



CERTIFIED SURVEY
MAP NO. 241

LOT 1

LOT 2

RIM=22.61
INV.=10.43

DRIVE


33'

40'

33'

40'

33'

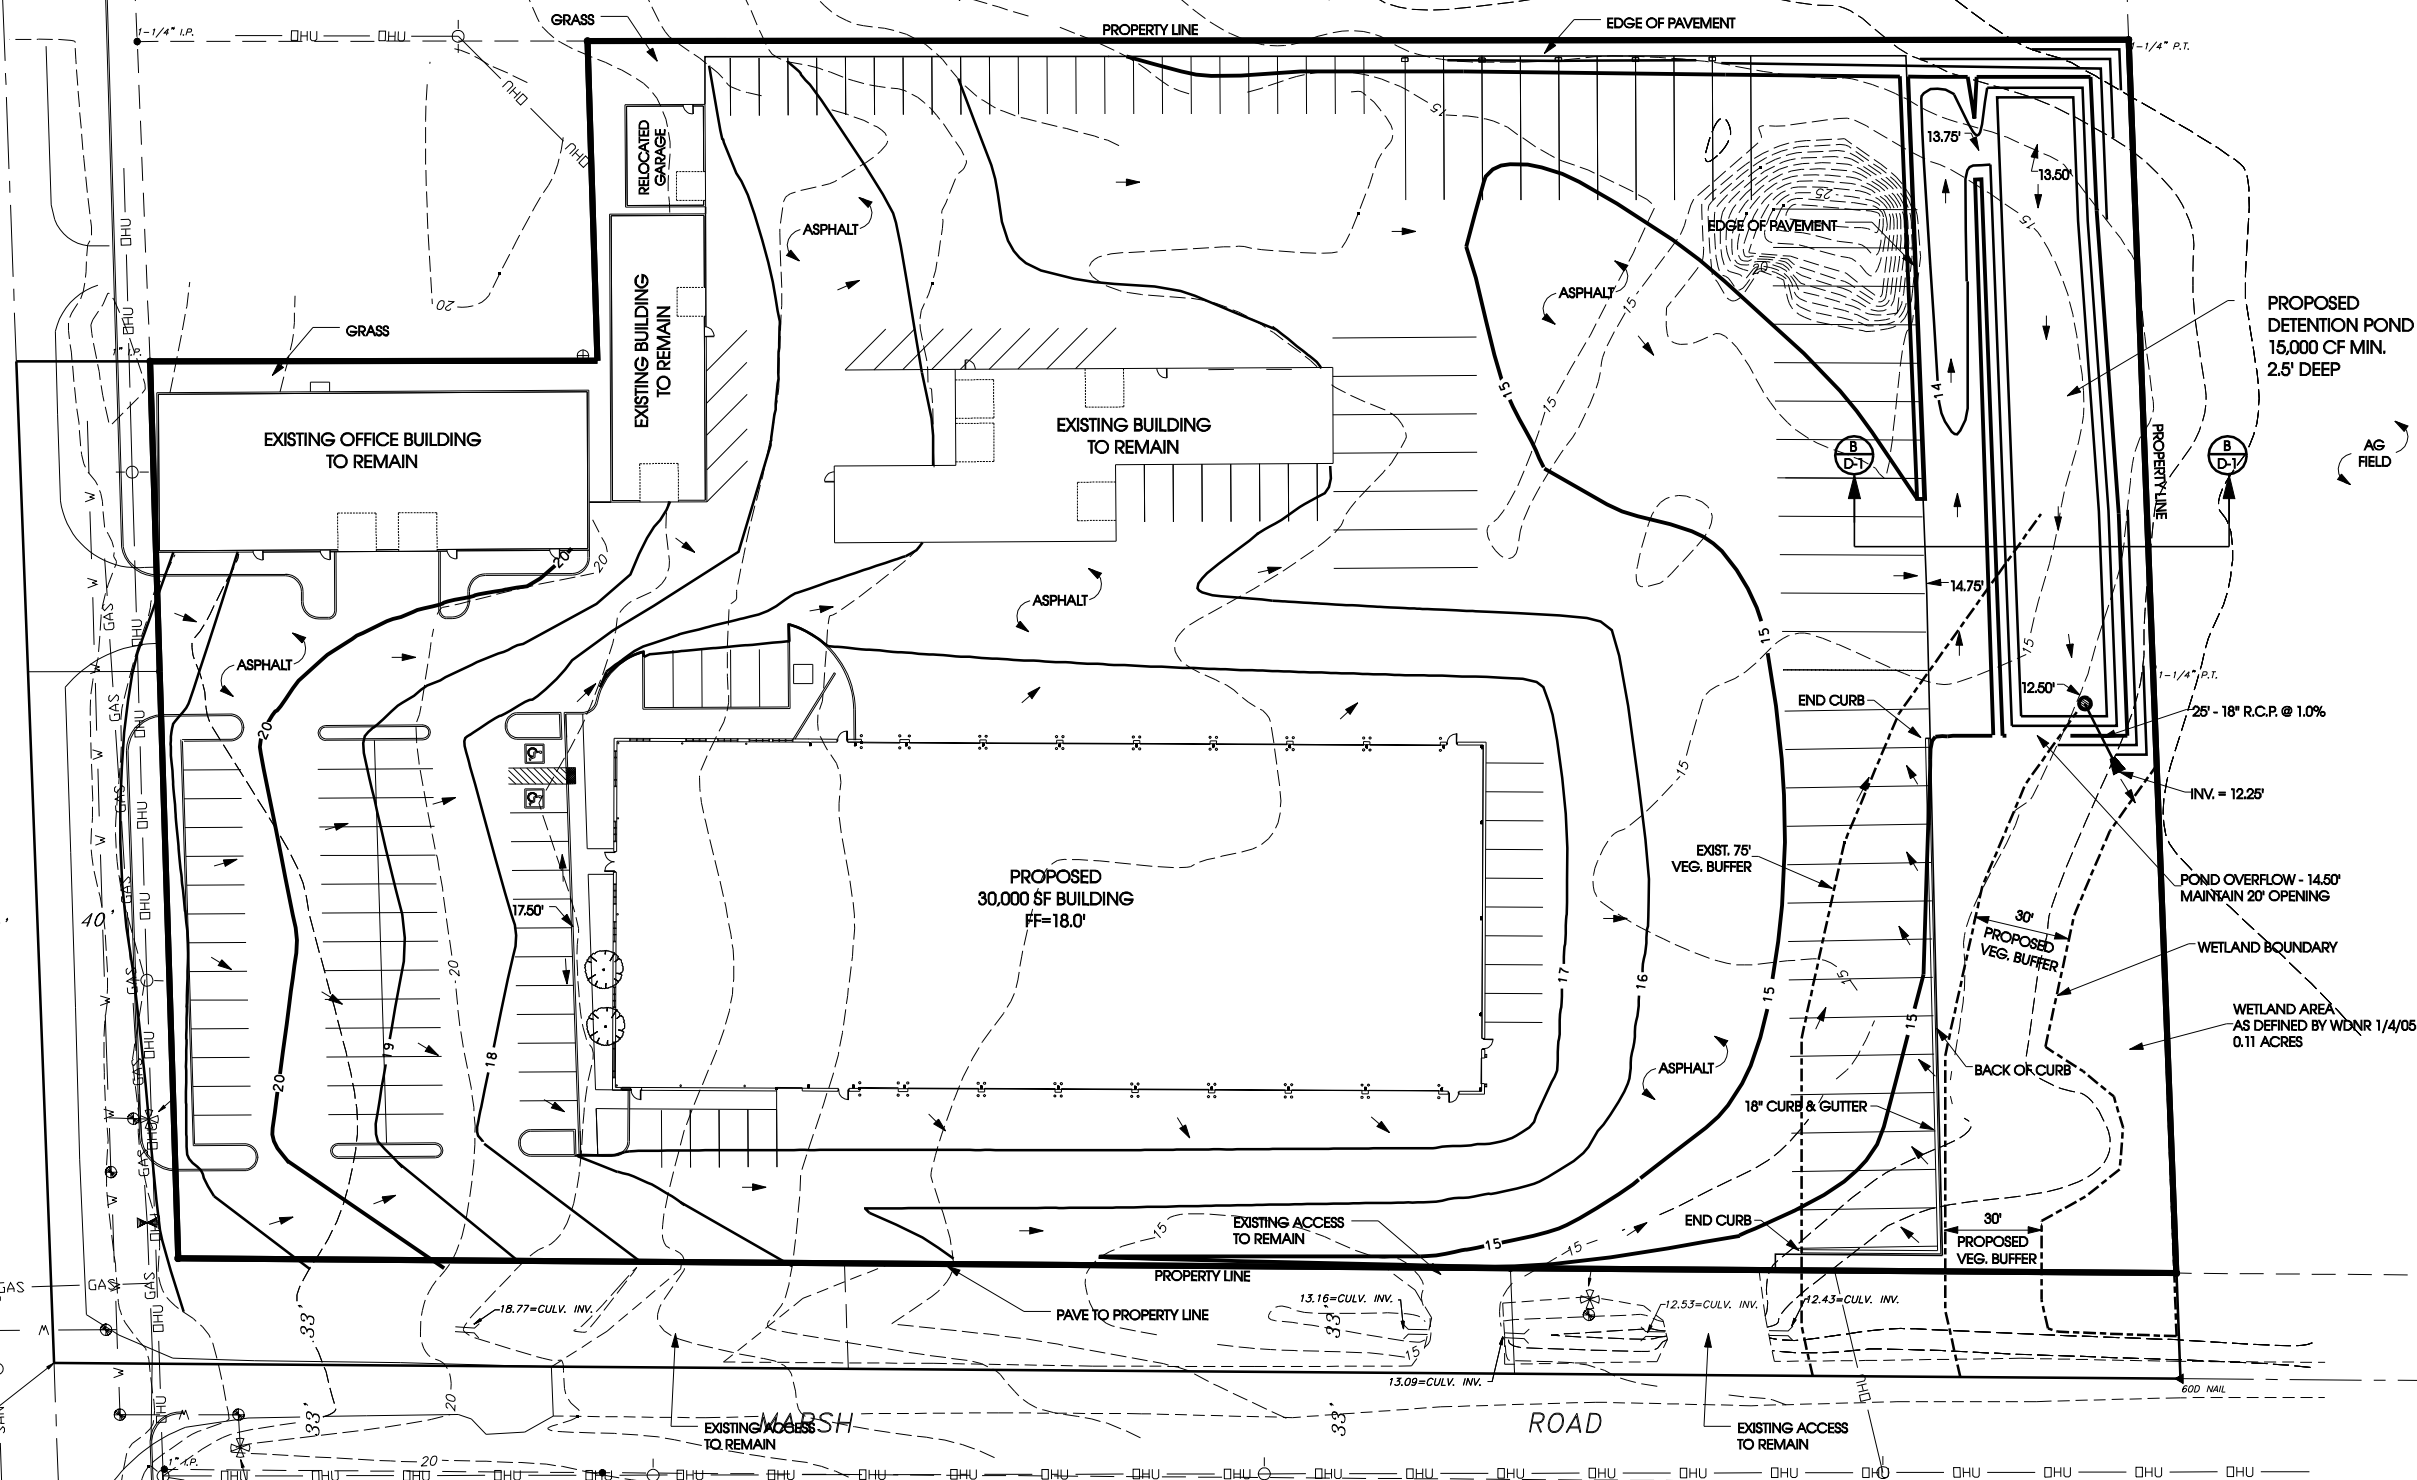

RIM=23.87
INV.=8.95


NORTHWEST CORNER
SOUTHWEST 1/4,
SOUTHWEST 1/4

FEMRITE

TOP NUT OF
FIRE HYDRANT
ELEVATION = 22.83'

LEGEND:

-15-	= EXISTING CONTOUR
-15-	= PROPOSED CONTOUR
12.50'	= SPOT ELEVATION

 

Edge
Consulting Engineers, Inc.
624 Water Street
Poulsbo, WA 98260
360.644.1449 voice
360.644.3000 fax
www.edgeconsulting.com

GRADING PLAN
BADGER COACHES
MADISON, WISCONSIN

SHEET TITLE:

REVISIONS		
NO.	DATE	BY:
△		
△		
△		
△		
△		

ISSUE DATES

PRELIM. CD# 09/27/04
REVISIONS 12/22/04
REVISIONS 1/11/05

DRAWN BY:
AJO
CHECKED BY:
KCB
PLOT DATE:
8/2/2005
PROJECT NUMBER:
1587
FILE NAME:
G-1a.dgn

SHEET NUMBER:
G-1a