


Exhibit A

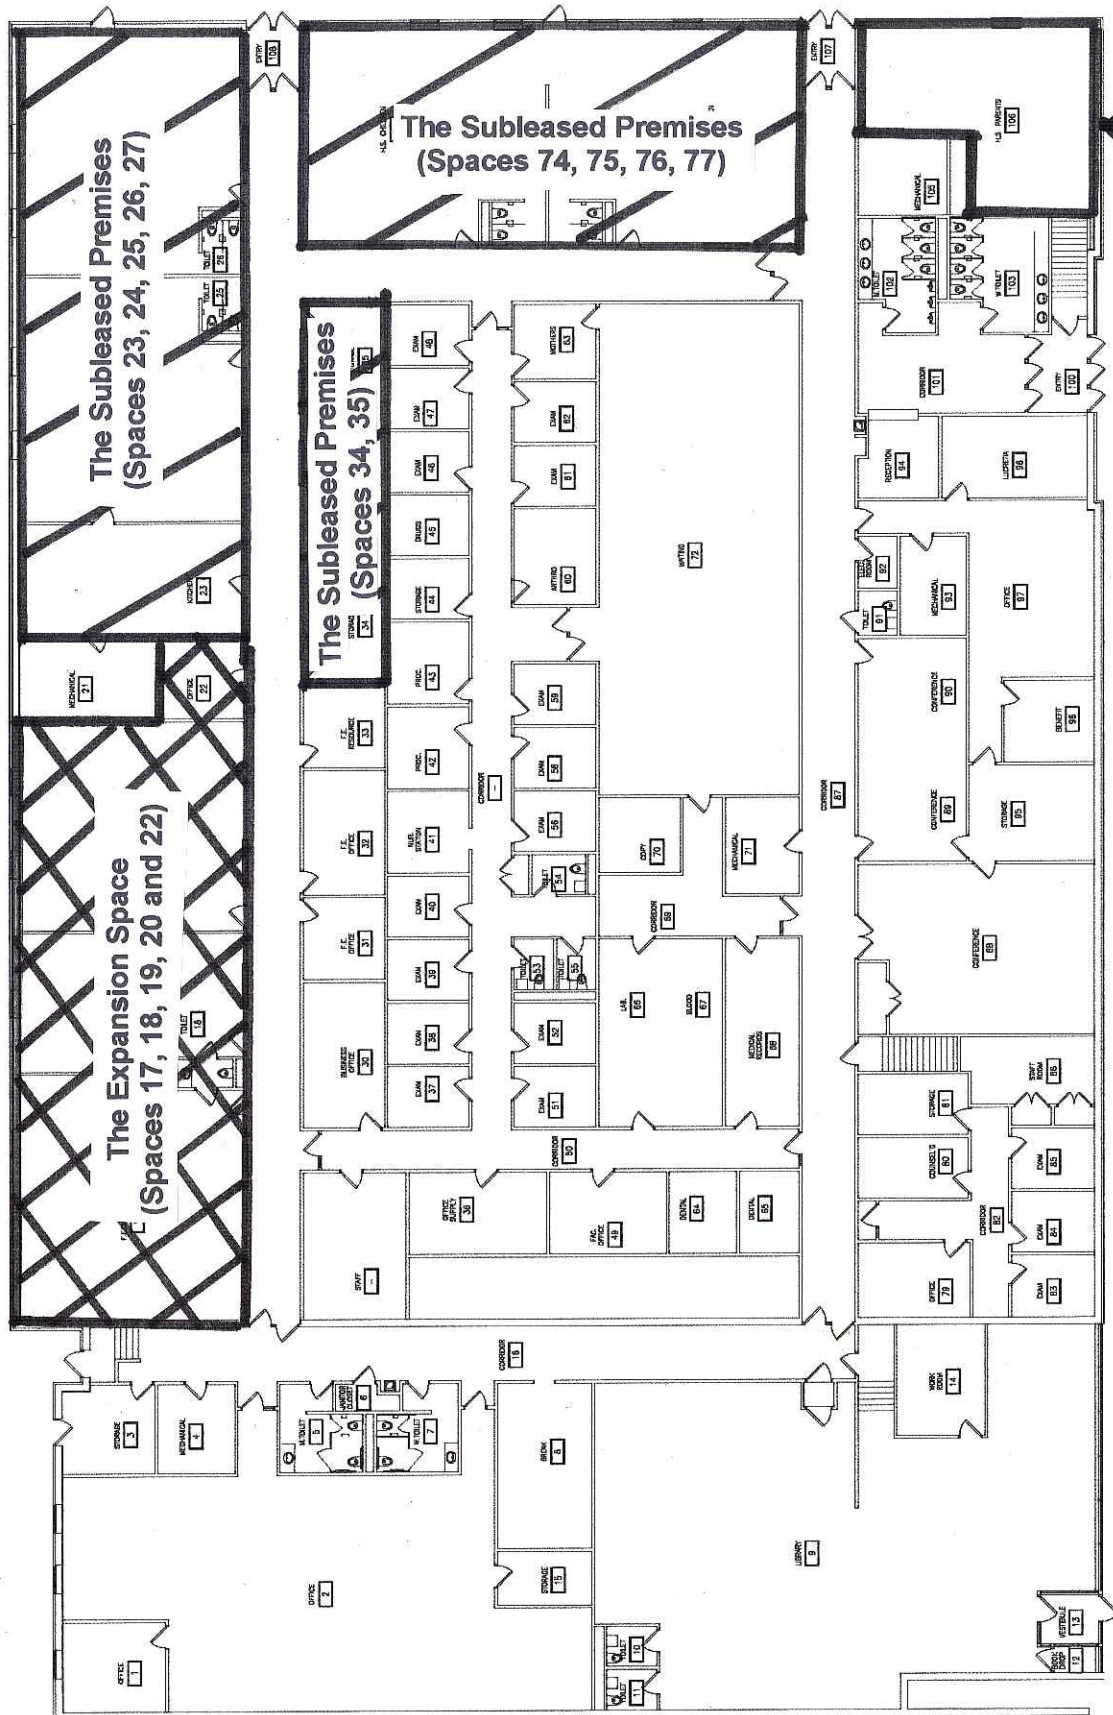

AREA CALCULATION
FIRST FLOOR PLAN
SCALE: 1/8"=1'-0"

Space 106 to be vacated

**SOUTH MADISON HEALTH & FAMILY CENTER
(THE PREMISES)**