

CHAPTER ROOM FLOORPLAN  
Scale: 1/8" = 1'-0"

- ISSUE
- ◇ CONSTRUCTION SET
  - ◇ PLAN REVIEW SET
  - ◇ BID SET  
NOT FOR CONSTRUCTION
  - ◇ PRELIMINARY  
NOT FOR CONSTRUCTION
  - ◇ PROGRESS SET  
NOT FOR CONSTRUCTION

PROJECT  
**Rehabilitation  
FOR  
PHI GAMMA DELTA  
FRATERNITY**

16 Langdon Street  
Madison, Wisconsin

REVISIONS:


DATE: October 27 2008

SCALE: AS NOTED


PROJECT: ka808

DRAWN BY: ASH

DRAWING NAME:  
**CHAPTER  
ROOM FLOOR  
PLAN**

DRAWING NUMBER:

**A-1.0**

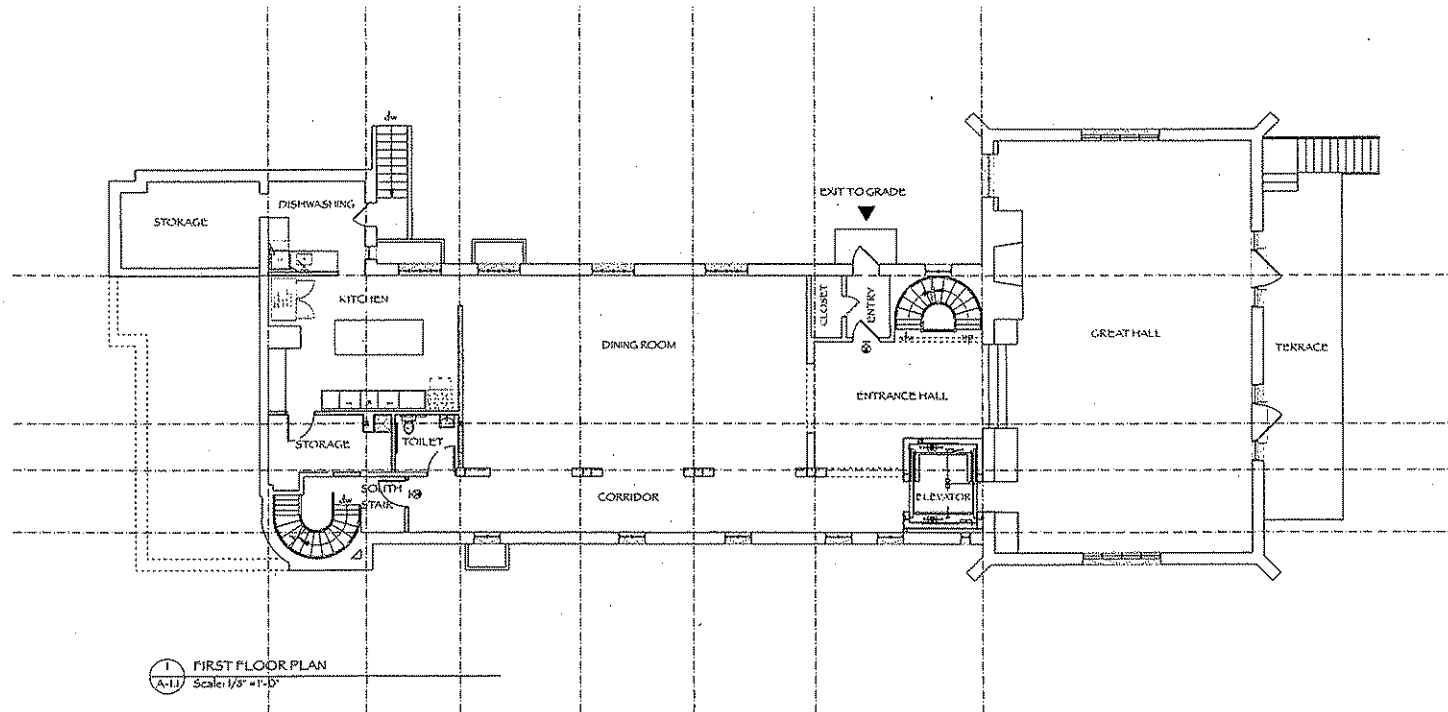

- ISSUE:
- ◇ CONSTRUCTION SET
  - ◇ PLAN REVIEW SET
  - ◇ BID SET  
NOT FOR CONSTRUCTION
  - ◇ PRELIMINARY  
NOT FOR CONSTRUCTION
  - ◇ PROGRESS SET  
NOT FOR CONSTRUCTION

PROJECT  
**Rehabilitation  
FOR  
PHI GAMMA DELTA  
FRATERNITY**

16 Langdon Street  
Madison, Wisconsin

REVISIONS:



DATE: October 27 2008  
SCALE: AS NOTED  
PROJECT: ks08  
DRAWN BY: ASH

DRAWING NAME:  
**FIRST  
FLOOR  
PLAN**

DRAWING NUMBER:

**A-1.1**



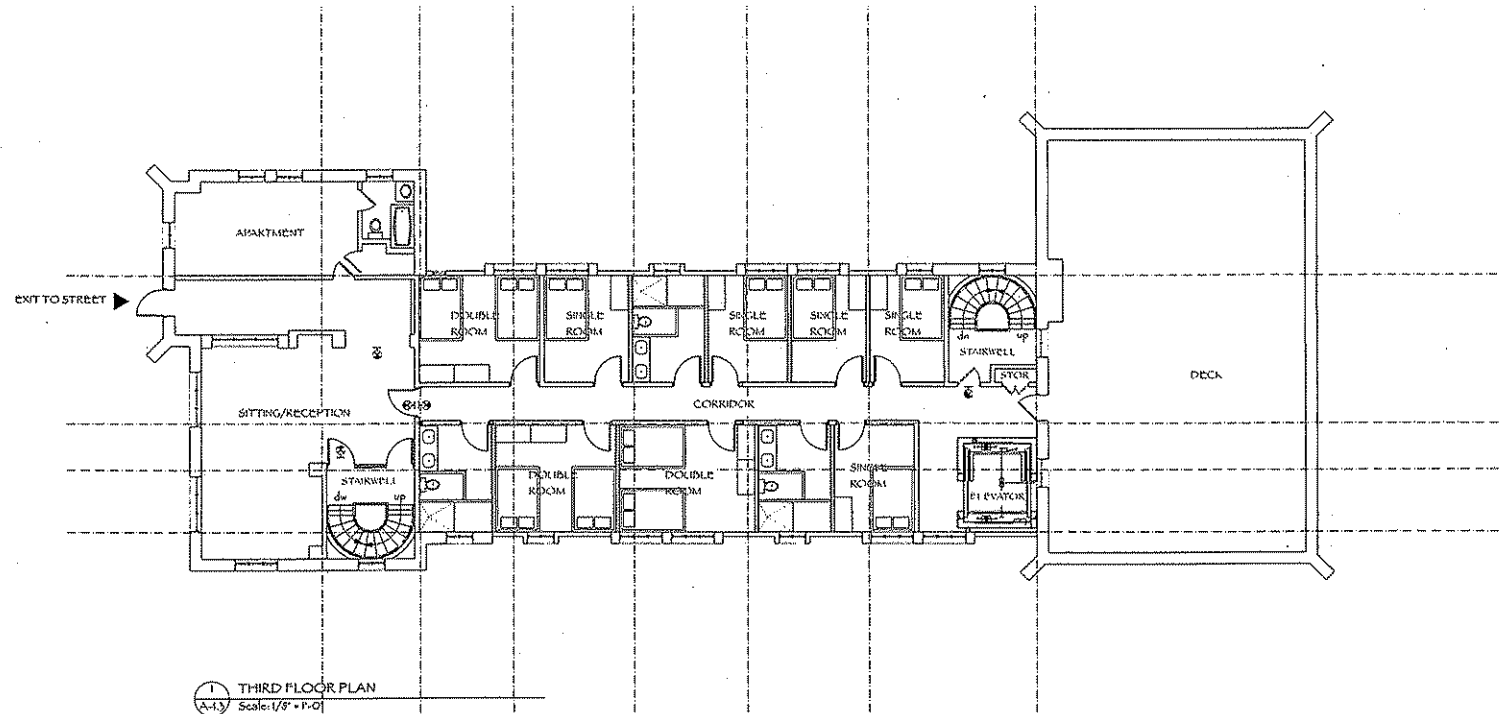

1 THIRD FLOOR PLAN  
A-1.3  
Scale: 1/8" = 1'-0"

- ISSUE:
- ◇ CONSTRUCTION SET
  - ◇ PLAN REVIEW SET
  - ◇ BID SET  
NOT FOR CONSTRUCTION
  - ◇ PRELIMINARY  
NOT FOR CONSTRUCTION
  - ◇ PROGRESS SET  
NOT FOR CONSTRUCTION

PROJECT:  
**Rehabilitation  
FOR  
PHI GAMMA DELTA  
FRATERNITY**


26 Langdon Street  
Madison, Wisconsin

REVISIONS:


DATE: October 27 2008  
SCALE: AS NOTED  
PROJECT: ko808  
DRAWN BY: ASH  
DRAWING NAME:

THIRD FLOOR PLAN  
DRAWING NUMBER:

**A-1.3**

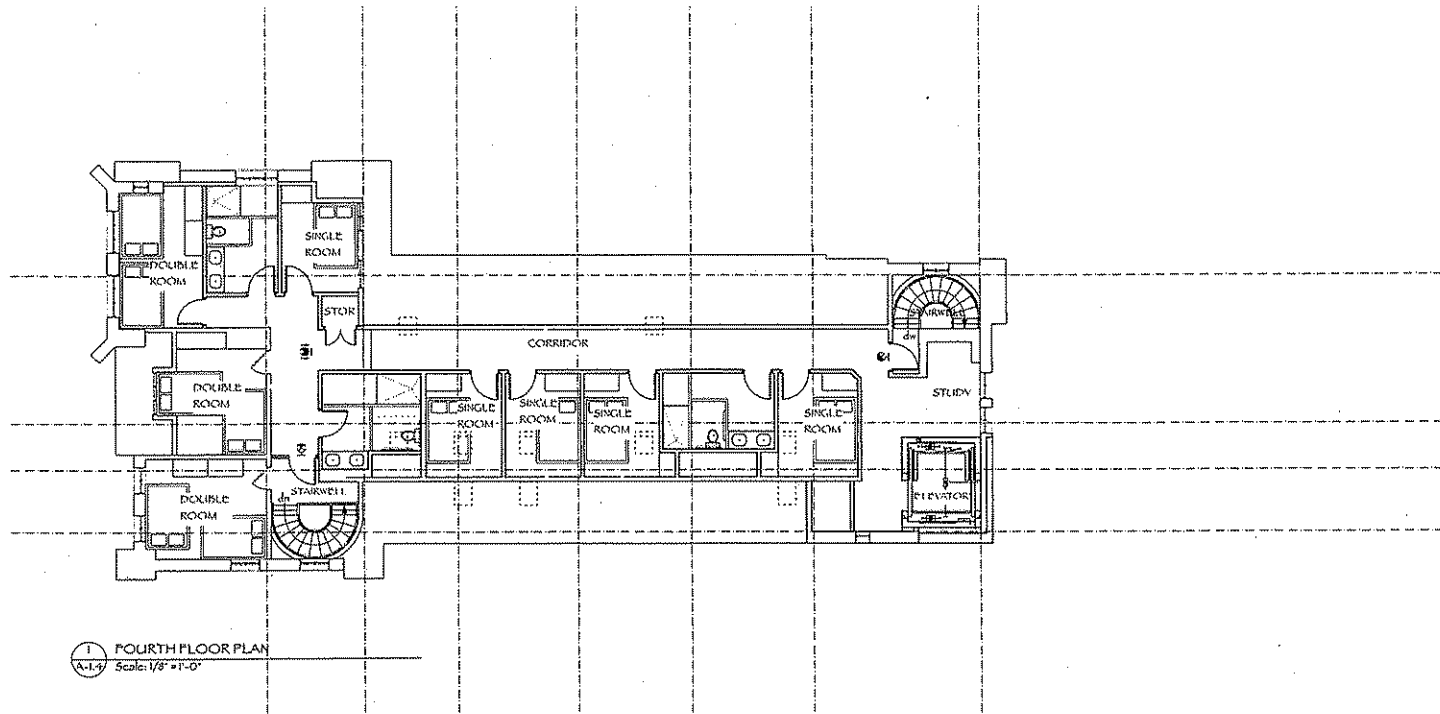

1 FOURTH FLOOR PLAN  
A-1.4 Scale: 1/8" = 1'-0"

- ISSUE:
- ◇ CONSTRUCTION SET
  - ◇ PLAN REVIEW SET
  - ◇ BID SET  
NOT FOR CONSTRUCTION
  - ◇ PRELIMINARY  
NOT FOR CONSTRUCTION
  - ◇ PROGRESS SET  
NOT FOR CONSTRUCTION

PROJECT  
*Rehabilitation  
FOR  
PHI GAMMA DELTA  
FRATERNITY*

16 Langdon Street  
Madison, Wisconsin


REVISIONS:


DATE: October 27 2008  
SCALE: AS NOTED  
PROJECT: k0808  
DRAWN BY: ASH  
DRAWING NAME:

FOURTH  
FLOOR PLAN

DRAWING NUMBER:

A-1.4

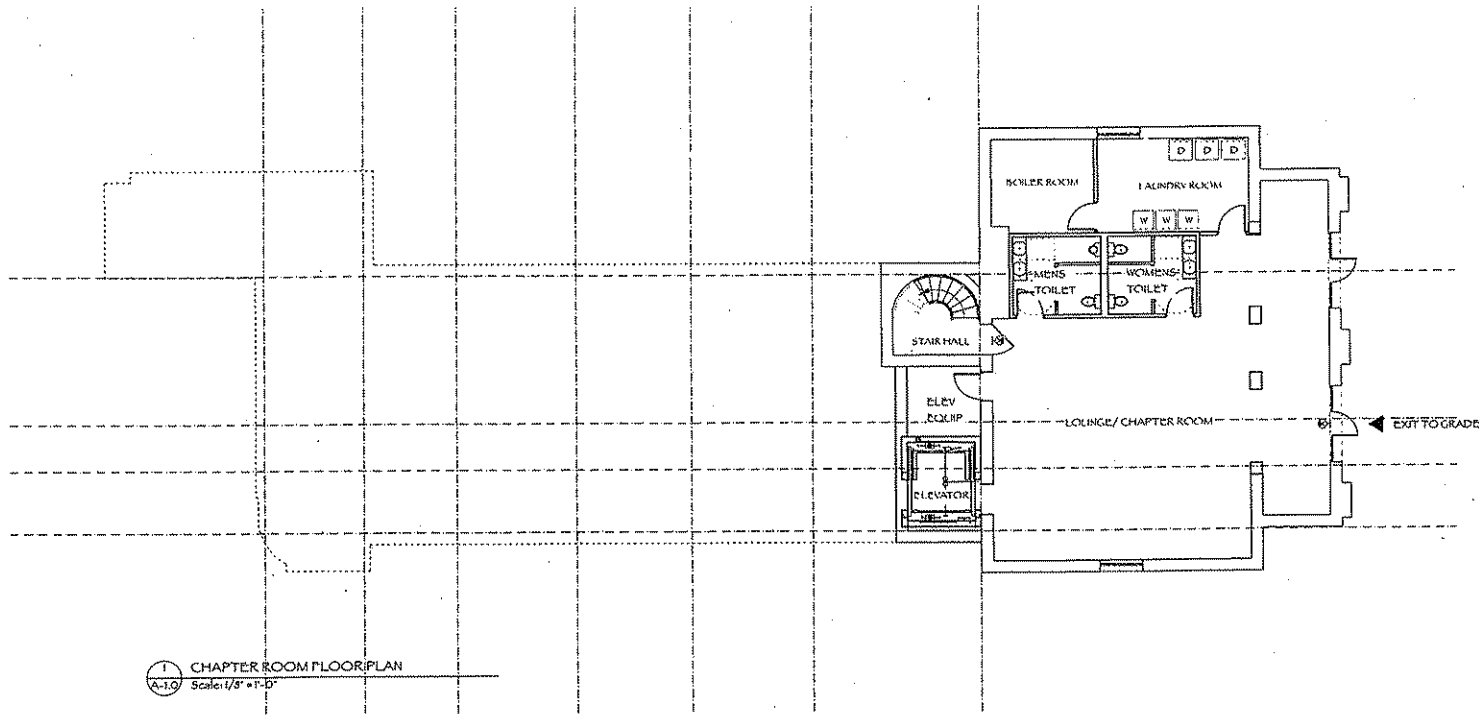

1 CHAPTER ROOM FLOORPLAN  
A-1.0 Scale: 1/8" = 1'-0"

- ISSUE
- ◇ CONSTRUCTION SET
  - ◇ PLAN REVIEW SET
  - ◇ BID SET  
NOT FOR CONSTRUCTION
  - ◇ PRELIMINARY  
NOT FOR CONSTRUCTION
  - ◇ PROGRESS SET  
NOT FOR CONSTRUCTION

PROJECT  
**Rehabilitation  
FOR  
PHI GAMMA DELTA  
FRATERNITY**

16 Langdon Street  
Madison, Wisconsin


REVISIONS

DATE: October 27, 2008  
SCALE: AS NOTED  
PROJECT: ko808  
DRAWN BY: ASH

DRAWING NAME:  
**CHAPTER  
ROOM FLOOR  
PLAN**

DRAWING NUMBER:

**A-1.0**

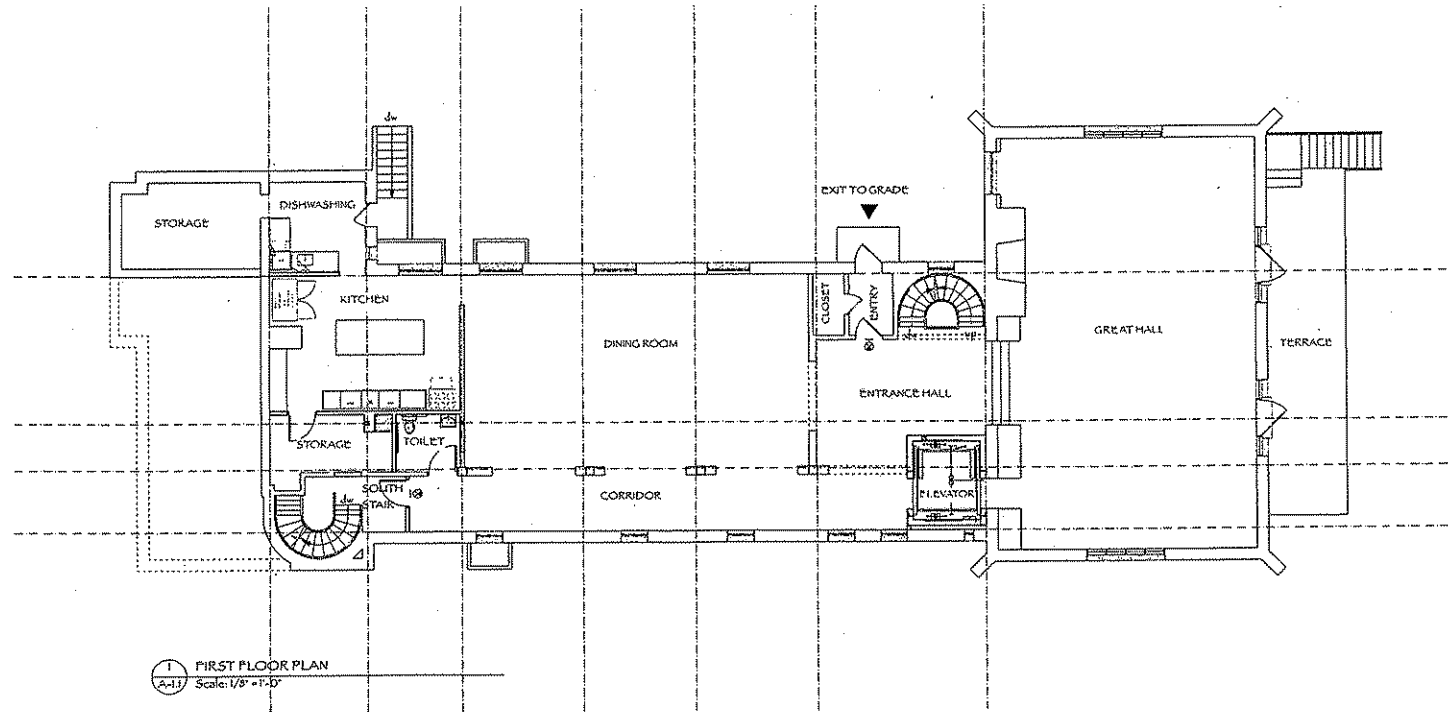

- ISSUE:
- ◇ CONSTRUCTION SET
  - ◇ PLAN REVIEW SET
  - ◇ BID SET  
NOT FOR CONSTRUCTION
  - ◇ PRELIMINARY  
NOT FOR CONSTRUCTION
  - ◇ PROGRESS SET  
NOT FOR CONSTRUCTION

PROJECT:  
**Rehabilitation  
FOR  
PHI GAMMA DELTA  
FRATERNITY**

16 Langdon Street  
Madison, Wisconsin


REVISIONS:


DATE: October 27 2008  
SCALE: AS NOTED  
PROJECT: ks808  
DRAWN BY: ASH

DRAWING NAME:  
**FIRST  
FLOOR  
PLAN**

DRAWING NUMBER:

**A-1.1**

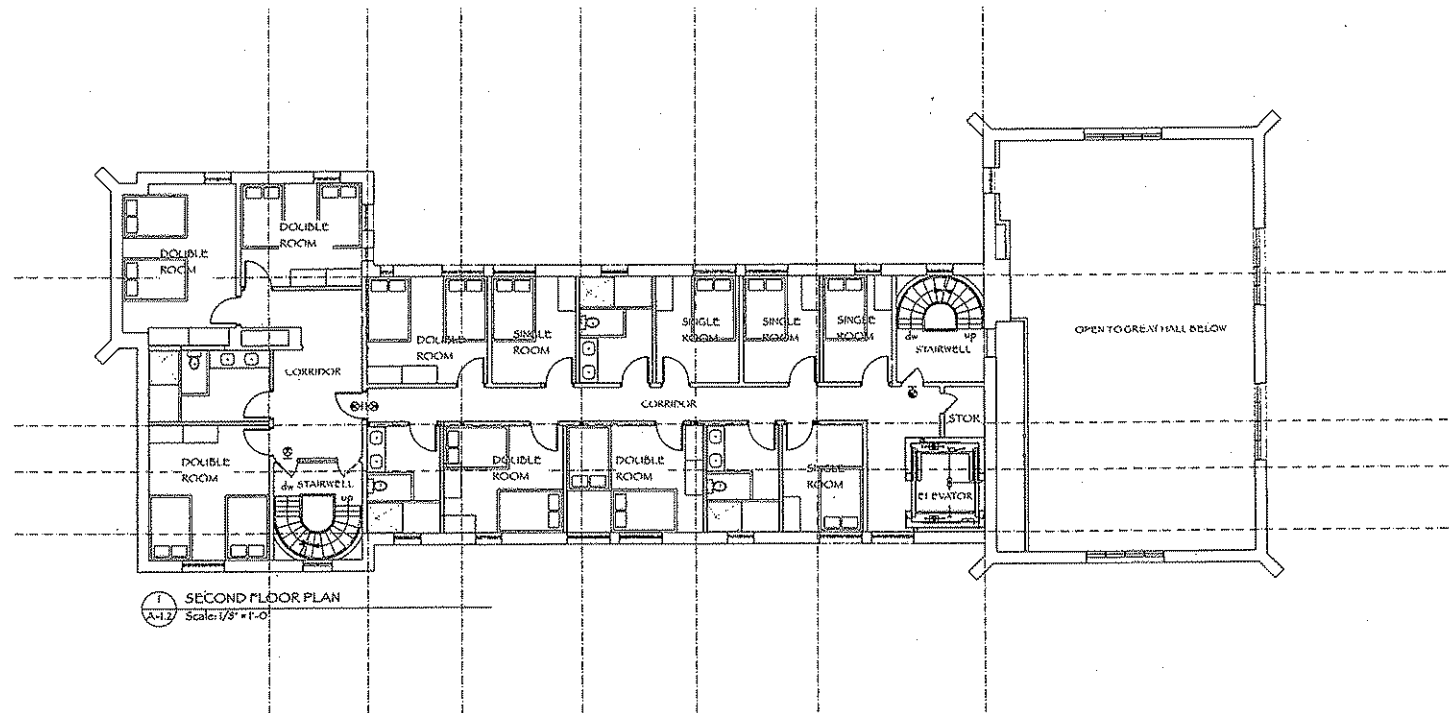

1 SECOND FLOOR PLAN  
A-1.2 Scale: 1/8" = 1'-0"

- ISSUE:
- ◇ CONSTRUCTION SET
  - ◇ PLAN REVIEW SET
  - ◇ BID SET  
NOT FOR CONSTRUCTION
  - ◇ PRELIMINARY  
NOT FOR CONSTRUCTION
  - ◇ PROGRESS SET  
NOT FOR CONSTRUCTION

PROJECT  
**Rehabilitation  
FOR  
PHI GAMMA DELTA  
FRATERNITY**

16 Langdon Street  
Madison, Wisconsin

REVISIONS	


DATE: October 27 2008  
SCALE: AS NOTED  
PROJECT: ko08  
DRAWN BY: ASH

DRAWING NAME:  
**SECOND  
FLOOR PLAN**

DRAWING NUMBER:

**A-1.2**



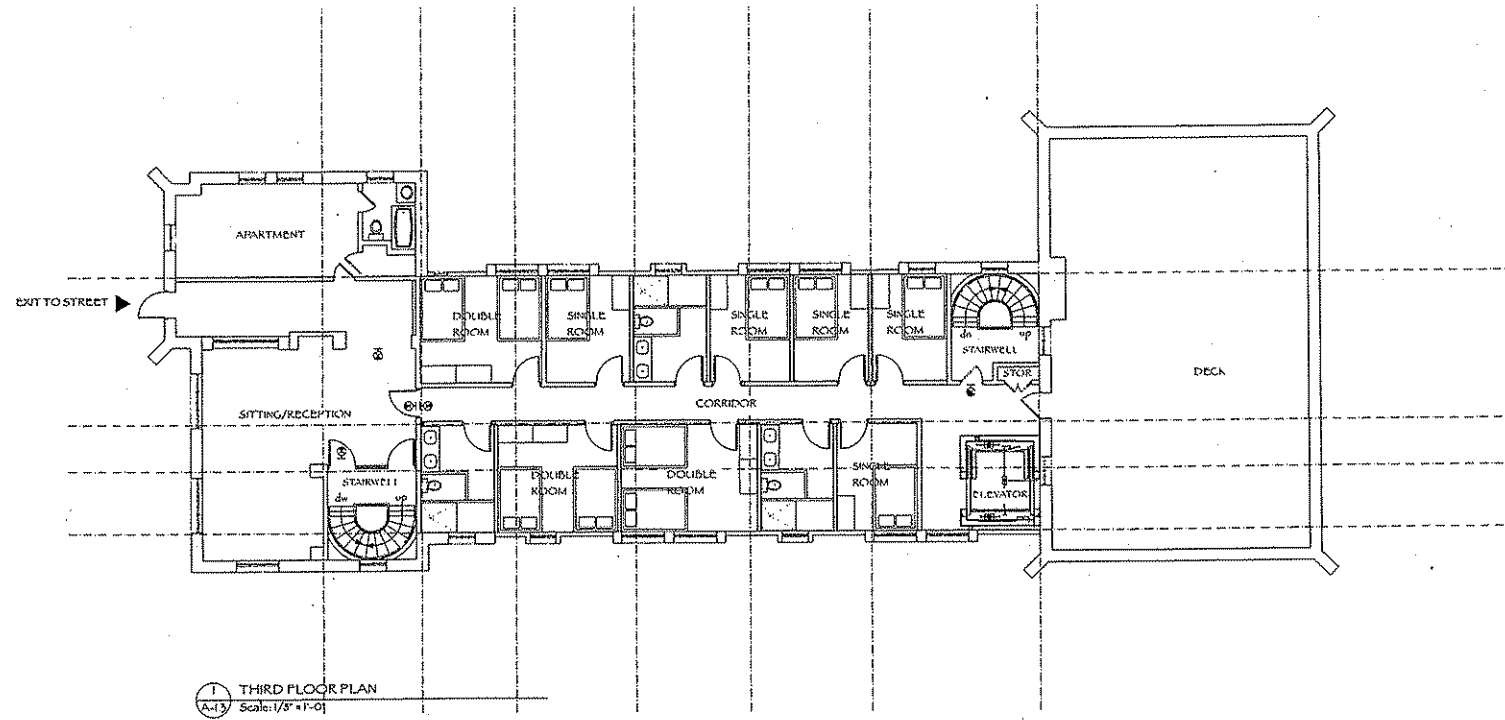

**1** THIRD FLOOR PLAN  
A-1.3 Scale: 1/8" = 1'-0"

- ISSUE:
- ◇ CONSTRUCTION SET
  - ◇ PLAN REVIEW SET
  - ◇ BID SET  
NOT FOR CONSTRUCTION
  - ◇ PRELIMINARY  
NOT FOR CONSTRUCTION
  - ◇ PROGRESS SET  
NOT FOR CONSTRUCTION

PROJECT  
**Rehabilitation  
FOR  
PHI GAMMA DELTA  
FRATERNITY**


16 Langdon Street  
Madison, Wisconsin

REVISIONS:


DATE: October 27 2008  
SCALE: AS NOTED  
PROJECT: ko208  
DRAWN BY: ASH  
DRAWING NAME:

THIRD FLOOR PLAN  
DRAWING NUMBER:

**A-1.3**

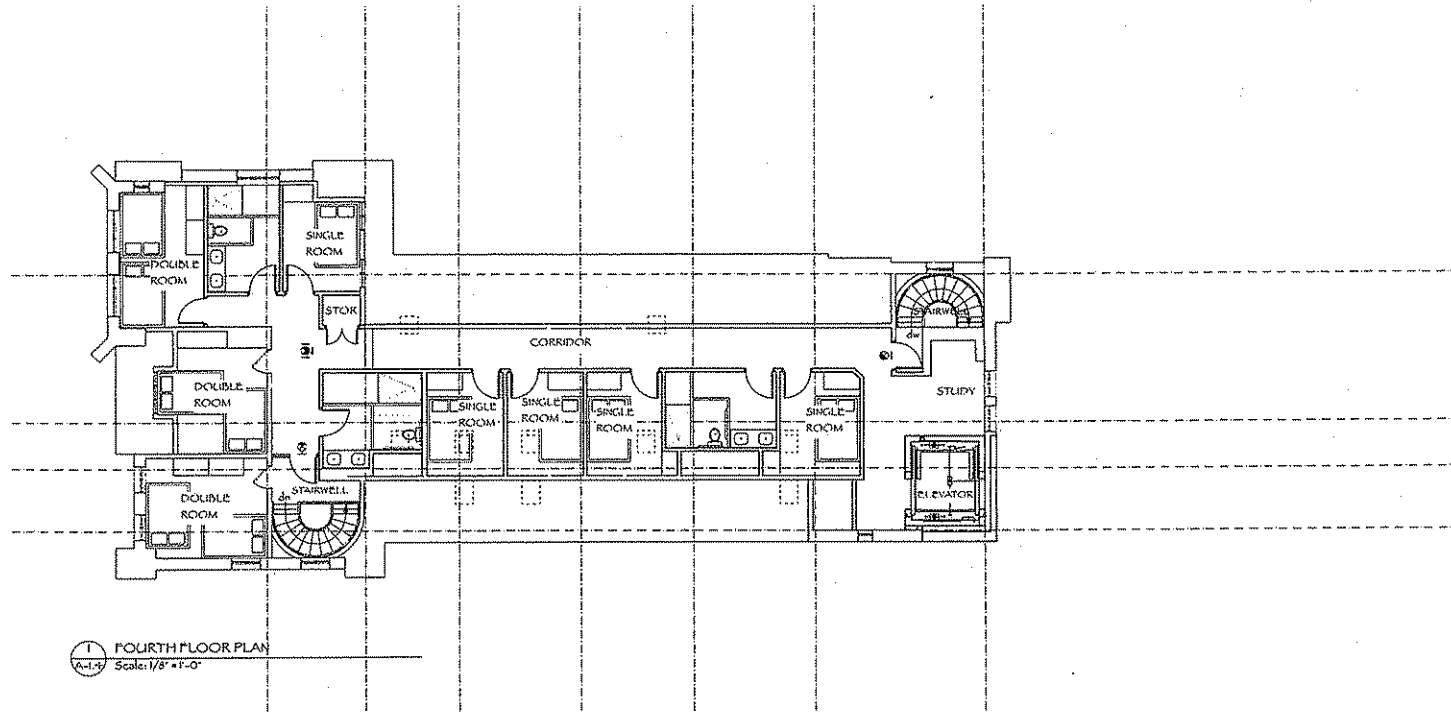

FOURTH FLOOR PLAN  
Scale: 1/8" = 1'-0"

- ISSUE
- ◇ CONSTRUCTION SET
  - ◇ PLAN REVIEW SET
  - ◇ BID SET  
NOT FOR CONSTRUCTION
  - ◇ PRELIMINARY  
NOT FOR CONSTRUCTION
  - ◇ PROGRESS SET  
NOT FOR CONSTRUCTION

PROJECT: Rehabilitation  
FOR  
PHI GAMMA DELTA  
FRATERNITY

16 Leagon Street  
Madison, Wisconsin

REVISIONS	

DATE: October 27 2008  
SCALE: AS NOTED  
PROJECT: ks08  
DRAWN BY: ASH  
DRAWING NAME:

FOURTH  
FLOOR PLAN

DRAWING NUMBER:

A-1.4