


Graphical Scale

0 40 ft

 

PROJECT:
**2019 OLBRICH
 PARK (AT
 WALTER ST) SITE
 IMPROVEMENTS**

**OLBRICH PARK
 500 & 502 WALTER ST
 MADISON, WI 53714**


Although every effort has been made in preparing these plans and checking them for accuracy, the contractor and subcontractors must check all details and dimensions of their trade and be responsible for the same.

ITEM	DATE
Drawn by: KK	03-30-2018
Approved by:	xx-xx-xxxx

PUBLIC WORKS PROJECT #:
8328

SHEET TITLE:
EXISTING SITE PLAN

SHEET NUMBER:
L100

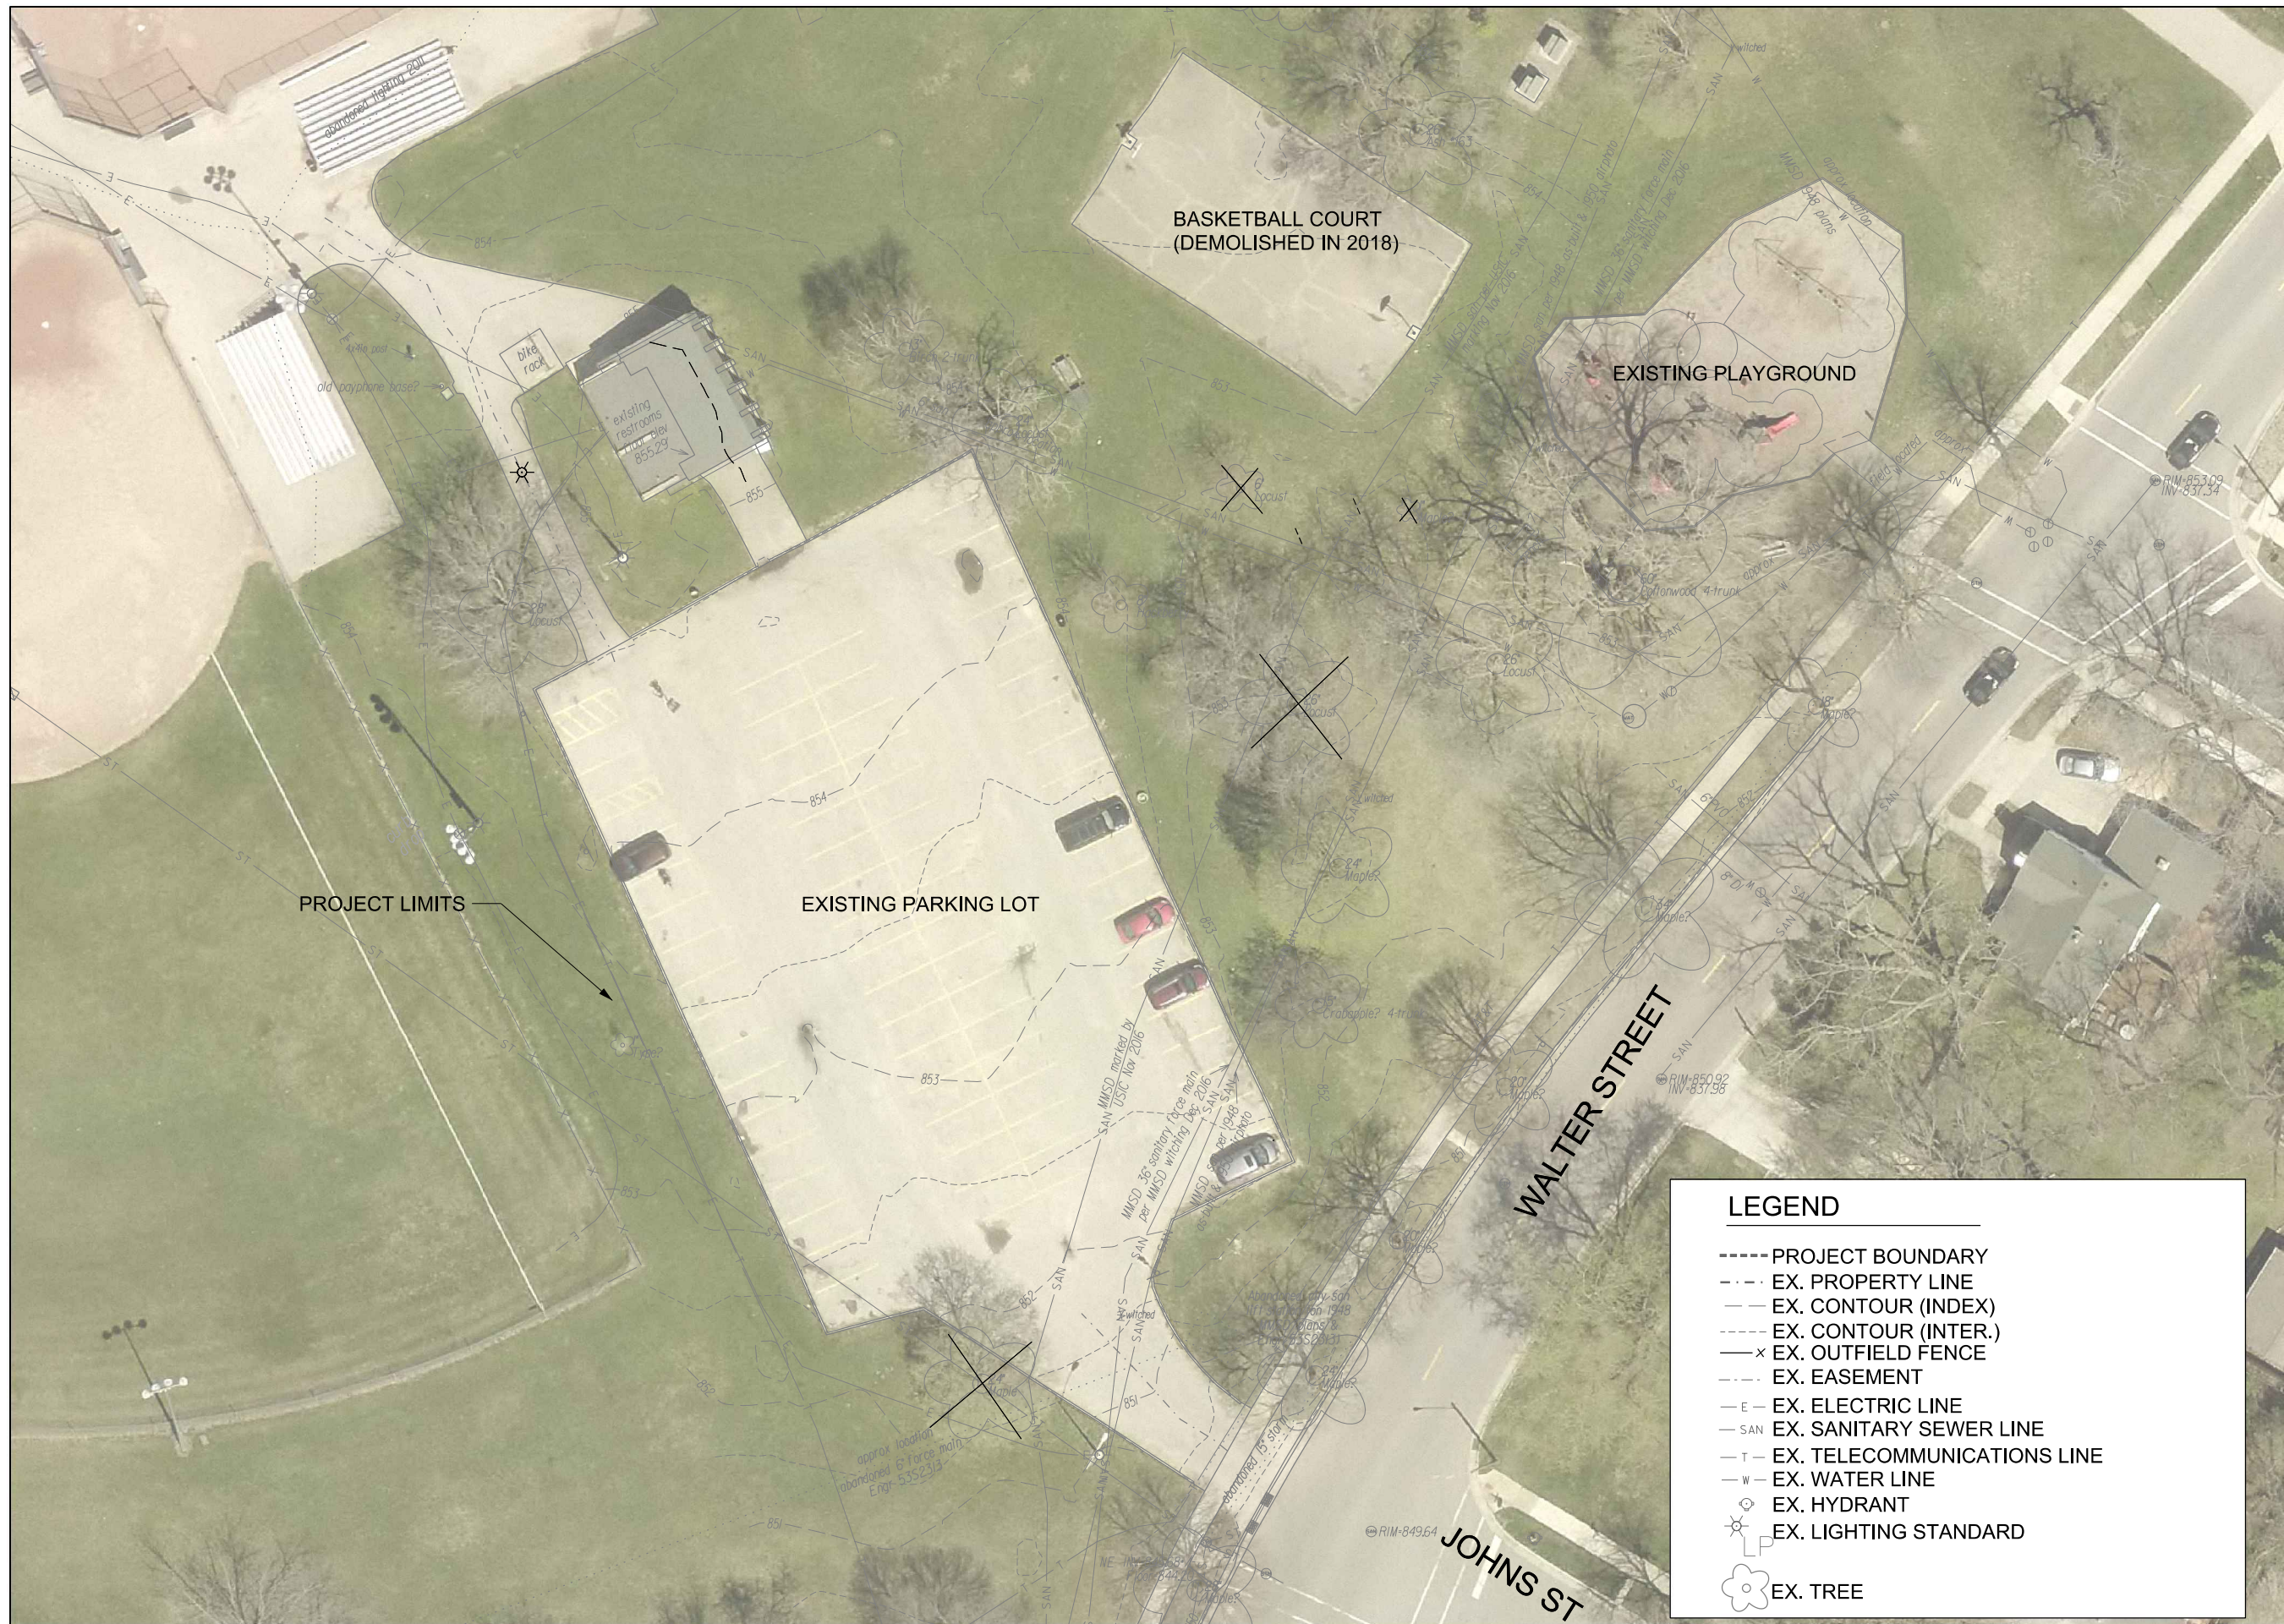

- LEGEND**
- PROJECT BOUNDARY
 - - - EX. PROPERTY LINE
 - - - EX. CONTOUR (INDEX)
 - - - EX. CONTOUR (INTER.)
 - x - EX. OUTFIELD FENCE
 - - - EX. EASEMENT
 - E - EX. ELECTRIC LINE
 - SAN EX. SANITARY SEWER LINE
 - T - EX. TELECOMMUNICATIONS LINE
 - W - EX. WATER LINE
 - ⊕ EX. HYDRANT
 - ☀ EX. LIGHTING STANDARD
 - 🌳 EX. TREE