

This work was prepared by me or under my supervision, and construction of this project will be under my supervision. Supervision of construction is defined in Section 1.2(3) of the Rules & Regulations of the Board of Professional Engineers, Architects and Surveyors of the State of Wisconsin.
The Contractor shall verify all dimensions of the job site and confirm with the Architect before proceeding with the work.

© 2008
Isthmus Architecture, Inc.

**FOREST HILL CEMETERY
MAUSOLEUM
CONDITION ASSESSMENT
CITY OF MADISON**

Proj. No.: 1503.01

Scale: VARIES



Date: AUGUST 12, 2015

FLOOR PLAN

Sheet Title

Sheet No:

A200

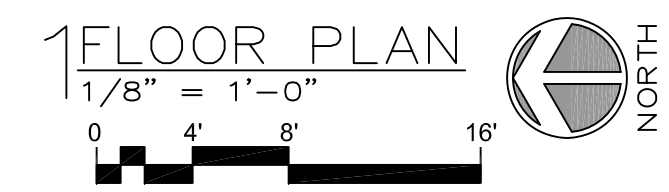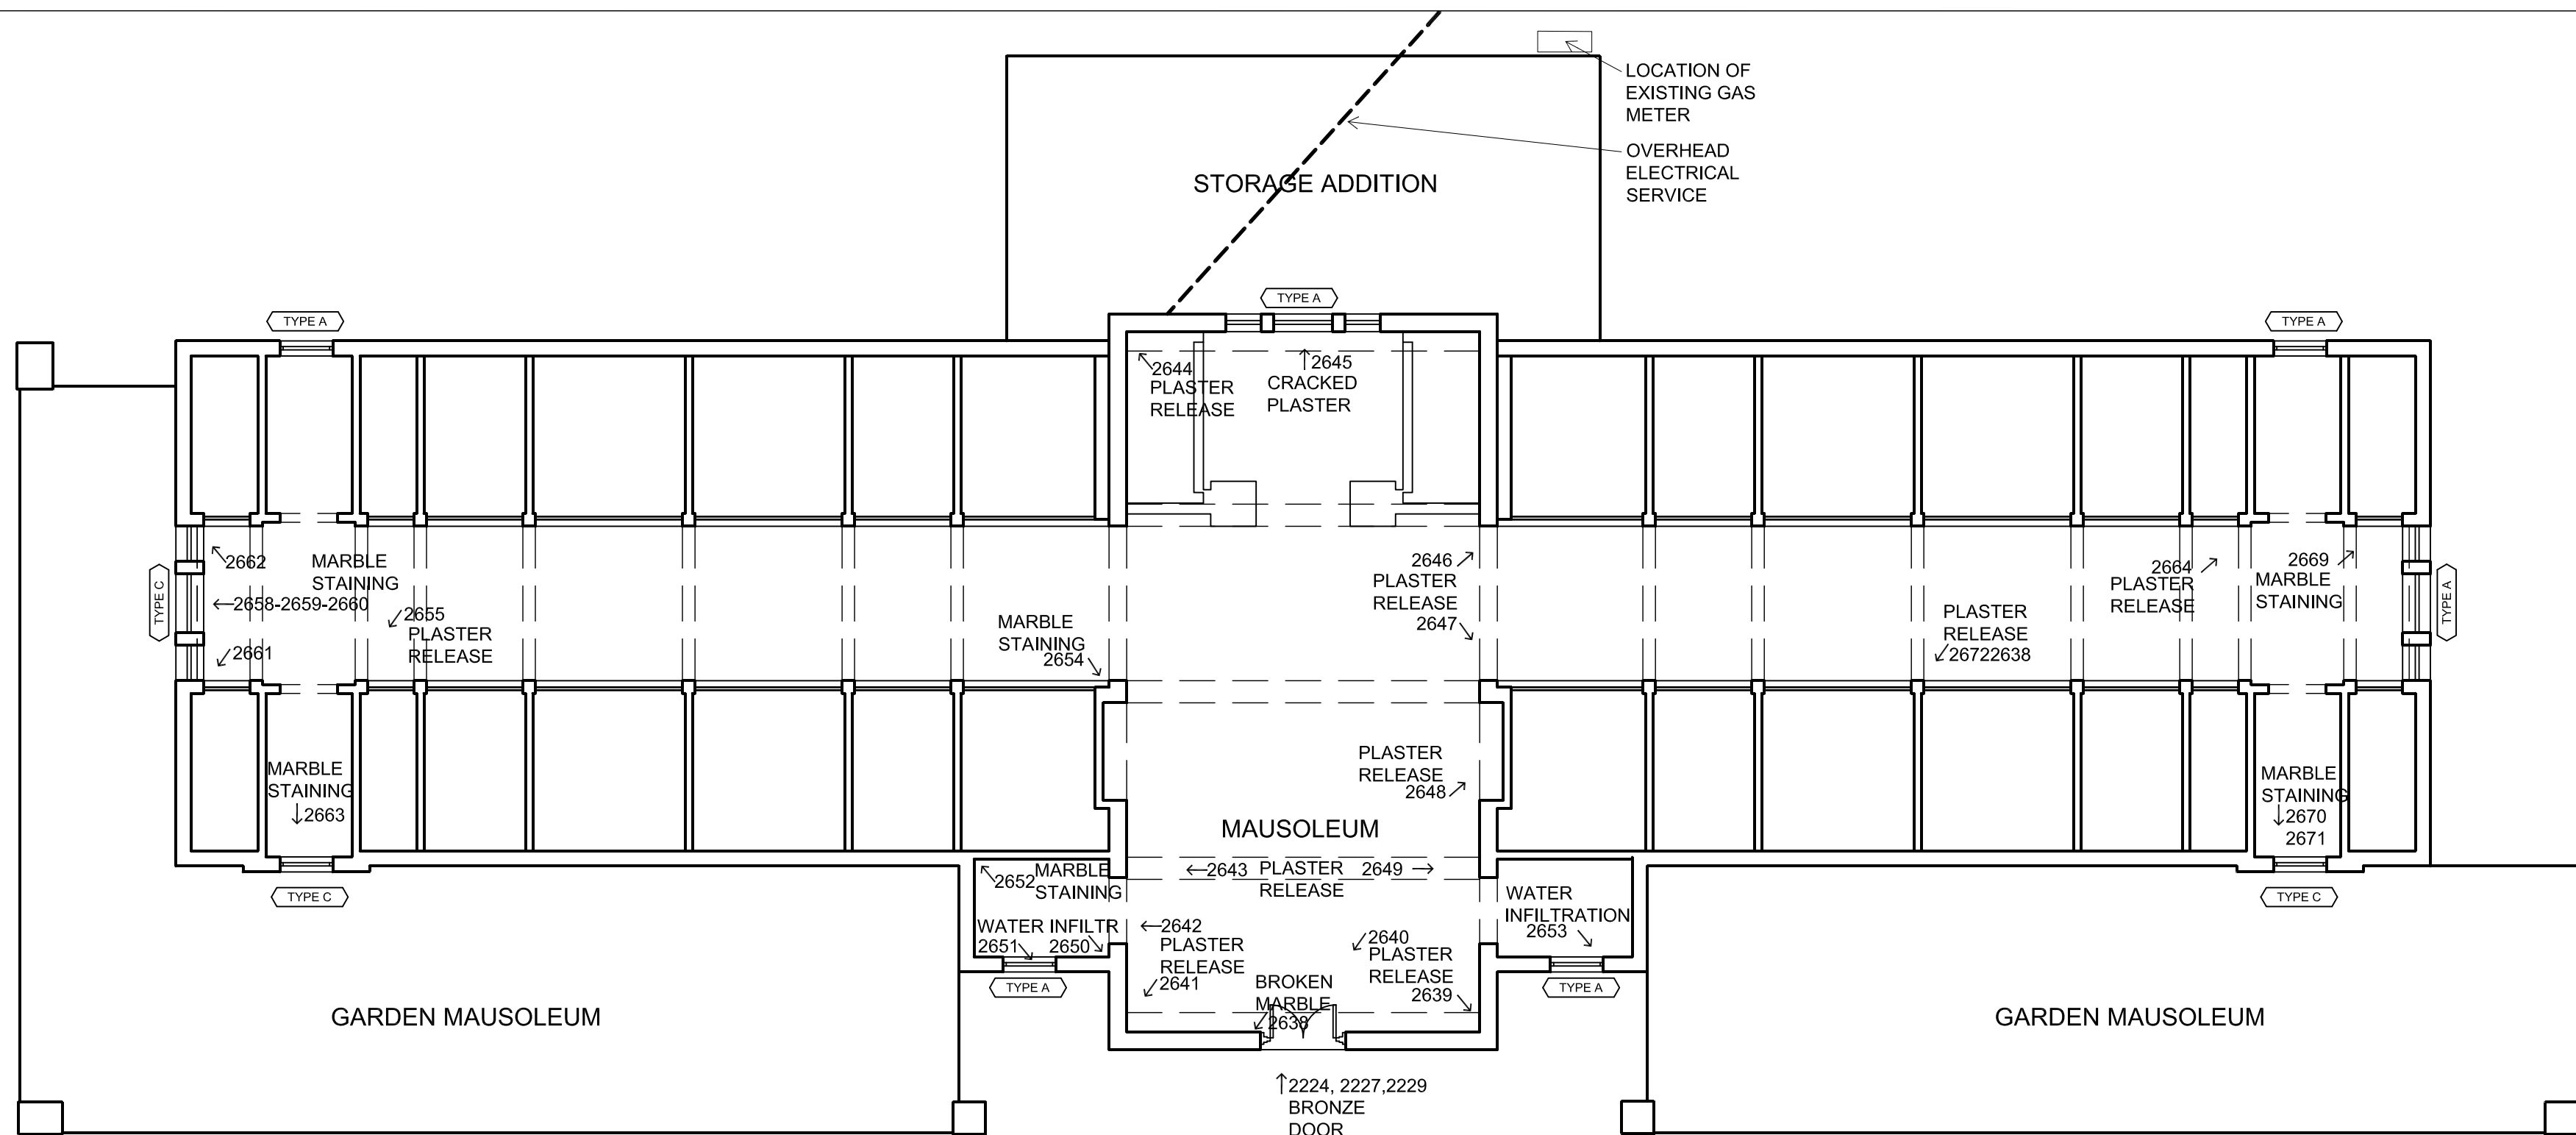


- WINDOW OPENING TYPES**
- TYPE A:
STAINED GLASS IN FIXED STEEL FRAME WITH PLEXI GLASS IN FIXED ALUMINUM FRAME INSET INTO STONE OPENING
- TYPE B: (CLERESTORY)
STAINED GLASS IN FIXED STEEL FRAME WITH 4" GLASS BLOCK AND PLEXI GLASS IN FIXED ALUMINUM FRAME SET ON FACE OF STONE OPENING
- TYPE C:
STAINED GLASS IN FIXED STEEL FRAME, EXTERIOR HIDDEN BY GARDEN MAUSOLEUM ADDITION

| KEY | |
|-----|---|
| | ① STAINING ON STONE |
| | 1a WATER |
| | 1b MOLD |
| | 1c MOSS |
| | ② OPEN MORTAR JOINT |
| | ③ VISIBLE WEAR ON FACE OF STONE - STONE IS OK |
| | ④ CRACK IN STONE |
| | ⑤ STONE SPALL |
| | ⑥ STONE SHIFTING |
| | ⑦ BRONZE GRILLE WITH SCREEN |

- BRONZE ENTRANCE DOORS**
- CRACKED MARBLE THRESHOLD
 - MITER JOINTS IN FRAME ARE OPEN
 - OPENINGS AT FRAME HEAD
 - HOLES IN FRAMES NOT SEALED

- NEW WHITE MARBLE FOR INTERIOR**
- REFER TO PICTURES:
- 2670 AND 2671 - HEAD AND SILL
 - 2669 - HEAD AND SILL
 - 2639 - JAMB
 - 2229 - SILL AND THRESHOLD
 - 2639 - HEADER
 - 2654 - BASE
 - 2663 - BASE
 - 2658 THRU 2662 - HEADERS, SILLS AND WALL PANELS

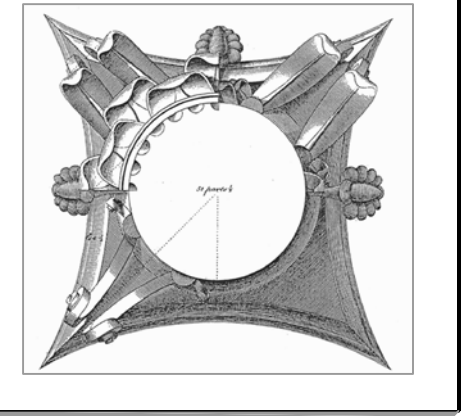

This work was prepared by me or under my supervision, and construction of this project will be under my supervision. Supervision of construction is defined in Section 1.2(3) of the Rules & Regulations of the Board of Professional Engineers, Architects and Surveyors of the State of Wisconsin.
The Contractor shall verify all dimensions of the job site and confirm with the Architect before proceeding with the work.


© 2008
Isthmus Architecture, Inc.

**FOREST HILL CEMETERY
MAUSOLEUM
CONDITION ASSESSMENT
CITY OF MADISON**

Proj. No.: 1503.01
Scale: VARIES
Date: AUGUST 12, 2015

ROOF PLAN
Sheet Title
Sheet No:

A201

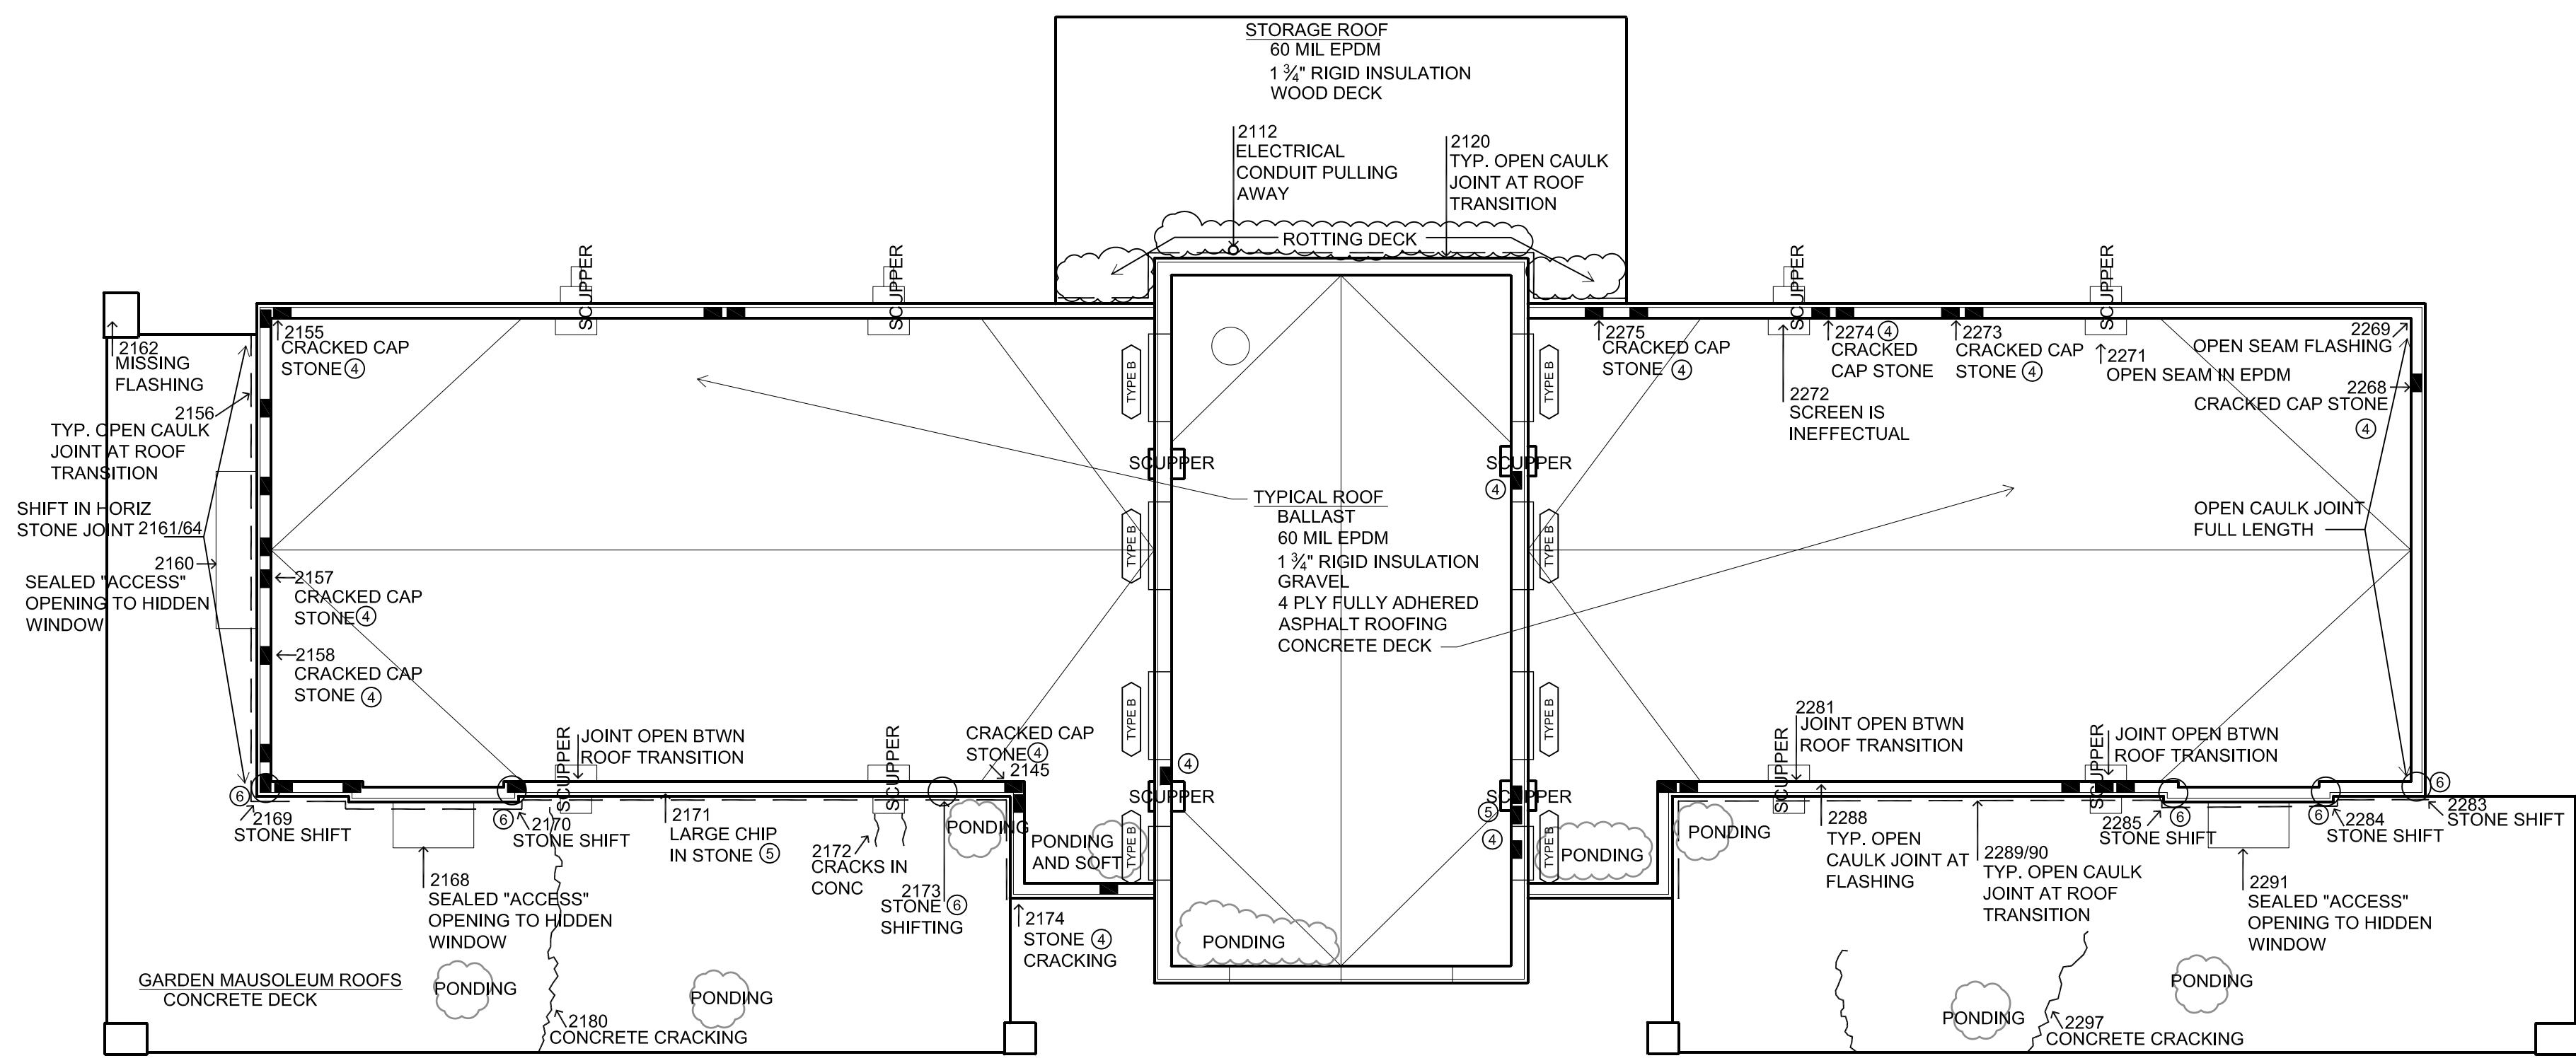

2162 MISSING FLASHING
TYP. OPEN CAULK JOINT AT ROOF TRANSITION
SHIFT IN HORIZ STONE JOINT 2161/64
2160 SEALED "ACCESS" OPENING TO HIDDEN WINDOW

2155 CRACKED CAP STONE (4)
2156
2157 CRACKED CAP STONE (4)
2158 CRACKED CAP STONE (4)

2169 STONE SHIFT
2170 STONE SHIFT
2171 LARGE CHIP IN STONE (5)
2172 CRACKS IN CONC
2173 STONE (6) SHIFTING
2174 STONE (4) CRACKING
2180 CONCRETE CRACKING

2145 CRACKED CAP STONE (4)
2146
2147
2148
2149

STORAGE ROOF
60 MIL EPDM
1 3/4" RIGID INSULATION
WOOD DECK
2112 ELECTRICAL CONDUIT PULLING AWAY
2120 TYP. OPEN CAULK JOINT AT ROOF TRANSITION
ROTTING DECK

TYPICAL ROOF
BALLAST
60 MIL EPDM
1 3/4" RIGID INSULATION
GRAVEL
4 PLY FULLY ADHERED ASPHALT ROOFING
CONCRETE DECK

2275 CRACKED CAP STONE (4)
2276
2277
2278

2274 (4) CRACKED CAP STONE
2273 CRACKED CAP STONE (4)
2272 SCREEN IS INEFFECTUAL


2271 OPEN SEAM IN EPDM
2269 OPEN SEAM FLASHING
2268 CRACKED CAP STONE (4)

OPEN CAULK JOINT FULL LENGTH
2281 JOINT OPEN BTWN ROOF TRANSITION
2282
2283


2288 TYP. OPEN CAULK JOINT AT FLASHING
2289/90 TYP. OPEN CAULK JOINT AT ROOF TRANSITION
2290
2291 SEALED "ACCESS" OPENING TO HIDDEN WINDOW
2292
2293

2285 STONE SHIFT
2286
2287

2284 STONE SHIFT
2283 STONE SHIFT
2297 CONCRETE CRACKING

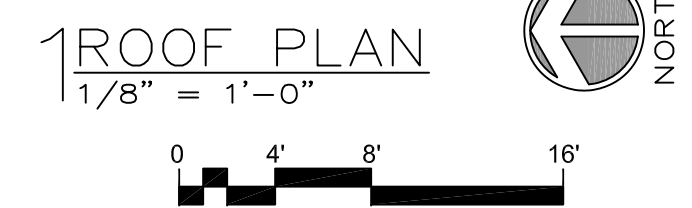

| KEY | |
|-----|---|
| | ① STAINING ON STONE 1a WATER 1b MOLD 1c MOSS |
| | ② OPEN MORTAR JOINT |
| | ③ VISIBLE WEAR ON FACE OF STONE - STONE IS OK |
| | ④ CRACK IN STONE |
| | ⑤ STONE SPALL |
| | ⑥ STONE SHIFTING |
| | ⑦ BRONZE GRILLE WITH SCREEN |

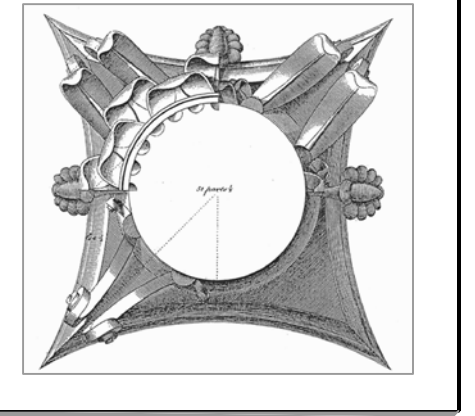

This work was prepared by me or under my supervision, and construction of this project will be under my supervision. Supervision of construction is defined in Section 1.2(3) of the Rules & Regulations of the Board of Professional Engineers, Architects and Surveyors of the State of Wisconsin.
The Contractor shall verify all dimensions of the job site and confirm with the Architect before proceeding with the work.

© 2008
Isthmus Architecture, Inc.


**FOREST HILL CEMETERY
MAUSOLEUM**
CONDITION ASSESSMENT
CITY OF MADISON

Proj. No.: 1503.01
Scale: VARIES
Date: AUGUST 12, 2015

WEST ELEVATION
Sheet Title

Sheet No:


A300

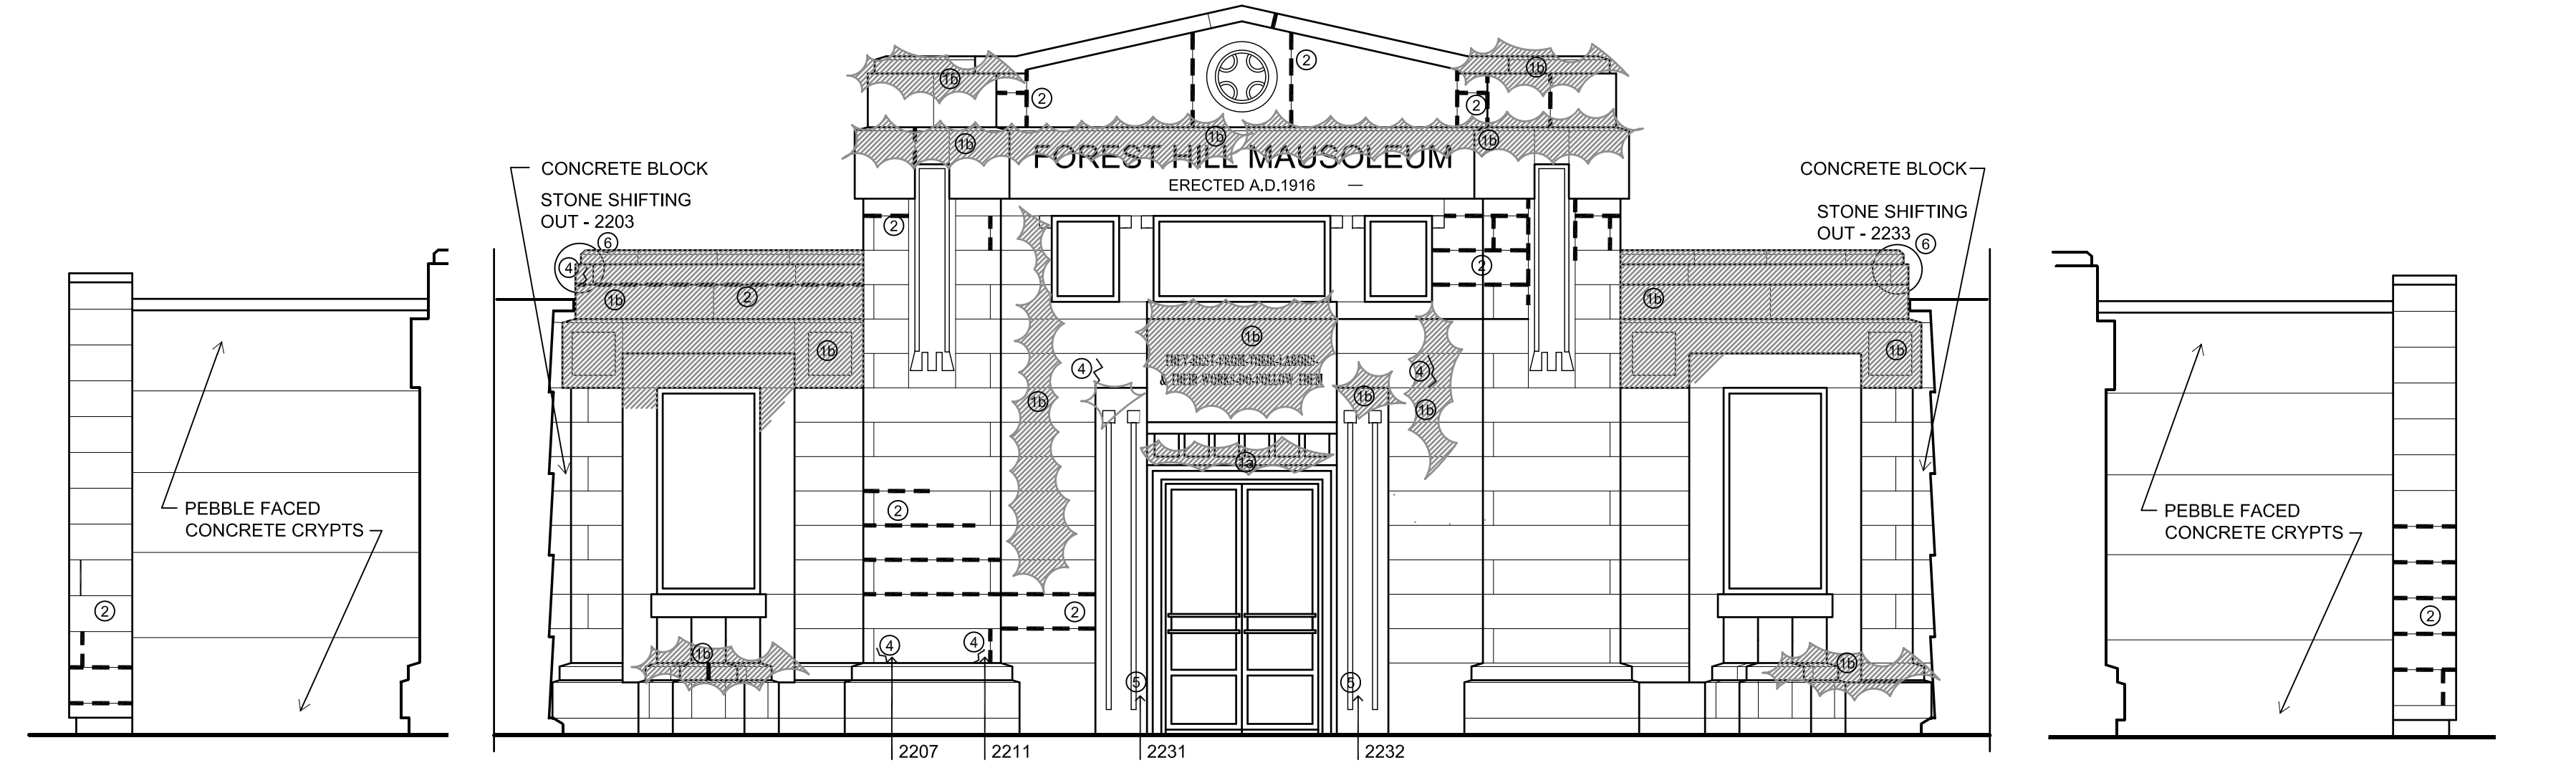


1 SOUTH ALCOVE ELEV
1/4" = 1'-0" 0 2' 4' 8'

2 WEST (CENTER) ELEVATION
1/4" = 1'-0" 0 2' 4' 8'

3 NORTH ALCOVE ELEV
1/4" = 1'-0" 0 2' 4' 8'

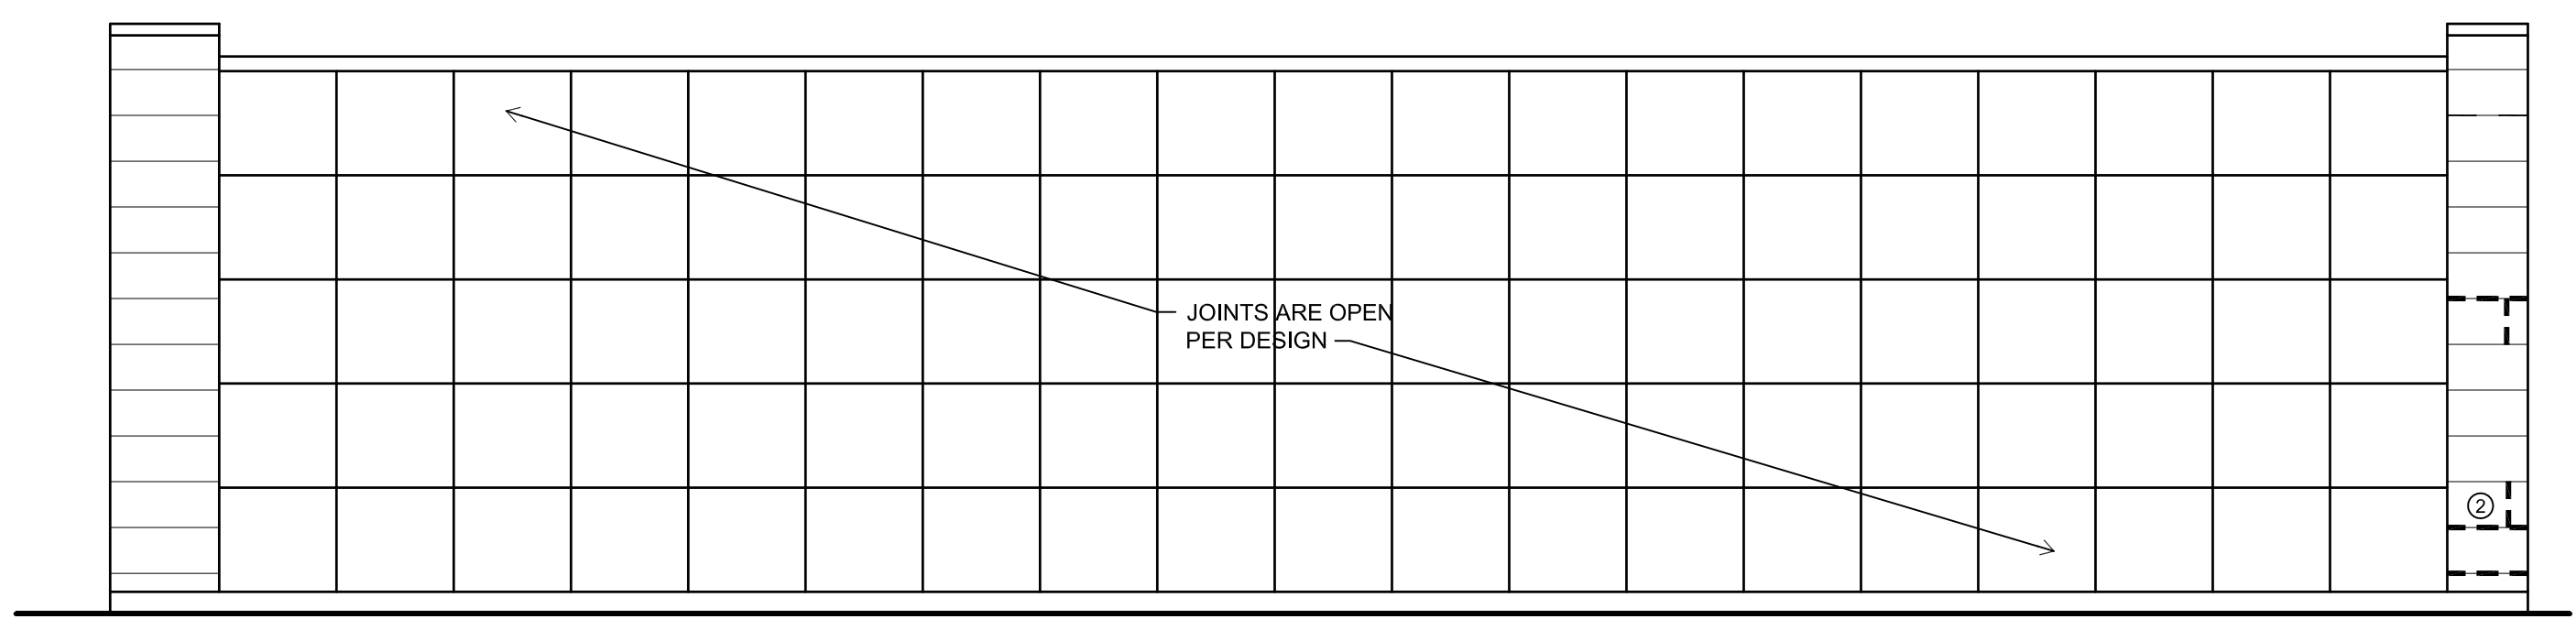


4 WEST (LEFT SIDE) ELEVATION
1/4" = 1'-0" 0 2' 4' 8'

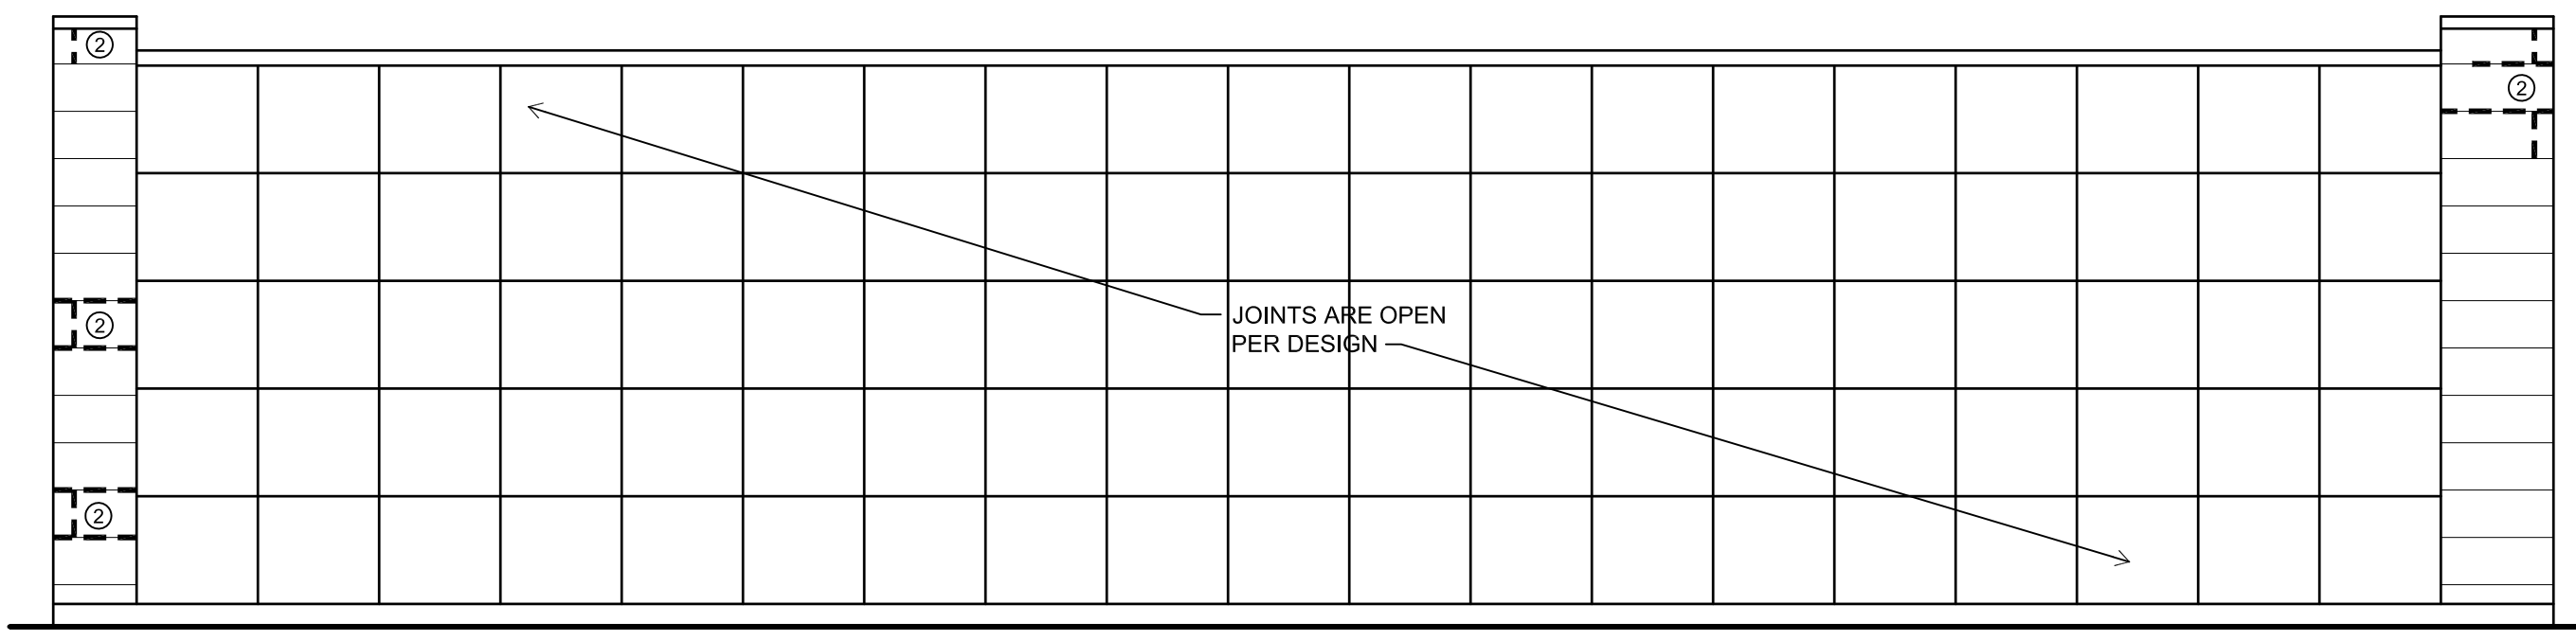

5 WEST (RIGHT SIDE) ELEVATION
1/4" = 1'-0" 0 2' 4' 8'

| KEY | |
|-----|---|
| | ① STAINING ON STONE 1a WATER 1b MOLD 1c MOSS |
| | ② OPEN MORTAR JOINT |
| | ③ VISIBLE WEAR ON FACE OF STONE - STONE IS OK |
| | ④ CRACK IN STONE |
| | ⑤ STONE SPALL |
| | ⑥ STONE SHIFTING |
| | ⑦ BRONZE GRILLE WITH SCREEN |

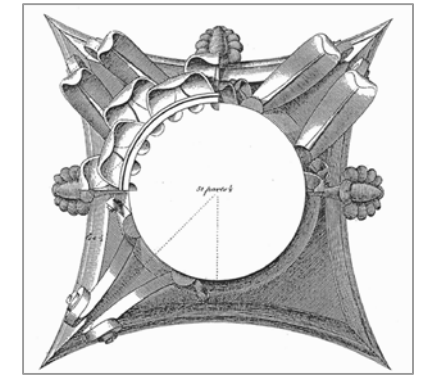

This work was prepared by me or under my supervision, and construction of this project will be under my supervision. Supervision of construction is defined in Section 1.2(3) of the Rules & Regulations of the Board of Professional Engineers, Architects and Surveyors of the State of Wisconsin.

The Contractor shall verify all dimensions of the job site and confirm with the Architect before proceeding with the work.

© 2008
Isthmus Architecture, Inc.

**FOREST HILL CEMETERY
MAUSOLEUM**

CONDITION ASSESSMENT

CITY OF MADISON

Proj. No.: 1503.01


Scale: VARIES

Date: AUGUST 12, 2015

CENTER AND RH
EAST ELEVATION
Sheet Title


Sheet No:

A301

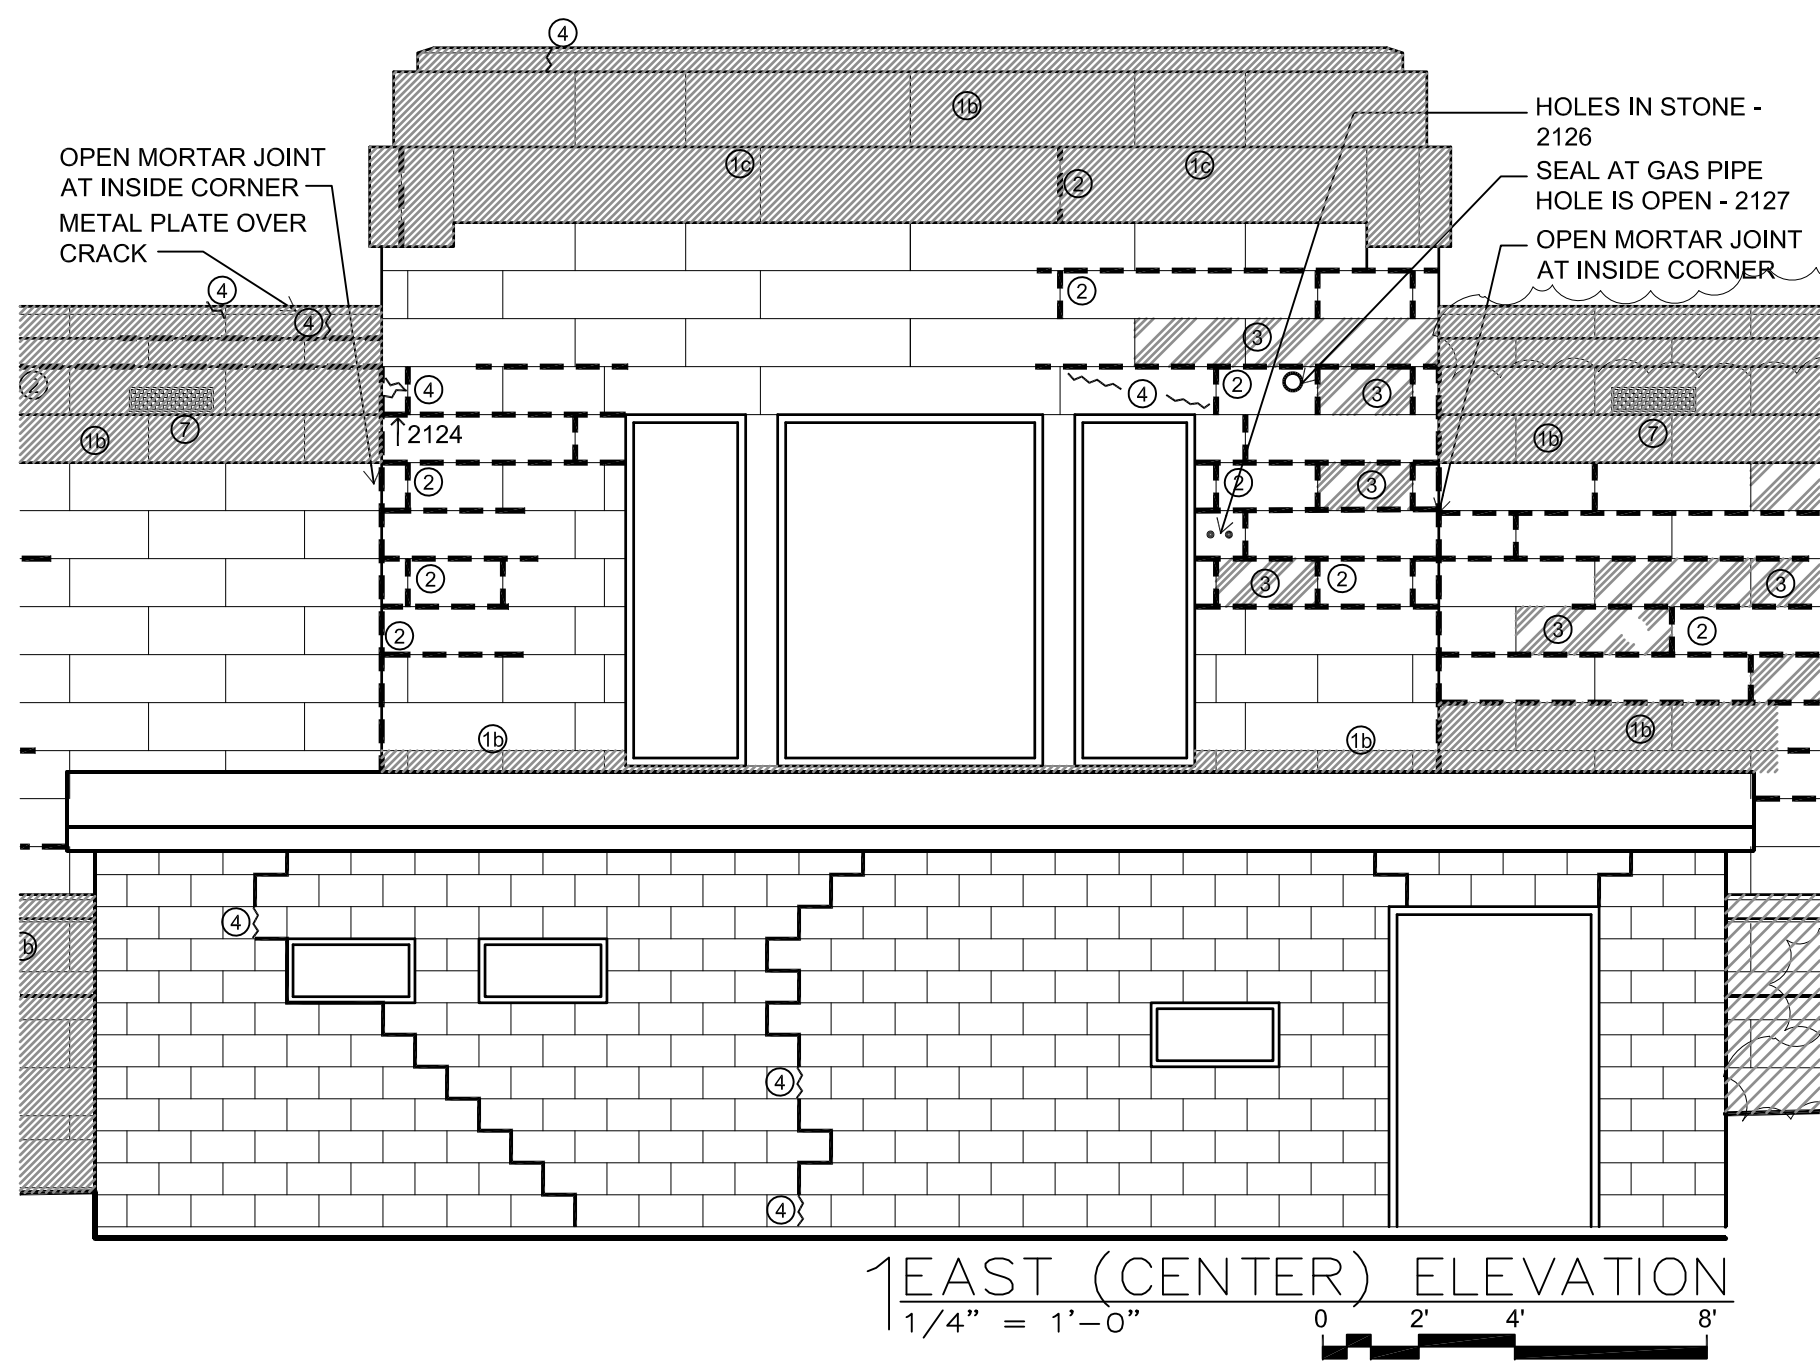


1 EAST (CENTER) ELEVATION
1/4" = 1'-0"


| KEY | |
|-----|---|
| | ① STAINING ON STONE |
| | 1a WATER |
| | 1b MOLD |
| | 1c MOSS |
| | ② OPEN MORTAR JOINT |
| | ③ VISIBLE WEAR ON FACE OF STONE - STONE IS OK |
| | ④ CRACK IN STONE |
| | ⑤ STONE SPALL |
| | ⑥ STONE SHIFTING |
| | ⑦ BRONZE GRILLE WITH SCREEN |

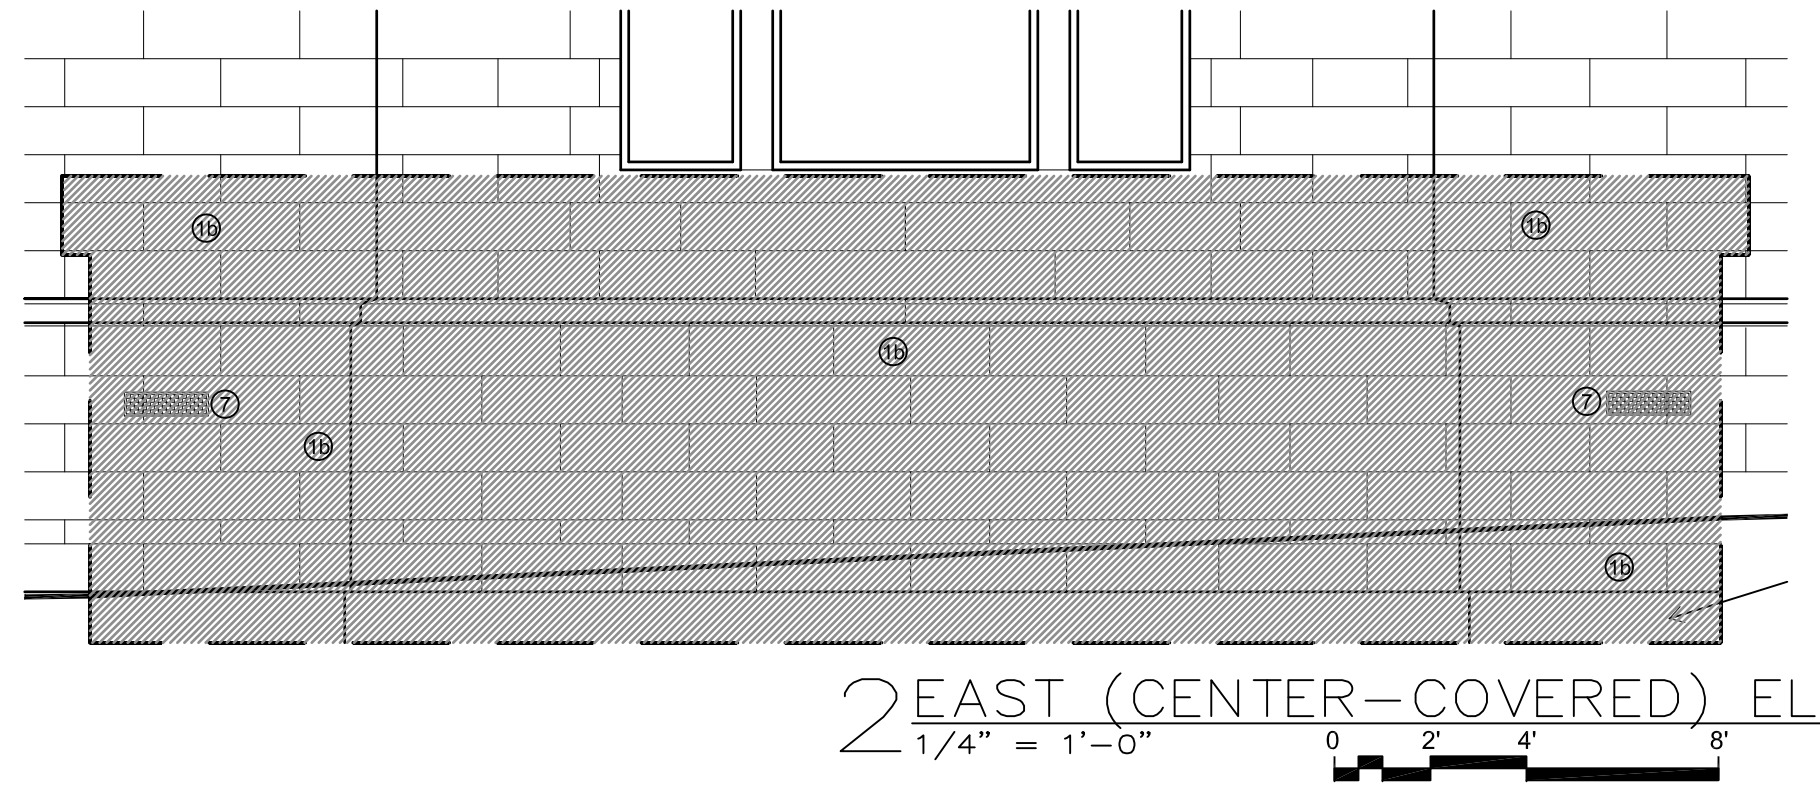

2 EAST (CENTER-COVERED) ELEVATION
1/4" = 1'-0"

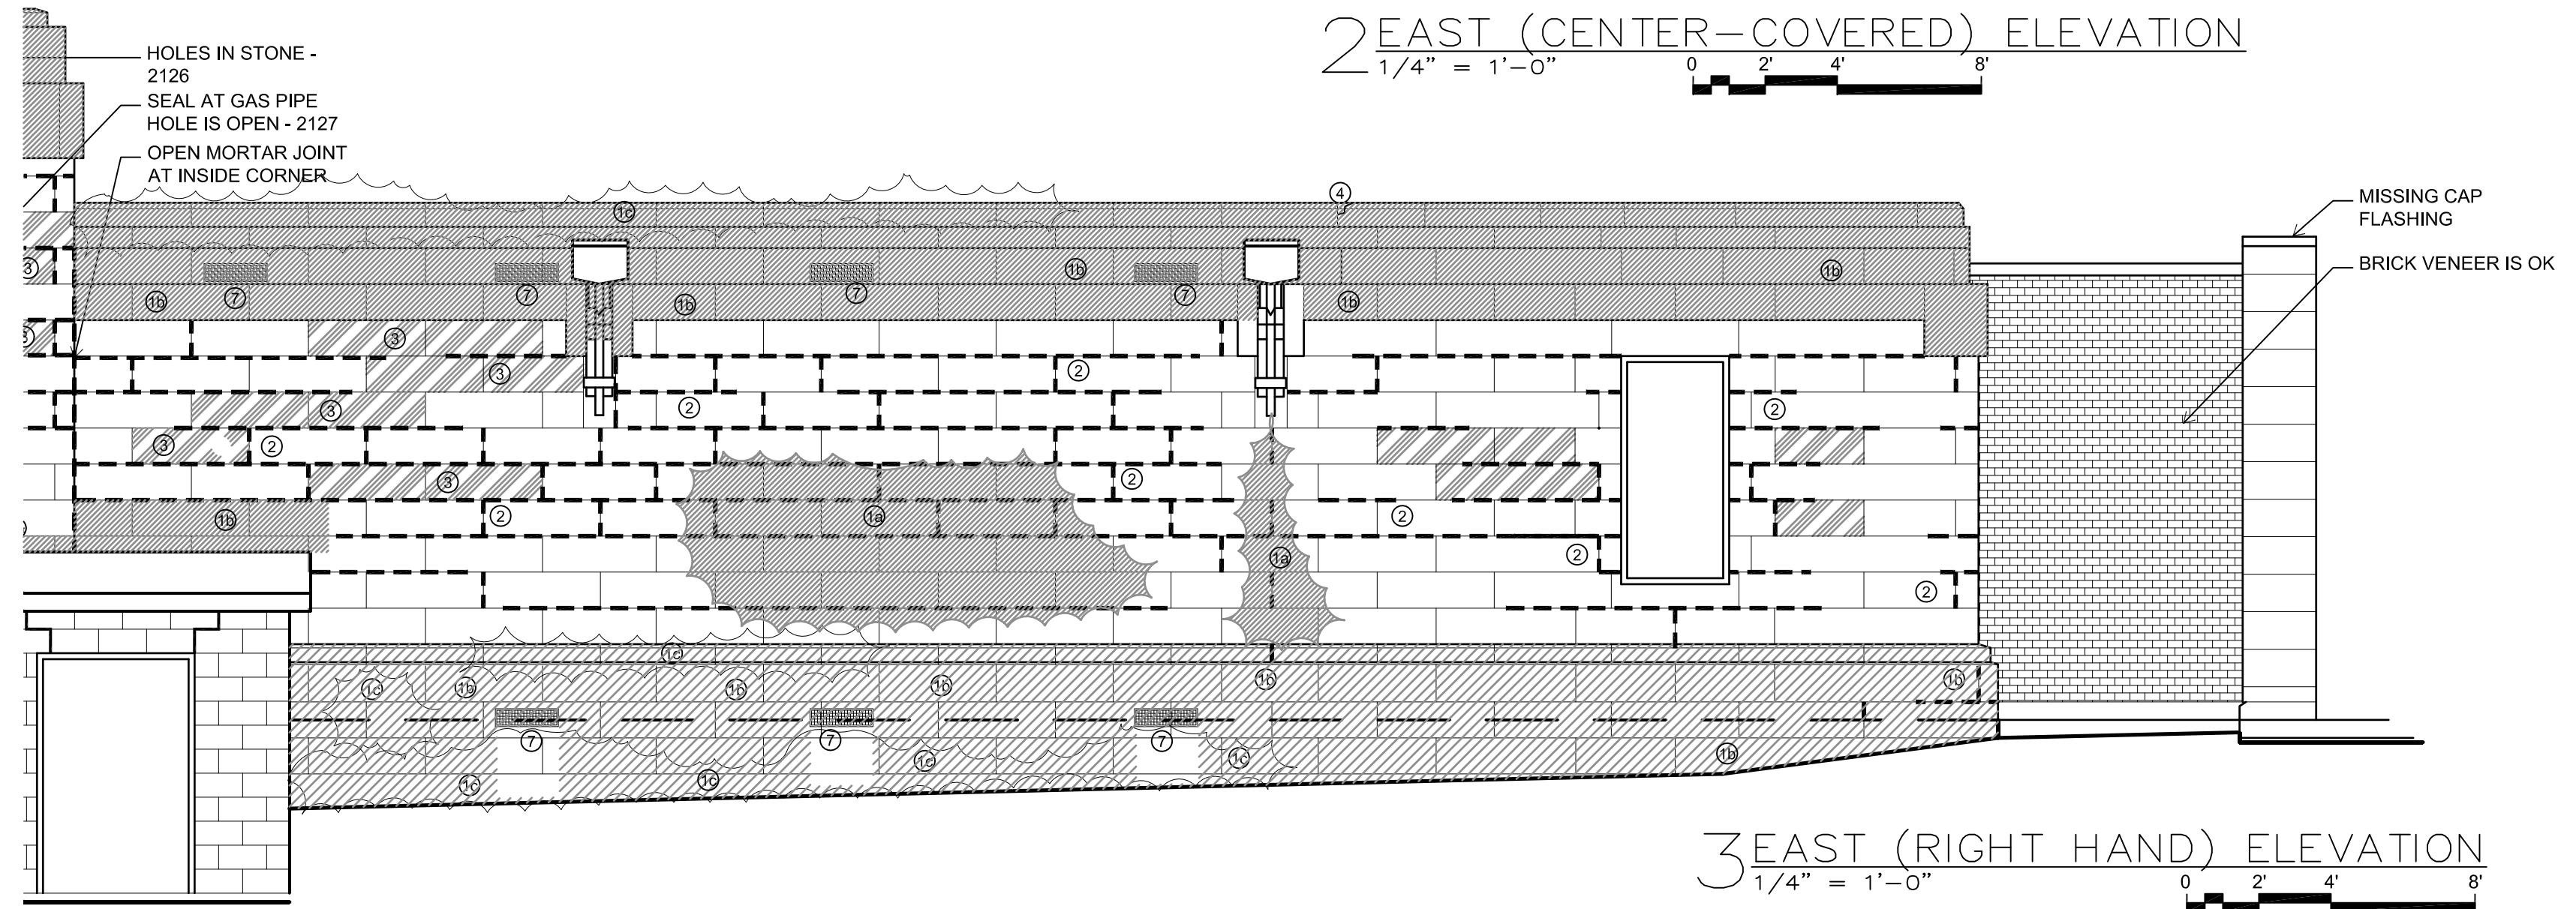

3 EAST (RIGHT HAND) ELEVATION
1/4" = 1'-0"

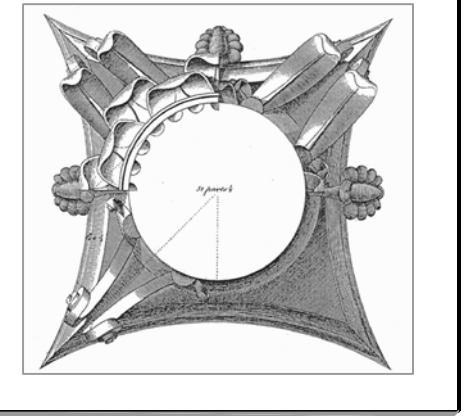

This work was prepared by me or under my supervision, and construction of this project will be under my supervision. Supervision of construction is defined in Section 1.2(3) of the Rules & Regulations of the Board of Professional Engineers, Architects and Surveyors of the State of Wisconsin.
The Contractor shall verify all dimensions of the job site and confirm with the Architect before proceeding with the work.

© 2008
Isthmus Architecture, Inc.


**FOREST HILL CEMETERY
MAUSOLEUM**
CONDITION ASSESSMENT
CITY OF MADISON

Proj. No.: 1503.01
Scale: VARIES
Date: AUGUST 12, 2015


LH EAST ELEVATION
NORTH AND SOUTH
ELEVATION CRYPT
Sheet Title

Sheet No:

A302

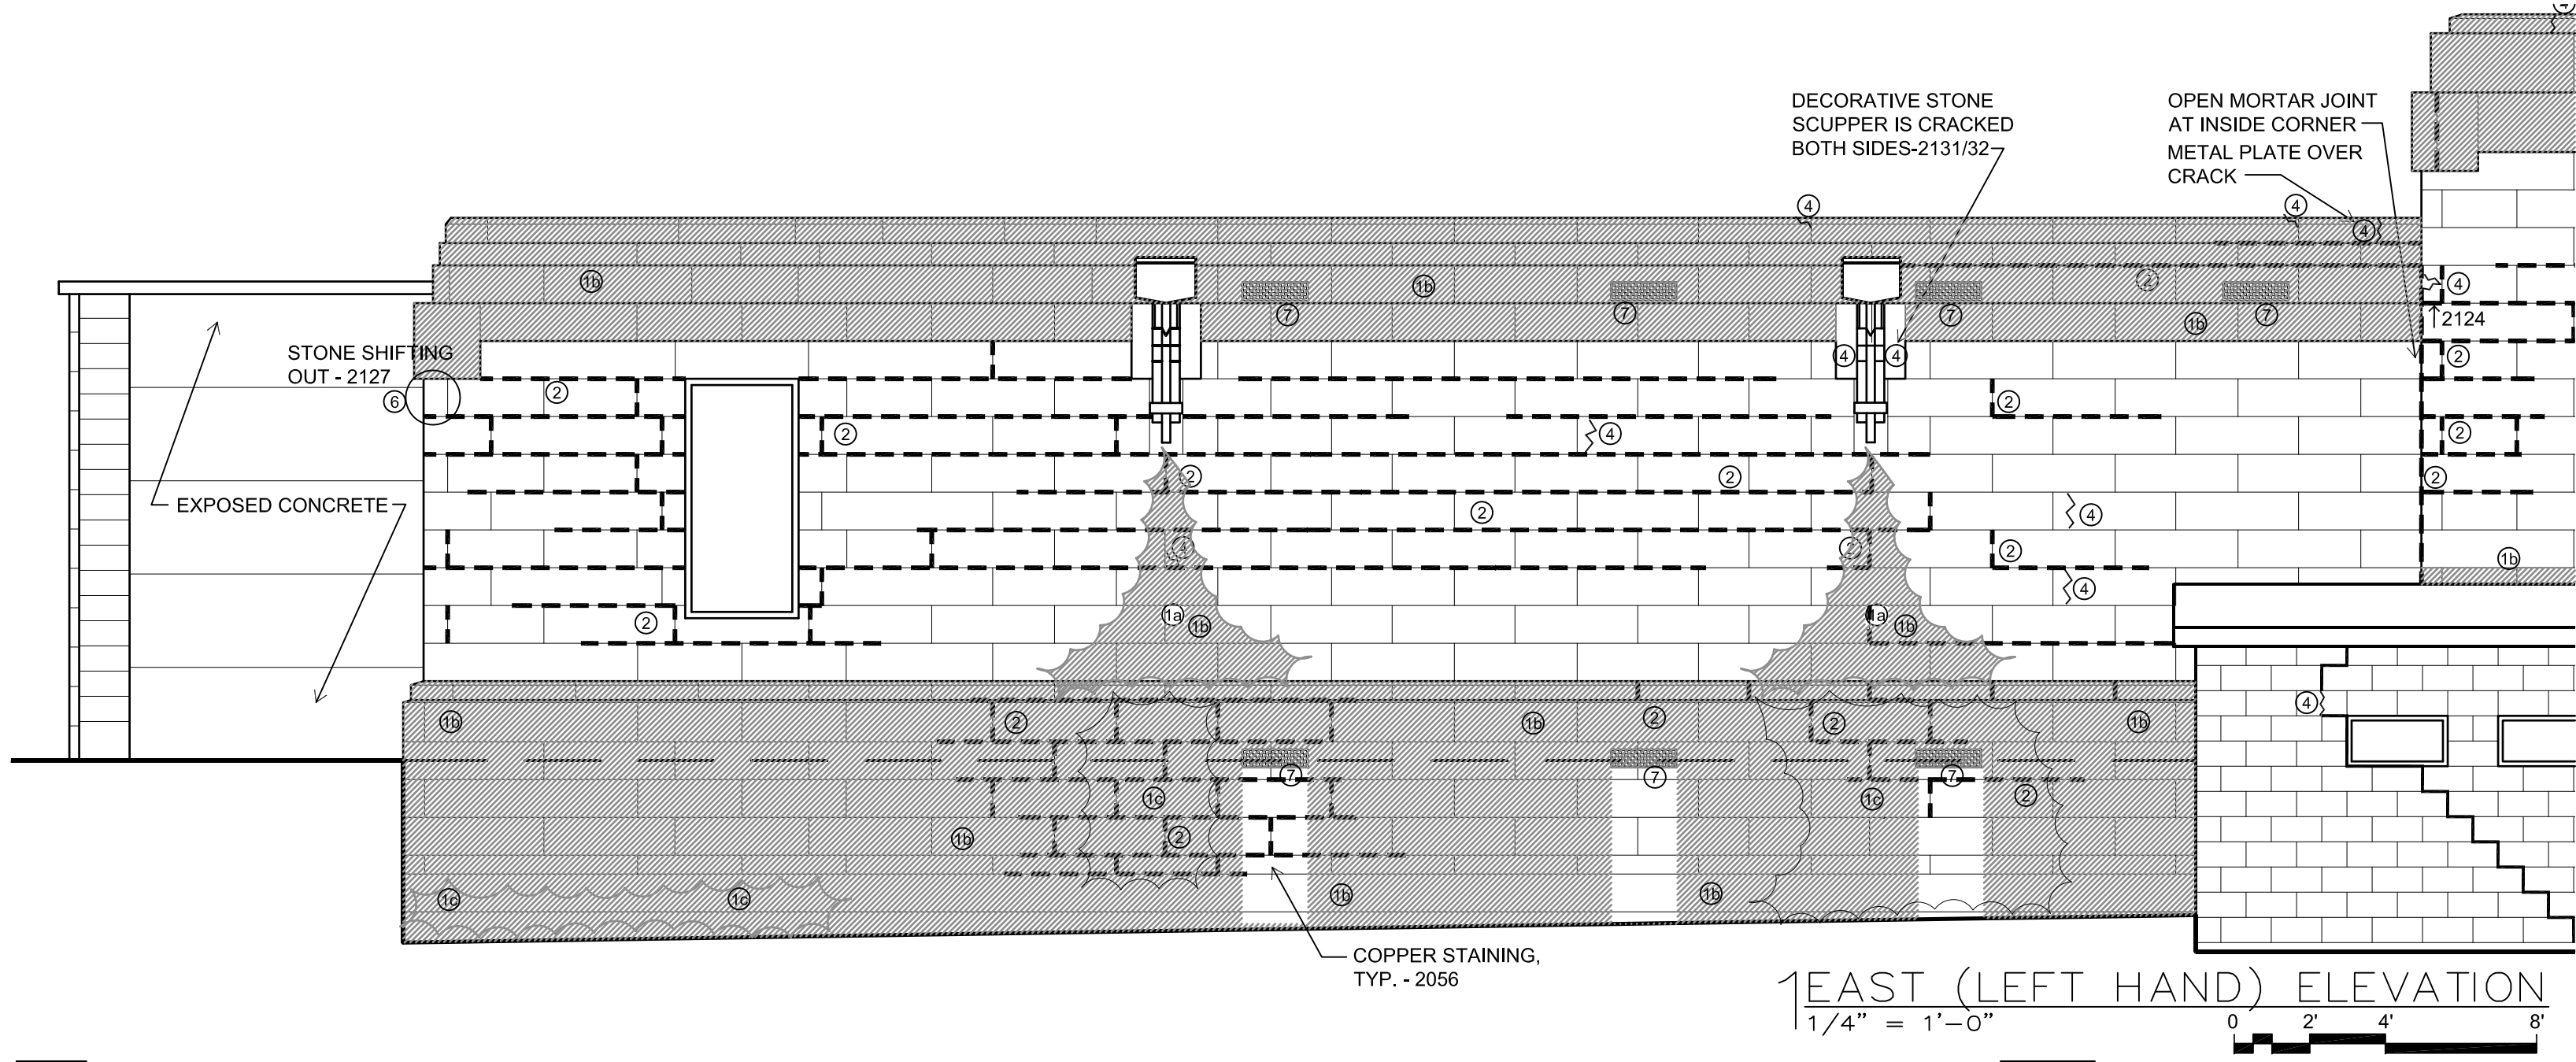


1 EAST (LEFT HAND) ELEVATION
1/4" = 1'-0" 0 2' 4' 8'

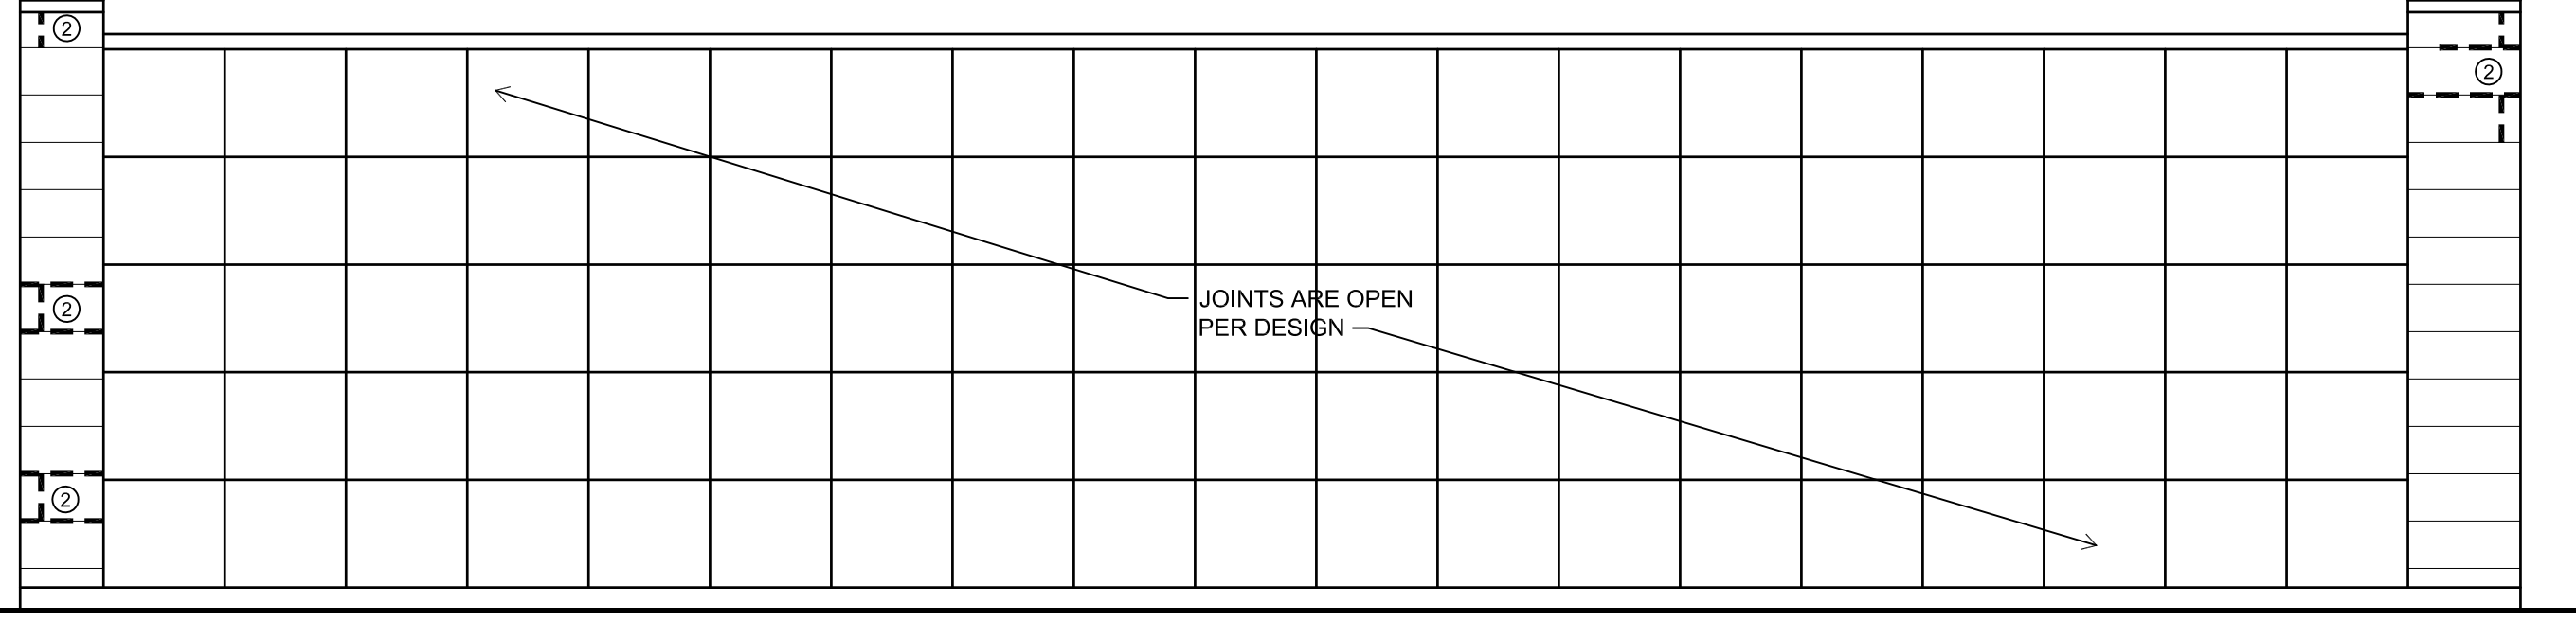


2 NORTH ELEVATION - CRYPT
1/4" = 1'-0" 0 2' 4' 8'


KEY

| | |
|--|---|
| | ① STAINING ON STONE 1a WATER 1b MOLD 1c MOSS |
| | ② OPEN MORTAR JOINT |
| | ③ VISIBLE WEAR ON FACE OF STONE - STONE IS OK |
| | ④ CRACK IN STONE |
| | ⑤ STONE SPALL |
| | ⑥ STONE SHIFTING |
| | ⑦ BRONZE GRILLE WITH SCREEN |

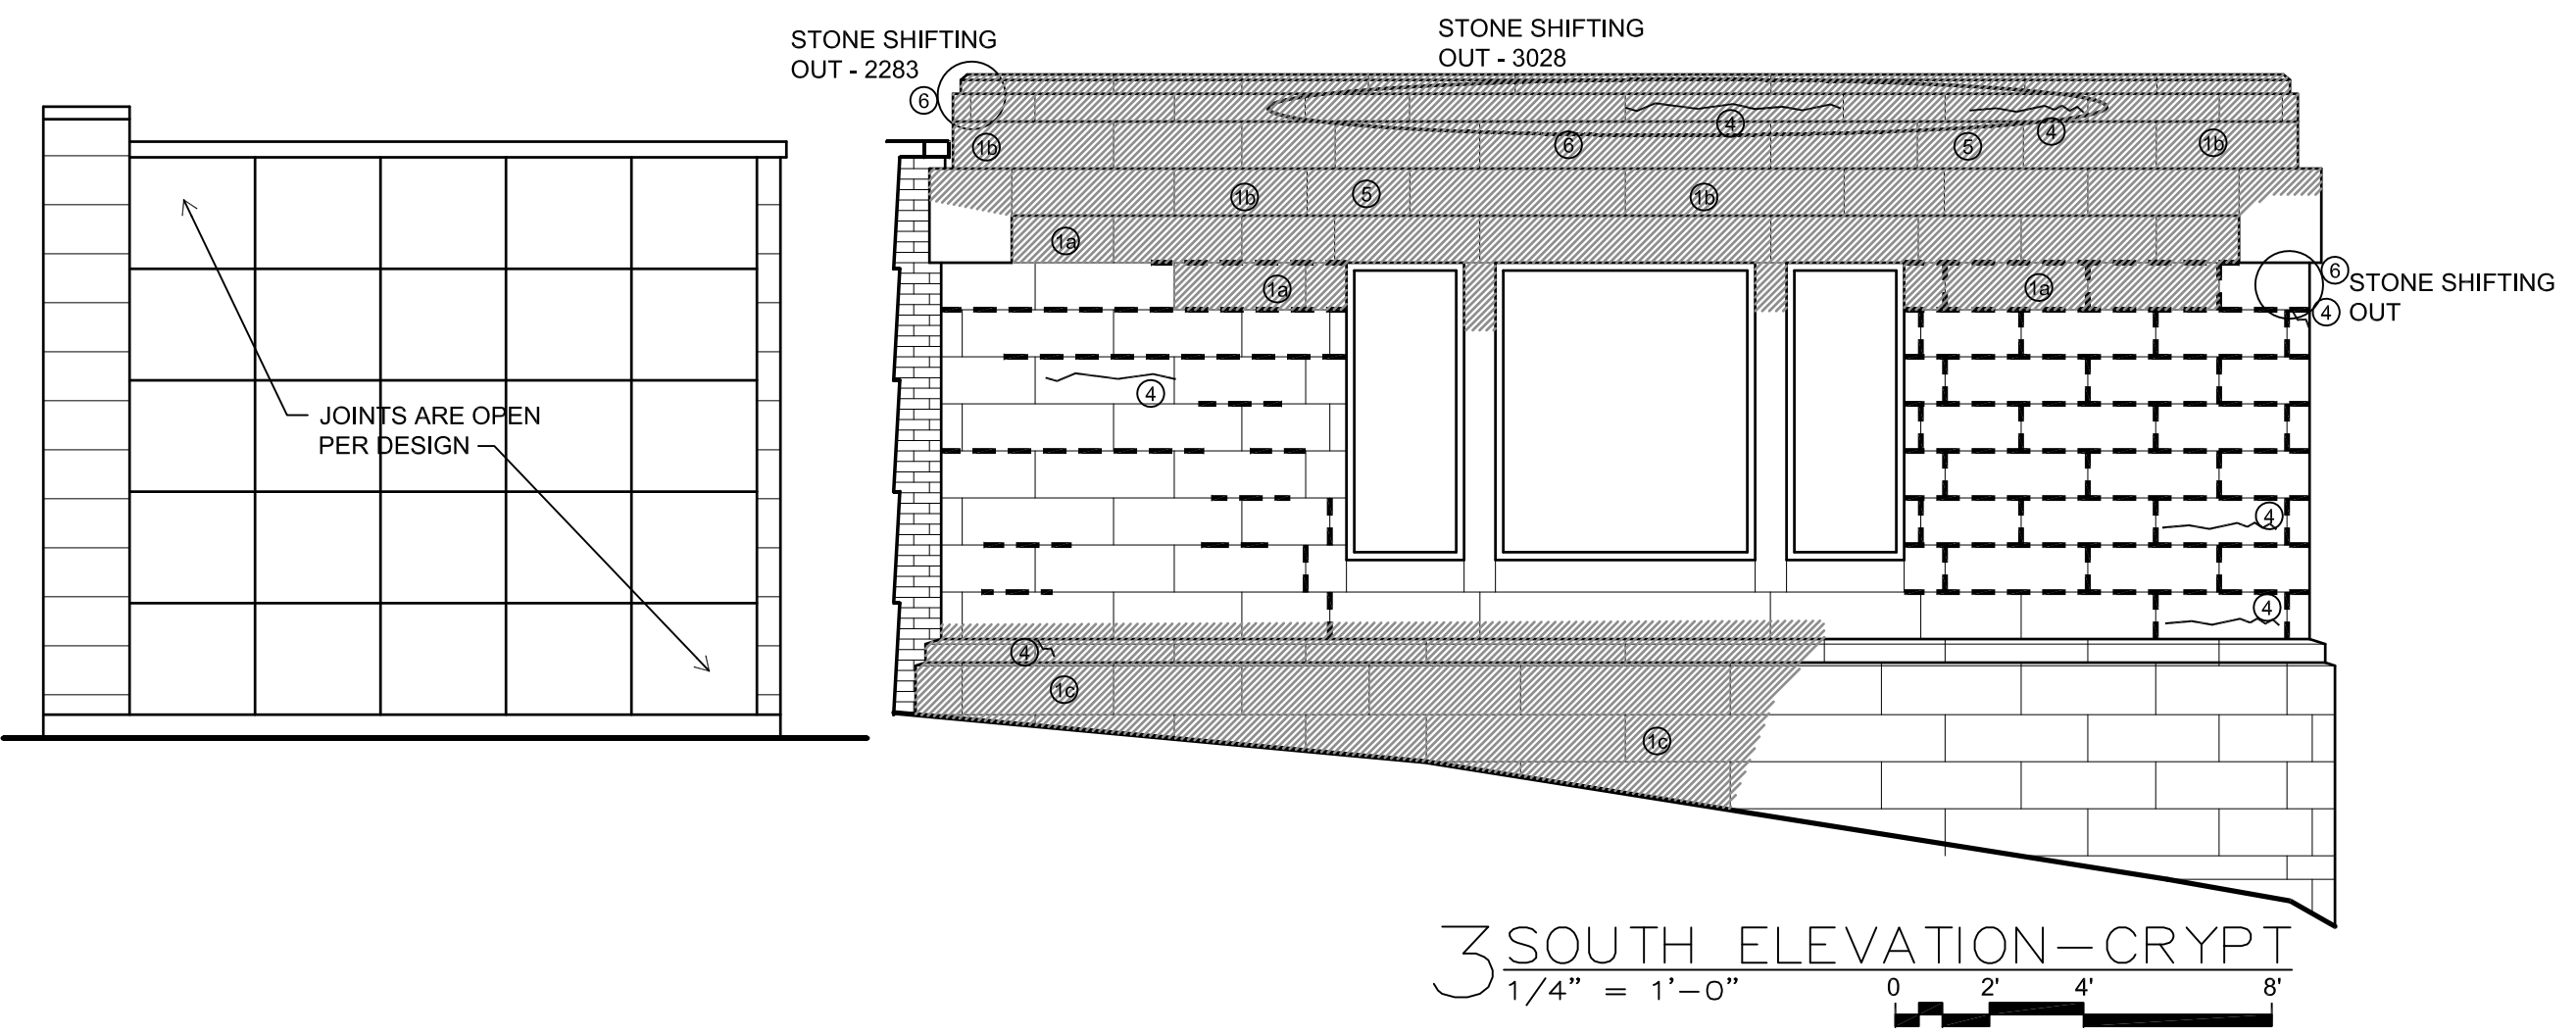


3 SOUTH ELEVATION - CRYPT
1/4" = 1'-0" 0 2' 4' 8'

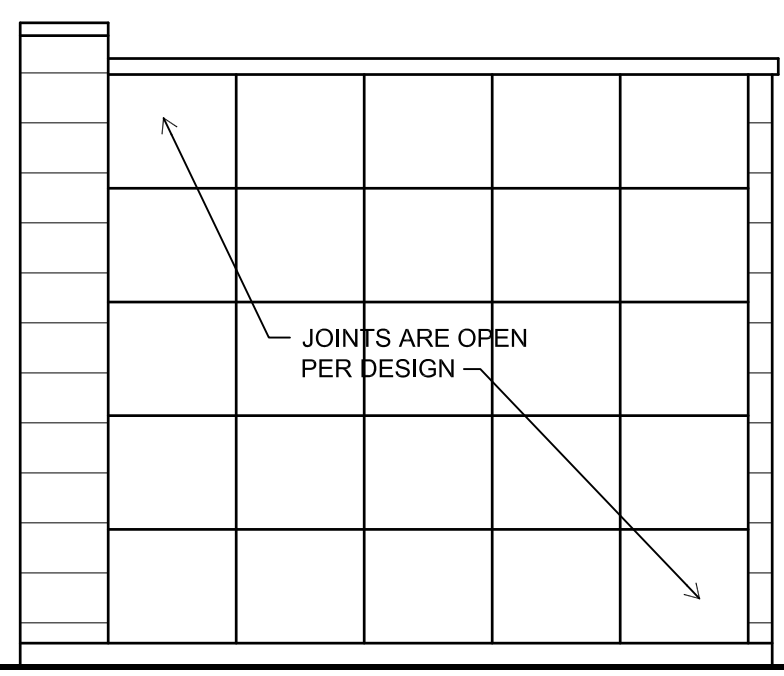

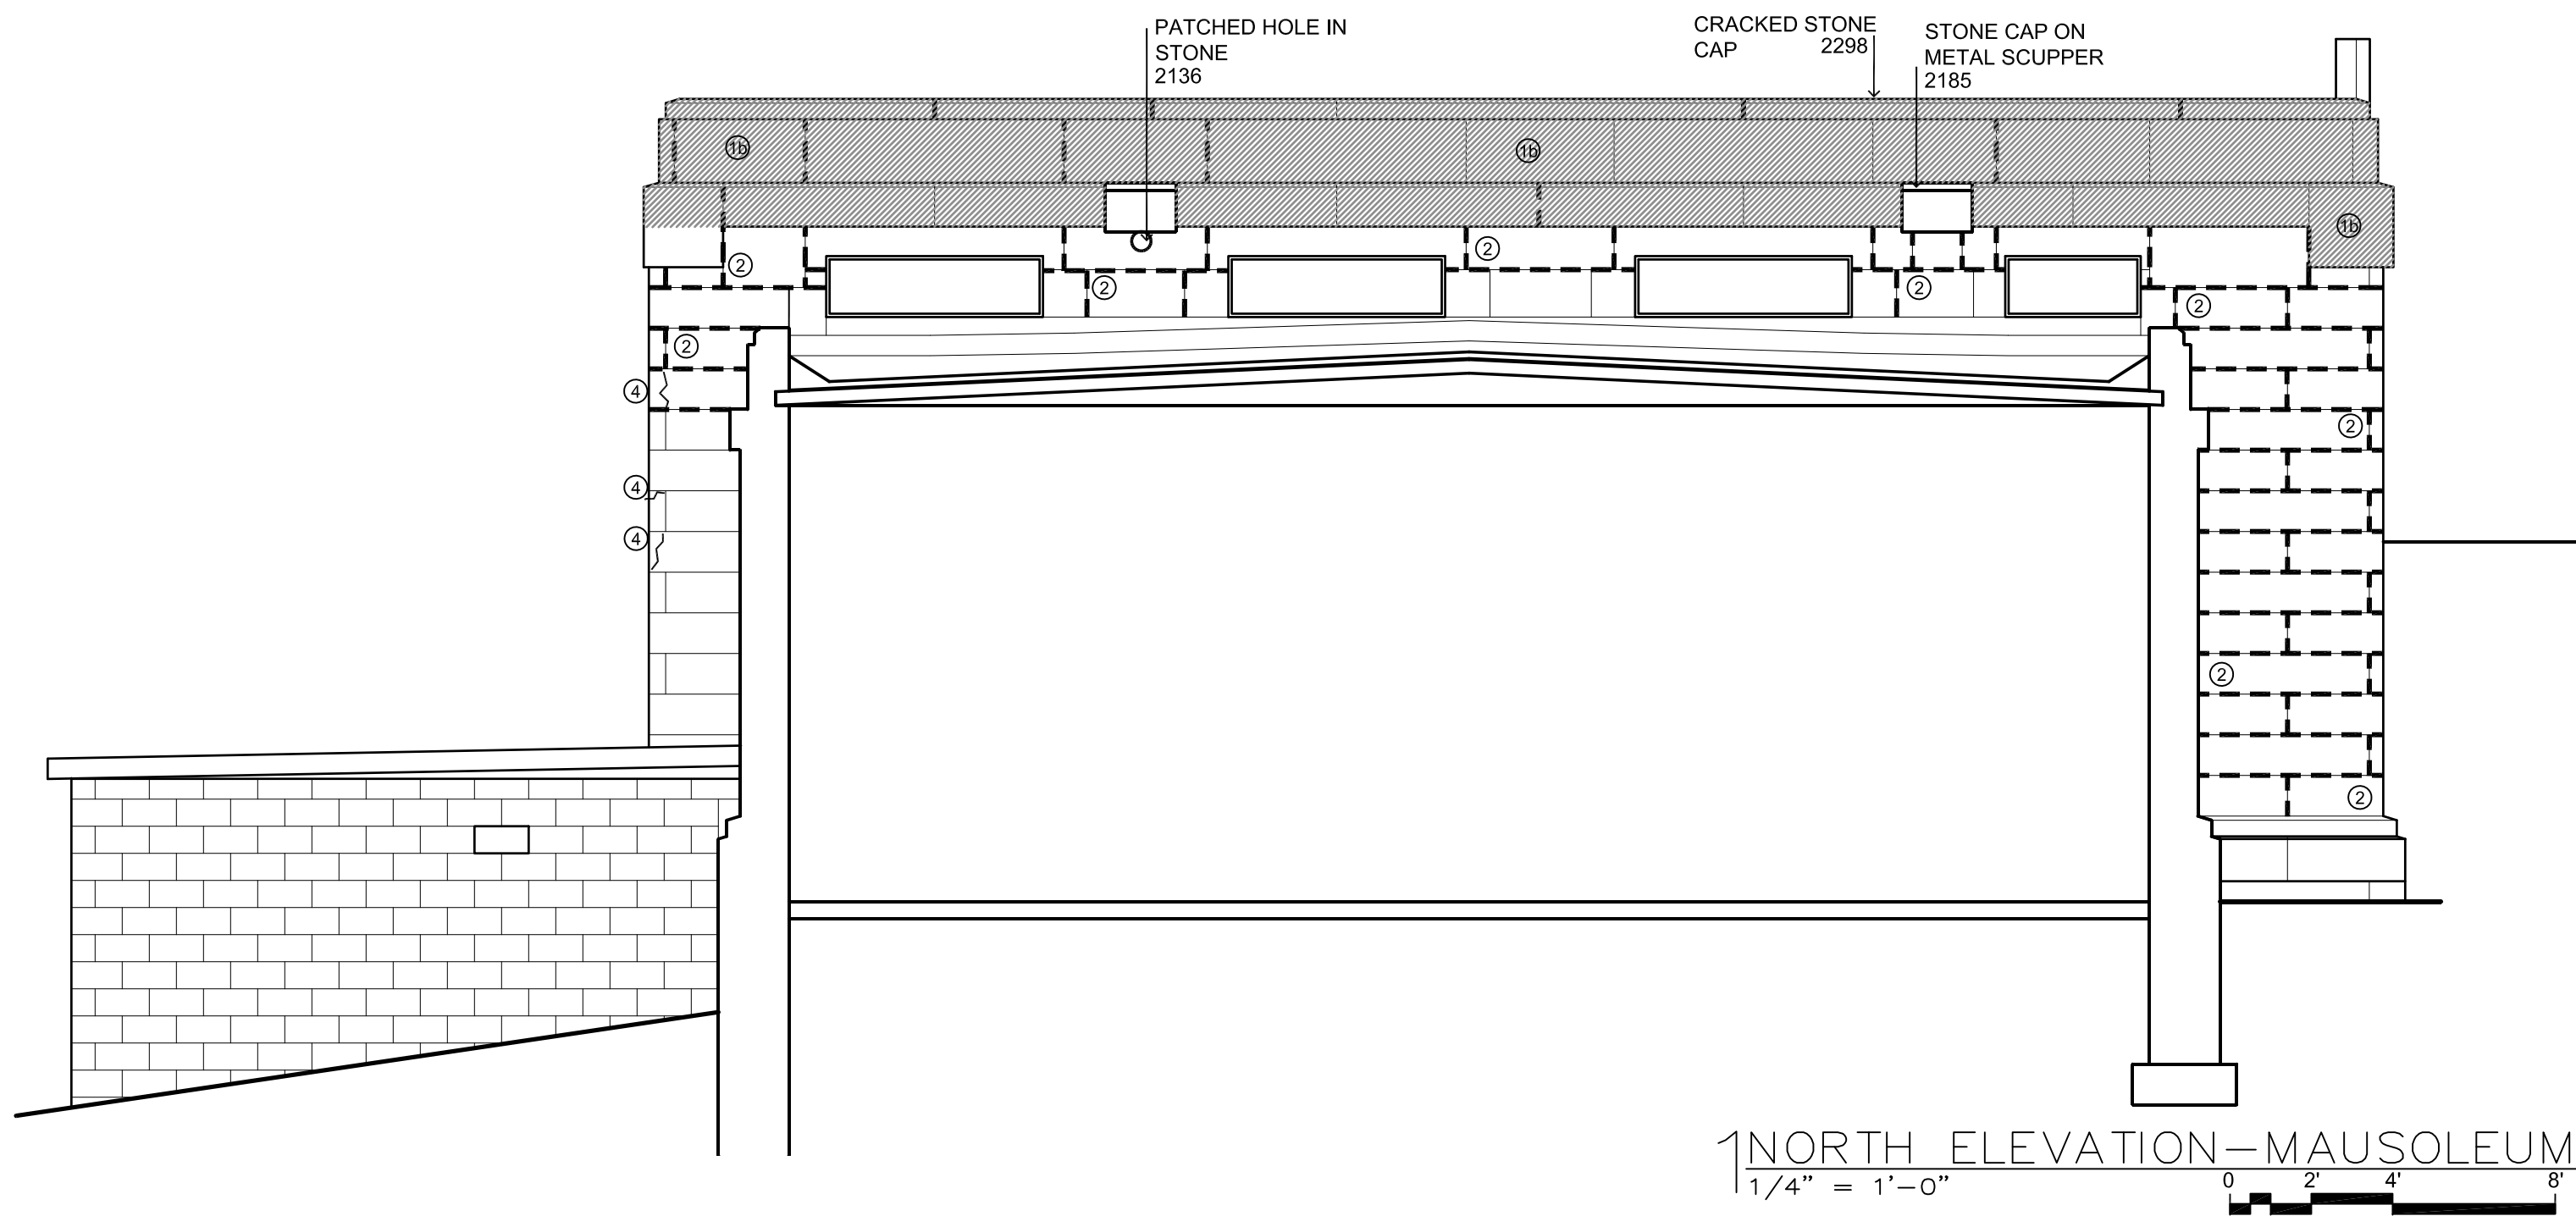


1 NORTH ELEVATION - MAUSOLEUM
 1/4" = 1'-0"

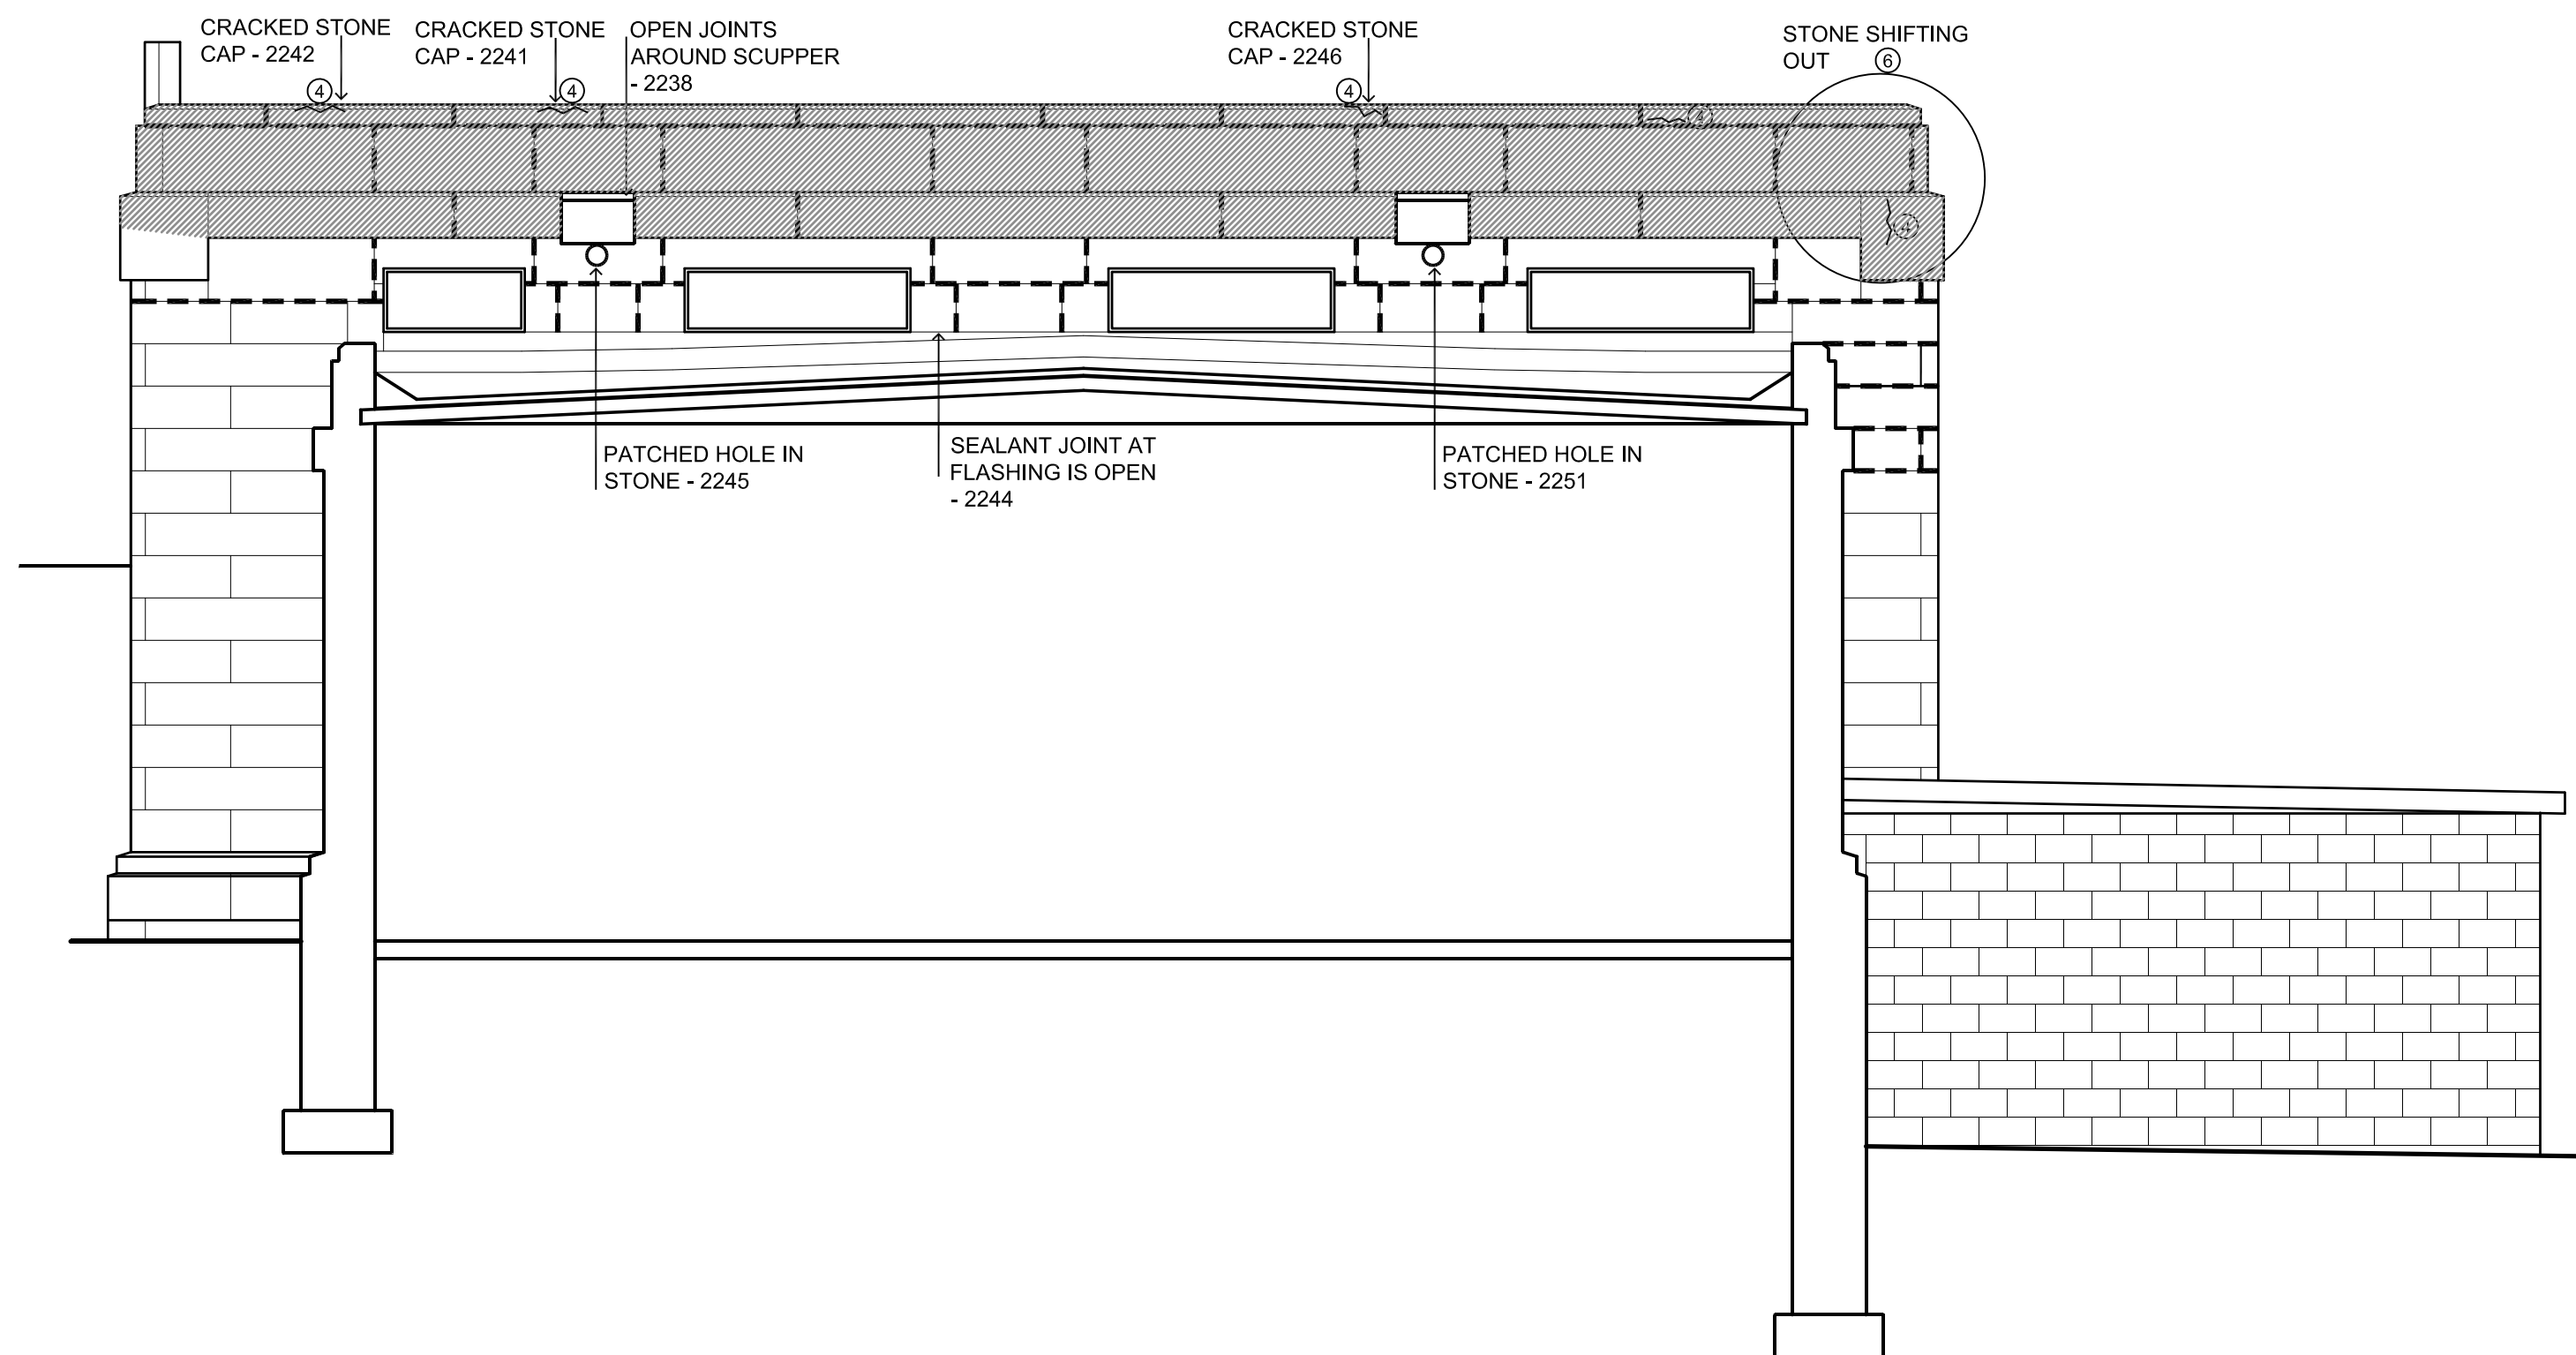

2 SOUTH ELEVATION - MAUSOLEUM
 1/4" = 1'-0"

ISTHMUS
 ARCHITECTURE, INC.

613 Williamson Street
 Suite 203
 Madison, WI 53703
 Phone: 608.294.0206
 Fax: 608.294.0207

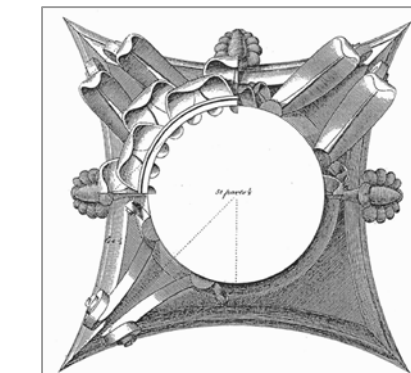

This work was prepared by me or under my supervision, and construction of this project will be under my supervision. Supervision of construction is defined in Section 1.2(3) of the Rules & Regulations of the Board of Professional Engineers, Architects and Surveyors of the State of Wisconsin.
 The Contractor shall verify all dimensions of the job site and confirm with the Architect before proceeding with the work.

© 2008
 Isthmus Architecture, Inc.

**FOREST HILL CEMETERY
 MAUSOLEUM**
CONDITION ASSESSMENT
 CITY OF MADISON

Proj. No.: 1503.01

Scale: VARIES

Date: AUGUST 12, 2015

NORTH AND SOUTH
 ELEVATION
 MAUSOLEUM
 Sheet Title

Sheet No:

A303