



**The Crossing**  
**CONCEPTUAL SITE PLAN**  
*A Bartell Limited Partnership Development* 30 April 2008


THE KURALA WASHATKO ARCHITECTS SCHRIEBER/ANDERSON ASSOCIATES MORHAN D. PLYNN ASSOCIATES ATTORNEY MICHAEL R. CHRISTOPHER

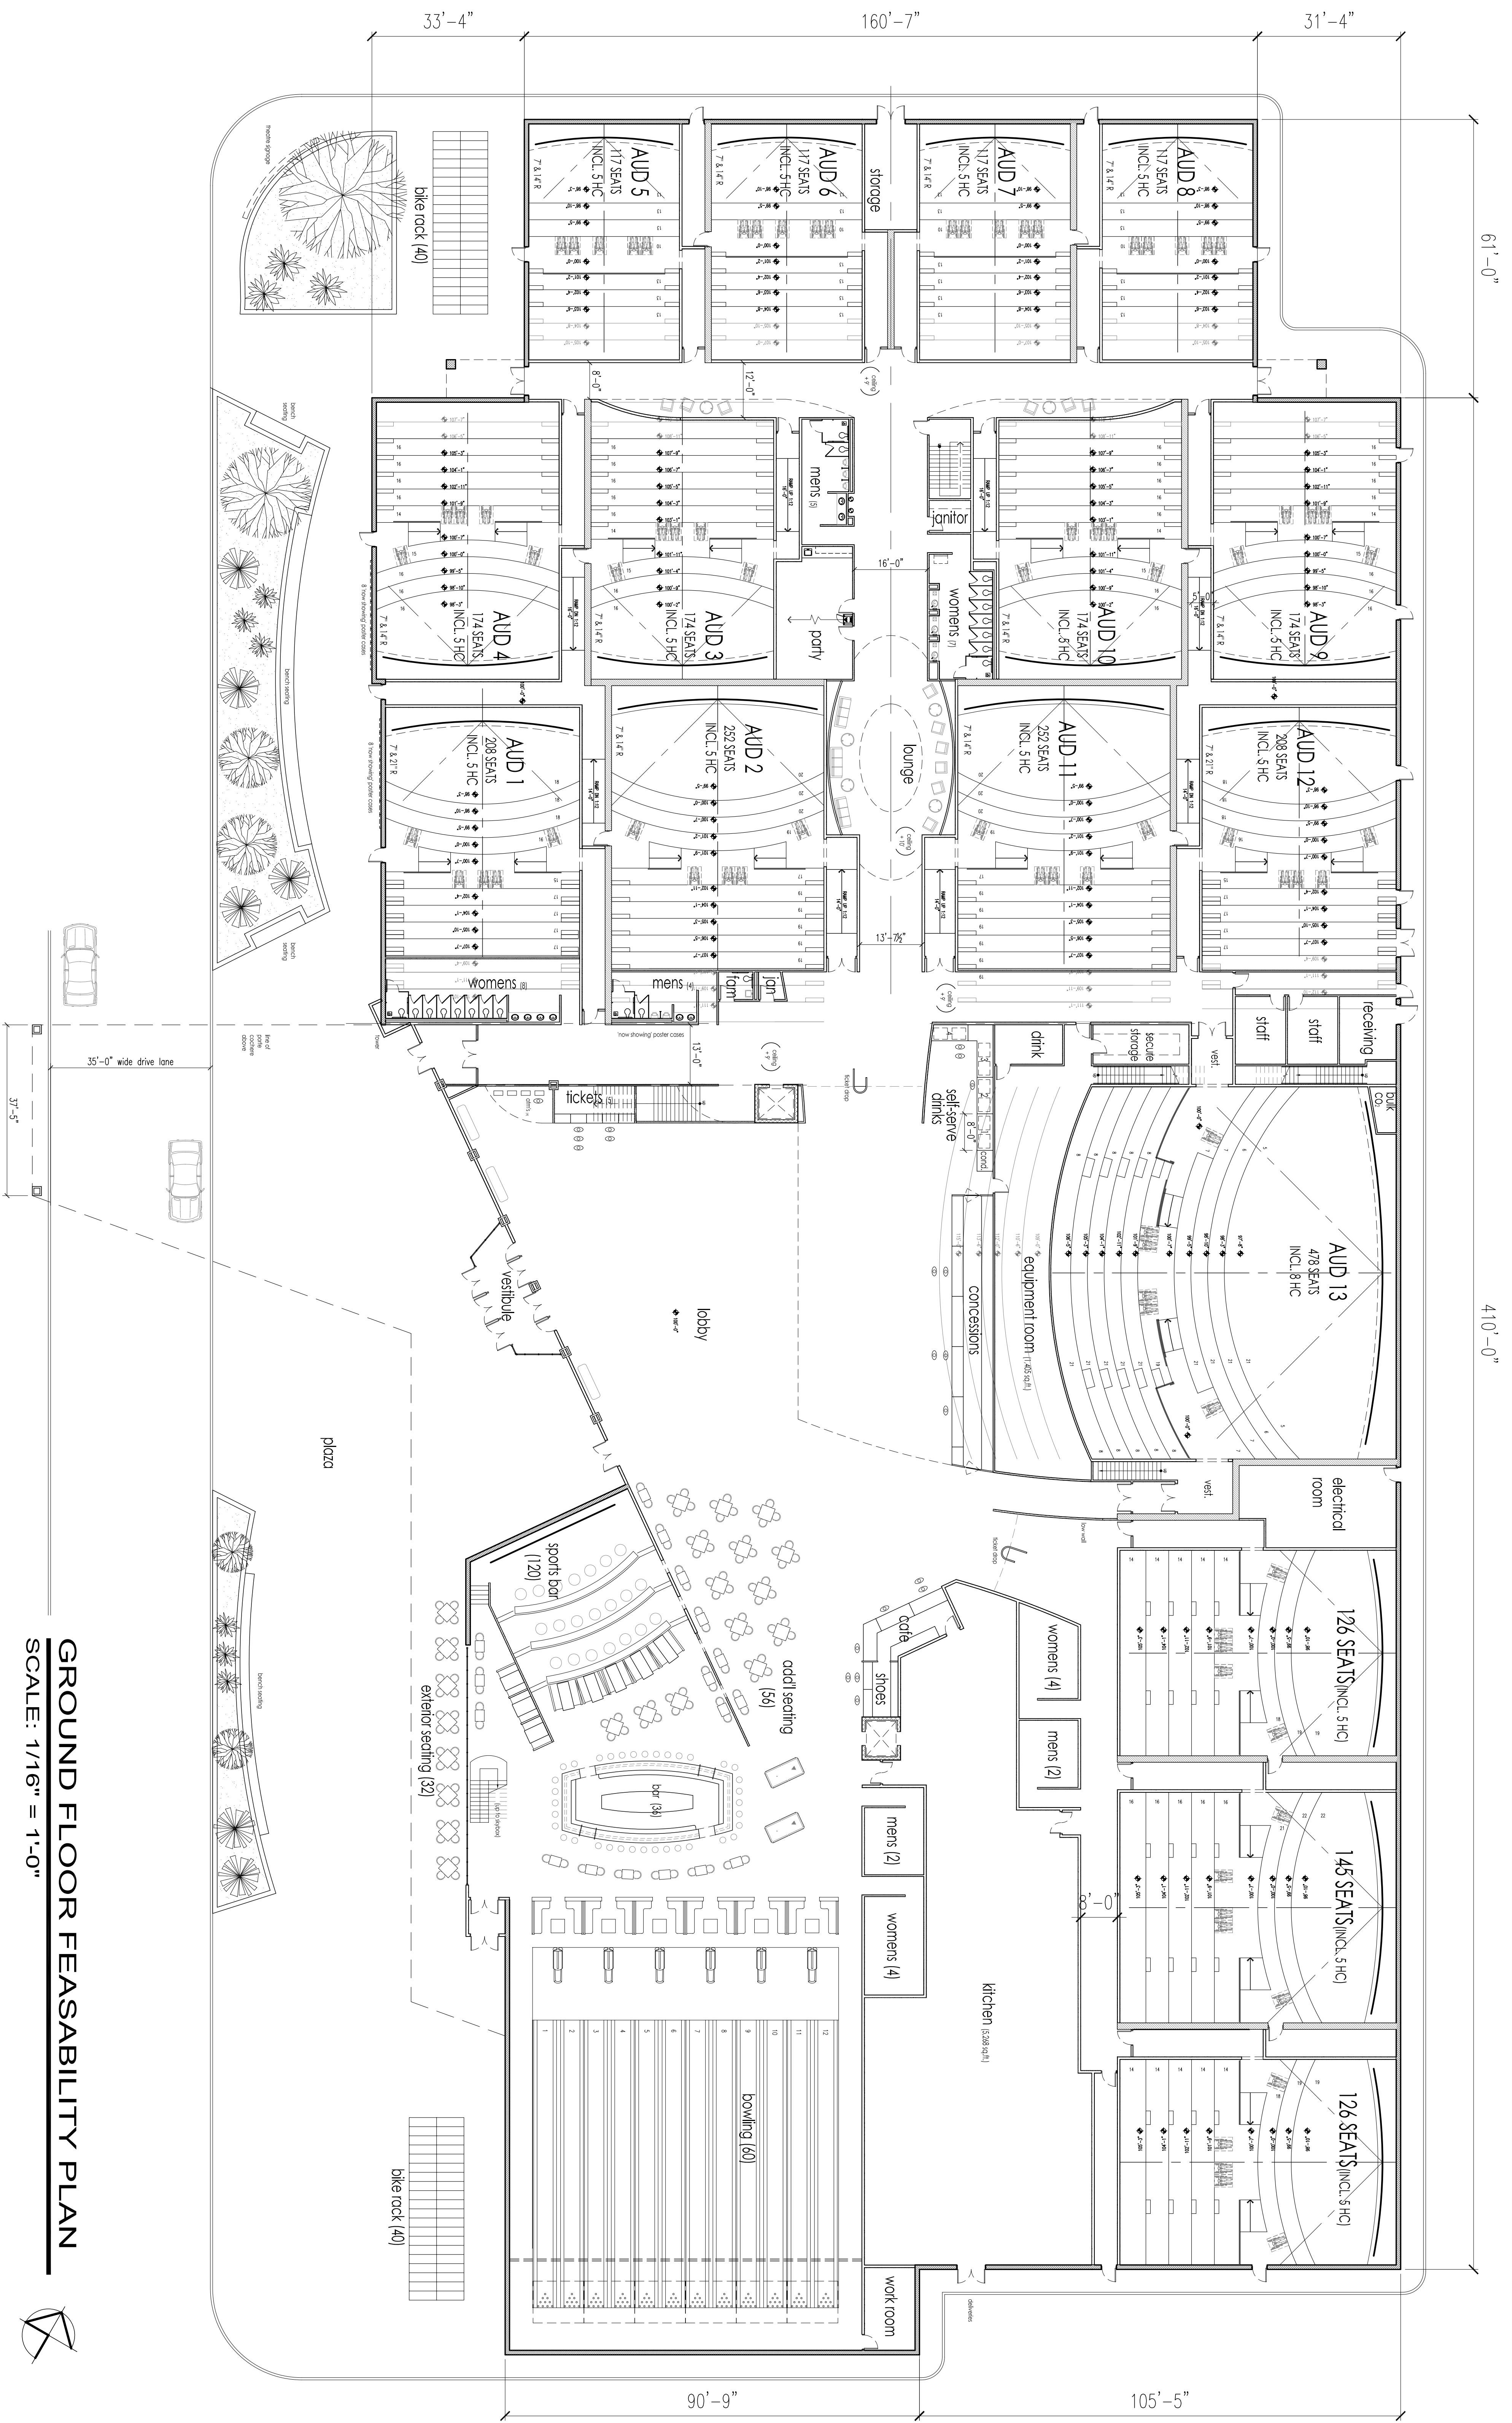


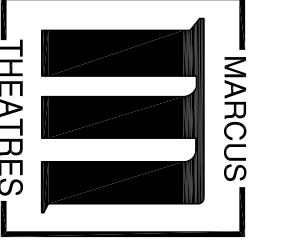



**GROUND FLOOR FEASIBILITY PLAN**  
SCALE: 1/16" = 1'-0"

- 96,355 SF (FOOTPRINT)
- 2,959 [THEATRE] SEATS

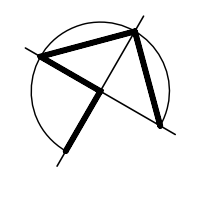

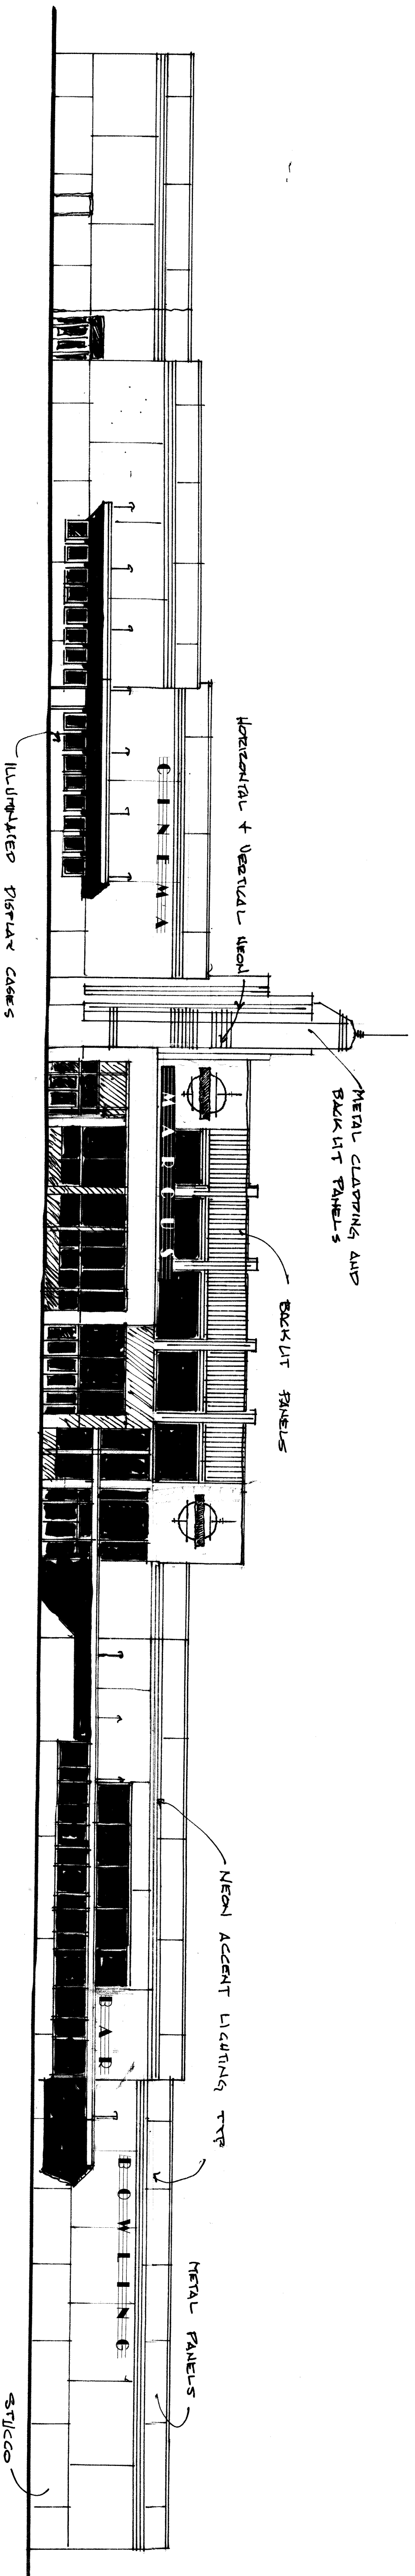

**FRONT ELEVATION**  
SCALE: 1/16" = 1'-0"

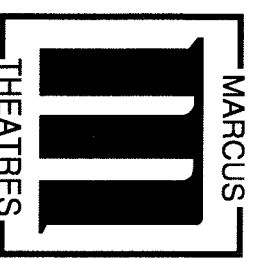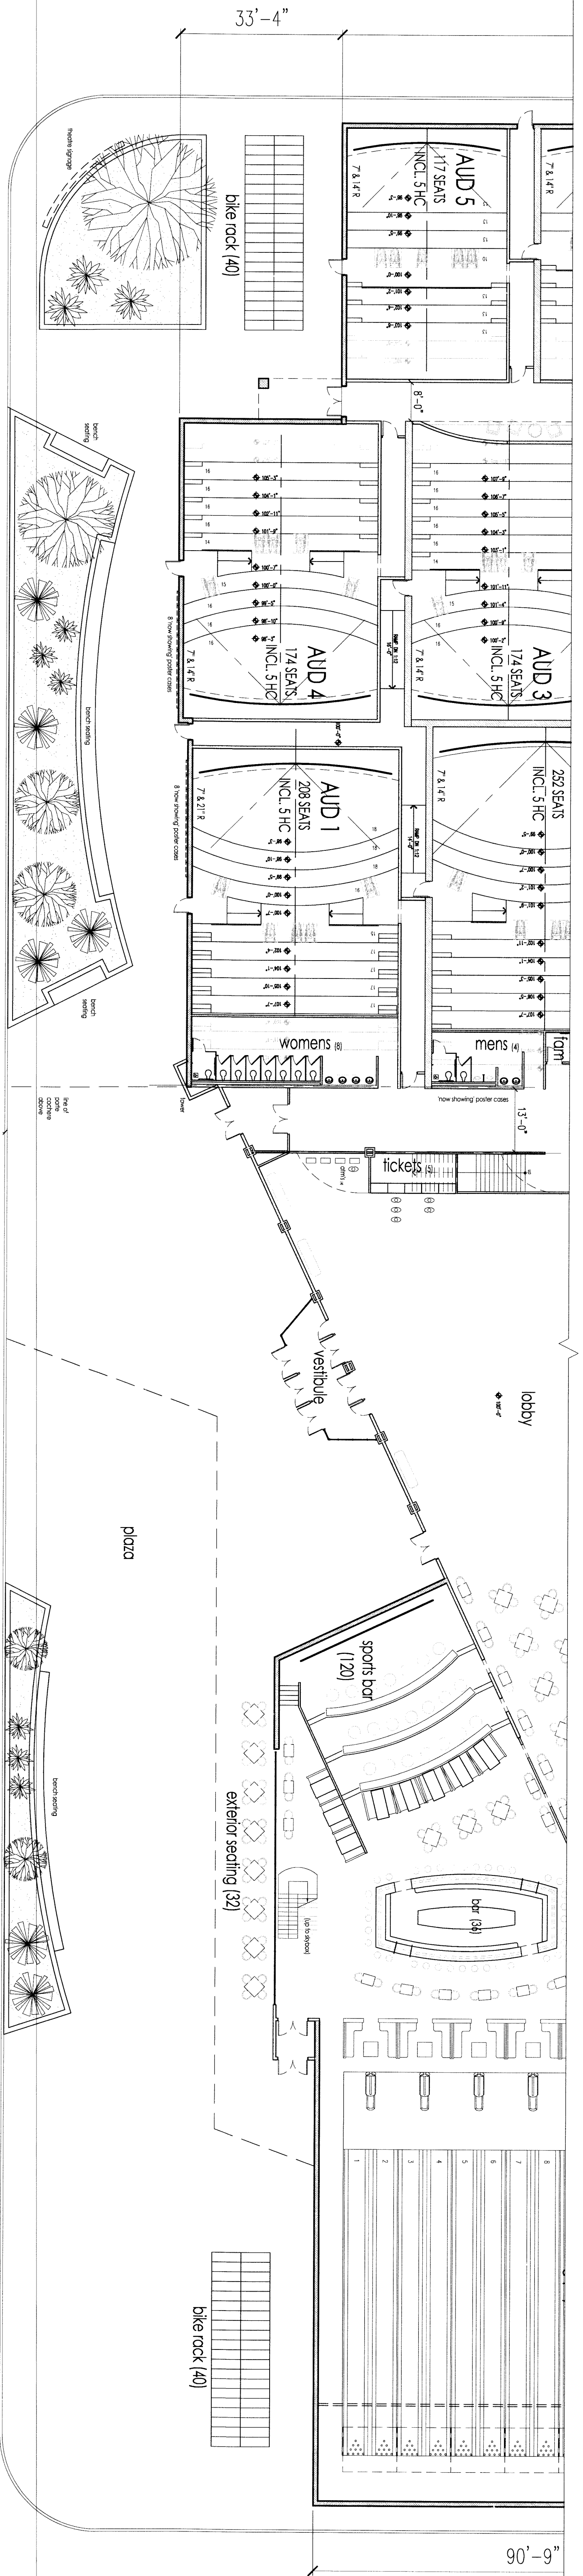



The Crossing - MADISON, WI  
EXTERIOR ELEVATION STUDY



# Conceptual Site Plan

Madison, Wisconsin

30 April 2008

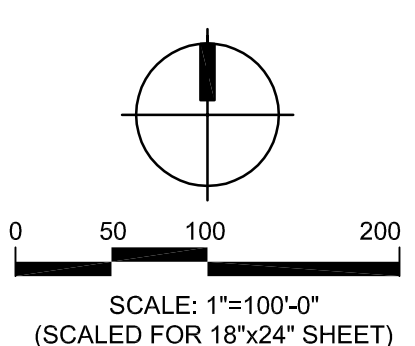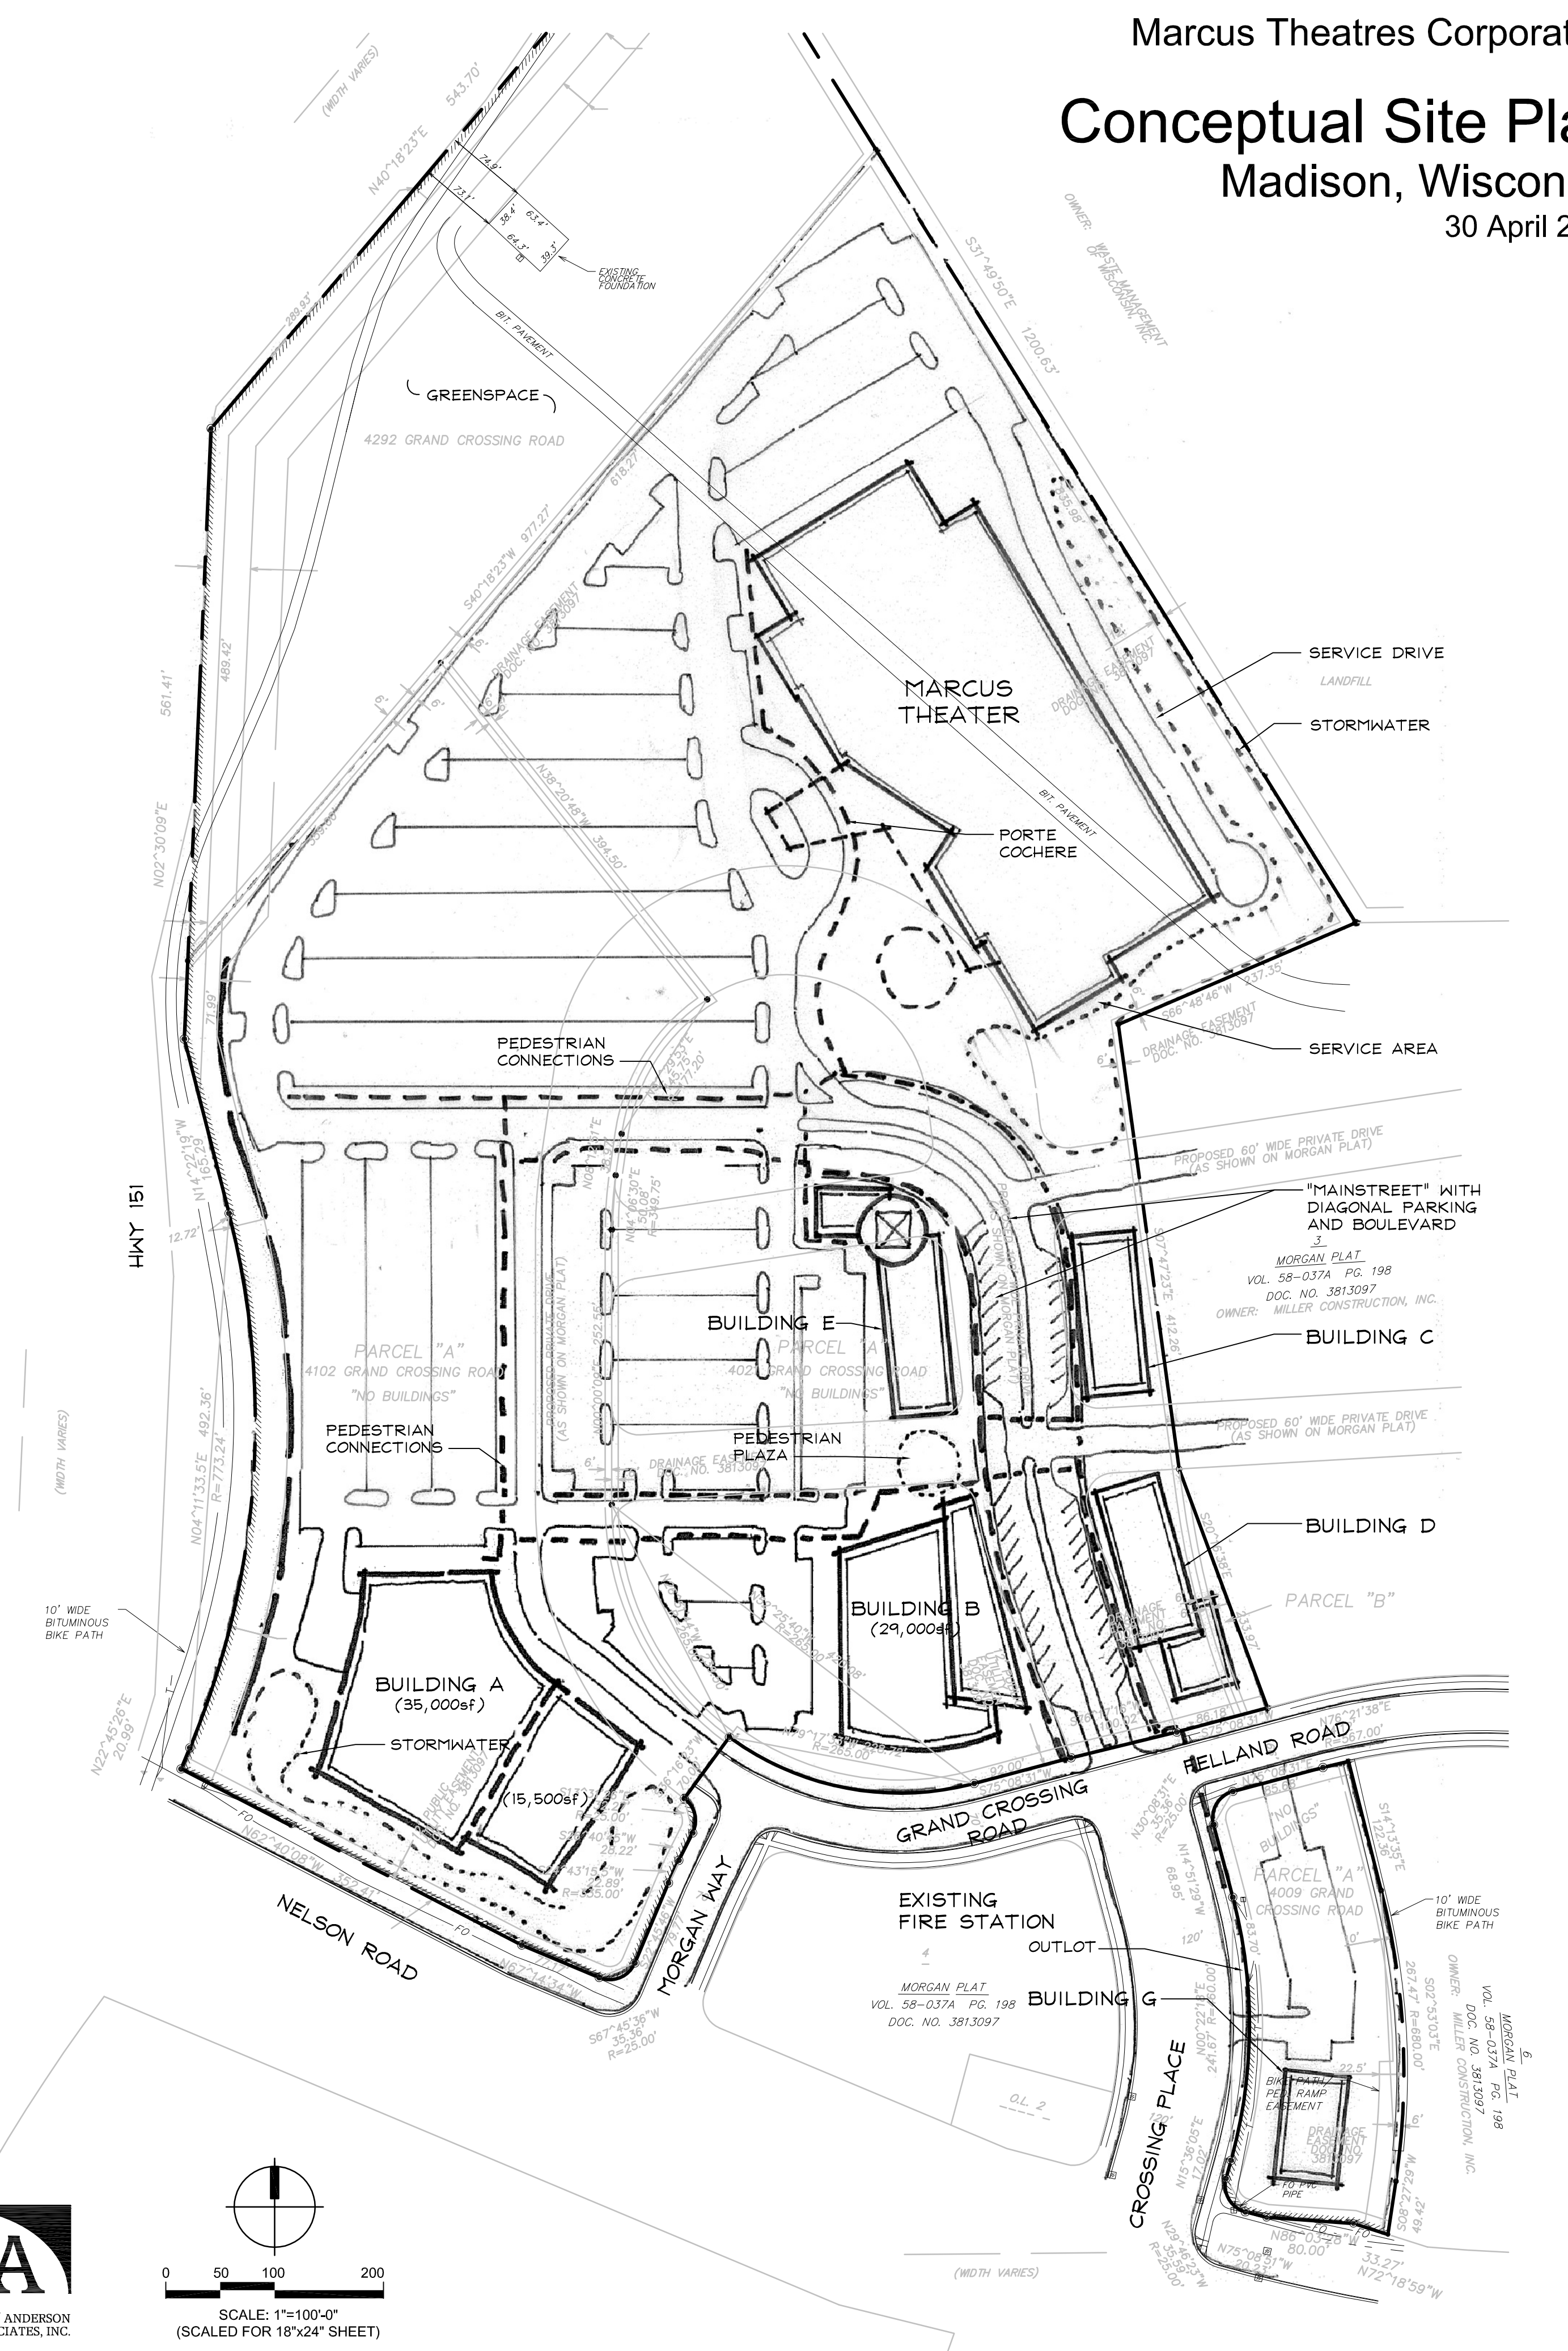

(WIDTH VARIES)





**The Crossing**  
**CONCEPTUAL SITE PLAN**  
*A Bartell Limited Partnership Development*

June 18, 2001

THE KURALA WASHATKO ARCHITECTS SCHRIEBER/ANDERSON ASSOCIATES NORMAN D. FLYNN ASSOCIATES ATTORNEY MICHAEL R. CHRISTOPHER