

Erik Infield
 Marie Dietrich


5101 Lake Mendota Dr. Madison, WI 53705

Site Plan

Date March 02, 2020
 Drawn by CC
 Checked by BC

A100A

Scale 1/16" = 1'-0"

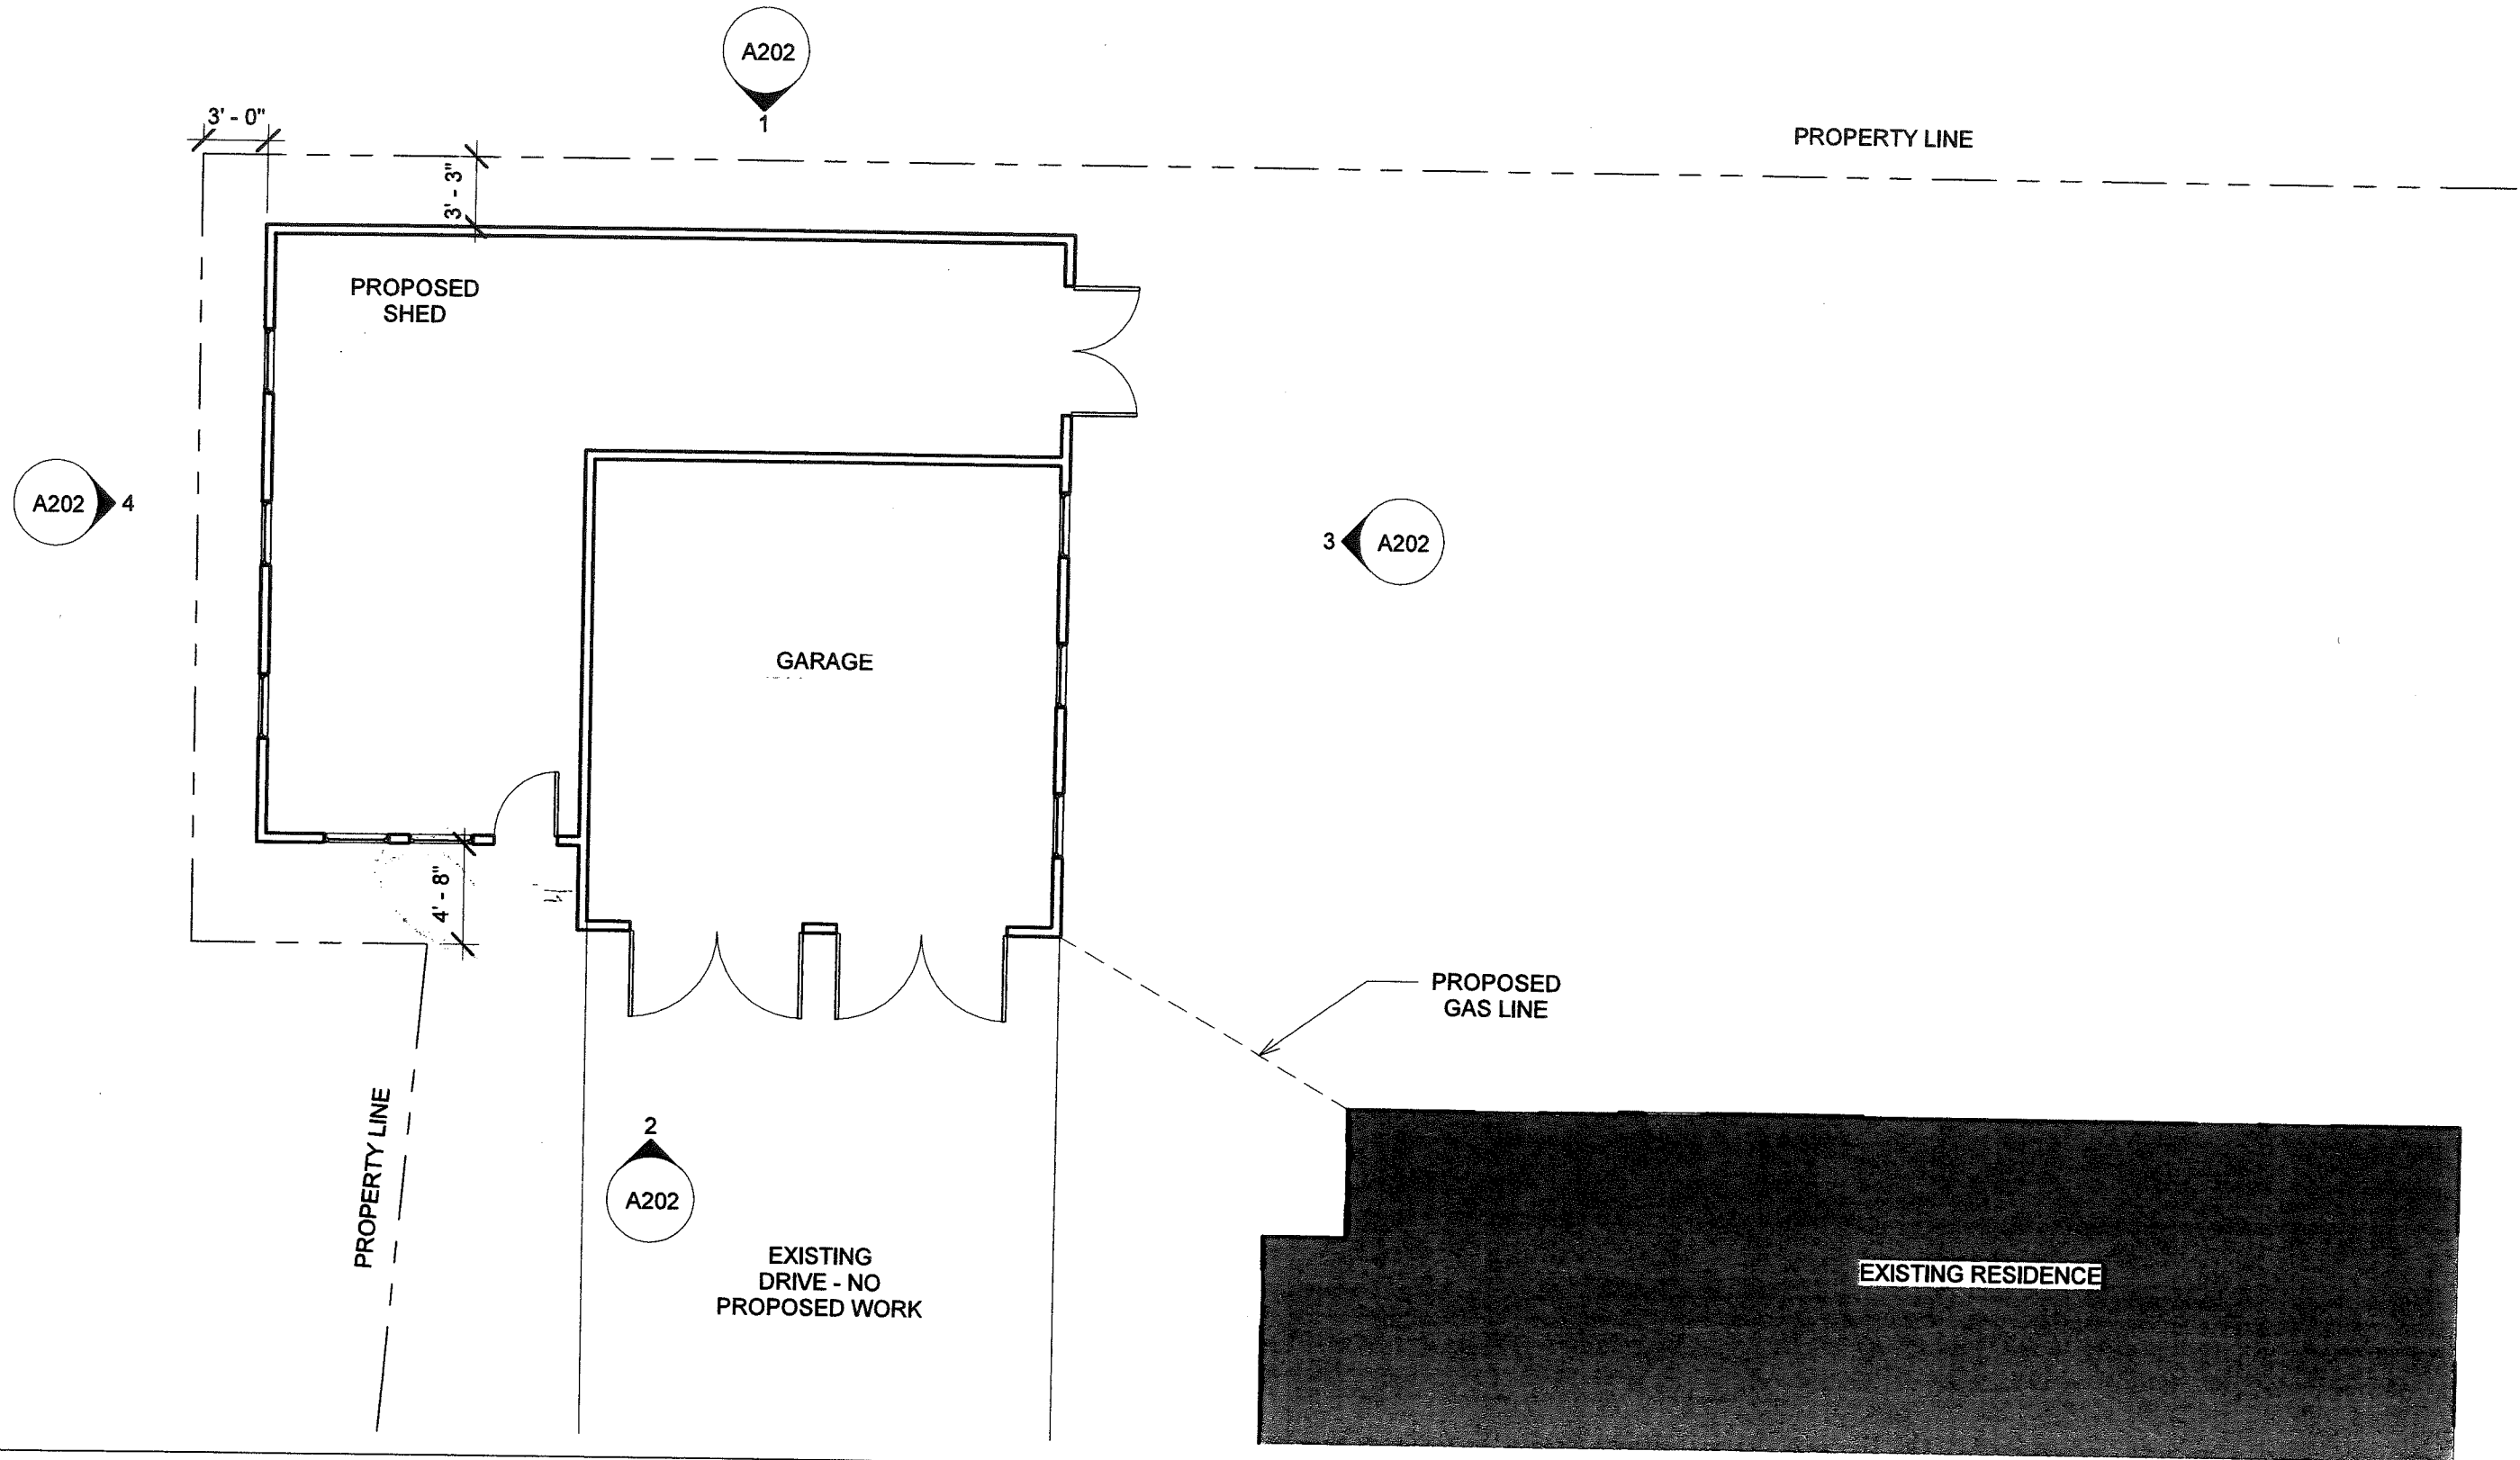

Erik Infield
 Marie Dietrich


5101 Lake Mendota Dr. Madison, WI 53705

GARAGE PLAN


Date	March 02, 2020
Drawn by	CC
Checked by	BC

A103


Scale 1/8" = 1'-0"

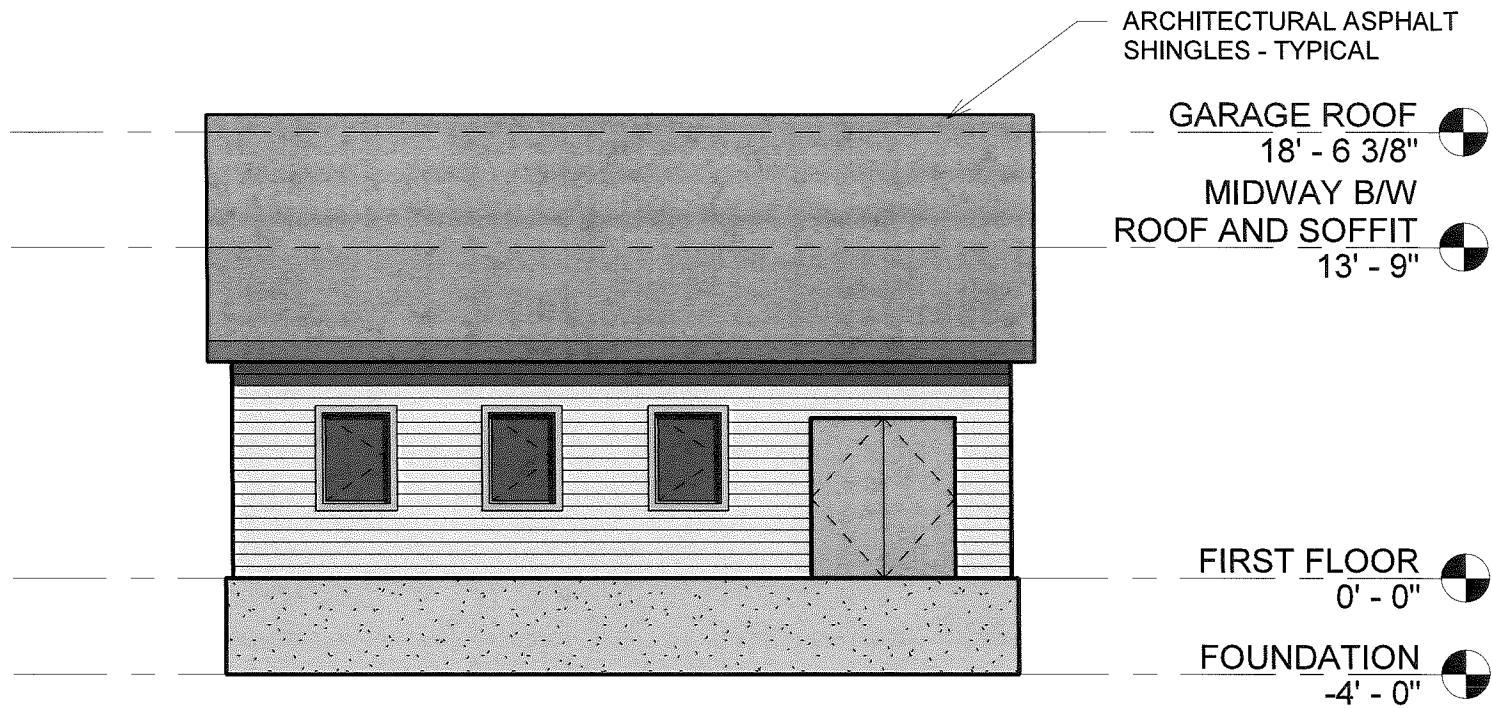


3 NORTH ELEVATION
1/8" = 1'-0"

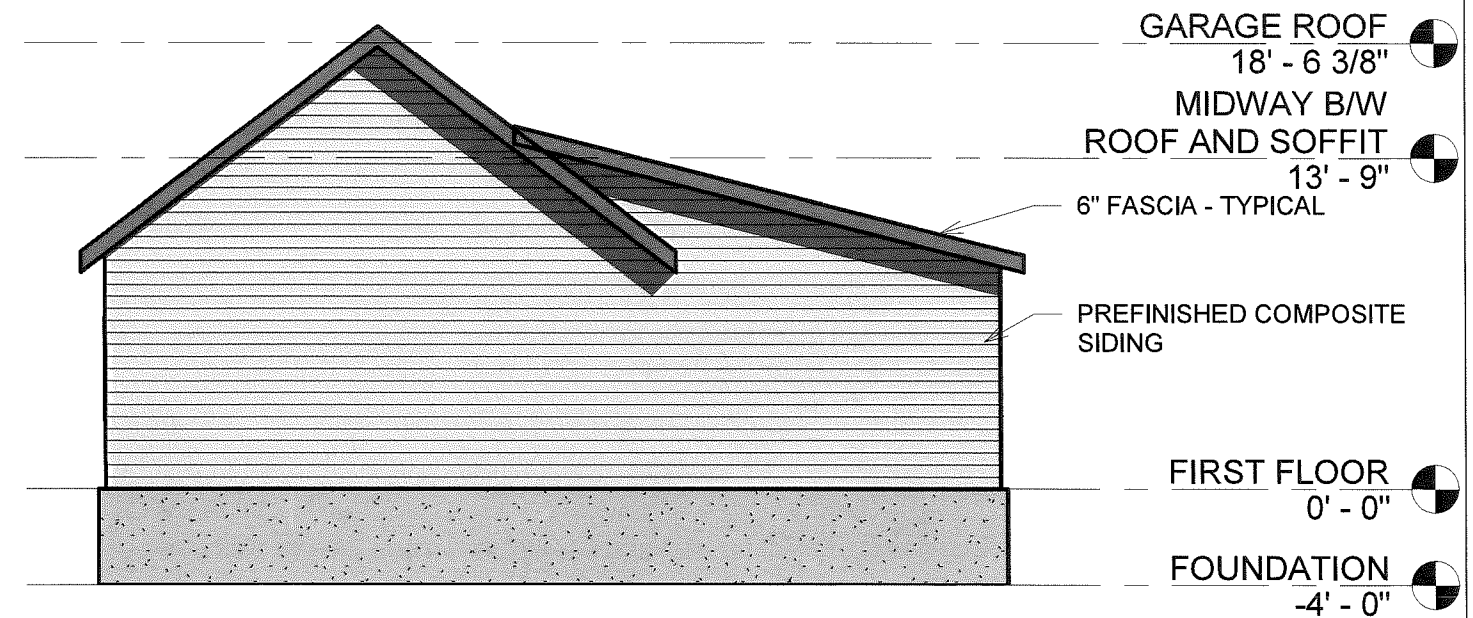

1 WEST ELEVATION
1/8" = 1'-0"

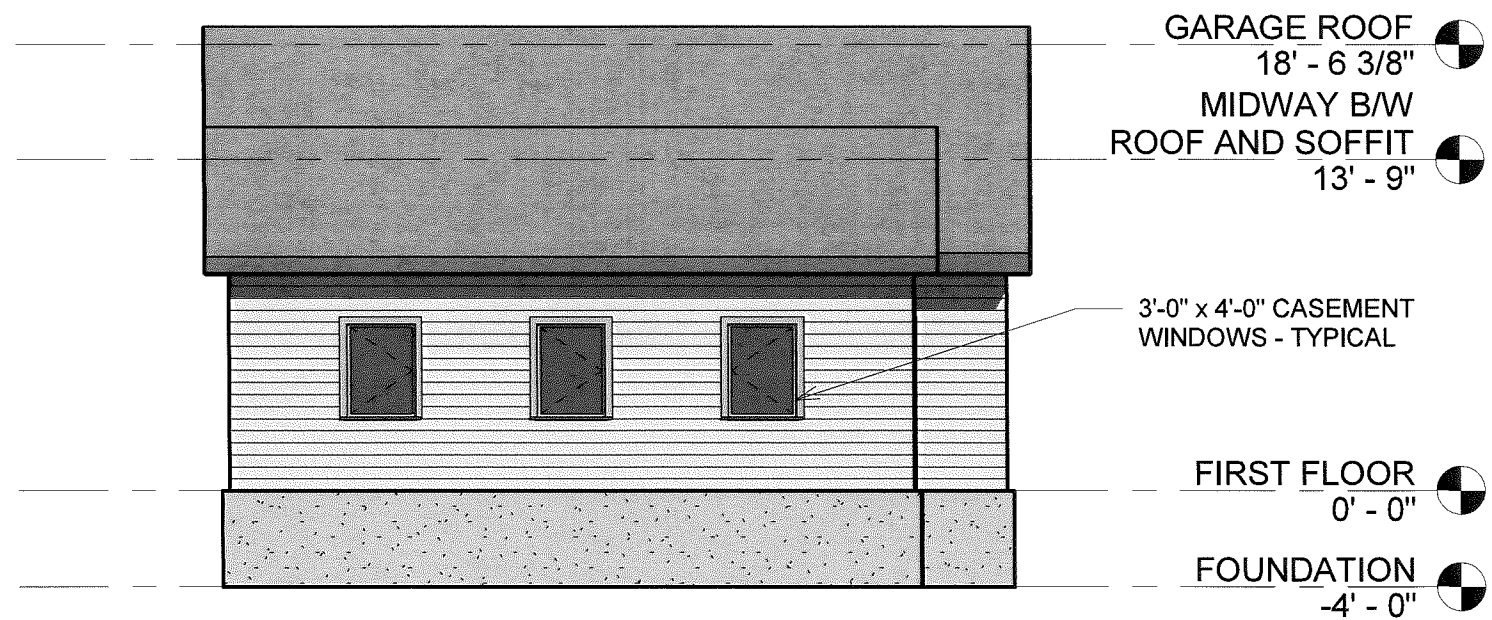

4 SOUTH ELEVATION
1/8" = 1'-0"

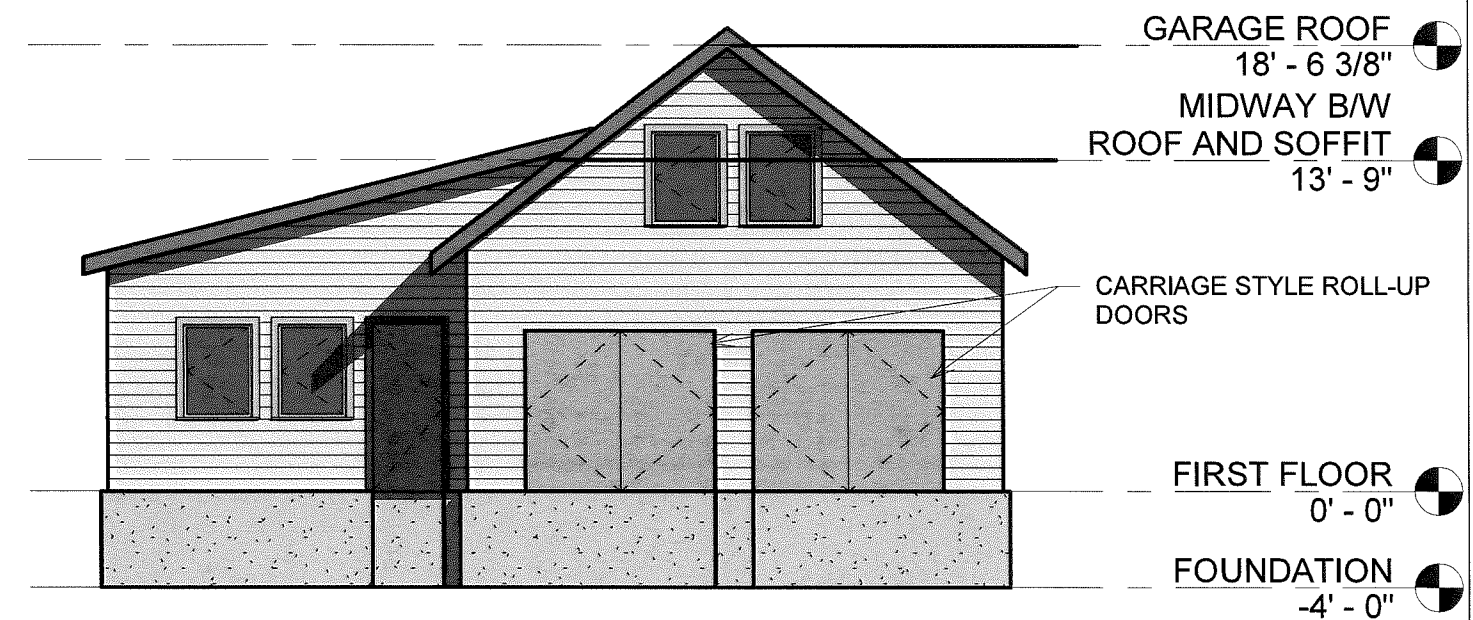

2 EAST ELEVATION
1/8" = 1'-0"

Erik Infield
Marie Dietrich

5101 Lake Mendota Dr. Madison, WI 53705

GARAGE ELEVATIONS

Date March 02, 2020
 Drawn by CC
 Checked by BC

A202

Scale 1/8" = 1'-0"