


STANDARD SITE PLAN

Existing bus stop  
zone #0153

Existing bus stop  
zone #0522

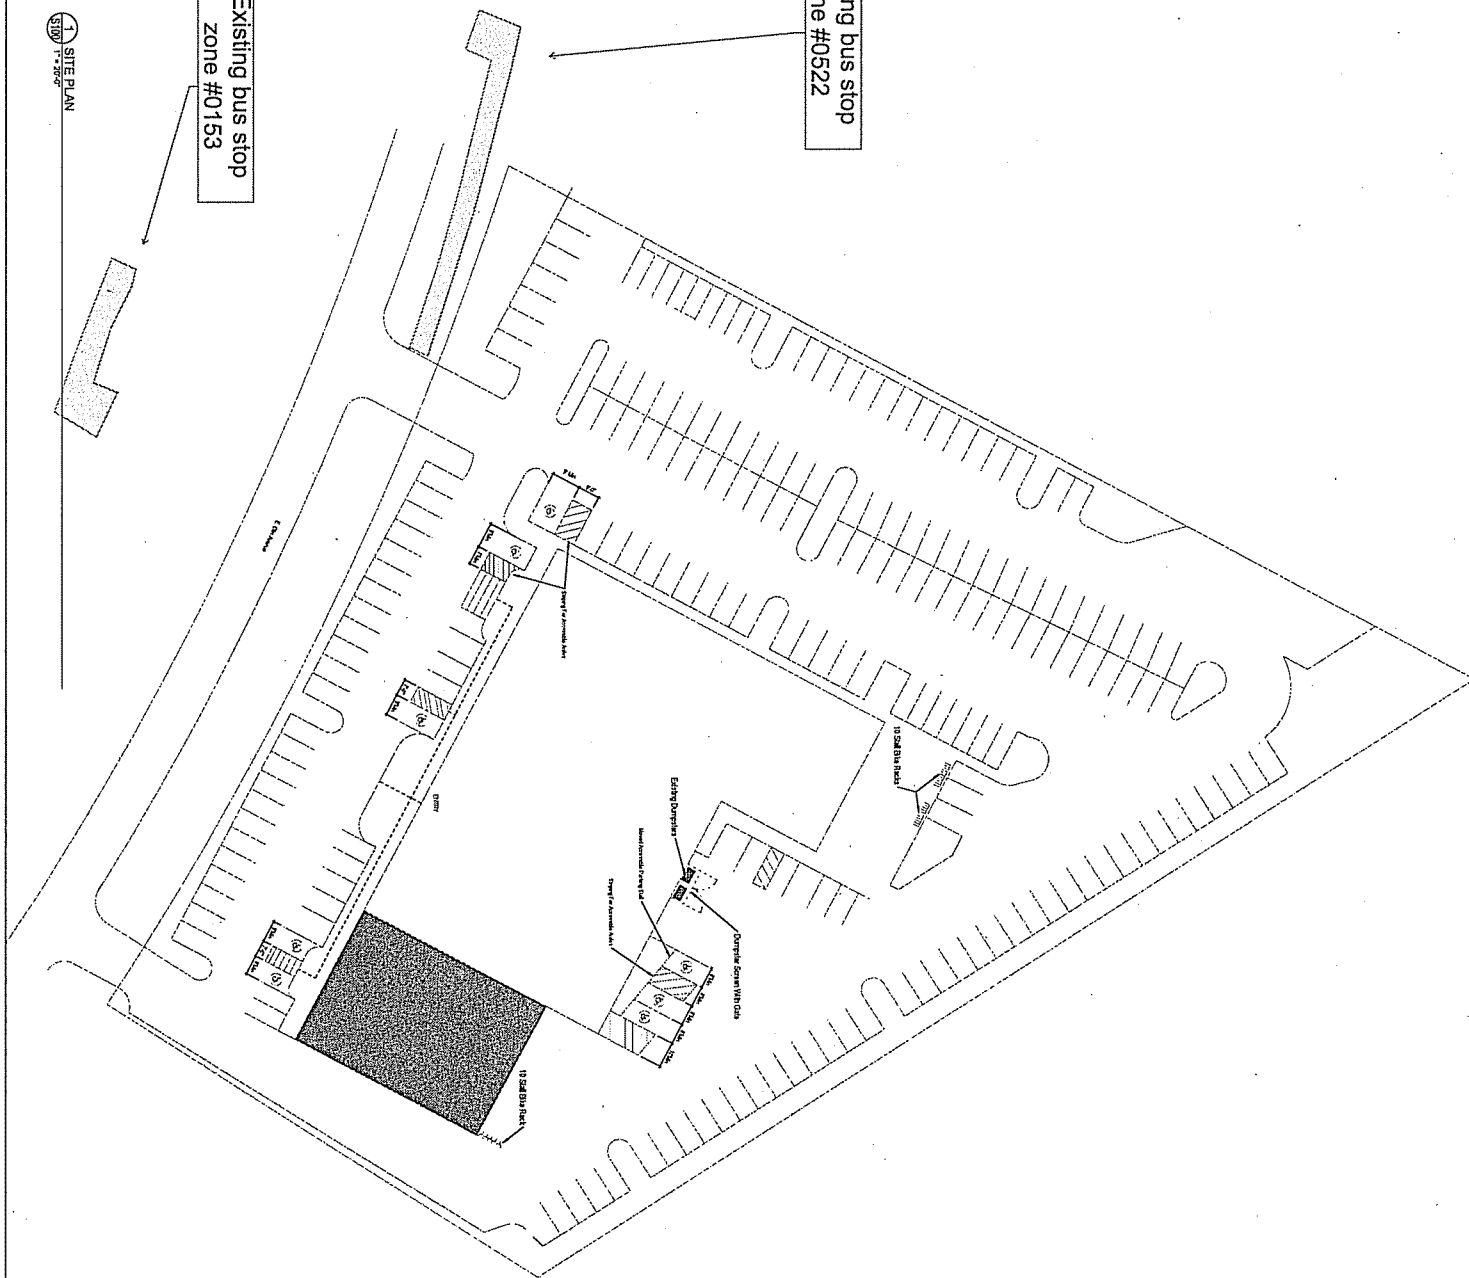

ATTACHMENT "210eoa\_METRO.pdf"

27

NOT FOR CONSTRUCTION  
© Plunkett Rausich Architects, LLP

|           |             |
|-----------|-------------|
| Drawn By  | JAS         |
| Author    | 08/04/16    |
| Date      | 10/16/16-02 |
| Sheet No. | S100        |

Olin Center - Rise Tenant Build-Out  
210 E. Olin Ave.  
Madison, WI 53713

prc  
PLUNKETT RAUSICH  
ARCHITECTS, LLP

209 south water street | madison, wisconsin 53704 | 608.259.2000  
2318 greenwood drive | suite 200 | madison, wisconsin 53718 | 608.262.9900  
205 north orange avenue suite 202 | tampa, florida 34208 | 813.248.5418  
Intelligent designs. Inspired results. | www.pracrch.com