

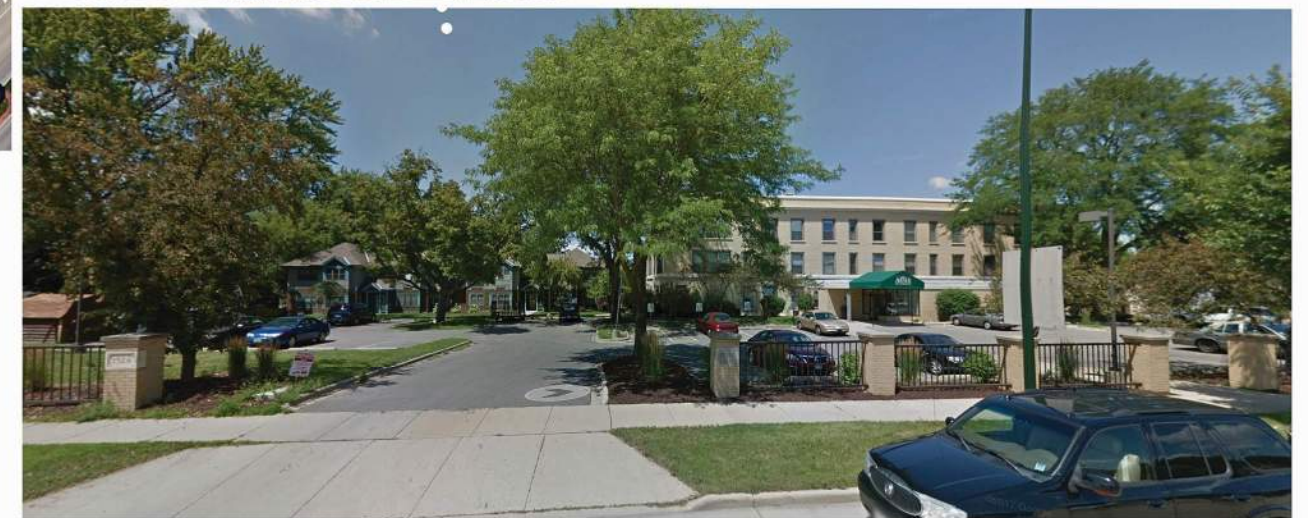


The Avenue
Aerial Locator Map
22 N. Second St.
June 30, 2021

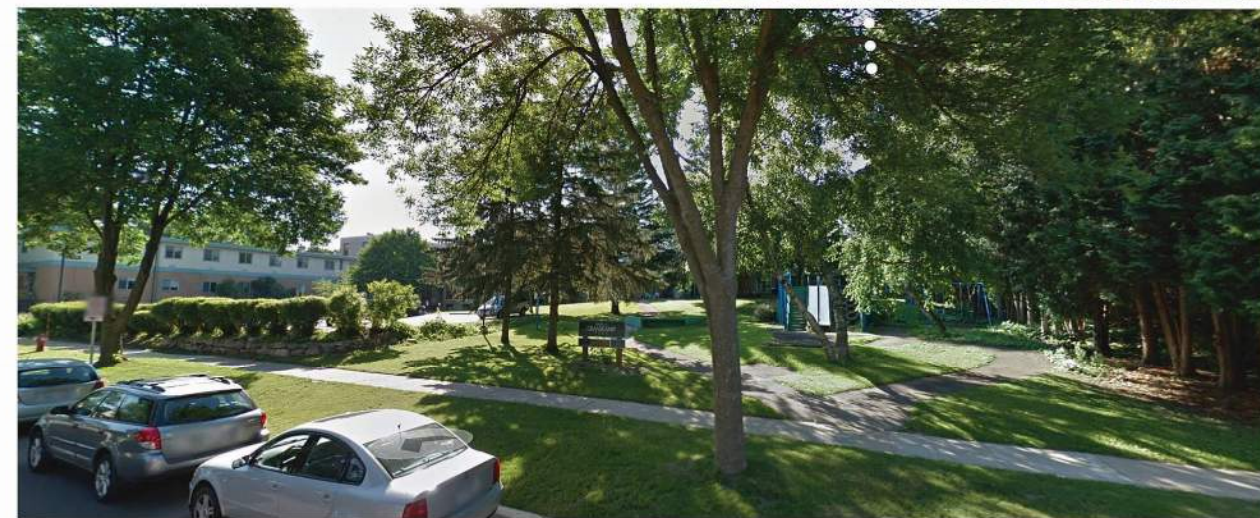

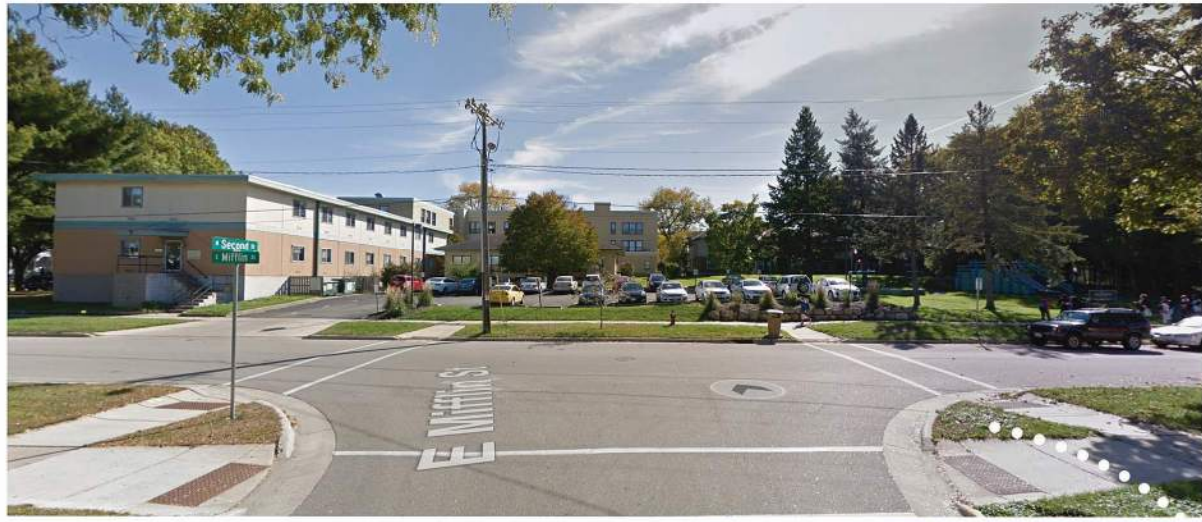


PROJECT
SITE

The Avenue
Photos
22 N. Second St.
June 30, 2021





Front Elevation

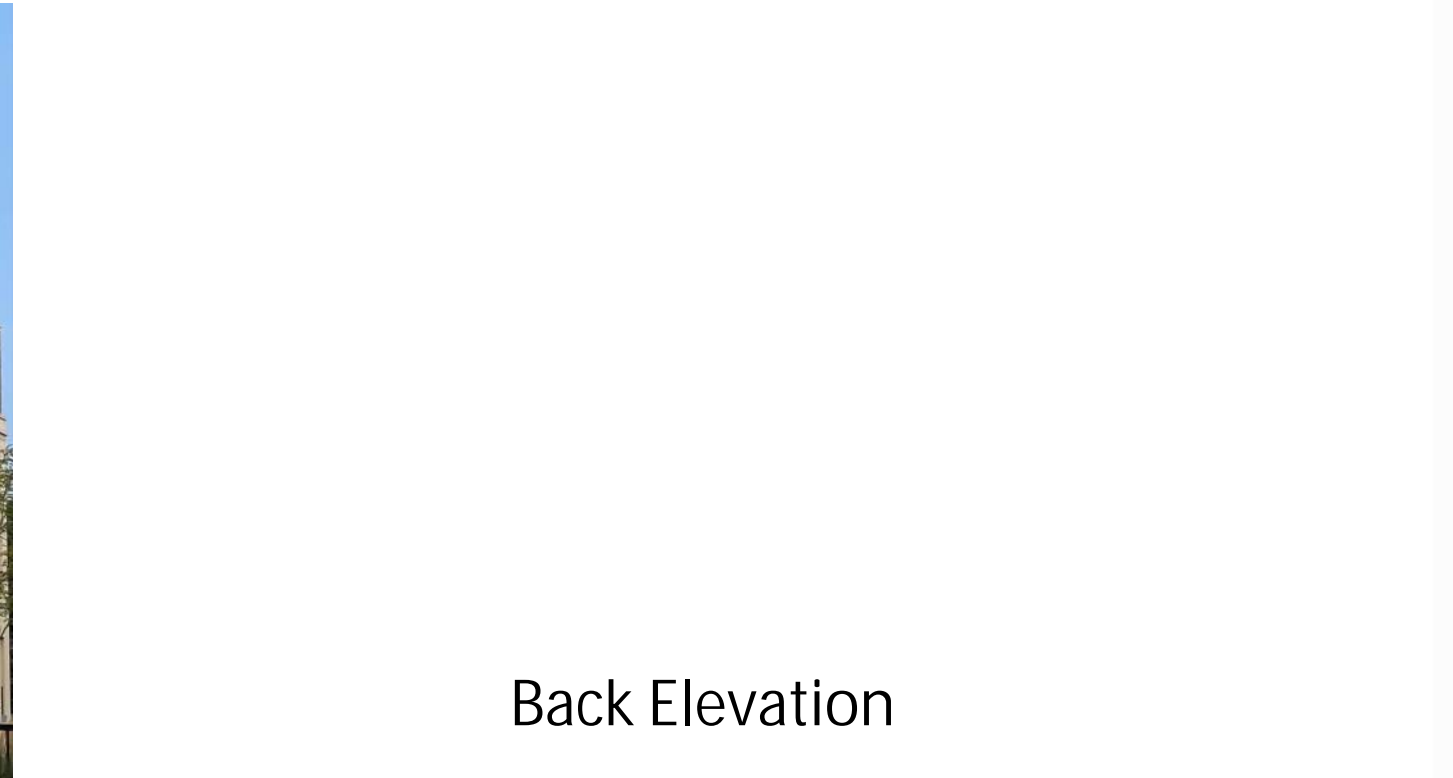


Back Elevation




The Graaskamp
Photos
July 23, 2021



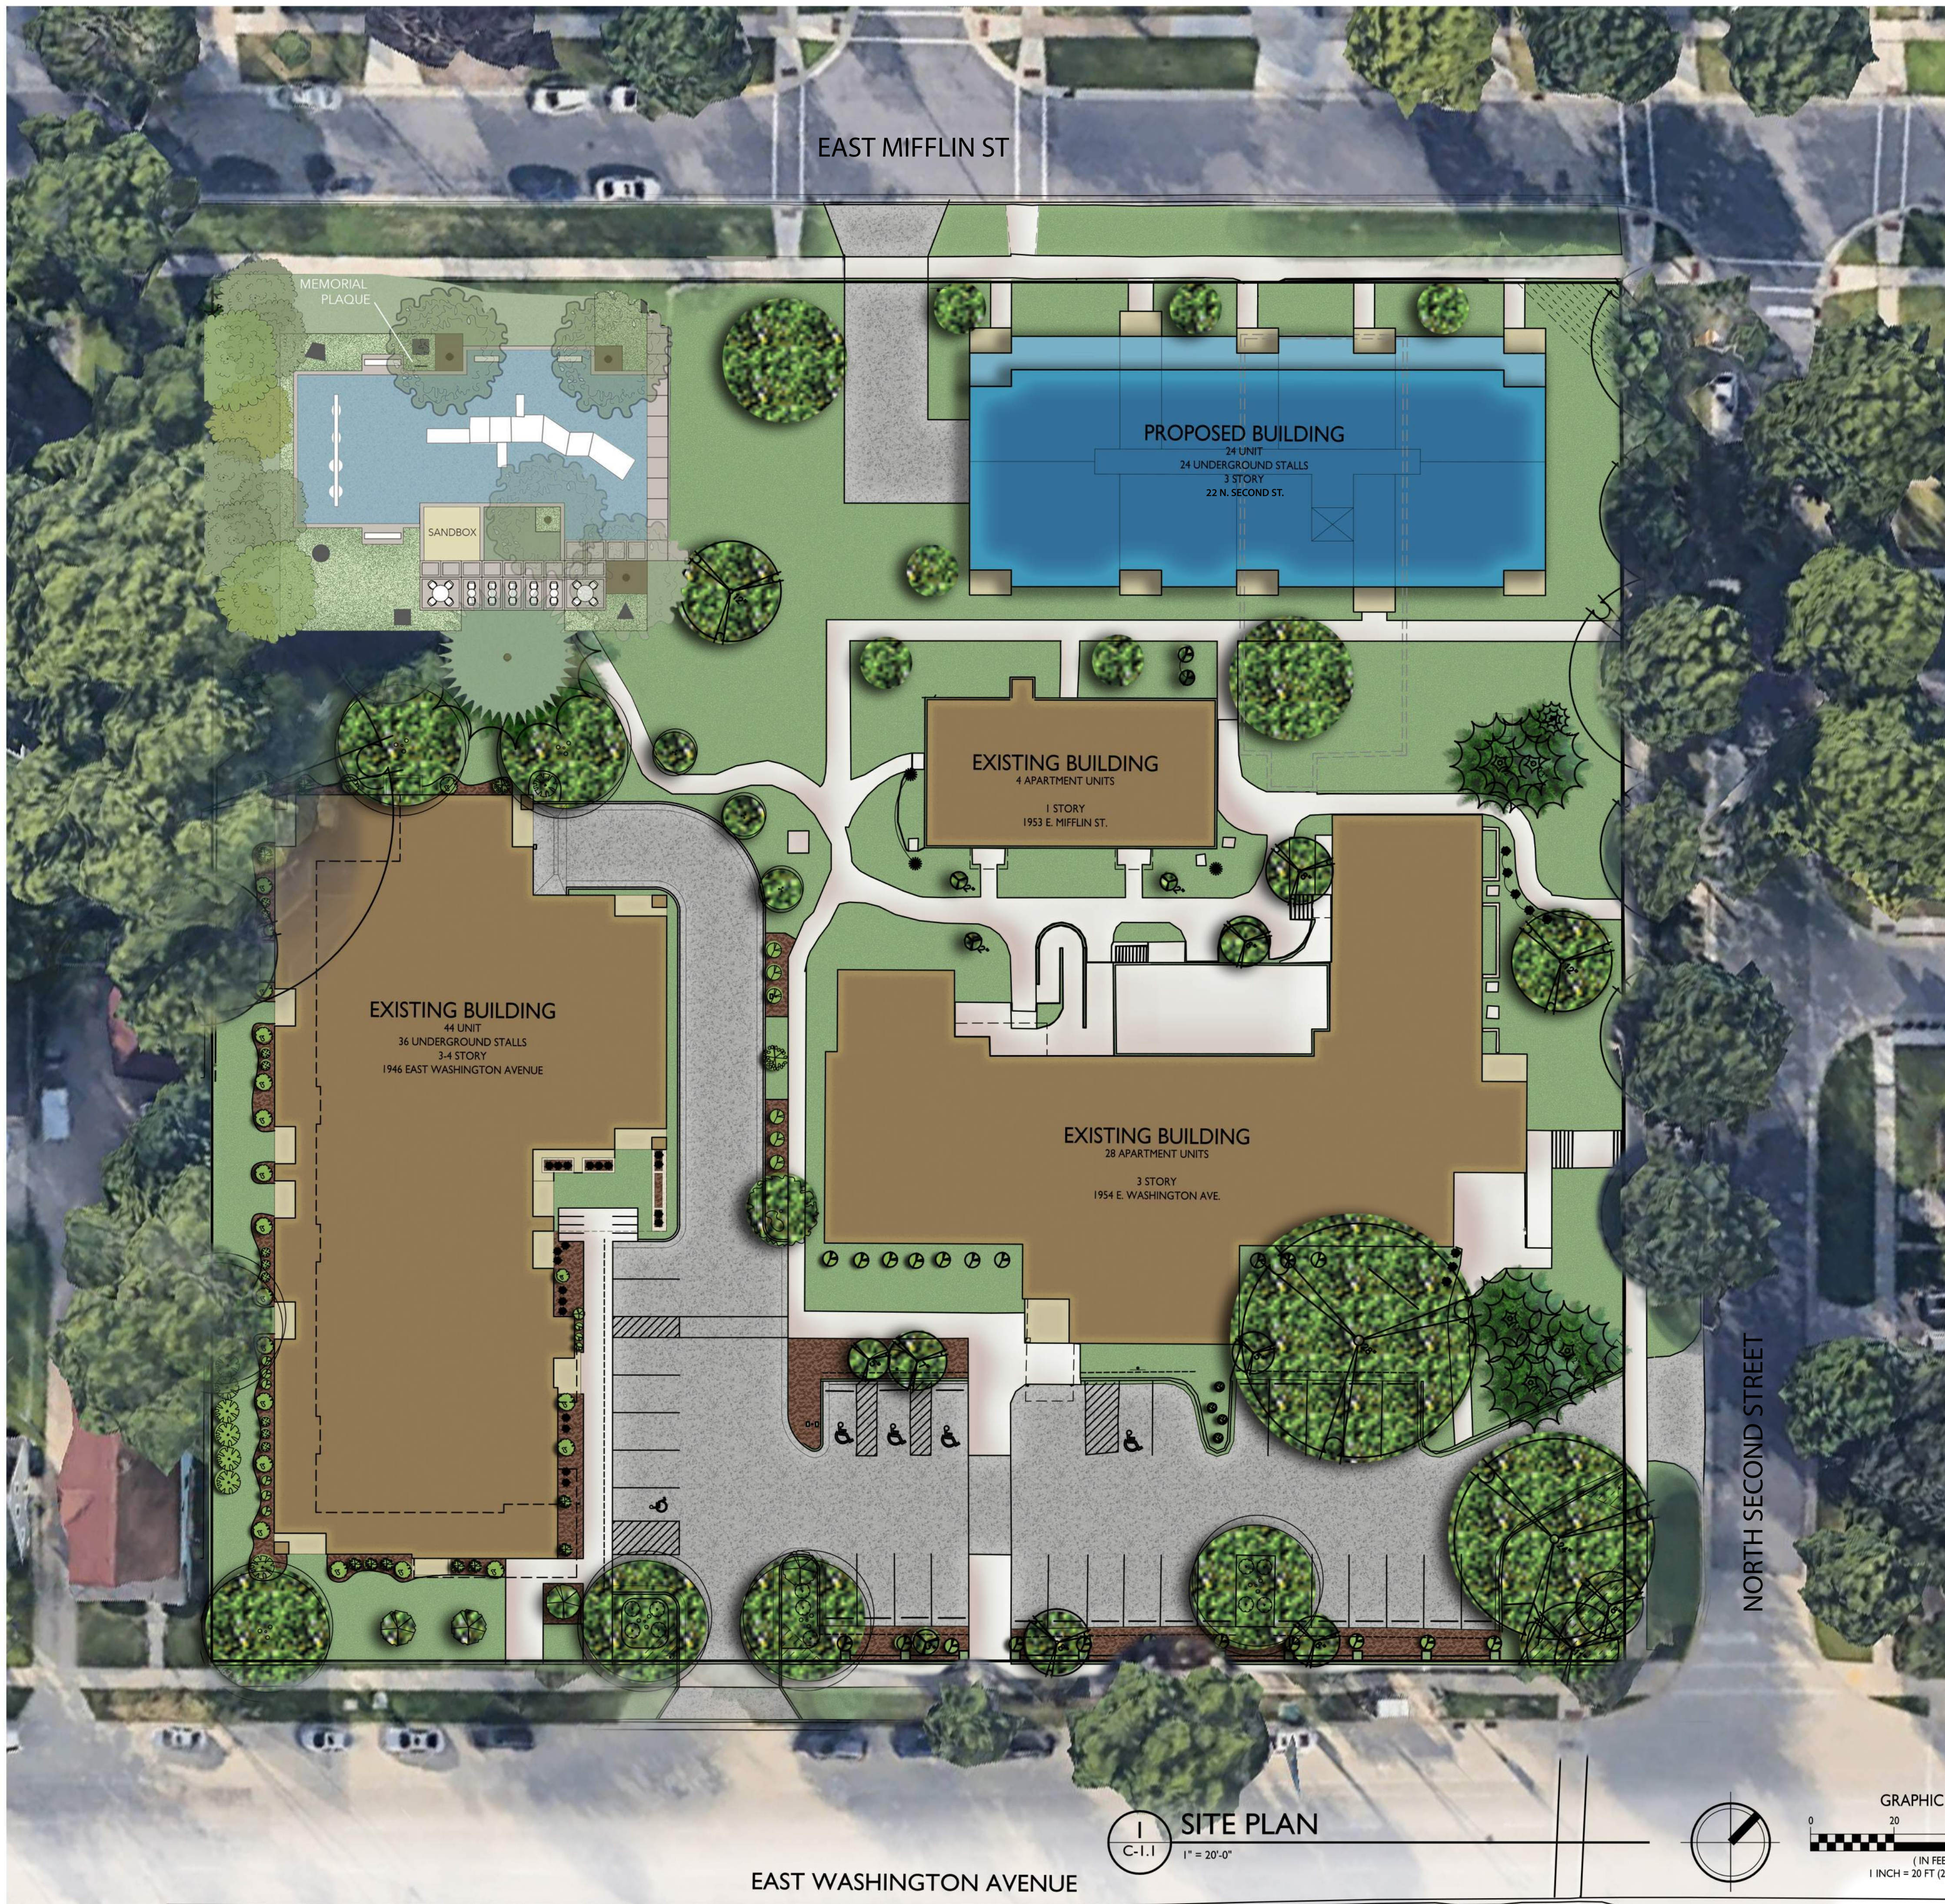

1 SITE PLAN
C-1.1 1" = 20'-0"

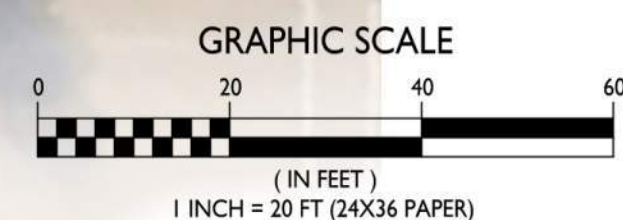

EAST WASHINGTON AVENUE



knothe • bruce
ARCHITECTS

Phone: 7601 University Ave, Ste 201
608.836.3690 Middleton, WI 53562

ISSUED
Info UDC Submittal - June 30, 2021

PROJECT TITLE
**The Avenue
Expansion
Madison
Development
Corp.**

Site Address:
22 N Second St.
SHEET TITLE
Site Plan

SHEET NUMBER

C-1.1


PROJECT NO. **2111**
© Knothe & Bruce Architects, LLC





knothe • bruce
ARCHITECTS

Phone: 7601 University Ave., Ste 201
608.836.3690 Middleton, WI 53562


ISSUED
Issued for UDC Review - June 30, 2021

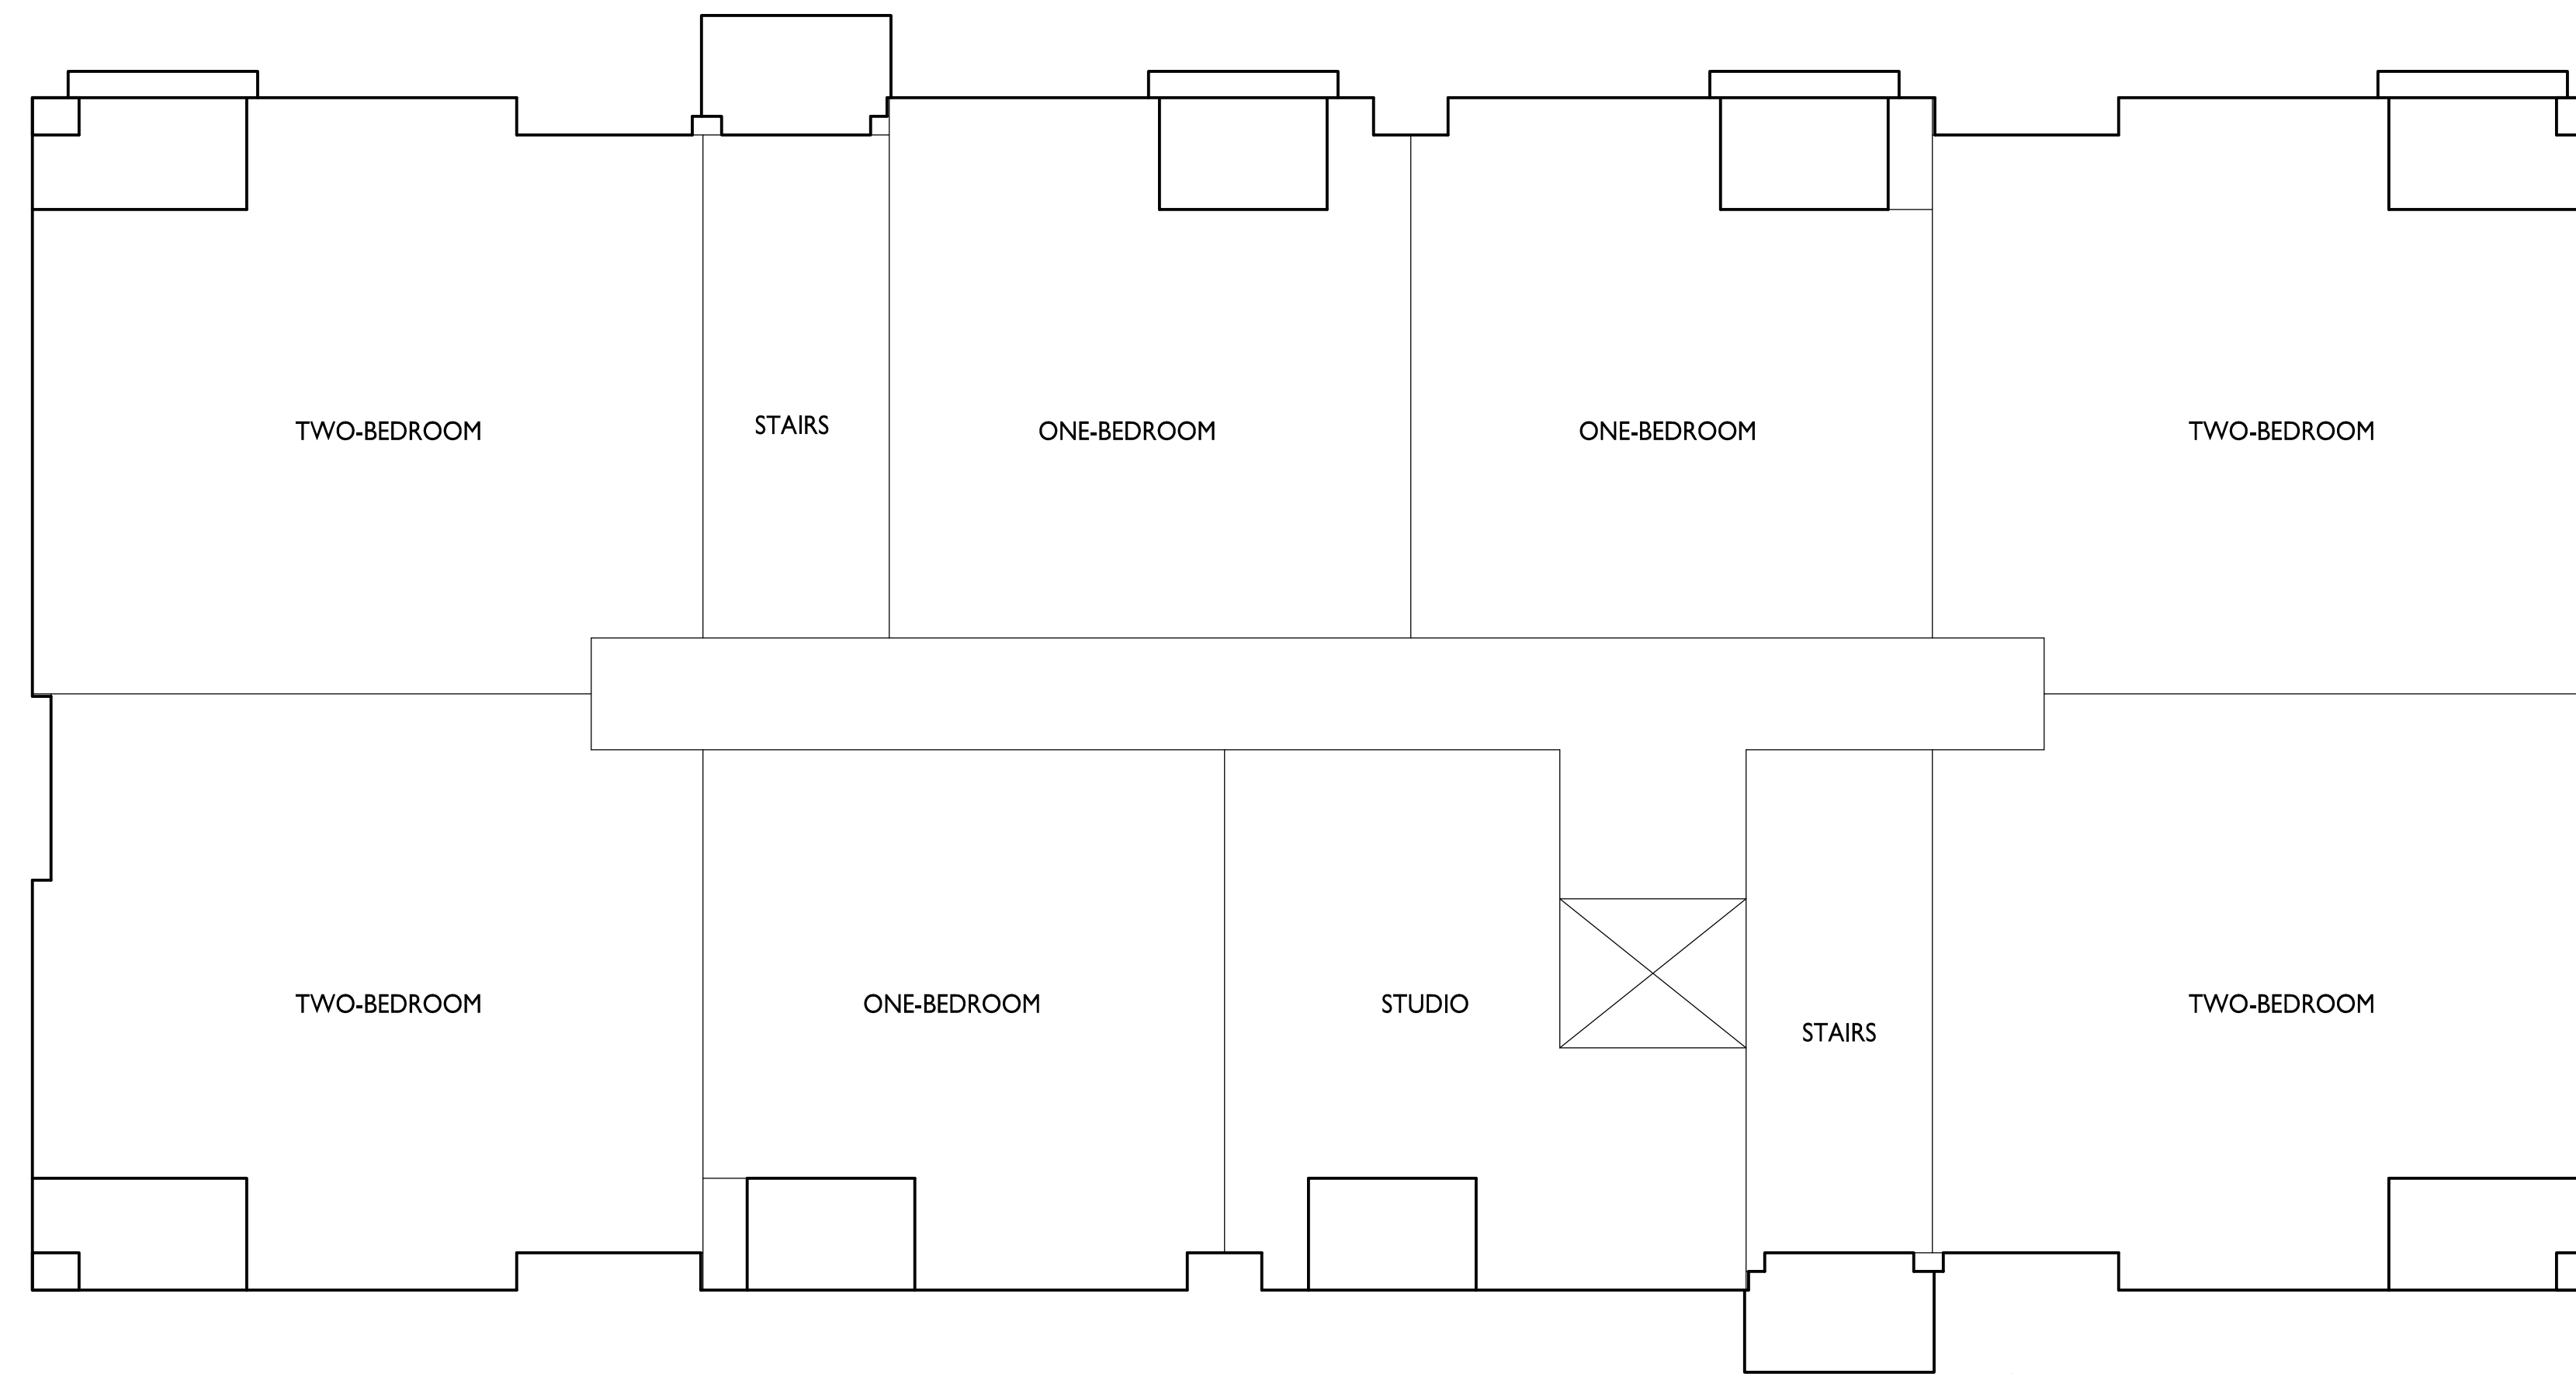

1 FIRST FLOOR PLAN
A-1.1 1/8"=1'-0"

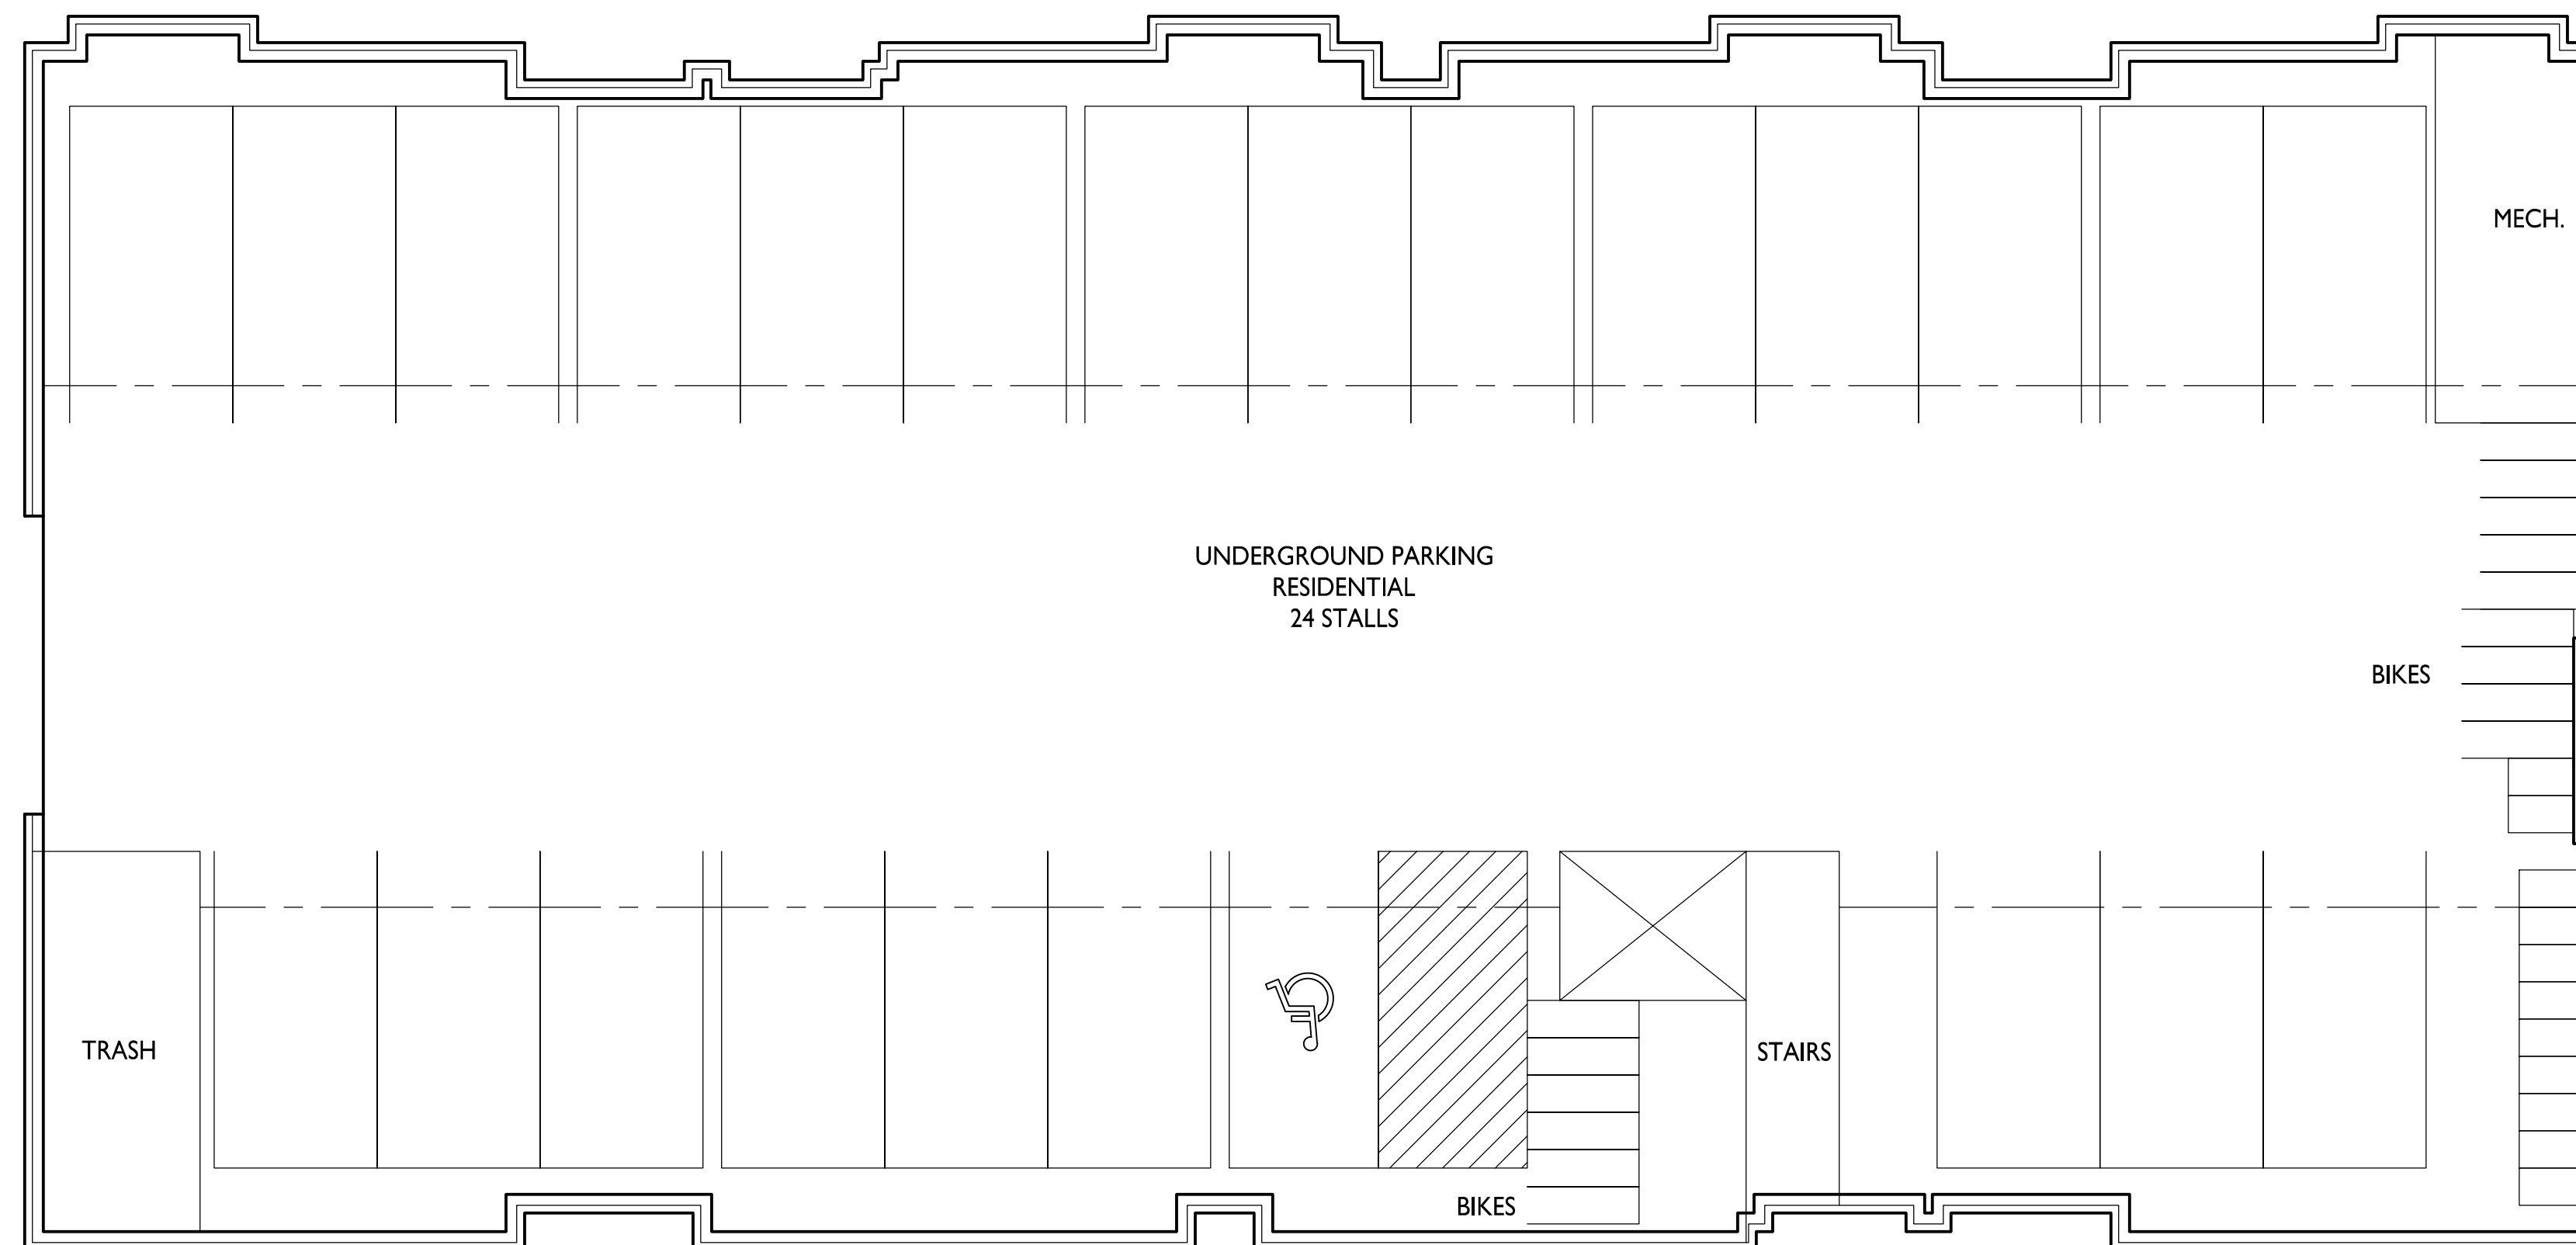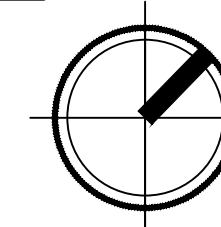

2 BASEMENT FLOOR PLAN
A-1.1 1/8"=1'-0"

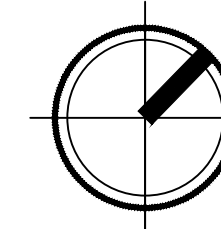

PROJECT TITLE
**The Avenue
Expansion
Madison
Development
Corp.**


Site Address:
22 N. Second Street
SHEET TITLE
**First Floor and
Basement Floor
Plans**

SHEET NUMBER


A-1.1

PROJECT NO. **2111**

© Knothe & Bruce Architects, LLC

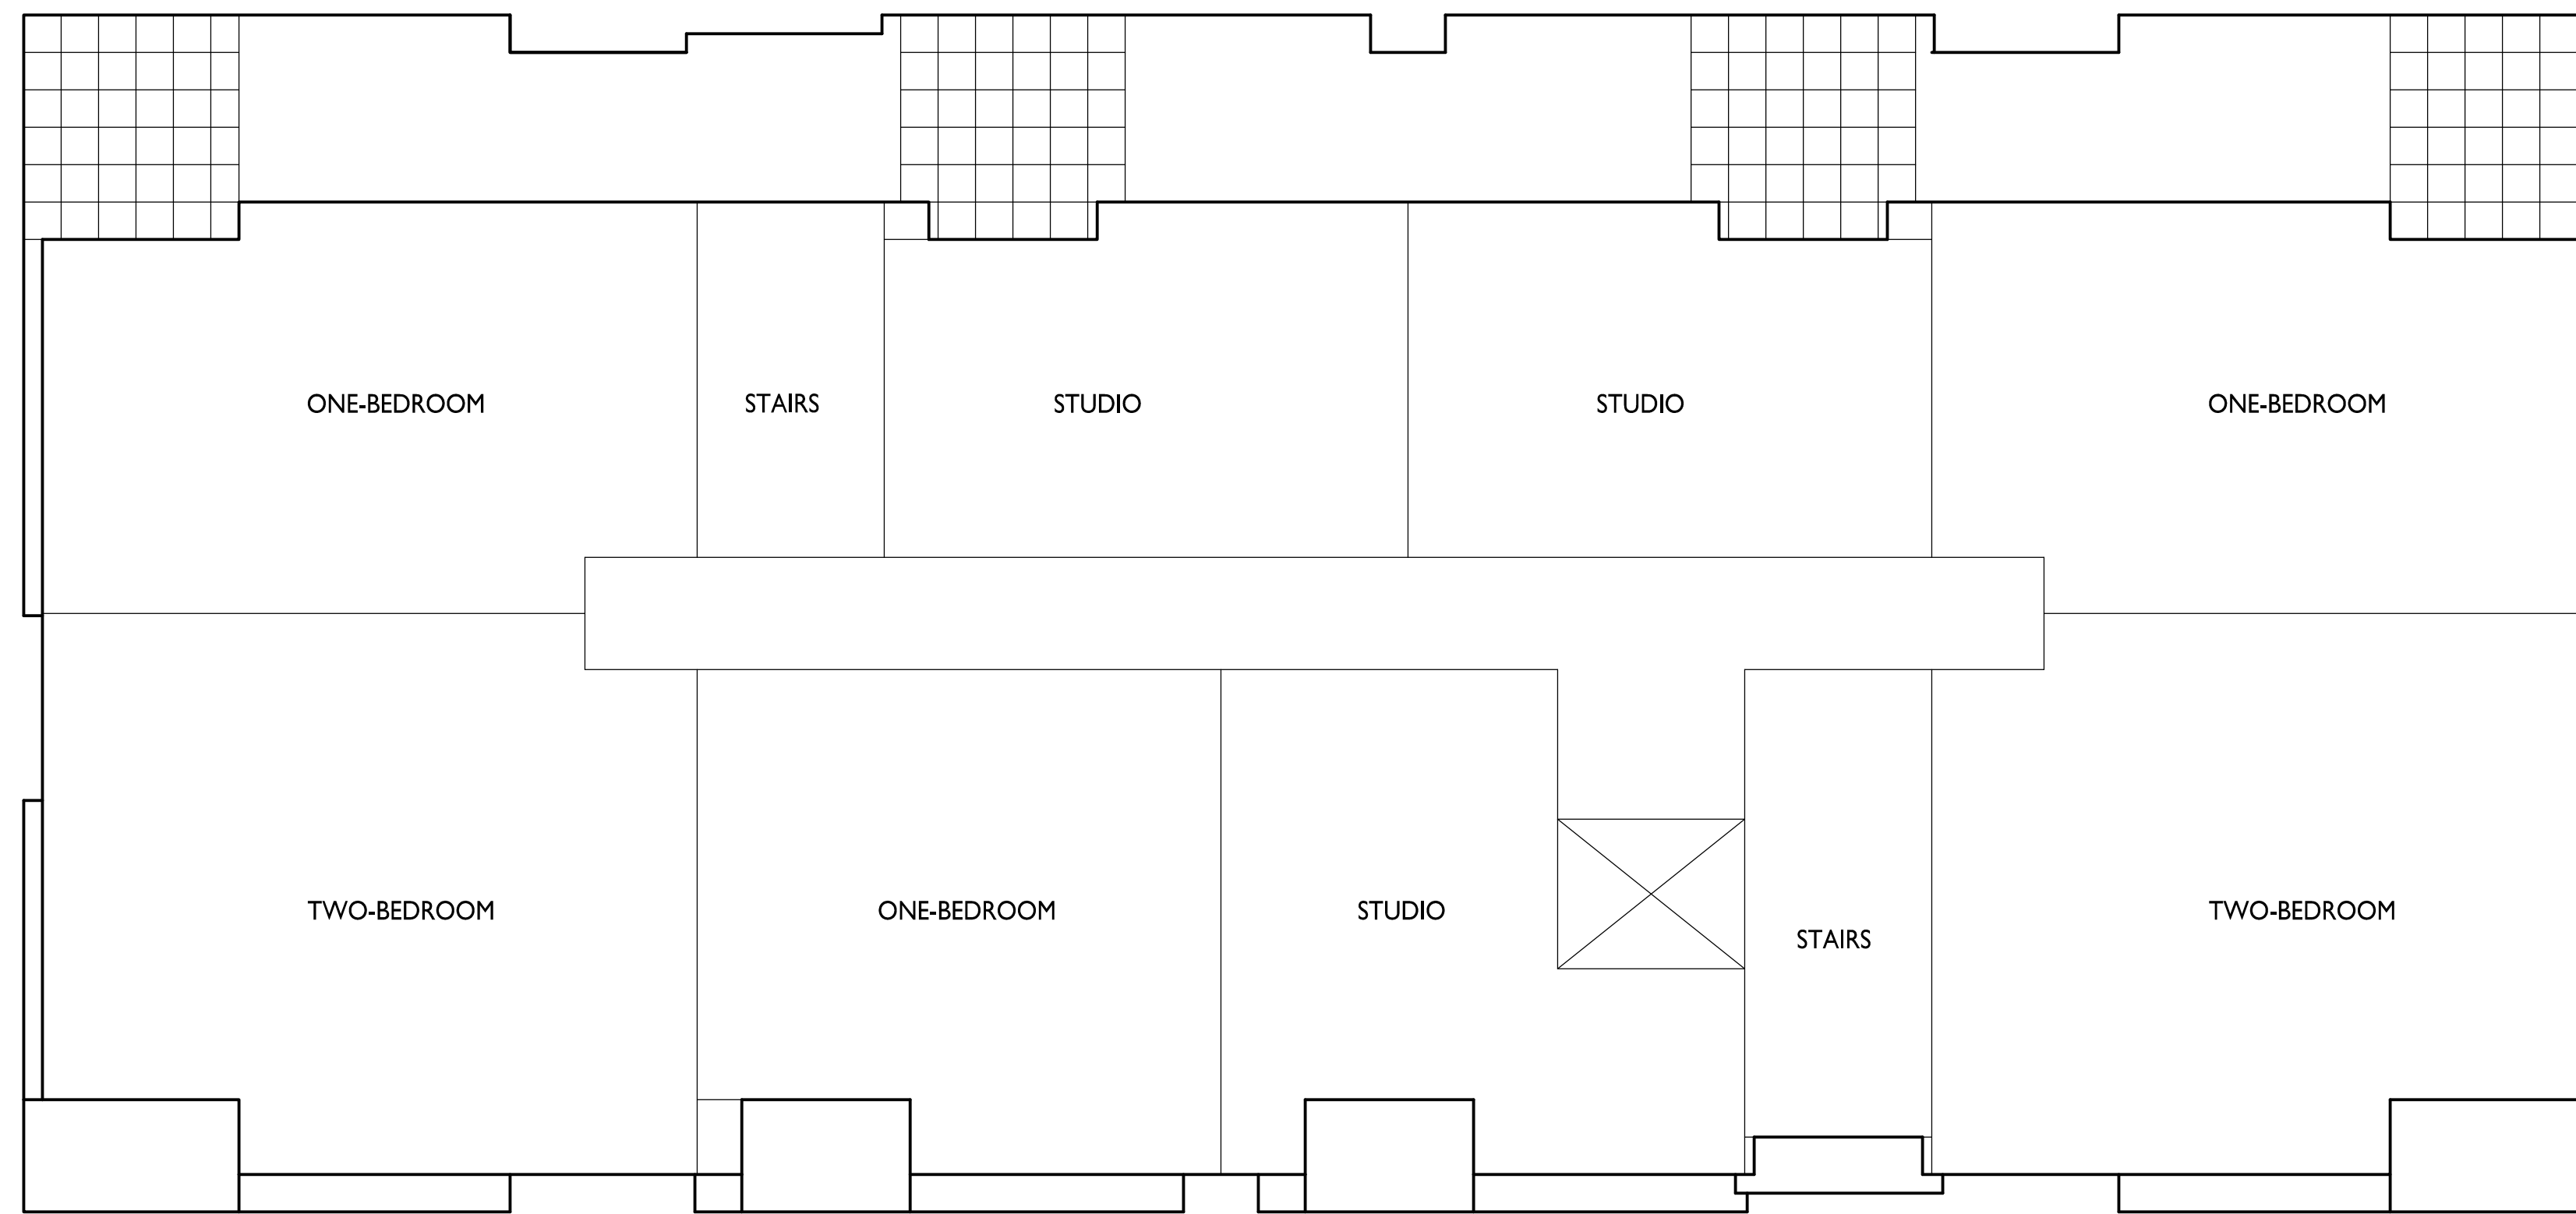

1 THIRD FLOOR PLAN
A-1.2 1/8"=1'-0"

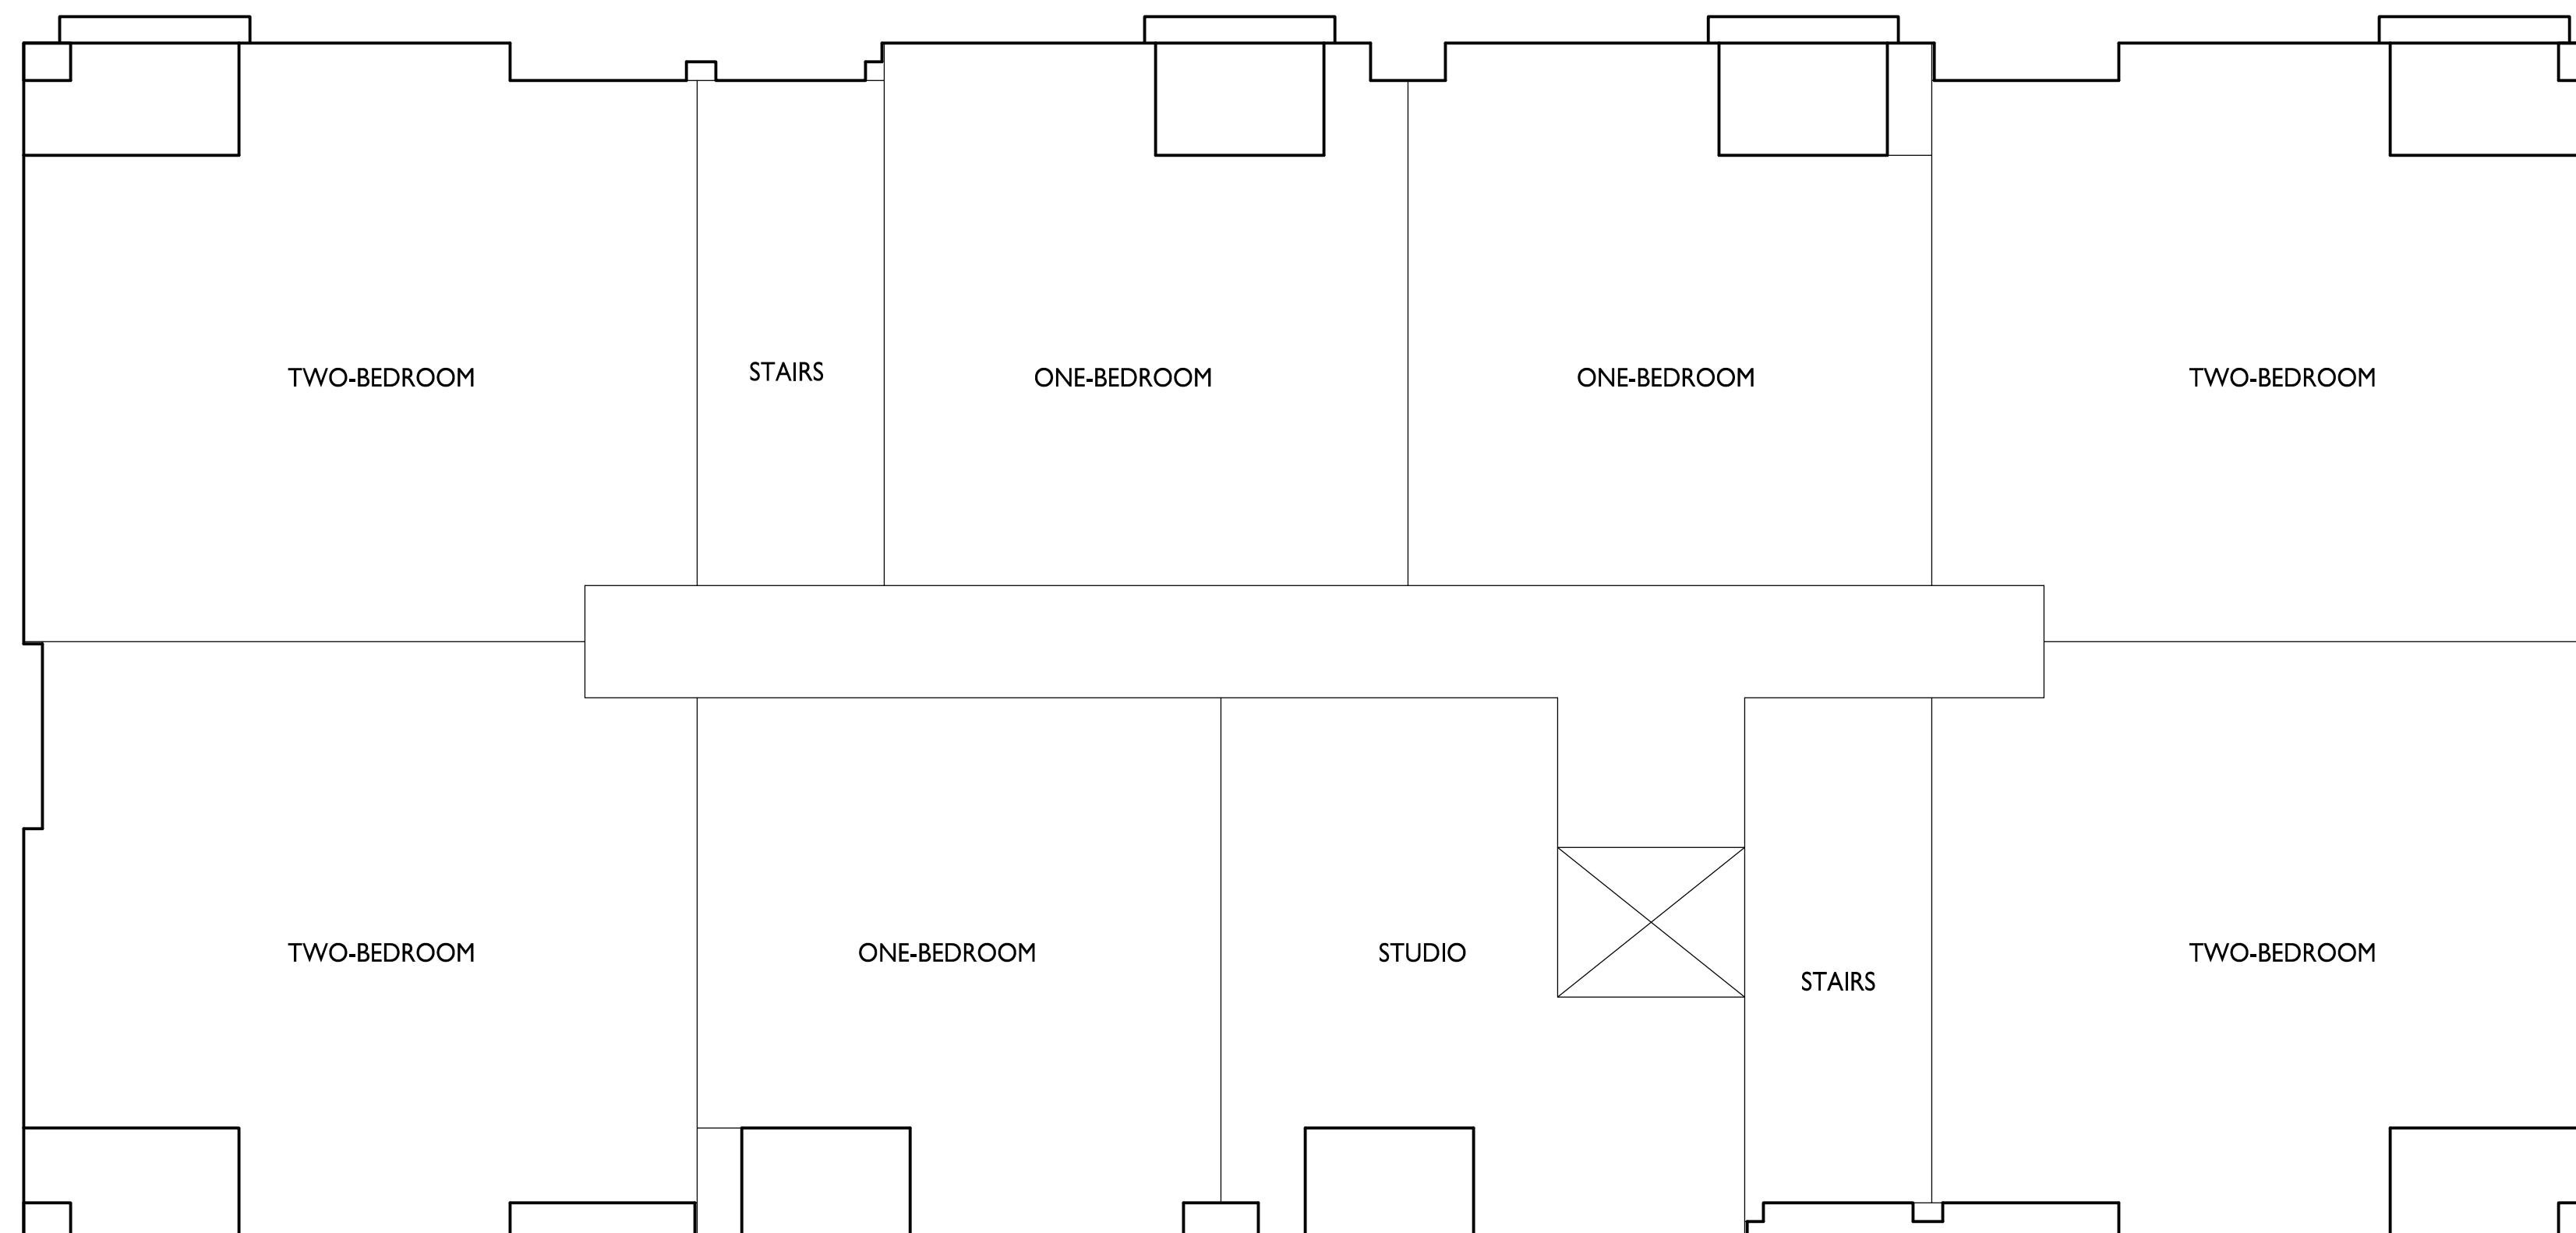

2 SECOND FLOOR PLAN
A-1.2 1/8"=1'-0"



knothe • bruce
ARCHITECTS
Phone: 7601 University Ave., Ste 201
608.836.3690 Middleton, WI 53562

ISSUED
Issued for UDC Review - June 30, 2021

PROJECT TITLE
**The Avenue
Expansion
Madison
Development
Corp.**

Site Address:
22 N. Second Street
SHEET TITLE
**Second and Third
Floor Plans**

SHEET NUMBER

A-1.2

PROJECT NO. **2111**
© Knothe & Bruce Architects, LLC



1 COLORED ELEVATION - NORTH
A-2.1 1/8" = 1'-0"



2 COLORED ELEVATION - SOUTH
A-2.1 1/8" = 1'-0"



3 COLORED ELEVATION - EAST
A-2.1 1/8" = 1'-0"



4 COLORED ELEVATION - WEST
A-2.1 1/8" = 1'-0"

NOT FOR CONSTRUCTION



knothe • bruce
ARCHITECTS
Phone: 608.836.3690 7601 University Ave. #201
Middleton, WI 53562

KEY PLAN

ISSUED

PROJECT TITLE
**Madison
Development
Corp Avenue
Expansion**

22 North Second Street
Madison
Wisconsin 53704
SHEET TITLE
**EXTERIOR
ELEVATIONS**

SHEET NUMBER

A-2.1

PROJECT NUMBER **2111**

© Knothe & Bruce Architects, LLC



MADISON DEV CORP
AVENUE EXPANSION





MADISON DEV CORP
AVENUE EXPANSION





