


LEGEND

-  PRO. ASPHALT
-  PRO. WOOD MULCH
-  PRO. CONCRETE
-  EX. CONTOUR (INDEX)
-  EX. APPROXIMATE PROPERTY LINE

NOTES

1.) THE CONTRACTOR IS RESPONSIBLE FOR REPAIRING ANY EXISTING UTILITIES, STRUCTURES, SIDEWALK, CURB, LAWN, PAVEMENT, ETC. DAMAGED THROUGH CONSTRUCTION ACTIVITIES AT THEIR OWN EXPENSE. REPAIRS MUST BE MADE IN ACCORDANCE WITH THE CITY OF MADISON STANDARD SPECIFICATIONS FOR PUBLIC WORKS CONSTRUCTION.

CAUTION: EXISTING ELECTRICAL. CONTRACTOR TO PERFORM UTILITY LINE OPENING PRIOR TO GRADING. CONTRACTOR SHALL BE RESPONSIBLE FOR REPAIR OF UTILITIES DAMAGED DURING CONSTRUCTION.

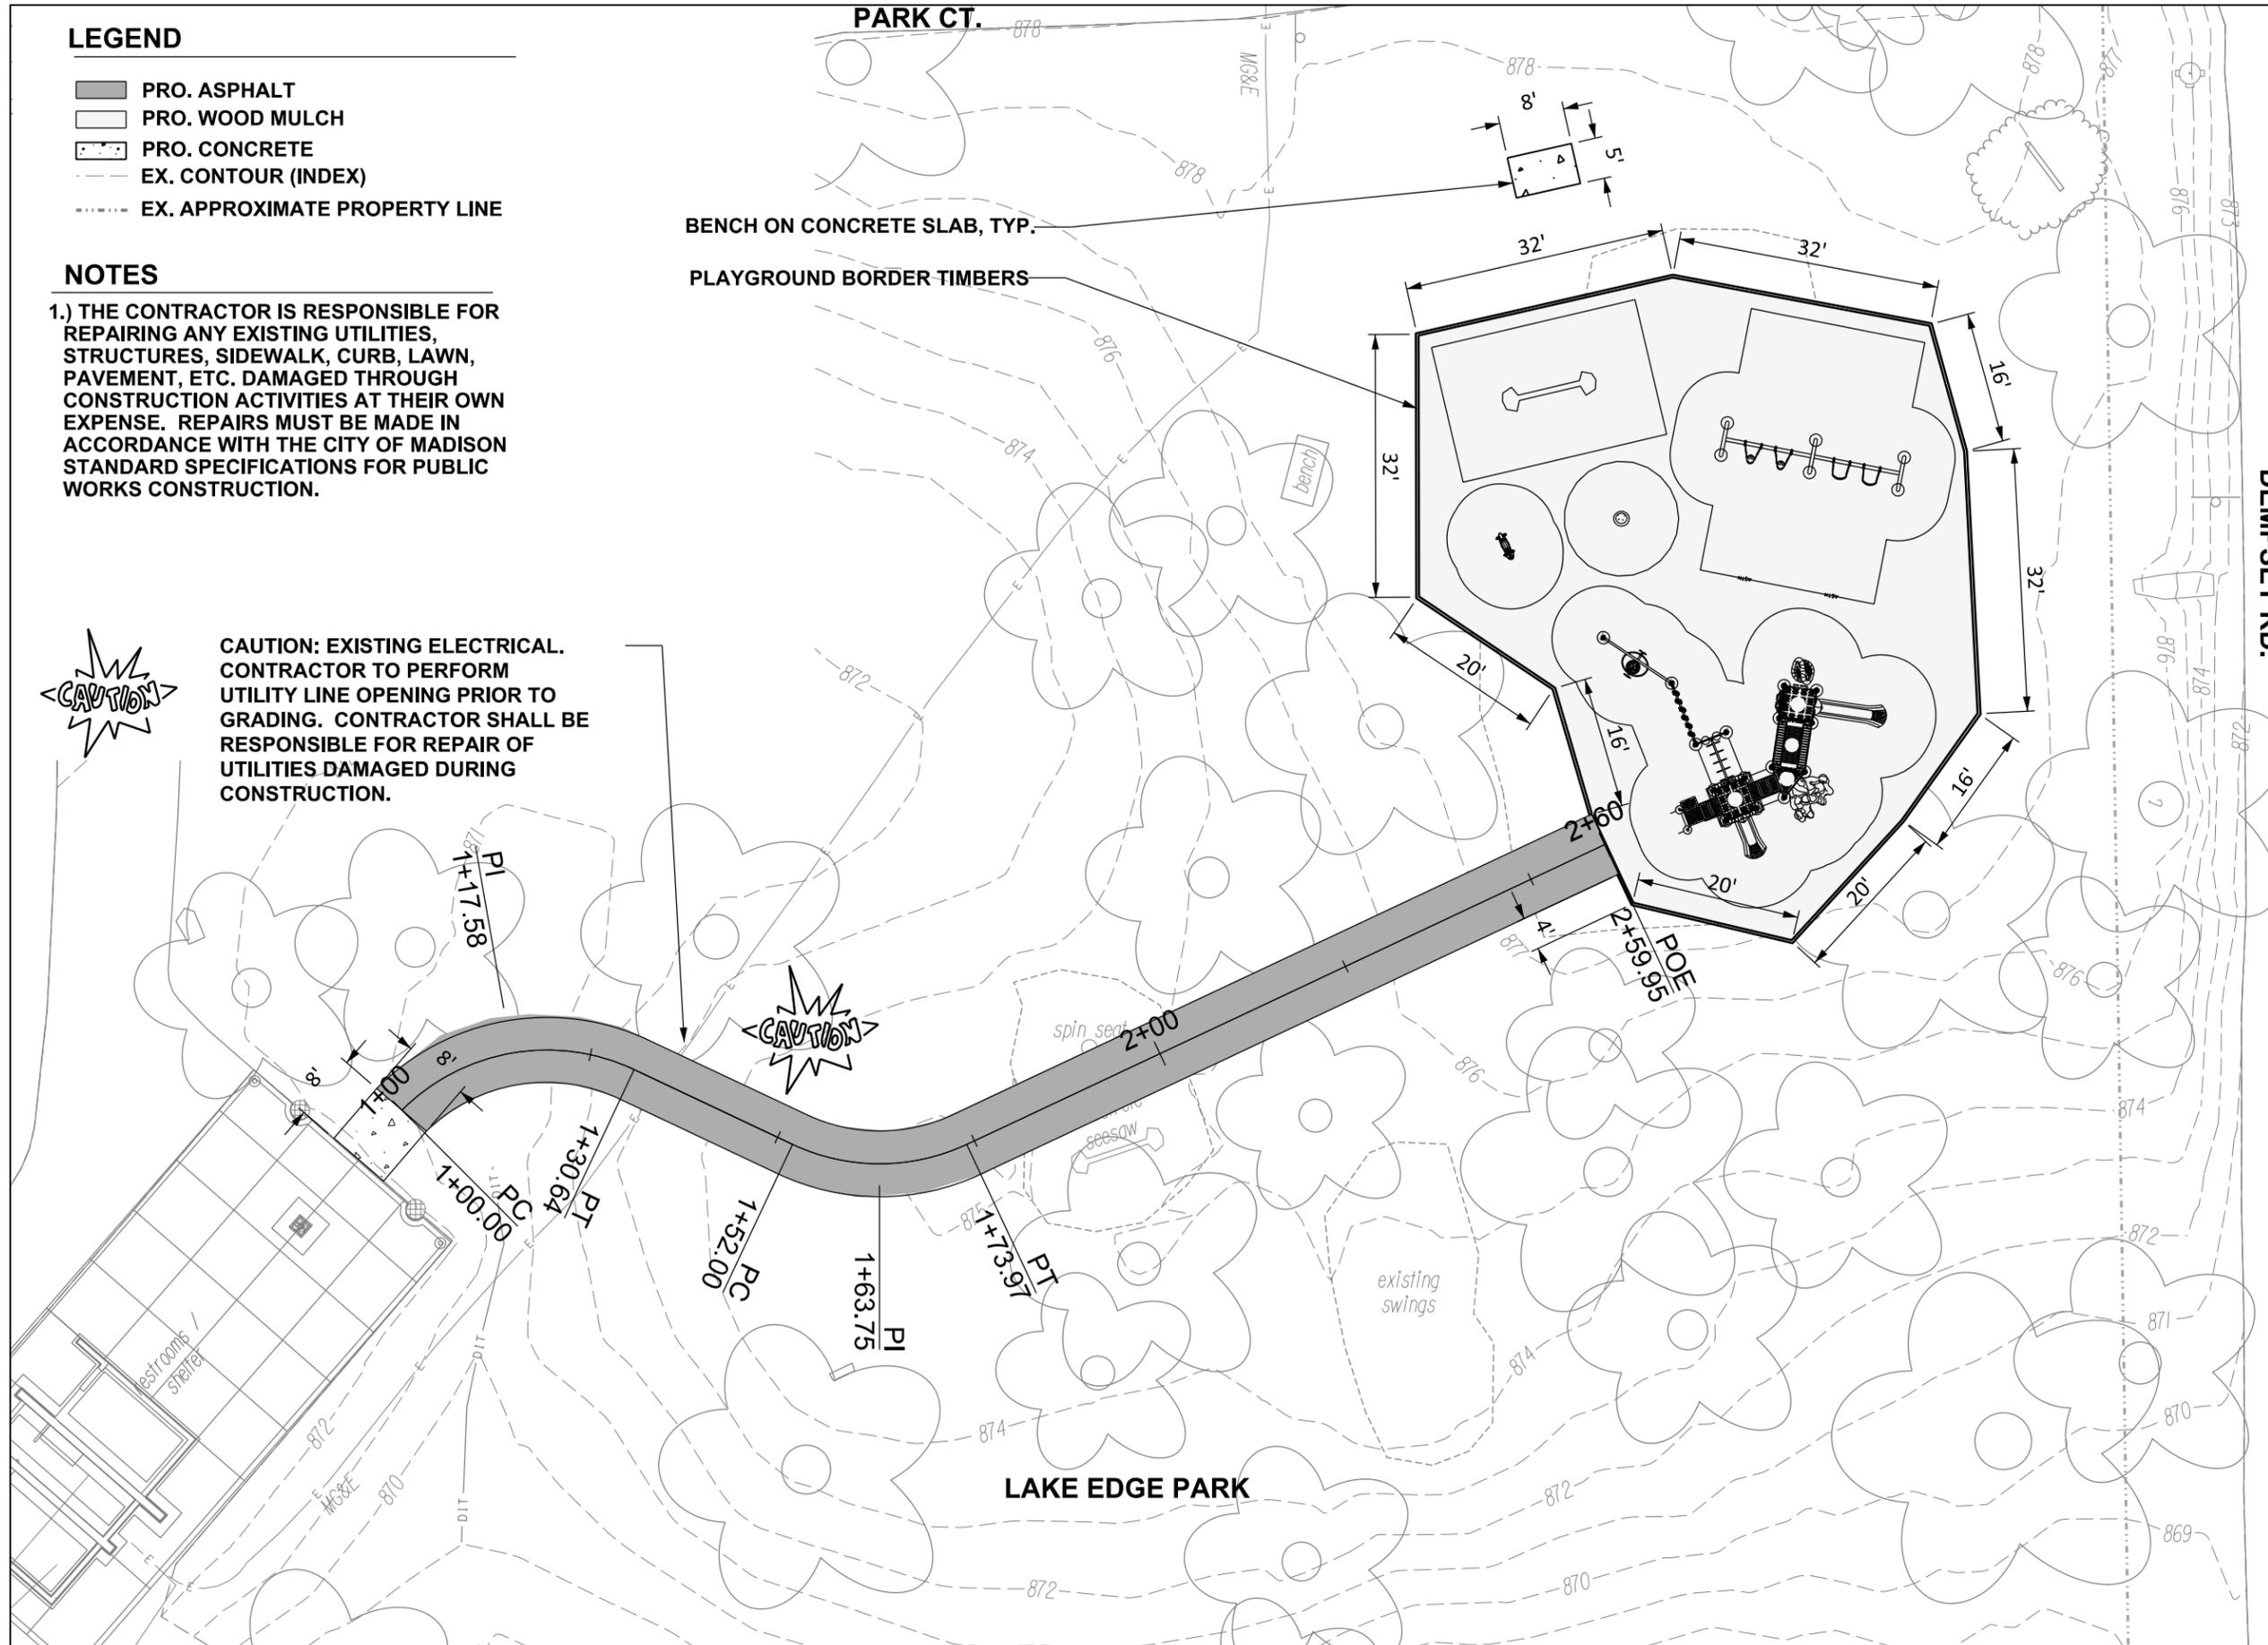

City of Madison
Department of Public Works
PARKS DIVISION

City-County Building, Suite 104
210 Martin Luther King, Jr. Blvd.
PO Box 2987
Madison, WI 53701-2987

play
**MADISON
PARKS**

Graphical Scale
0 20 ft 

PROJECT:
**2017 PARK
PLAYGROUND
IMPROVEMENTS
- GROUP 3**

**LAKE EDGE PARK
511 PARK CT
MADISON, WI 53716**

Although every effort has been made in preparing these plans and checking them for accuracy, the contractor and subcontractors must check all details and dimensions of their trade and be responsible for the same.

ITEM	DATE
Advised by: SCL	02-12-2016

PUBLIC WORKS PROJECT #:
7929

SHEET TITLE:
SITE PLAN

SHEET NUMBER:
2.3