

LEGEND

- EX. ELECTRICAL HAND HOLE

EX. ELECTRICAL PEDESTAL

EX. TELEPHONE PEDESTAL

EX. TREE

EX. WATER HYDRANT

EX. WATER VALVE

EX. PROPERTY LINE

EX. EASEMENT

EX. FENCE LINE

EX. TREE LINE

EX. CONTOUR (INDEX)

EX. CONTOUR (INTER)

EX. ABANDONED UTILITY

EX. ELECTRIC

EX. FIBER OPTIC

EX. NATURAL GAS

EX. OVERHEAD LINE

EX. SANITARY SEWER

EX. STORM SEWER

EX. CABLE TV

EX. UNDERGROUND TELEPHONE

EX. WATER LINE

EX. GRAVEL

EX. CONCRETE
- PRO. SPOT ELEVATION

PRO. CONTOUR (INDEX)

PRO. CONTOUR (INTER)

PRO. GRADING LIMITS

PRO. SILT SOCK

PRO. CONSTRUCTION FENCE

PRO. DRAINTILE

PRO. ASPHALT

PRO. WOOD MULCH


PRO. CONCRETE

PRO. CONSTRUCTION ENTRANCE

REMOVE EX. TOPSOIL

REMOVE EX. PLAYGROUND SURFACING

NEWVILLE PARK REDEVELOPMENT
PLAN
MUNIS NUMBER:
15624

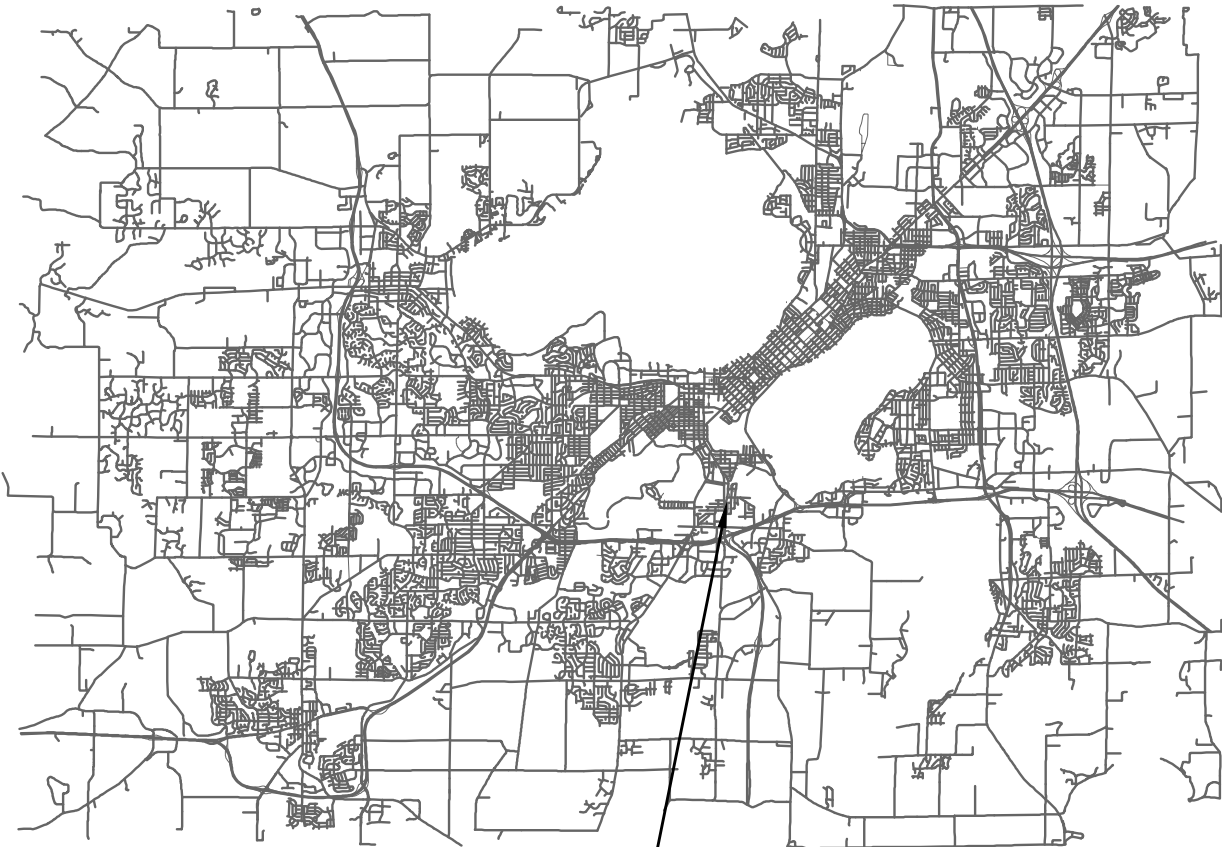

NEWVILLE (KENNETH) PARK
1867 BELD STREET

DESIGNED BY:

City of Madison
Department of Public Works
PARKS DIVISION
*330 E. Lakeside St.
Madison, WI 53715*

**MADISON
PARKS**

Graphical Scale

0



PROJECT:

SHEET SCHEDULE

- 1.1 PROJECT LOCATION AND SITE ACCESS
- 1.2 EXISTING CONDITIONS
- 1.3 DEMOLITION AND PROTECTION PLAN
- 1.4 LAYOUT PLAN
- 1.5 SITE PLAN
- 1.6 GRADING PLAN
- 1.7 DESIGN COMPUTATIONS

Although every effort has been made in preparing these plans and checking them for accuracy, the contractor and subcontractors must check all details and dimensions of their trade and be responsible for the same.

ITEM	DATE
Plans and Specs	4/22/2026

PUBLIC WORKS PROJECT #:

#9787

SHEET TITLE:


COVER SHEET

SHEET NUMBER:



City of Madison
Department of Public Works
PARKS DIVISION
330 E. Lakeside St.
Madison, WI 53715

**MADISON
PARKS**

 

PROJECT:

***2025 PARK
DEVELOPMENT PLAN***

PROJECT ADDRESS:

***NEWVILLE PARK
1867 BELD STREET
MADISON, WI 53713***

Although every effort has been made in preparing these plans and checking them for accuracy, the contractor and subcontractors must check all details and dimensions of their trade and be responsible for the same.

ITEM	DATE
PLANS AND SPECS	4/22/2026

PUBLIC WORKS PROJECT #:
9787

SHEET TITLE:

***PROJECT LOCATION
AND SITE ACCESS***

SHEET NUMBER:

1.1

City of Madison
Department of Public Works
PARKS DIVISION
330 E. Lakeside St.
Madison, WI 53715

**MADISON
PARKS**

Graphical Scale
0 16'



PROJECT:

*2025 PARK
DEVELOPMENT PLAN*

PROJECT ADDRESS:

*NEWVILLE PARK
1867 BELD STREET
MADISON, WI 53713*

Although every effort has been made in preparing these plans and checking them for accuracy, the contractor and subcontractors must check all details and dimensions of their trade and be responsible for the same.

ITEM

DATE

PLANS AND SPECS

4/22/2026

PUBLIC WORKS PROJECT #:


9787

SHEET TITLE:

EXISTING CONDITIONS

SHEET NUMBER:

1.2

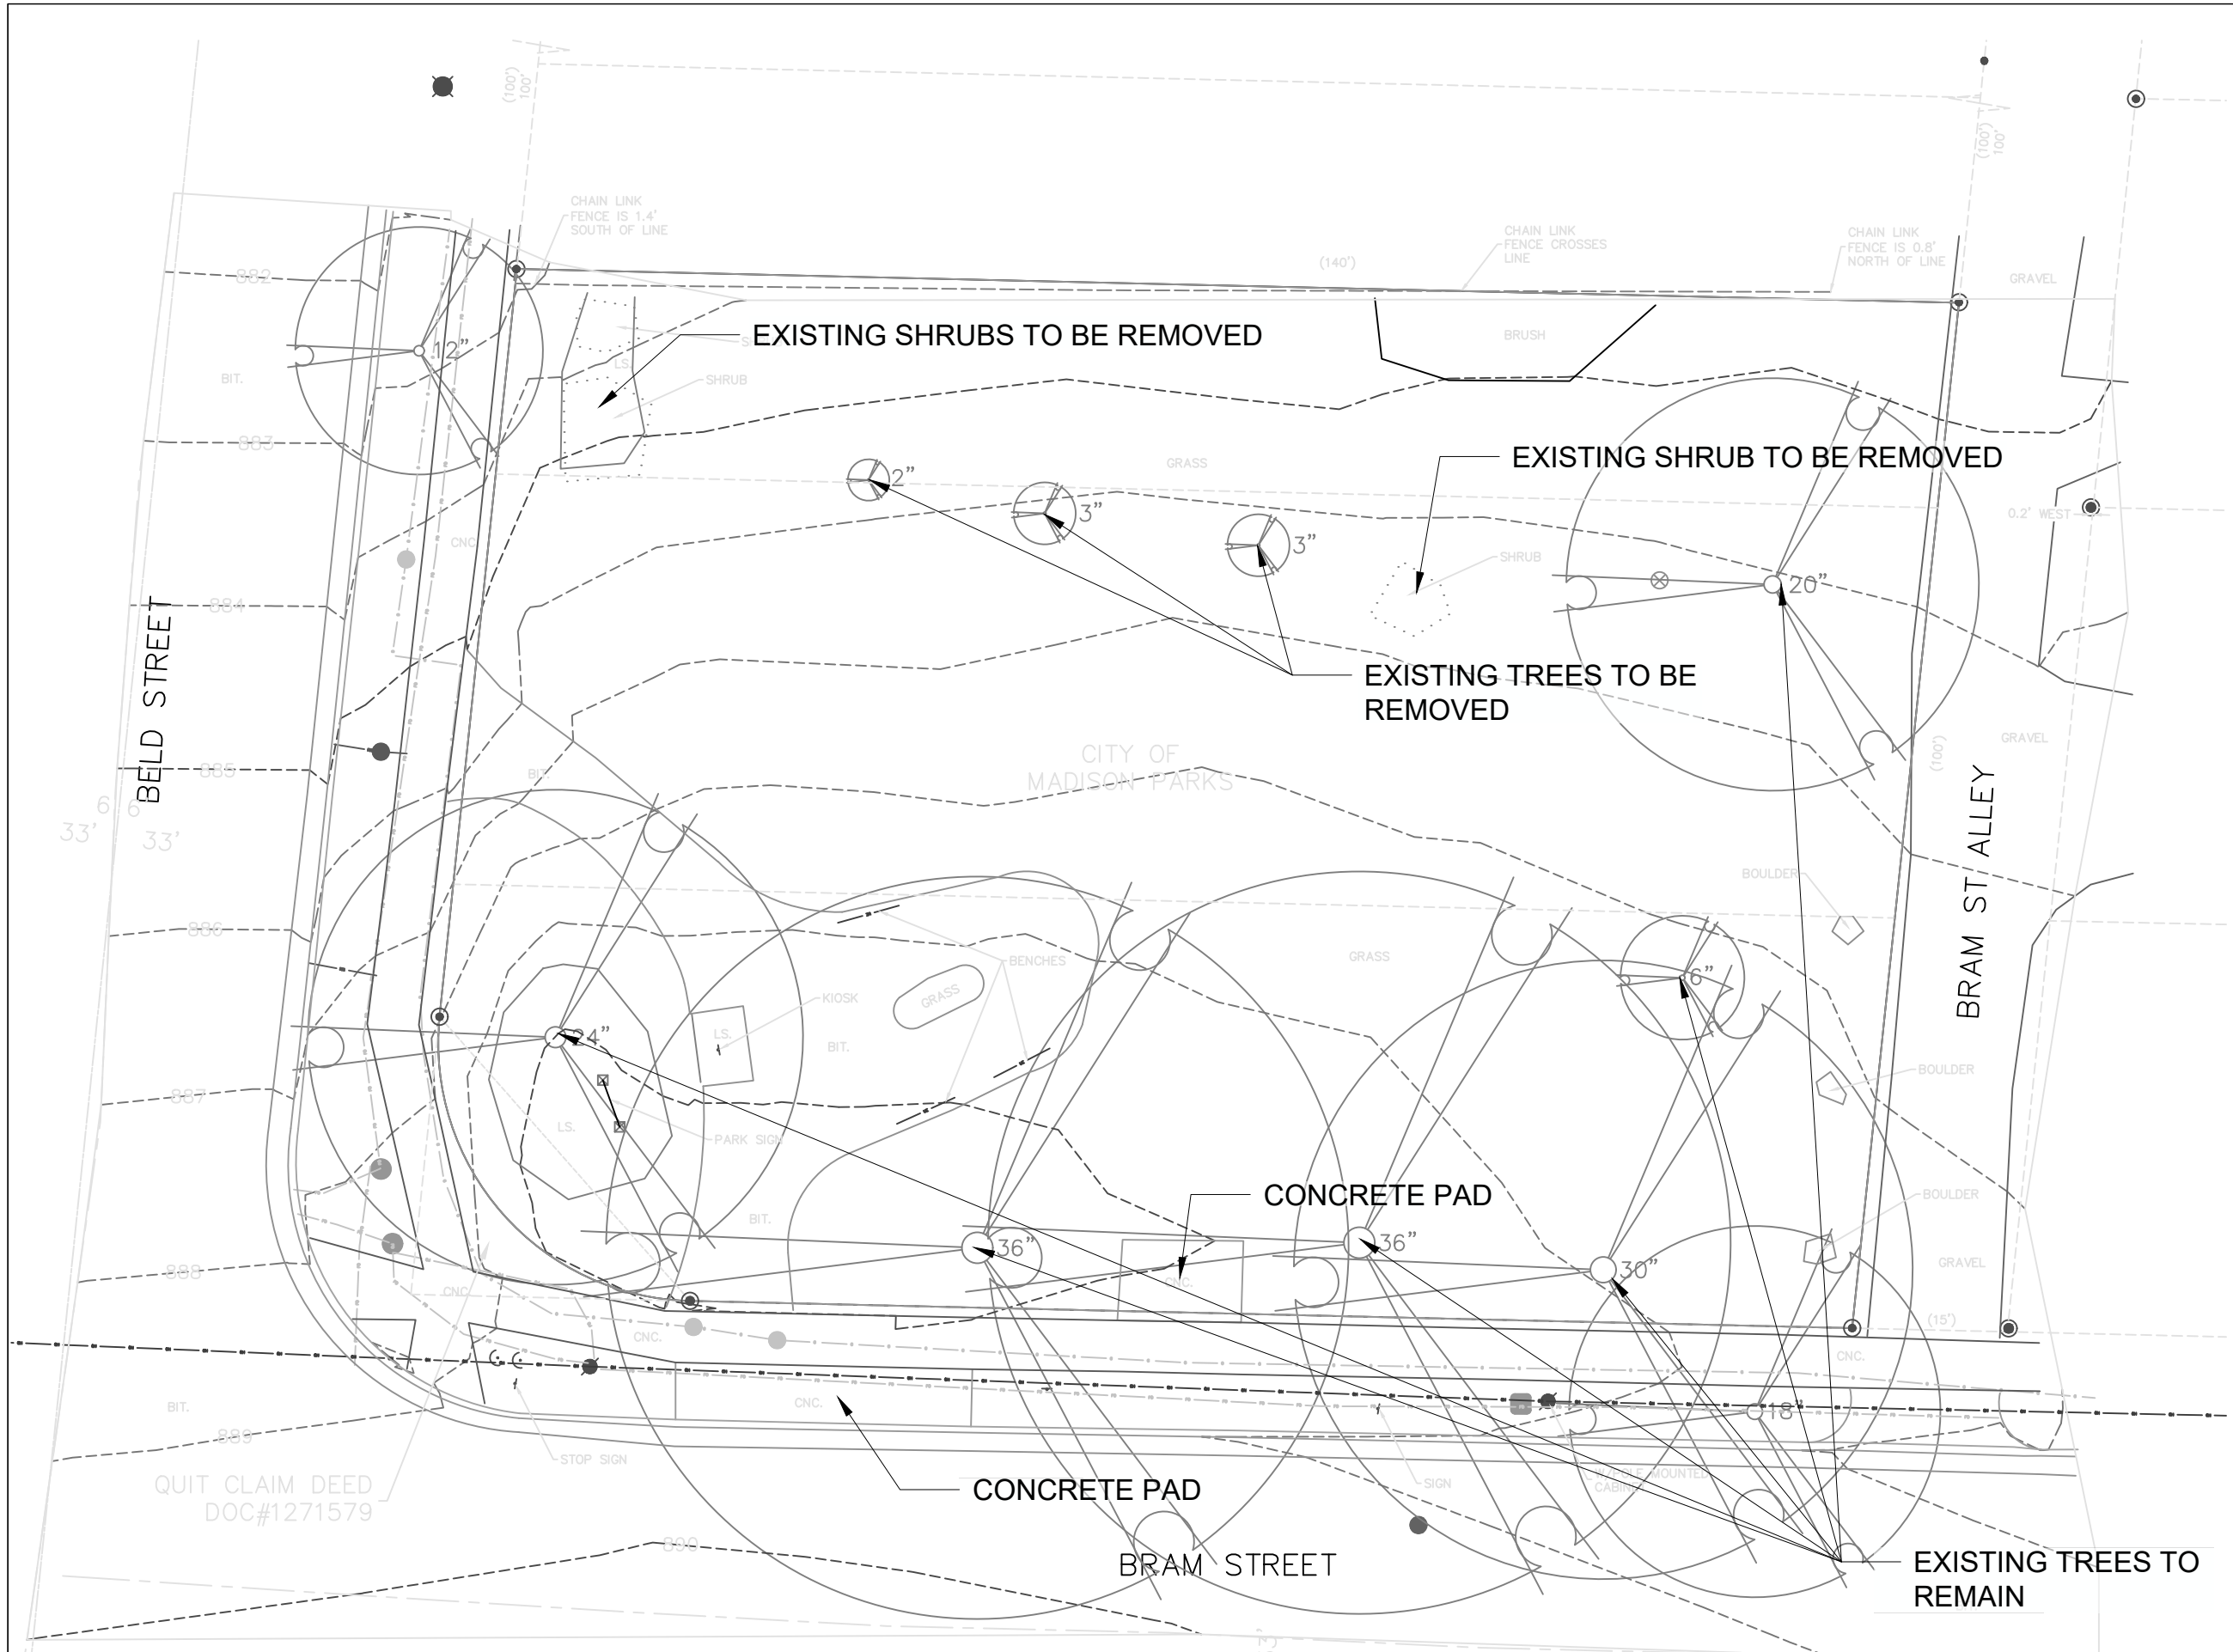

MADISON PARKS

A

2025 PARK
DEVELOPMENT PLAN

*NEWVILLE PARK
1867 BELD STREET
MADISON, WI 53713*

Although every effort has been made in preparing these plans and checking them for accuracy, the contractor and subcontractors must check all details and dimensions of their trade and be responsible for the same.

PUBLIC WORKS PROJECT #:
9787

*DEMOLITION AND
PROTECTION PLAN*


1.3



- REMOVE AND DISPOSE OF EXISTING CONCRETE PAD


BRAM STREET

$$1/16'' = 1'_{\text{BIT}}$$

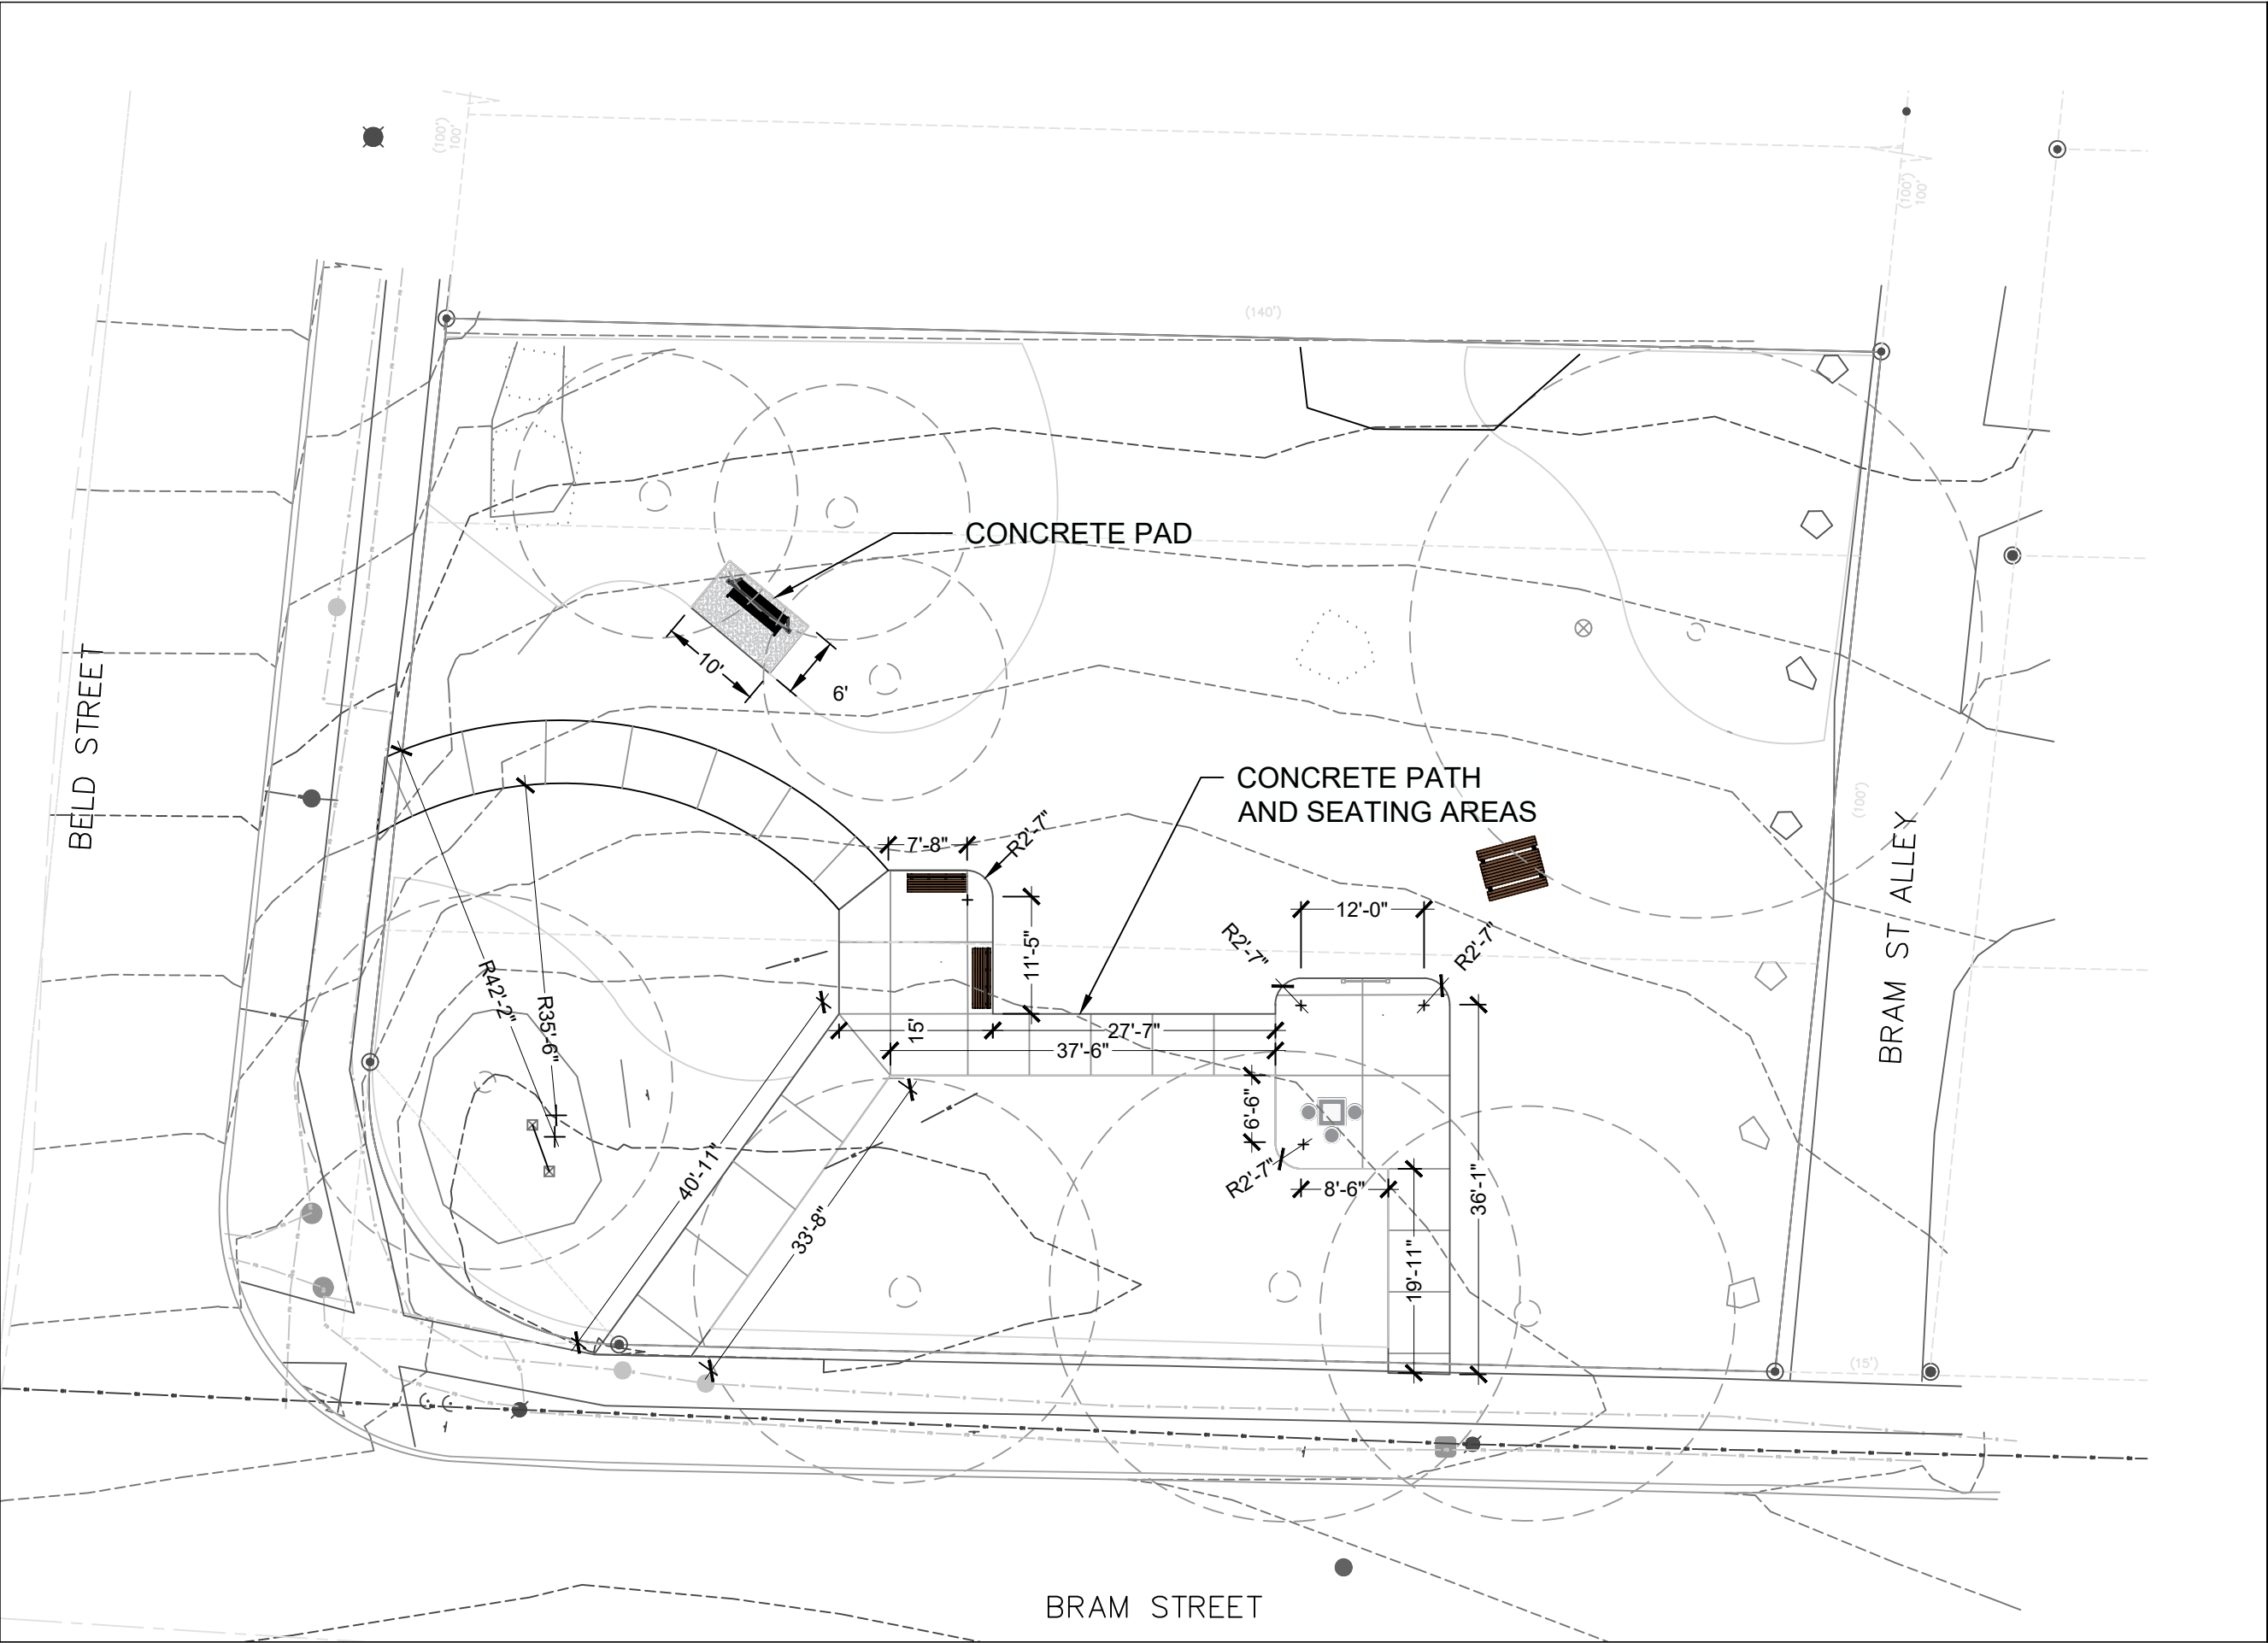

City of Madison
Department of Public Works
PARKS DIVISION
330 E. Lakeside St.
Madison, WI 53715

**MADISON
PARKS**

 

PROJECT:

*2025 PARK
DEVELOPMENT PLAN*

PROJECT ADDRESS:

*NEWVILLE PARK
1867 BELD STREET
MADISON, WI 53713*

Although every effort has been made in preparing these plans and checking them for accuracy, the contractor and subcontractors must check all details and dimensions of their trade and be responsible for the same.

ITEM	DATE
PLANS AND SPECS	4/22/2026


PUBLIC WORKS PROJECT #:
9787

SHEET TITLE:

LAYOUT PLAN


SHEET NUMBER:

1.4

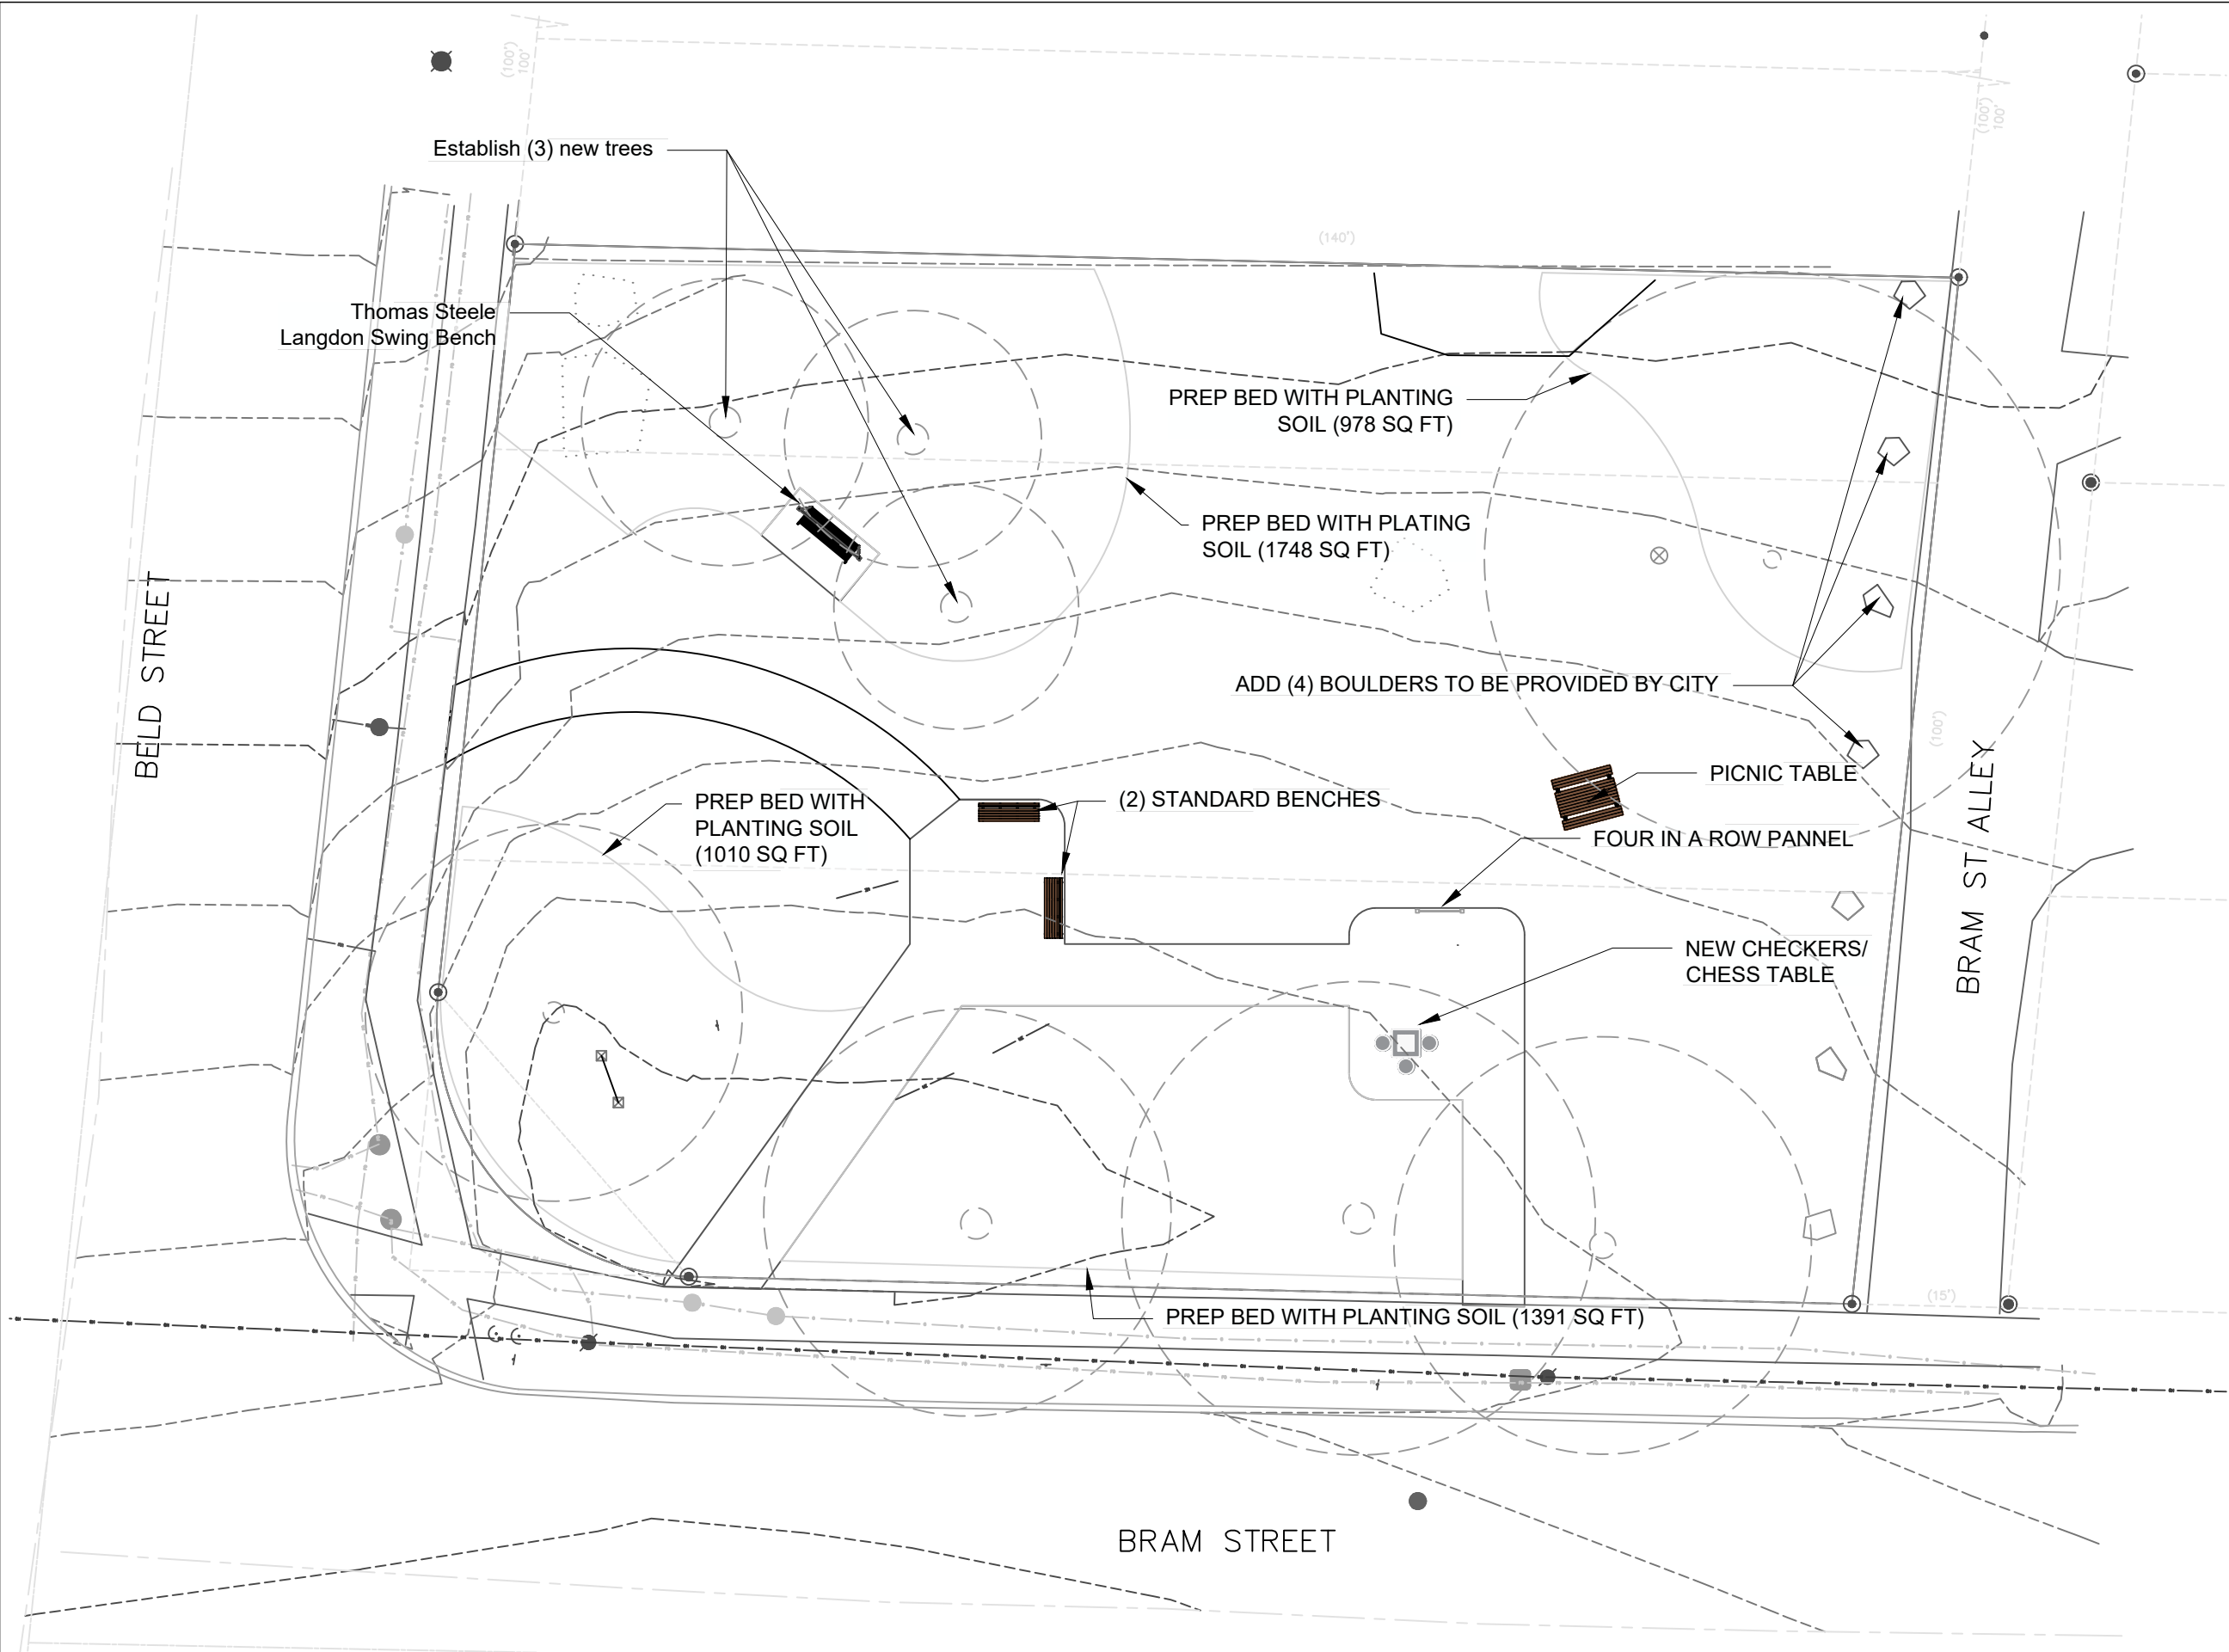

City of Madison
Department of Public Works
PARKS DIVISION
330 E. Lakeside St.
Madison, WI 53715

**MADISON
PARKS**

 

PROJECT:
*2025 PARK
DEVELOPMENT PLAN*

PROJECT ADDRESS:
*NEWVILLE PARK
1867 BELD STREET
MADISON, WI 53713*


Although every effort has been made in preparing these plans and checking them for accuracy, the contractor and subcontractors must check all details and dimensions of their trade and be responsible for the same.

ITEM	DATE
PLANS AND SPECS	4/22/2026

PUBLIC WORKS PROJECT #:
9787

SHEET TITLE:
SITE PLAN

SHEET NUMBER:
1.5

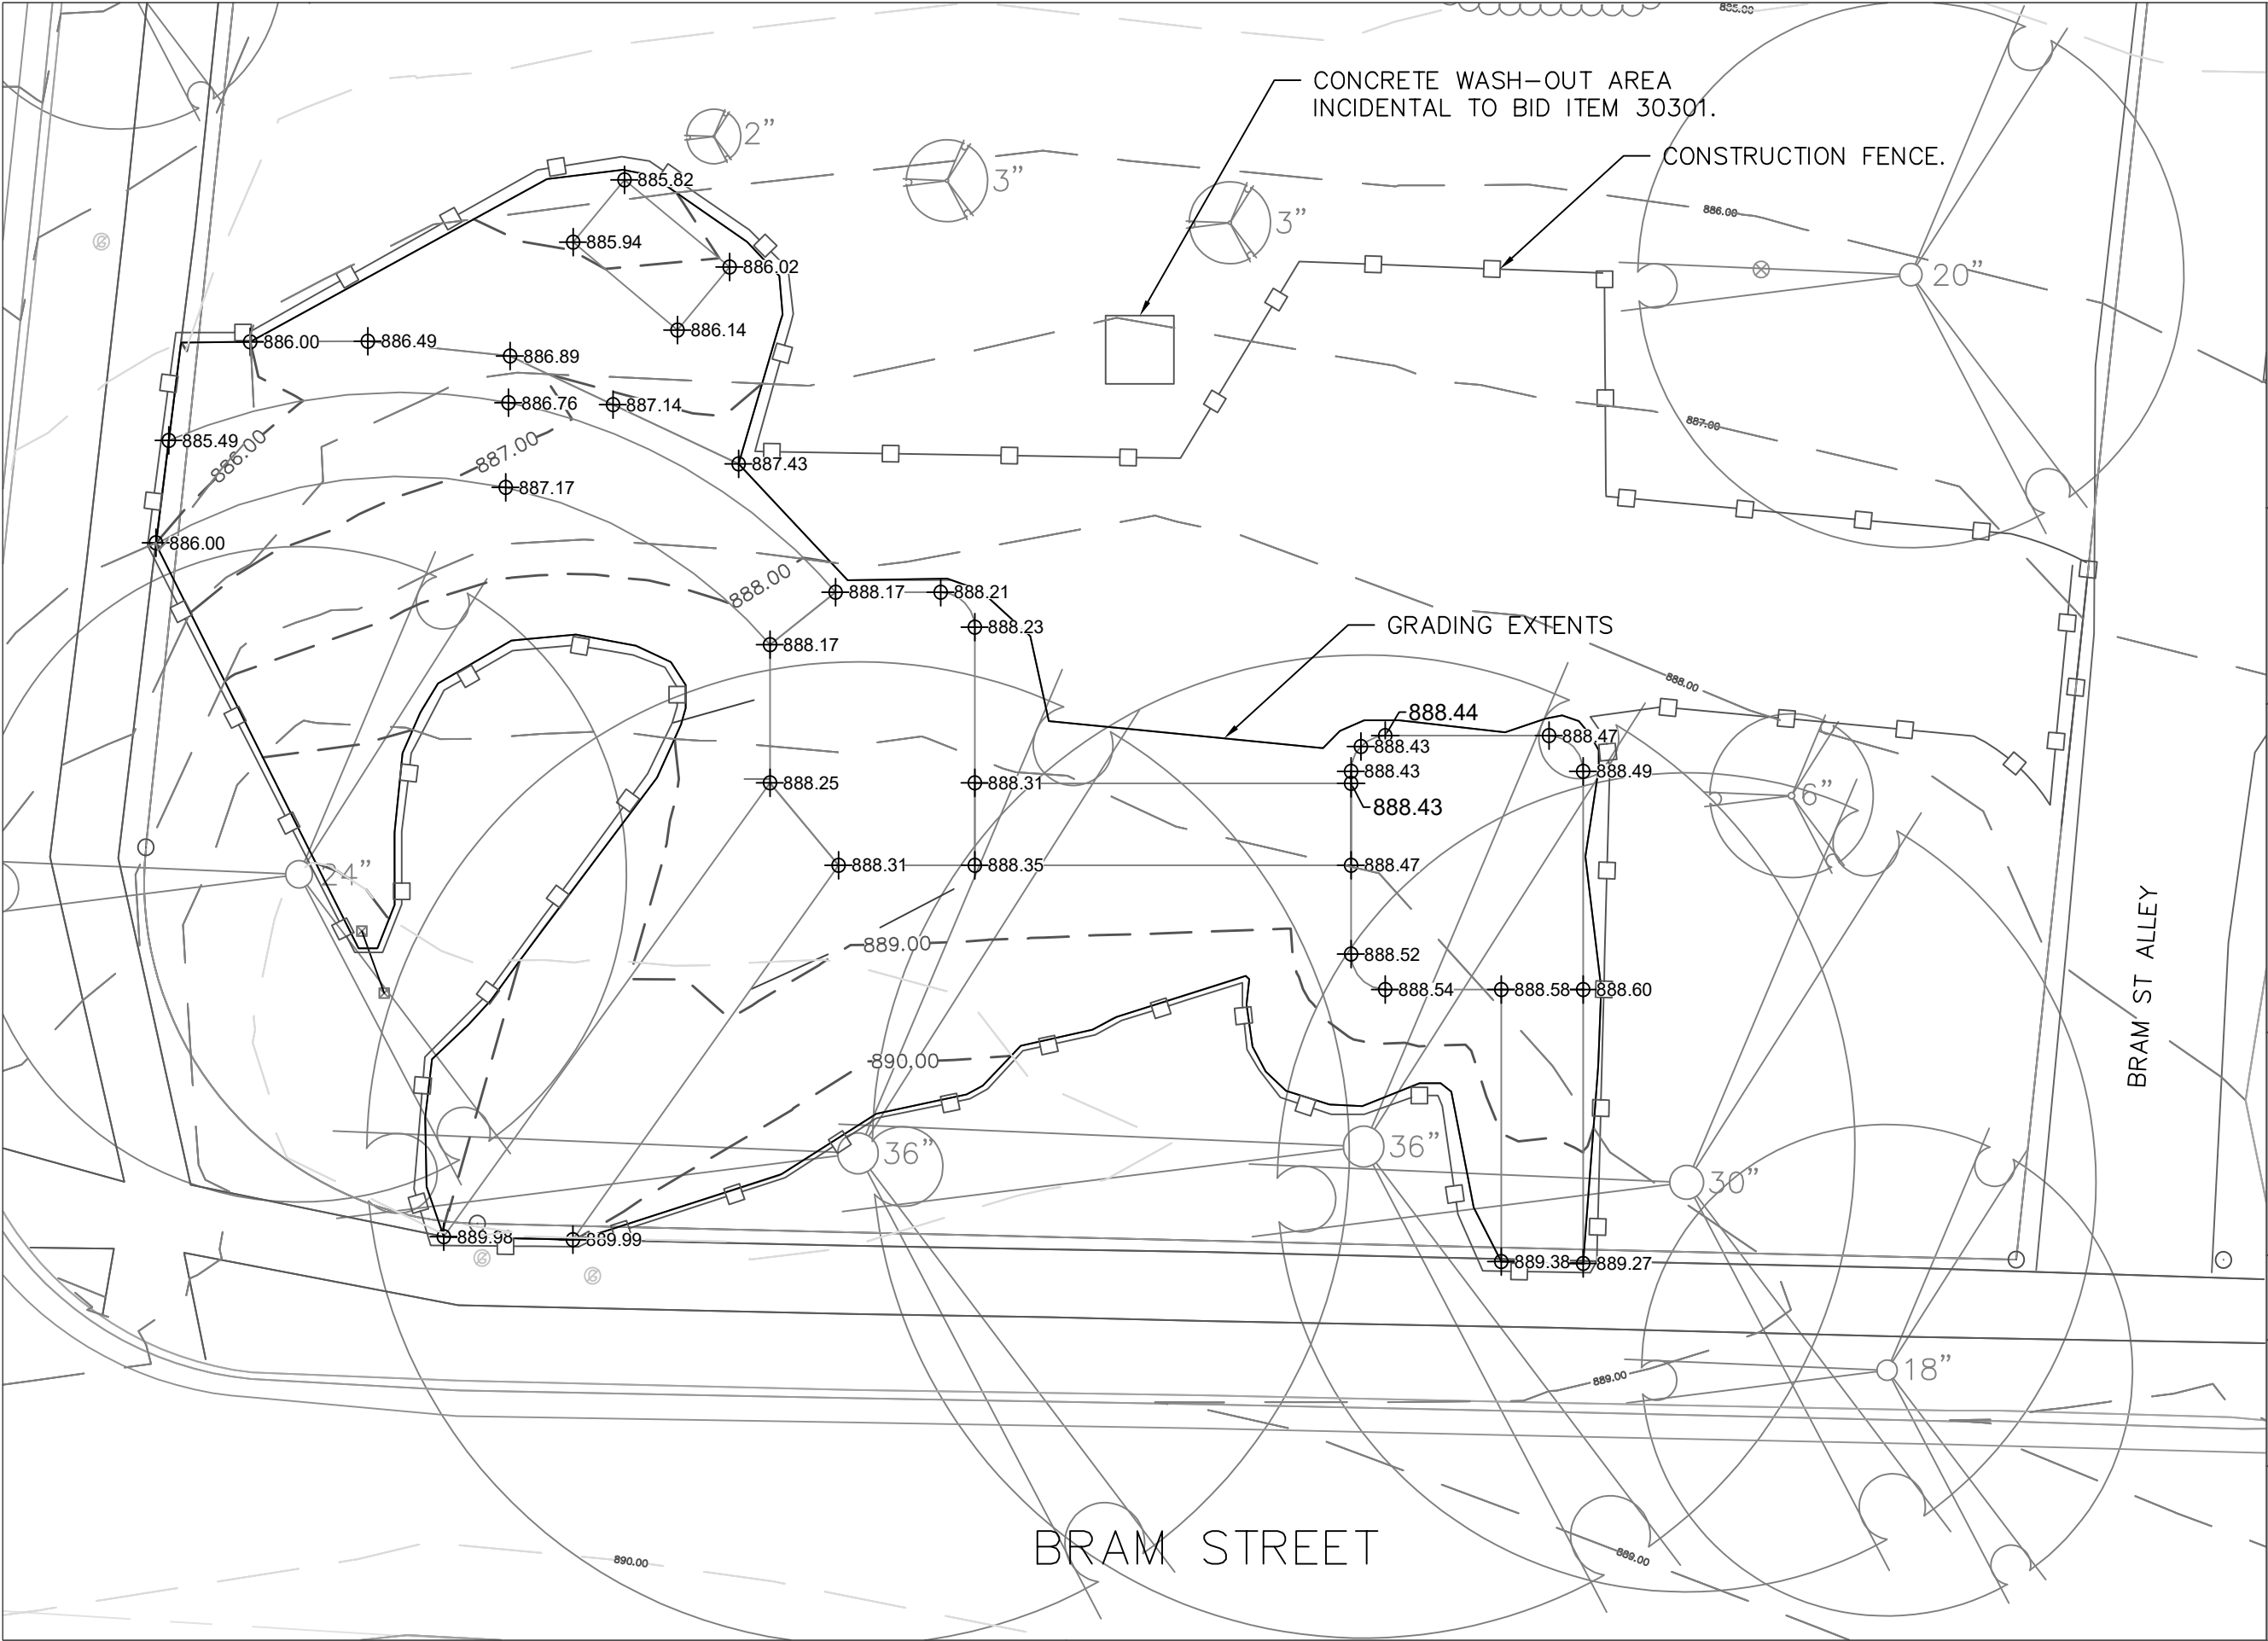

City of Madison
Department of Public Works
PARKS DIVISION
330 E. Lakeside St.
Madison, WI 53715

**MADISON
PARKS**



PROJECT:

**2025 PARK
DEVELOPMENT PLAN**

PROJECT ADDRESS:

**NEWVILLE PARK
1867 BELD STREET
MADISON, WI 53713**

Although every effort has been made in preparing these plans and checking them for accuracy, the contractor and subcontractors must check all details and dimensions of their trade and be responsible for the same.

ITEM	DATE
DRAWN BY: GABRIELLE MURPHY	2025-08-15
DRAWN BY: Emma Krug	2025-08-20

PUBLIC WORKS PROJECT #:
9787

SHEET TITLE:

GRADING PLAN


SHEET NUMBER:

1.6

	Sort	Grp	Material	Item	From Surface Model	To Surface Model	area (sq ft)	depth (ft)	Unfac- tored volume (cu ft)	Unfac- tored volume (cu yd)	Expan- sion Factor (%)	Factored (Uncom- pacted) Volume (cu yd)
		Grass to Grass	Topsoil Excavate	Strip 6in topsoil	n/a	n/a	896	0.50	448	16.6	0%	16.6
		Grass to Grass	Subsoil Excavate	Cut subsoil to proposed subgrade	Ex-6in	Pro-6in	896	varies		6.2	0%	6.2
		Grass to Grass	Subsoil Place	Fill subsoil to proposed subgrade	Ex-6in	Pro-6in	896	varies	0	0.0	0%	0.0
		Grass to Grass	Topsoil Place	Place 6in topsoil	n/a	n/a	896	-0.50	-448	-16.6	0%	-16.6
		Grass to Concrete	Topsoil Excavate	Strip 6in topsoil	n/a	n/a	1027	0.50	514	19.0	0%	19.0
		Grass to Concrete	Subsoil Excavate	Cut subsoil to proposed subgrade	Ex-6in	Pro-11in	1027	varies		29.6	0%	29.6
		Grass to Concrete	Subsoil Place	Fill subsoil to proposed subgrade	Ex-6in	Pro-11in	1027	varies		0.0	0%	0.0
		Grass to Concrete	Crushed Stone (for Concrete) Place	Place 6in crushed stone base	n/a	n/a	1027	-0.50	-514	-19.0	0%	-19.0
		Grass to Concrete	Concrete Place	Place 5in concrete	n/a	n/a	1027	-0.42	-431	-16.0	0%	-16.0
		Grass to Landscape	Topsoil Excavate	Strip 6in topsoil	n/a	n/a	3769	0.50	1885	70	0%	70
		Grass to Landscape	Subsoil Excavate	Cut subsoil to proposed subgrade	Ex-6in	Pro-6in	3769	varies		14.9	0%	14.9
		Grass to Landscape	Subsoil Place	Fill subsoil to proposed subgrade	Ex-6in	Pro-6in	3769	varies		0.0	0%	0.0
		Grass to Landscape	Mulch Place	Place 3-4 inches Mulch	n/a	n/a	3769	-0.25	-942	-35	0%	-34.9
		Grass to Landscape	Organic matter place	Place 3 inches organic matter	n/a	n/a	3769	-0.25	-942	-35	0%	-34.9
		Asphalt to Concrete	Concrete Excavate	Remove existing asphalt, estimated depth 3in	n/a	n/a	510	0.25	128	4.7	0%	4.7
		Asphalt to Concrete	Gravel Excavate	Removing estimated 6in gravel base			510	0.50	255	9.4	0%	9.4
		Asphalt to Concrete	Subsoil Excavate	Cut subsoil to proposed subgrade	Ex-9in	Pro-9in	510	varies		17.6	0%	17.6
		Asphalt to Concrete	Subsoil Place	Fill subsoil to proposed subgrade	Ex-9in	Pro-9in	510	varies		0.0	0%	0.0
		Asphalt to Concrete	Crushed Stone (for Concrete) Place	Place 6in clear stone base	n/a	n/a	510	-0.50	-255	-9.4	0%	-9.4
		Asphalt to Concrete	Concrete Place	Place 5in concrete	n/a	n/a	510	-0.42	-214	-7.9	0%	-7.9
		Asphalt to Grass	Concrete Excavate	Remove existing asphalt, estimated depth 3in	n/a	n/a	687	0.25	172	6.4	0%	6.4
		Asphalt to Grass	Gravel Excavate	Removing estimated 6in gravel base			687	0.50	344	12.7	0%	12.7
		Asphalt to Grass	Subsoil Excavate	Cut subsoil to proposed subgrade	Ex-9in	Pro-6in	687	varies		1.2	0%	1.2
		Asphalt to Grass	Subsoil Place	Fill subsoil to proposed subgrade	Ex-9in	Pro-6in	687	varies		-0.8	0%	-0.8
		Asphalt to Grass	Topsoil Place	Place 6in topsoil	n/a	n/a	687	-0.50	-344	-12.7	0%	-12.7
		Asphalt to Landscape	Concrete Excavate	Remove existing asphalt, estimated depth 3in	n/a	n/a	331	0.25	83	3.1	0%	3.1
		Asphalt to Landscape	Gravel Excavate	Removing estimated 6in gravel base			331	0.50	166	6.1	0%	6.1
		Asphalt to Landscape	Subsoil Excavate	Cut subsoil to proposed subgrade	Ex-9in	Pro-6in	331	varies		13.6	0%	13.6
		Concrete to Landscape	Subsoil Place	Fill subsoil to proposed subgrade	Ex-9in	Pro-6in	331	varies		-0.6	0%	-0.6
		Concrete to Landscape	Mulch Place	Place 3-4 inches Mulch	n/a	n/a	331	-0.25	-83	-3.1	0%	-3.1
		Concrete to Landscape	Organic matter place	Place 3 inches organic matter	n/a	n/a	331	-0.25	-83	-3.1	0%	-3.1

City of Madison
Department of Public Works
PARKS DIVISION
*330 E. Lakeside St.
Madison, WI 53715*

**MADISON
PARKS**

 

PROJECT:

*2025 PARK
DEVELOPMENT PLAN*

PROJECT ADDRESS:

*NEWVILLE PARK
1867 BELD STREET
MADISON, WI 53713*

*Although every effort has been made in preparing
these plans and checking them for accuracy, the
contractor and subcontractors must check all details
and dimensions of their trade and be responsible for
the same.*

ITEM	DATE
PLANS AND SPECS	4/22/2026

PUBLIC WORKS PROJECT #:

9787

SHEET TITLE:

DESIGN COMPUTATIONS

SHEET NUMBER:

1.7