



1 Site Plan  
Scale 1" : 30' (11"x17')

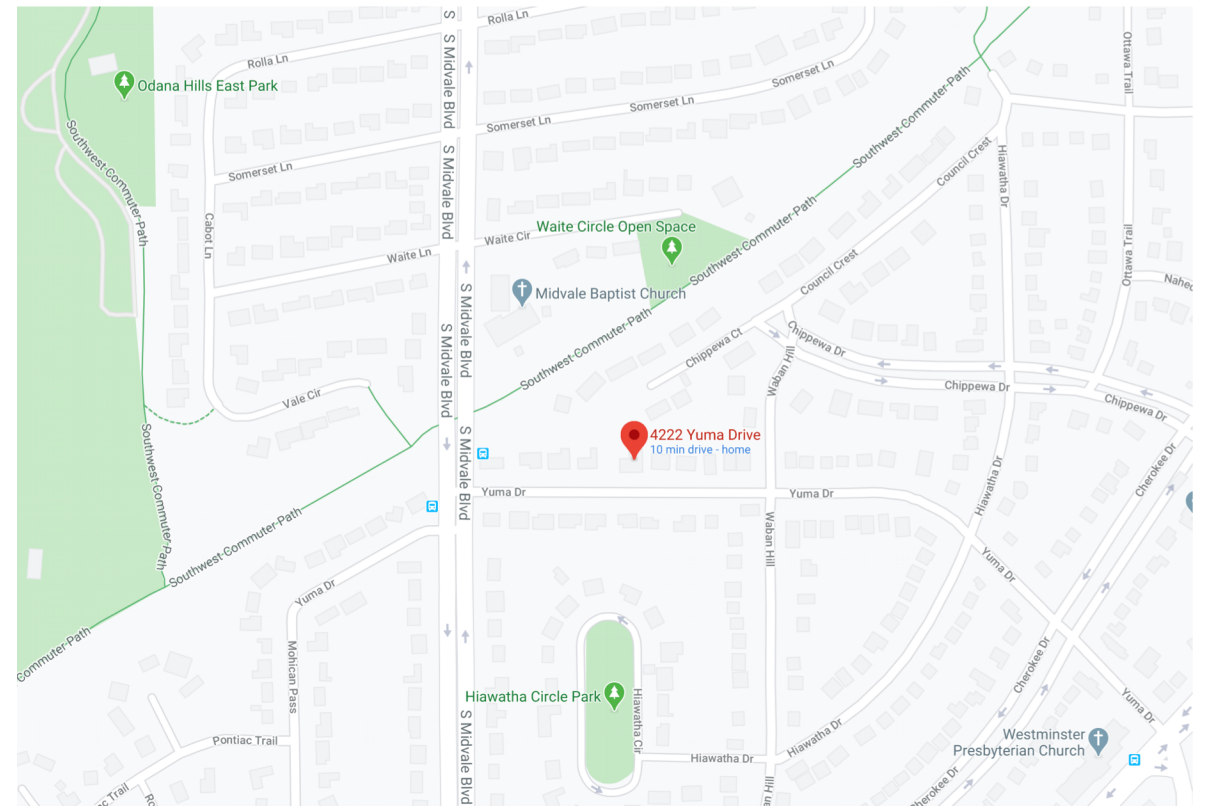

2 Location Map (Google Maps)  
Scale NTS

 

| Drawing Index |                                |
|---------------|--------------------------------|
| <b>A 1.0</b>  | Cover Sheet + Project Overview |
| <b>A 1.1</b>  | ADU Plans                      |
| <b>A 1.2</b>  | ADU Elevations + Sections      |

|  |   |
|--|---|
| Accessory Dwelling Unit<br>4222 Yuma Drive<br><br>Jonathan & Michelle Hoffner<br>Madison, Wisconsin<br><br>September 5, 2020 | Drawn By:<br>Sam Anderson<br>sam@kolestrand.net<br>(218) 689 - 2122 |
|  | <h1>A 1.0</h1> <p>Site Plan + Overview</p>                          |