


Cherokee Heights Middle School

New School Design | UDC Initial and Final Presentation

6/22/2026



Locator Map

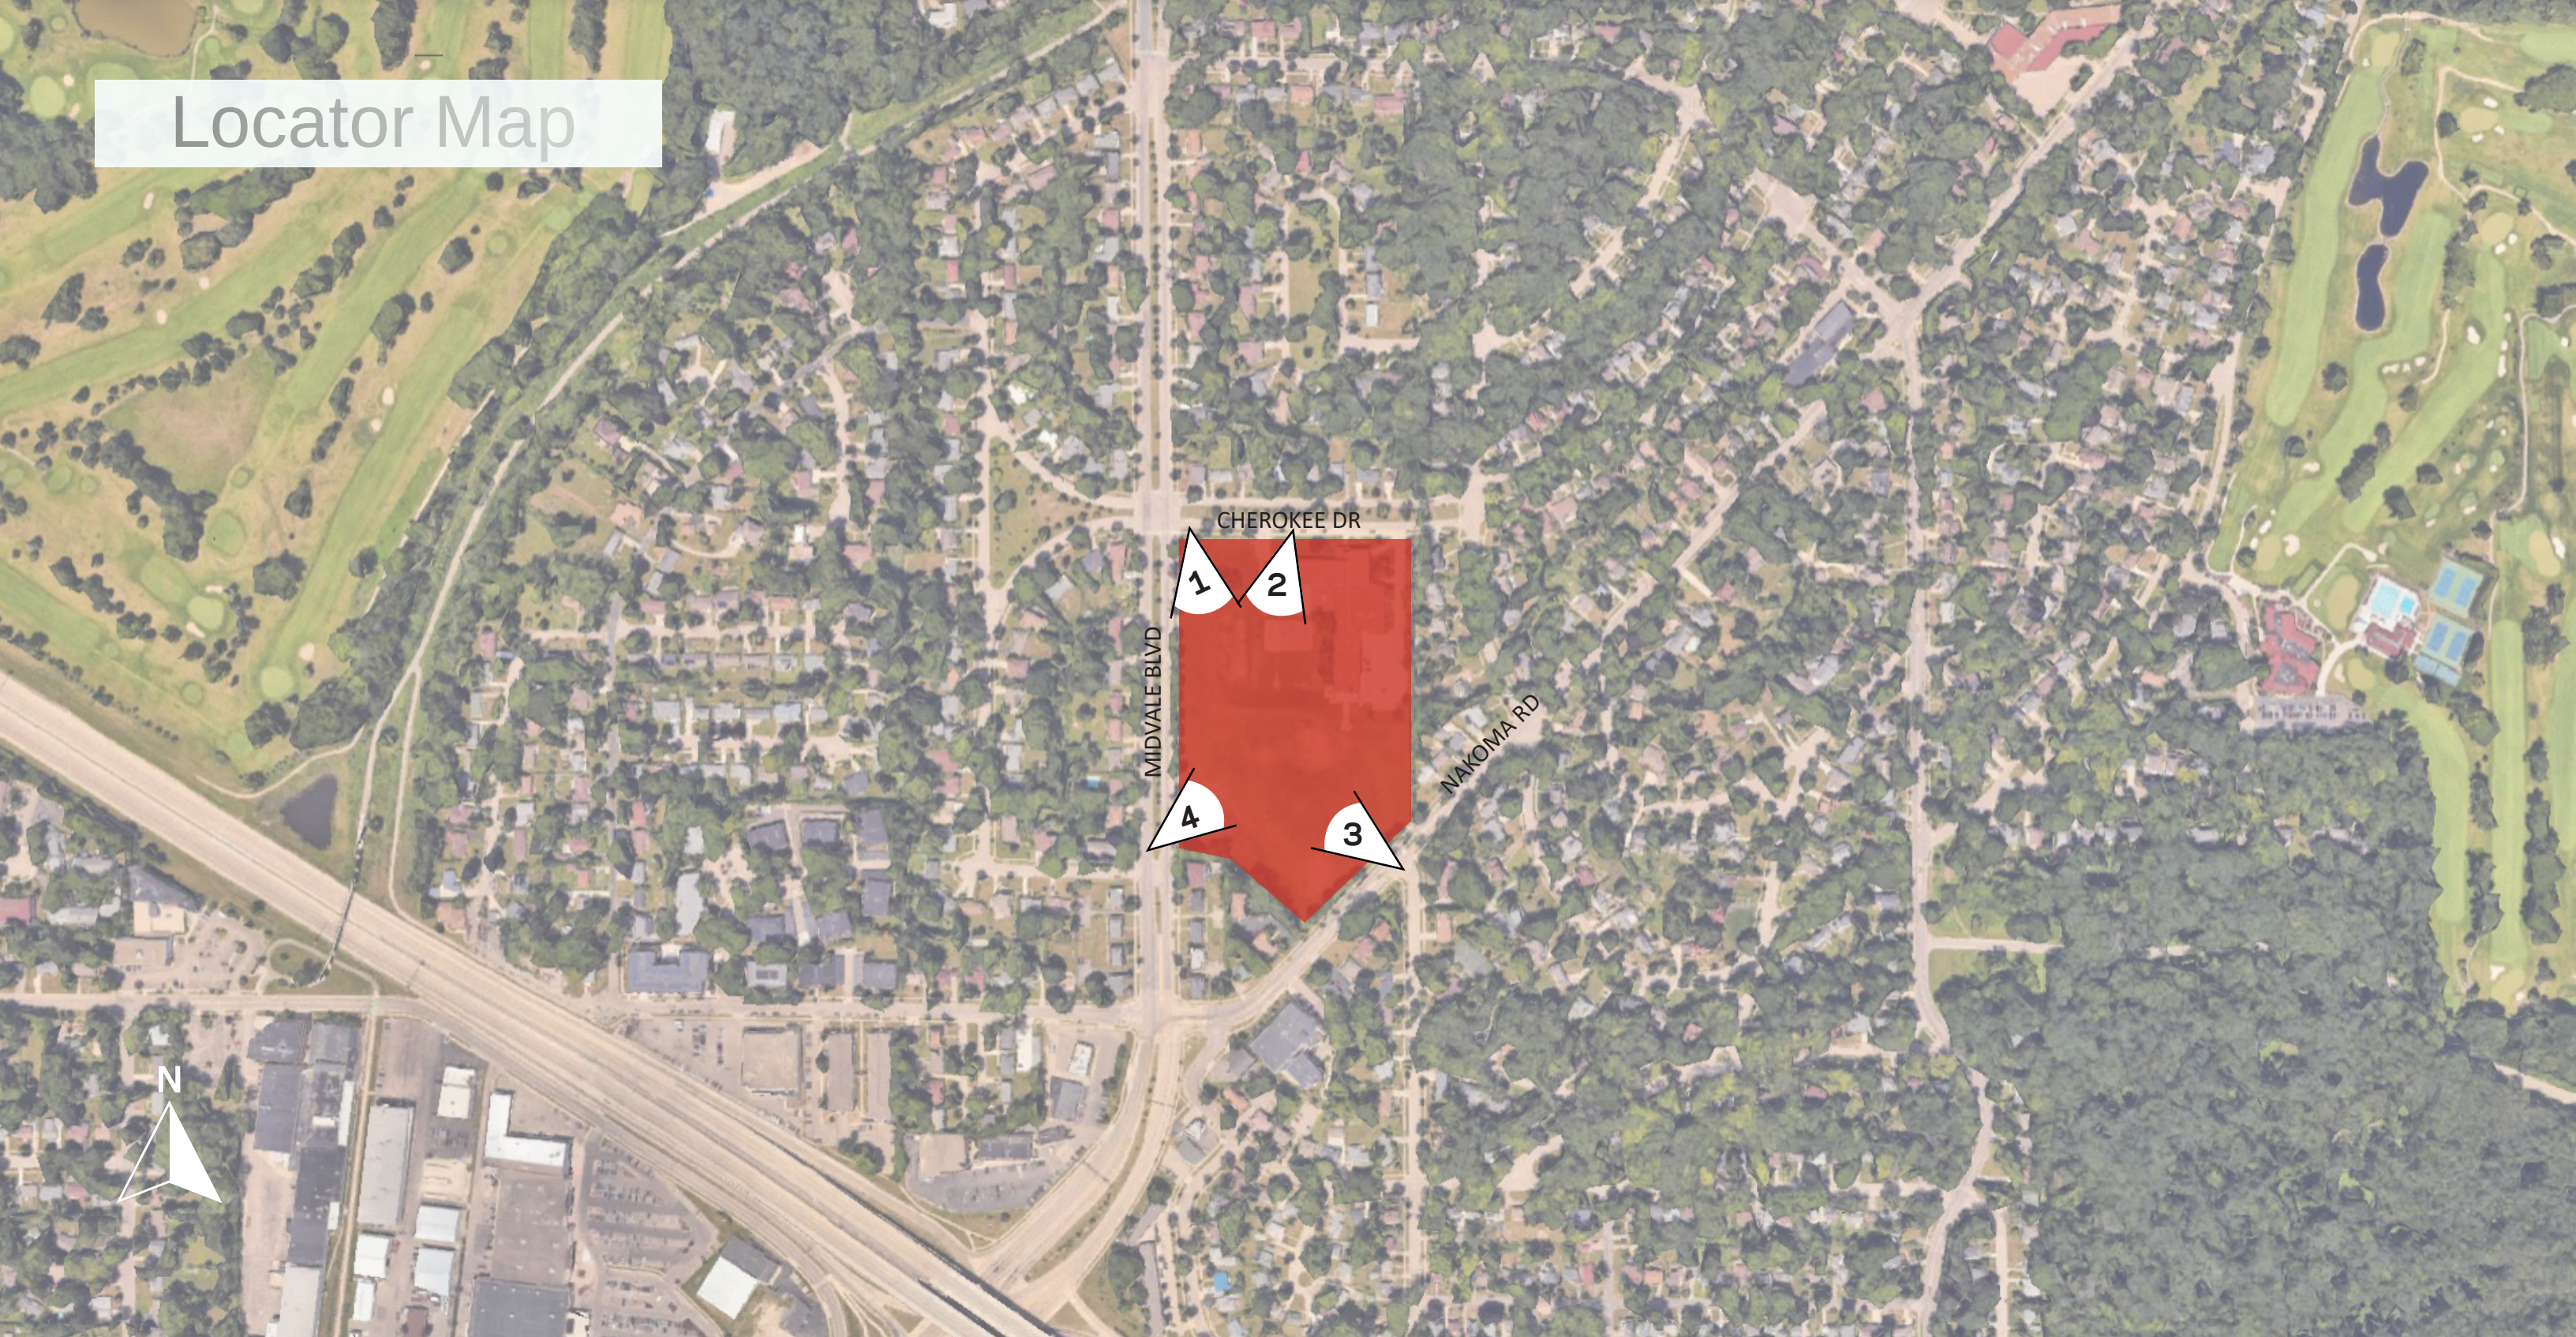

Site Context



View to Southeast from corner of Midvale and Cherokee



View to Southwest from Corner of existing school




View to Northwest from Southeast corner of site




View to Northeast from Midvale Blvd

Site Plan

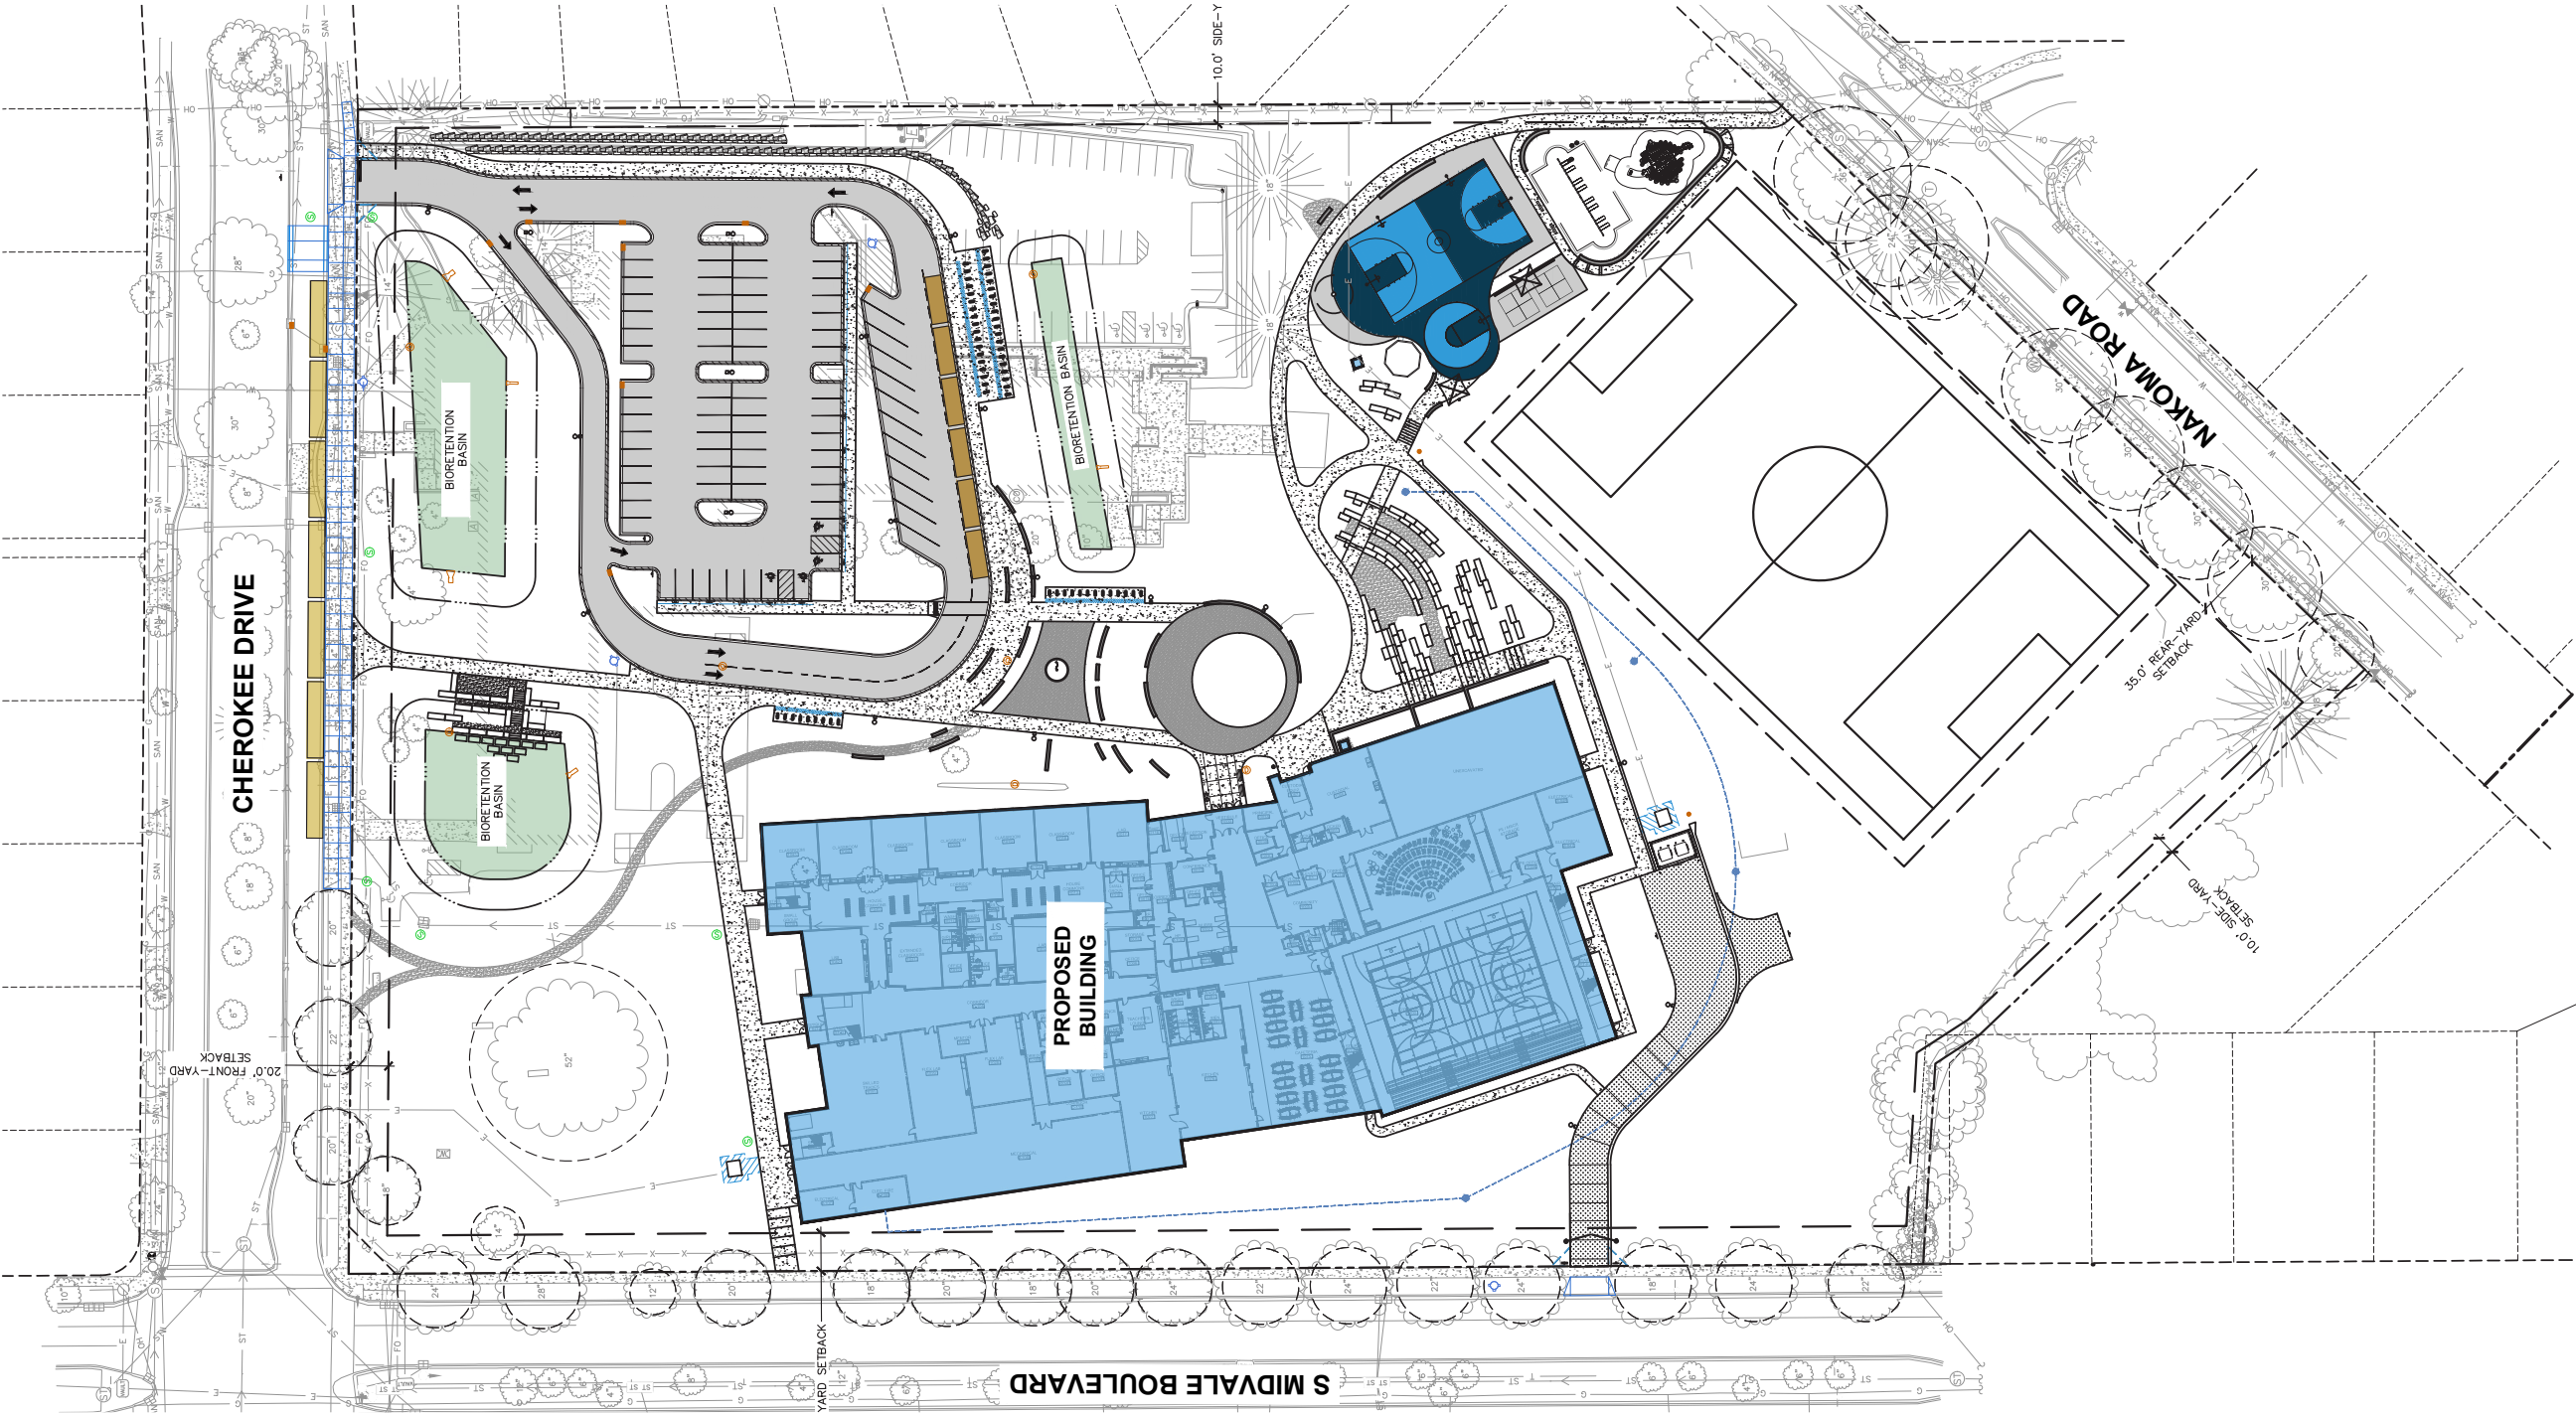

Grading

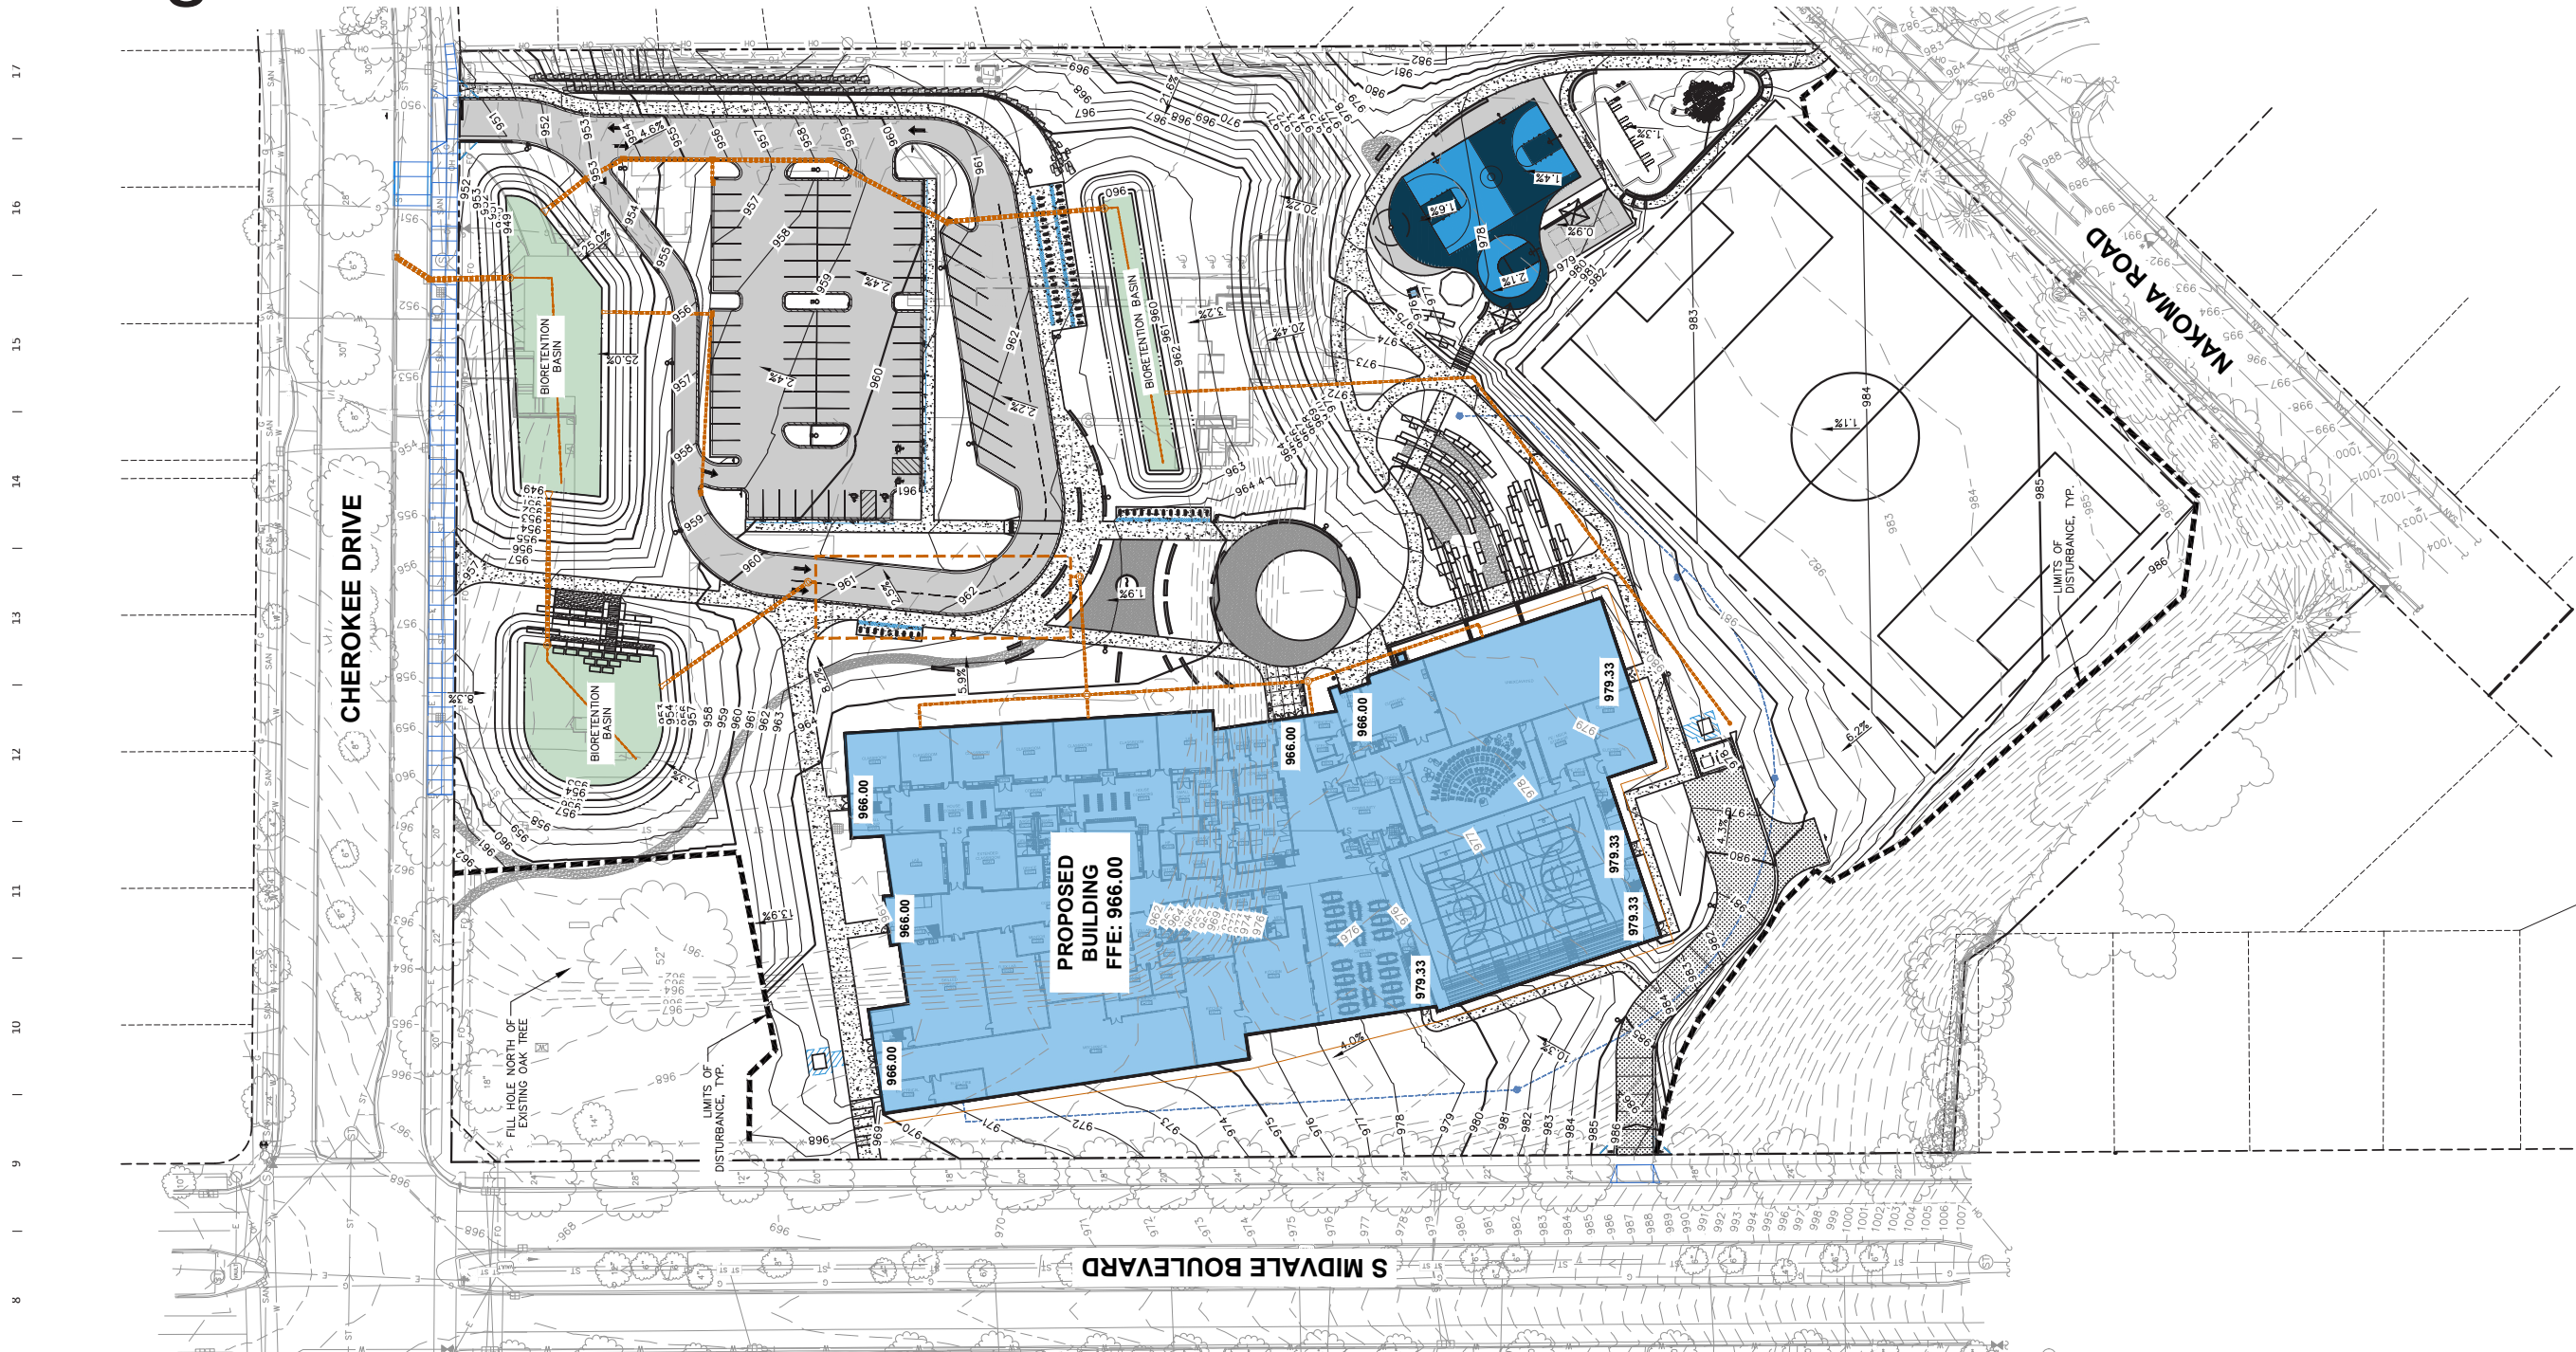


Floor Plan - Level 1

Drawing Not to Scale




Floor Plan - Level 2

Drawing Not to Scale

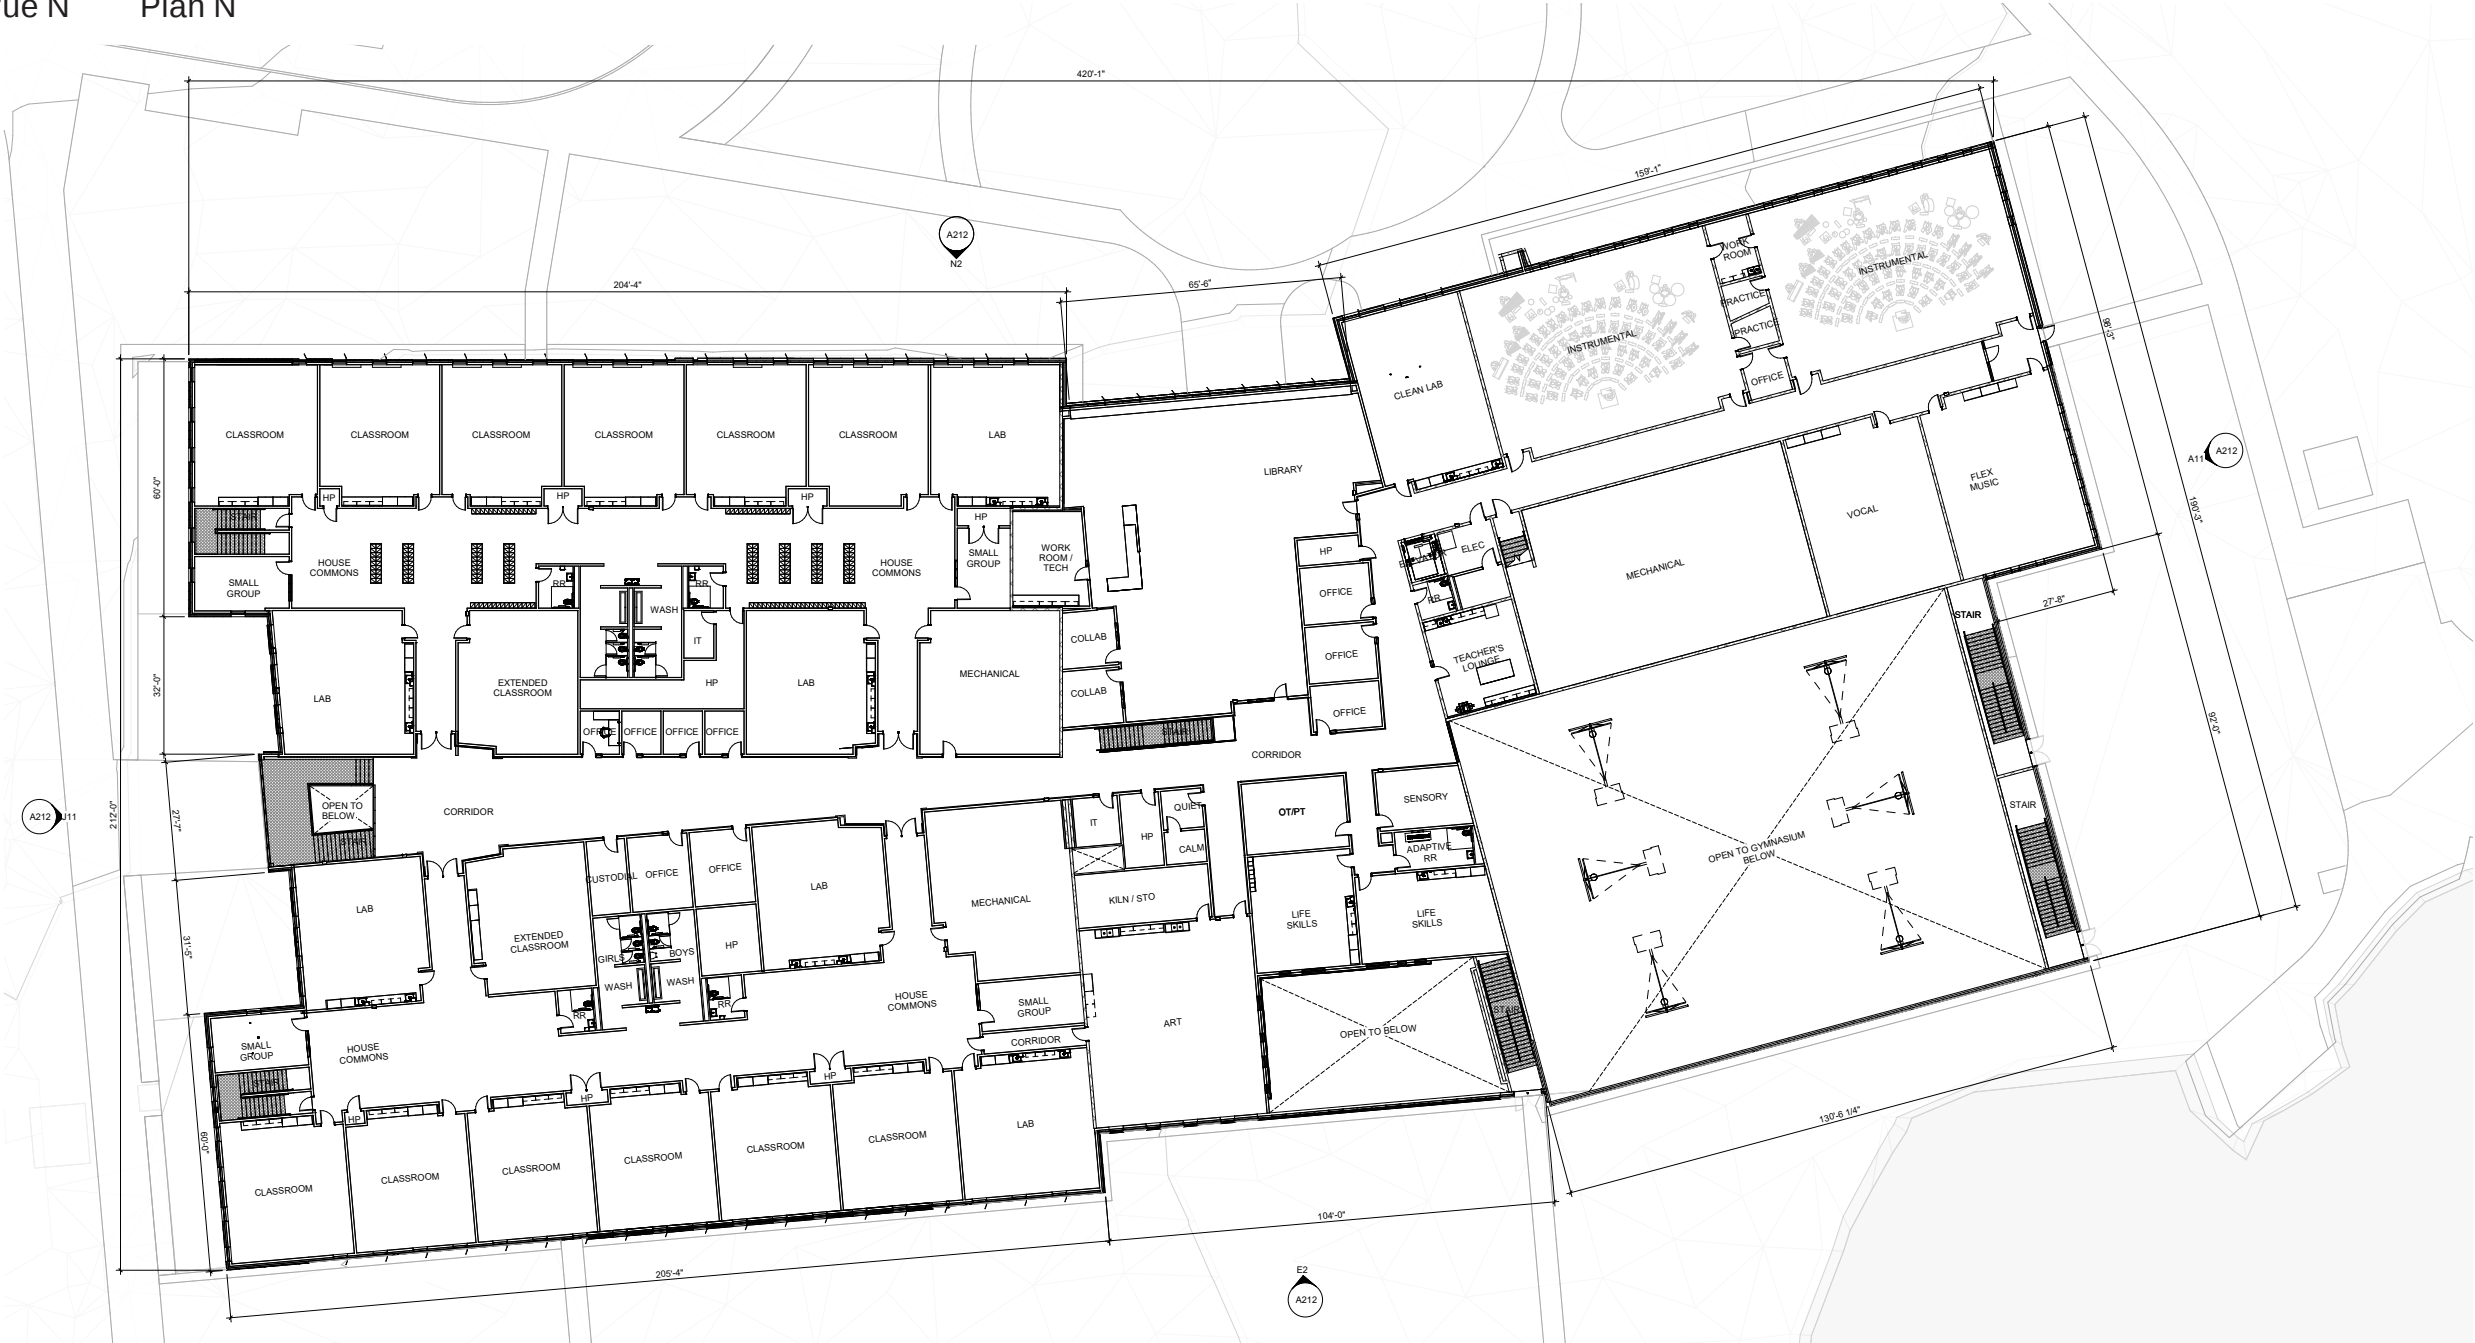


Elevation - N & E

Drawing Not to Scale

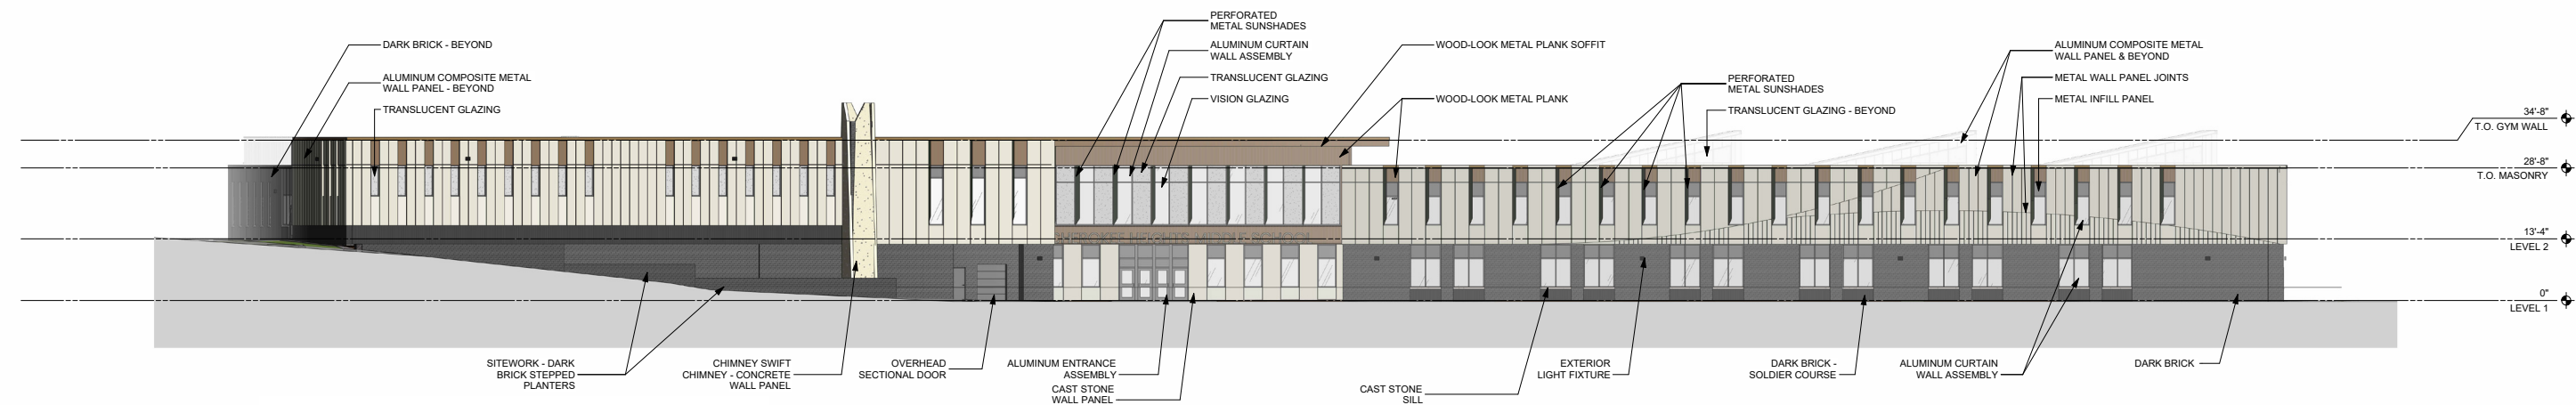


N2 OVERALL EXTERIOR ELEVATION - EAST ELEVATION
1/16" = 1'-0"

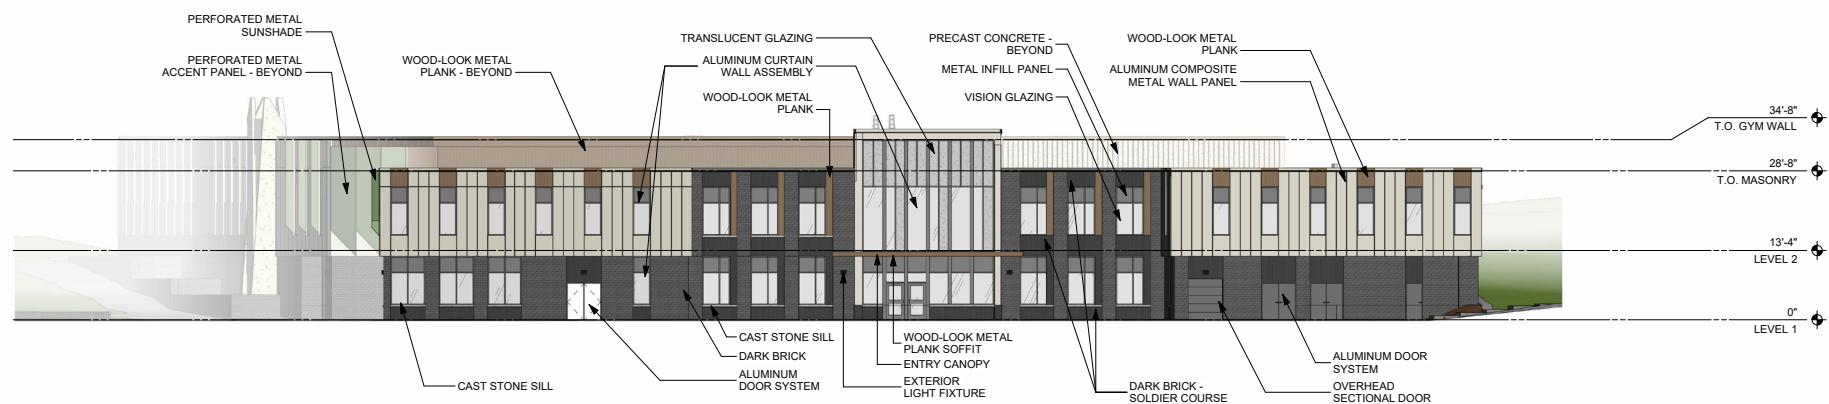


J11 OVERALL EXTERIOR ELEVATION - NORTH ELEVATION
1/16" = 1'-0"

Elevation - S & W

Drawing Not to Scale

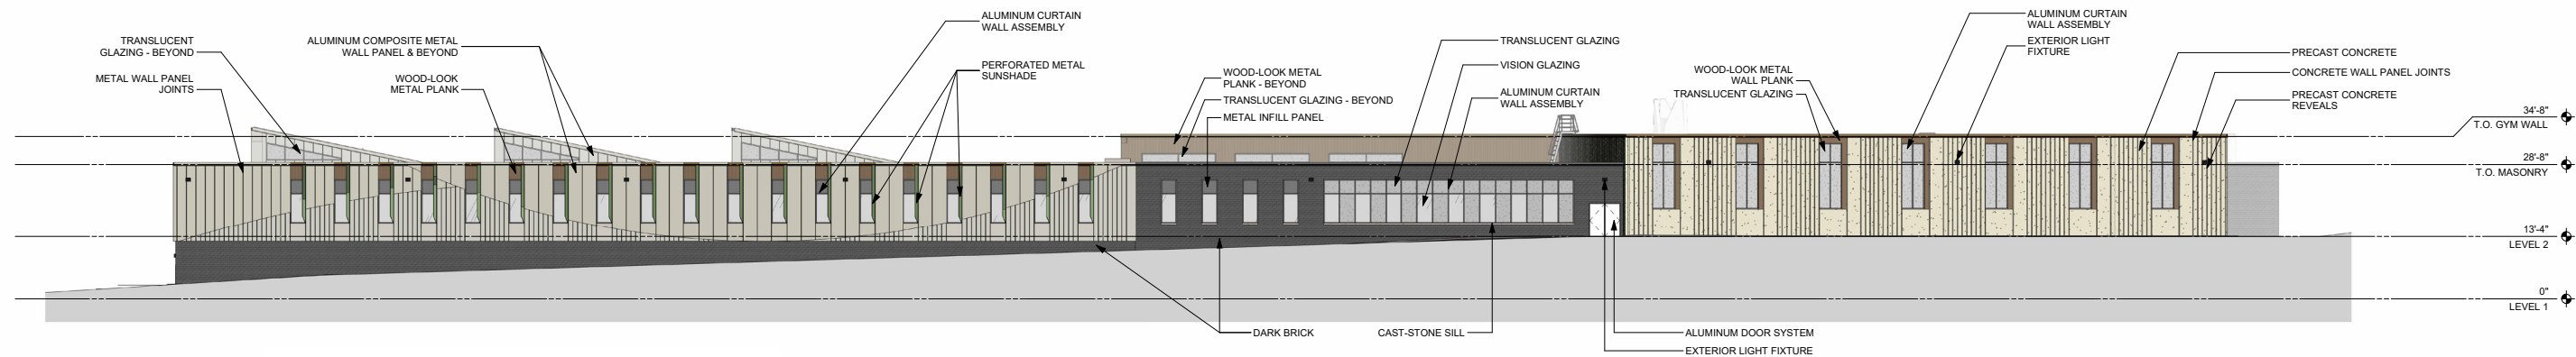

E2 OVERALL EXTERIOR ELEVATION - WEST ELEVATION
1/16" = 1'-0"

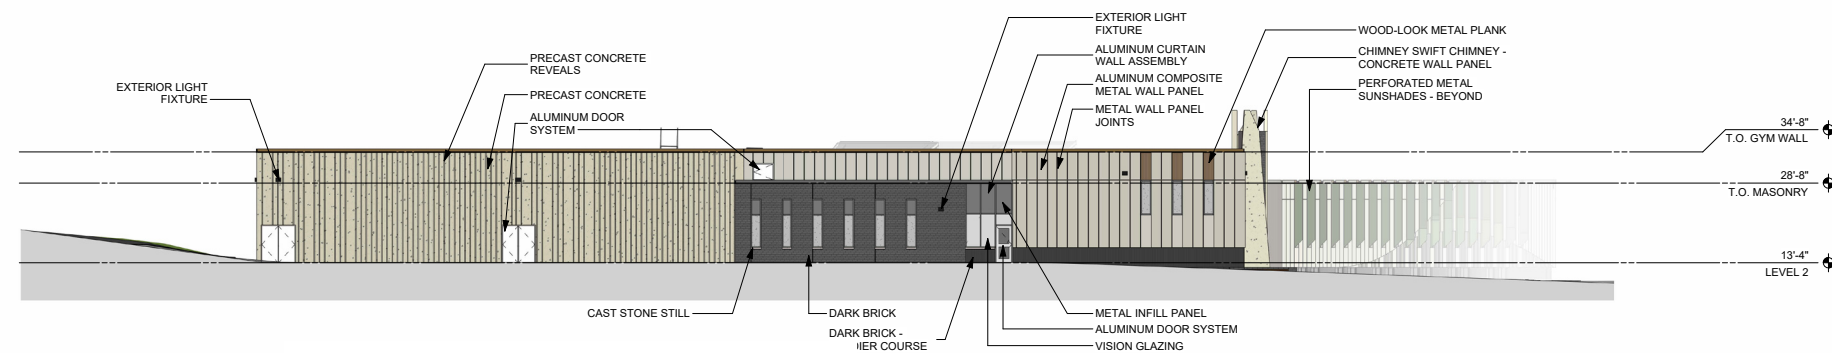

A11 OVERALL EXTERIOR ELEVATION - SOUTH ELEVATION
1/16" = 1'-0"

Perspective - NE





ENTRANCE RENDERING



NORTHEAST CORNER RENDERING



MMSD REF 24 PH 2 Cherokee Heights MS

OPN Architects | JSD Inc.

UDC Initial and Final Presentation



Madison, Wisconsin | 06.22.2026 |



SOUTHEAST CORNER RENDERING



ENTRANCE APPROACH RENDERING




MMSD REF 24 PH 2 Cherokee Heights MS

Exterior Material




Dark Brick - 4" x 16"

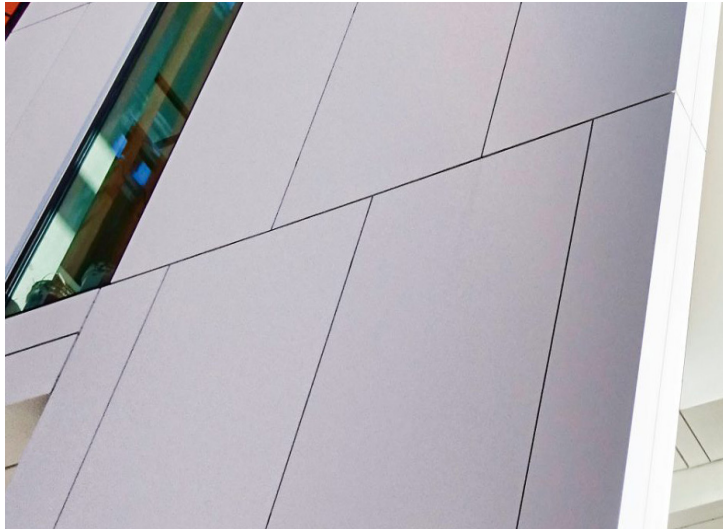


Aluminum Composite
Metal Wall Panel




Precast Concrete

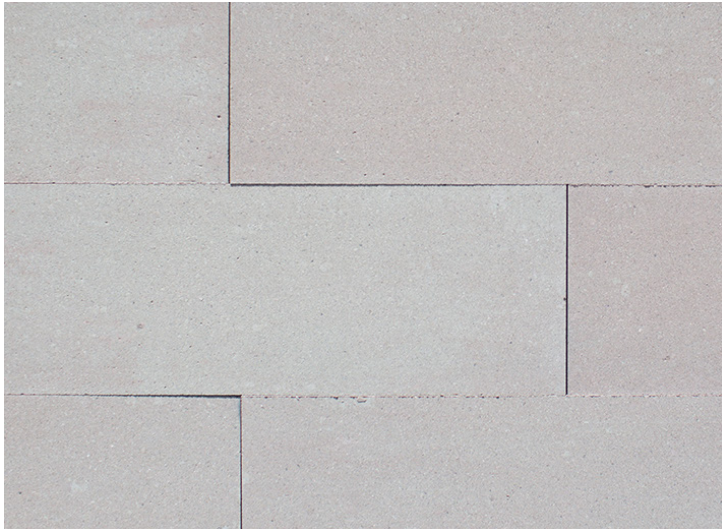


Cast Stone

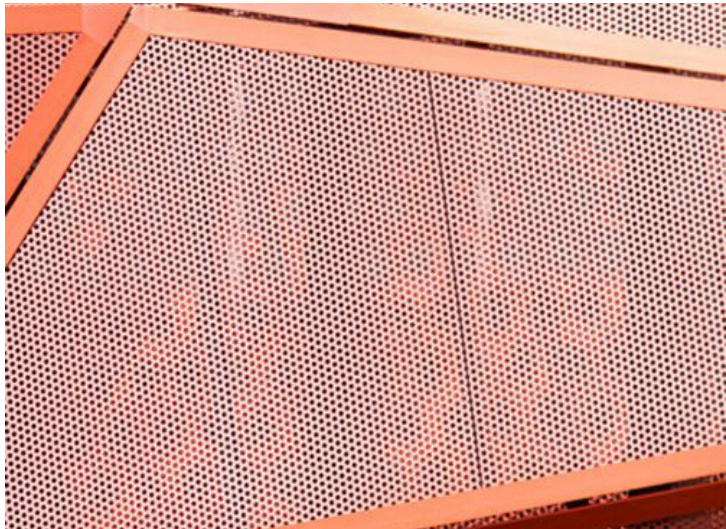

Perforated Metal Accent Panel

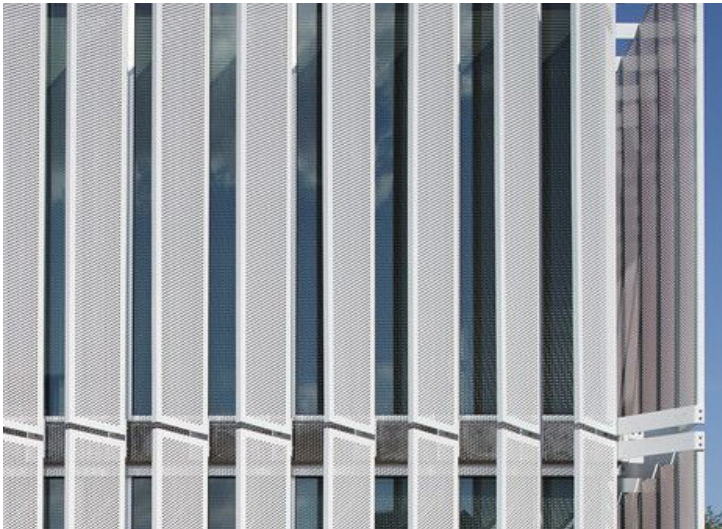

Perforated Metal Sunshades

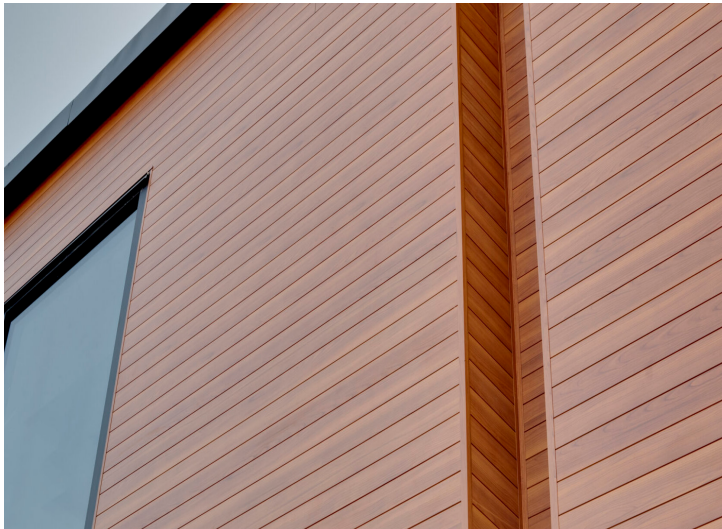

Wood-Look Metal Plank