

**PROJECT INFORMATION**

Parcel Number: 071007315073  
Zoning: HIS-TL,TR-C4  
Lot Size: 3,690 SF

**OWNER**


Andrew Rubsam: 608-839-7243  
710 Orton Court  
Madison, WI 53703

**LIST OF SHEETS**

- A1 Site Plan
- A2 First Floor Framing Plan  
Second Floor Framing Plan
- A2.1 Second Floor Selective Removal Plan  
Second Floor New Construction Plan
- A3 Third Floor New Construction Plan  
Third Floor Framing Plan
- A4 Roof / Dormer Plan
- A4.1 Roof Framing Plan
- A5 Building Elevations
- A6 Dormer Section, Interior Elevations
- A7 Stair Section

**NOTES**

1. Drawings are full size at 11" x 17".
2. Do not scale the drawings. Contact architect on any discrepancies.
3. HVAC is to be design build.
4. Plumbing is to be design build.
5. Owner to confirm all fixtures, fittings and finishes selections.
6. Contractor to select window units to meet requirements specified herein.

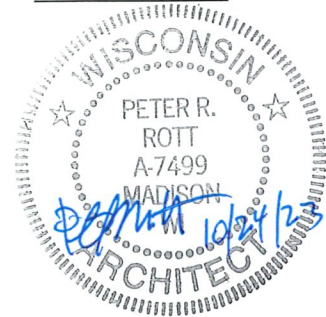

REAR DORMER ADDITION  
710 Orton Court  
Madison, WI 53703


**SITE PLAN**

Proj. No.: 2307.02

Scale: noted  
Drawn By: prr  
Date: 07/21/2023  
Rev. Date: 09/06/2023  
09/15/2023  
10/09/2023  
10/24/2023


Sheet No:

**A1**

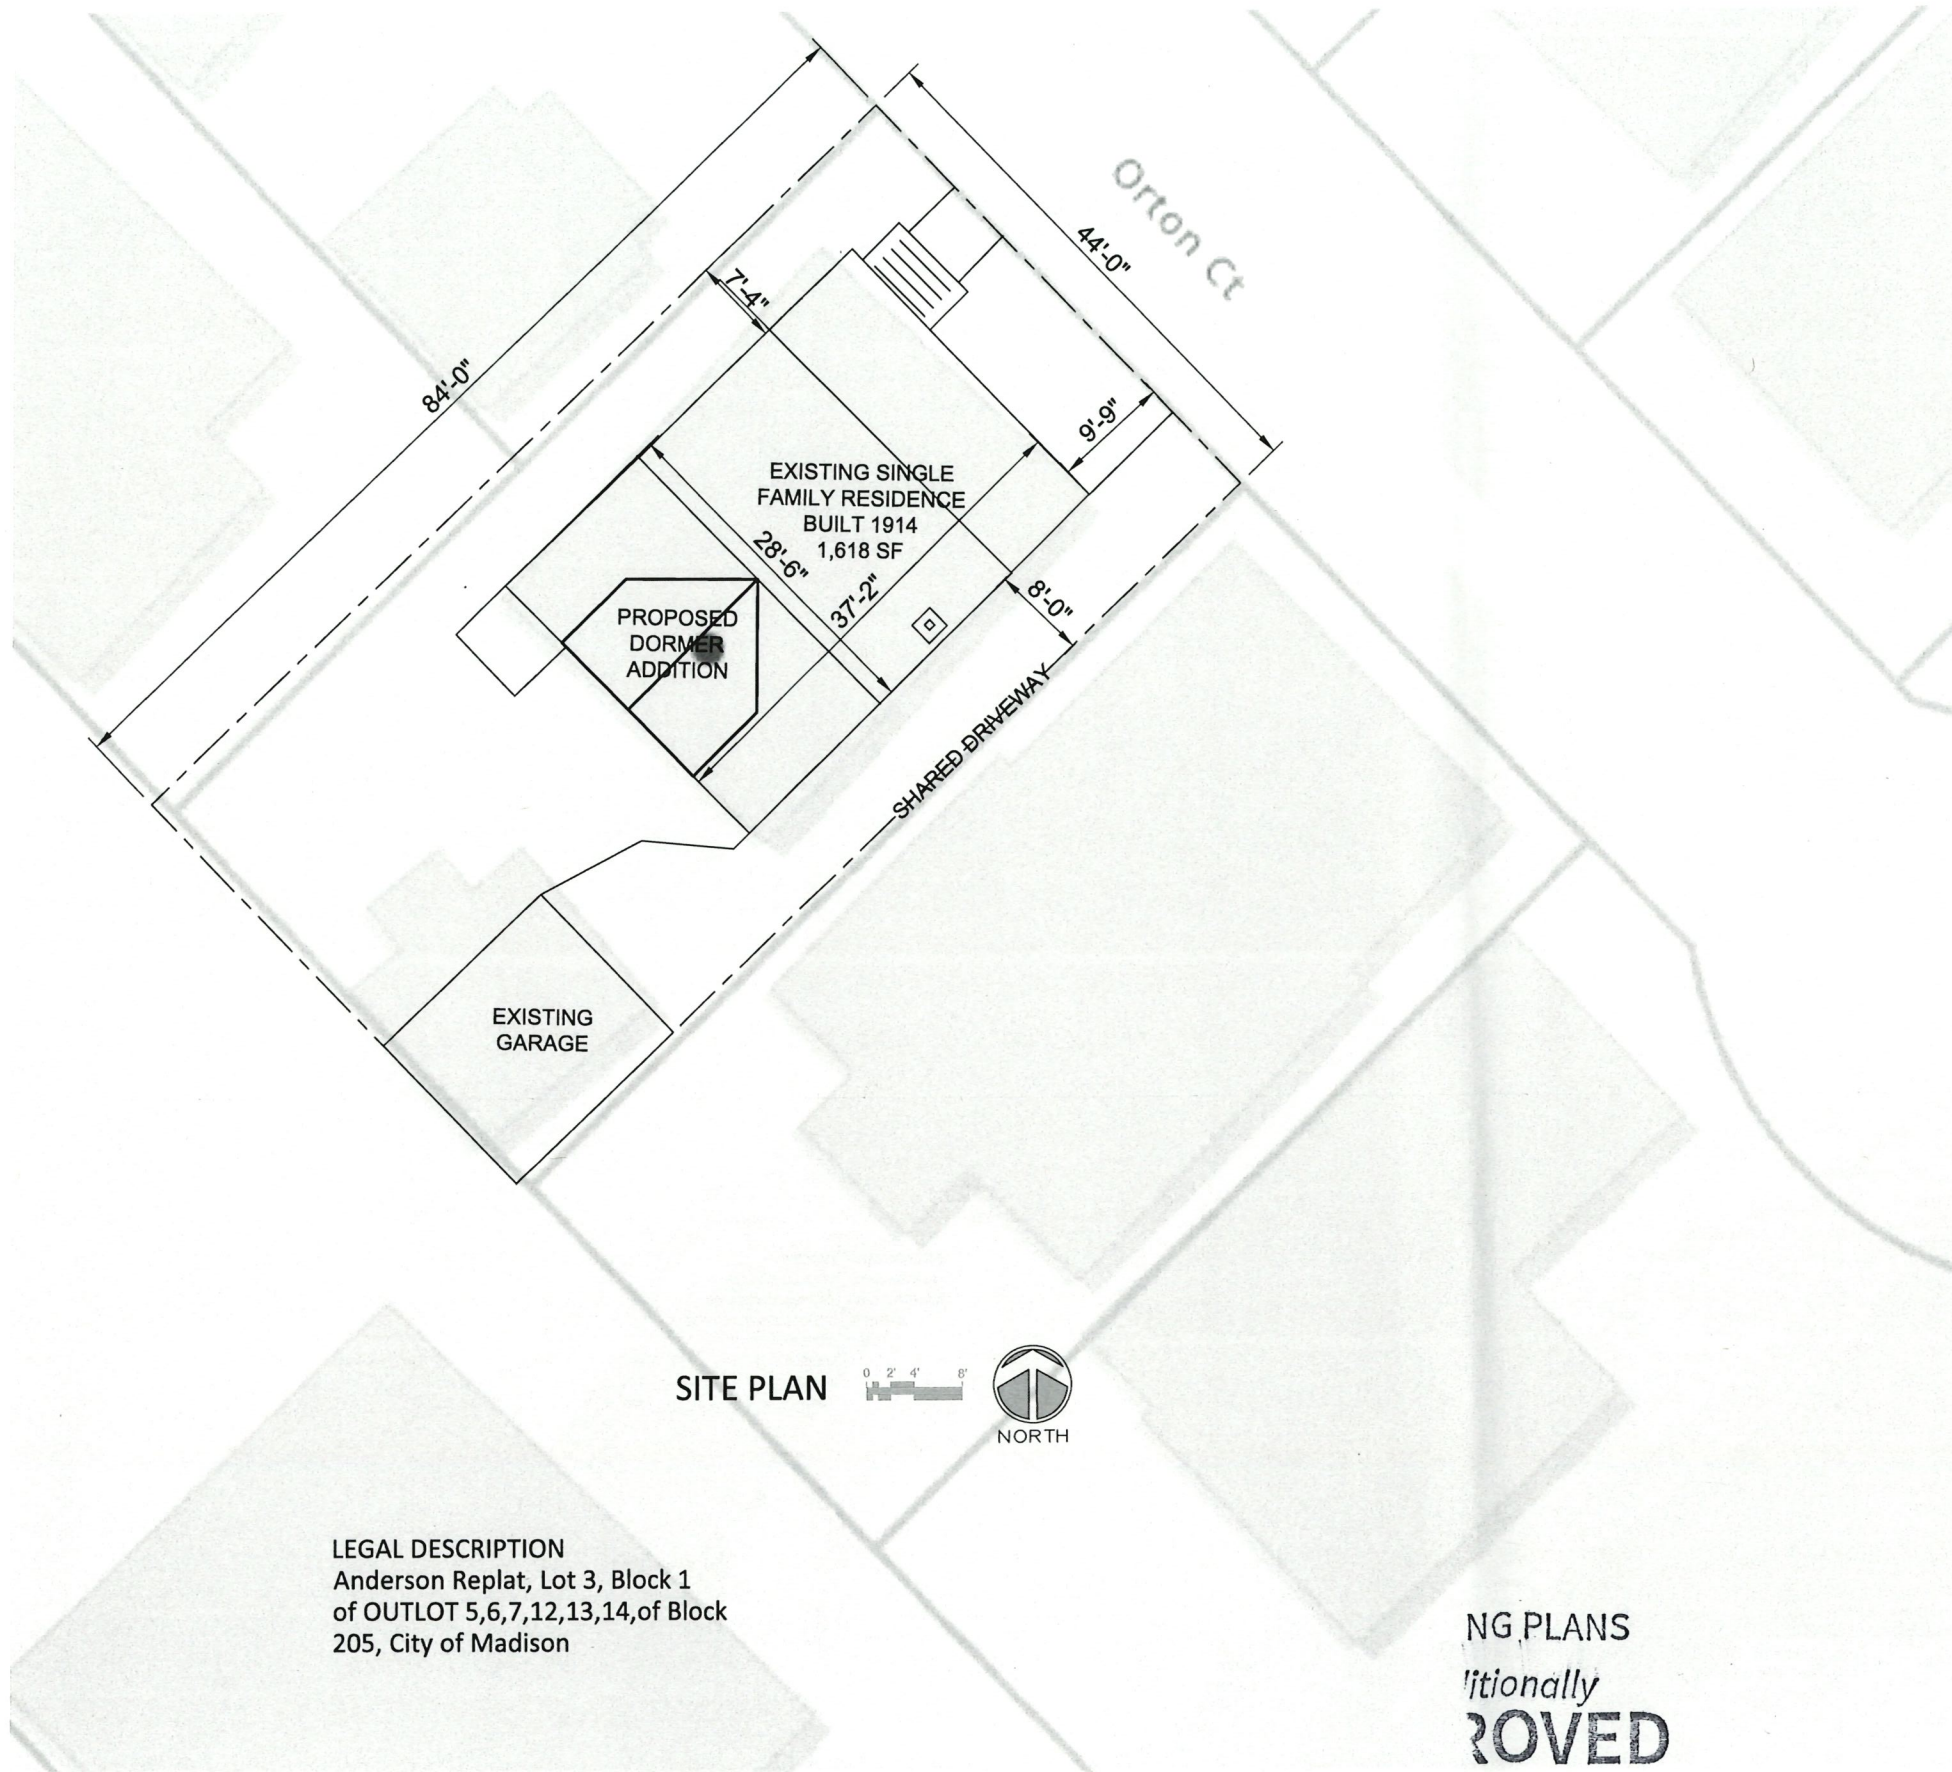

**LEGAL DESCRIPTION**  
Anderson Replat, Lot 3, Block 1  
of OUTLOT 5,6,7,12,13,14, of Block  
205, City of Madison

**SITE PLAN**

 


NG PLANS



ditionally  
**PROVED**

BUILDING INSPECTION


DATE 11/2/23

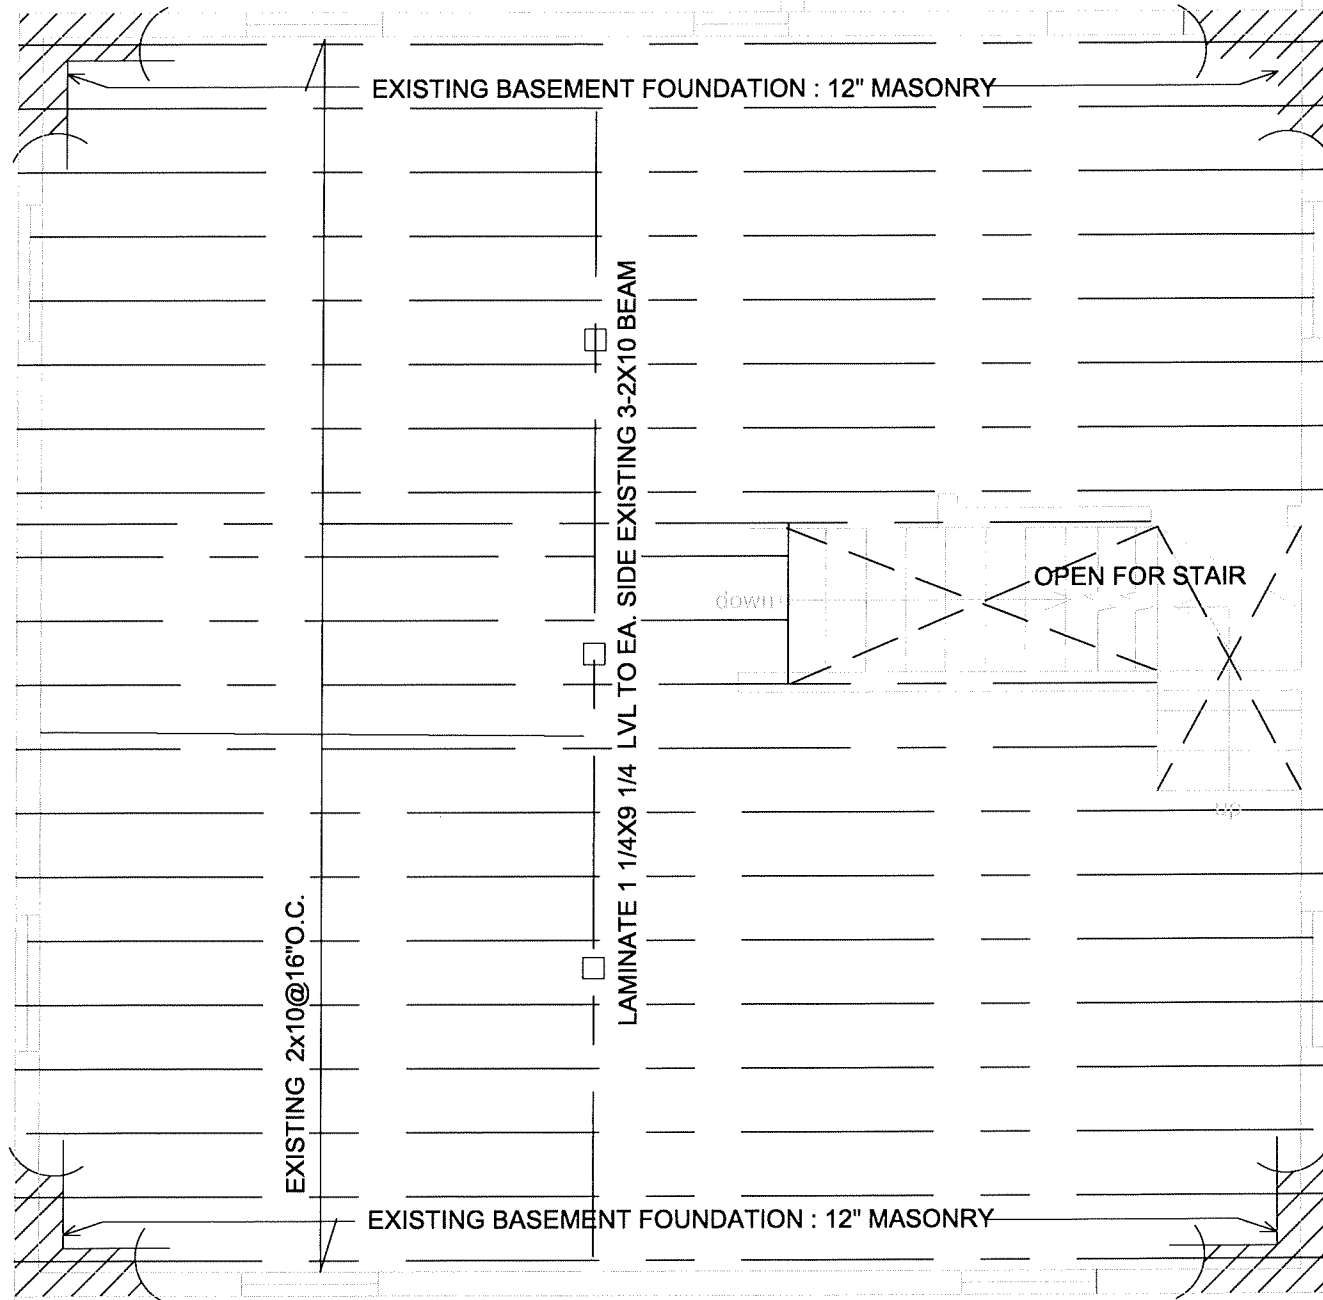

First Floor Framing Plan - Existing

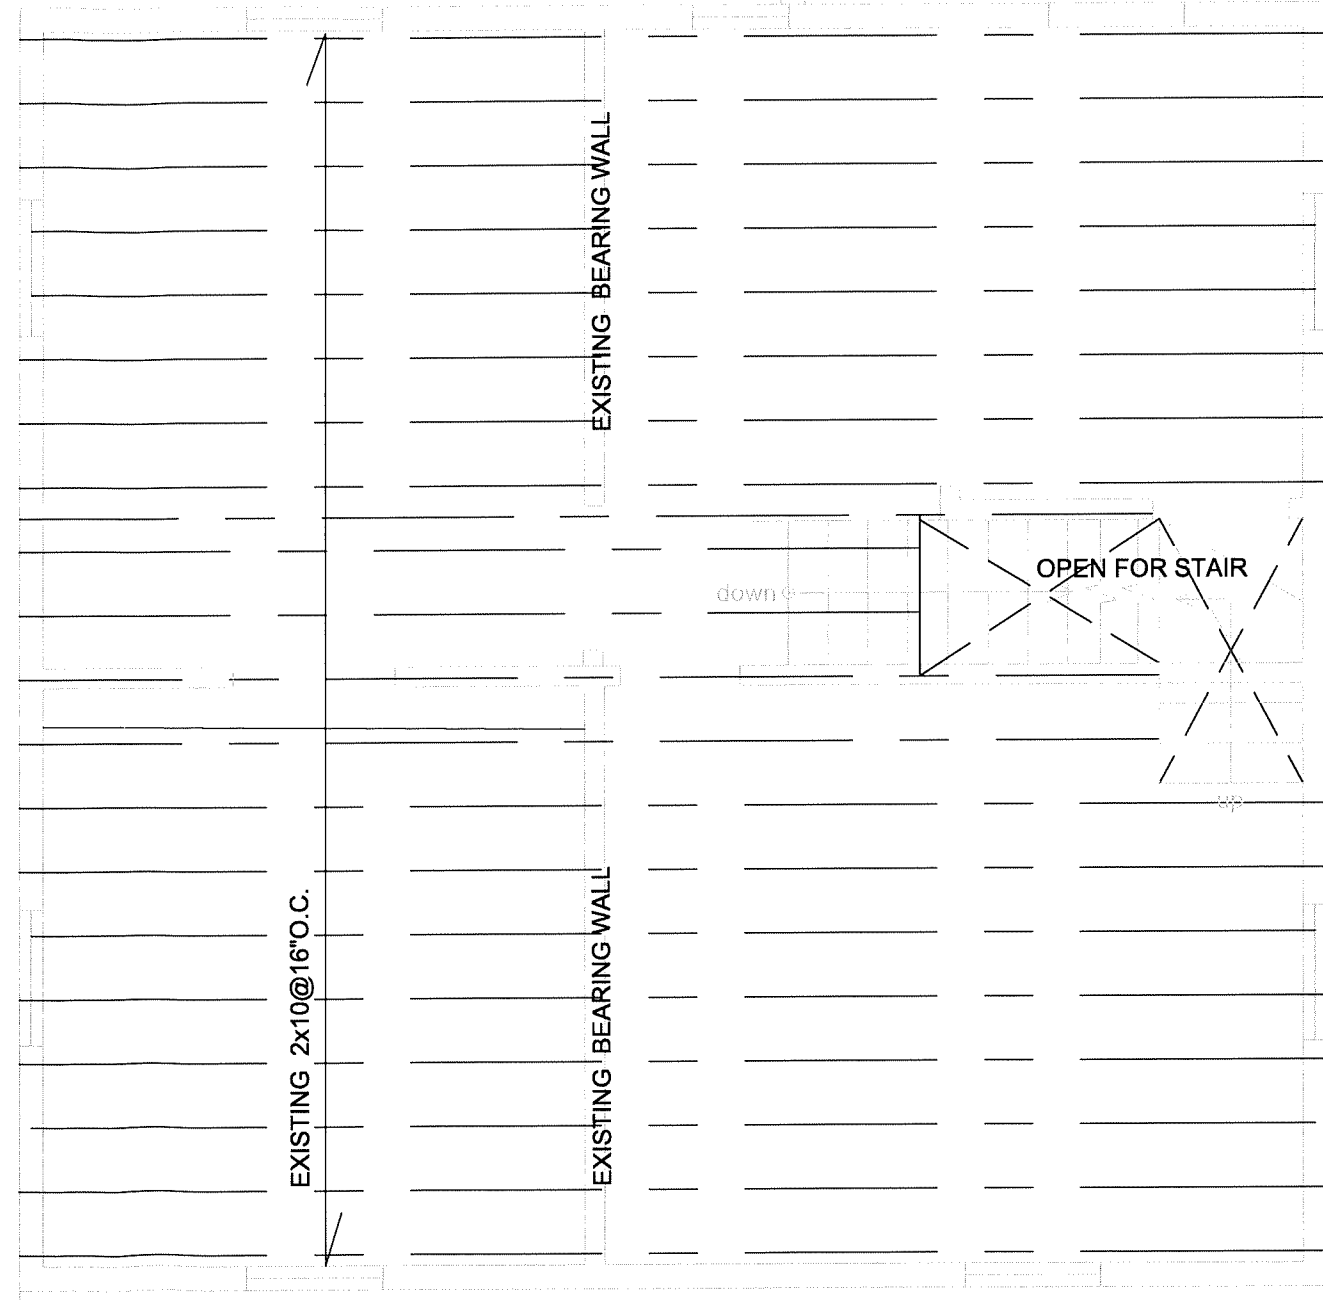 

Second Floor Framing Plan - Existing

 

REAR DORMER ADDITION  
 710 Orton Court  
 Madison, WI 53703


FIRST & SECOND  
 FLOORS  
 EXIST. FRAMING

Proj. No.: 2307.02


Scale: notd  
 Drawn By: prr  
 Date: 07/21/2023  
 Rev. Date: 09/06/2023  
 09/15/2023  
 10/09/2023

Sheet No:


**A2**

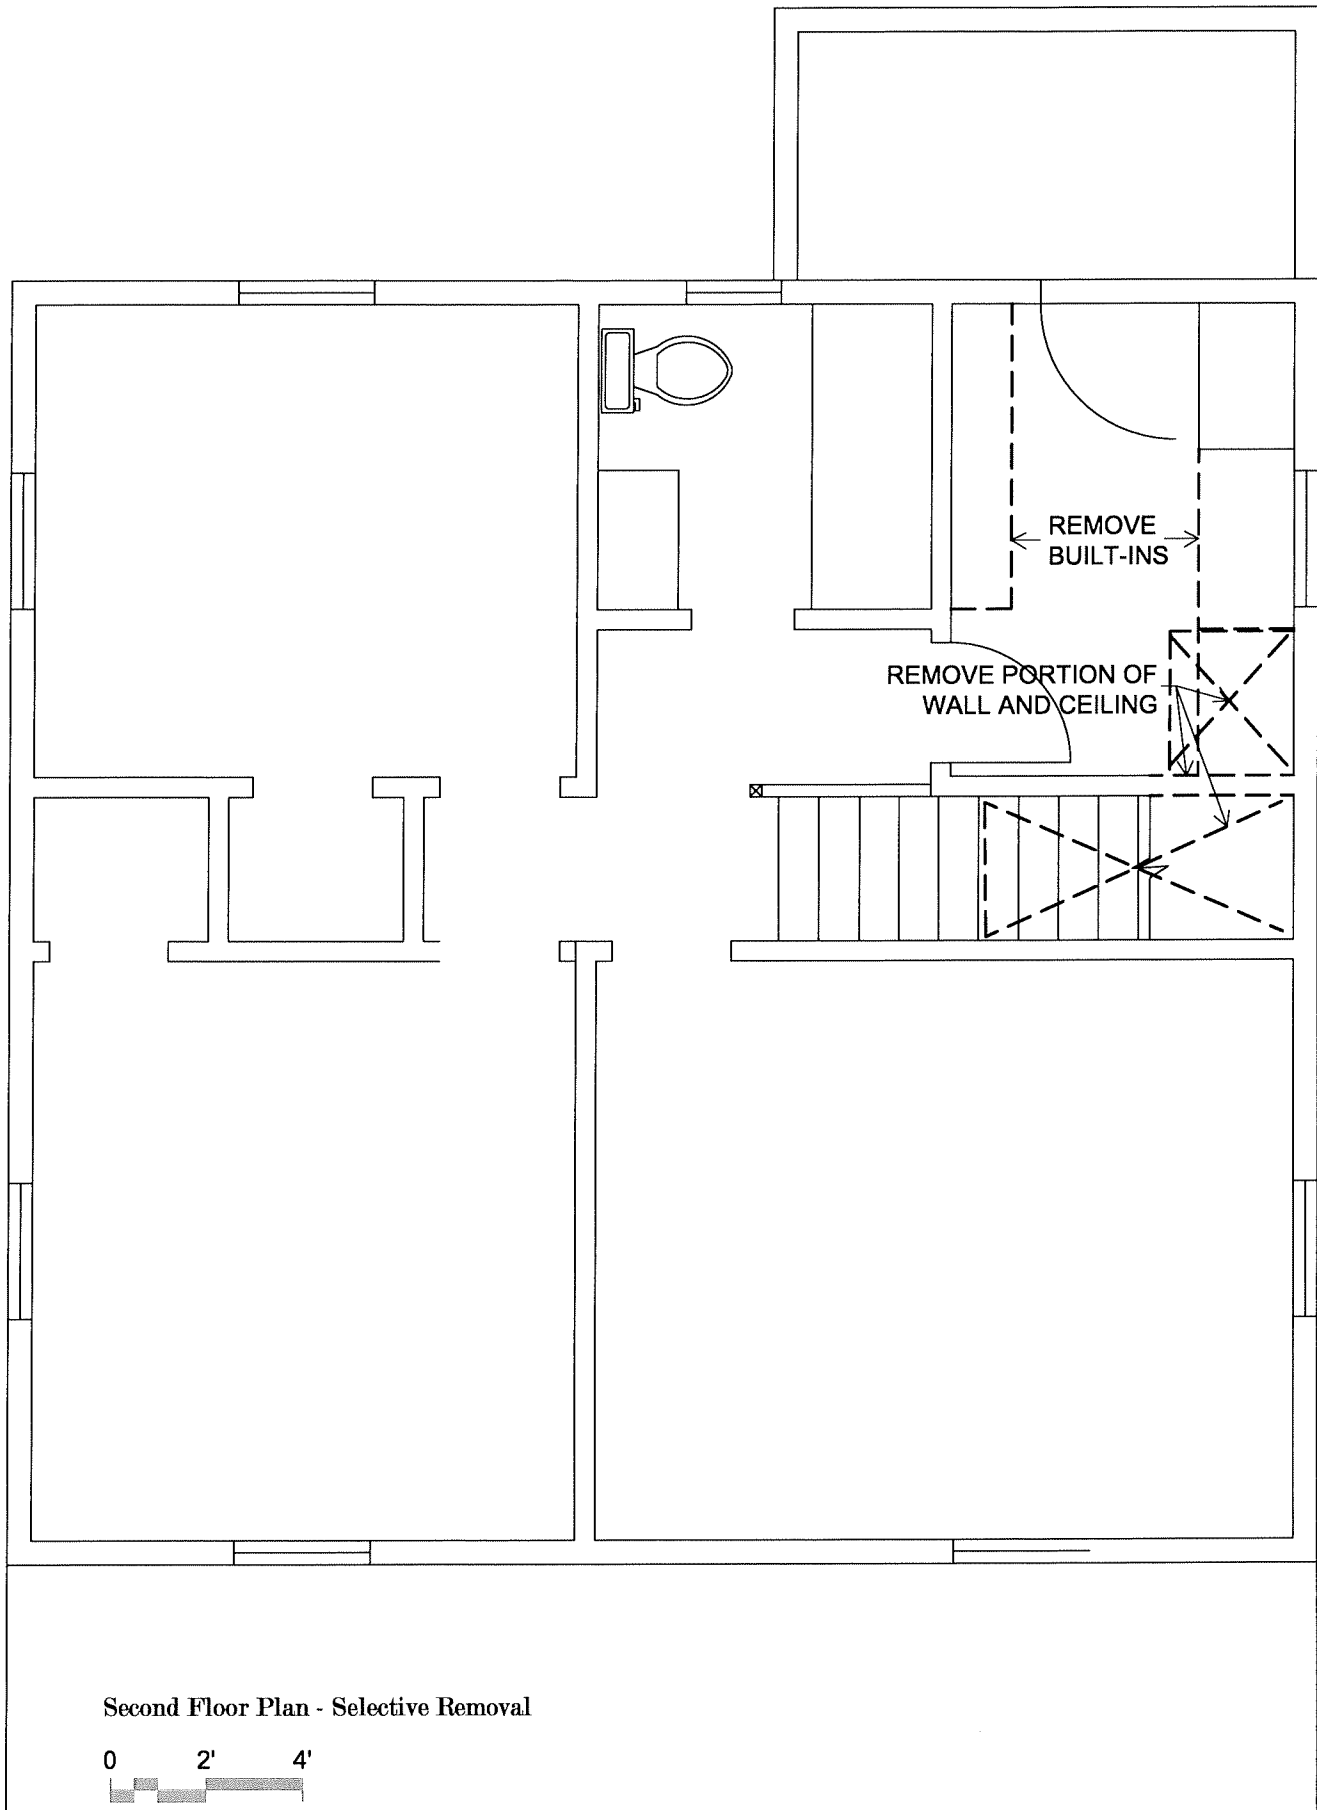

Second Floor Plan - Selective Removal

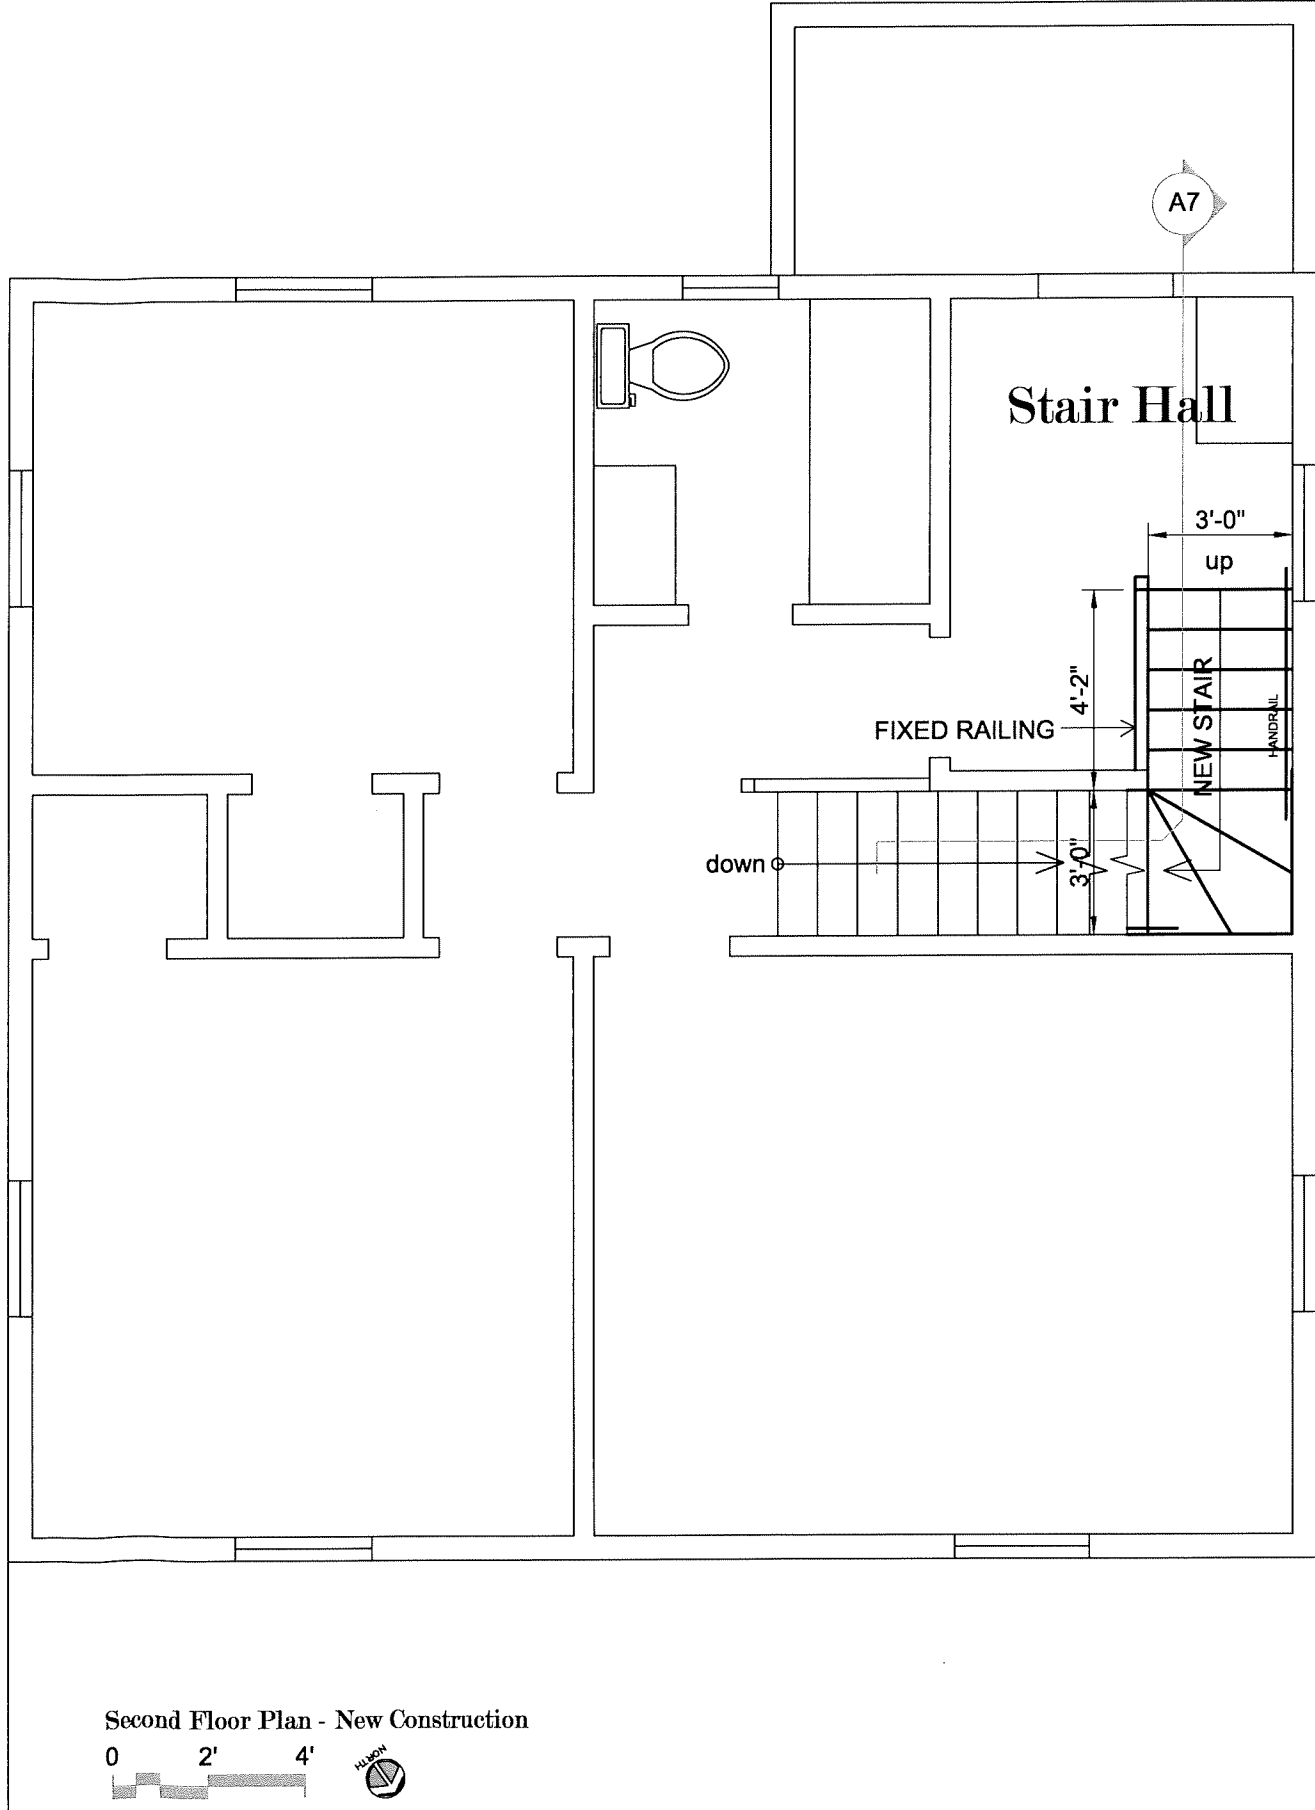

Second Floor Plan - New Construction

 

A7

Stair Hall

3'-0"  
up

FIXED RAILING

4'-2"

NEW STAIR

HANDRAIL

down

3'-0"

REAR DORMER ADDITION  
 710 Orton Court  
 Madison, WI 53703

SECOND FLOOR

Proj. No.: 2307.02

Scale: noted

Drawn By: pr


Date: 07/21/2023

Rev. Date: 09/06/2023


09/15/2023  
 10/09/2023

Sheet No:

**A2.1**

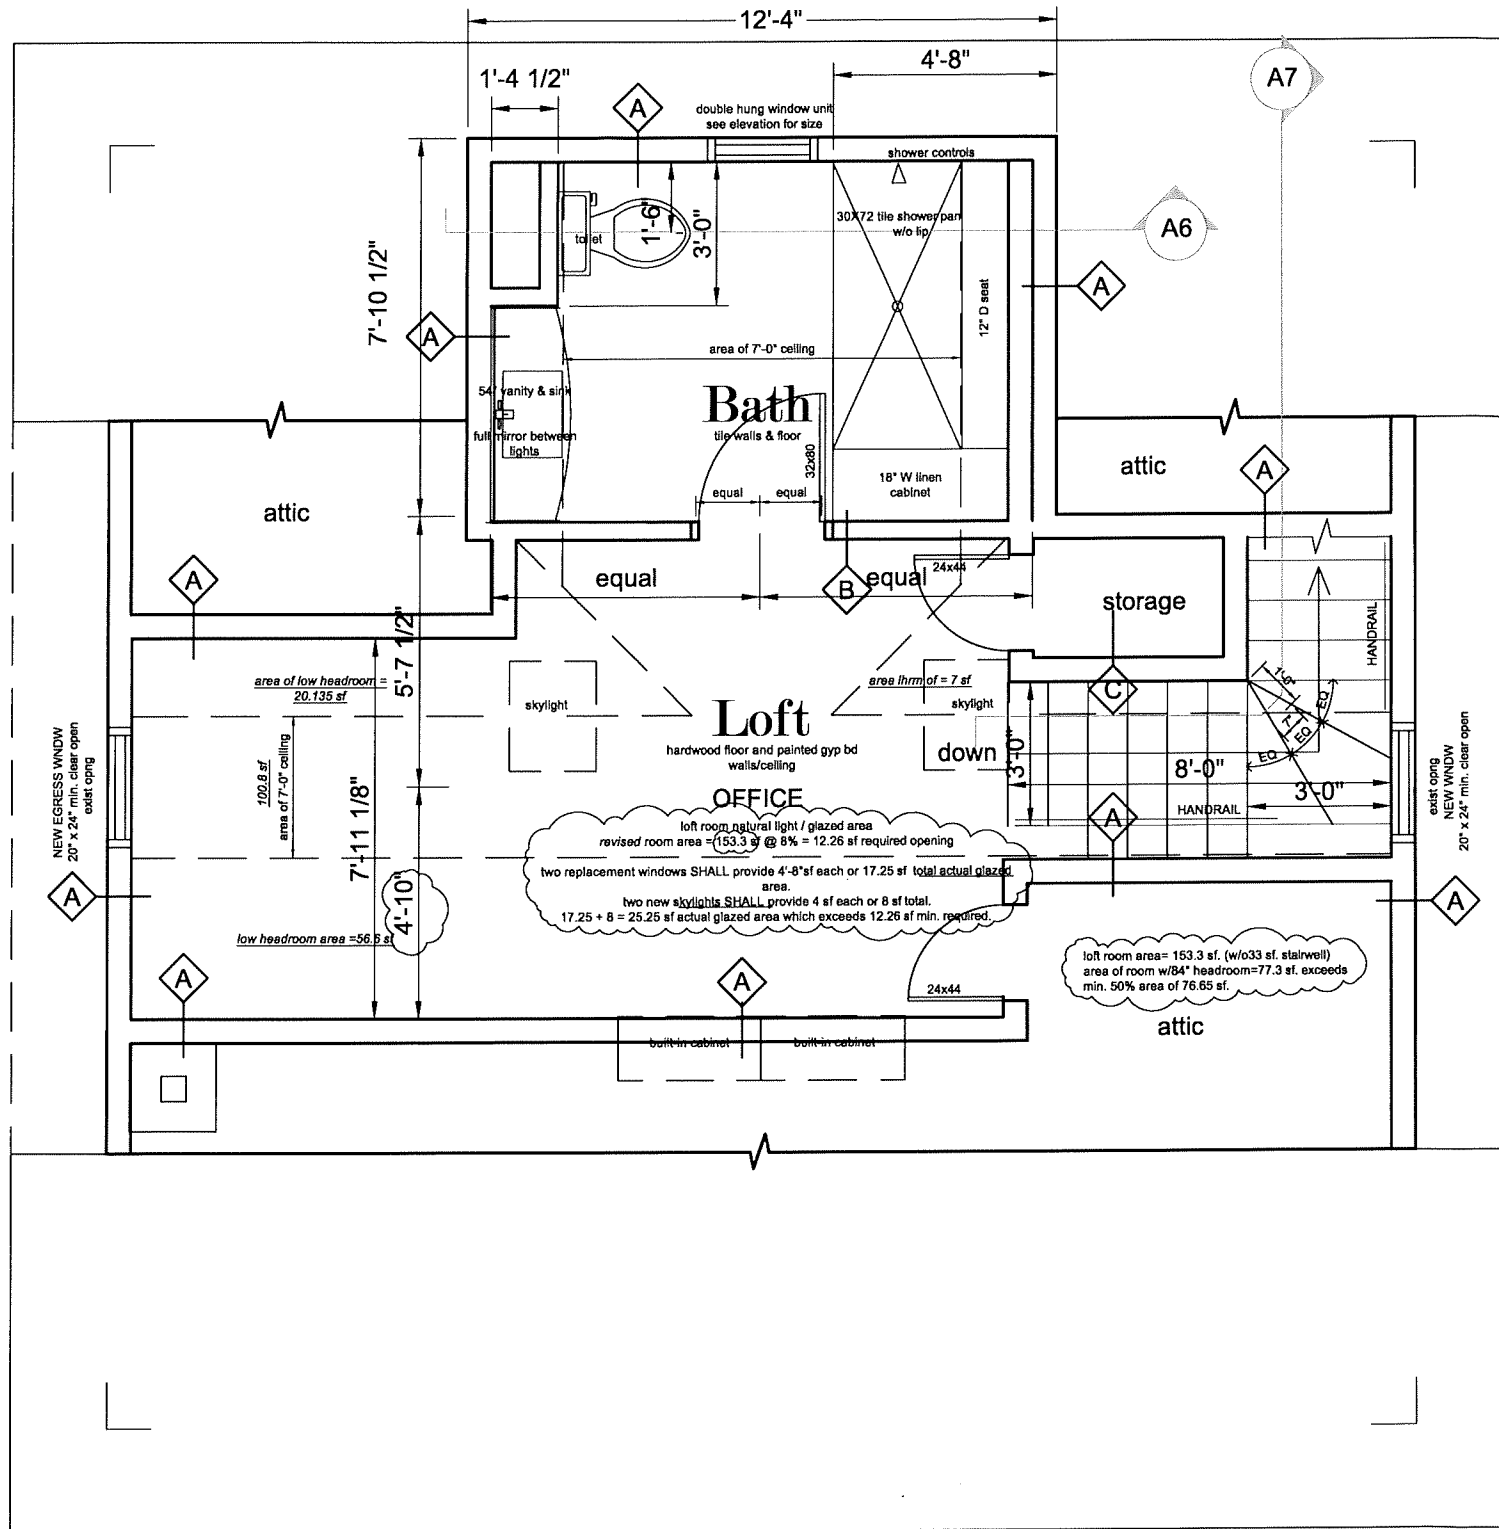

Third Floor Plan - New Construction  
0 2' 4'

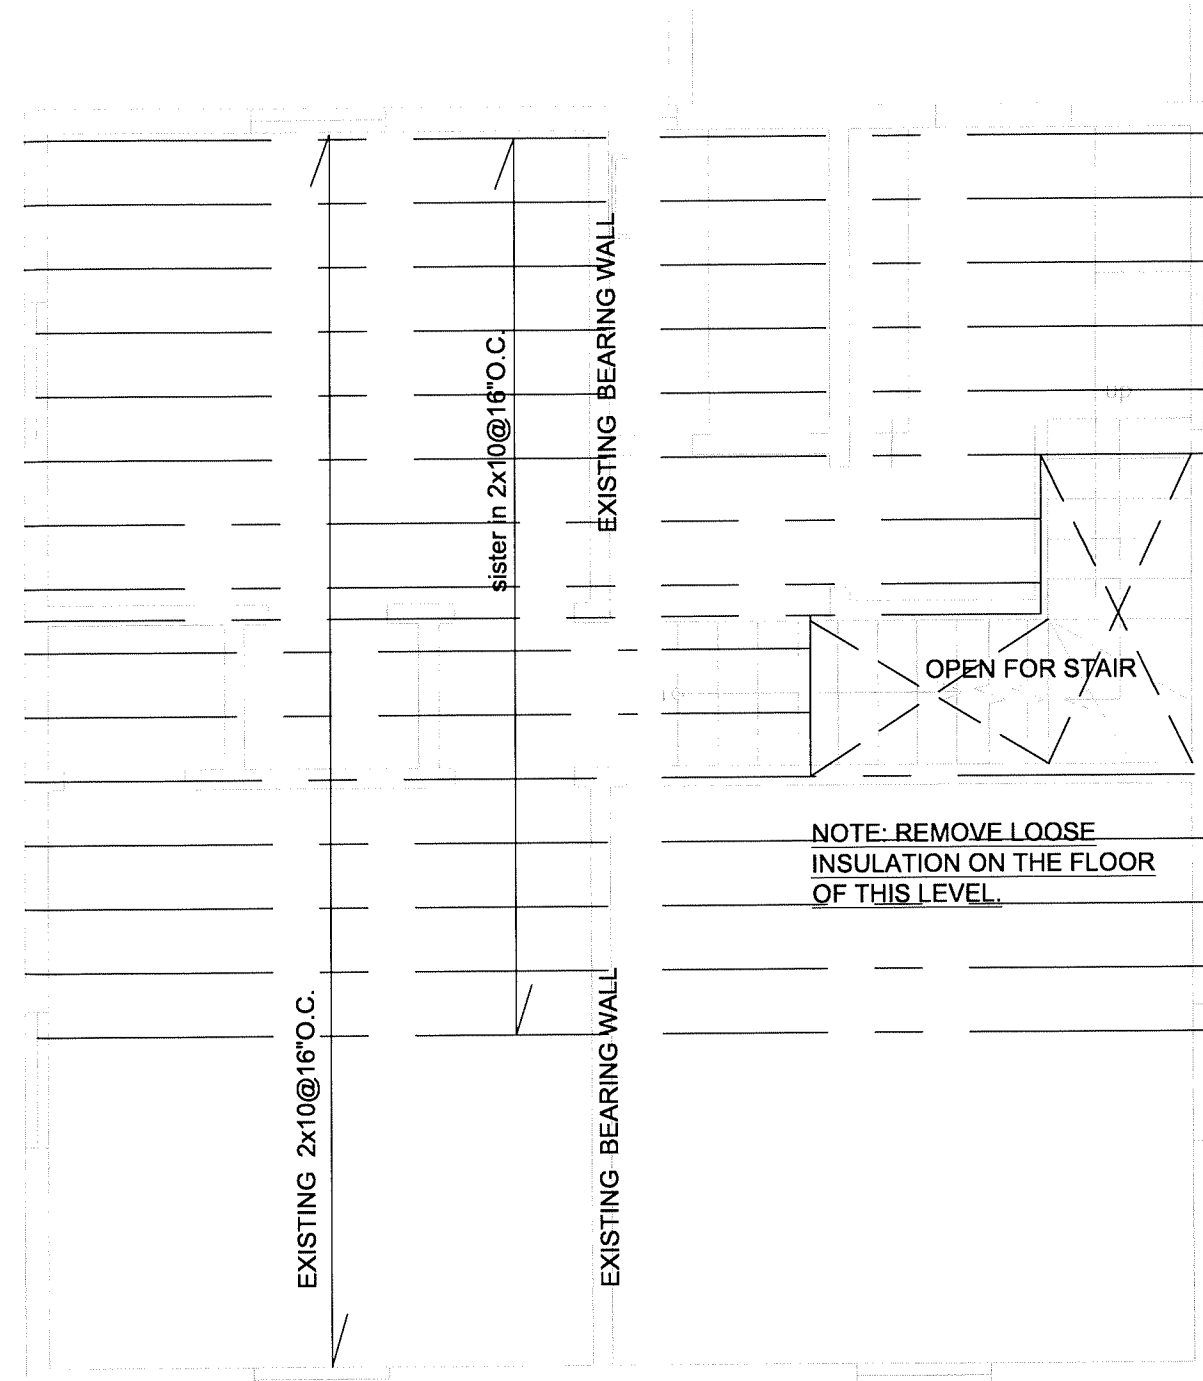

Third Floor Framing Plan - New Construction  
0 2' 4'

REAR DORMER ADDITION  
710 Orton Court  
Madison, WI 53703


THIRD FLR & FRAMING

Proj. No.: 2307.02

Scale: noted  
Drawn By: pr  
Date: 07/21/2023  
Rev. Date: 09/06/2023  
09/15/2023  
10/09/2023  
10/24/2023

Sheet No:

**A3**

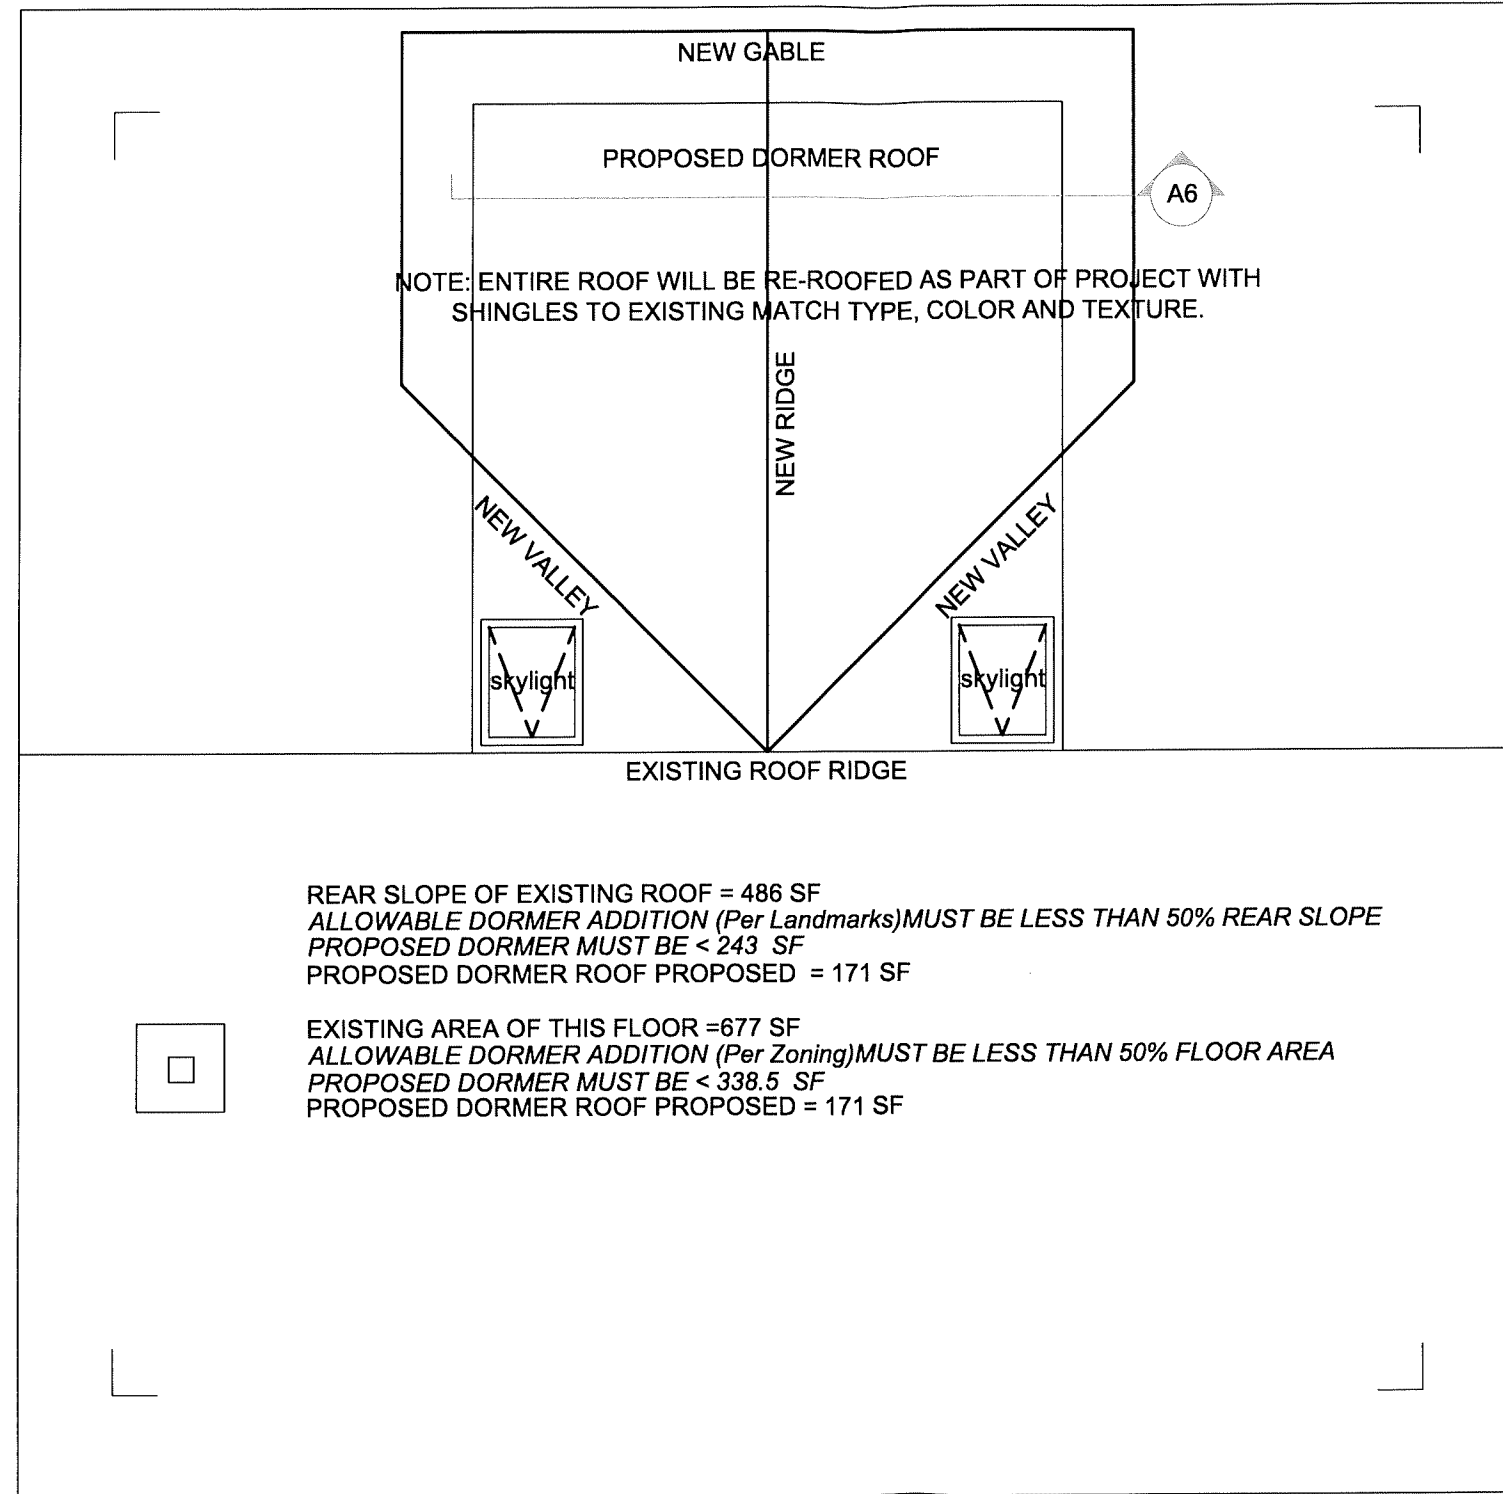


REAR DORMER ADDITION  
 710 Orton Court  
 Madison, WI 53703

ROOF PLAN


Proj. No.: 2307.02

Scale: noted  
 Drawn By: pr  
 Date: 07/21/2023  
 Rev. Date: 09/06/2023  
 09/15/2023  
 10/09/2023

Sheet No:

 

**A4**

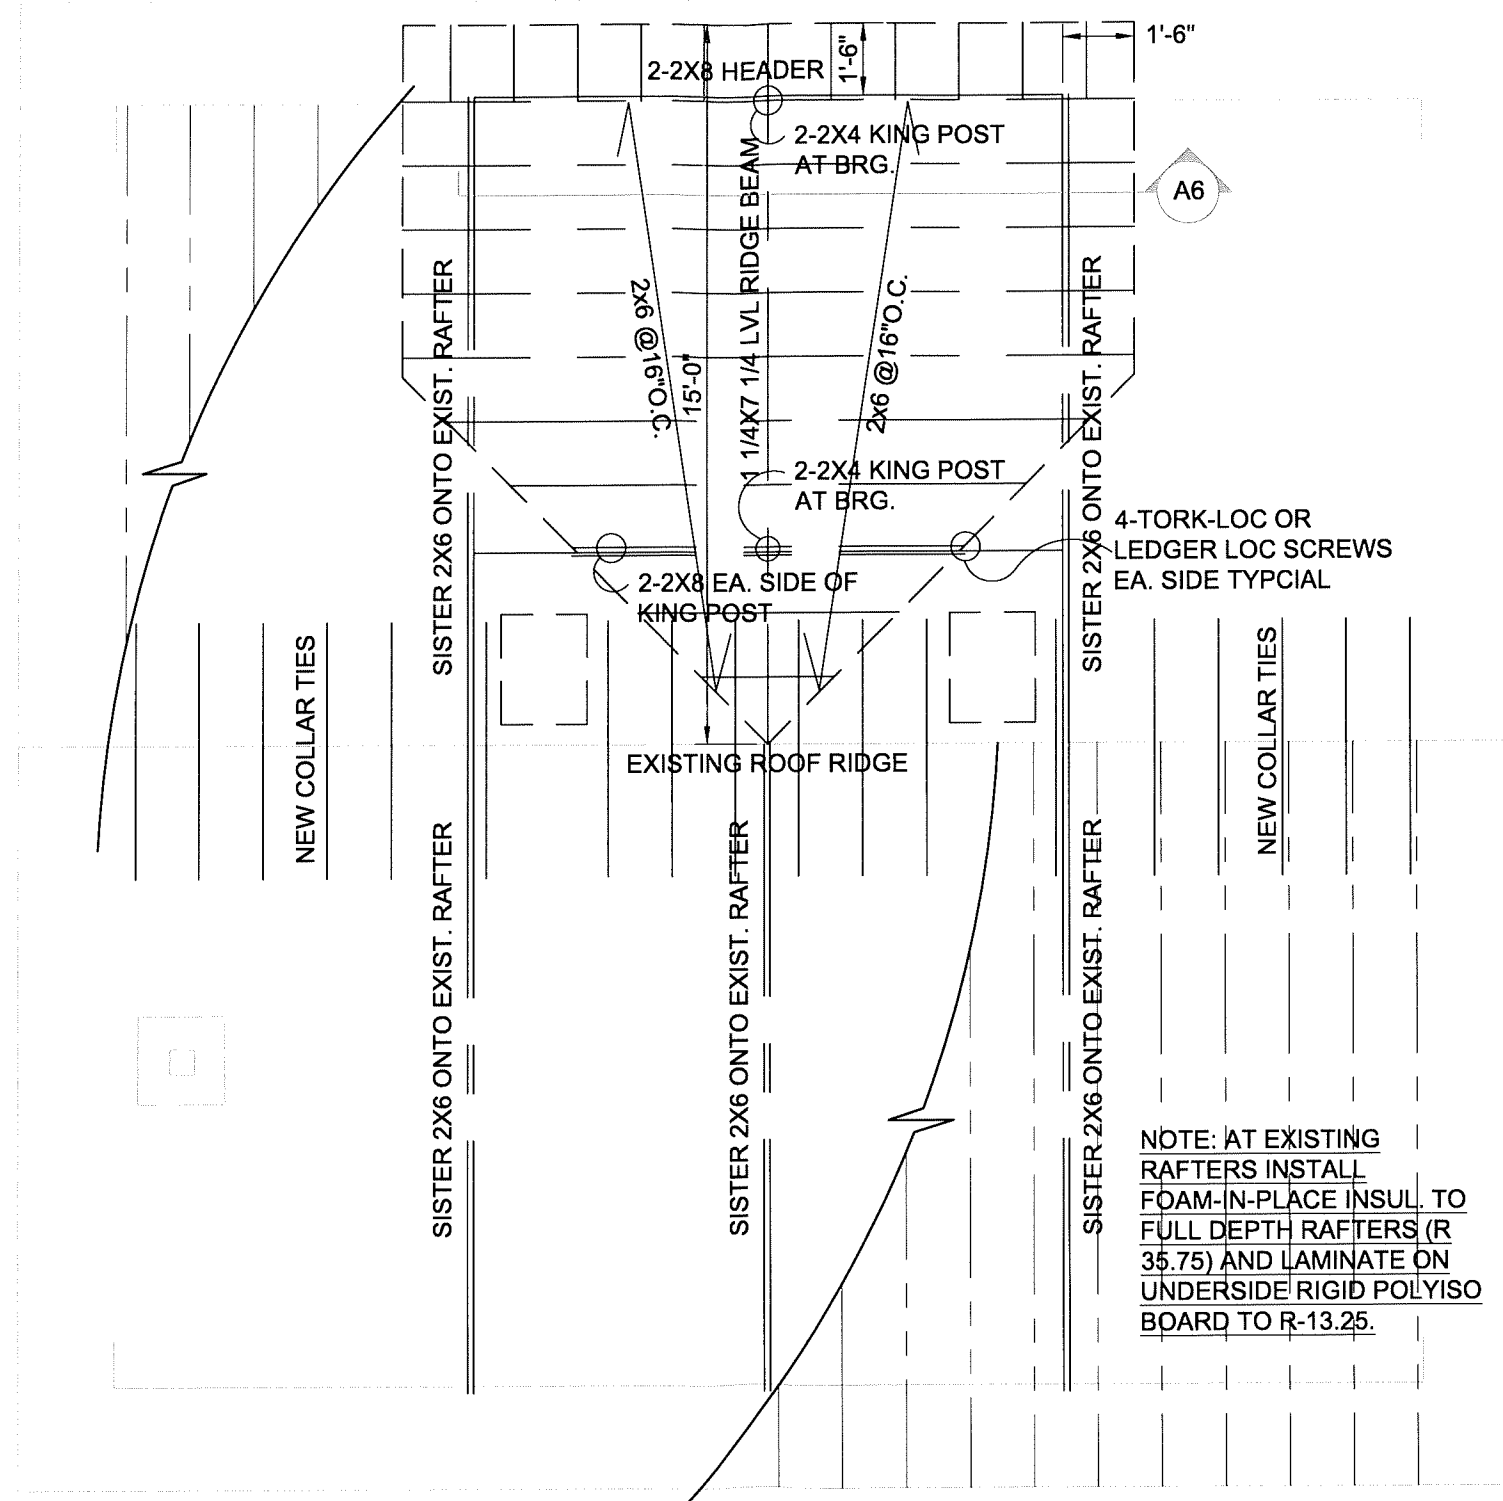

REAR DORMER ADDITION  
 710 Orton Court  
 Madison, WI 53703


ROOF FRAMING

Proj. No.: 2307.02


Scale: noted  
 Drawn By: pr  
 Date: 07/21/2023  
 Rev. Date: 09/06/2023  
 09/15/2023  
 10/09/2023

Sheet No:

Roof - Dormer Framing Plan  
 0 2' 4'

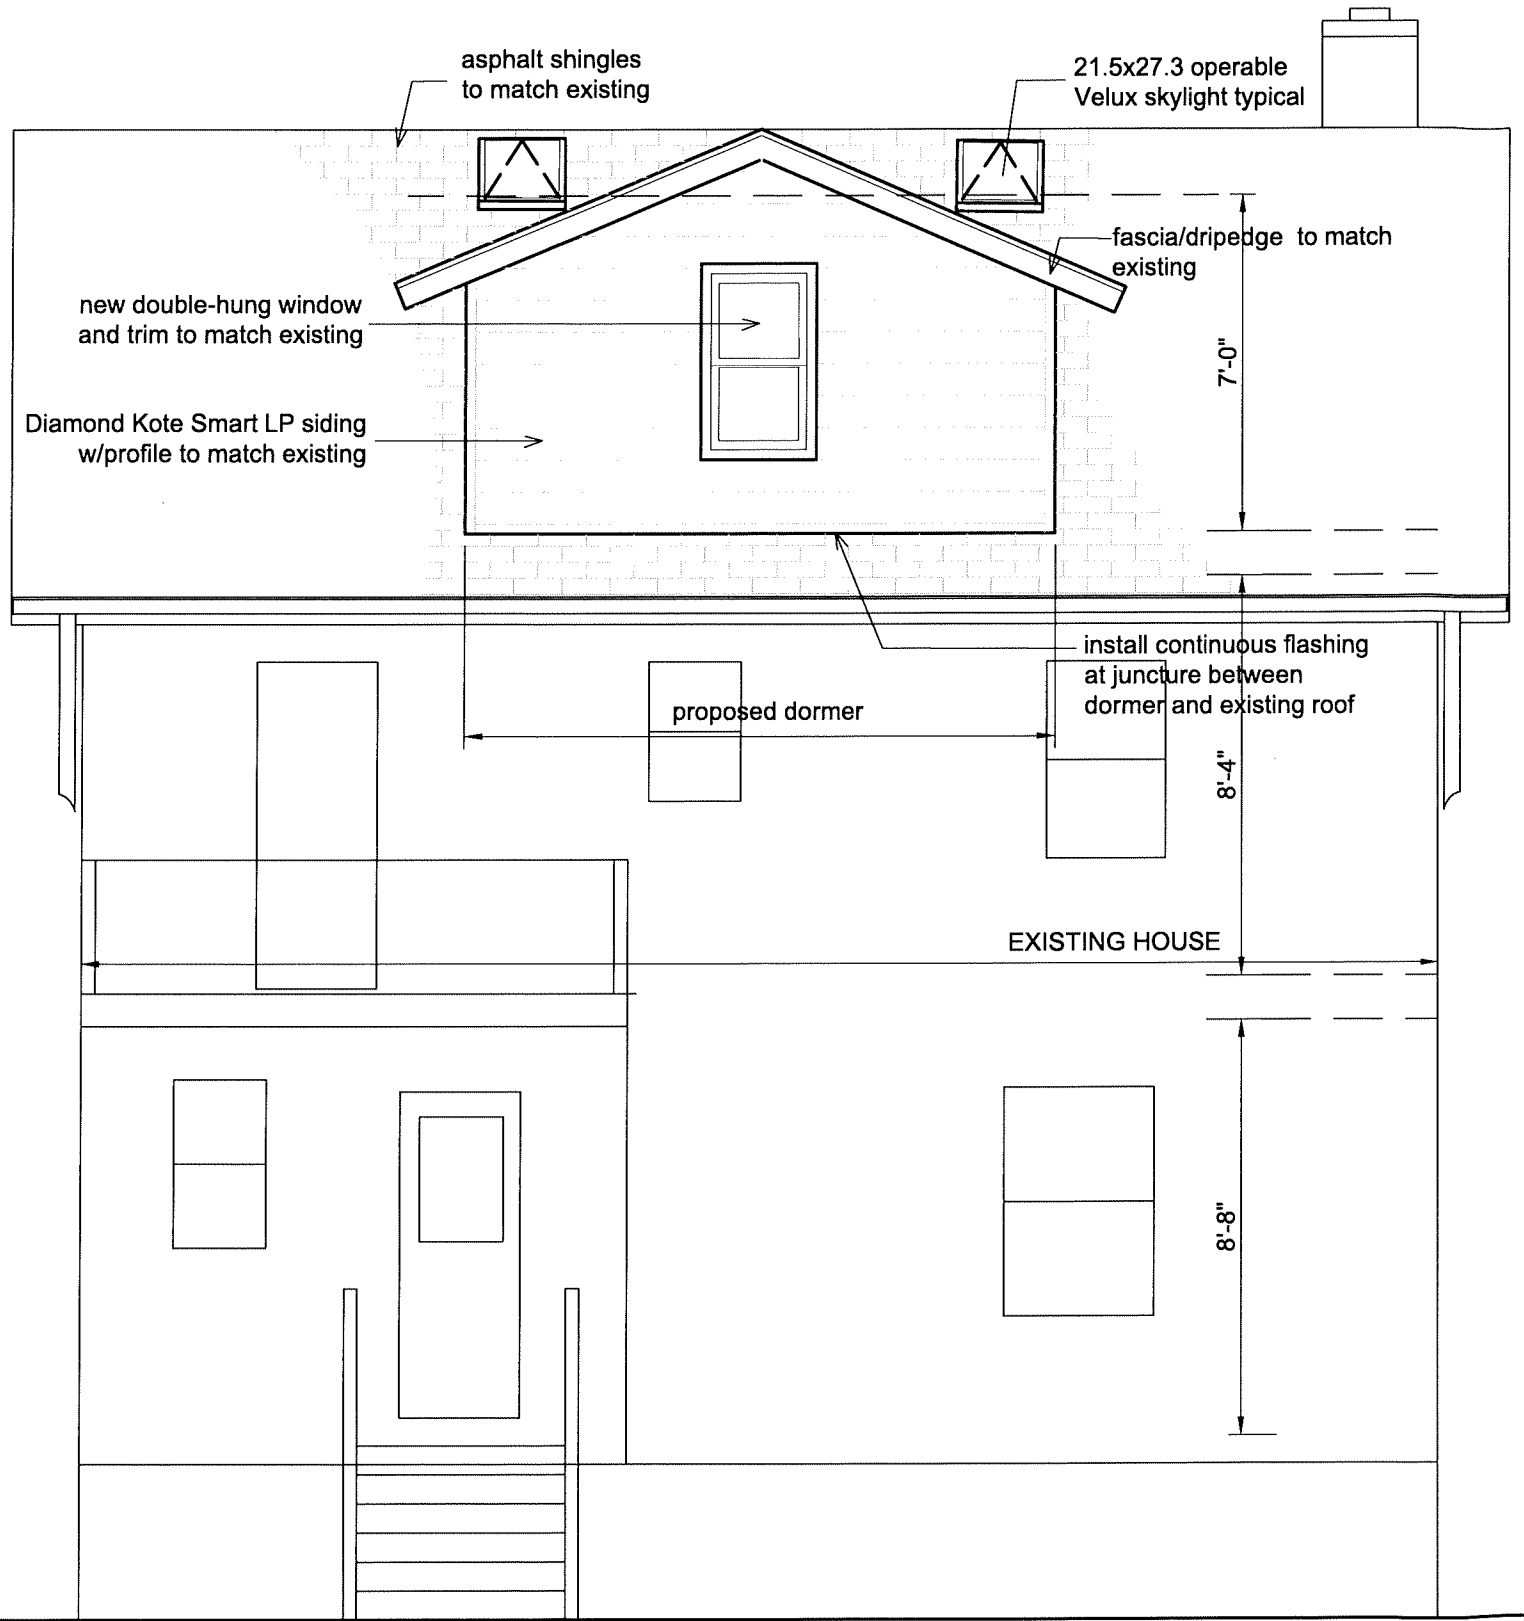

Southwest Elevation  
0 2' 4'

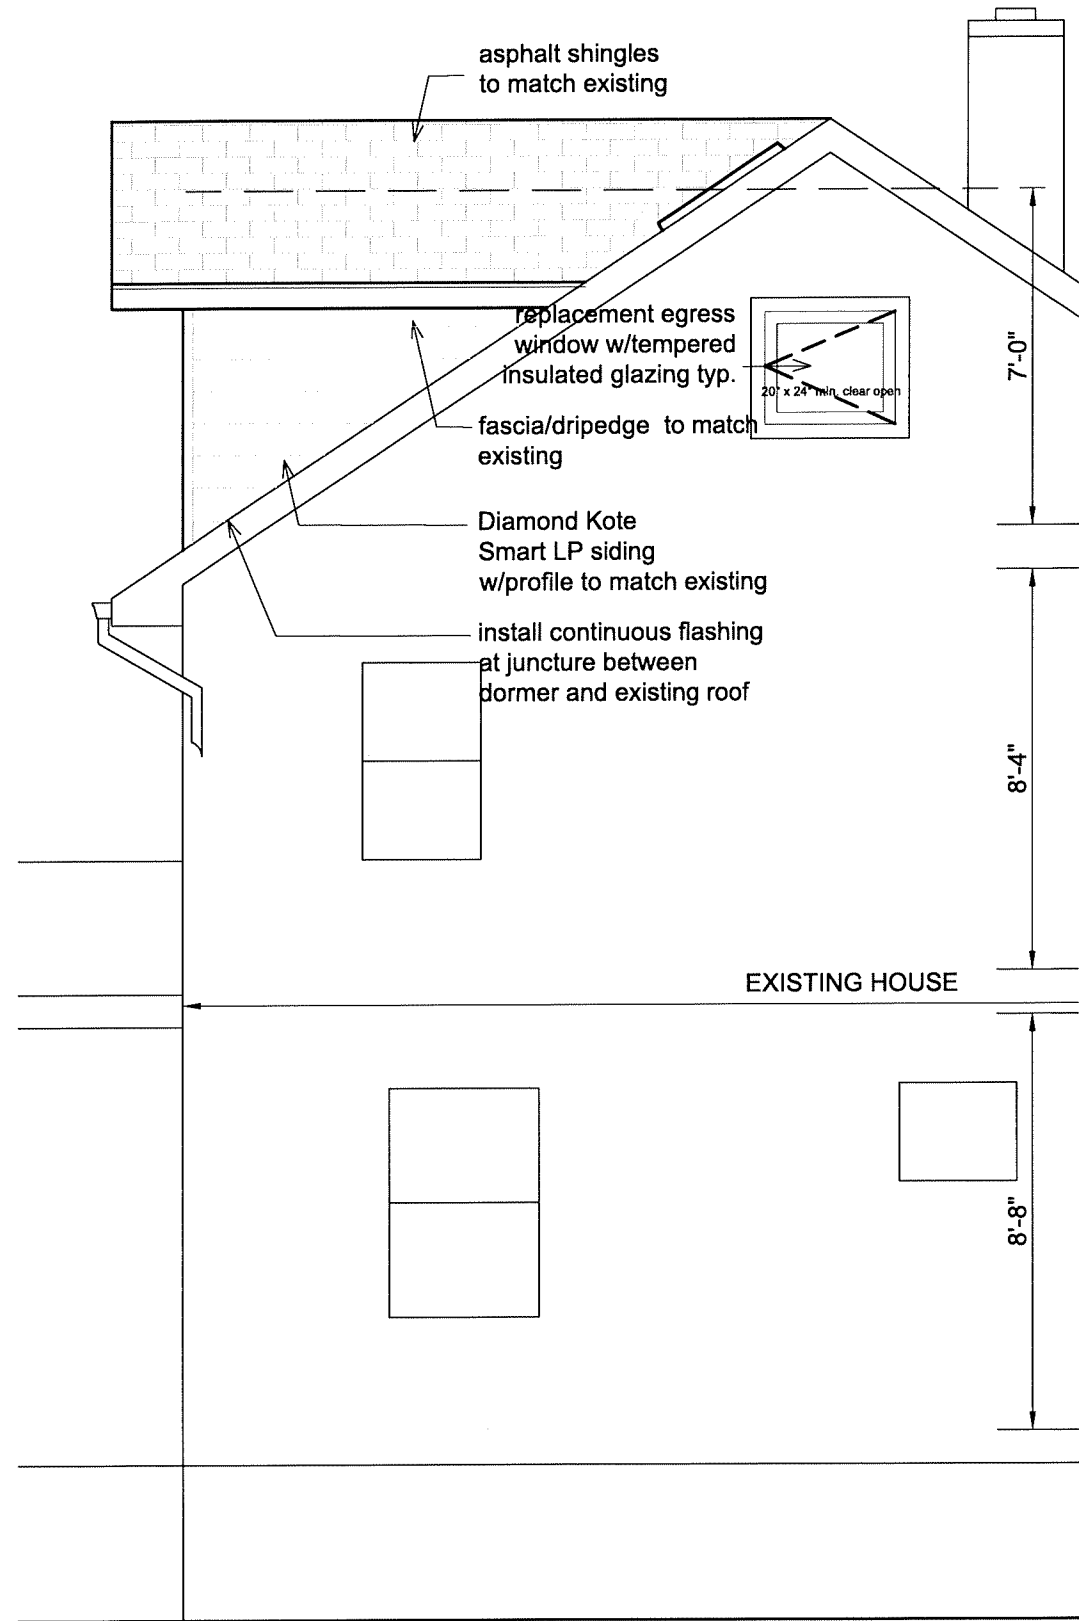


Partial Southeast Elevation  
0 2' 4'

REAR DORMER ADDITION  
710 Orton Court  
Madison, WI 53703


Proj. No.: 2307.02

Scale: noted  
Drawn By: pr  
Date: 07/21/2023  
Rev. Date: 09/06/2023  
09/15/2023  
10/09/2023



Sheet No:

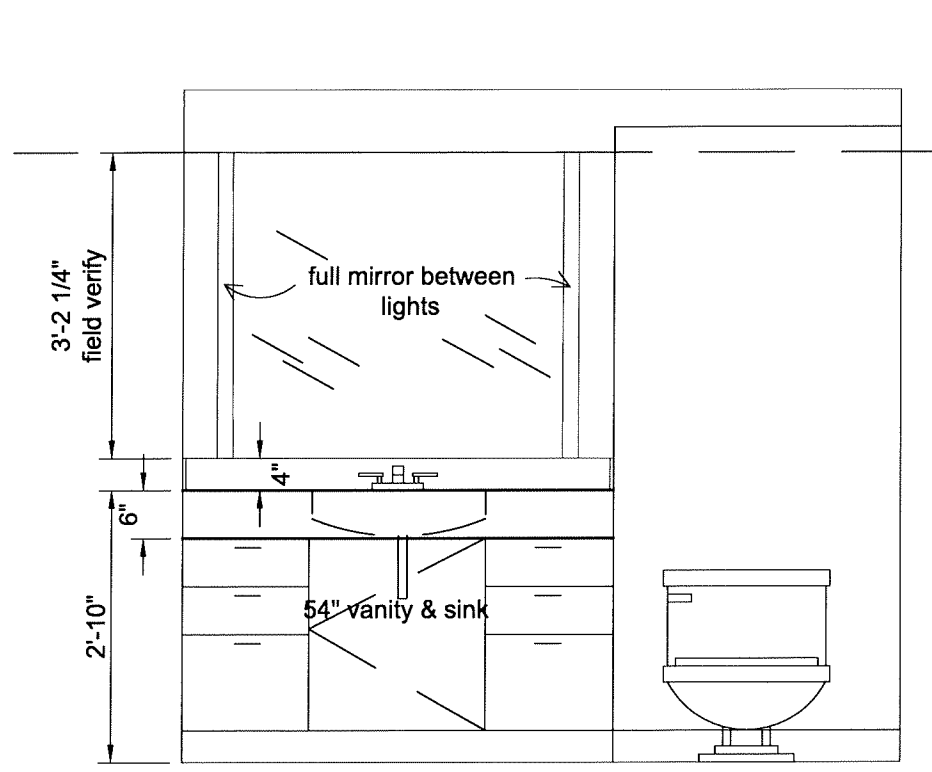


Vanity Wall Cabinets Elevation

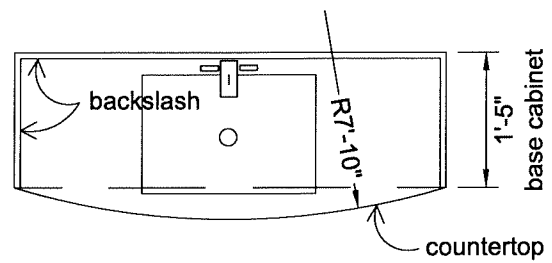

Vanity Plan View

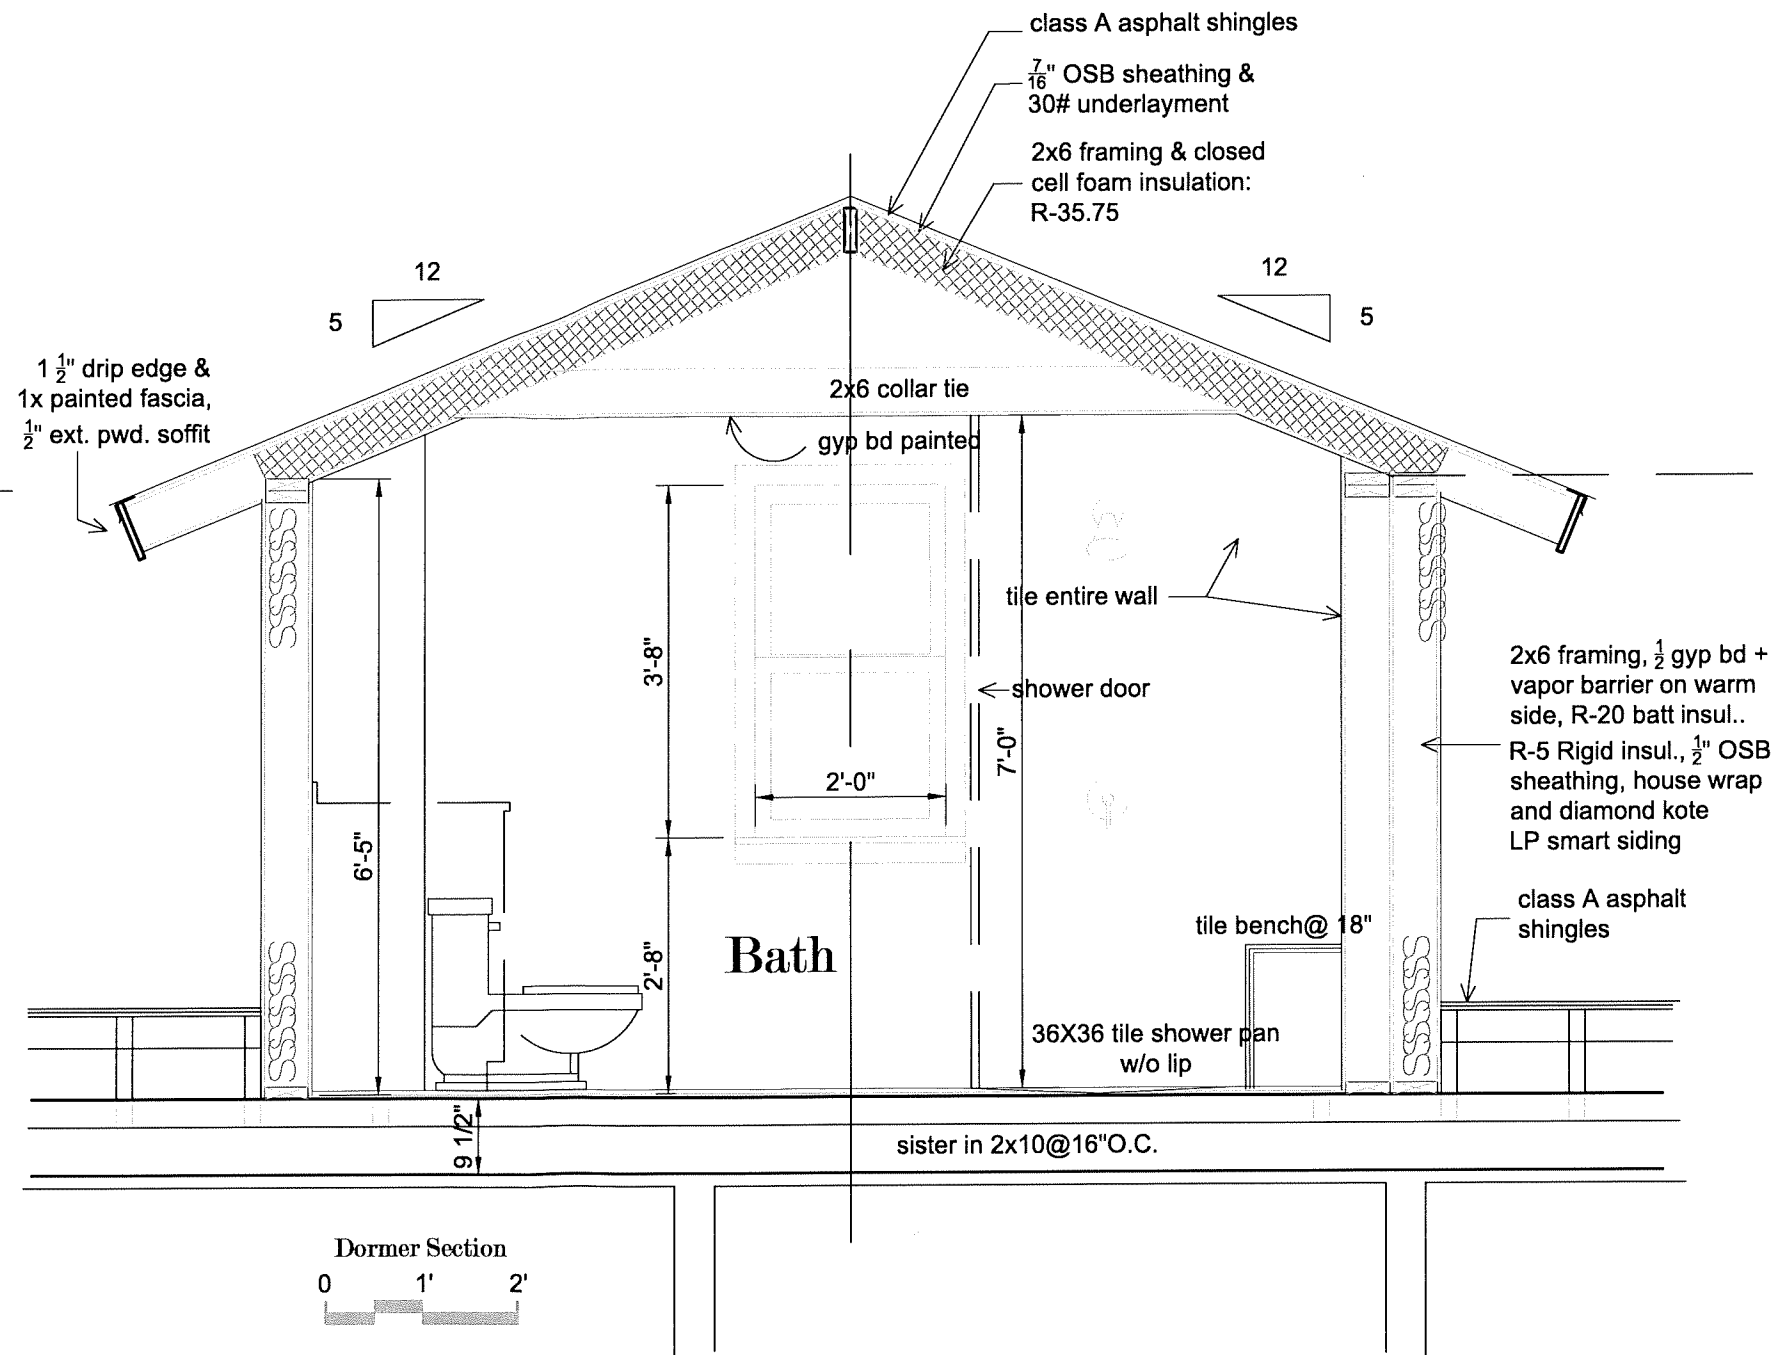 

Dormer Section

 


REAR DORMER ADDITION  
710 Orton Court  
Madison, WI 53703  
DORMER SECTION

Proj. No.: 2307.02

Scale: noted  
Drawn By: prr  
Date: 07/21/2023  
Rev. Date: 09/06/2023  
09/15/2023  
10/09/2023

Sheet No:



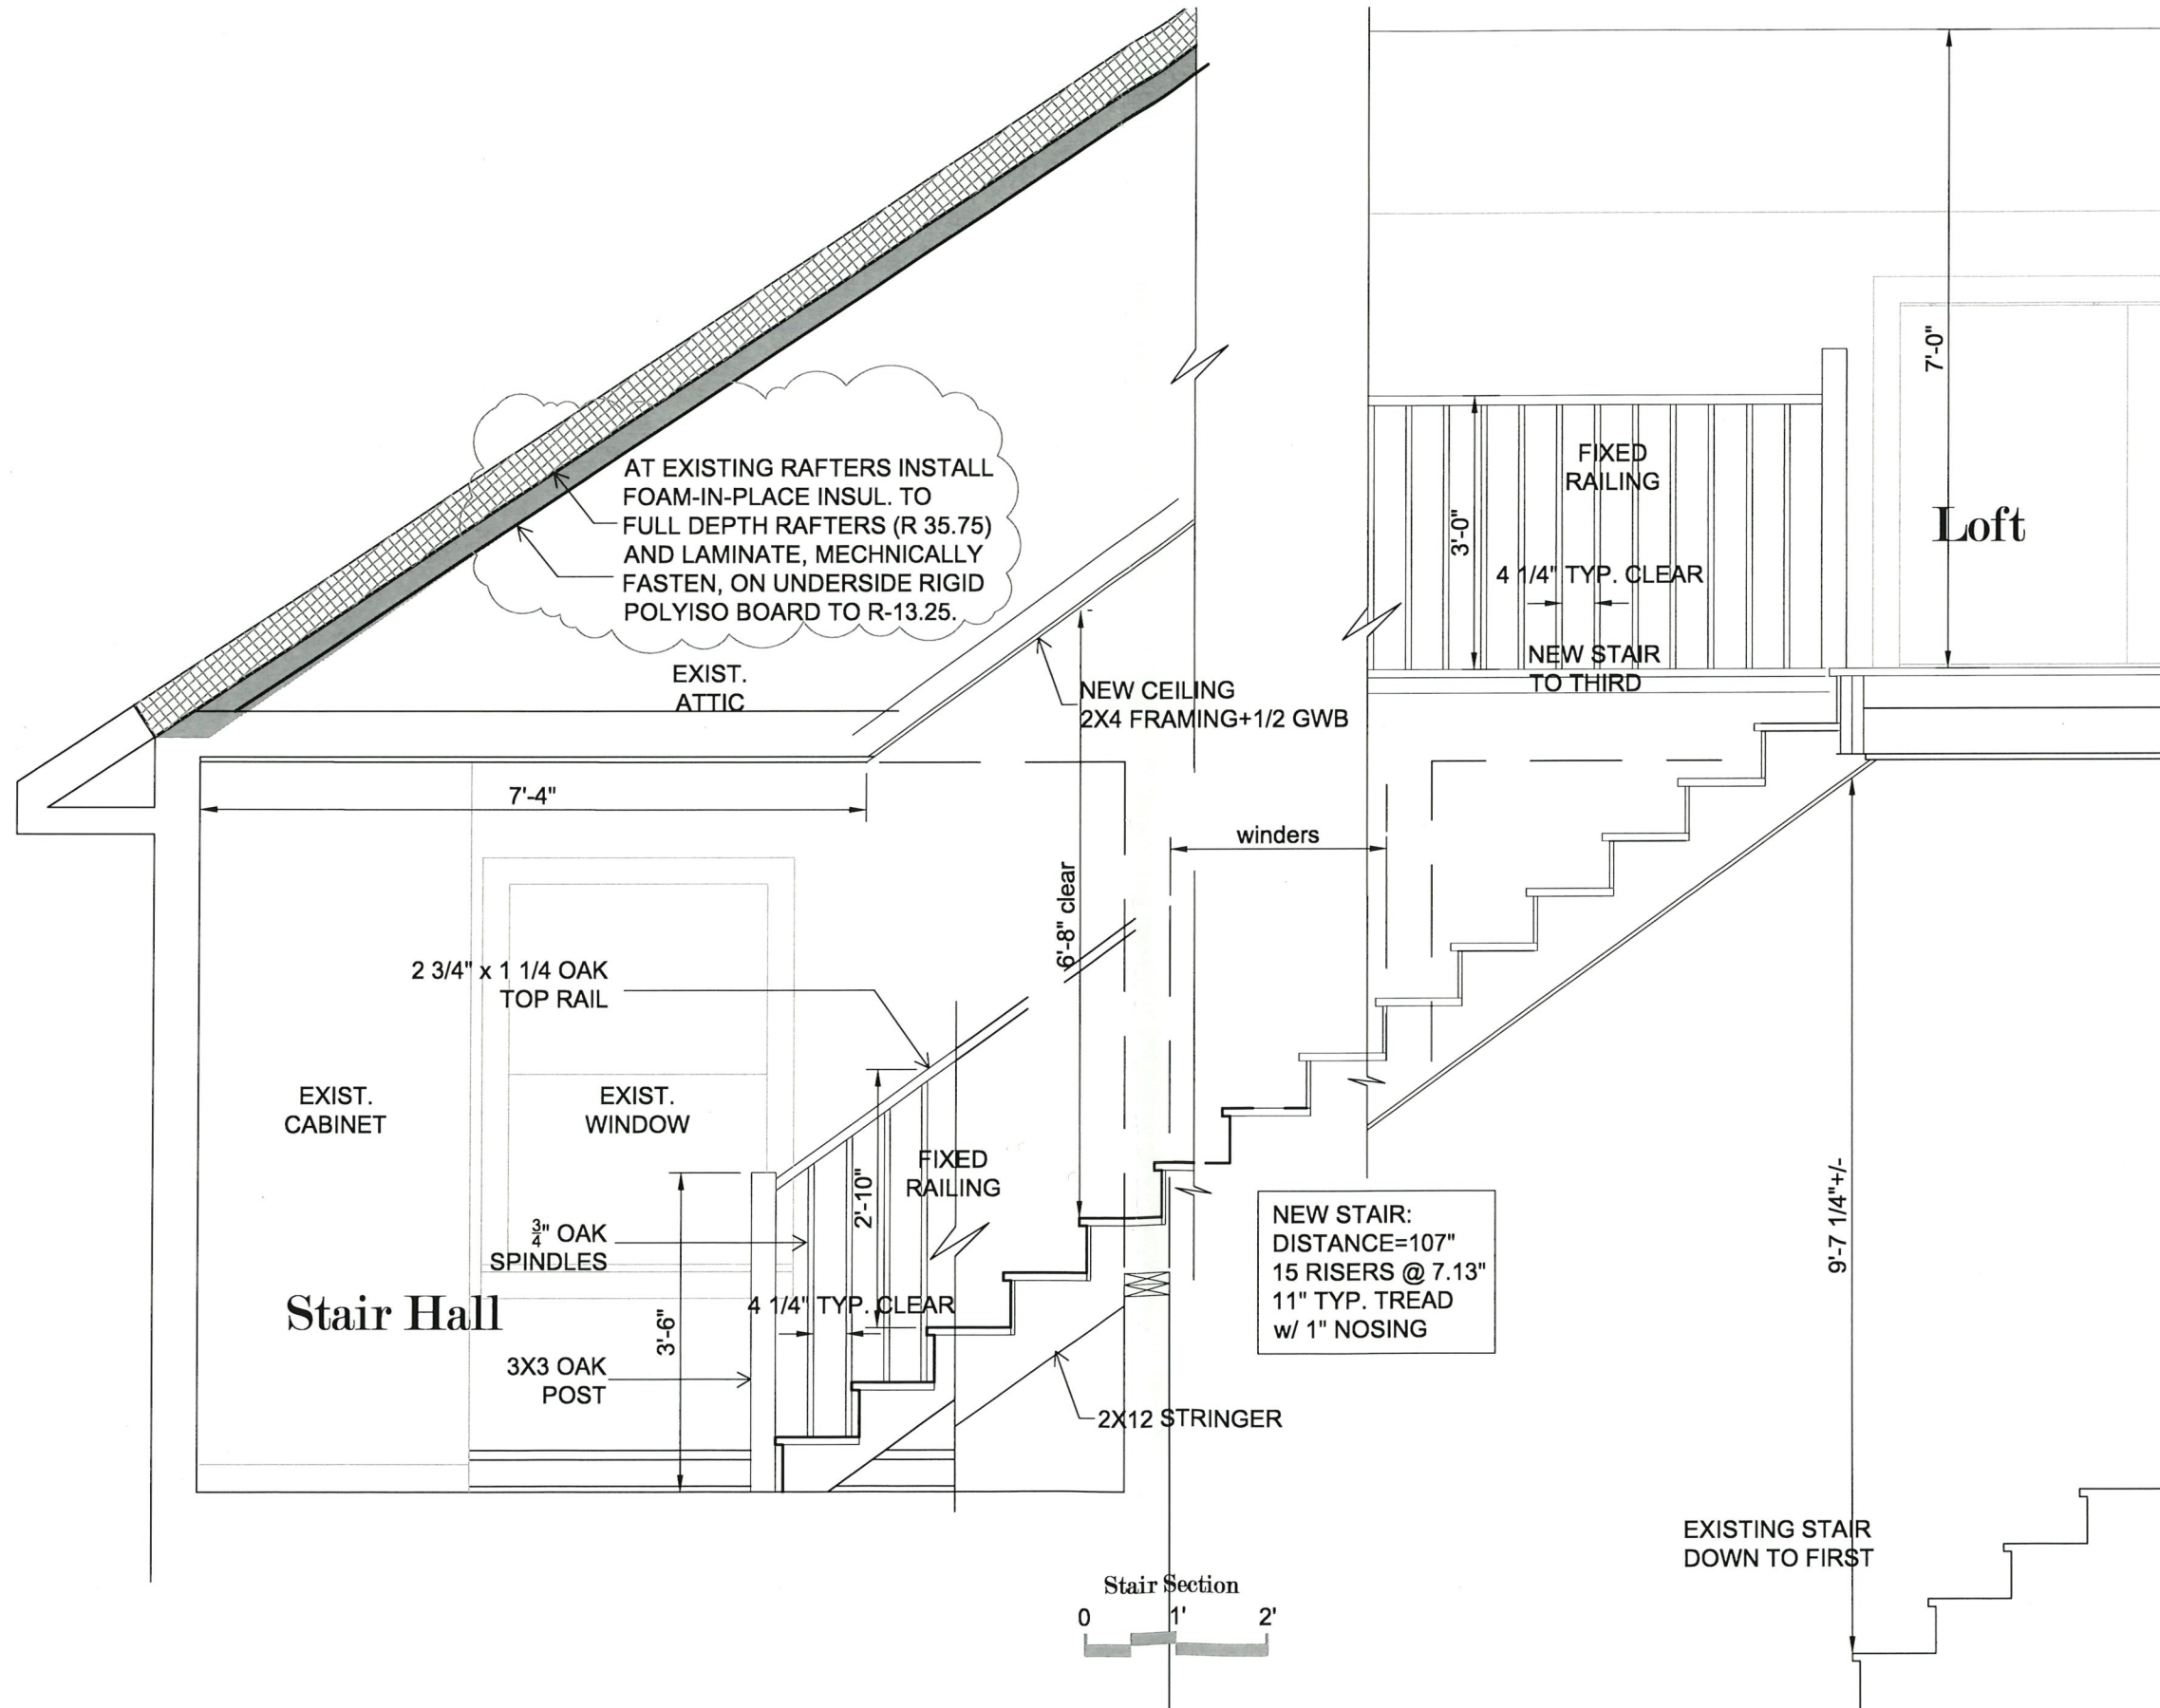

5/11  
new stairs 007

22 to note of F