

PRELIMINARY
FOR INFORMATION PURPOSE ONLY
NOT FOR CONSTRUCTION

12-10 GDP SUBMITAL



DRAWN: AAA APPR.: BBB

**BETHEL URBAN CAMPUS
MADISON, WI**

PROJECT # 08-679

**SITE IMPROVEMENTS
PLAN**

C3.1

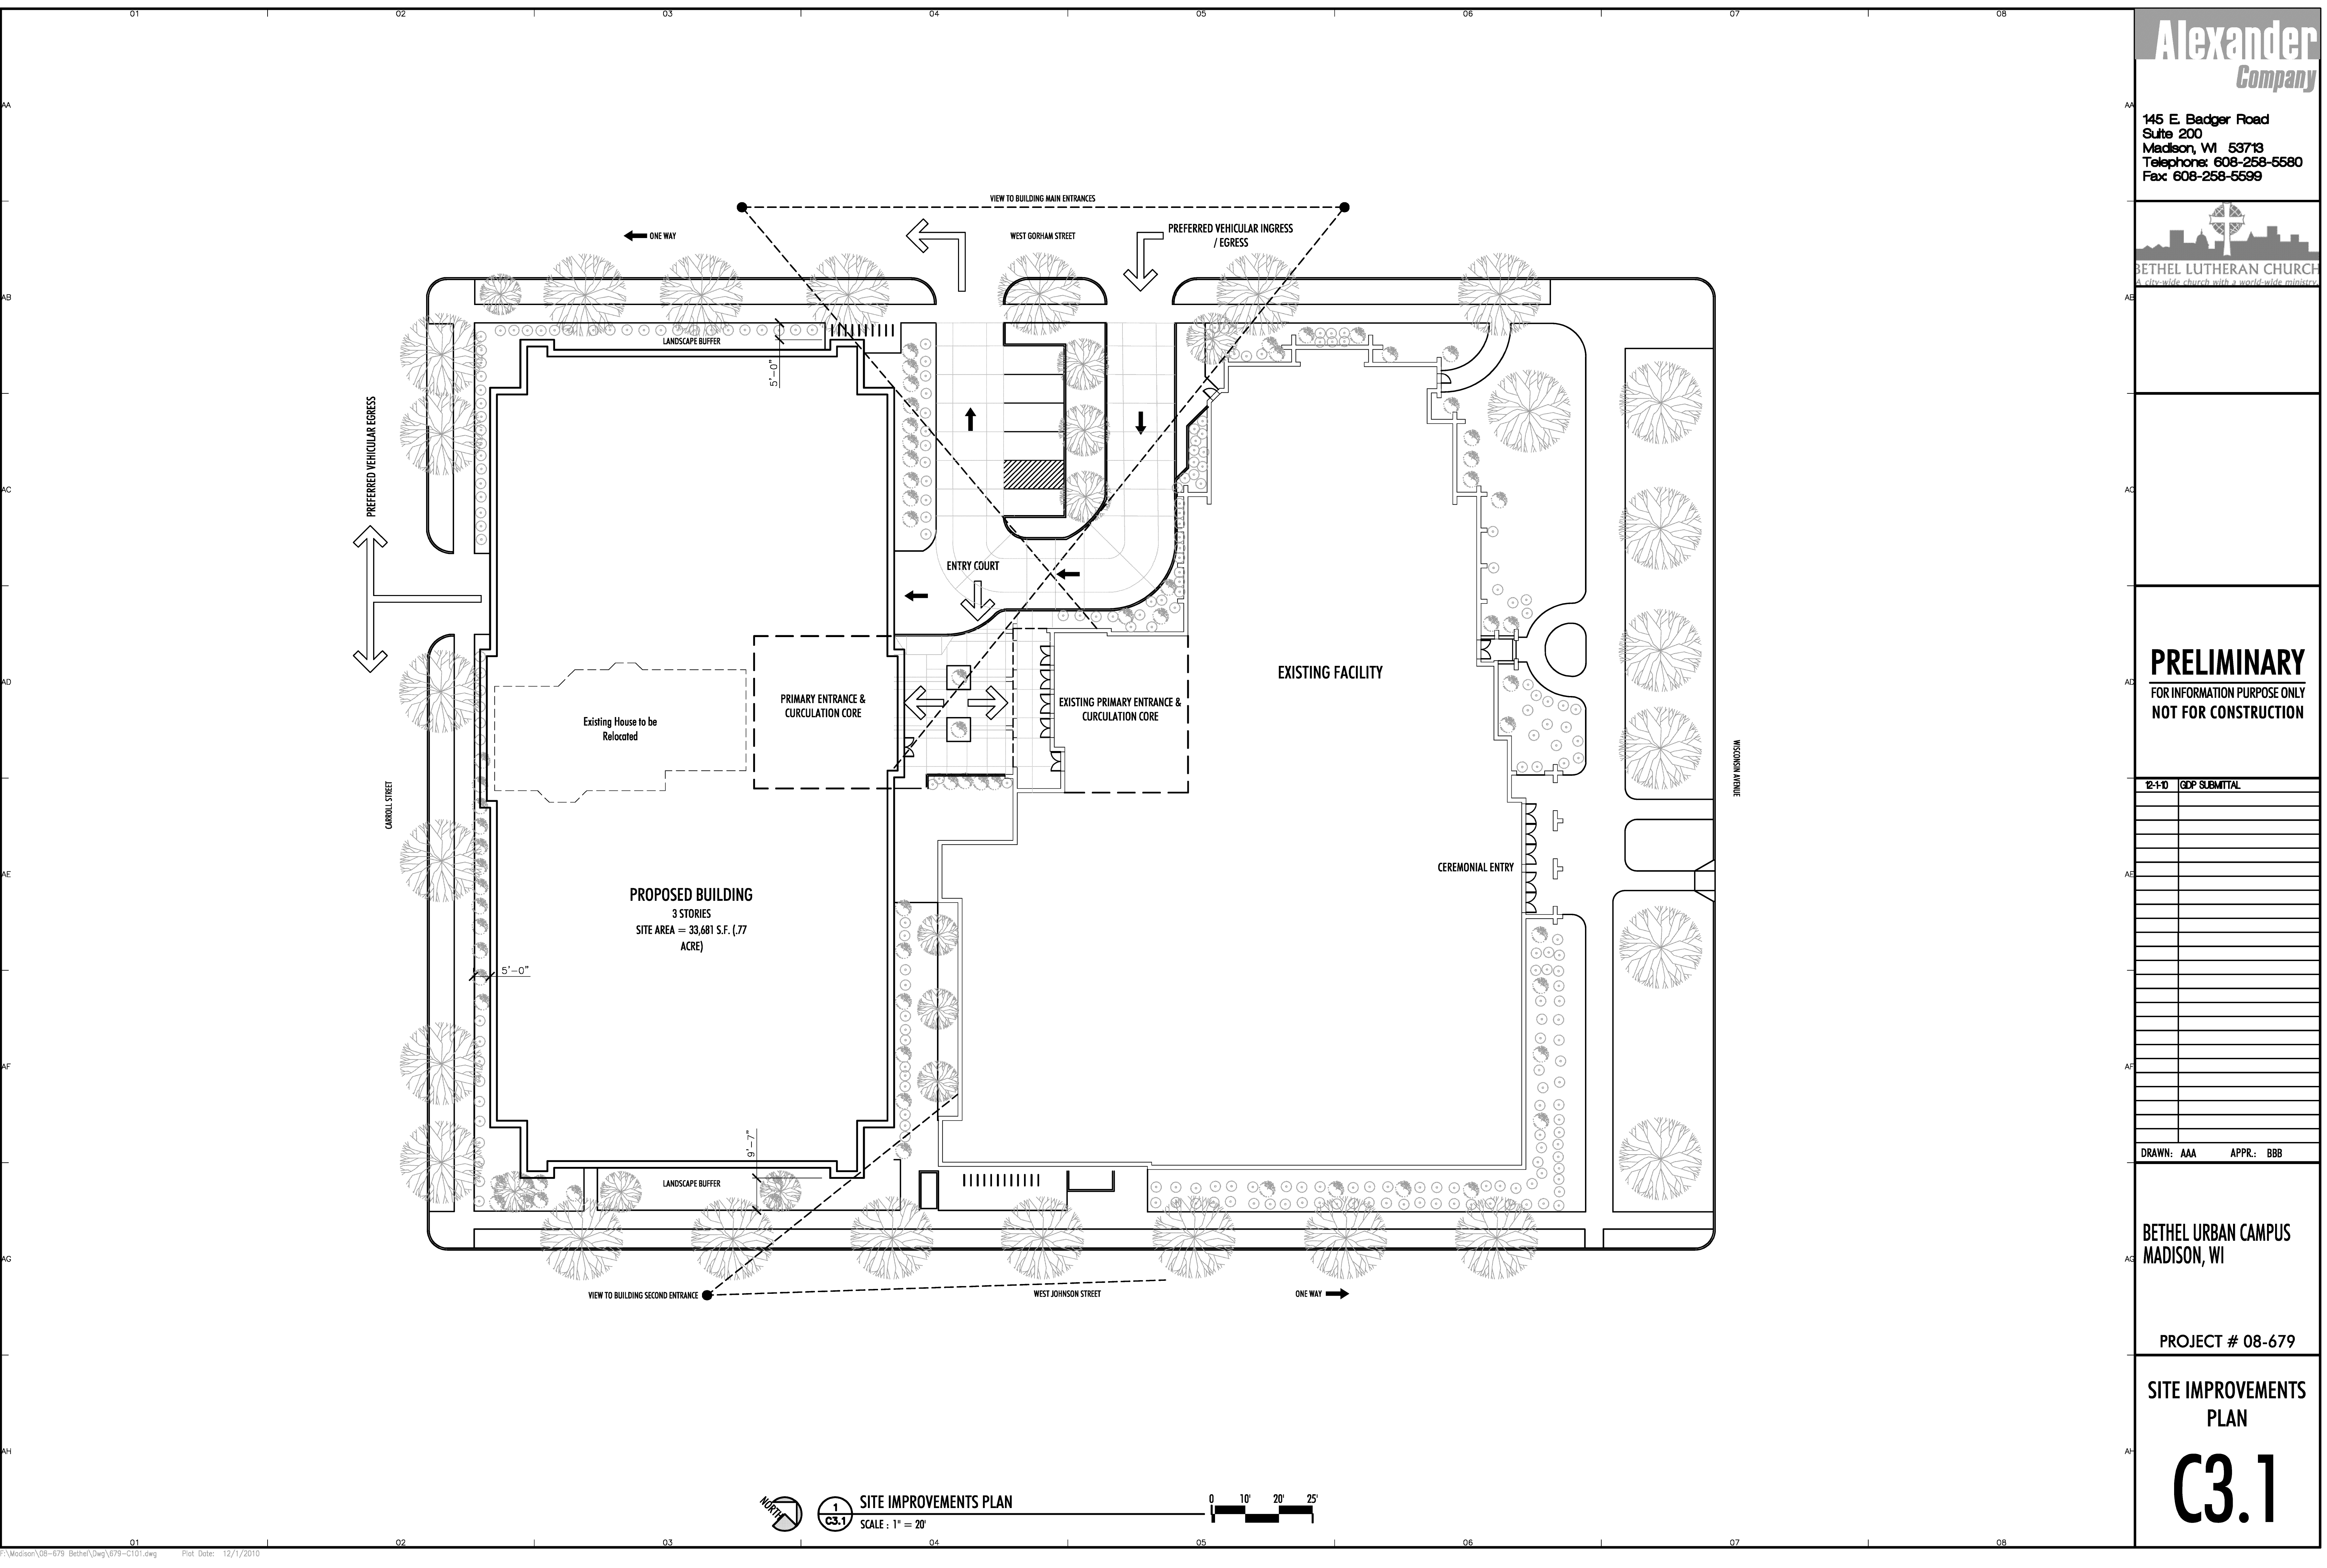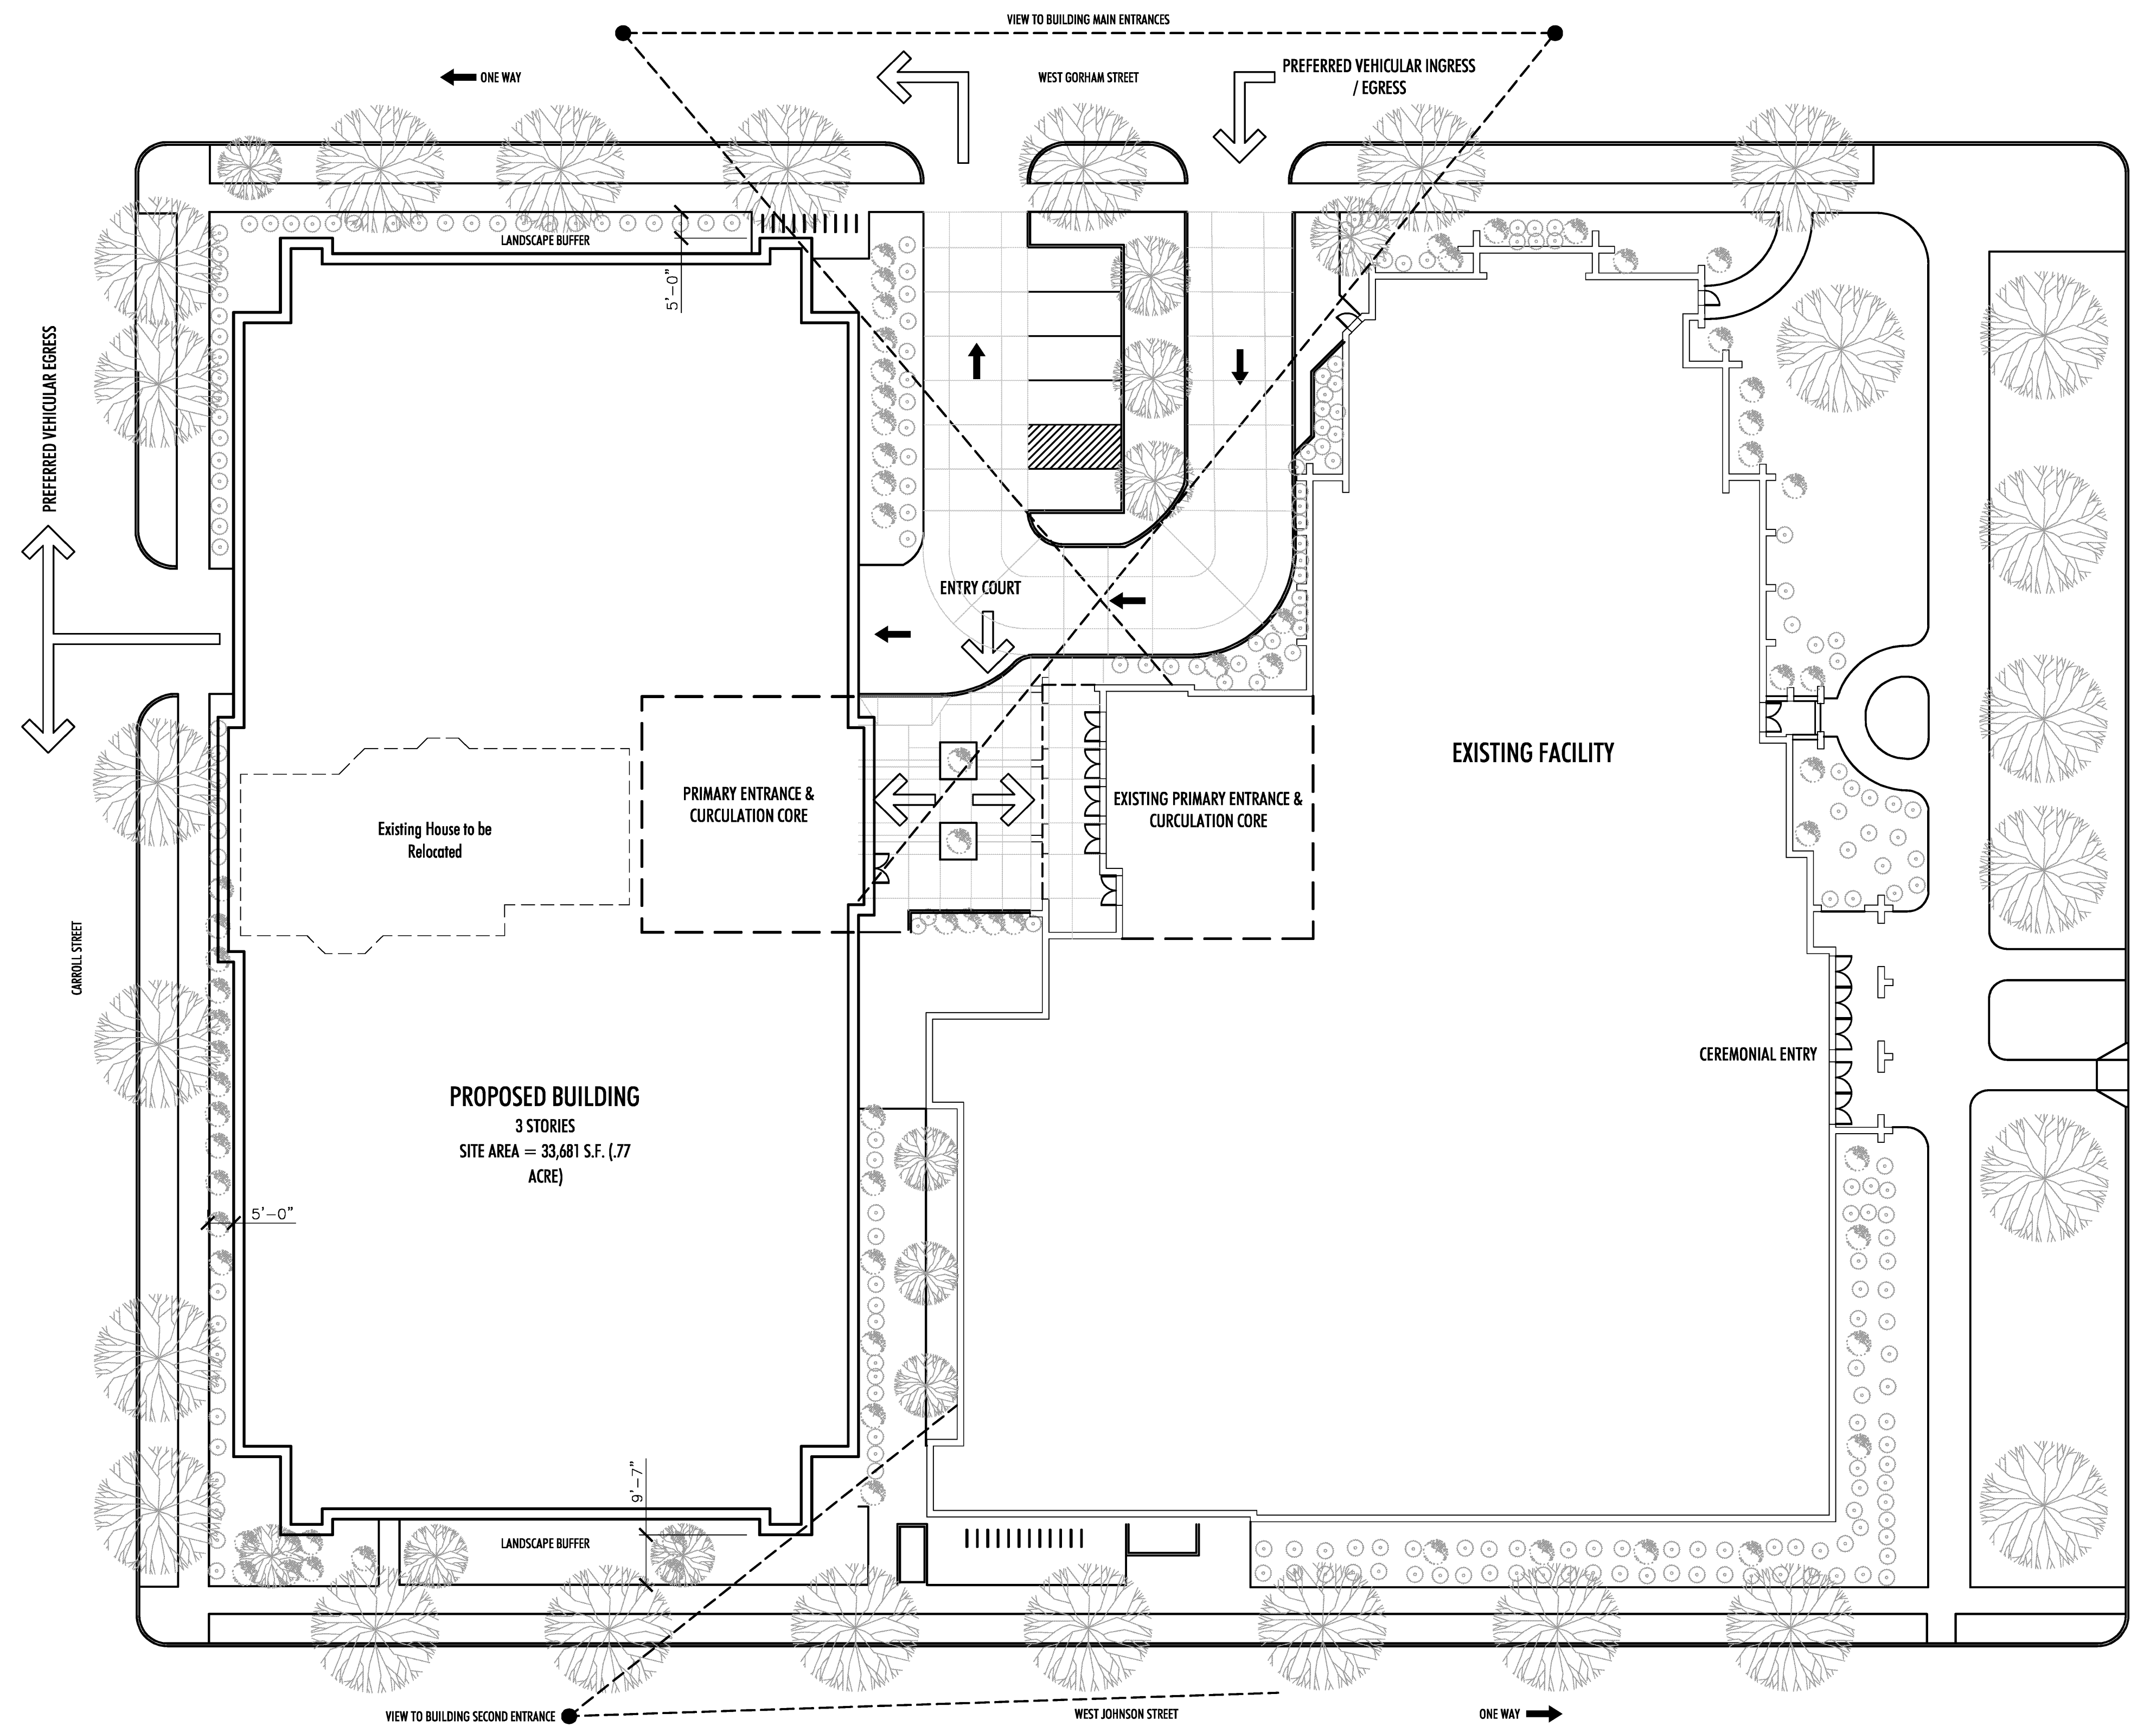

PRELIMINARY
FOR INFORMATION PURPOSE ONLY
NOT FOR CONSTRUCTION

12-10 GDP SUBMITAL


DRAWN: DZ APPR.: RPA

**BETHEL URBAN CAMPUS
MADISON, WI**

PROJECT # 08-679

**PARKING LEVEL P3
PLAN**

A1.03

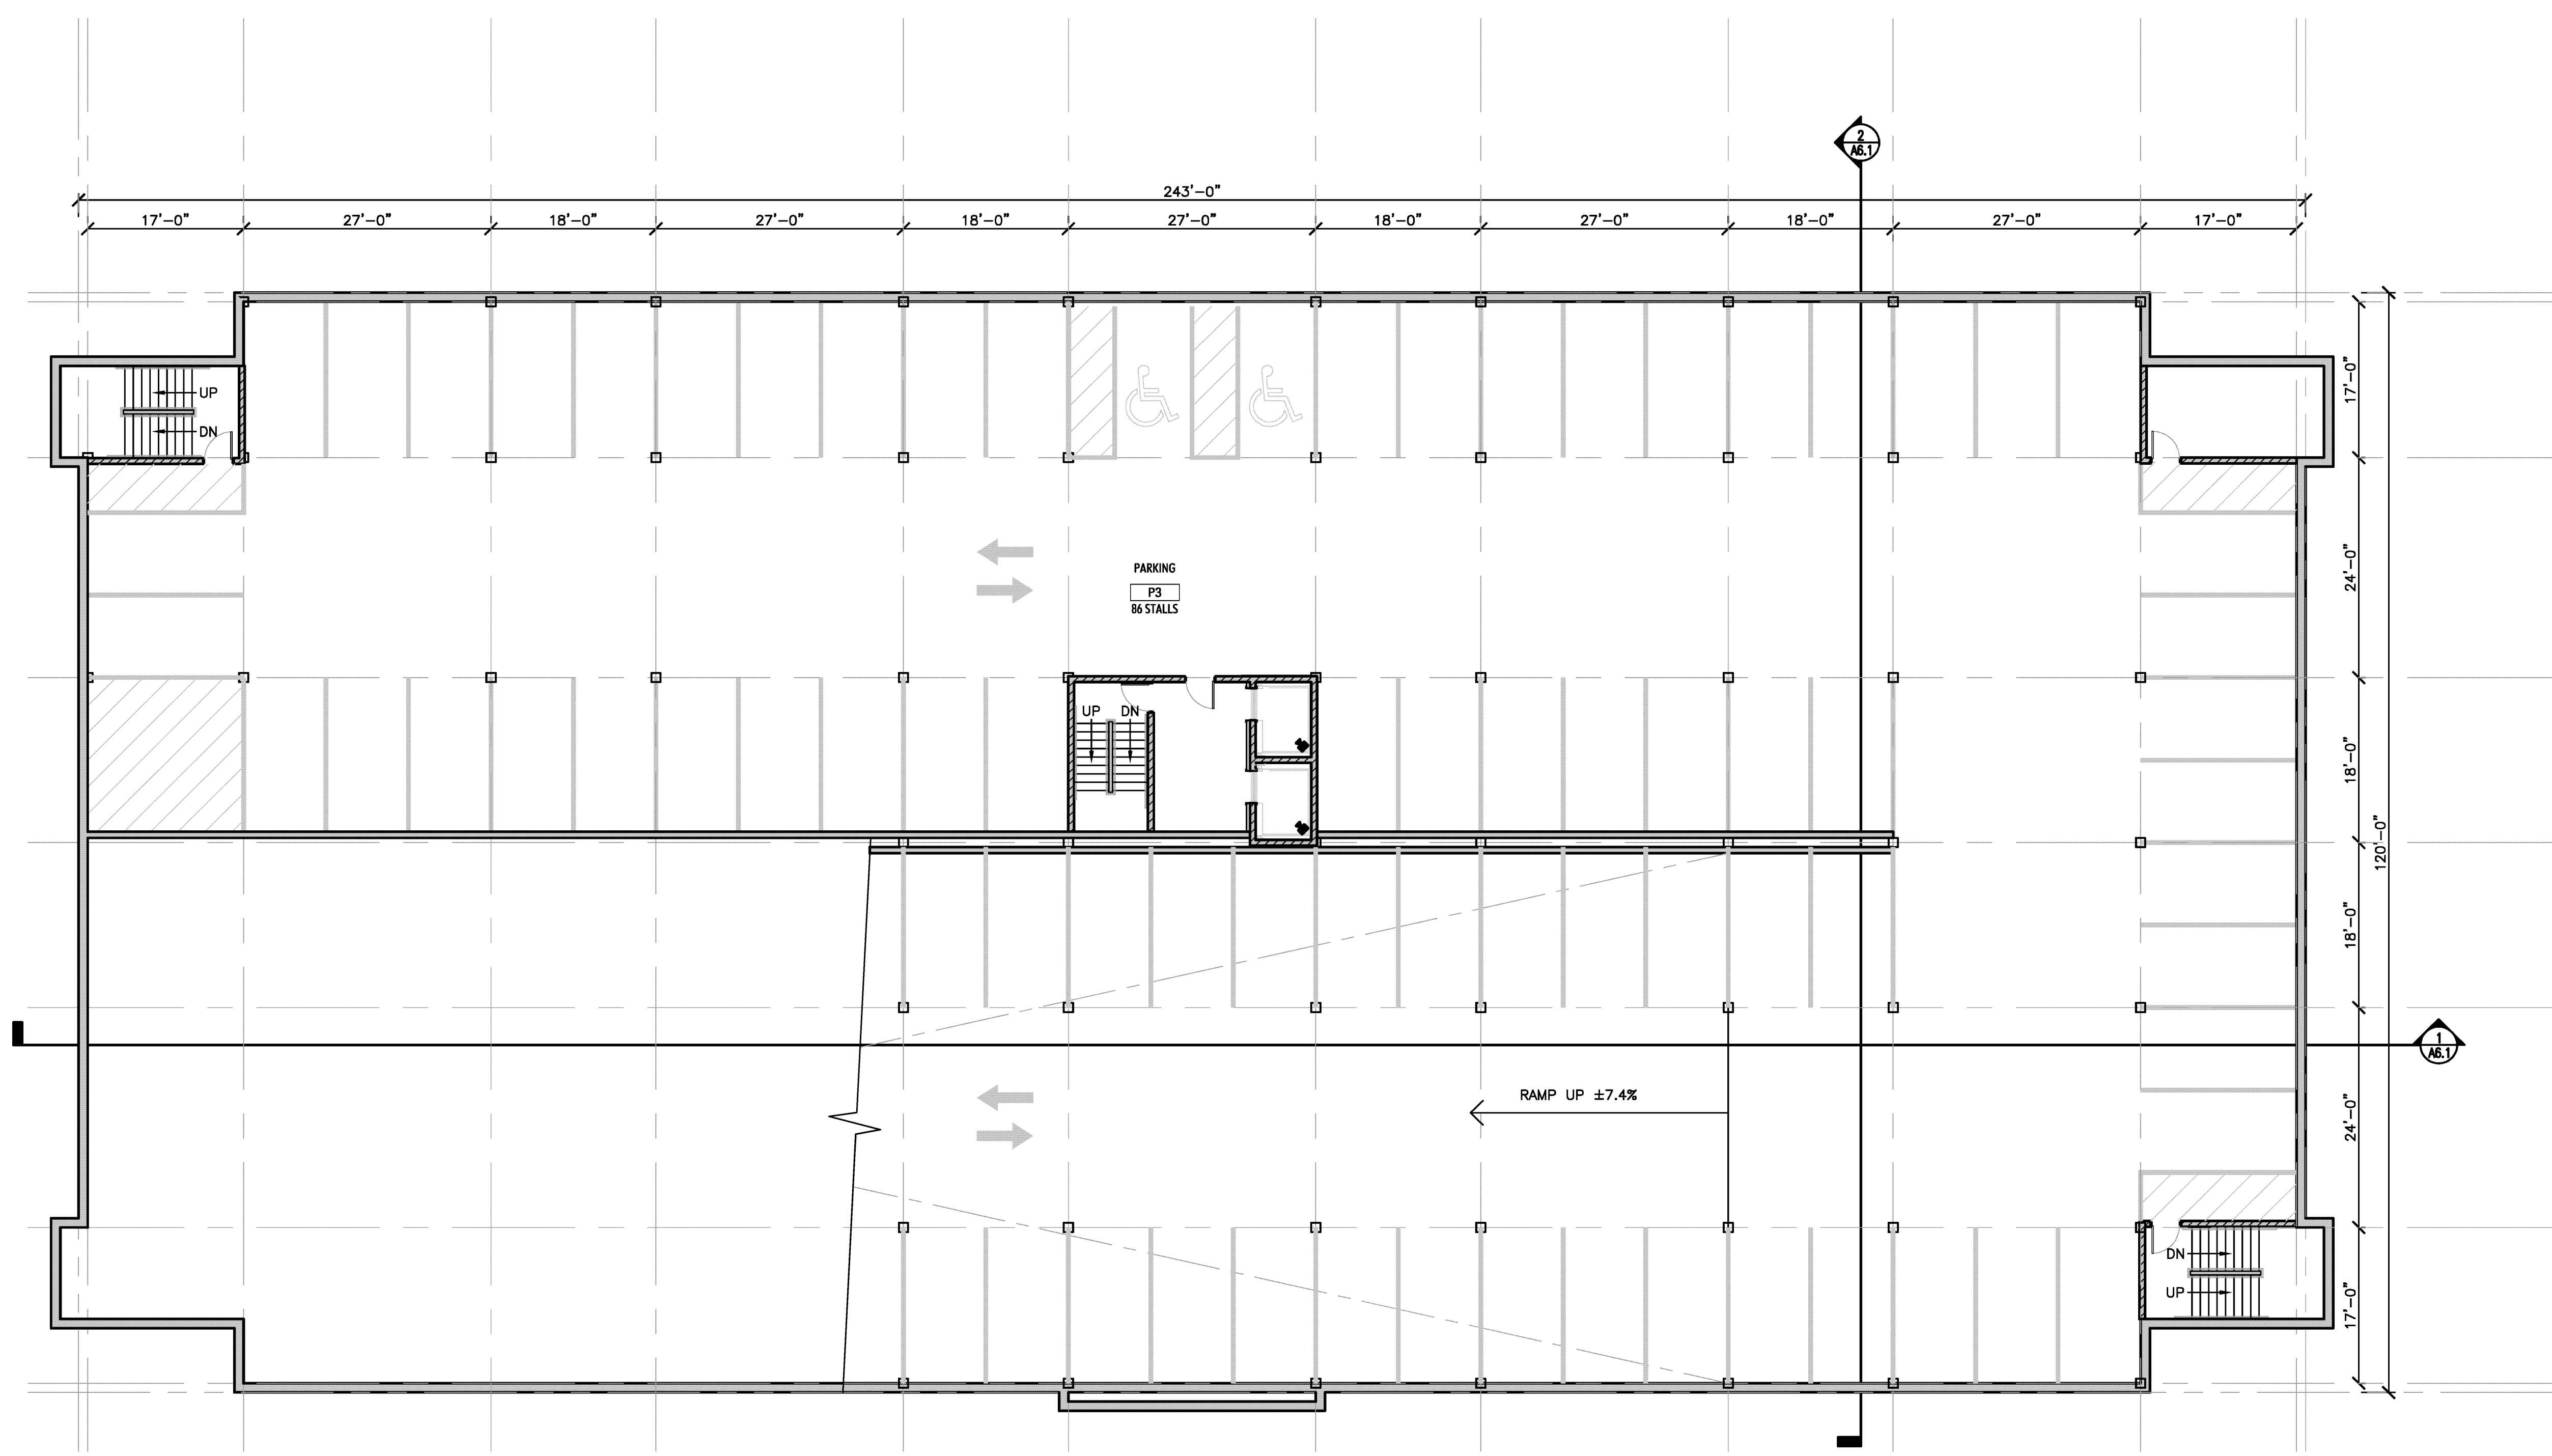

1 PARKING LEVEL P3 PLAN
SCALE: 3/32" = 1'-0"



PRELIMINARY
FOR INFORMATION PURPOSE ONLY
NOT FOR CONSTRUCTION

12-10 GDP SUBMITAL


DRAWN: DZ APPR.: RPA

BETHEL URBAN CAMPUS
MADISON, WI

PROJECT # 08-679

PARKING LEVEL P2
PLAN

A1.02

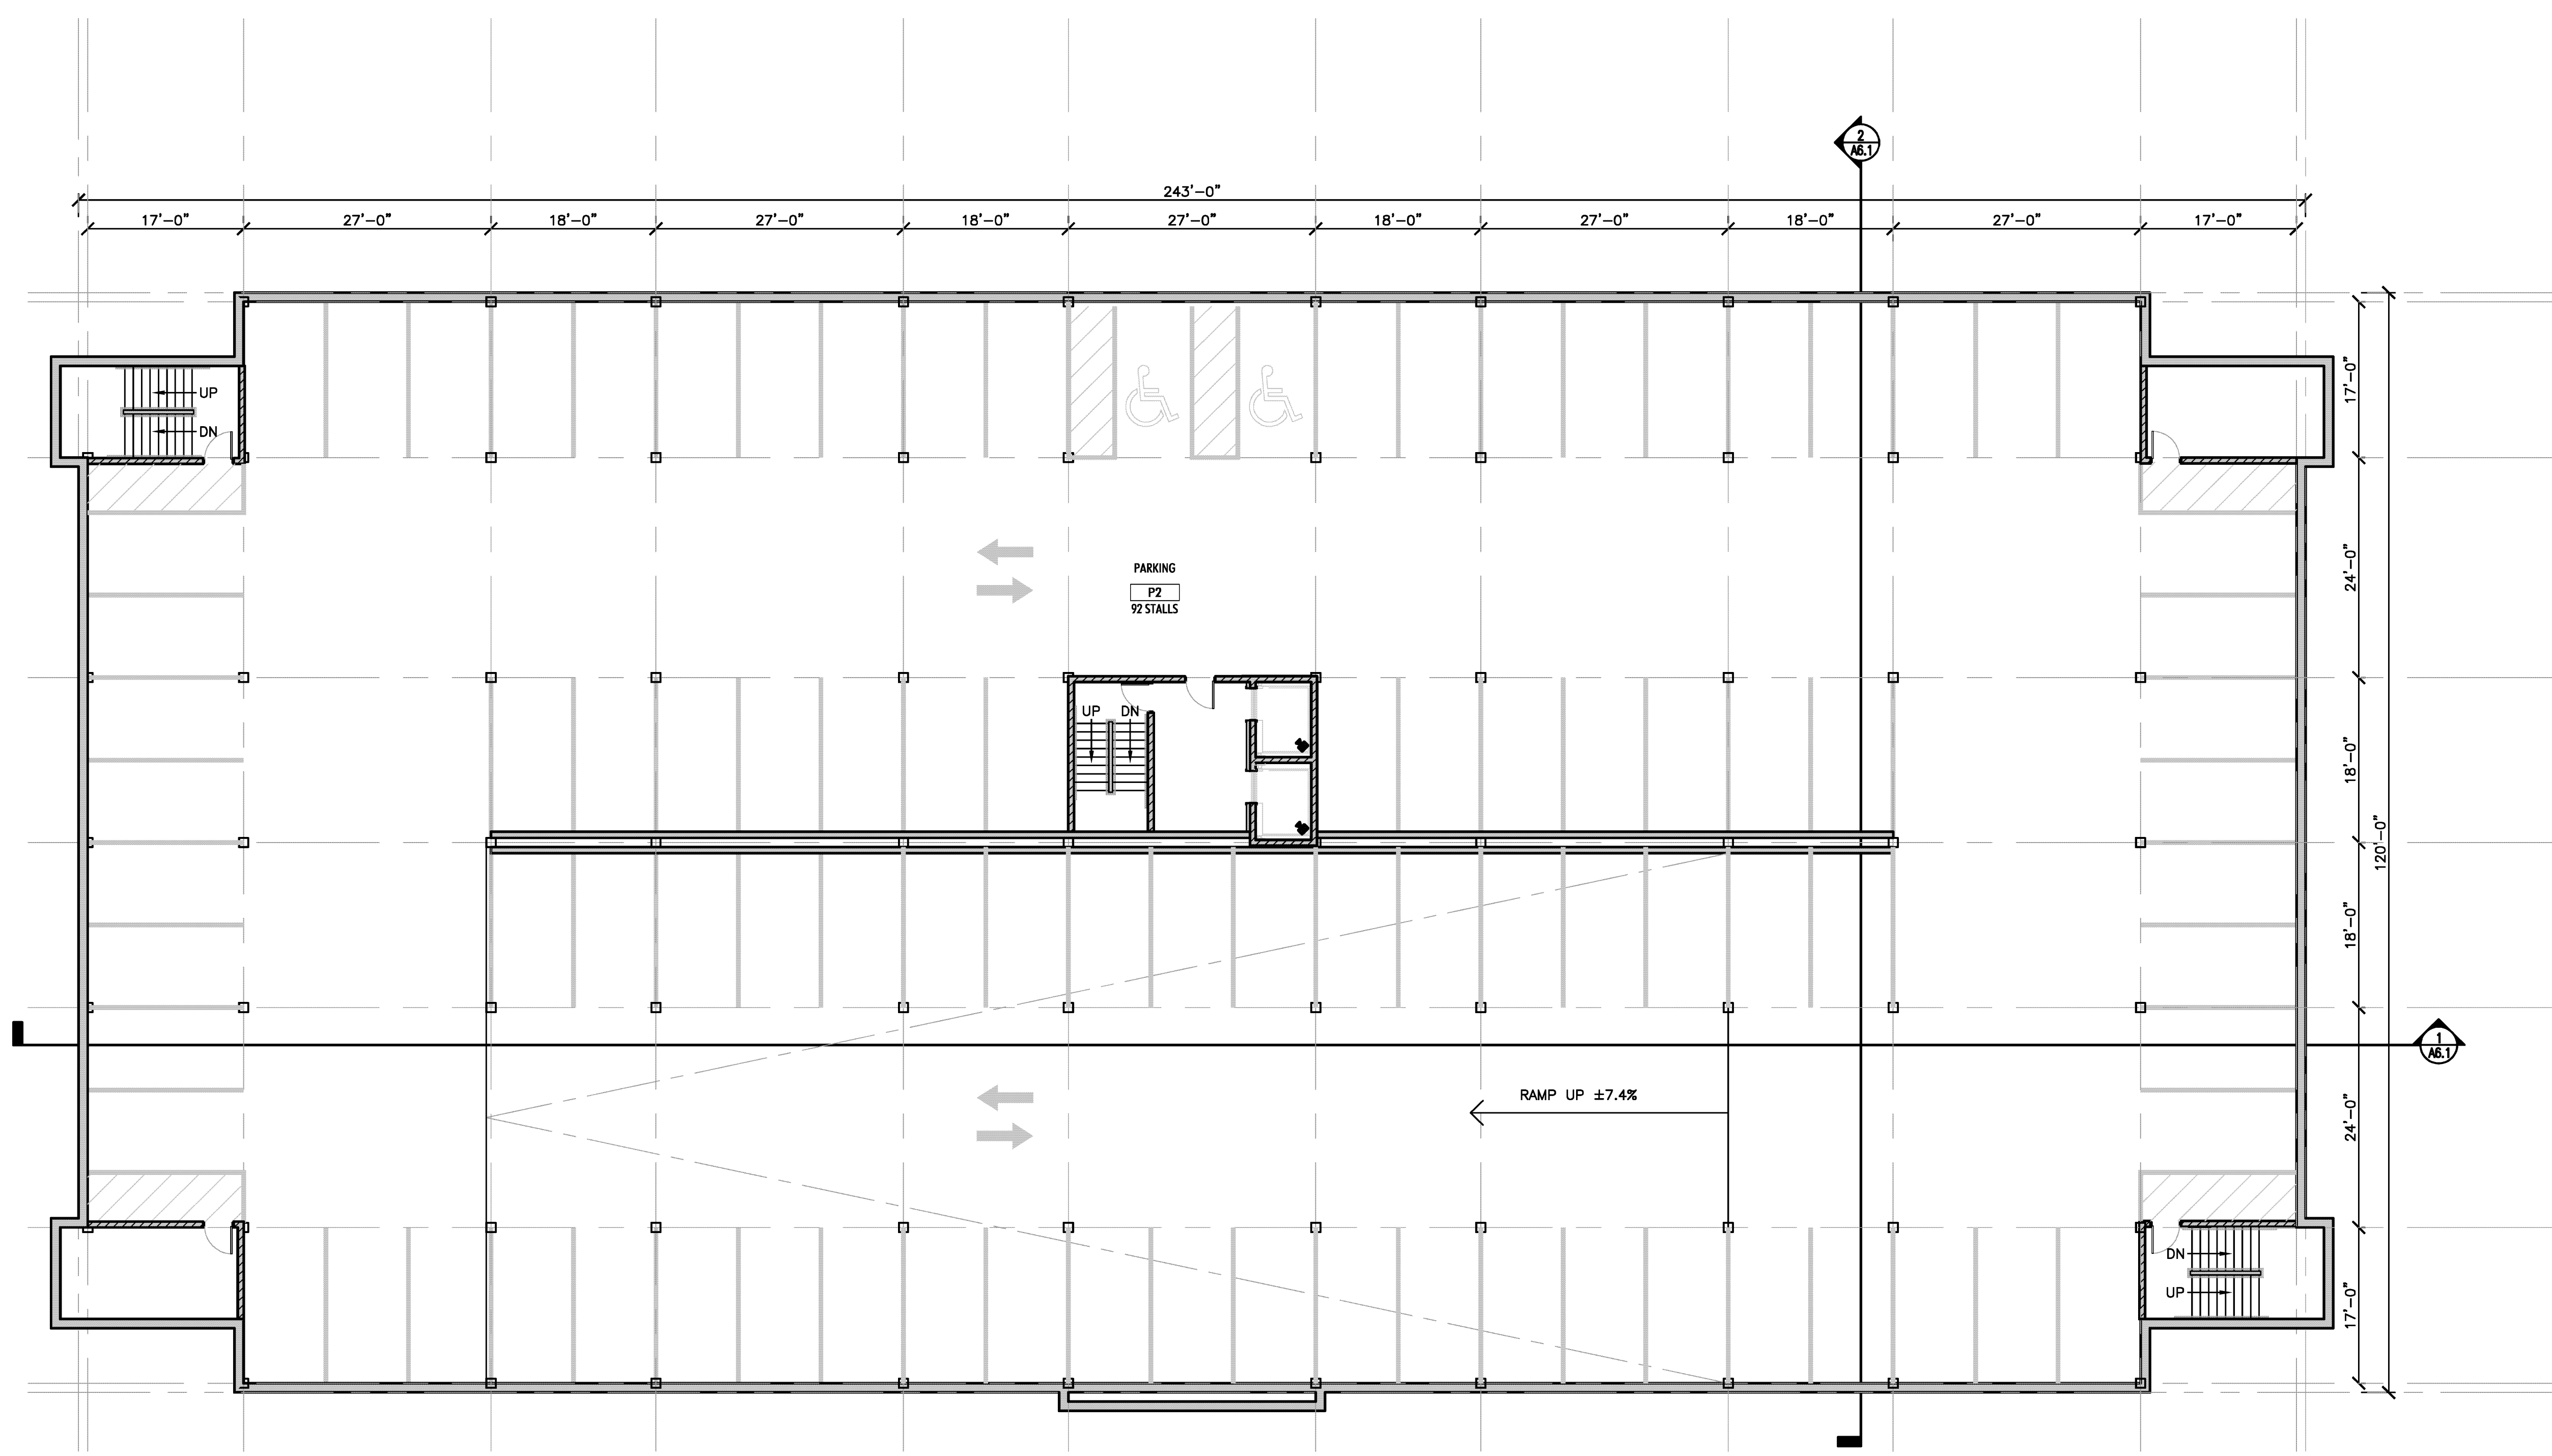

1 PARKING LEVEL P2 PLAN
SCALE: 3/32" = 1'-0"



PRELIMINARY
FOR INFORMATION PURPOSE ONLY
NOT FOR CONSTRUCTION

12-10 GDP SUBMITAL


DRAWN: DZ APPR: RPA

BETHEL URBAN CAMPUS
MADISON, WI

PROJECT # 08-679

PARKING LEVEL P1
PLAN

A1.01

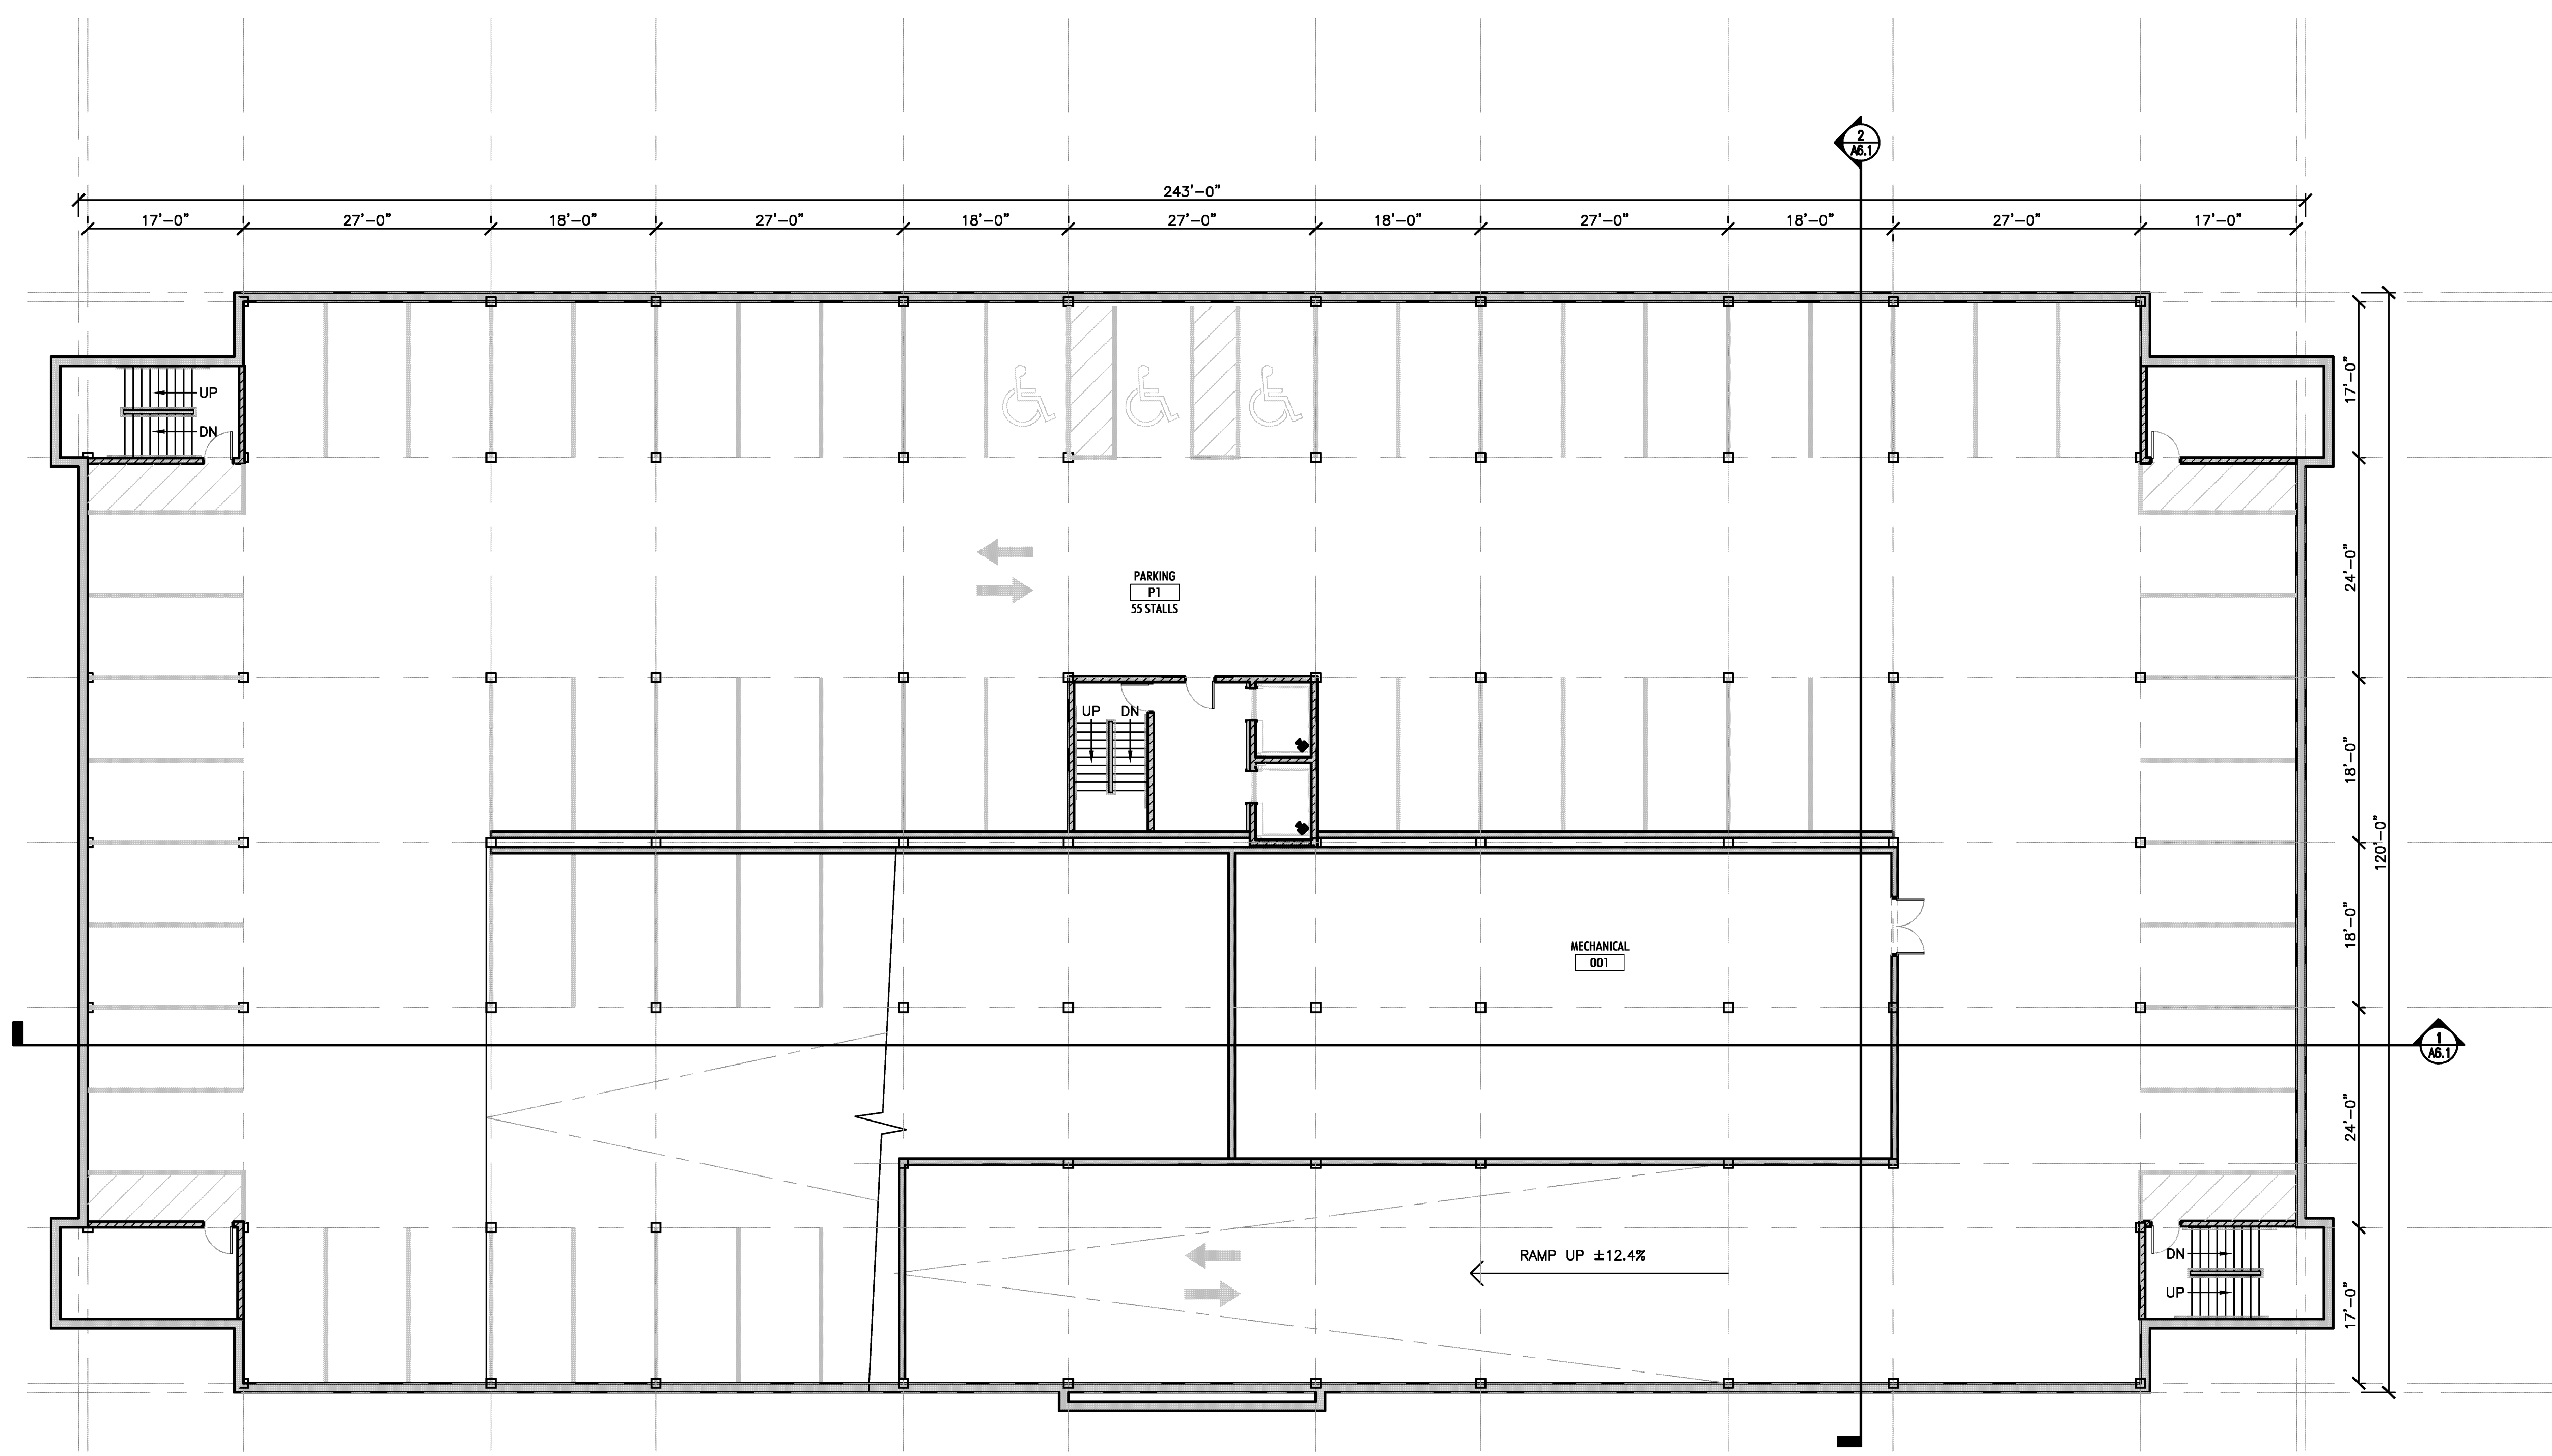

1 PARKING LEVEL P1 PLAN
SCALE: 3/32" = 1'-0"



PRELIMINARY
FOR INFORMATION PURPOSE ONLY
NOT FOR CONSTRUCTION

12-10 GDP SUBMITTAL


DRAWN: DZ APPR.: RPA

**BETHEL URBAN CAMPUS
MADISON, WI**


PROJECT # 08-679

FIRST FLOOR PLAN

A1.1

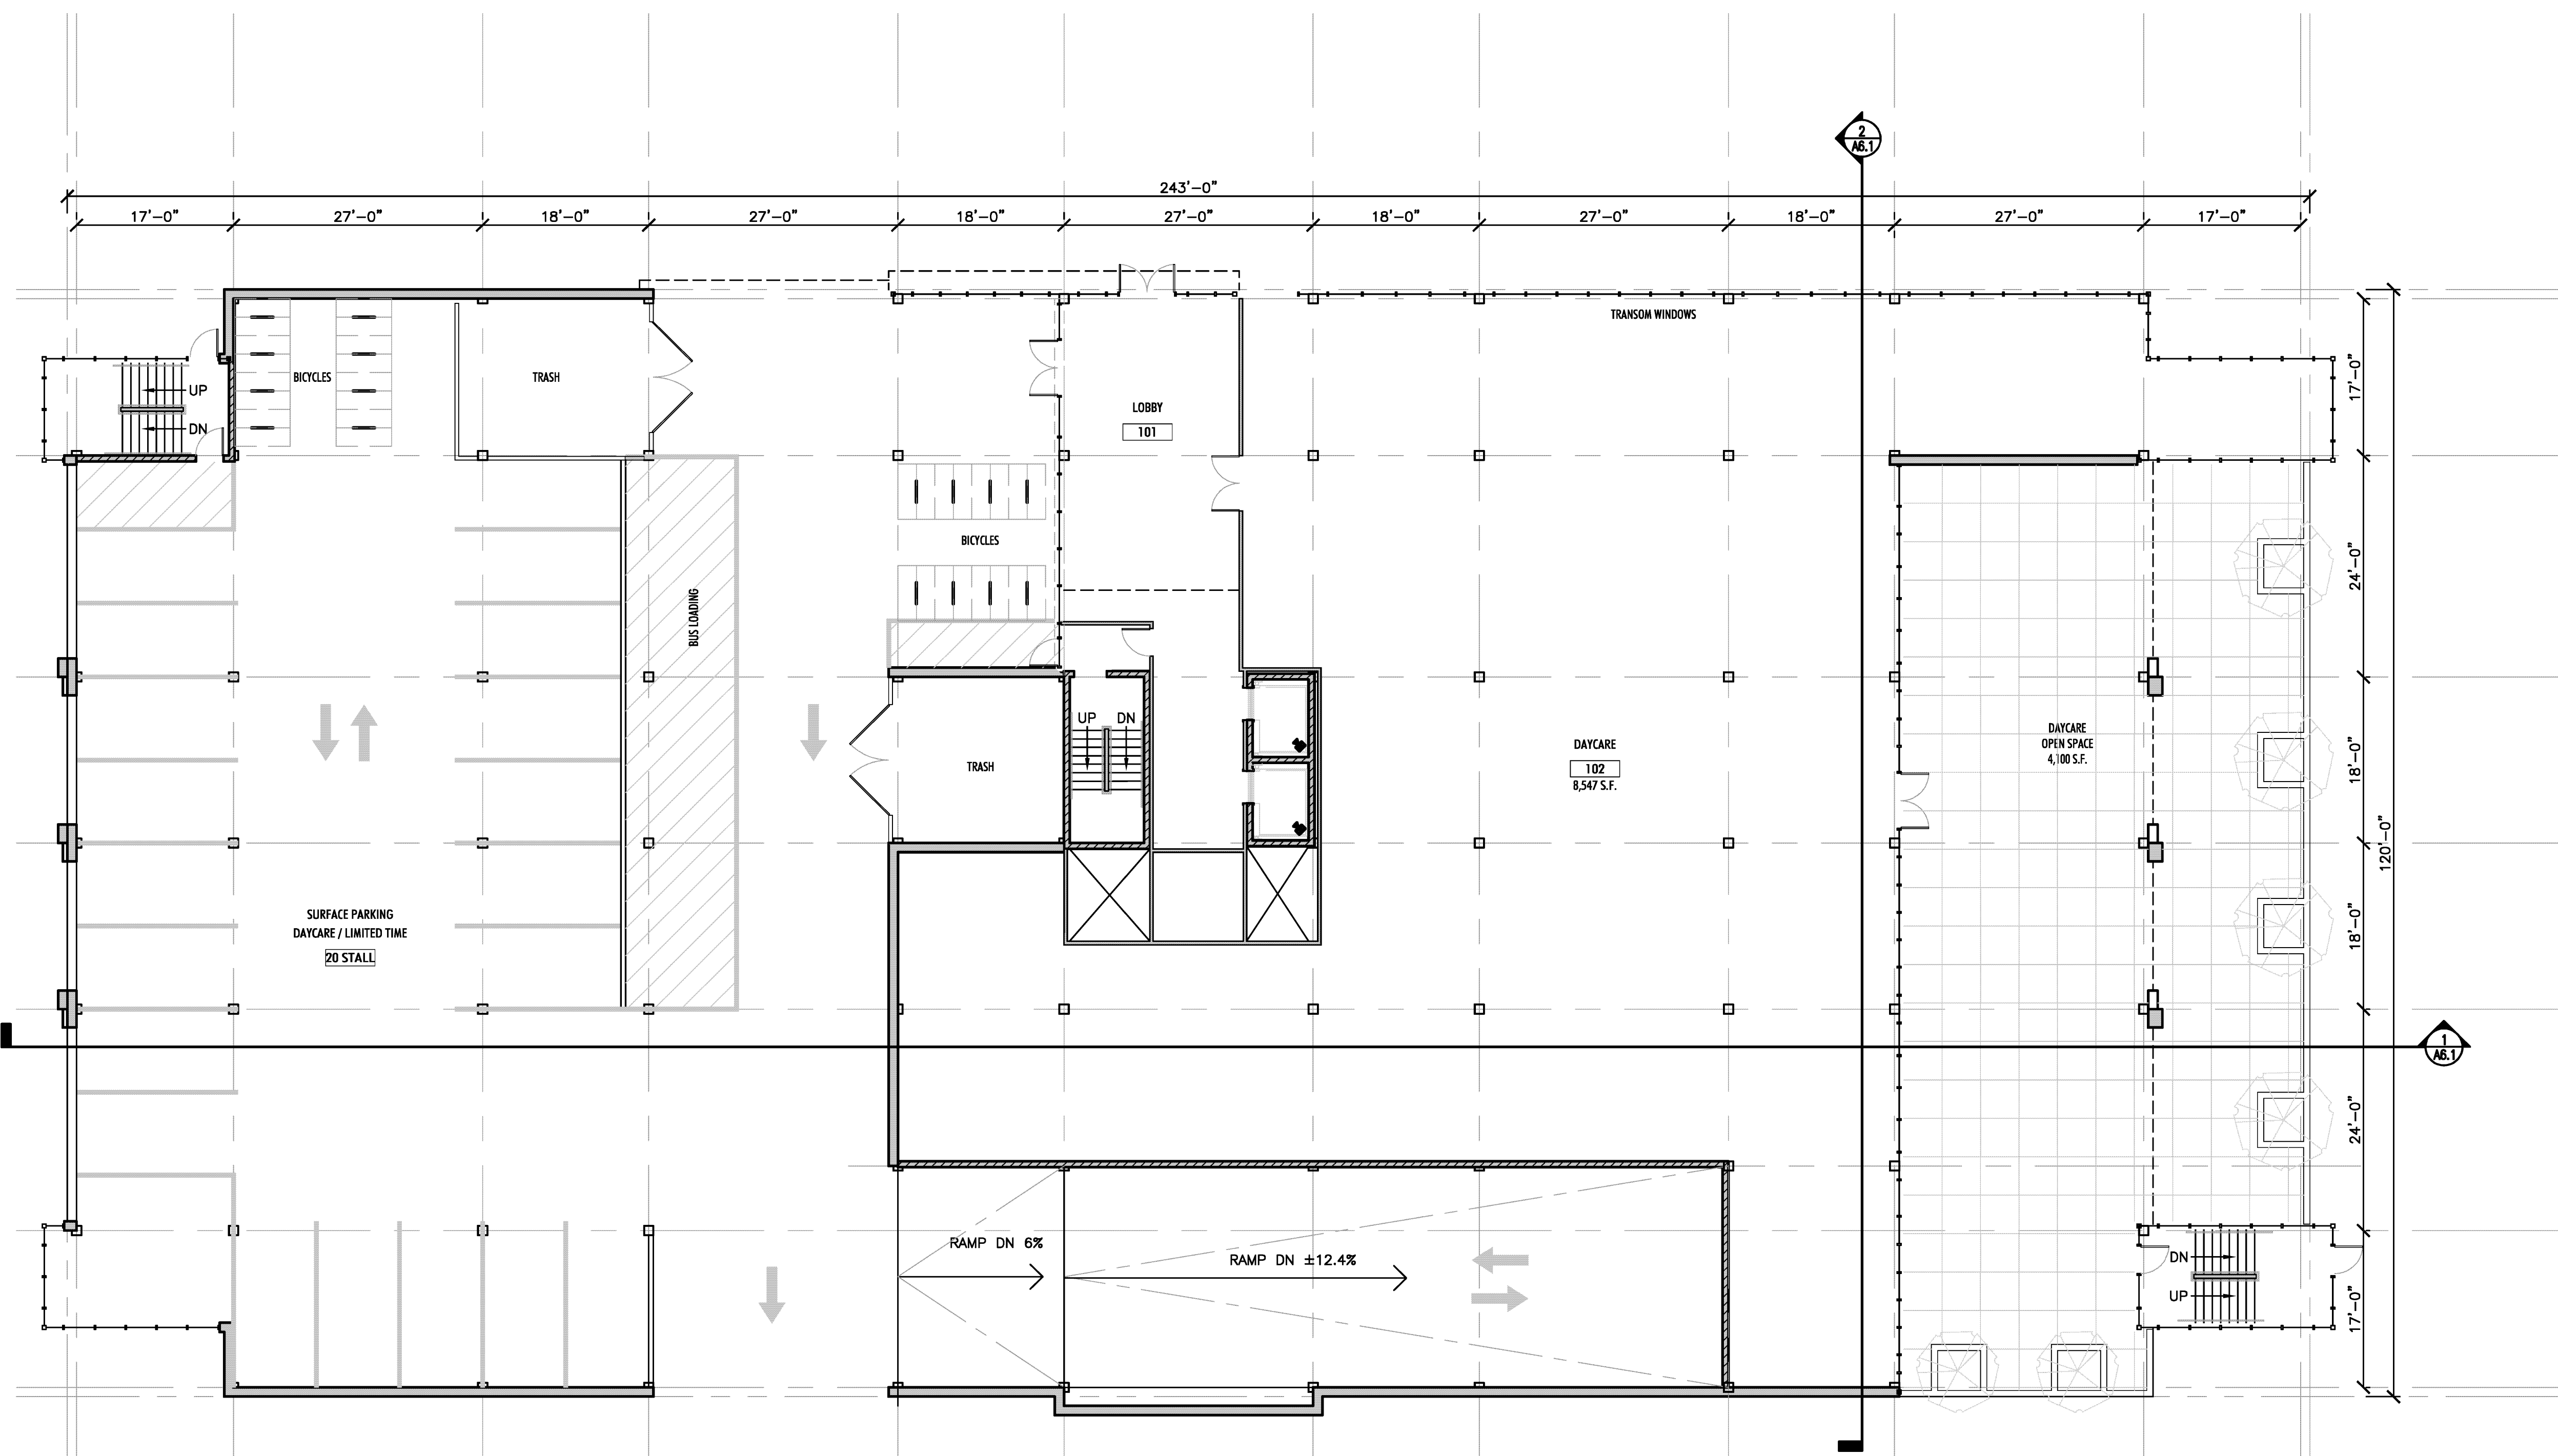

FIRST FLOOR FLOOR PLAN
SCALE: 3/32" = 1'-0"

 

PRELIMINARY
FOR INFORMATION PURPOSE ONLY
NOT FOR CONSTRUCTION

12-10 GDP SUBMITAL


DRAWN: DZ APPR.: RPA

BETHEL URBAN CAMPUS
MADISON, WI


PROJECT # 08-679

SECOND FLOOR PLAN

A1.2

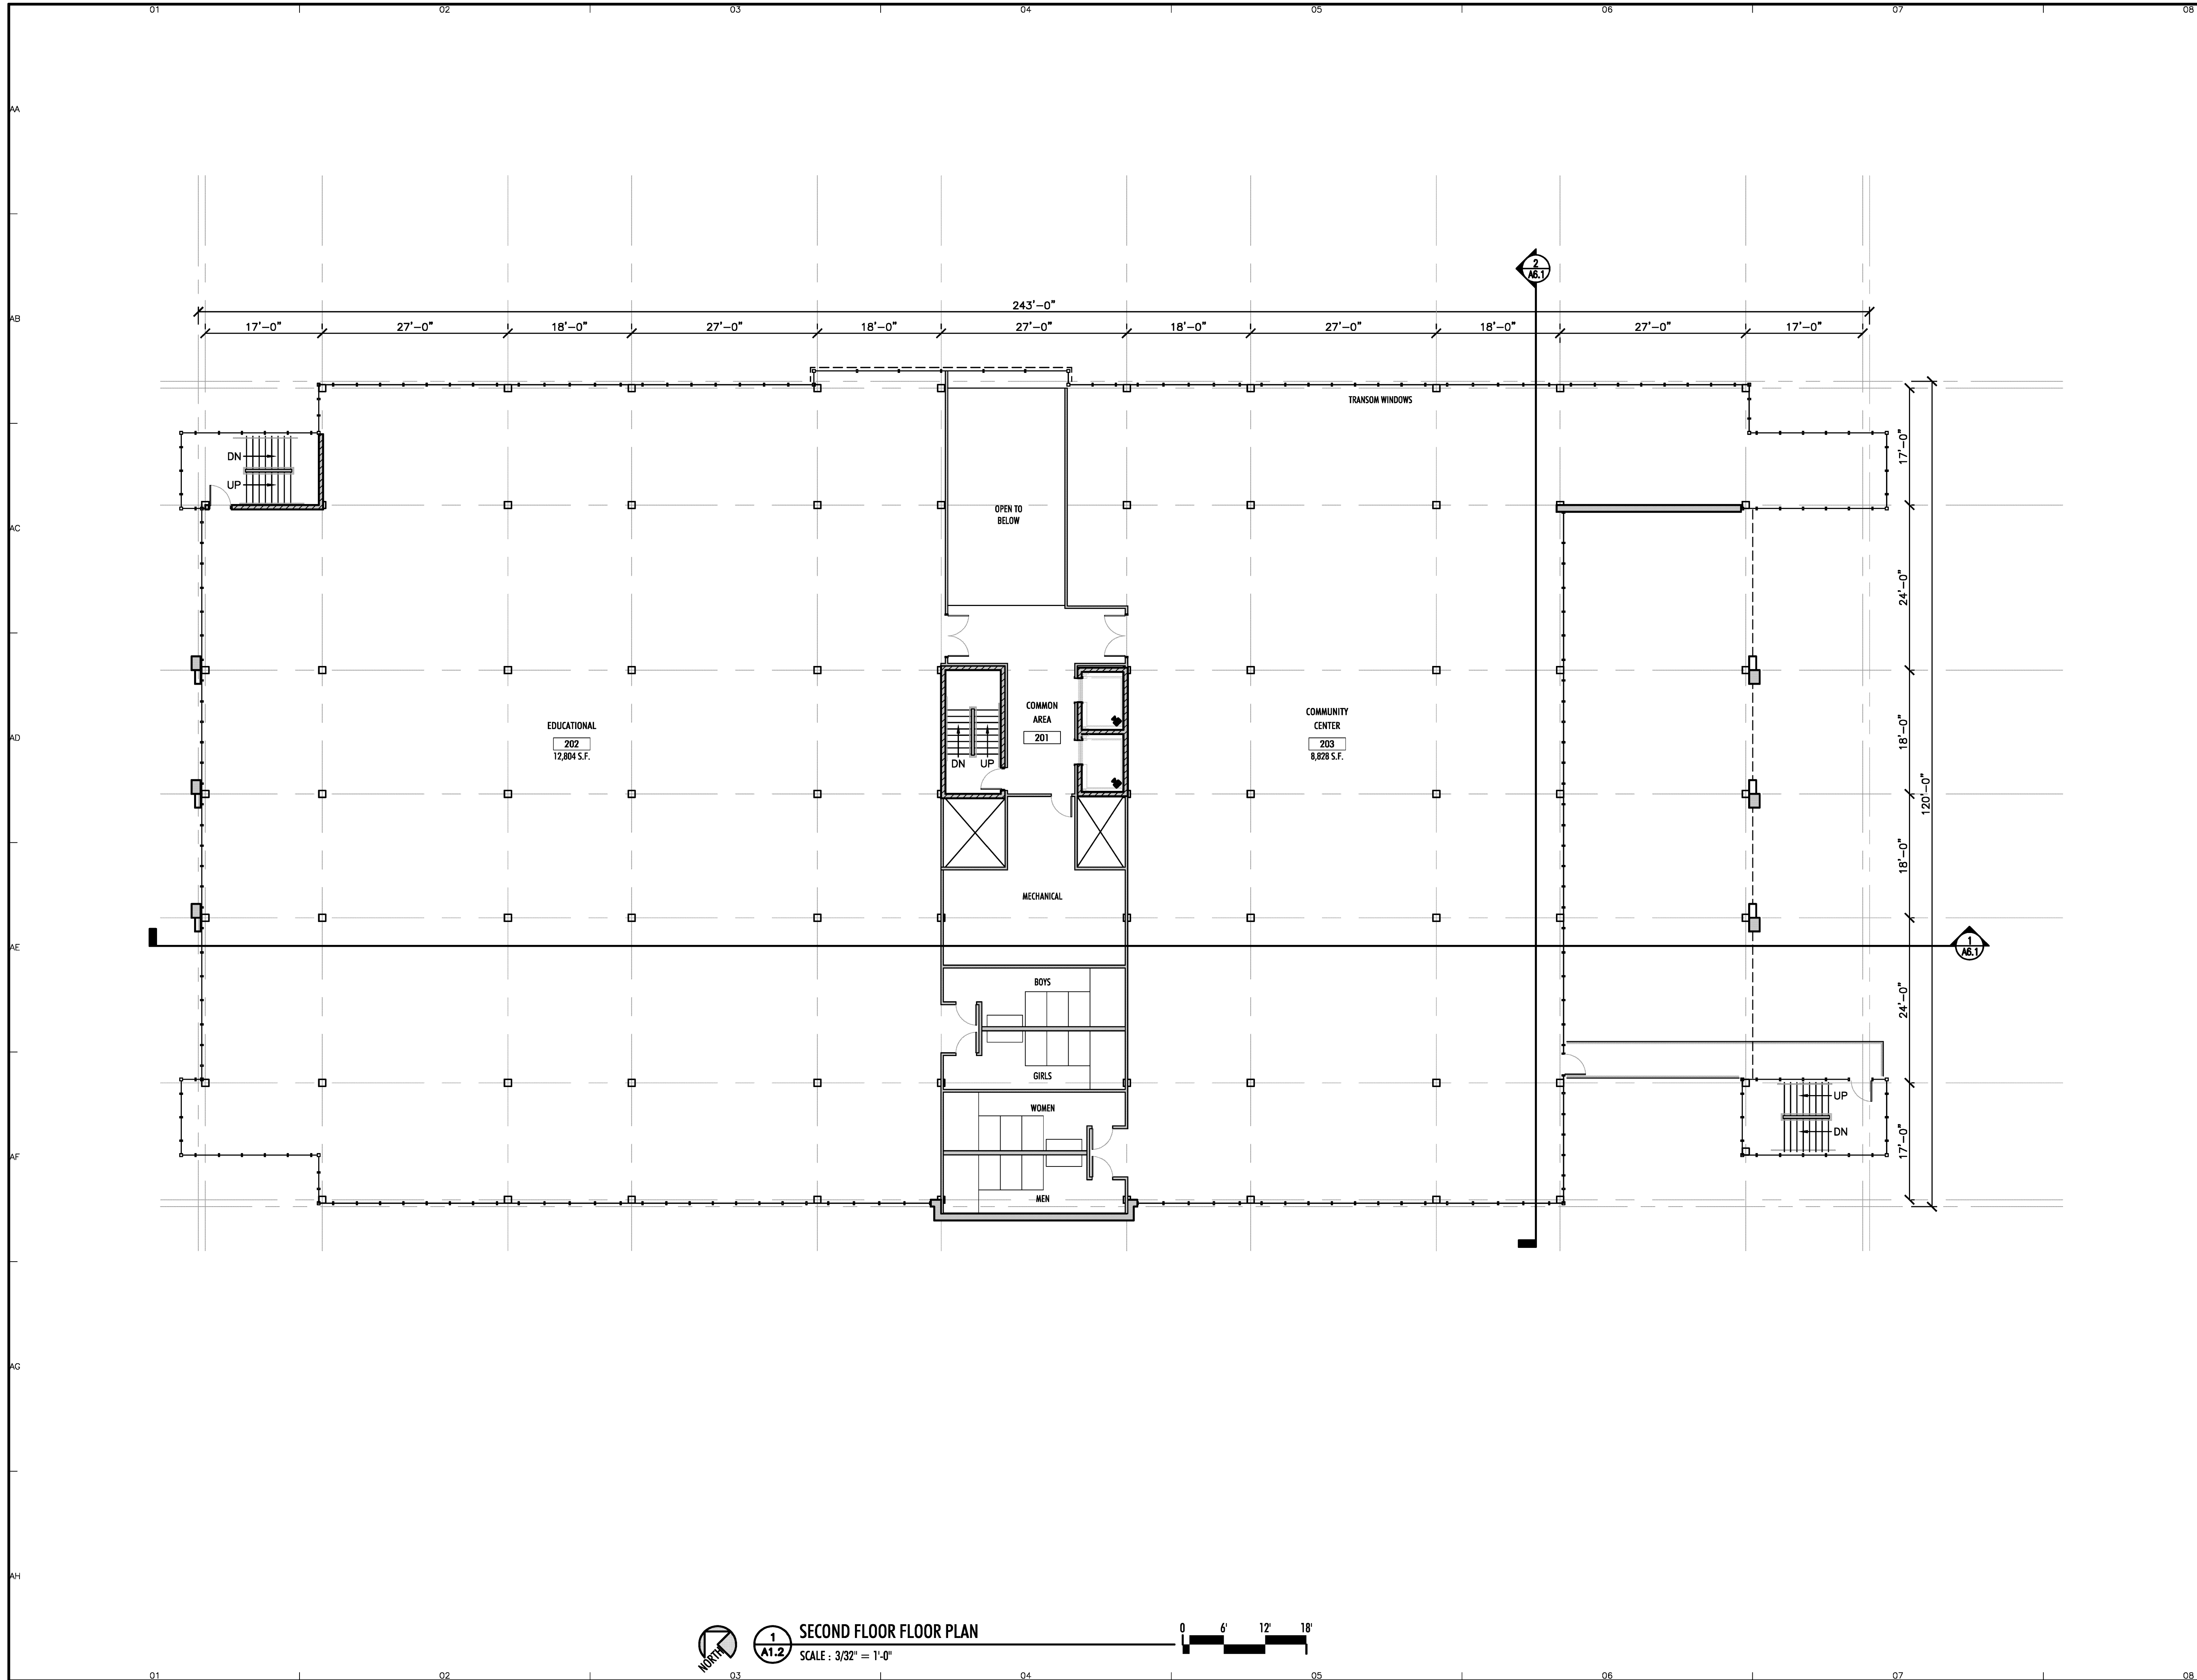

1 SECOND FLOOR FLOOR PLAN
SCALE: 3/32" = 1'-0"

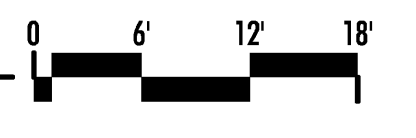

PRELIMINARY
FOR INFORMATION PURPOSE ONLY
NOT FOR CONSTRUCTION

12-10 GDP SUBMITAL


DRAWN: DZ APPR.: RPA

BETHEL URBAN CAMPUS
MADISON, WI

PROJECT # 08-679

THIRD FLOOR PLAN

A1.3

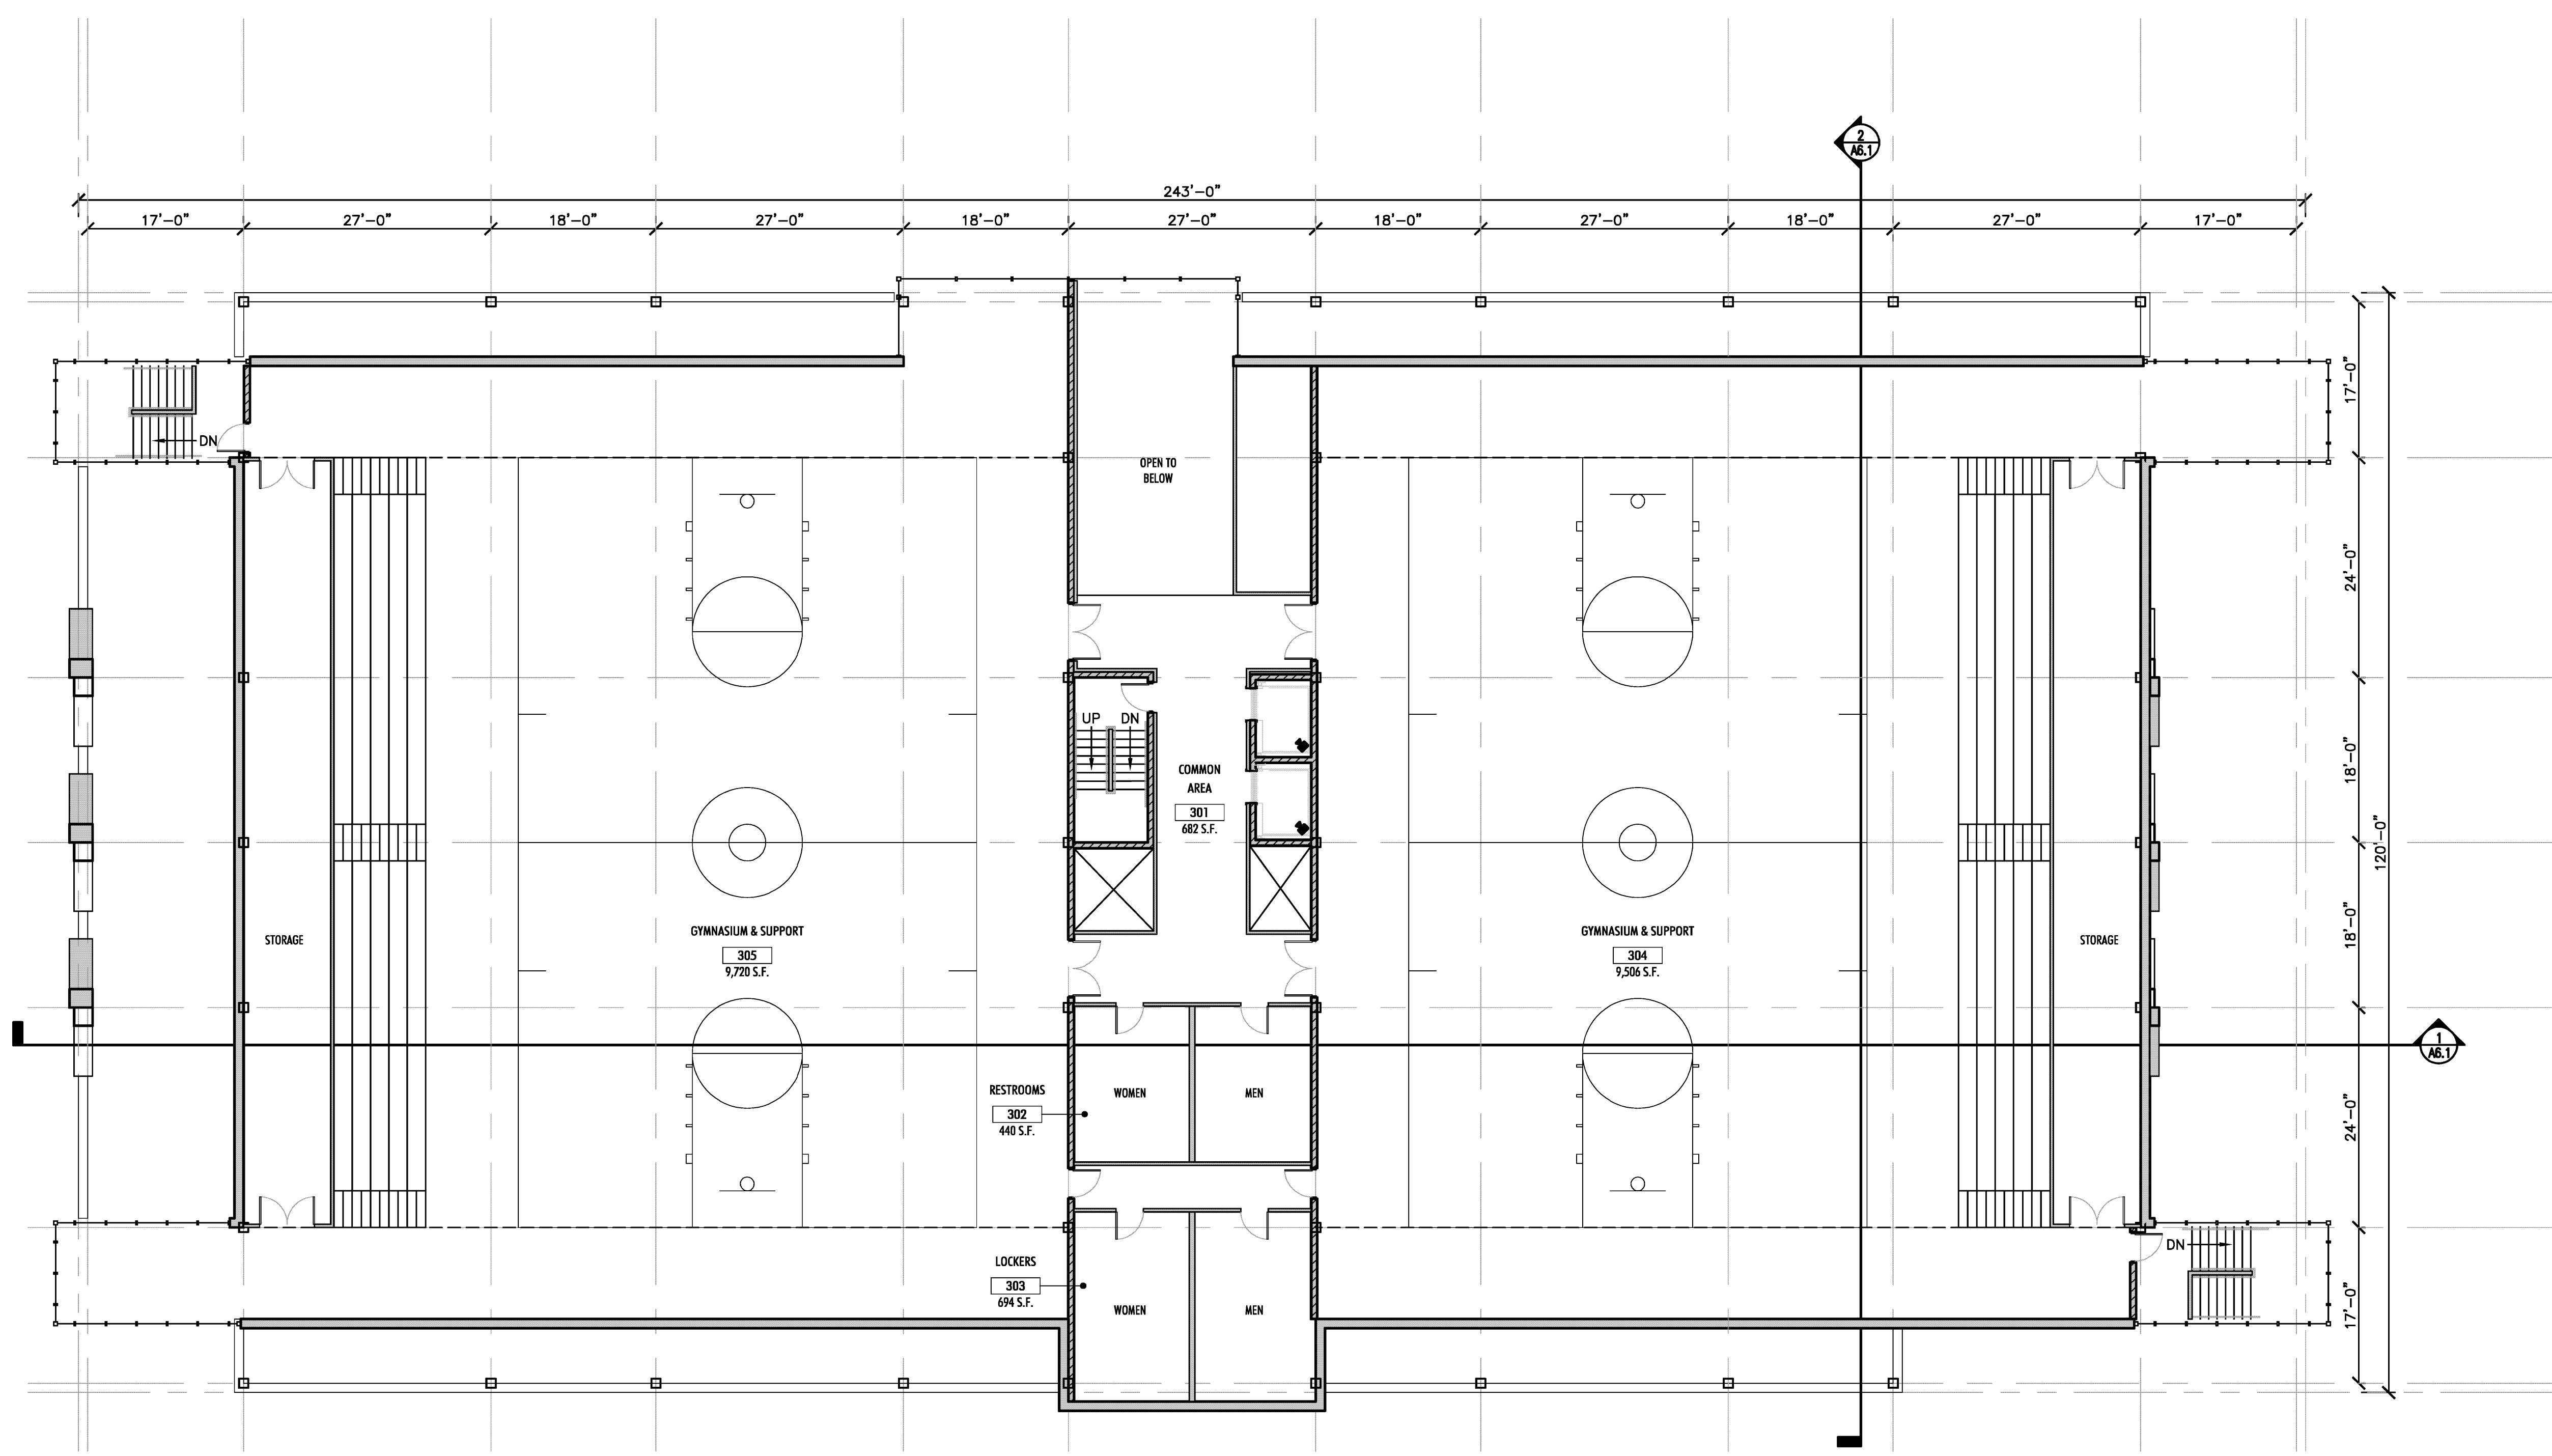

1
A1.3
THIRD FLOOR FLOOR PLAN
SCALE: 3/32" = 1'-0"



PRELIMINARY
FOR INFORMATION PURPOSE ONLY
NOT FOR CONSTRUCTION

12-10 GDP SUBMITTAL


DRAWN: DZ APPR.: RPA

**BETHEL URBAN CAMPUS
MADISON, WI**

PROJECT # 08-679


MEZZANINE PLAN

A1.4

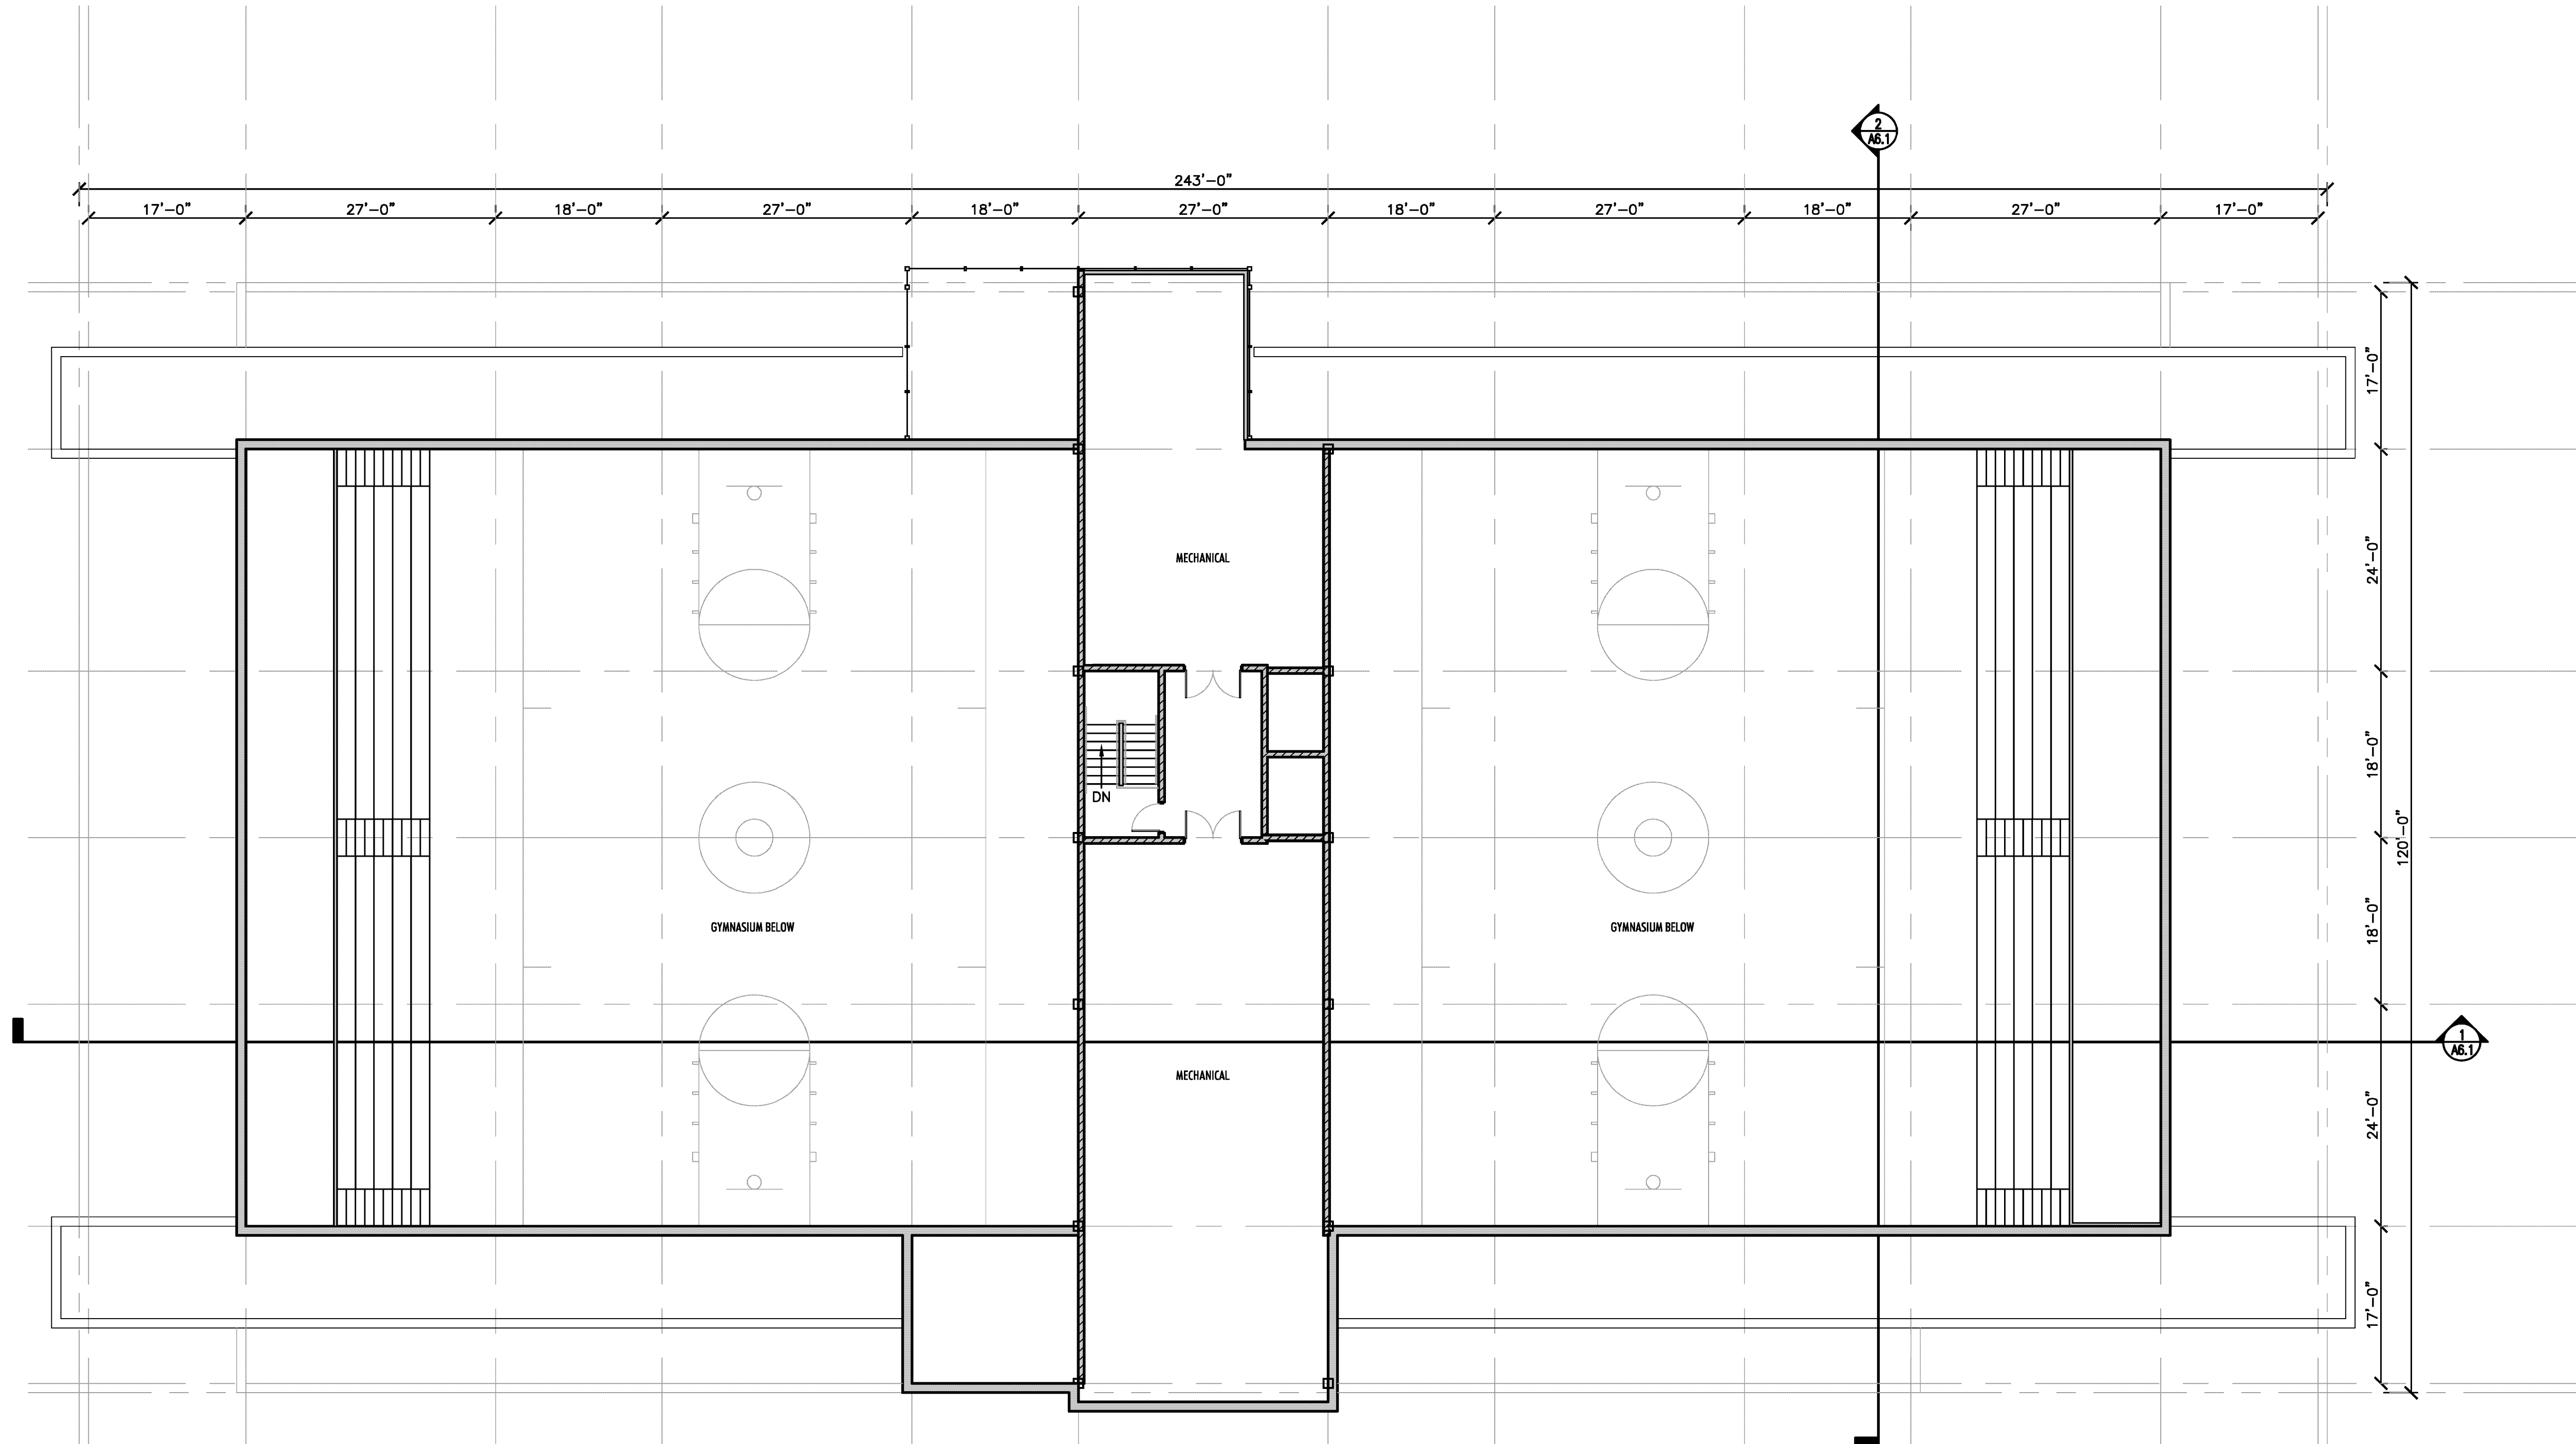


MEZZANINE PLAN
SCALE: 3/32" = 1'-0"



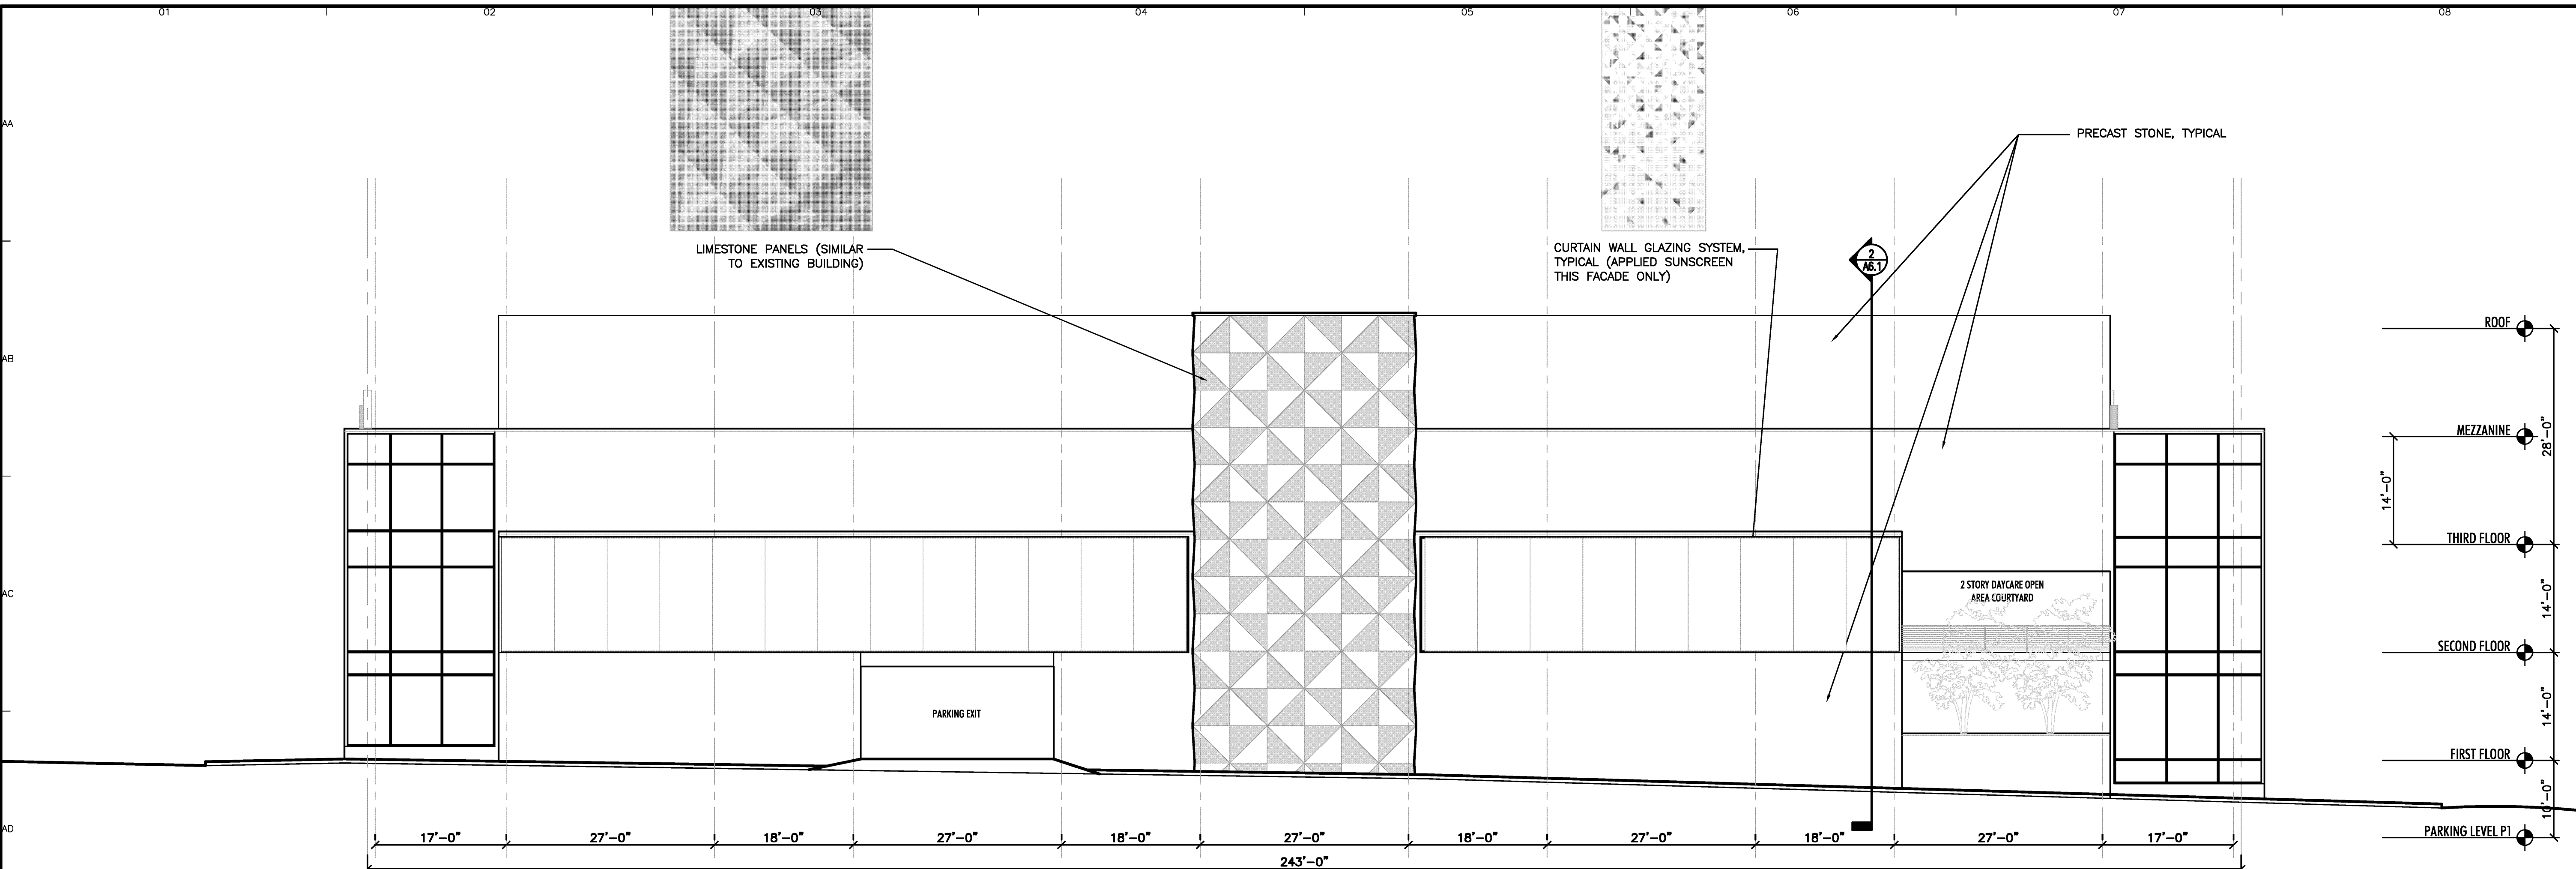

1
AS.1
SOUTH ELEVATION (CARROLL STREET)
SCALE: 3/32" = 1'-0"

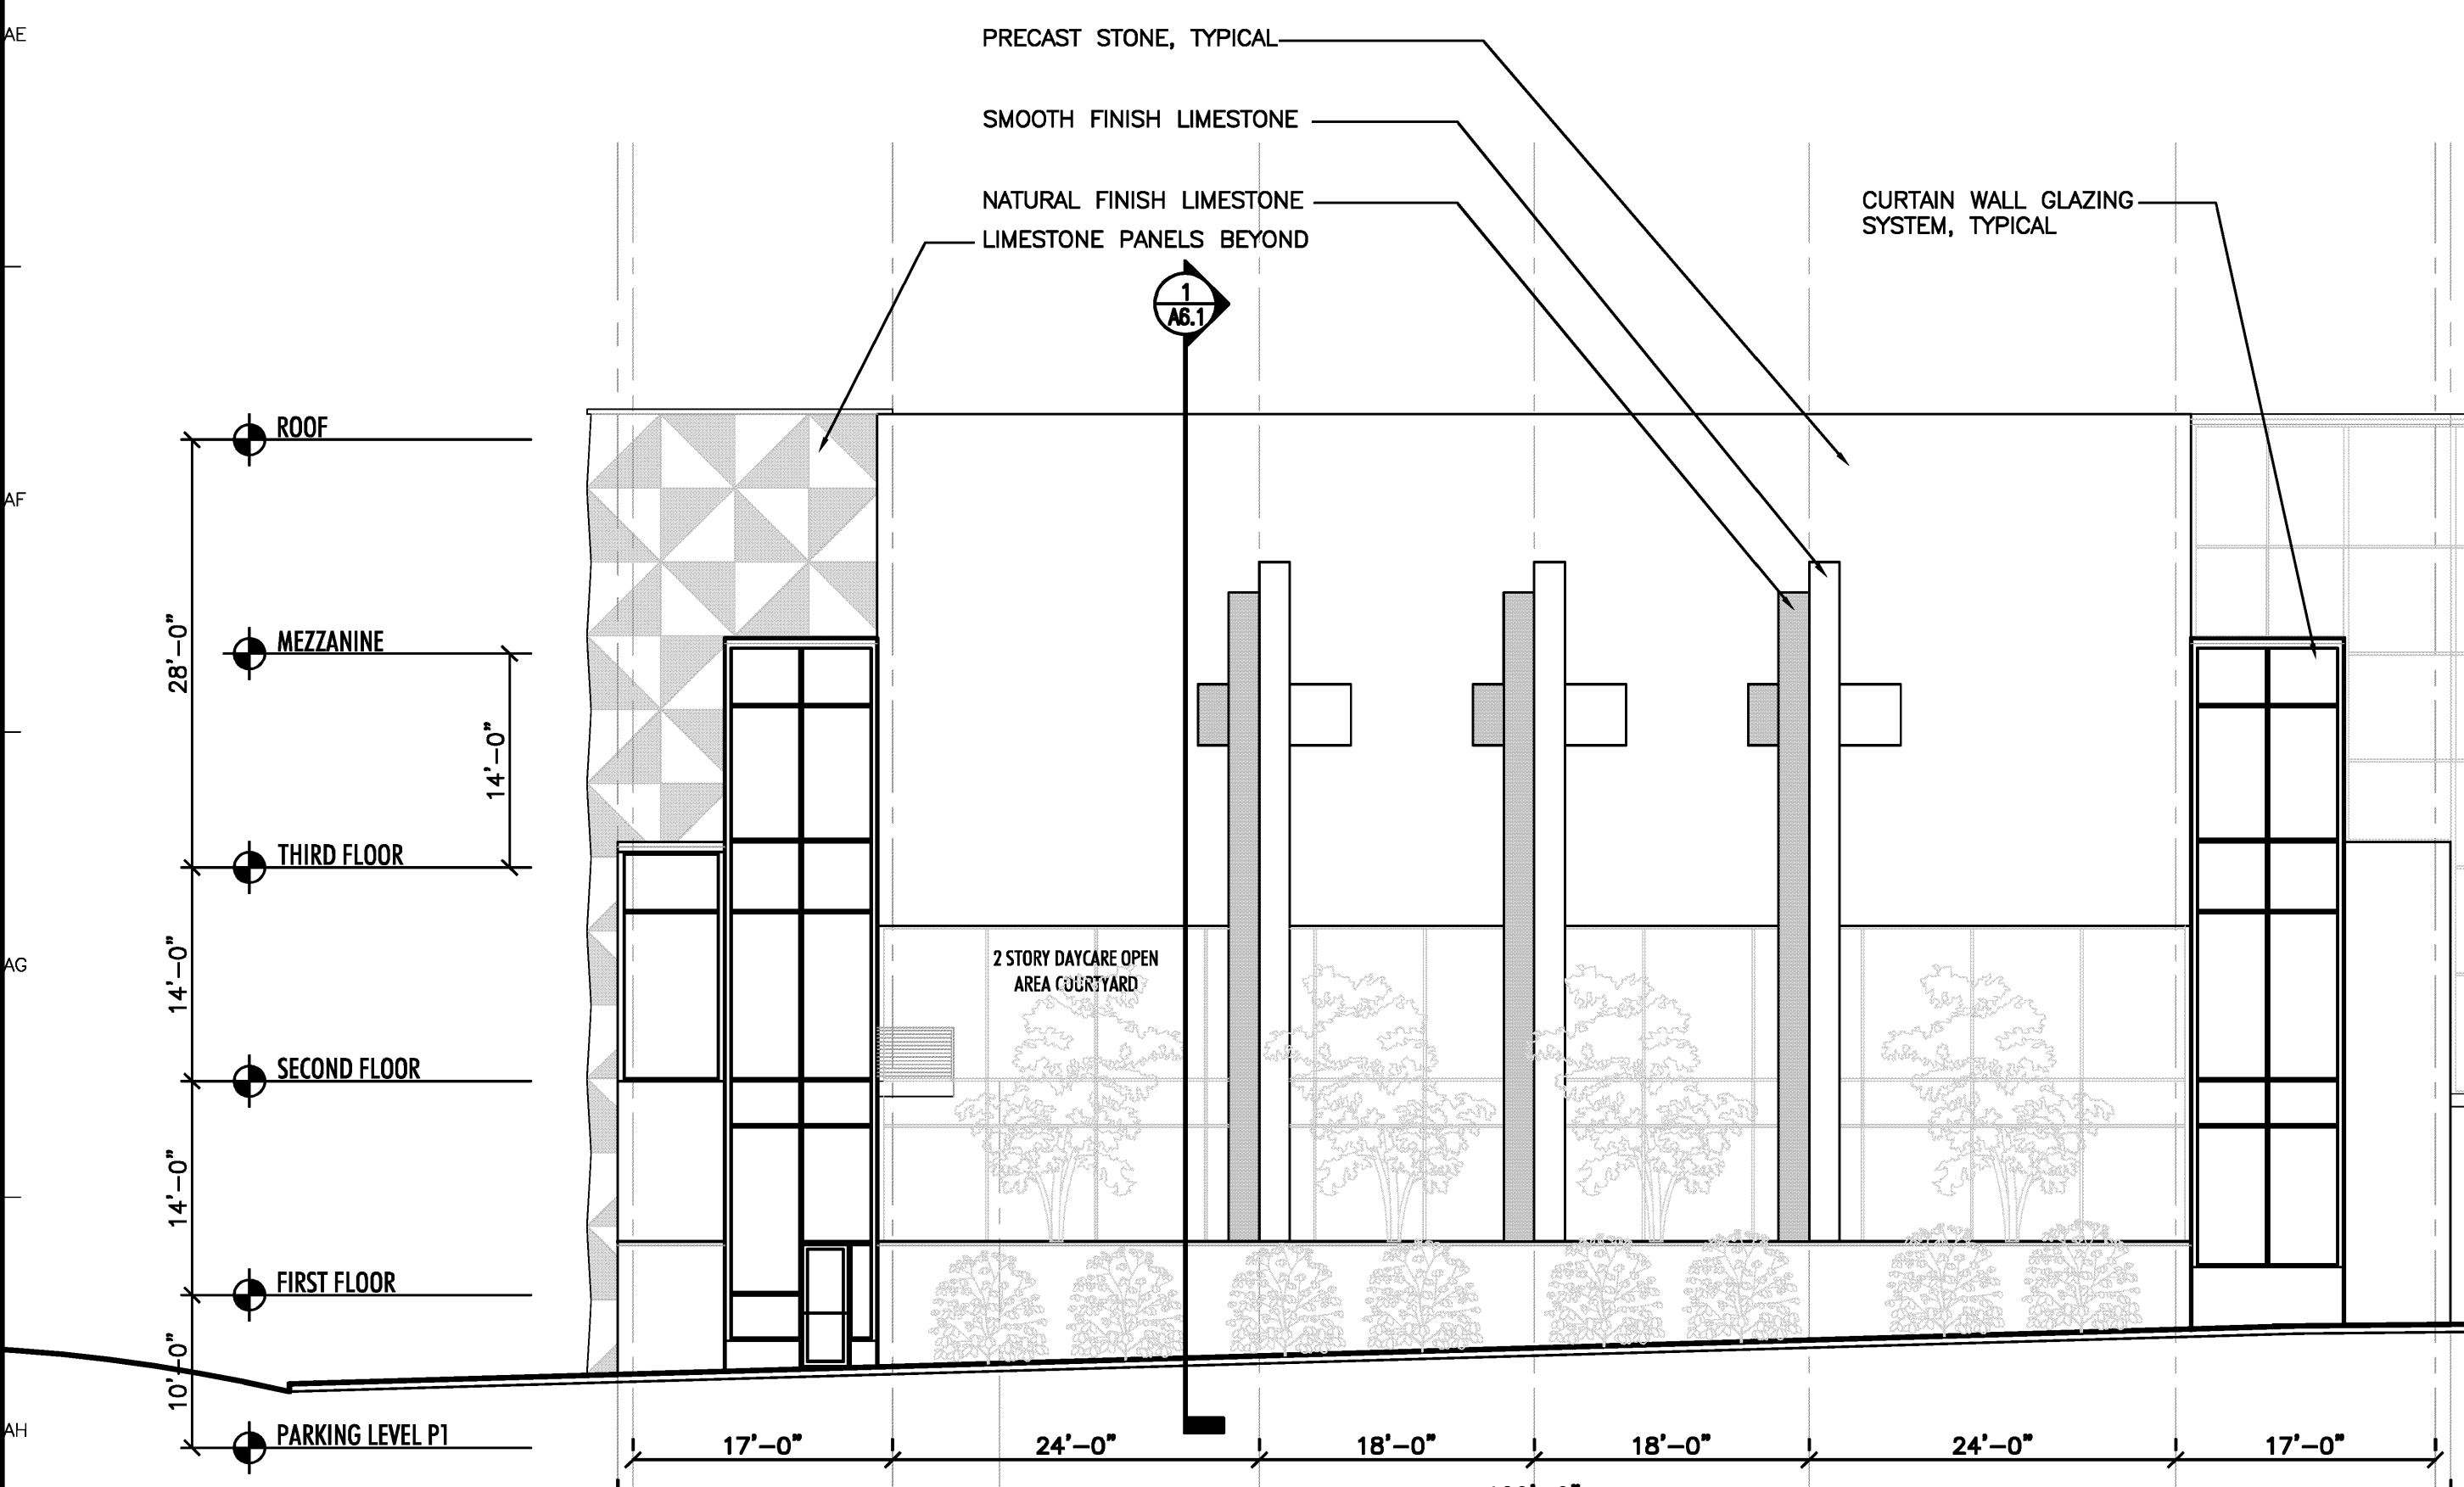

2
AS.1
EAST ELEVATION (JOHNSON STREET)
SCALE: 3/32" = 1'-0"



PRELIMINARY
FOR INFORMATION PURPOSE ONLY
NOT FOR CONSTRUCTION

12-10 GDP SUBMITAL

DRAWN: DZ APPR: RPA

BETHEL URBAN CAMPUS
MADISON, WI

PROJECT # 08-679

EXTERIOR BUILDING
ELEVATIONS

A5.1

PRELIMINARY
FOR INFORMATION PURPOSE ONLY
NOT FOR CONSTRUCTION

12-10 GDP SUBMITAL


DRAWN: DZ APPR: RPA

**BETHEL URBAN CAMPUS
MADISON, WI**



PROJECT # 08-679

**EXTERIOR BUILDING
ELEVATIONS**

A5.2

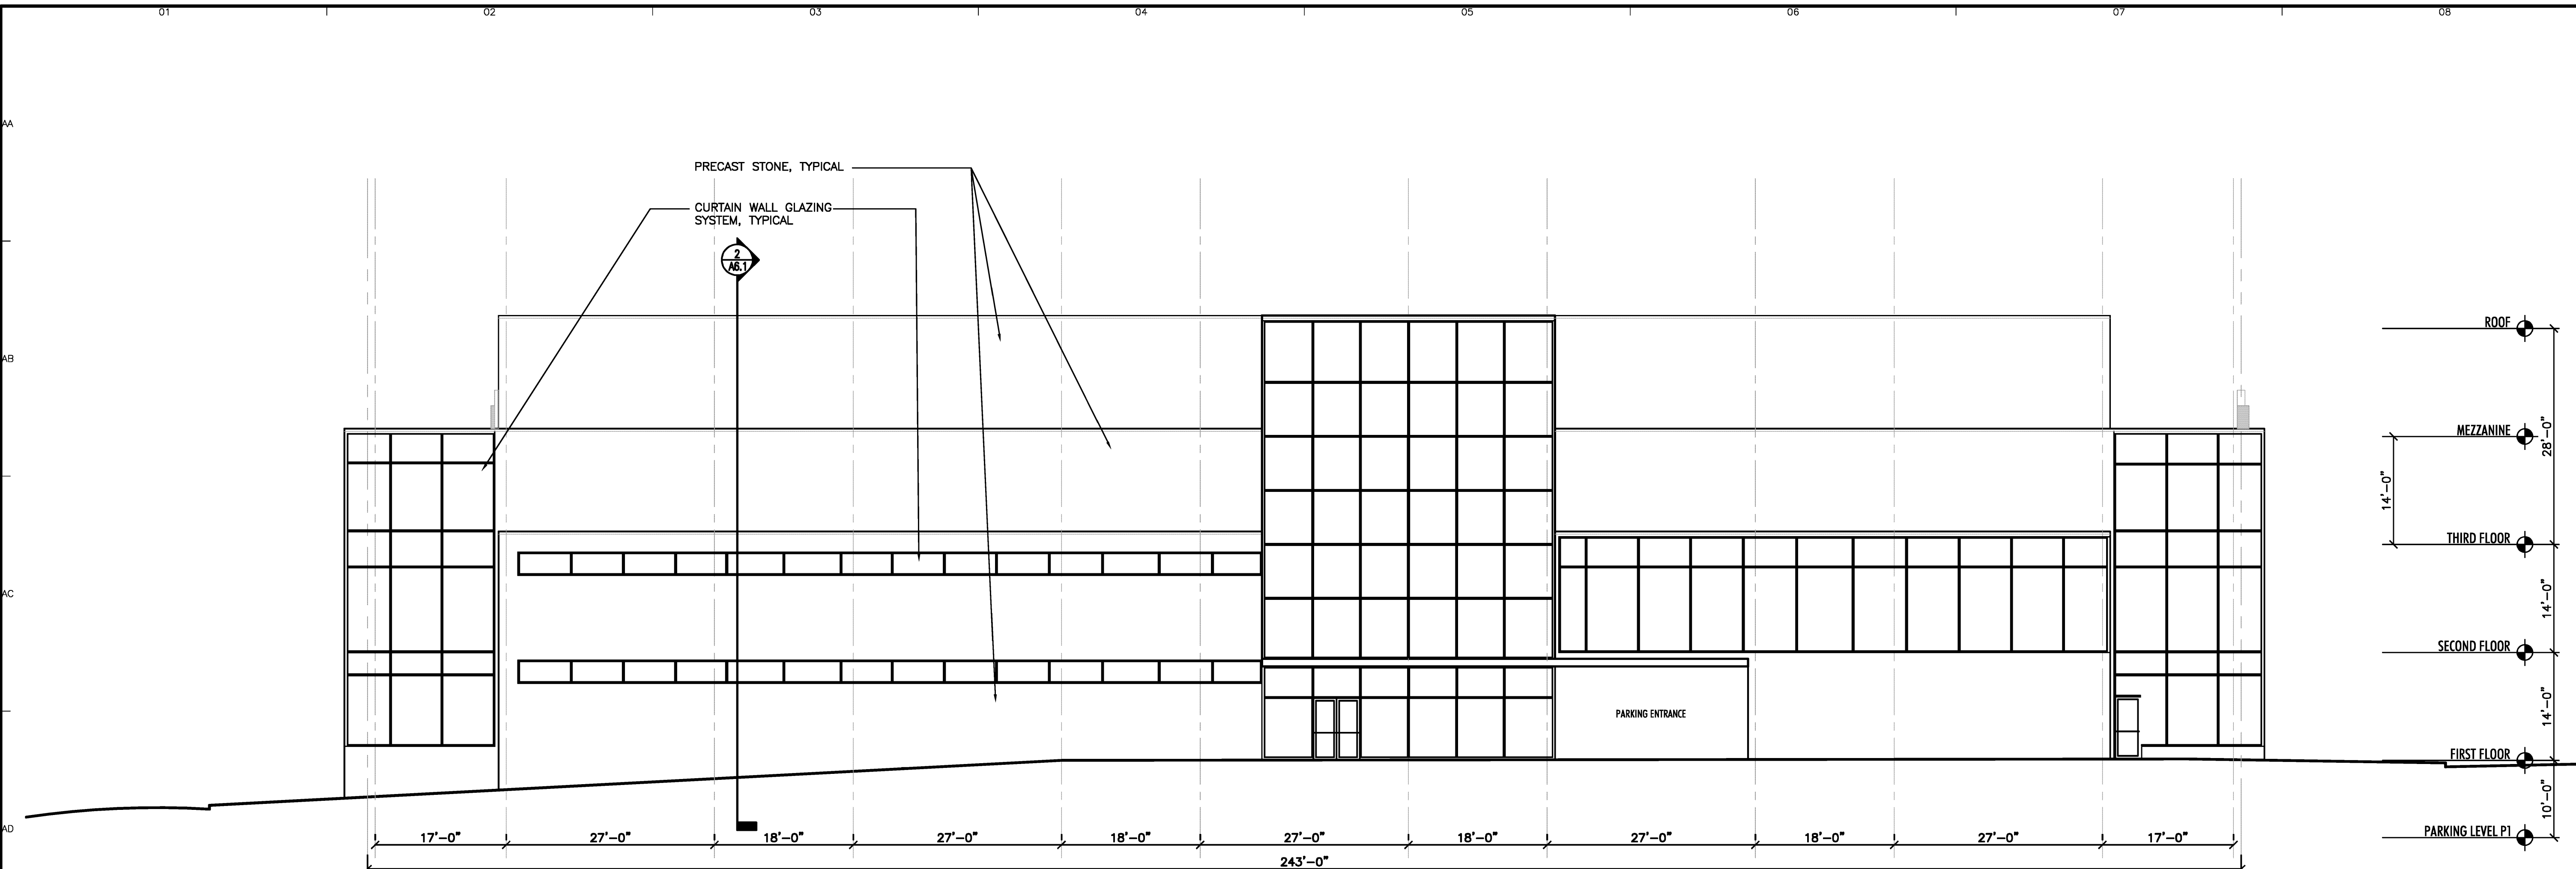

1
A5.2
NORTH ELEVATION (ENTRY COURT)
SCALE: 3/32" = 1'-0"

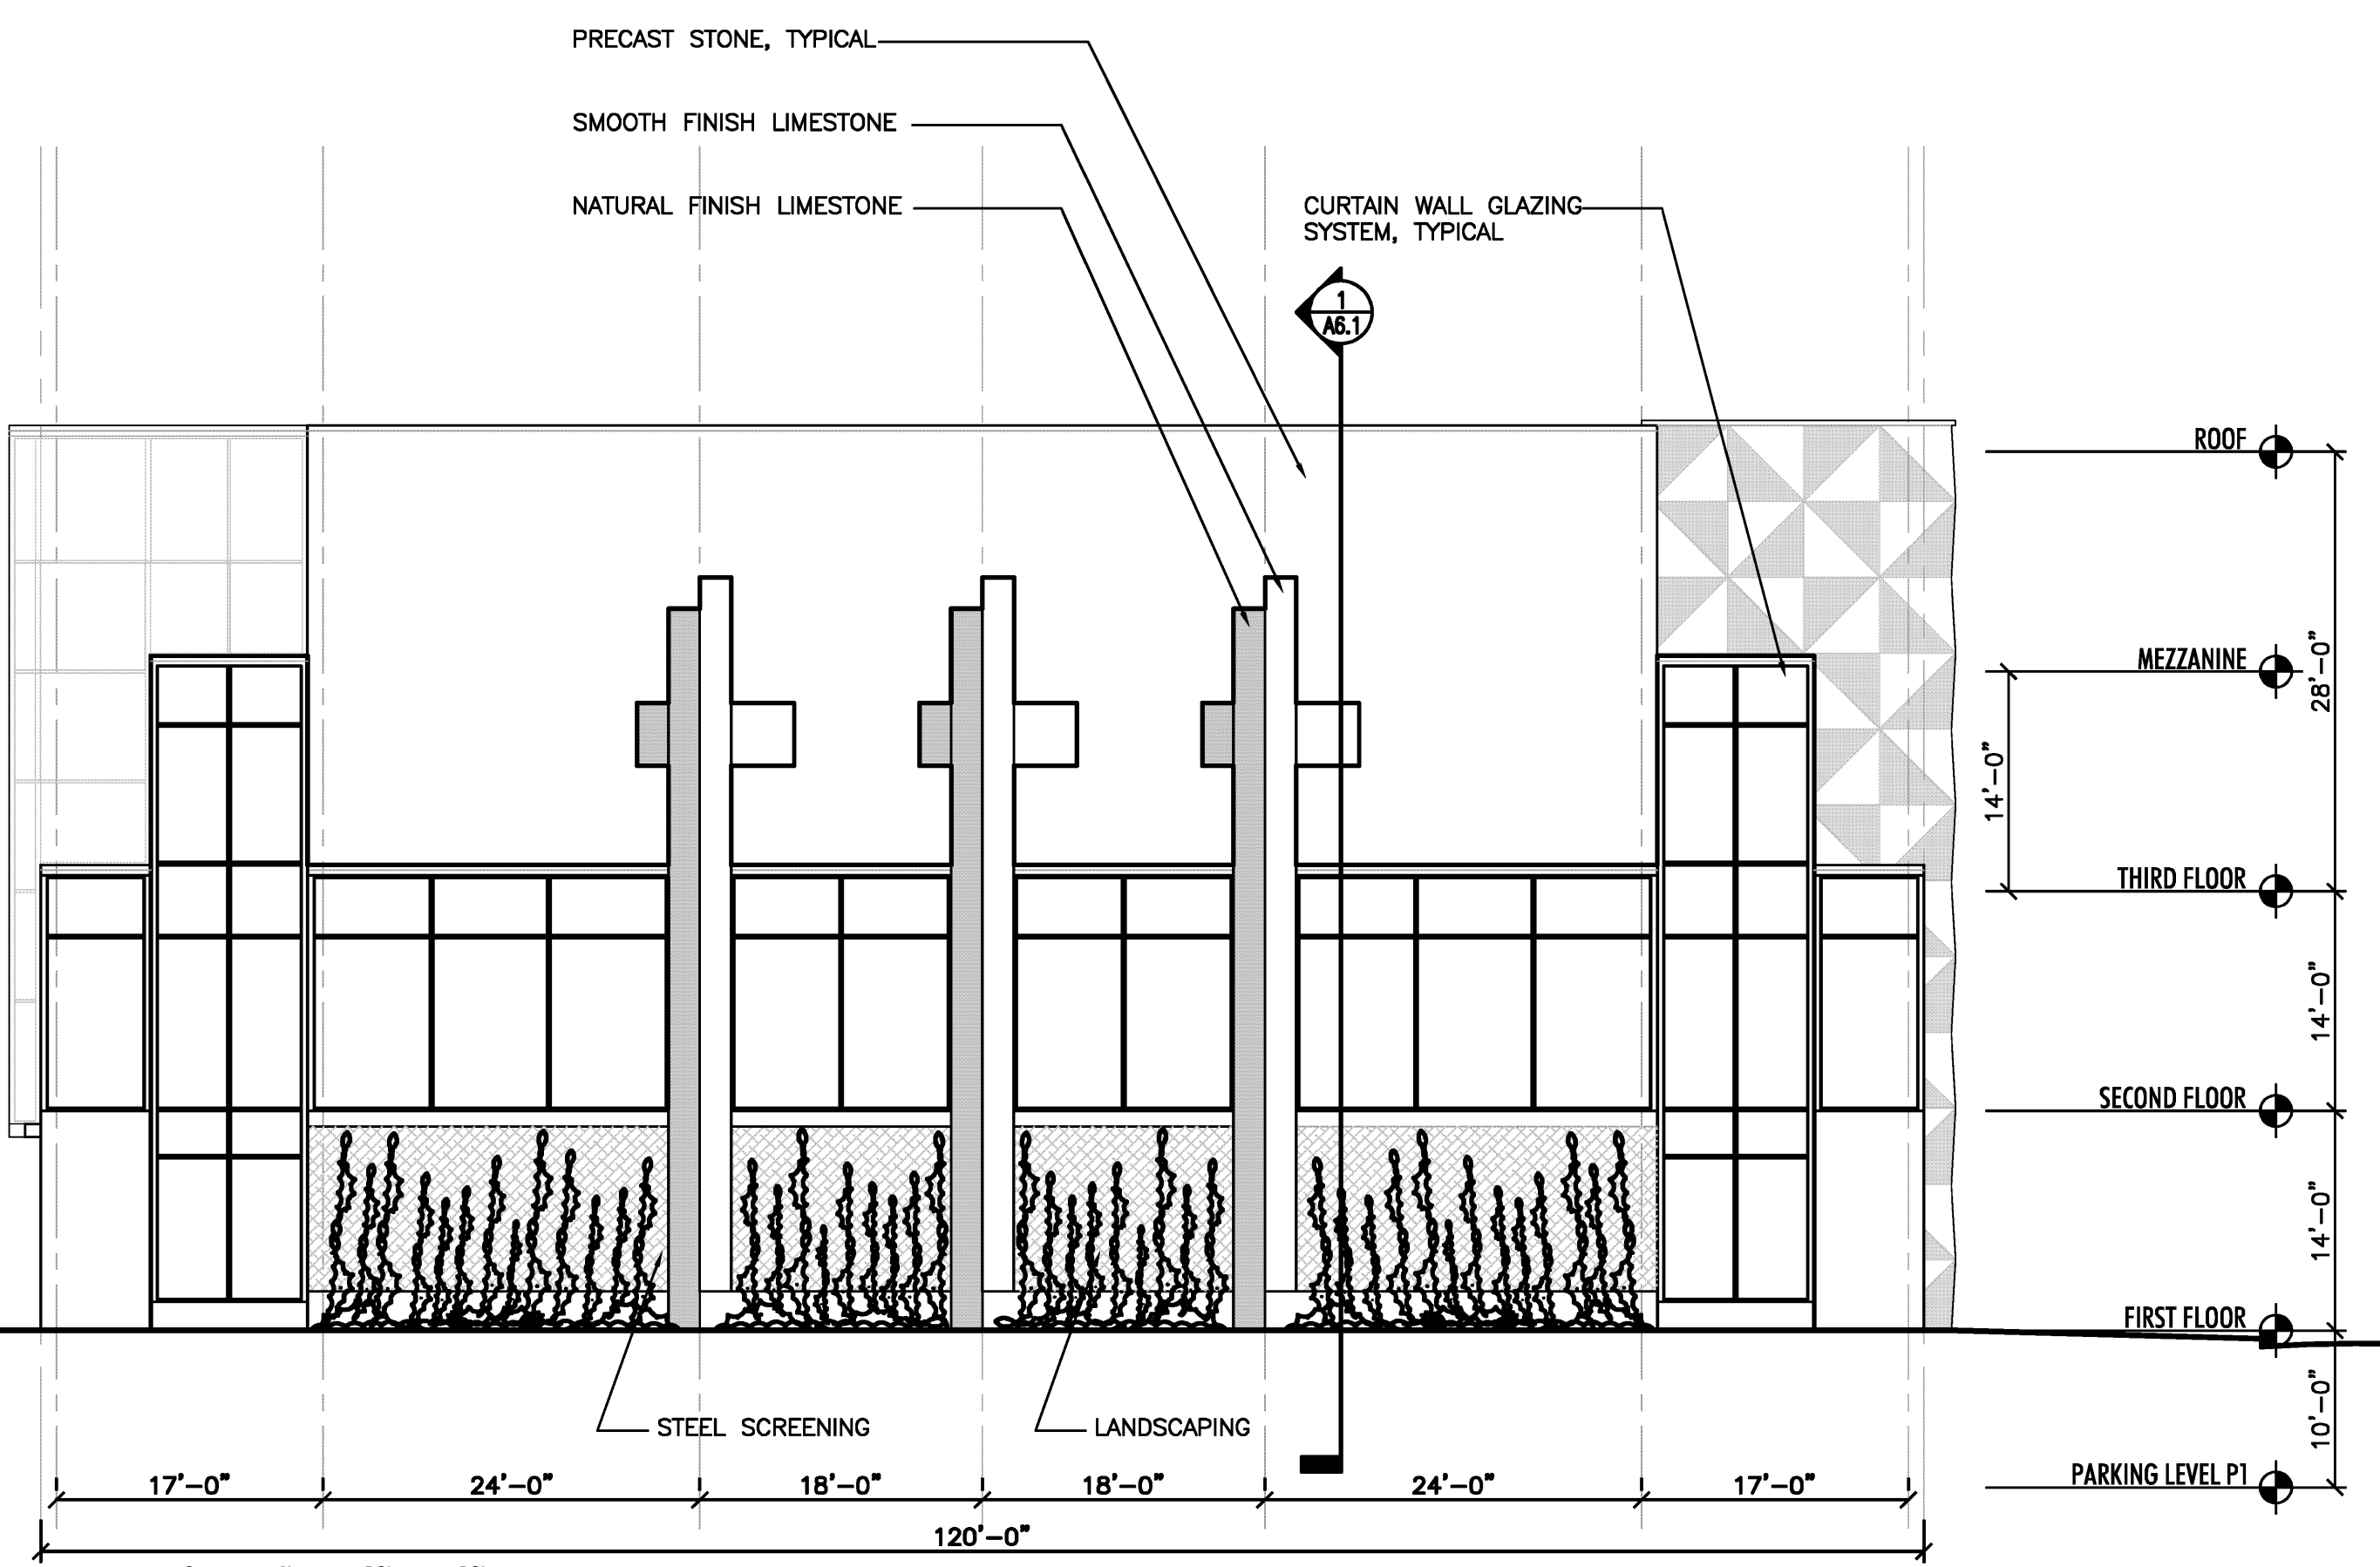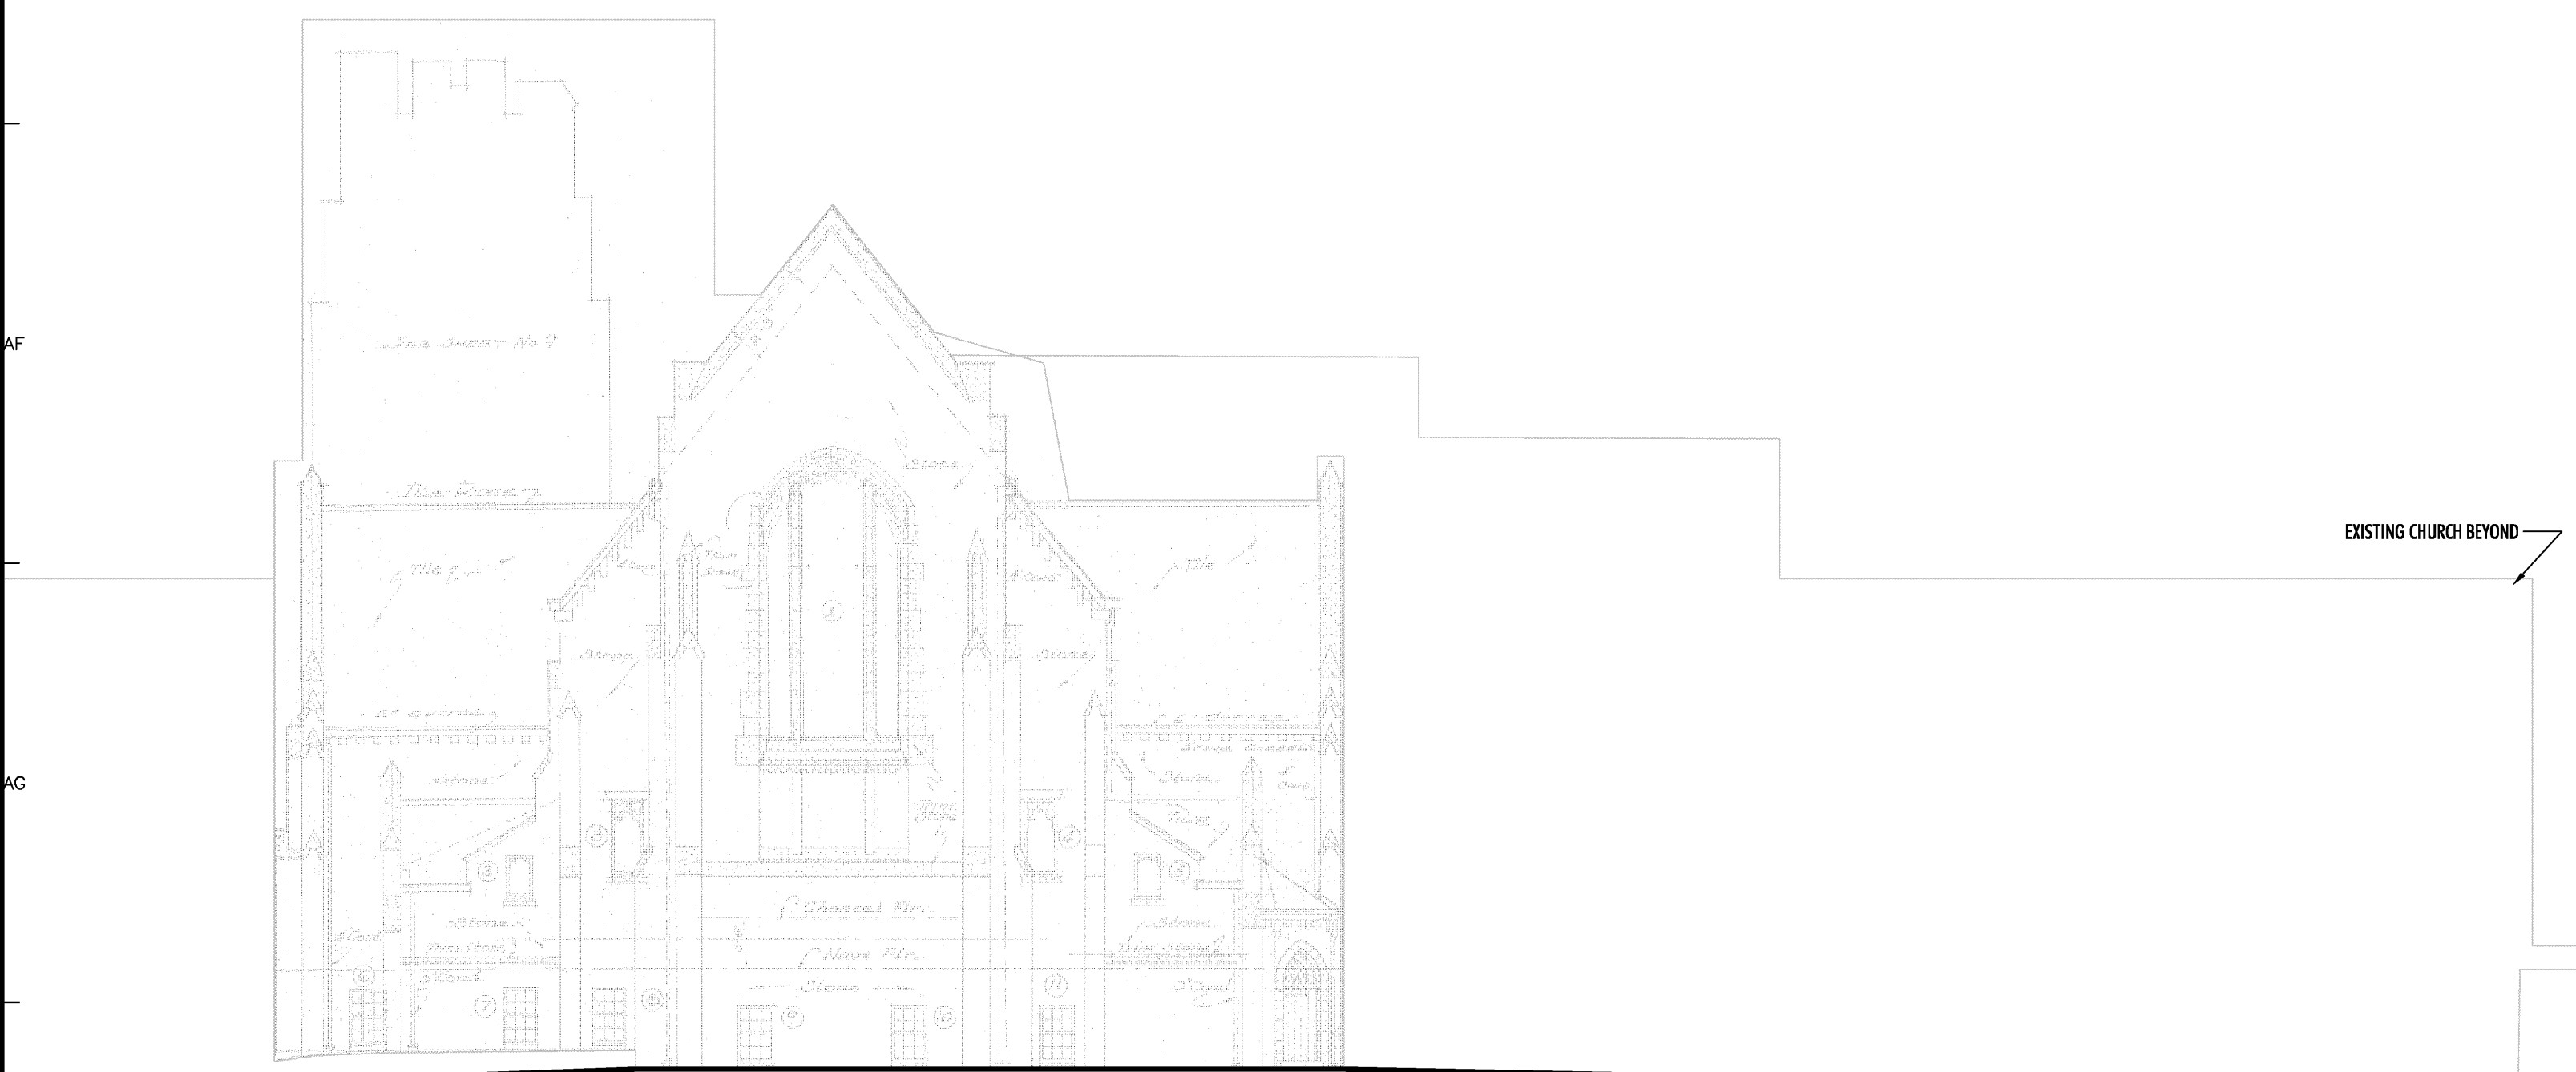

2
A5.2
WEST ELEVATION (GORHAM STREET)
SCALE: 3/32" = 1'-0"

PRELIMINARY
FOR INFORMATION PURPOSE ONLY
NOT FOR CONSTRUCTION

12-10 GDP SUBMITAL


DRAWN: DZ APPR.: RPA

**BETHEL URBAN CAMPUS
MADISON, WI**


PROJECT # 08-679

BUILDING SECTIONS

A6.1

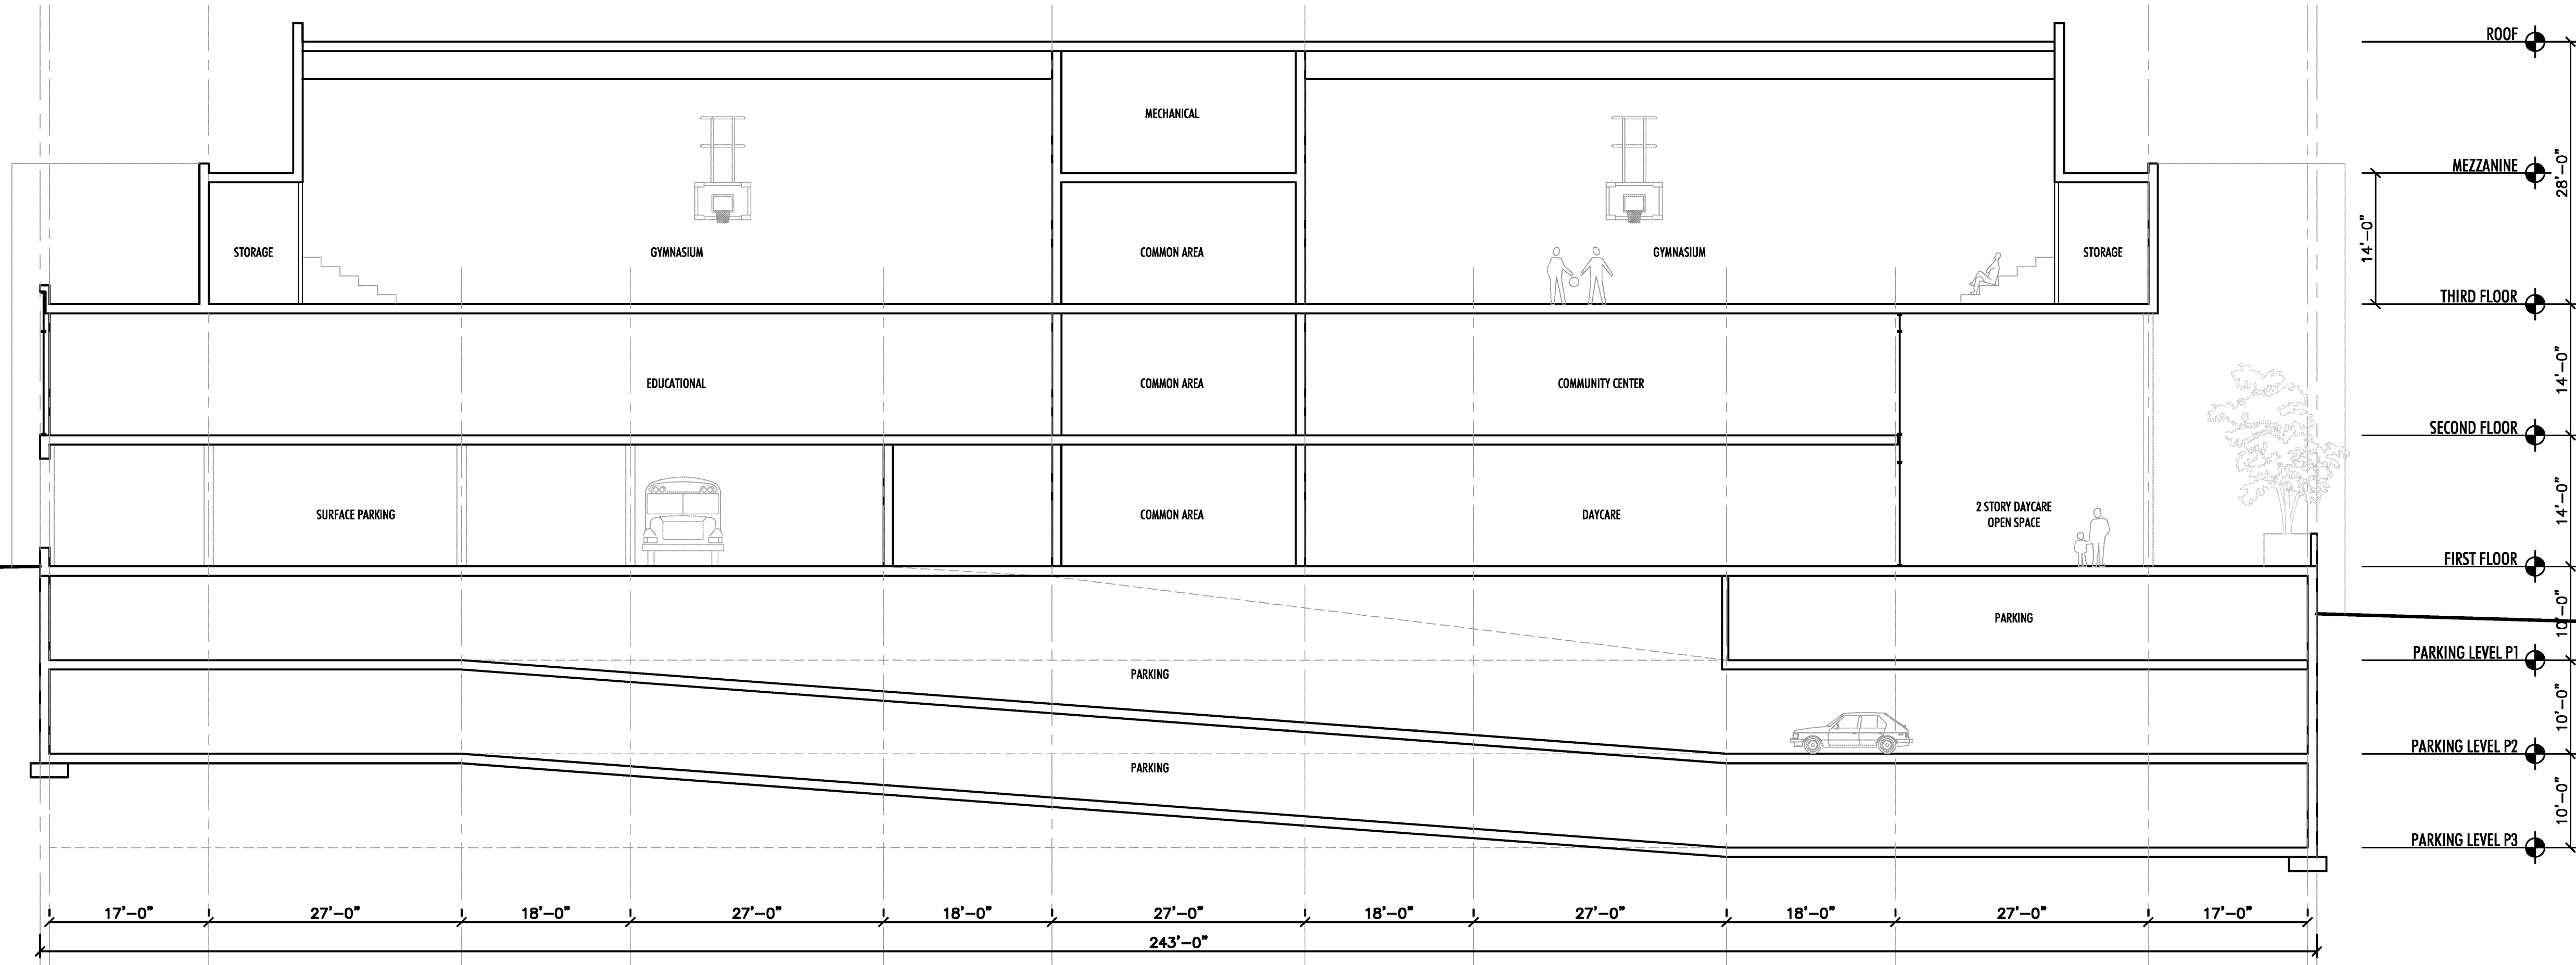

1 BUILDING SECTION
SCALE: 3/32" = 1'-0"
0 6' 12' 18'

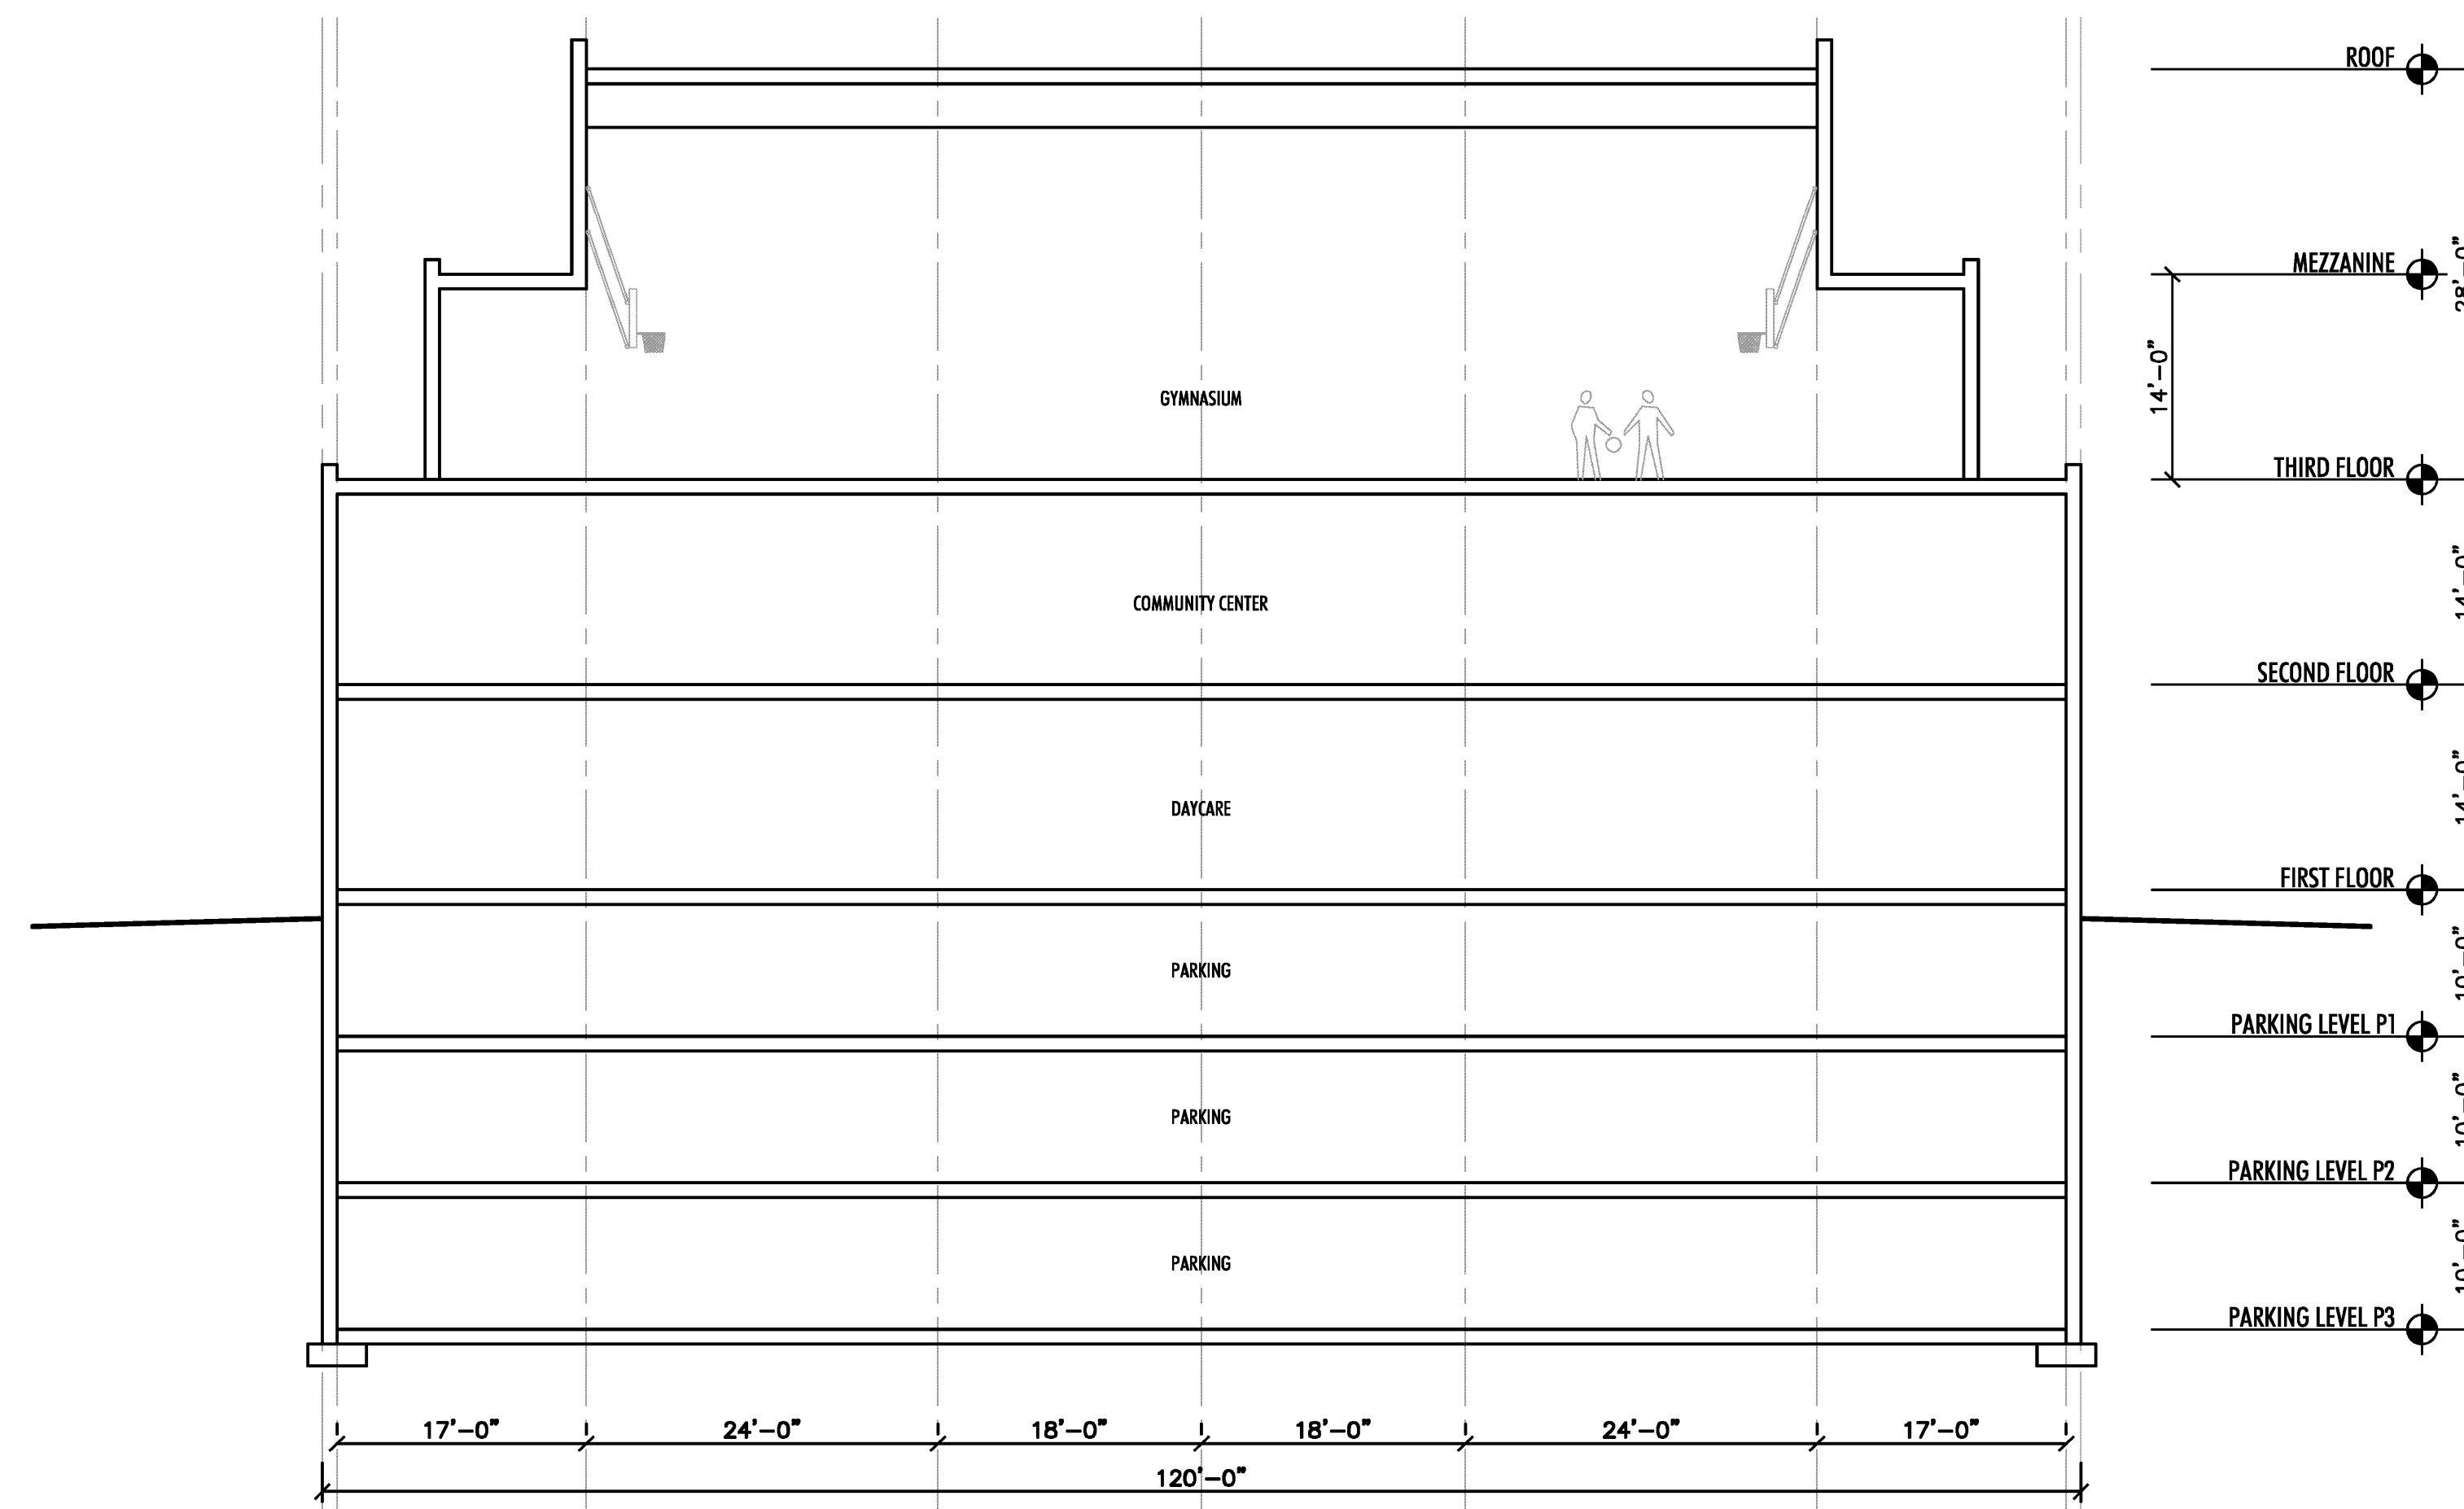

2 BUILDING SECTION
SCALE: 3/32" = 1'-0"
0 6' 12' 18'