




EXISTING FRONT ELEVATION

SCALE 1"=4'

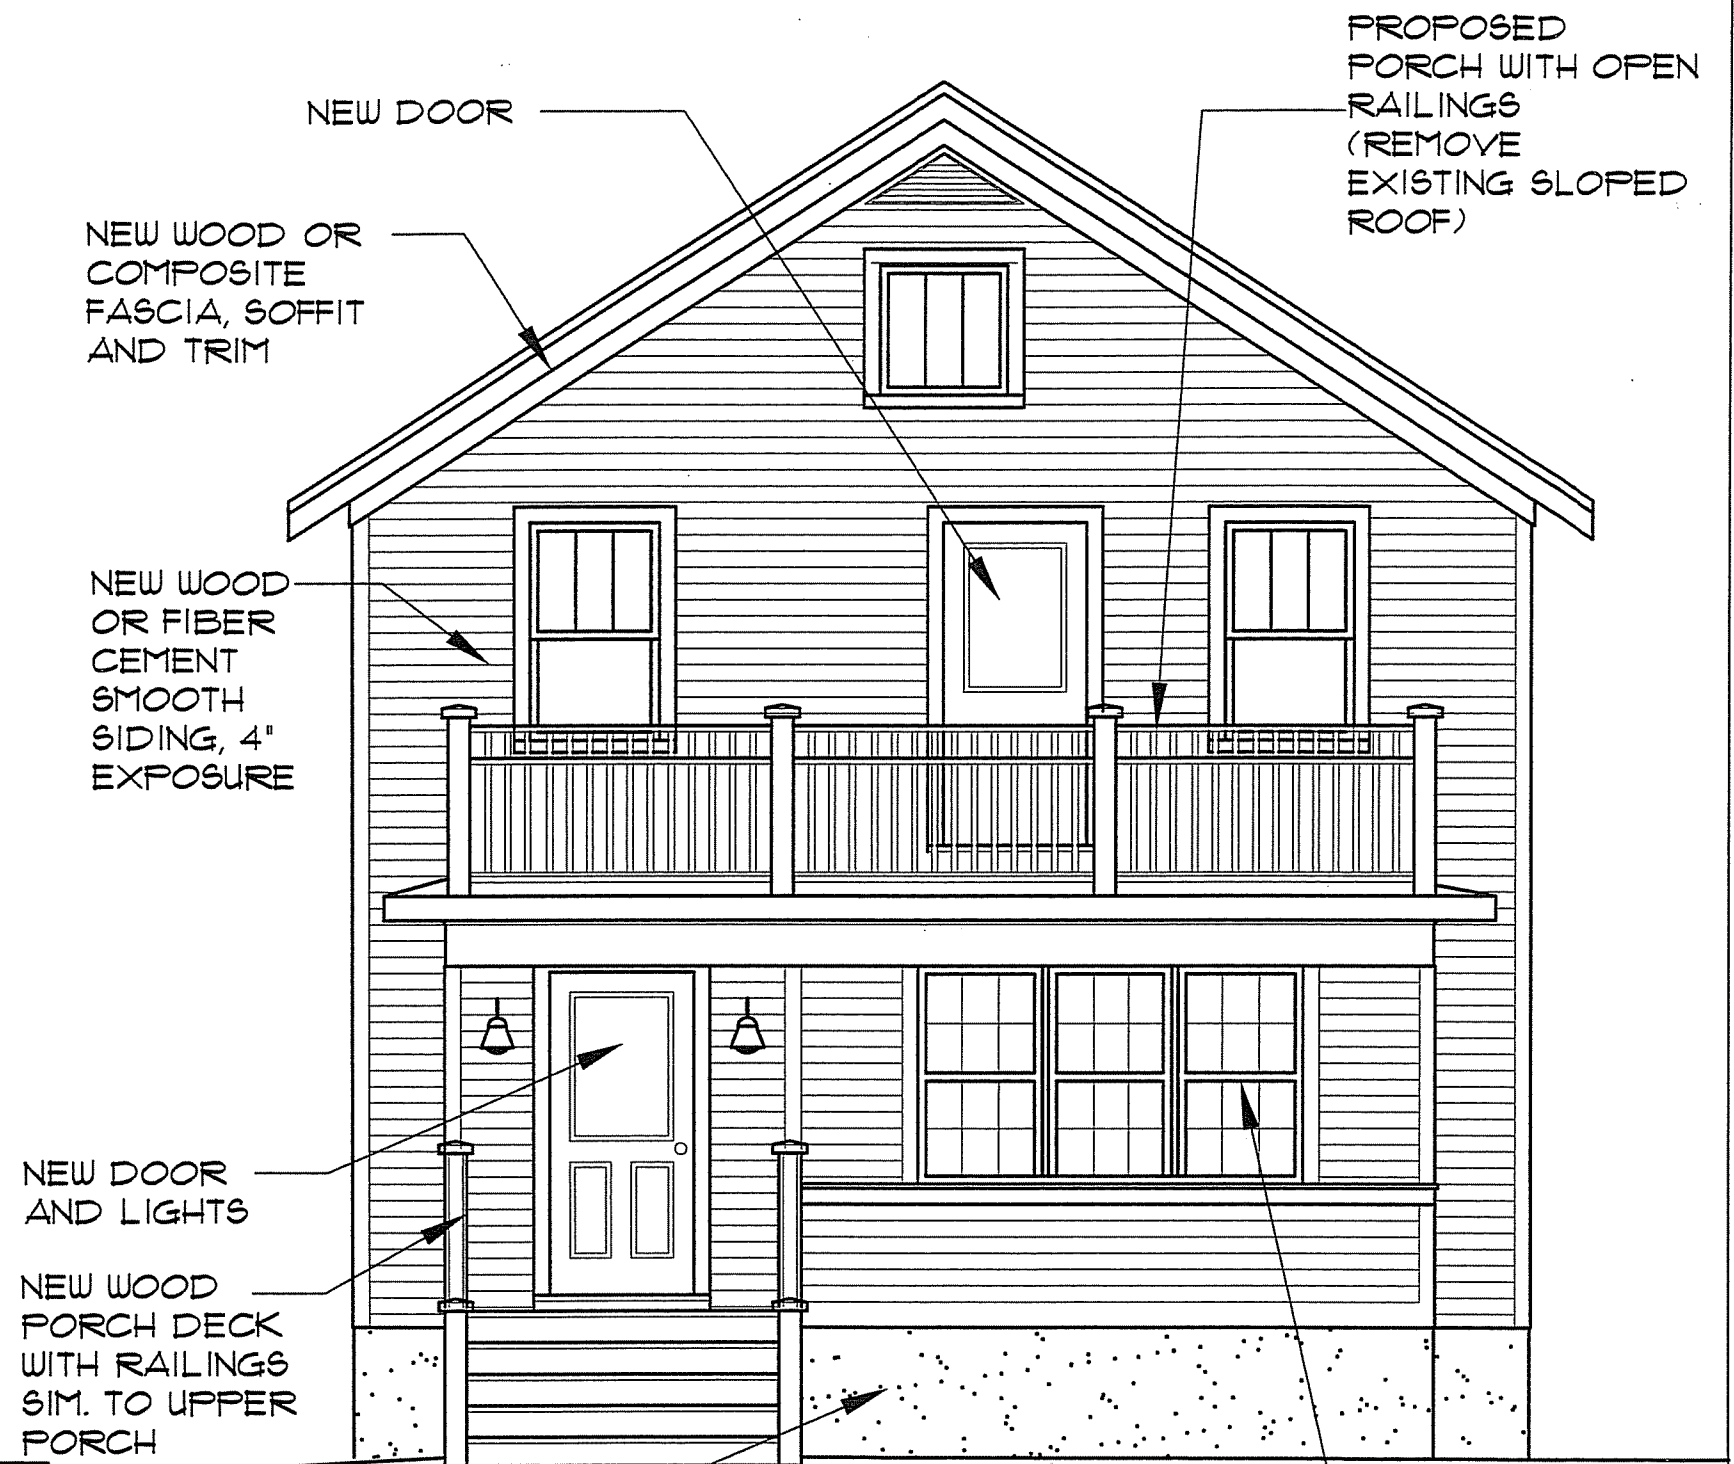

PROPOSED FRONT ELEVATION

SCALE 1"=4'

NEW DOOR

NEW WOOD OR COMPOSITE FASCIA, SOFFIT AND TRIM

PROPOSED PORCH WITH OPEN RAILINGS (REMOVE EXISTING SLOPED ROOF)

NEW WOOD OR FIBER CEMENT SMOOTH SIDING, 4" EXPOSURE

NEW DOOR AND LIGHTS

NEW WOOD PORCH DECK WITH RAILINGS SIM. TO UPPER PORCH

NEW EIFS TO MATCH FOUNDATION

EXISTING WINDOWS TO REMAIN

6/6/11

PROPOSED FACADE IMPROVEMENTS
1035 WILLIAMSON STREET
MADISON, WISCONSIN

glueck architects
116 North Few Street, Madison, WI 53703 (608)251-2551

1025

#1 OF 1