

SHEET SCHEDULE

- 1.1 DONCASTER PARK - PROJECT LOCATION AND SITE ACCESS
- 1.2 DONCASTER PARK - DEMOLITION AND PROTECTION PLAN
- 1.3 DONCASTER PARK - SITE PLAN
- 1.4 DONCASTER PARK - GRADING AND EROSION CONTROL PLAN
- 1.5 DONCASTER PARK - DESIGN CALCULATIONS
  
- 2.1 LUCIA CREST PARK - PROJECT LOCATION AND SITE ACCESS
- 2.2 LUCIA CREST PARK - DEMOLITION AND PROTECTION PLAN
- 2.3 LUCIA CREST PARK - SITE PLAN
- 2.4 LUCIA CREST PARK - GRADING AND EROSION CONTROL PLAN
- 2.5 LUCIA CREST PARK - DESIGN CALCULATIONS
  
- 3.1 SEGOE PARK - PROJECT LOCATION AND SITE ACCESS
- 3.2 SEGOE PARK - DEMOLITION AND PROTECTION PLAN
- 3.3 SEGOE PARK - SITE PLAN
- 3.4 SEGOE PARK - GRADING AND EROSION CONTROL PLAN
- 3.5 SEGOE PARK - DESIGN CALCULATIONS

SHEET SCHEDULE, CONT.

- 4.1 WILLIAM SLATER PARK - PROJECT LOCATION AND SITE ACCESS
- 4.2 WILLIAM SLATER PARK - DEMOLITION AND PROTECTION PLAN
- 4.3 WILLIAM SLATER PARK - SITE PLAN
- 4.4 WILLIAM SLATER PARK - GRADING AND EROSION CONTROL PLAN
- 4.5 WILLIAM SLATER PARK - DESIGN CALCULATIONS
  
- 5.1 WALNUT GROVE PARK - PROJECT LOCATION AND SITE ACCESS
- 5.2 WALNUT GROVE PARK - DEMOLITION AND PROTECTION PLAN
- 5.3 WALNUT GROVE PARK - SITE PLAN
- 5.4 WALNUT GROVE PARK - GRADING AND EROSION CONTROL PLAN
- 5.5 WALNUT GROVE PARK - DESIGN CALCULATIONS
  
- 6.1 TYPICAL PLAYGROUND SURFACING WITH UNDERDRAIN
- 6.2 ASPHALT EDGE AT PLAYGROUND
- 6.3 ORNAMENTAL FENCING


City of Madison  
 Department of Public Works  
**PARKS DIVISION**  
 City-County Building, Suite 104  
 210 Martin Luther King, Jr. Blvd.  
 Madison, WI 53703



PROJECT:  
**2019 PARK  
 PLAYGROUND  
 REPLACEMENTS-  
 GROUP 1**

## 2019 PARKS PLAYGROUND REPLACEMENTS - GROUP 1 CONTRACT XXXX

MUNIS NOS. 17525-51-130; 17528-51-130; 17530-51-130; 17534-51-130; 17533-51-130

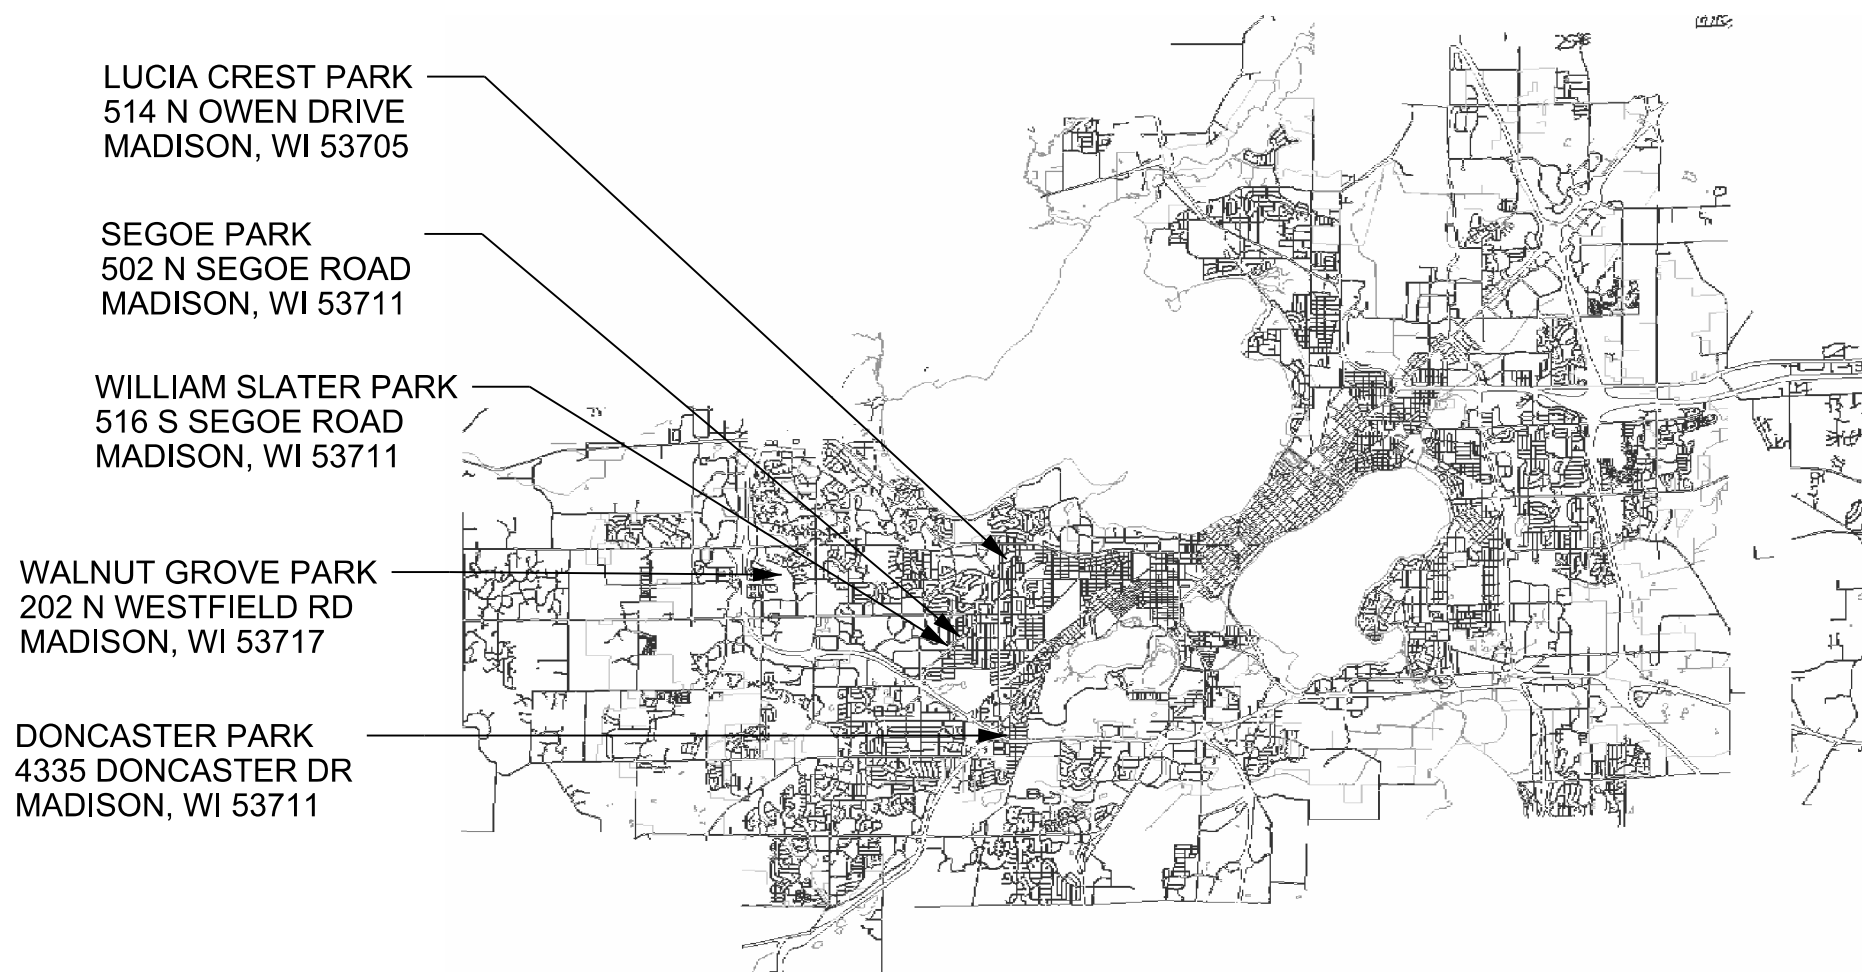

Although every effort has been made in preparing these plans and checking them for accuracy, the contractor and subcontractors must check all details and dimensions of their trade and be responsible for the same.

| ITEM              | DATE       |
|-------------------|------------|
| Advertised by: KK | 03-14-2019 |
|                   |            |
|                   |            |
|                   |            |
|                   |            |

PUBLIC WORKS PROJECT #:  
**XXXX**

SHEET TITLE:  
 \_\_\_\_\_  
 \_\_\_\_\_  
 \_\_\_\_\_

SHEET NUMBER:  
 \_\_\_\_\_