


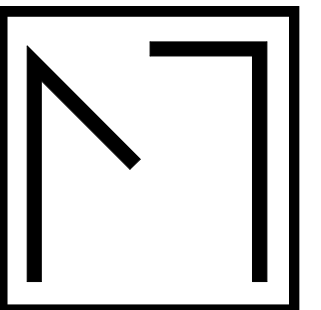

ISSUED
LUA SUBMITTAL - 9/12/2022


PROJECT TITLE
**ORCHARD ST
DEVELOPMENT**

126 ORCHARD STREET,
MADISON, WI 53715
SHEET TITLE
**BASEMENT/1ST
FLOOR PLAN**


SHEET NUMBER

A-1.1
PROJECT NUMBER 2219

© Knothe & Bruce Architects, LLC

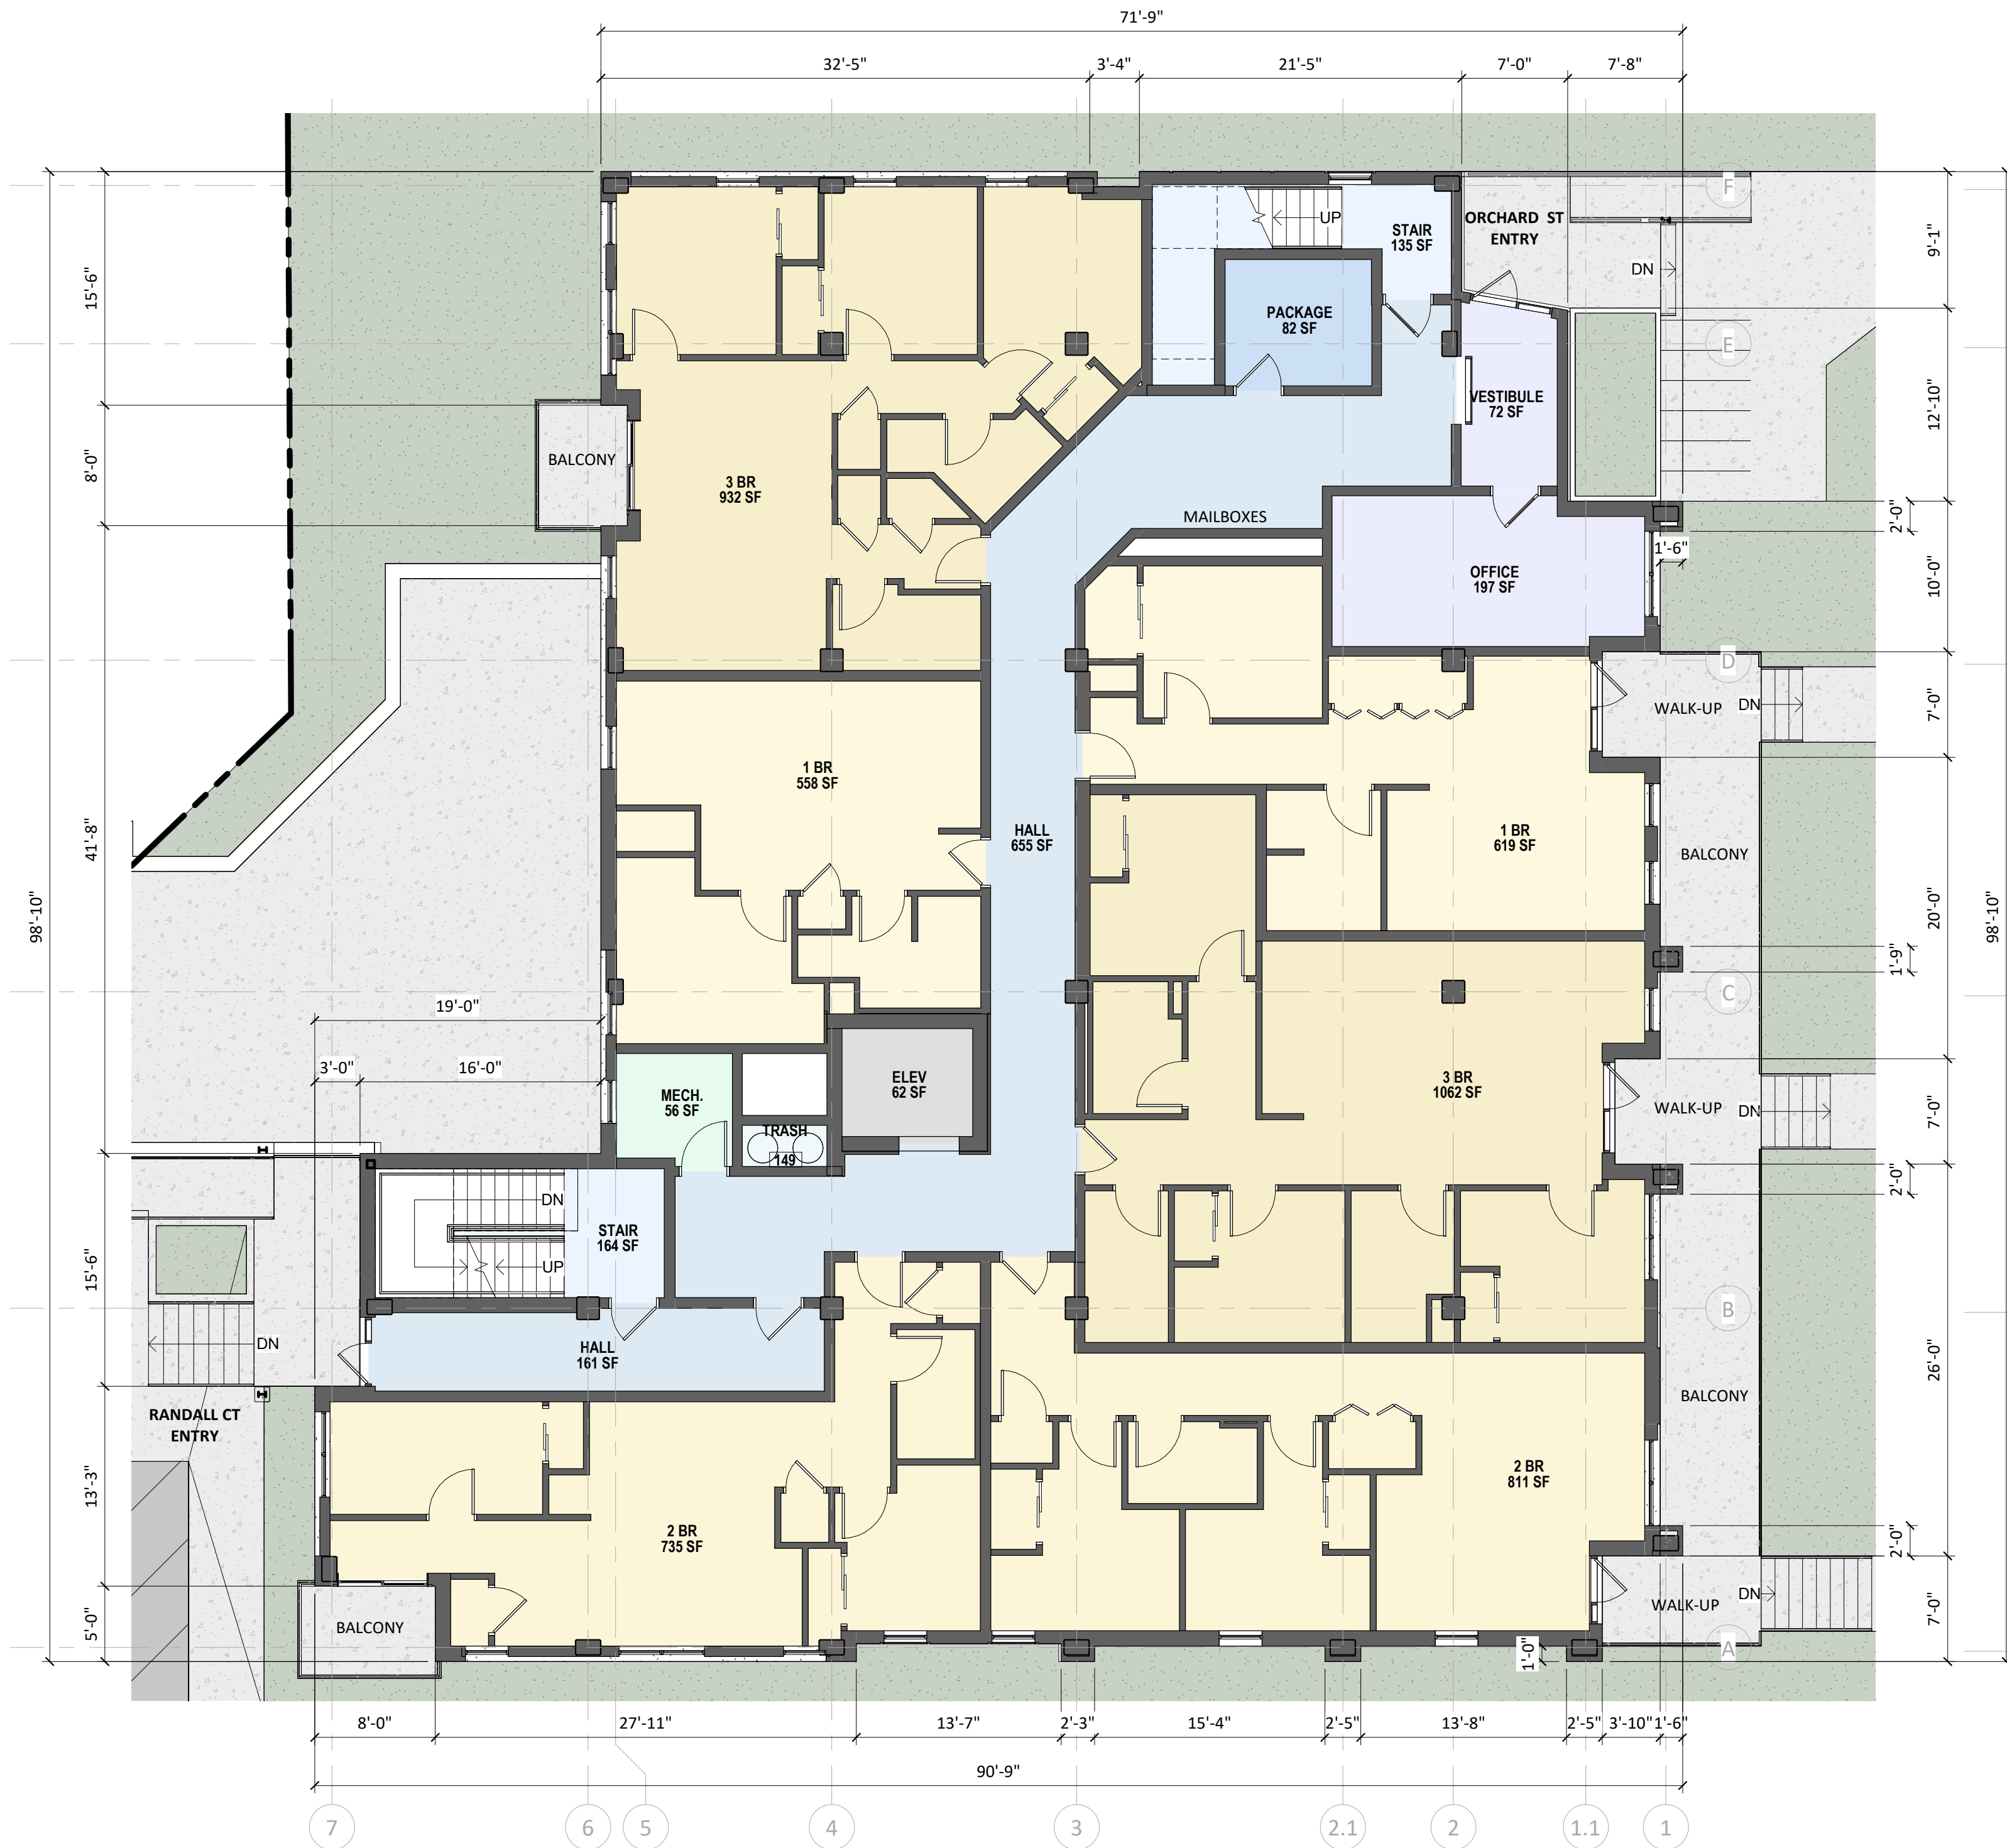


2 LUA - FIRST FLOOR PLAN
A-1.1 1/8" = 1'-0"

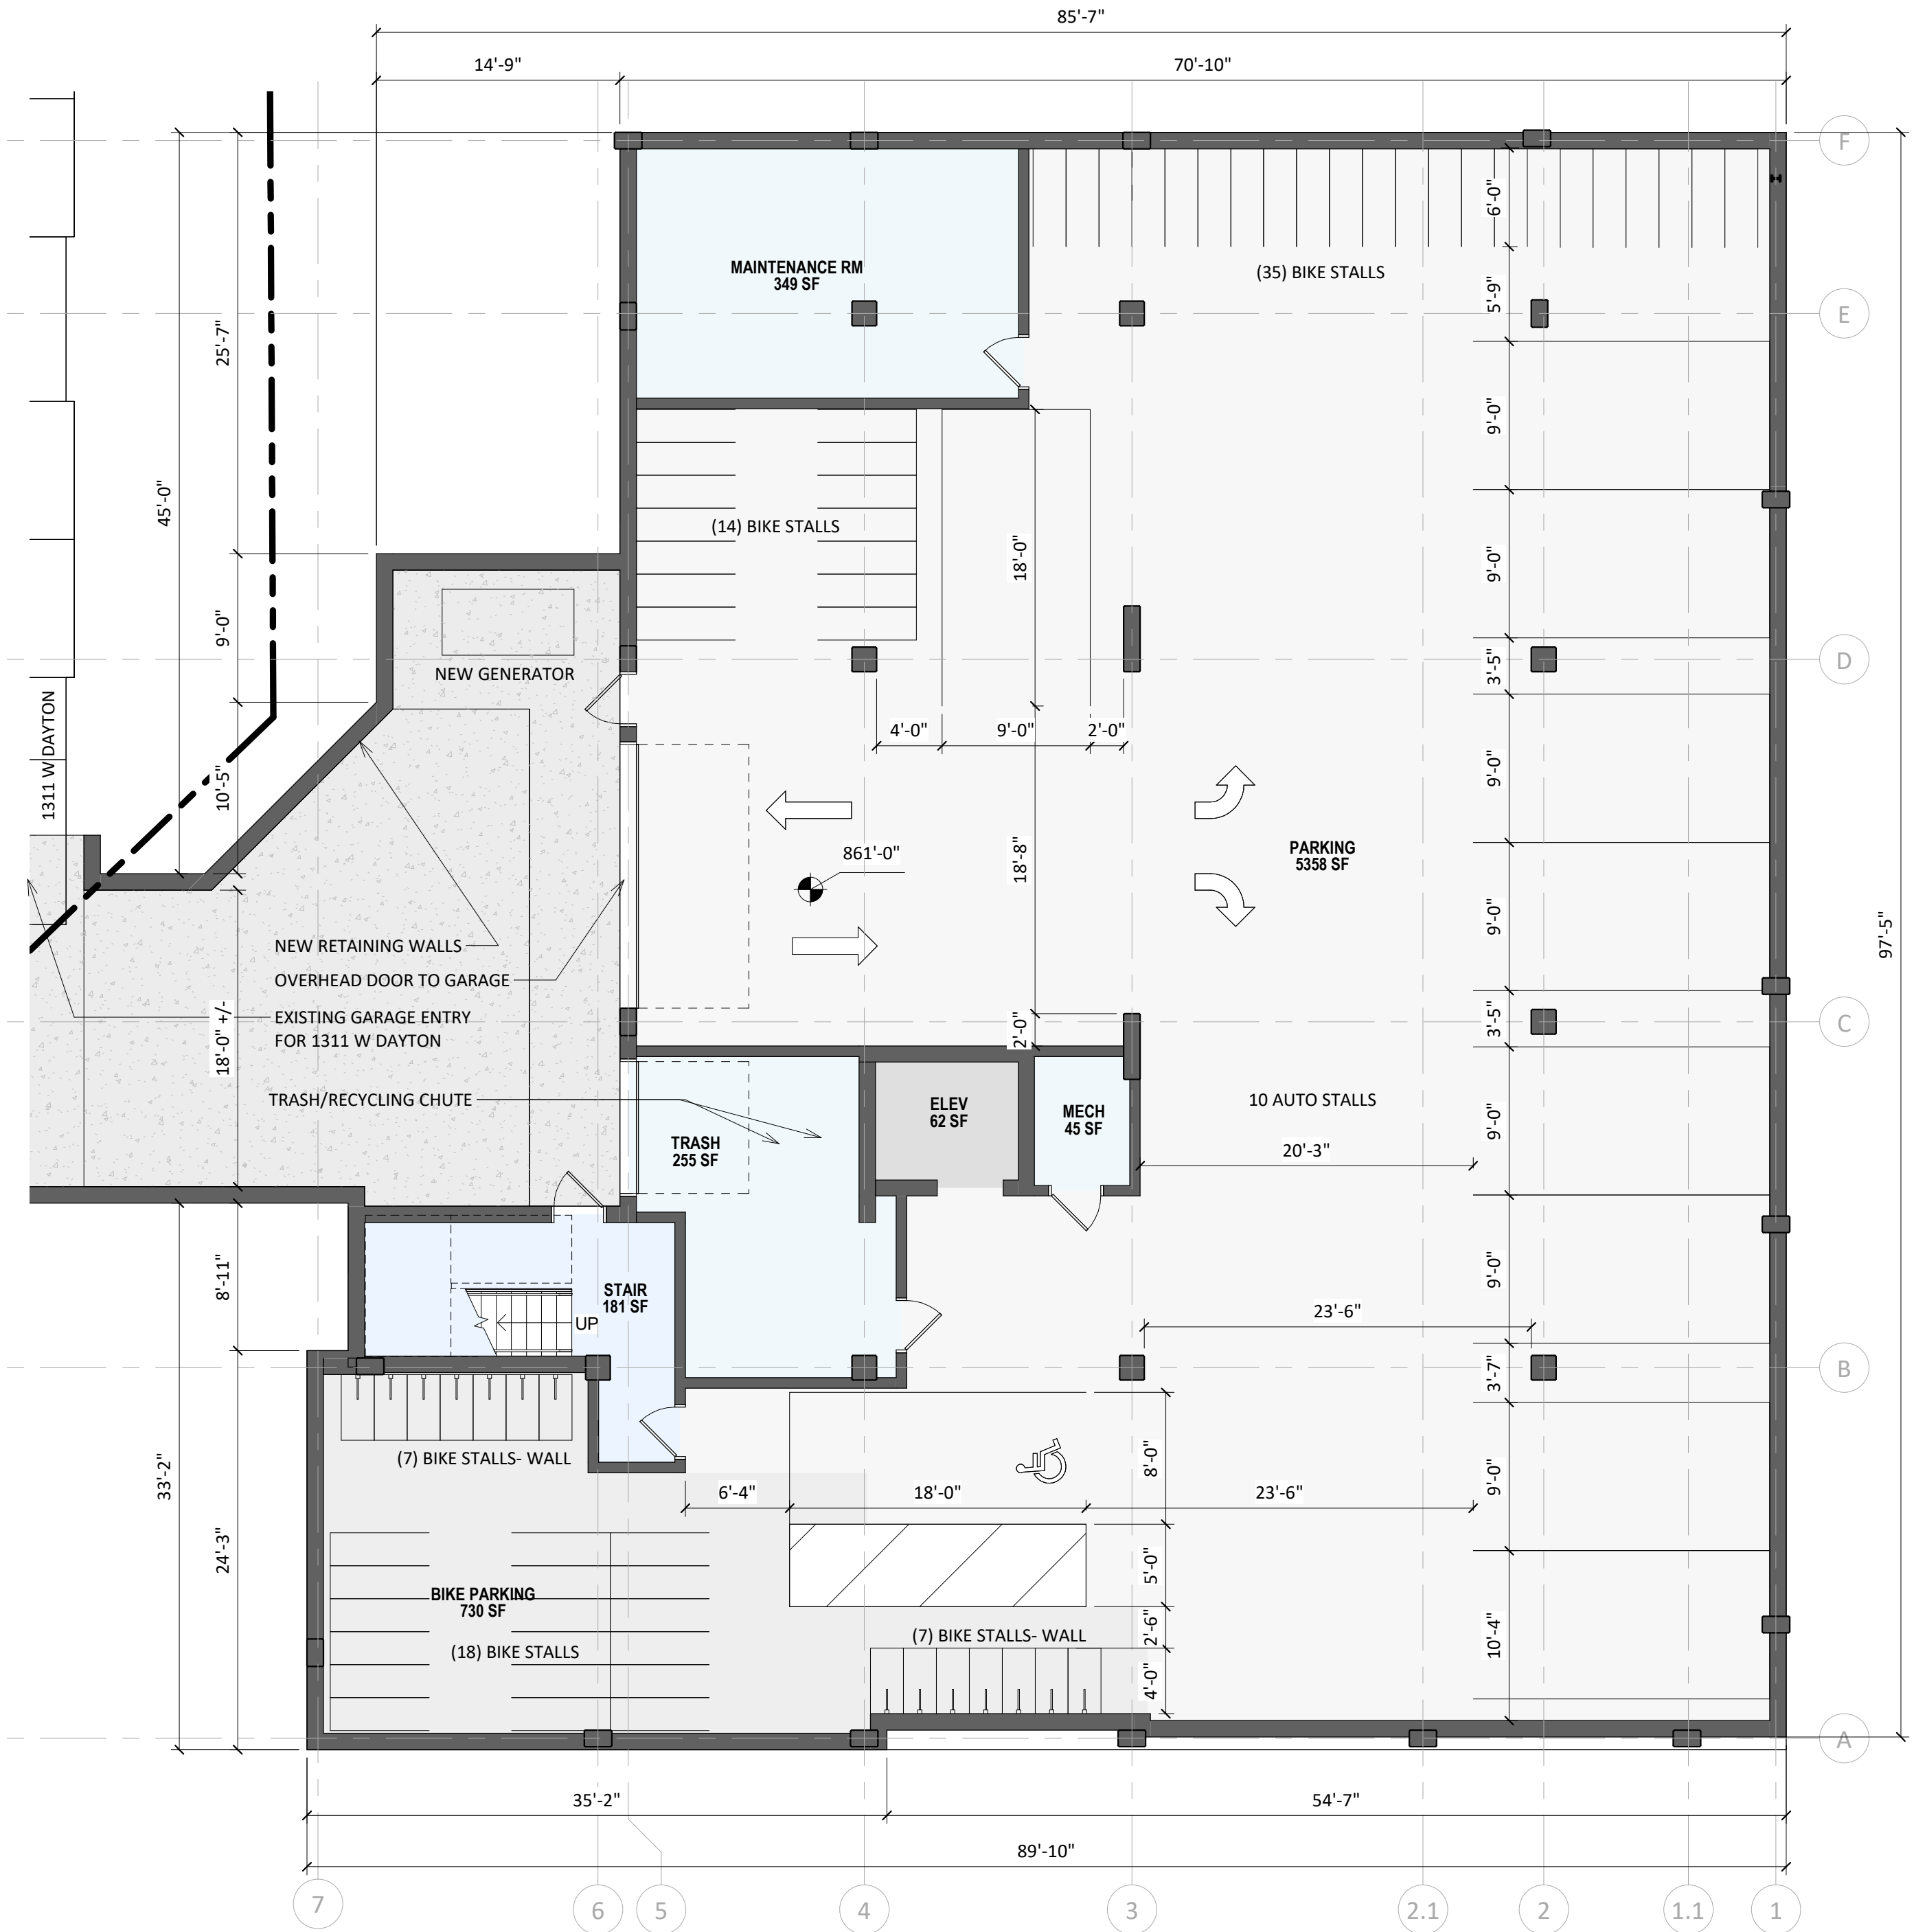

1 LUA - BASEMENT FLOOR PLAN
A-1.1 1/8" = 1'-0"



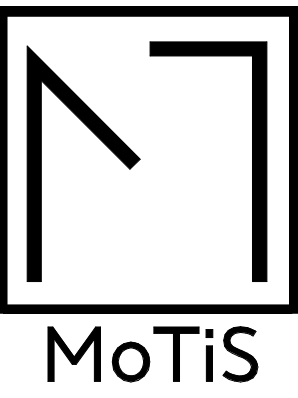

ISSUED
LUA SUBMITTAL - 9/12/2022

PROJECT TITLE
**ORCHARD ST
DEVELOPMENT**

126 ORCHARD STREET,
MADISON, WI 53715
SHEET TITLE
**2ND-3RD/4TH
FLOOR PLAN**

SHEET NUMBER

A-1.2

PROJECT NUMBER **2219**

© Knothe & Bruce Architects, LLC



2 FOURTH FLOOR PLAN
A-1.2 1/8" = 1'-0"




1 LUA - SECOND/THIRD FLOOR PLAN
A-1.2 1/8" = 1'-0"



knothe & bruce
ARCHITECTS

Phone: 608.836.3690 7601 University Ave. #201
Middleton, WI 53562

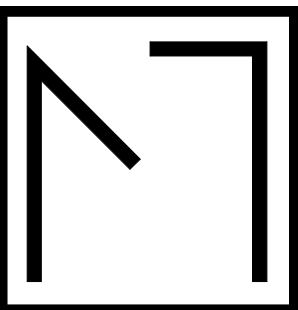

MoTiS

ISSUED
LUA SUBMITTAL - 9/12/2022

PROJECT TITLE
ORCHARD ST
DEVELOPMENT

126 ORCHARD STREET,
MADISON, WI 53715
SHEET TITLE
5TH-6TH/7TH-8TH
FLOOR PLAN

SHEET NUMBER

A-1.3

PROJECT NUMBER 2219


© Knothe & Bruce Architects, LLC



2 SEVENTH - EIGHTH FLOOR PLAN
A-1.3 1/8" = 1'-0"



1 FIFTH - SIXTH FLOOR PLAN
A-1.3 1/8" = 1'-0"

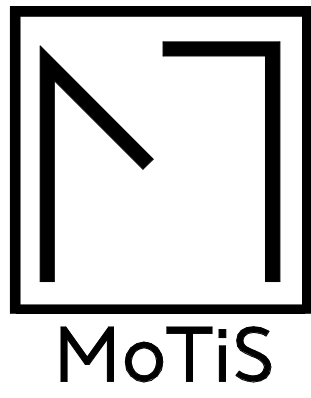

ISSUED
LUA SUBMITTAL - 9/12/2022

PROJECT TITLE
ORCHARD ST
DEVELOPMENT


126 ORCHARD STREET,
MADISON, WI 53715
SHEET TITLE
ROOF PLAN

SHEET NUMBER

A-1.4

PROJECT NUMBER 2219

© Knothe & Bruce Architects, LLC

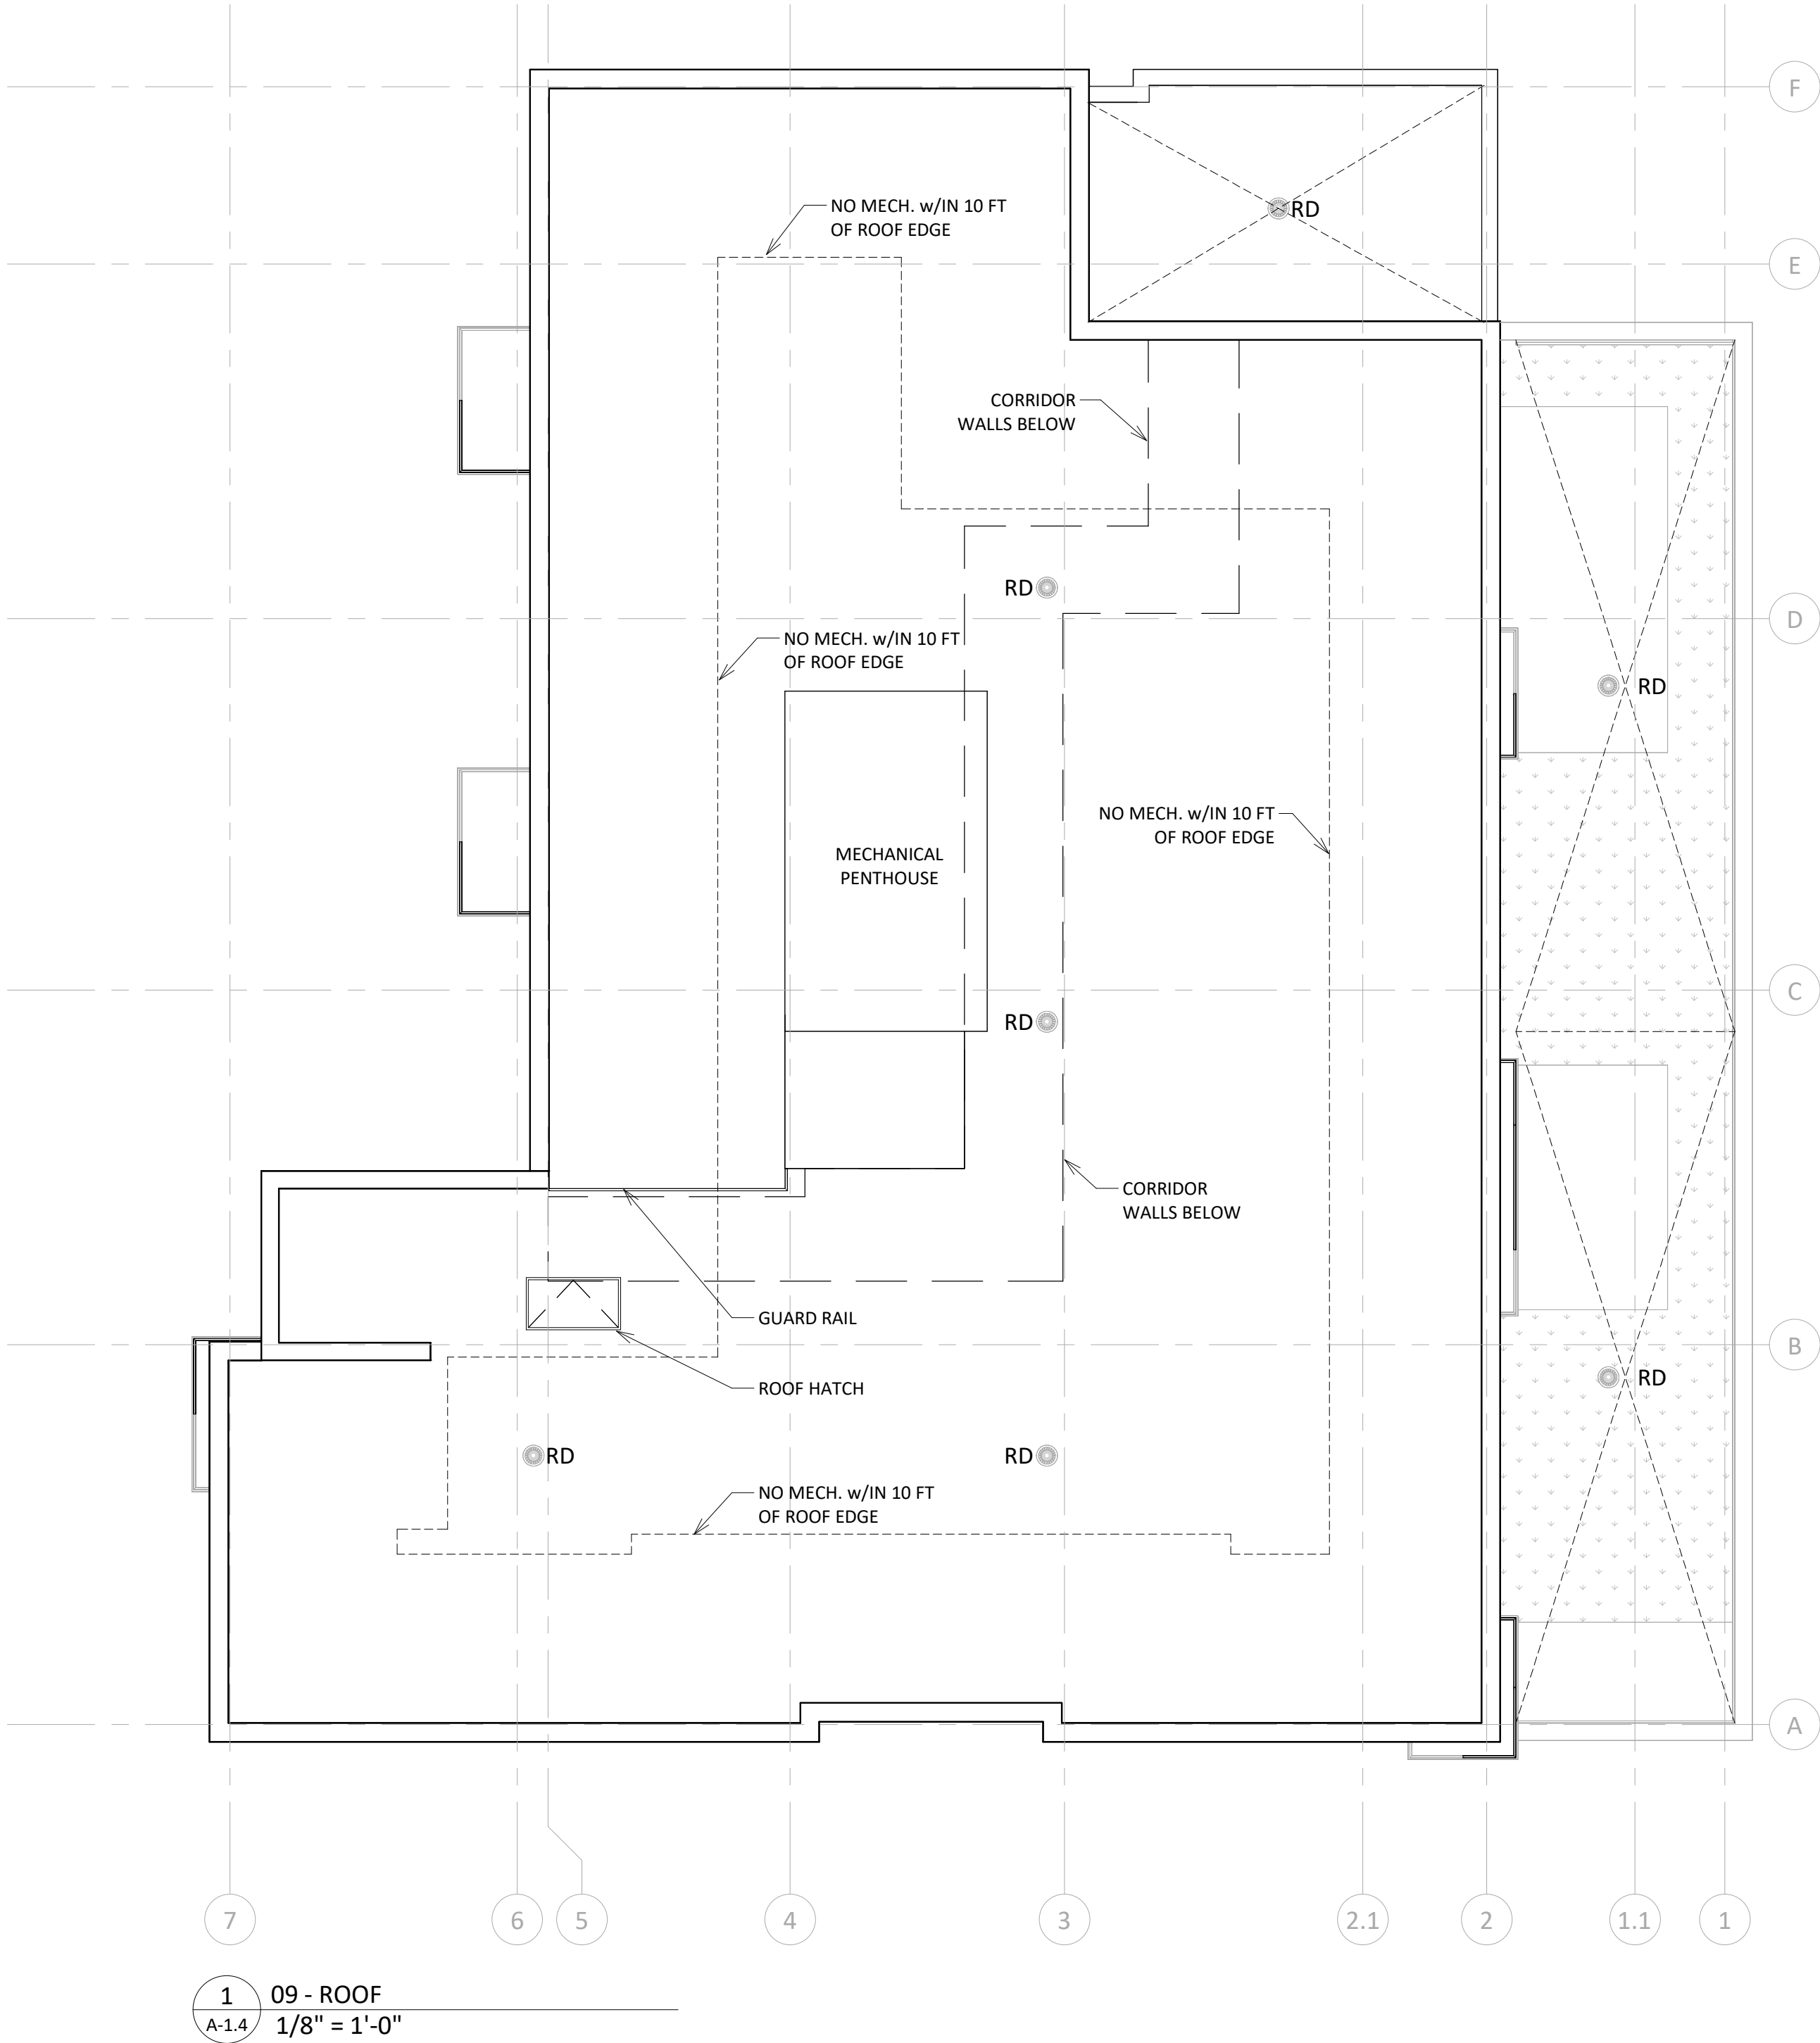




EXTERIOR MATERIAL LEGEND	
Key Value	Keynote Text
ALUMINUM TRELLIS	
BRICK 01	
BRICK 02	
CAST STONE 01	
METAL AND GLASS GUARDRAIL	
METAL PANEL 01	
METAL RAILING	
WOOD LONGBOARD	



knothe & bruce
ARCHITECTS
Phone: 608.836.3690 7601 University Ave. #201
Middleton, WI 53562

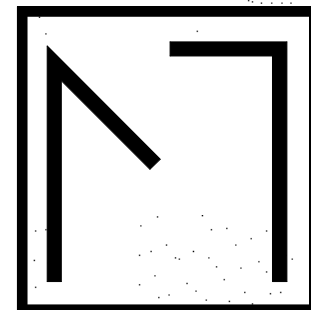

MoTiS

ISSUED
LUA SUBMITTAL - 9/12/2022

PROJECT TITLE
ORCHARD ST
DEVELOPMENT

126 ORCHARD STREET,
MADISON, WI 53715
SHEET TITLE

EAST
ELEVATION -
COLOR

SHEET NUMBER

A-2.1


PROJECT NUMBER 2219

© Knothe & Bruce Architects, LLC

1 ELEVATION - EAST - COLOR
A-2.1 3/16" = 1'-0"



EXTERIOR MATERIAL LEGEND	
Key Value	Keynote Text
ALUMINUM TRELLIS	
BRICK 01	
BRICK 02	
CAST STONE 01	
METAL AND GLASS GUARDRAIL	
METAL PANEL 01	
METAL RAILING	
WOOD LONGBOARD	

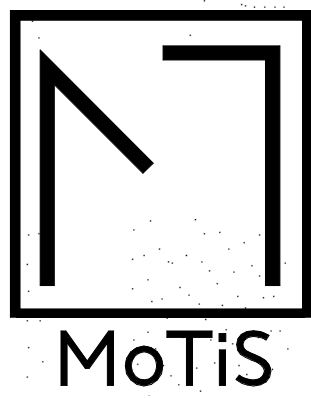

ISSUED
LUA SUBMITTAL - 9/12/2022


PROJECT TITLE
**ORCHARD ST
DEVELOPMENT**

126 ORCHARD STREET,
MADISON, WI 53715
SHEET TITLE
**SOUTH
ELEVATION -
COLOR**

SHEET NUMBER

A-2.2
PROJECT NUMBER 2219

1 ELEVATION - SOUTH - COLOR
A-2.2 3/16" = 1'-0"

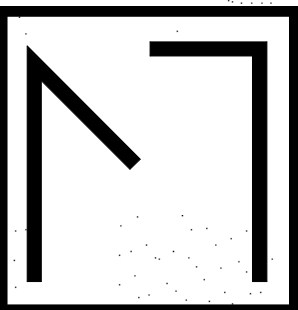

MoTiS

ISSUED
LUA SUBMITTAL - 9/12/2022

PROJECT TITLE
ORCHARD ST
DEVELOPMENT

126 ORCHARD STREET,
MADISON, WI 53715
SHEET TITLE
WEST
ELEVATION -
COLOR


SHEET NUMBER

A-2.3

PROJECT NUMBER 2219



Exterior Material Legend	
Key Value	Keynote Text
ALUMINUM TRELLIS	
BRICK 01	
BRICK 02	
CAST STONE 01	
METAL AND GLASS GUARDRAIL	
METAL PANEL 01	
METAL RAILING	
WOOD LONGBOARD	

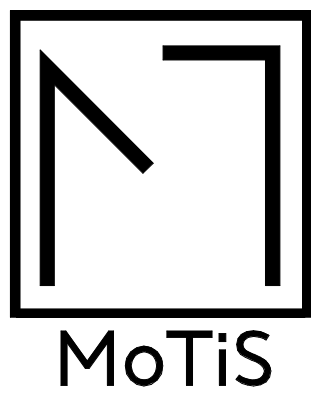

ISSUED
LUA SUBMITTAL - 9/12/2022

PROJECT TITLE
**ORCHARD ST
DEVELOPMENT**

126 ORCHARD STREET,
MADISON, WI 53715
SHEET TITLE
**NORTH
ELEVATION -
COLOR**

SHEET NUMBER

A-2.4
PROJECT NUMBER **2219**

1 ELEVATION - NORTH - COLOR
A-2.4 3/16" = 1'-0"







