



# Change of Premises

Fee: \$25.00

City of Madison Clerk  
210 MLK Jr Blvd, Room 103  
Madison, WI 53703

Class A:  Beer,  Liquor,  Cider  
Class B:  Beer,  Liquor,  
 Class C Wine

licensing@cityofmadison.com  
608-266-4601

\_\_\_\_\_  
(Agenda Item Number)

\_\_\_\_\_  
(Legistar file number)

LICLIB-2018-00439  
(License number)

\_\_\_\_\_  
(Alder District #)      \_\_\_\_\_  
(Police Sector)

Office Use Only

### Licensed Premises Information

This application modifies existing alcohol license number: LICLIB-2018-00439

Business dba Name: Sheraton Madison Hotel

Licensed Address: 706 John Nolen Dr, Madison, WI 53713

Liquor/Beer Agent Name: Current: Andrew Myer; Pending New Agent (application filed simultaneously): Adam Gautreaux

24 % Alcohol, 76 % Food, \_\_\_\_\_ % Other      Alder, District #: 14      Police Sector: South

### Corporate Information

Business Legal Name (as on WI State Sellers Permit): LRP Madison1, LLC

Business Mailing Address: 300 Marietta St NW, Ste 304, Atlanta, GA 30313

Business Contact Name, Position: Kevin Richards, COO Hotels

Business Phone: 770-842-9735      Business Email: krichards@LVmgt.com

Current Capacity (indoor): 2,250      Current Capacity (outdoor): n/a

Proposed Capacity (indoor): 2,250 (no change)      Proposed Capacity (outdoor): 250  
*If your capacity is increasing, contact Building Inspection: (608) 266-4551, [binspection@cityofmadison.com](mailto:binspection@cityofmadison.com)*

Description of Proposed Changes: Temporary addition of portion of parking lot to  
Premises for a one day event occurring on or about September 17, 2020  
(plan attached).

X Detailed Floor Plans included (required)


Jan L. Maun , 6/23/20  
Authorized Signature      Date

Orange sign and business card issued

"License Renewals & Changes" brochure with next steps issued

Office Use Only

Temporary Addition  
to Outdoor Premises

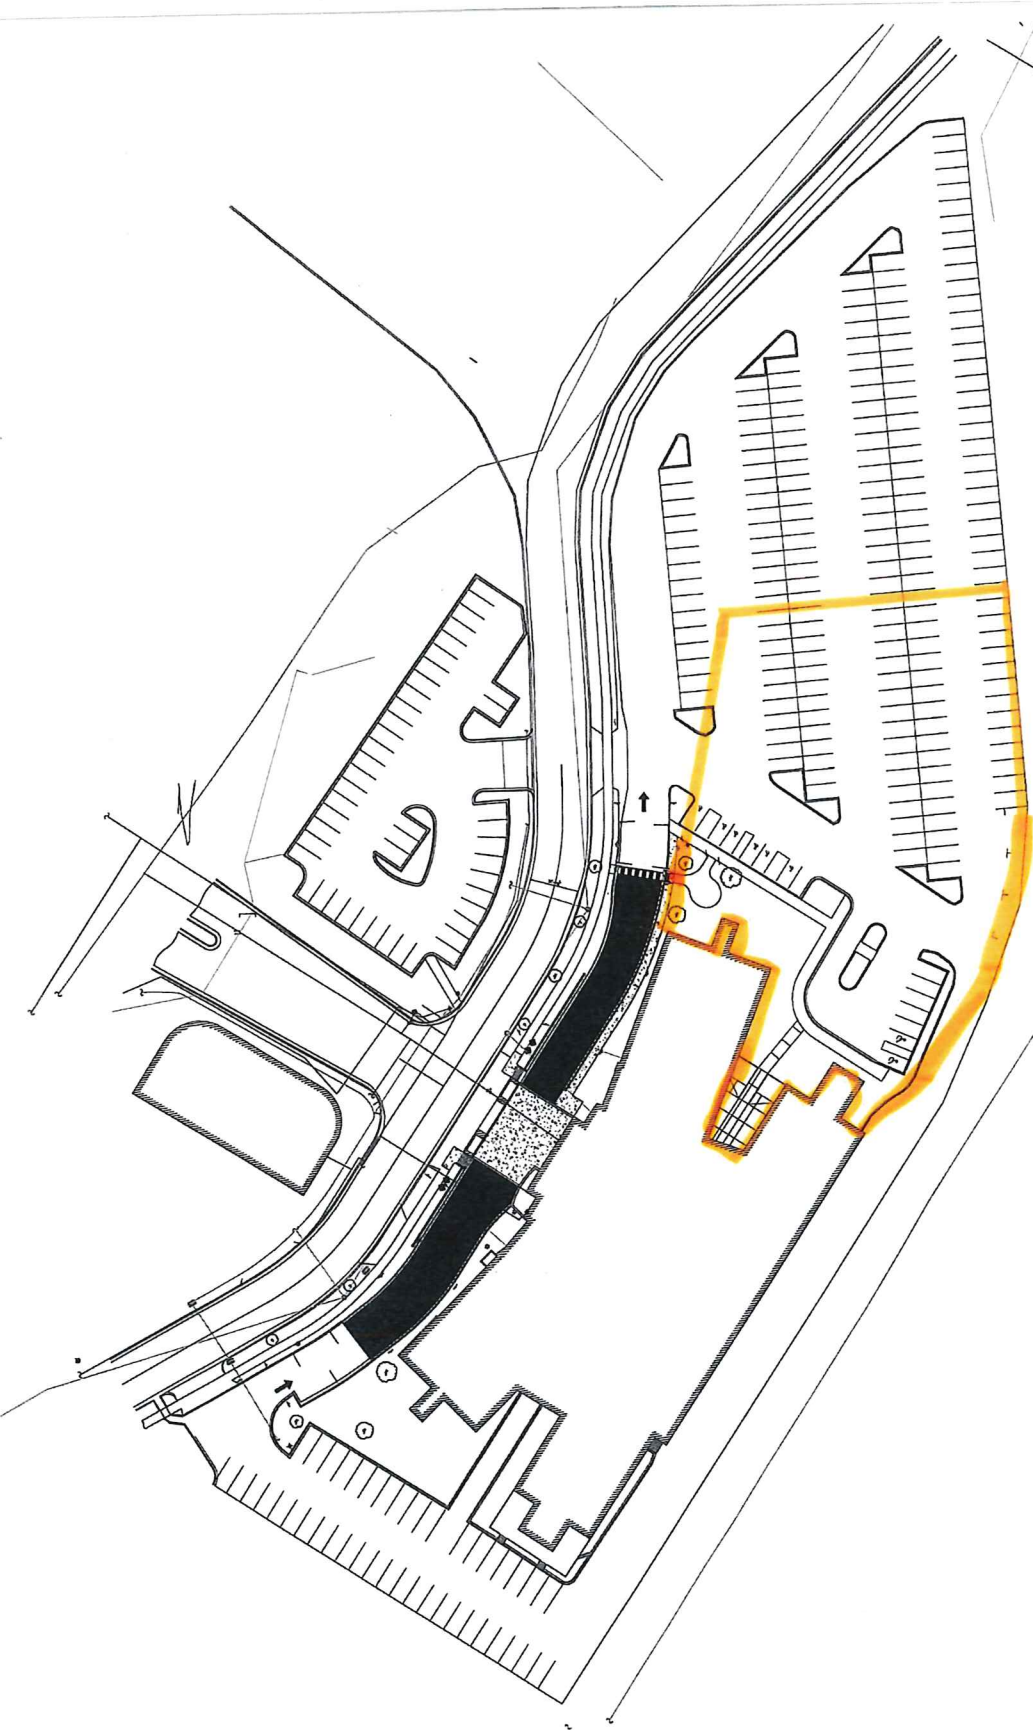


**Tri-North**

ARCHITECTURE AND INTERIOR DESIGN  
 1000 WEST 10TH AVENUE, SUITE 100  
 DENVER, COLORADO 80202  
 TEL: 303.733.1111  
 WWW.TRI-NORTH.COM

DATE: 08/14/14  
 DRAWN BY: S. WILSON  
 CHECKED BY: J. WILSON  
 PROJECT: 14-001