

ISSUE:

- ◇ CONSTRUCTION SET
- ◇ PLAN REVIEW SET
- ◇ BID SET
NOT FOR CONSTRUCTION
- ◇ PRELIMINARY
NOT FOR CONSTRUCTION
- ◇ PROGRESS SET
NOT FOR CONSTRUCTION

PROJECT:

**MODELS FOR
HABITAT COMMUNITY
NORTHPORT
COMMONS**

Northport Rd
Madison, Wisconsin

REVISIONS:




DATE: 20 April 2011
SCALE: AS NOTED
PROJECT: K1101.02
DRAWN BY: DTZ, ASH

DRAWING NAME:
FAMILY UNIT
EXTERIOR
ELEVATIONS

DRAWING NUMBER:

1	EXTERIOR ELEVATIONS - FAMILY UNIT
A-2.0	Scale: 1/8" = 1'-0"

U9V 5-11-11 No. 9

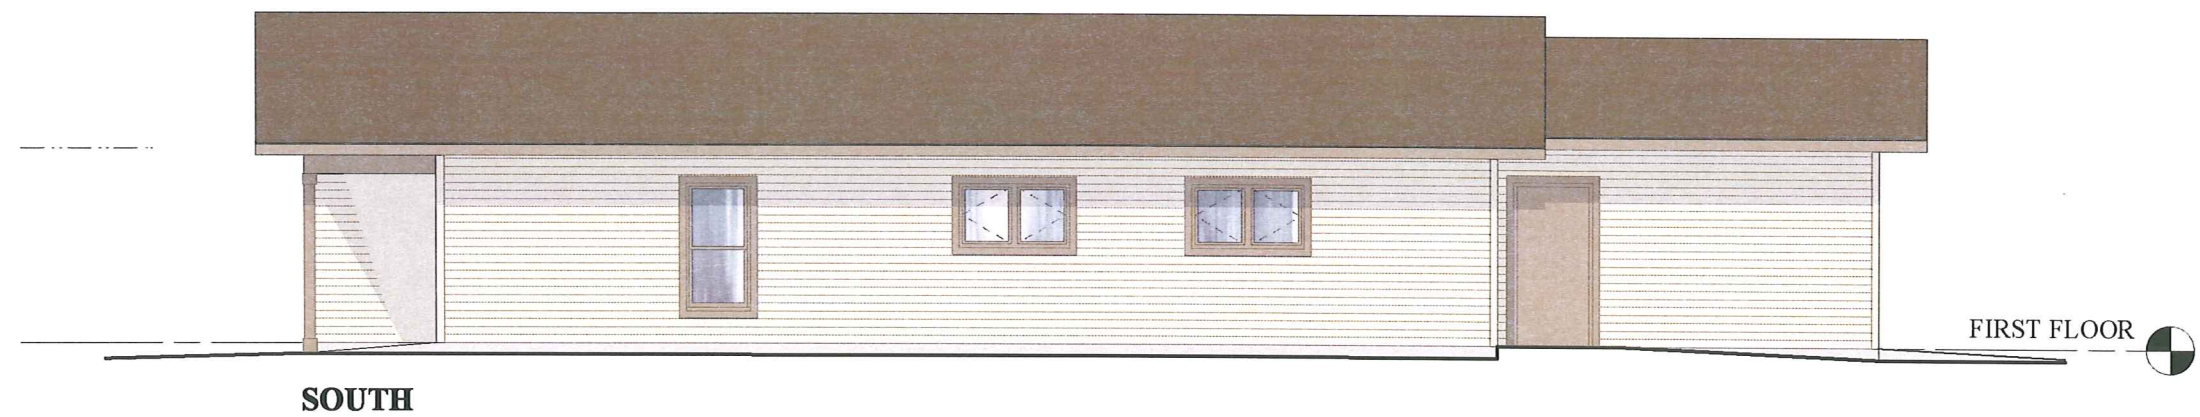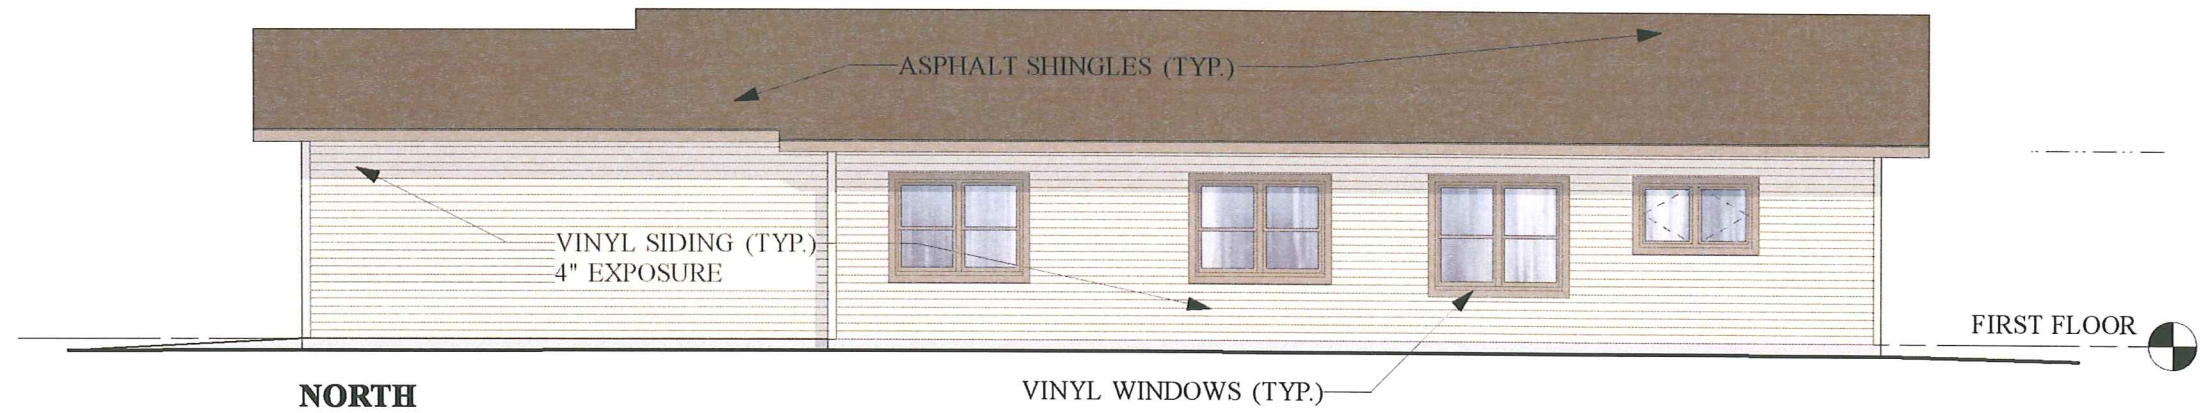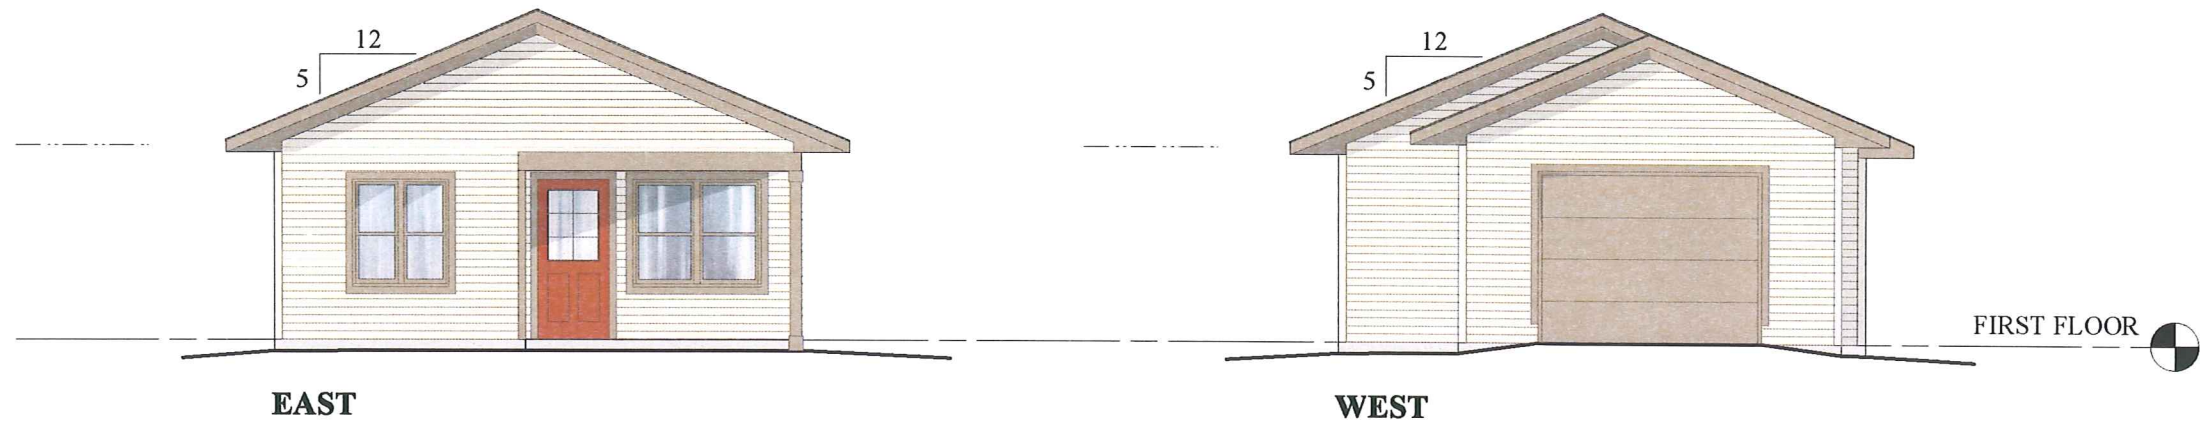

- ISSUE:
- ◇ CONSTRUCTION SET
 - ◇ PLAN REVIEW SET
 - ◇ BID SET
NOT FOR CONSTRUCTION
 - ◇ PRELIMINARY
NOT FOR CONSTRUCTION
 - ◇ PROGRESS SET
NOT FOR CONSTRUCTION

PROJECT:
**MODELS FOR
HABITAT COMMUNITY
NORTHPORT
COMMONS**

Northport Rd
Madison, Wisconsin

REVISIONS:

DATE: 20 April 2011
SCALE: AS NOTED
PROJECT: K1101.02
DRAWN BY: DTZ, ASH

DRAWING NAME:
ACCESSIBLE UNIT
EXTERIOR
ELEVATIONS

DRAWING NUMBER:

A-2.1

1 EXTERIOR ELEVATIONS - ACCESSIBLE UNIT
A-2.1 Scale: 1/8" = 1'-0"