


PLAZA DRIVE




COMMERCE DRIVE

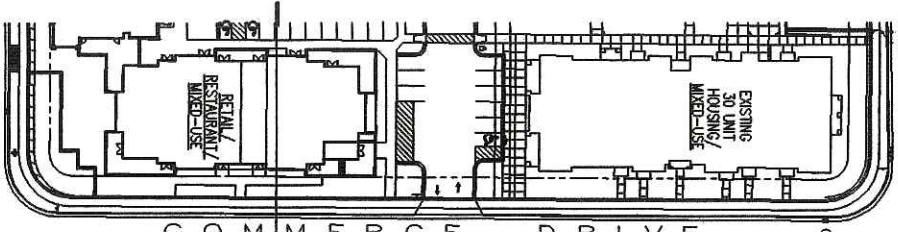

WATTS ROAD

H W X 12/18

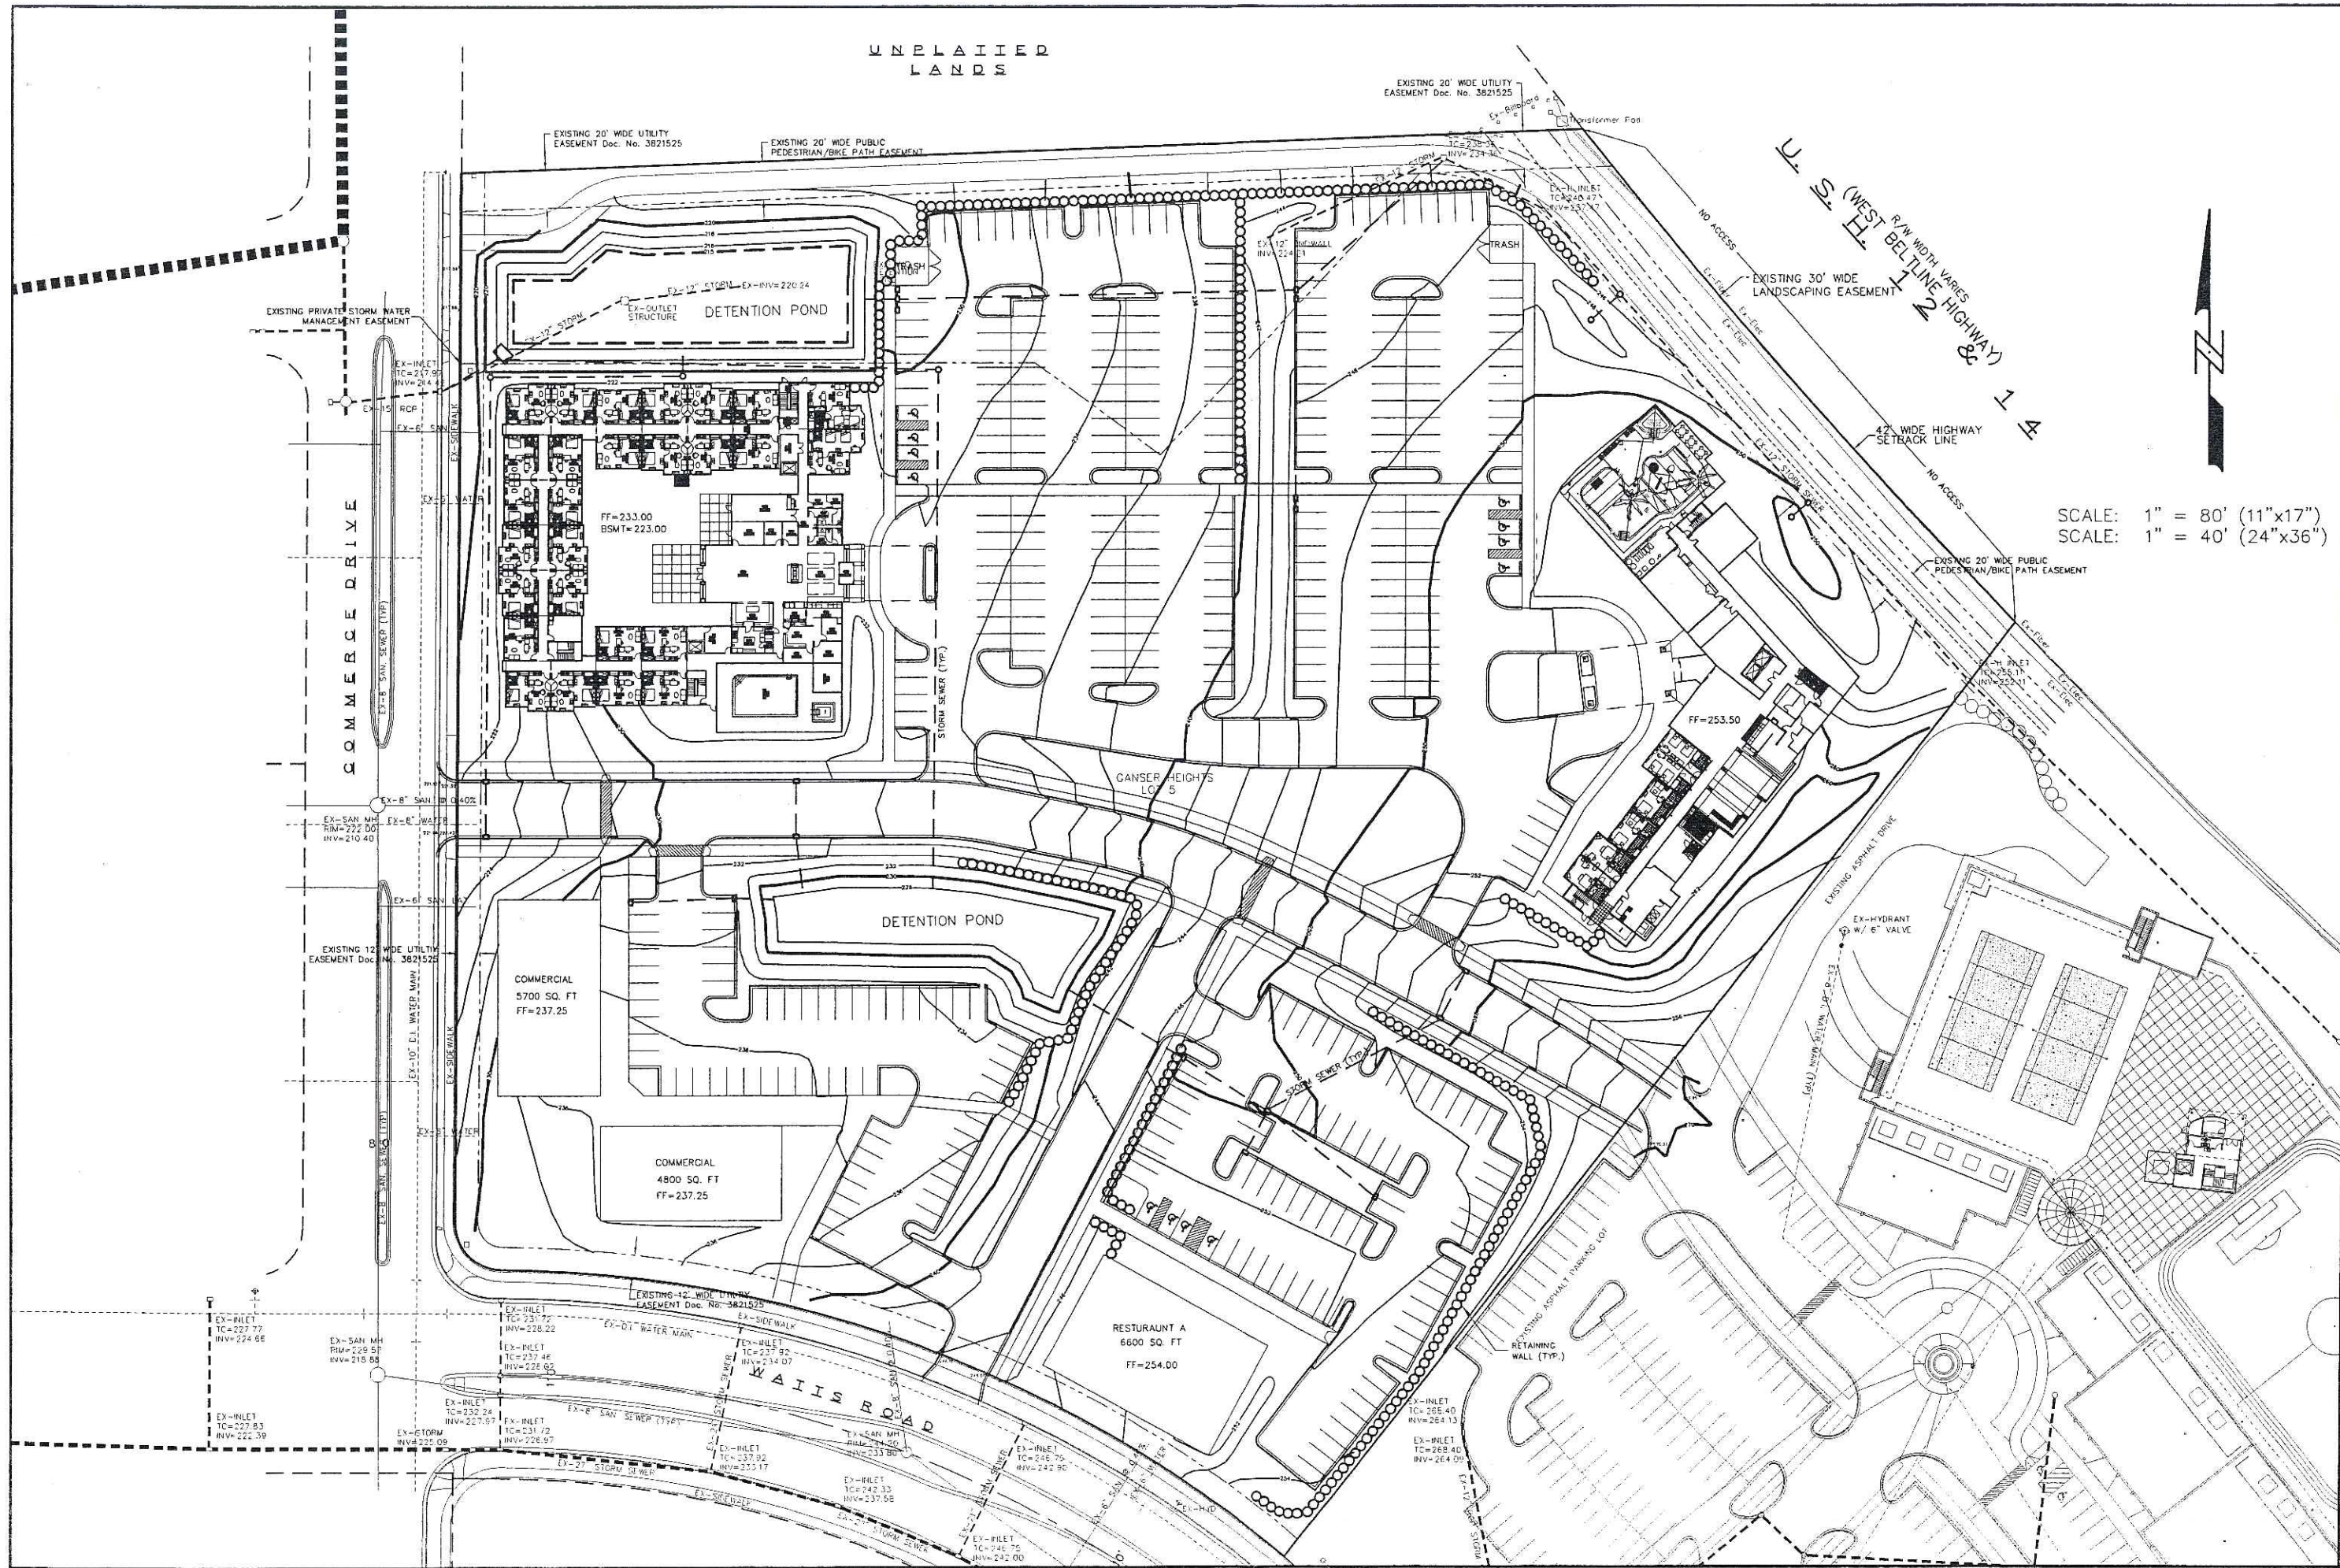

Calkins Engineering, LLC
 5010 W. Wisconsin Ave.
 Madison, WI 53718
 (608) 838-0444

DATE: 10-20-05
 REVISIONS:
 10-24-05
 12-14-05

LOT 5 - GANSER HEIGHTS
 GRADING PLAN

Calkins Engineering, LLC
 Civil Engineers & Land Surveyors

PAGE 1 OF 1

SCALE: 1" = 80' (11"x17")
 SCALE: 1" = 40' (24"x36")




DRAWING NAME: P:\PERIOD\DESIGN\BASE.DWG
 FN: PEROT



GARY BRINK & ASSOCIATES
ARCHITECTS

8401 EXCELSIOR DRIVE
MADISON, WI 53717
608-829-1750
608-829-3056 (FAX)

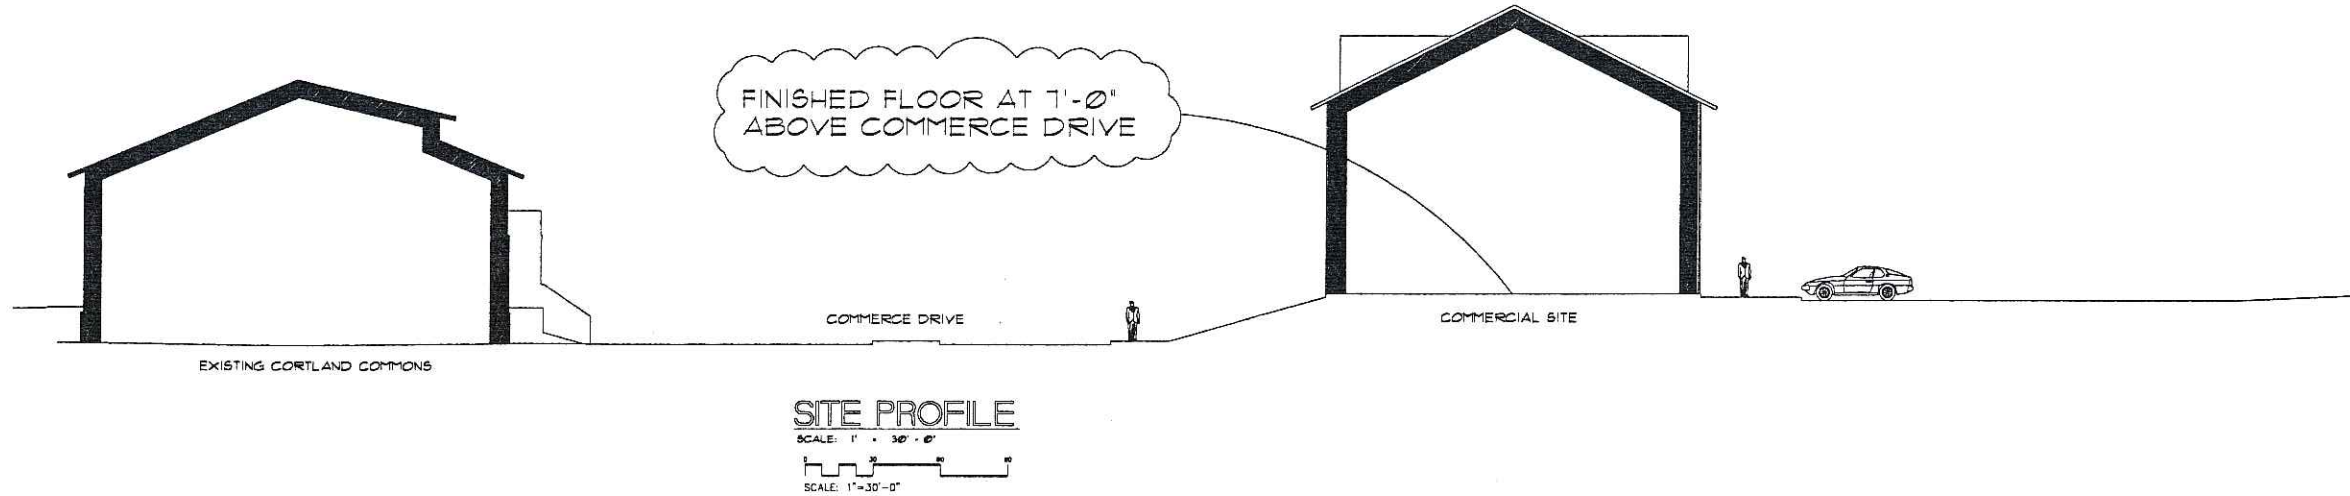

PROJECT:
GANSER HEIGHTS GENERAL DEVELOPMENT PLAN
MADISON, WISCONSIN

CLIENT:
RAYMOND MANAGEMENT
MADISON, WISCONSIN

© 2005 GARY BRINK & ASSOC.
Any duplication, reproduction,
or use by any other party is
prohibited unless prior written
authorization is received from
GARY BRINK & ASSOC.

PROJECT: 200509
CAD FILE: SITEPROFILE
DRAWN BY: rjm
DATE: 12/13/05