

This work was prepared by me or under my supervision, and construction of this project will be under my supervision. Supervision of construction is defined in Section 1.20(5) of the Rules & Regulations of the Board of Professional Engineers, Architects and Surveyors of the State of Wisconsin. This drawing is an instrument of service prepared specifically for this project. The Architect is the author and retains all intellectual property rights herein.

© 2015 Isthmus Architecture, Inc.

Rehabilitation of  
**OLIN TERRACE**  
Martin Luther King Jr. Blvd.  
Madison, WI 53703

Proj. No.: 1509.01

Scale: NOTED

Drawn By: prf/jp

Date: 02/10/2016


Rev. Date:

REFERENCE PLAN

Sheet Title

Sheet No:

**A1.0**

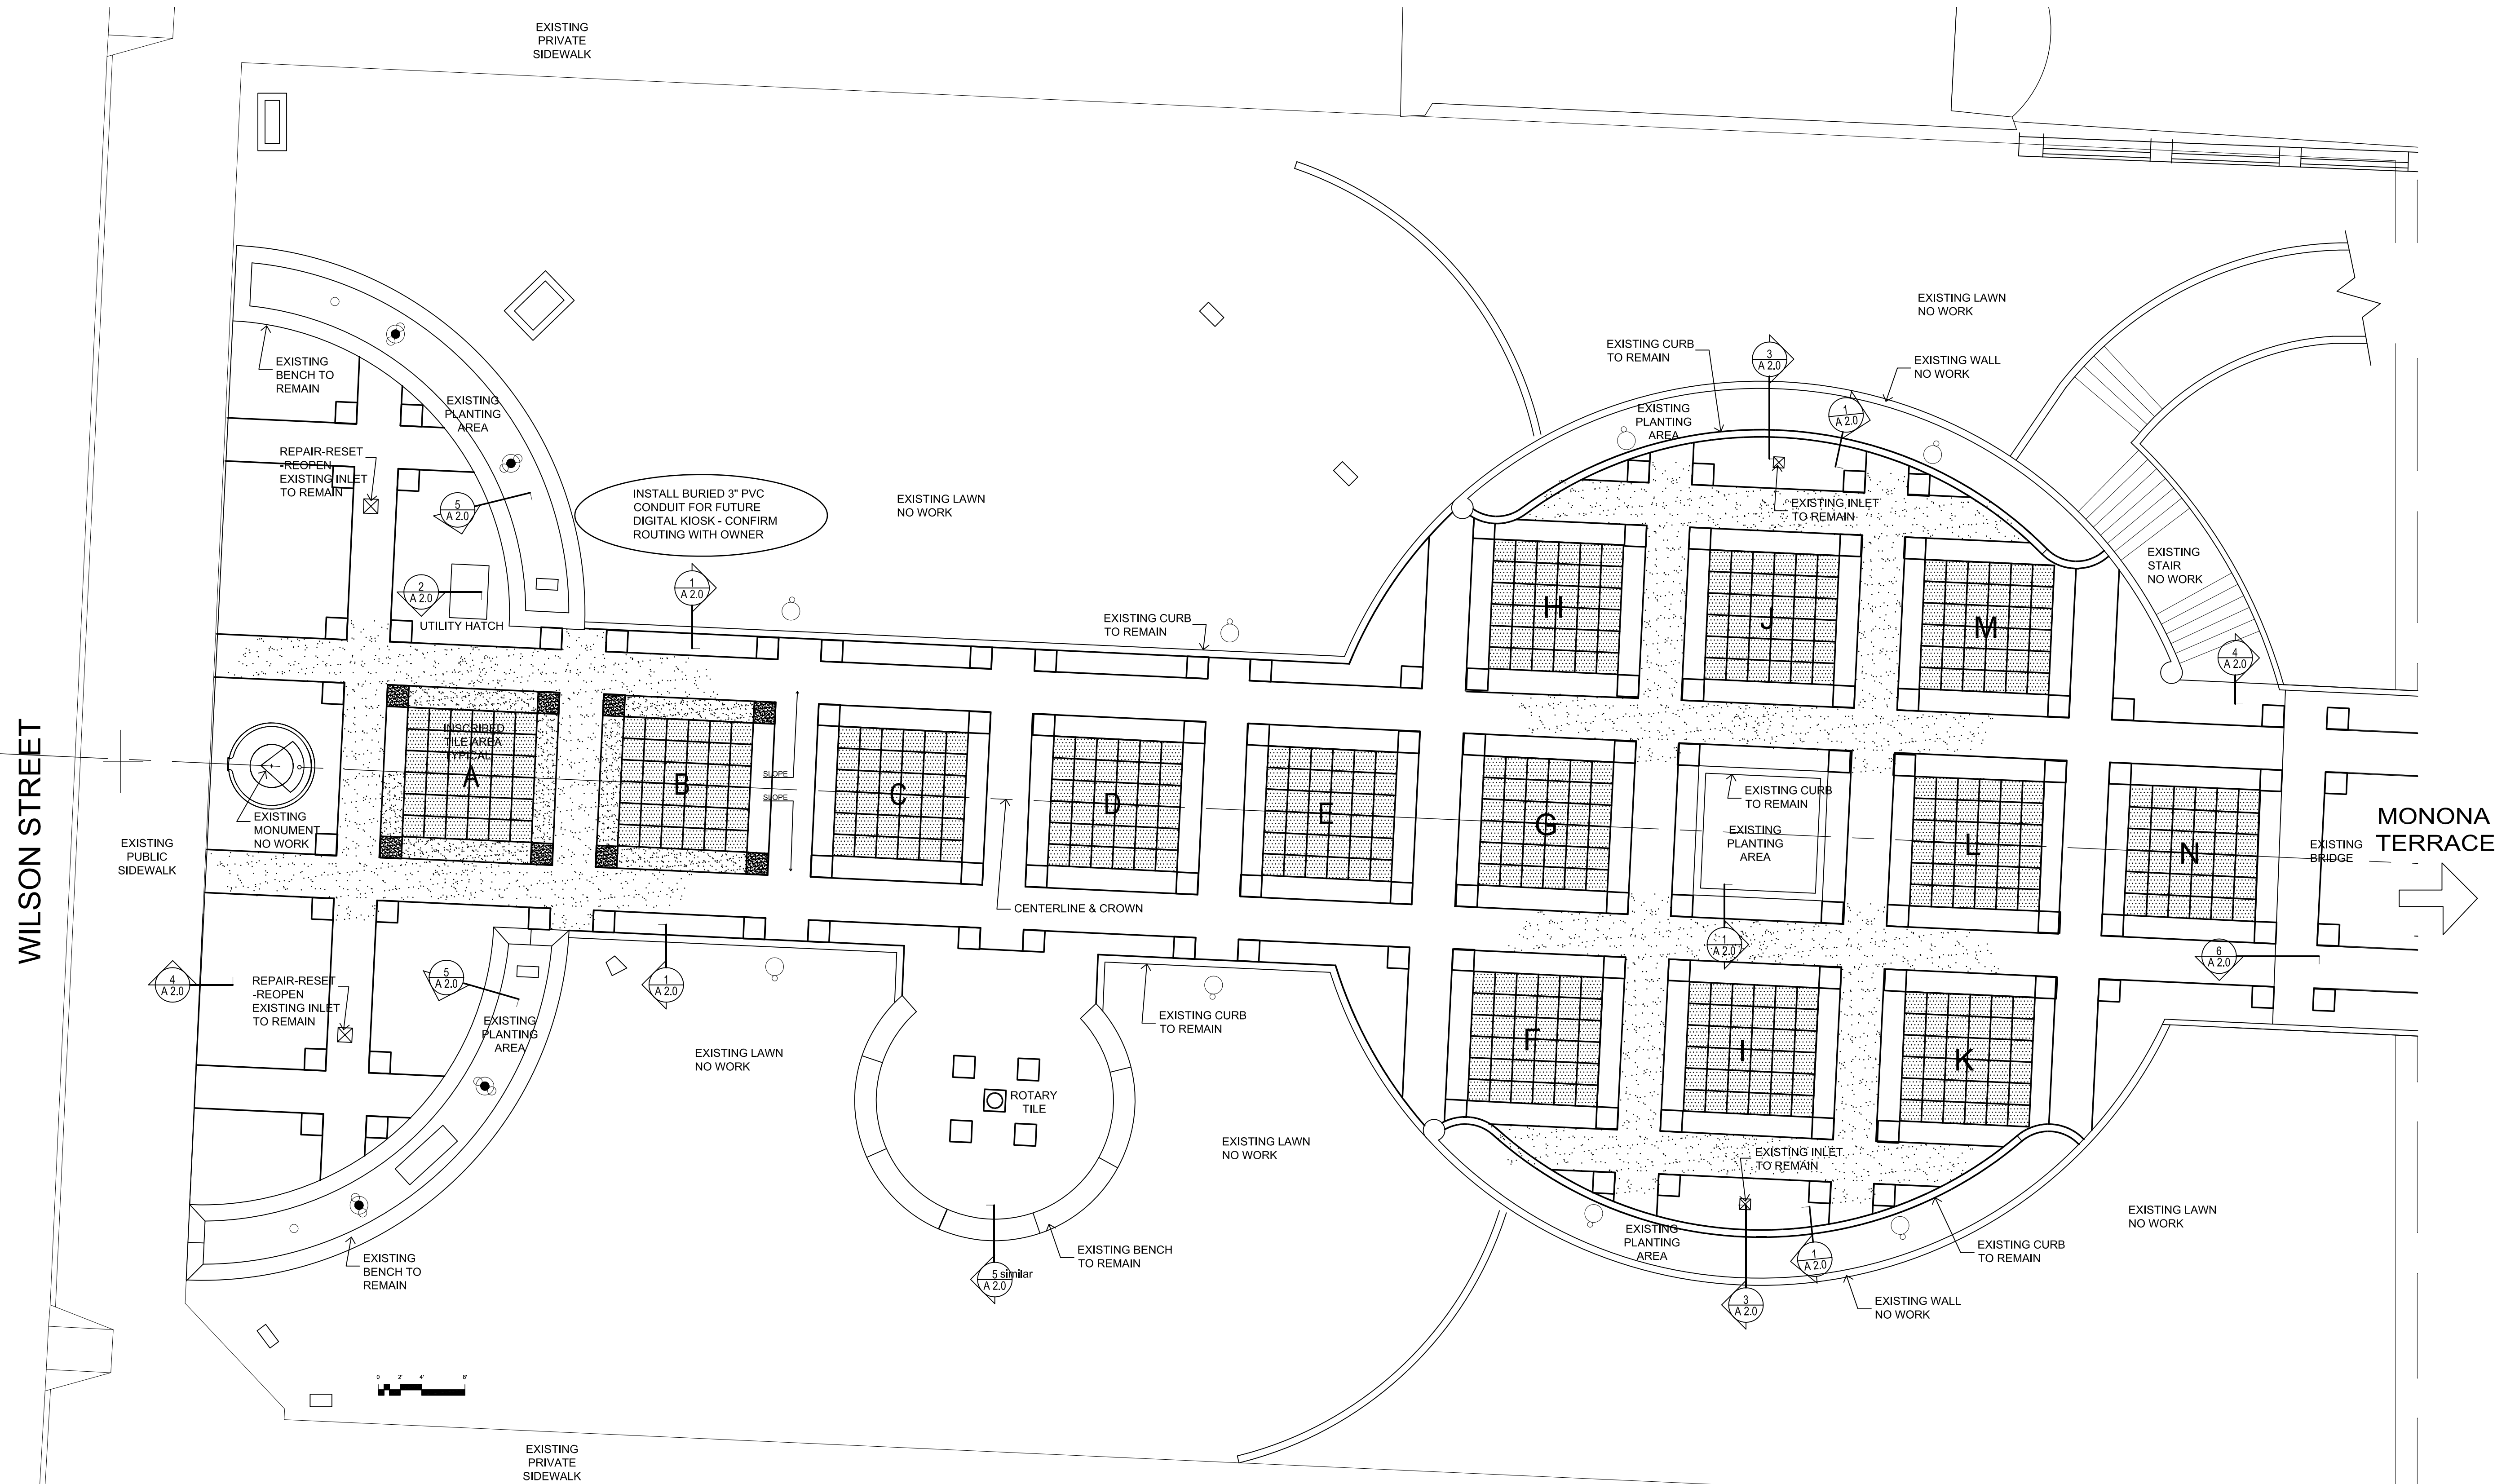





**1 TERRACE PAVING - REFERENCE SITE PLAN**

Scale: 1/8"=1'-0"

**REHABILITATION NOTES**


1. FIELD VERIFY, MEASURE, AND DOCUMENT EXISTING PAVING CONDITIONS PRIOR TO DISMANTLE. CONTACT DIGGERS HOTLINE TO MARK ALL UTILITIES PRIOR.
2. PROTECT EXISTING LANDSCAPE AND TURF. RESTORE ANY DAMAGED PLANTING.
3. FOR INSCRIBED TILES REFER TO DIRECTORY INCLUDED IN DRAWINGS.
4. FURNISH AND INSTALL TEMPORARY PLYWOOD PROTECTION IN AREAS SUBJECT TO DISURBANCE OR DAMAGE DURING PROJECT.
5. CAREFULLY REMOVE AND PROTECT CONCRETE BENCHES. REINSTALL IN ORIGINAL LOCATIONS AT END OF PROJECT.
6. CAREFULLY REMOVE PAVER TILES AS REQUIRED TO PERFORM REHABILITATION WORK. PROTECT REMOVED TILES FROM DAMAGE AND VANDALISM FOR REINSTALLATION. DISCARD TILES THAT ARE DAMAGED AND REPLACE WITH NEW TILES TO MATCH EXISTING.
7. RE-ALIGN AND RE-LEVEL ALL EXISTING CURB AS NEEDED PRIOR TO RE-INSTALLING PAVERS.
8. TILE CLEANING: INSCRIBED TILES ARE TO BE CLEANED BEFORE REINSTALLATION. CLEAN USING THE GENTLEST MEANS, BEGINNING WITH A SPONGE AND WATER WITH DETERGENT, WORKING TOWARD A STRONGER SOLUTION AS REQUIRED TO CLEAN WITHOUT PERMANENTLY DAMAGING THE SURFACE. PREPARE MOCKUP FOR APPROVAL BY ARCHITECT PRIOR TO CLEANING OPERATION.
9. PROTECT EXISTING INLETS - FLUSH / CLEANOUT ALL DRAIN LINES AT END OF PAVER WORK. CLEAN UP ALL DEBRIS THAT IS FLUSHED OUT ONTO LAWN.

**KEY TO TILE TYPES**


-  ACCENT TILE
-  BORDER TILE
-  FIELD TILE
-  INSCRIBED TILE

**UNIT PRICES**


1. PEDESTRIAN BRIDGE: ADD TO RE-STABILIZE PEDESTAL PAVERS - PER PEDESTAL - LABOR ONLY.
2. PEDESTRIAN BRIDGE: ADD TO REPLACE PEDESTAL PAVERS WITH SALVAGED UNITS - PER PAVER UNIT - LABOR ONLY.

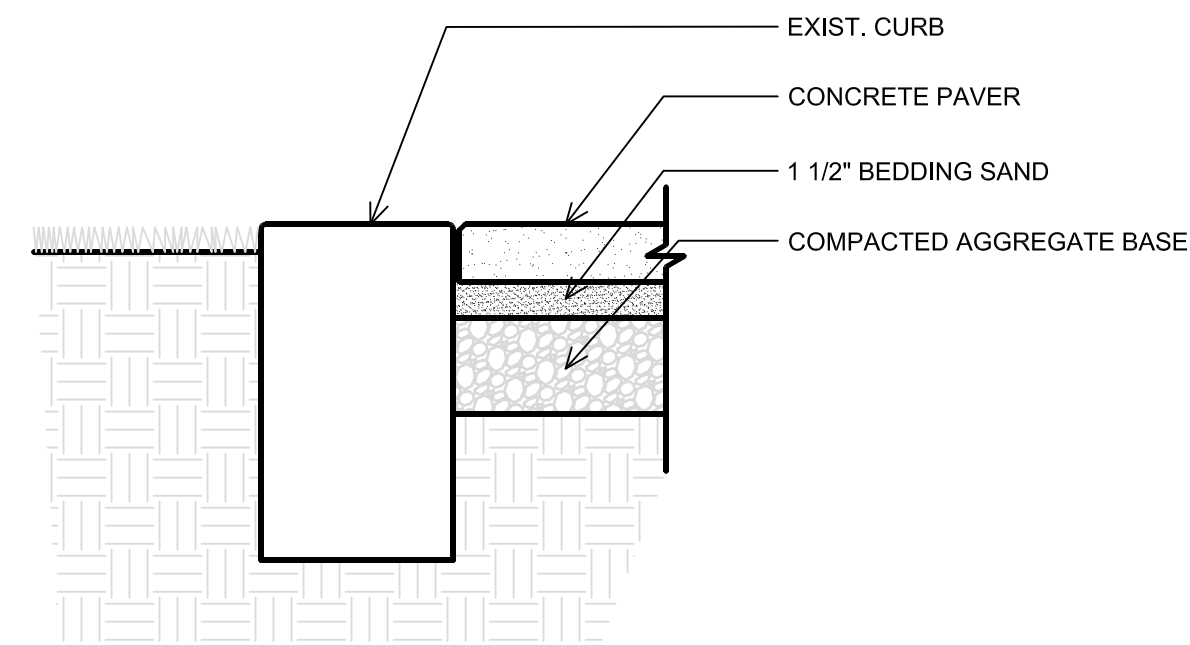


**1 TERRACE PAVING - CURB DETAIL**  
Scale: 1 1/2"=1'-0"

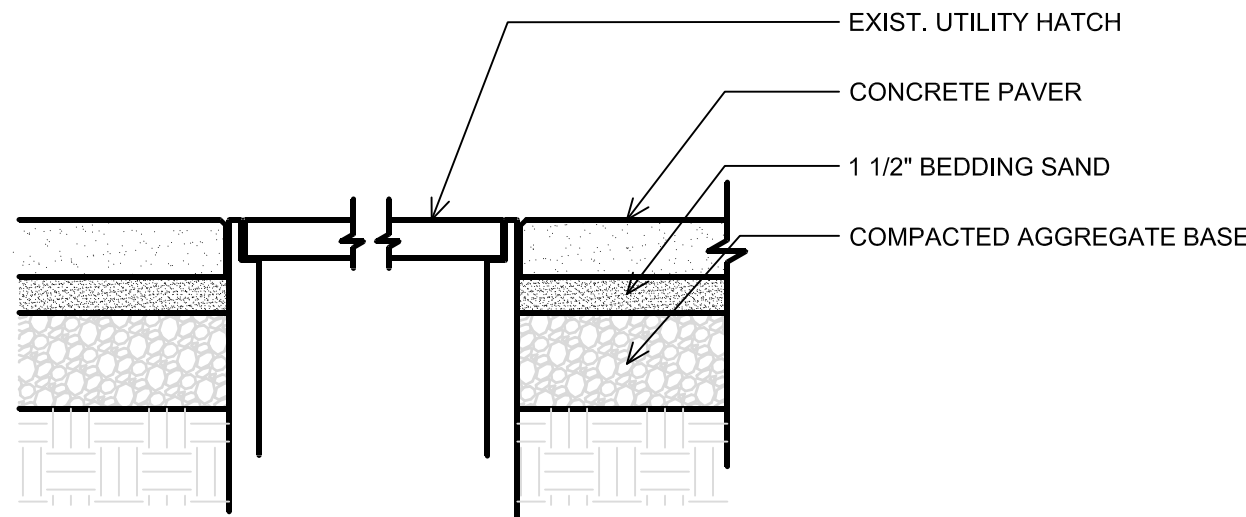


**2 TERRACE PAVING - HATCH DETAIL**  
Scale: 1 1/2"=1'-0"

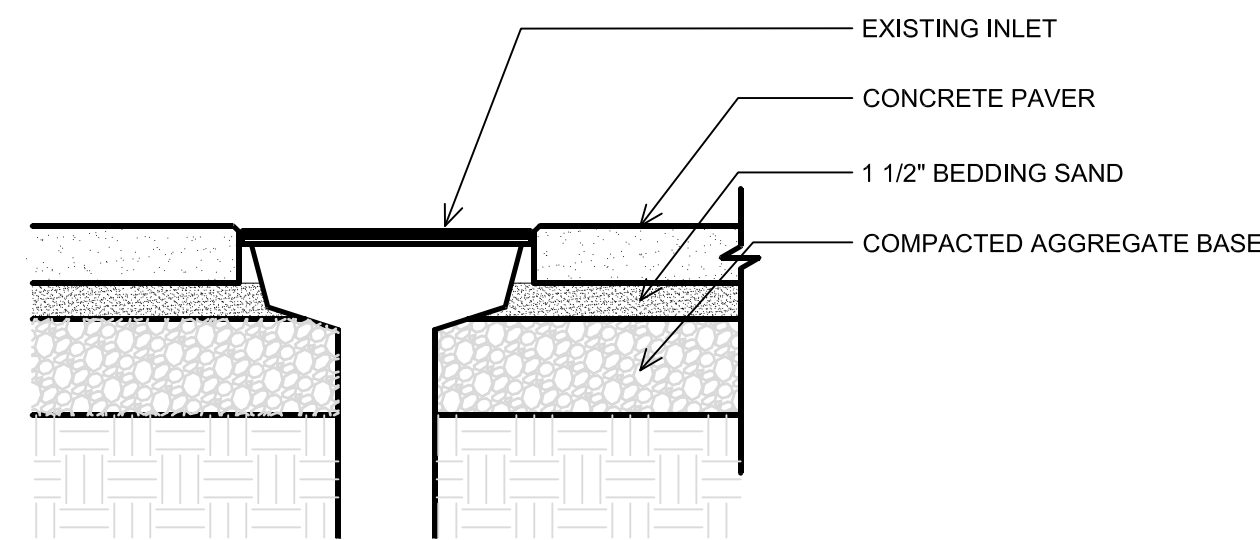


**3 TERRACE PAVING - INLET DETAIL**  
Scale: 1 1/2"=1'-0"

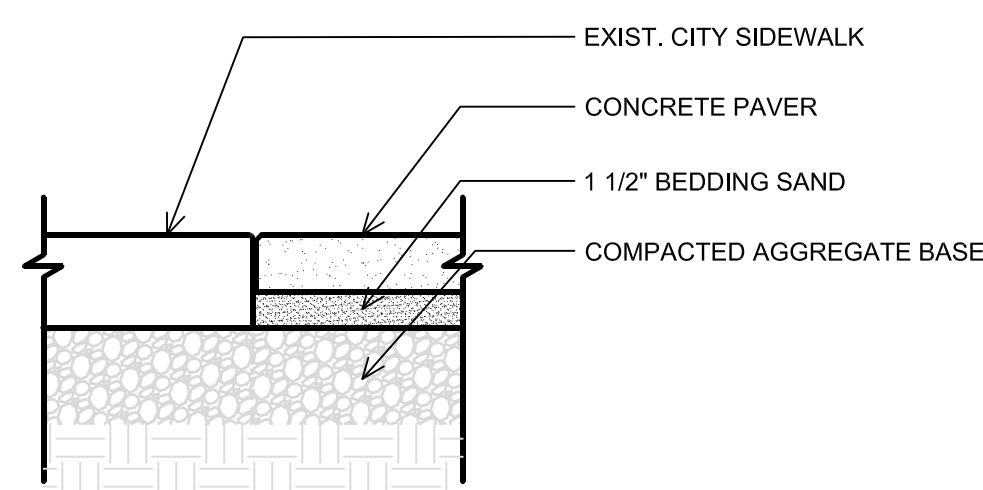

**4 TERRACE PAVING - SIDEWALK DETAIL**  
Scale: 1 1/2"=1'-0"

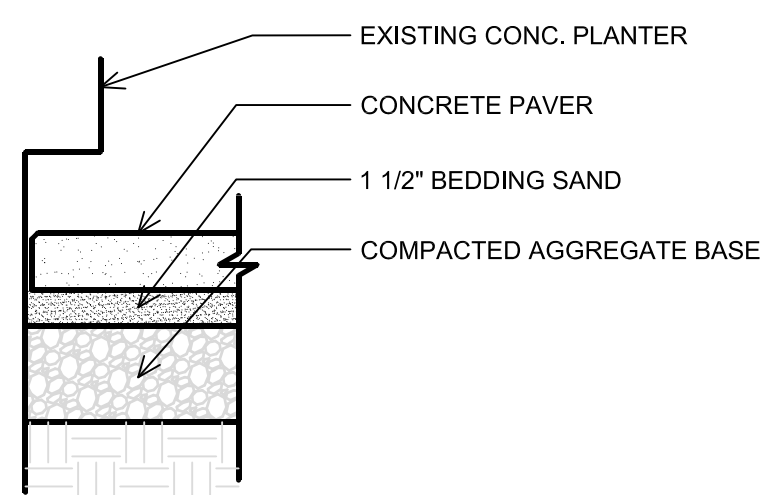

**5 TERRACE PAVING - PLANTER DETAIL**  
Scale: 1 1/2"=1'-0"

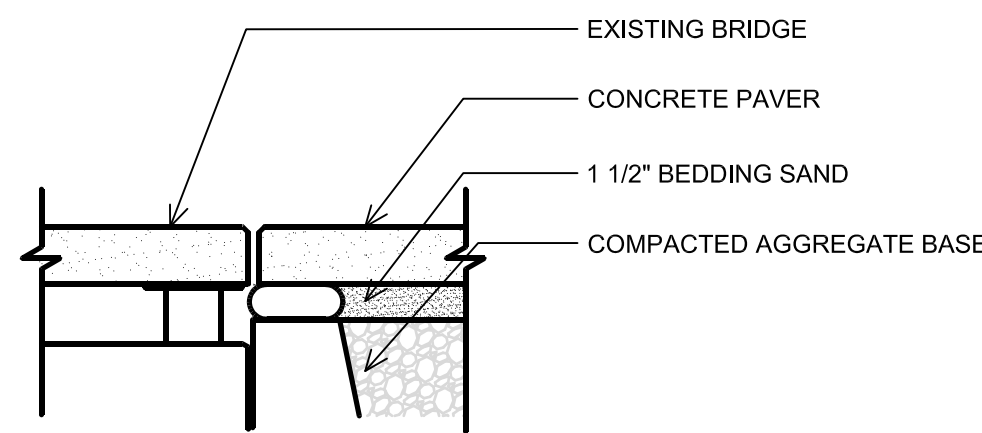


**6 TERRACE PAVING - BRIDGE DETAIL**  
Scale: 1 1/2"=1'-0"

**INSCRIBED TILES - LOCATION DIRECTORY**

<b>A</b>	<b>C</b>	Firststar Bank . . . . . A	Hobart-Fellinger Family . . . . . D	<b>M</b>
Name . . . . . Location	Cafe Montmartre . . . . . I	Holland, Nancy . . . . . H	Home Savings . . . . . M	M&I Bank . . . . . A
A To Z Rental And Sales . . . . . M	Capital Cartage, Inc. . . . . L	Flad Development . . . . . F	Hooper Corporation . . . . . J	Madison Area Apartment Association . . . . . M
AAA Wisconsin . . . . . K	Capitol City Band . . . . . G	Flesch, John . . . . . M	Huffer, M.D., James M. . . . . D	Madison Area Postal Cust. Adv. Coun. . . . . D
Aguilar, Michael & Debra . . . . . E	Cays Corp . . . . . U	Fleisch, Vernon . . . . . U	Hy Ote Corporation . . . . . G	Madison Community Foundation . . . . . A
Air Comfort Inc. . . . . K	Chamberlain Research Consultants . . . . . F	Flowers, Rock & JoAnne . . . . . M	Madison Crushing & Excavating Co. . . . . J	Madison Gas & Electric Company . . . . . A
American Family Insurance . . . . . A	Christianson Associates . . . . . F	Foley & Landner . . . . . F	Madison Gas & Electric Foundation . . . . . A	Madison Top Company . . . . . J
AnchorBank . . . . . A	Christensen, Lou & DiAnne . . . . . D	Forster, Urs & Blanca . . . . . M	Madison Top Company . . . . . J	Madison-Kibo . . . . . I
Anderson, Jim . . . . . G	Clark, Mike . . . . . L	Four Star Video Heaven . . . . . I	Madison-Oslo Sister City Committee . . . . . D	Manchester, Jean . . . . . U
Anderson, Sara . . . . . K	Clary's Gourmet Popcorn . . . . . K	Frank, Kenneth P. . . . . E	Marking, Susan . . . . . U	Markos, Dennis & Carol . . . . . L
Andrews, Art . . . . . L	Coalition For Consumer Choice . . . . . E	Frautchi Family Foundation . . . . . A	Marshall, David . . . . . F	Martin II, Philip H. . . . . I
Appell, Mark E. . . . . M	Code, Arthur & Mary . . . . . J	Frautchi, Mr. & Mrs. Walter A. . . . . H	Mattush, Virginia . . . . . D	Mayer, Harold . . . . . F
Armstrong, Jim . . . . . K	Concourse Hotel . . . . . F	Frautchi, W. Jerome . . . . . G	McGrath, Susan . . . . . M	McKenna, Mike . . . . . E
Arnesen, Richard & Ann . . . . . L	Cooper, Leann . . . . . J	Frautchi, W. Jerome . . . . . G	McLeod, Paul . . . . . M	Melli, Joseph A. & Margold . . . . . H
Arnold & O'Sheridan . . . . . H	Coppes Corporation . . . . . G	Freiburg, Sister City . . . . . G	Mentzer, Monika & Robert . . . . . F	Metsalfe, Inc. . . . . F
Arnold, Bud & Judi . . . . . H	Cullen Weston Pines & Bach . . . . . E	Friends of Monona Terrace . . . . . A	Meyer, Thomas C. . . . . G	Michael, Best & Friedrich . . . . . A
Arnold, E. Clarke . . . . . H	CUNA Mutual Group . . . . . A	Gallagher, John Tent & Awning . . . . . I	Michael, Best & Friedrich . . . . . D	Middleton Village Nursing & Rehab . . . . . K
Ashman, Marian . . . . . L	Curran, Jerry C. . . . . H	Ganser, Roger H. . . . . J	Midwest Decorative Stone . . . . . J	Mid-West Management . . . . . J
Associated General Contractors . . . . . K	Custer, Betty & Corky . . . . . L	Gardner, Donald . . . . . I	Miley, Mike . . . . . M	Miley, Sally & Mike . . . . . G
<b>B</b>	<b>D</b>	<b>G</b>	<b>K</b>	<b>L</b>
Backus, Diane & Doug . . . . . D	Dahlgren, Helen . . . . . G	Gallagher, John Tent & Awning . . . . . I	Kehl Janus, Jo Jean . . . . . M	Laske City Glass . . . . . G
Badger Cab Company . . . . . L	Dahnke, Don . . . . . F	Gardner, Donald . . . . . I	Kelly, Terence . . . . . H	Lake Mills Cleaners & Dyers, Inc. . . . . L
Ball Body Shop Inc. . . . . J	Davidsaver, Linda & Dennis . . . . . J	Gargano, Biagio & Rita . . . . . J	Klinke Cleaners . . . . . F	Landwehr, Peter & Jean . . . . . F
Bartell, Thomas . . . . . J	Dean Medical Center . . . . . F	Gassman, Roberta, Lester Plings . . . . . G	Kohl, Herbert H. Charities, Inc. . . . . J	Langheim, M.D., Werner E. . . . . L
Bartlett, Michael . . . . . J	DEC International, Inc. . . . . F	Gaydon, Denis & Myrl . . . . . M	Kostals . . . . . M	Larson, Frank & Myrnia . . . . . E,J
Baskerville, The . . . . . G	Deiningner-Andrews, Kristine . . . . . J	General Beverage Company . . . . . M	Kovach, Ann . . . . . L	Larson, Greg . . . . . G
Bauman, Sue . . . . . K	DEMCO, Inc. . . . . D	General Casualty Insurance . . . . . A	Kraemer, David R. . . . . F	Larson, John D. . . . . J
Benjamin, Dale . . . . . K	Dickie, Mrs. Robert . . . . . D	Gialamas, Candy & George . . . . . G	Kreigh, Helen . . . . . E	Lathrop And Clark . . . . . F
Benward, Bruce & Gere . . . . . H	D'Maggio, Garri . . . . . K	Gino's Restaurant . . . . . J	Krohn II, Norris . . . . . L	Leadership Greater Madison 2 . . . . . K
Berge, Paul . . . . . A	Goodman's Inc. . . . . A	GMCVB . . . . . F	Krupp, Joseph . . . . . K	Lejeune Steel Co. . . . . J
Berge, Paul & Mary . . . . . J	Gorman, Gary . . . . . E	Goodman's Inc. . . . . A	Kuhl, Dick & Pat . . . . . D	Lemko, Patty . . . . . U
Berry, C.W. . . . . K	Gorman, Kevin . . . . . E	Grant Thornton . . . . . G	Mullenhoff, David . . . . . E	Lenz, David . . . . . K
Big Brothers/Sisters . . . . . E	Doll, John . . . . . L	Graye, Mary Miles . . . . . I	Monoma Terrace . . . . . A	L'Etolle . . . . . J
Big Mike's Super Subs . . . . . F	Douglas Stewart Co. . . . . L	Gregory Dubois & Holly Duck . . . . . I	Morton, Stephen D. . . . . F	Lindblade, Kay And Jim . . . . . K
Birkett, Roger . . . . . H	Downey, Inc. . . . . L	Grogan-Wendt, Geri . . . . . E	Muller, Carol . . . . . G	Linden, Laura . . . . . K
Blair, Marlene S. . . . . H	Downtown Madison Inc. . . . . K	Group Health Cooperative . . . . . F	Mullins, Jerry & Carol . . . . . J	Lingard, Steve . . . . . E
Boitz, Robert . . . . . J	Ehrlich, Dr. Edward & Rosanne . . . . . D	Guerin, Ralph . . . . . H	Munts, Mary Lou . . . . . I	Livesey, John . . . . . M
Bon Contracting Co., Inc. . . . . E	Eising, Peter & Sharlee . . . . . H	Gundersen, Peggy . . . . . L	Murtaugh/Match Associates, Inc. . . . . D	Ilggen, Joe & Irene . . . . . H
Boos, Joseph . . . . . E	Endres, Larry . . . . . M,L	<b>H</b>		Inforn, Stanley & Shirley . . . . . G
Borman, Barbara Ann . . . . . H	Equitable . . . . . G	Hagan, Marjorie . . . . . E		Loewi, Janet & Jay . . . . . F
Bowers, Patricia B. . . . . F	Erdrman, Marshall & Joyce . . . . . A	Hahn, David L. . . . . H		Longio, Louis & Family . . . . . F
Brand, Nathan F. . . . . H	Essen House . . . . . L	Haight, Bill . . . . . L		Loomis, Ruth . . . . . G
Bremnon, William . . . . . M	Evque Foundation Inc. . . . . A	Haller, Terry . . . . . H		Hobart Sales & Service . . . . . E
Breuer Metal Craftsmen . . . . . J	<b>F</b>	Hanisch, Stuart . . . . . E		
Brewster, F.A. & Susan . . . . . L	Famous Footwear . . . . . I	Harris, Wayne & Renee . . . . . G		
Brickson-Shaw, Inc. . . . . J	Farver, Lois Dee . . . . . J	Haselhorst, Nancy . . . . . K		
Brown, Stephen D. . . . . E	Findorff . . . . . A	Hastings, Curt & Dawn . . . . . K		
Bruce Company, The . . . . . J	Findorff & Son, Inc., J.H. . . . . M	Heilmann-Beckner, Ethlyn Alka . . . . . U		
Bryan, Sherril . . . . . K	Findorff/Stein Joint Venture . . . . . M	Hens, Richard . . . . . I		
Burgess, Jim . . . . . K	First American Title . . . . . K	Herro, Stuart . . . . . M		
Busse, Dr. William & Judith . . . . . H	First Federal Savings Bank . . . . . J	Heurikon Corporation . . . . . J		

**ISTHMUS ARCHITECTURE, INC.**

613 Williamson Street  
Suite 203  
Madison, WI 53703  
Phone: 608.294.0206

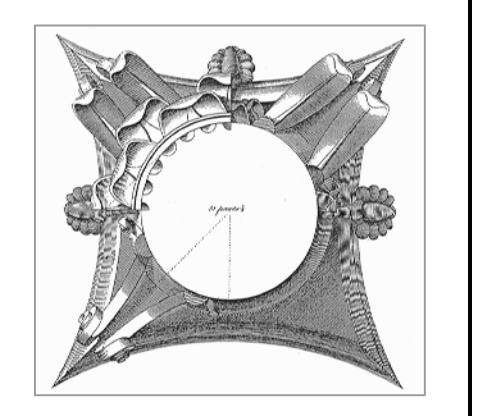

This work was prepared by me or under my supervision, and construction of this project will be under my supervision. Separation of construction is defined in Section 1.205 of the Rules & Regulations of the Board of Professional Engineers, Architects and Surveyors of the State of Wisconsin. This drawing is an instrument of service prepared specifically for this project. The Architect is the author and retains all intellectual property rights herein.

© 2015 Isthmus Architecture, Inc.

Rehabilitation of  
**OLIN TERRACE**  
Martin Luther King Jr. Blvd.  
Madison, WI 53703

Proj. No.:	1509.01
Scale:	NOTED
Drawn By:	pr/jp
Date:	02/10/2016
Rev. Date:	

REHABILITATION  
DETAILS  
Sheet Title

Sheet No:  
**A2.0**