



ROANNE LANE

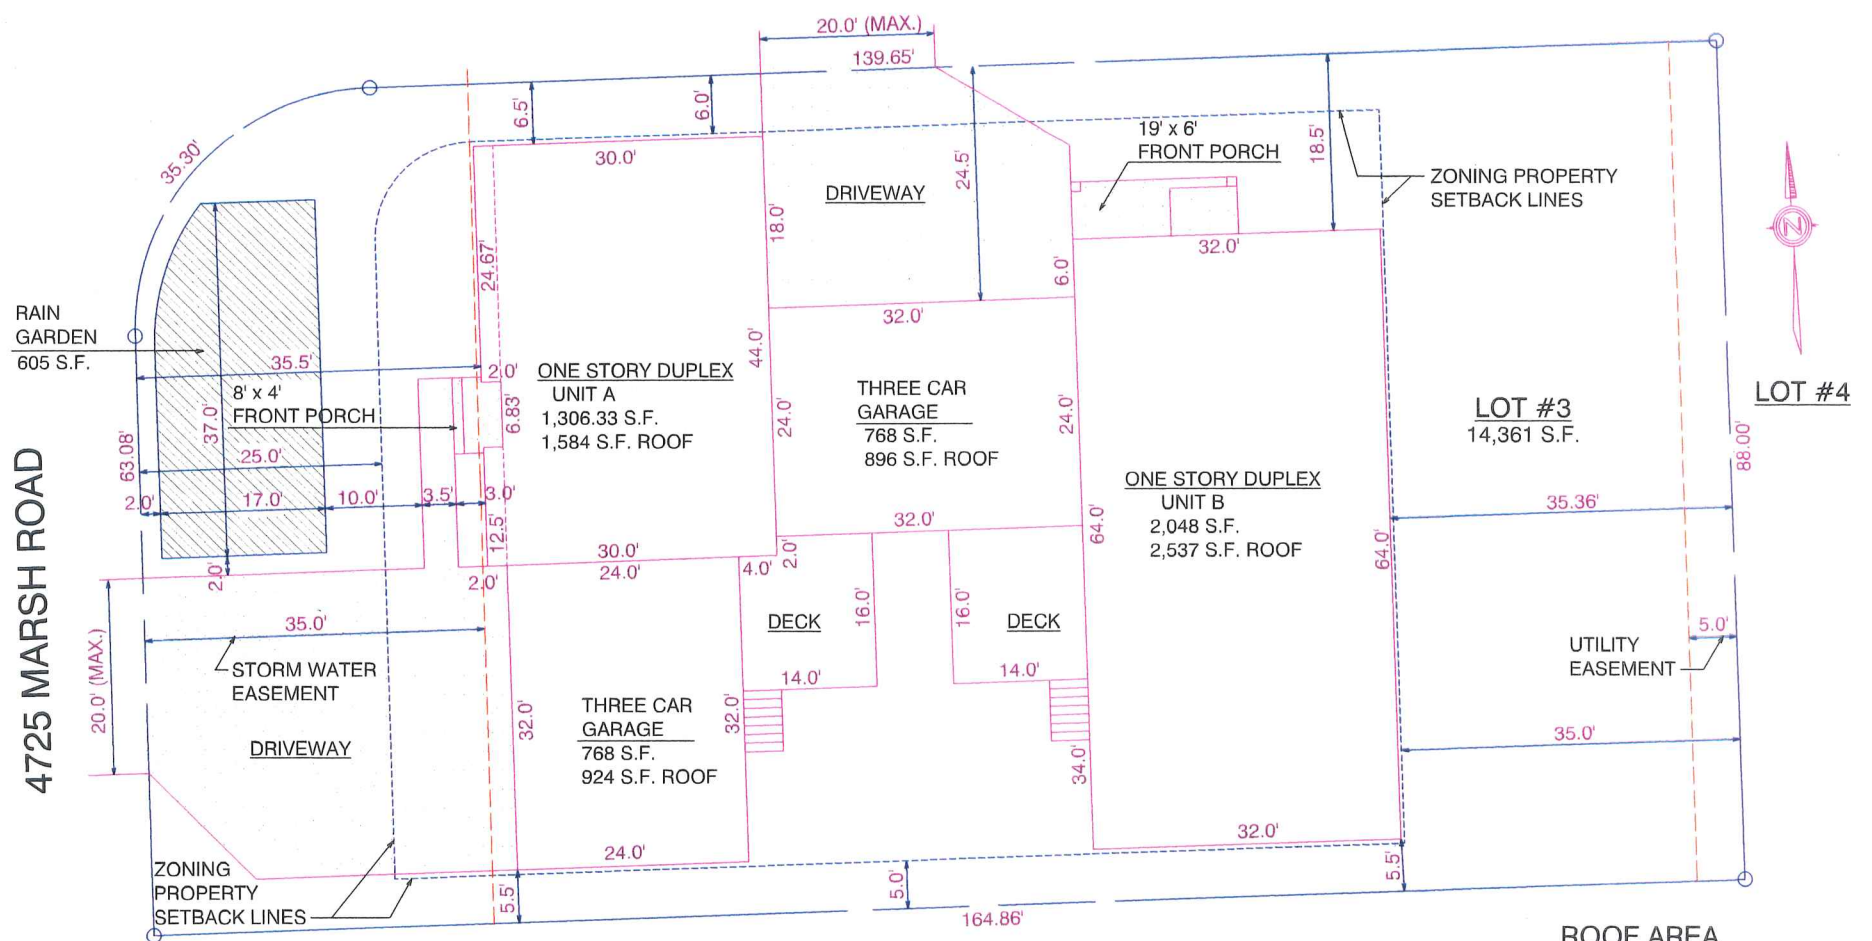

LOT #2

PLOT PLAN

 

LEGAL DESCRIPTION

QUINN RANCH, LOT 3
IN THE CITY OF MADISON,
DANE COUNTY, WISCONSIN

ROOF AREA

1,584 S.F.
924 S.F.
896 S.F.
2,537 S.F.

5,941 S.F. ROOF / 10 =
594.1 S.F. MIN.
RAIN GARDEN



613 ATLAS AVE. MADISON, WI 53714 Phone: (608) @44-4777

GURMAIL SINGH MANGAT

ALTHOUGH EVERY EFFORT HAS BEEN MADE IN PREPARING THESE PLANS AND CHECKING THEM FOR ACCURACY, THE CONTRACTORS MUST CHECK ALL DETAILS AND DIMENSIONS AND BE RESPONSIBLE FOR THE SAME.

Scale: **As Shown**

Date: 01-04-19

DRAWN BY:
**Brian K. &
Chris D.**



FRONT ELEVATION



RIGHT ELEVATION

PLAN #333-18

4725 MARSH ROAD MADISON, WI



Lumber and Home Works

613 ATLAS AVE. MADISON, WI 53714 Phone: (608) 244-4777

Scale: 1/8"=1'-0"

Date: 01-04-19

ELEVATIONS

DRAWN BY: Brian K. & Chris D.

GURMAIL SINGH MANGAT

ALTHOUGH EVERY EFFORT HAS BEEN MADE IN PREPARING THESE PLANS AND CHECKING THEM FOR ACCURACY, THE CONTRACTORS MUST CHECK ALL DETAILS AND DIMENSIONS AND BE RESPONSIBLE FOR THE SAME.


DRAWING NUMBER:
1 OF 3



"Since 1904"

MARLING

DRAWING NUMBER:
2 OF 3

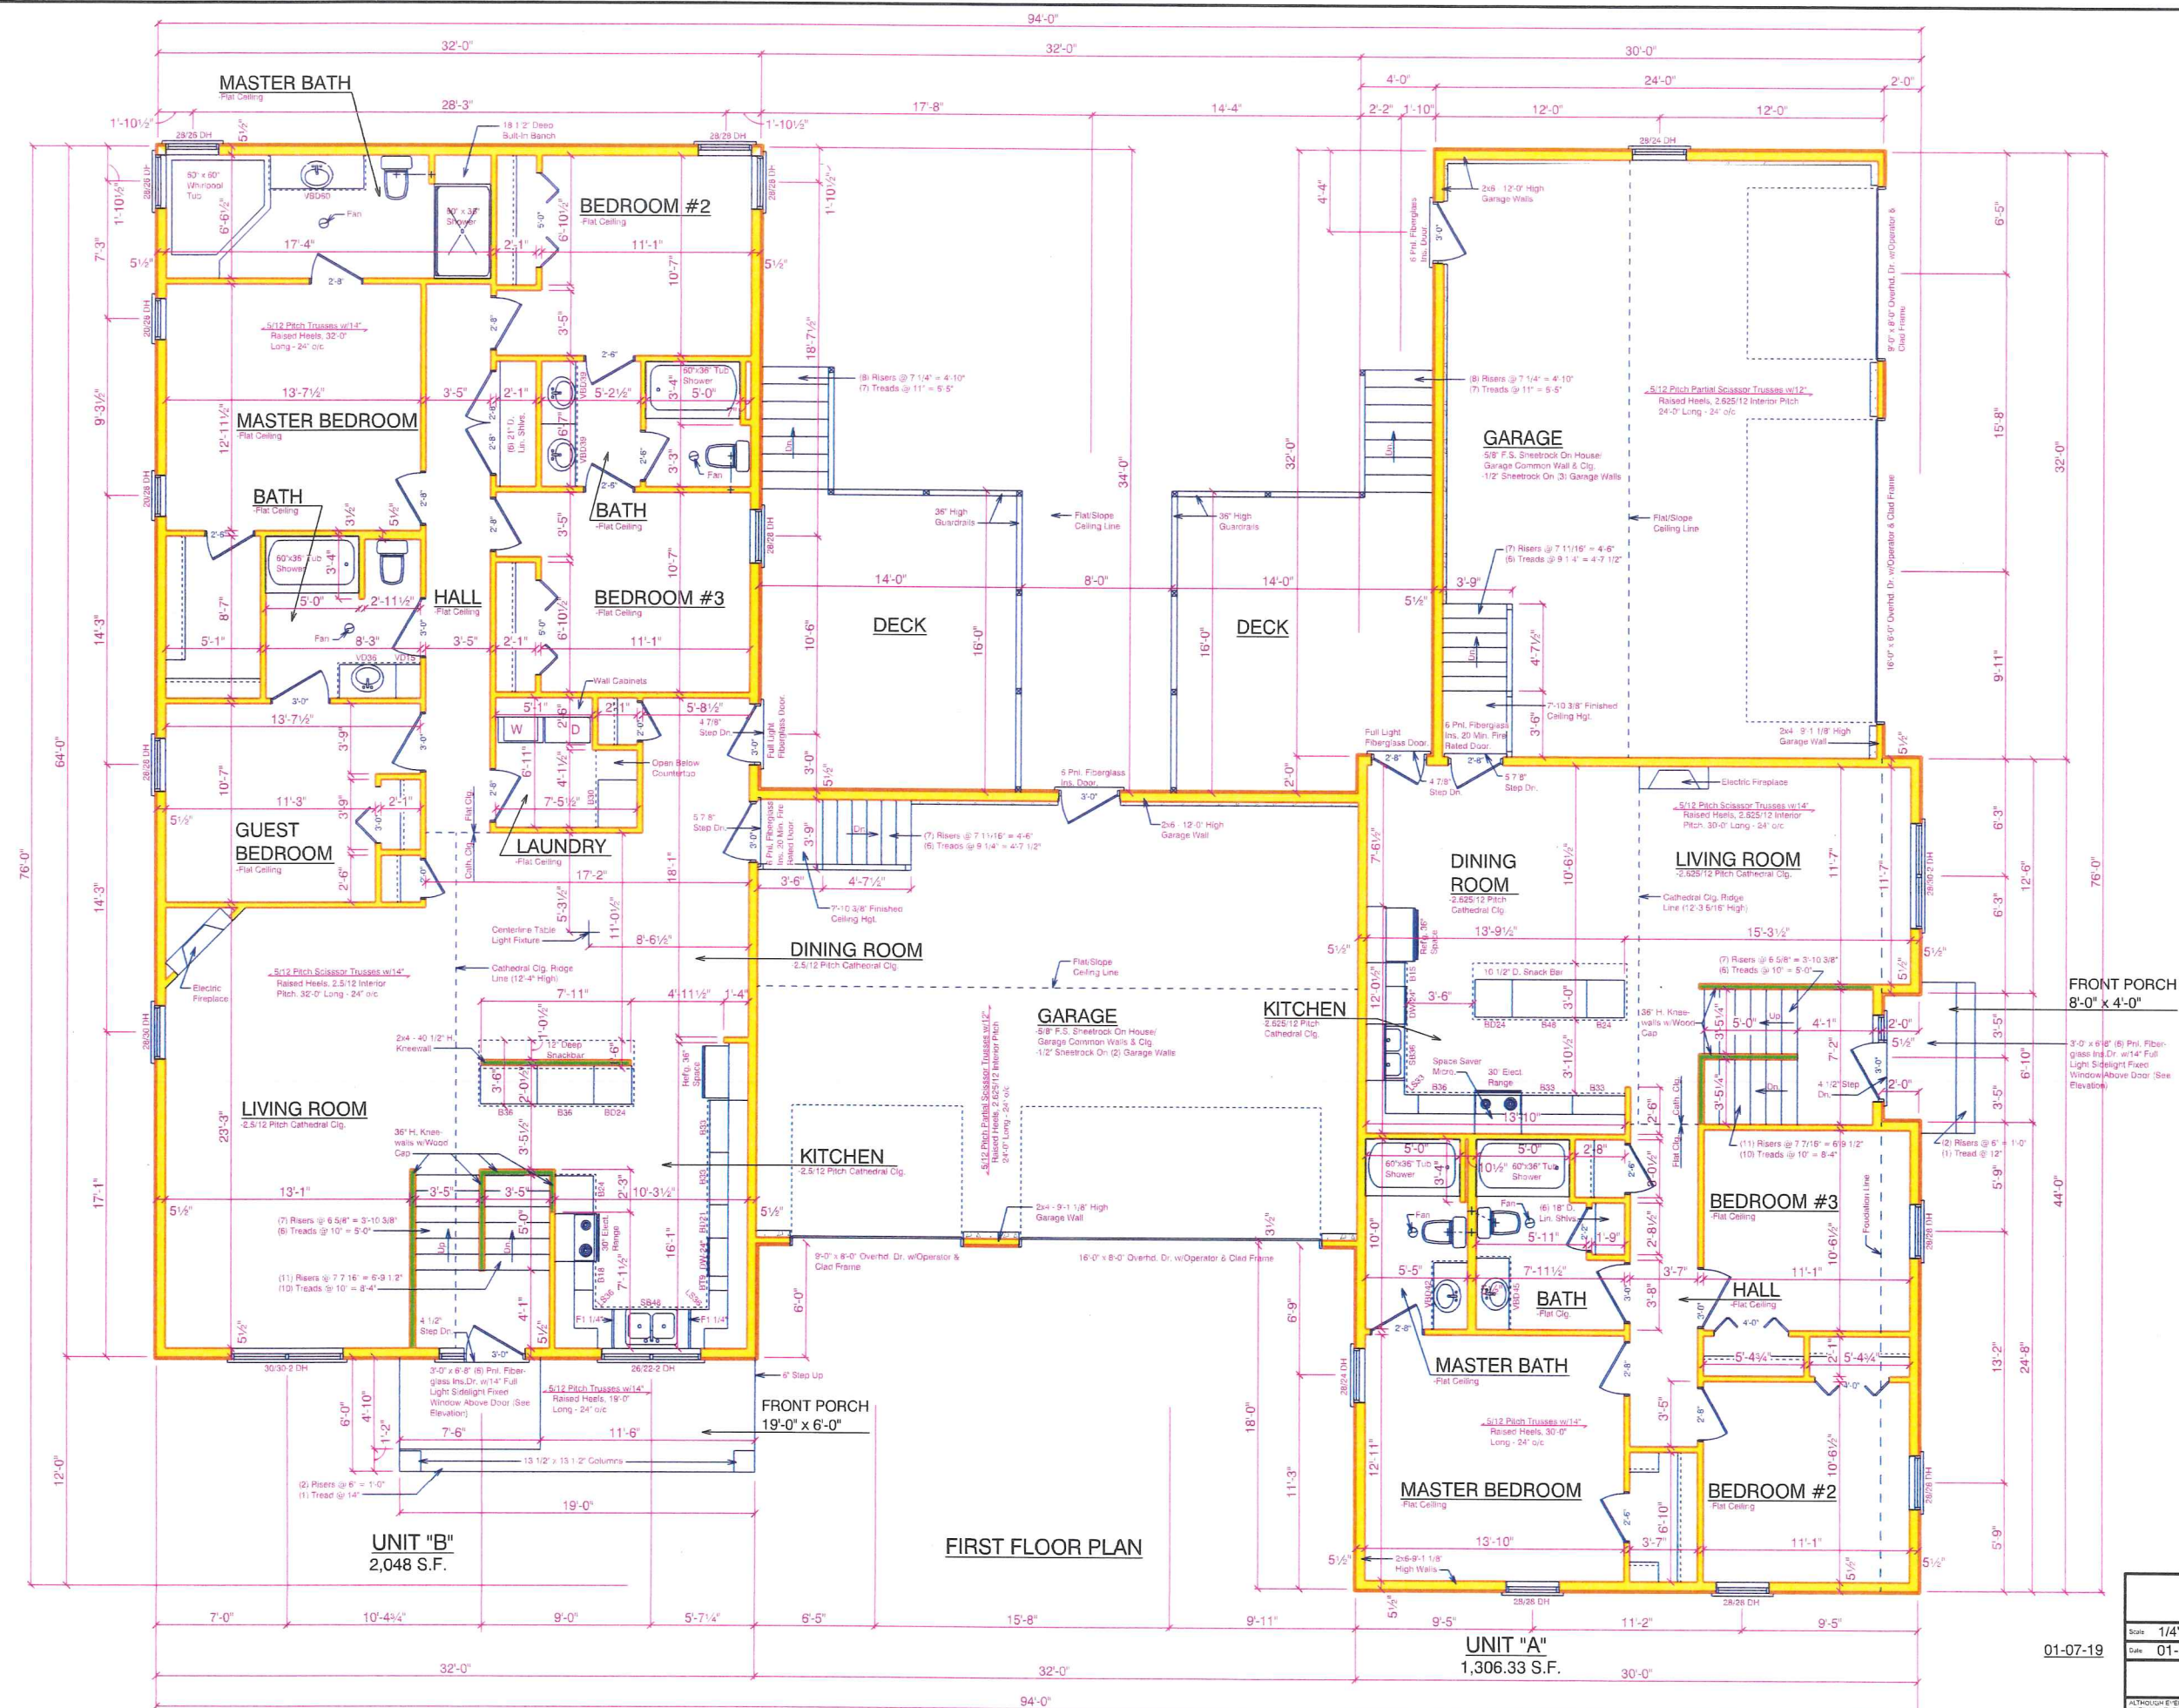

4725 MARSH ROAD MADISON, WI



Lumber and Home Works

813 ATLAS AVE. MADISON, WI 53714 Phone: (608) 244-4777

Scale: 1/4"=1'-0"

Date 01-04-19


FIRST FLOOR PLAN

DRAWN BY Brian K. & Chris D.

GURMAIL SINGH MANGAT

ALTHOUGH EVERY EFFORT HAS BEEN MADE IN PREPARING THESE PLANS AND CHECKING THEM FOR ACCURACY, THE CONTRACTORS MUST CHECK ALL DETAILS AND DIMENSIONS AND BE RESPONSIBLE FOR THE SAME.

DRAWING NUMBER
3 OF 3

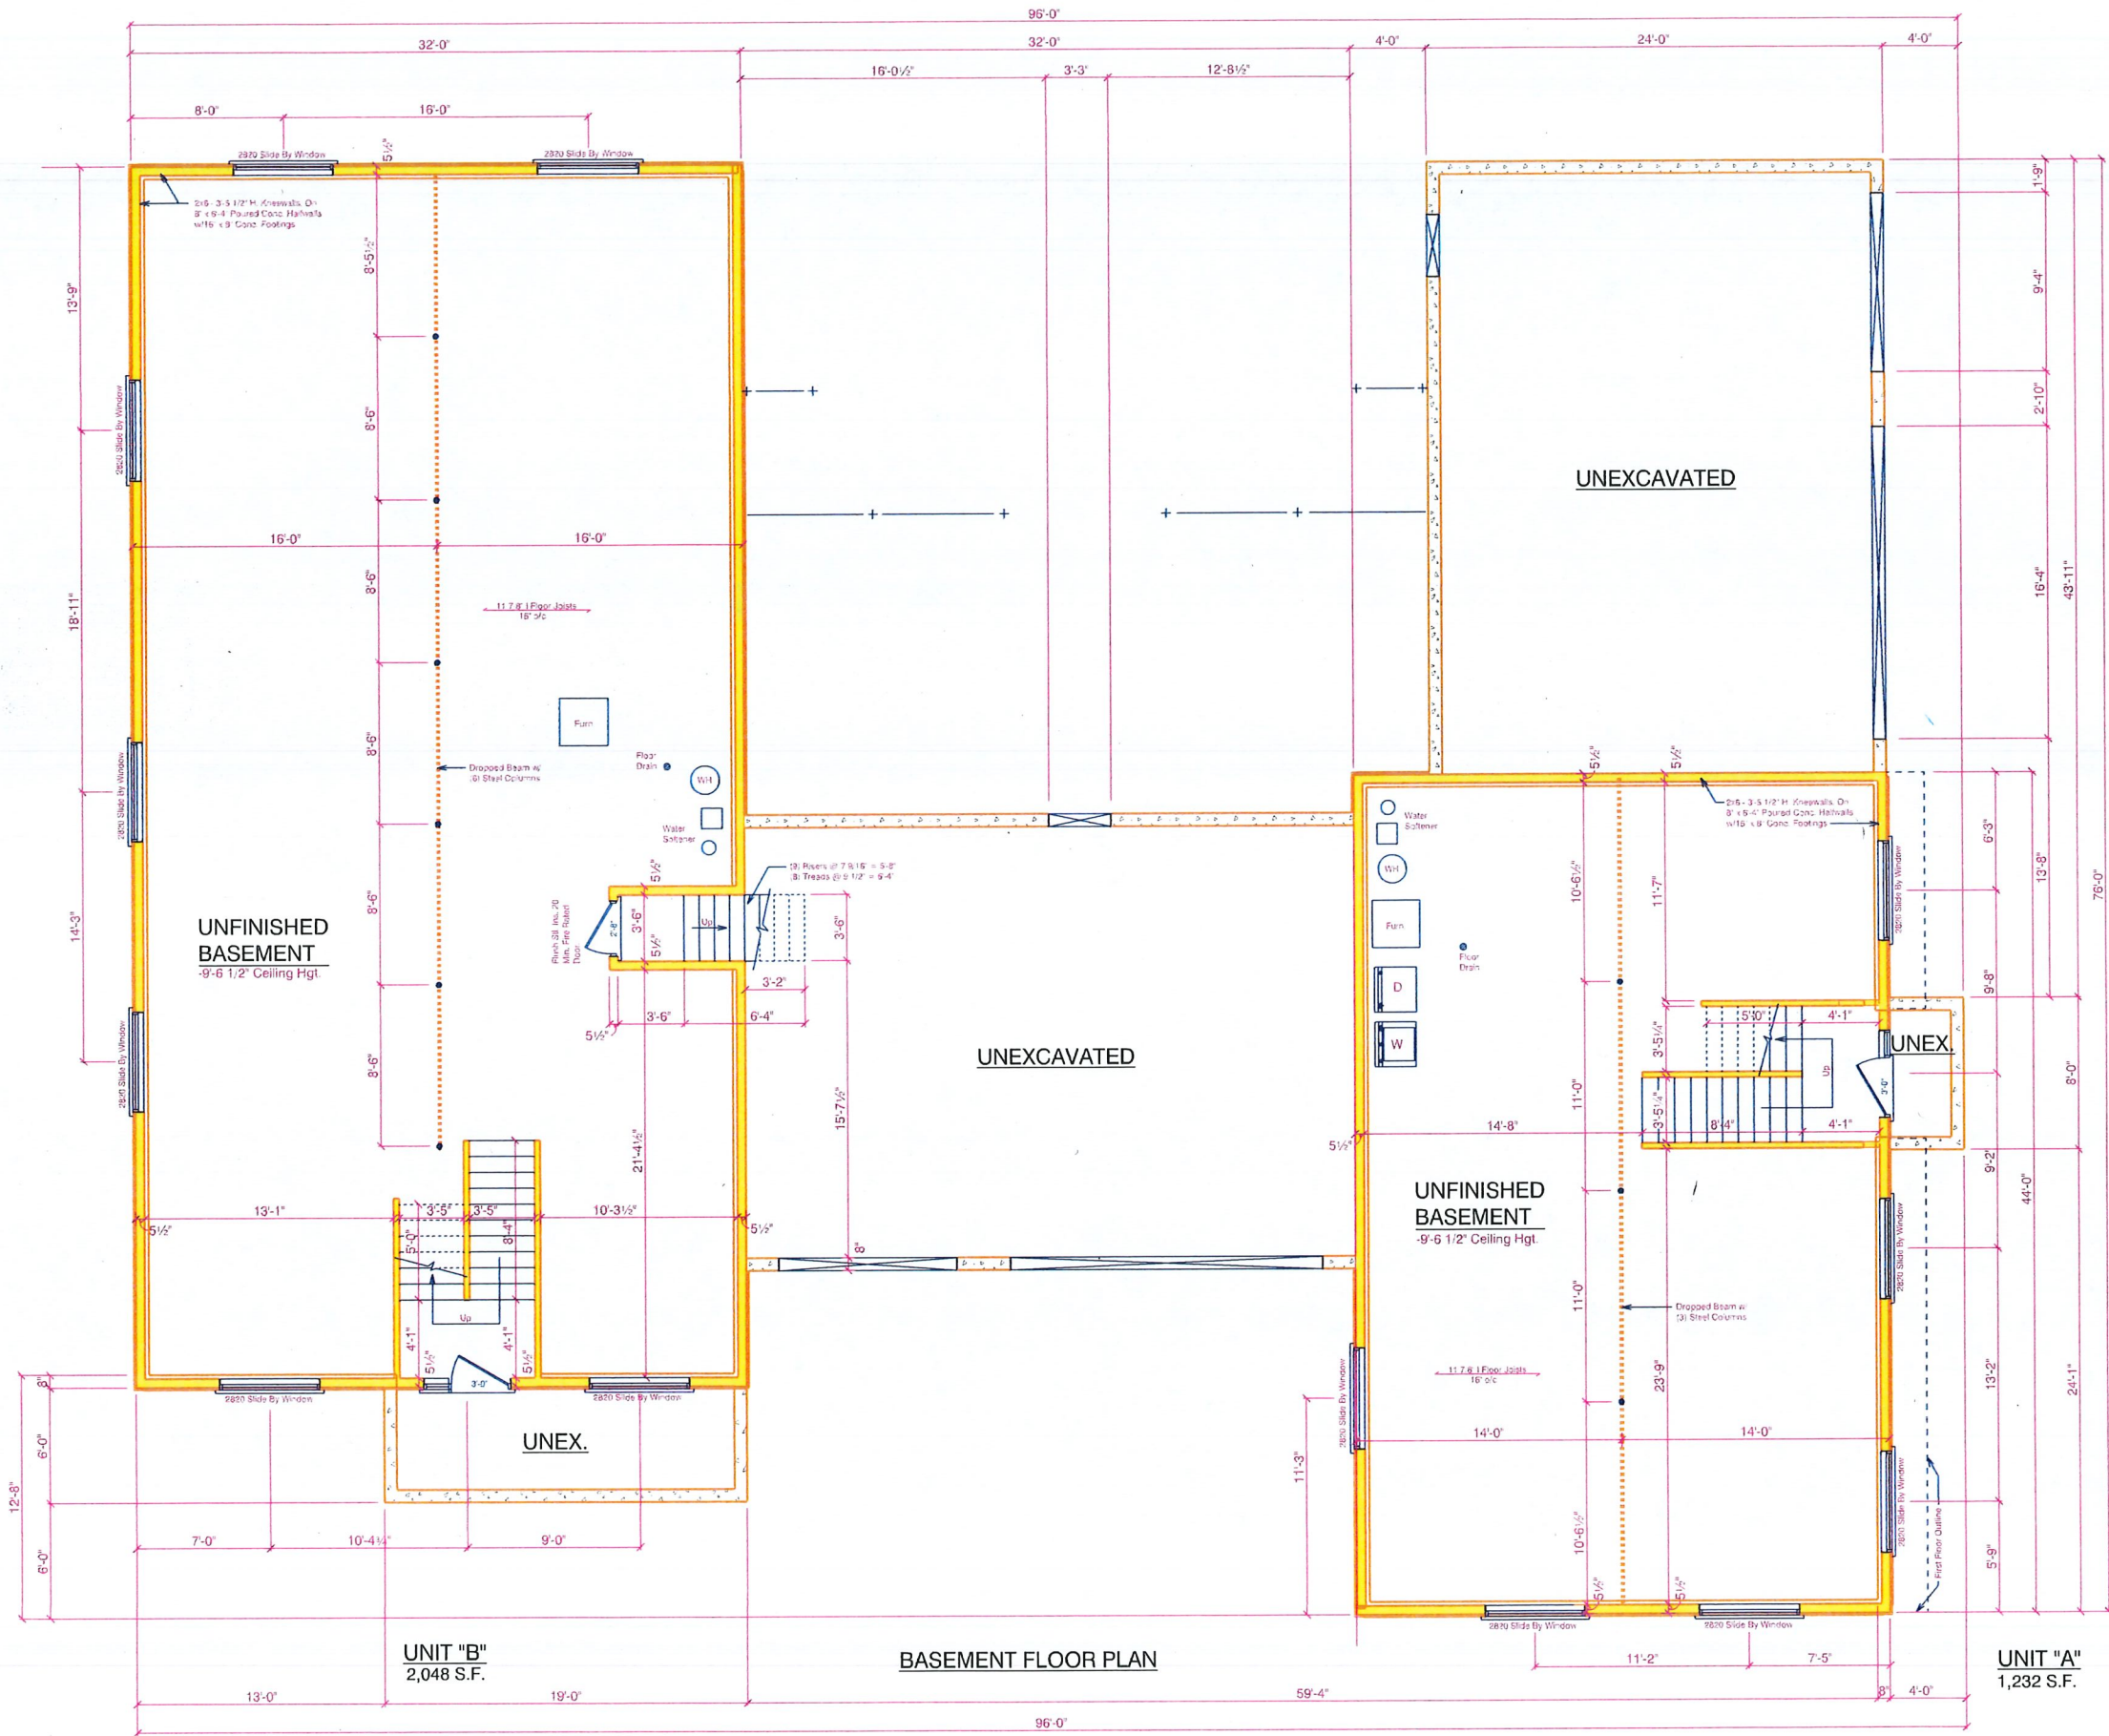

BASEMENT FLOOR PLAN

4725 MARSH ROAD MADISON, WI



Lumber and Home Works

613 ATLAS AVE. MADISON, WI 53714 Phone: (608) @44-4777

BASEMENT FLOOR PLAN

Scale: As Shown

Date: 02-22-19

ALTHOUGH EVERY EFFORT HAS BEEN MADE IN PREPARING THESE PLANS AND CHECKING THEM FOR ACCURACY, THE CONTRACTORS MUST CHECK ALL DETAILS AND DIMENSIONS AND BE RESPONSIBLE FOR THE SAME.

GURMAIL SINGH MANGAT

DRAWN BY:
Brian K. &
Chris D.

DRAWING NUMBER:

OF