

# MADISON TURNERS

STOUGHTON ROAD  
 MADISON, WI

Architecture: Dimension IV - Madison, LLC, Madison, WI  
 Civil Engineer: Professional Engineering, LLC, Middleton, WI  
 EDGE Consulting Engineers, Inc., Prairie Du Sac, WI

## LIST OF DRAWINGS

### GENERAL

G0.1 COVER SHEET

### SITE

C1.0 GRADING SURVEY (EDGE)


C1.1 SITE PLAN (DIMENSION IV)

### ARCHITECTURAL


A1.0 FLOOR PLAN

A2.0 ELEVATIONS


PHOTOS

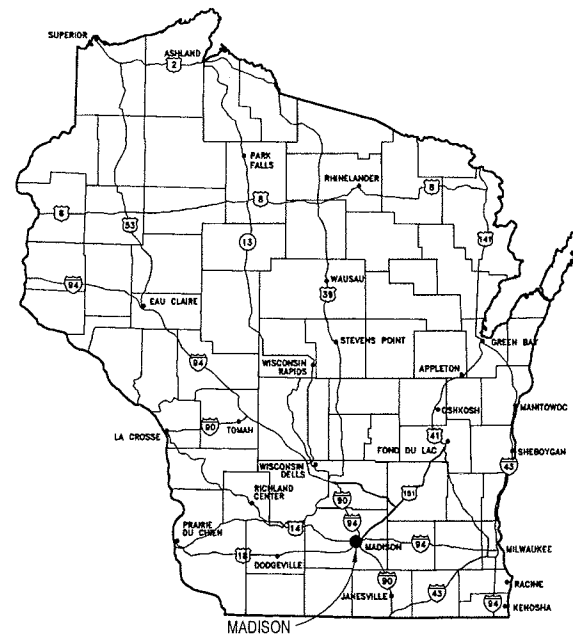

STATE MAP

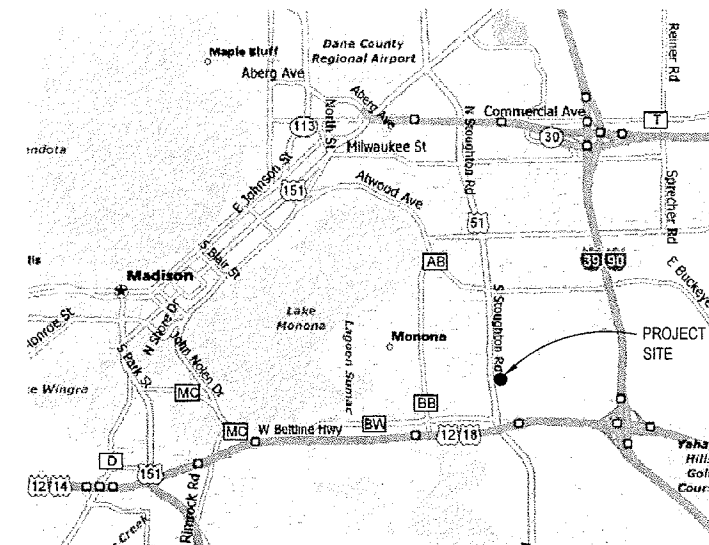


CITY MAP

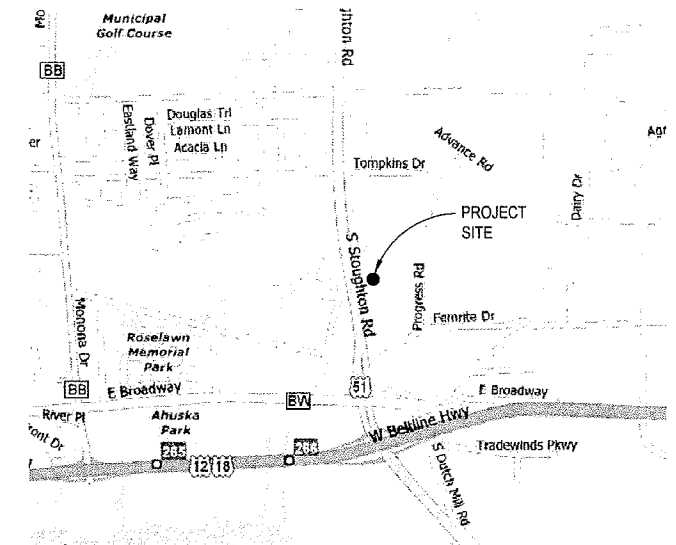

SITE LOCATION MAP



NORTH

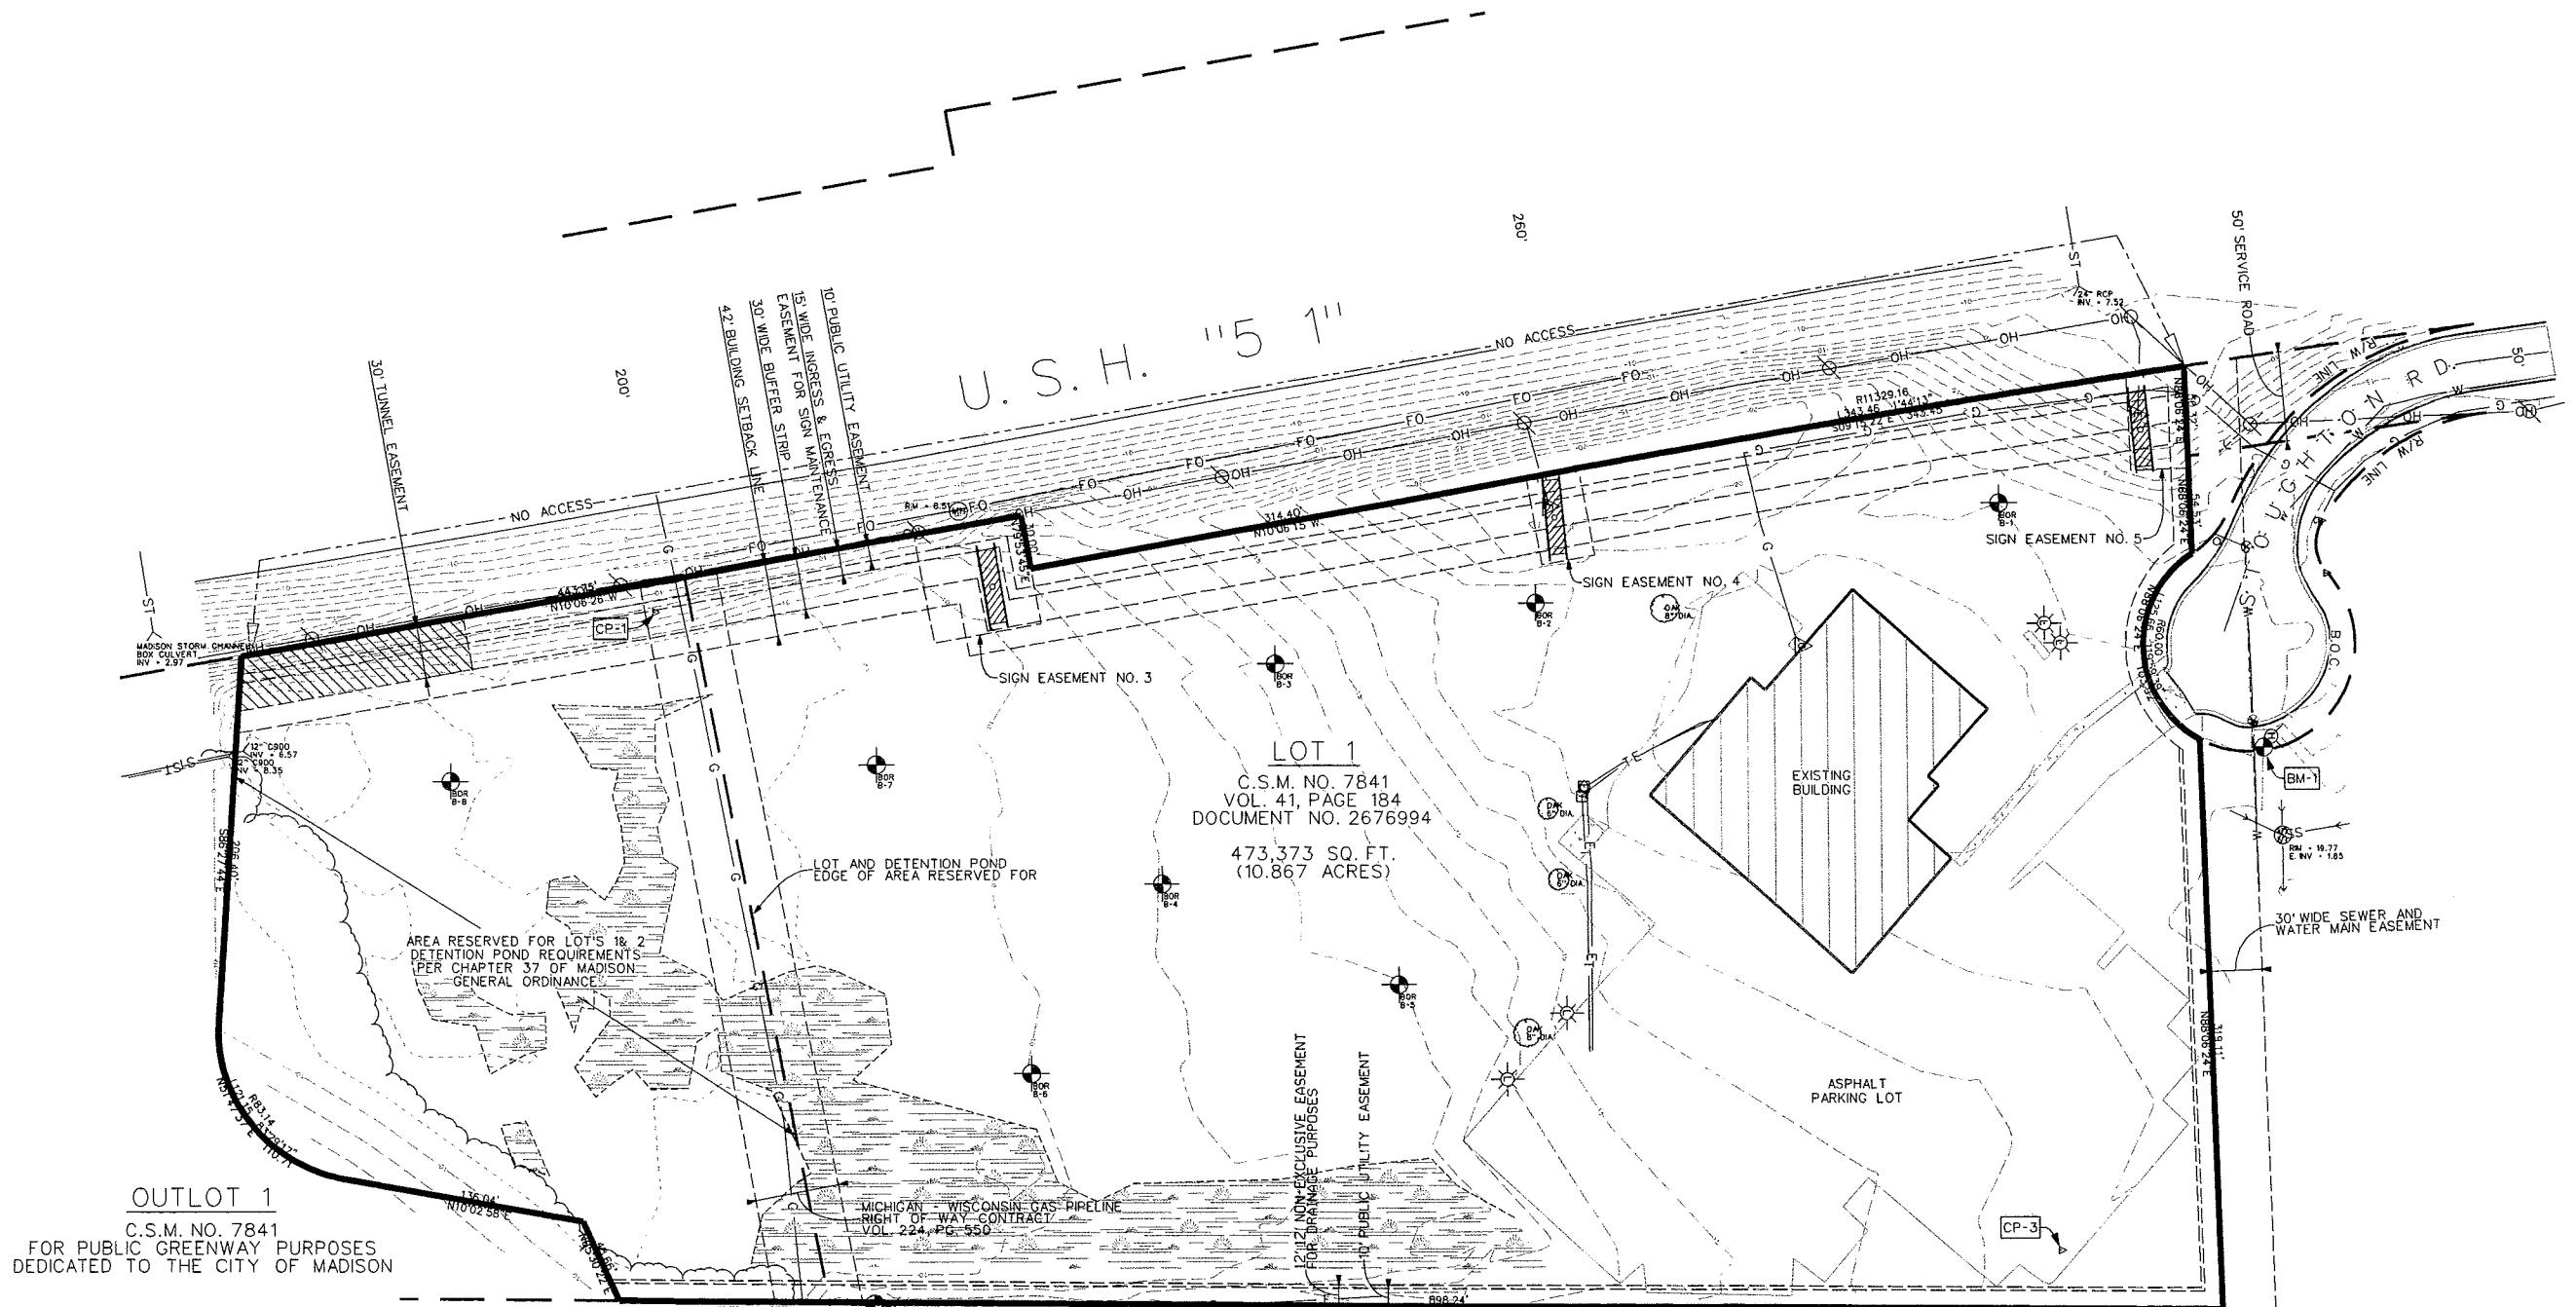

**LEGEND:**

— W —	EX. WATERMAIN	▲	SIGNAGE
— SS —	EX. SANITARY SEWER	⊠	TRANSFORMER
— ST —	EX. STORM SEWER	⊞	PEDESTAL (ELEC./CABLE/TEL)
— G —	EX. GAS	⊚	METER (PARKING)
— E —	EX. UNDERGROUND ELECTRIC	⊞	CURB INLET (N.I.)
— OHE —	EX. OVERHEAD ELECTRIC	⊞	CATCH BASIN (CB)
⊞	EX. MAN HOLE	▲	APRON ENDWALL
⊞	HYDRANT	⊚	BENCHMARK
⊞	VALVE	⊞	CONTROL POINT
⊞	UTILITY POLE	---	EXISTING CONTOUR
⊞	LIGHT POLE		

**NOTES**


- BEARINGS REFERENCED TO RECORDED PLAT OF SURVEY LOT 1, C.S.M. NO. 7841, VOL. 41, PG. 184 (PREPARED BY CRAIG A. KEACH, MERIDIAN SURVEYING, LLC).
- UTILITY LOCATIONS BASED UPON DIGGERS HOTLINE MARKINGS FOR TICKET #20072917493 & #20072917849 (07/20/2007)  
UTILITIES NOTIFIED INCLUDE:  
 - SBC\_SBC03 (SBC03)  
 - PIPELINE CO. ANR05 (ANR05)  
 - CITY OF MONONA CMA01 (CMA01)  
 - MCLEOD USA OF WISCONSIN MCL01 (MCL01)  
 - CITY OF MADISON ENGINEERING (MAD01)  
 - MADISON GAS & ELECTRIC CO MGE (MGE01)  
 - CHARTER COMMUNICATIONS CHC01 (CHC01)  
 - DOT SOUTHWEST REGION/MADISON (DOT01)

**BENCHMARKS**

BENCH MARK	ELEVATION	DESCRIPTION
BM-1	19.42	TAG BOLT ON HYDRANT 7'-6 BURY"
BM-2	14.14	TAG BOLT ON HYDRANT 7'-6 BURY"

**CONTROL POINTS**

CONTROL POINT	NORTHING	EASTING	ELEVATION	DESCRIPTION
CP-1	384441.92	2153446.91	12.96	SET SPIKE IN GROUND
CP-3	385227.87	2153907.28	17.80	SET PK IN ASPHALT

 

**Edge**  
Consulting Engineers, Inc.  
624 Water Street  
P.O. Box 644, Madison, WI 53706  
608.644.1447 voice  
608.644.3000 fax  
www.edgeconsult.com


**TOPOGRAPHICAL SURVEY**  
**MADISON TURNERS - LOT 1, CSM 7841**  
**MADISON, WISCONSIN**

**REVISIONS**

NO.	DATE	DESCRIPTION
1	06/07/07	TOPO MAP

**PRELIMINARY**  
**NOT FOR CONSTRUCTION**

DRAWN BY: AMF  
CHECKED BY: AJO  
PLOT DATE: 8/7/2007  
PROJECT NUMBER: 3031  
FILE NAME: C1.0.dgn  
SHEET NUMBER: **C1.0**

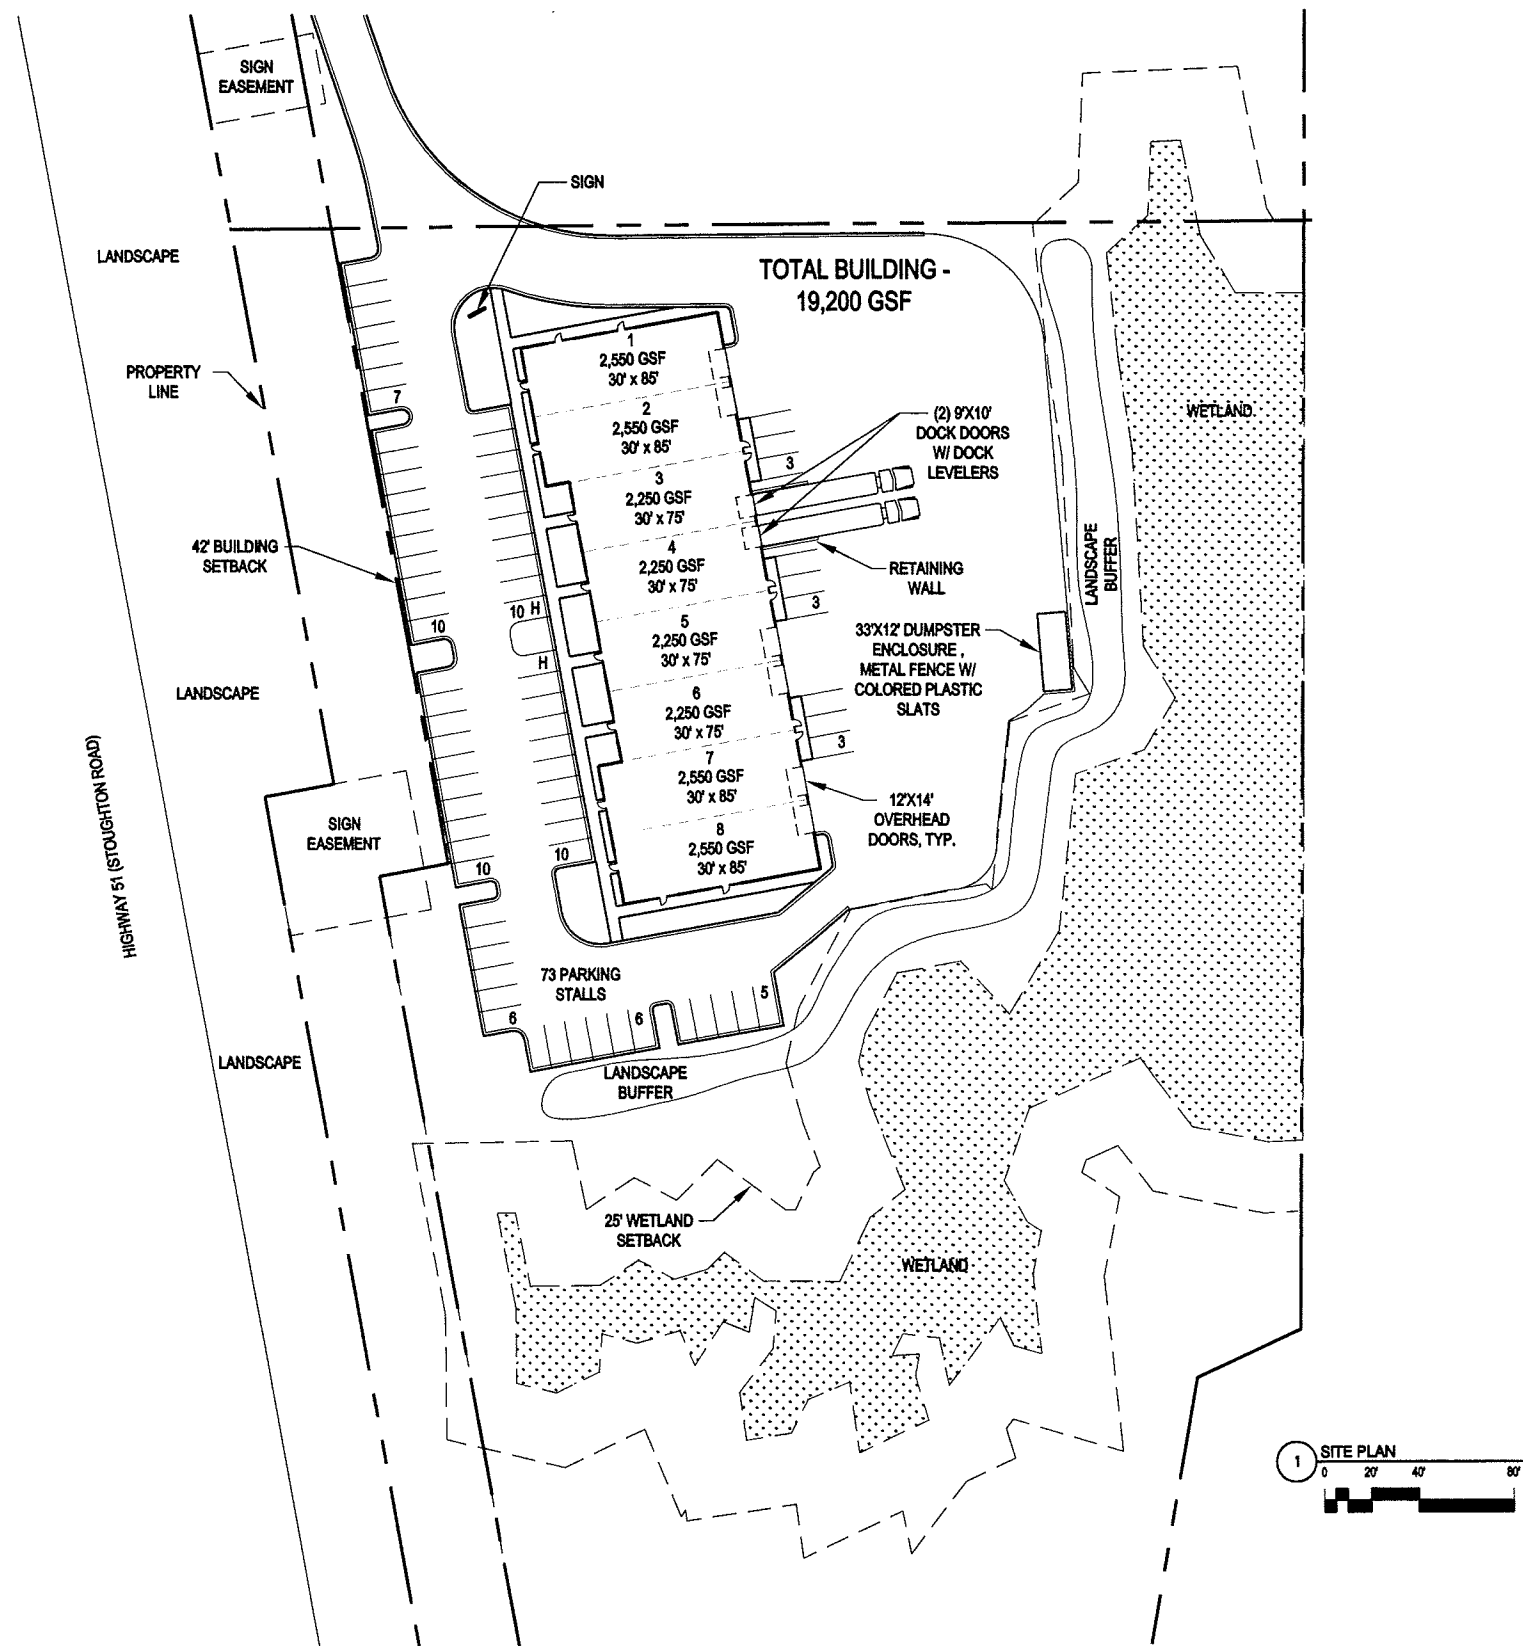

**MADISON  
TURNERS**

STOUGHTON ROAD  
MADISON, WI

DATE OF ISSUE: 04/02/08

**PRELIMINARY  
NOT FOR  
CONSTRUCTION**


PROJECT NO: 08014

SITE PLAN

**C1.1**

**MADISON  
TURNERS**

STOUGHTON ROAD  
MADISON, WI

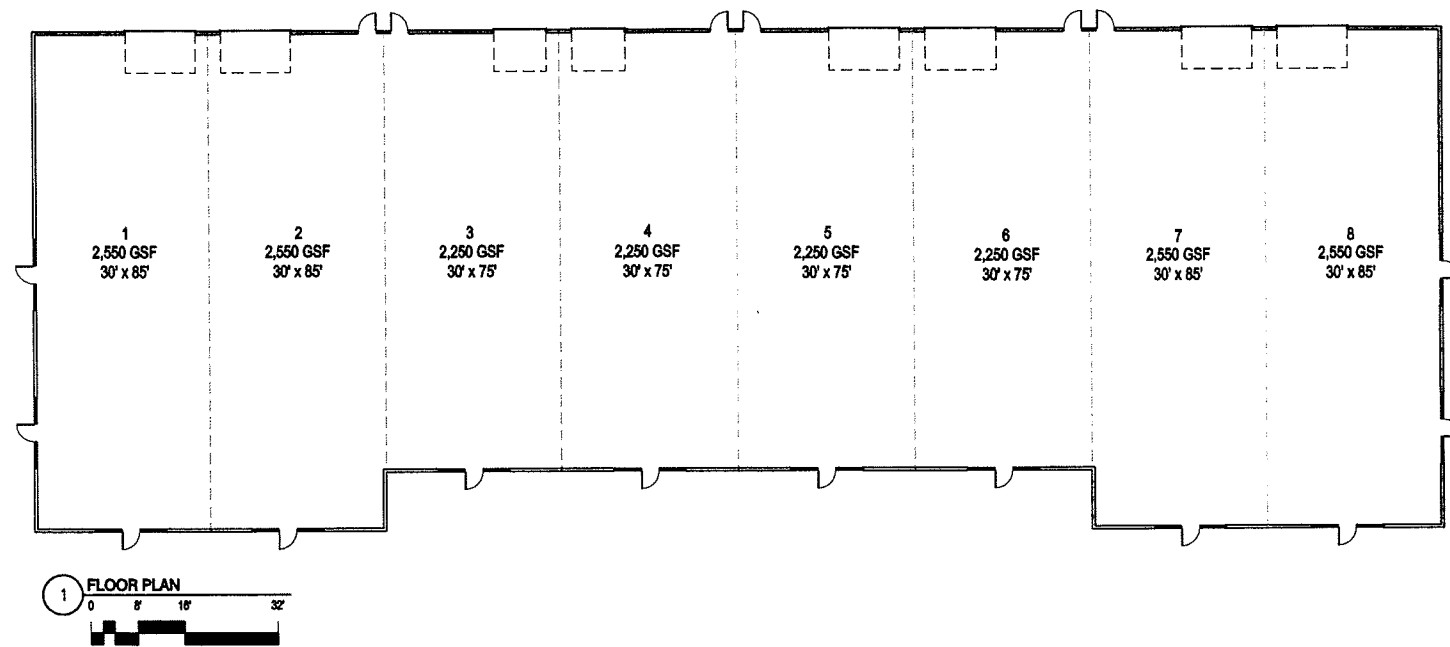




DATE OF ISSUE: 04/02/08

**PRELIMINARY  
NOT FOR  
CONSTRUCTION**

PROJECT NO: 08014

FLOOR PLAN

**A1.0**

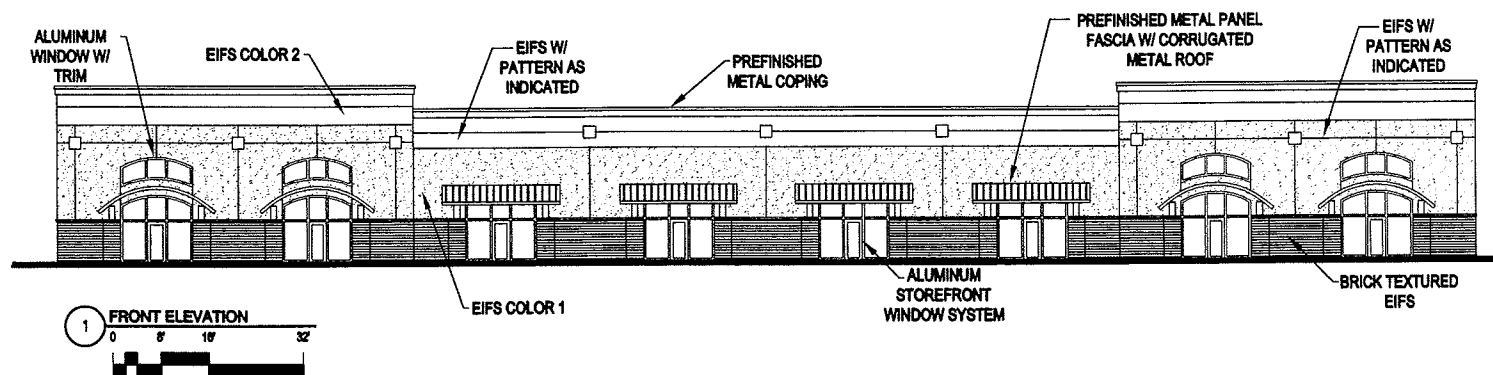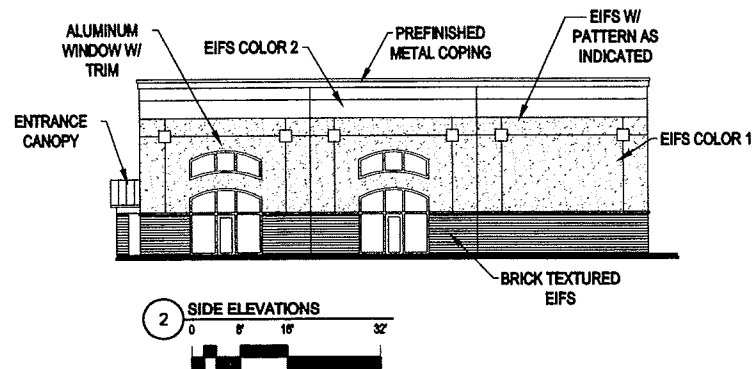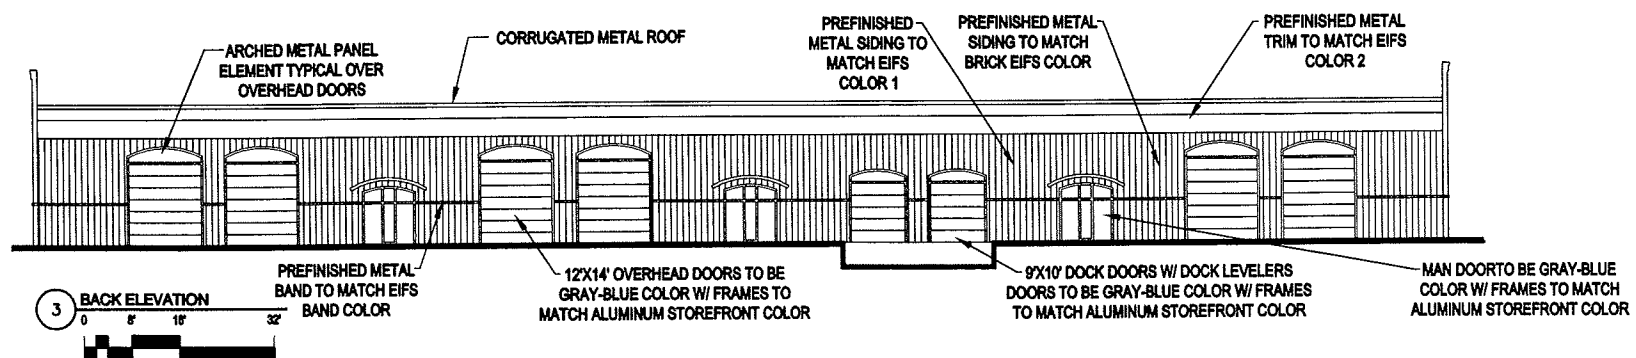

MADISON  
TURNERS

STOUGHTON ROAD  
MADISON, WI

DATE OF ISSUE: 04/02/08

**PRELIMINARY  
NOT FOR  
CONSTRUCTION**

PROJECT NO: 08014

ELEVATIONS

**A2.0**



**AERIAL VIEW**





**NORTH VIEW**





**EAST VIEW**





**SOUTH VIEW**