


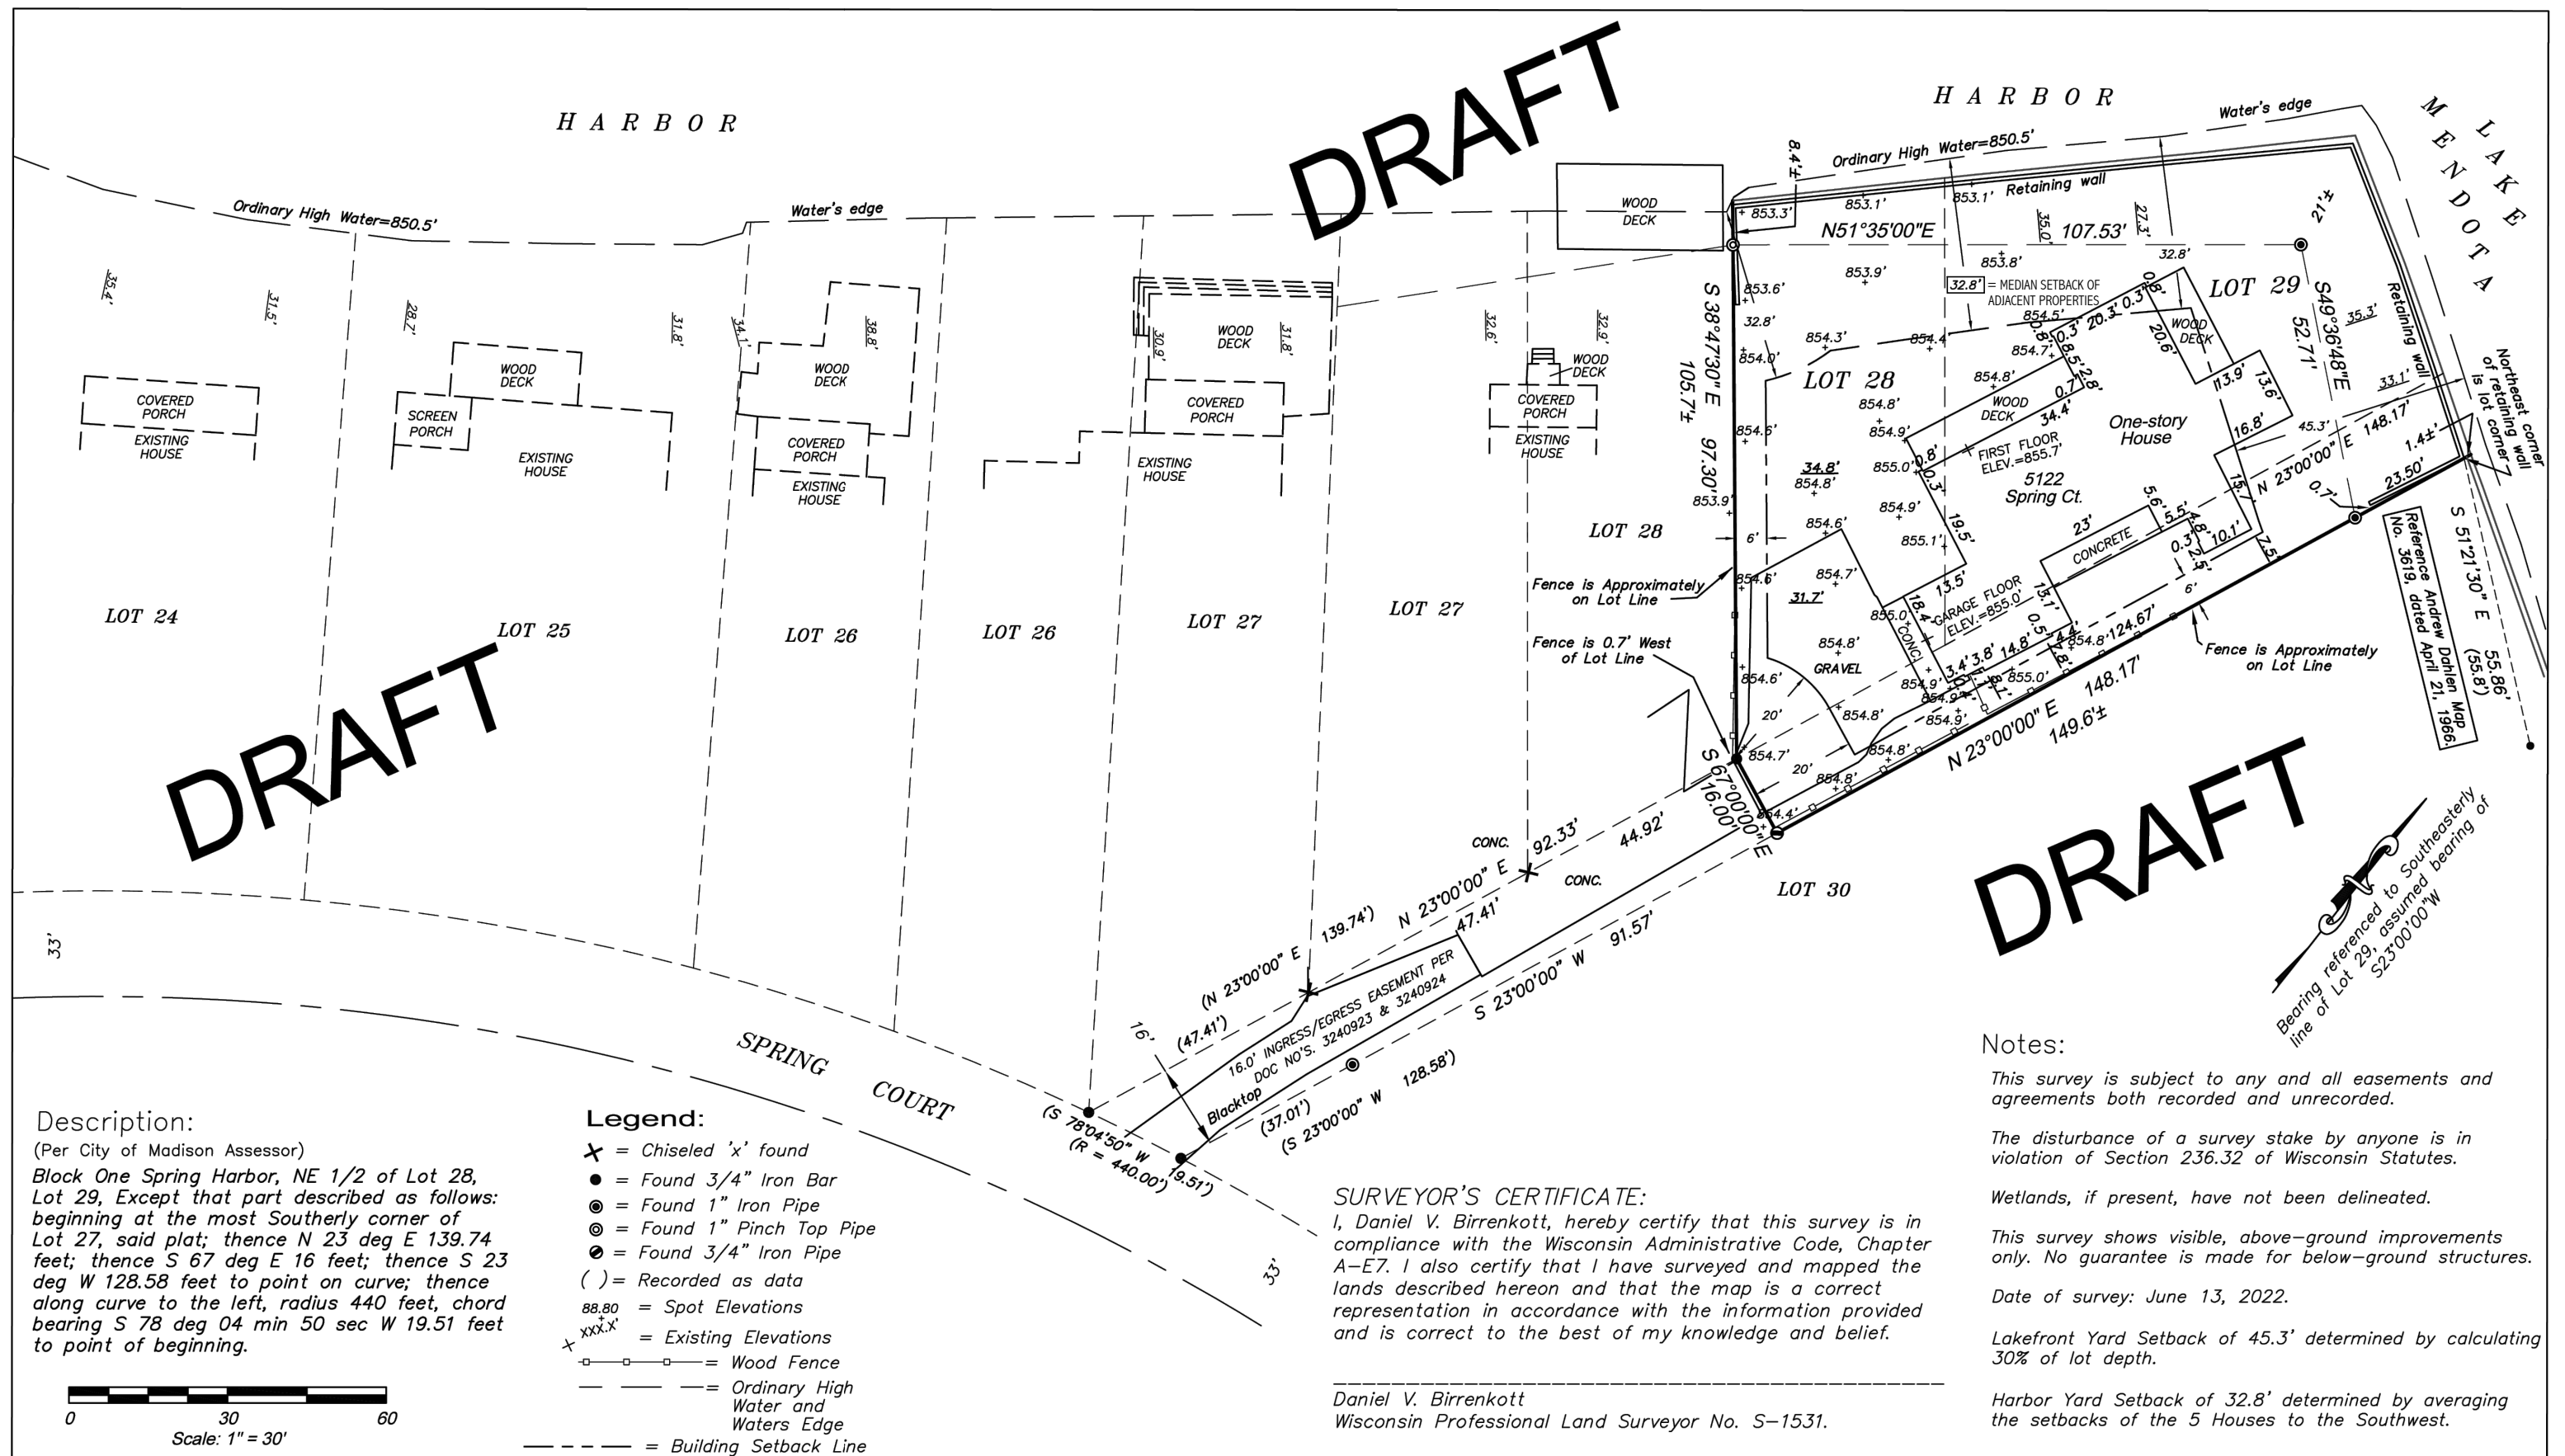

P.O. BOX 237 (608) 837-7463
1677 N. BRISTOL ST. SUN PRAIRIE, WIS. 53590 FAX (608) 837-1081

PLAT OF SURVEY

July 6, 2022

SURVEYED BY	<u>T.A.S.</u>
DRAWN BY	<u>B.E.R.</u>
CHECKED BY	<u>C.K.C.</u>
APPRV'D BY	<u>D.V.B.</u>


PREPARED FOR:
LISA ANDREWS
5122 SPRING CT
MADISON, WI 53705
608-628-8730

JOB NO.
220342


SHEET 1 OF 1

FB

LAKE MENDOZA

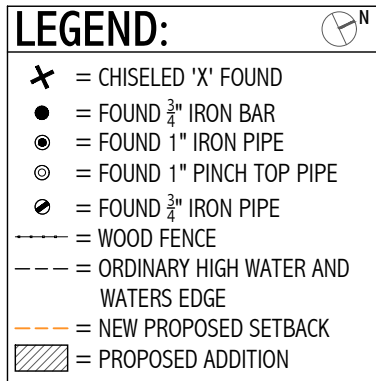
$$1'' = 30'-0''$$

SPRING HARBOR


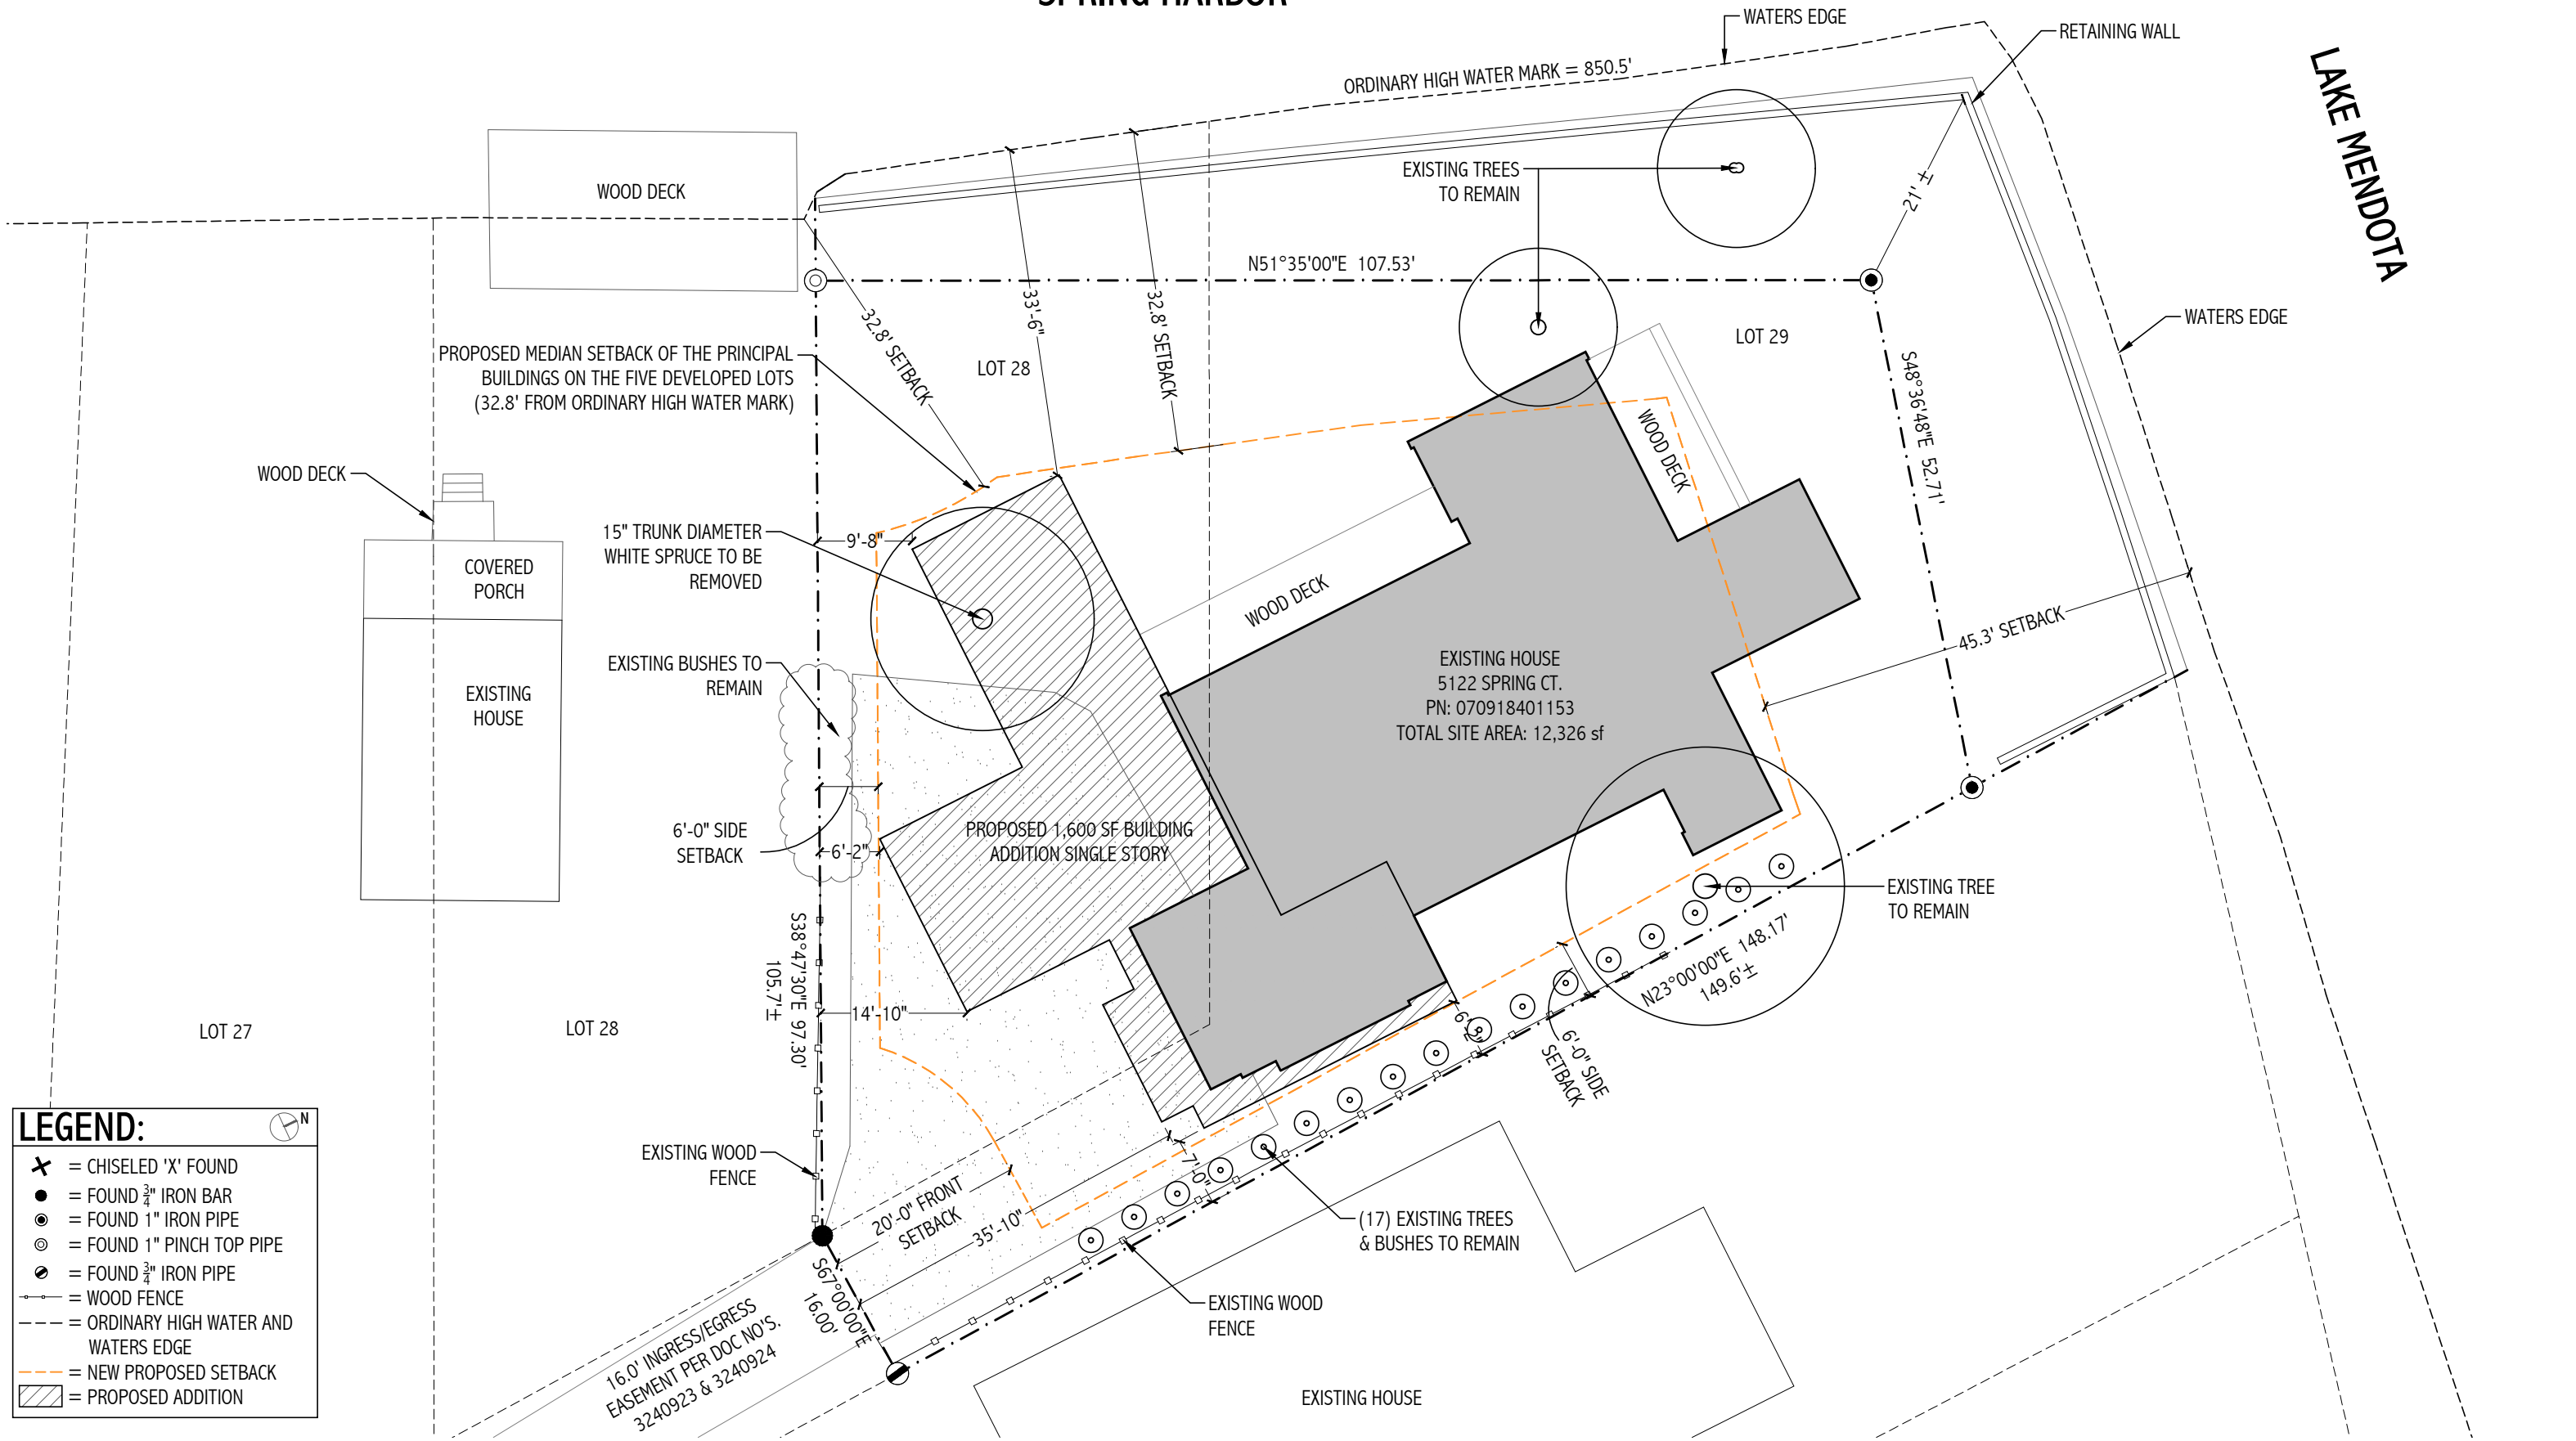


LEGEND:

- ✕ = CHISELED 'X' FOUND
- = FOUND 3/4" IRON BAR
- ⊙ = FOUND 1" IRON PIPE
- ⊙ = FOUND 1" PINCH TOP PIPE
- ⊙ = FOUND 3/4" IRON PIPE
- = WOOD FENCE
- - - = ORDINARY HIGH WATER AND WATERS EDGE
- - - = NEW PROPOSED SETBACK
- ▨ = PROPOSED ADDITION

SITE PLAN PROPOSED ADDITION


1/16" = 1'-0"

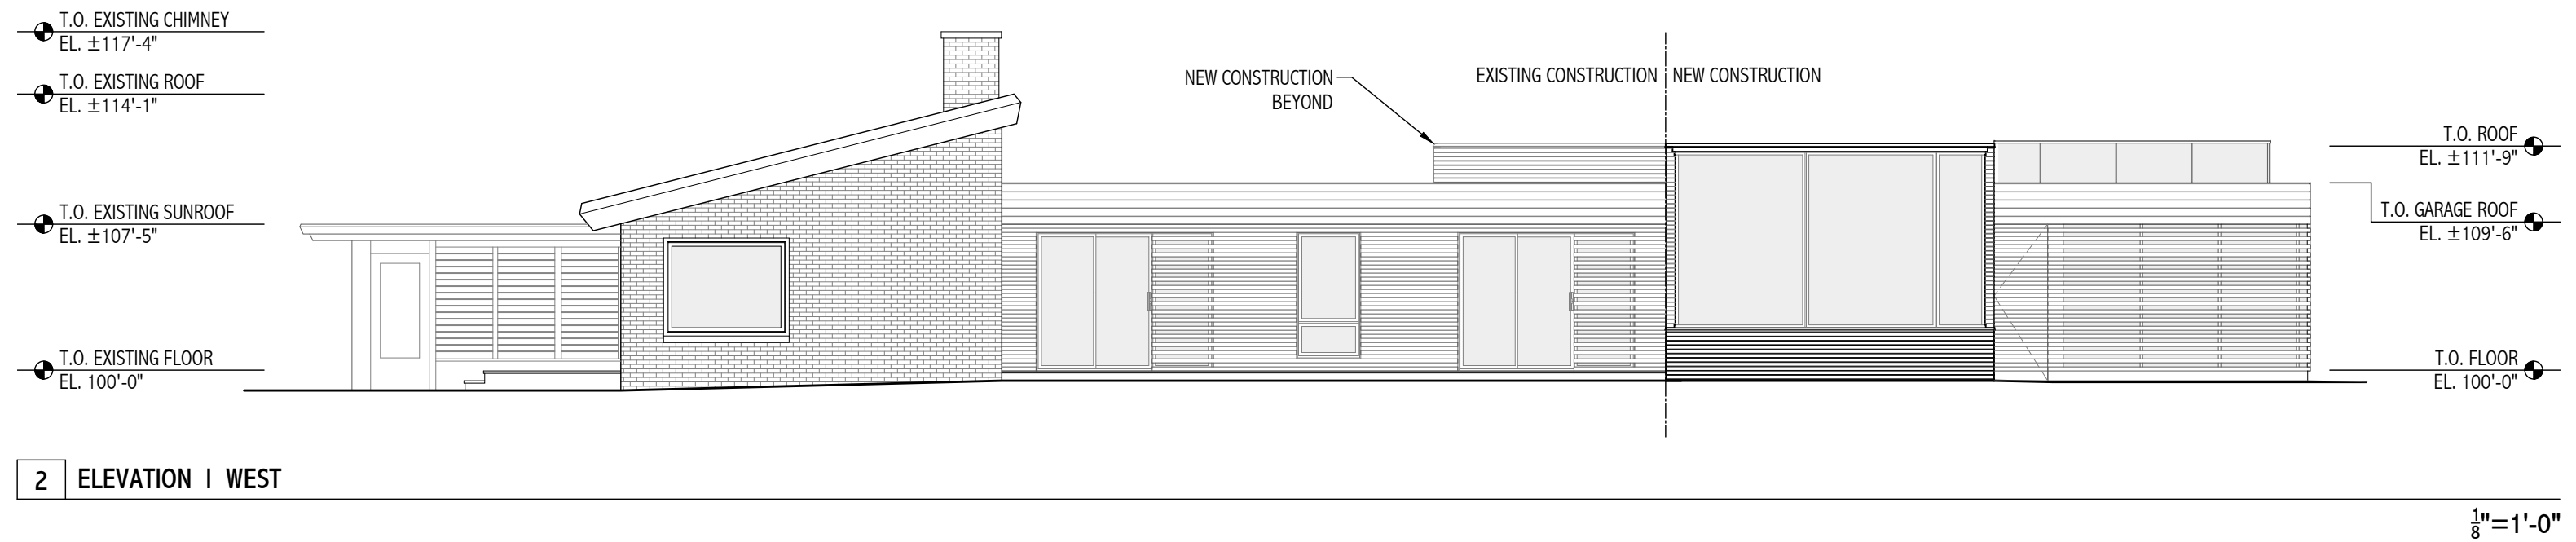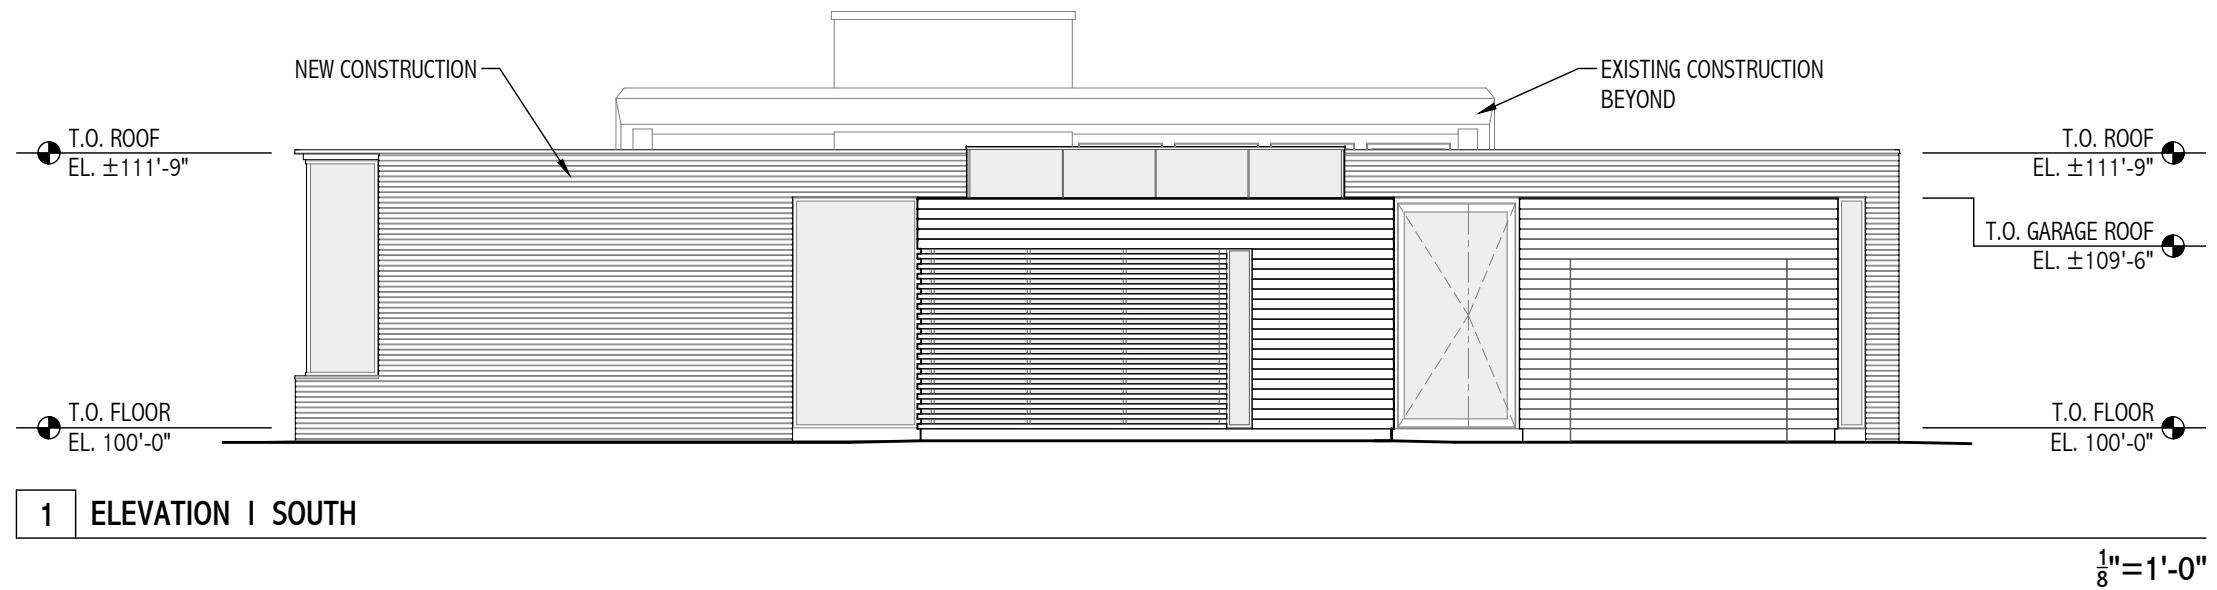




1 ELEVATION | NORTH

$\frac{1}{8}" = 1'-0"$

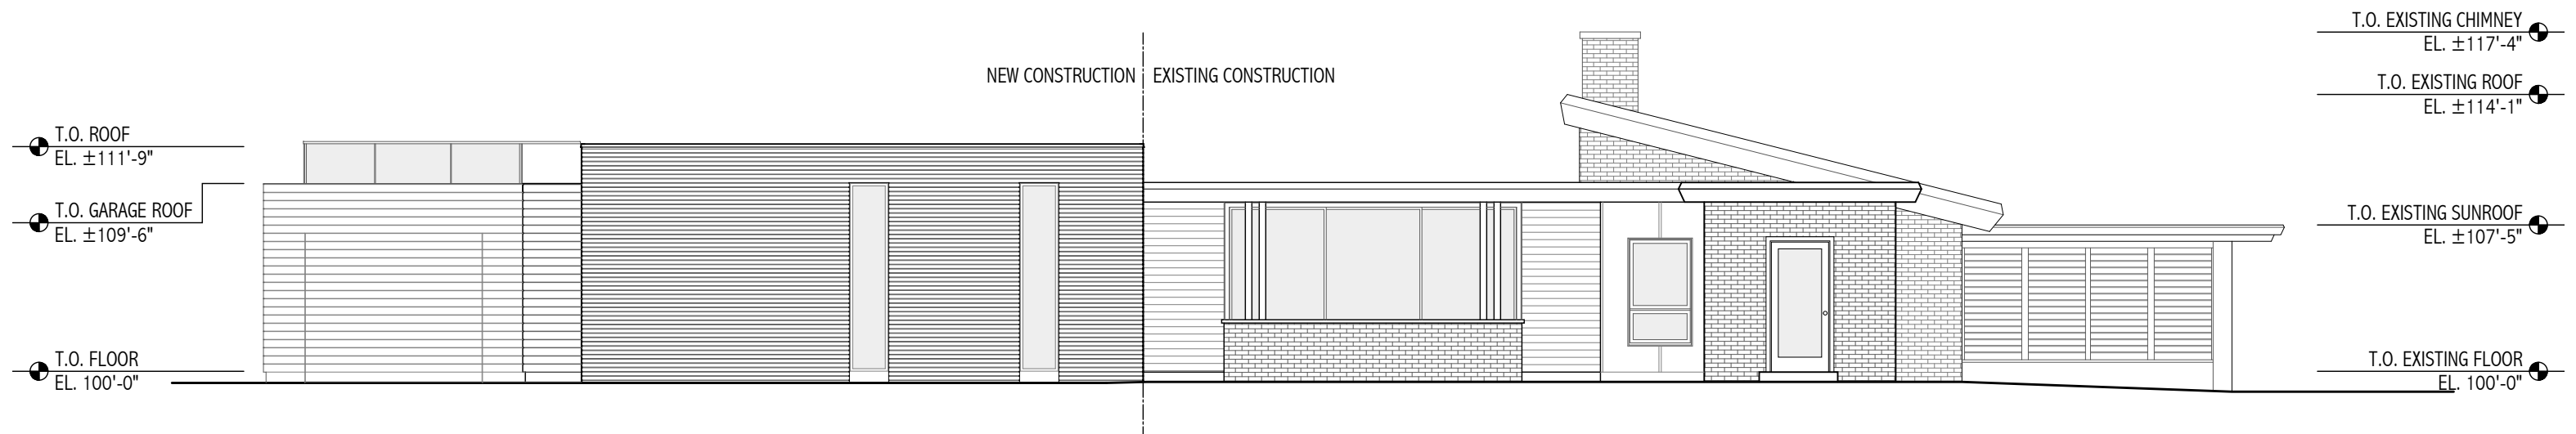


2 ELEVATION | EAST

$\frac{1}{8}" = 1'-0"$

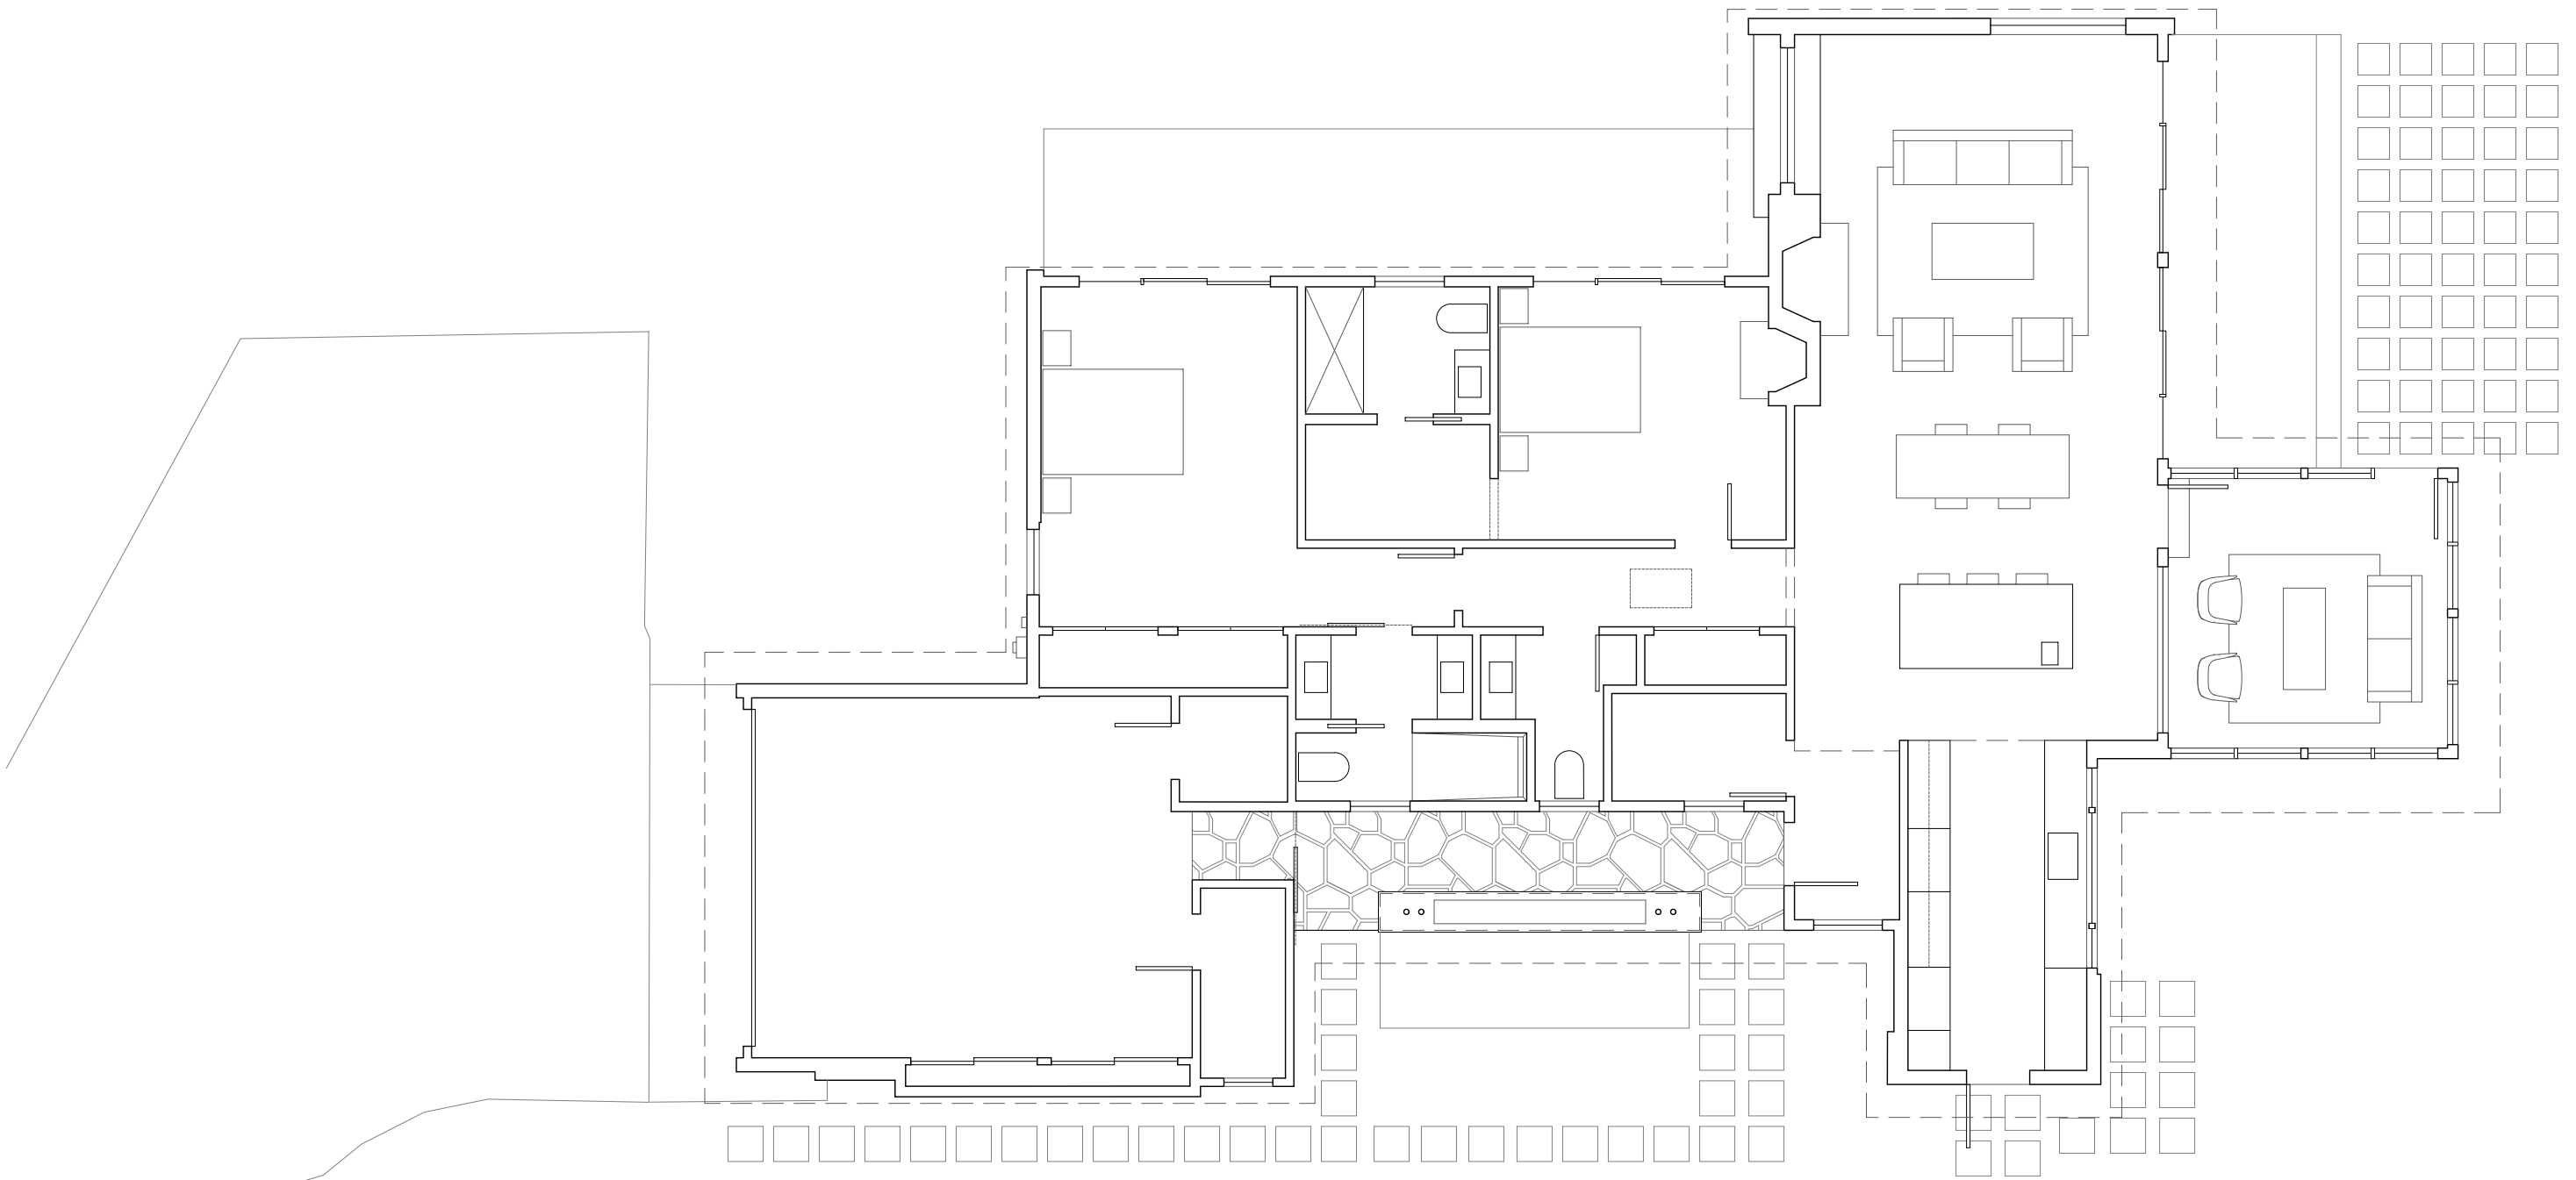


FLOOR PLAN : EXISTING RESIDENCE

- GENERAL NOTES:**
- EXTERIOR DIMENSIONS ARE TO EDGE OF STUDS, U.N.O.
 - INTERIOR DIMENSIONS ARE TO EDGE OF STUDS, U.N.O.
 - EXISTING CONSTRUCTION TO BE REMOVED: -----

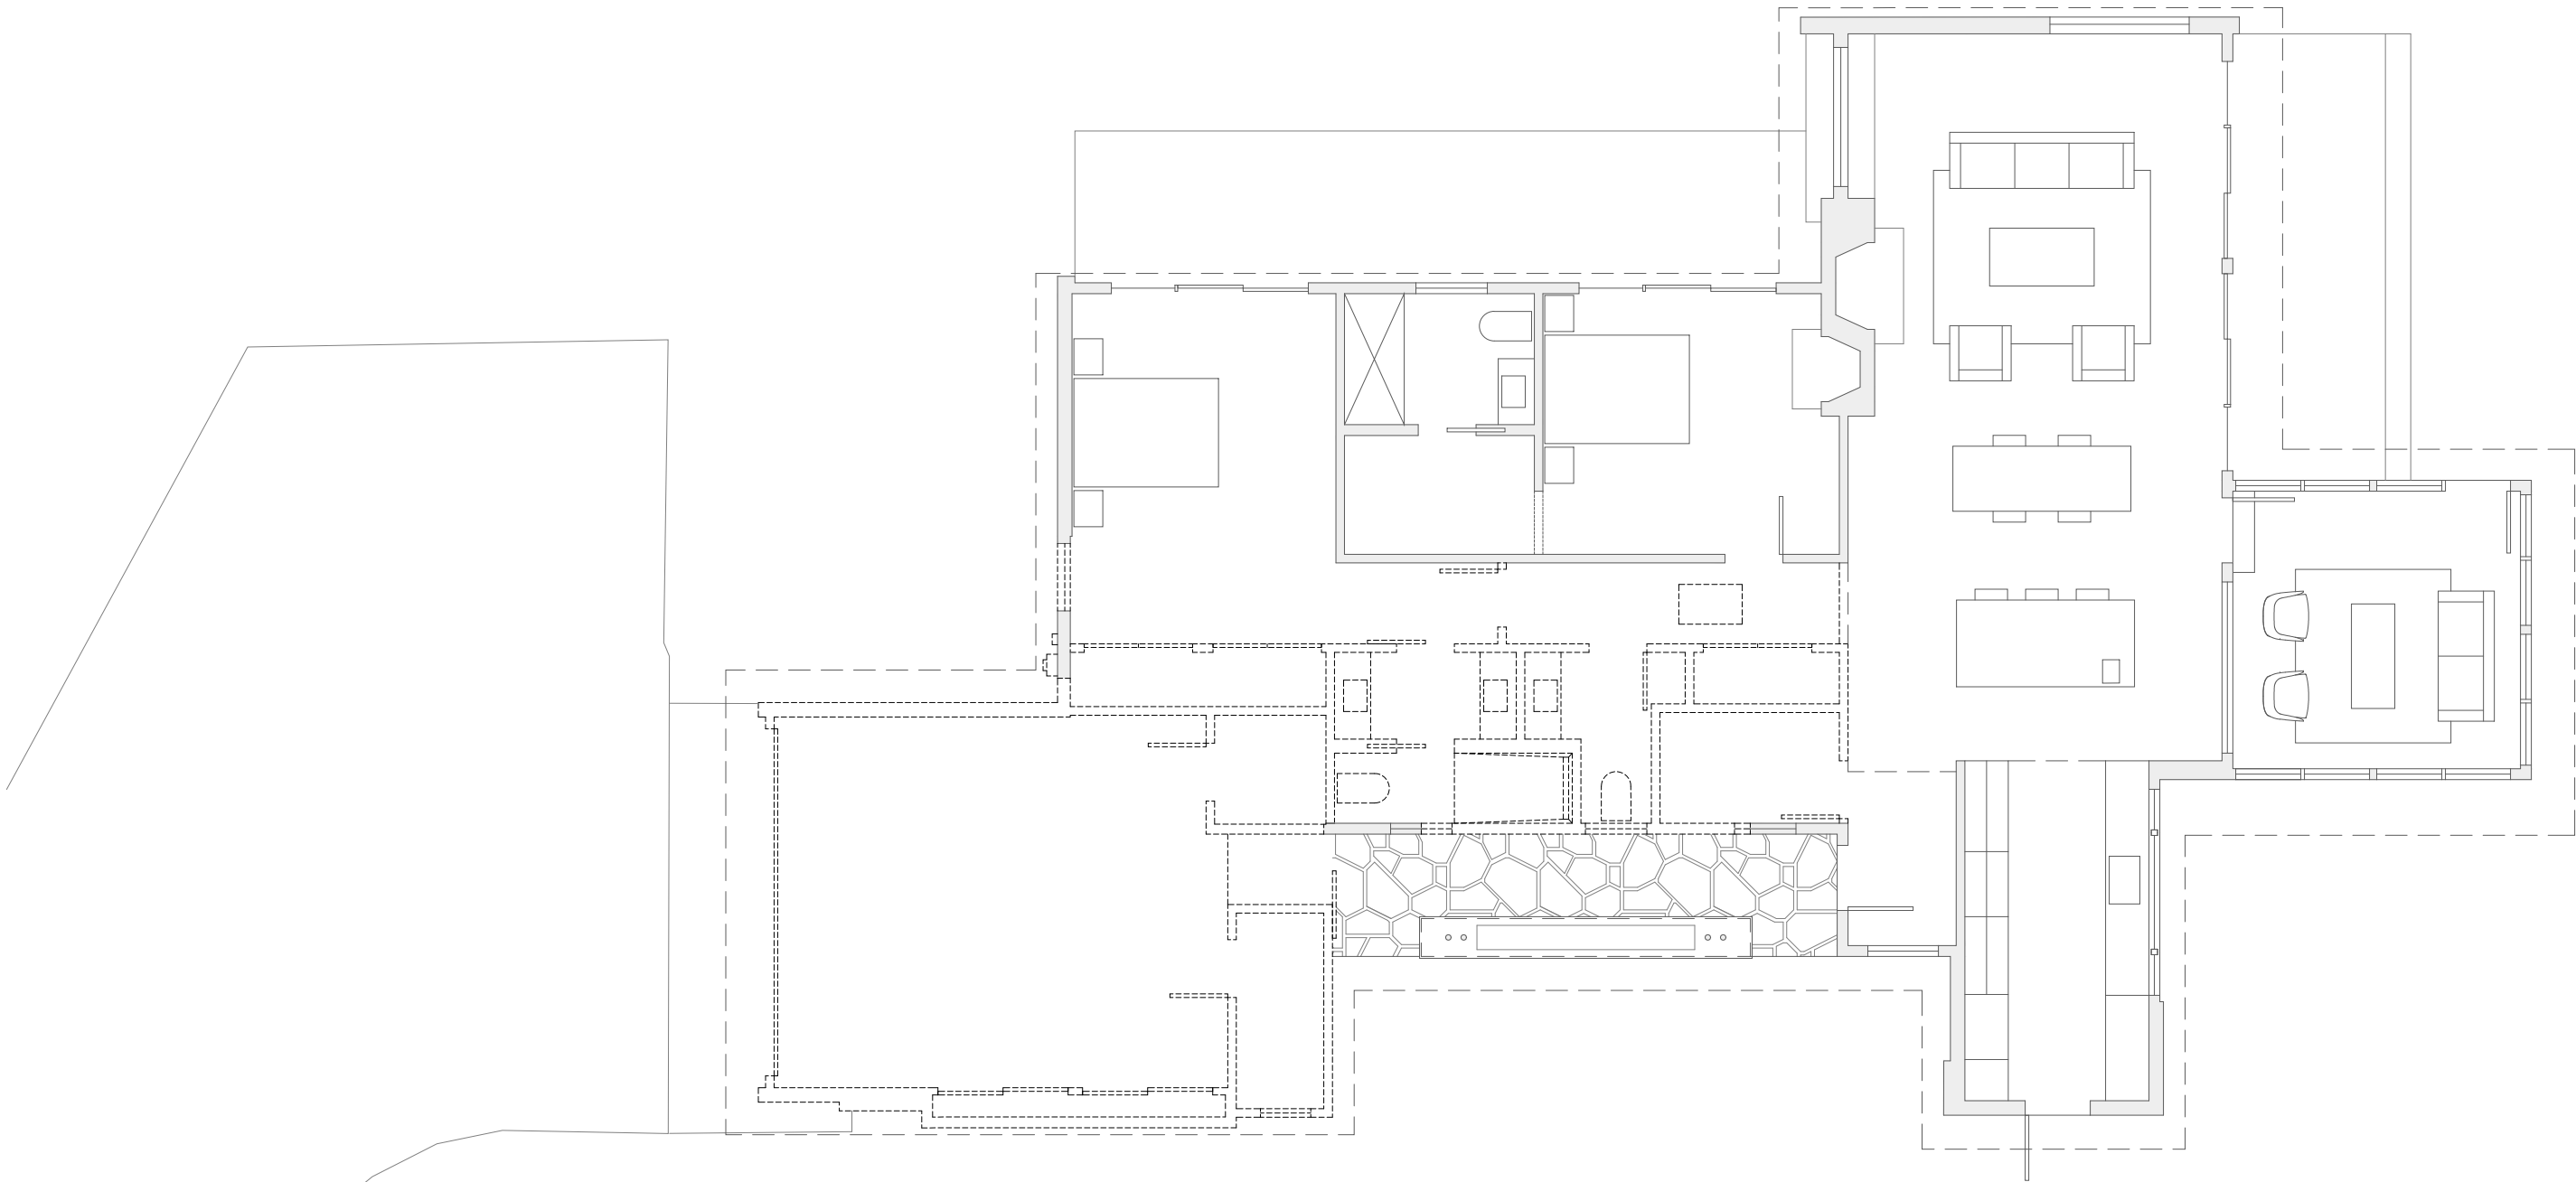

DEMOLITION PLAN: EXISTING RESIDENCE

- GENERAL NOTES:**
- EXTERIOR DIMENSIONS ARE TO EDGE OF STUDS, U.N.O.
 - INTERIOR DIMENSIONS ARE TO EDGE OF STUDS, U.N.O.
 - EXISTING CONSTRUCTION:
 - NEW CONSTRUCTION:

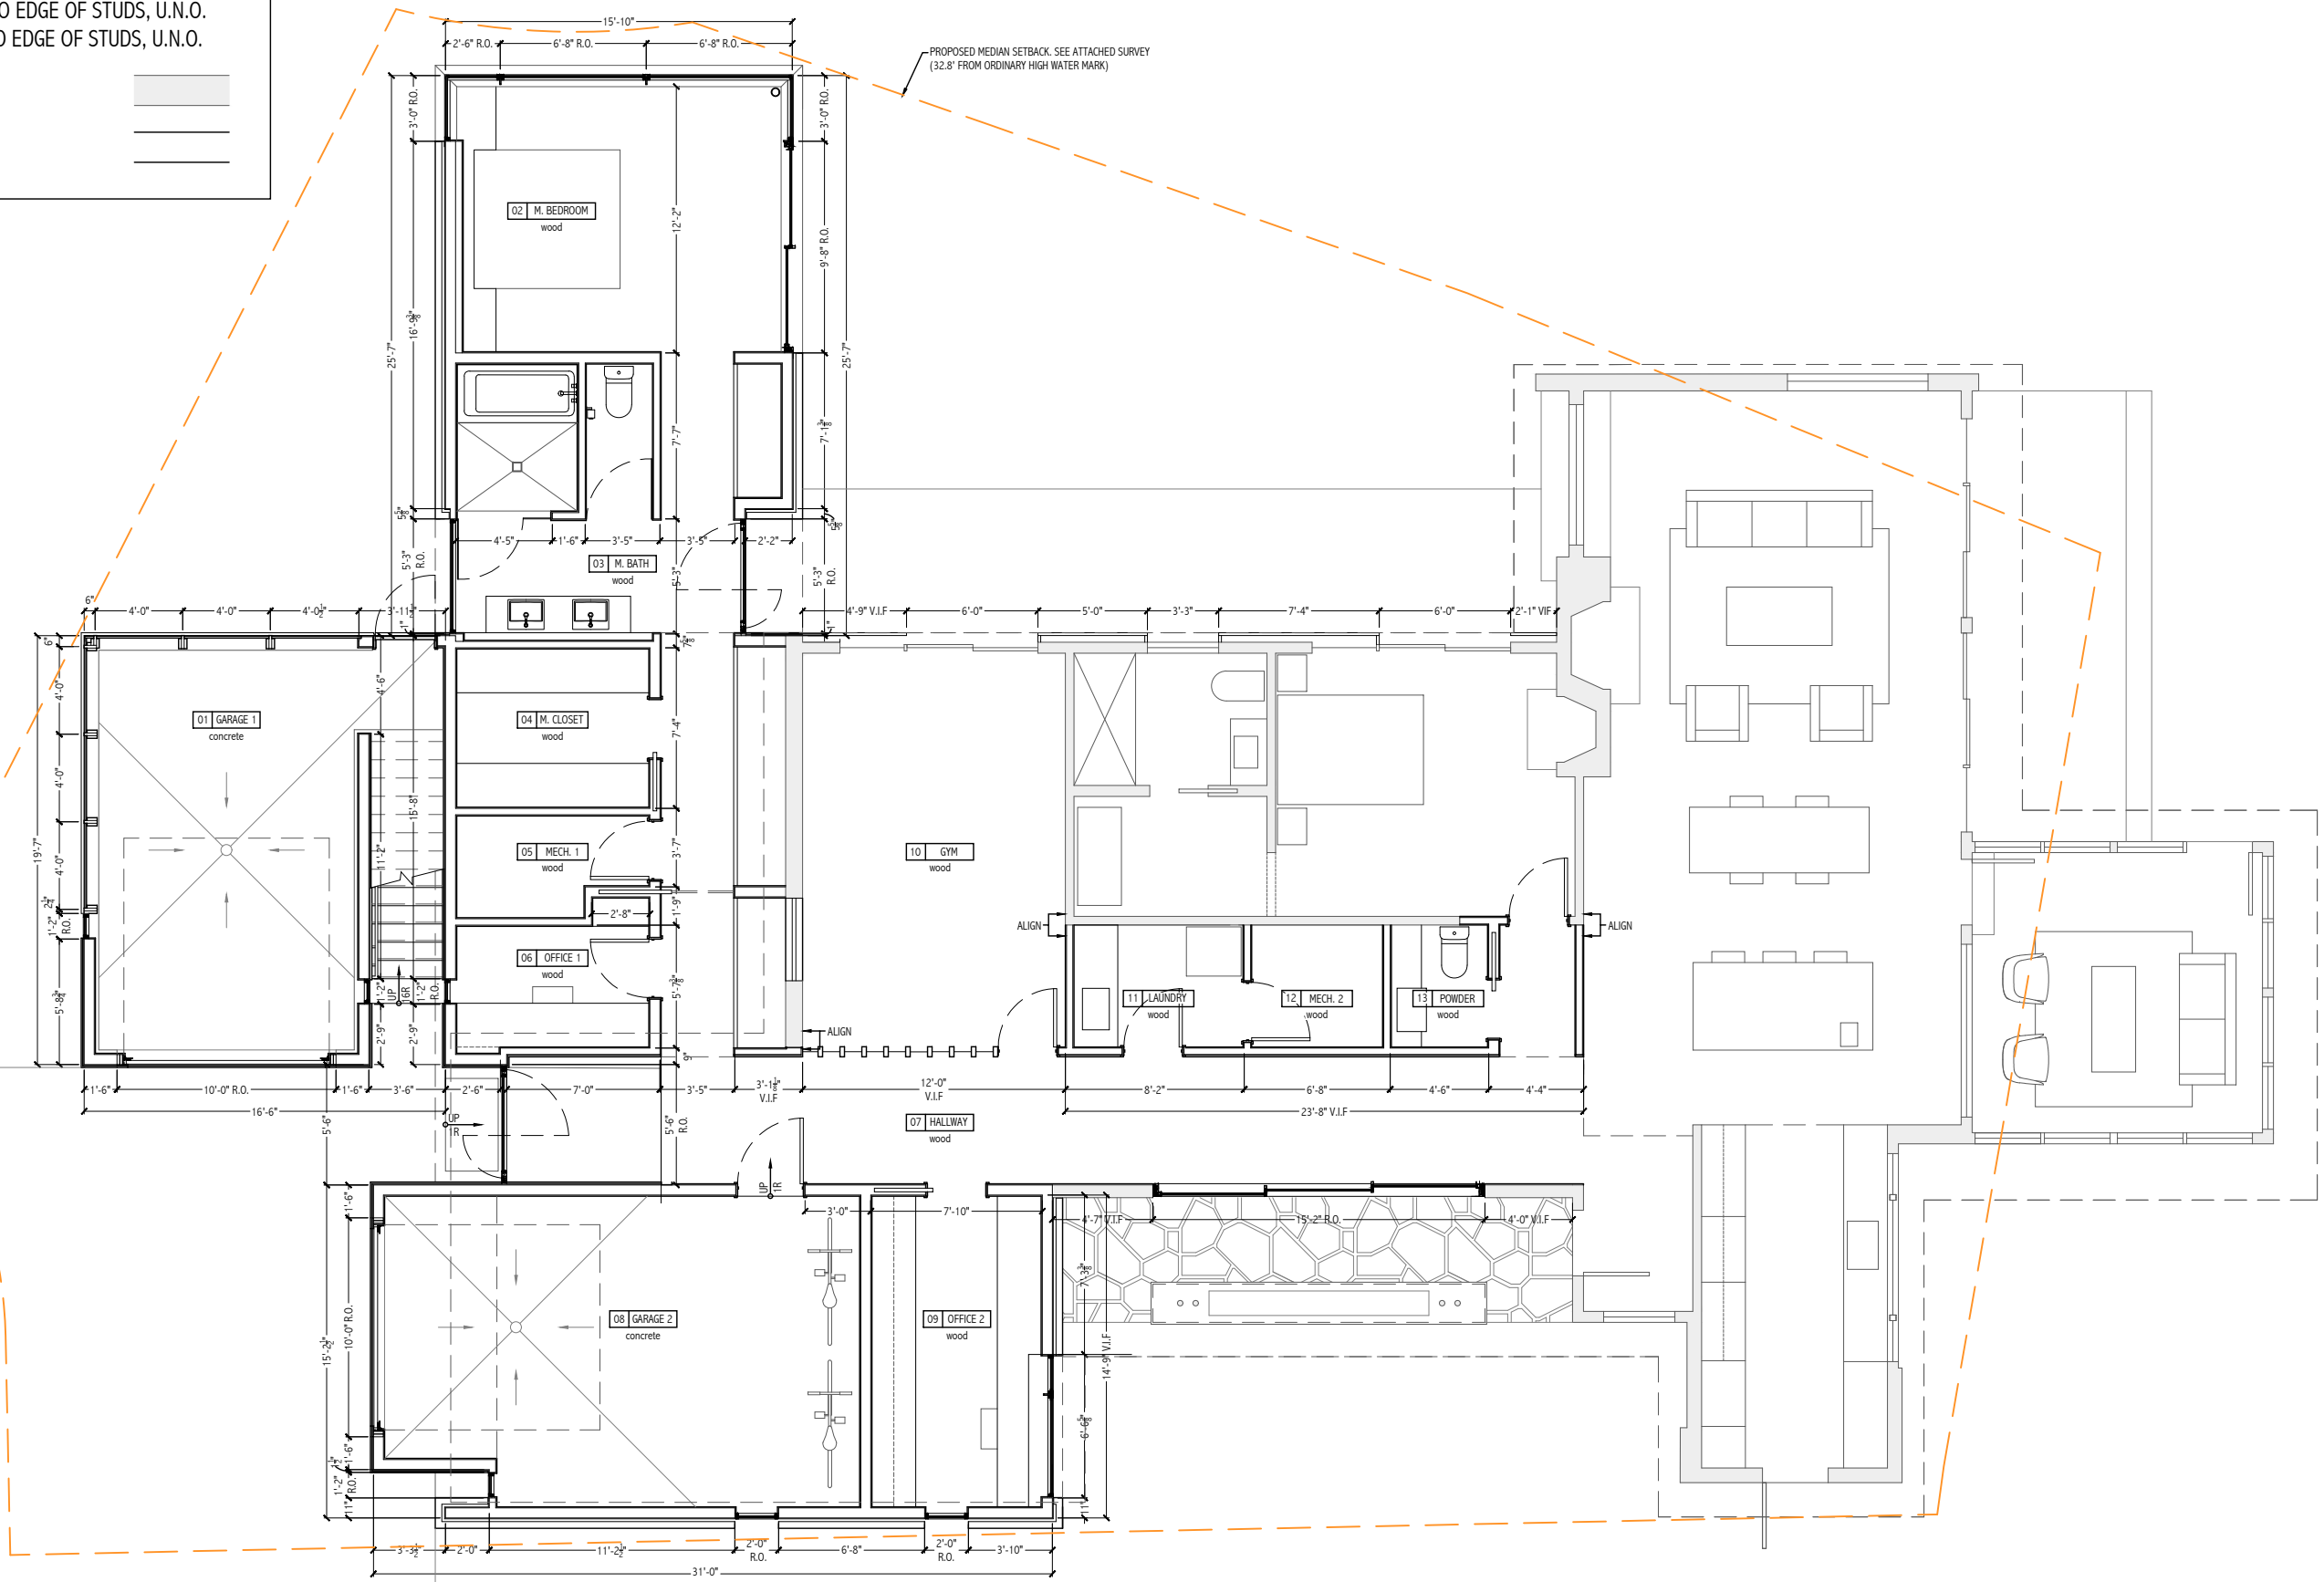

FLOOR PLAN: EXISTING RESIDENCE AND PROPOSED ADDITION