

MADISON TURNERS

STOUGHTON ROAD
 MADISON, WI

Architecture: Dimension IV - Madison, LLC, Madison, WI
 Civil Engineer: Professional Engineering, LLC, Middleton, WI
 EDGE Consulting Engineers, Inc., Prairie Du Sac, WI

LIST OF DRAWINGS

GENERAL

G0.1 COVER SHEET

SITE

C1.0 GRADING SURVEY (EDGE)


C1.1 SITE PLAN (DIMENSION IV)

ARCHITECTURAL


A1.0 FLOOR PLAN

A2.0 ELEVATIONS


PHOTOS

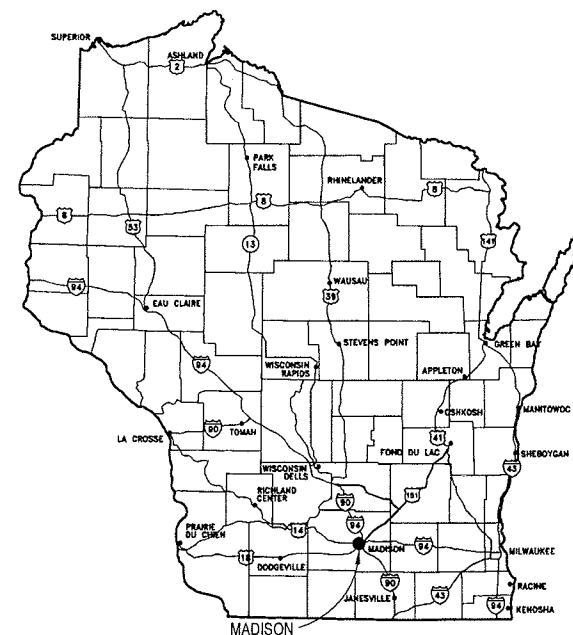

STATE MAP

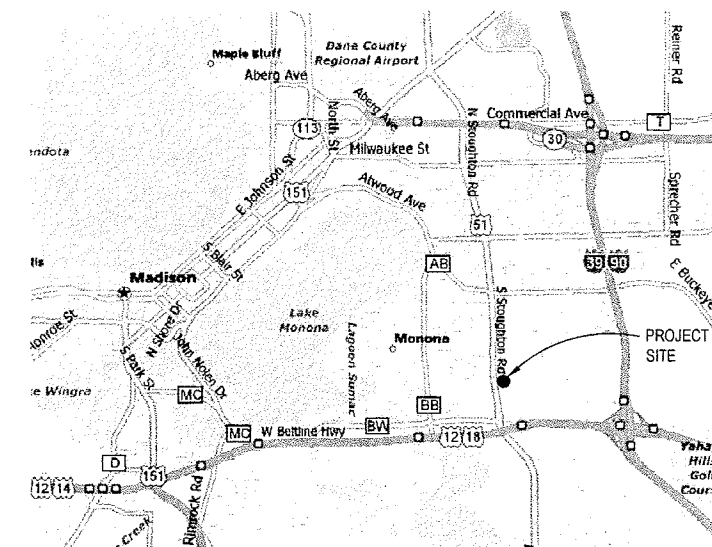


CITY MAP

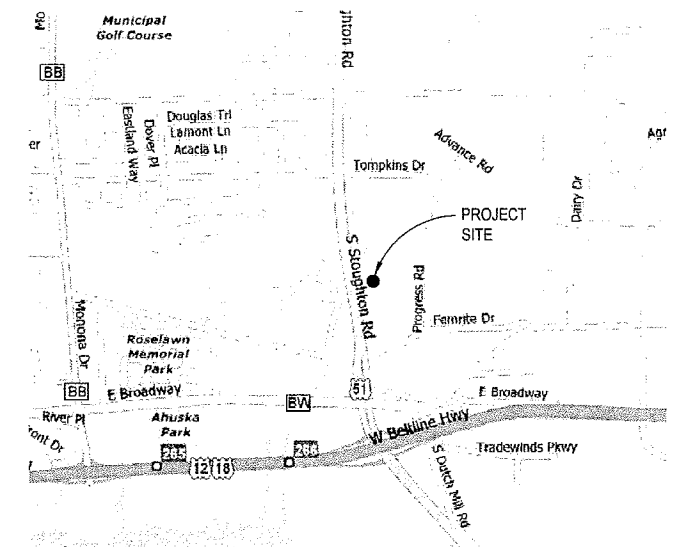

SITE LOCATION MAP



NORTH

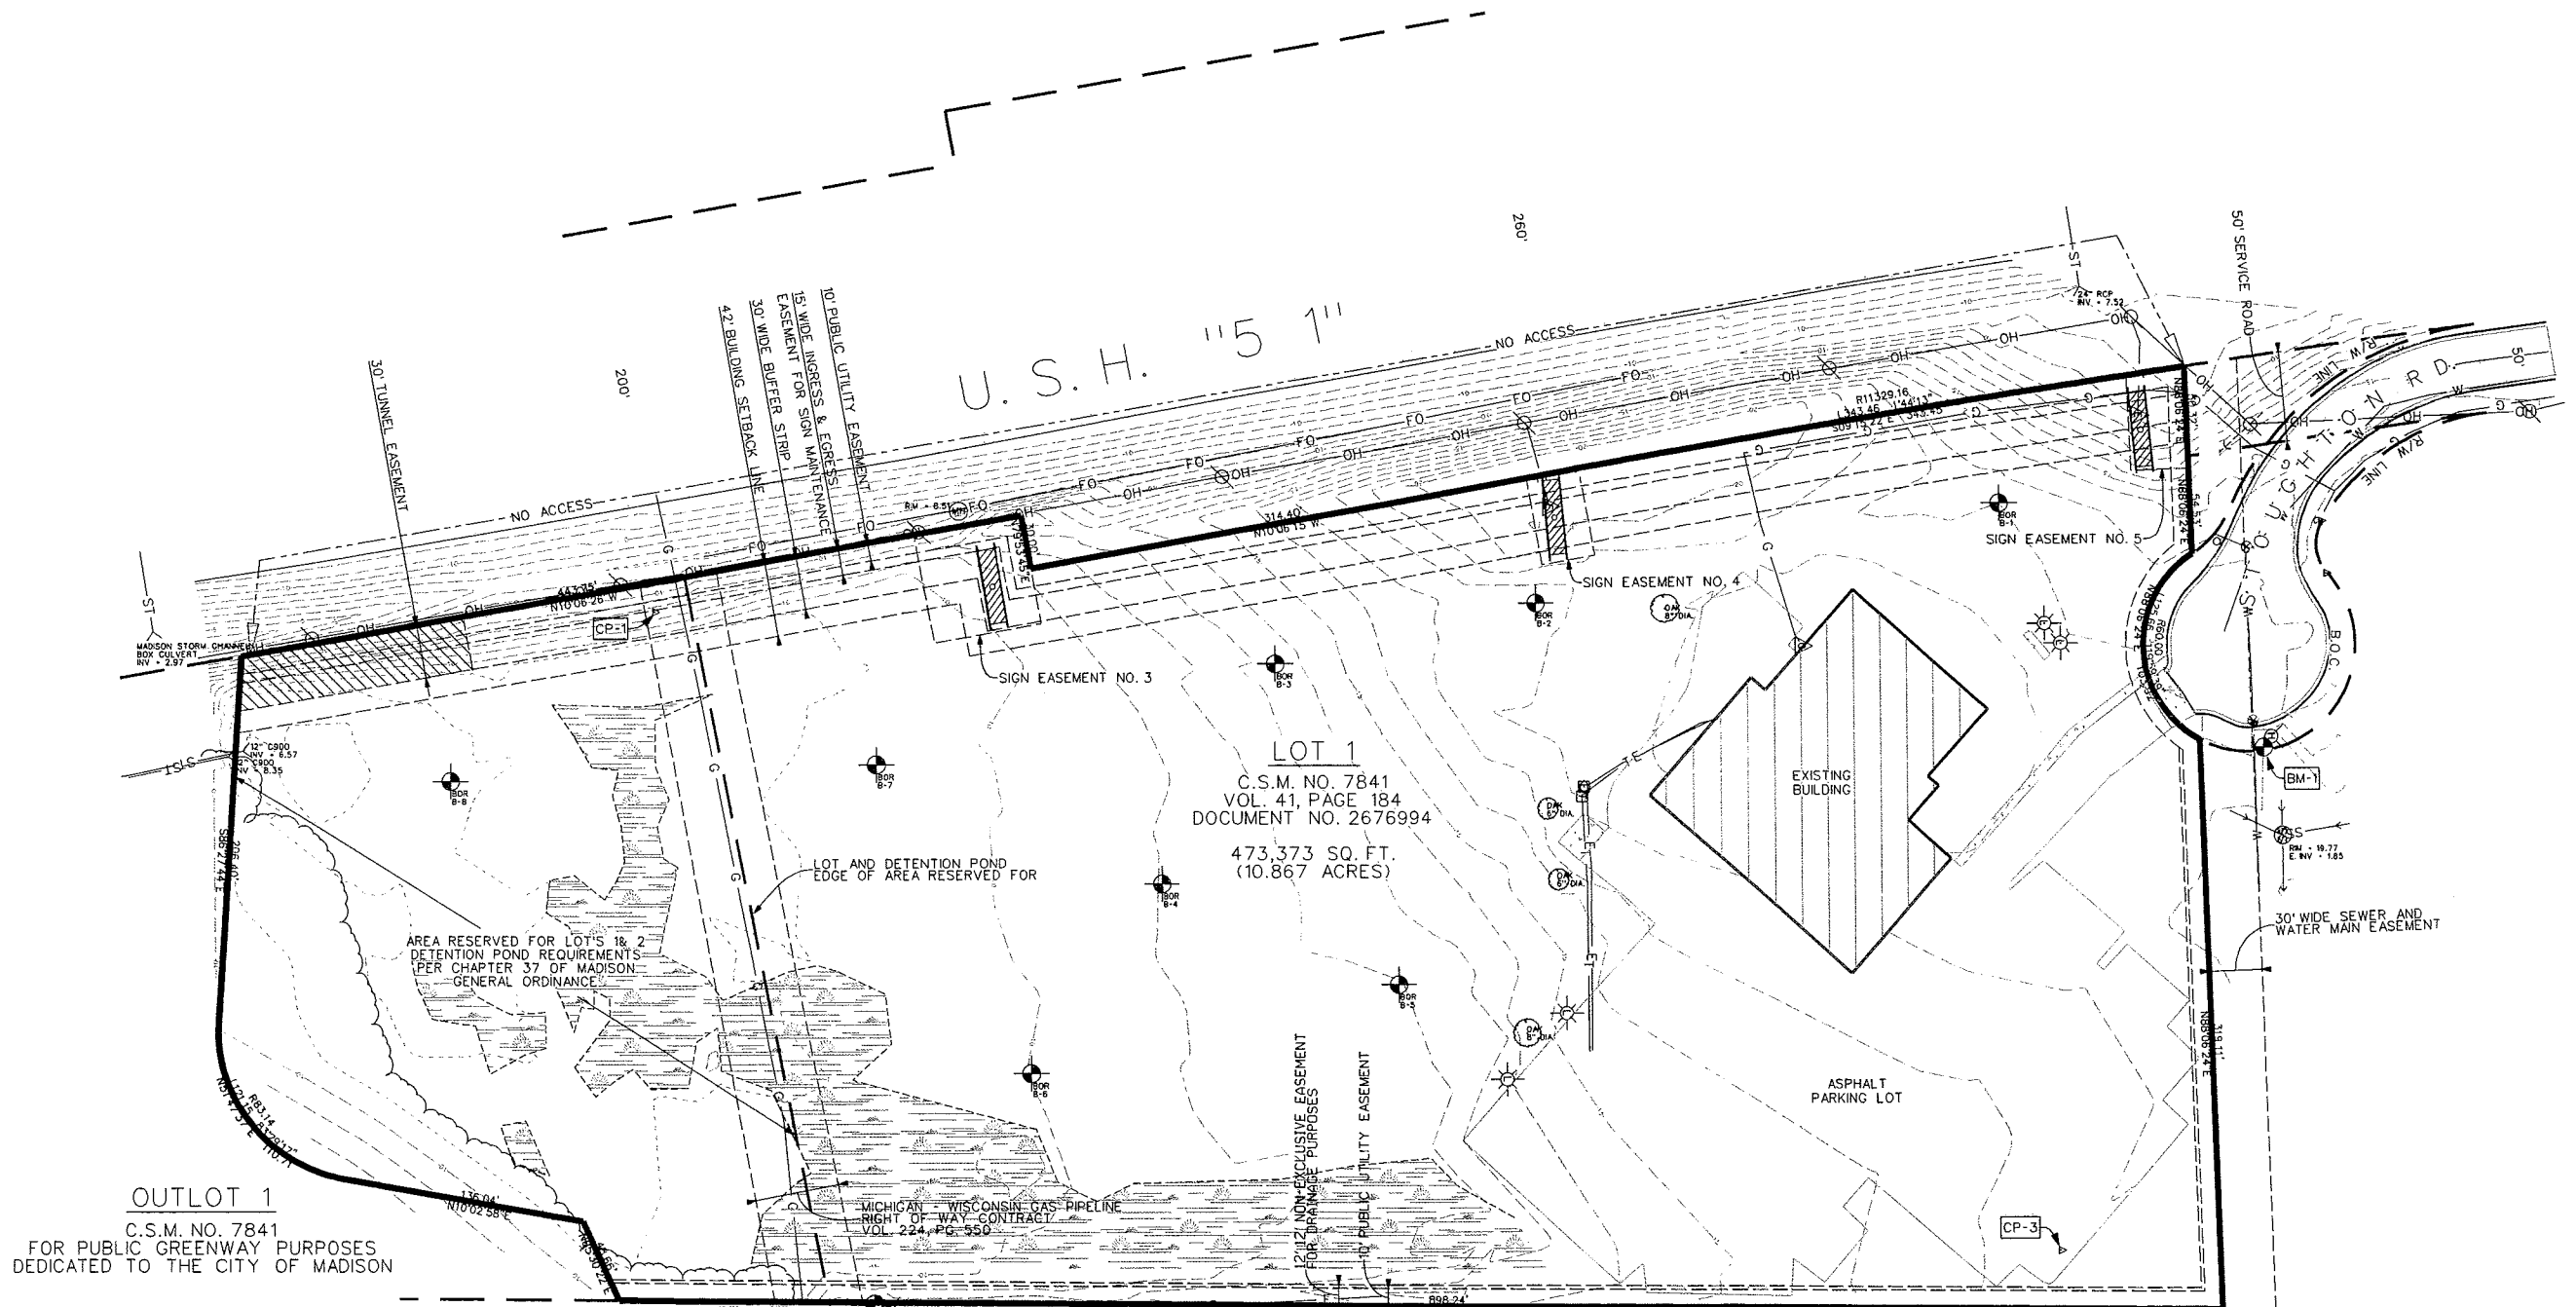


LEGEND:

— W —	EX. WATERMAIN	▲	SIGNAGE
— SS —	EX. SANITARY SEWER	⊠	TRANSFORMER
— ST —	EX. STORM SEWER	⊞	PEDESTAL (ELEC./CABLE/TEL)
— G —	EX. GAS	⊠	METER (PARKING)
— E —	EX. UNDERGROUND ELECTRIC	⊠	CURB INLET (N.I.)
— OHE —	EX. OVERHEAD ELECTRIC	⊠	CATCH BASIN (CB)
⊠	EX. MAN HOLE	▲	APRON ENDWALL
⊠	HYDRANT	●	BENCHMARK
⊠	VALVE	⊠	CONTROL POINT
⊠	UTILITY POLE	---	EXISTING CONTOUR
⊠	LIGHT POLE		

NOTES

- BEARINGS REFERENCED TO RECORDED PLAT OF SURVEY LOT 1, C.S.M. NO. 7841, VOL. 41, PG. 184 (PREPARED BY CRAIG A. KEACH, MERIDIAN SURVEYING, LLC).
- UTILITY LOCATIONS BASED UPON DIGGERS HOTLINE MARKINGS FOR TICKET #20072917493 & #20072917849 (07/20/2007)
UTILITIES NOTIFIED INCLUDE:
 - SBC_SBC03 (SBC03)
 - PIPELINE CO. ANR05 (ANR05)
 - CITY OF MONONA CMA01 (CMA01)
 - MCLEOD USA OF WISCONSIN MCL01 (MCL01)
 - CITY OF MADISON ENGINEERING (MAD01)
 - MADISON GAS & ELECTRIC CO MGE (MGE01)
 - CHARTER COMMUNICATIONS CHC01 (CHC01)
 - DOT SOUTHWEST REGION/MADISON (DOT01)

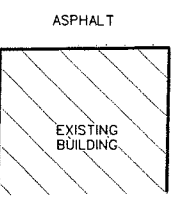


BENCHMARKS

BENCH MARK	ELEVATION	DESCRIPTION
BM-1	19.42	TAG BOLT ON HYDRANT 7'-6" BURY"
BM-2	14.14	TAG BOLT ON HYDRANT 7'-6" BURY"

LOT 1
C.S.M. NO. 7984
VOL. 42, PAGE 214

CONTROL POINTS			
CONTROL POINT	NORTHING	EASTING	ELEVATION
CP-1	384441.92	2153446.91	12.96
CP-3	385227.87	2153907.28	17.80

 

TOPOGRAPHICAL SURVEY
MADISON TURNERS - LOT 1, CSM 7841
MADISON, WISCONSIN

SHEET TITLE

ISSUE DATE:
06/07/07 - TOPO MAP

REVISIONS:

PRELIMINARY
NOT FOR CONSTRUCTION

DRAWN BY:
AMF


CHECKED BY:
AJO

PLOT DATE:
8/7/2007

PROJECT NUMBER:
3031

FILE NAME:
C1.0.dgn

SHEET NUMBER:
C1.0

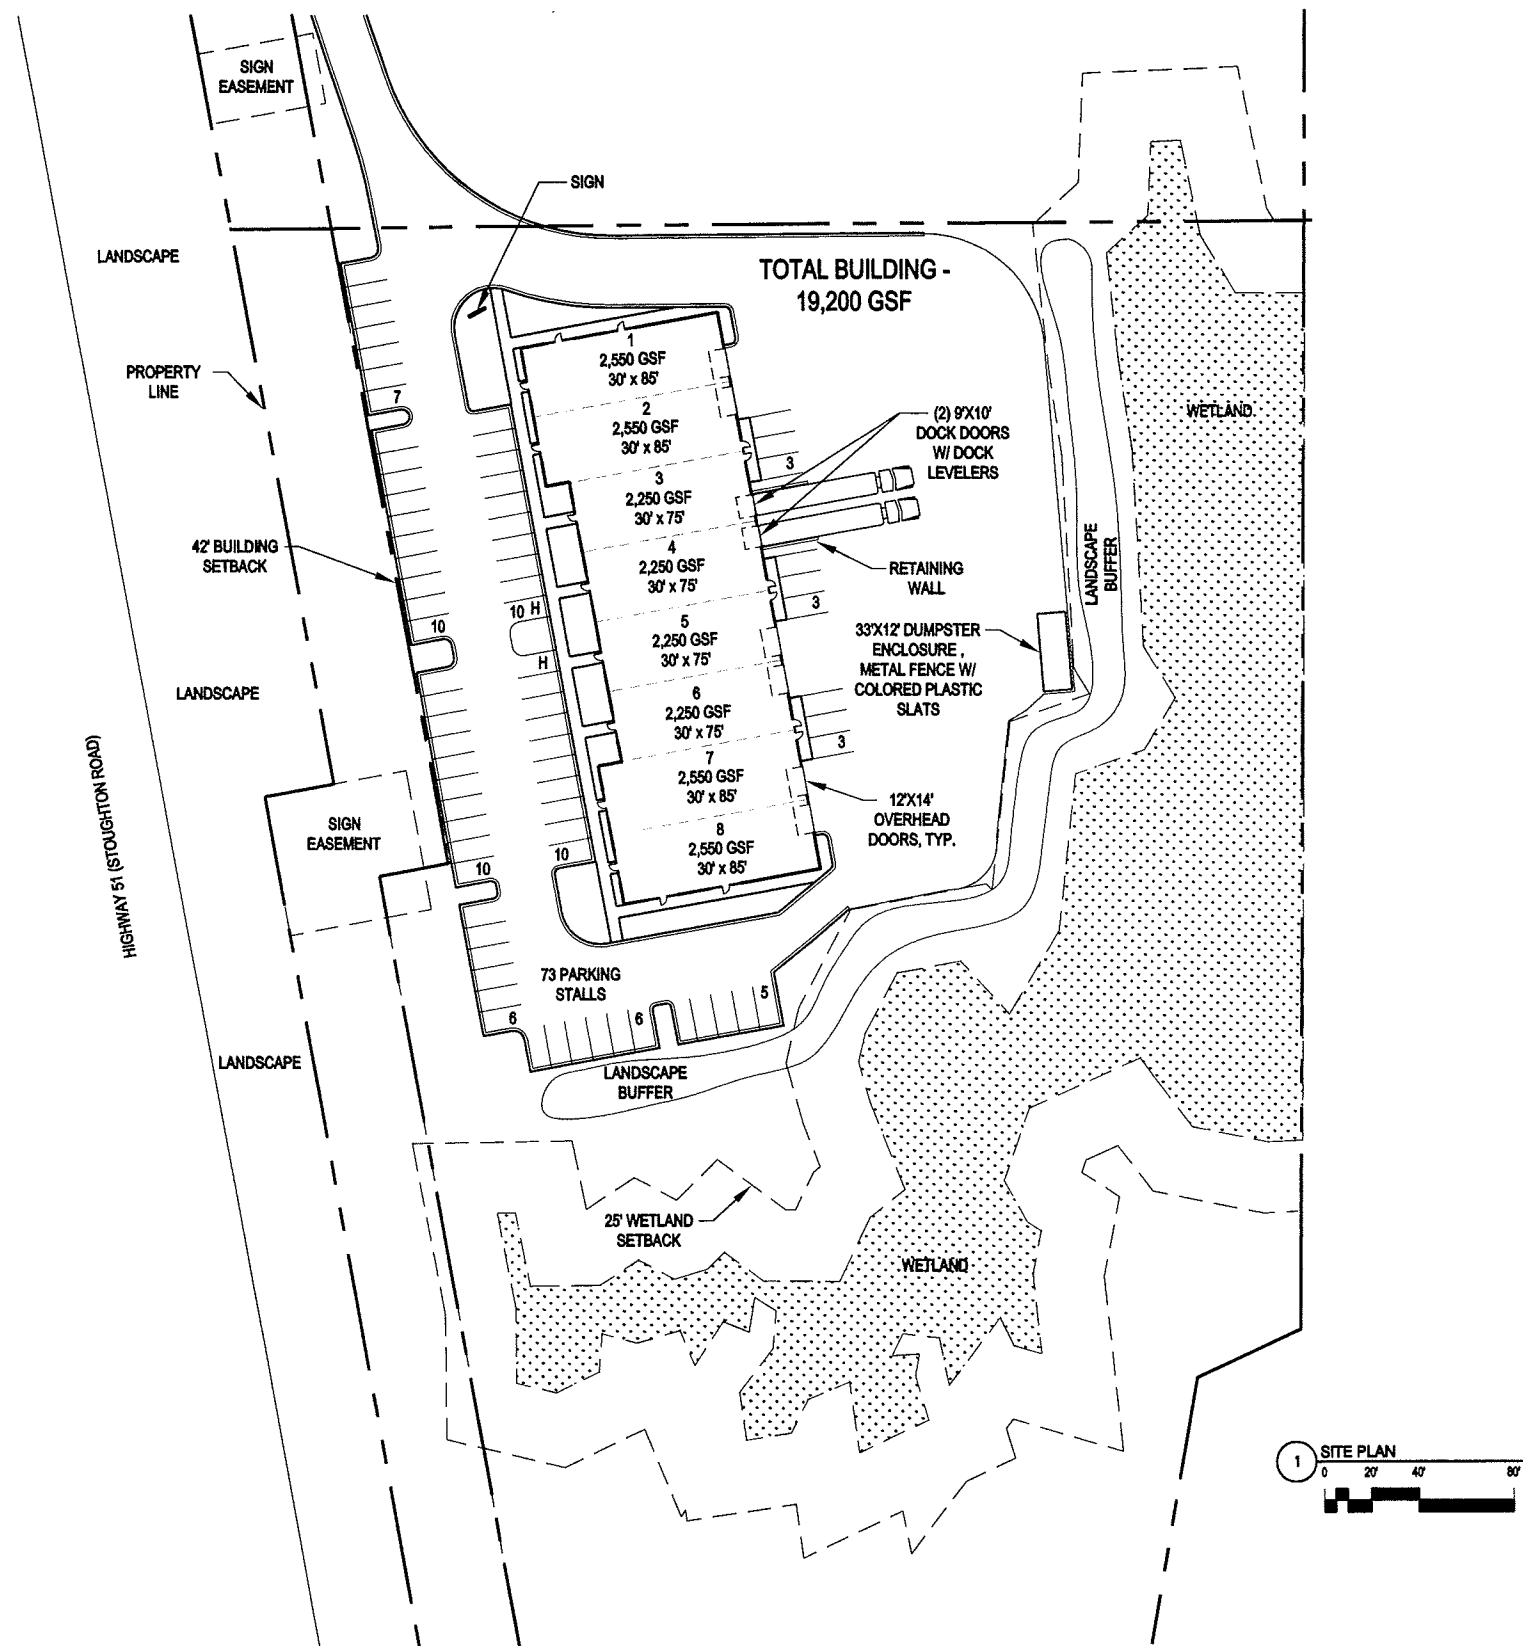

**MADISON
TURNERS**

STOUGHTON ROAD
MADISON, WI

DATE OF ISSUE: 04/02/08

**PRELIMINARY
NOT FOR
CONSTRUCTION**


PROJECT NO: 08014

SITE PLAN

C1.1

**MADISON
TURNERS**

STOUGHTON ROAD
MADISON, WI

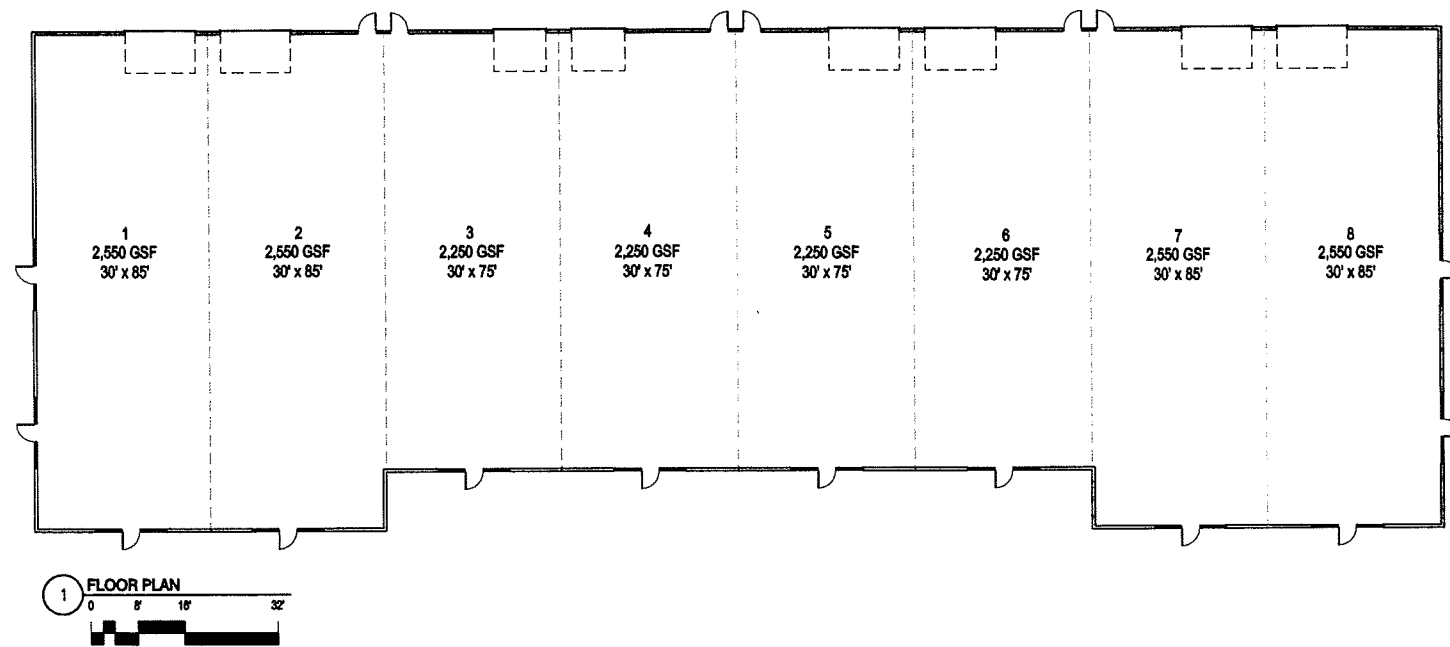




DATE OF ISSUE: 04/02/08

**PRELIMINARY
NOT FOR
CONSTRUCTION**

PROJECT NO: 08014

FLOOR PLAN

A1.0

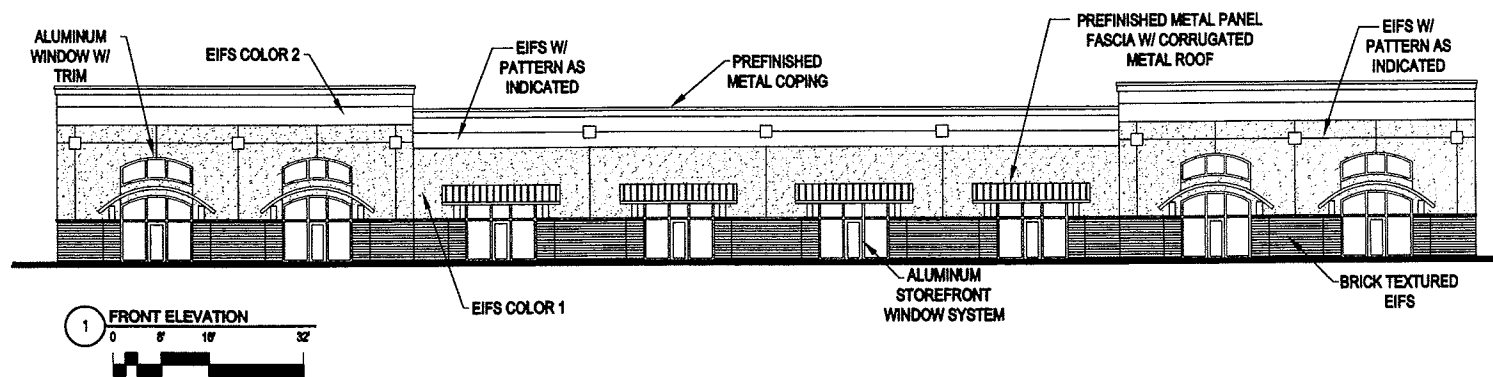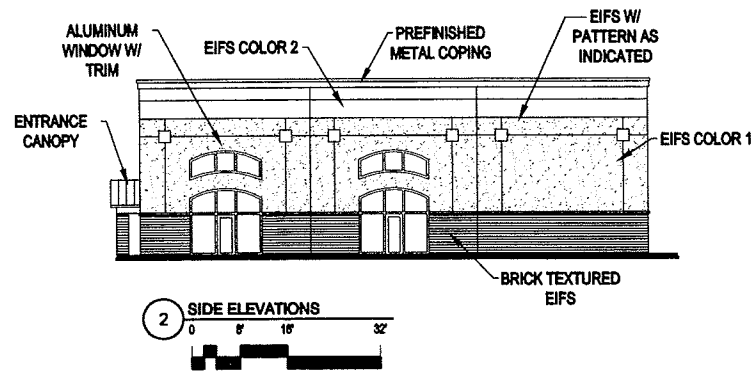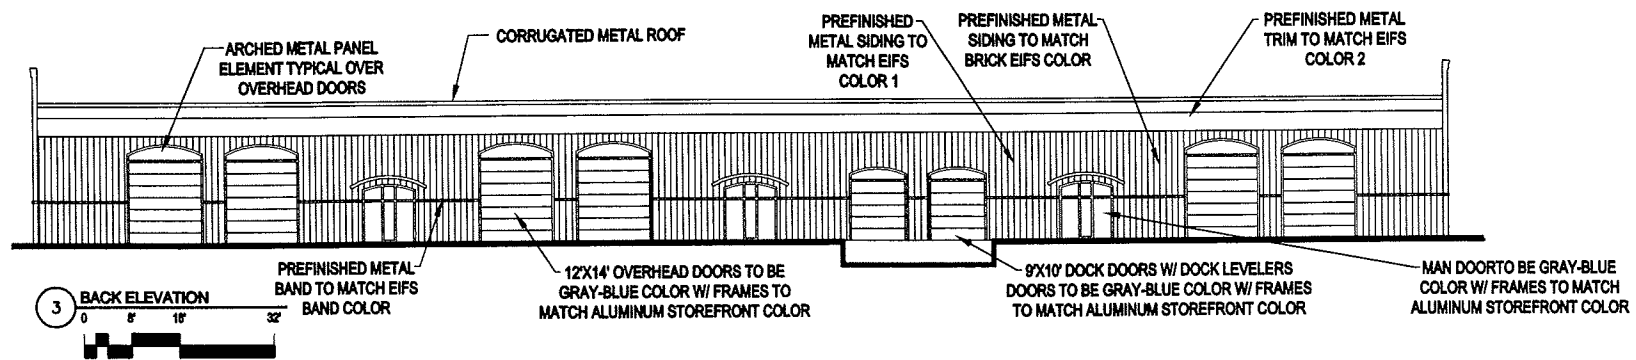

MADISON
TURNERS

STOUGHTON ROAD
MADISON, WI

DATE OF ISSUE: 04/02/08

**PRELIMINARY
NOT FOR
CONSTRUCTION**

PROJECT NO: 08014

ELEVATIONS

A2.0



AERIAL VIEW



NORTH VIEW



EAST VIEW



SOUTH VIEW