



Fence on property line


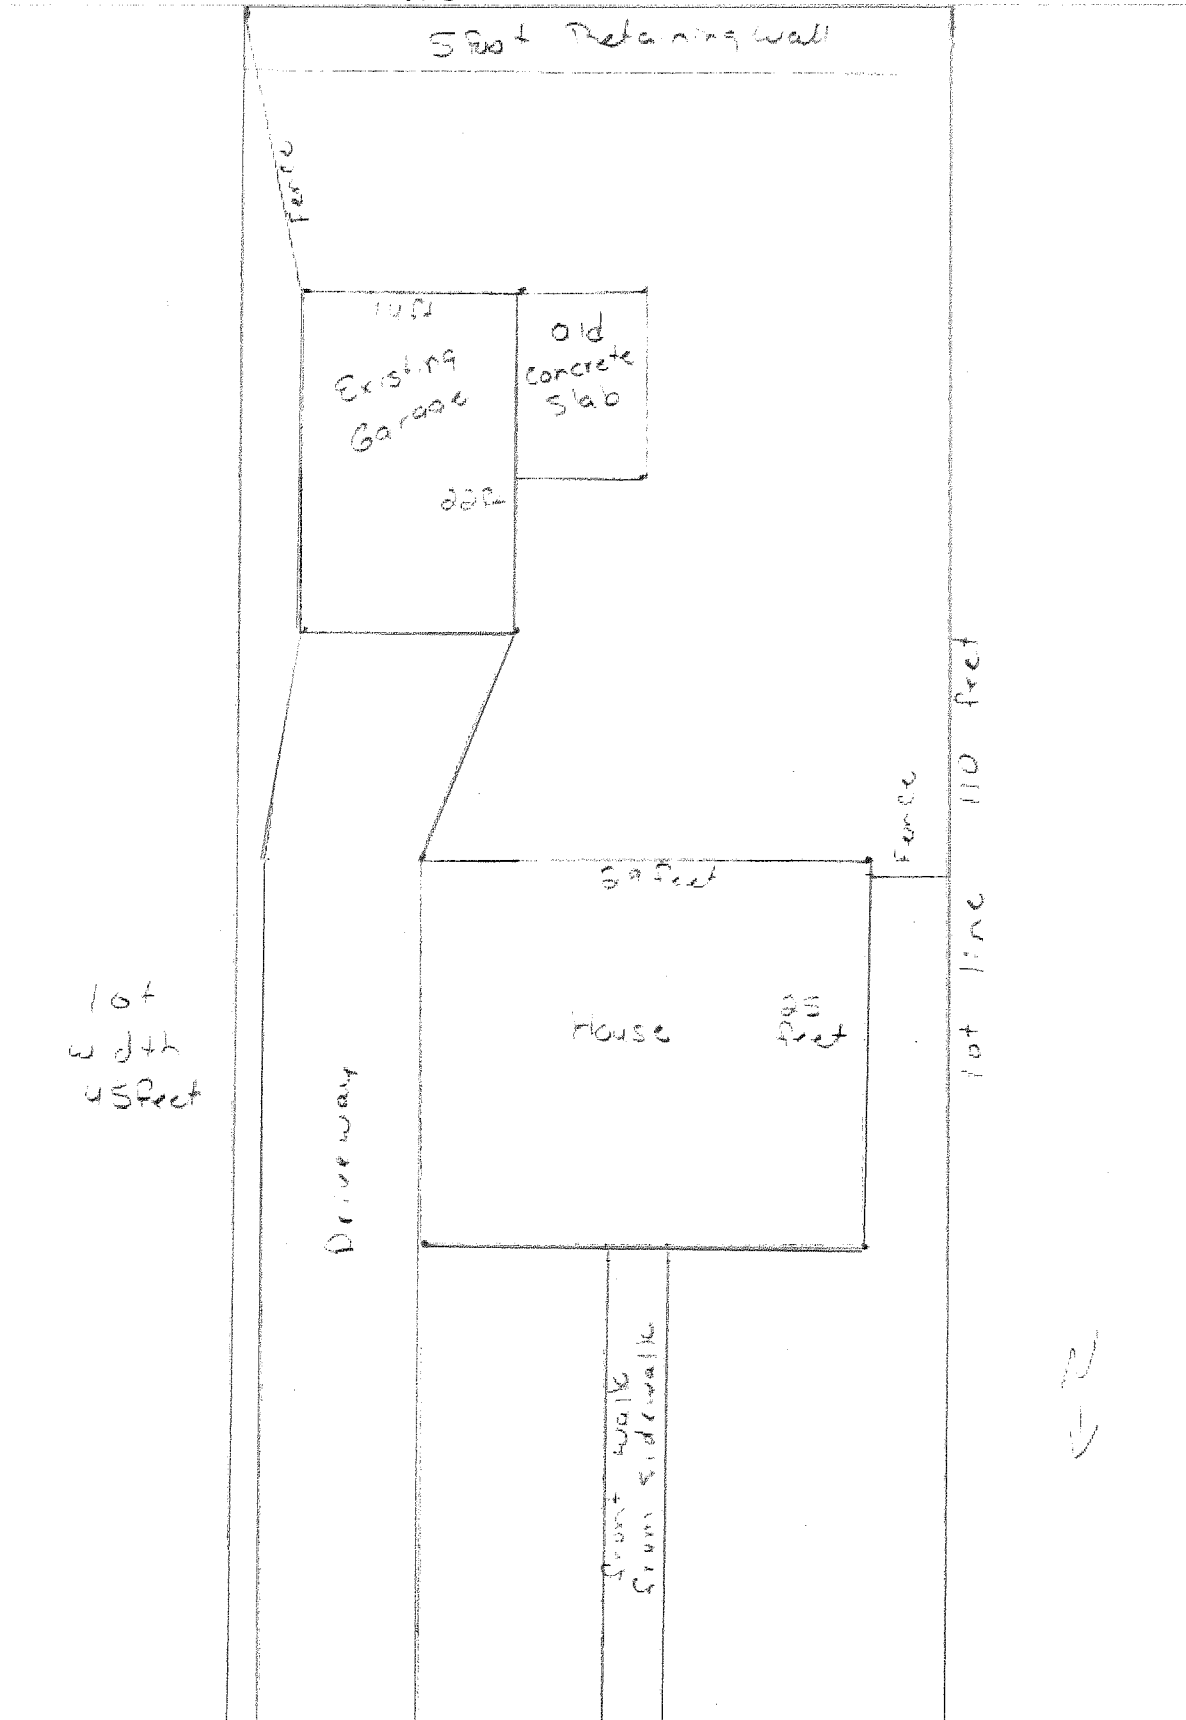


Sidewalk


Existing Site Plan

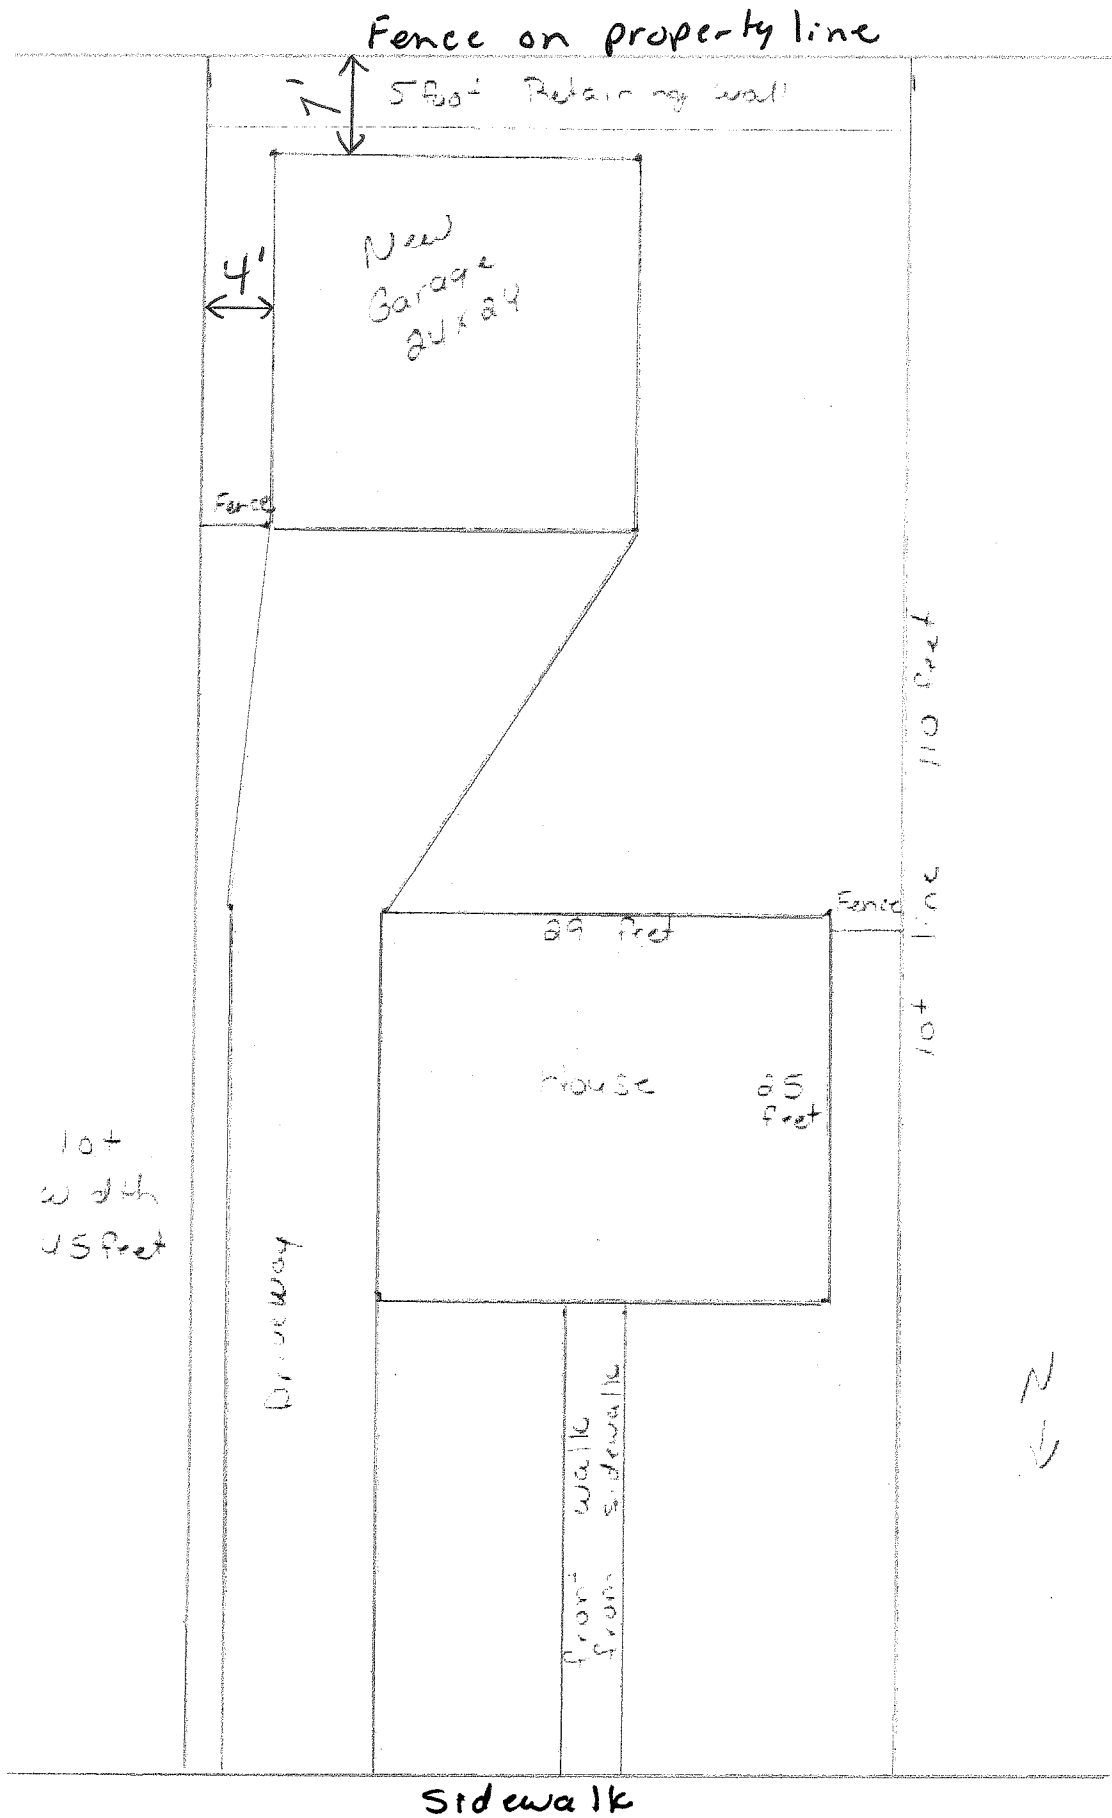

Proposed Site Plan

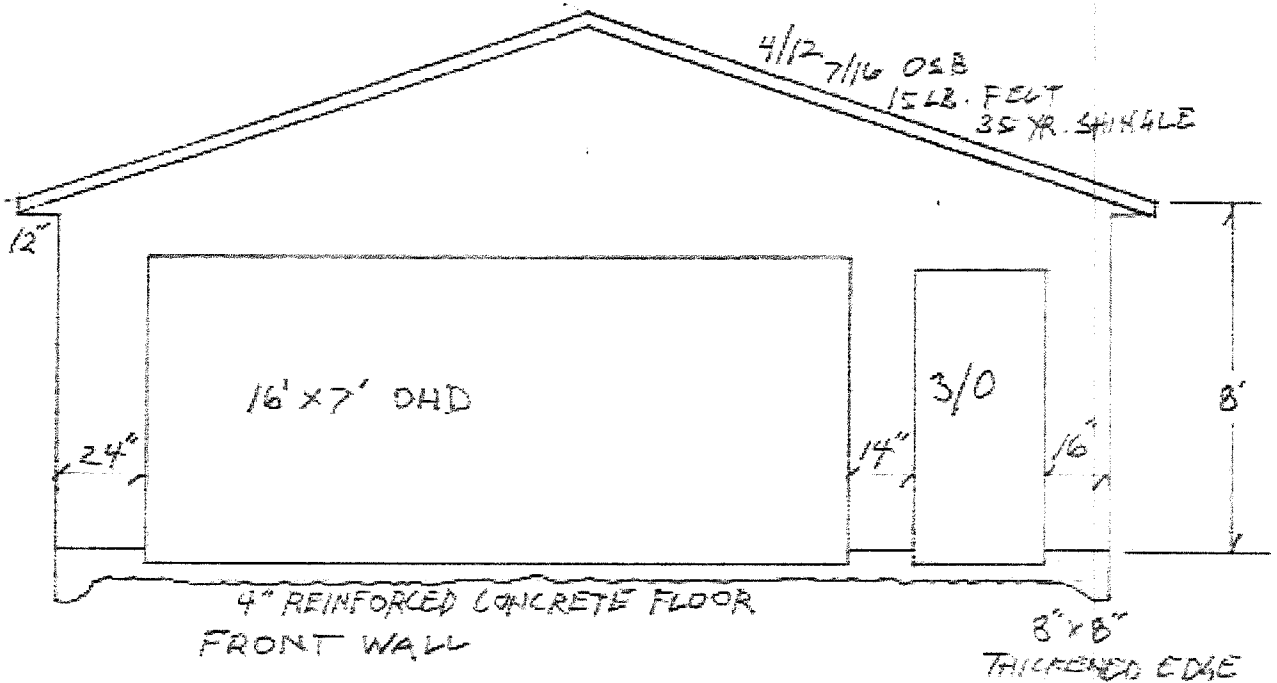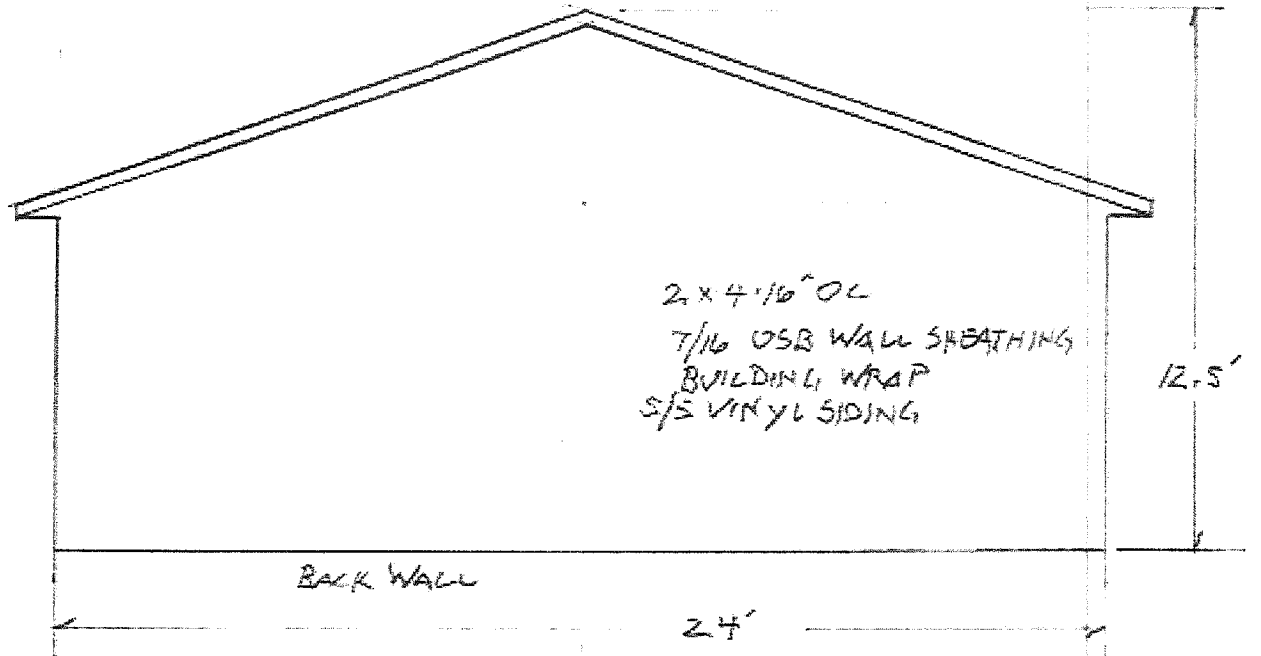

ELEVATIONS
 24' x 24' DETACHED GARAGE
 2737 MYRTE ST.
 TSM LAMBERSON A. L. B.
 7.7.21 SCALE 1/4" = 1'

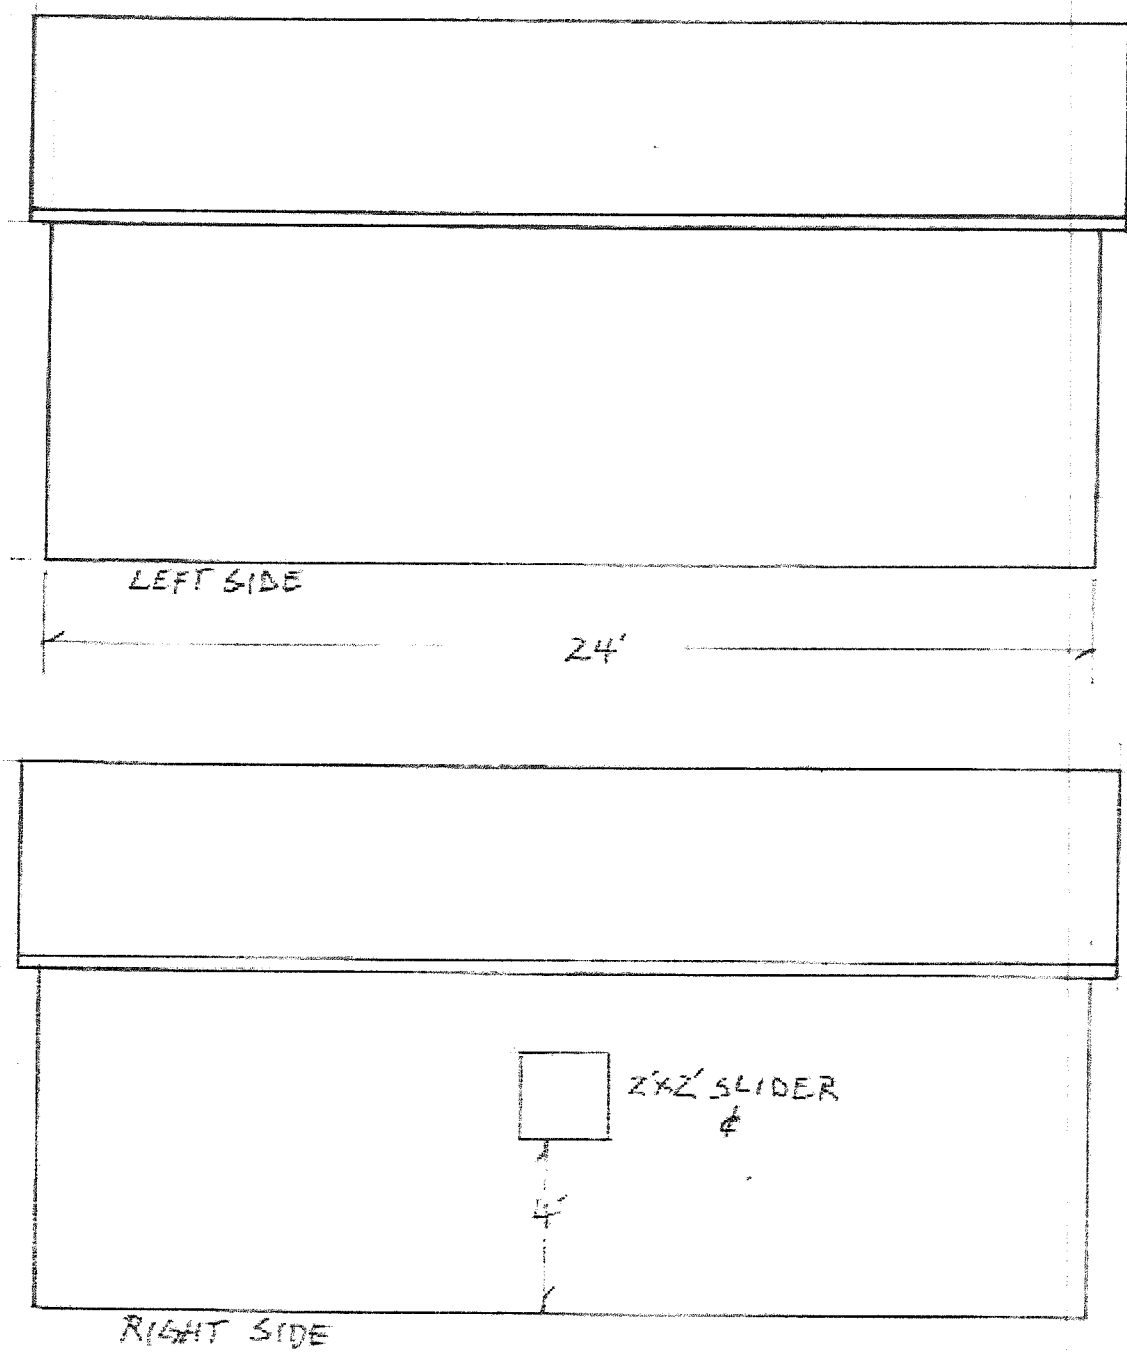

ELEVATIONS
 24' x 24' DETACHED GARAGE
 2737 MYRTLE ST.
 TOM LAMBERSON A.G.B.
 7.7.21 SCALE 1/4" = 1'