


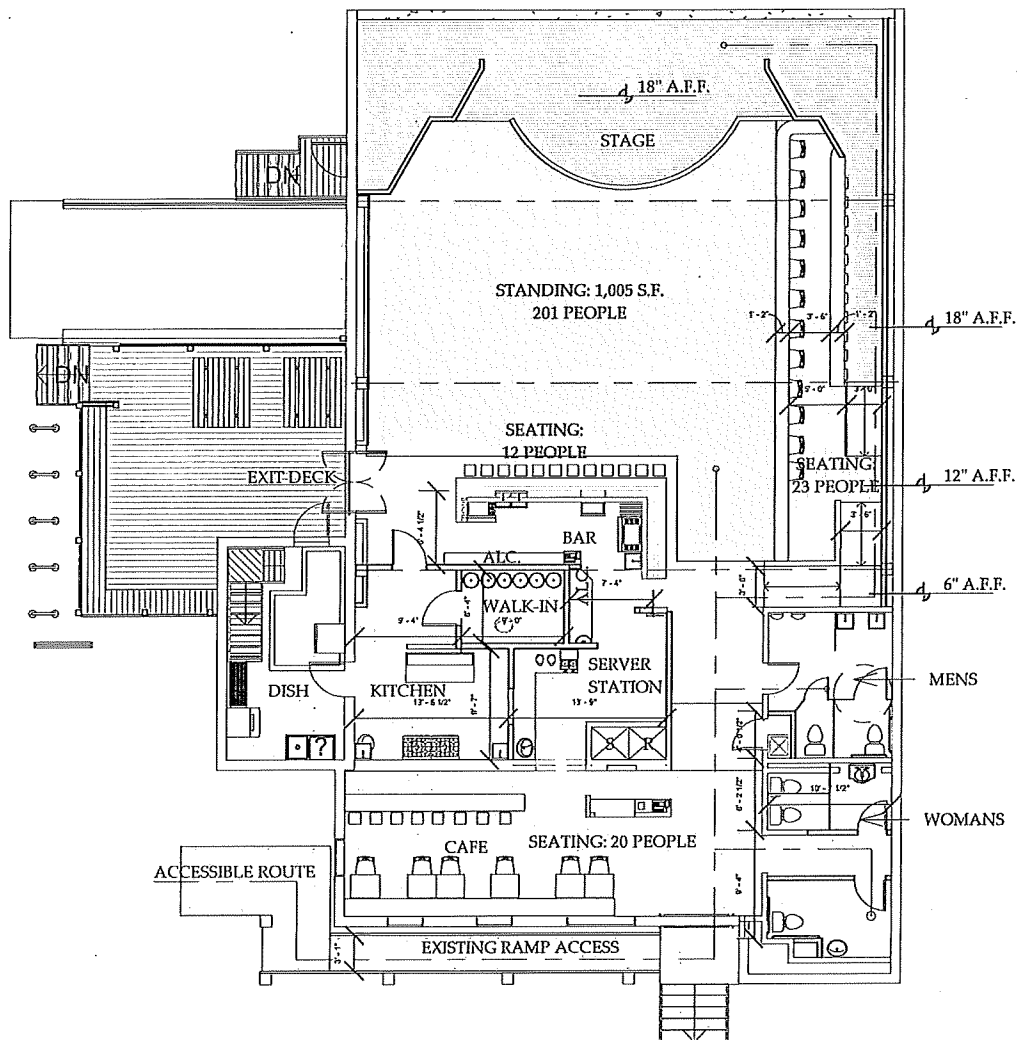

① 01 - First Floor - PROPOSED 8.5x11
1/16" = 1'-0"

BUILDING CAPACITY:

STANDING: 201

SEATING: 55

PERFORMERS: 12

EMPLOYEES: 10

278

D

DEHAVEN
PROPERTIES

www.dehavenproperties.com

**WINNEBAGO
ARTS CAFE
Renovation**

FLOOR PLAN

Project number 0047

Date 7-1-2019

Drawn by Jacob DeHaven

A.1