




5/2/2014

# Modular Home for Mosaic Ridge

Madison Area Technical College  
608-246-5234

# 1

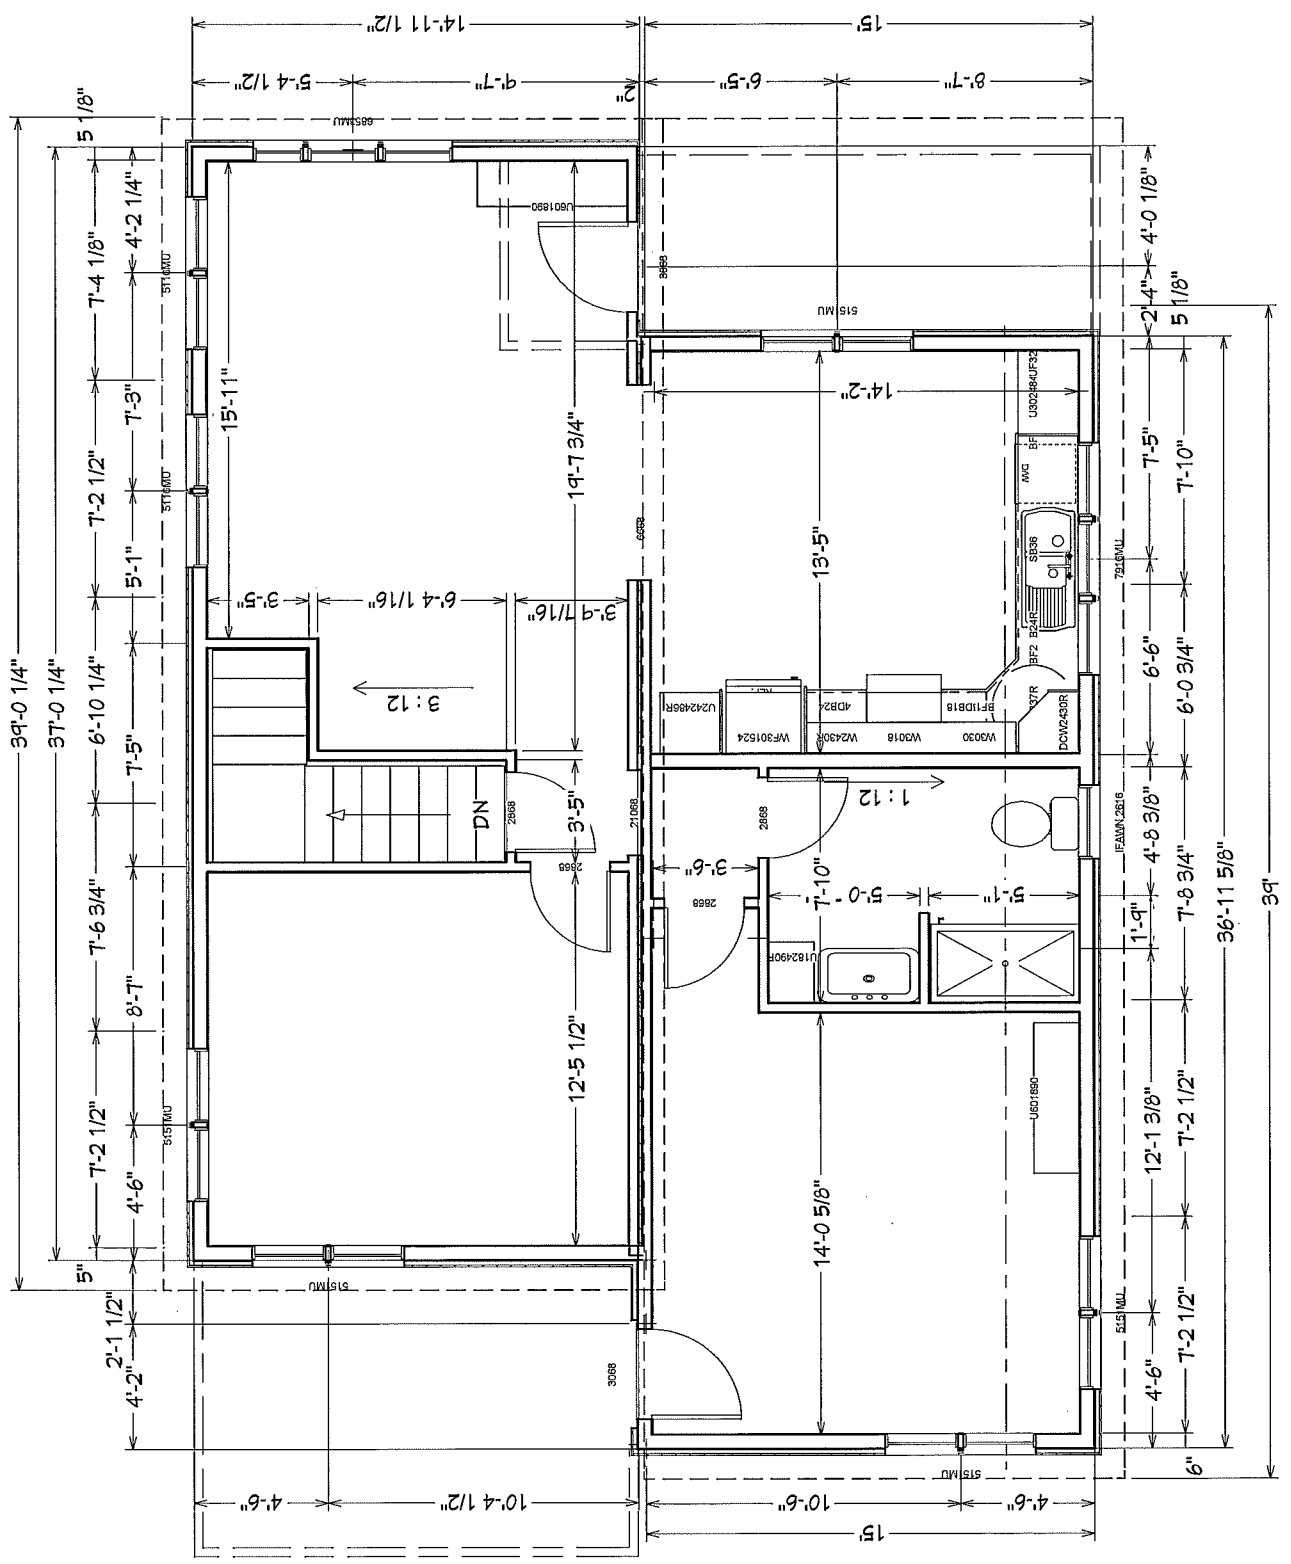




5/2/2014

# Mosaic Home for Madison Area Technical College

608-246-5234

Madison Area Technical College

1

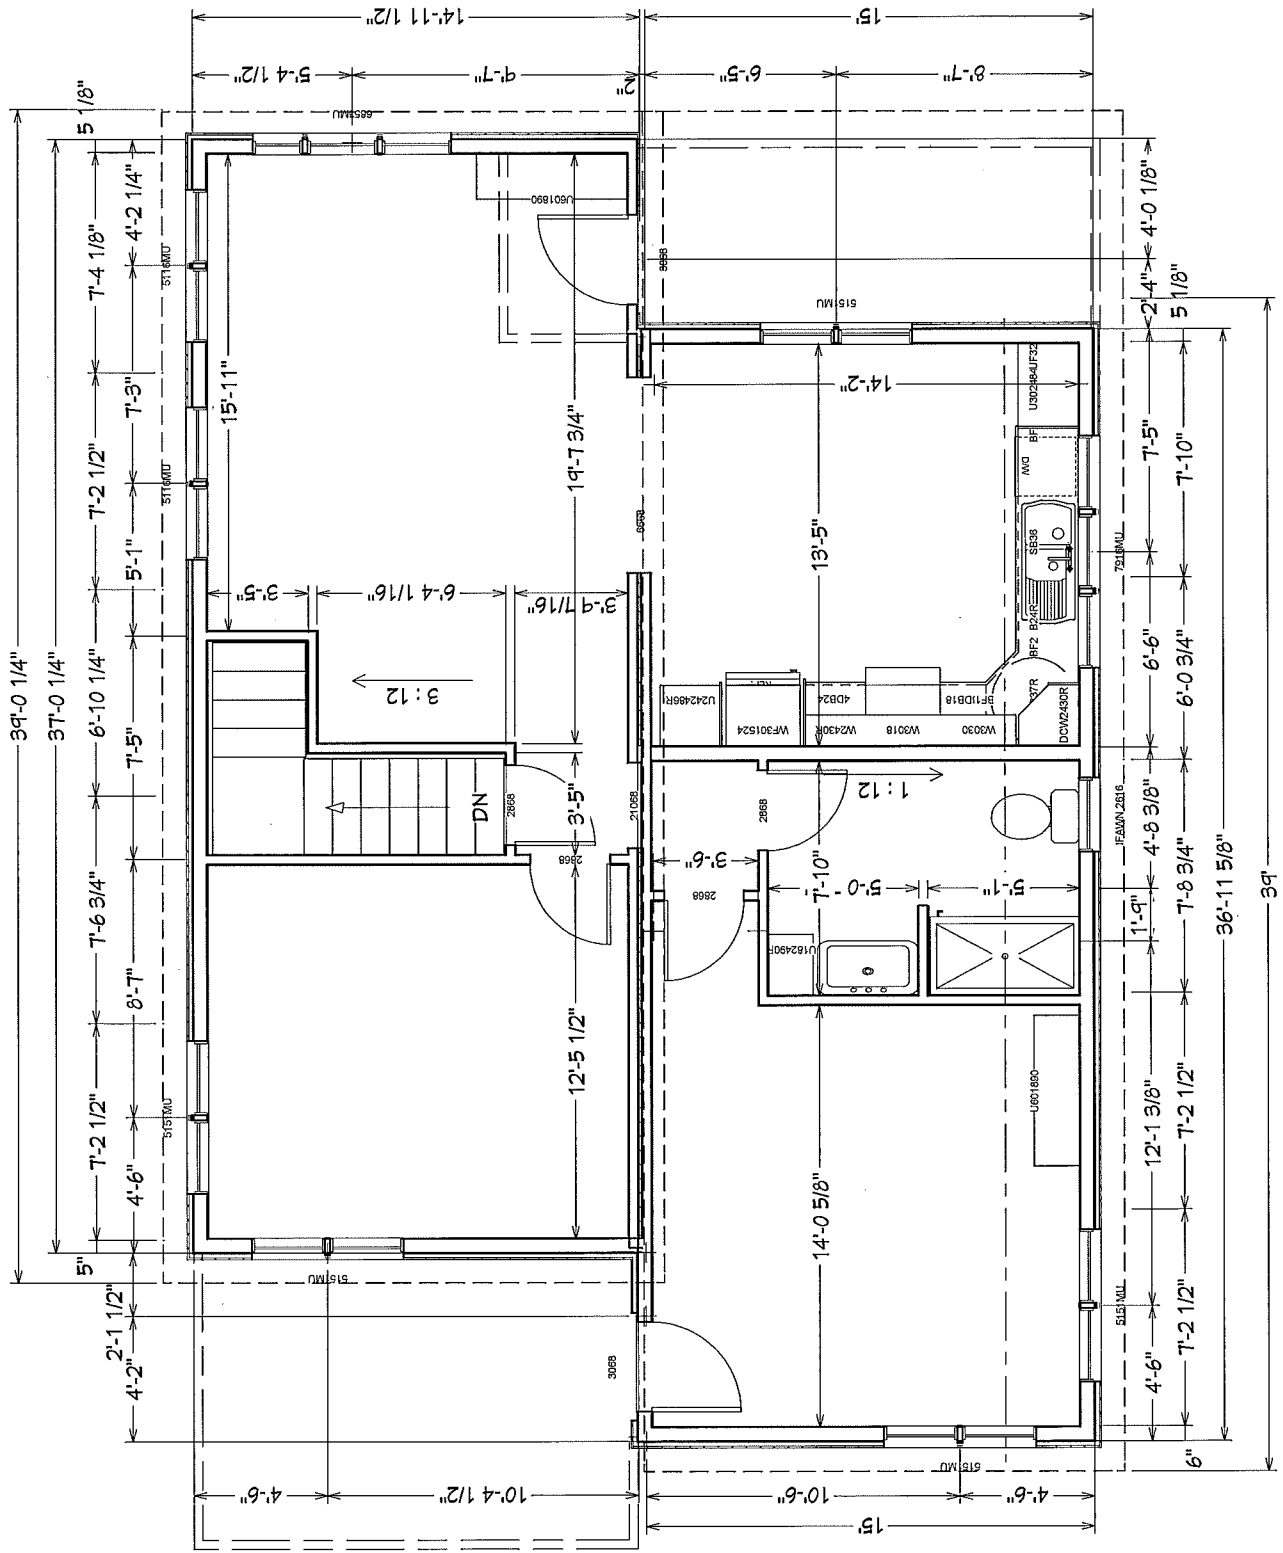




5/2/2014


# Modular Home for Mosaic Ridge

Madison Area Technical  
College  
608-246-5234

2

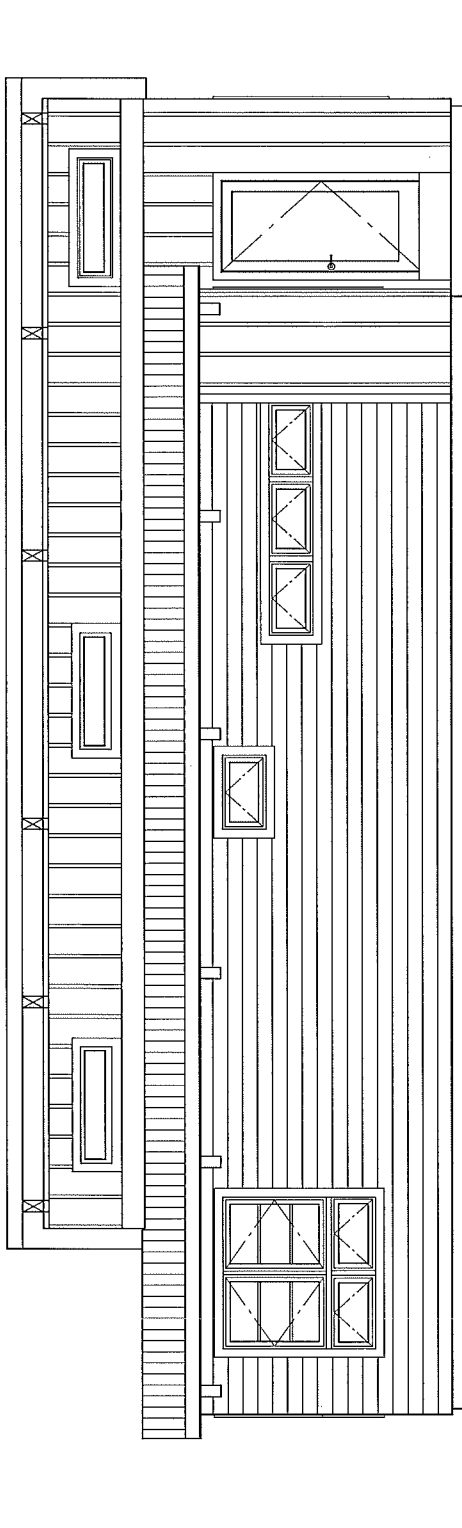

LEFT ELEVATION  
SCALE 1/4" = 1'-0"

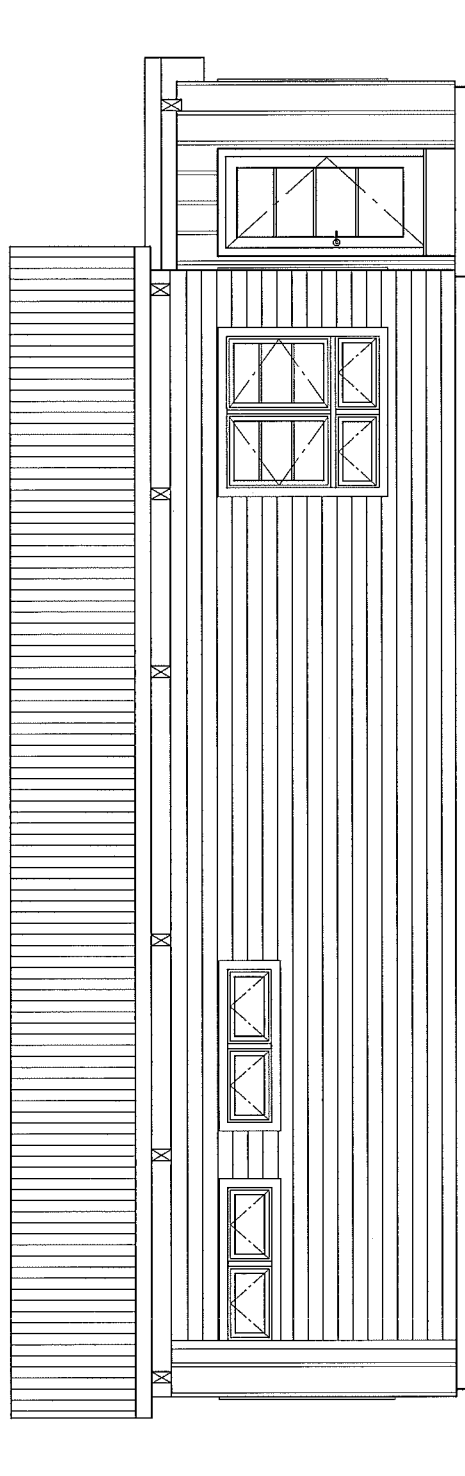

RIGHT ELEVATION  
SCALE 1/4" = 1'-0"




5/2/2014


# Modular Home for Mosaic Ridge

Madison Area Technical  
College  
608-246-5234

3

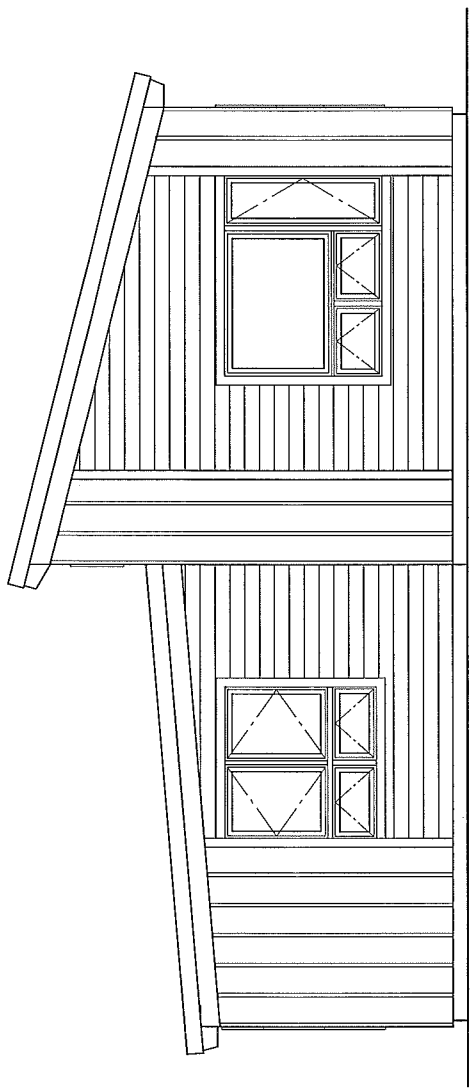

FRONT ELEVATION  
SCALE 1/4" = 1'-0"

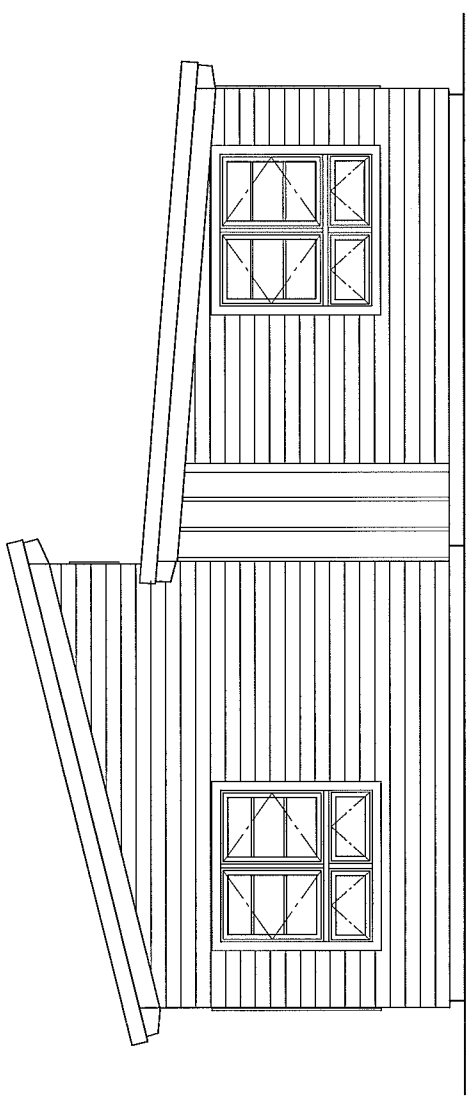

REAR ELEVATION  
SCALE 1/4" = 1'-0"