


FILE NAME: M:\DESIGN\DESIGN\DRW\28877\PLAN\PLAN.DWG

DATE: 7/18/2011

SCALE: 3/8" = 1' (3/8" = 1' = 0.375")

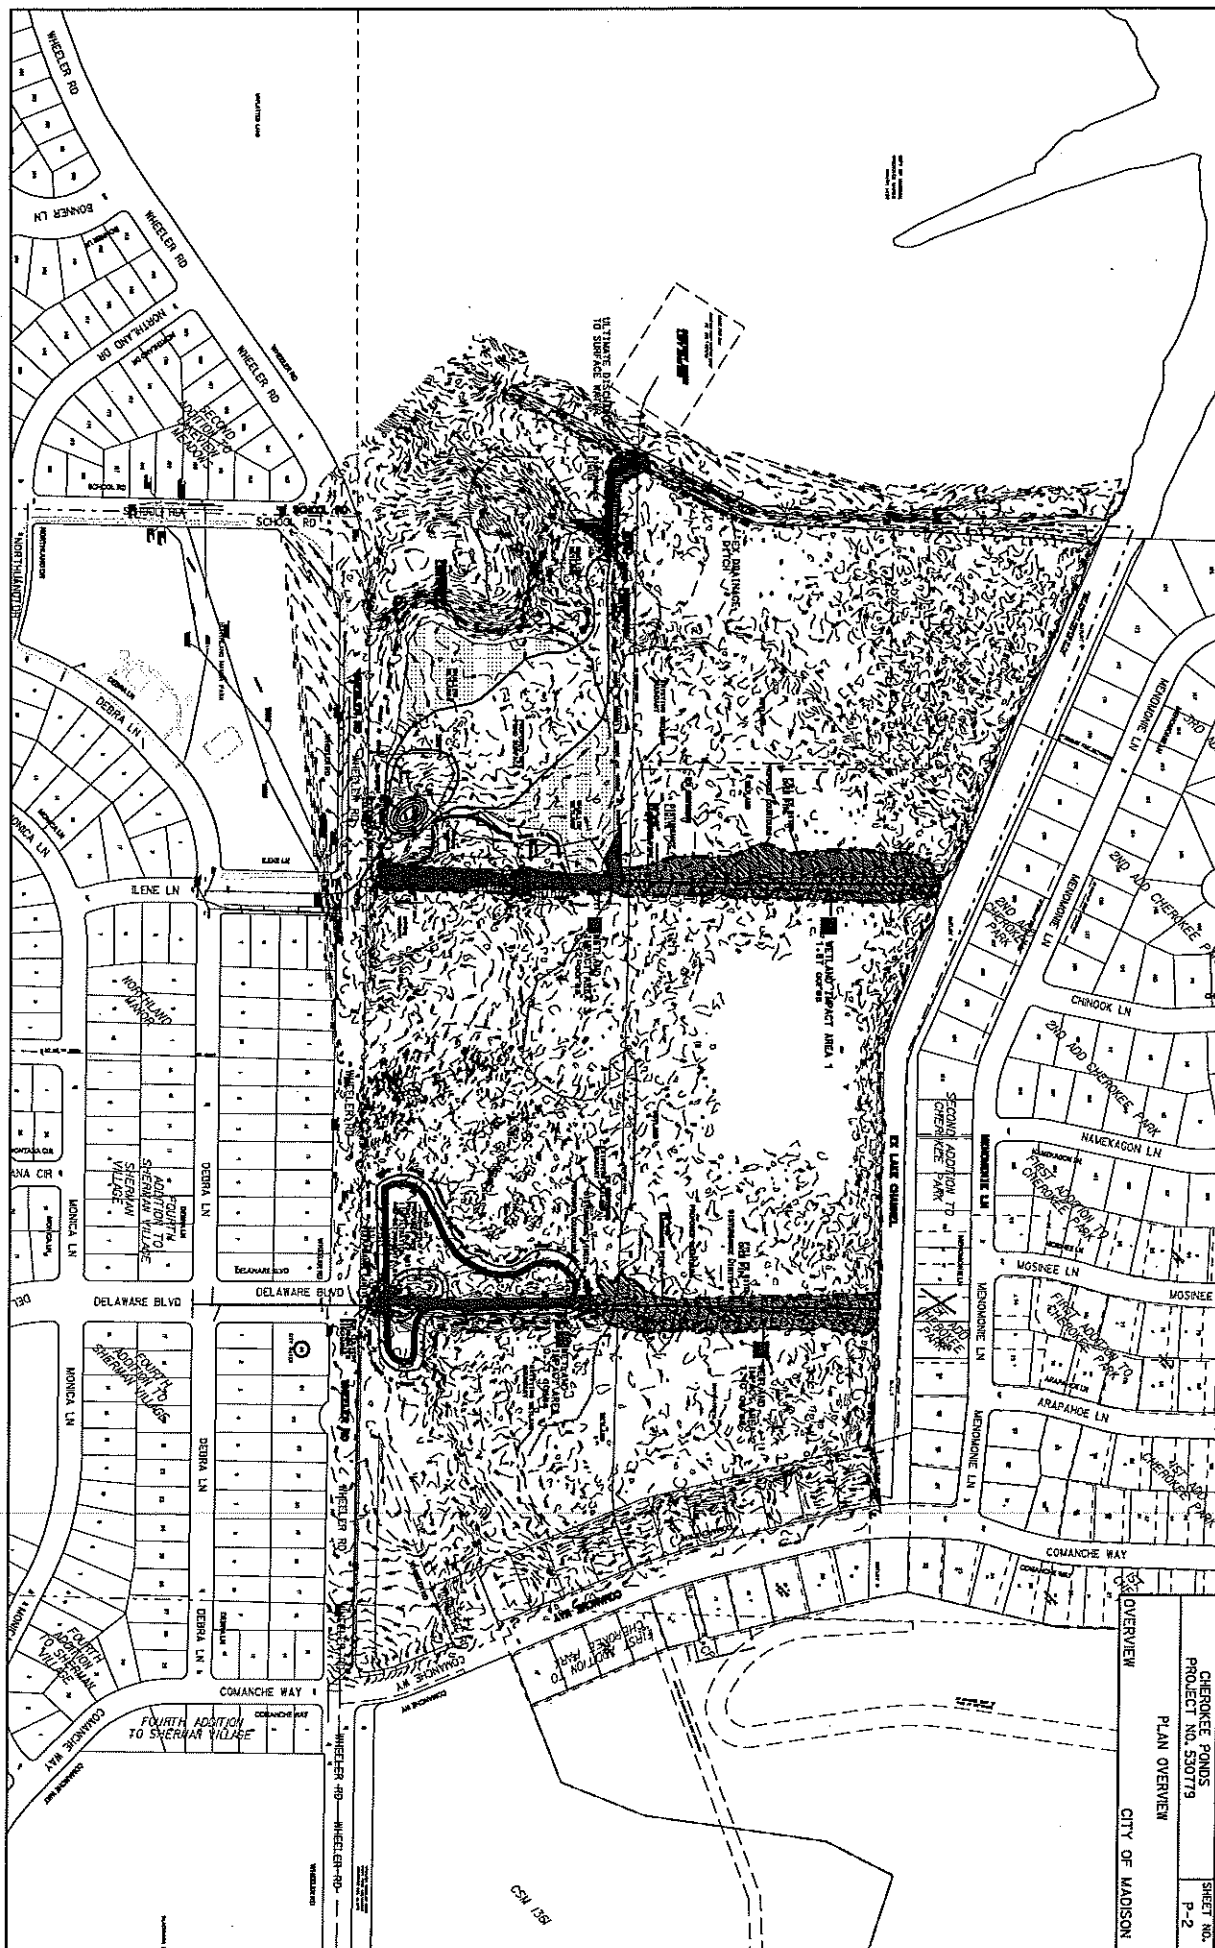


CHEROKEE PONDS  
 PROJECT NO. 530779  
 PLAN OVERVIEW  
 CITY OF MADISON  
 SHEET NO.  
 P-2

FILE NAME: M:\DESS\ON\SEVEN\ODM\BDM\27\9\281\TYP-5\ORIG1.NODGN

DATE: 7/8/2011

CITY OF MADISON  
GEORGIA WORTH  
75001, USA

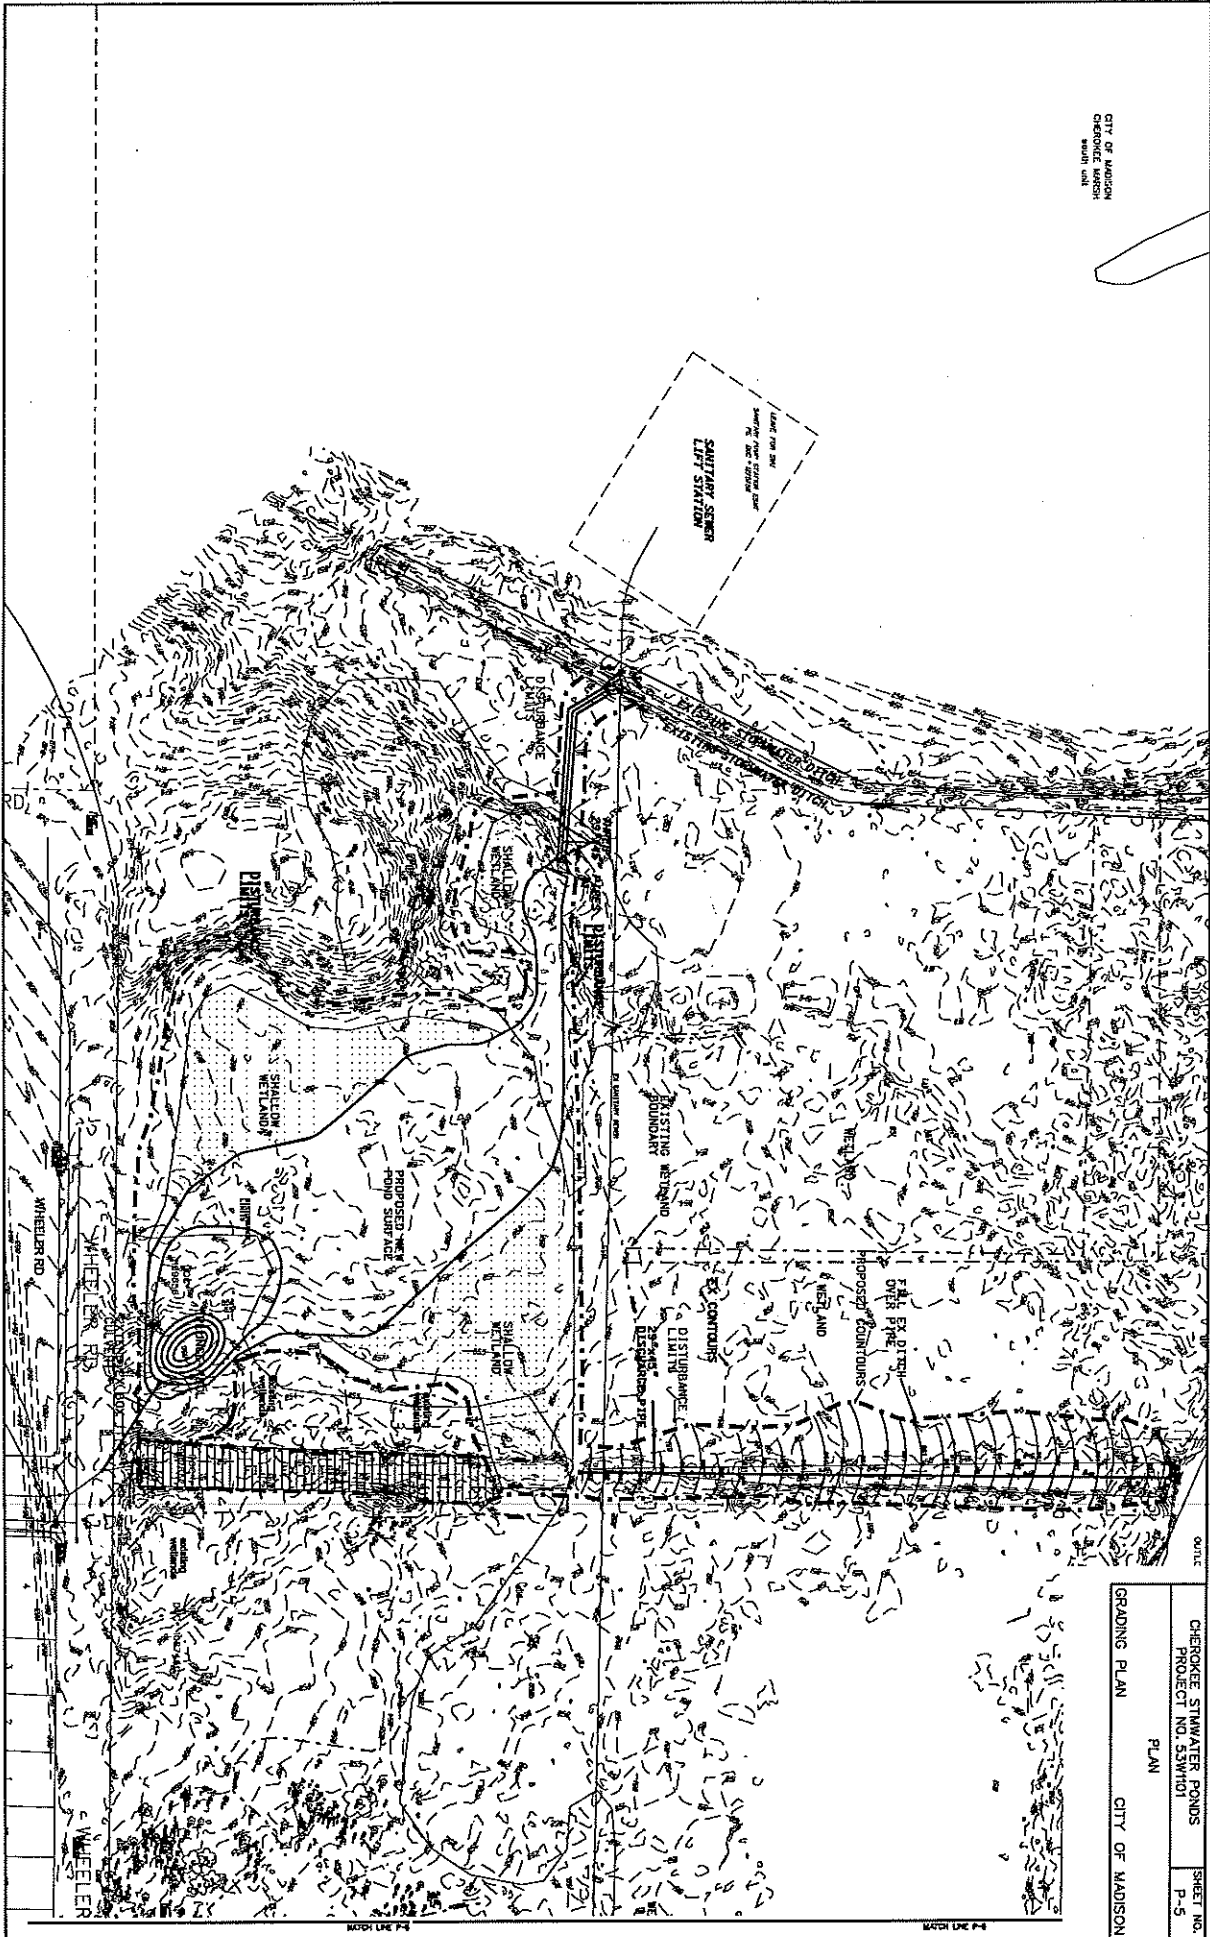

GRADING PLAN	CITY OF MADISON	SHEET NO. P-5
CHECKER: STANLEY BOND	PROJECT NO. 531103	PLAN