


NORTHPORT DRIVE

BUILDING STRUCTURE TO BE MINIMUM OF 50' OF PROPERTY LINE

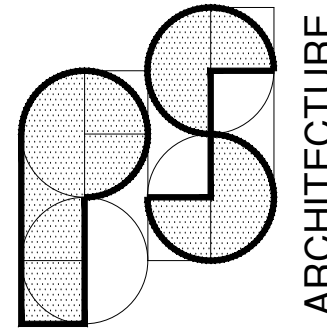

ARCHITECTURE

6621 BOULDER LANE  
MIDDLETON, WI. 53562  
608-770-5848  
psarch@tds.net

project  
MOKA Drive-up Coffee  
1801 Northport Drive.  
Madison, WI 53704

client  
Greg LaPoint  
411 LaCrosse Street  
LaCrosse 54601

project # 2201

content

Site Plan -  
Traffic Flow

submittals


DESCRIPTION	DATE
PRELIMINARY	10/18/19
PRELIMINARY (REVISED)	10/20/19

revisions


REV	REVISION	DATE

drawn by; PLS  
checked by; PLS  
date; 06/13/2022  
drawing no.

C-3

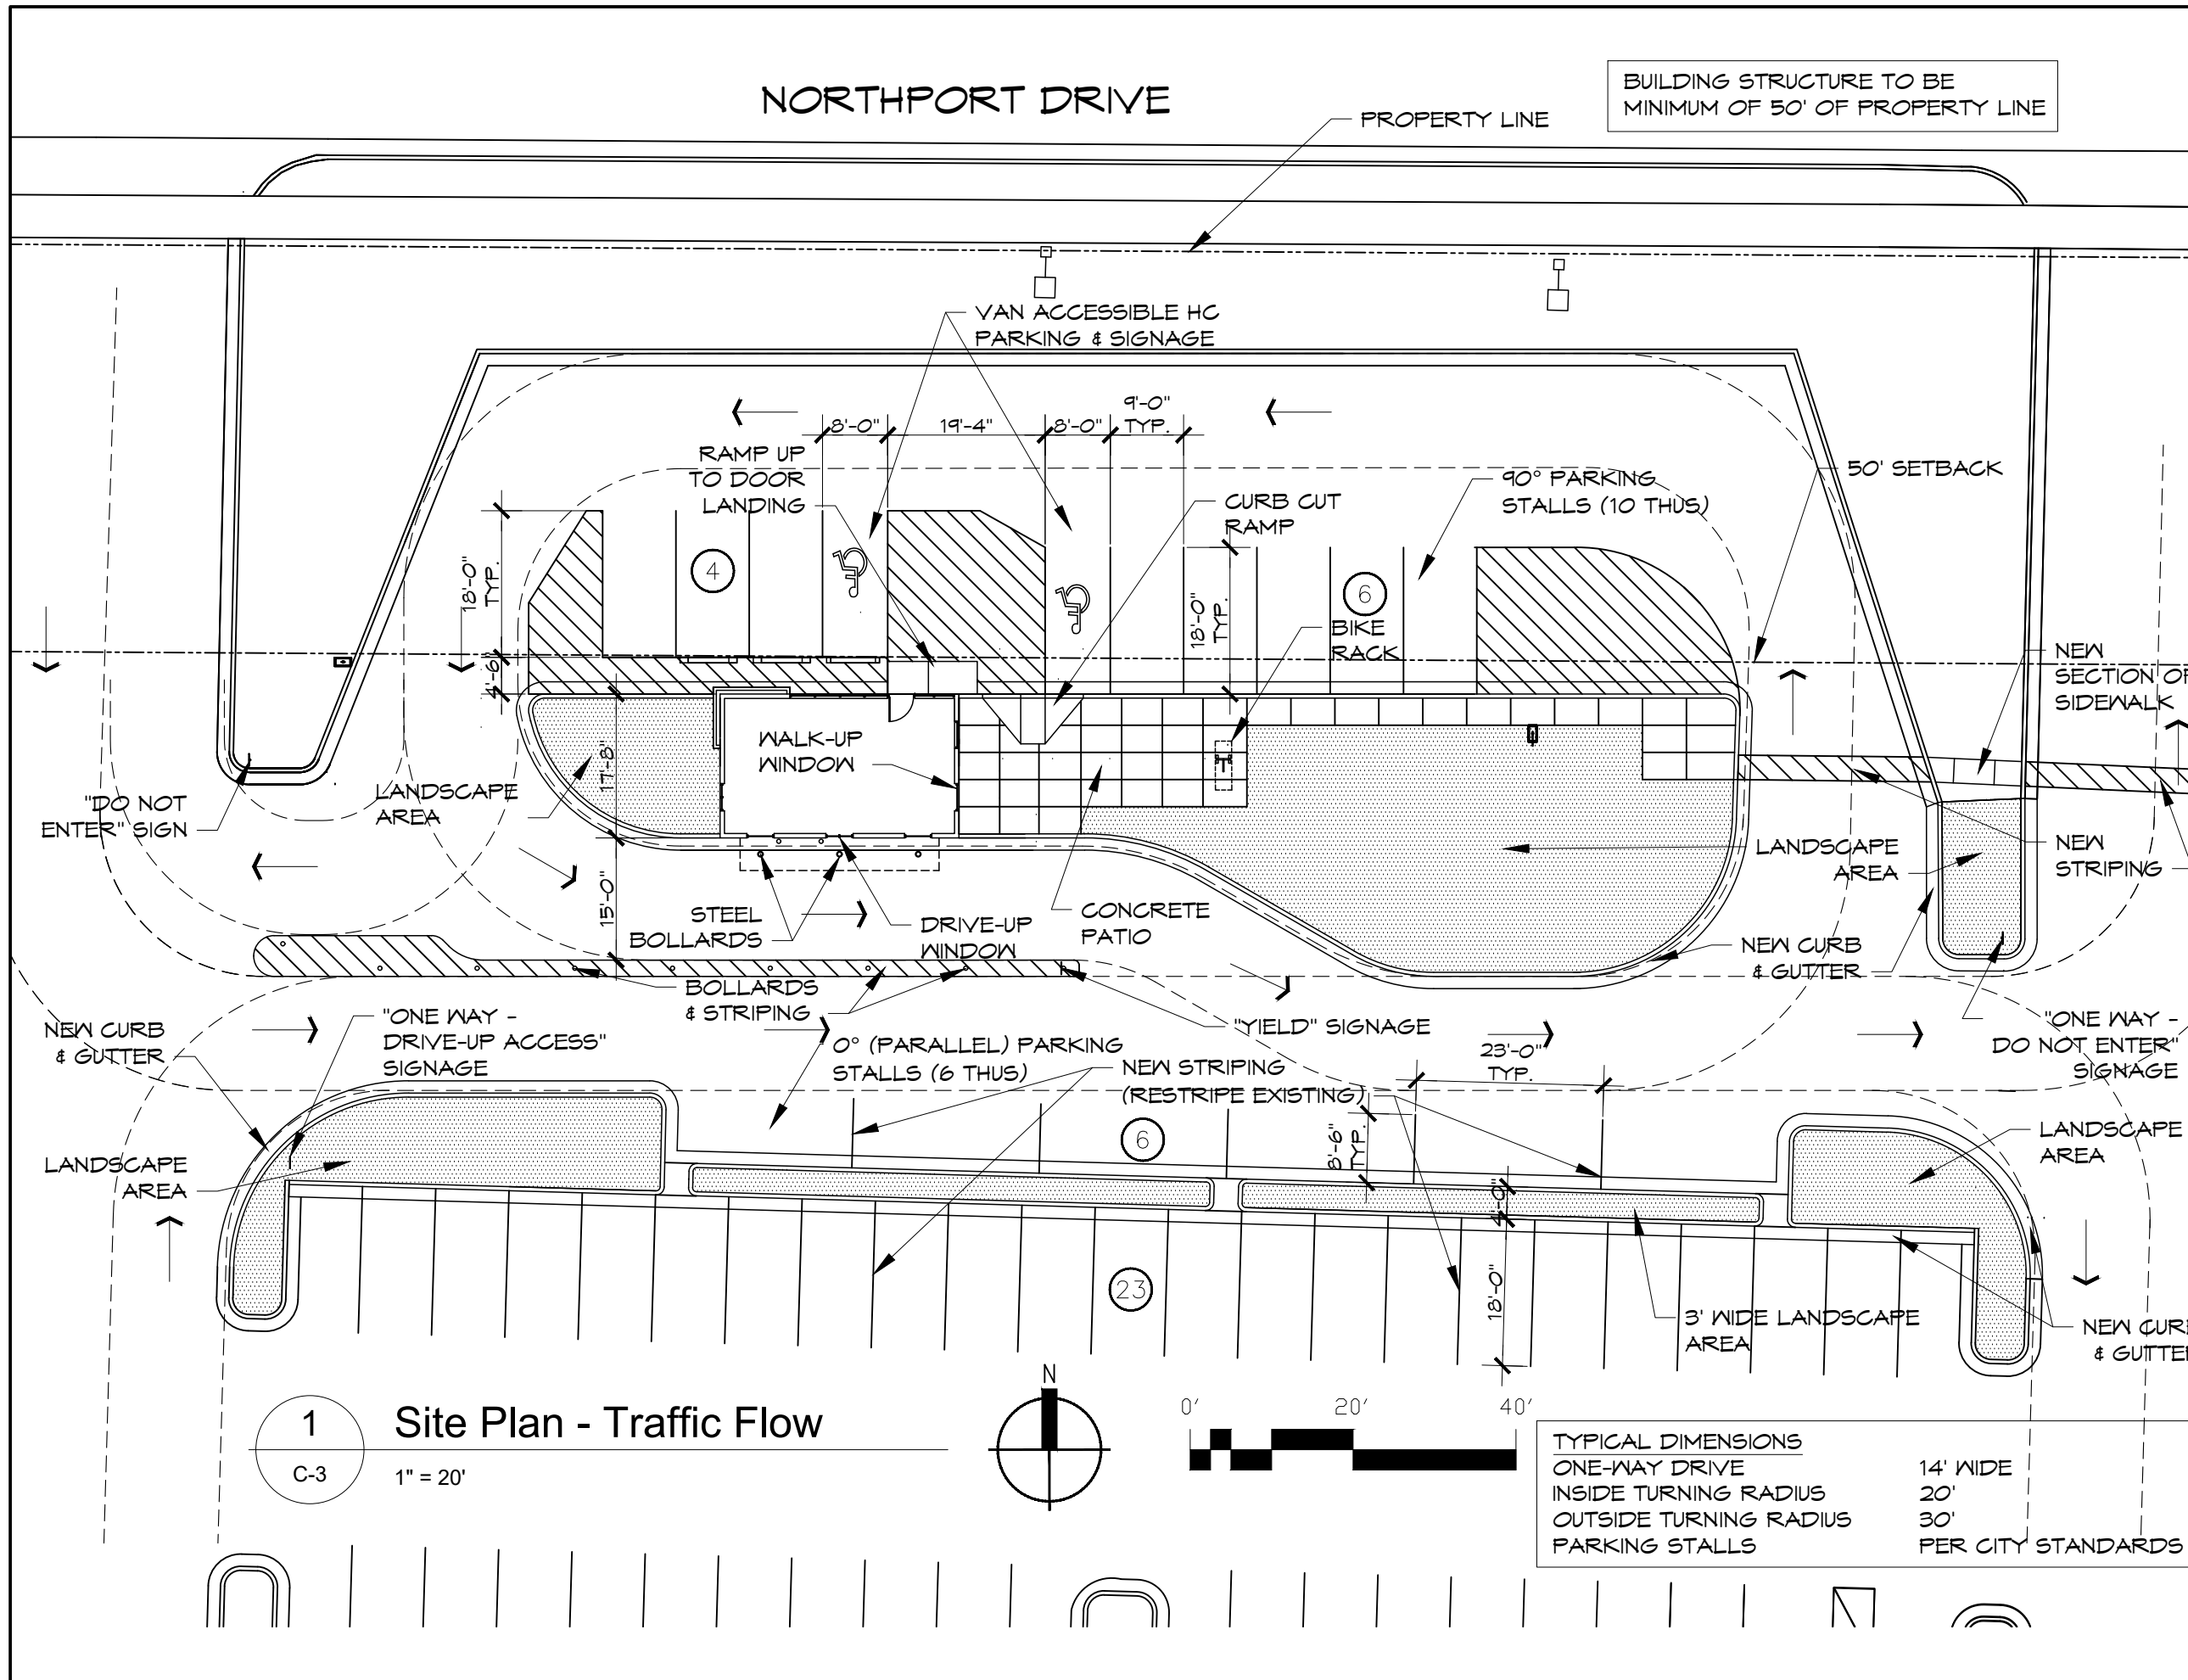

1 Site Plan - Traffic Flow  
C-3 1" = 20'

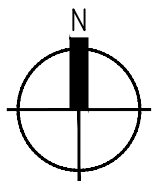


TYPICAL DIMENSIONS  
ONE-WAY DRIVE 14' WIDE  
INSIDE TURNING RADIUS 20'  
OUTSIDE TURNING RADIUS 30'  
PARKING STALLS PER CITY STANDARDS

PROPOSED SIGNAGE;  
NORTH ELEVATION



PROPOSED SIGNAGE;  
WEST ELEVATION

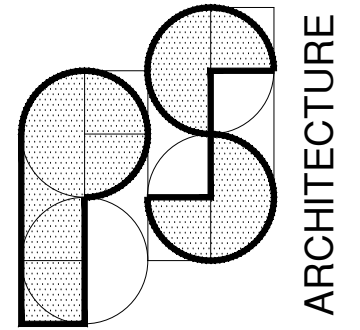

6621 BOULDER LANE  
MIDDLETON, WI. 53562  
608-770-5848  
psarch@pds.net

project  
MOKA Drive-up Coffee  
1801 Northport Drive.  
Madison, WI 53704

client  
Greg LaPoint  
411 LaCrosse Street  
LaCrosse 54601

project # 2201

content

North Elevation  
(Similar)

submittals

DESCRIPTION	DATE
PRELIMINARY	10/18/19
PRELIMINARY (REVISED)	10/20/19

revisions

REV	REVISION	DATE

drawn by; PLS  
checked by; PLS  
date; 06/13/2022  
drawing no.

**P-1**

1 North Elevation (Similar)  
P-1 No Scale


MATERIALS & SIGNAGE FOR  
NEW FACILITY TO MATCH THOSE  
IN PICTURE  
NOTE ADDITIONAL GLAZING  
REQUIRED ON NORTH ELEVATION

PROPOSED SIGNAGE  
SIMILAR ON  
WEST ELEVATION



1 West Elevation (Similar)  
P-2 No Scale

MATERIALS & SIGNAGE FOR  
NEW FACILITY TO MATCH THOSE  
IN PICTURE

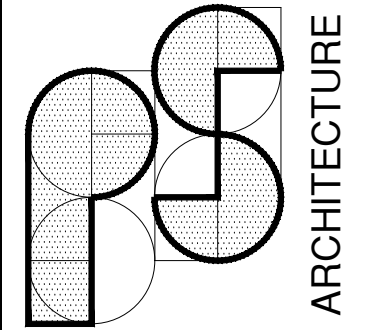

6621 BOULDER LANE  
MIDDLETON, WI. 53562  
608-770-5848  
psarch@tds.net

project MOKA Drive-up Coffee 1801 Northport Drive. Madison, WI 53704	client Greg LaPoint 411 LaCrosse Street LaCrosse 54601
-------------------------------------------------------------------------------	-----------------------------------------------------------------

project # 2201

content

West Elevation  
(Similar)

submittals

DESCRIPTION	DATE
PRELIMINARY	10/18/19
PRELIMINARY (REVISED)	10/20/19

revisions

REV	REVISION	DATE


drawn by; PLS  
checked by; PLS  
date; 06/13/2022  
drawing no.

P-2



1 South Elevation (Similar)  
 P-3 No Scale

MATERIALS & SIGNAGE FOR  
 NEW FACILITY TO MATCH THOSE  
 IN PICTURE

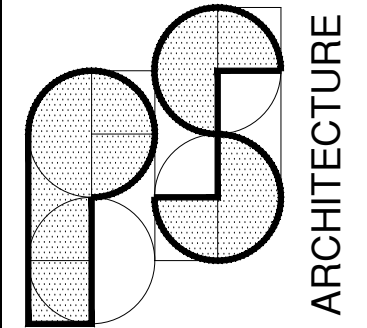

6621 BOULDER LANE  
 MIDDLETON, WI. 53562  
 608-770-5848  
 psarch@tds.net

project  
 MOKA Drive-up Coffee  
 1801 Northport Drive.  
 Madison, WI 53704

client  
 Greg LaPoint  
 411 LaCrosse Street  
 LaCrosse 54601

project # 2201

content

South Elevation  
 (Similar)

submittals

DESCRIPTION	DATE
PRELIMINARY	10/18/19
PRELIMINARY (REVISED)	10/20/19

revisions

REV	REVISION	DATE


drawn by; PLS  
 checked by; PLS  
 date; 03/28/2022  
 drawing no.

**P-3**



MATERIALS & SIGNAGE FOR NEW FACILITY TO MATCH THOSE IN PICTURE

**1** East Elevation (Similar)  
P-4 No Scale

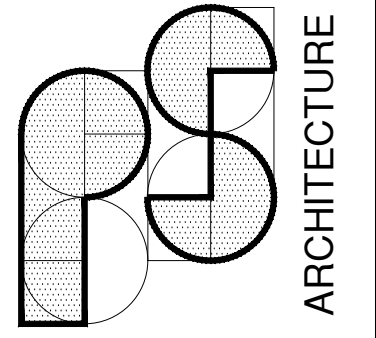

6621 BOULDER LANE  
MIDDLETON, WI. 53562  
608-770-5848  
psarch@tds.net

project  
MOKA Drive-up Coffee  
1801 Northport Drive.  
Madison, WI 53704

client  
Greg LaPoint  
411 LaCrosse Street  
LaCrosse 54601

project # 2201

content

East Elevation (Similar)

submittals


DESCRIPTION	DATE
PRELIMINARY	10/18/19
PRELIMINARY (REVISED)	10/20/19

revisions


REV	REVISION	DATE

drawn by; PLS  
checked by; PLS  
date; 03/28/2022  
drawing no.

**P-4**

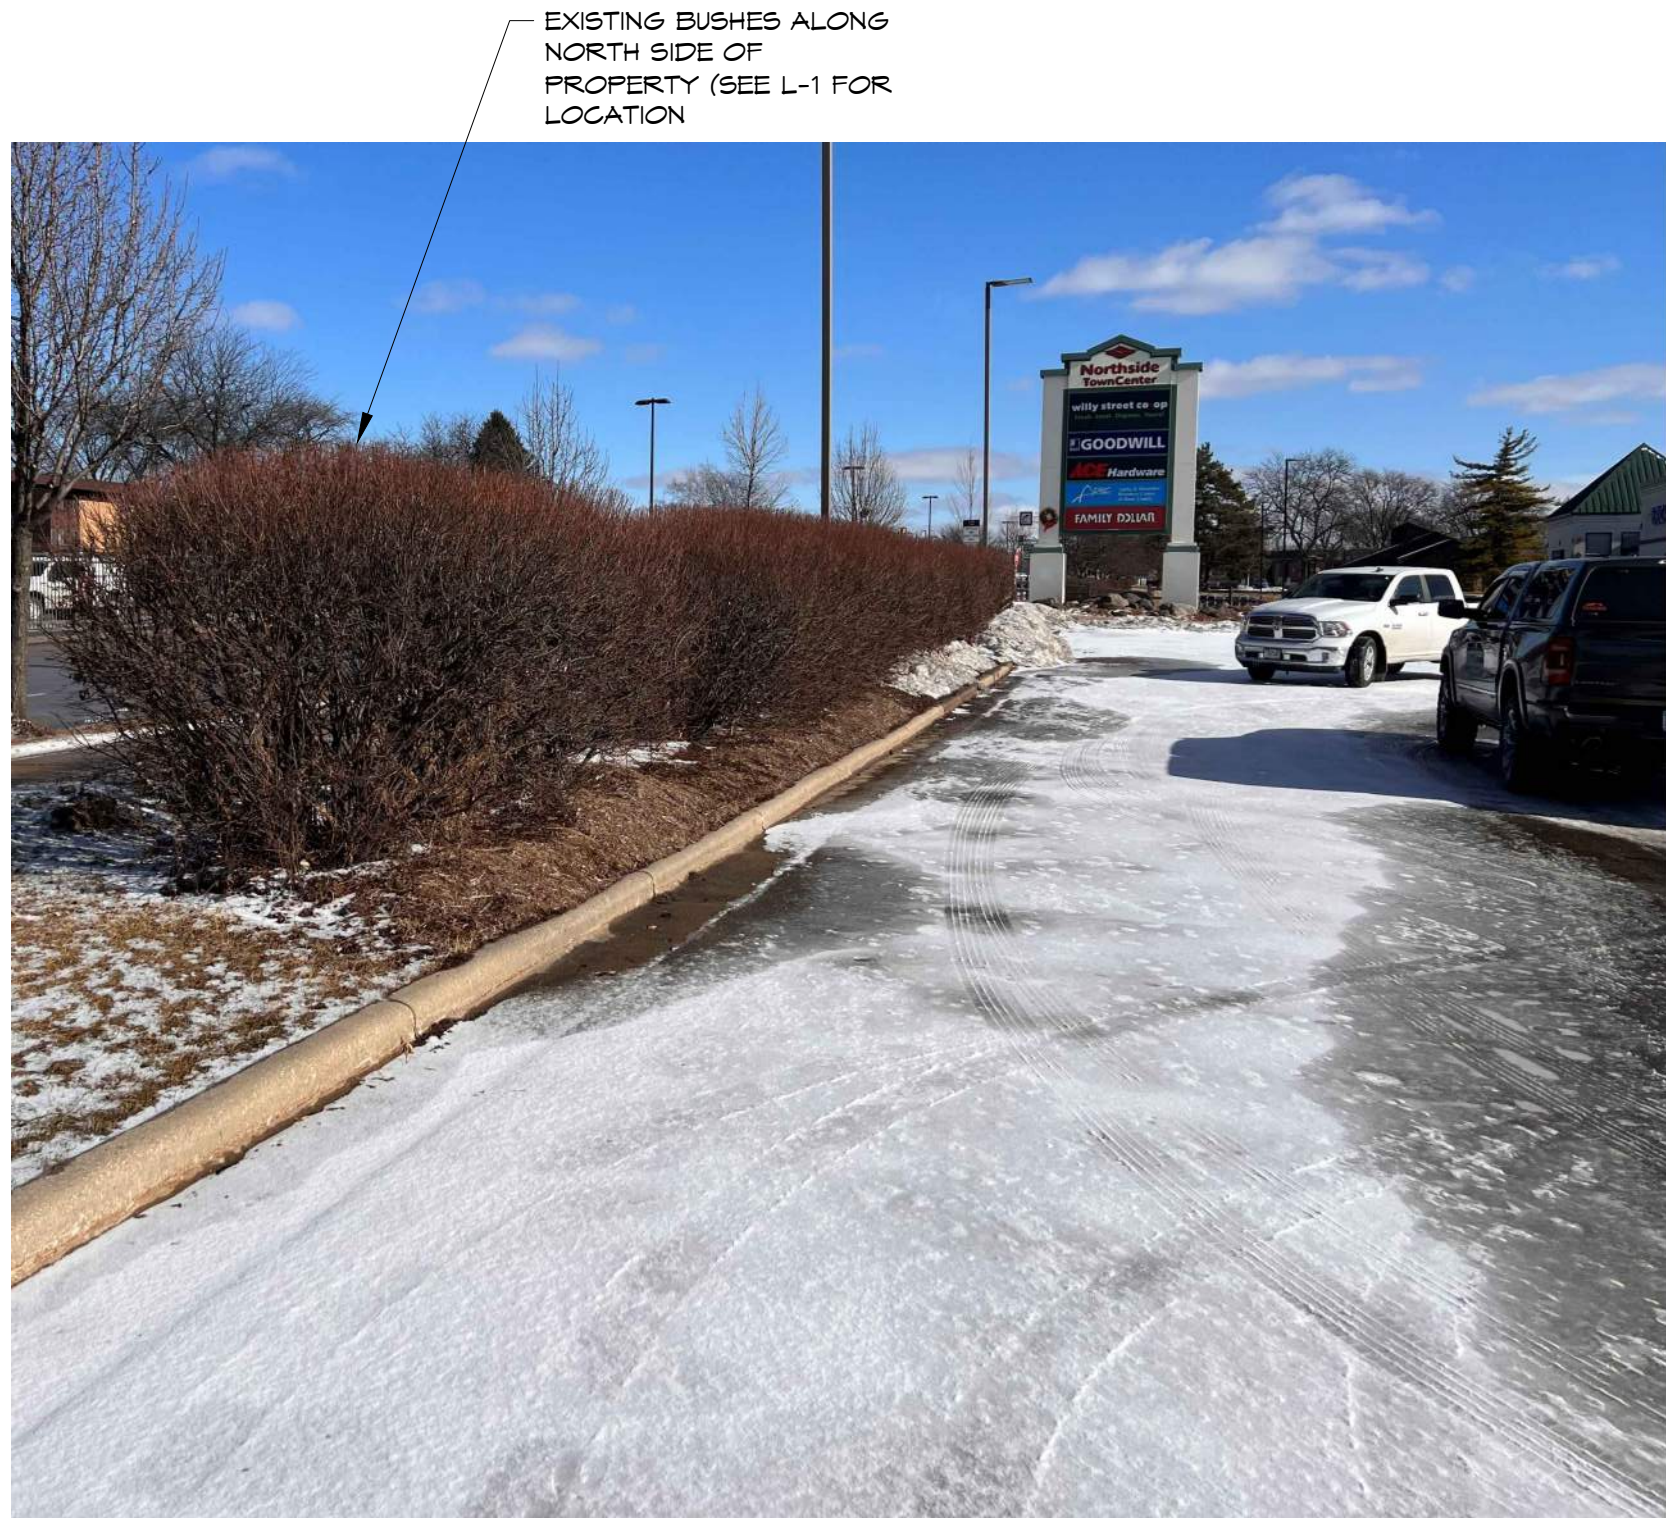

1 Existing Vegetation  
 P-5 No Scale

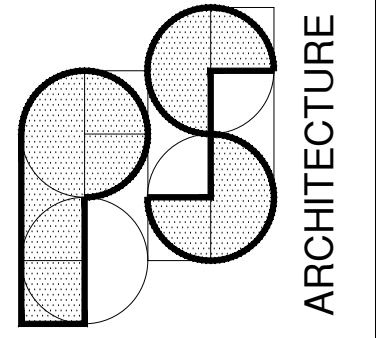

6621 BOULDER LANE  
 MIDDLETON, WI. 53562  
 608-770-5848  
 psarch@tds.net

project  
 MOKA Drive-up Coffee  
 1801 Northport Drive.  
 Madison, WI 53704

client  
 Greg LaPoint  
 411 LaCrosse Street  
 LaCrosse 54601

project # 2201

content

Existing Vegetation

submittals

DESCRIPTION	DATE
PRELIMINARY	10/18/19
PRELIMINARY (REVISED)	10/20/19

revisions

REV	REVISION	DATE

drawn by; PLS  
 checked by; PLS  
 date; 06/13/2022  
 drawing no.

**P-5**


EXISTING TREE



1  
P-6

Existing Vegetation

No Scale

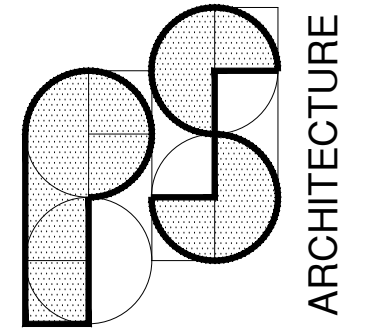

6621 BOULDER LANE  
MIDDLETON, WI. 53562  
608-770-5848  
psarch@tds.net

project  
MOKA Drive-up Coffee  
1801 Northport Drive.  
Madison, WI 53704

client  
Greg LaPoint  
411 LaCrosse Street  
LaCrosse 54601

project # 2201

content

Existing Vegetation

submittals

DESCRIPTION	DATE
PRELIMINARY	10/18/19
PRELIMINARY (REVISED)	10/20/19

revisions

REV	REVISION	DATE

drawn by; PLS  
checked by; PLS  
date; 06/13/2022  
drawing no.

P-6

EXISTING ATM BUILDING  
TO BE DEMOLISHED  
(SEE SHEET C-2)


EXISTING MAILBOX  
TO BE RELOCATED  
(SEE SHEET C-2)



1  
P-7

Existing ATM & Mailbox; View from West

No Scale

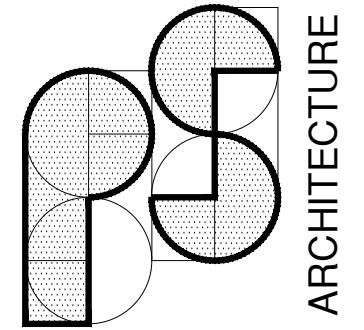

6621 BOULDER LANE  
MIDDLETON, WI. 53562  
608-770-5848  
psarch@tds.net

project  
MOKA Drive-up Coffee  
1801 Northport Drive.  
Madison, WI 53704

client  
Greg LaPoint  
411 LaCrosse Street  
LaCrosse 54601

project # 2201

content

Existing ATM &  
Mailbox

submittals

DESCRIPTION	DATE
PRELIMINARY	10/18/19
PRELIMINARY (REVISED)	10/20/19

revisions

REV	REVISION	DATE


drawn by; PLS  
checked by; PLS  
date; 06/13/2022  
drawing no.

P-7





1 Existing ATM  
P-8 No Scale

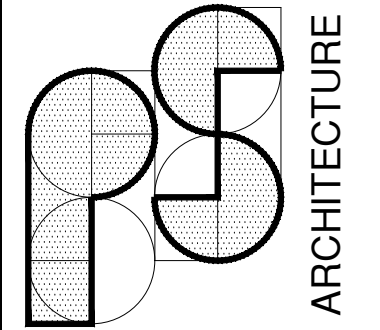

6621 BOULDER LANE  
MIDDLETON, WI. 53562  
608-770-5848  
psarch@tds.net

project  
MOKA Drive-up Coffee  
1801 Northport Drive.  
Madison, WI 53704

client  
Greg LaPoint  
411 LaCrosse Street  
LaCrosse 54601

project # 2201

content

Existing ATM

submittals

DESCRIPTION	DATE
PRELIMINARY	10/18/19
PRELIMINARY (REVISED)	10/20/19

revisions

REV	REVISION	DATE

drawn by; PLS  
checked by; PLS  
date; 06/13/2022  
drawing no.

**P-8**