


Site Plan and Building Addresses

**LEGEND**

- ⊕ EX. ELECTRICAL HAND HOLE
- ⊕ EX. ELECTRICAL PEDESTAL
- ⊕ EX. TELEPHONE PEDESTAL
- ⊕ EX. TREE
- ⊕ EX. WATER HYDRANT
- ⊕ EX. WATER VALVE
- — — — — EX. PROPERTY LINE
- — — — — EX. EASEMENT
- X — EX. FENCE LINE
- ⌒ EX. TREE LINE
- - - - - EX. CONTOUR (INDEX)
- - - - - EX. CONTOUR (INTER)
- ⋯ EX. ABANDONED UTILITY
- E — EX. ELECTRIC
- FO — EX. FIBER OPTIC
- G — EX. NATURAL GAS
- OH — EX. OVERHEAD LINE
- SN — EX. SANITARY SEWER
- ST — EX. STORM SEWER
- TV — EX. CABLE TV
- T — EX. UNDERGROUND TELEPHONE
- W — EX. WATER LINE
- ▨ EX. GRAVEL
- ▩ EX. CONCRETE

# McPIKE PARK BUILDING DEMOLITION AND SITE RESTORATION

McPIKE PARK  
202 S. INGERSOLL STREET

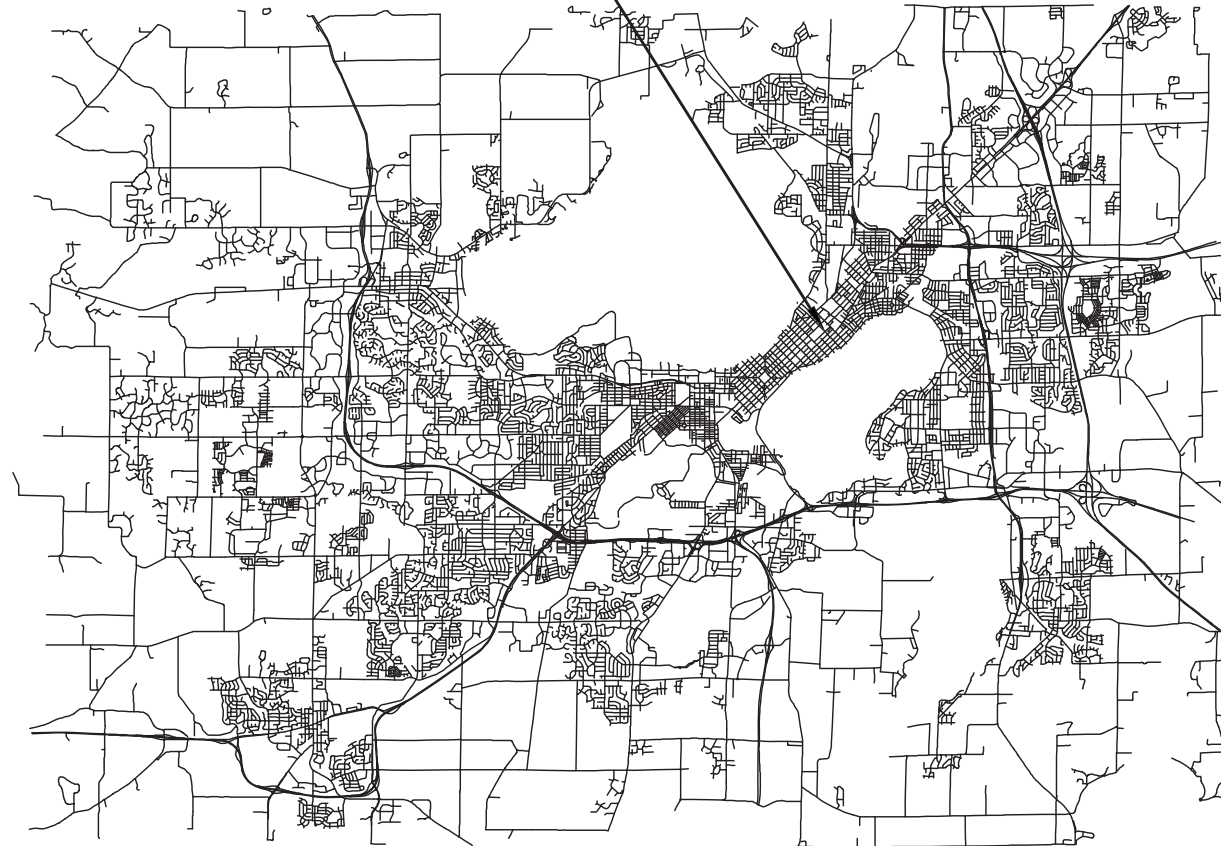

## SHEET SCHEDULE

- 1.0 PROJECT LOCATION
- 1.1 SHEET TILING
- 1.2 EXISTING SITE CONDITIONS - AREA 1
- 1.3 EXISTING SITE CONDITIONS - AREA 2
- 2.1 DEMOLITION AND SITE PROTECTION - AREA 1
- 2.2 DEMOLITION AND SITE PROTECTION - AREA 2
- 3.1 SITE GRADING - AREA 1
- 3.2 SITE GRADING - AREA 2
- 3.3 FENCE INSTALLATION - AREA 3
- 3.4 FENCE INSTALLATION - AREA 4
- 4.1 SITE RESTORATION - AREA 1
- 4.2 SITE RESTORATION - AREA 2
- 5.1 BUILDING PHOTOS - 202-208 S. BALDWIN EXTERIOR
- 5.2 BUILDING PHOTOS - 202-208 S. BALDWIN INTERIOR
- 5.3 BUILDING PHOTOS - 210 S. BALDWIN EXTERIOR
- 5.4 BUILDING PHOTOS - 210 S. BALDWIN INTERIOR
- 5.5 BUILDING PHOTOS - 212 S. BALDWIN EXTERIOR
- 5.6 BUILDING PHOTOS - 212 S. BALDWIN INTERIOR

City of Madison  
Department of Public Works  
**PARKS DIVISION**  
*City-County Building, Suite 104  
210 Martin Luther King, Jr. Blvd.  
Madison, WI 53703*



PROJECT:  
*McPIKE PARK  
BUILDING  
DEMOLITION AND  
SITE RESTORATION*


Although every effort has been made in preparing these plans and checking them for accuracy, the contractor and subcontractors must check all details and dimensions of their trade and be responsible for the same.

ITEM	DATE
DRAWING DATE	2020-08-05

PUBLIC WORKS PROJECT #:

SHEET TITLE:  
*COVER SHEET*

SHEET NUMBER:

 

PROJECT:  
*McPIKE PARK  
 BUILDING  
 DEMOLITION AND  
 SITE RESTORATION*

PROJECT ADDRESS:  
*202 S. INGERSOLL ST.  
 MADISON, WI 53703*


Although every effort has been made in preparing these plans and checking them for accuracy, the contractor and subcontractors must check all details and dimensions of their trade and be responsible for the same.

ITEM	DATE
DRAWING DATE	2020-08-05


PUBLIC WORKS PROJECT #:  
*na*

SHEET TITLE:  
*PROJECT LOCATON*

SHEET NUMBER:  
**1.0**

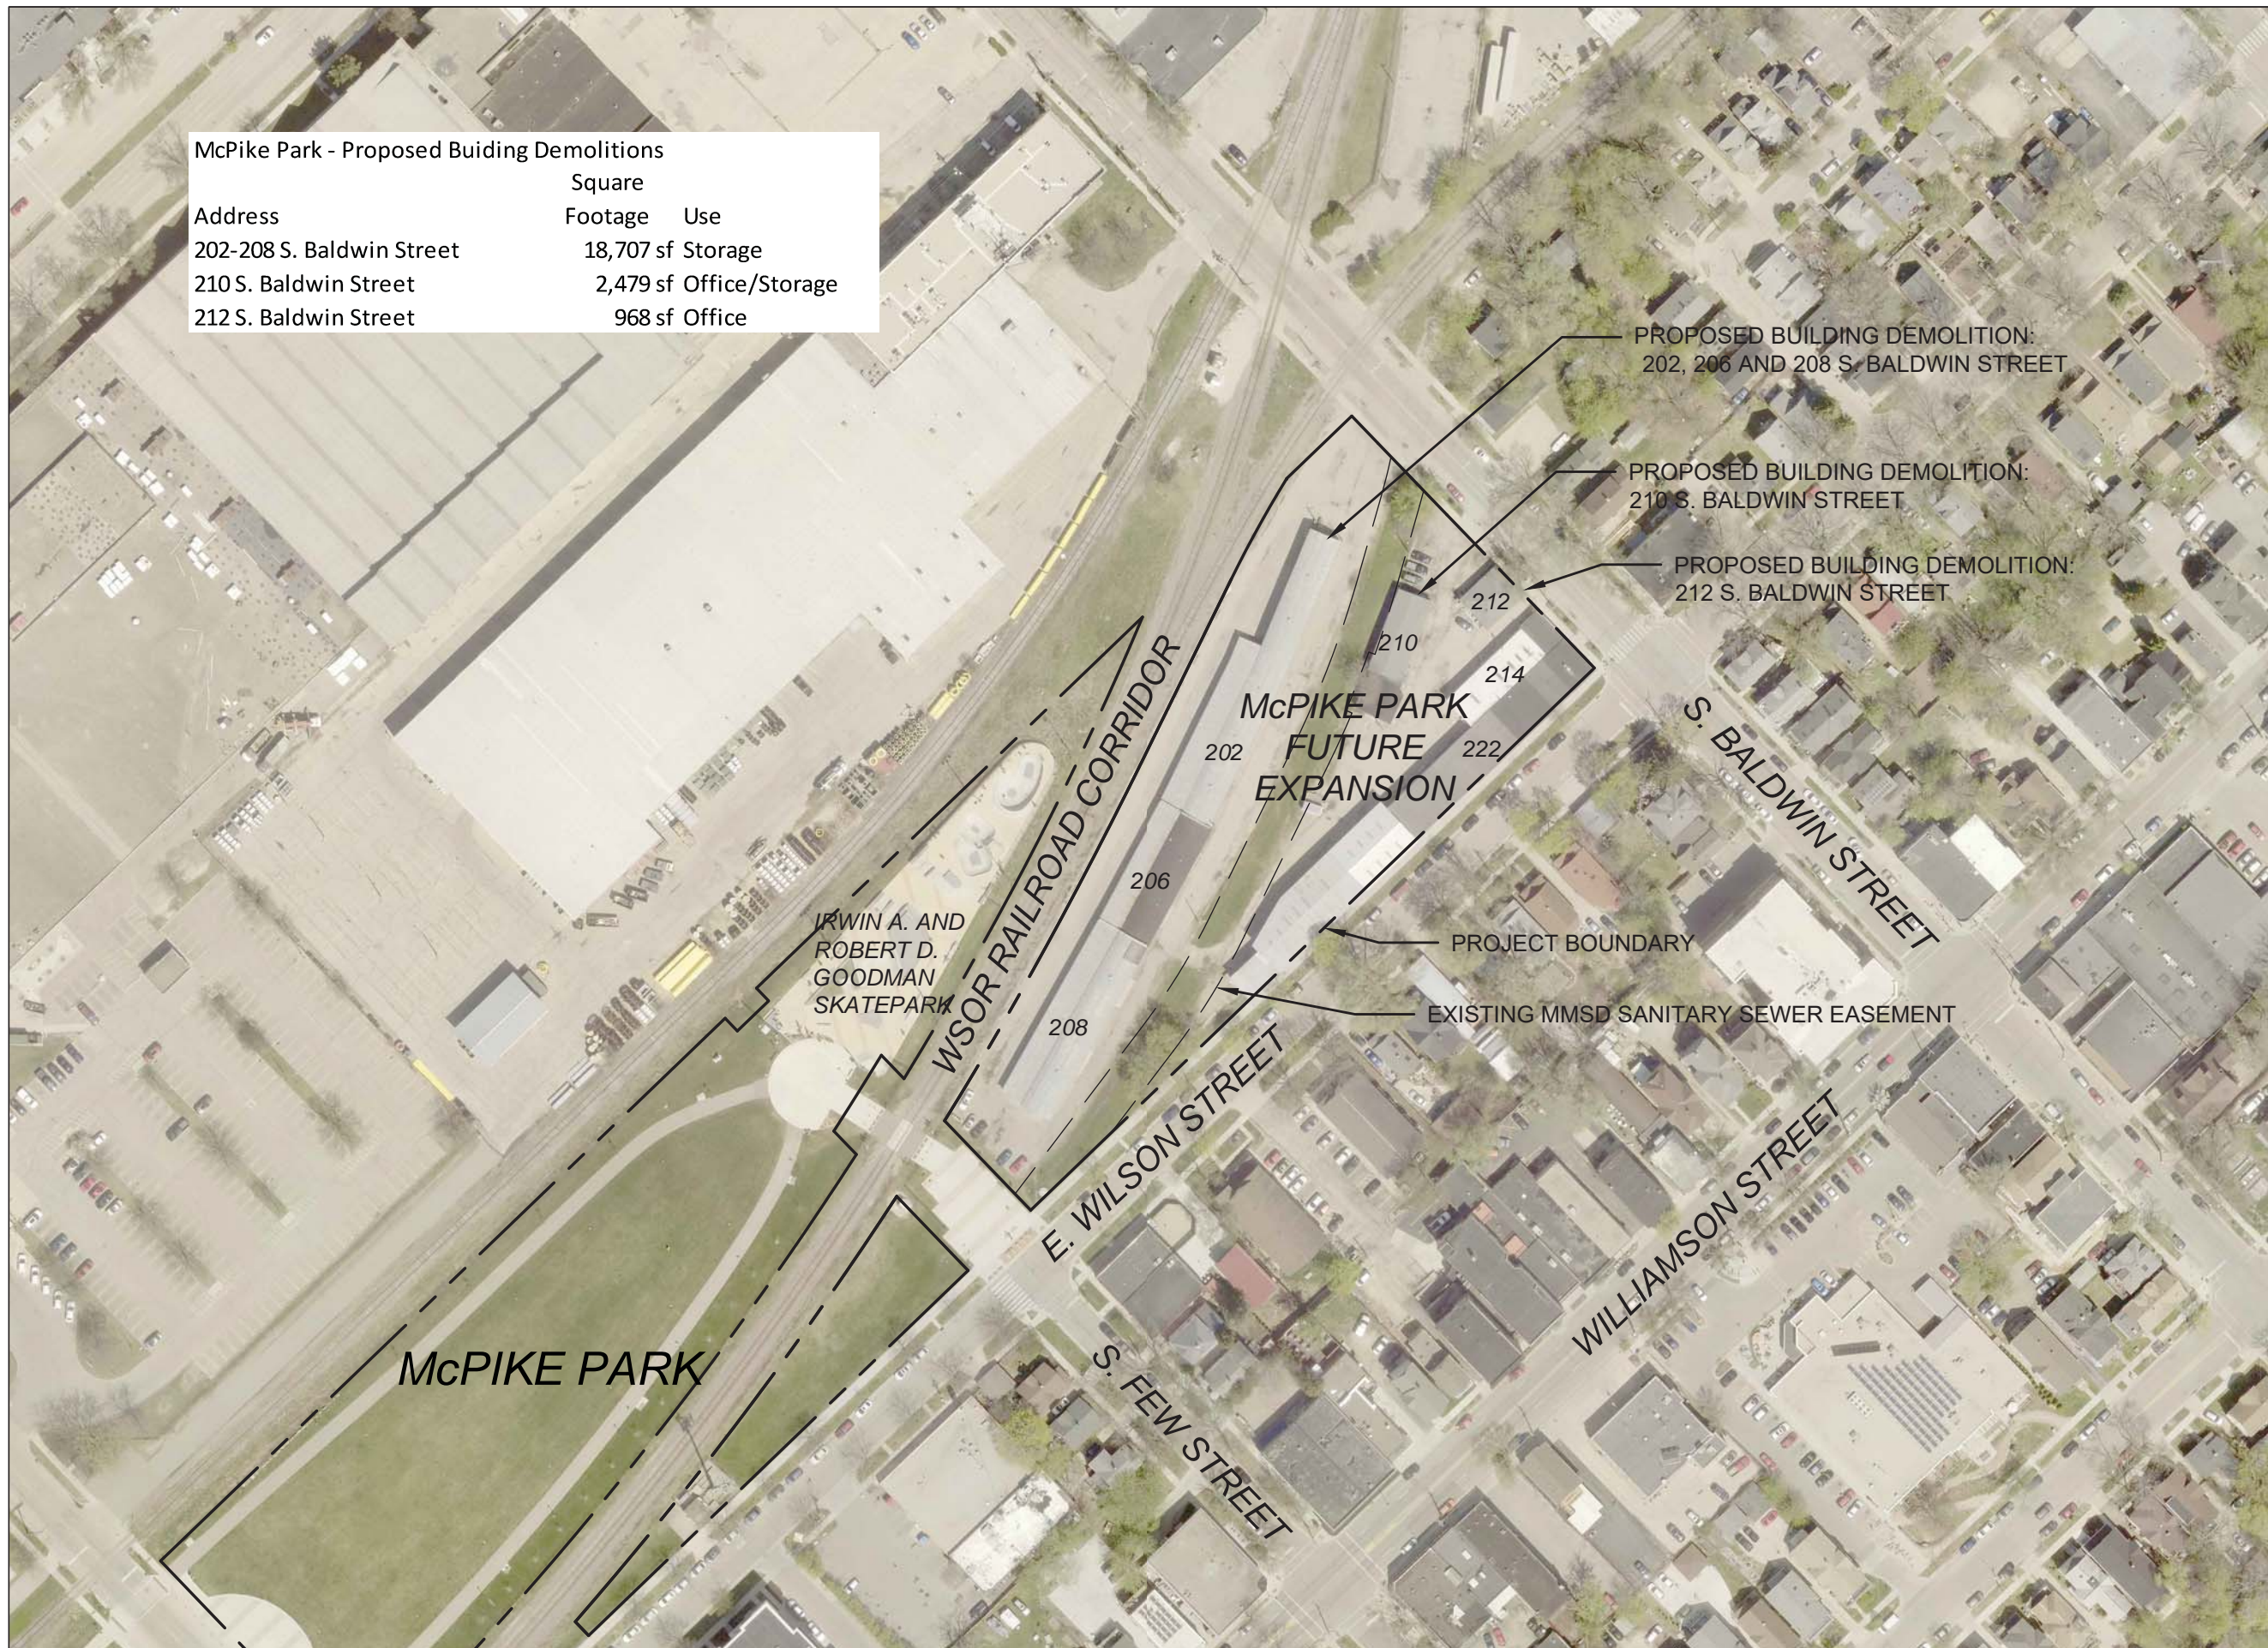

McPike Park - Proposed Buiding Demolitions		
Address	Square Footage	Use
202-208 S. Baldwin Street	18,707 sf	Storage
210 S. Baldwin Street	2,479 sf	Office/Storage
212 S. Baldwin Street	968 sf	Office

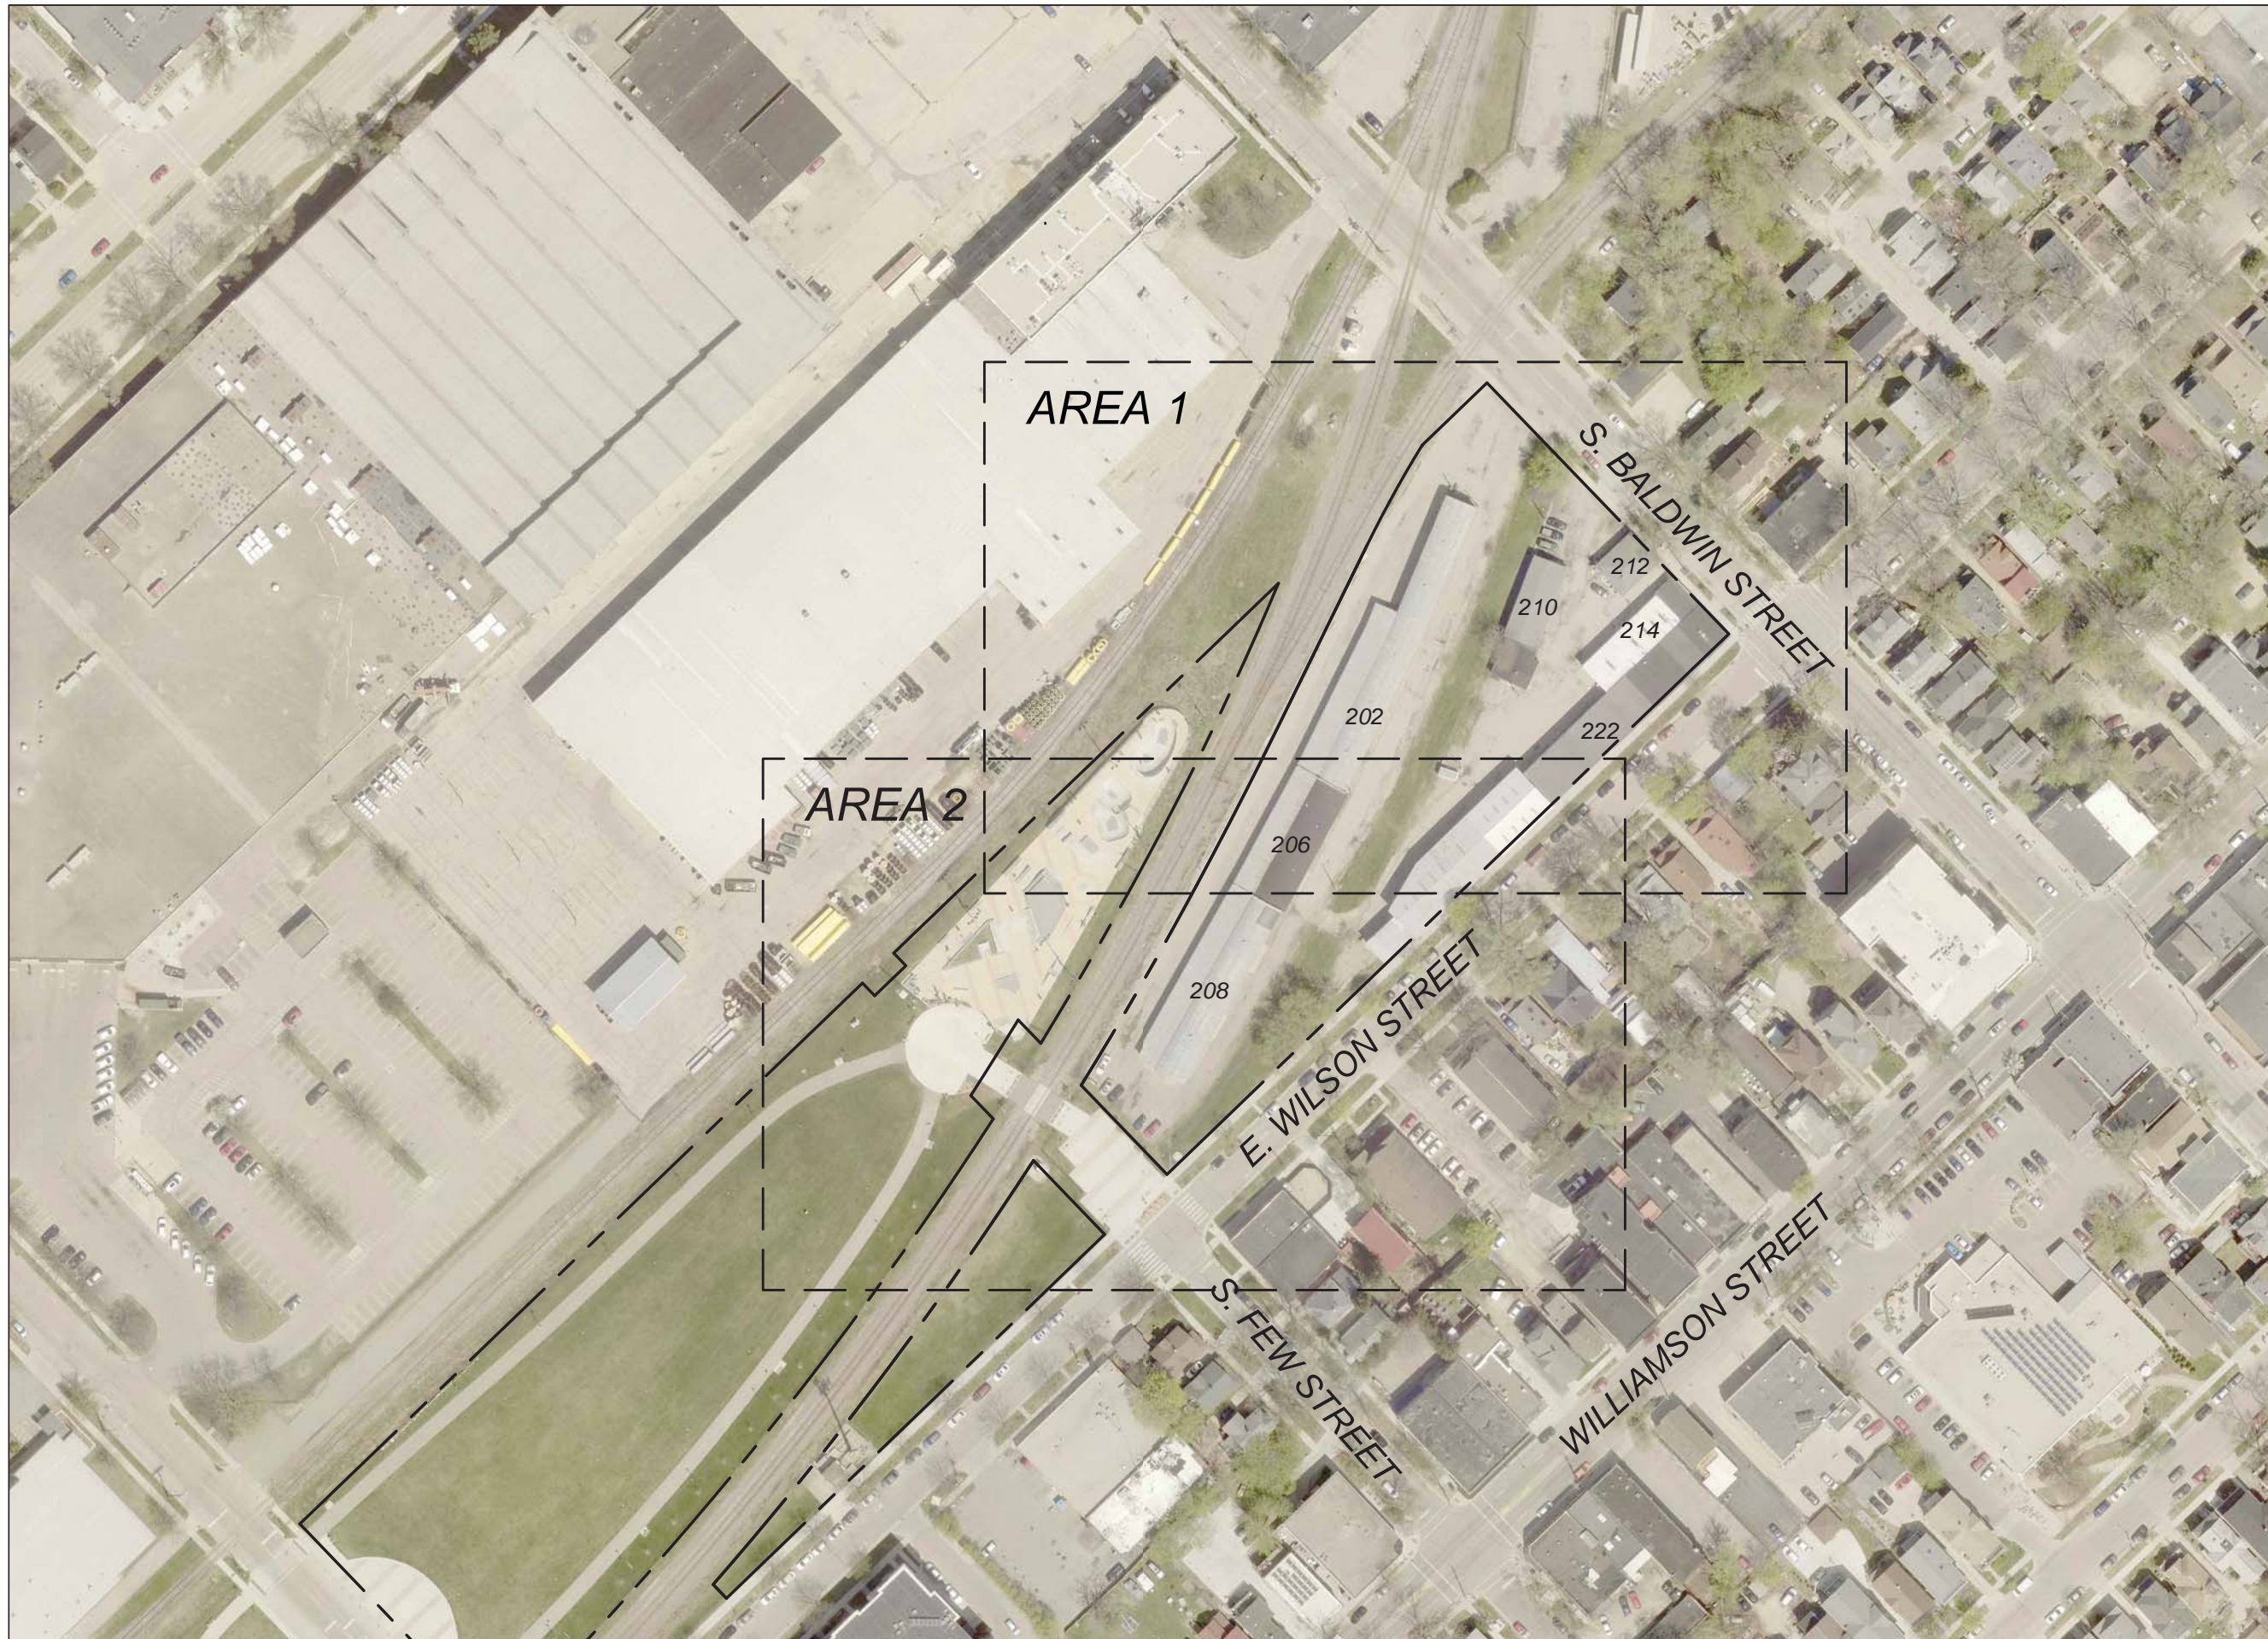

City of Madison  
 Department of Public Works  
**PARKS DIVISION**  
 City-County Building, Suite 104  
 210 Martin Luther King, Jr. Blvd.  
 Madison, WI 53703

*play*  
**MADISON  
 PARKS**

Graphical Scale  
 0 150



PROJECT:  
*McPIKE PARK  
 BUILDING  
 DEMOLITION AND  
 SITE RESTORATION*

PROJECT ADDRESS:  
*202 S. INGERSOLL ST.  
 MADISON, WI 53703*

Although every effort has been made in preparing these plans and checking them for accuracy, the contractor and subcontractors must check all details and dimensions of their trade and be responsible for the same.

ITEM	DATE
DRAWING DATE	2020-08-05


PUBLIC WORKS PROJECT #:  
*na*

SHEET TITLE:  
***SHEET TILING***


SHEET NUMBER:  
**1.1**

NOTES

1. CONTRACTOR IS RESPONSIBLE FOR REPAIRING ANY EXISTING UTILITIES, STRUCTURES, CURB, LAWN, PAVEMENT, ETC. DAMAGED THROUGH CONSTRUCTION ACTIVITIES AT THEIR OWN EXPENSE.
2. ALL WORK WITHIN 25 FT. OF WSOR RAILROAD TRACKS SHALL COMPLY WITH FLAGGING AND INSURANCE REQUIREMENTS.
3. MULTIPLE UNDERGROUND UTILITIES EXISTING WITHIN CLOSE PROXIMITY TO THE PROPOSED FENCE. THE CONTRACTOR SHALL CONTACT DIGGERS HOTLINE PRIOR TO COMMENCING WORK.

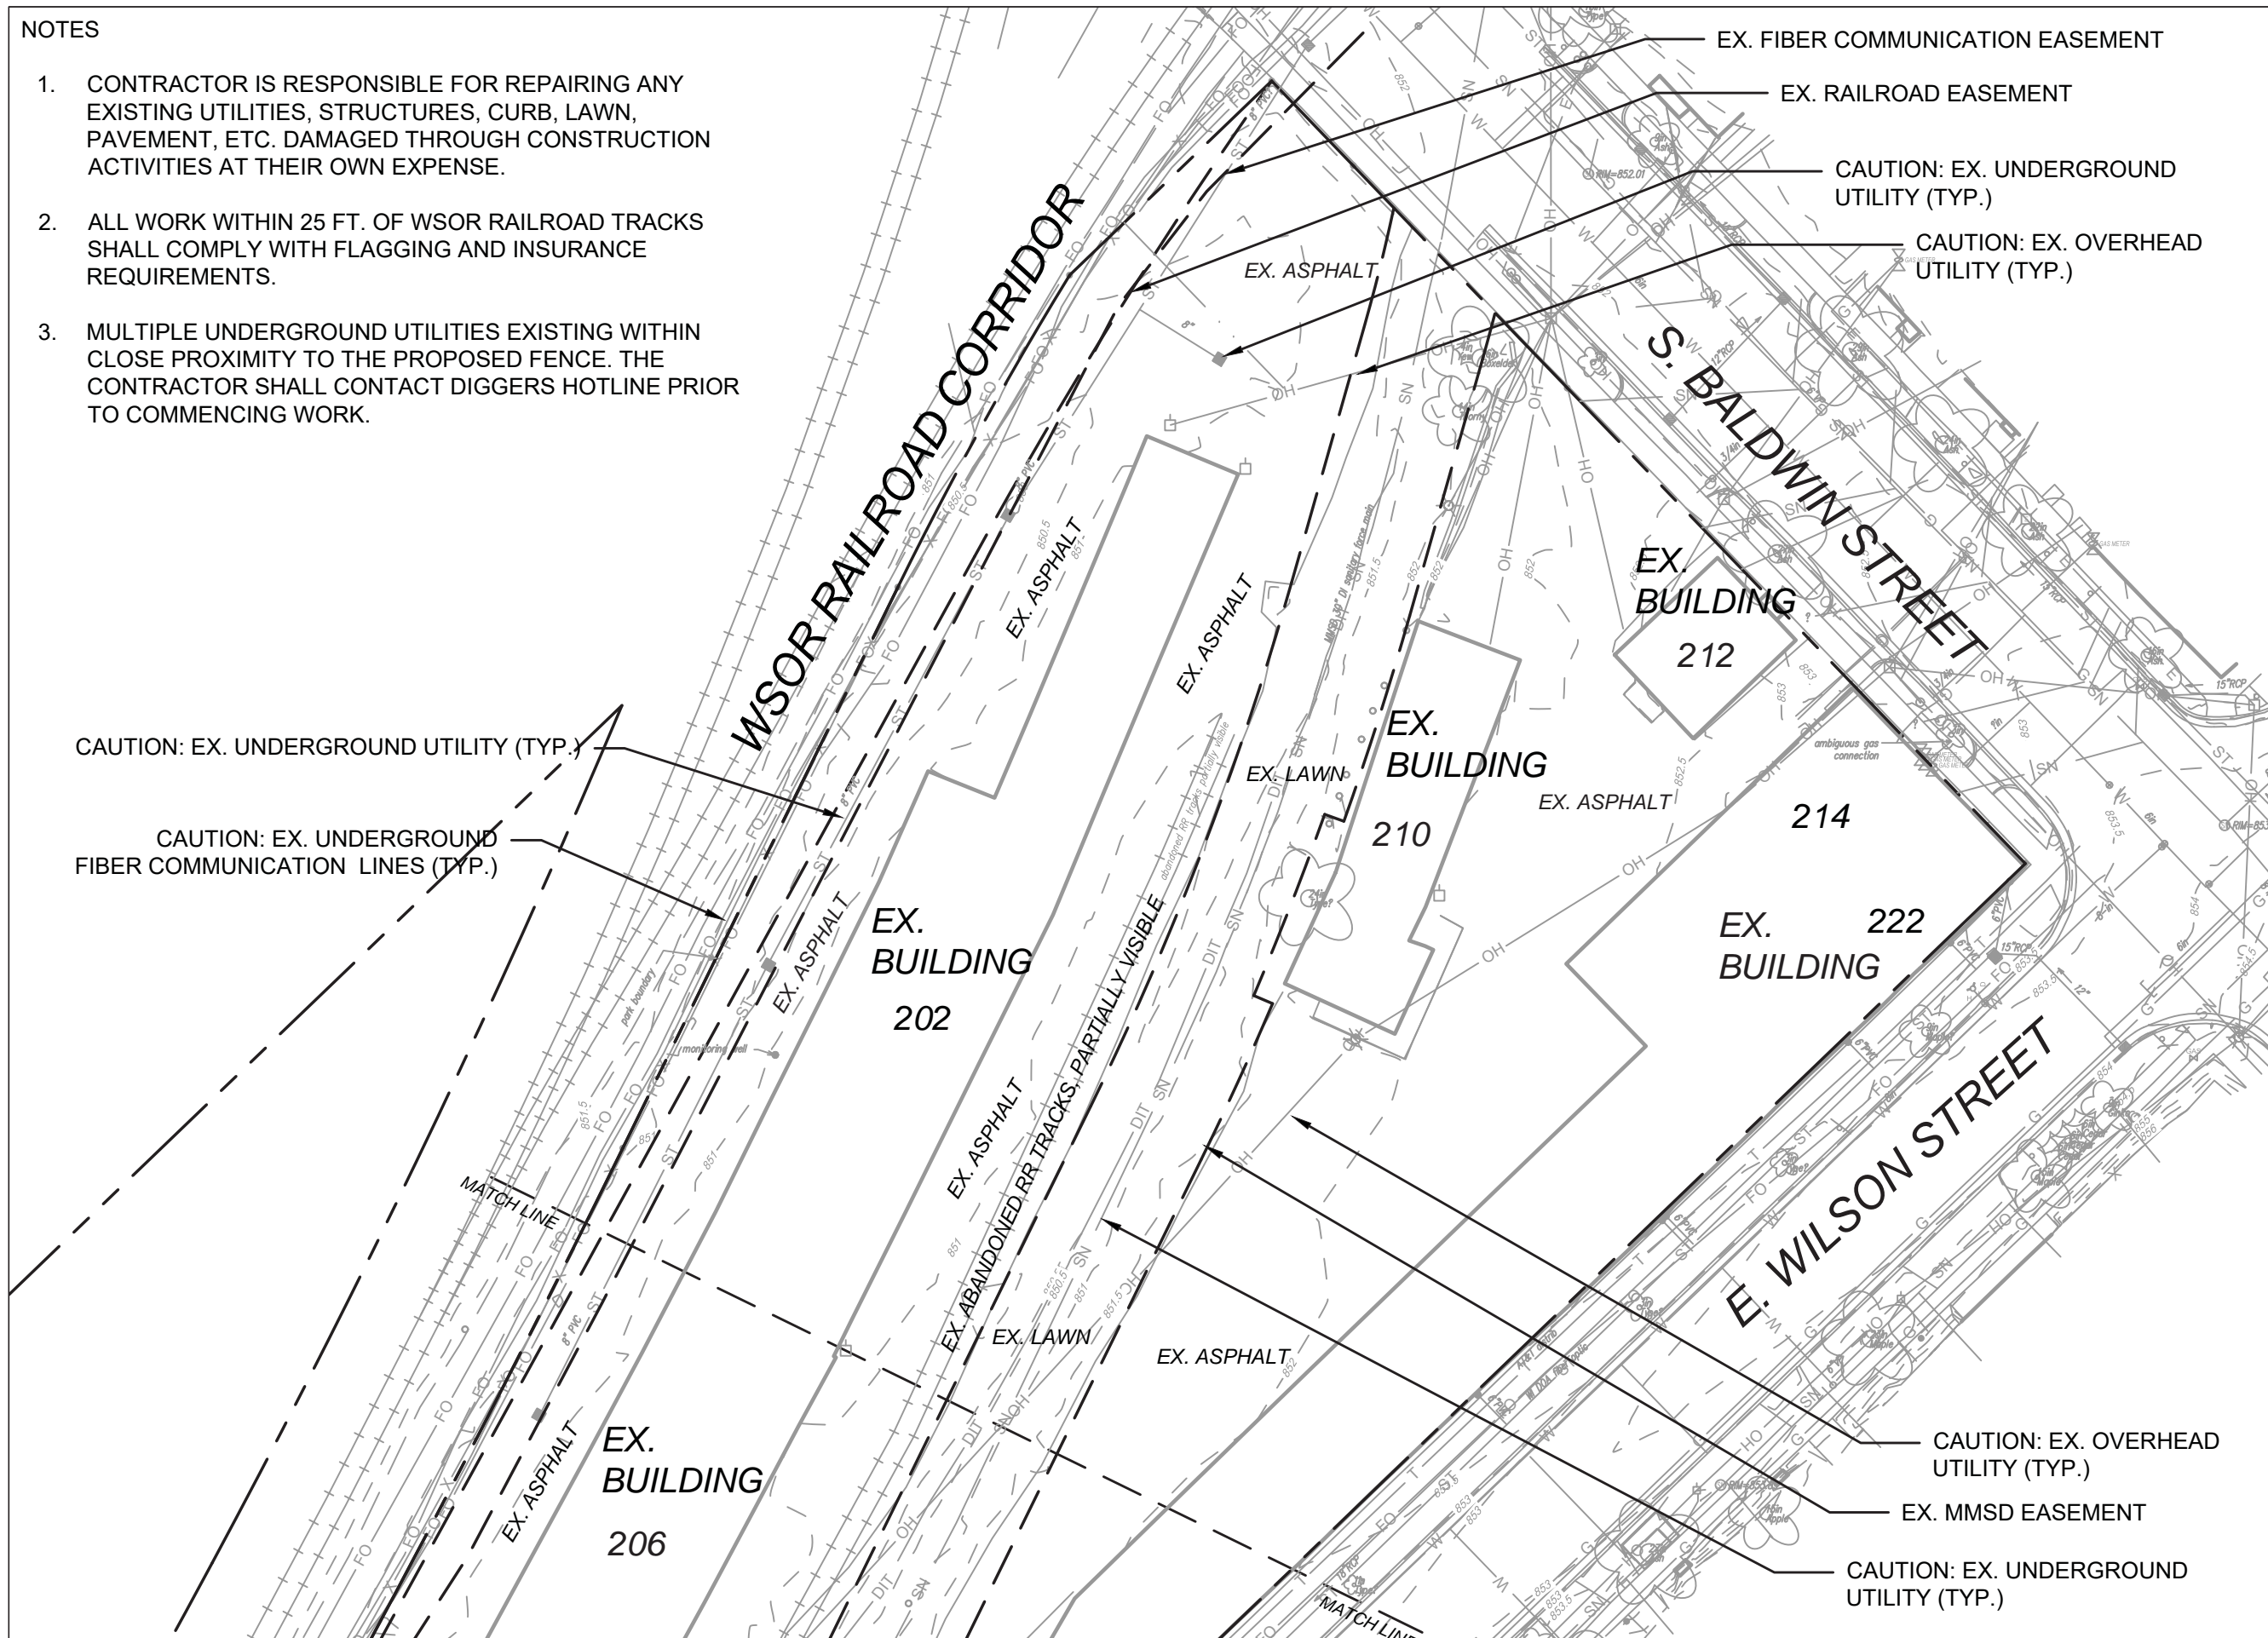

City of Madison  
 Department of Public Works  
**PARKS DIVISION**  
 City-County Building, Suite 104  
 210 Martin Luther King, Jr. Blvd.  
 Madison, WI 53703

 

PROJECT:  
*McPIKE PARK  
 BUILDING  
 DEMOLITION AND  
 SITE RESTORATION*

PROJECT ADDRESS:  
*202 S. INGERSOLL ST.  
 MADISON, WI 53703*


*Although every effort has been made in preparing these plans and checking them for accuracy, the contractor and subcontractors must check all details and dimensions of their trade and be responsible for the same.*

ITEM	DATE
DRAWING DATE	2020-08-05

PUBLIC WORKS PROJECT #:  
*na*

SHEET TITLE:  
*EXISTING SITE  
 CONDITIONS - AREA 1*

SHEET NUMBER:  
**1.2**

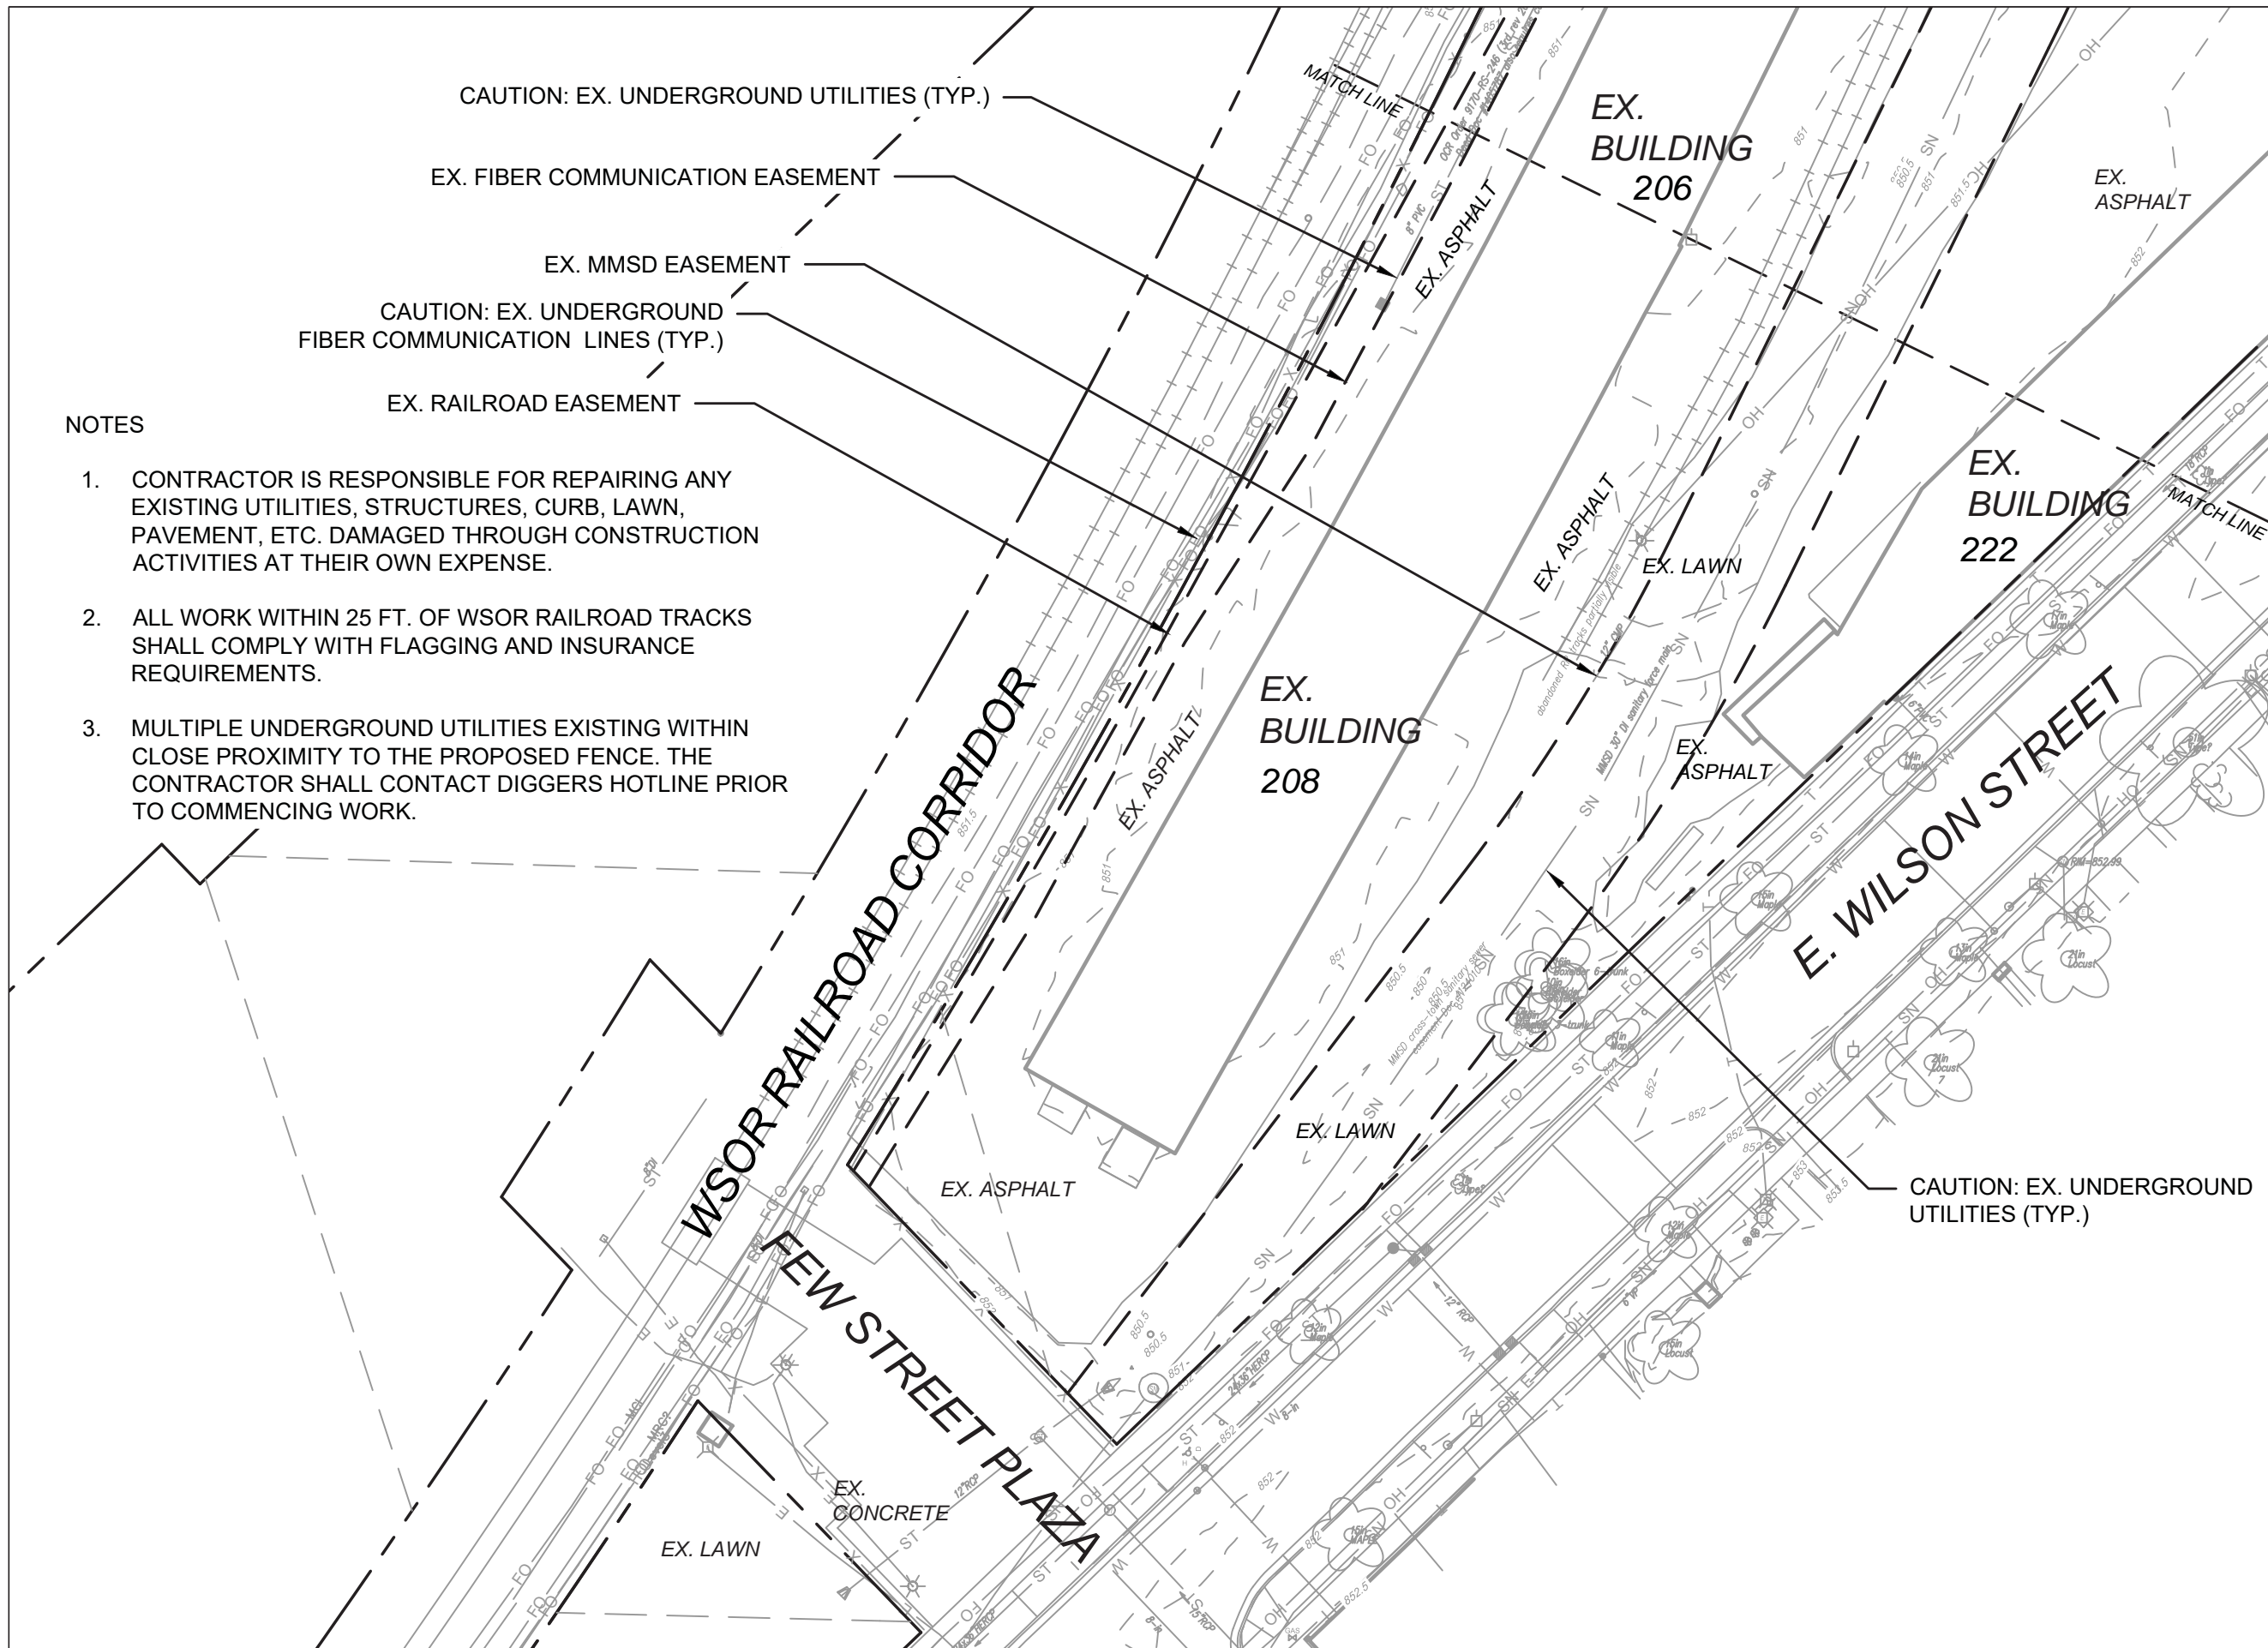

CAUTION: EX. UNDERGROUND UTILITIES (TYP.)

EX. FIBER COMMUNICATION EASEMENT

EX. MMSD EASEMENT

CAUTION: EX. UNDERGROUND FIBER COMMUNICATION LINES (TYP.)

EX. RAILROAD EASEMENT


**NOTES**

1. CONTRACTOR IS RESPONSIBLE FOR REPAIRING ANY EXISTING UTILITIES, STRUCTURES, CURB, LAWN, PAVEMENT, ETC. DAMAGED THROUGH CONSTRUCTION ACTIVITIES AT THEIR OWN EXPENSE.
2. ALL WORK WITHIN 25 FT. OF WSOR RAILROAD TRACKS SHALL COMPLY WITH FLAGGING AND INSURANCE REQUIREMENTS.
3. MULTIPLE UNDERGROUND UTILITIES EXISTING WITHIN CLOSE PROXIMITY TO THE PROPOSED FENCE. THE CONTRACTOR SHALL CONTACT DIGGERS HOTLINE PRIOR TO COMMENCING WORK.

City of Madison  
 Department of Public Works  
**PARKS DIVISION**  
 City-County Building, Suite 104  
 210 Martin Luther King, Jr. Blvd.  
 Madison, WI 53703



Graphical Scale

 

PROJECT:  
*McPIKE PARK BUILDING DEMOLITION AND SITE RESTORATION*

PROJECT ADDRESS:  
*202 S. INGERSOLL ST. MADISON, WI 53703*

*Although every effort has been made in preparing these plans and checking them for accuracy, the contractor and subcontractors must check all details and dimensions of their trade and be responsible for the same.*

ITEM	DATE
DRAWING DATE	2020-08-05

PUBLIC WORKS PROJECT #:  
*na*

SHEET TITLE:  
*EXISTING SITE CONDITIONS - AREA 2*


SHEET NUMBER:  
**1.3**


CAUTION: EX. UNDERGROUND UTILITIES (TYP.)

NOTES

1. CONTRACTOR IS RESPONSIBLE FOR REPAIRING ANY EXISTING UTILITIES, STRUCTURES, CURB, LAWN, PAVEMENT, ETC. DAMAGED THROUGH CONSTRUCTION ACTIVITIES AT THEIR OWN EXPENSE.
2. ALL WORK WITHIN 25 FT. OF WSOR RAILROAD TRACKS SHALL COMPLY WITH FLAGGING AND INSURANCE REQUIREMENTS.
3. THERE ARE MULTIPLE UNDERGROUND UTILITIES IN THE PROJECT AREA. THE CONTRACTOR SHALL CONTACT DIGGERS HOTLINE PRIOR TO COMMENCING WORK.

LEGEND

 PROPOSED EX. BUILDING DEMOLITIONS:  
202-208 S. BALDWIN ST.  
210 S. BALDWIN ST.  
212 S. BALDWIN ST.

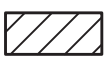 PROPOSED EX. ASPHALT REMOVAL AND EXCAVATION

 INLET PROTECTION, TYPE D, COMPLETE

PROPOSED CONSTRUCTION ENTRANCE TRACKING PAD

PROPOSED ASPHALT PAVEMENT REMOVAL AND EXCAVATION (TYP.)

EX. LAWN TO REMAIN

EX. MMSD EASEMENT

City of Madison  
Department of Public Works  
**PARKS DIVISION**  
City-County Building, Suite 104  
210 Martin Luther King, Jr. Blvd.  
Madison, WI 53703



Graphical Scale

0 40



PROJECT:

*McPIKE PARK BUILDING DEMOLITION AND SITE RESTORATION*

PROJECT ADDRESS:

*202 S. INGERSOLL ST. MADISON, WI 53703*

Although every effort has been made in preparing these plans and checking them for accuracy, the contractor and subcontractors must check all details and dimensions of their trade and be responsible for the same.

ITEM	DATE
DRAWING DATE	2020-08-05


PUBLIC WORKS PROJECT #:

*na*

SHEET TITLE: **DEMOLITION AND SITE PROTECTION - AREA 1**

SHEET NUMBER:


**2.1**

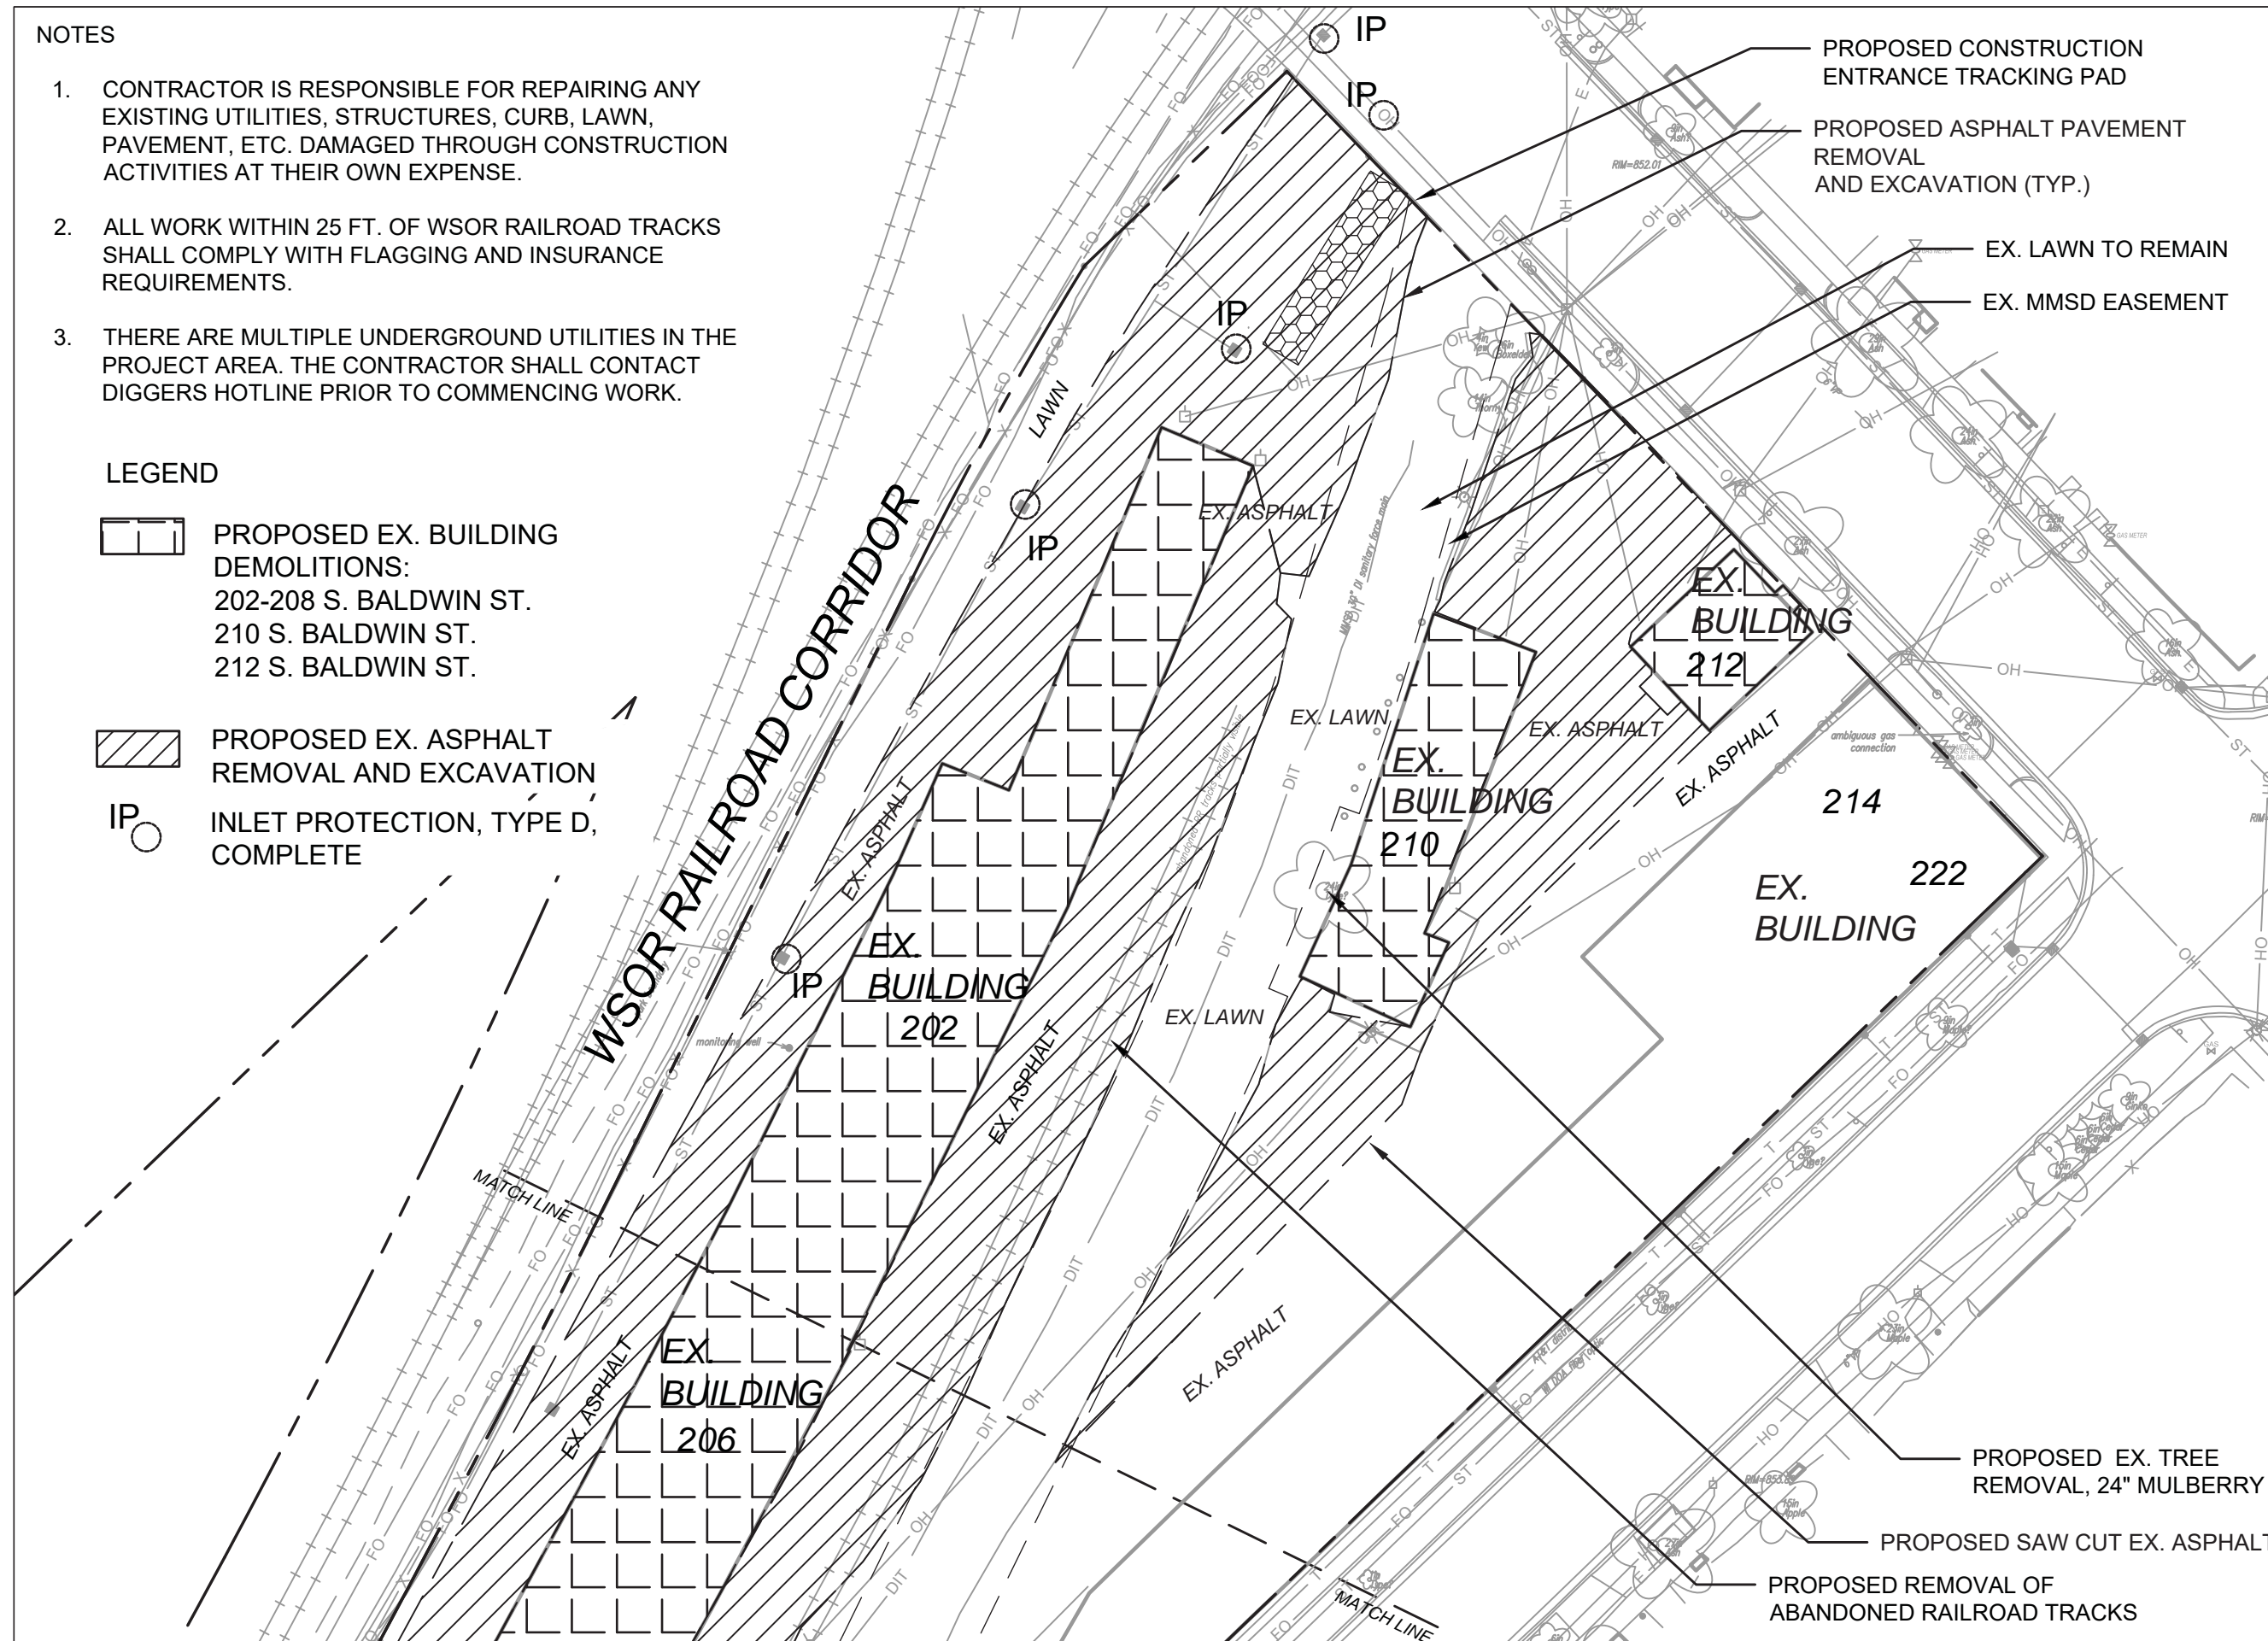


NOTES

1. CONTRACTOR IS RESPONSIBLE FOR REPAIRING ANY EXISTING UTILITIES, STRUCTURES, CURB, LAWN, PAVEMENT, ETC. DAMAGED THROUGH CONSTRUCTION ACTIVITIES AT THEIR OWN EXPENSE.
2. ALL WORK WITHIN 25 FT. OF WSOR RAILROAD TRACKS SHALL COMPLY WITH FLAGGING AND INSURANCE REQUIREMENTS.
3. THERE ARE MULTIPLE UNDERGROUND UTILITIES IN THE PROJECT AREA. THE CONTRACTOR SHALL CONTACT DIGGERS HOTLINE PRIOR TO COMMENCING WORK.


LEGEND

 PROPOSED EX. BUILDING DEMOLITIONS:  
202-208 S. BALDWIN ST.  
210 S. BALDWIN ST.  
212 S. BALDWIN ST.

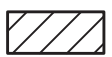
 PROPOSED EX. ASPHALT REMOVAL AND EXCAVATION

 INLET PROTECTION, TYPE D, COMPLETE

PROPOSED REMOVAL OF ABANDONED RAILROAD TRACKS

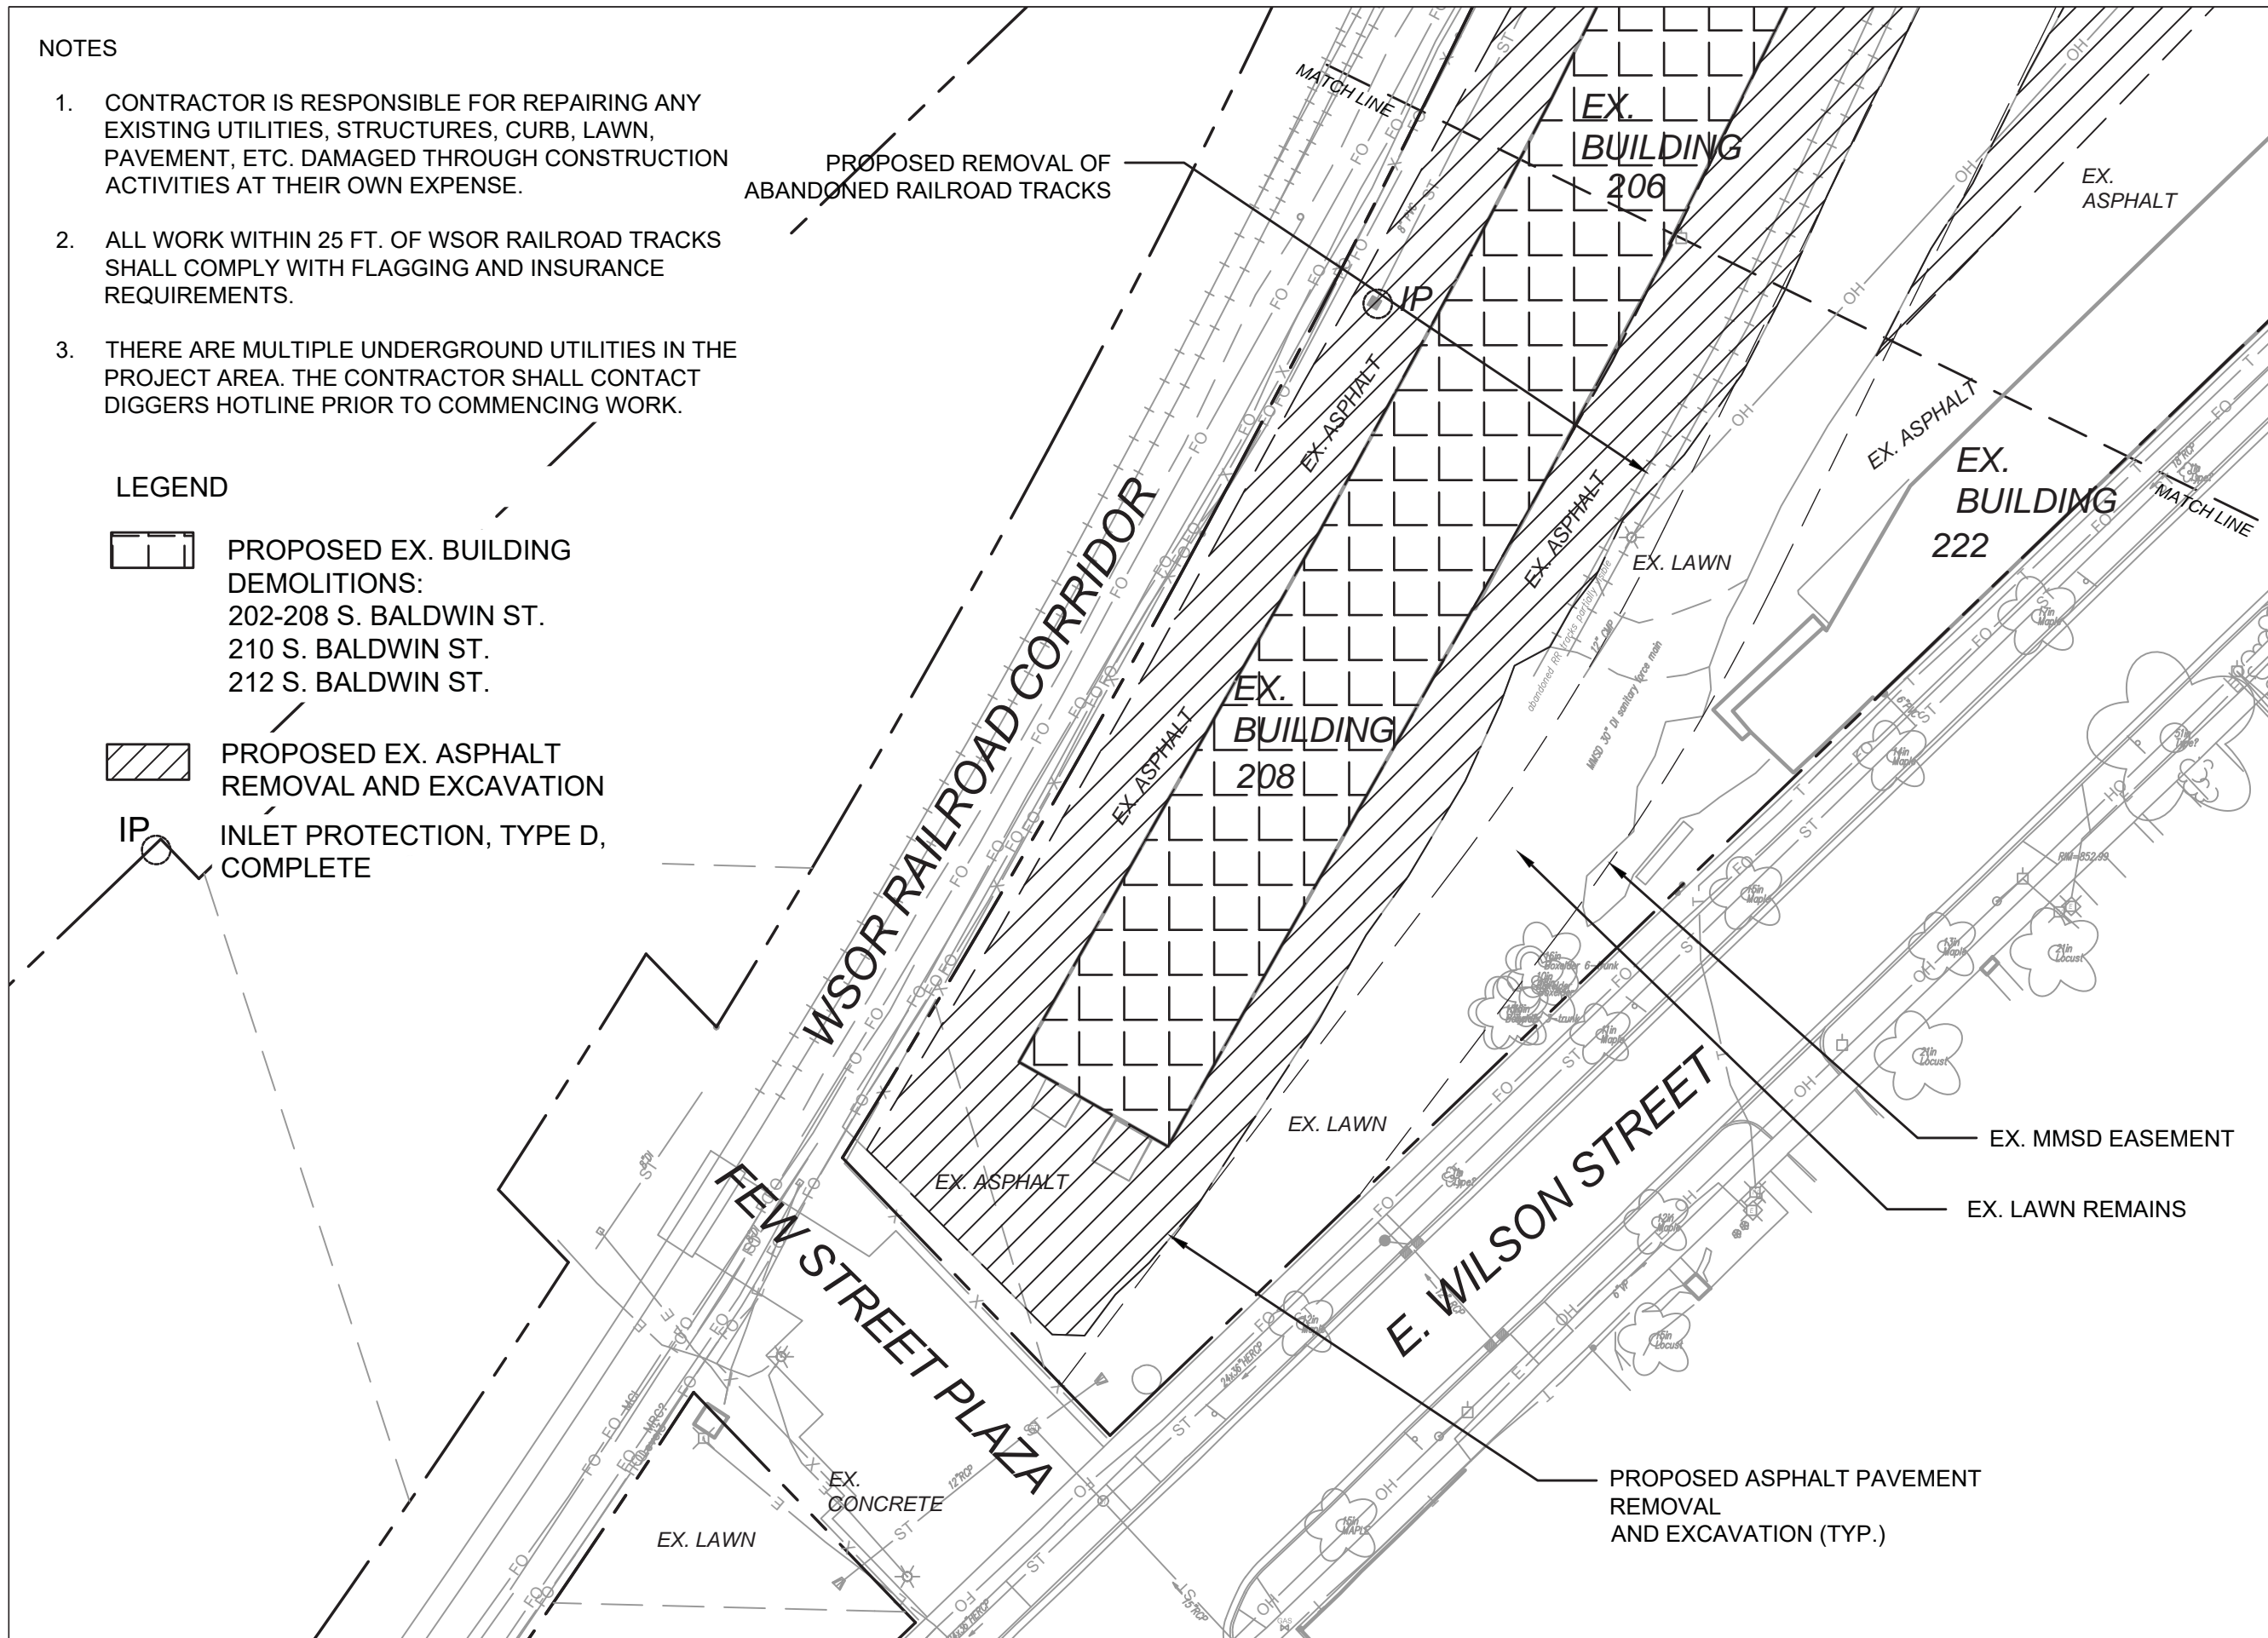

City of Madison  
Department of Public Works  
**PARKS DIVISION**  
City-County Building, Suite 104  
210 Martin Luther King, Jr. Blvd.  
Madison, WI 53703

 

PROJECT:  
*McPIKE PARK BUILDING DEMOLITION AND SITE RESTORATION*

PROJECT ADDRESS:  
*202 S. INGERSOLL ST. MADISON, WI 53703*

Although every effort has been made in preparing these plans and checking them for accuracy, the contractor and subcontractors must check all details and dimensions of their trade and be responsible for the same.

ITEM	DATE
DRAWING DATE	2020-08-05

PUBLIC WORKS PROJECT #:  
*na*


SHEET TITLE:  
*DEMOLITION AND SITE PROTECTION - AREA 2*

SHEET NUMBER:  
**2.2**




NOTES

- 1. CONTRACTOR IS RESPONSIBLE FOR REPAIRING ANY EXISTING UTILITIES, STRUCTURES, CURB, LAWN, PAVEMENT, ETC. DAMAGED THROUGH CONSTRUCTION ACTIVITIES AT THEIR OWN EXPENSE.
- 2. ALL WORK WITHIN 25 FT. OF WSOR RAILROAD TRACKS SHALL COMPLY WITH FLAGGING AND INSURANCE REQUIREMENTS.
- 3. THERE ARE MULTIPLE UNDERGROUND UTILITIES IN THE PROJECT AREA. THE CONTRACTOR SHALL CONTACT DIGGERS HOTLINE PRIOR TO COMMENCING WORK.

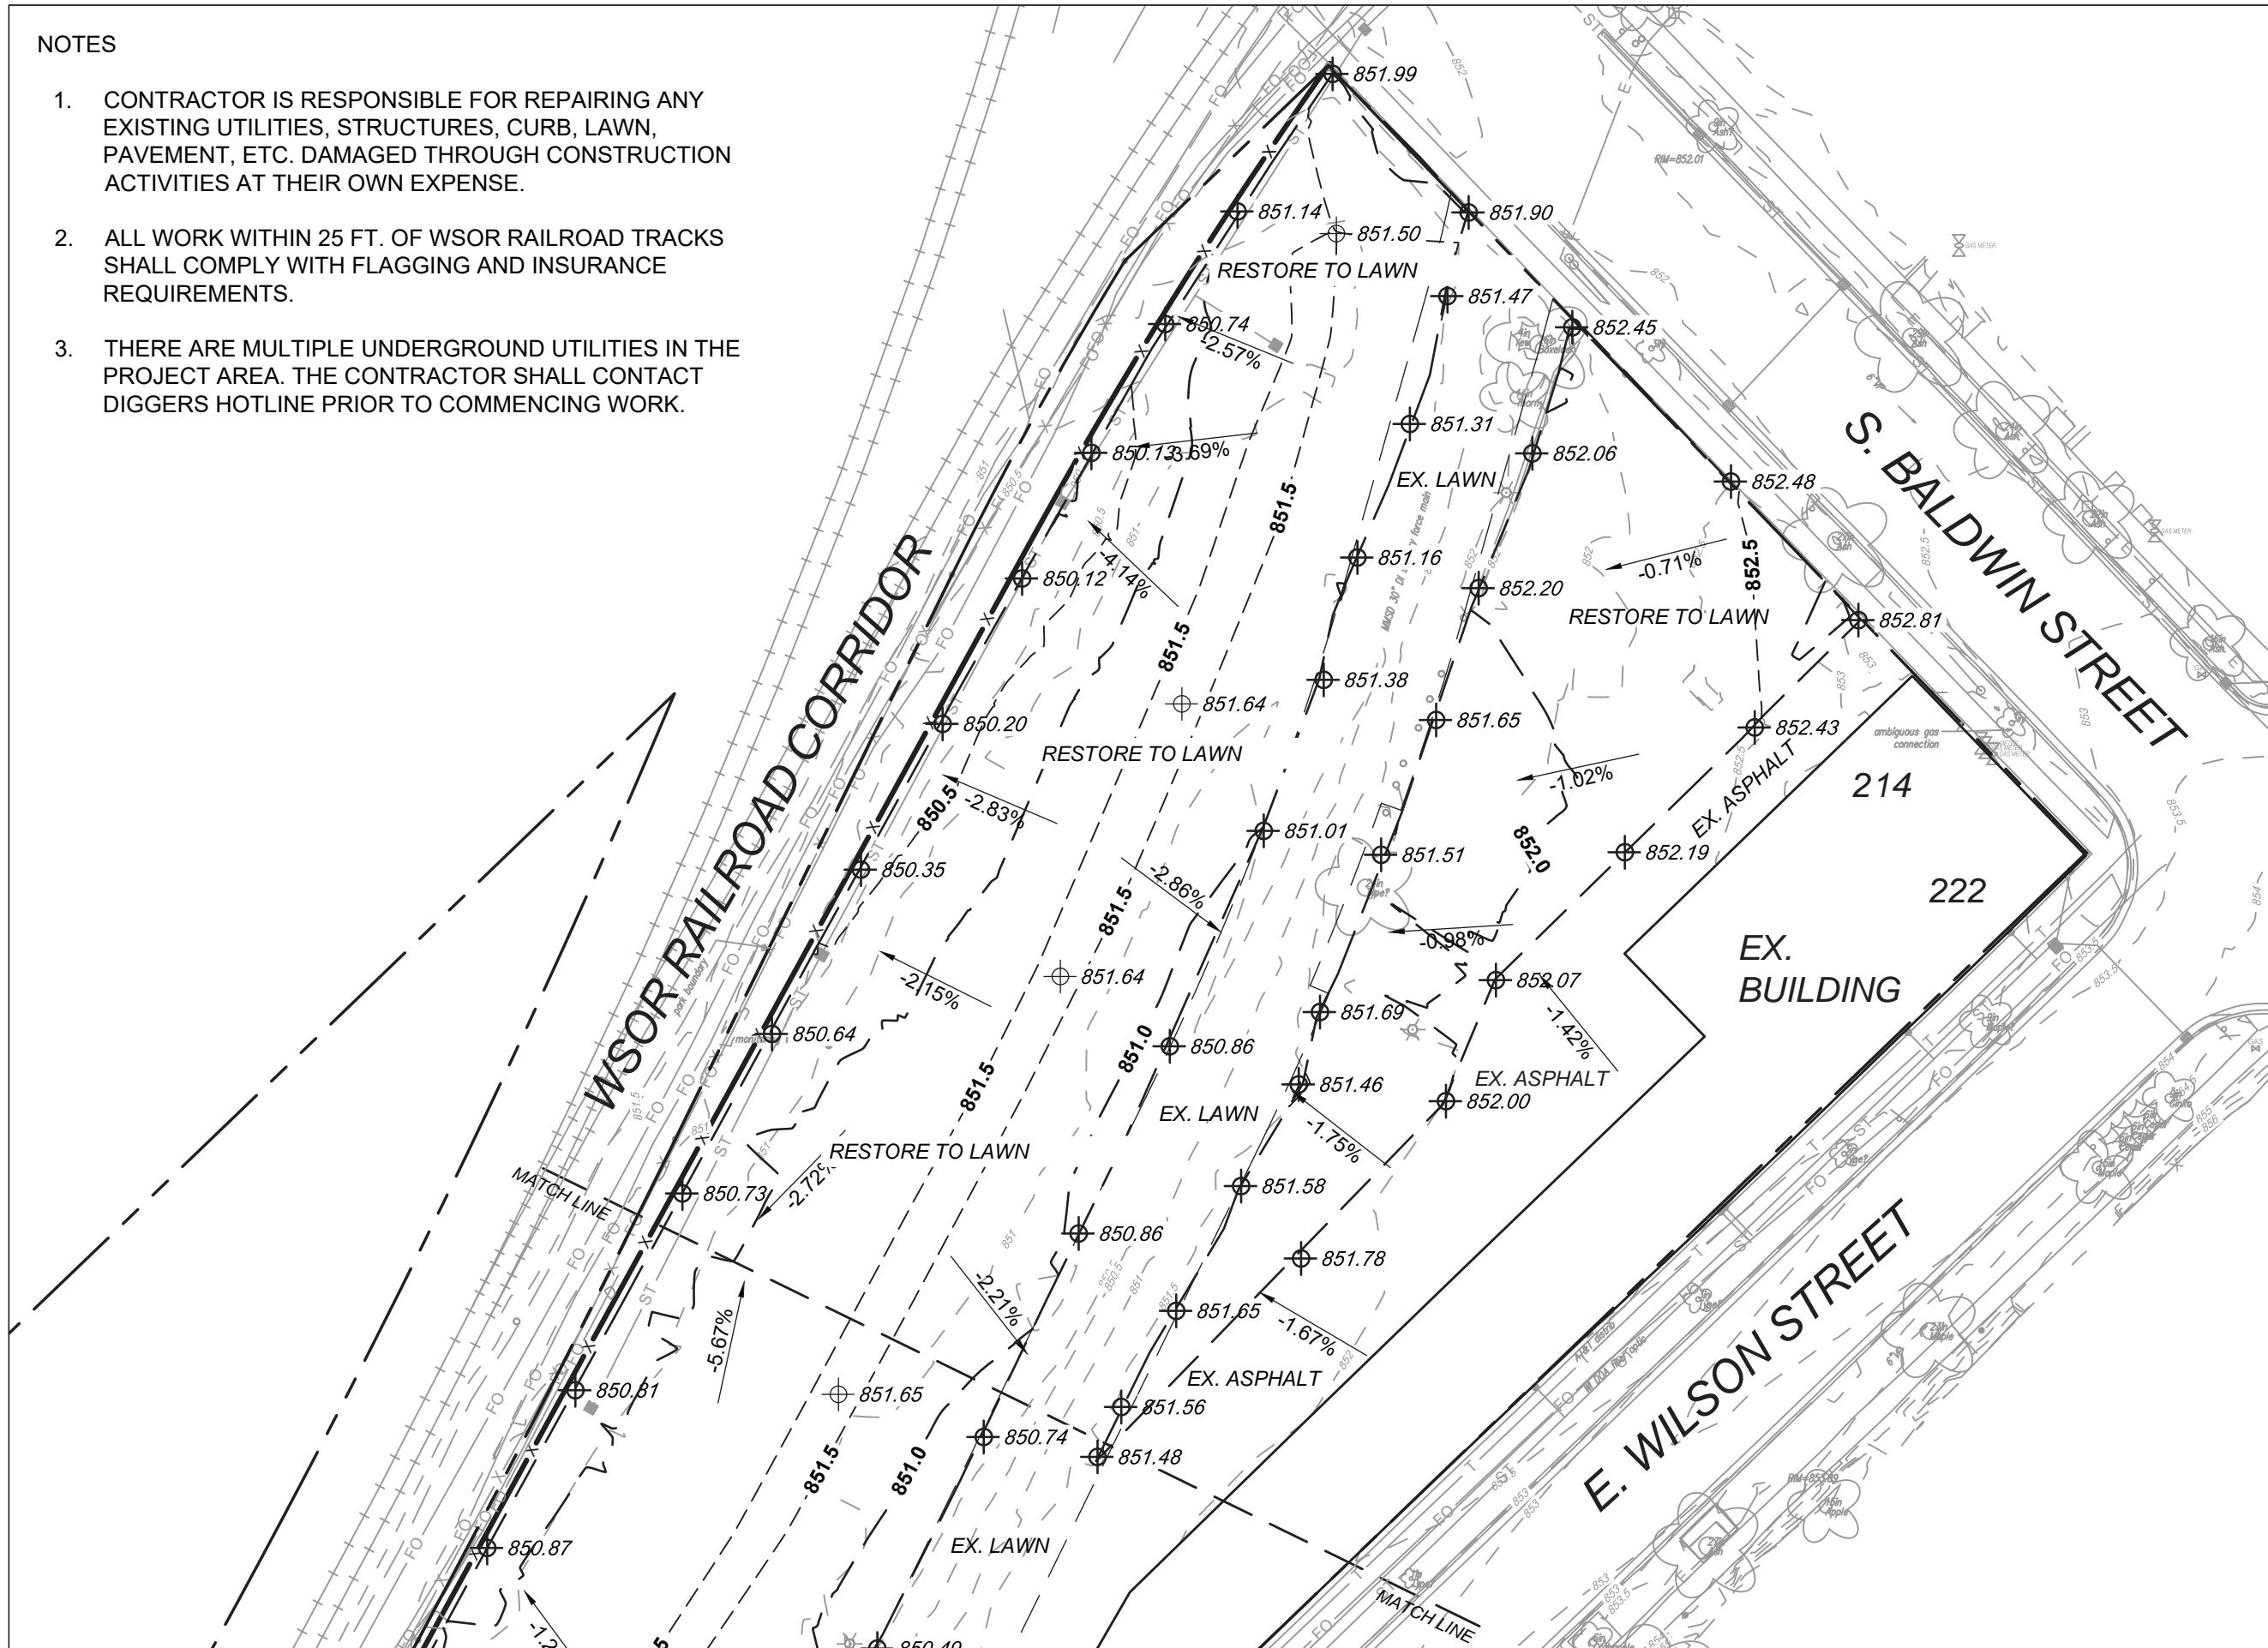

City of Madison  
Department of Public Works  
**PARKS DIVISION**  
City-County Building, Suite 104  
210 Martin Luther King, Jr. Blvd.  
Madison, WI 53703

**play  
MADISON  
PARKS**

 

PROJECT:  
*McPIKE PARK  
BUILDING  
DEMOLITION AND  
SITE RESTORATION*

PROJECT ADDRESS:  
*202 S. INGERSOLL ST.  
MADISON, WI 53703*

Although every effort has been made in preparing these plans and checking them for accuracy, the contractor and subcontractors must check all details and dimensions of their trade and be responsible for the same.

ITEM	DATE
DRAWING DATE	2020-08-05


PUBLIC WORKS PROJECT #:  
*na*

SHEET TITLE:  
*SITE GRADING - AREA  
1*

SHEET NUMBER:  
**3.1**

NOTES

1. CONTRACTOR IS RESPONSIBLE FOR REPAIRING ANY EXISTING UTILITIES, STRUCTURES, CURB, LAWN, PAVEMENT, ETC. DAMAGED THROUGH CONSTRUCTION ACTIVITIES AT THEIR OWN EXPENSE.
2. ALL WORK WITHIN 25 FT. OF WSOR RAILROAD TRACKS SHALL COMPLY WITH FLAGGING AND INSURANCE REQUIREMENTS.
3. THERE ARE MULTIPLE UNDERGROUND UTILITIES IN THE PROJECT AREA. THE CONTRACTOR SHALL CONTACT DIGGERS HOTLINE PRIOR TO COMMENCING WORK.

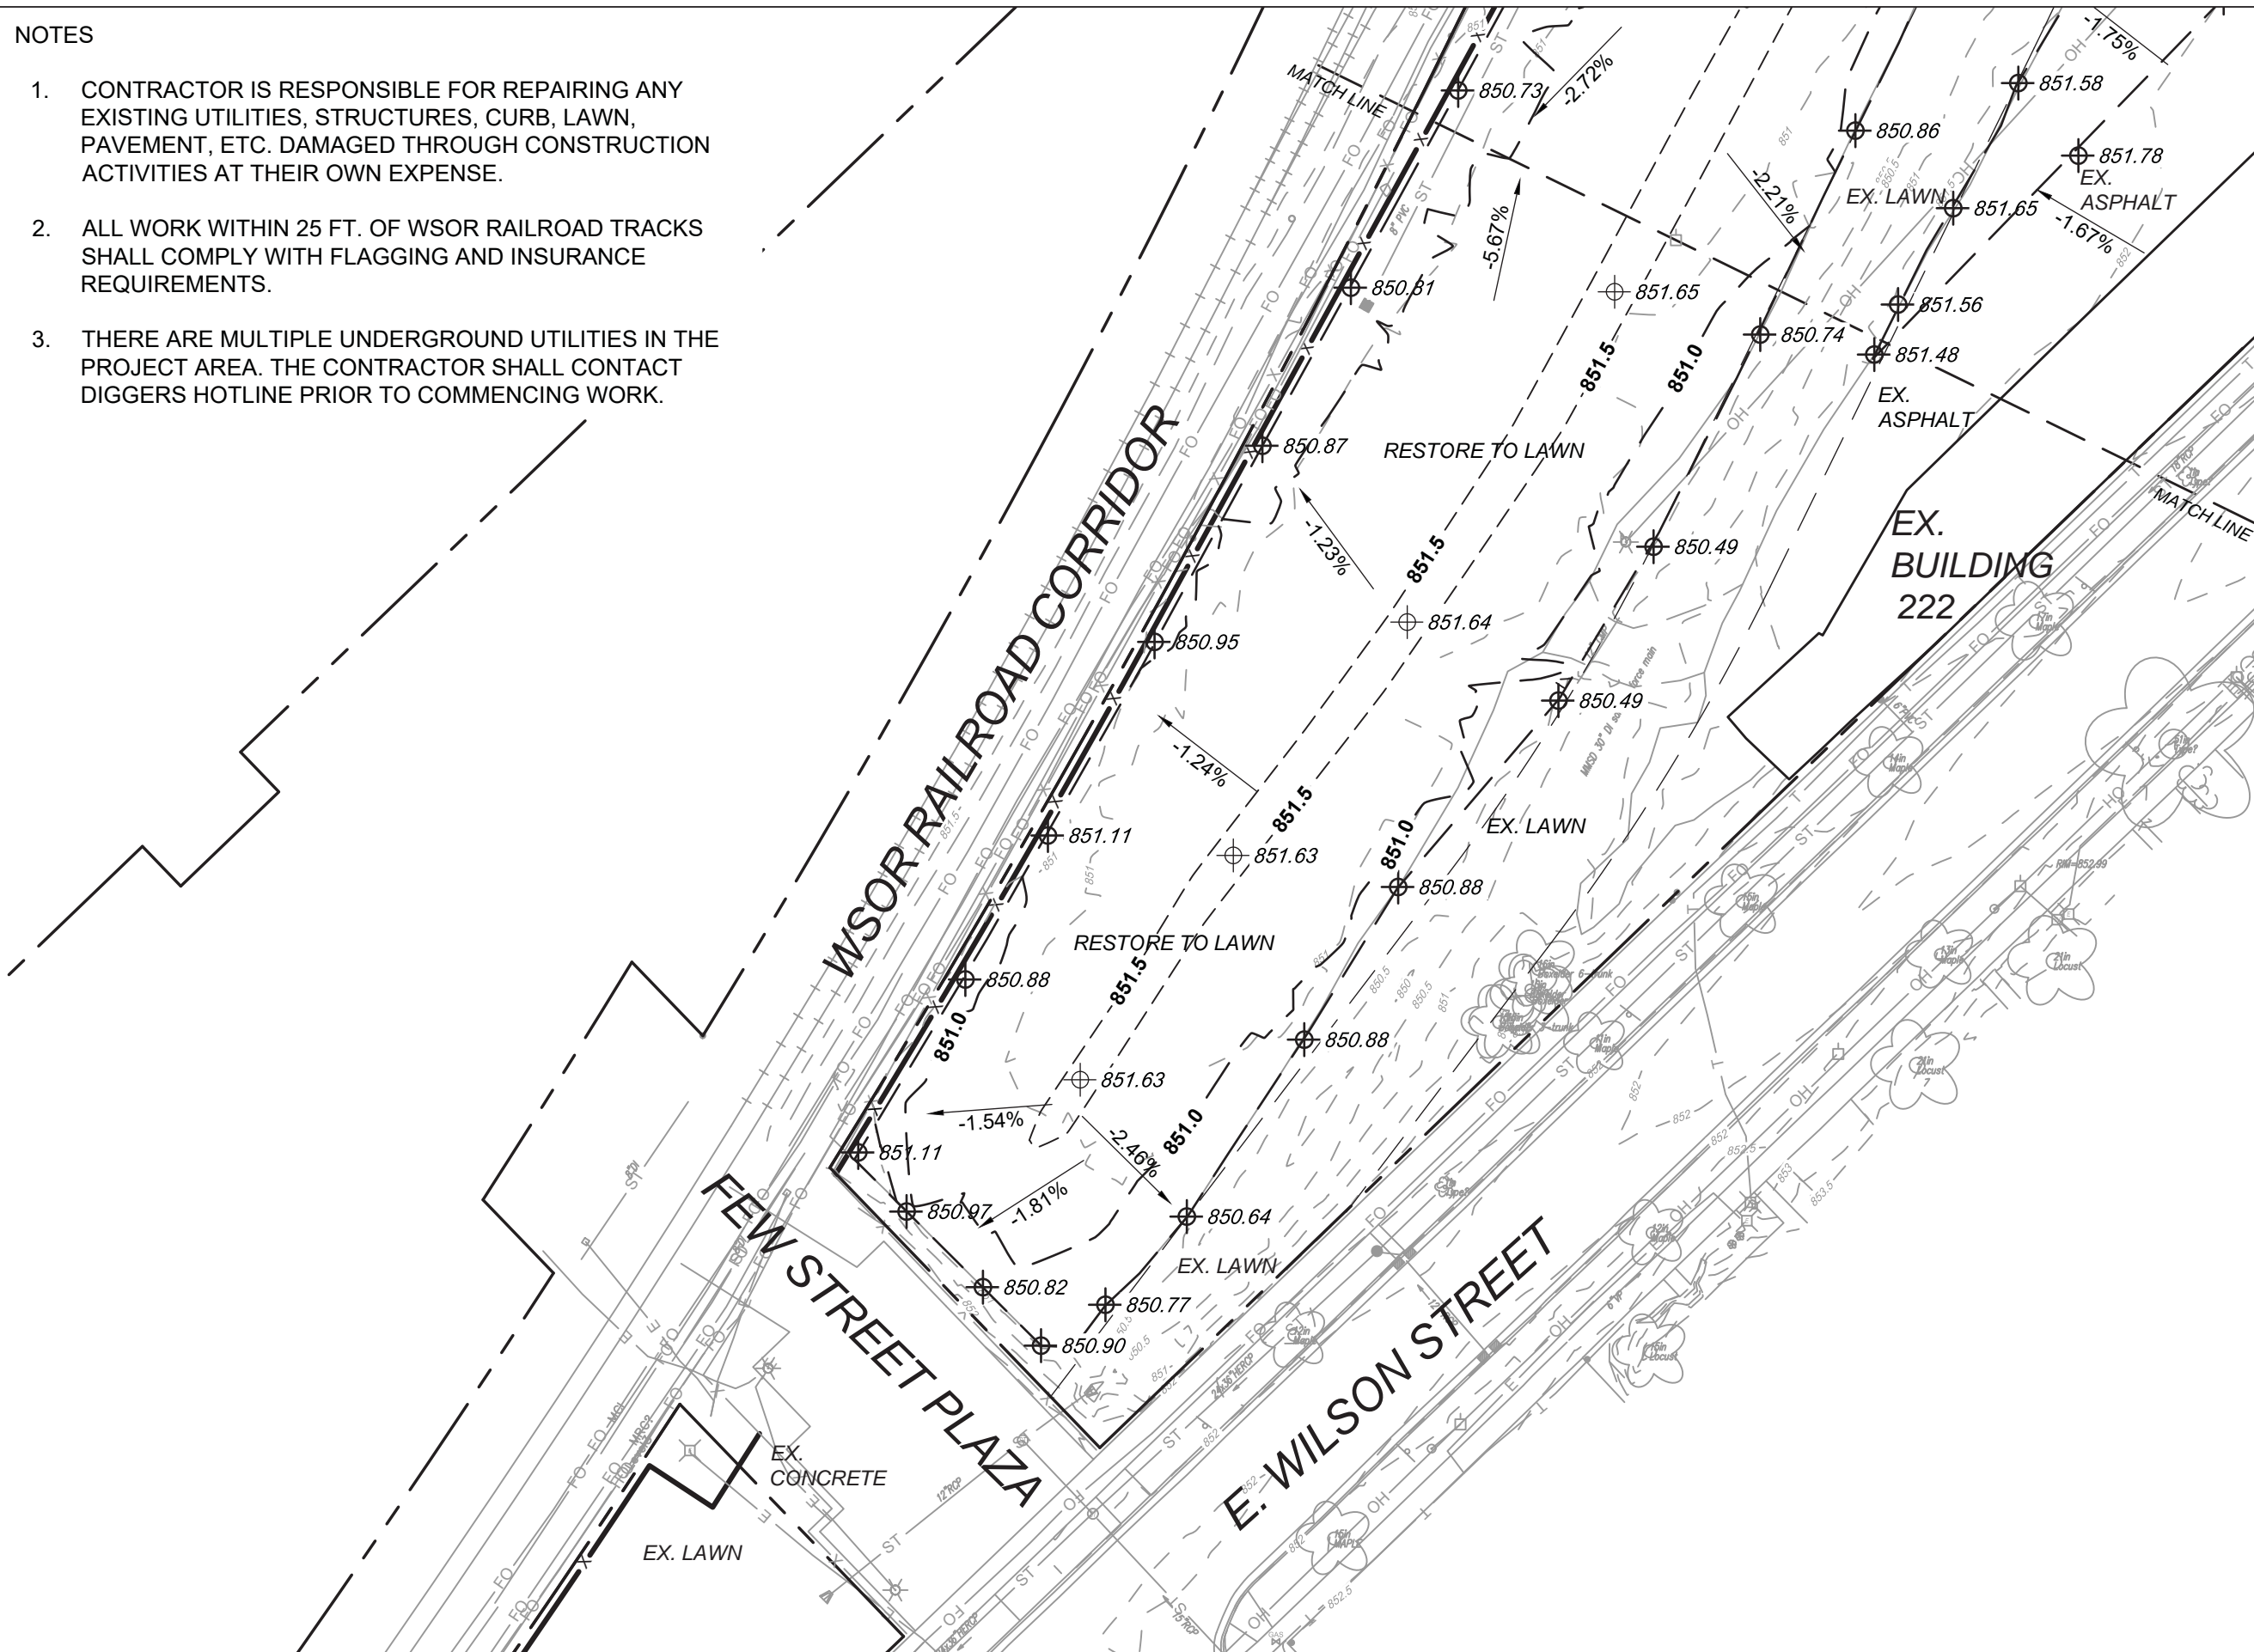

City of Madison  
 Department of Public Works  
**PARKS DIVISION**  
 City-County Building, Suite 104  
 210 Martin Luther King, Jr. Blvd.  
 Madison, WI 53703



PROJECT:  
*McPIKE PARK  
 BUILDING  
 DEMOLITION AND  
 SITE RESTORATION*

PROJECT ADDRESS:  
*202 S. INGERSOLL ST.  
 MADISON, WI 53703*

*Although every effort has been made in preparing these plans and checking them for accuracy, the contractor and subcontractors must check all details and dimensions of their trade and be responsible for the same.*

ITEM	DATE
DRAWING DATE	2020-08-05

PUBLIC WORKS PROJECT #:  
*na*

SHEET TITLE:  
*SITE GRADING - AREA 2*


SHEET NUMBER:  
**3.2**

NOTES


1. CONTRACTOR IS RESPONSIBLE FOR REPAIRING ANY EXISTING UTILITIES, STRUCTURES, CURB, LAWN, PAVEMENT, ETC. DAMAGED THROUGH CONSTRUCTION ACTIVITIES AT THEIR OWN EXPENSE.
2. ALL WORK WITHIN 25 FT. OF WSOR RAILROAD TRACKS SHALL COMPLY WITH FLAGGING AND INSURANCE REQUIREMENTS.
3. THERE ARE MULTIPLE UNDERGROUND UTILITIES IN THE PROJECT AREA. THE CONTRACTOR SHALL CONTACT DIGGERS HOTLINE PRIOR TO COMMENCING WORK.

LEGEND

 SITE RESTORATION AREA: INCLUDES PLACEMENT OF CLEAN FILL, TOPSOIL, SEEDING AND EROSION MAT

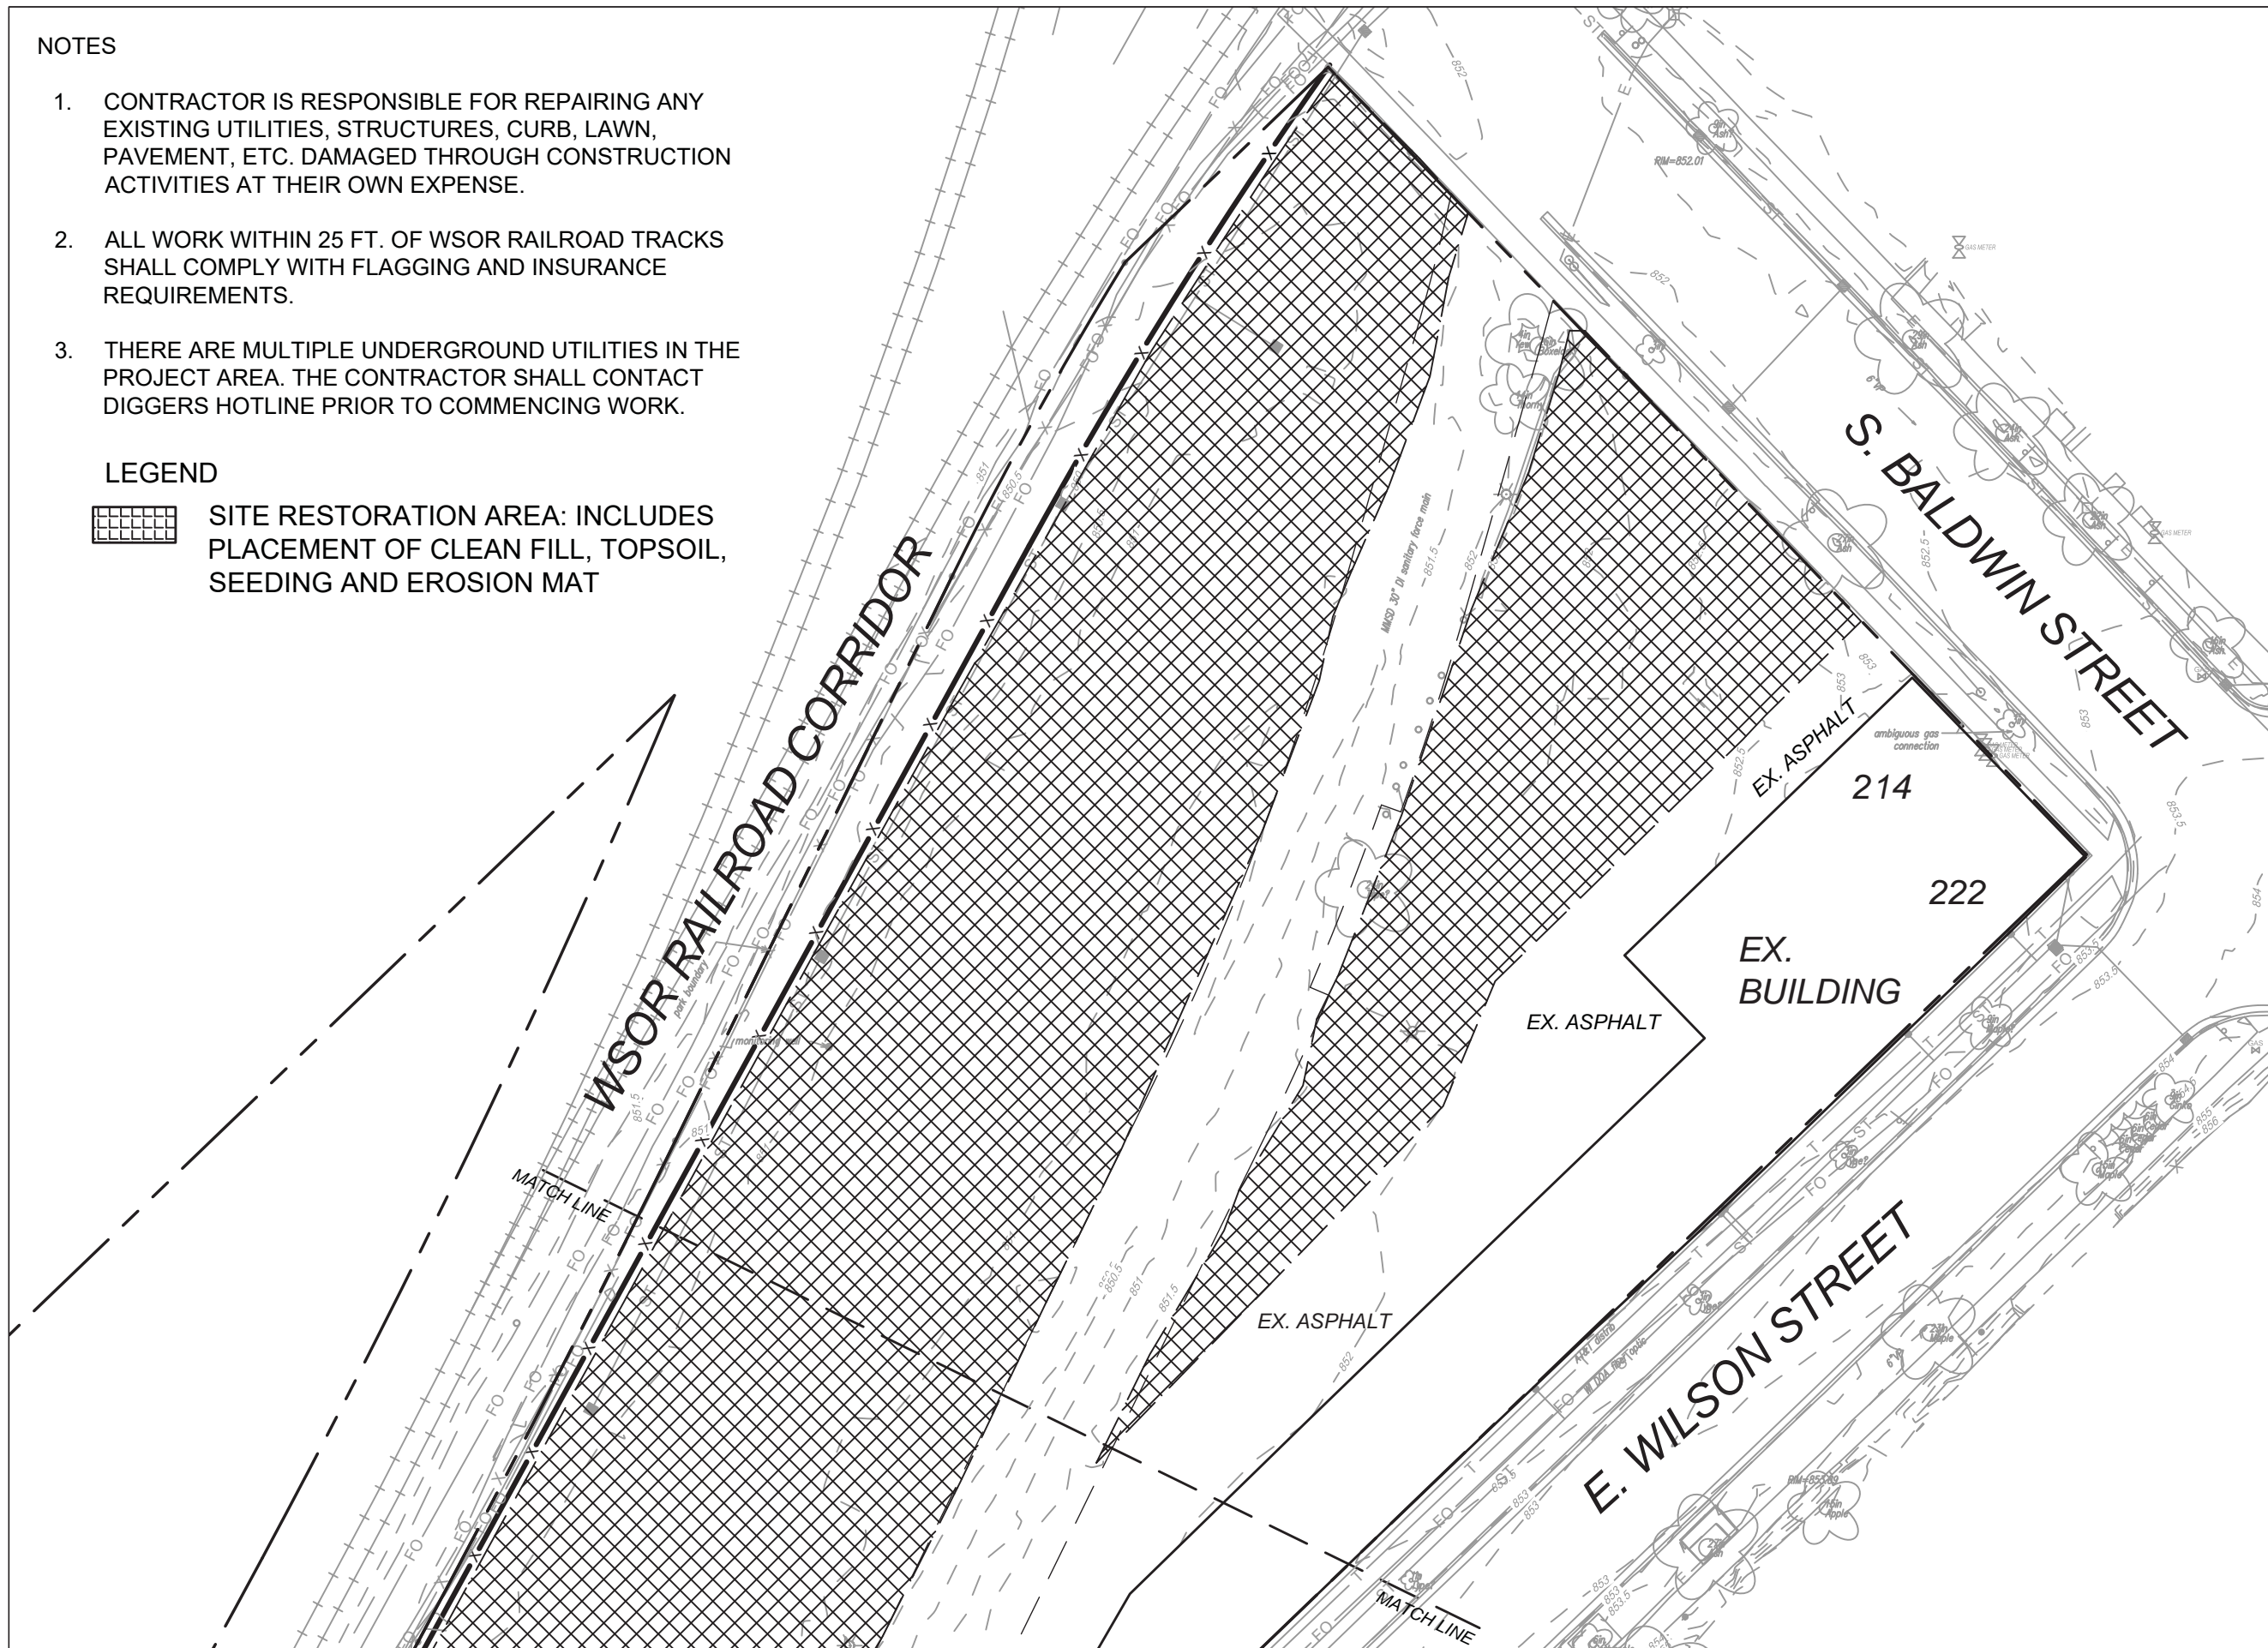

City of Madison  
 Department of Public Works  
**PARKS DIVISION**  
 City-County Building, Suite 104  
 210 Martin Luther King, Jr. Blvd.  
 Madison, WI 53703

 

PROJECT:  
*McPIKE PARK  
 BUILDING  
 DEMOLITION AND  
 SITE RESTORATION*

PROJECT ADDRESS:  
*202 S. INGERSOLL ST.  
 MADISON, WI 53703*

Although every effort has been made in preparing these plans and checking them for accuracy, the contractor and subcontractors must check all details and dimensions of their trade and be responsible for the same.

ITEM	DATE
DRAWING DATE	2020-08-05

PUBLIC WORKS PROJECT #:  
*na*


SHEET TITLE:  
*SITE RESTORATION -  
 AREA 1*


SHEET NUMBER:  
**4.1**

NOTES

1. CONTRACTOR IS RESPONSIBLE FOR REPAIRING ANY EXISTING UTILITIES, STRUCTURES, CURB, LAWN, PAVEMENT, ETC. DAMAGED THROUGH CONSTRUCTION ACTIVITIES AT THEIR OWN EXPENSE.
2. ALL WORK WITHIN 25 FT. OF WSOR RAILROAD TRACKS SHALL COMPLY WITH FLAGGING AND INSURANCE REQUIREMENTS.
3. THERE ARE MULTIPLE UNDERGROUND UTILITIES IN THE PROJECT AREA. THE CONTRACTOR SHALL CONTACT DIGGERS HOTLINE PRIOR TO COMMENCING WORK.

LEGEND

  SITE RESTORATION AREA: INCLUDES PLACEMENT OF CLEAN FILL, TOPSOIL, SEEDING AND EROSION MAT

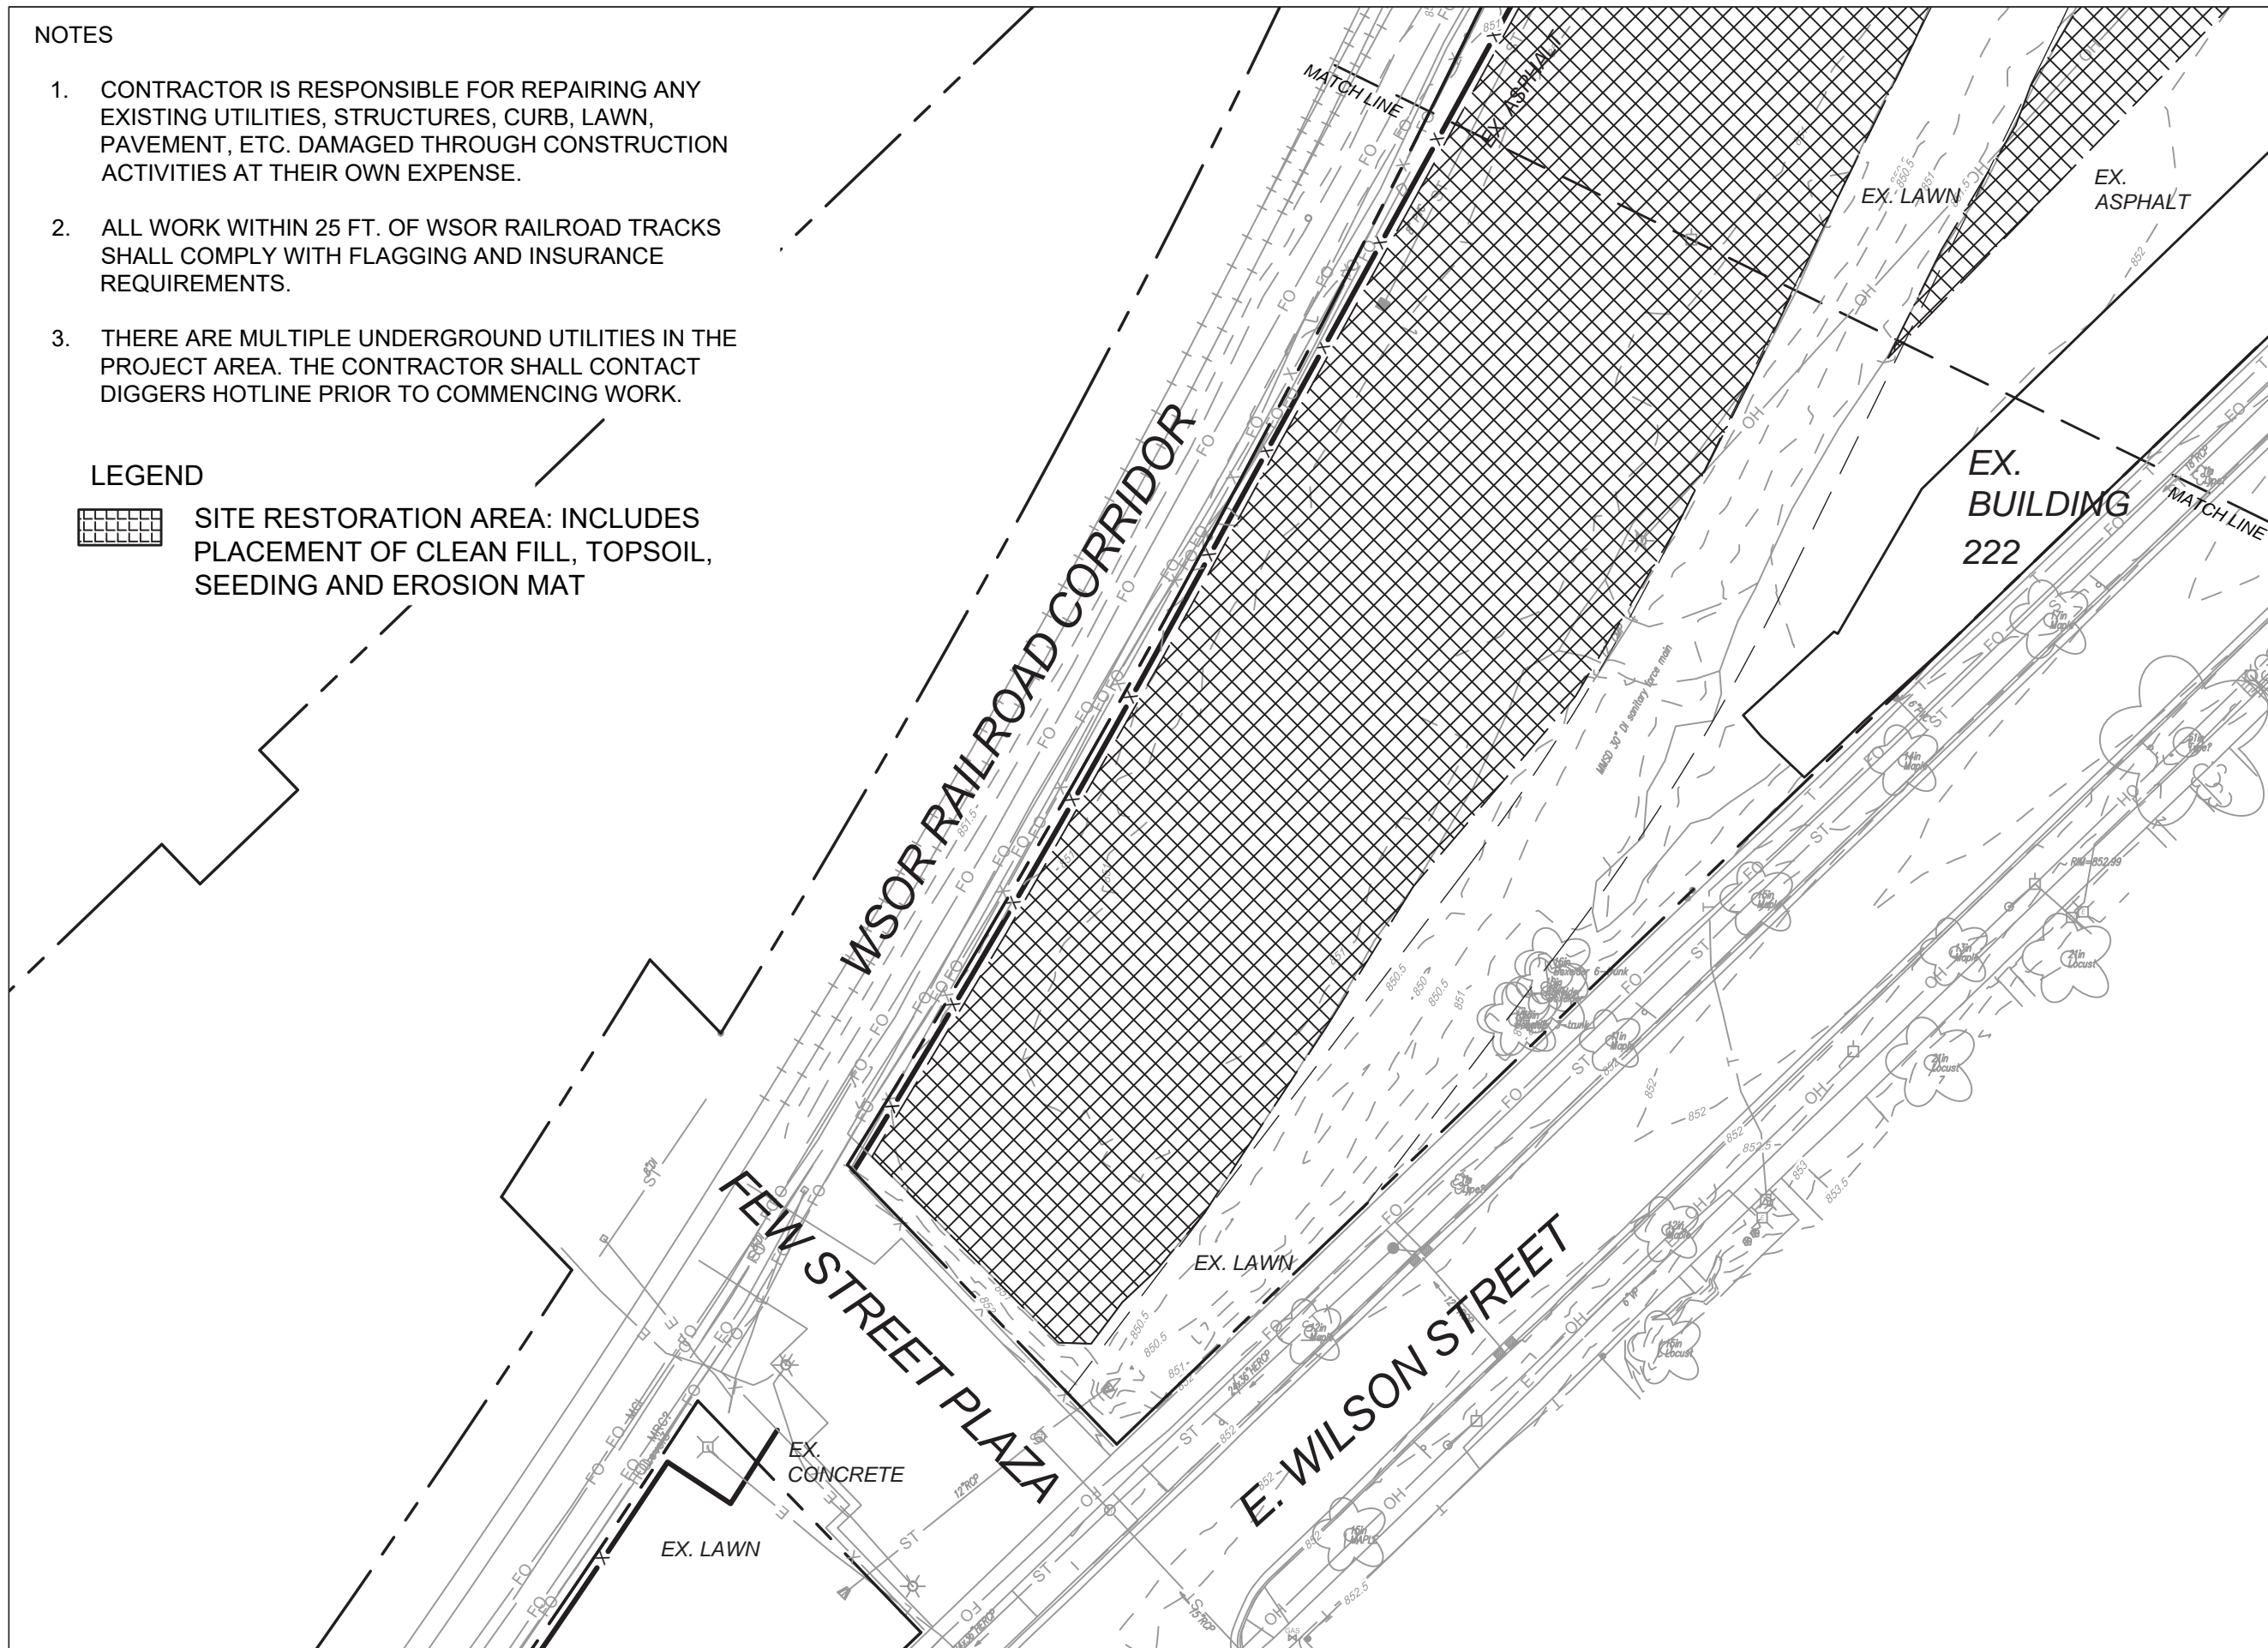

City of Madison  
 Department of Public Works  
**PARKS DIVISION**  
 City-County Building, Suite 104  
 210 Martin Luther King, Jr. Blvd.  
 Madison, WI 53703



Graphical Scale



PROJECT:

*McPIKE PARK  
 BUILDING  
 DEMOLITION AND  
 SITE RESTORATION*

PROJECT ADDRESS:

*202 S. INGERSOLL ST.  
 MADISON, WI 53703*

Although every effort has been made in preparing these plans and checking them for accuracy, the contractor and subcontractors must check all details and dimensions of their trade and be responsible for the same.

ITEM	DATE
DRAWING DATE	2020-08-05

PUBLIC WORKS PROJECT #:

*na*

SHEET TITLE:

*SITE RESTORATION -  
 AREA 2*

SHEET NUMBER:

**4.2**



**202-208 S. BALDWIN ST. EXTERIOR**

City of Madison  
 Department of Public Works  
**PARKS DIVISION**  
 City-County Building, Suite 104  
 210 Martin Luther King, Jr. Blvd.  
 Madison, WI 53703

**play**  
**MADISON**  
**PARKS**

PROJECT:  
*McPIKE PARK  
 BUILDING  
 DEMOLITION AND  
 SITE RESTORATION*

PROJECT ADDRESS:  
*202 S. INGERSOLL ST.  
 MADISON, WI 53703*

Although every effort has been made in preparing these plans and checking them for accuracy, the contractor and subcontractors must check all details and dimensions of their trade and be responsible for the same.

ITEM	DATE
DRAWING DATE	2020-08-05

PUBLIC WORKS PROJECT #:  
*na*

SHEET TITLE:  
*BUILDING PHOTOS*

SHEET NUMBER:  
**5.1**



City of Madison  
 Department of Public Works  
**PARKS DIVISION**  
 City-County Building, Suite 104  
 210 Martin Luther King, Jr. Blvd.  
 Madison, WI 53703

**play**  
**MADISON**  
**PARKS**

PROJECT:  
*McPIKE PARK  
 BUILDING  
 DEMOLITION AND  
 SITE RESTORATION*

PROJECT ADDRESS:  
*202 S. INGERSOLL ST.  
 MADISON, WI 53703*

Although every effort has been made in preparing these plans and checking them for accuracy, the contractor and subcontractors must check all details and dimensions of their trade and be responsible for the same.

ITEM	DATE
DRAWING DATE	2020-08-05

PUBLIC WORKS PROJECT #:  
*na*

SHEET TITLE:  
*BUILDING PHOTOS*

SHEET NUMBER:  
**5.2**

**202-208 S. BALDWIN ST. INTERIOR**



**210 S. BALDWIN ST. EXTERIOR**

City of Madison  
 Department of Public Works  
**PARKS DIVISION**  
 City-County Building, Suite 104  
 210 Martin Luther King, Jr. Blvd.  
 Madison, WI 53703



PROJECT:  
*McPIKE PARK  
 BUILDING  
 DEMOLITION AND  
 SITE RESTORATION*

PROJECT ADDRESS:  
*202 S. INGERSOLL ST.  
 MADISON, WI 53703*

Although every effort has been made in preparing these plans and checking them for accuracy, the contractor and subcontractors must check all details and dimensions of their trade and be responsible for the same.

ITEM	DATE
DRAWING DATE	2020-08-05

PUBLIC WORKS PROJECT #:  
*na*

SHEET TITLE:  
*BUILDING PHOTOS*

SHEET NUMBER:  
**5.3**



City of Madison  
 Department of Public Works  
**PARKS DIVISION**  
 City-County Building, Suite 104  
 210 Martin Luther King, Jr. Blvd.  
 Madison, WI 53703

**play**  
**MADISON**  
**PARKS**

PROJECT:  
*McPIKE PARK  
 BUILDING  
 DEMOLITION AND  
 SITE RESTORATION*

PROJECT ADDRESS:  
*202 S. INGERSOLL ST.  
 MADISON, WI 53703*

Although every effort has been made in preparing these plans and checking them for accuracy, the contractor and subcontractors must check all details and dimensions of their trade and be responsible for the same.

ITEM	DATE
DRAWING DATE	2020-08-05

PUBLIC WORKS PROJECT #:  
*na*

SHEET TITLE:  
*BUILDING PHOTOS*

SHEET NUMBER:  
**5.4**

**210 S. BALDWIN ST. INTERIOR**





City of Madison  
 Department of Public Works  
**PARKS DIVISION**  
 City-County Building, Suite 104  
 210 Martin Luther King, Jr. Blvd.  
 Madison, WI 53703

*play*  
**MADISON  
 PARKS**

PROJECT:  
*McPIKE PARK  
 BUILDING  
 DEMOLITION AND  
 SITE RESTORATION*

PROJECT ADDRESS:  
*202 S. INGERSOLL ST.  
 MADISON, WI 53703*

Although every effort has been made in preparing these plans and checking them for accuracy, the contractor and subcontractors must check all details and dimensions of their trade and be responsible for the same.

ITEM	DATE
DRAWING DATE	2020-08-05

PUBLIC WORKS PROJECT #:  
*na*

SHEET TITLE:  
*BUILDING PHOTOS*

SHEET NUMBER:  
**5.5**

**212 S. BALDWIN ST. EXTERIOR**



City of Madison  
 Department of Public Works  
**PARKS DIVISION**  
 City-County Building, Suite 104  
 210 Martin Luther King, Jr. Blvd.  
 Madison, WI 53703

**play**  
**MADISON**  
**PARKS**

PROJECT:  
*McPIKE PARK  
 BUILDING  
 DEMOLITION AND  
 SITE RESTORATION*

PROJECT ADDRESS:  
*202 S. INGERSOLL ST.  
 MADISON, WI 53703*

Although every effort has been made in preparing these plans and checking them for accuracy, the contractor and subcontractors must check all details and dimensions of their trade and be responsible for the same.

ITEM	DATE
DRAWING DATE	2020-08-05

PUBLIC WORKS PROJECT #:  
*na*

SHEET TITLE:  
*BUILDING PHOTOS*

SHEET NUMBER:  
**5.6**

## 212 S. BALDWIN ST. INTERIOR