

# Lisa Link Peace Park

## Madison, WI


Urban Design Commission  
Informational Presentation

---

06.24.09




**Lisa Link Peace Park**  
Site Location Plan  
Madison, WI

 

NTS


KSD Project No. 2007-058  
Date 05-27-2009



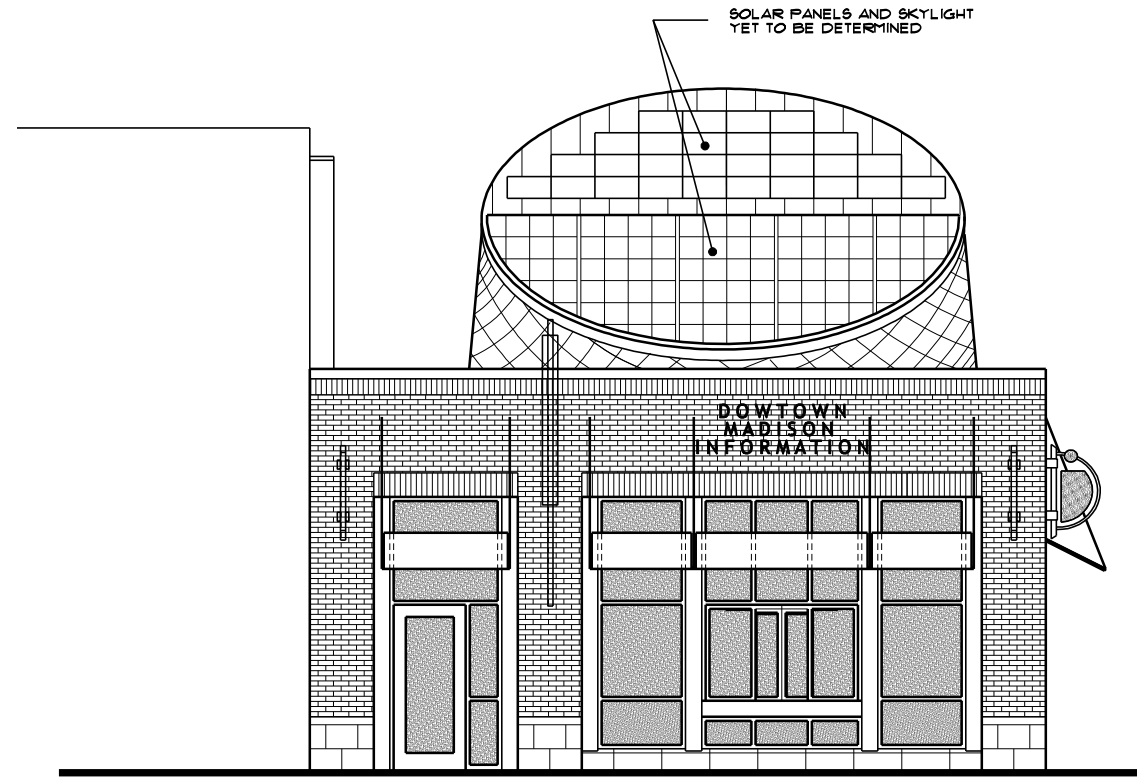


**CONCEPTUAL STATE STREET (S) ELEVATION**

1/4" = 1'-0" (22x34)  
1/8" = 1'-0" (11x17)

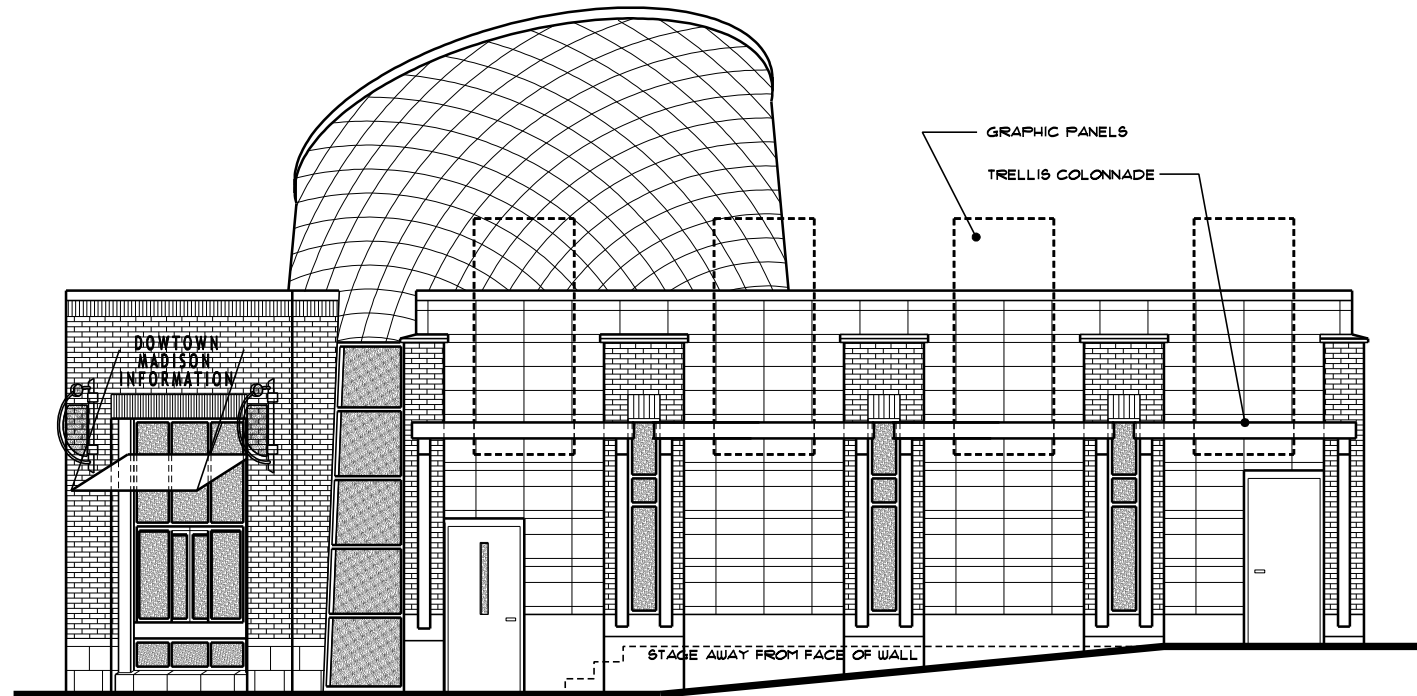


**CONCEPTUAL PEACE PARK (NE) ELEVATION**

1/4" = 1'-0" (22x34)  
1/8" = 1'-0" (11x17)

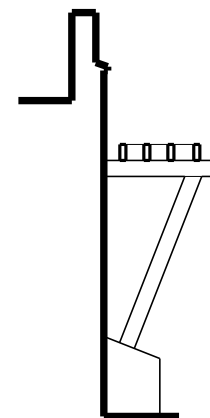

**CONCEPTUAL SECTION @ TRELLIS**

1/4" = 1'-0" (22x34)  
1/8" = 1'-0" (11x17)

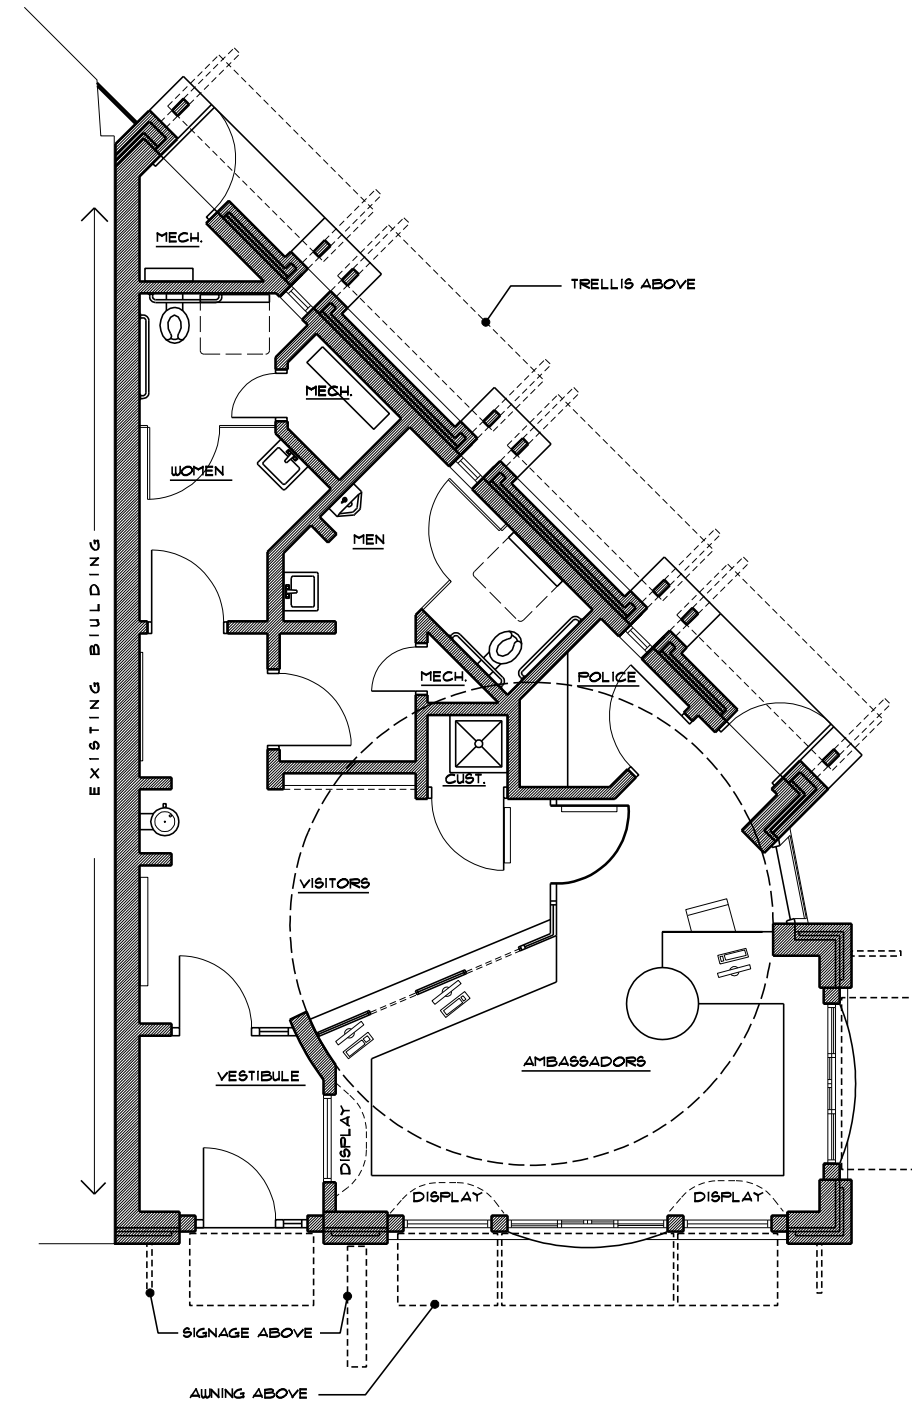

**CONCEPTUAL FLOOR PLAN**

1/4" = 1'-0" (22x34)  
1/8" = 1'-0" (11x17)  
992 SQUARE FEET

STATE STREET

PROJECT NO:	4414001	DATE:	JUNE 12, 2009	SCALE:	AS SHOWN
CAD FILE NO:	FLOORPLAN01	PLOT DATE:	06/12/09	DRWN BY:	ECA
FLOOR PLAN	INFORMATION CENTER	PLOT TIME:		CHECKED BY:	
	LISA LINK PEACE PARK - CITY OF MADISON				
	MADISON, WI				
	STATE STREET				