

APPLICATION FOR
URBAN DESIGN COMMISSION
REVIEW AND APPROVAL

AGENDA ITEM # _____

Project # _____

04091

DATE SUBMITTED: <u>July 5, 2006</u>	Action Requested
UDC MEETING DATE: <u>July 12, 2006</u>	<input checked="" type="checkbox"/> Informational Presentation
	<input type="checkbox"/> Initial Approval and/or Recommendation
	<input type="checkbox"/> Final Approval and/or Recommendation

PROJECT ADDRESS: Ingersoll & E. Wilson

ALDERMANIC DISTRICT: Brenda Konkel #2

OWNER/DEVELOPER (Partners and/or Principals)

ARCHITECT/DESIGNER/OR AGENT:

Stone House Development

Knothe & Bruce Architects, LLC

147 S. Butler Street

7601 University Avenue, Suite 201

Madison, WI 53703

Middleton, Wisconsin 53562

CONTACT PERSON: J. Randy Bruce/Knothe & Bruce Architects, LLC

Address: 7601 University Avenue, Suite 201

Middleton, Wisconsin 53562

Phone: 608-836-3690

Fax: 608-836-6934

E-mail address: rbruce@knothebruce.com

TYPE OF PROJECT:

(See Section A For:)

- Planned Unit Development (PUD)
 - General Development Plan (GDP)
 - Specific Implementation Plan (SIP)
- Planned Community Development (PCD)
 - General Development Plan (GDP)
 - Specific Implementation Plan (SIP)
- Planned Residential Development (PRD)
- New Construction or Exterior Remodeling in an Urban Design District* (A public hearing is required as well as a fee)
- School, Public Building or Space (Fee may be required)
- New Construction or Addition to or Remodeling of a Retail, Hotel, or Motel Building Exceeding 50,000 Sq.Ft.
- Planned Commercial Site

(See Section B for:)

- New Construction or Exterior Remodeling in C4 District (Fee required)

(See Section C for:)

- R.P.S.M. Parking Variance (Fee required)


(See Section D for:)

- Comprehensive Design Review* (Fee required)
- Street Graphics Variance* (Fee Required)
- Other _____

*Public Hearing Required (Submission Deadline 3 Weeks in Advance of Meeting Date)



MAPQUEST

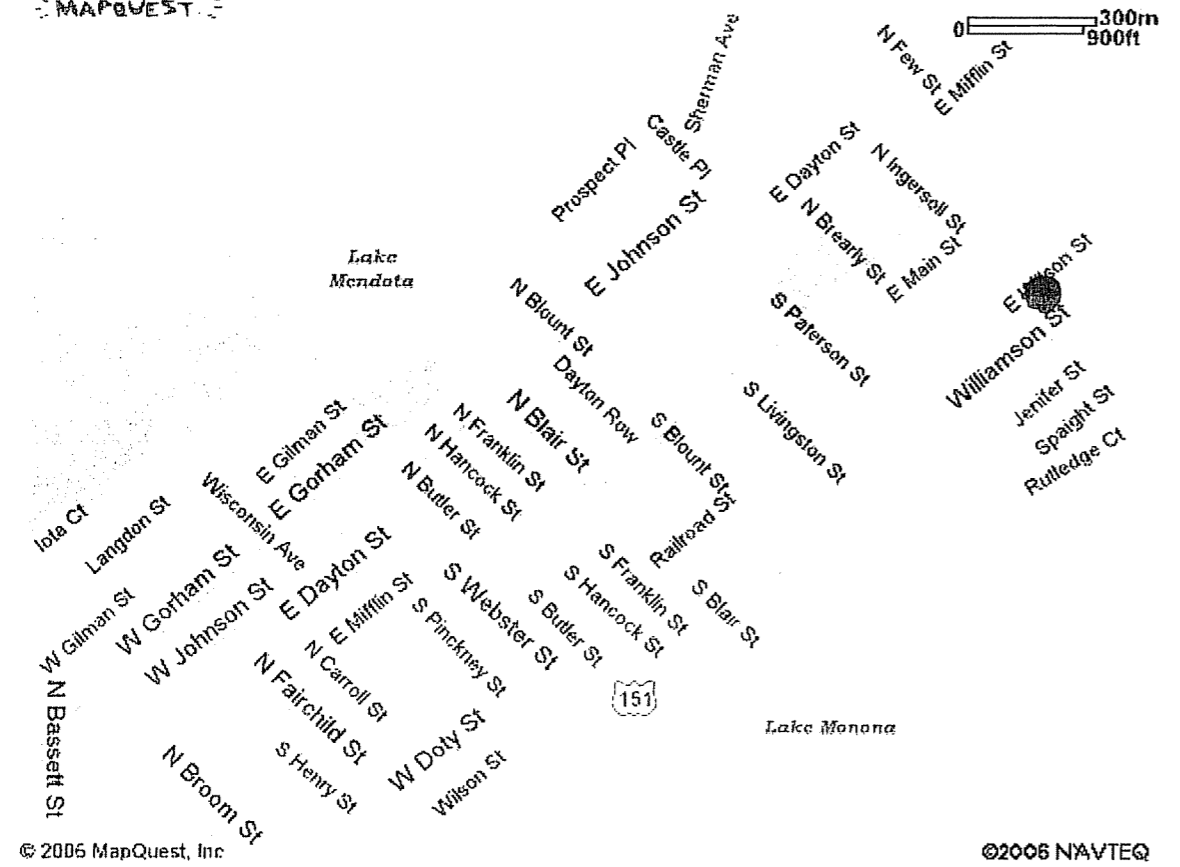


Site Locator Map

INGERSOLL & E. WILSON

Consultant

Notes

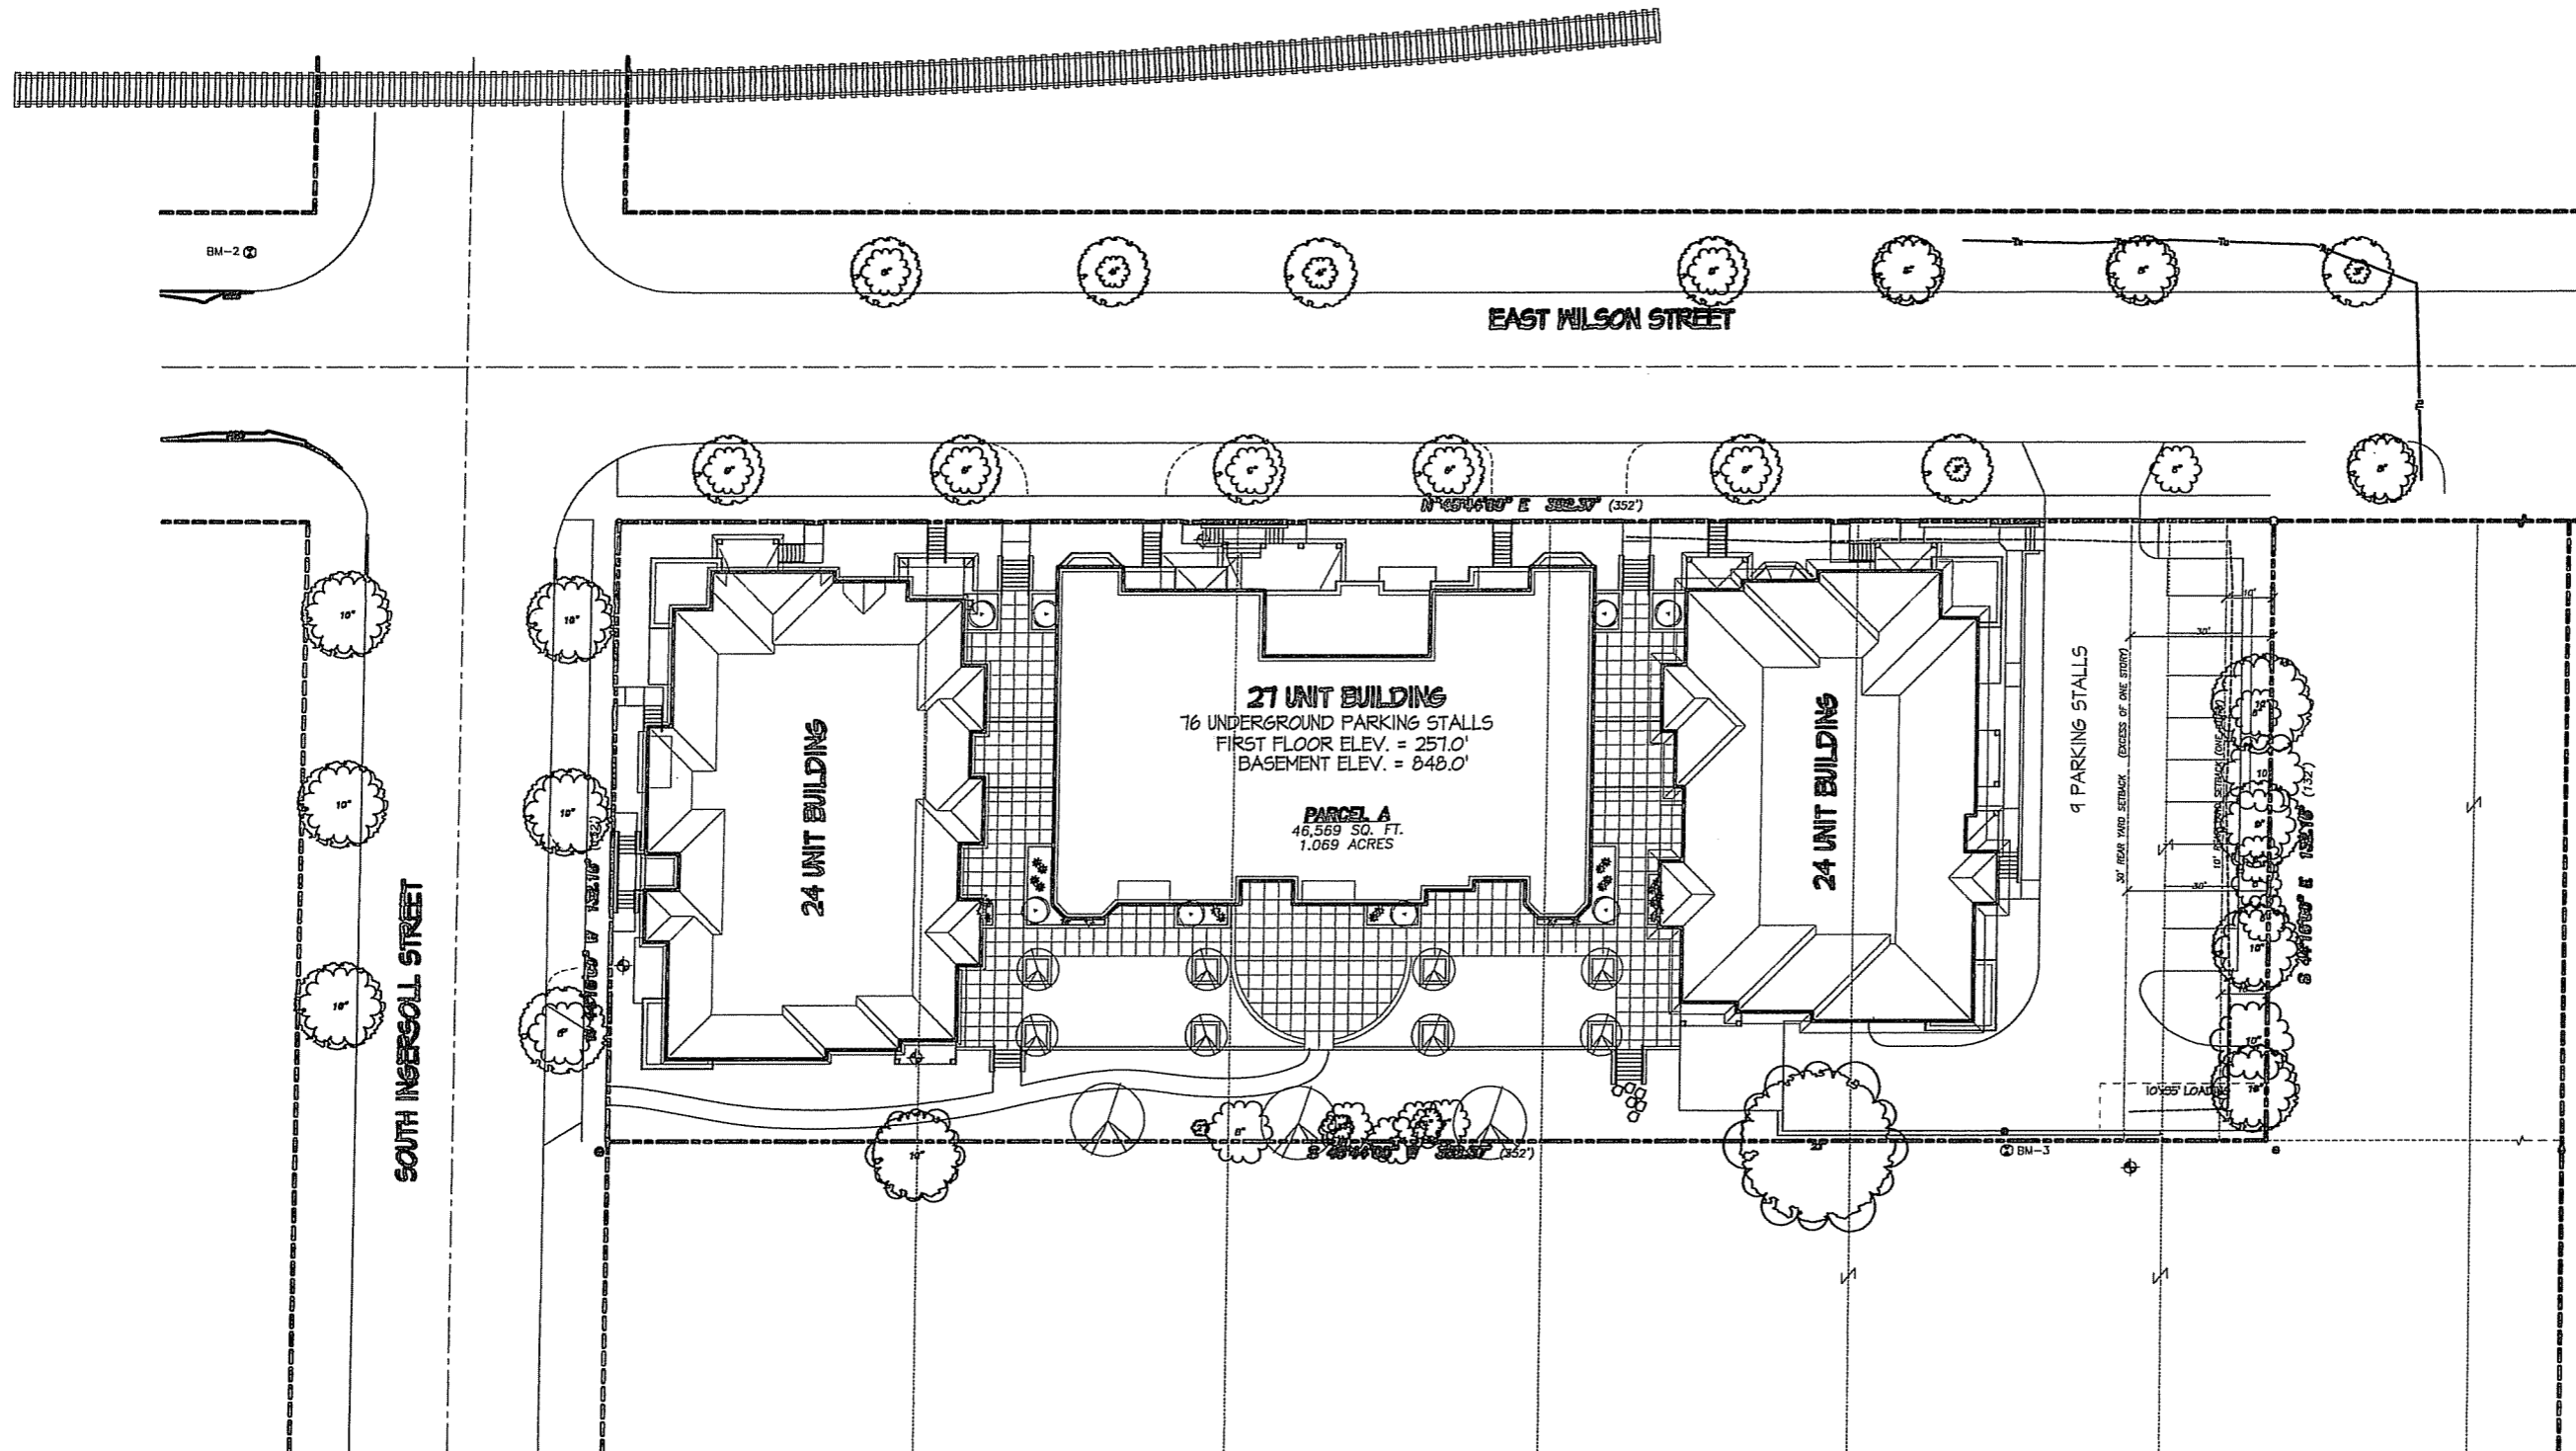



Revisions
ISSUED TO UDC - JULY 5, 2006

Project Title
Ingersoll/ E. Wilson

Drawing Title
Conceptual Site Plan

Project No. **0555** Drawing No. **C-1.1**

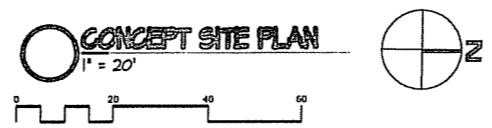

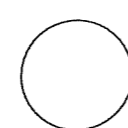

Elevation Along East Wilson Street

1/8" = 1'-0"

Ingersol / E. Wilson

Elevation

0555

A-21