

**Krupp Atwood Development**  
2160 Atwood Avenue  
Madison, WI 53704

**Joe Krupp**  
2020 Eastwood Drive  
Madison, WI 53704

PROJECT #: BSE1732-14  
PLOT DATE: 08/27/2014

REVISION DATES:  
07/28/2014  
08/27/2014

ISSUE DATES:  
06/24/2014  
07/28/2014  
08/27/2014

UTILITY PLAN


This document contains confidential or proprietary information of Burse Surveying and Engineering, Inc. Neither the document nor the information herein is to be reproduced, distributed, used or disclosed, either in whole or in part, except as specifically authorized by Burse Surveying and Engineering, Inc.

DRAWING NUMBER

**C-400**

Printed: Aug 27, 2014 - 12:51pm Printed By: Peter

M:\BSE1732\Engineering\BSE1732Eng.dwg

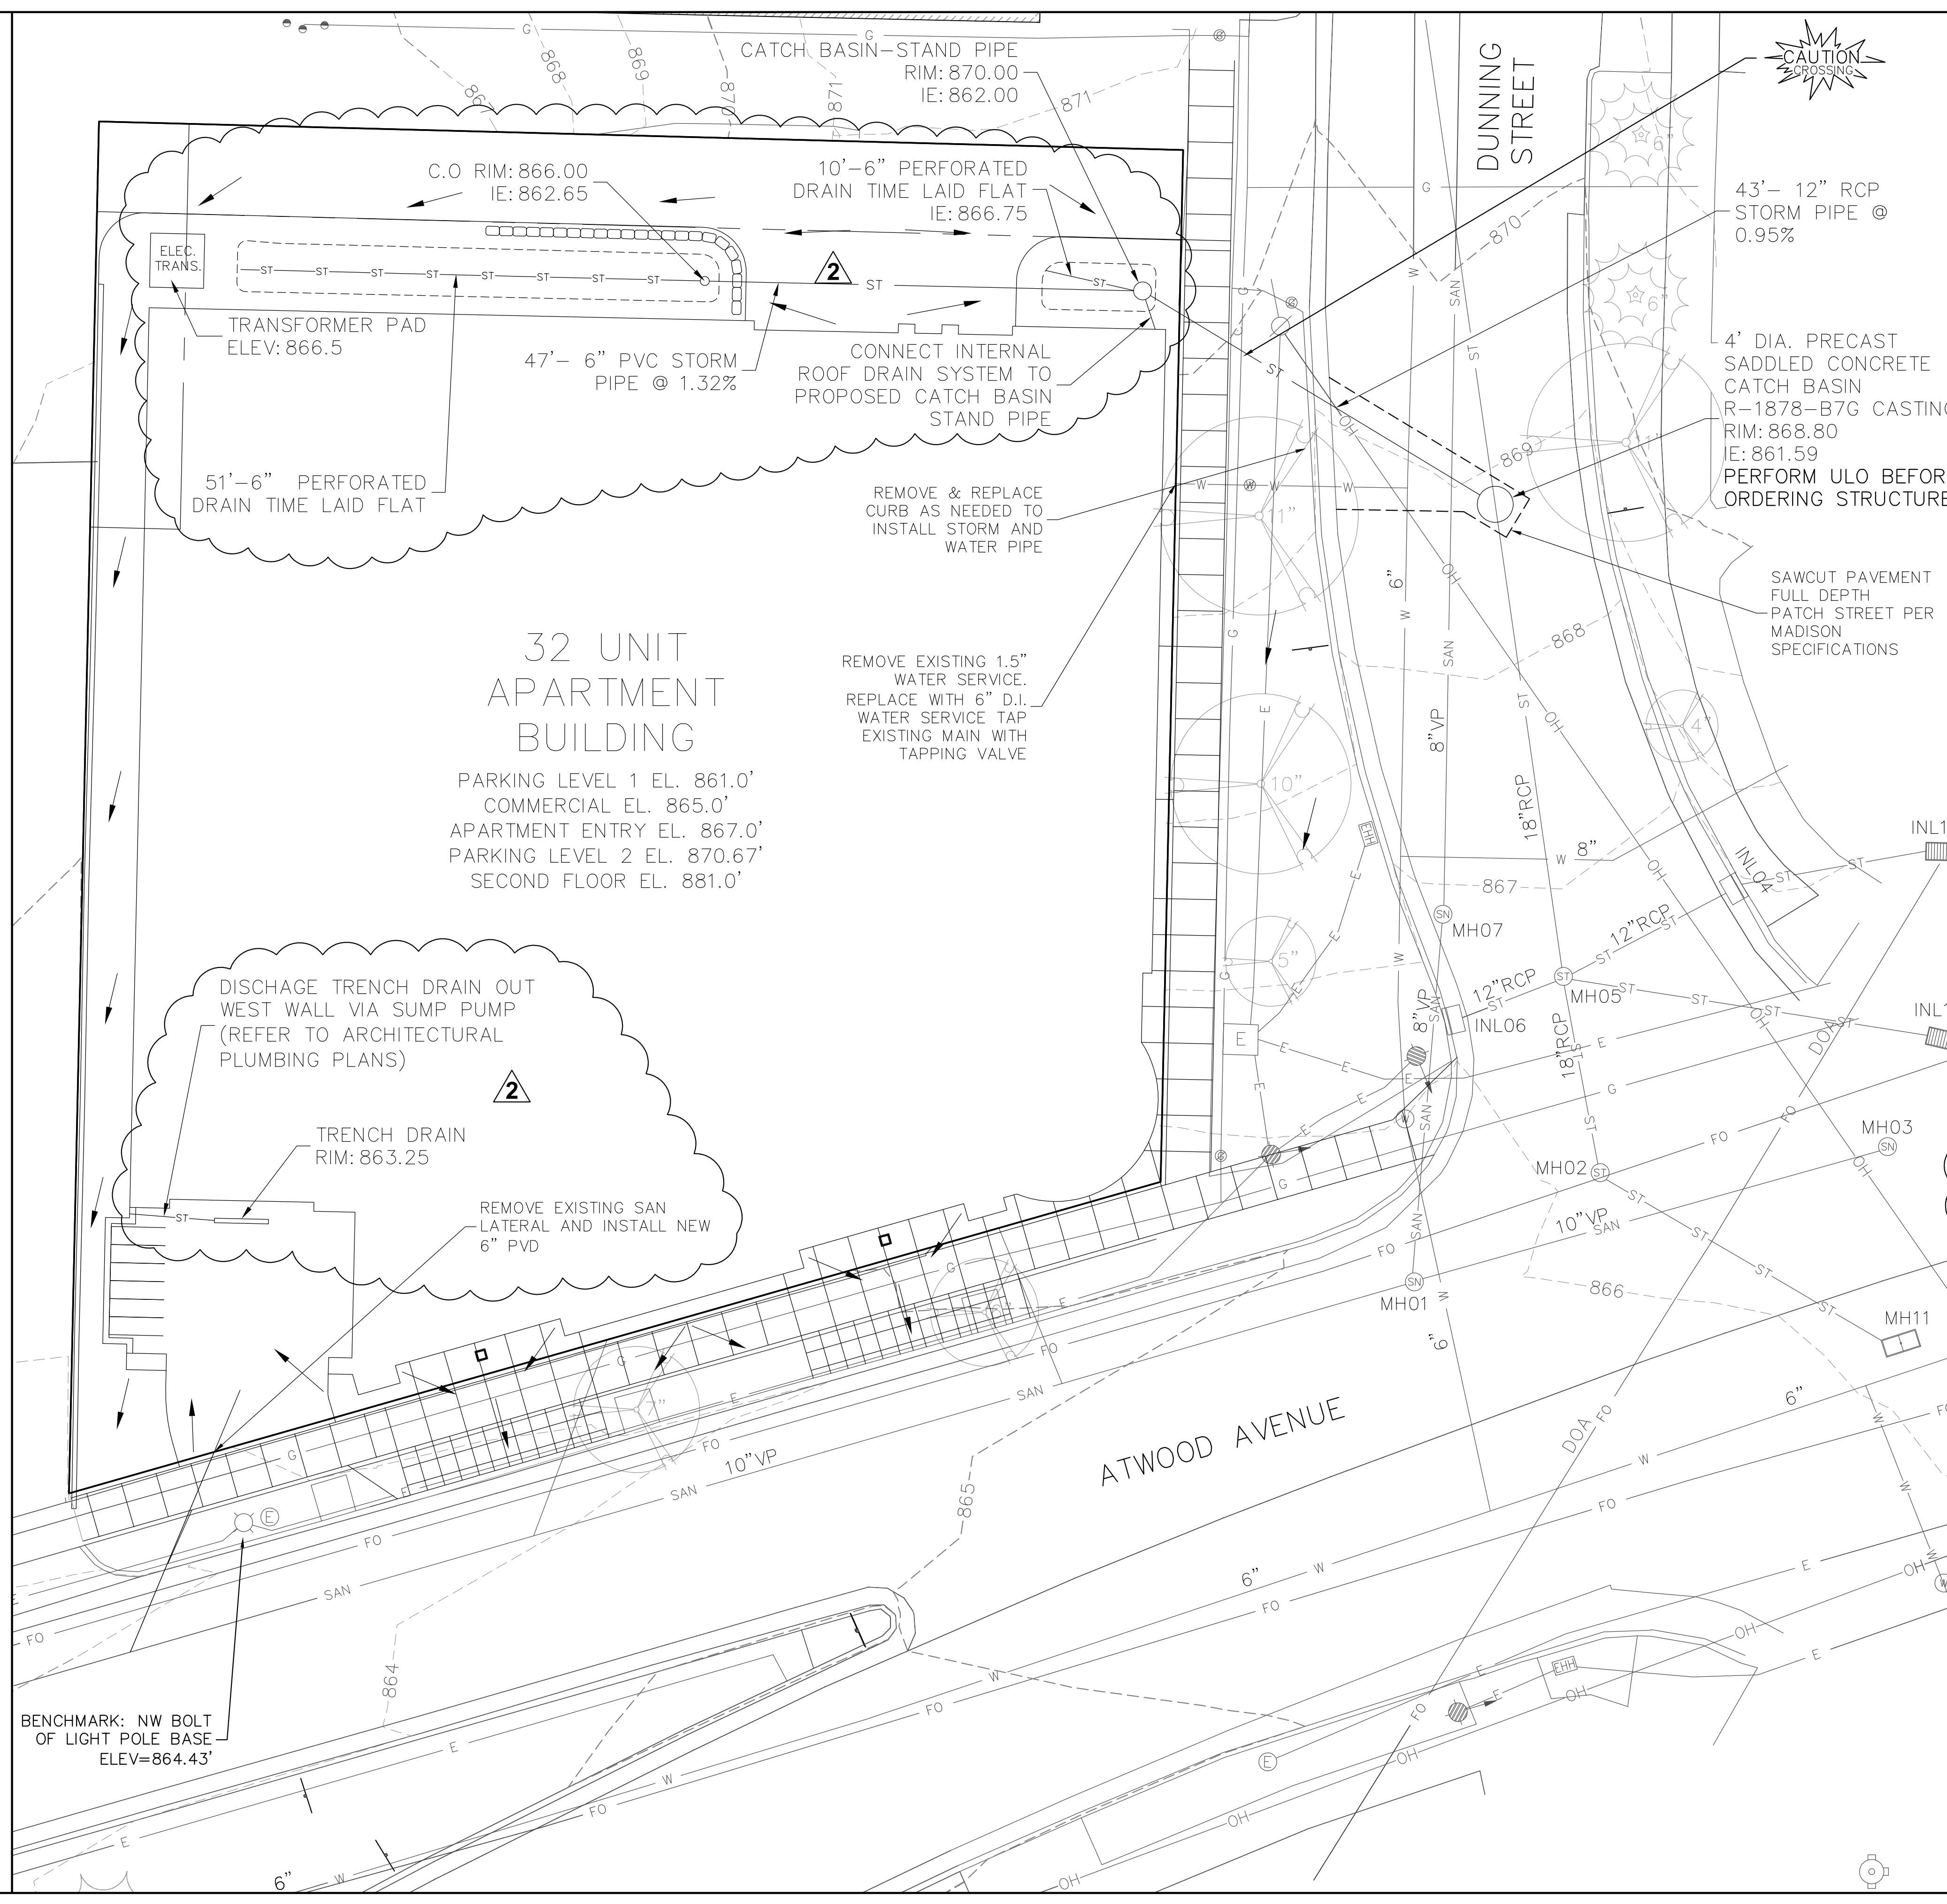

**STORM SEWER AND SANITARY SEWER ELEVATION TABLE**

NUMBER	RIM/TC	INVERT ELEV.	INVERT ELEV.	INVERT ELEV.	INVERT ELEV.
MH01	865.88	E IE: 851.60	N IE: 851.76	W IE: 851.50	
MH02	866.10	FLOOR: 859.60	FULL OF WATER. NO PIPES VISIBLE		
MH03	866.31	E IE: 851.45	S IE: 851.76	W IE: 851.41	
INL04	866.92	E IE: 863.42	W IE: 863.42		
MH05	866.66	E IE: 862.41	W IE: 863.28	N IE: 861.41	S IE: 861.38
INL06	866.76	E IE: 863.75			
MH07	866.84	NE IE: 860.49	N IE: 859.66	S IE: 859.34	
MH08	860.72	W IE: 850.21	N IE: 850.57	E IE: 850.31	S IE: 852.92
MH09	873.51	N IE: 865.09	S IE: 864.89		
MH10	872.78	FLOOR: 860.50	S IE: 862.04		
MH11	866.05	UNABLE TO OPEN.			
INL12	866.28	FABRIC BARRIER. NOT ABLE TO MEASURE			
INL13	865.76	W IE: 861.91	E IE: 862.06		

**DIGGERS HOTLINE**  
Dial 811 or (800) 242-8511  
www.DiggersHotline.com