

1. EROSION CONTROL MEASURES SHALL BE IN PLACE PRIOR TO ANY OTHER CONSTRUCTION ACTIVITY.

-
- I 39-90 (WB)
- HO-CHUNK CASINO
- HO-CHUNK CASINO
- APPROXIMATE BORE PIT LOCATION
- 210.1(b) 15'X50' CONSTRUCTION ENTRANCE
STAY OUT OF DRIP LINE OF 12" TREE
SEE STD. DETAIL 1.07
- SILT FENCE 5FT FROM TREE (TYPICAL)
- 210.1(e) SILT FENCE REQUIRED
- 210.1(j) TERRACE SEEDING AND
MULCH PER 207.3(d)
- TEMPORARILY REMOVE AND REPLACE BERM
SEE BID ITEM 90002.
- YAHARA HILLS
PARK WEST
- YAHARA HILLS
PARK WEST

CONSTRUCTION ENTRANCE

RIGID FRAME INLET PROTECTION

TURBIDITY BARRIER

SILT SOCK

210.1(f) INLET PROTECTION,
RIGID FRAME, REQUIRED AT INLET
SEE STD. DETAIL 1.11.

210.1(b) 15'X50' CONSTRUCTION ENTRANCE
STAY OUT OF DRIP LINE OF 12" TREE
SEE STD. DETAIL 1.07


SILT FENCE 5FT FROM TREE (TYPICAL)


210.1(e) SILT FENCE REQUIRED

TEMPORARILY REMOVE AND REPLACE BERM
SEE BID ITEM 90002.

210.1(j) TERRACE SEEDING AND
MULCH PER 207.3(d)

EXHIBIT B - WATER STAGING PLAN

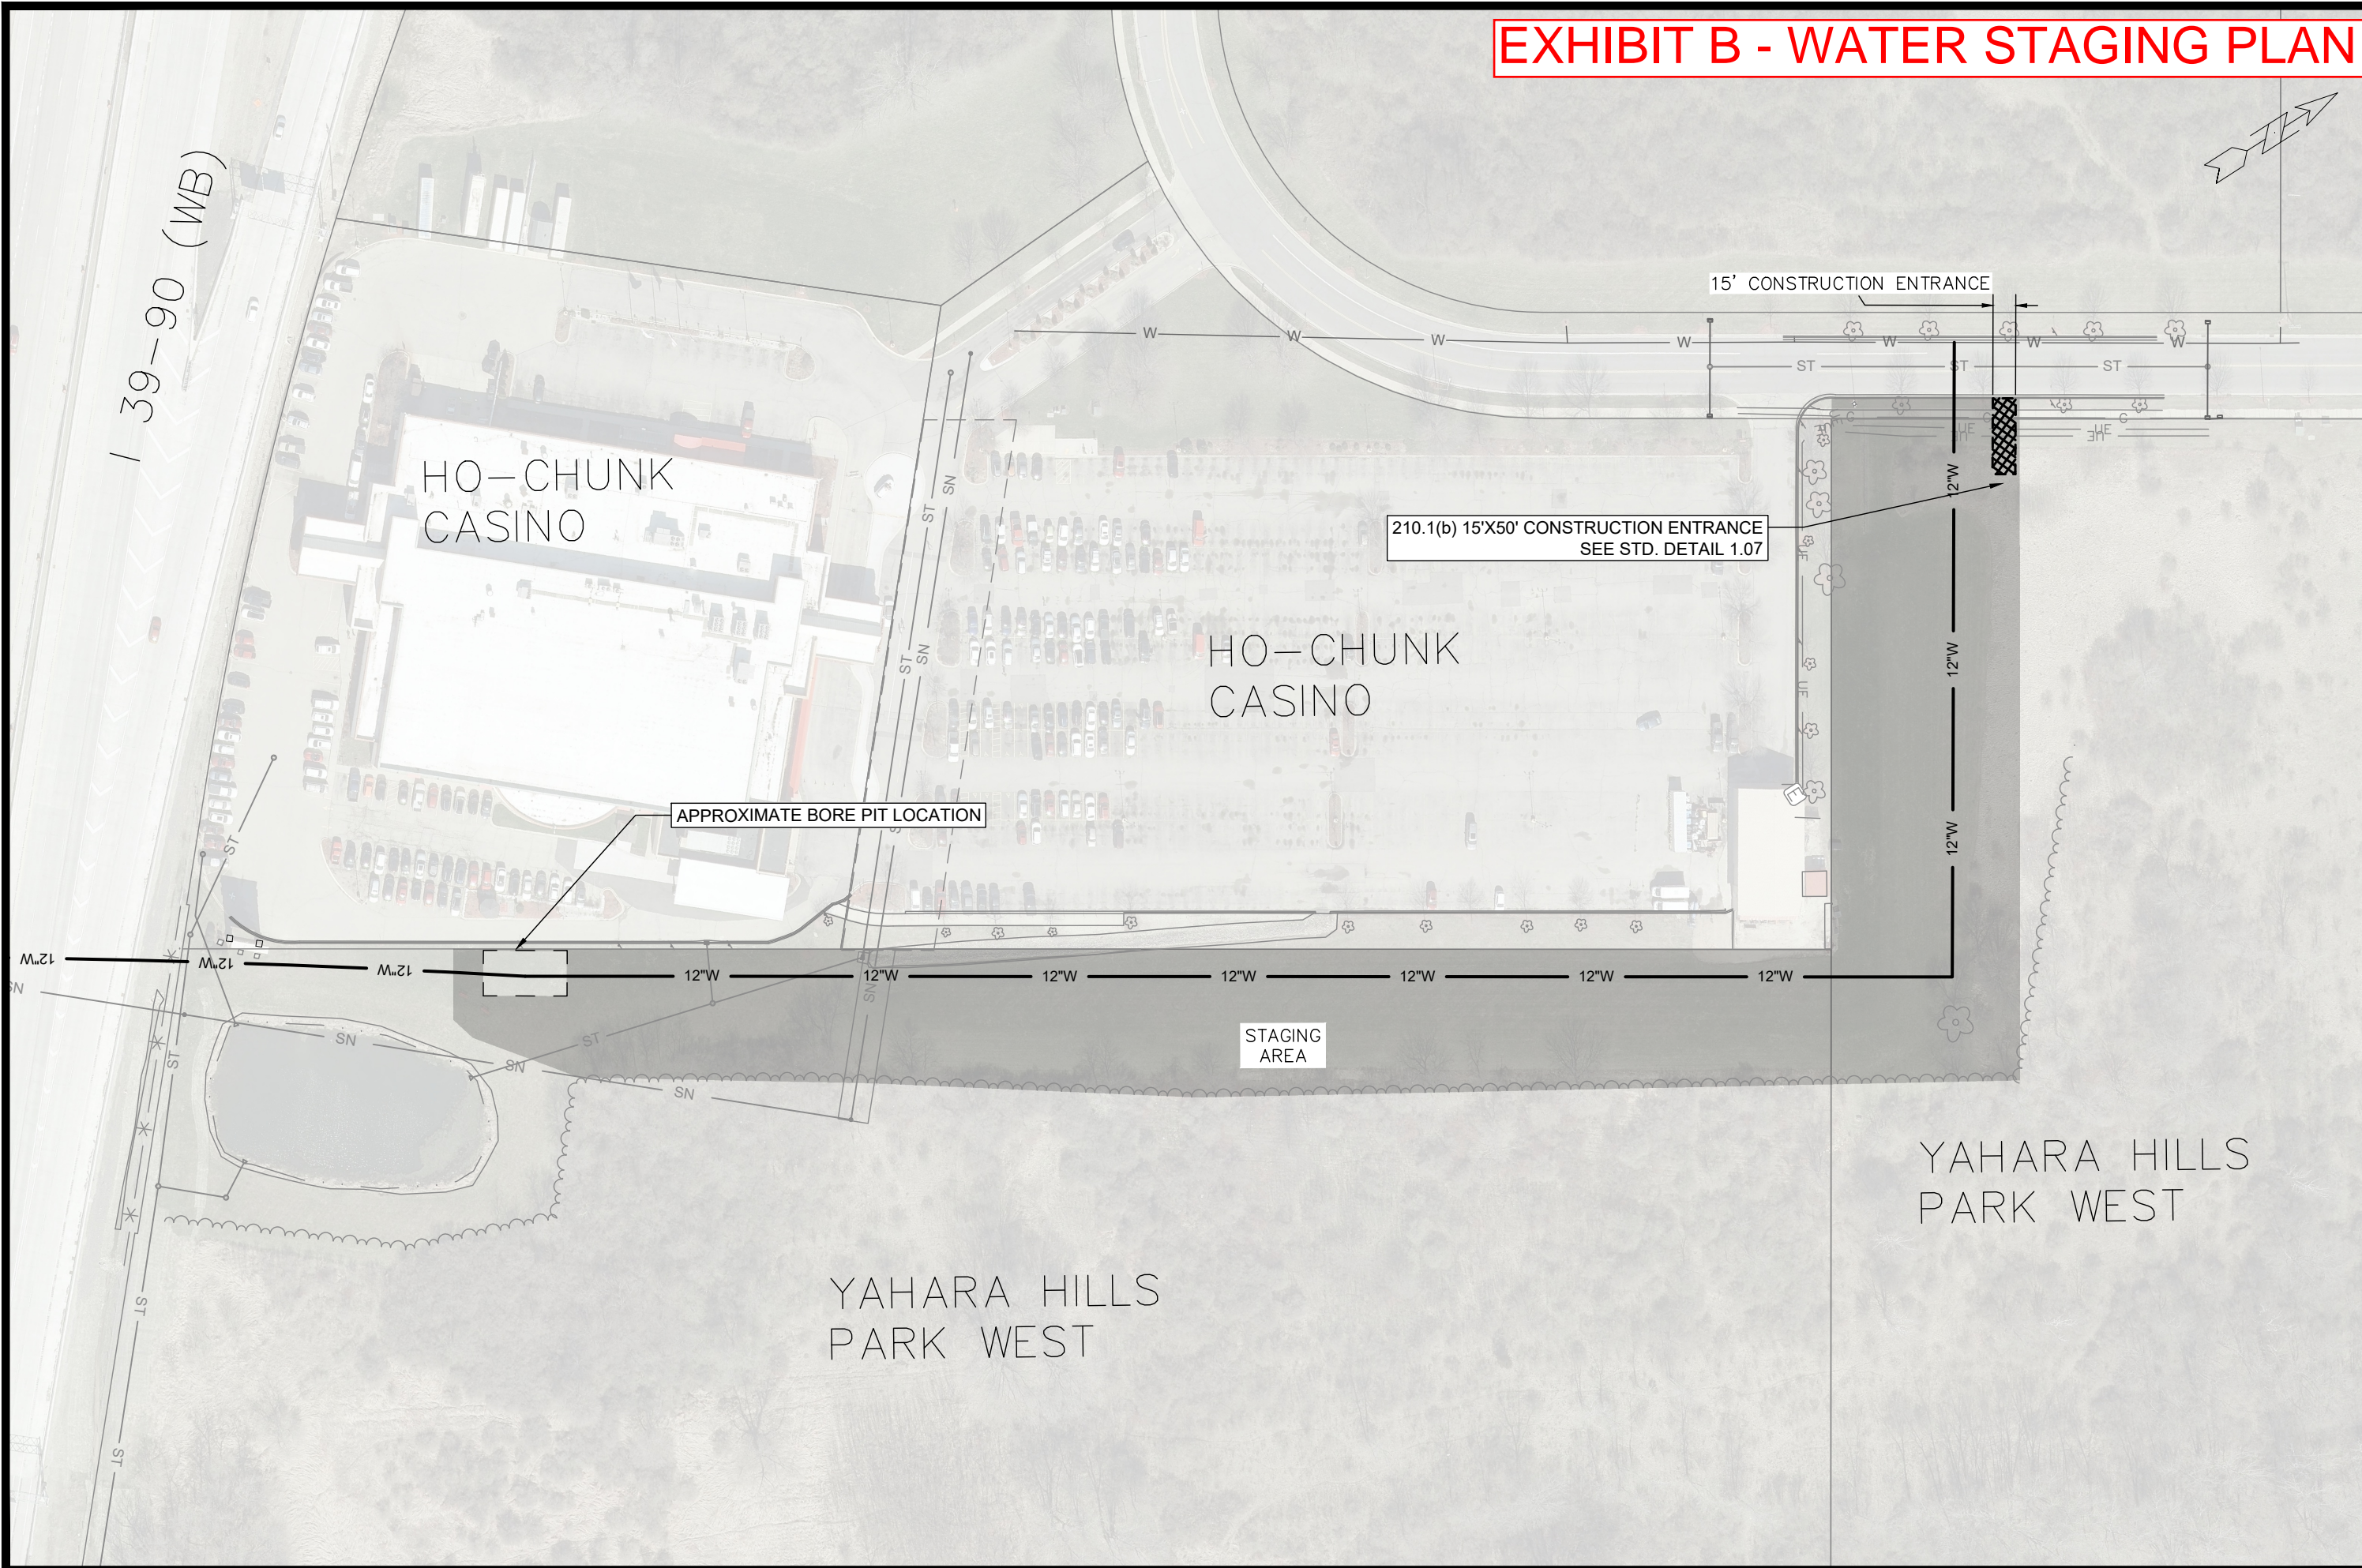

	15165		15165		
	W-3		W-3		
	WATER STAGING PLAN		15165		
	PRESSURE ZONE 4 INTERSTATE CROSSING		MADISON, WI		
M:\DESIGN\Projects\15165\CAD\Water\15165WU - Staging & Overview.dwg					
CONTRACT NO:		9593		BY DATE Scale: 1"=100'	
DESIGNED BY: FUN		Date: 4/17/2025 2:15 PM			
REVISION					
MARK					