


CROSSWINDS @ HAWKS LANDING
BUILDINGS 4 & 5 - 16 CONDOMINIUM UNITS EACH BLDG
9237-9249 CROSSWINDS LANE
MADISON, WISCONSIN 53593

Issue Dates:	
DATE	DESCRIPTION


Project No.	
Plot Date:	2021/01/06
Drawn by:	DKA
Checked by:	
Approved by:	

Sheet Title
SITE PLAN

Sheet No.
C-100

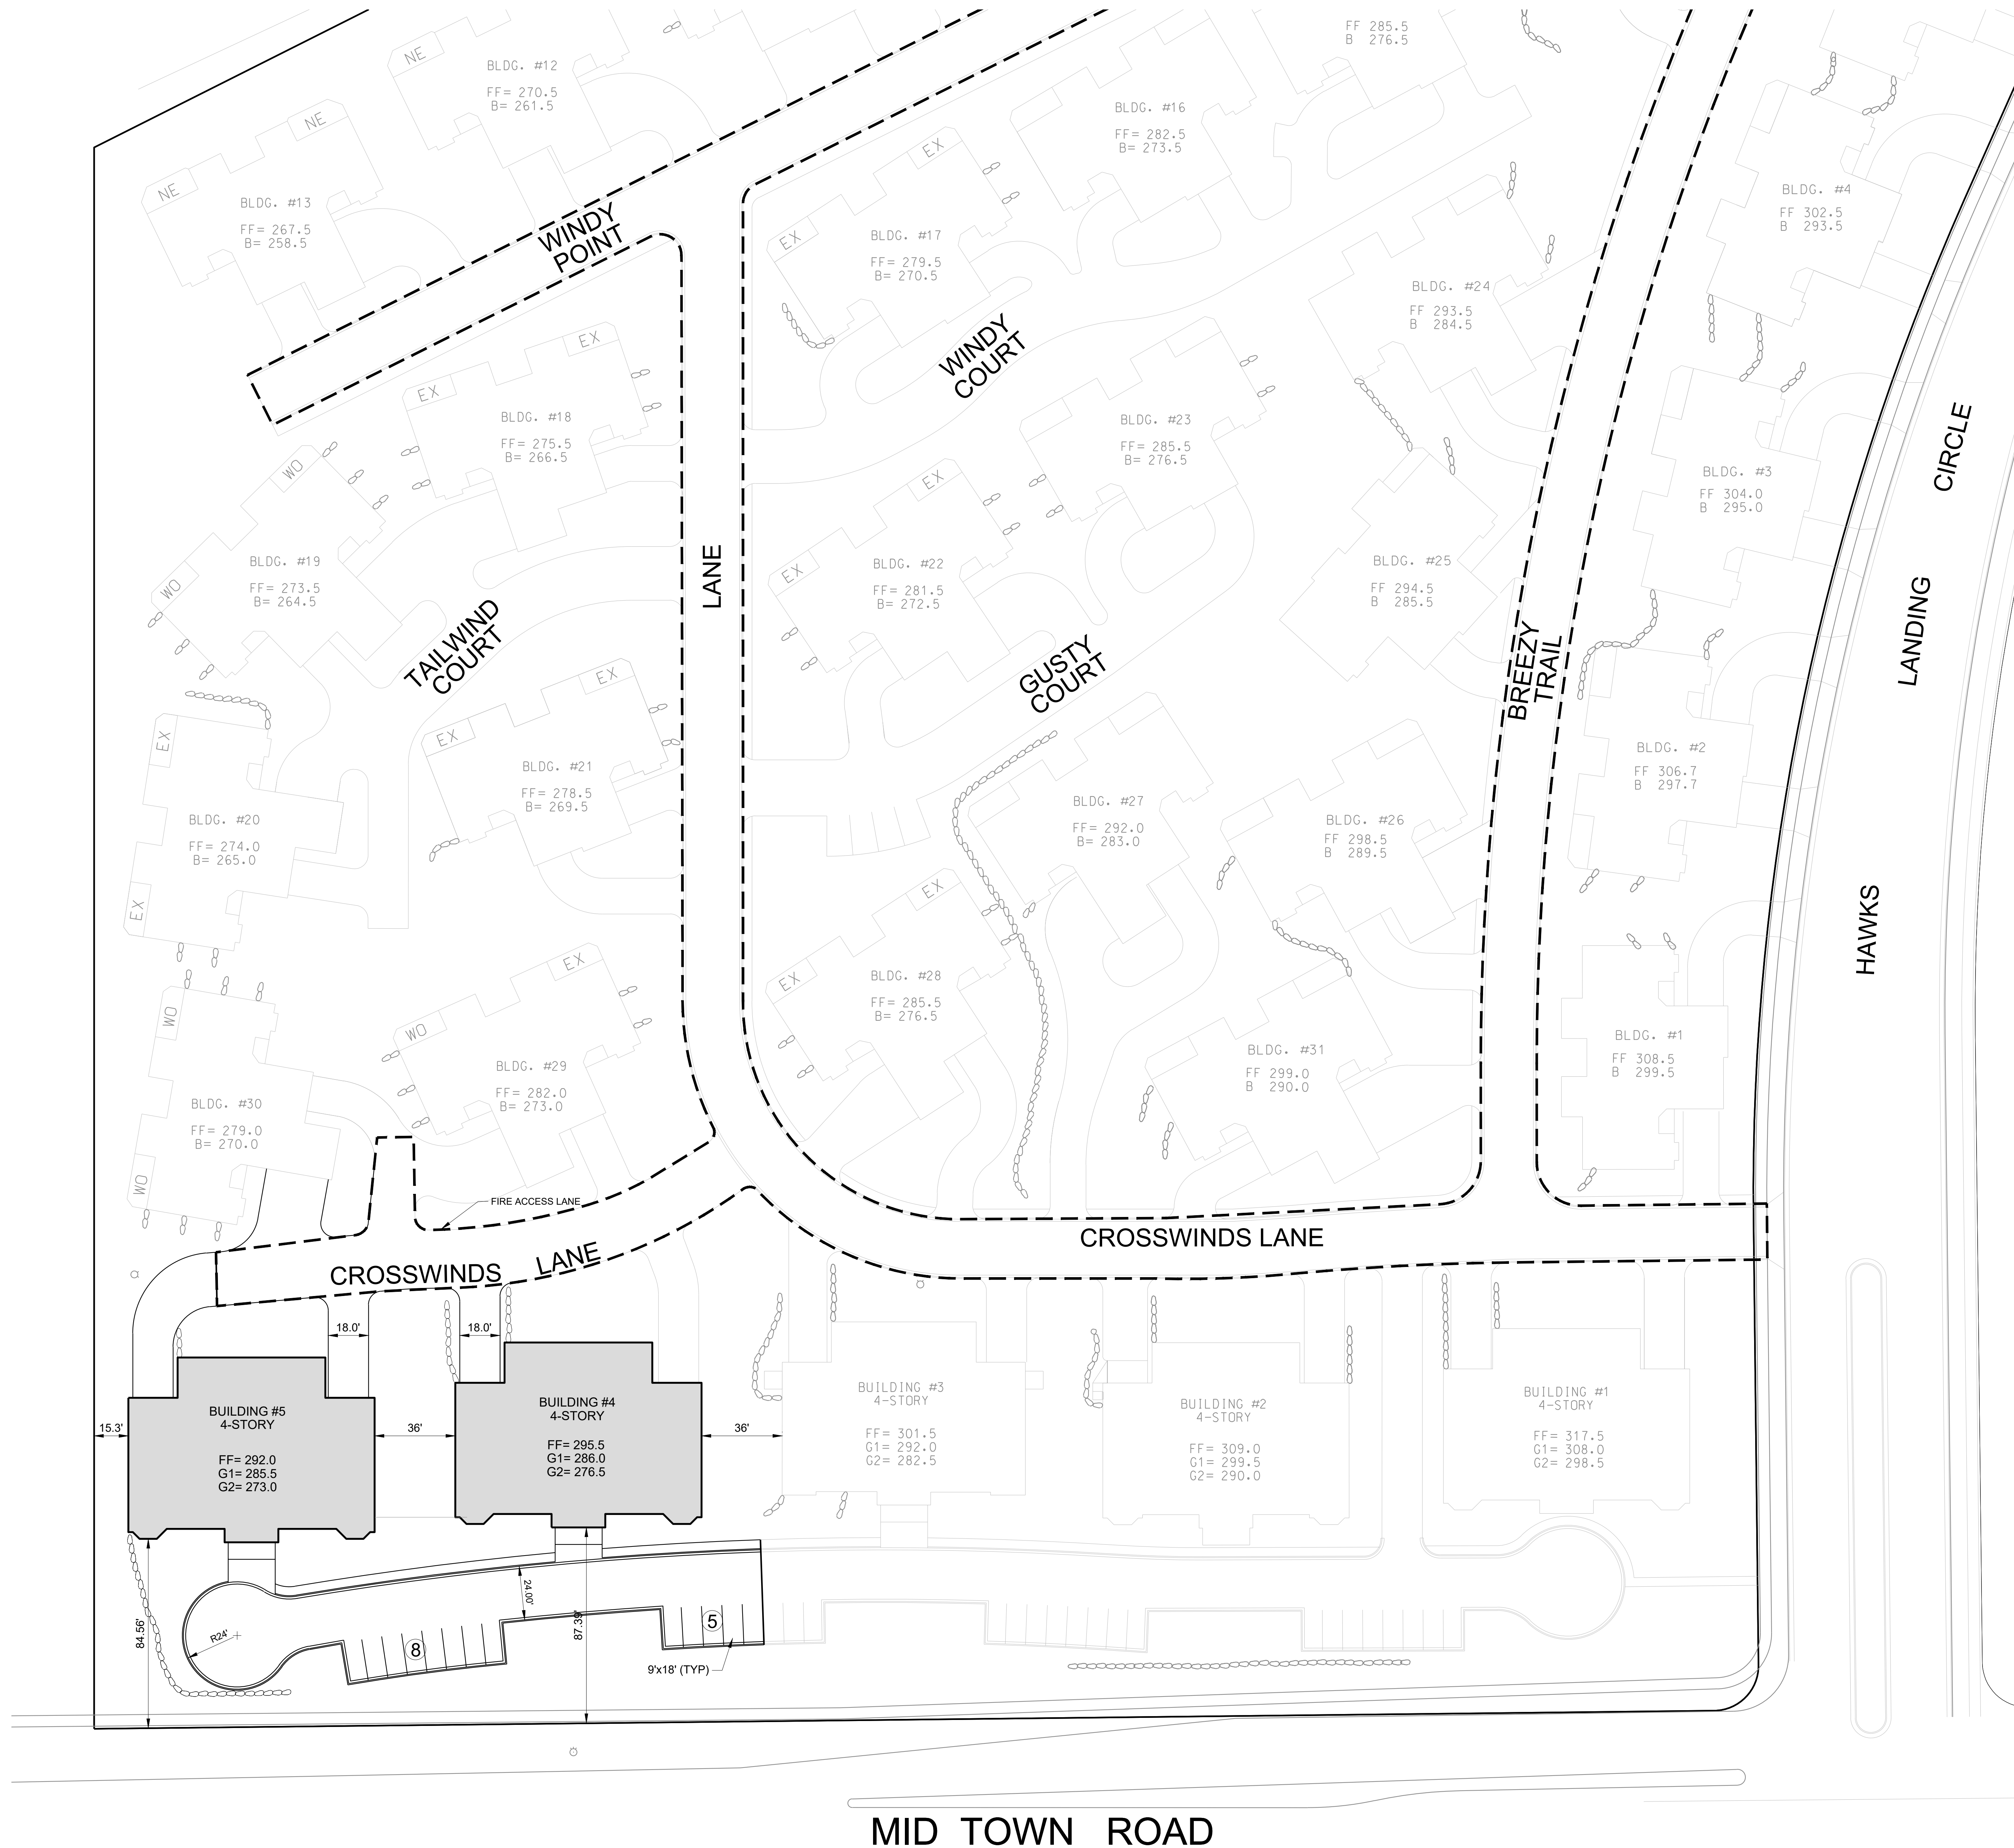

MID TOWN ROAD

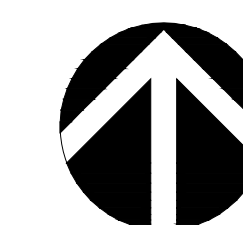

SCALE: 1" = 30'



Map Layers



24'

5-20-21
CROSSWINDS

