

Consultant

Notes
Date

Revisions
Issued - April 23, 2010
Informational UDC Submittal - May 26, 2010


Project Title
Hilldale Place

Madison, WI
Drawing Title
Floor Plans


Project No. Drawing No.

1007

This document contains confidential or proprietary information of Knothe & Bruce Architects. Neither the document nor the information herein is to be reproduced, distributed, used, or disclosed, either in whole or in part, except as specifically authorized by Knothe & Bruce Architects. Knothe & Bruce Architects is a Limited Liability Company of Wisconsin.

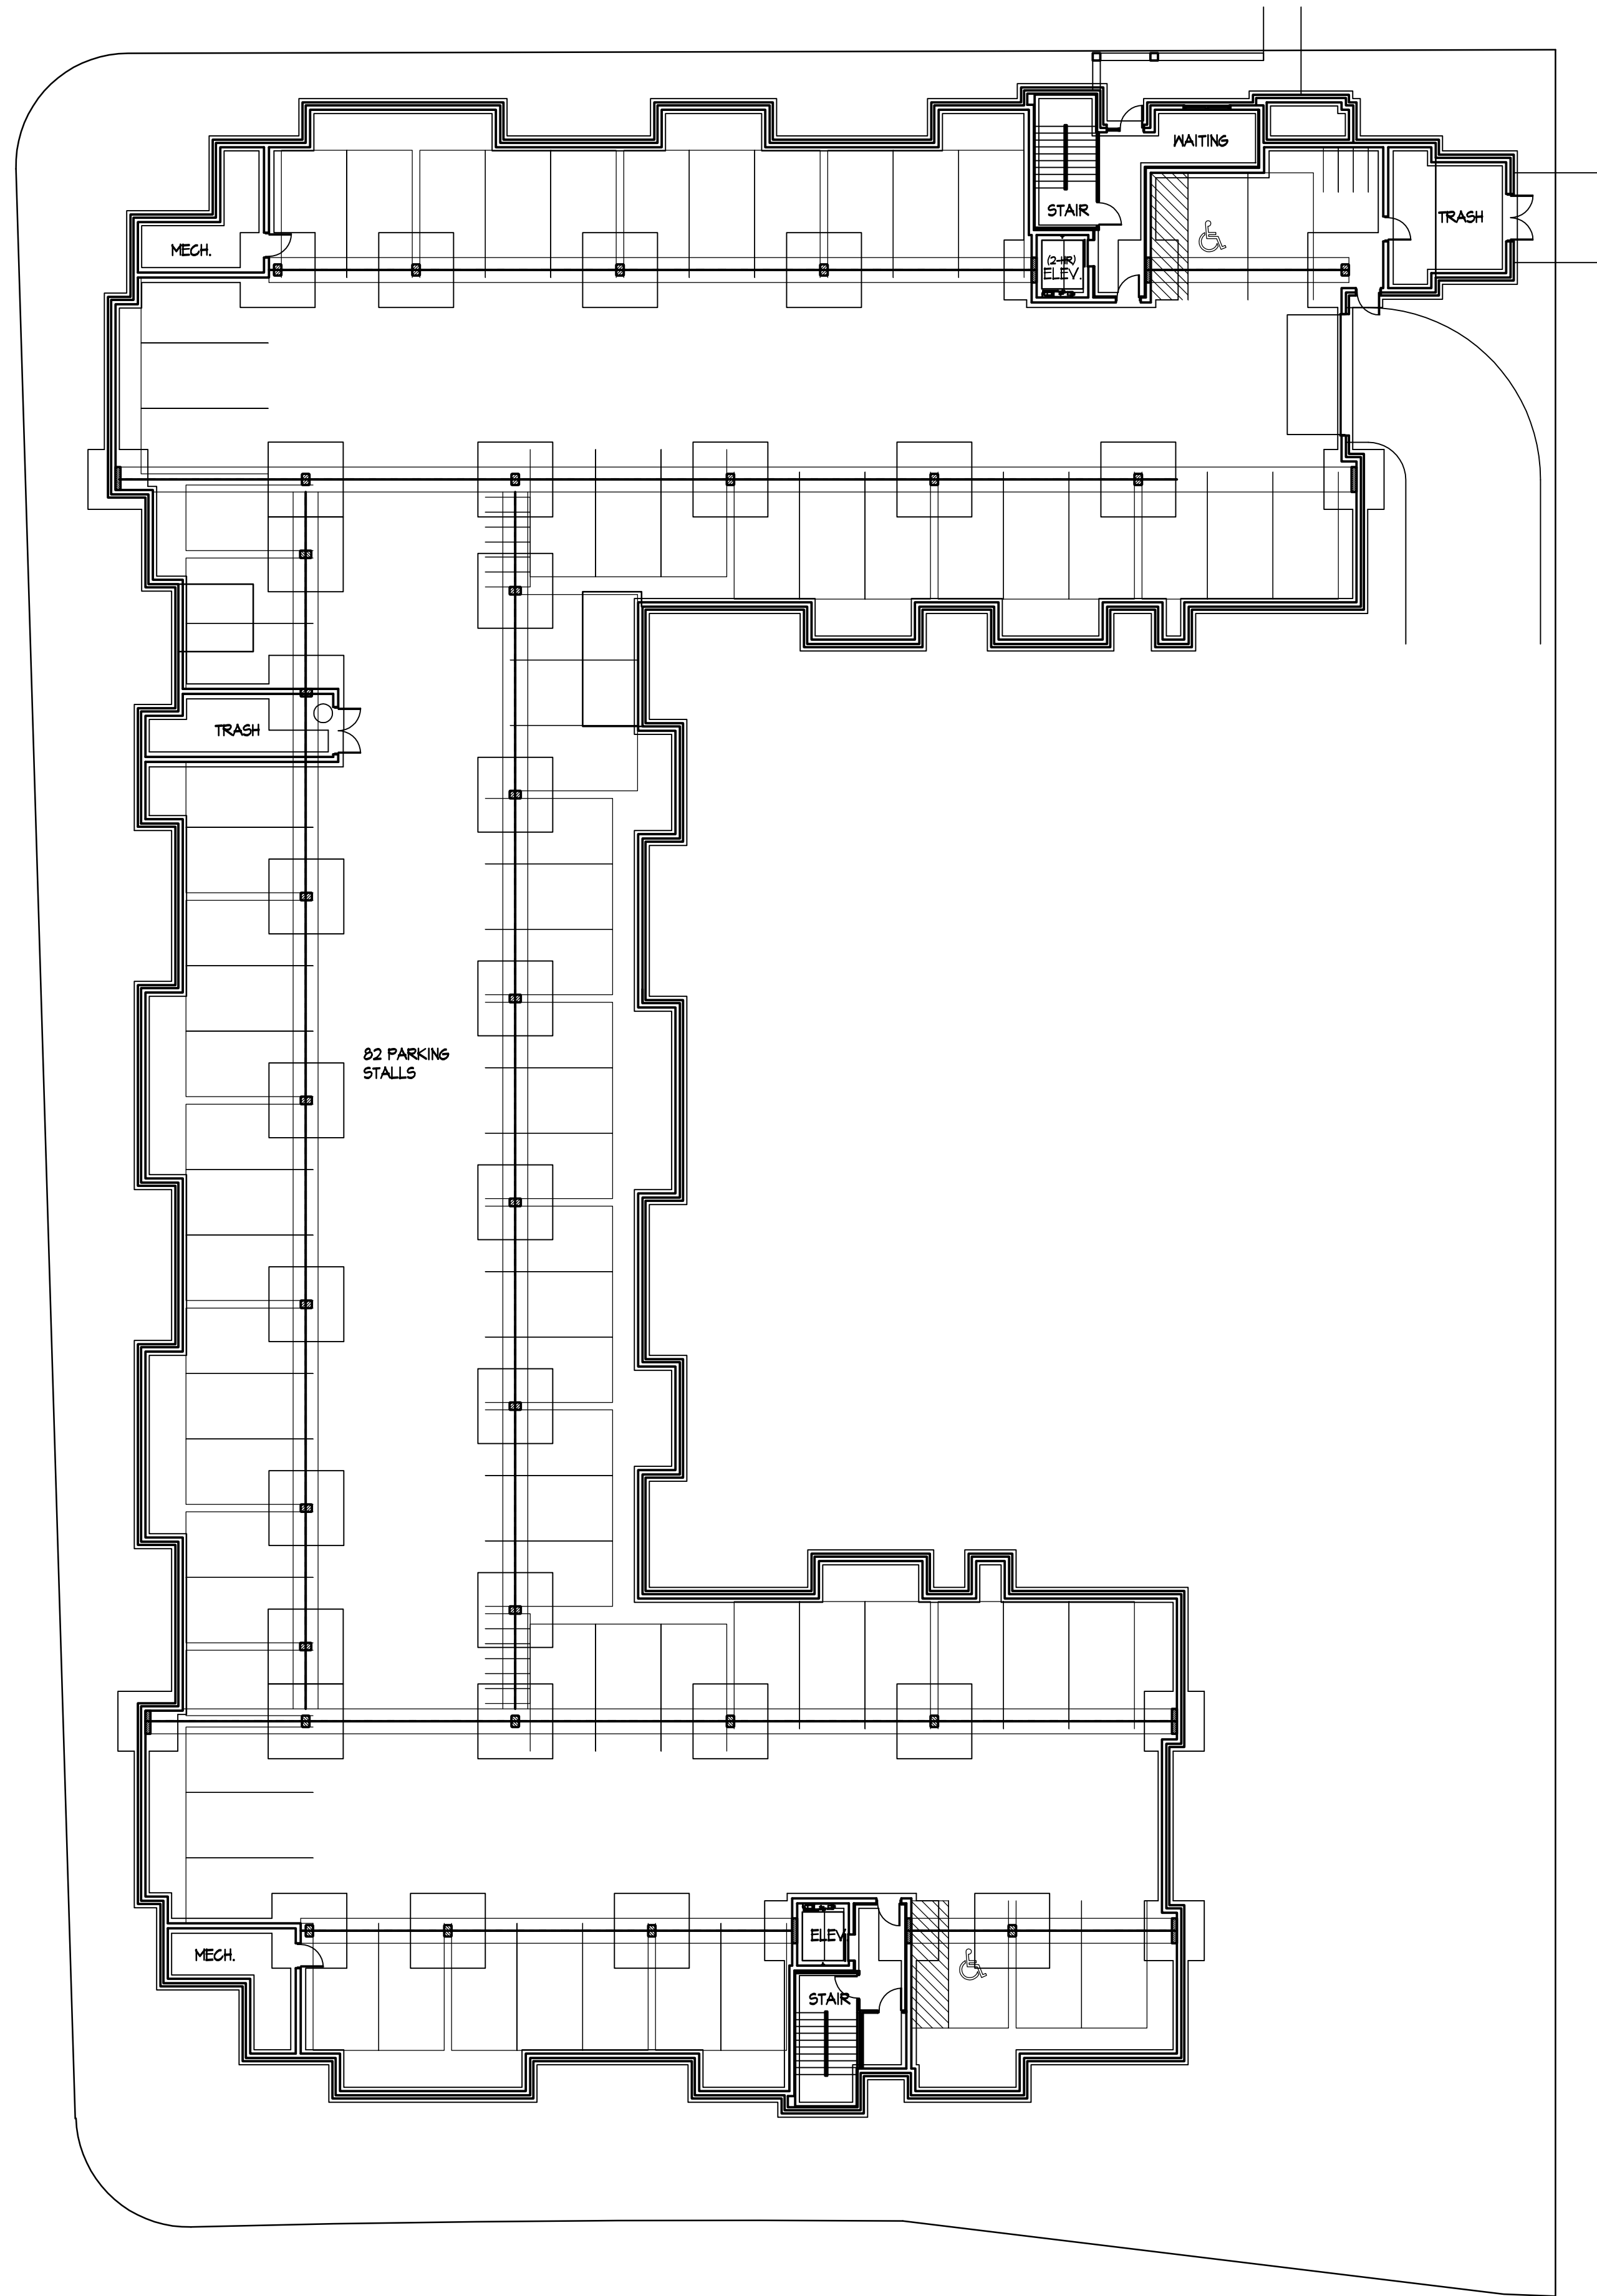

BASEMENT PLAN
1/16" = 1'-0"

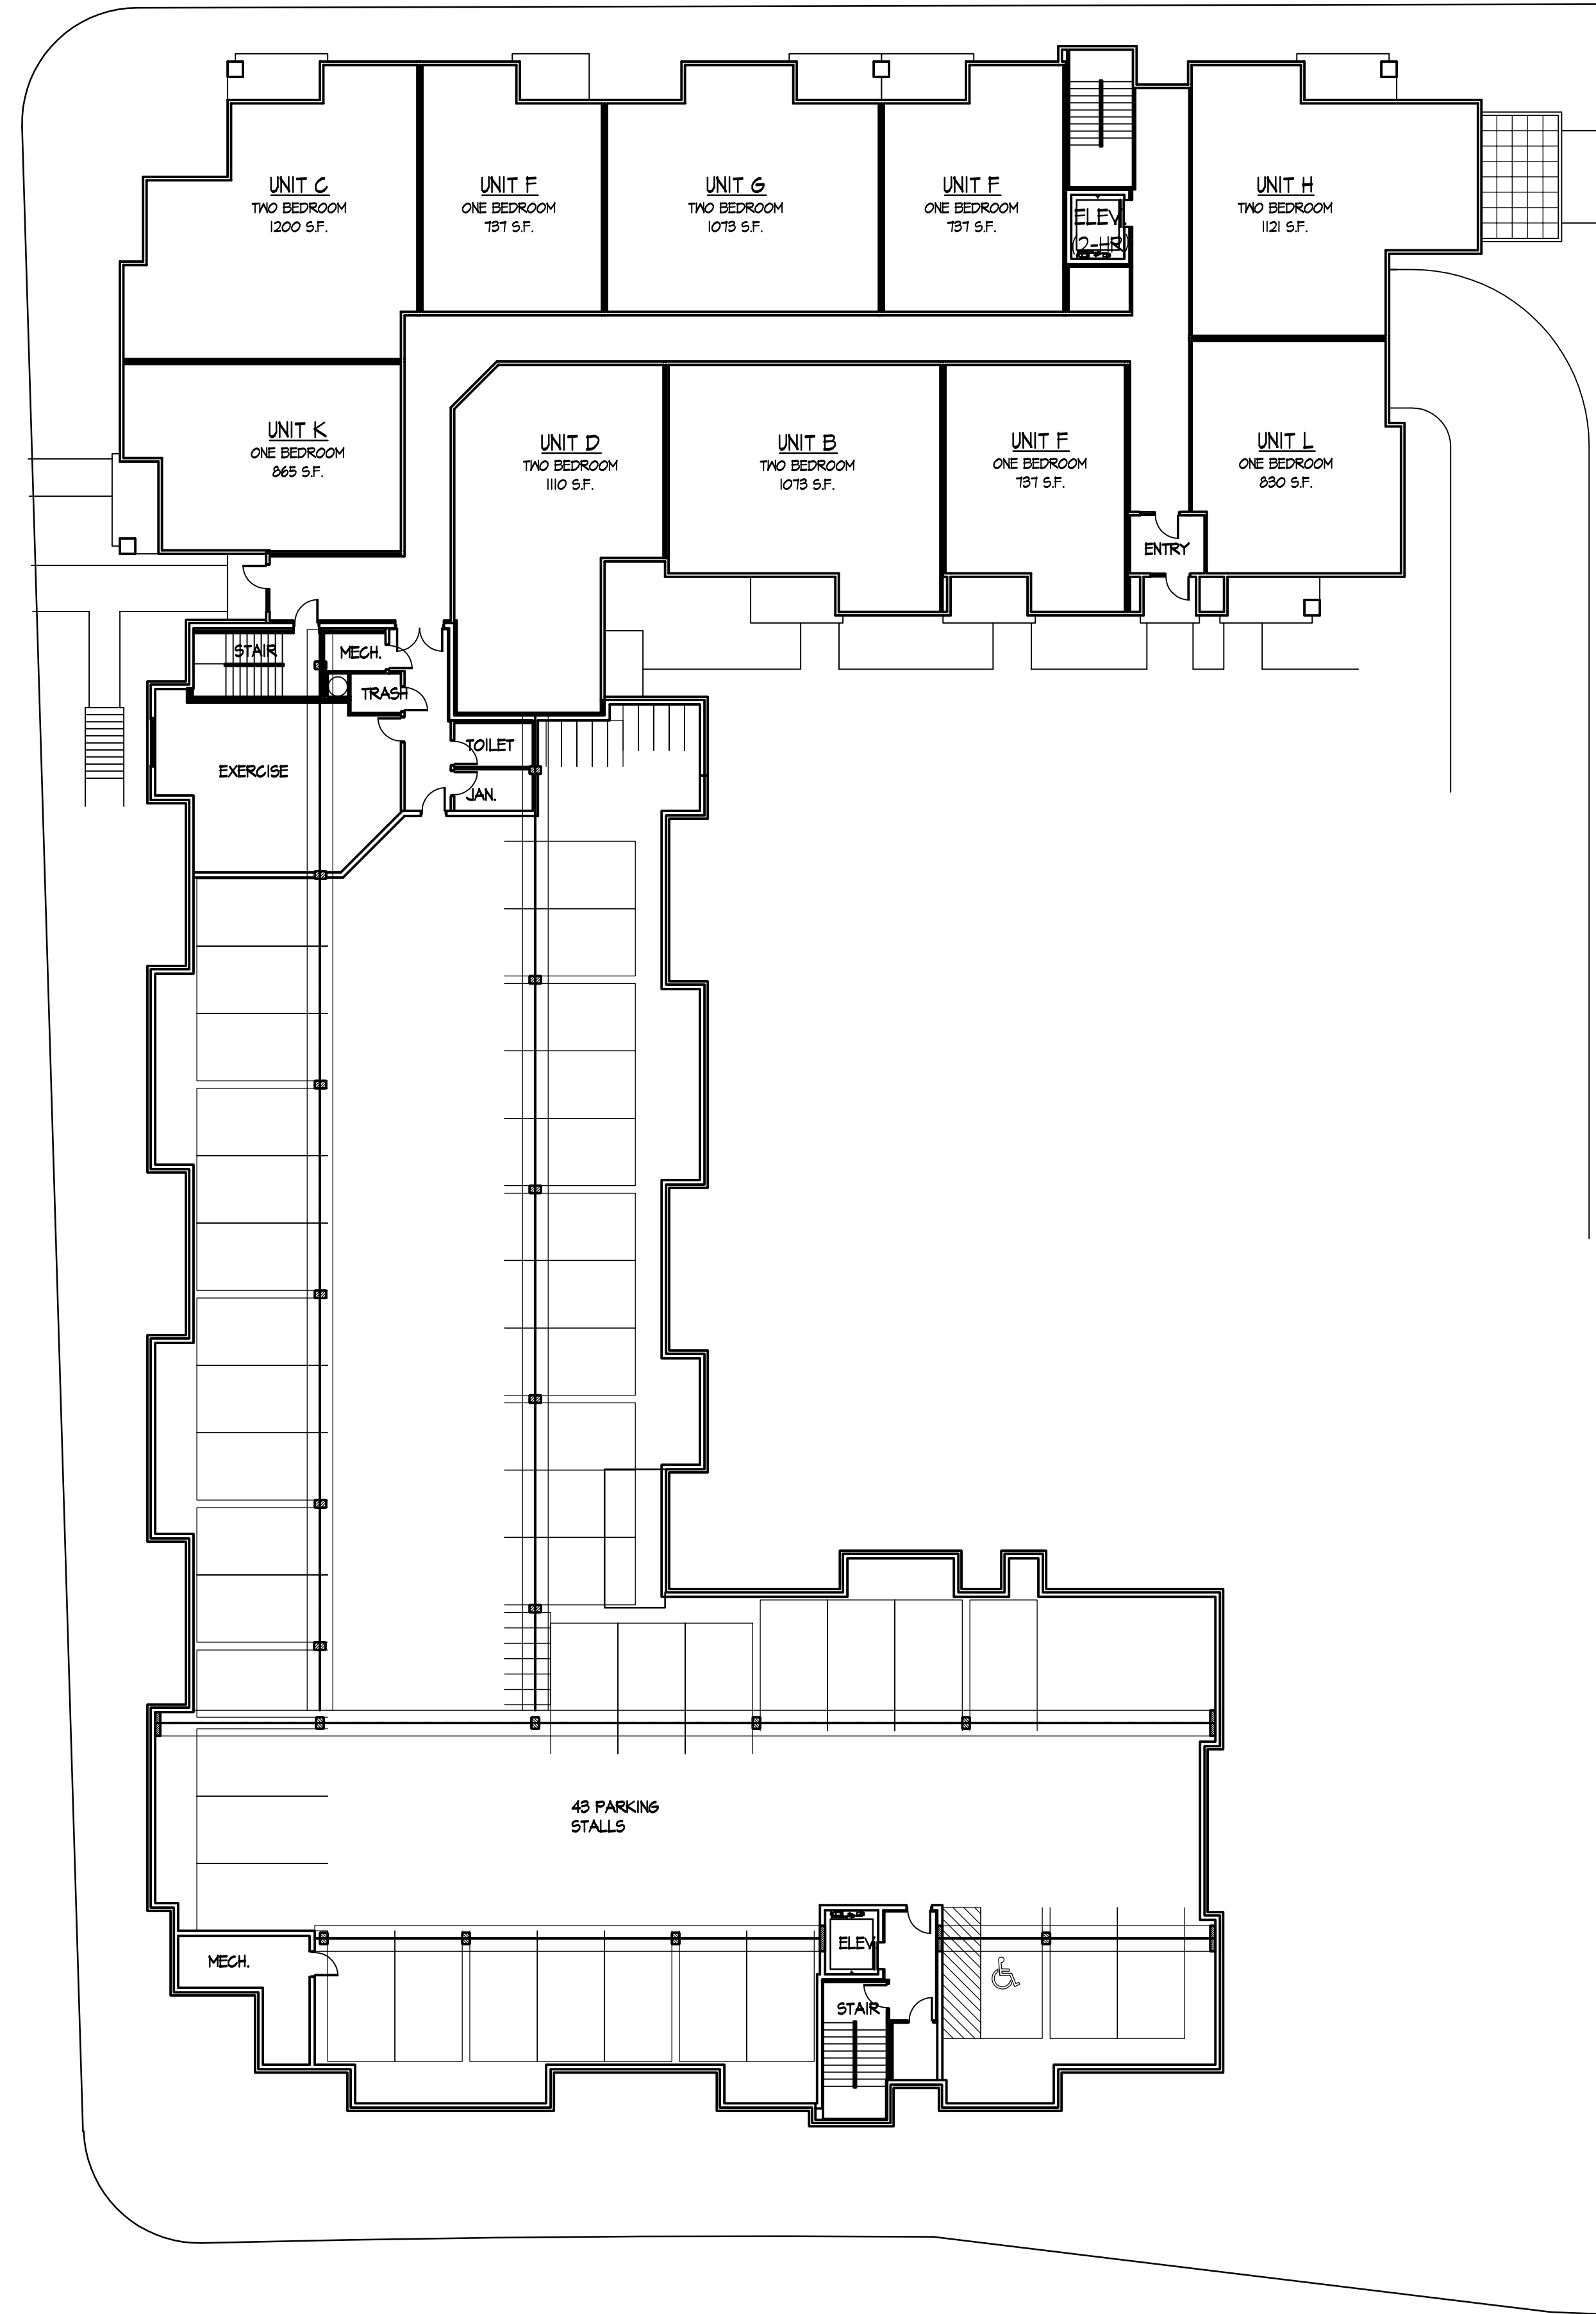

GROUND FLOOR PLAN
1/16" = 1'-0"

Consultant

Notes
Date



ELEVATION ALONG UNIVERSITY AVENUE
9/32" = 1'-0"



EAST ELEVATION
9/32" = 1'-0"

Revisions
Issued - April 23, 2010
Informational UDC Submittal - May 26, 2010

Project Title
Hilldale Place

Madison, WI
Drawing Title
Conceptual Elevations

Project No. Drawing No.

1007

5

This document contains confidential or proprietary information of Knothe & Bruce Architects. Neither the document nor the information herein is to be reproduced, distributed, used, or disclosed, either in whole or in part, except as specifically authorized by Knothe & Bruce Architects. Knothe & Bruce Architects is a Limited Liability Company of Wisconsin.

Consultant

Notes
Date



ELEVATION ALONG FREY STREET
9/32" = 1'-0"



ELEVATION ALONG SEGOE ROAD
9/32" = 1'-0"

Revisions
Issued - April 23, 2010
Informational UDC Submittal - May 26, 2010

Project Title
Hilldale Place

Madison, WI
Drawing Title
Conceptual Elevations

Project No. Drawing No.
1007 4

Consultant

Notes
Date

Revisions
Issued - April 23, 2010
Informational UDC Submittal - May 26, 2010

Project Title
Hilldale Place


Madison, WI
Drawing Title
Floor Plans

Project No. Drawing No.


1007

3

This document contains confidential or proprietary information of Knothe & Bruce Architects. Neither the document nor the information herein is to be reproduced, distributed, used, or disclosed, either in whole or in part, except as specifically authorized by Knothe & Bruce Architects. Knothe & Bruce Architects is a Limited Liability Company of Wisconsin.

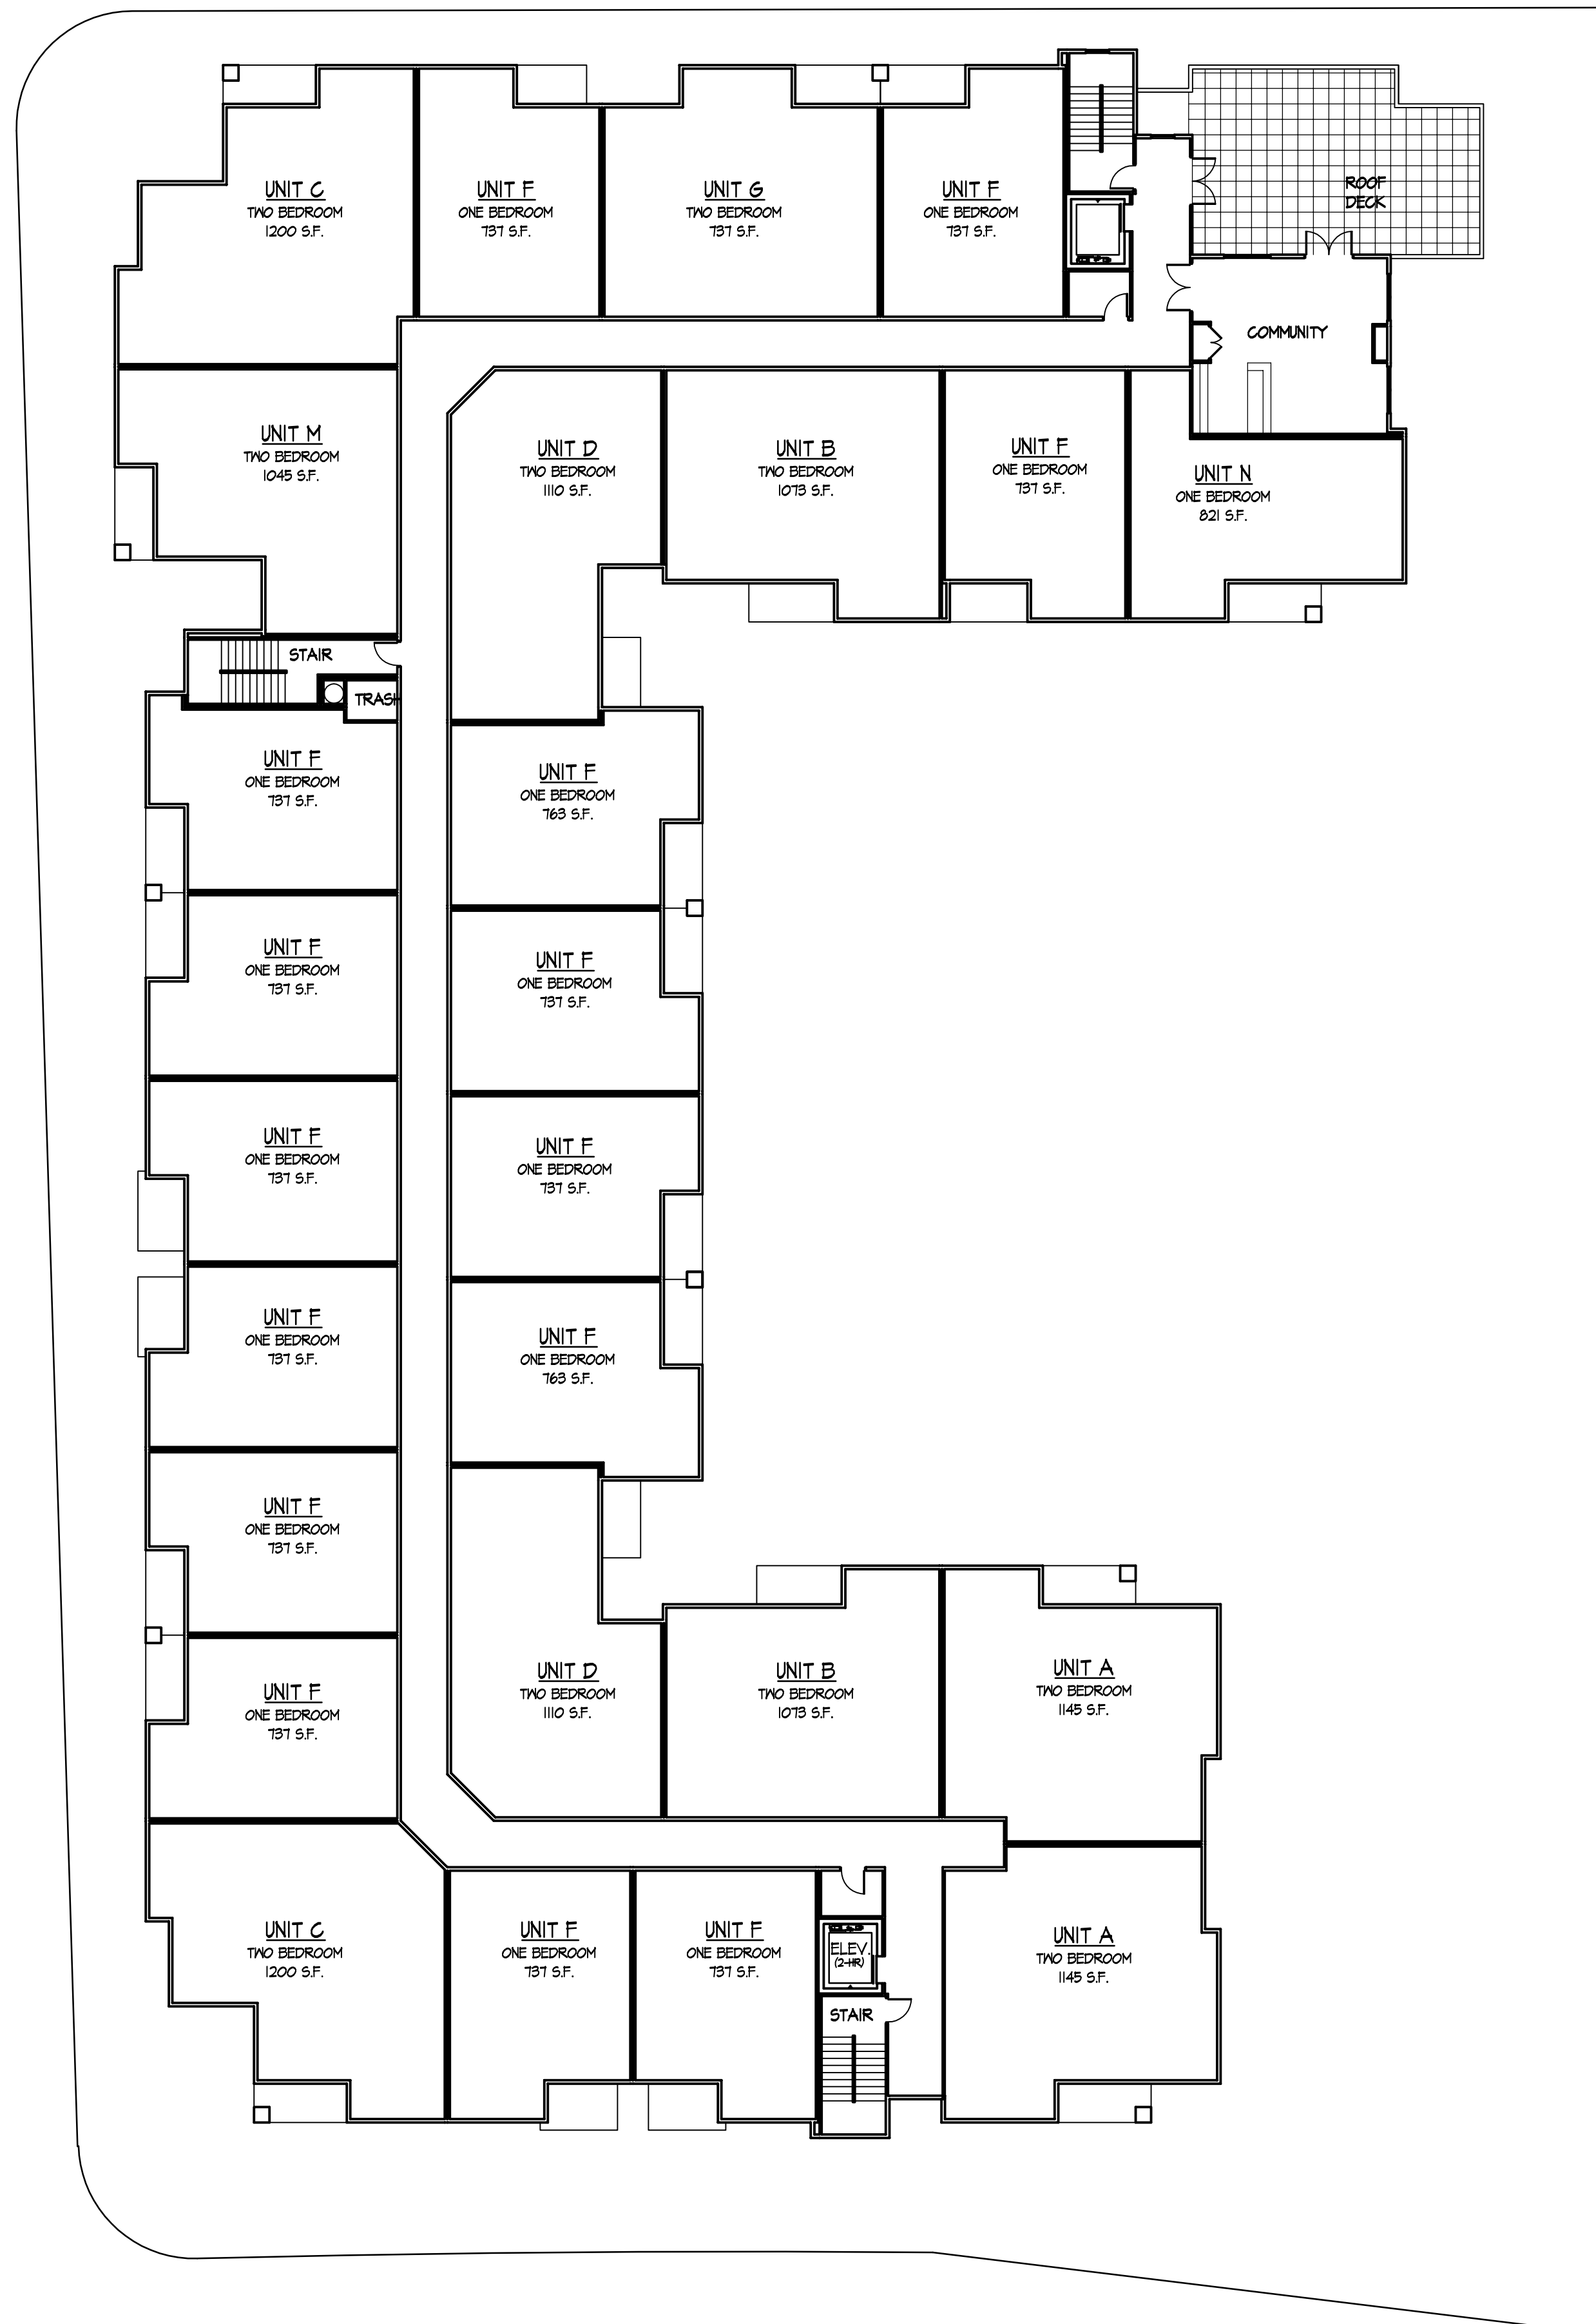

THIRD FLOOR PLAN
1/16" = 1'-0"

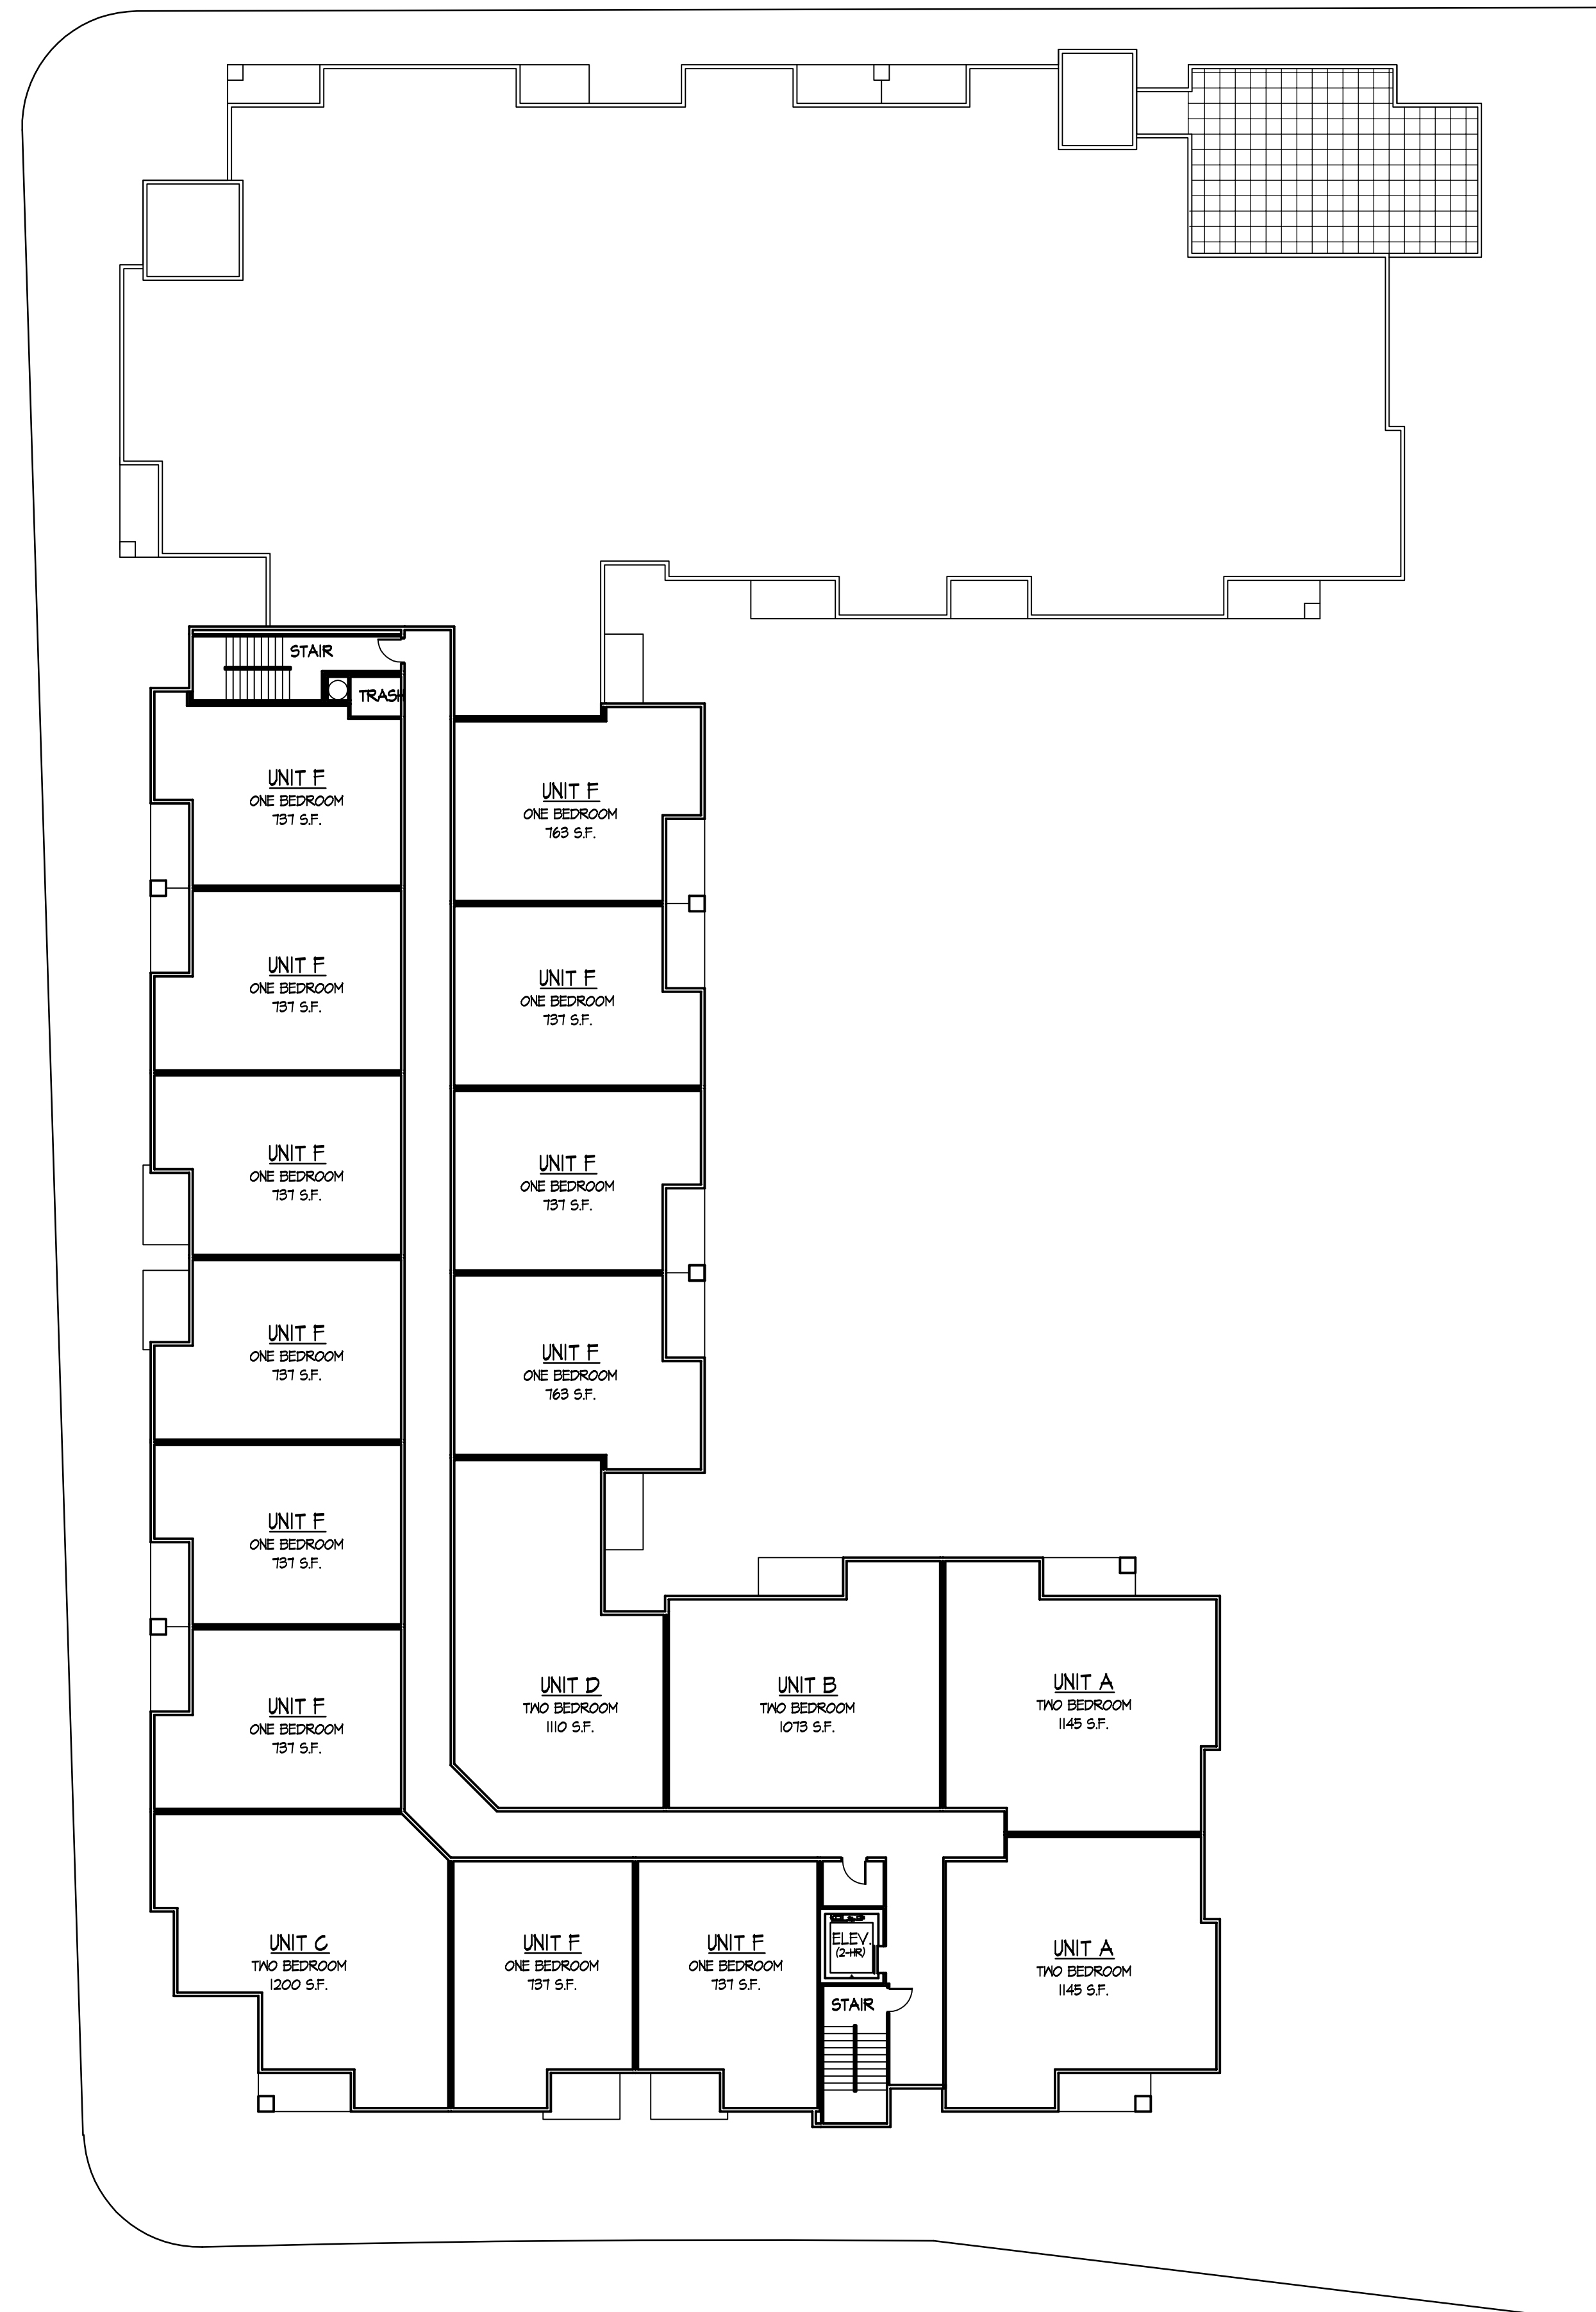

FOURTH FLOOR PLAN
1/16" = 1'-0"

Consultant

Notes
Date

Revisions
Issued - April 23, 2010
Informational UDC Submittal - May 26, 2010

Project Title
Hilldale Place


Madison, WI
Drawing Title
Floor Plans

Project No. Drawing No.


1007

2

This document contains confidential or proprietary information of Knothe & Bruce Architects. Neither the document nor the information herein is to be reproduced, distributed, used, or disclosed, either in whole or in part, except as specifically authorized by Knothe & Bruce Architects. Knothe & Bruce Architects is a Limited Liability Company of Wisconsin.

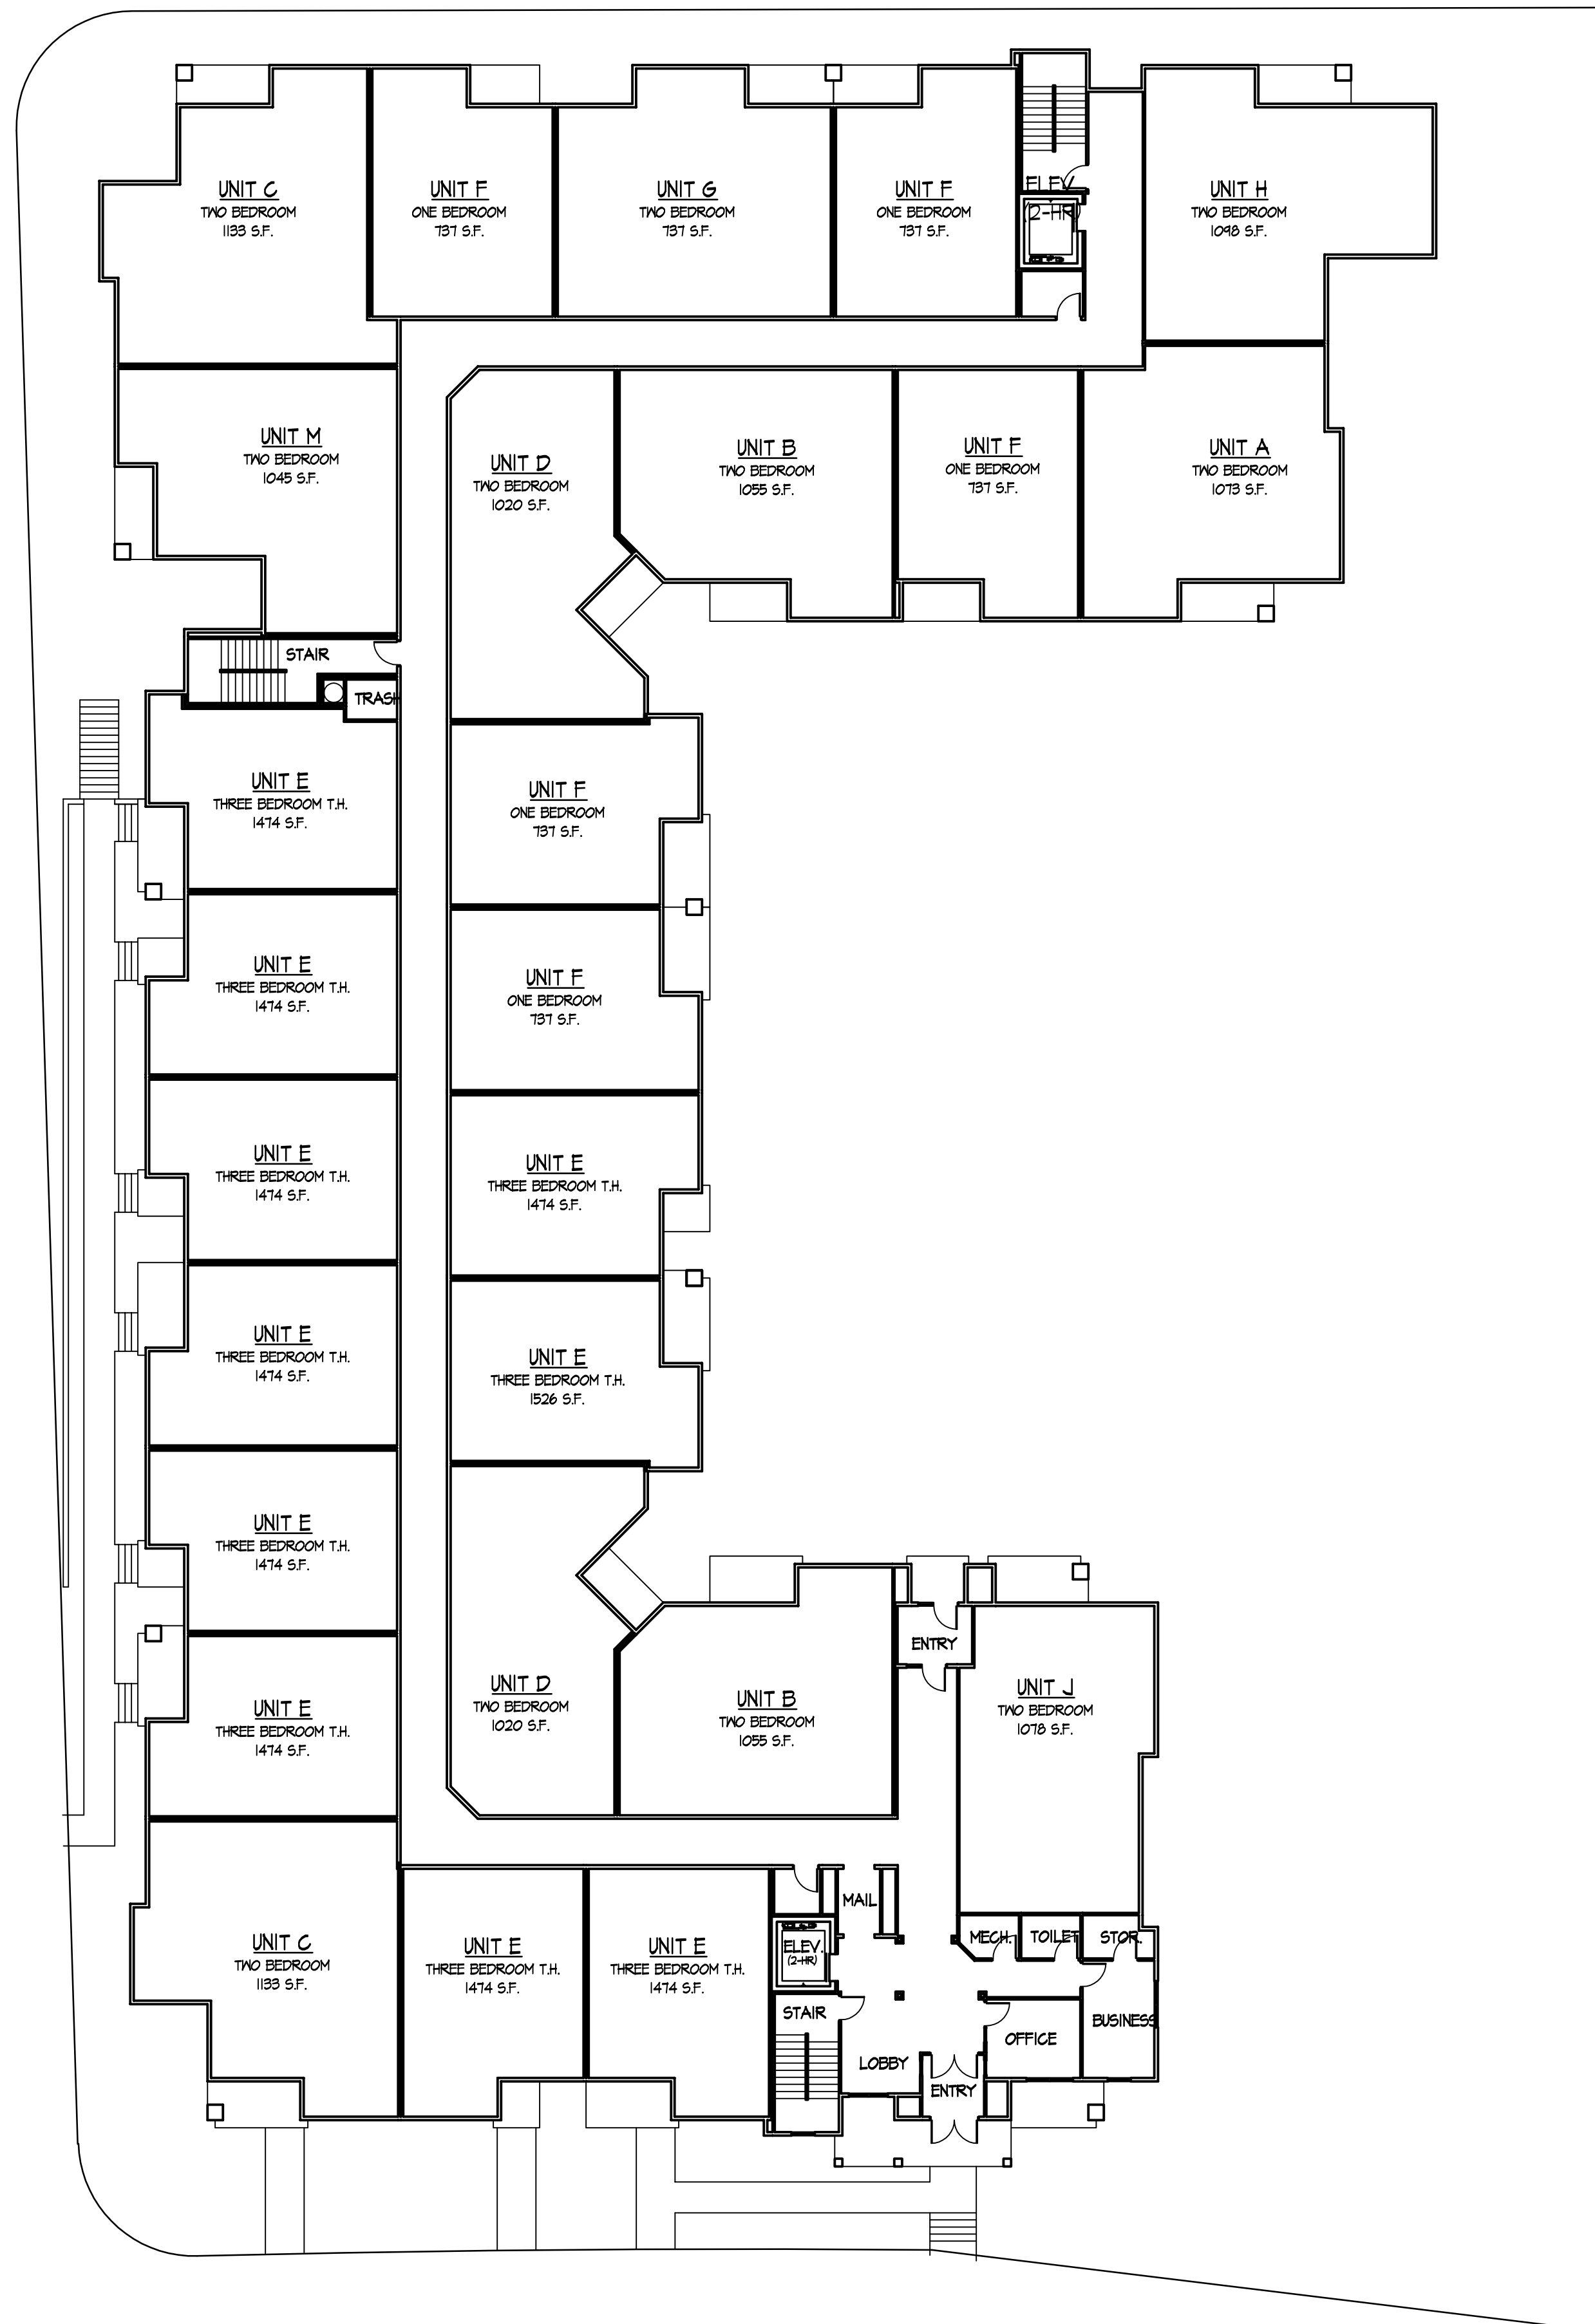

FIRST FLOOR PLAN
1/16" = 1'-0"

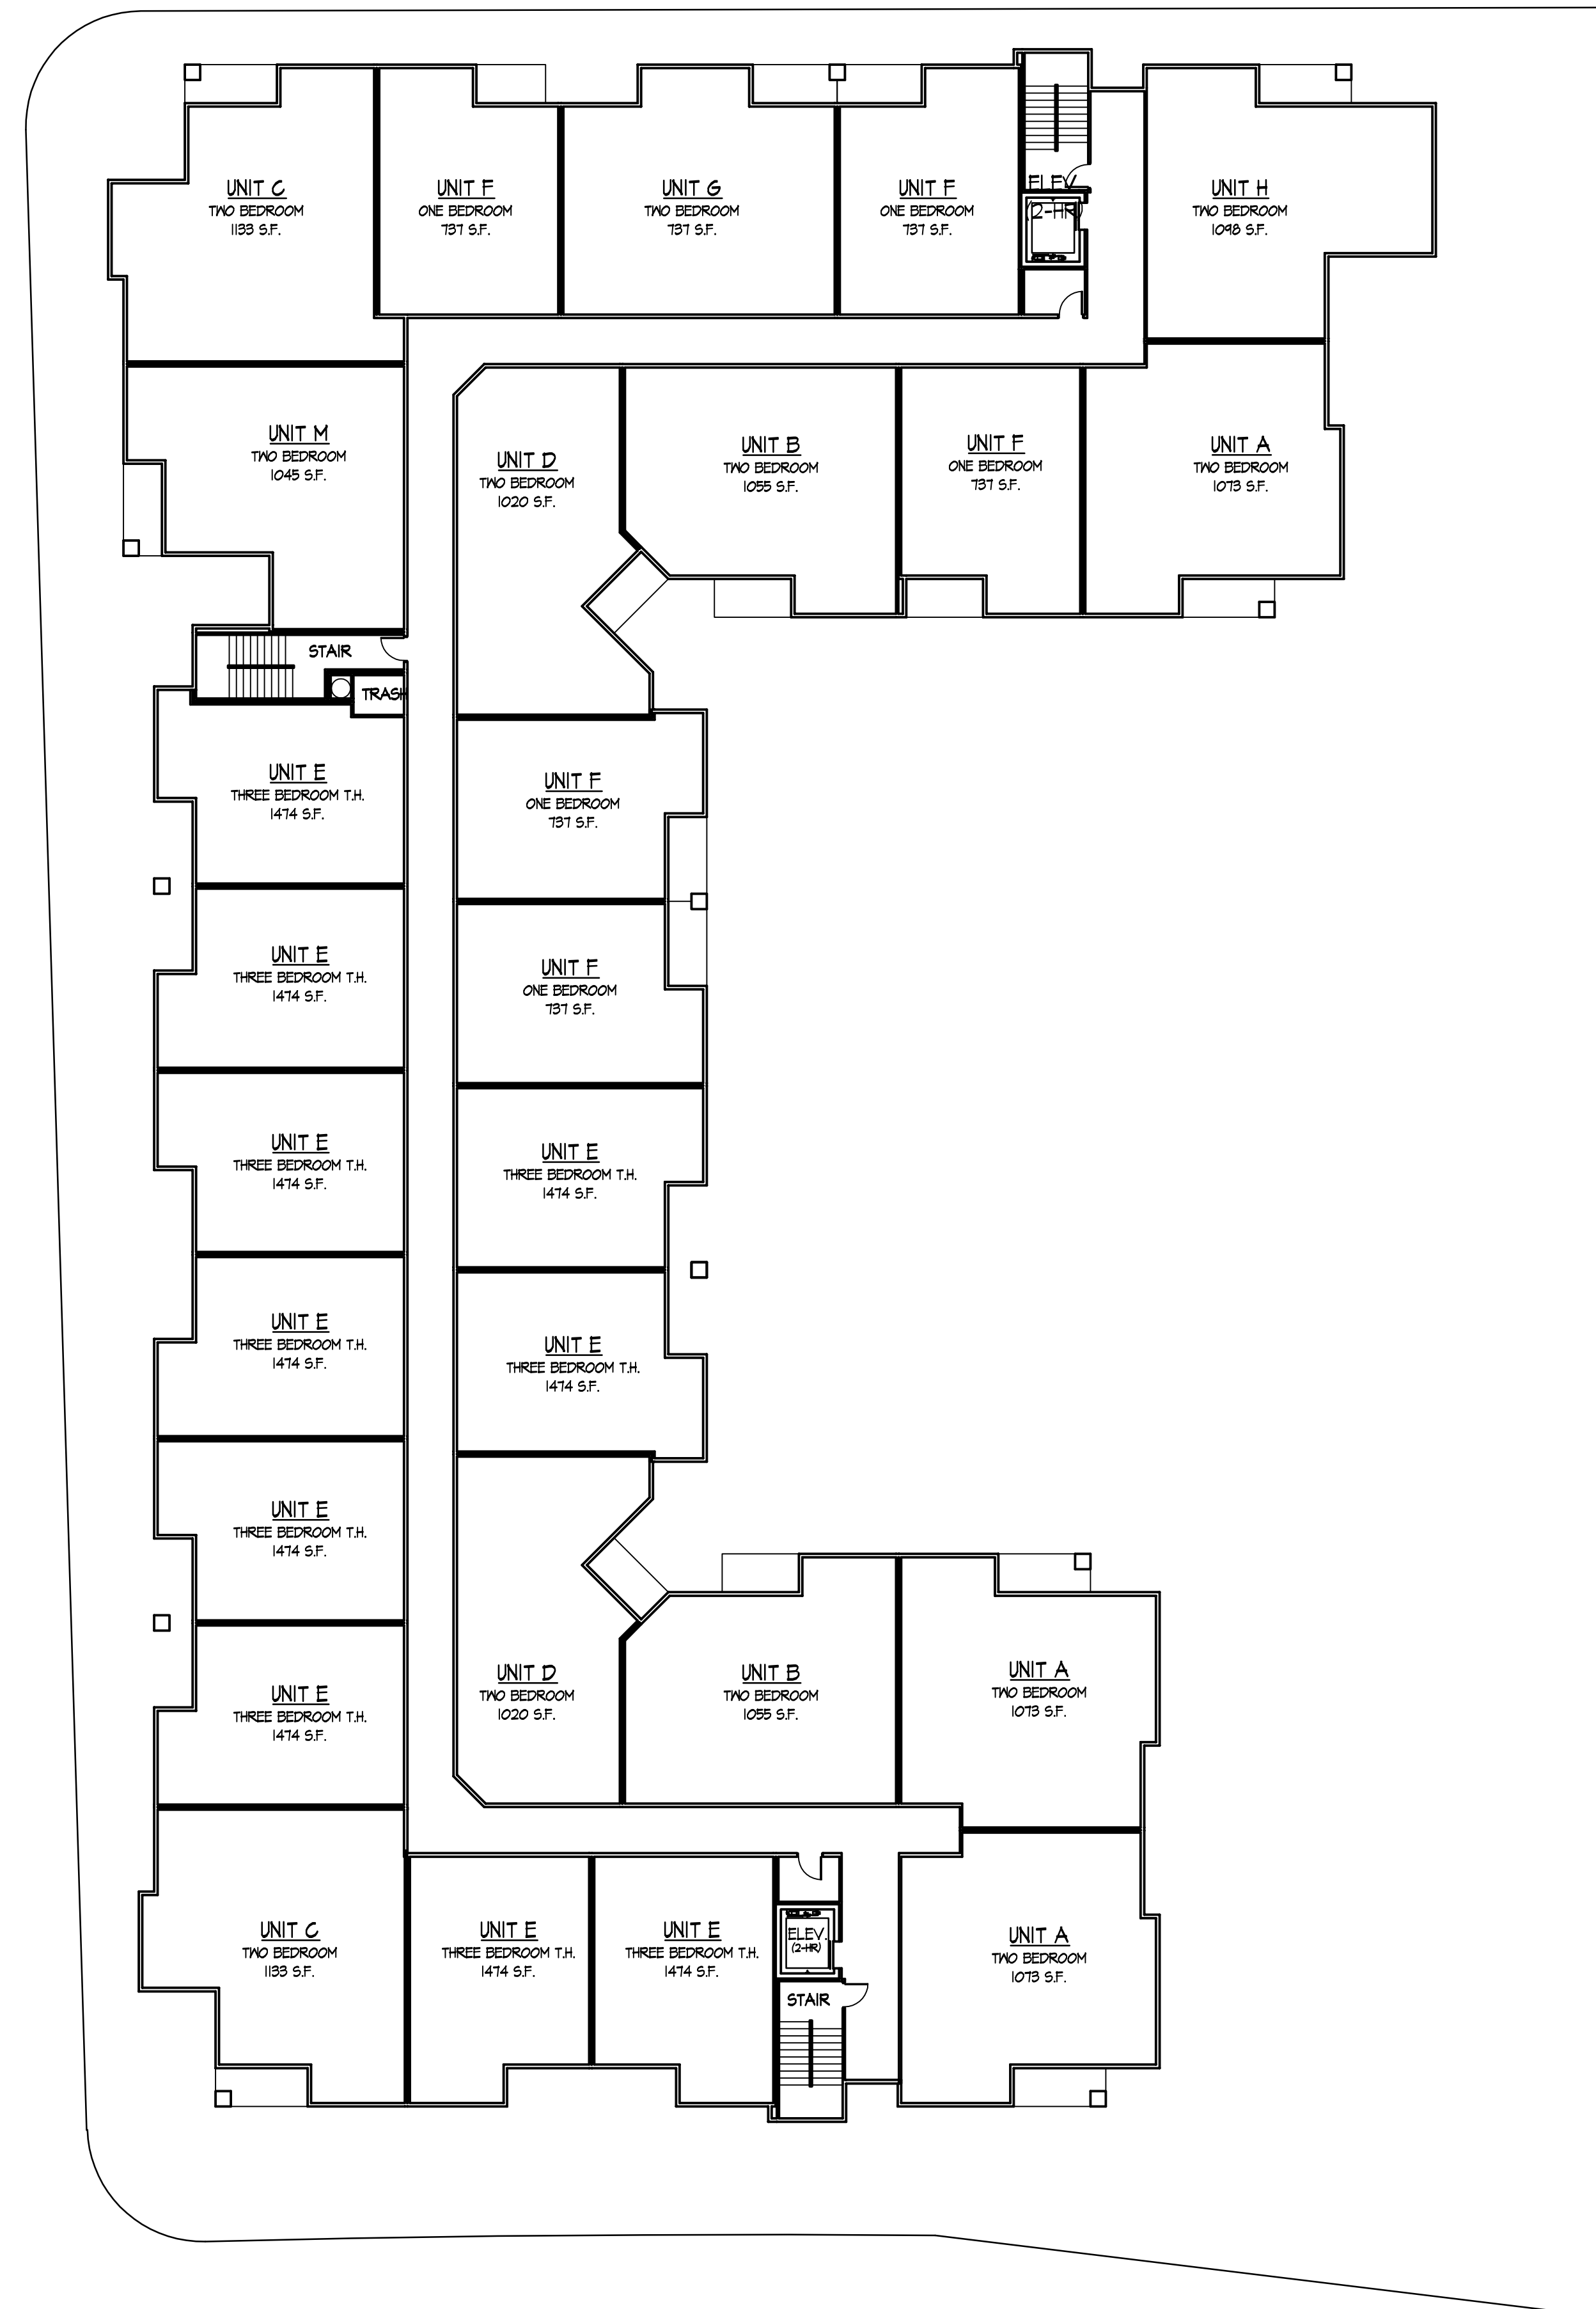

SECOND FLOOR PLAN
1/16" = 1'-0"