

ER BIRCH ROAD

TRAPPERS

BIG STONE TRAIL

SIDEWALK

STORM WATER INFILTRATION TO BE DETERMINED

LOT 473

LOT 475



LOT 476

LOT 477

PLANT KEY

	SPRUCE TREE		SPREAD EVERGREEN TREE
	ORNAMENTAL SHADE TREE		EVERGREEN SHRUB
	MEDIUM DECIDUOUS SHRUB		SMALL DECIDUOUS SHRUB
	UPRIGHT ARBORESCENT		ORNAMENTAL GRASS
			PENSIVAN
			SLEEPING STONE
			RETAINING WALL
			DECORATIVE BOLLARD

PRELIMINARY PLANTING PLAN
 NOT FOR CONSTRUCTION

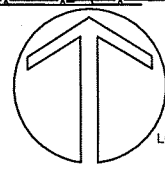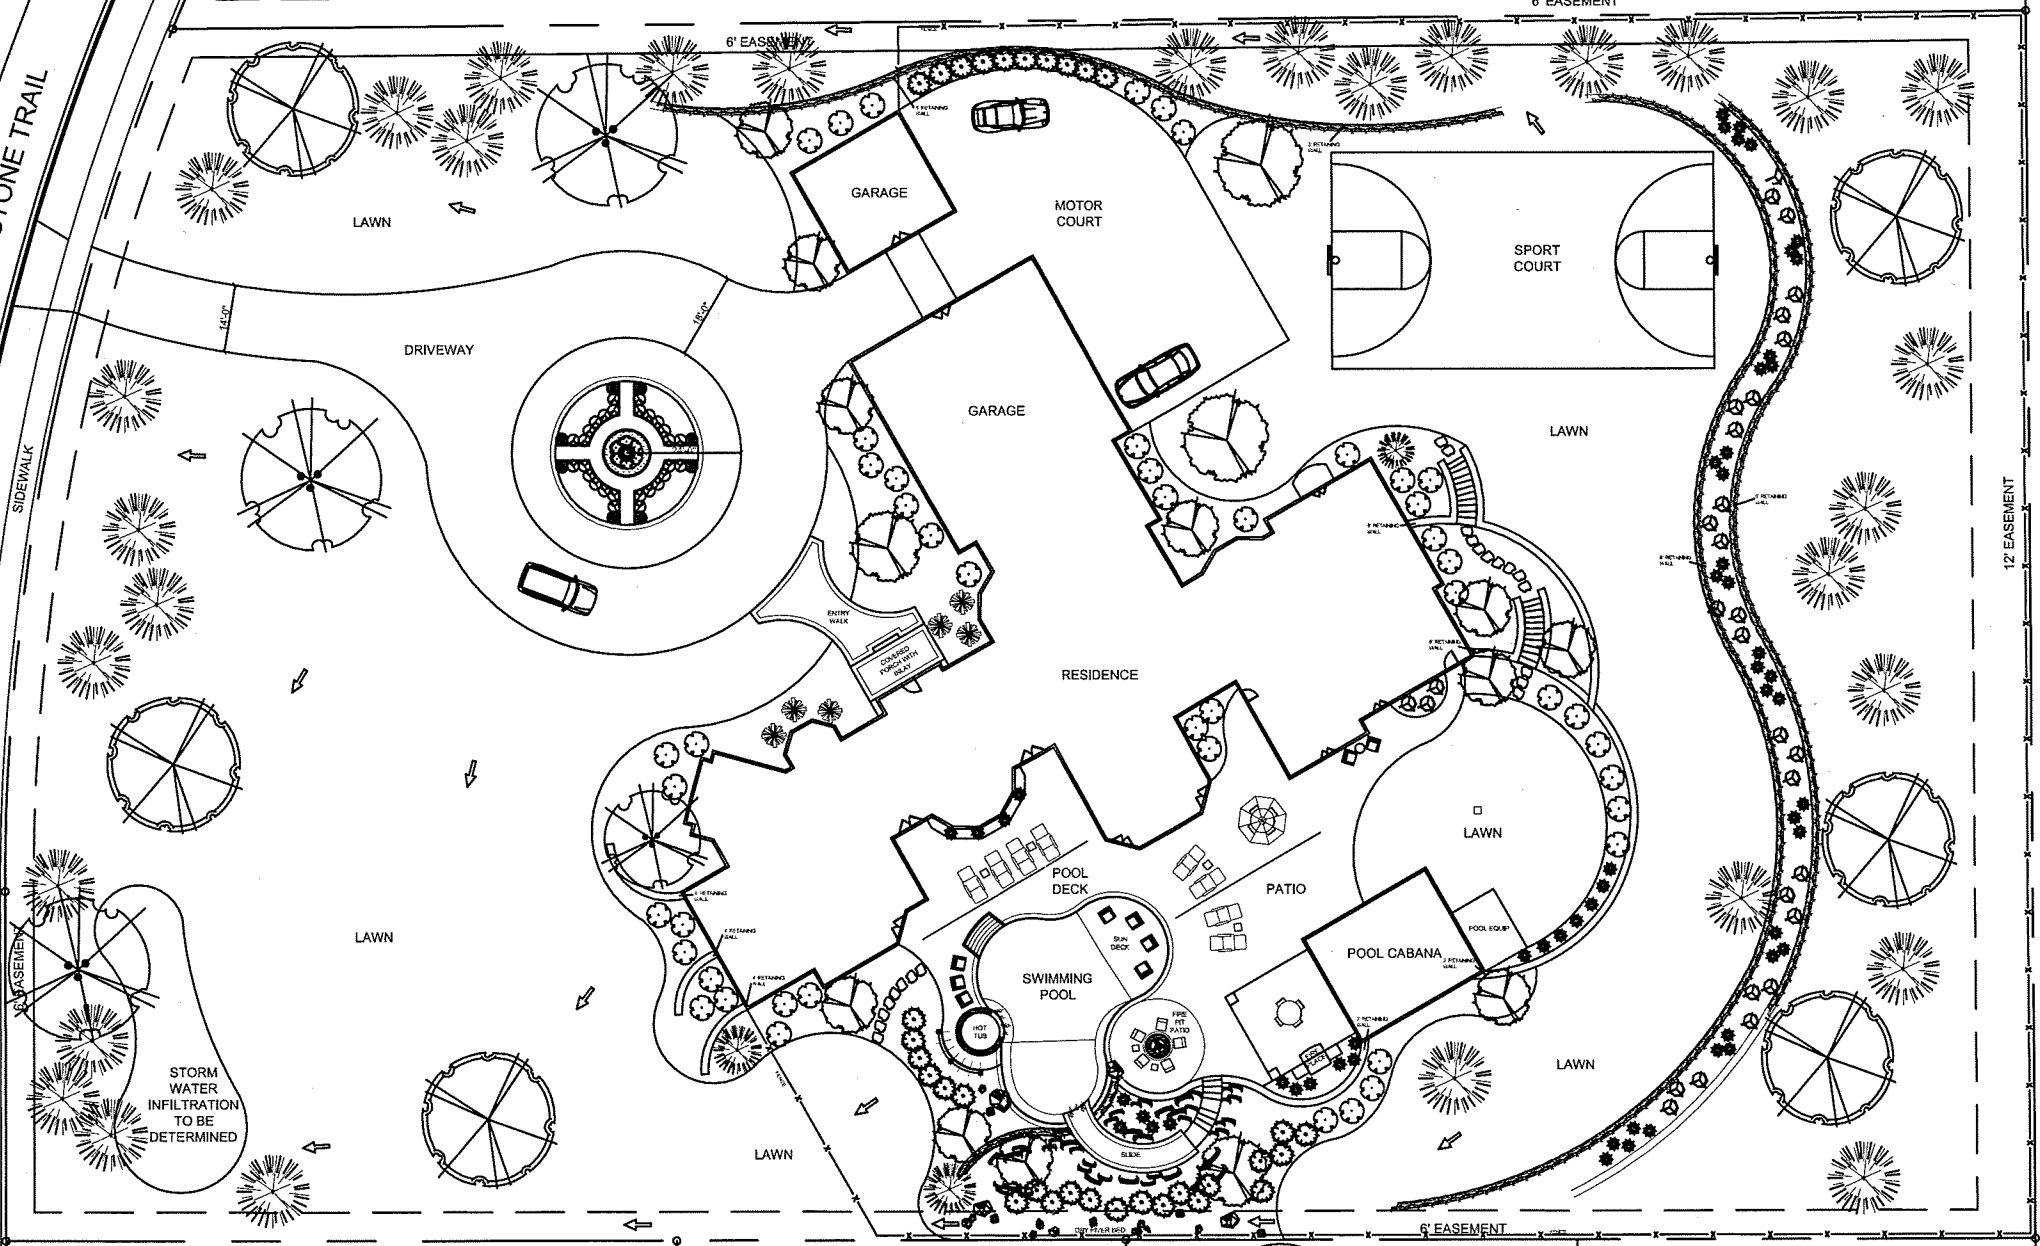

SCALE: 1"=40'-0"



4387 Schwartz Rd.
 Middleton, WI 53562
 PH: (608) 827-9401
 FAX: (608) 827-9402
 WEB: www.olsontoon.com

Landscape Development for
The BERNs Residence
 Big Stone Trail
 Madison, Wisconsin

Date: 12-12-12
 Scale: 1"=40'
 Designer: BNF
 Job #

Seal:
 To protect against legal liability,
 the plans presented herein are
 "schematic," and should not be
 outsourced as "biddable" or
 "construction documents" unless
 approved by the Landscape
 Designer. This is not an original
 document unless stamped in
 red, as ORIGINAL.

Revisions:

2

Reference Name: Temple



FRONT ELEVATION
SCALE: 1/8" = 1'-0"



REAR ELEVATION
SCALE: 1/8" = 1'-0"

THIS PLAN WAS CREATED AS A DRAFTING SERVICE ONLY. THE DESIGNER IN NO WAY EXPRESSES OR ASSUMES ANY RESPONSIBILITY FOR THE ACCURACY OR COMPLIANCE OF THESE PLANS IN ANY FORM. ALL TALL WALLS GREATER THAN 10'-0" TO BE ENGINEERED BY MATERIAL SUPPLIER.

ELEVATIONS
SCALE: 1/8" = 1'

PLAN START DATE 12/07/12
REVISED 12/12/12
REVISED 12/11/12

AMERICAN DESIGN CONCEPTS
TEMPLE
BERNS RESIDENCE

AMERICAN DESIGN CONCEPTS
1334 APRIL GATE
MADISON
(608) 733-0710
DESIGNED BY
ALL RIGHTS RESERVED
©AMERICAN DESIGN CONCEPTS



RIGHT ELEVATION
SCALE : 1/8" = 1'-0"



LEFT ELEVATION
SCALE : 1/8" = 1'-0"

THIS PLAN WAS CREATED AS A DRAFTING SERVICE ONLY. THE DESIGNER IN NO WAY EXPRESSES OR ASSUMES ANY RESPONSIBILITY FOR THE ACCURACY OR COMPLIANCE OF THESE PLANS IN ANY FORM. ALL TALL WALLS GREATER THAN 10'-0" TO BE ENGINEERED BY MATERIAL SUPPLIER.


SIDE ELEVATIONS
SCALE: 1/8" = 1'

PLAN START DATE 12/02/12
REVISED 12/12/12
REVISED 12/11/12

AMERICAN DESIGN CONCEPTS
TEMPLE
BERNS RESIDENCE

AMERICAN DESIGN CONCEPTS
1334 HUNTERS GATE
6083 73-0710
DESIGNED BY
ALL RIGHTS RESERVED
©AMERICAN DESIGN CONCEPTS

THIS PLAN WAS CREATED AS A DRAFTING SERVICE ONLY. THE DESIGNER IN NO WAY EXPRESSES OR ASSUMES ANY RESPONSIBILITY FOR THE ACCURACY OR COMPLIANCE OF THESE PLANS IN ANY FORM. ALL TALL WALLS GREATER THAN 10'-0" TO BE ENGINEERED BY MATERIAL SUPPLIER.

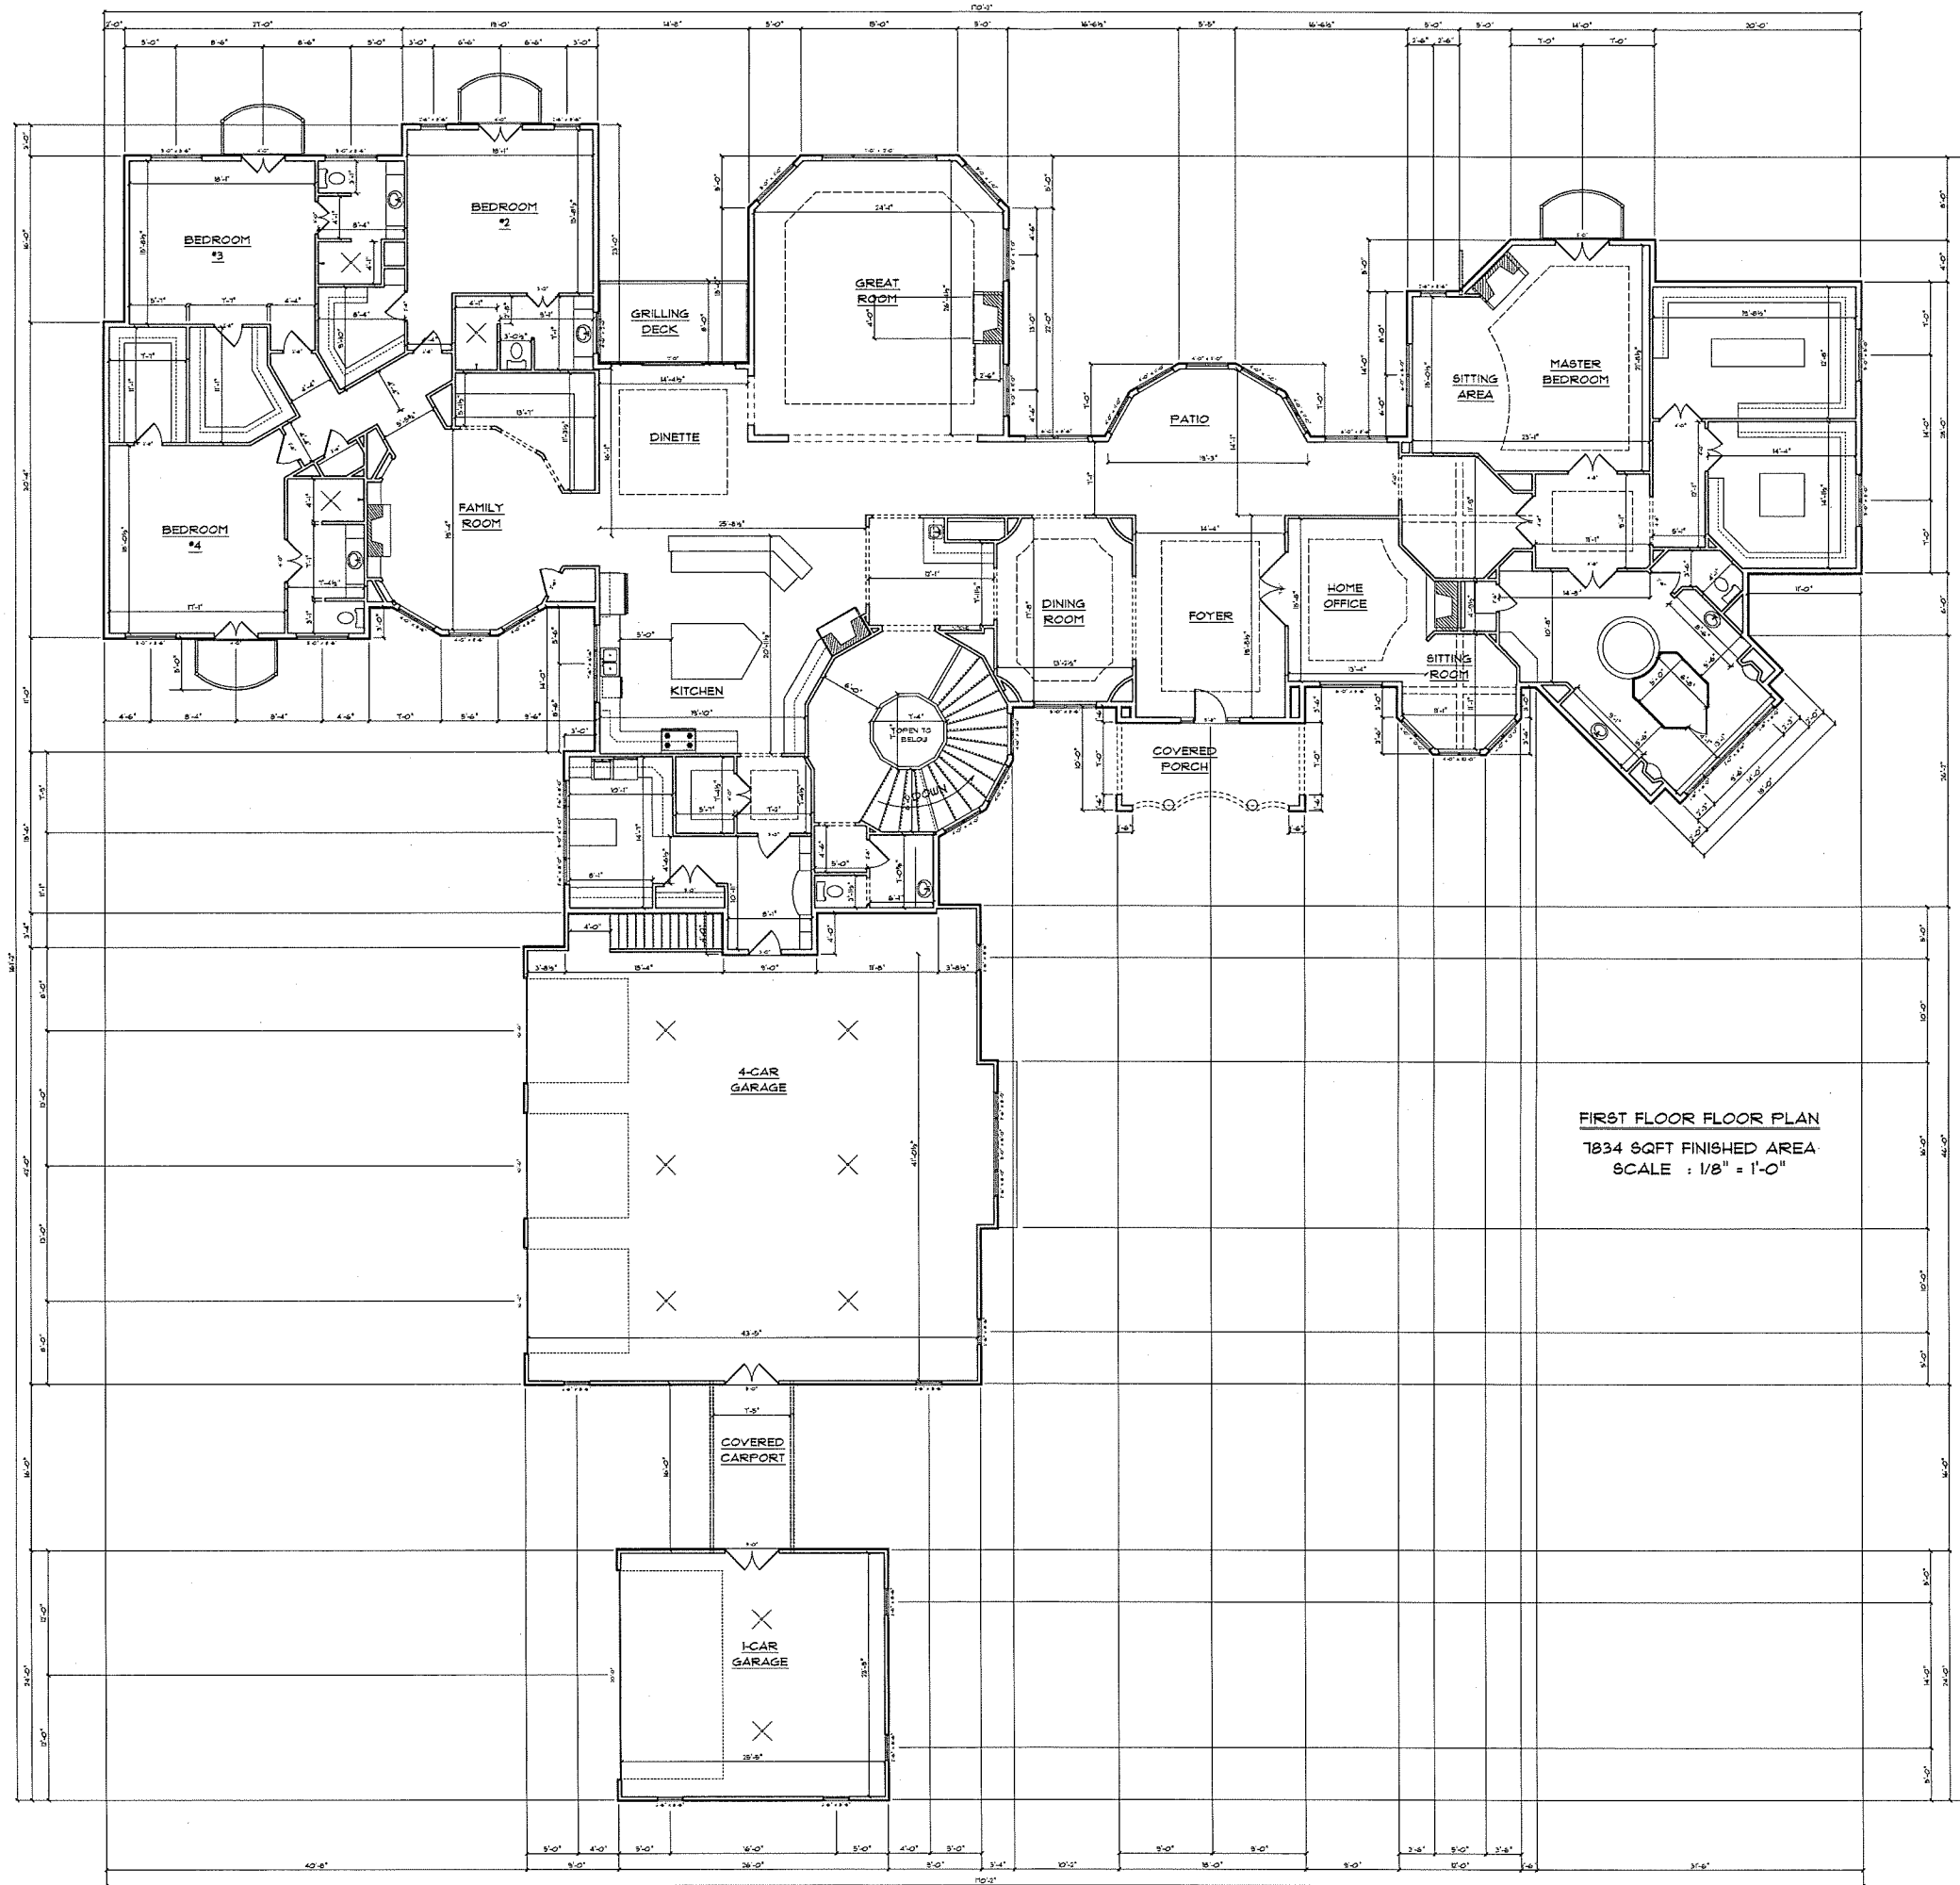


FIRST FLOOR FLOOR PLAN
1834 SQFT FINISHED AREA
SCALE : 1/8" = 1'-0"

FIRST FLOOR FLOOR PLAN
1834 SQFT FINISHED AREA
SCALE: 1/8" = 1'


PLAN START DATE	12/02/12
REVISED	12/12/12
REVISED	12/17/12

AMERICAN DESIGN CONCEPTS
TEMPLE
BERNS RESIDENCE

DESIGNED BY
AMERICAN DESIGN CONCEPTS
1334 APPLINGATE
MADISON
(608) 213-0110
ALL RIGHTS RESERVED
©AMERICAN DESIGN CONCEPTS

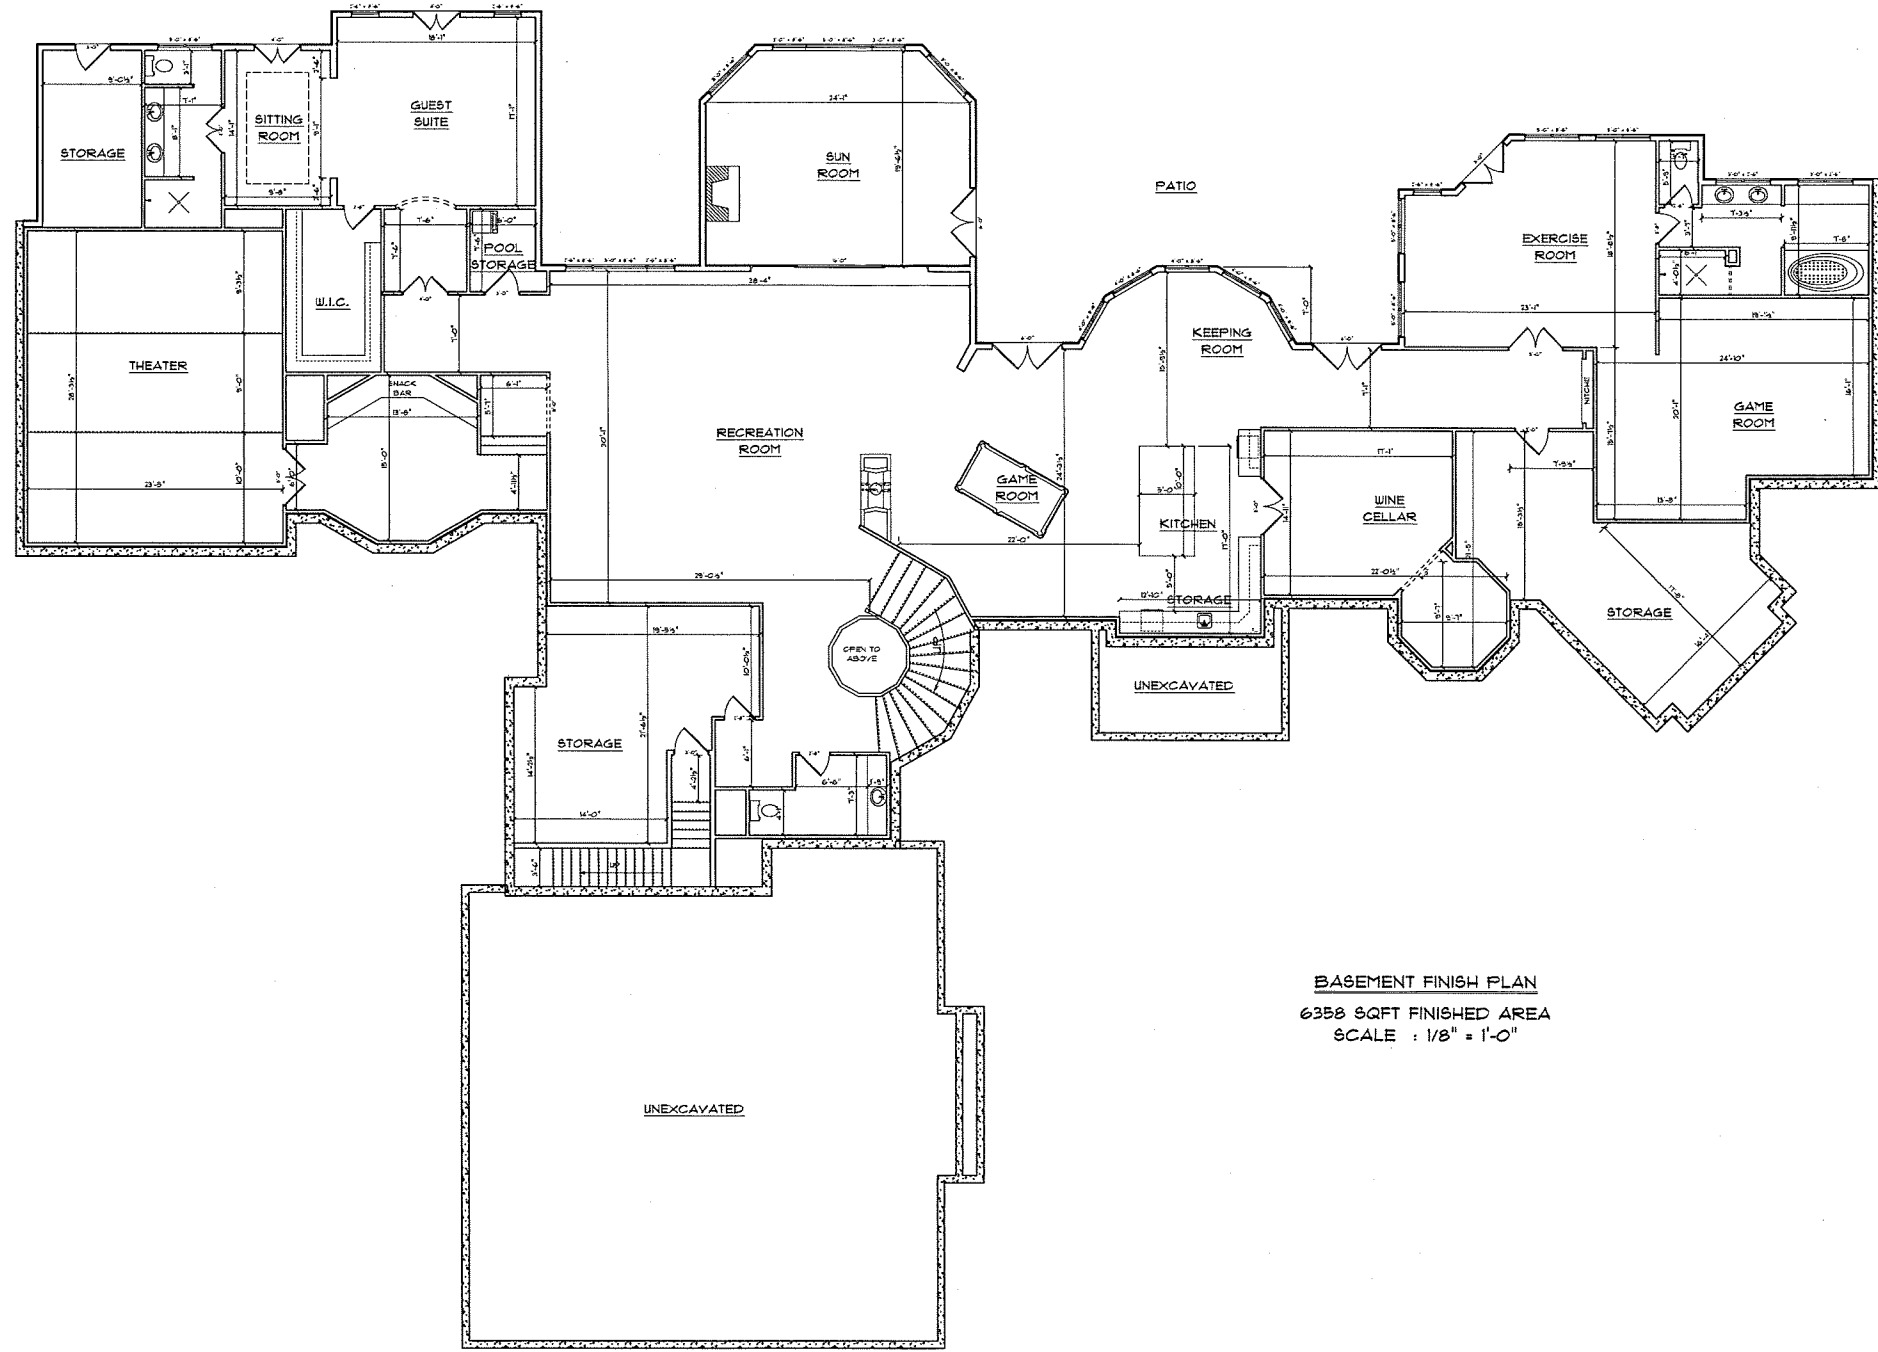

BASEMENT FINISH PLAN
 6358 SQFT FINISHED AREA
 SCALE : 1/8" = 1'-0"

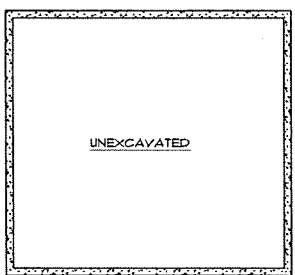


THIS PLAN WAS CREATED AS A DRAFTING SERVICE ONLY. THE DESIGNER IN NO WAY EXPRESSES OR ASSUMES ANY RESPONSIBILITY FOR THE ACCURACY OR COMPLIANCE OF THESE PLANS IN ANY FORM. ALL TALL WALLS GREATER THAN 10'-0" TO BE ENGINEERED BY MATERIAL SUPPLIER.

BASEMENT FINISH PLAN
 6358 SQFT FINISHED AREA
 SCALE: 1/8" = 1'

PLAN START DATE 12/02/12
REV/SED 12/12/12
REV/SED 12/17/12

AMERICAN DESIGN CONCEPTS
 TEMPLE
 BERNS RESIDENCE

AMERICAN DESIGN CONCEPTS
 1334 APPLIGATE
 MADISON
 (608) 715-0110
 ALL RIGHTS RESERVED
 ©AMERICAN DESIGN CONCEPTS

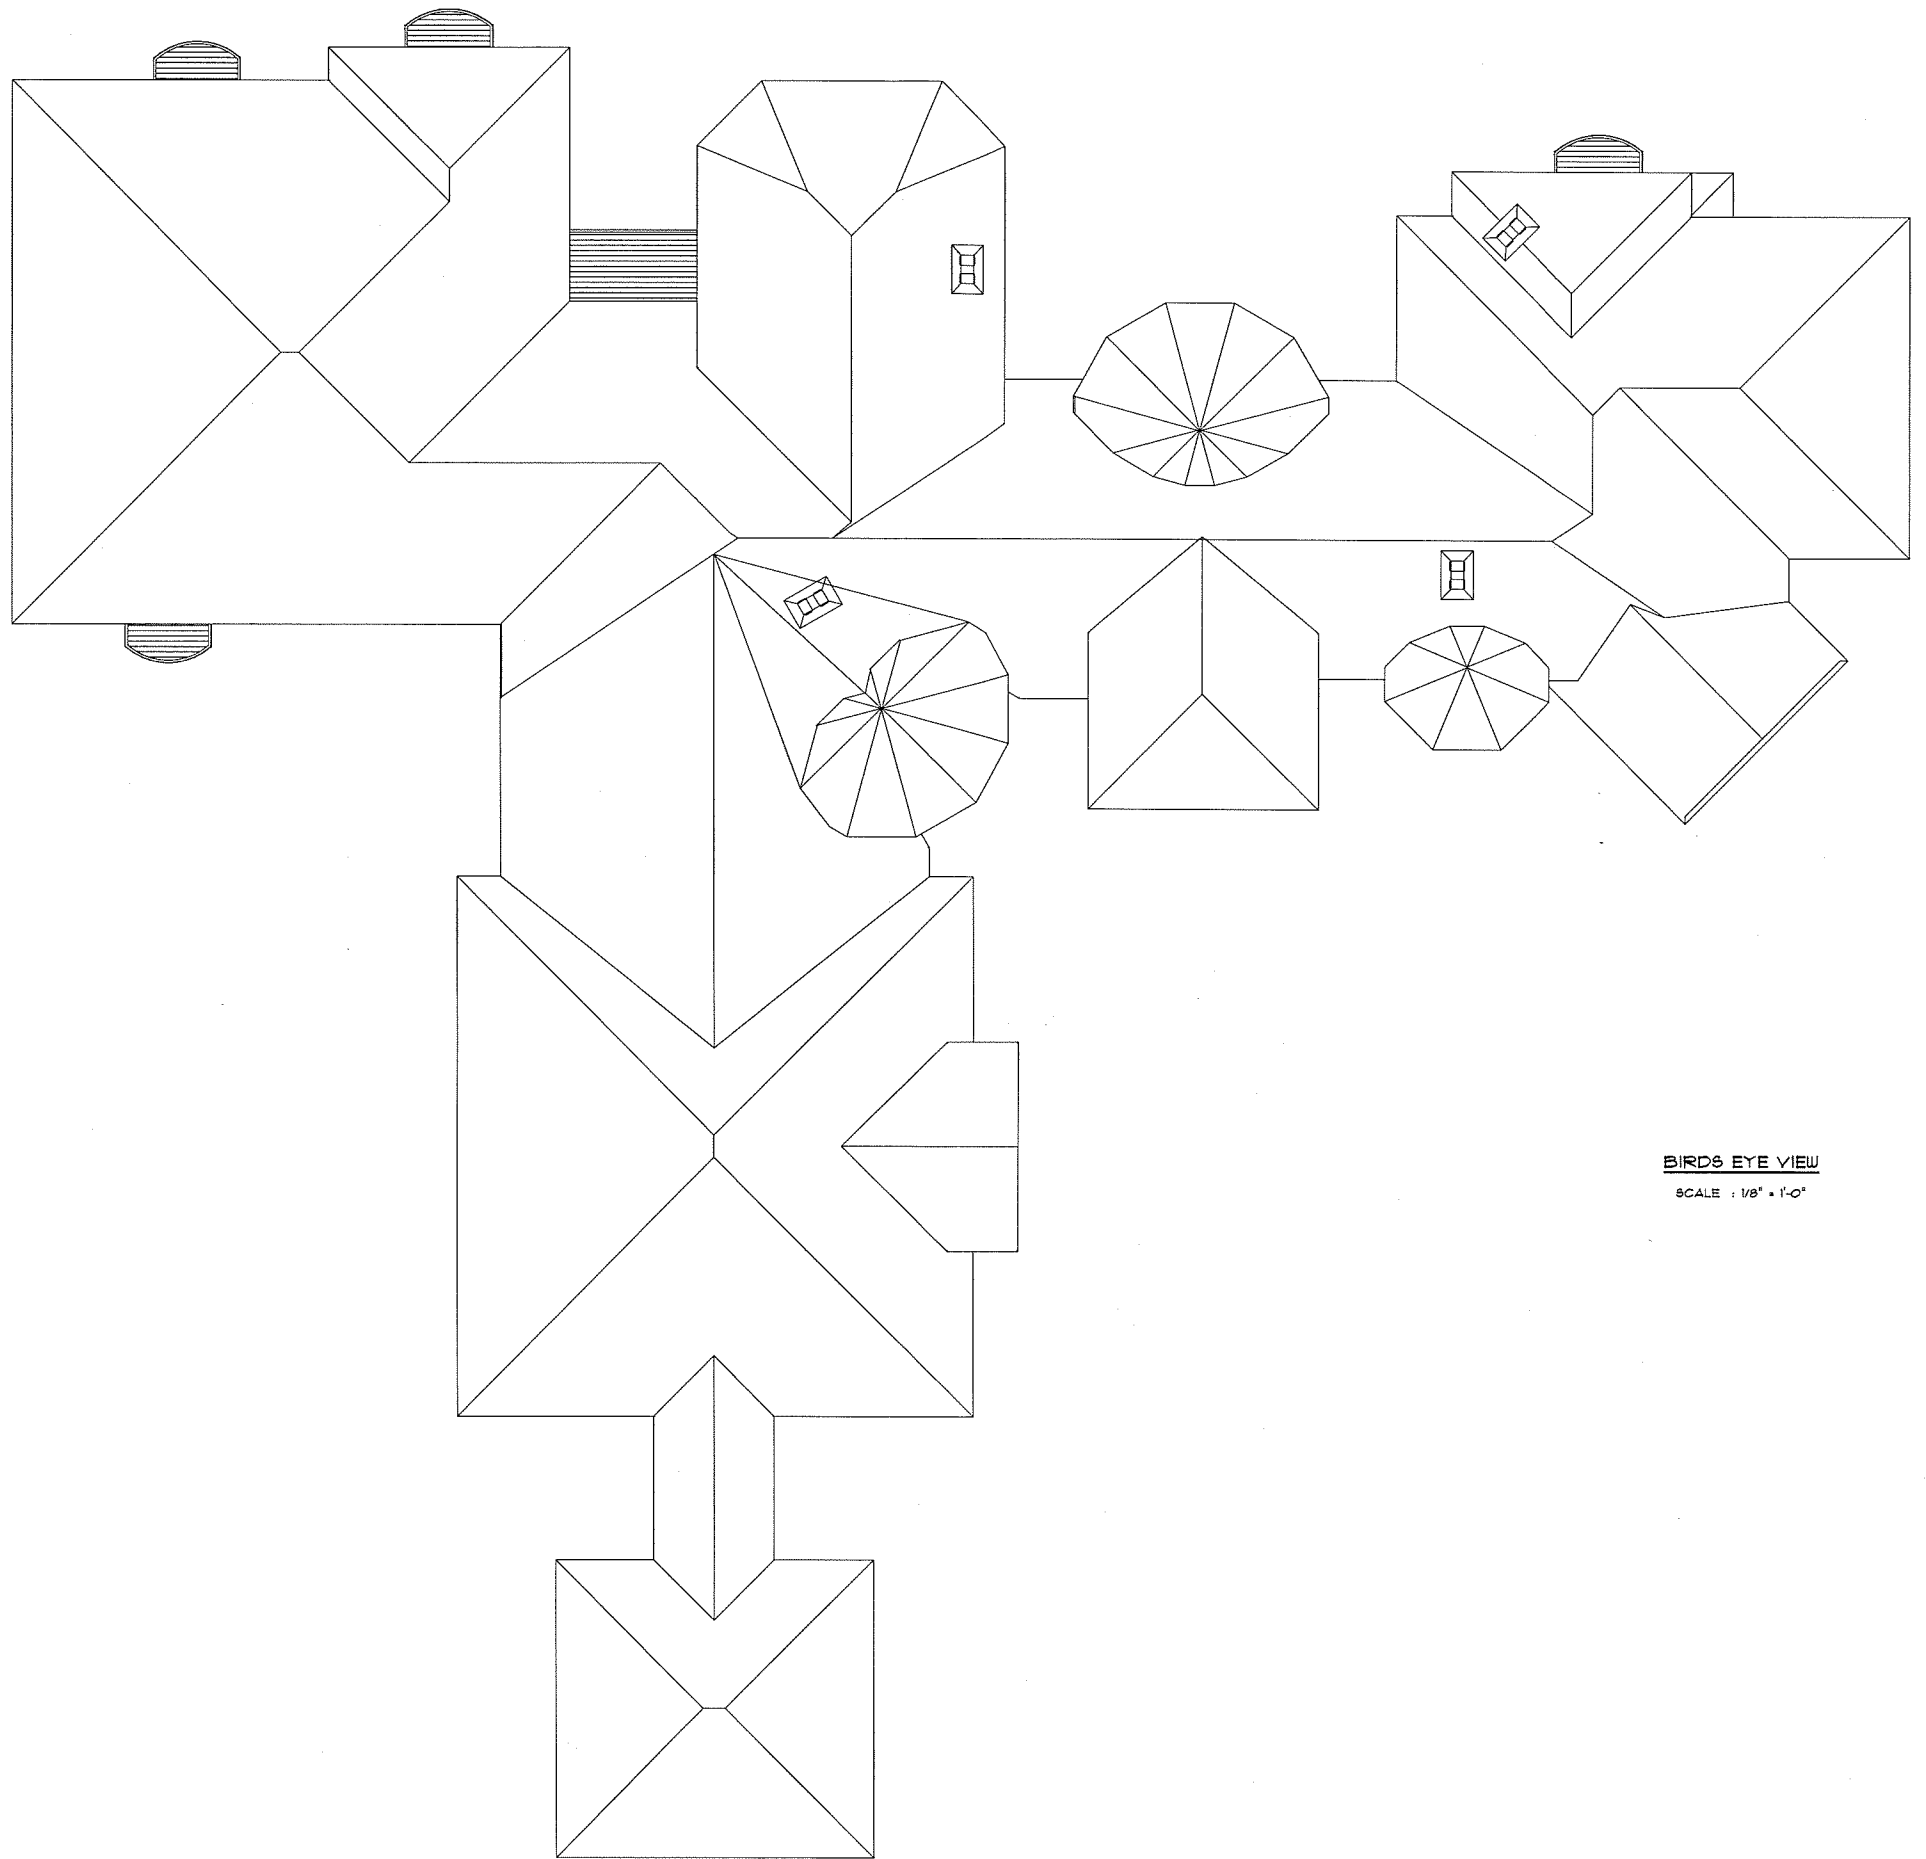

BIRDS EYE VIEW
SCALE : 1/8" = 1'-0"

BIRDS EYE VIEW
SCALE: 1/8" = 1'

PLAN START DATE 12/02/12
REVISED 12/12/12
REVISED 12/17/12

AMERICAN DESIGN CONCEPTS
TEMPLE
BERNS RESIDENCE

THIS PLAN WAS CREATED AS A DRAFTING SERVICE ONLY. THE DESIGNER IN NO WAY EXPRESSES OR ASSUMES ANY RESPONSIBILITY FOR THE ACCURACY OR COMPLIANCE OF THESE PLANS IN ANY FORM
ALL TALL WALLS GREATER THAN 10'-0" TO BE ENGINEERED BY MATERIAL SUPPLIER

AMERICAN DESIGN CONCEPTS
134 APPLIGATE
MADISON
(608) 715-0110

ALL RIGHTS RESERVED
© AMERICAN DESIGN CONCEPTS