
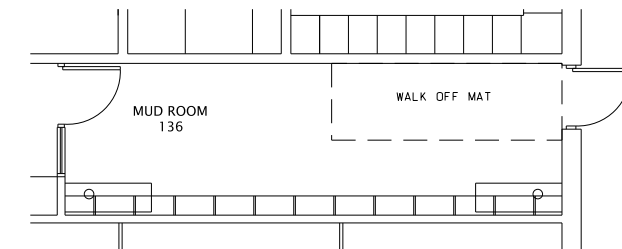


MADISON POLICE WEST DISTRICT PAINT AND WALL COVERING REPLACEMENT

PROJECT NO. 53W1469 CONTRACT NO. 6924


1. THE OWNER SHALL BE RESPONSIBLE FOR ALL OF THE FOLLOWING:
 - BOXING AND MOVING ALL PERSONAL AND LOOSE ITEMS FROM PANELS, WALLS AND OTHER WORK SURFACES.
 - DISCONNECTING, MOVING, AND RECONNECTING ELECTRICAL POWER AND DATA OF ELECTRONIC DEVICES.
 - MOVING ALL BOXES AND ELECTRONIC EQUIPMENT TO TEMPORARY WORK SPACES.
 - RELOCATING BACK TO PERMANENT WORK SPACE UPON FINAL APPROVED INSPECTION OF FINISHED WORK.
2. THE CONTRACTOR SHALL COORDINATE ALL WORK, MATERIALS STORAGE, AND SCHEDULING WITH THE CARPET CONTRACTOR, CITY FACILITY MANAGEMENT AND THE DESIGNATED PROJECT OFFICER FROM THE MPD WEST DISTRICT STATION.
3. THE CONTRACTOR SHALL BE RESPONSIBLE FOR PATCHING AND REPAIRING ALL DRYWALL CRACKS, HOLES, ETC AND PREPARING ALL REPAIRS PRIOR TO PAINTING FINISH COAT. ALL REPAIRS SHALL BE DRY AND SANDED SMOOTH, TEXTURE SHALL MATCH EXISTING.
4. THE CONTRACTOR SHALL REMOVE EXISTING VINYL WALL COVERINGS, CLEAN AND REPAIR WALL SURFACES AS NEEDED, AND INSTALL NEW VINYL WALL COVERINGS PER PLANS AND SPECIFICATIONS.
5. PAINTING SHALL INCLUDE PAINTING/TOUCH-UP PAINTING OF DOORS, WINDOWS, AND FRAMES AS NEEDED. THE CONTRACTOR SHALL COLOR MATCH ALL EXISTING COLORS AND PROVIDE THREE (3) 6"X6" SAMPLE SWATCHES OF EACH COLOR FOR APPROVAL PRIOR TO PROCEEDING WITH THIS CONTRACT.

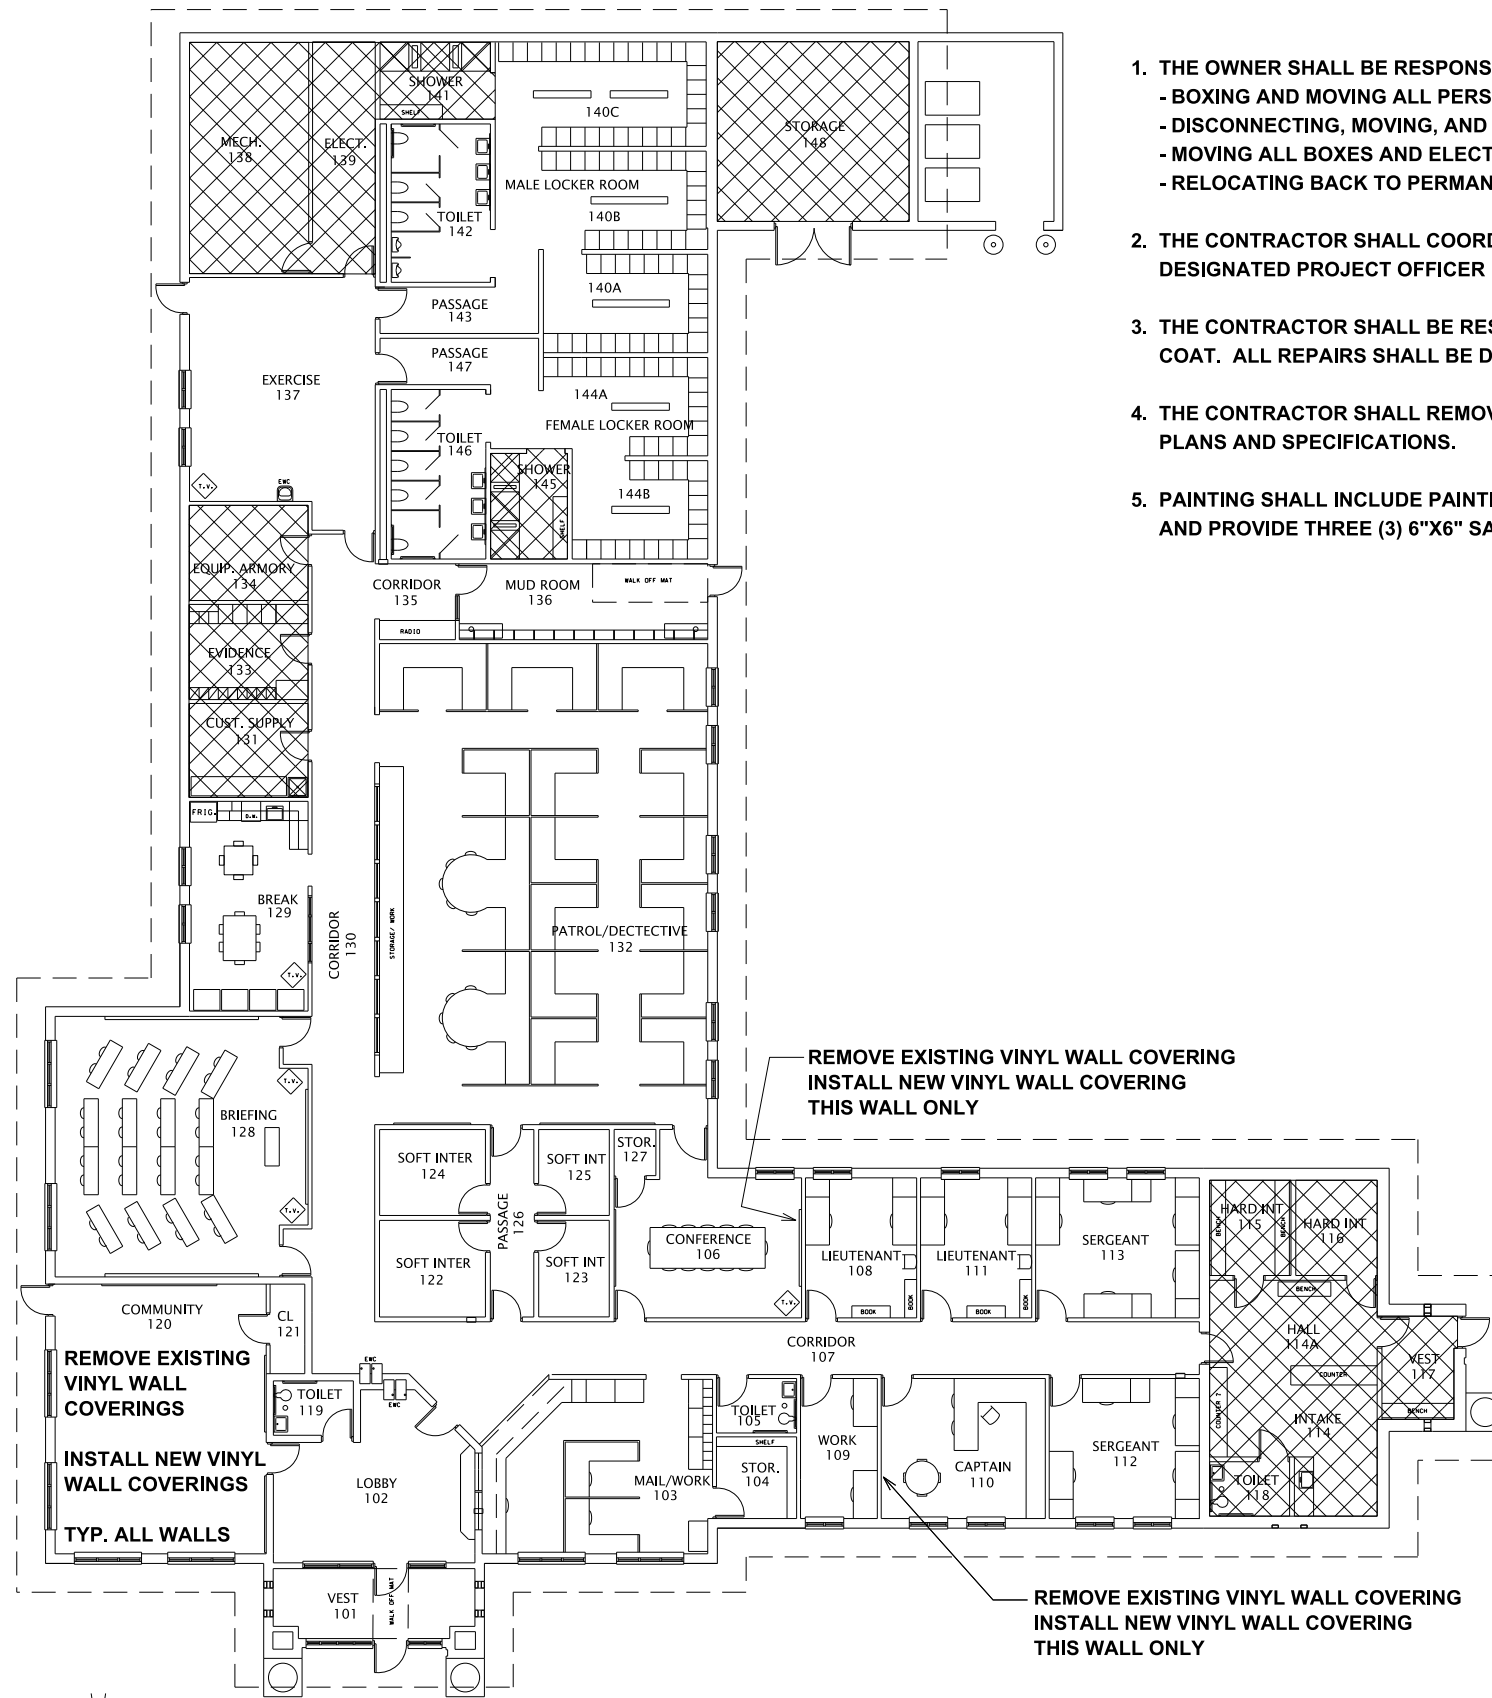

ENLARGED BREAK ROOM PLAN
NOT TO SCALE


REMOVE EXISTING VINYL WALL COVERING
INSTALL NEW VINYL WALL COVERING
THIS WALL ONLY

REMOVE EXISTING VINYL WALL COVERING
INSTALL NEW VINYL WALL COVERING
THIS WALL ONLY

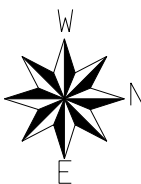

MADISON POLICE DEPARTMENT WEST DISTRICT - FLOOR PLAN

SCALE: 1" = 20'

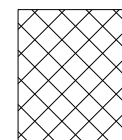

CROSS HATCHING INDICATES AREAS *NOT*
INCLUDED IN THIS CONTRACT.

ALL OTHER AREAS TO RECEIVE NEW CARPET AND
VINYL BASE EXCEPT WHERE NOTED.