



Site Plan
 Segoe Road Development
 April 16, 2014







Site Plan
 Segoe Road Development
 April 16, 2014

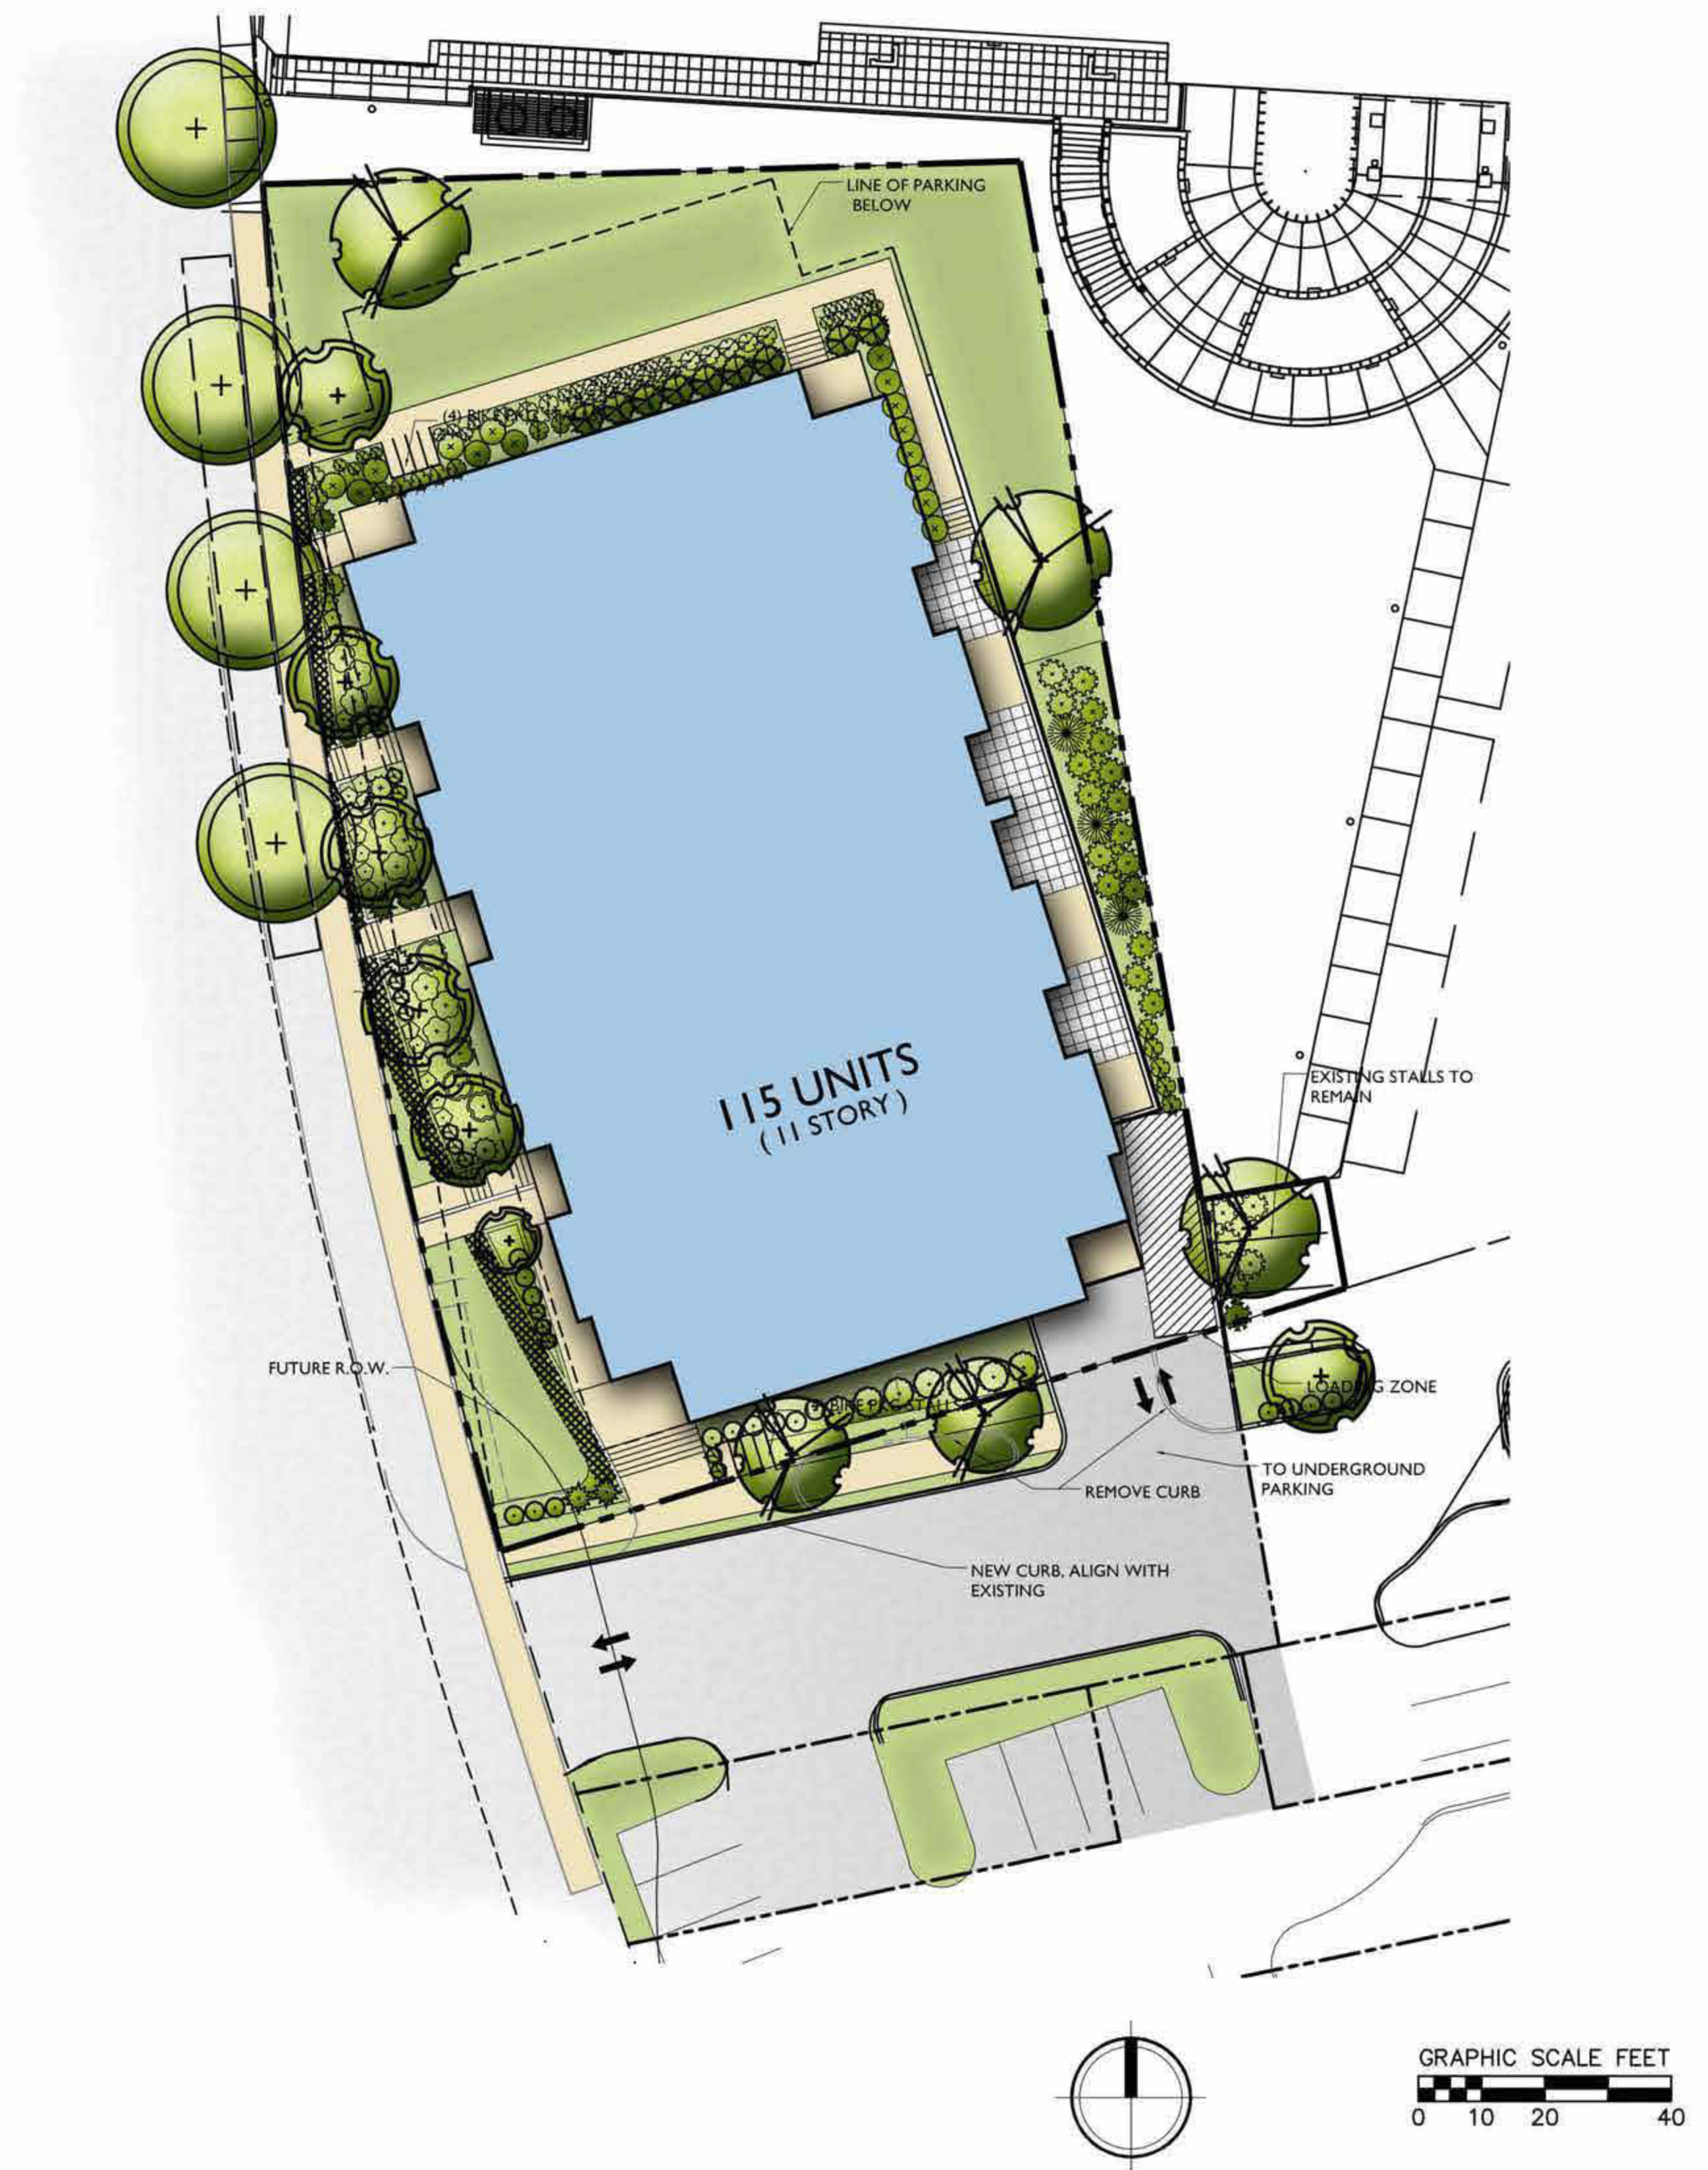

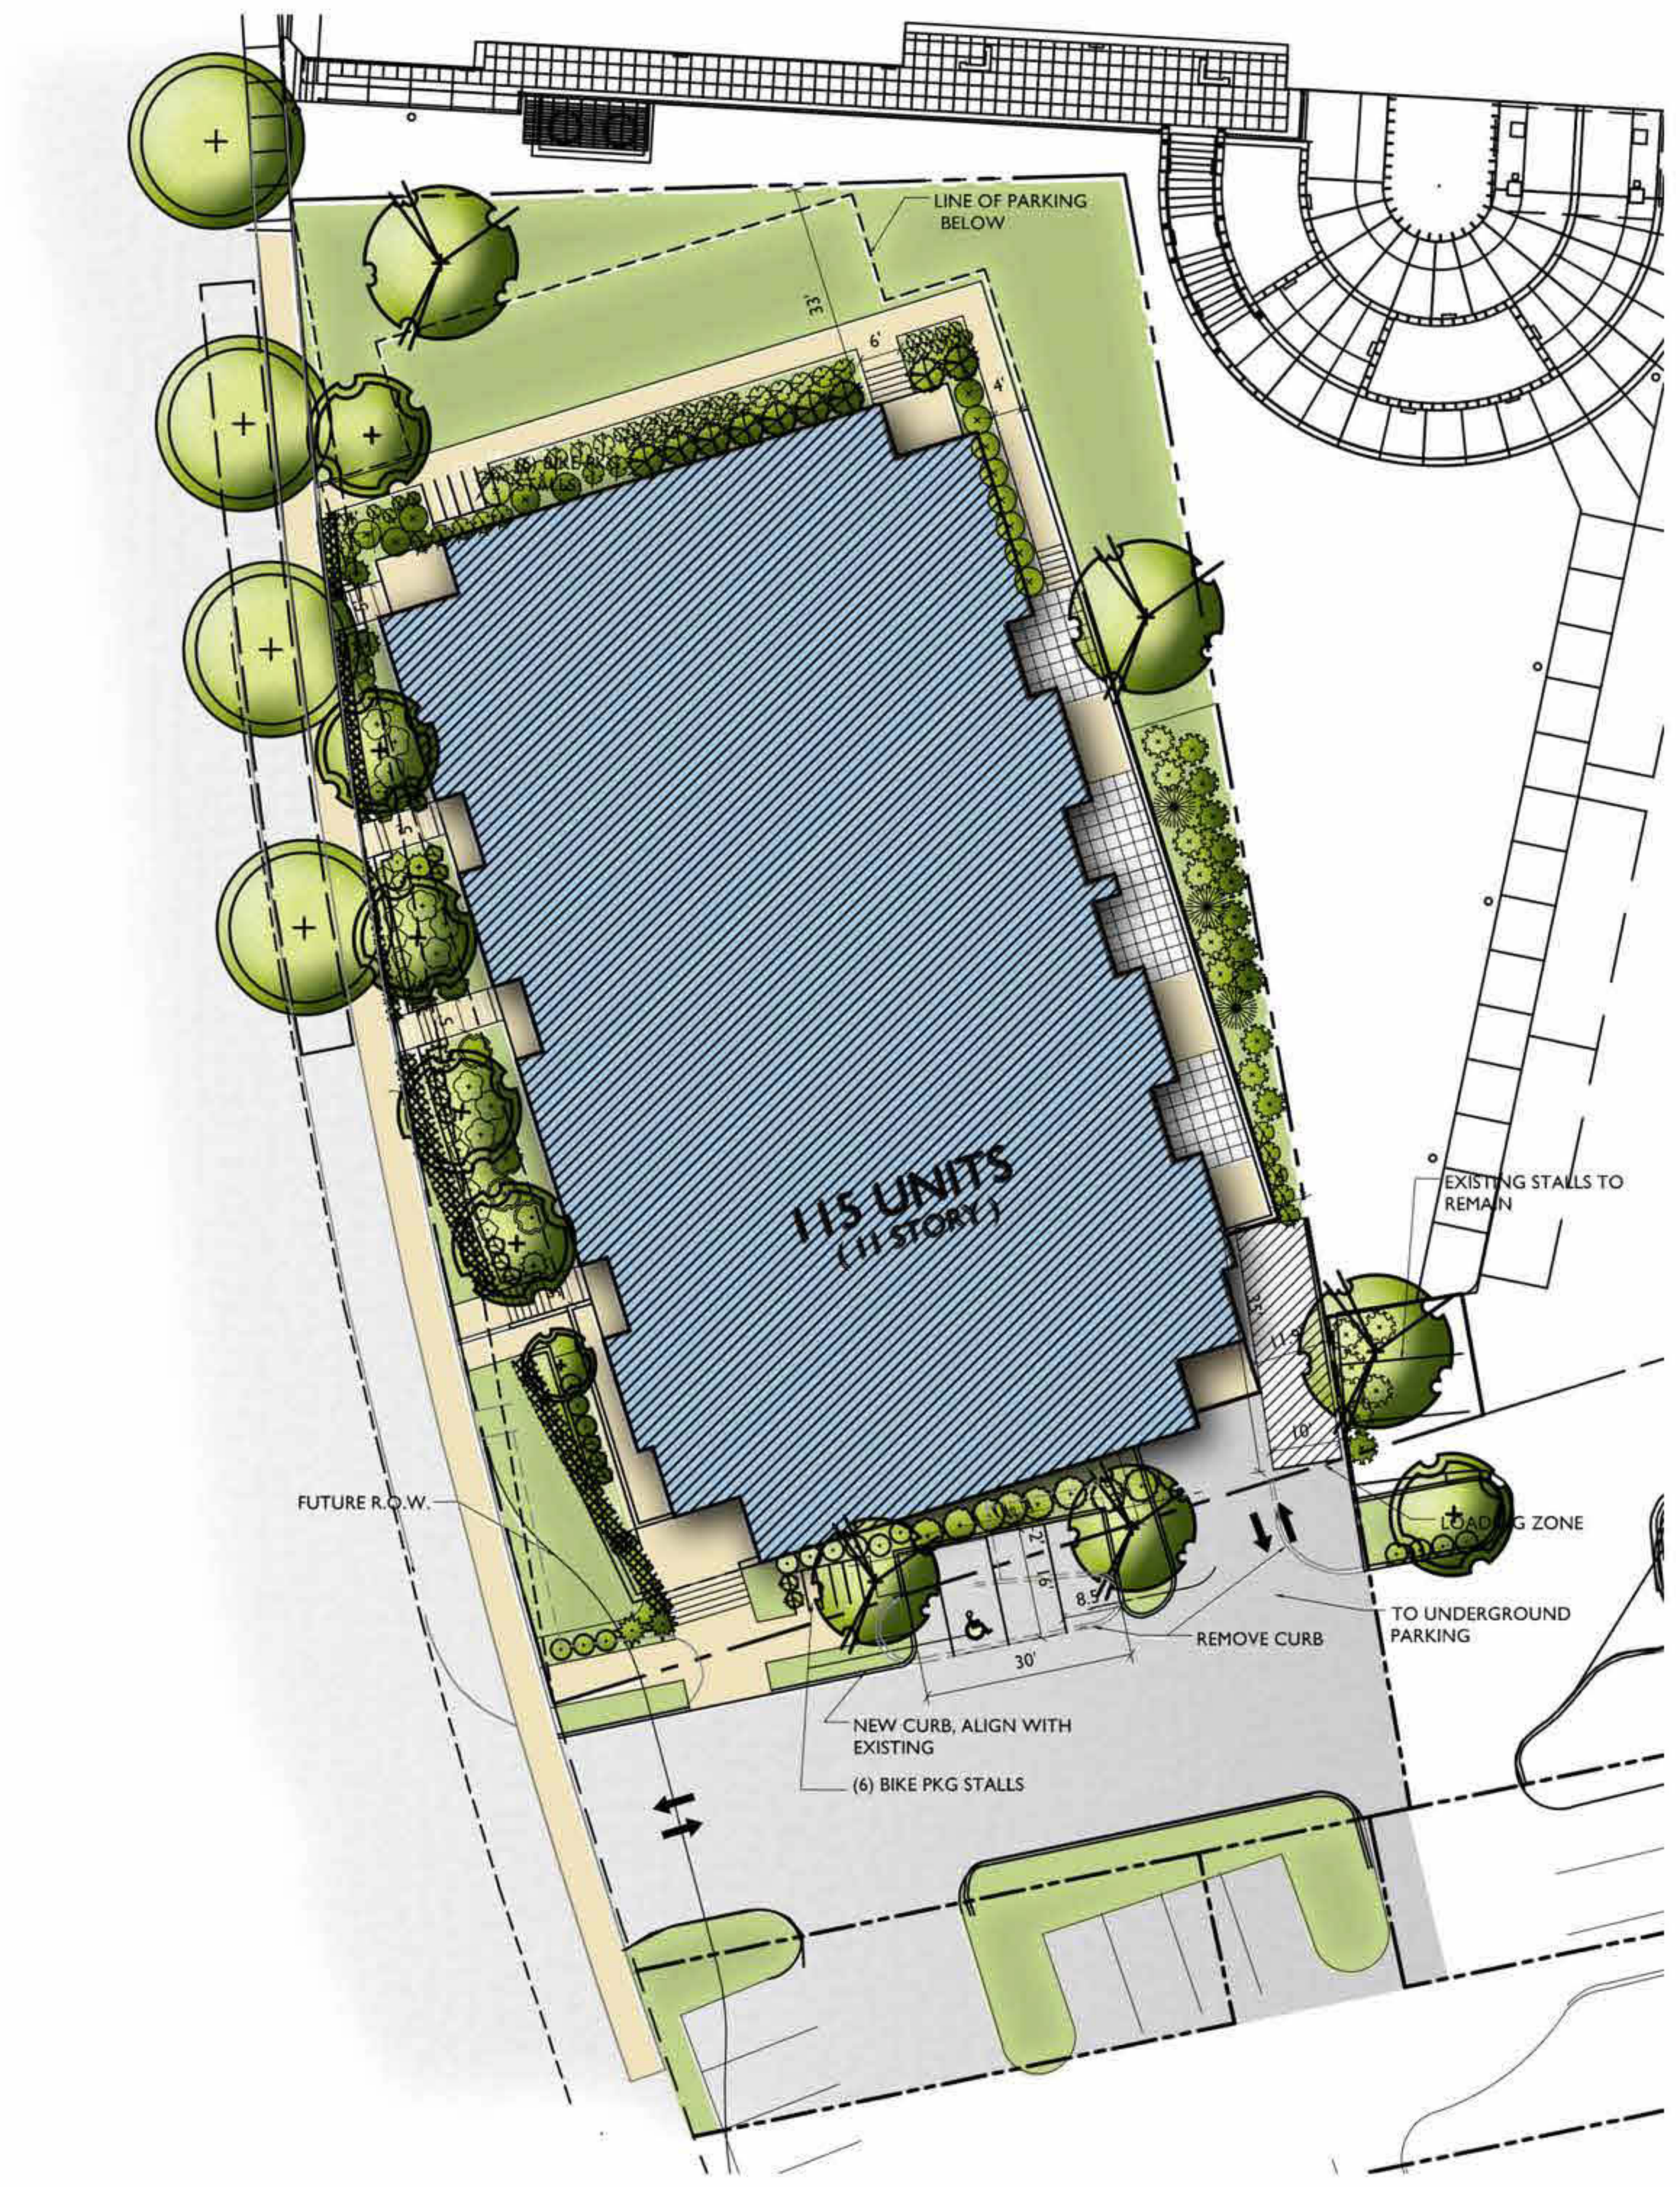


1 SITE PLAN
C-1.1 SCALE: 1"=20'-0"

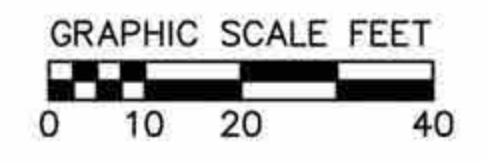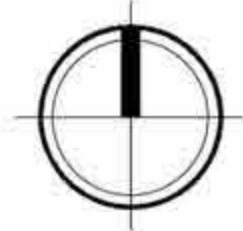

Site Plan (Parking Option)
Segoe Road Development
April 16, 2014



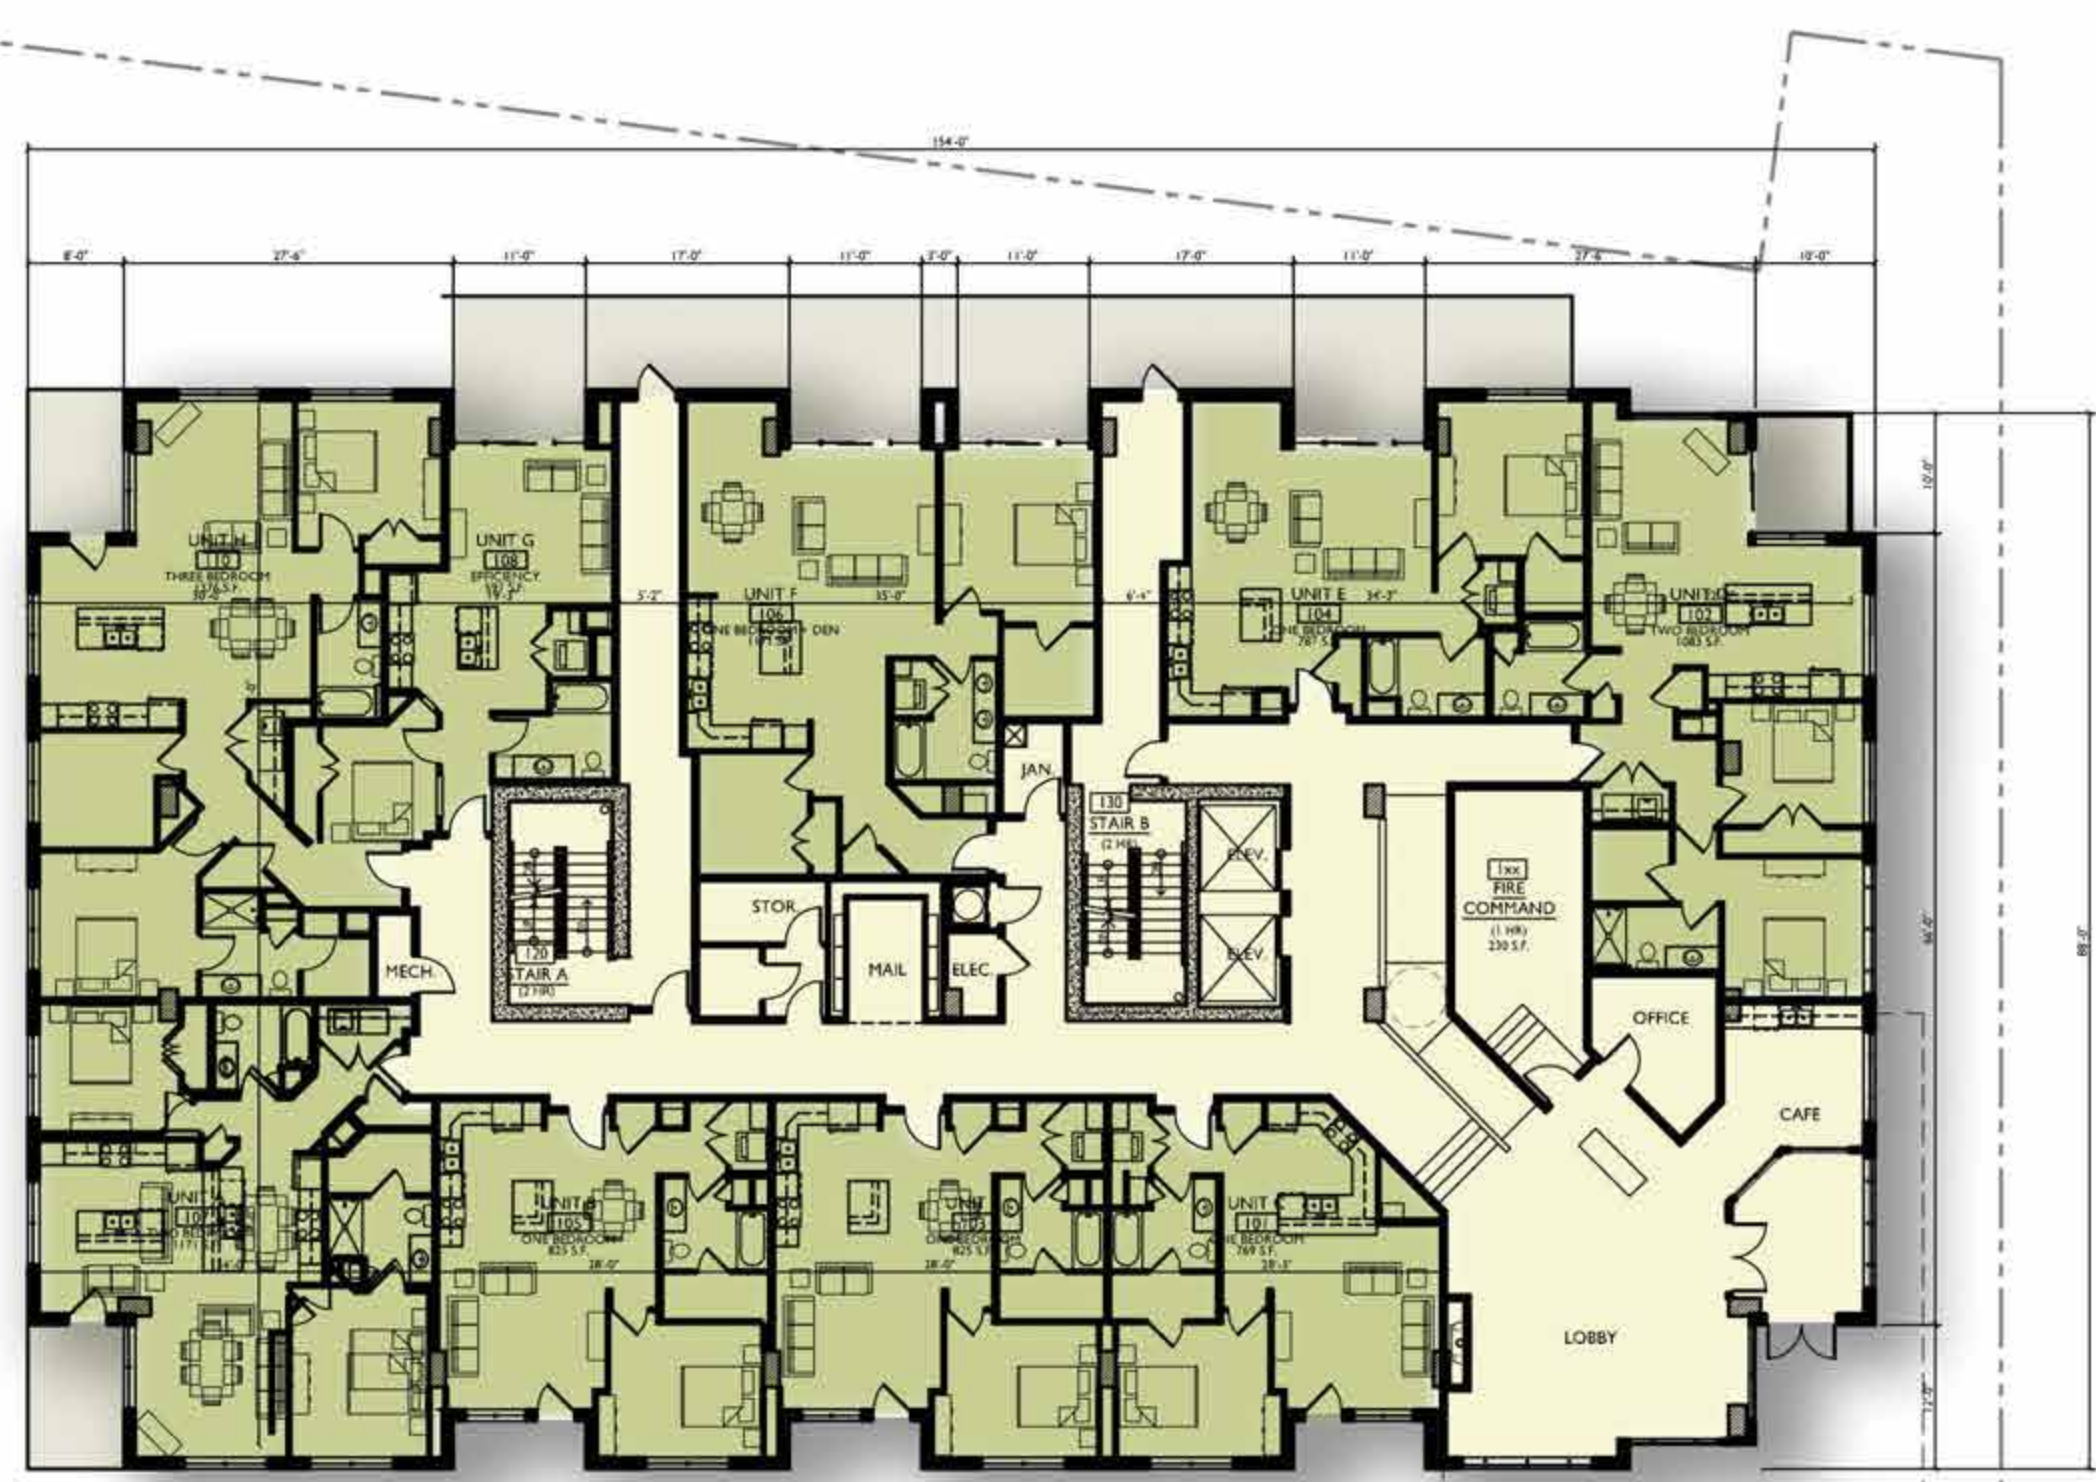

First Floor Plan


UNIT MIX:
 EFFICIENCY 19
 ONE BEDROOM 42
 ONE BED + DEN 11
 TWO BEDROOM 25
 THREE BEDROOM 18
 115



Penthouse



Upper Level Parking Plan

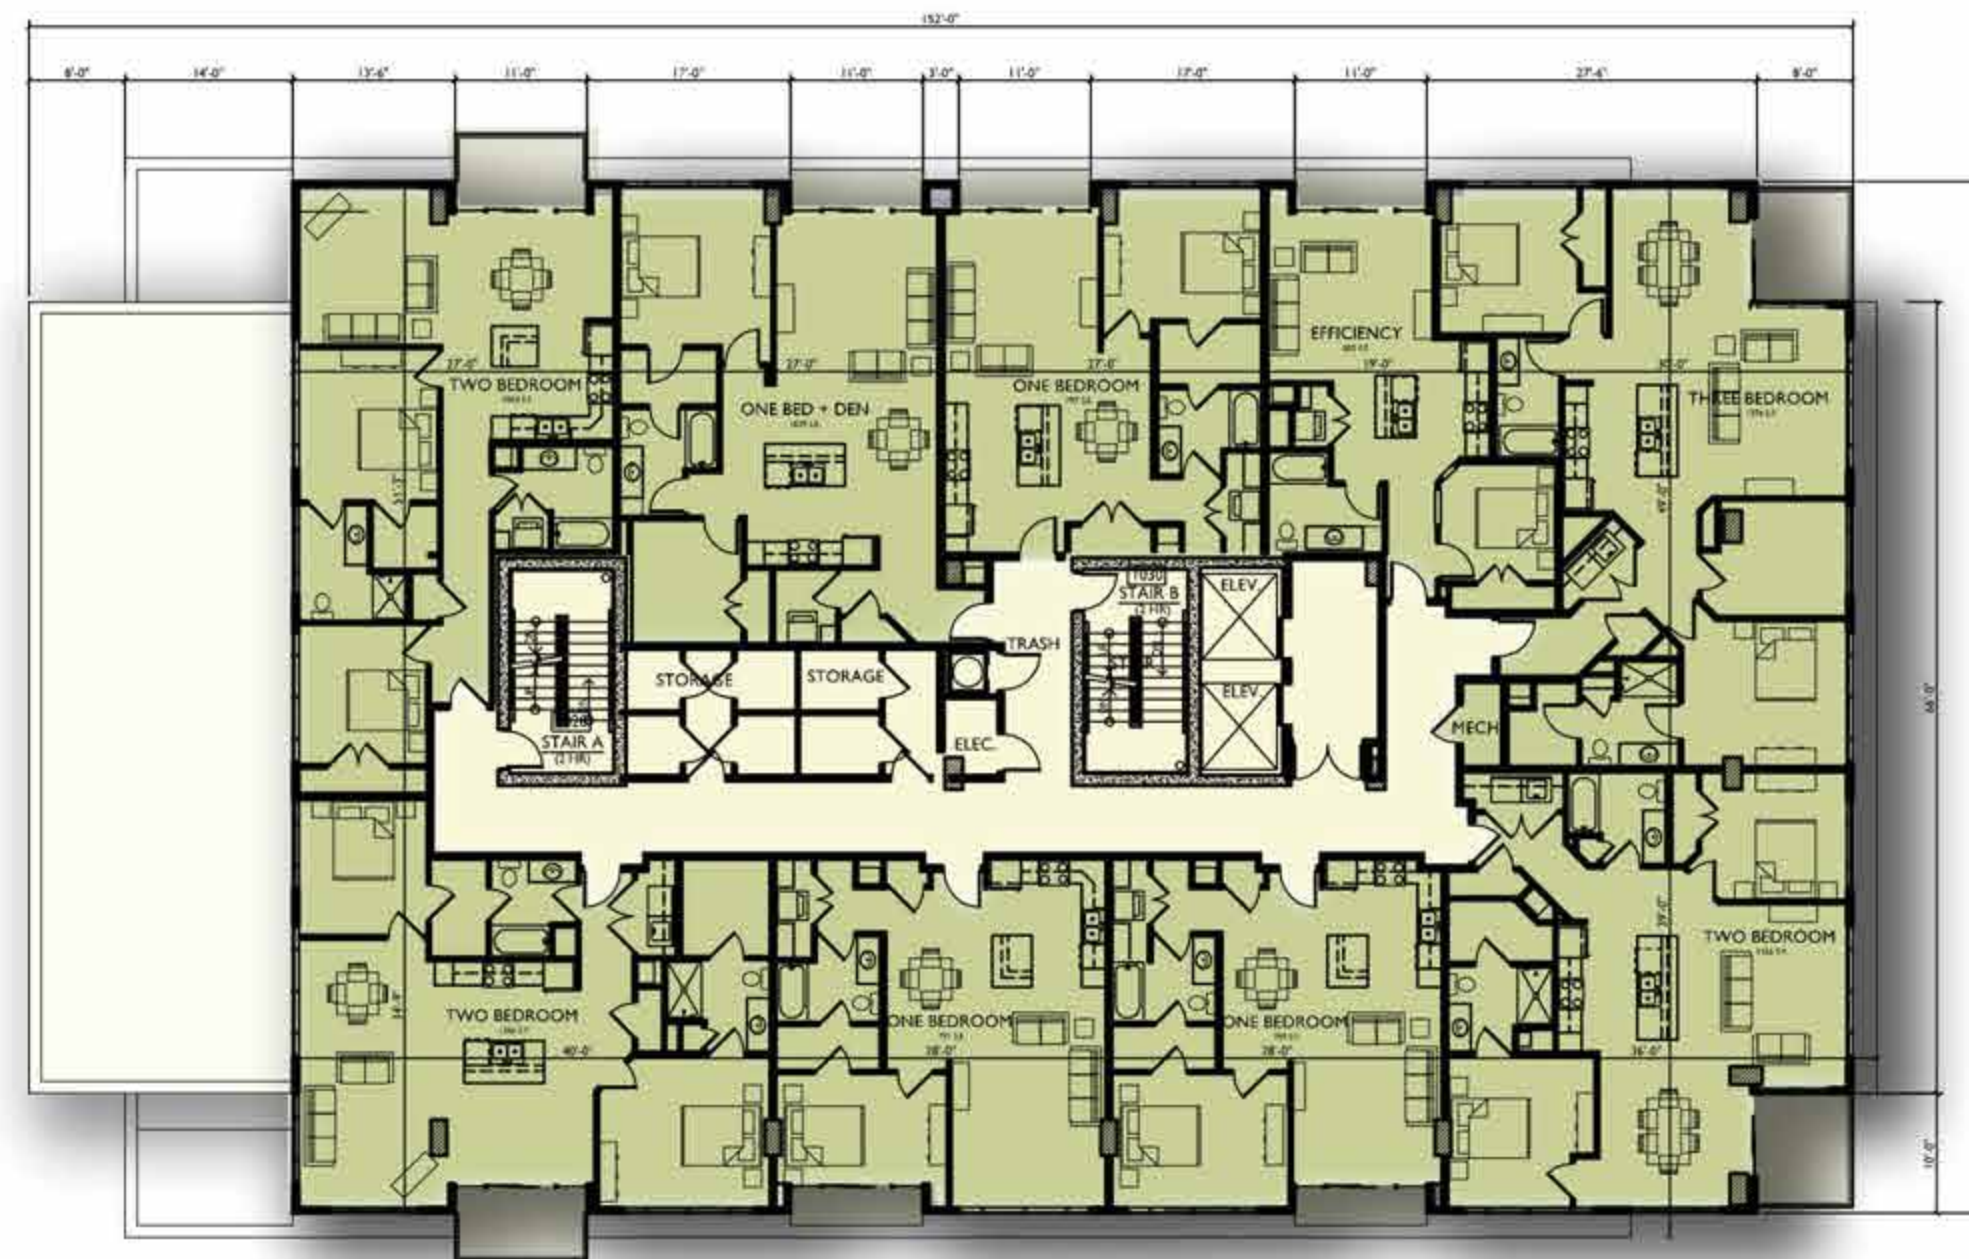

Tenth Floor Plan



Segoe Road Elevation



South Elevation



Rear Elevation



North Elevation



Site Elevation

Segoe Road Development
2014-04-28





Perspective
Segoe Road Development
2014-04-28





Perspective
Segoe Road Development
2014-04-28

