


Williamson Street

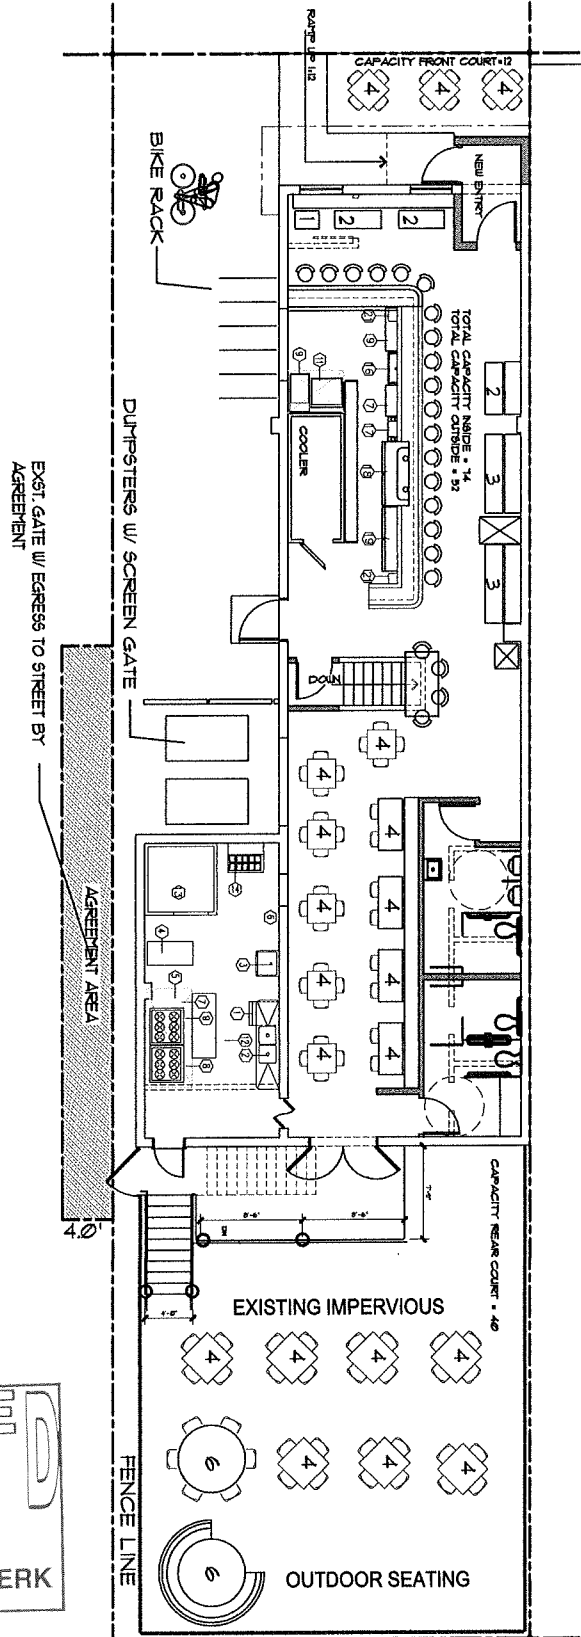

**NOTES**

CLOSING HOURS FRONT COURT = 11:00 PM  
CLOSING HOURS REAR COURT = 10:30 PM

**SEATING-SITE PLAN**  
1/16" = 1'-0"

**RECEIVED**  
JUN 18 2015  
MADISON CITY CLERK

**BURAKA RESTAURANT**  
1210 Williamson Street  
MADISON \* WISCONSIN

DATE: APRIL 6, '15  
PROJ. NO.: 1509  
SHEET NUMBER

ORIENTED BY: [ ]  
DESIGNED BY: [ ]  
PREPARED BY: [ ]  
PRELIMINARY: [ ]  
PROGRESS: [ ]  
REVIEW: [ ]  
REVISION NO. - DATE: [ ]  
6/17/2015

*Designed by*  
*John Vincent*

221 SOUTH MIDVALE BLVD.  
MADISON, WI 53705  
(608) 213-1665  
biglogo@charter.net