

The Edgewater


666 Wisconsin Avenue
Madison, WI 53703

Owner:
Landmark X, LLC
22 East Mifflin Street, Suite 800
Madison, WI 53703


Developer:
Hammes Company
22 East Mifflin Street, Suite 800
Madison, WI 53703

Civil Engineer:
BT², Inc.
2830 Dairy Drive
Madison, WI 53718

Landscape Architect:
Ken Saiki Design, Inc.
303 S. Patterson, Suite One
Madison, WI 53703

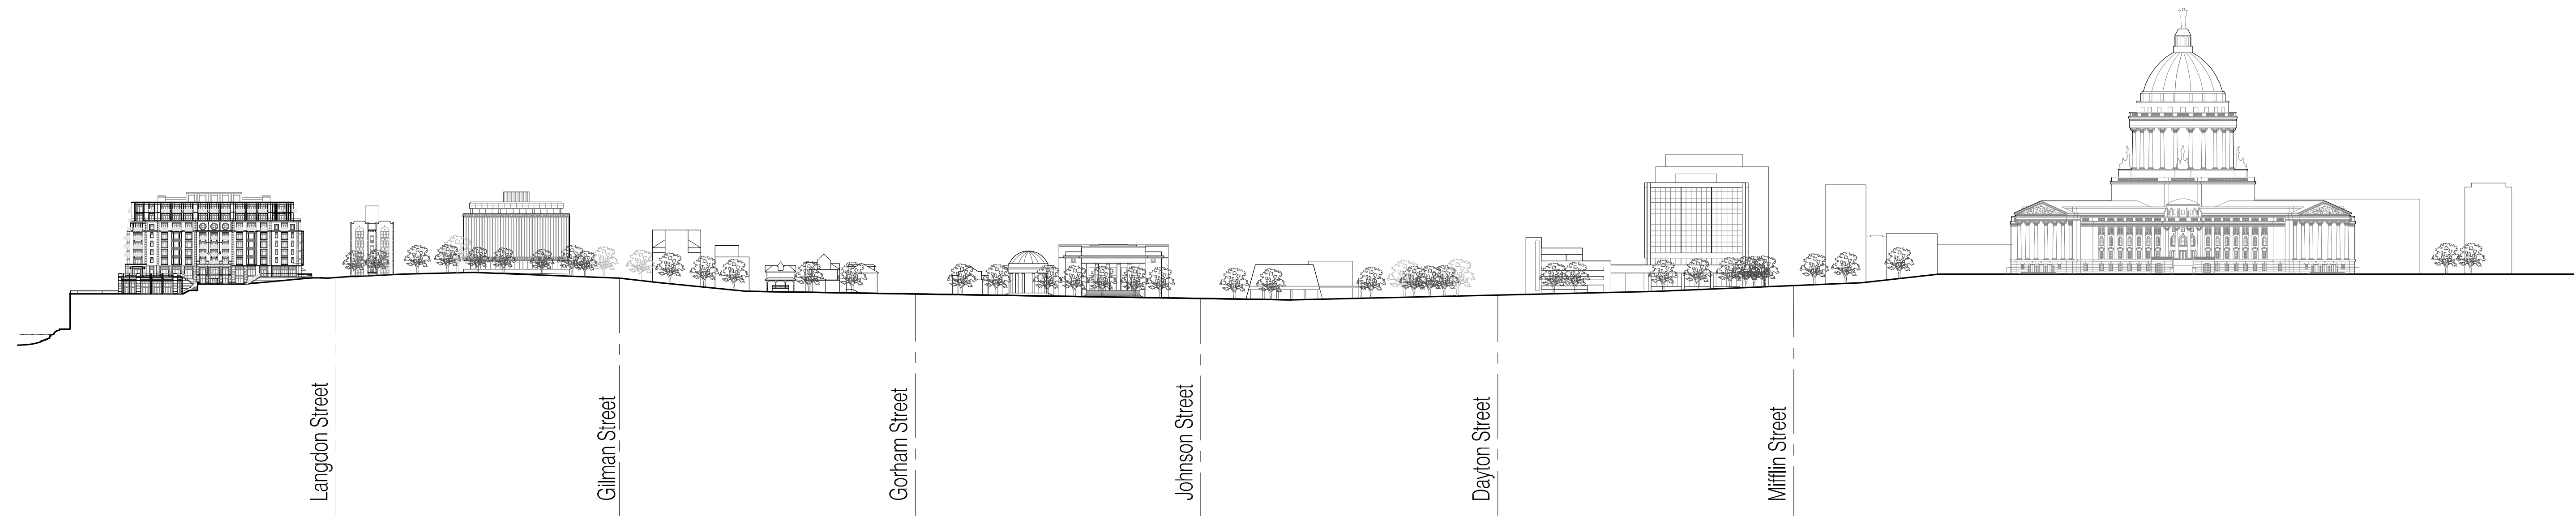

1 Elevation of New Hotel at Plaza along Wisconsin Avenue to State Capitol
SCALE: 1"=100'-0"

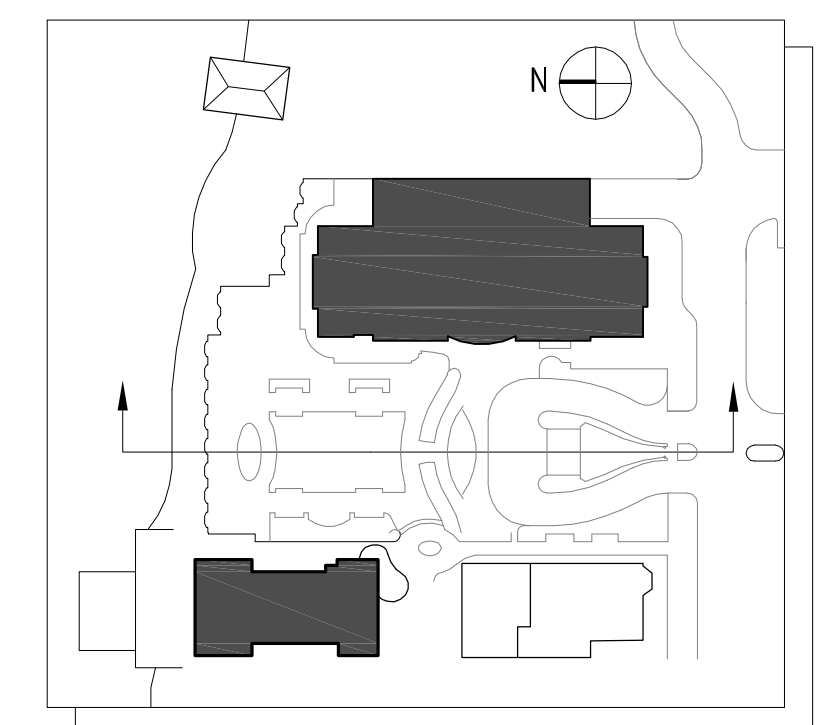

Plan Diagram

PROJECT NUMBER: 08105.00

DATE: January 27, 2010

REVISIONS:

SCALE: 1"= 20'-0"

DRAWING NAME:

Context Elevations

DRAWING NUMBER:

A2.00

The Edgewater



666 Wisconsin Avenue
Madison, WI 53703

Owner:
Landmark X, LLC
22 East Mifflin Street, Suite 800
Madison, WI 53703


Developer:
Hammes Company
22 East Mifflin Street, Suite 800
Madison, WI 53703

Civil Engineer:
BT², Inc.
2830 Dairy Drive
Madison, WI 53718


Landscape Architect:
Ken Saiki Design, Inc.
303 S. Patterson, Suite One
Madison, WI 53703

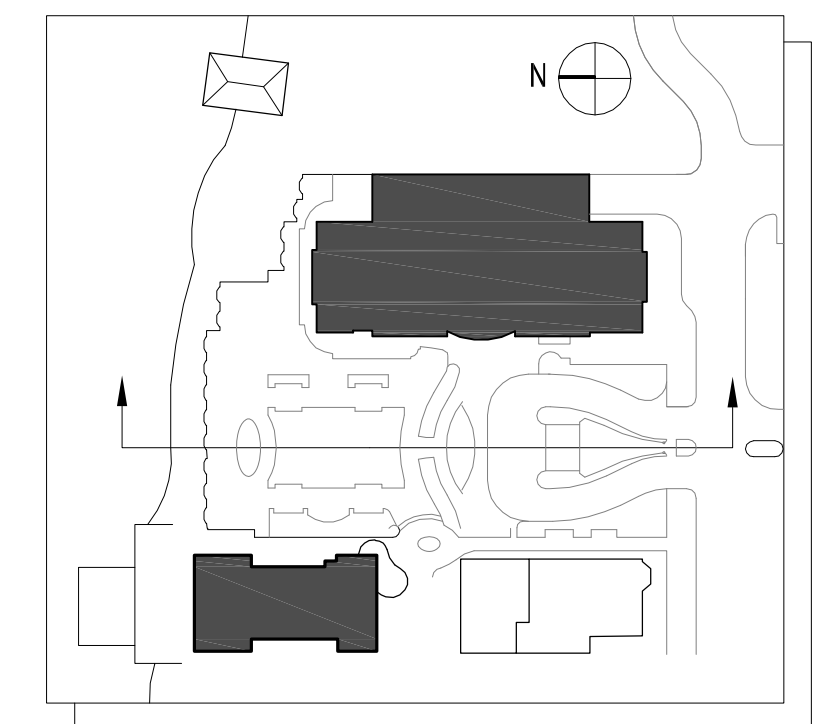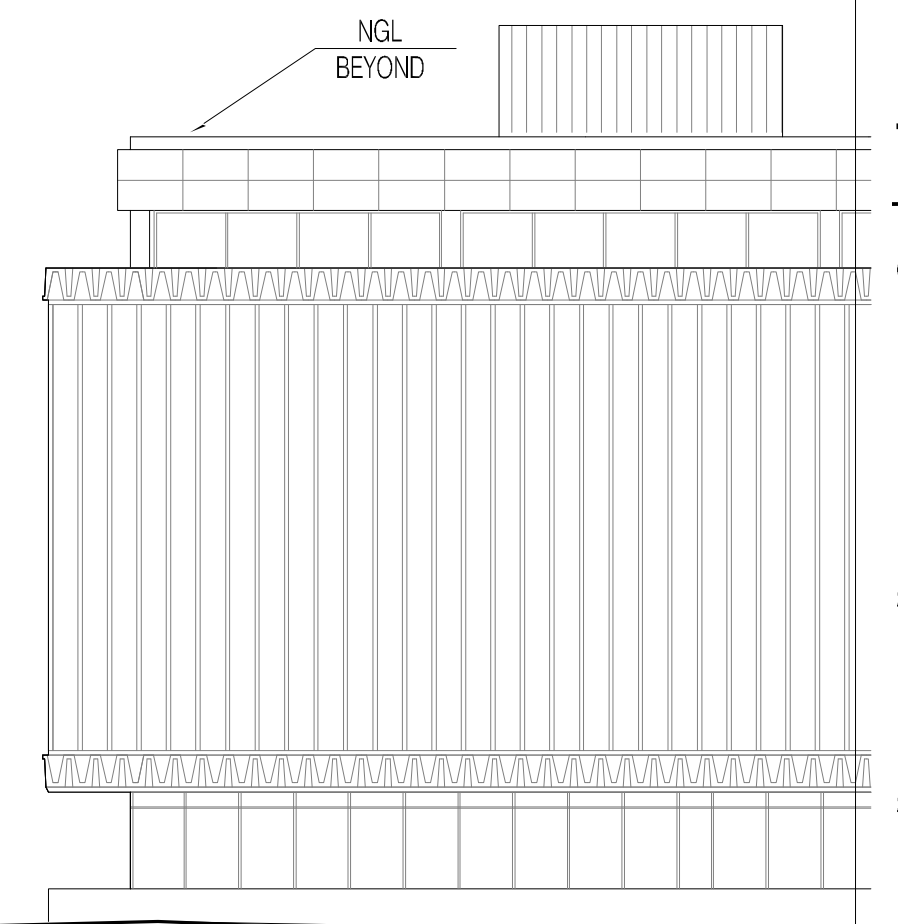


Plan Diagram

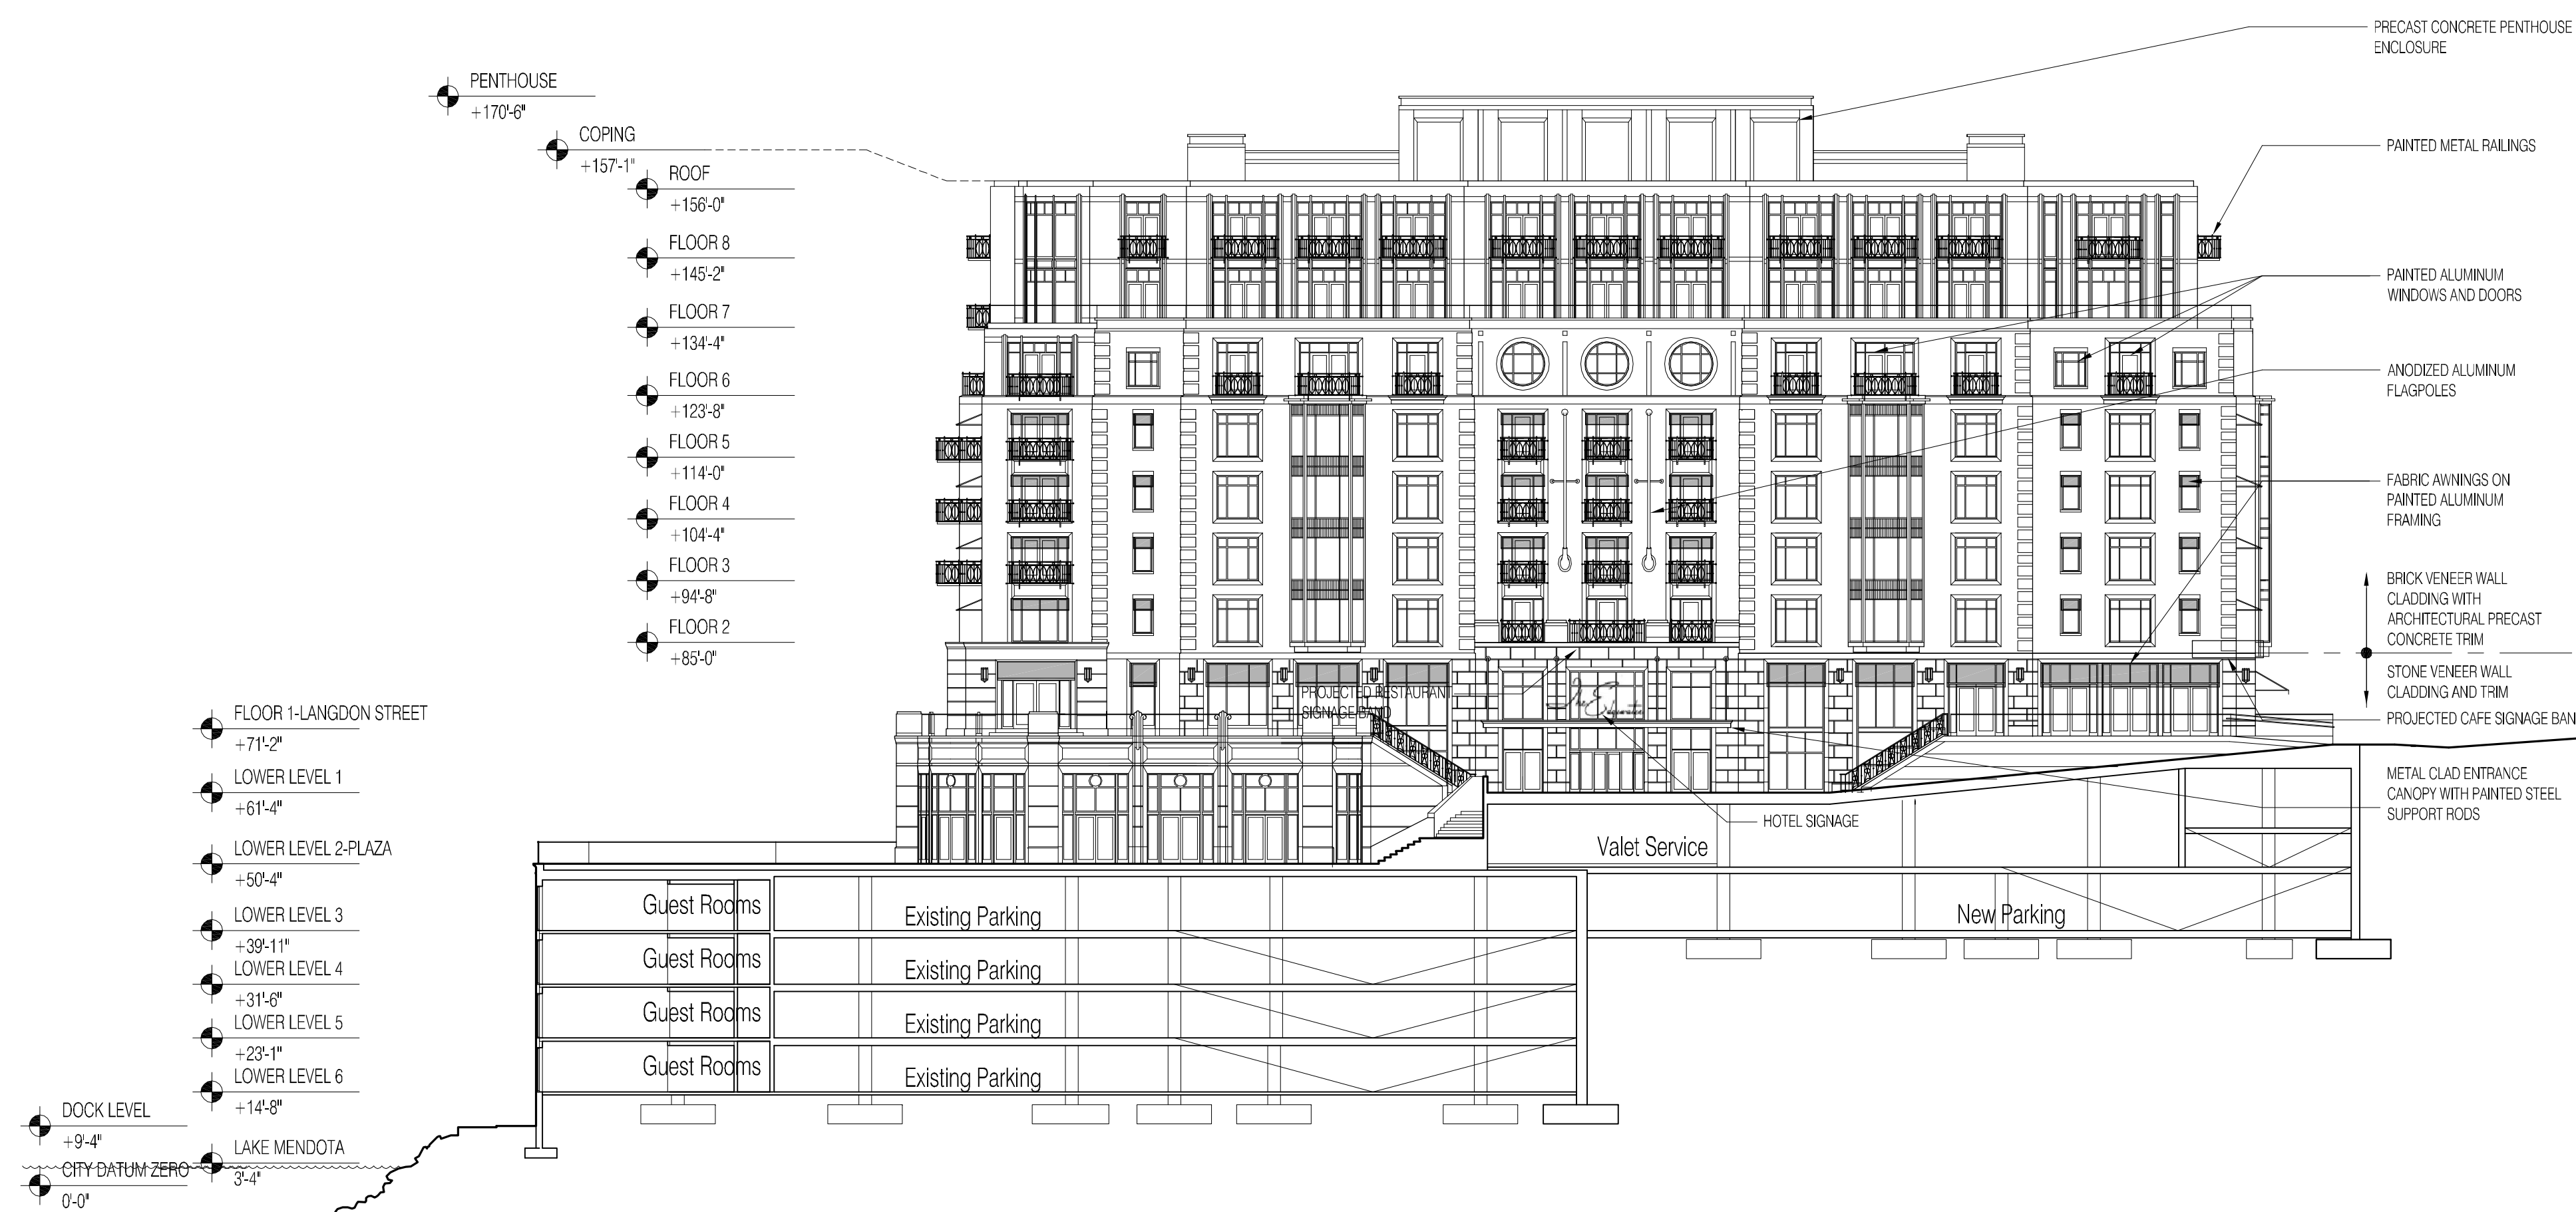

2 Section and Elevation of New Hotel at Plaza
SCALE: 1"=20'-0"

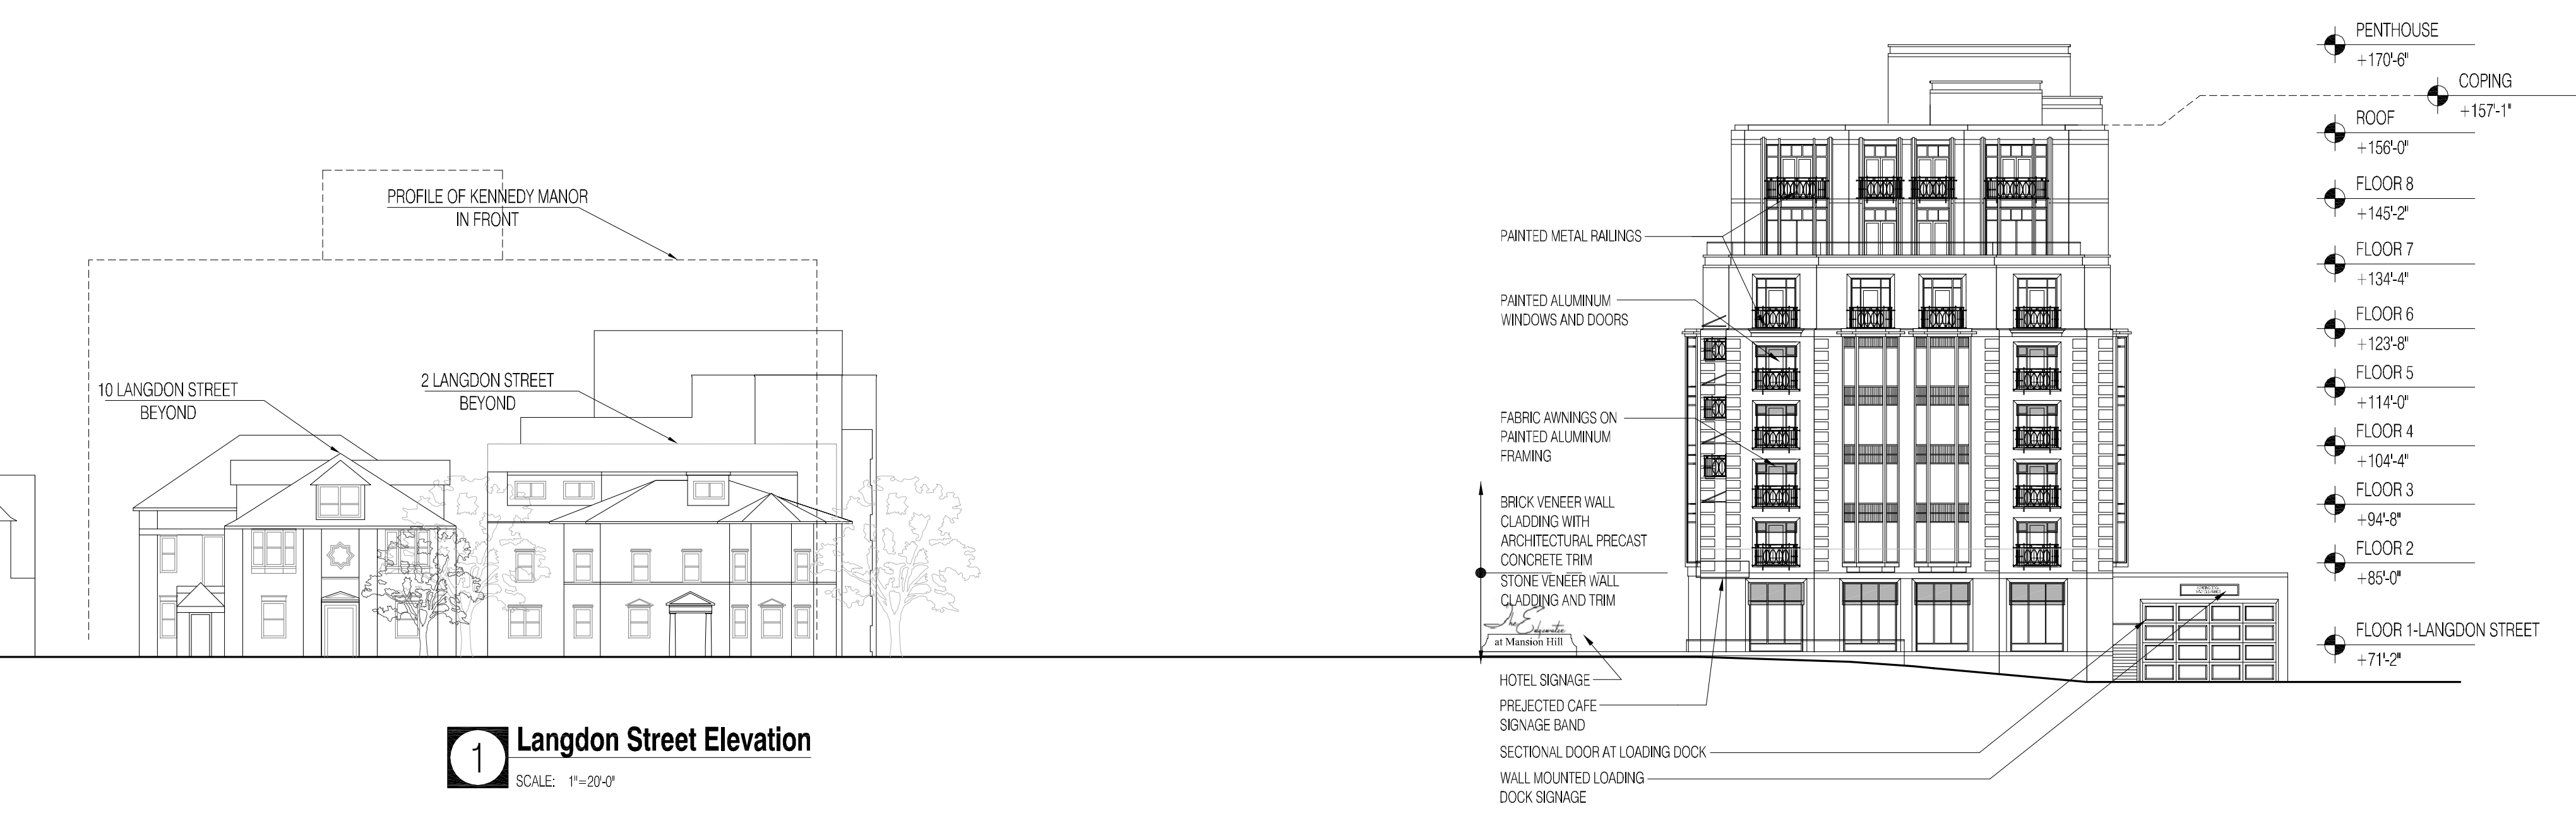

1 Langdon Street Elevation
SCALE: 1"=20'-0"

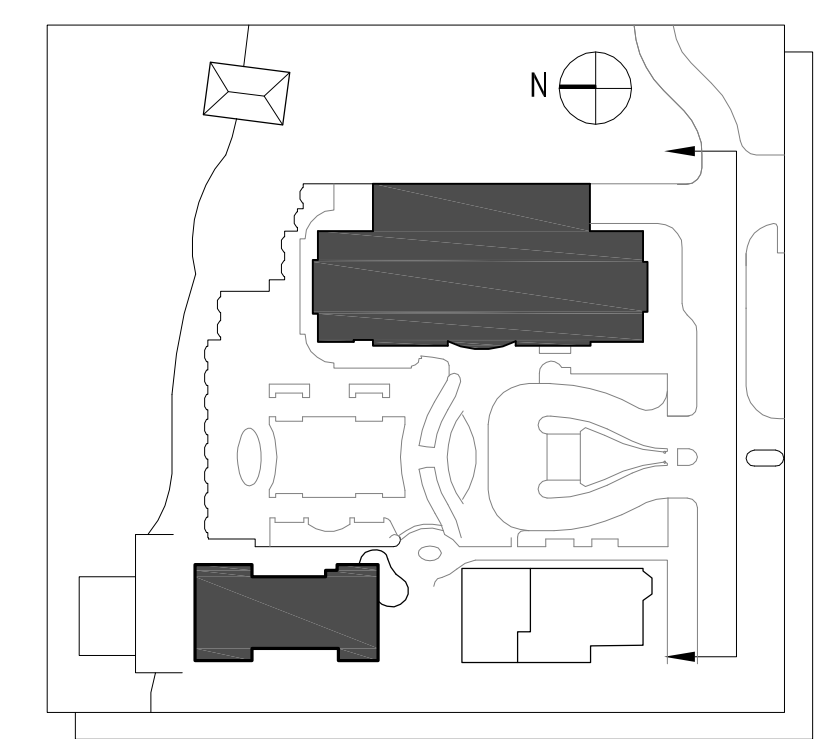

Plan Diagram

PROJECT NUMBER: 08105.00

DATE: January 27, 2010

REVISIONS:

△	08/18/09
△	10/28/09
△	01/13/10
△	01/27/10

SCALE: 1"= 20'-0"

DRAWING NAME:
Elevations

DRAWING NUMBER:

A2.01

The Edgewater


666 Wisconsin Avenue
Madison, WI 53703

Owner:
Landmark X, LLC
22 East Mifflin Street, Suite 800
Madison, WI 53703


Developer:
Hammes Company
22 East Mifflin Street, Suite 800
Madison, WI 53703

Civil Engineer:
BT², Inc.
2830 Dairy Drive
Madison, WI 53718

Landscape Architect:
Ken Saiki Design, Inc.
303 S. Patterson, Suite One
Madison, WI 53703

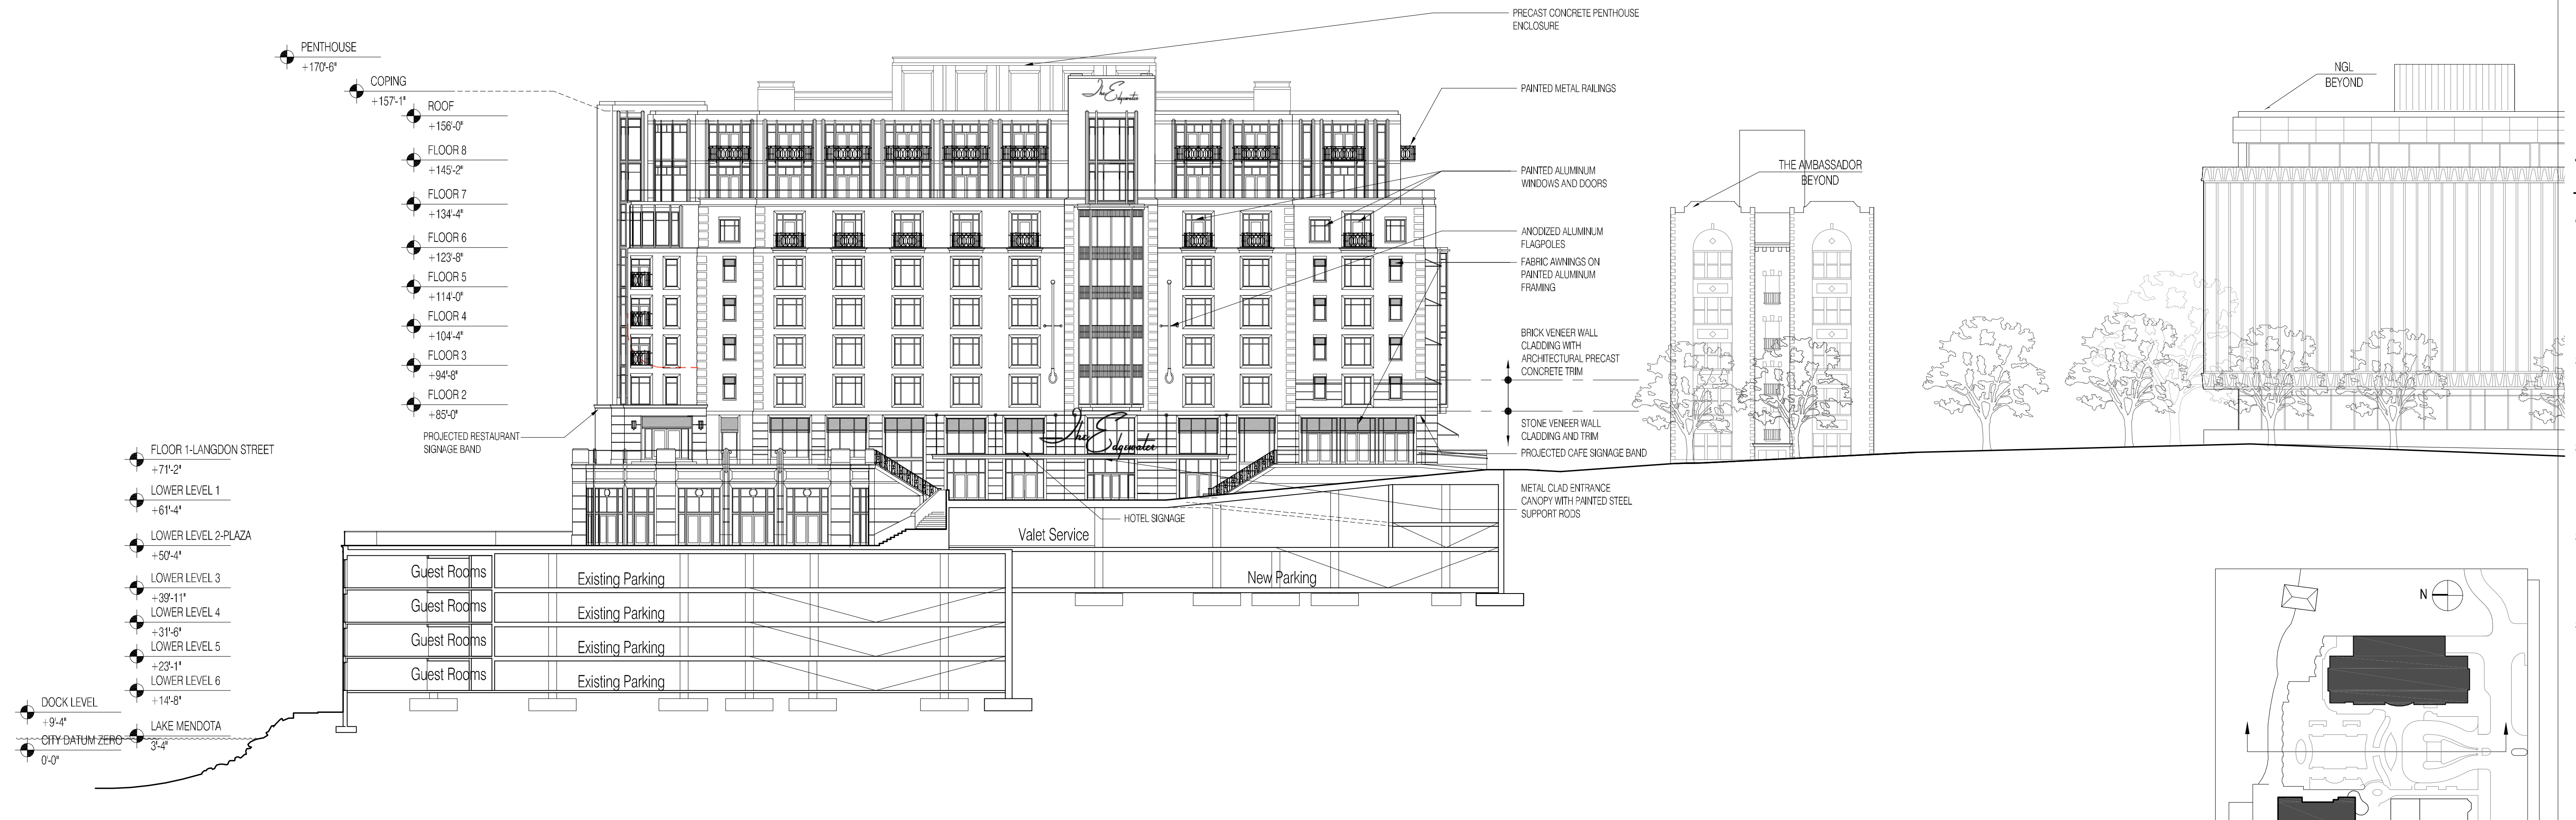

2 Section and Elevation of New Hotel at Plaza
SCALE: 1"=20'-0"

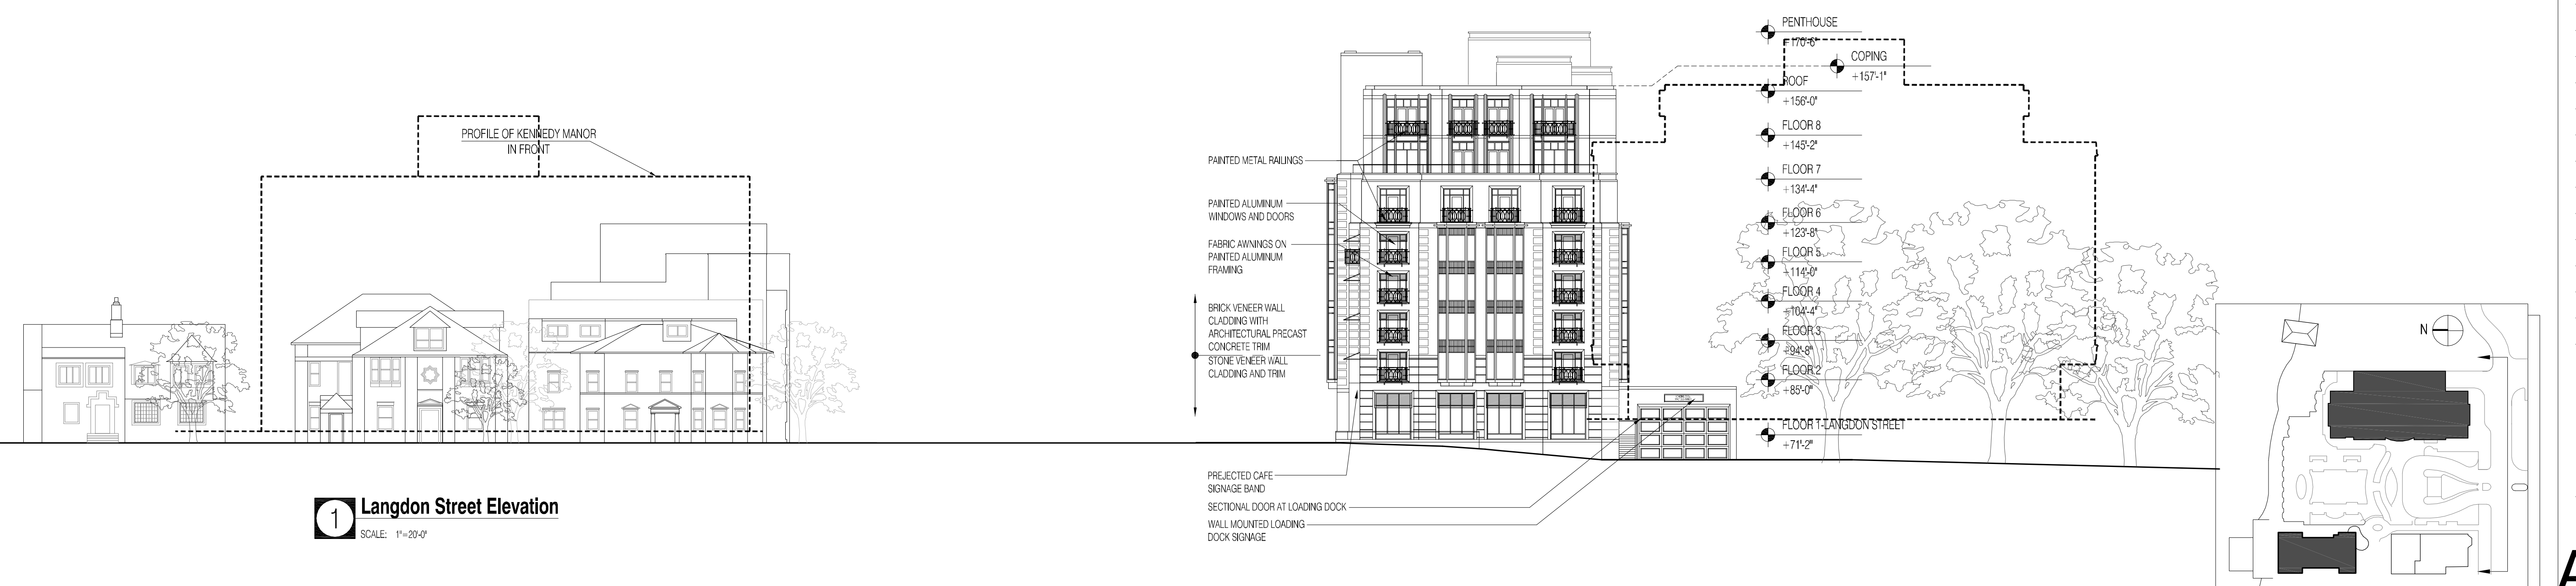

1 Langdon Street Elevation
SCALE: 1"=20'-0"

PROJECT NUMBER: 08105.00

DATE: January 27, 2010

REVISIONS:

△	08/18/09
△	10/28/09
△	01/13/10
△	01/27/10

SCALE: 1"= 20'-0"

DRAWING NAME:
Alternate Elevation Studies

DRAWING NUMBER:

A2.01alt

The Edgewater

666 Wisconsin Avenue
Madison, WI 53703

Owner:
Landmark X, LLC
22 East Mifflin Street, Suite 800
Madison, WI 53703

Developer:
Hammes Company
22 East Mifflin Street, Suite 800
Madison, WI 53703

Civil Engineer:
BT², Inc.
2830 Dairy Drive
Madison, WI 53718

Landscape Architect:
Ken Saiki Design, Inc.
303 S. Patterson, Suite One
Madison, WI 53703

PROJECT NUMBER: 08105.00

DATE: January 27, 2010

REVISIONS:


△	08/18/09
△	10/28/09
△	01/13/10
△	01/27/10

SCALE: 1" = 20'-0"


DRAWING NAME:
Elevations

DRAWING NUMBER:


A2.02

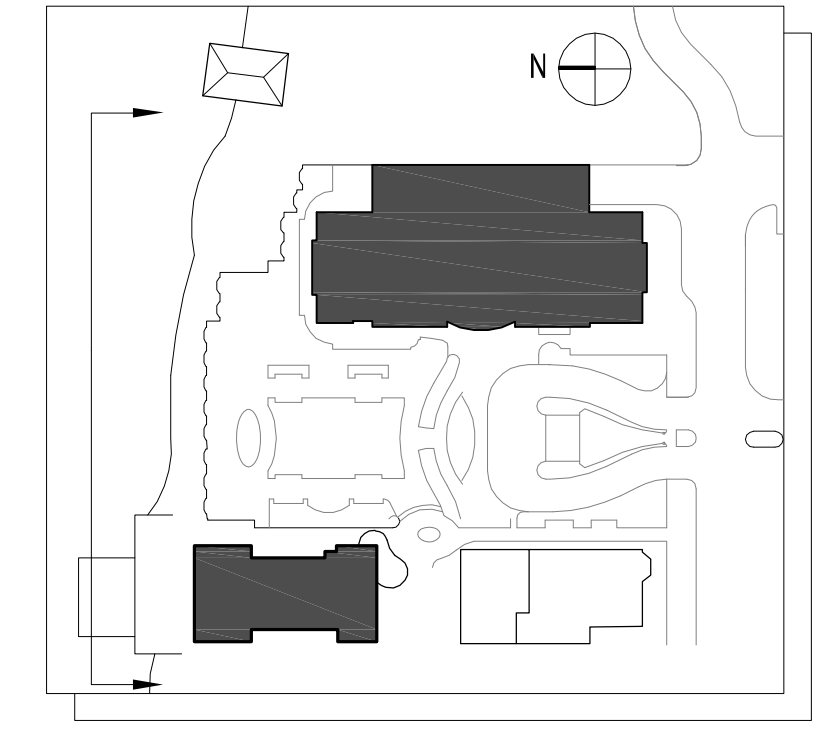


Plan Diagram

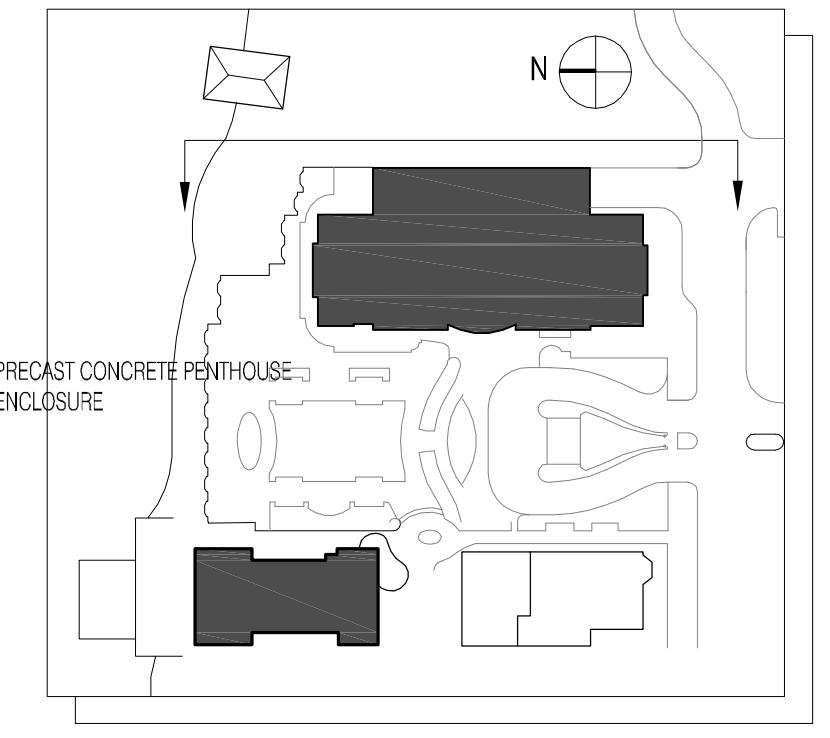

Plan Diagram

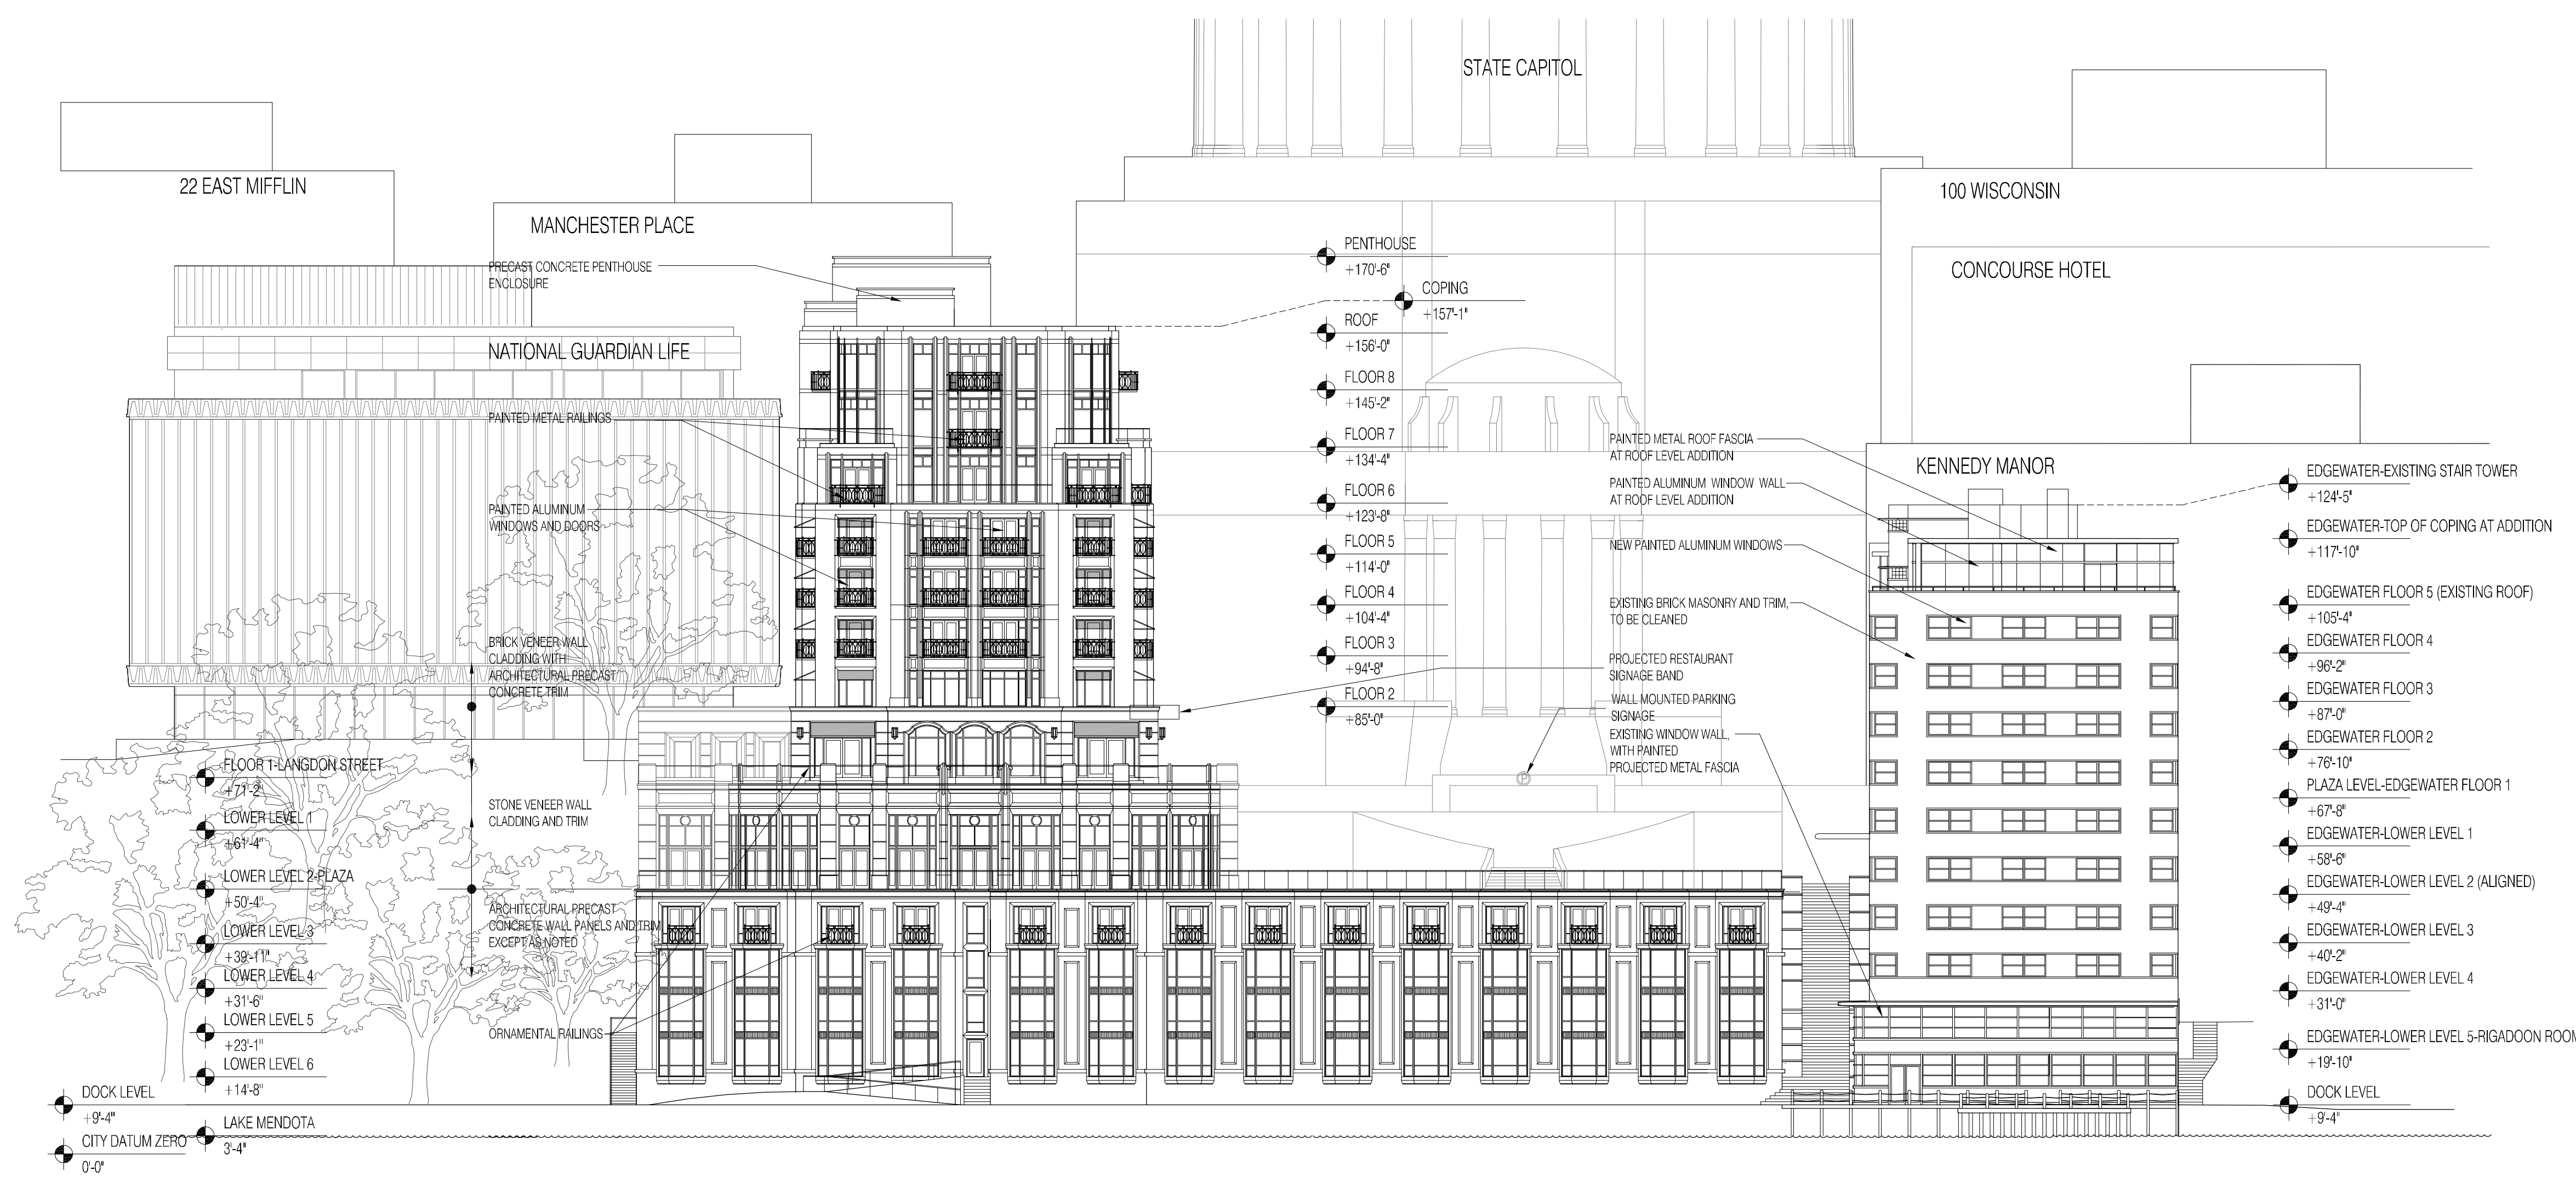

2 Lake Mendota Elevation
SCALE: 1" = 20'-0"

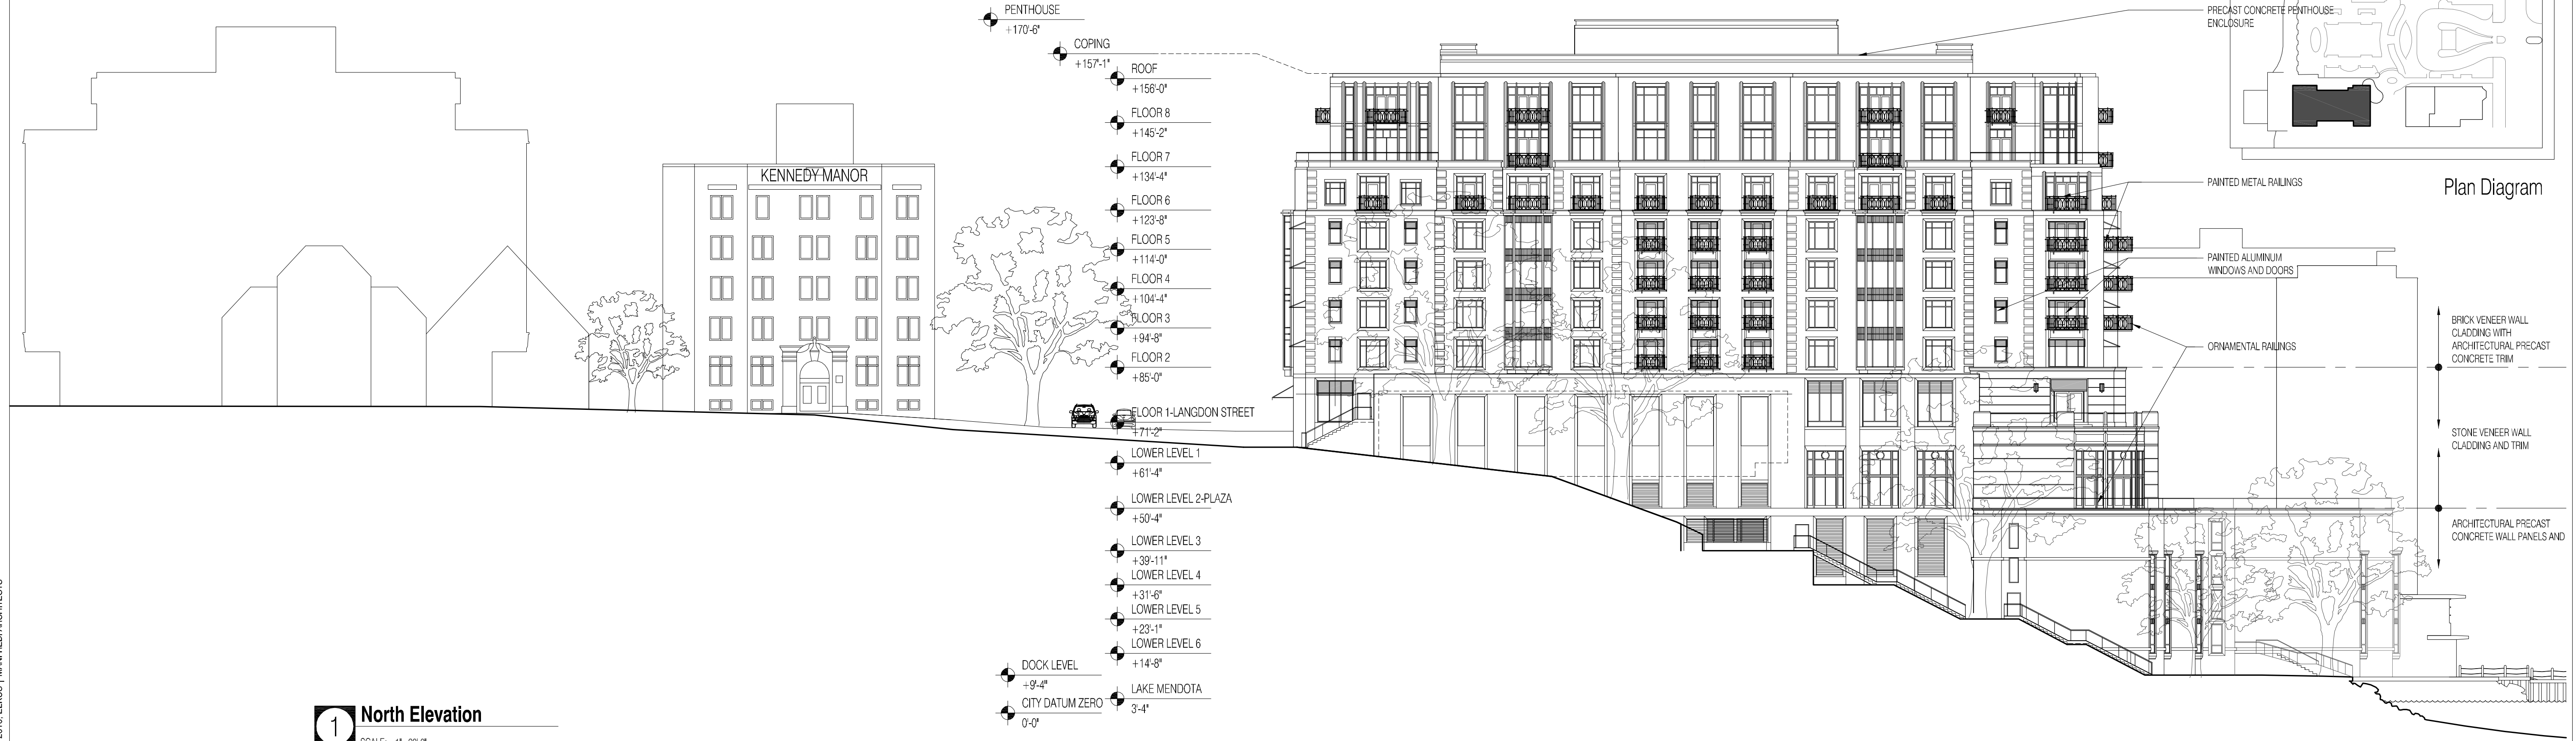

1 North Elevation
SCALE: 1" = 20'-0"

The Edgewater


666 Wisconsin Avenue
Madison, WI 53703

Owner:
Landmark X, LLC
22 East Mifflin Street, Suite 800
Madison, WI 53703


Developer:
Hammes Company
22 East Mifflin Street, Suite 800
Madison, WI 53703

Civil Engineer:
BT², Inc.
2830 Dairy Drive
Madison, WI 53718

Landscape Architect:
Ken Saiki Design, Inc.
303 S. Patterson, Suite One
Madison, WI 53703

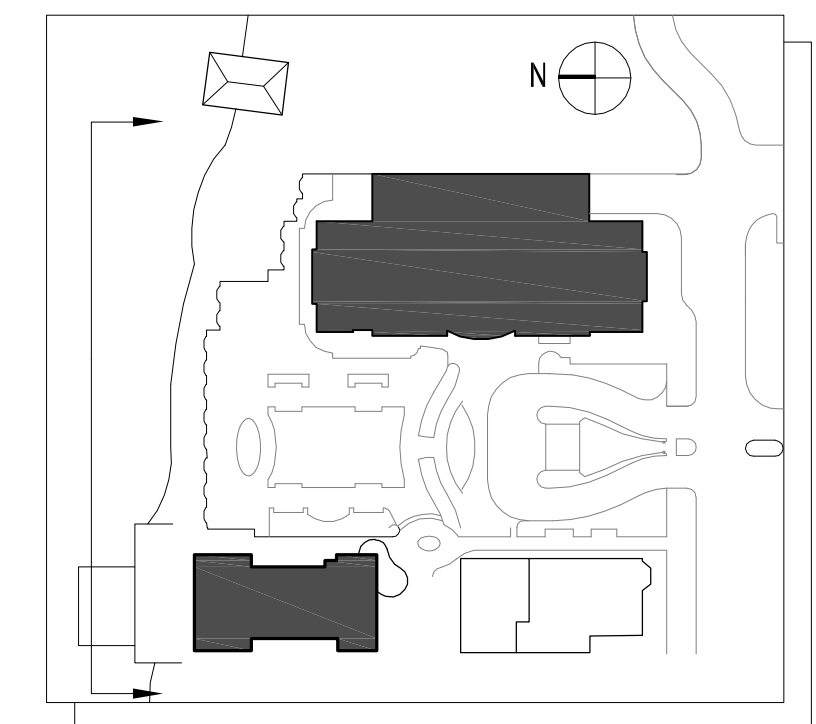


Plan Diagram

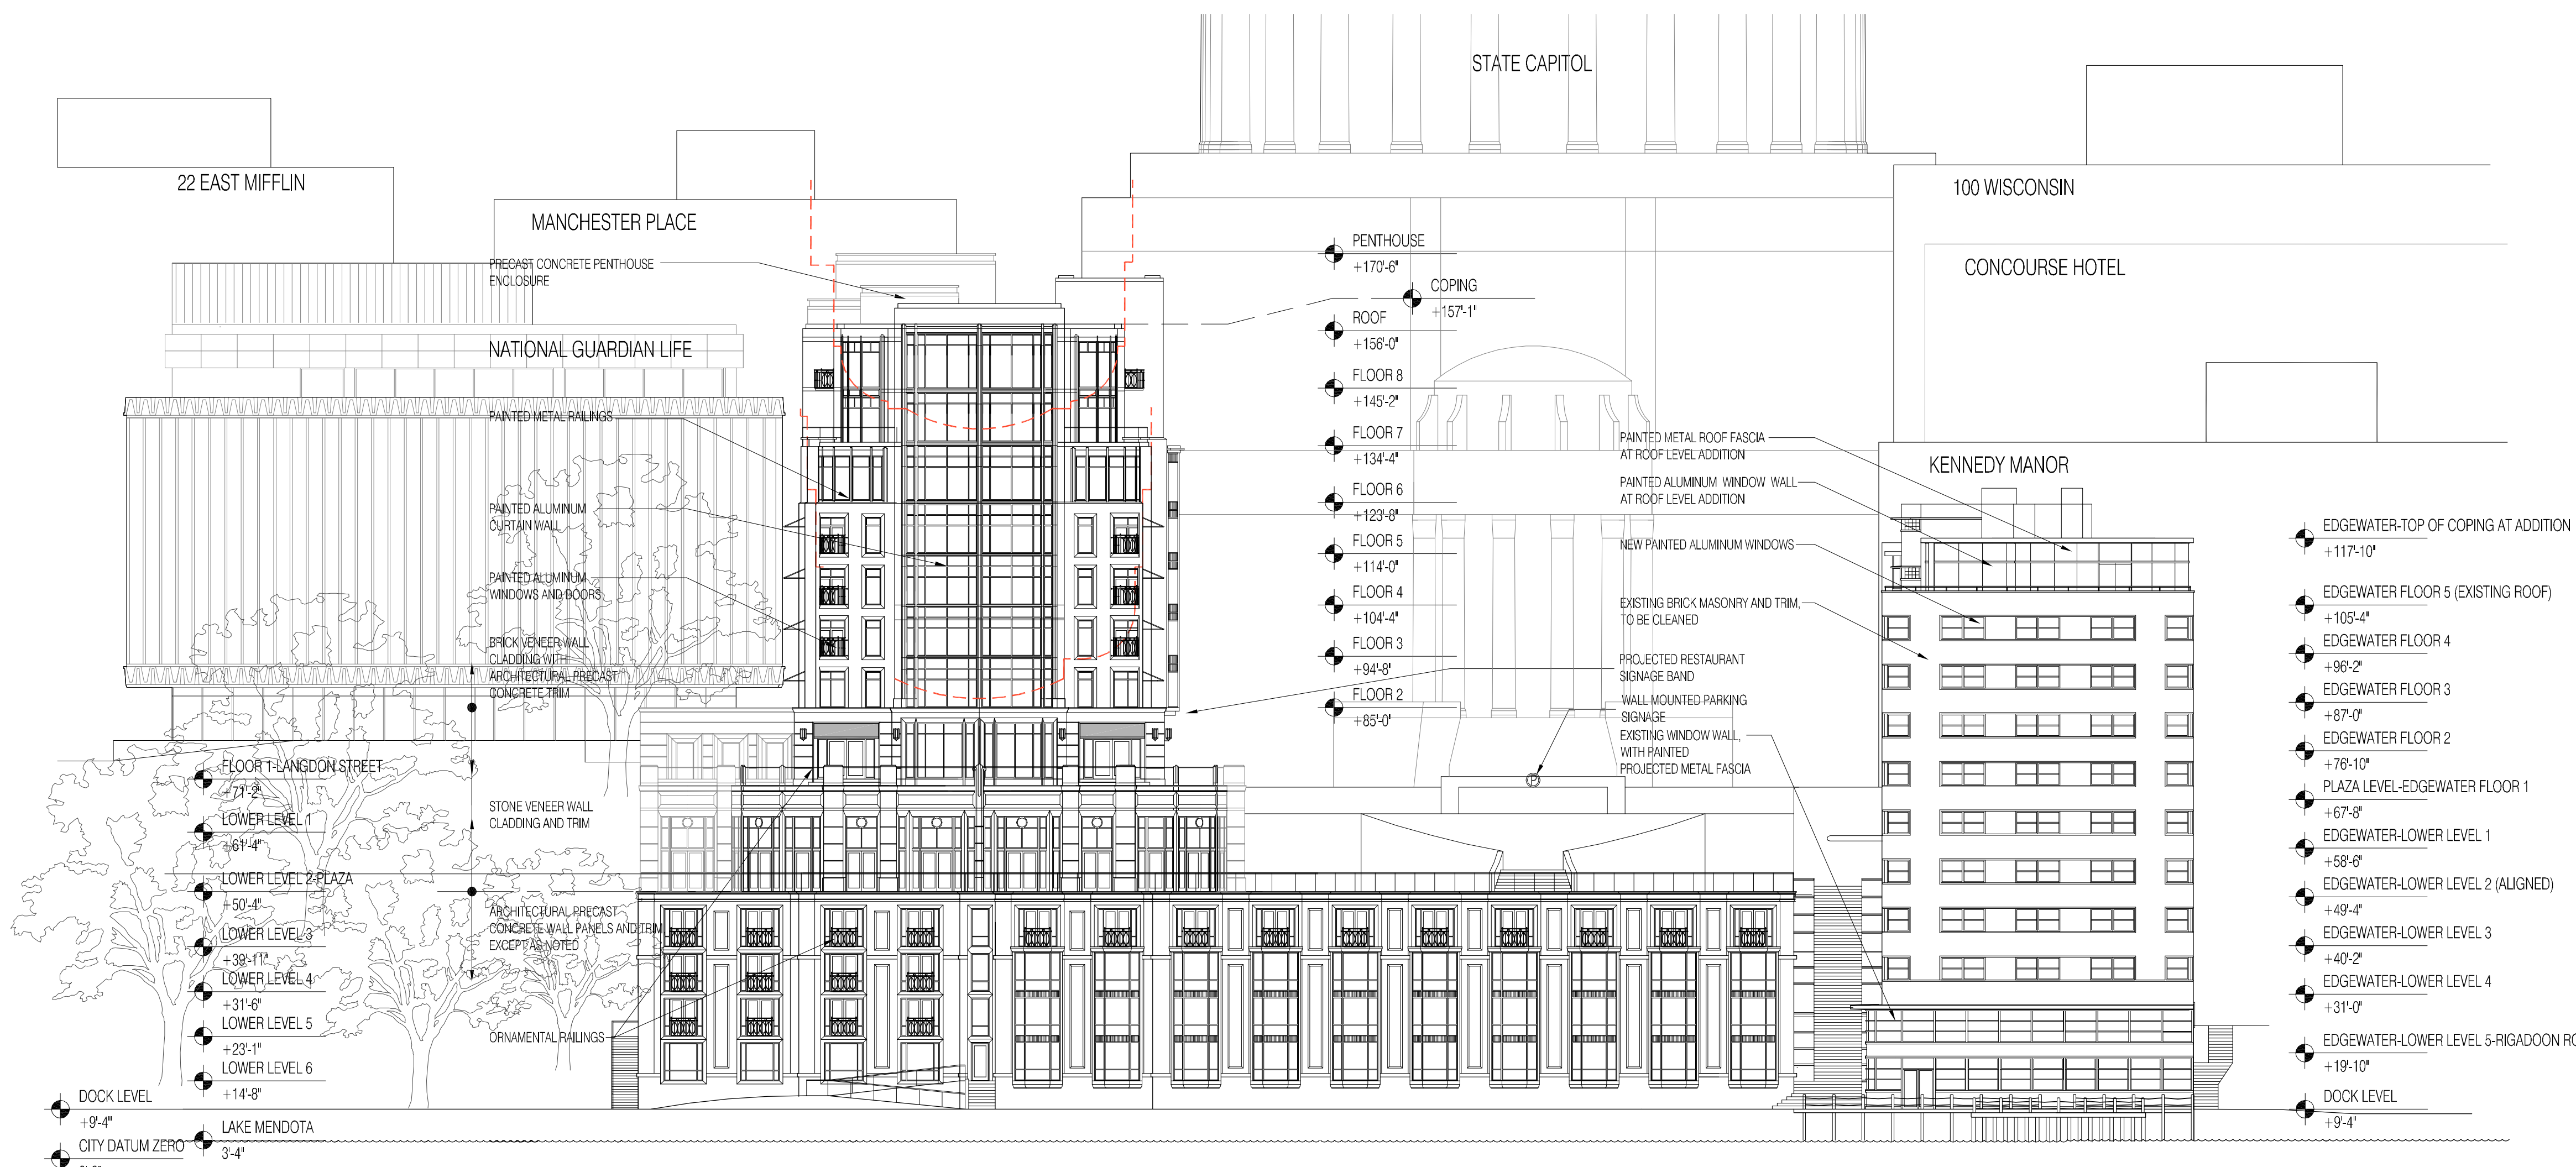


2 Lake Mendota Elevation

SCALE: 1"=20'-0"

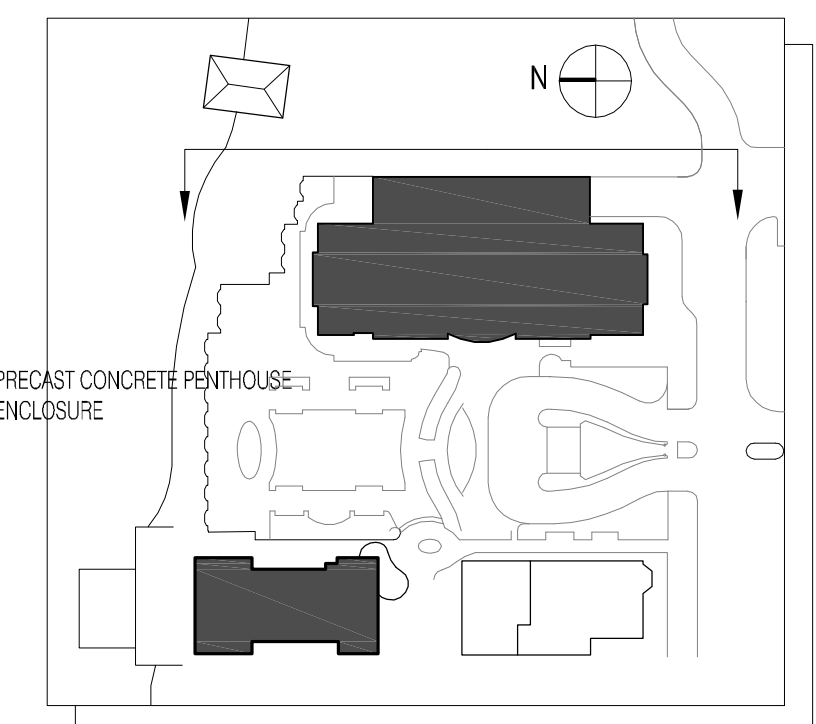

Plan Diagram

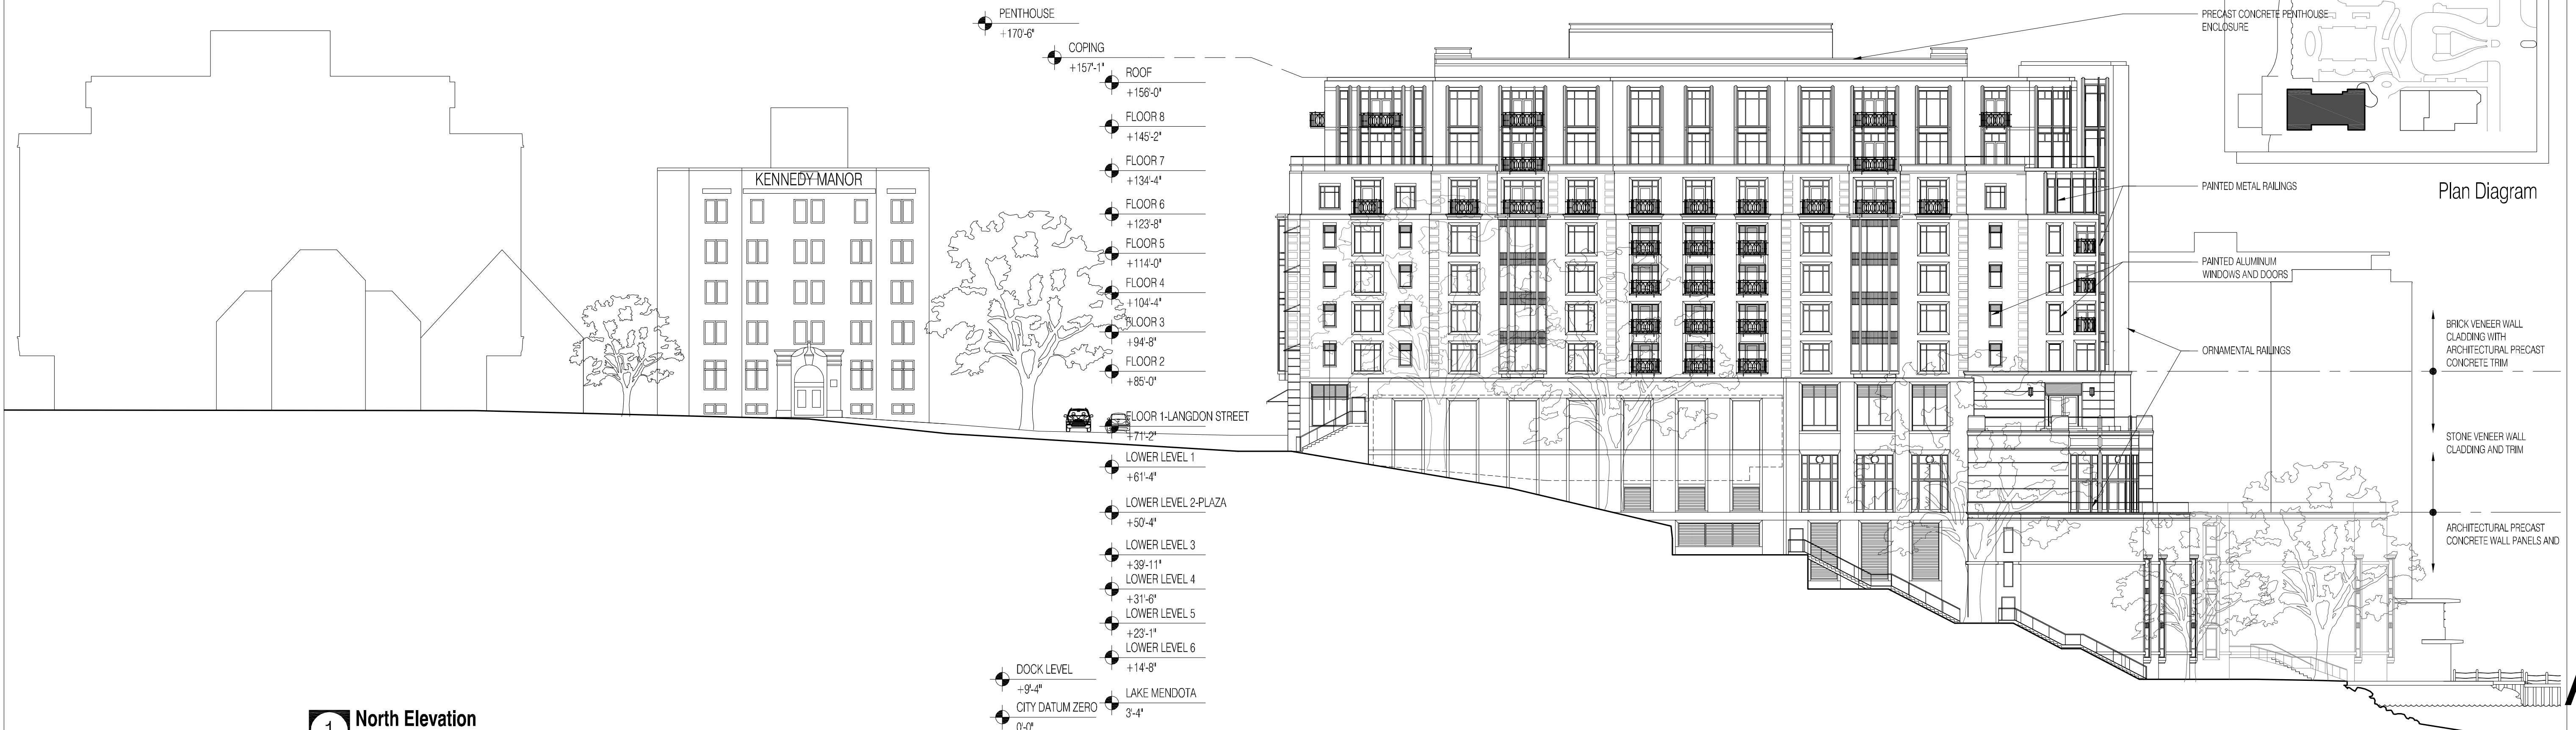

1 North Elevation

SCALE: 1"=20'-0"

PROJECT NUMBER: 08105.00

DATE: January 27, 2010

REVISIONS:

△	08/18/09
△	10/28/09
△	01/13/10
△	01/27/10

SCALE: 1"= 20'-0"

DRAWING NAME:

Alternate Elevation
Studies

DRAWING NUMBER:

A2.02alt

The Edgewater

666 Wisconsin Avenue
Madison, WI 53703

Owner:
Landmark X, LLC
22 East Mifflin Street, Suite 800
Madison, WI 53703

Developer:
Hammes Company
22 East Mifflin Street, Suite 800
Madison, WI 53703

Civil Engineer:
BT², Inc.
2830 Dairy Drive
Madison, WI 53718

Landscape Architect:
Ken Saiki Design, Inc.
303 S. Patterson, Suite One
Madison, WI 53703

PROJECT NUMBER: 08105.00

DATE: January 27, 2010

REVISIONS:

△	08/18/09
△	10/23/09
△	01/13/10


SCALE: 1" = 20'-0"

DRAWING NAME:


Elevations and
Sections

DRAWING NUMBER:

A2.03

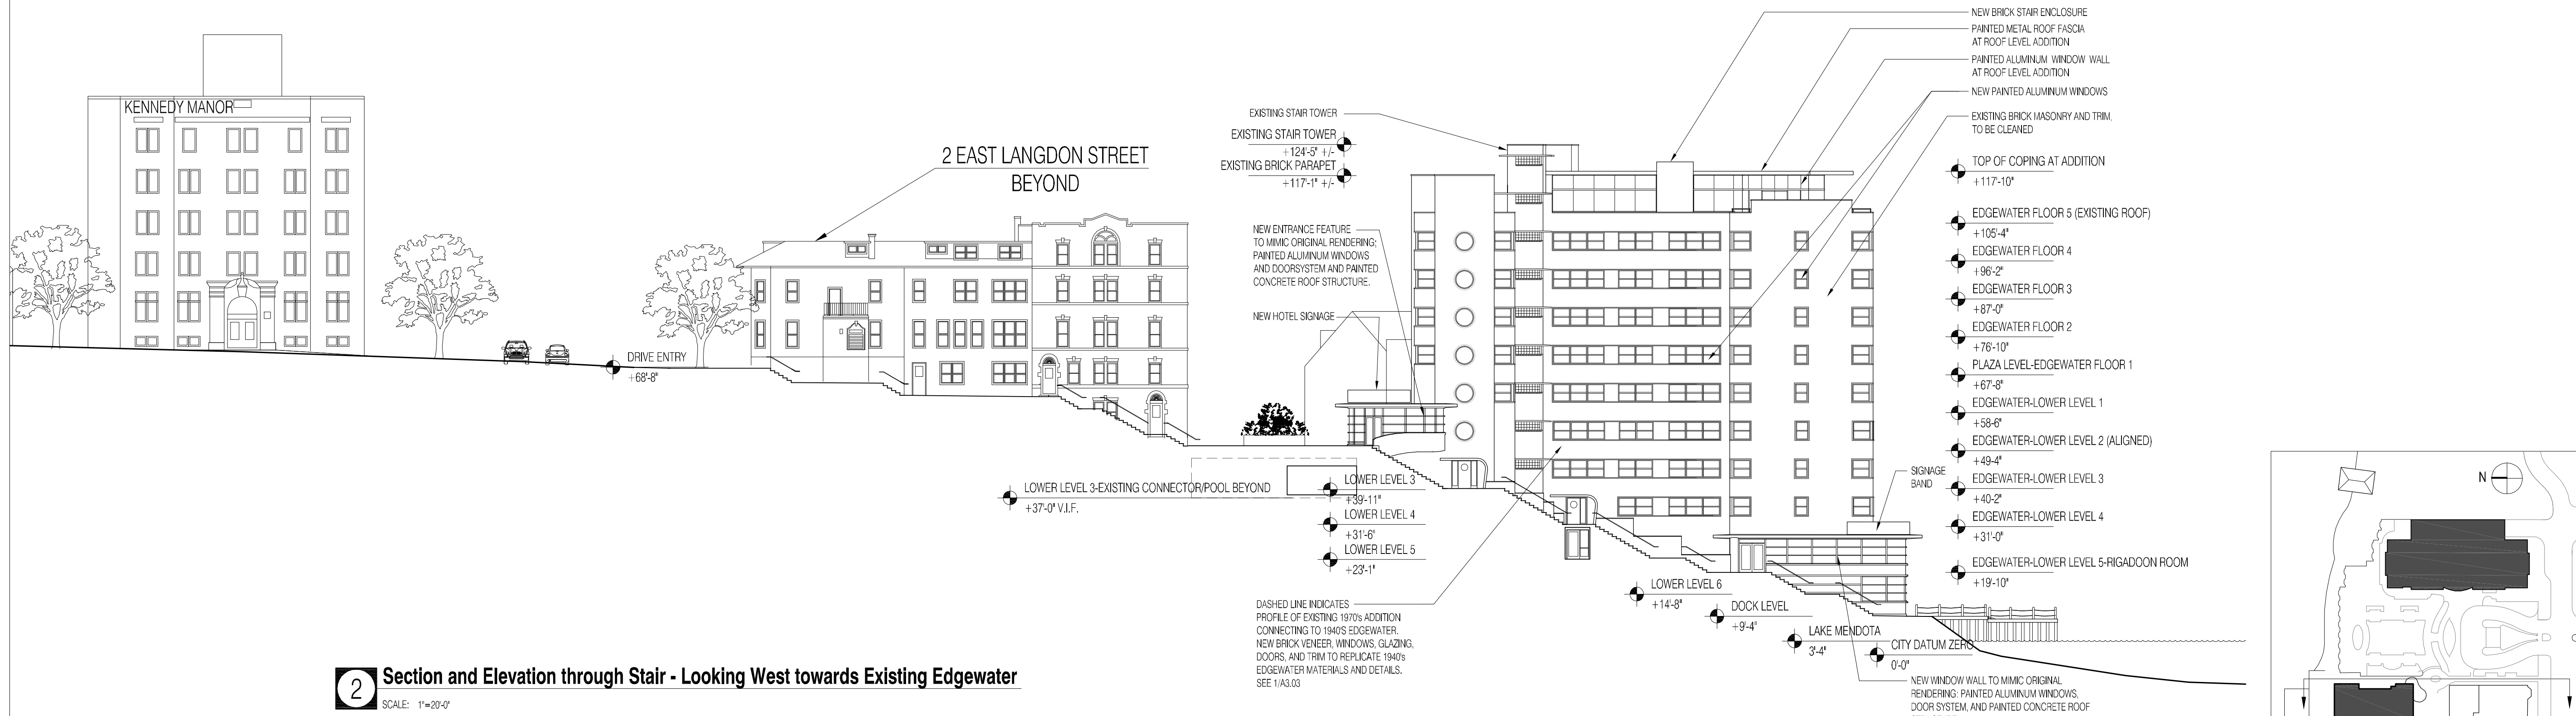

2 Section and Elevation through Stair - Looking West towards Existing Edgewater
SCALE: 1"=20'-0"

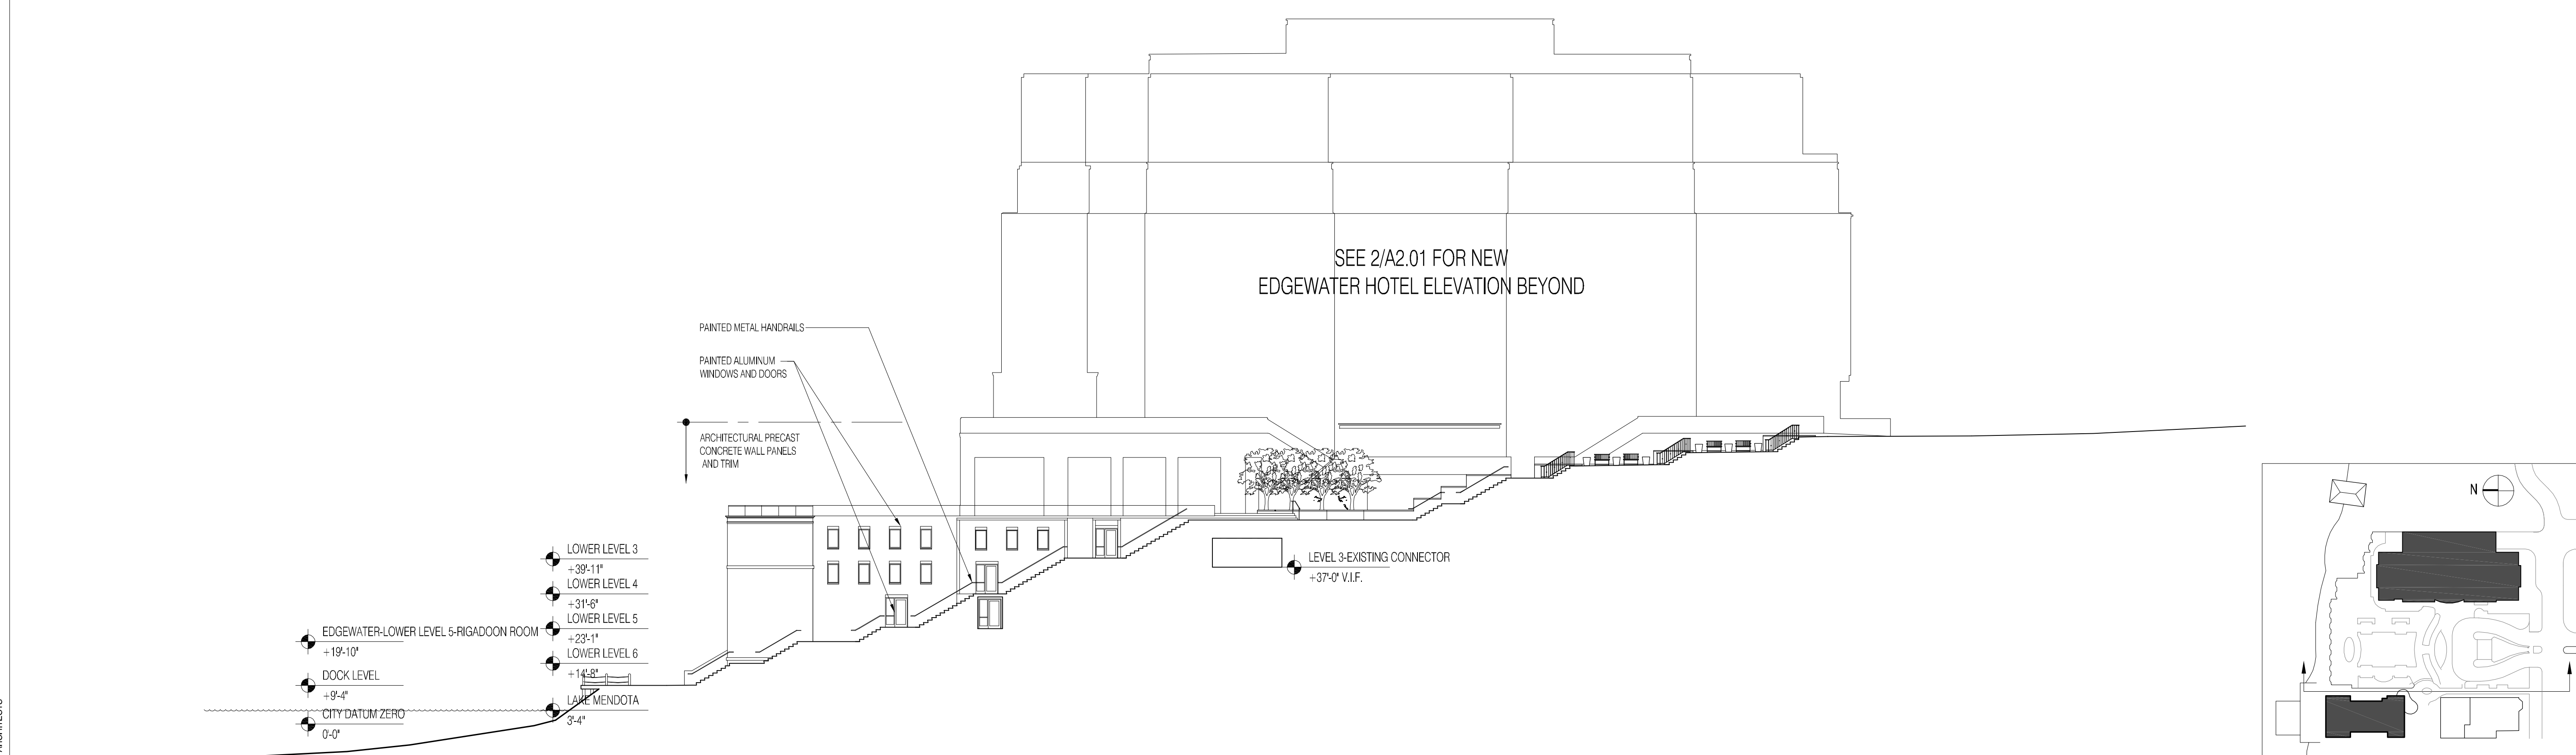

1 Section and Elevation Through Stair - Looking East
SCALE: 1"=20'-0"