


Site Map


Milwaukee St AT N Sprecher Rd
Madison, WI 53718


January 25, 2005

Latitude: 43.0995
Longitude: -89.2667

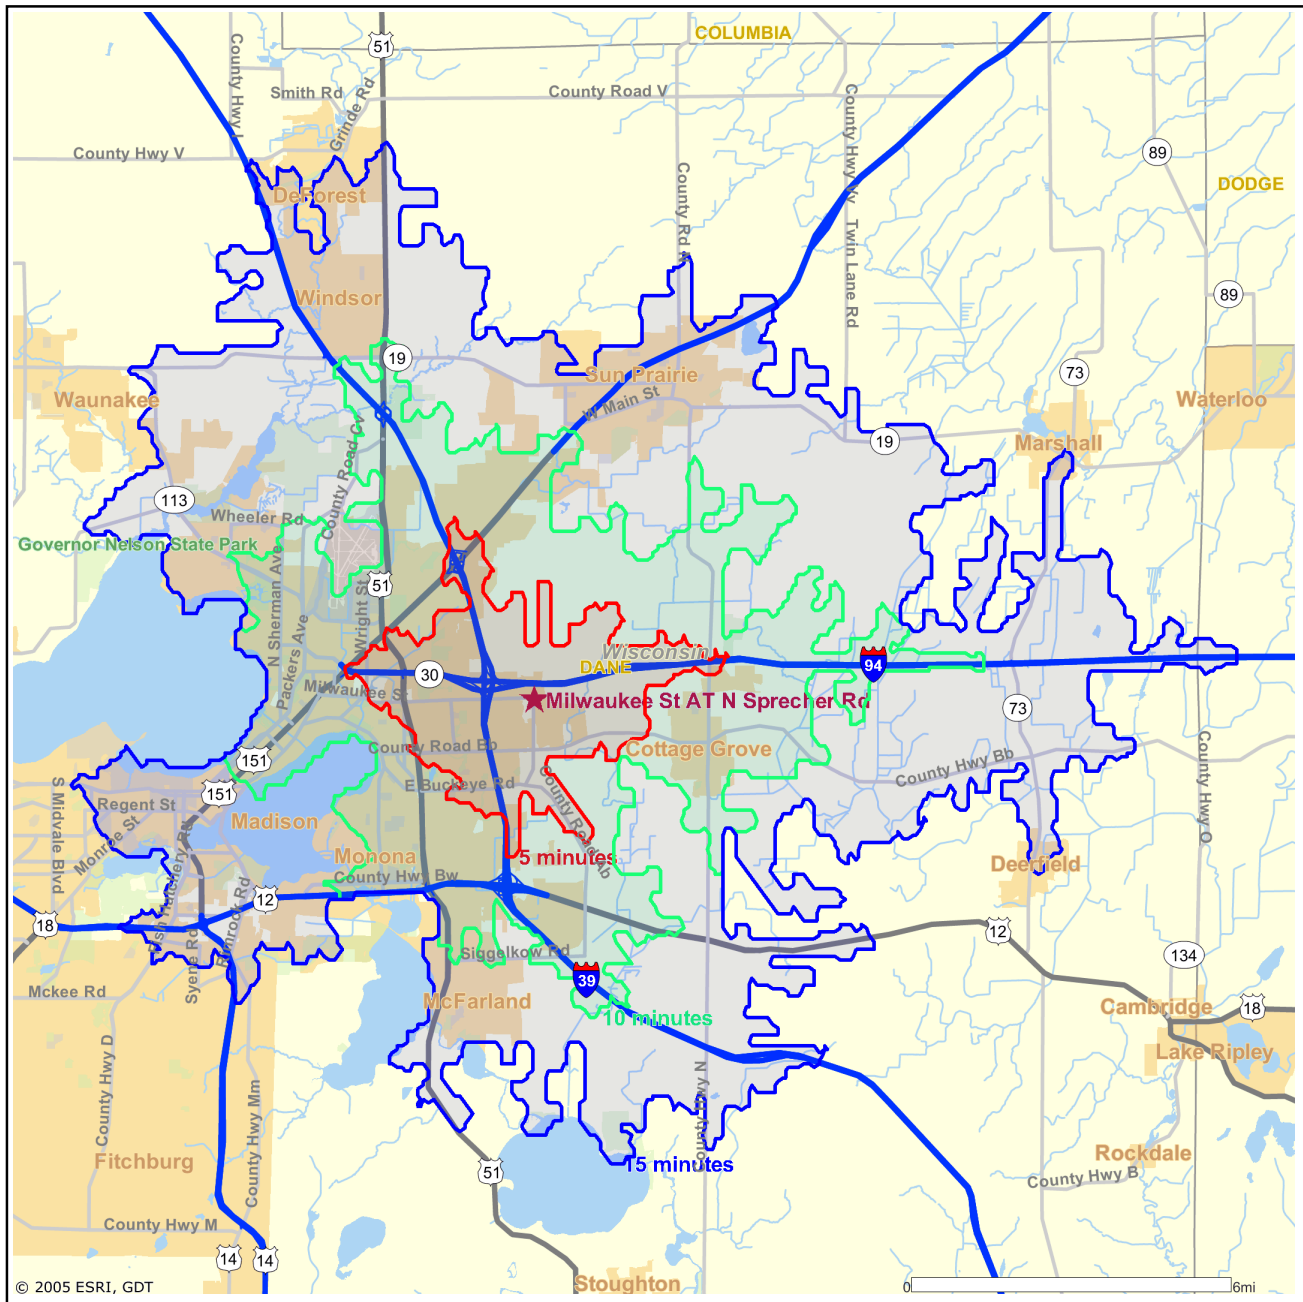

Business Information Solutions

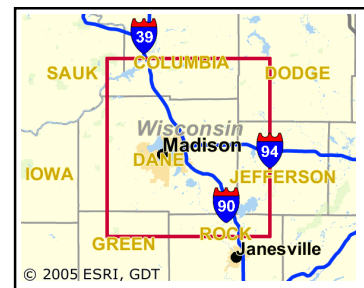

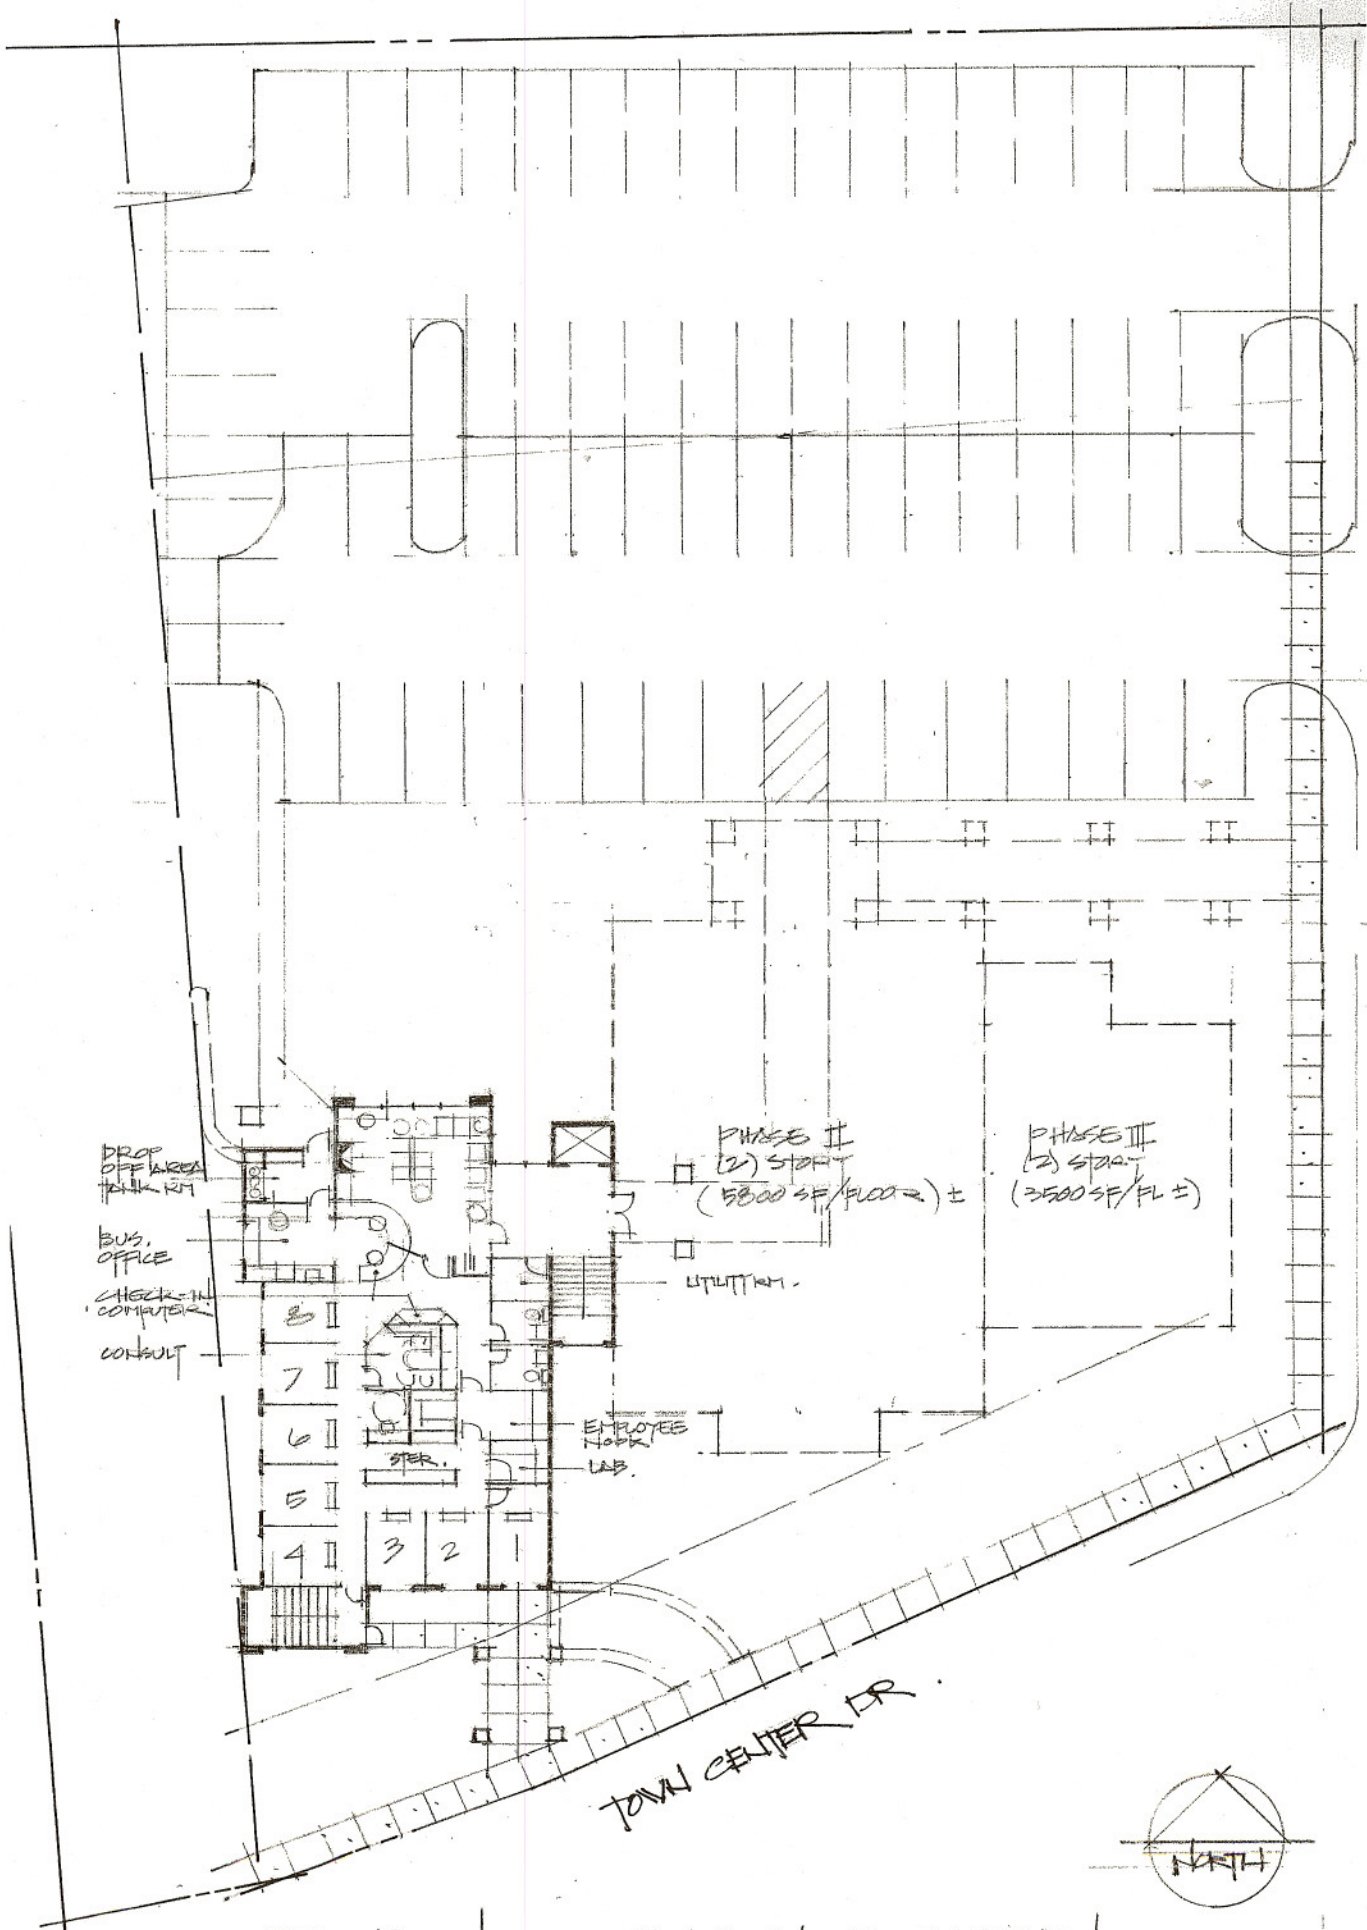

DROP OFF AREA
 BUS OFFICE
 CHECK-IN COMPUTER
 CONSULT

PHASE II
 (2) STAIR
 (5800 SF/FLOOR ±)

PHASE III
 (2) STAIR
 (3500 SF/FL ±)

UTILITIES

EMPLOYEE WORK LAB

STAIR

8
 7
 6
 5
 4


3 2

TOWN CENTER DR




SITE PLAN
 SCALE 1"=20'

DR. ROBB WARREN
 DESIGN UNLIMITED - DAN HELWIG

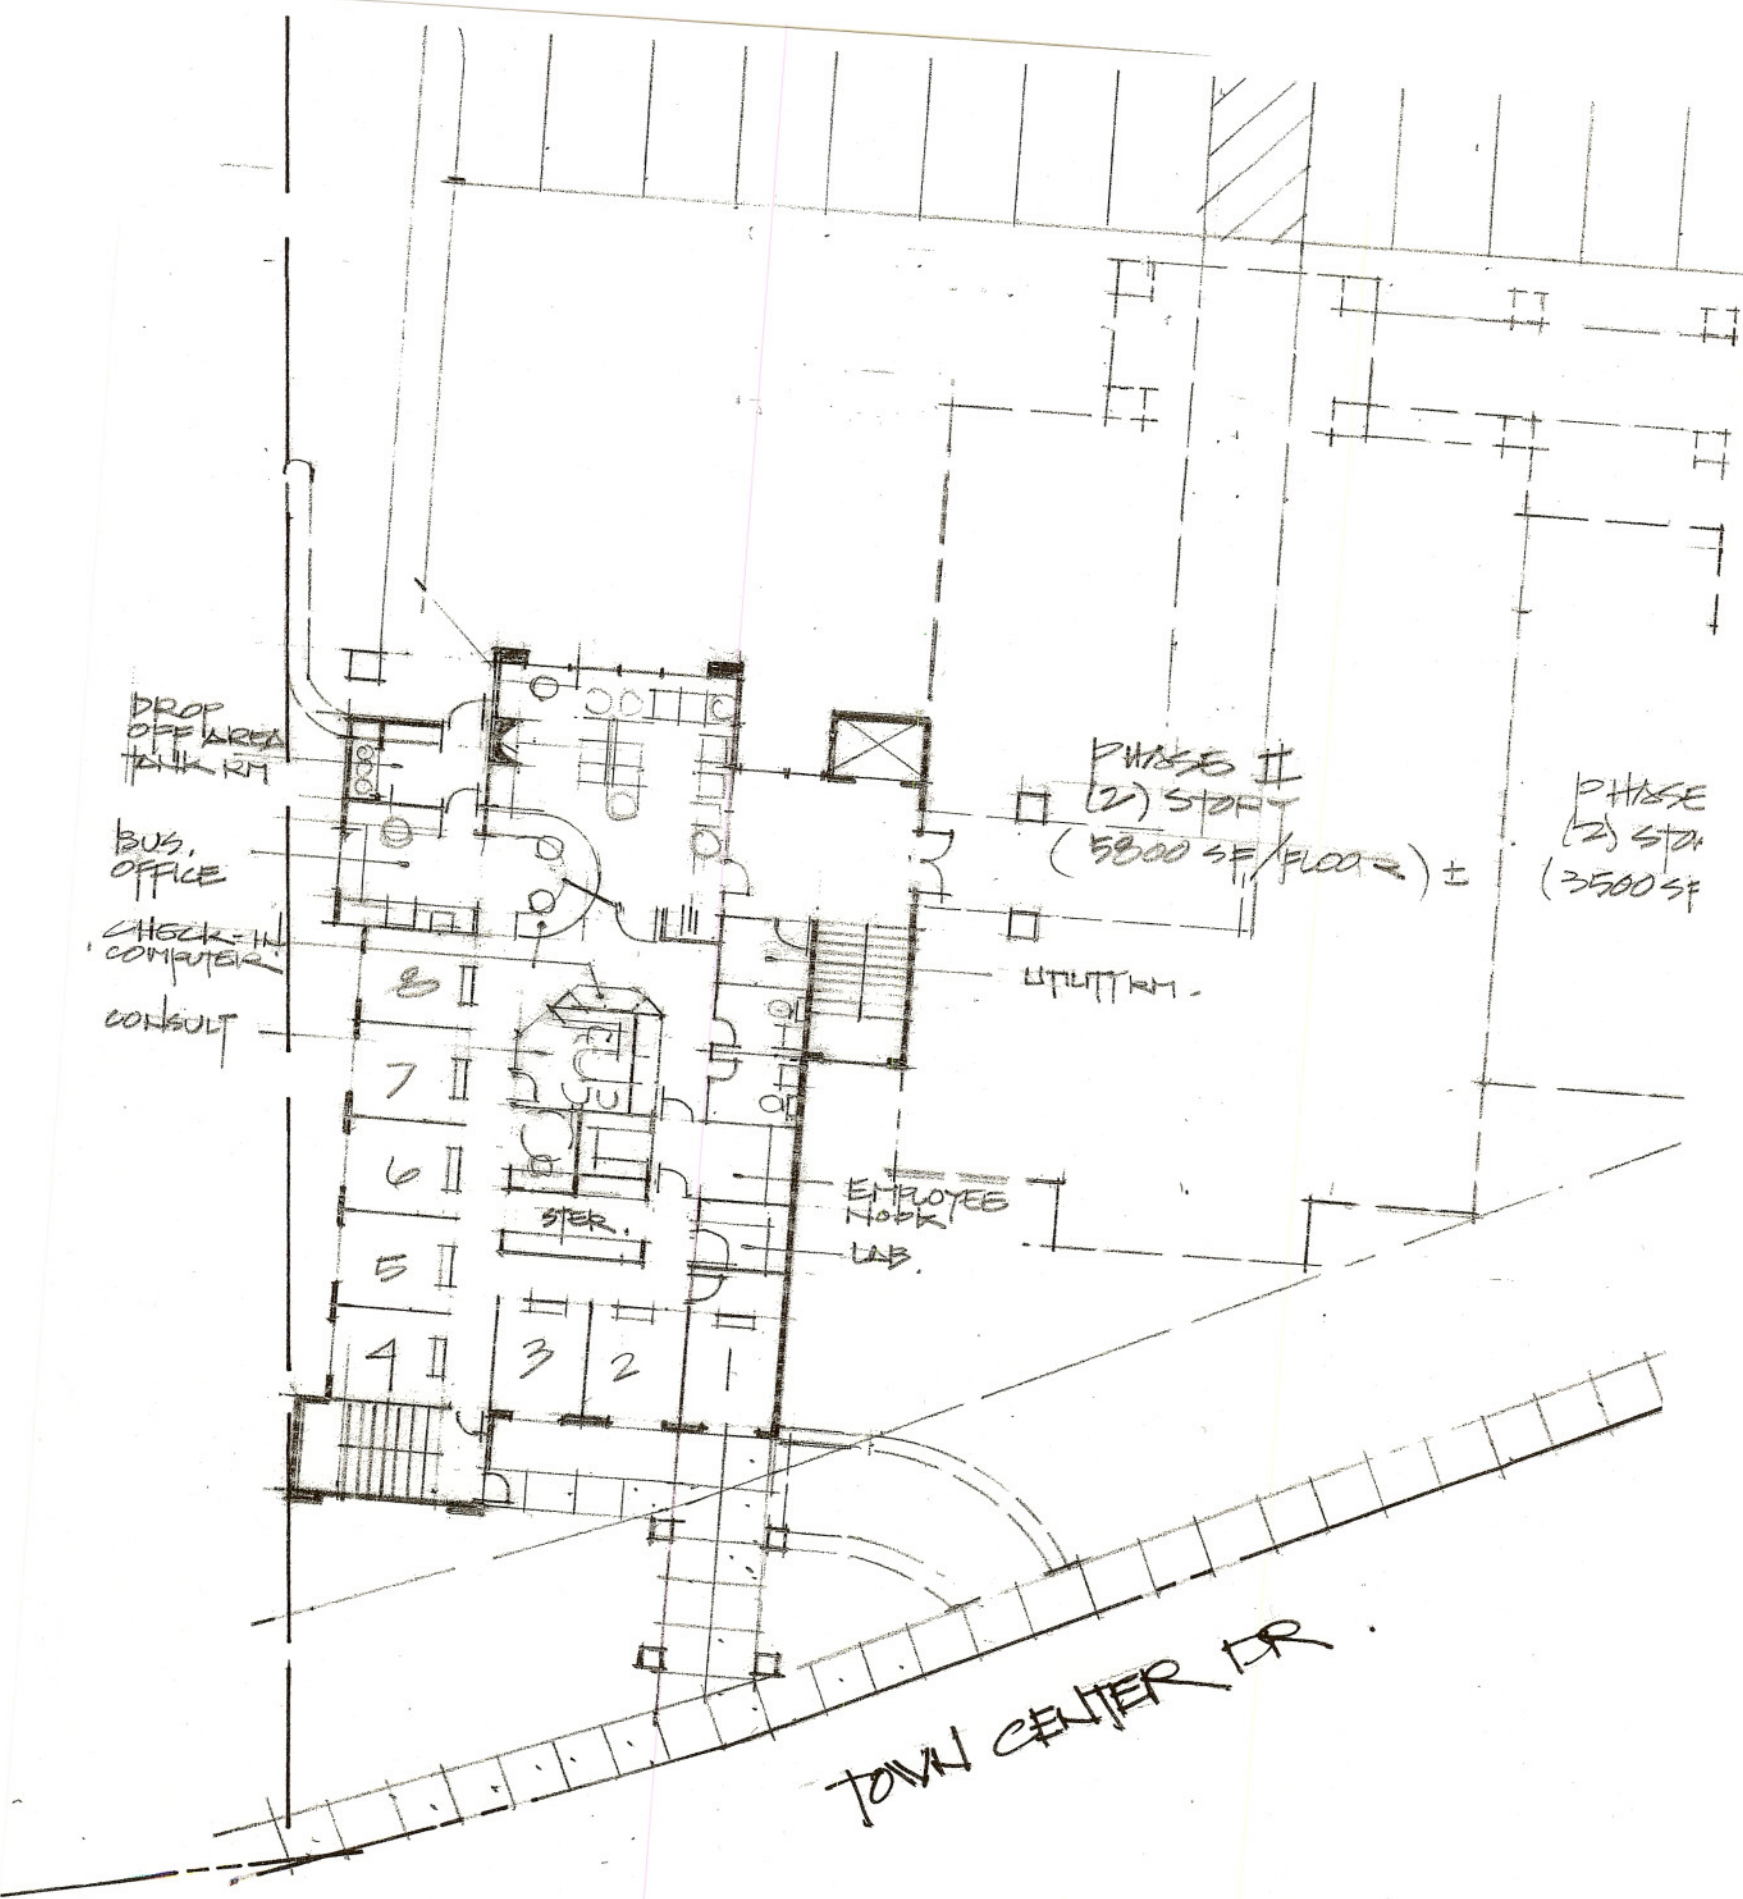


SITE PLAN
 SCALE 1"=20'

DR. ROSS WARREN
 DESIGN UNLIMITED - DAN

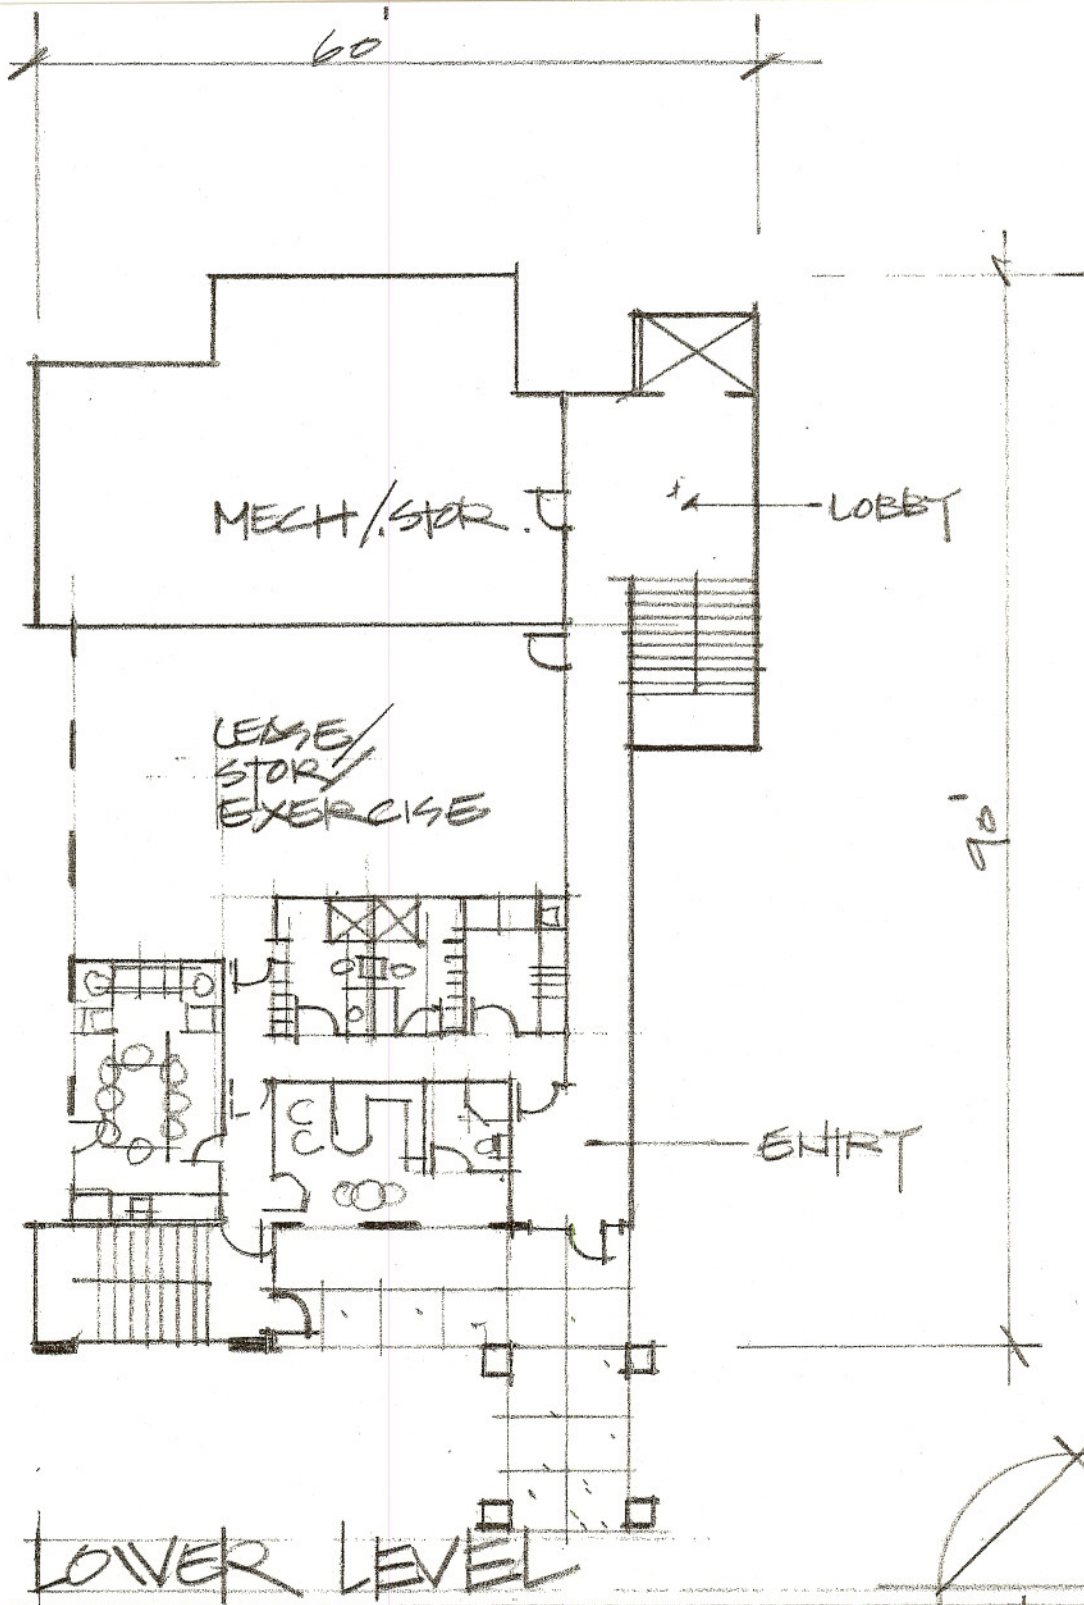


DR. ROBB WARREN
 DESIGN UNLIMITED - DAN HEWING - ARCHITECT

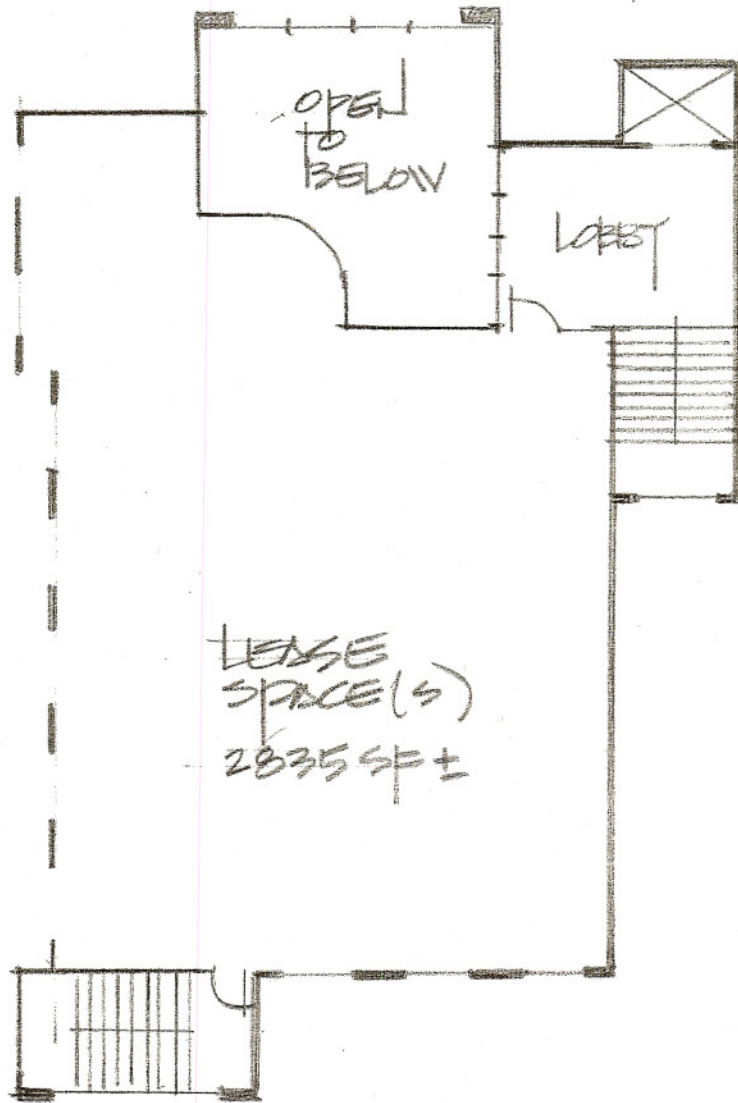

SECOND FLOOR LEVEL


1" = 20'

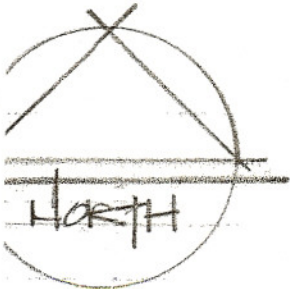

WIC-ARCHITECT 3/27/08 715-384-3207

← PHASE II / III



PHASE I

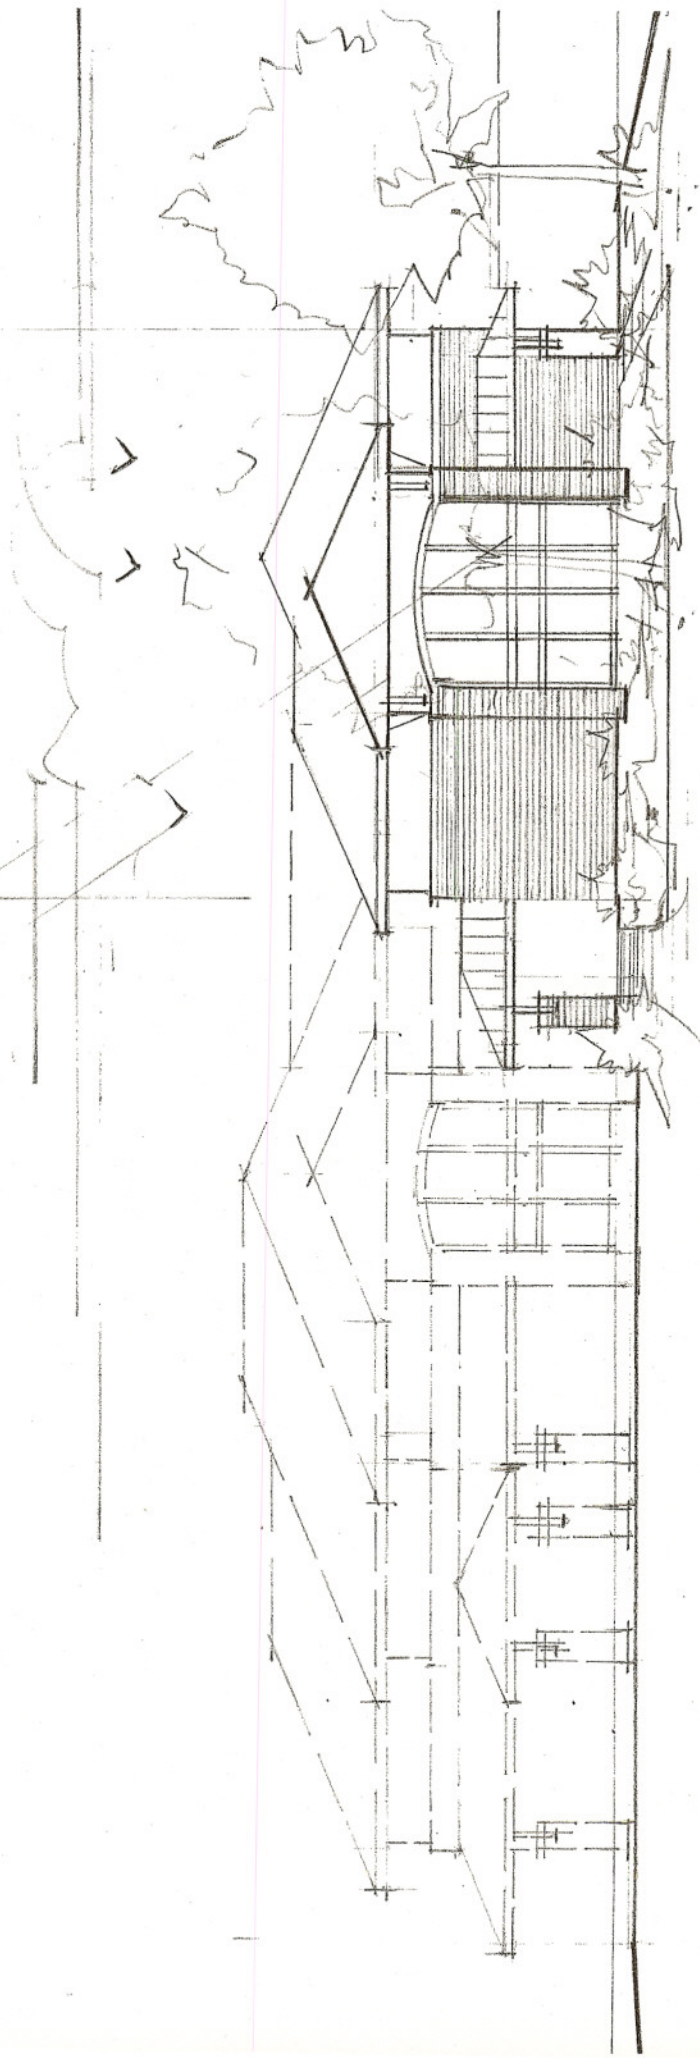

PROMPTED ELEVATION - VIEW FROM PARKING LOT

DR. TODD VARELLI -

DESIGN UNLIMITED 3/27/08

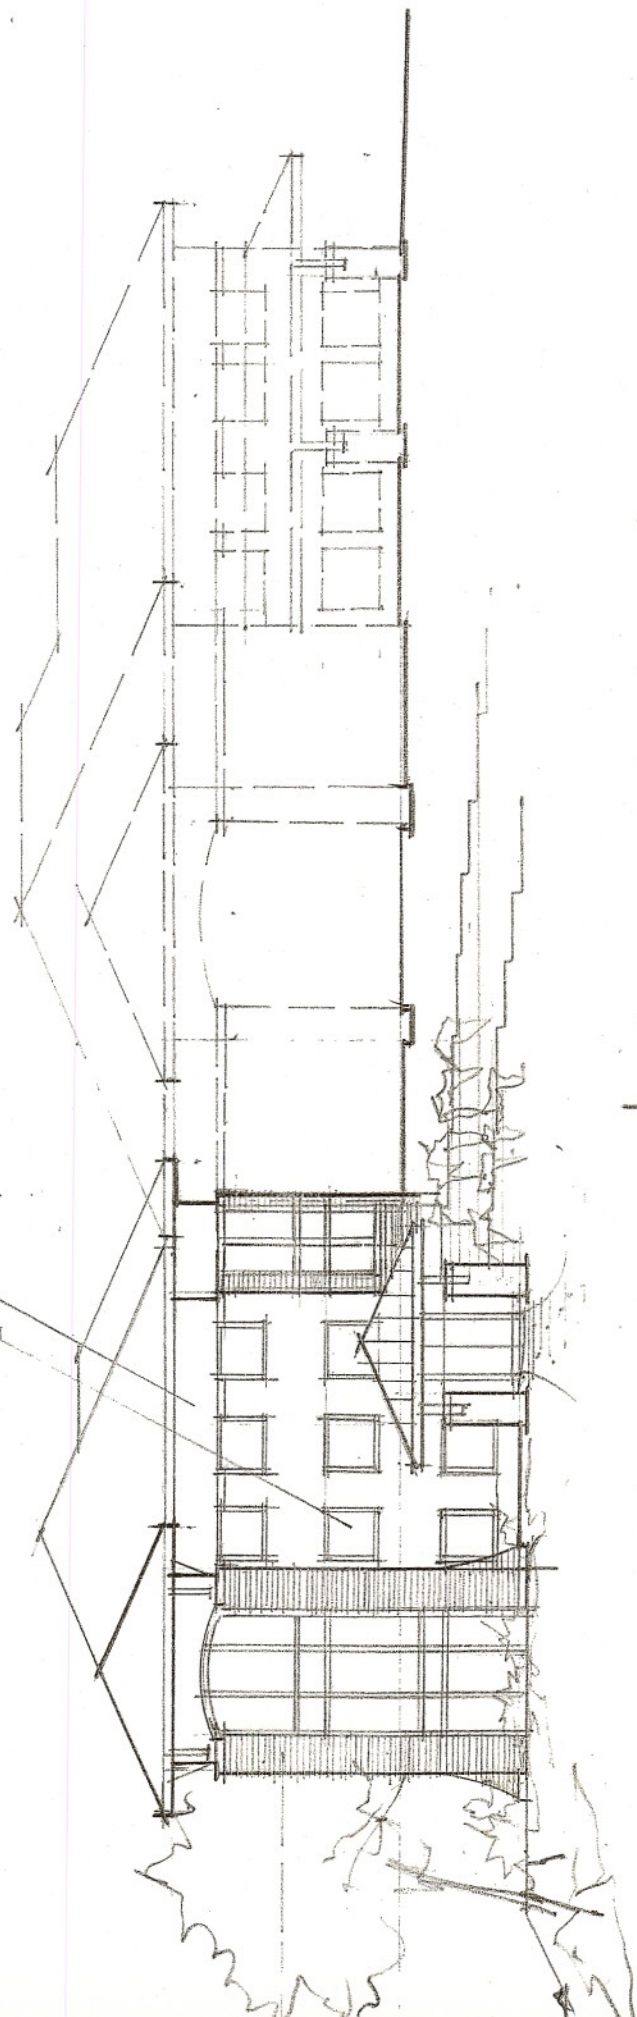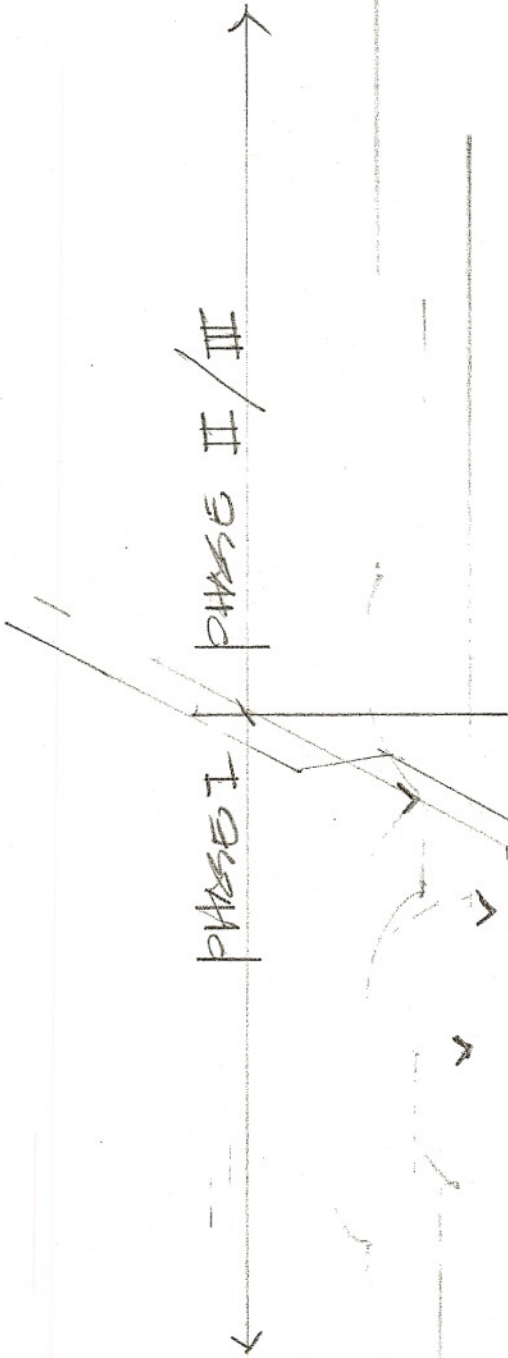

PROPOSED ELEVATION - VIEW FROM TOWN CENTER DR.
 DR. TOWN SQUARE - DESIGN UNLIMITED 3/27/0