


CONCEALED FASTENER - BONE WHITE


METAL PANEL 1

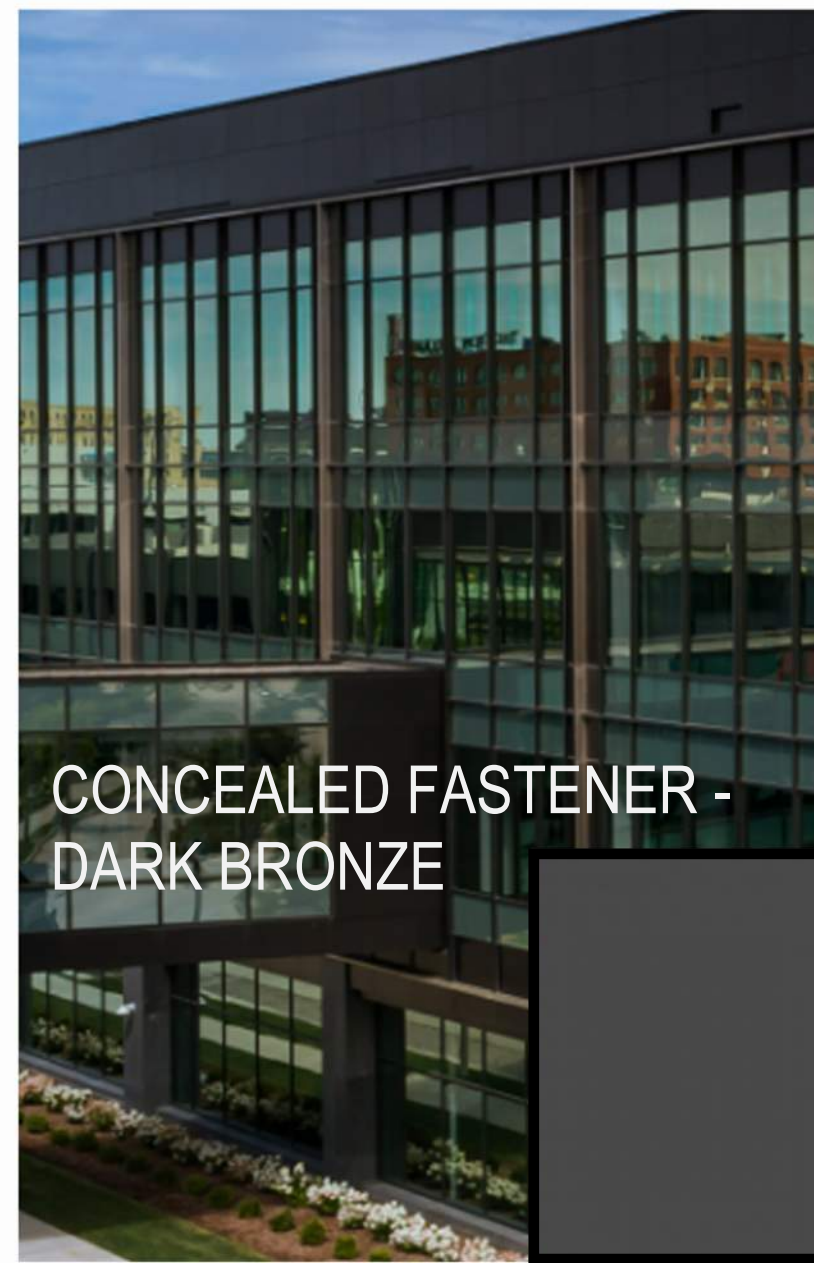

CONCEALED FASTENER - DARK BRONZE


METAL PANEL 2

THREE VARIATIONS OF GRAY

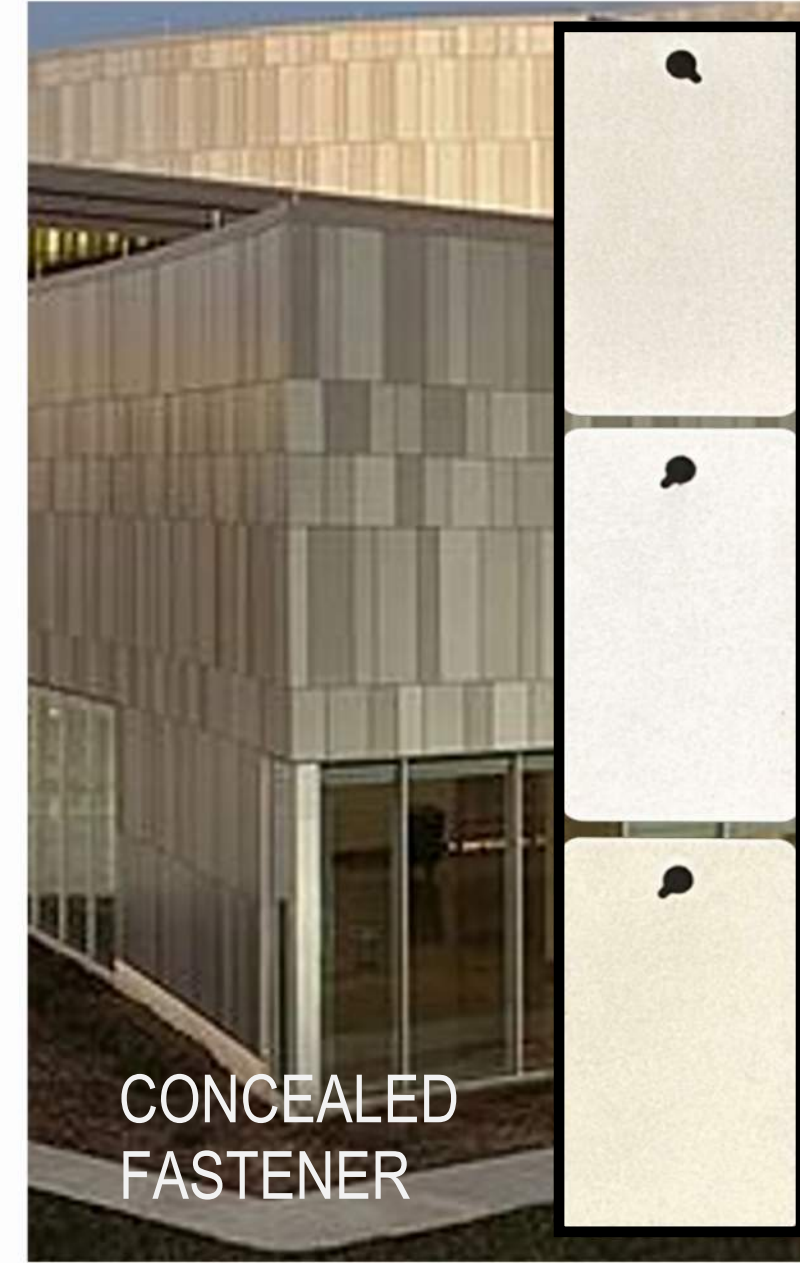

CONCEALED FASTENER

METAL PANEL 3 -

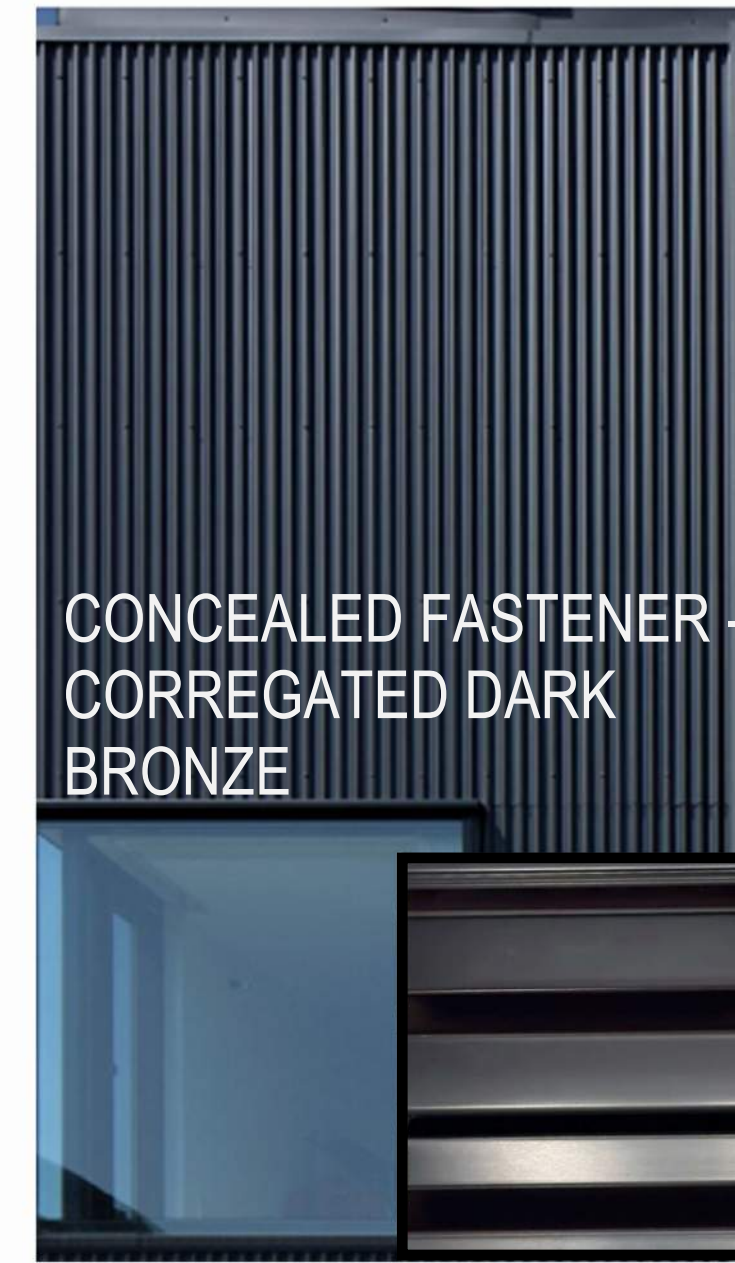

CONCEALED FASTENER - CORRUGATED DARK BRONZE

METAL PANEL 4 - corrugated concealed fastener

INSULATING LOW-E VISION GLASS - CLEAR AT FIRST FLOOR



DARK BRONZE

ALUM FRAMING SYSTEM - DARK BRONZE

INSULATING LOW-E VISION GLASS - WITH HIGH PERFORMANCE COATING



DARK BRONZE

ALUM WINDOW WALL - DARK BRONZE



DARK BRONZE

ALUM PATIO DOOR - DARK BRONZE




DARK BRONZE

ARCHITECTURAL LOUVER - DARK BRONZE



DARK BRONZE FRAMING WITH LAMINATED GLASS

GLASS GUARDRAIL ASSEMBLY

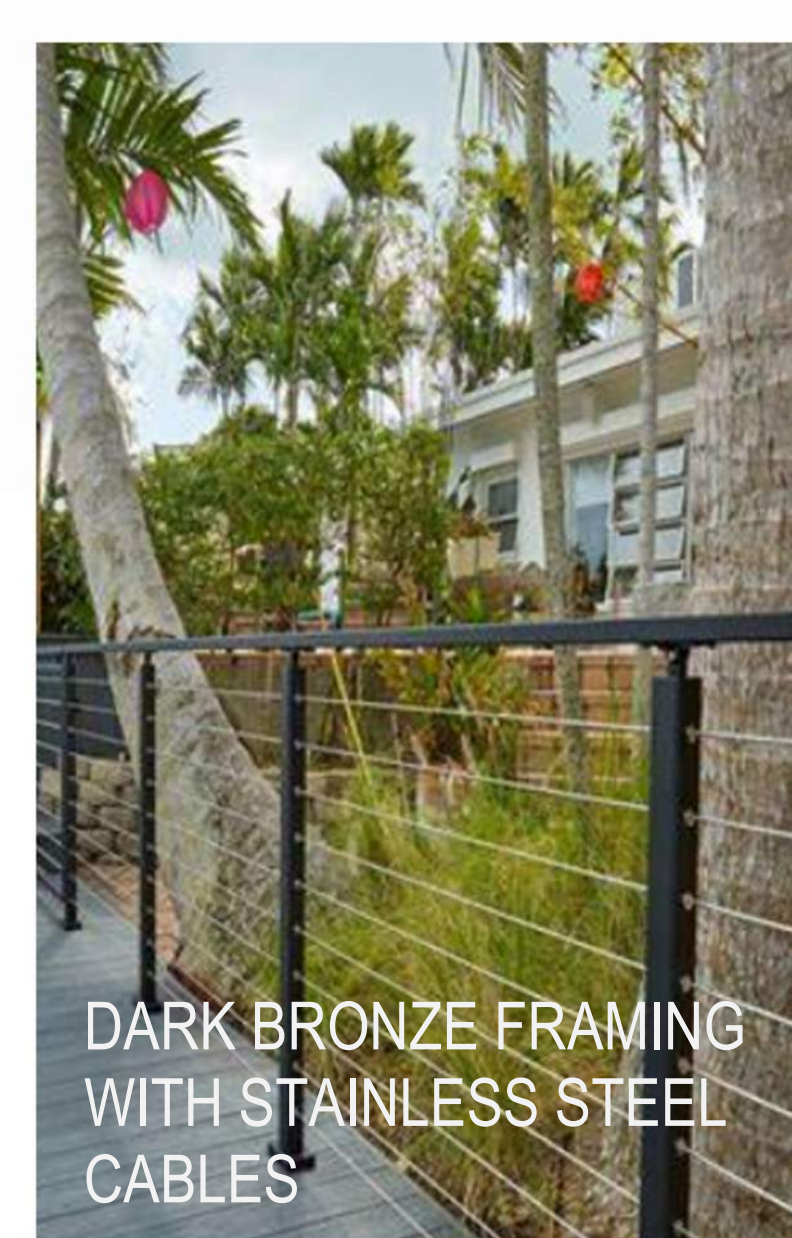

DARK BRONZE FRAMING WITH STAINLESS STEEL CABLES

GUARDRAIL ASSEMBLY




WELDED WIRE PANEL SYSTEM ATTACHED TO MASONRY

GREEN SCREEN




CALCIUM SILICATE BRICK LINEAR SERIES

BRICK 1

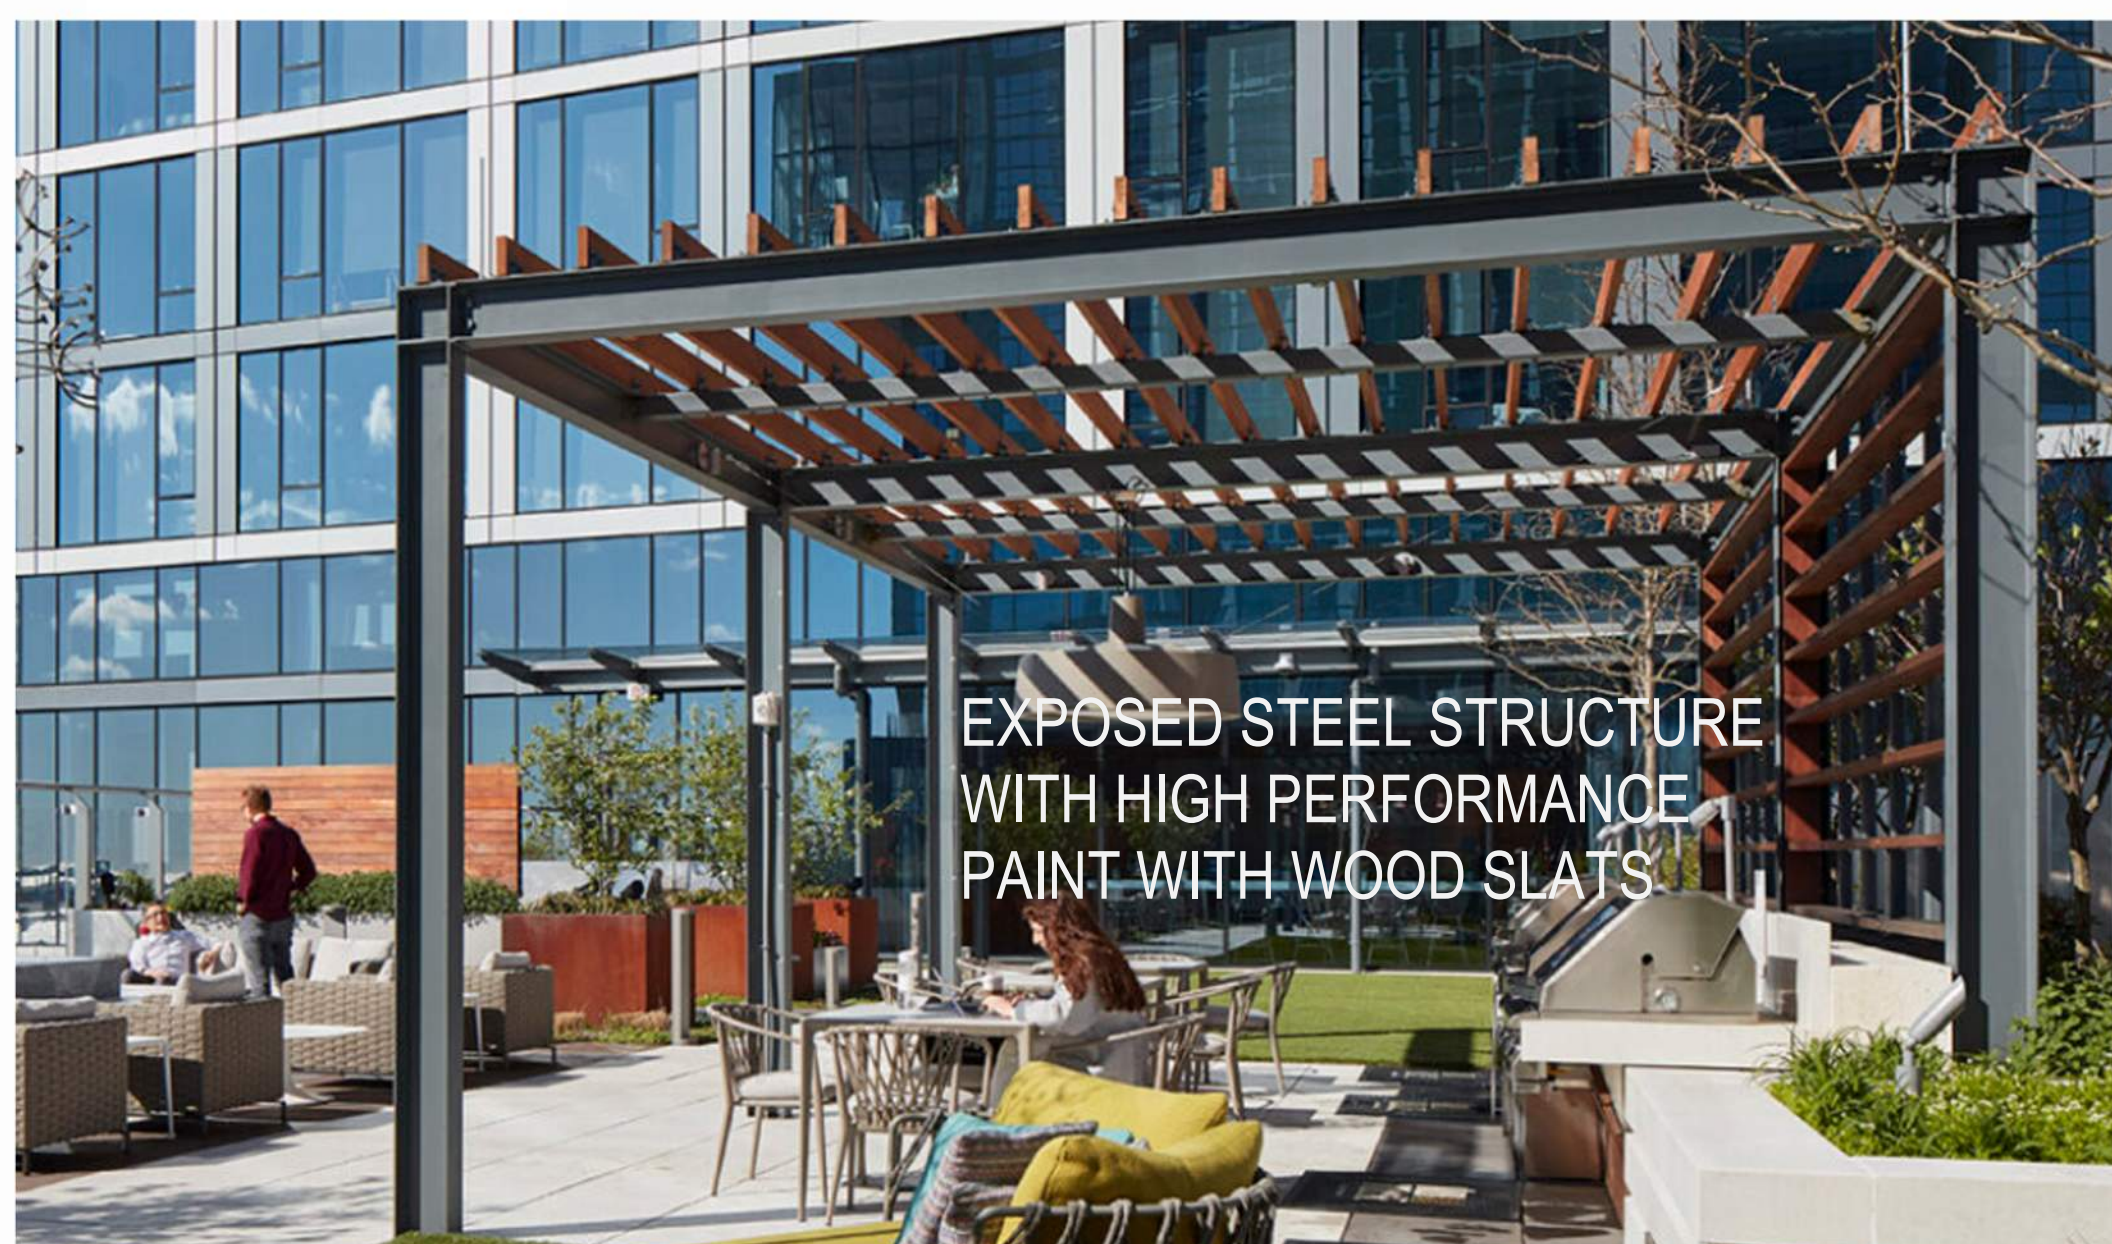

EXPOSED STEEL STRUCTURE WITH HIGH PERFORMANCE PAINT WITH WOOD SLATS

PERGOLA

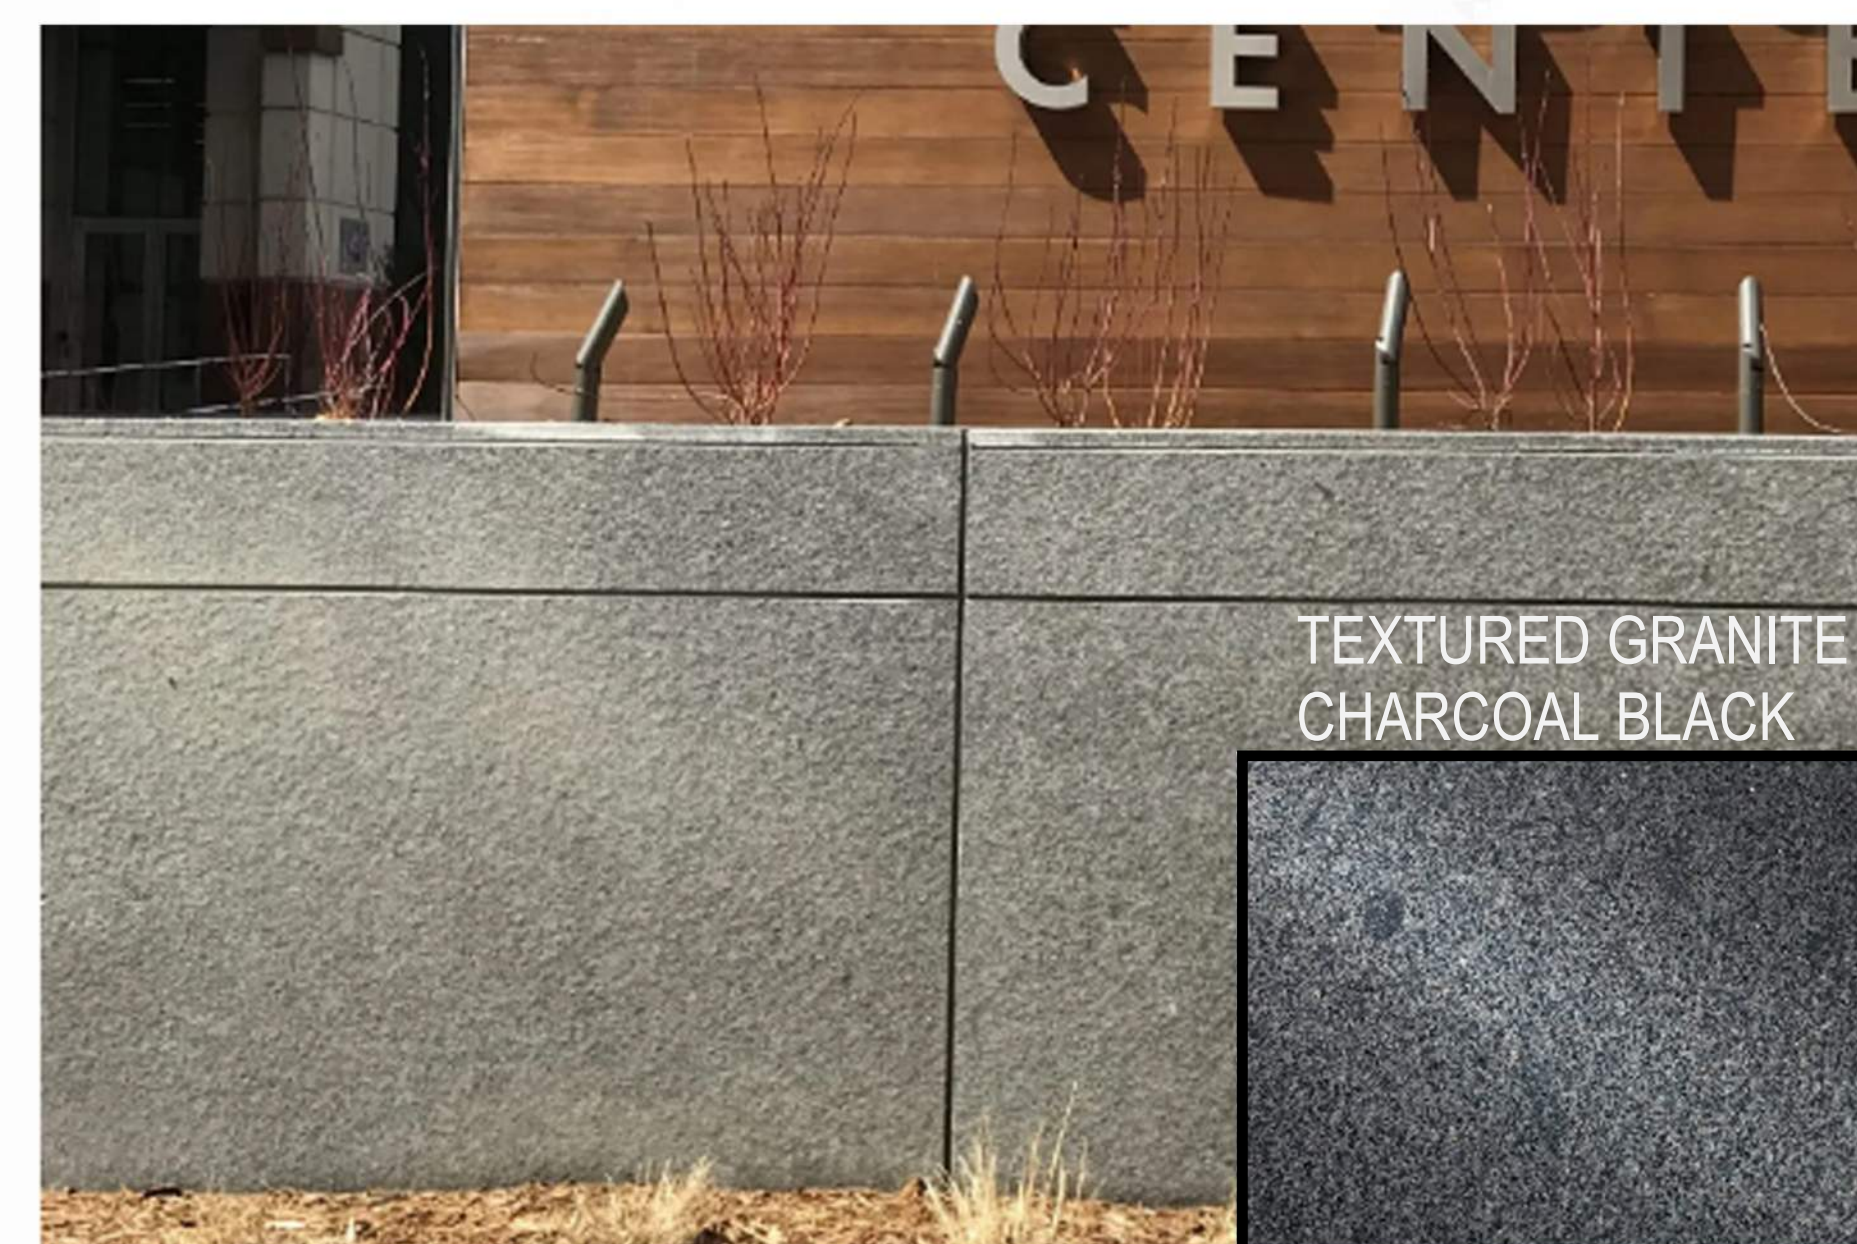

TEXTURED GRANITE CHARCOAL BLACK

STONE 1




DARK BRONZE

PERFORATED METAL PANEL



PRECEDENT EXAMPLE

PUBLIC ART INSTALLATION

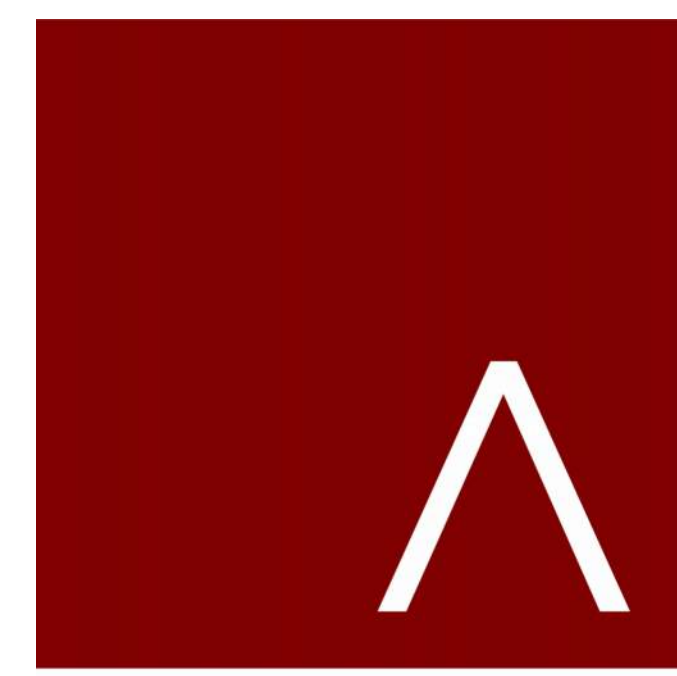

JLA ARCHITECTS
MADISON | MILWAUKEE | DENVER
JLA-AP.COM

JLA PROJECT NUMBER: W22-0106

702 EAST WASHINGTON AVENUE MIXED-USE DEVELOPMENT

DESIGN DEVELOPMENT DOCUMENTS

PROGRESS DOCUMENTS

These documents reflect progress and intent and may be subject to change, including additional detail. These are not final construction documents and should not be used for final bidding or construction-related purposes.

DATE OF ISSUANCE: JANUARY 5, 2024

REVISION SCHEDULE

Mark	Description	Date

SHEET TITLE

DIGITAL MATERIAL BOARD

SHEET NUMBER

A210



JLA
ARCHITECTS
MADISON | MILWAUKEE | DENVER
JLA-AP.COM

JLA PROJECT NUMBER: W22-0106

702 EAST WASHINGTON AVENUE MIXED-USE DEVELOPMENT

DESIGN DEVELOPMENT DOCUMENTS

PROGRESS DOCUMENTS

These documents reflect progress and intent and may be subject to change, including additional detail. These are not final construction documents and should not be used for final bidding or construction-related purposes.

DATE OF ISSUANCE: JANUARY 5, 2024

REVISION SCHEDULE


Mark	Description	Date

SHEET TITLE


BIRD-SAFE GLASS EXTERIOR ELEVATION - SOUTH

SHEET NUMBER

A212

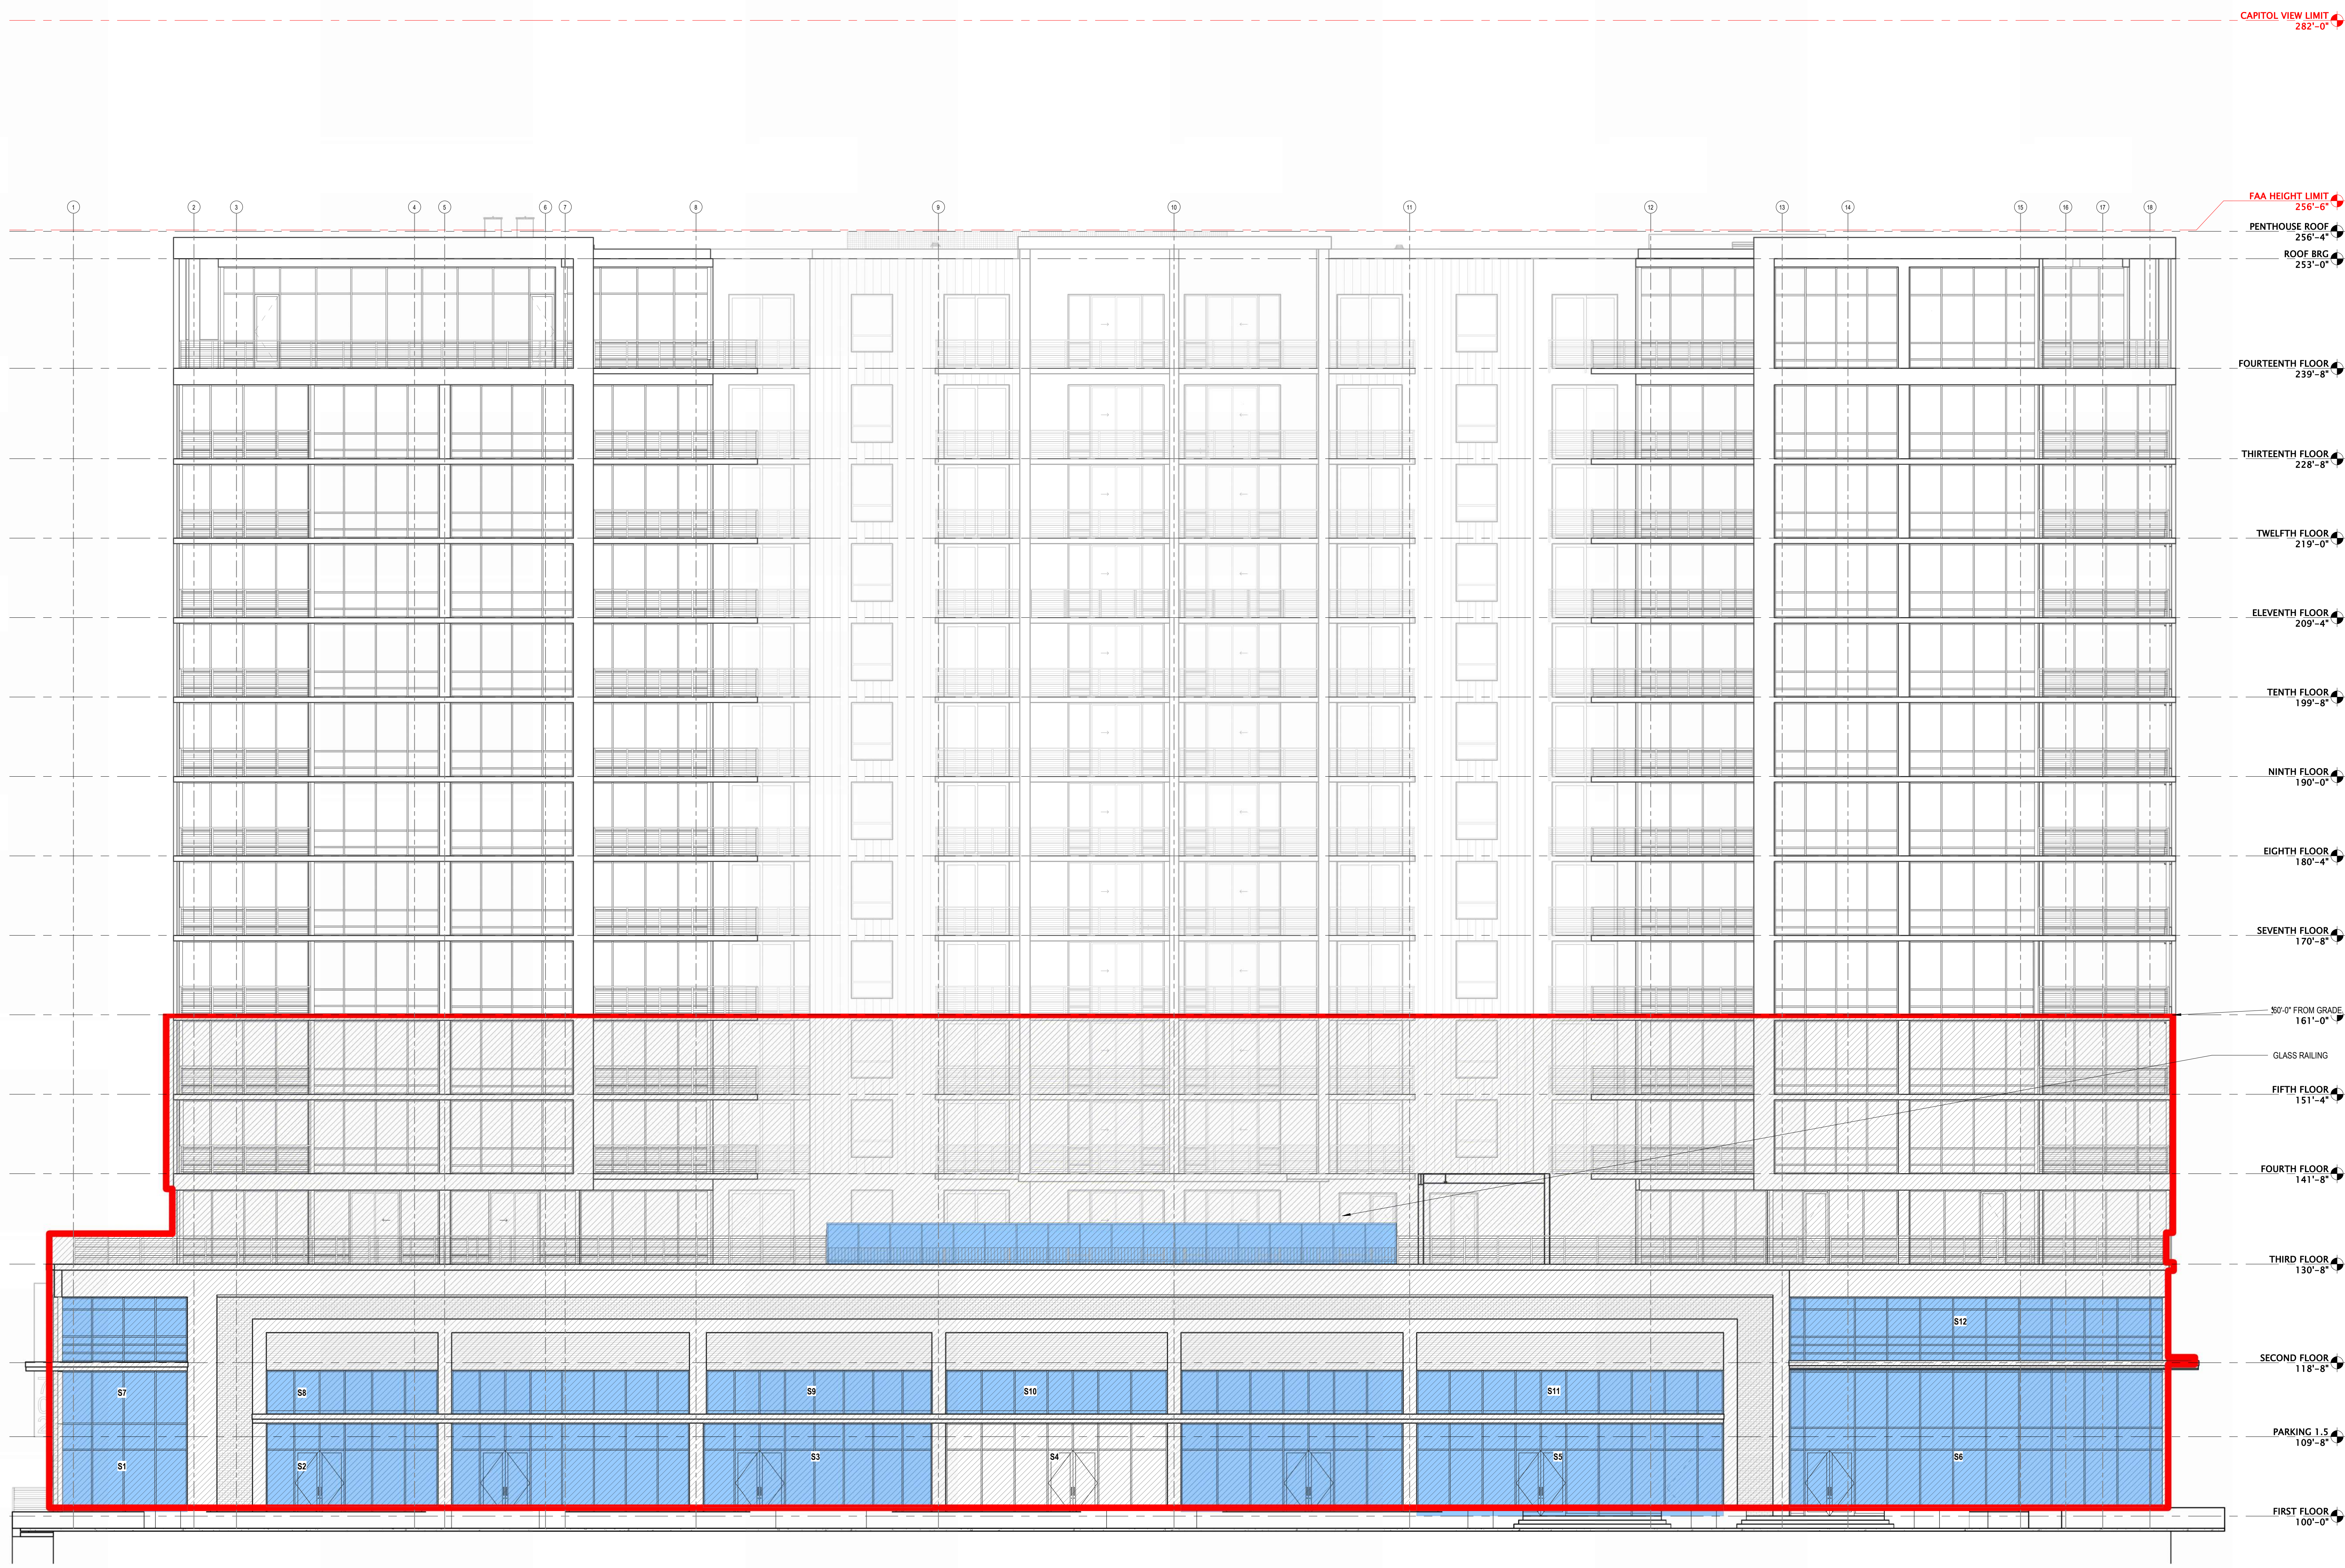

1 SOUTH ELEVATION - BIRD SAFE GLASS
1/8" = 1'-0"

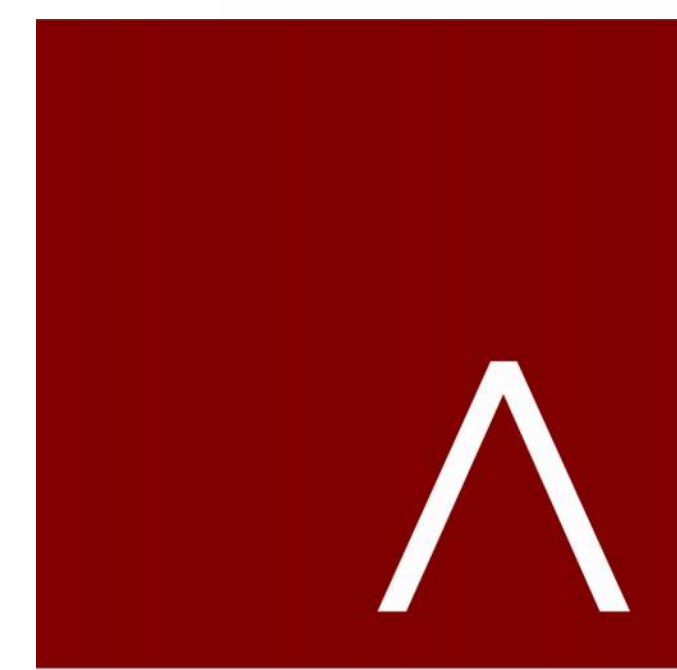

JLA
ARCHITECTS
MADISON | MILWAUKEE | DENVER
JLA-AP.COM

JLA PROJECT NUMBER: W22-0106

702 EAST WASHINGTON AVENUE
MIXED-USE DEVELOPMENT

DESIGN DEVELOPMENT DOCUMENTS

PROGRESS DOCUMENTS

These documents reflect progress and intent and may be subject to change, including additional detail. These are not final construction documents and should not be used for final bidding or construction-related purposes.

DATE OF ISSUANCE: JANUARY 5, 2024

REVISION SCHEDULE		
Mark	Description	Date

SHEET TITLE
BIRD-SAFE GLASS EXTERIOR ELEVATION - NORTH


SHEET NUMBER

A213



1 NORTH ELEVATION - BIRD SAFE GLASS
1/8" = 1'-0"

1/17/2024 7:23:52 PM

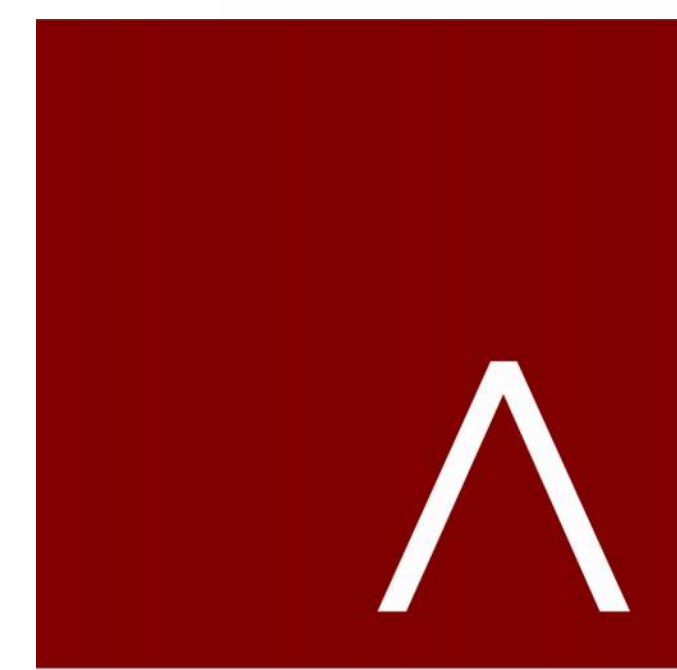

JLA
ARCHITECTS
MADISON | MILWAUKEE | DENVER
JLA-AP.COM

JLA PROJECT NUMBER: W22-0106

702 EAST WASHINGTON AVENUE
MIXED-USE DEVELOPMENT

DESIGN DEVELOPMENT DOCUMENTS

PROGRESS DOCUMENTS

These documents reflect progress and intent and may be subject to change, including additional detail. These are not final construction documents and should not be used for final bidding or construction-related purposes.

DATE OF ISSUANCE: JANUARY 5, 2024

REVISION SCHEDULE		
Mark	Description	Date

SHEET TITLE

BIRD-SAFE GLASS
EXTERIOR ELEVATION
- WEST


SHEET NUMBER

A214



1 WEST ELEVATION - BIRD SAFE GLASS
1/8" = 1'-0"

1/15/2024 2:24:16 PM

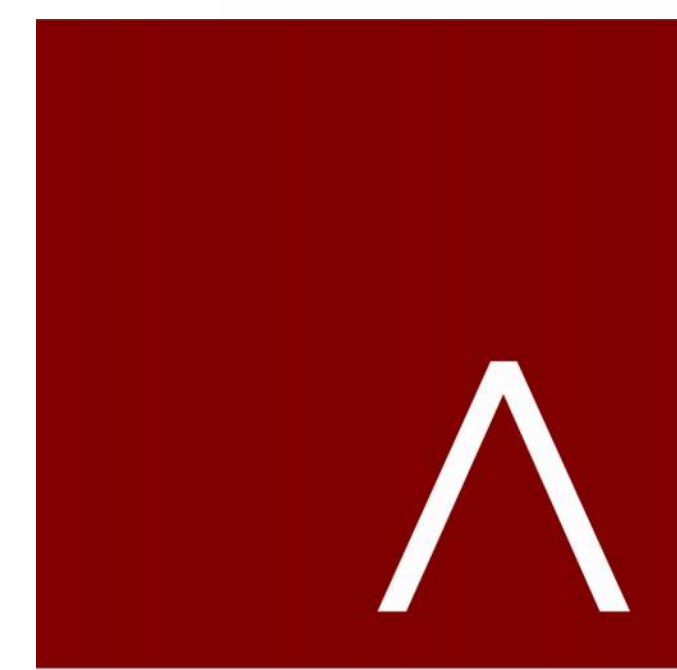

JLA
ARCHITECTS
MADISON | MILWAUKEE | DENVER
JLA-AP.COM

JLA PROJECT NUMBER: W22-0106

702 EAST WASHINGTON AVENUE MIXED-USE DEVELOPMENT

DESIGN DEVELOPMENT DOCUMENTS

PROGRESS DOCUMENTS

These documents reflect progress and intent and may be subject to change, including additional detail. These are not final construction documents and should not be used for final bidding or construction-related purposes.

DATE OF ISSUANCE: JANUARY 5, 2024

REVISION SCHEDULE


Mark	Description	Date

SHEET TITLE

BIRD-SAFE GLASS EXTERIOR ELEVATION - EAST

SHEET NUMBER

A215

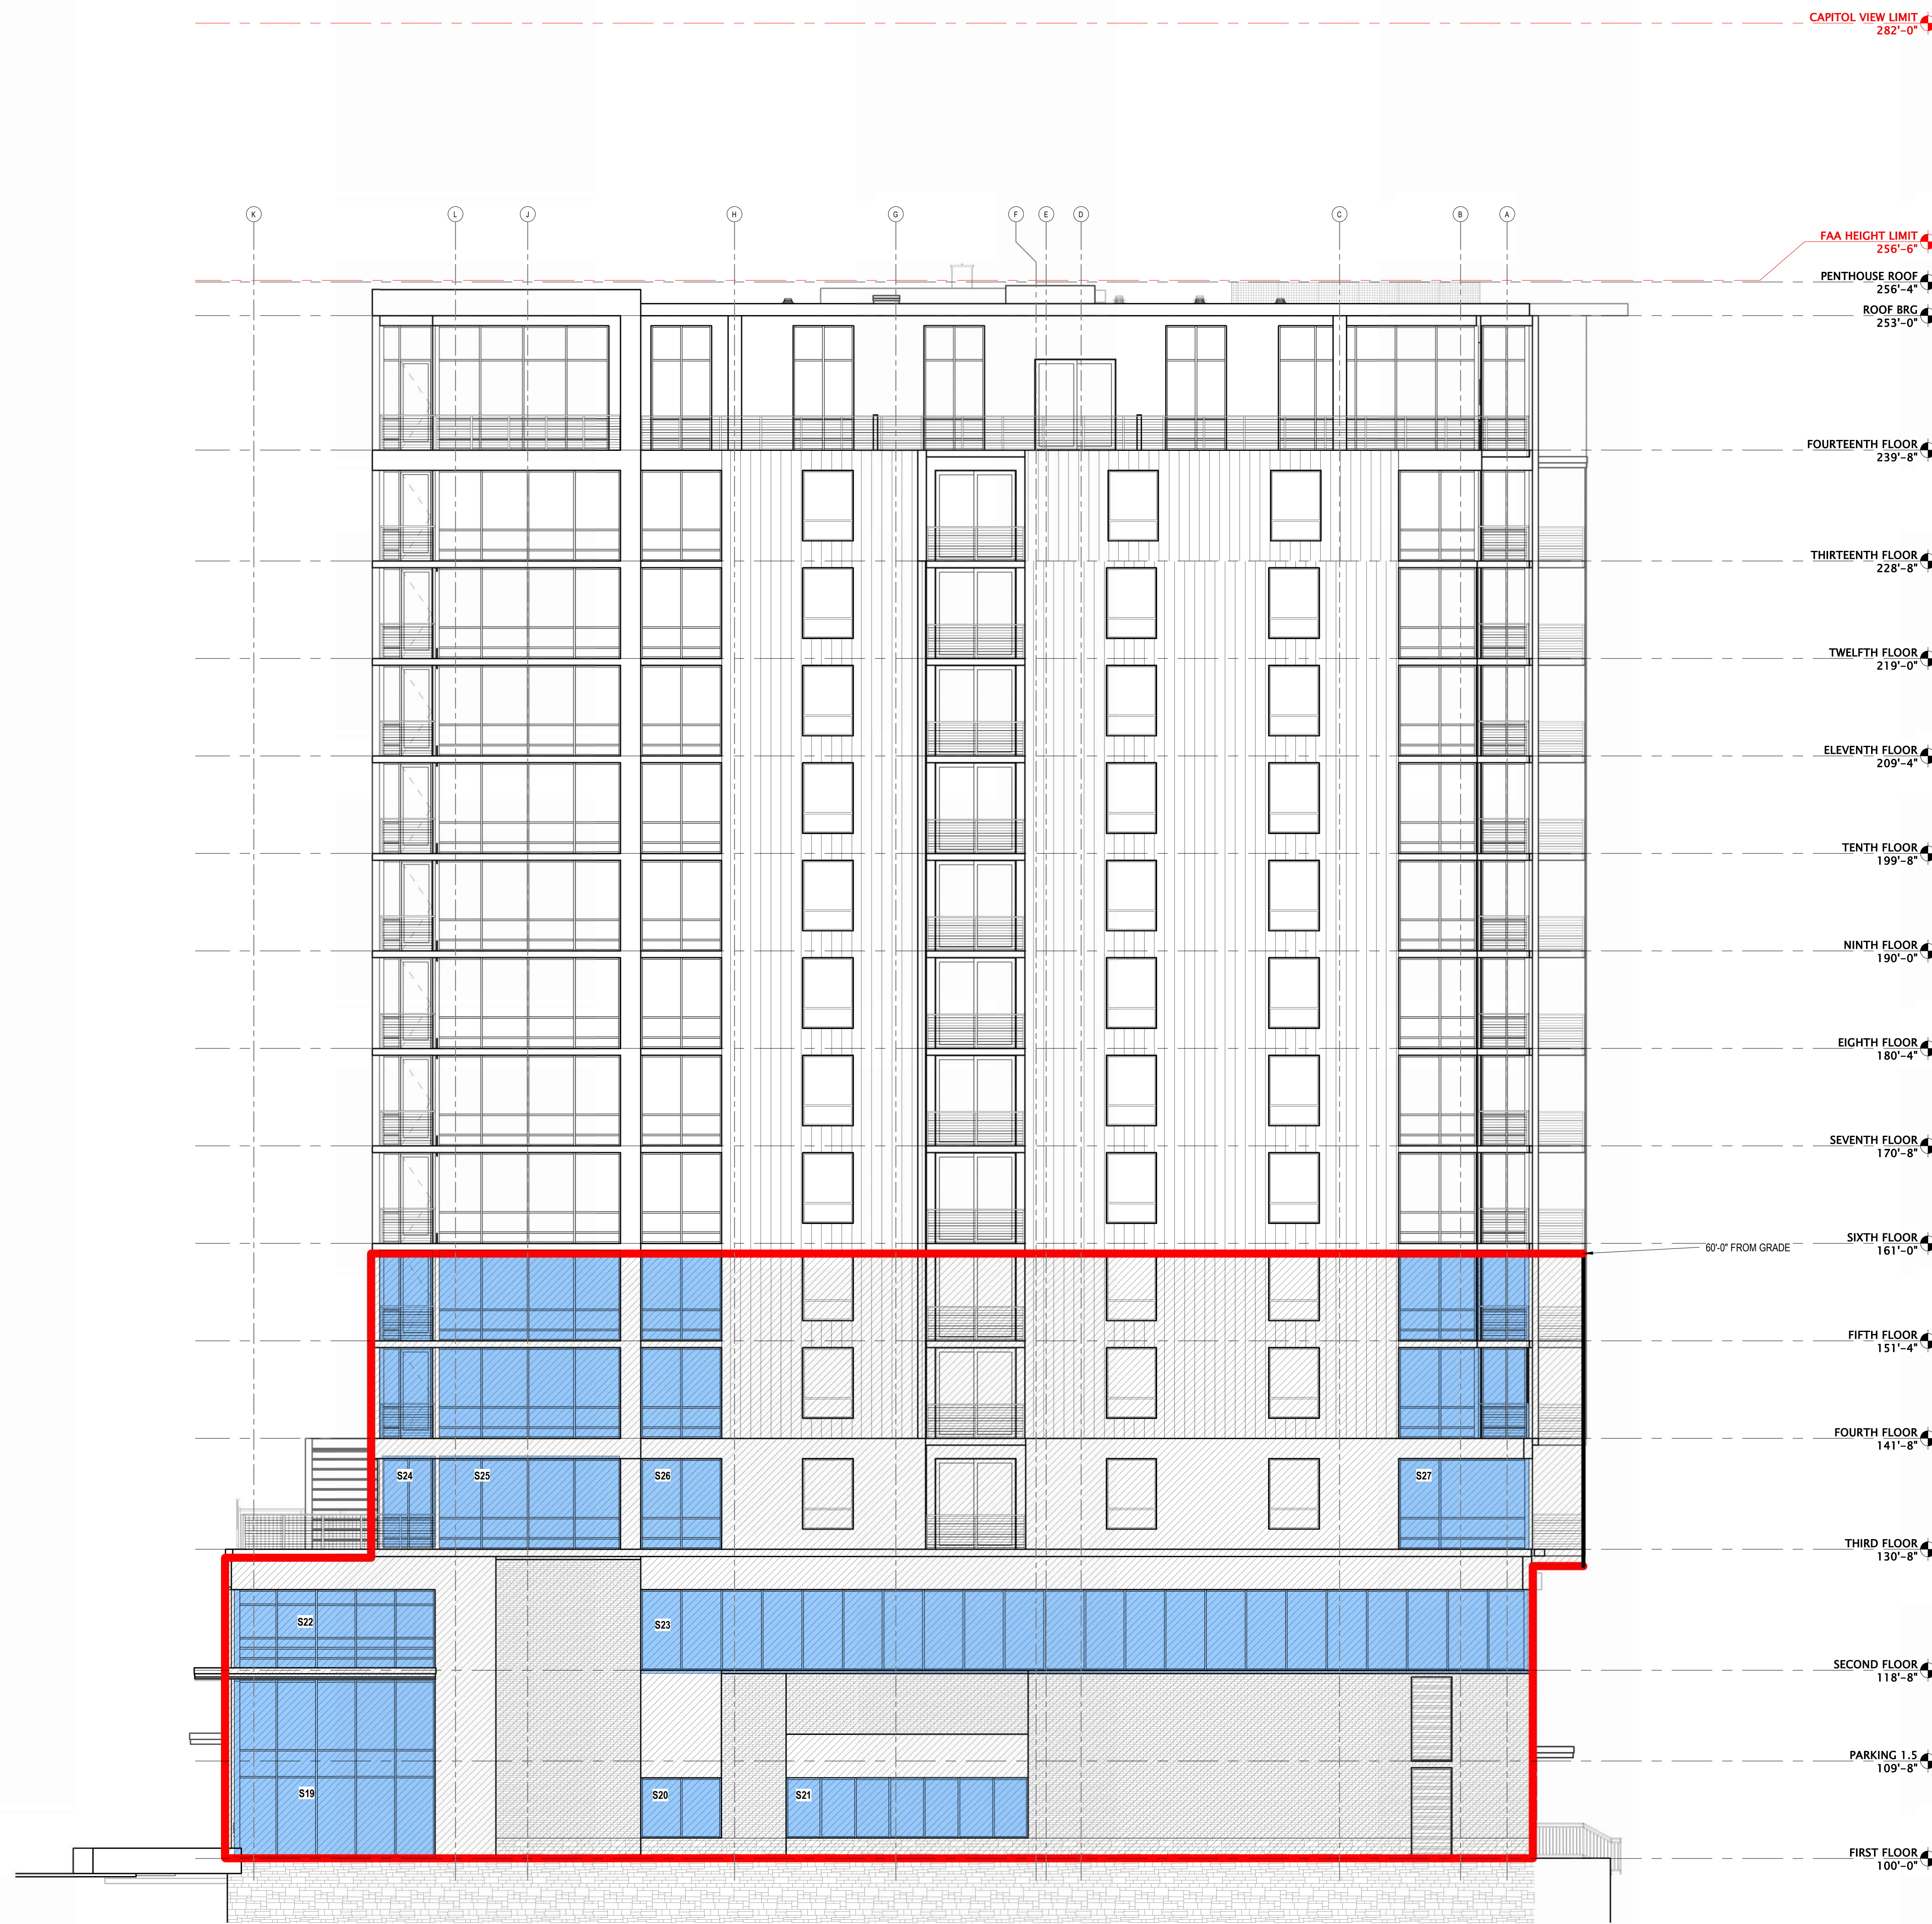

1 EAST ELEVATION - BIRD GLASS
1/8" = 1'-0"



JLA
ARCHITECTS
MADISON | MILWAUKEE | DENVER
JLA-AP.COM

JLA PROJECT NUMBER: W22-0106

702 EAST WASHINGTON AVENUE MIXED-USE DEVELOPMENT

DESIGN DEVELOPMENT DOCUMENTS

PROGRESS DOCUMENTS

These documents reflect progress and intent and may be subject to change, including additional detail. These are not final construction documents and should not be used for final bidding or construction-related purposes.

DATE OF ISSUANCE: JANUARY 5, 2024

REVISION SCHEDULE		
Mark	Description	Date


SHEET TITLE
BIRD-SAFE GLASS EXTERIOR ELEVATION - COURTYARD

SHEET NUMBER

A216



1/17/2024 7:24:58 PM

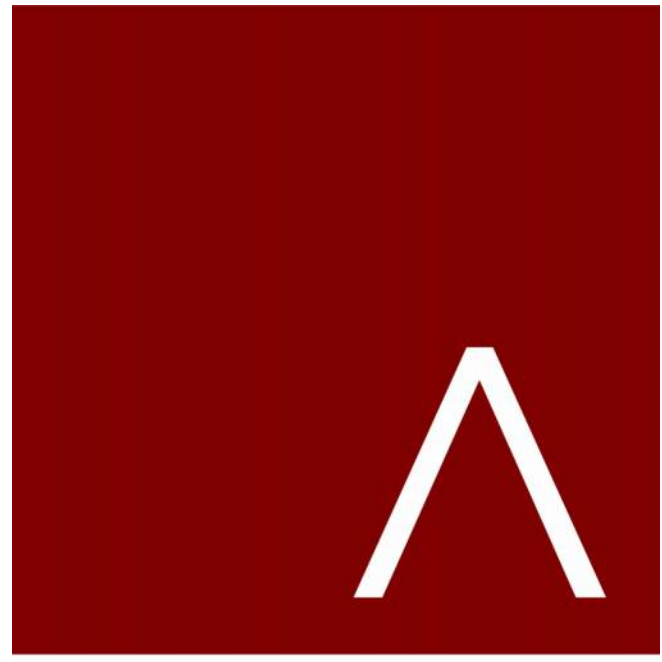

JLA
ARCHITECTS
MADISON | MILWAUKEE | DENVER
JLA-AP.COM

JLA PROJECT NUMBER: W22-0106

702 EAST
WASHINGTON AVENUE
MIXED-USE
DEVELOPMENT

CITY OF MADISON LAND-USE &
URBAN DESIGN COMMISSION
SUBMITTAL

PROGRESS DOCUMENTS


These documents reflect progress and intent and may be subject to change, including additional detail. These are not final construction documents and should not be used for final bidding or construction-related purposes.

DATE OF ISSUANCE: JANUARY 5, 2024

REVISION SCHEDULE		
Mark	Description	Date

SHEET TITLE
**EXTERIOR
PERSPECTIVES**

SHEET NUMBER
A220

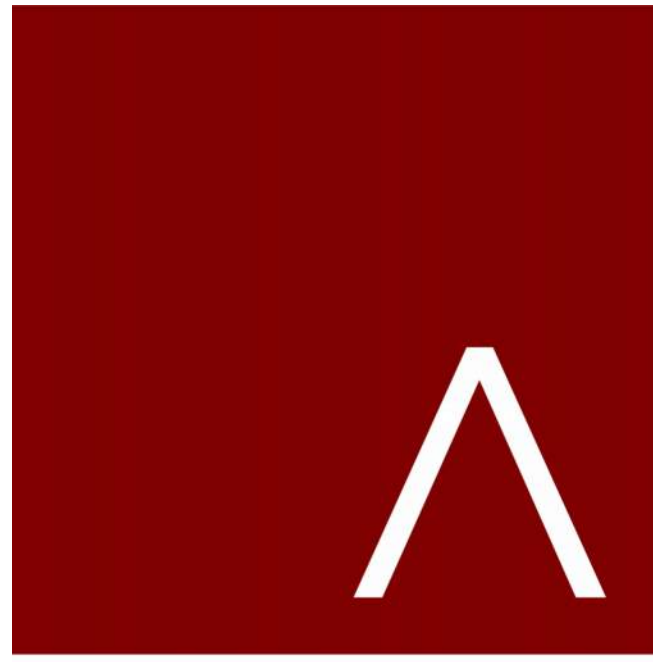

JLA
ARCHITECTS
MADISON | MILWAUKEE | DENVER
JLA-AP.COM

JLA PROJECT NUMBER: W22-0106

702 EAST
WASHINGTON AVENUE
MIXED-USE
DEVELOPMENT

CITY OF MADISON LAND-USE &
URBAN DESIGN COMMISSION
SUBMITTAL

PROGRESS DOCUMENTS


These documents reflect progress and intent and may be subject to change, including additional detail. These are not final construction documents and should not be used for final bidding or construction-related purposes.

DATE OF ISSUANCE: JANUARY 5, 2024

REVISION SCHEDULE		
Mark	Description	Date

SHEET TITLE
**EXTERIOR
PERSPECTIVES**

SHEET NUMBER
A221

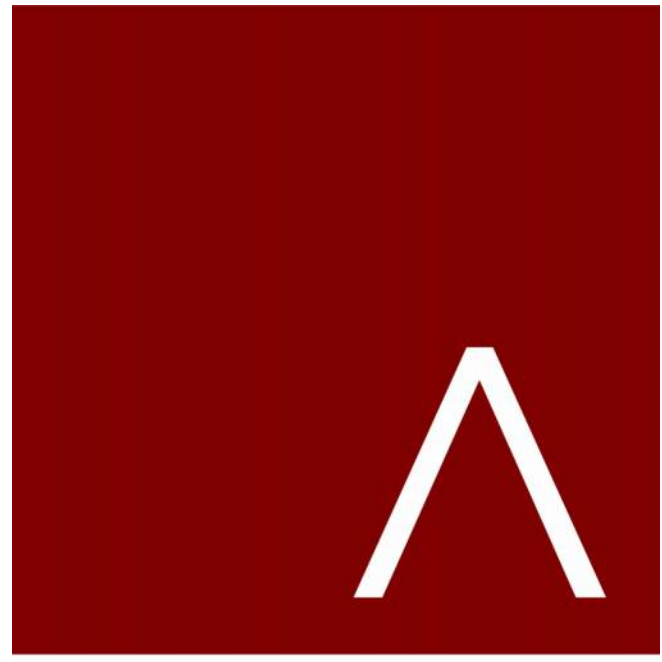

JLA
ARCHITECTS
MADISON | MILWAUKEE | DENVER
JLA-AP.COM

JLA PROJECT NUMBER: W22-0106

702 EAST
WASHINGTON AVENUE
MIXED-USE
DEVELOPMENT

CITY OF MADISON LAND-USE &
URBAN DESIGN COMMISSION
SUBMITTAL

PROGRESS DOCUMENTS

These documents reflect progress and intent and may be subject to change, including additional detail. These are not final construction documents and should not be used for final bidding or construction-related purposes.

DATE OF ISSUANCE: JANUARY 5, 2024


REVISION SCHEDULE		
Mark	Description	Date

SHEET TITLE

EXTERIOR
PERSPECTIVES

SHEET NUMBER

A222

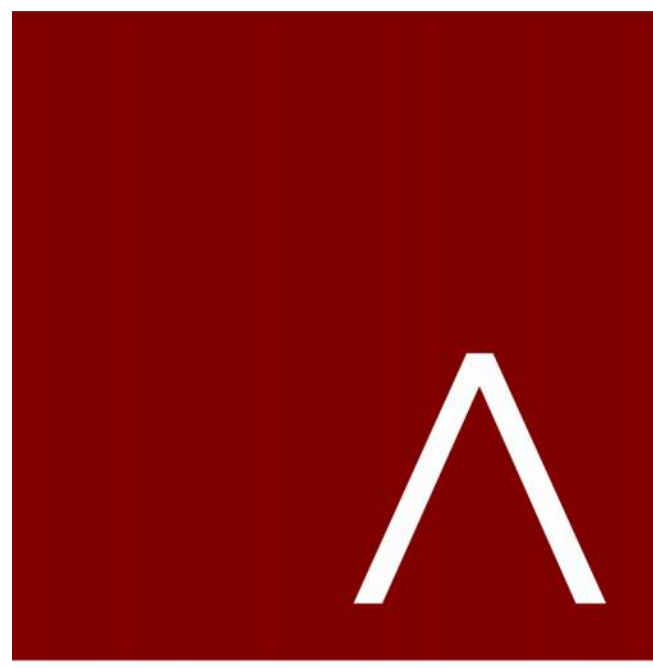

JLA
ARCHITECTS
MADISON | MILWAUKEE | DENVER
JLA-AP.COM

JLA PROJECT NUMBER: W22-0106

702 EAST
WASHINGTON AVENUE
MIXED-USE
DEVELOPMENT

CITY OF MADISON LAND-USE &
URBAN DESIGN COMMISSION
SUBMITTAL

PROGRESS DOCUMENTS

These documents reflect progress and intent and may be subject to change, including additional detail. These are not final construction documents and should not be used for final bidding or construction-related purposes.

DATE OF ISSUANCE: JANUARY 5, 2024

REVISION SCHEDULE


Mark	Description	Date

SHEET TITLE

EXTERIOR
PERSPECTIVES

SHEET NUMBER

A223

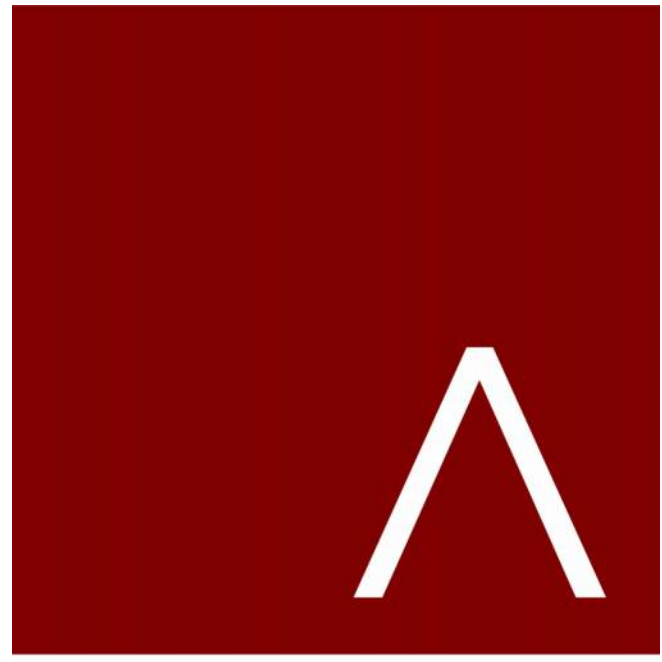

JLA
ARCHITECTS
MADISON | MILWAUKEE | DENVER
JLA-AP.COM

JLA PROJECT NUMBER: W22-0106

702 EAST
WASHINGTON AVENUE
MIXED-USE
DEVELOPMENT

CITY OF MADISON LAND-USE &
URBAN DESIGN COMMISSION
SUBMITTAL

PROGRESS DOCUMENTS


These documents reflect progress and intent and may be subject to change, including additional detail. These are not final construction documents and should not be used for final bidding or construction-related purposes.

DATE OF ISSUANCE: JANUARY 5, 2024

REVISION SCHEDULE		
Mark	Description	Date

SHEET TITLE
**EXTERIOR
PERSPECTIVES**

SHEET NUMBER
A224

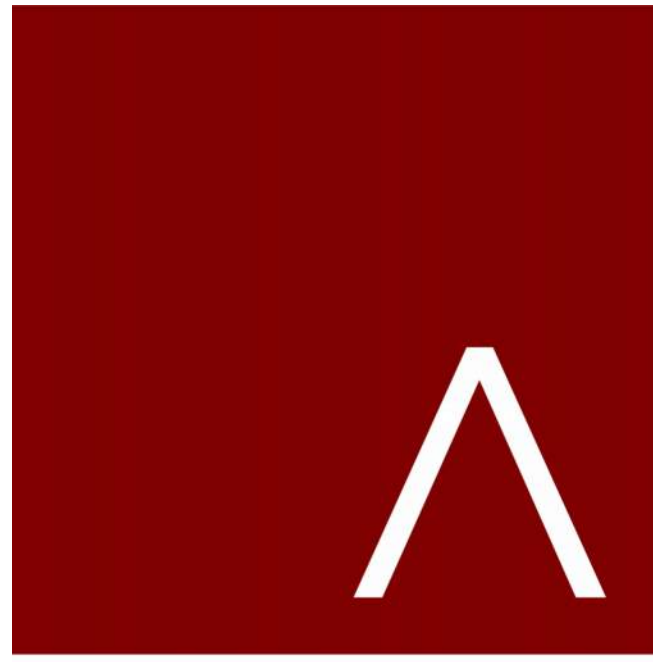

JLA
ARCHITECTS
MADISON | MILWAUKEE | DENVER
JLA-AP.COM

JLA PROJECT NUMBER: W22-0106

702 EAST
WASHINGTON AVENUE
MIXED-USE
DEVELOPMENT

CITY OF MADISON LAND-USE &
URBAN DESIGN COMMISSION
SUBMITTAL

PROGRESS DOCUMENTS

These documents reflect progress and intent and may be subject to change, including additional detail. These are not final construction documents and should not be used for final bidding or construction-related purposes.

DATE OF ISSUANCE: JANUARY 5, 2024


REVISION SCHEDULE		
Mark	Description	Date

SHEET TITLE

EXTERIOR
PERSPECTIVES

SHEET NUMBER

A225

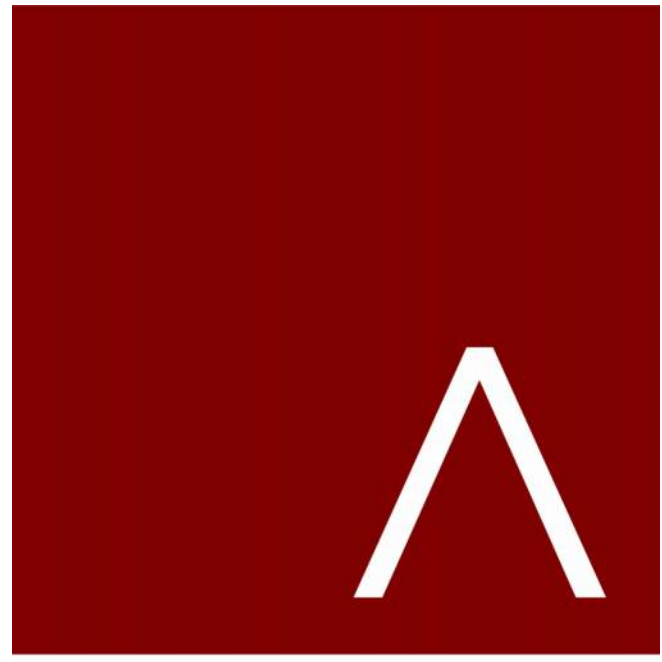

JLA
ARCHITECTS
MADISON | MILWAUKEE | DENVER
JLA-AP.COM

JLA PROJECT NUMBER: W22-0106

702 EAST
WASHINGTON AVENUE
MIXED-USE
DEVELOPMENT

CITY OF MADISON LAND-USE &
URBAN DESIGN COMMISSION
SUBMITTAL

PROGRESS DOCUMENTS

These documents reflect progress and intent and may be subject to change, including additional detail. These are not final construction documents and should not be used for final bidding or construction-related purposes.

DATE OF ISSUANCE: JANUARY 5, 2024


REVISION SCHEDULE		
Mark	Description	Date

SHEET TITLE

EXTERIOR
PERSPECTIVES

SHEET NUMBER

A226

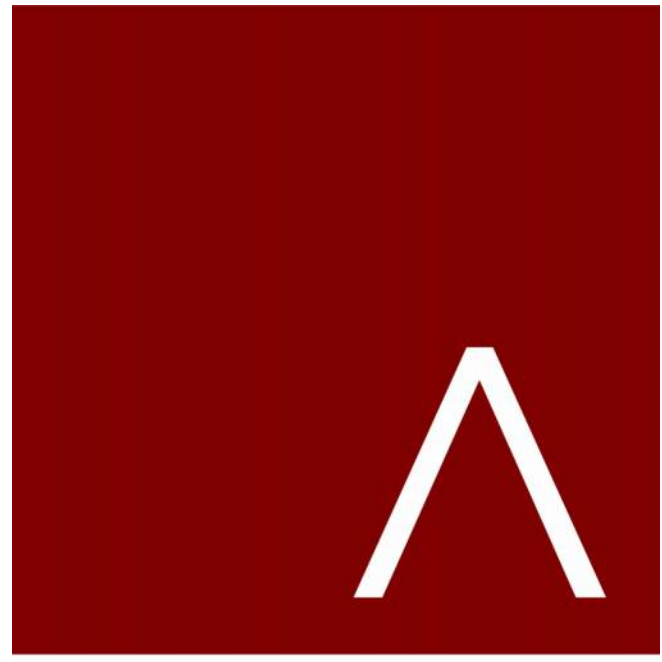

JLA
ARCHITECTS
MADISON | MILWAUKEE | DENVER
JLA-AP.COM

JLA PROJECT NUMBER: W22-0106

702 EAST
WASHINGTON AVENUE
MIXED-USE
DEVELOPMENT

CITY OF MADISON LAND-USE &
URBAN DESIGN COMMISSION
SUBMITTAL

PROGRESS DOCUMENTS

These documents reflect progress and intent and may be subject to change, including additional detail. These are not final construction documents and should not be used for final bidding or construction-related purposes.

DATE OF ISSUANCE: JANUARY 5, 2024

REVISION SCHEDULE


Mark	Description	Date

SHEET TITLE

EXTERIOR
PERSPECTIVES

SHEET NUMBER

A227

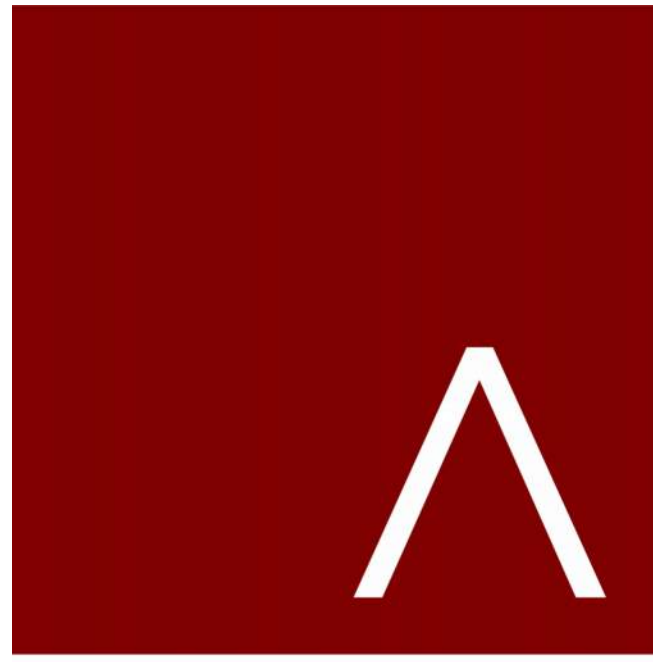

JLA
ARCHITECTS
MADISON | MILWAUKEE | DENVER
JLA-AP.COM

JLA PROJECT NUMBER: W22-0106

702 EAST
WASHINGTON AVENUE
MIXED-USE
DEVELOPMENT

DESIGN DEVELOPMENT
DOCUMENTS

PROGRESS DOCUMENTS

These documents reflect progress and intent and may be subject to change, including additional detail. These are not final construction documents and should not be used for final bidding or construction-related purposes.

DATE OF ISSUANCE: JANUARY 5, 2024


REVISION SCHEDULE		
Mark	Description	Date

SHEET TITLE

EXTERIOR
PERSPECTIVES

SHEET NUMBER

A228

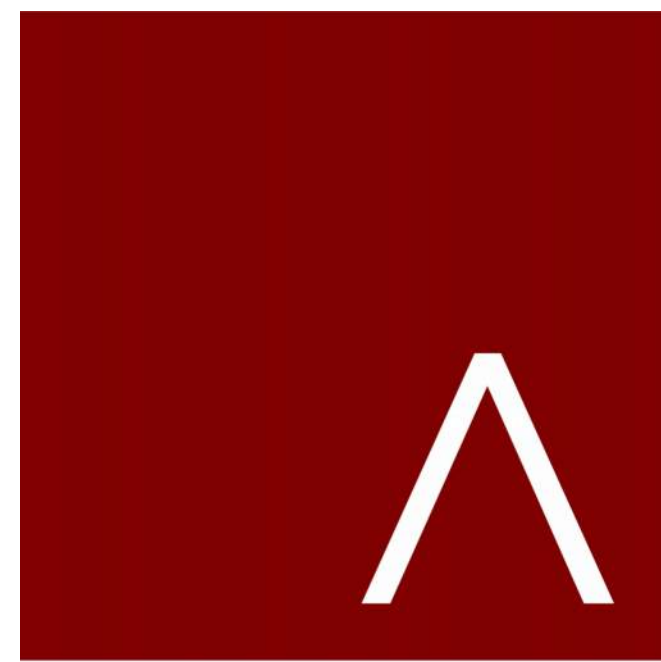

JLA
ARCHITECTS
MADISON | MILWAUKEE | DENVER
JLA-AP.COM

JLA PROJECT NUMBER: W22-0106

702 EAST
WASHINGTON AVENUE
MIXED-USE
DEVELOPMENT

DESIGN DEVELOPMENT
DOCUMENTS

PROGRESS DOCUMENTS

These documents reflect progress and intent and may be subject to change, including additional detail. These are not final construction documents and should not be used for final bidding or construction-related purposes.

DATE OF ISSUANCE: JANUARY 5, 2024

REVISION SCHEDULE

Mark	Description	Date

SHEET TITLE

EXTERIOR
PERSPECTIVES

SHEET NUMBER

A229