


Revisions:

No.	Date:	Description:

Graphic Scale	0' 7.5' 15' 30' 45'
DFD Number	09H2L-02
Set Type	FR
Date Issued	10/14/2013
Sheet Number	C100

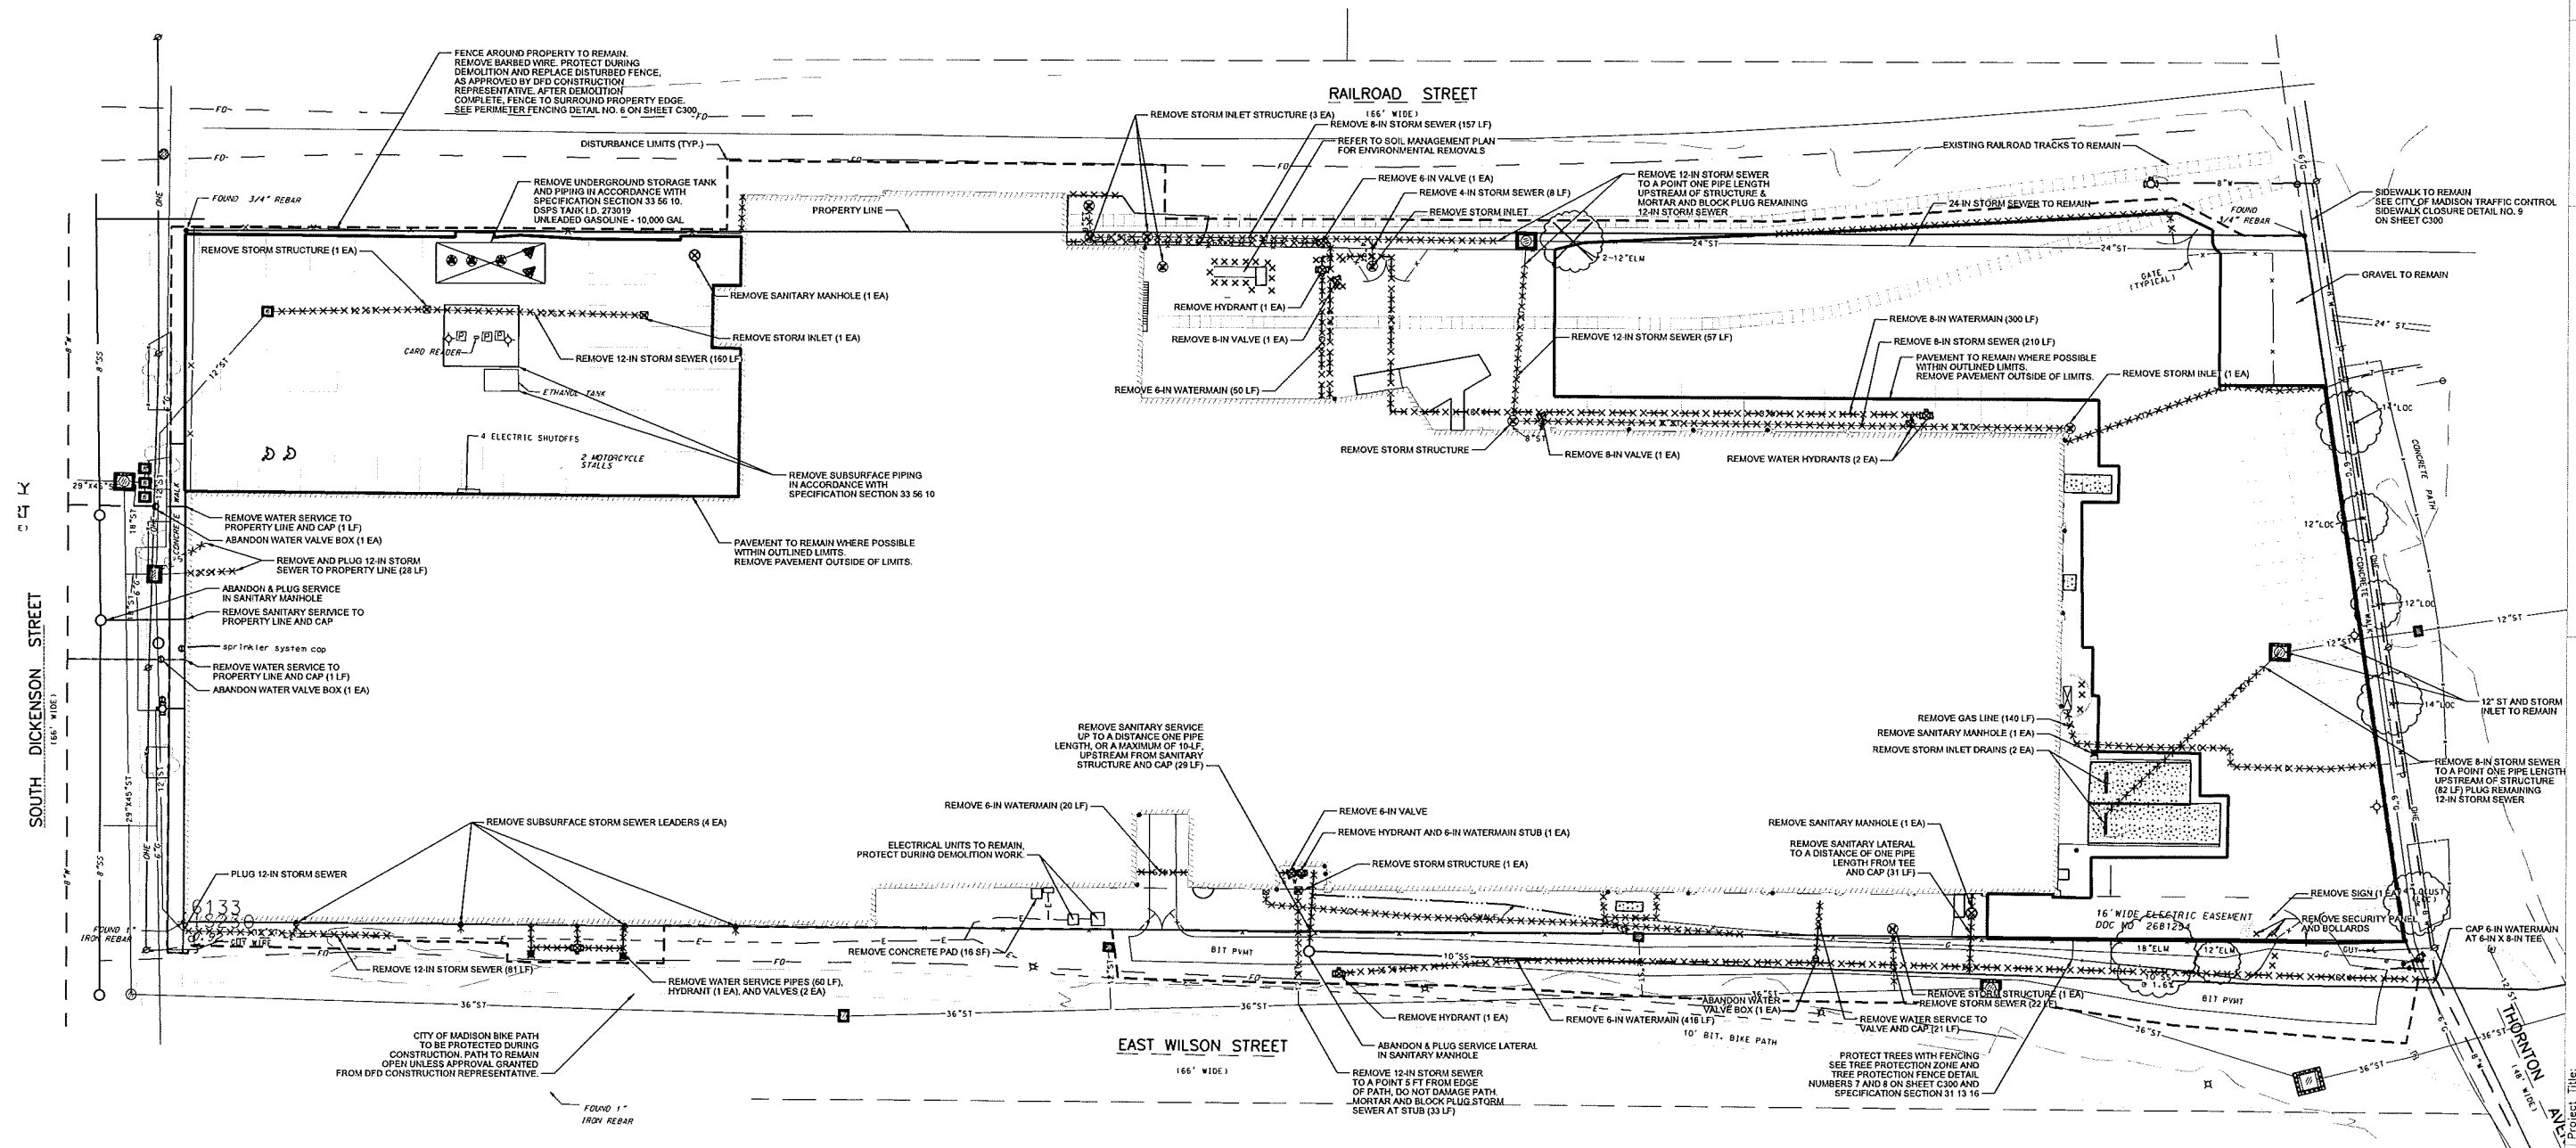

PRELIMINARY PLANS - NOT MEANT FOR CONSTRUCTION



**Demolition of Central Services
State Archive Preservation Facility**
Project Location:
Madison, Wisconsin

Sheet Title:
Site Plan for Surface Removals

Project Title:

Revisions:

No.	Date:	Description:


Graphic Scale
0' 7.5' 15' 30' 45'

DFD Number: 09H2L-02

Set Type: FR

Date Issued: 10/14/2013

Sheet Number: C101

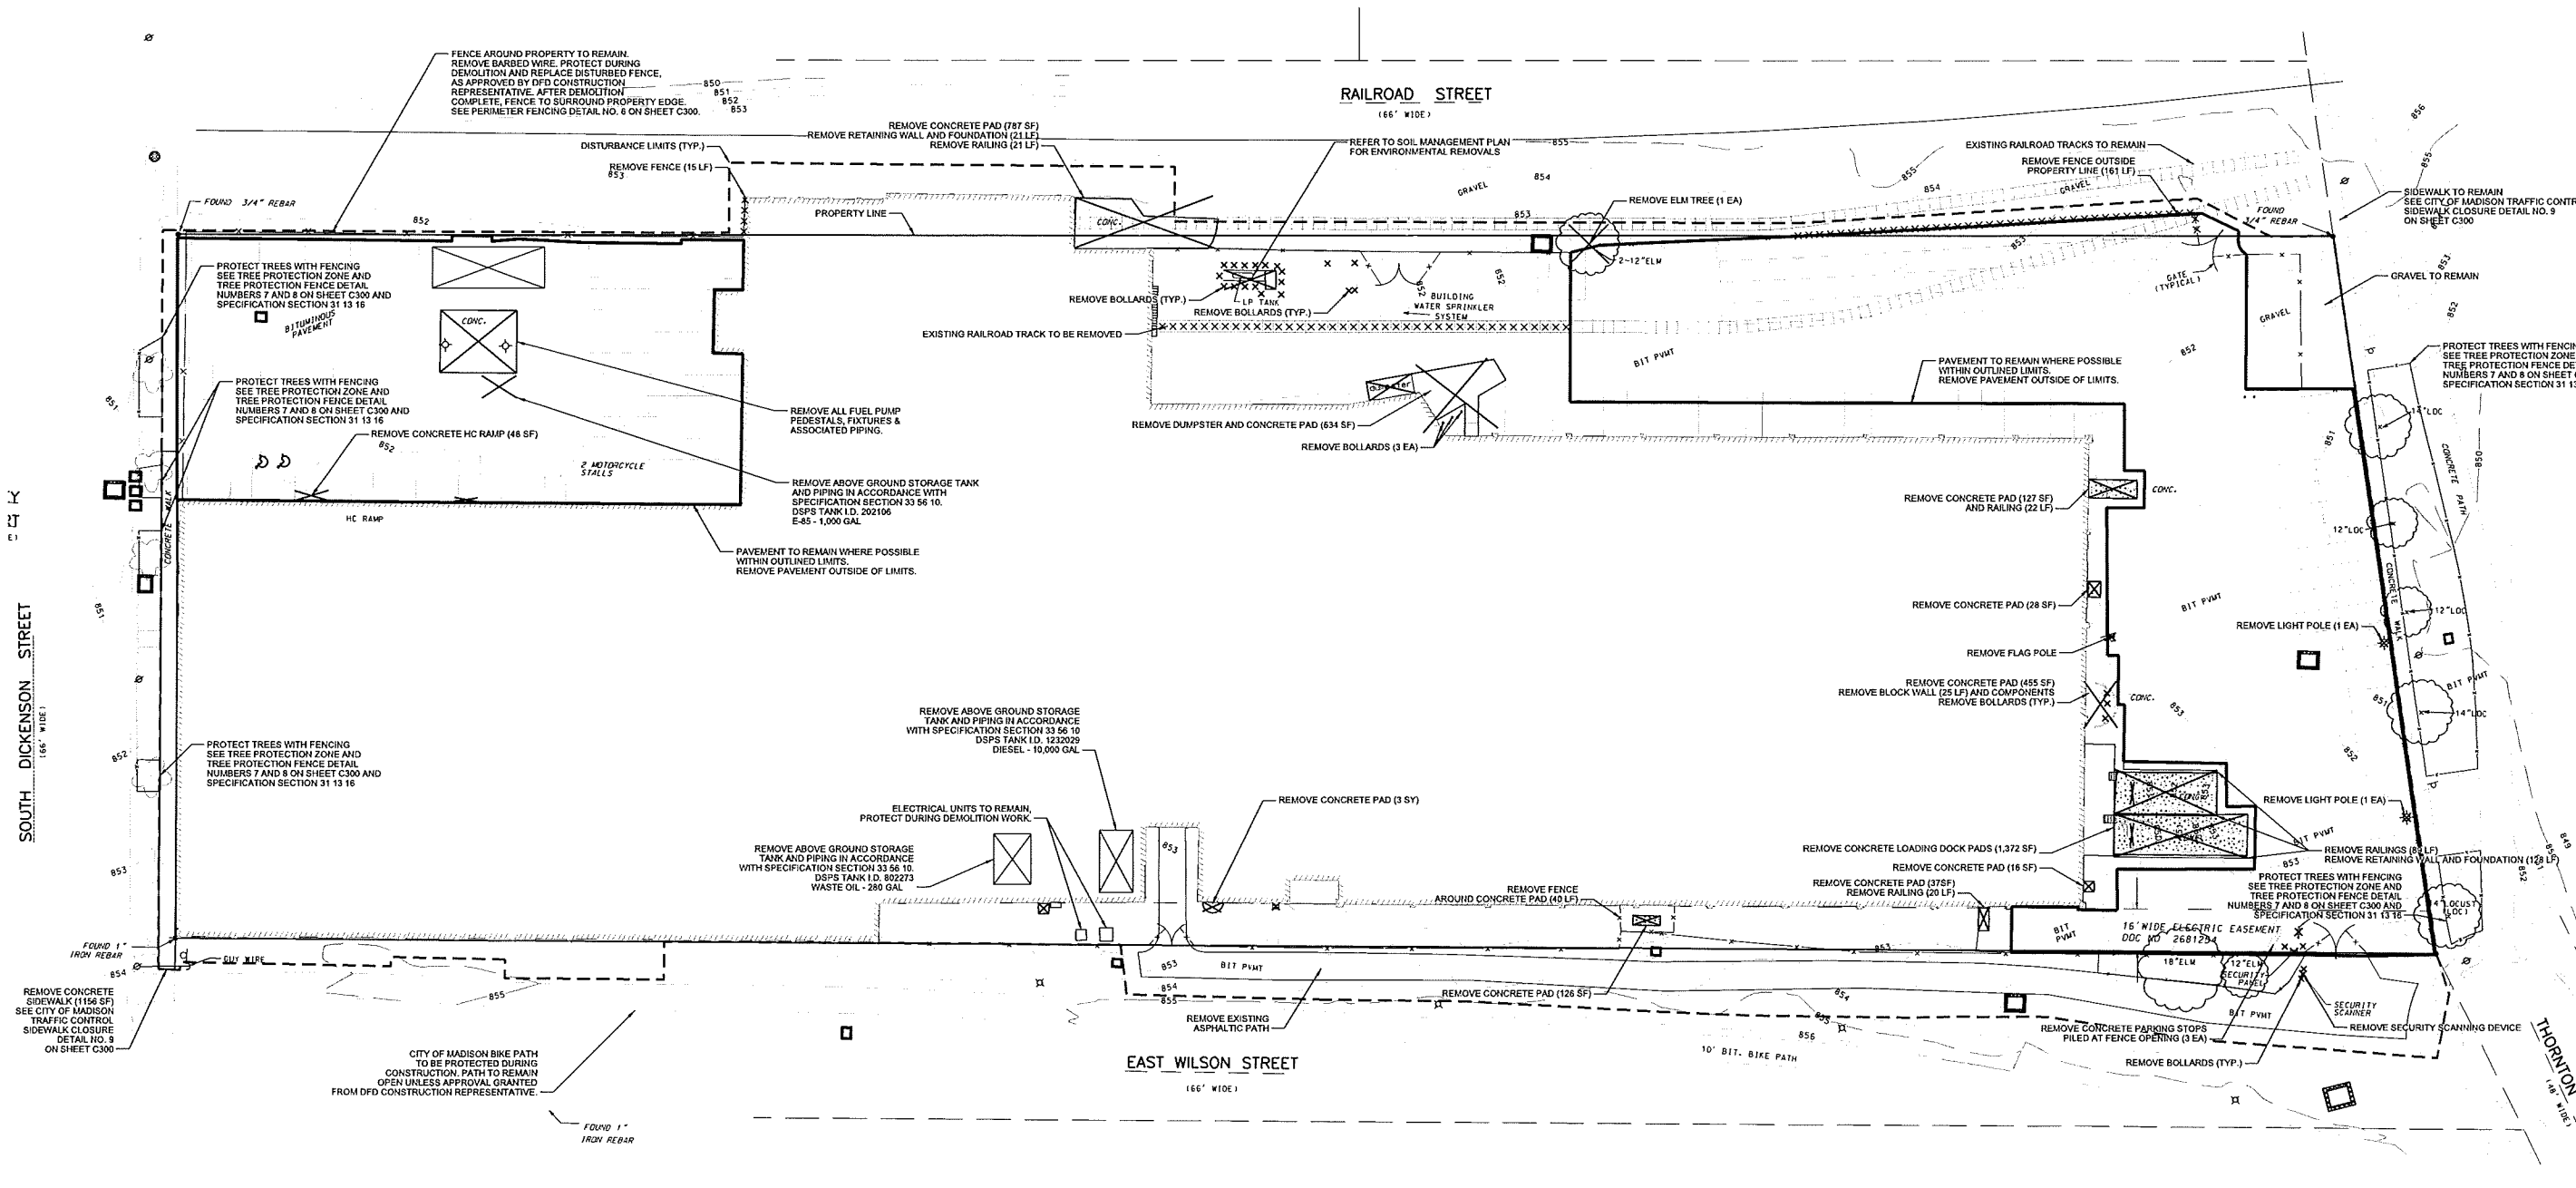

PRELIMINARY PLANS - NOT MEANT FOR CONSTRUCTION

Revisions:	No.	Date:	Description:


Graphic Scale 0' 7.5' 15' 30' 45'

DFD Number 09H2L-02

Set Type FR


Date Issued 10/14/2013

Sheet Number C200

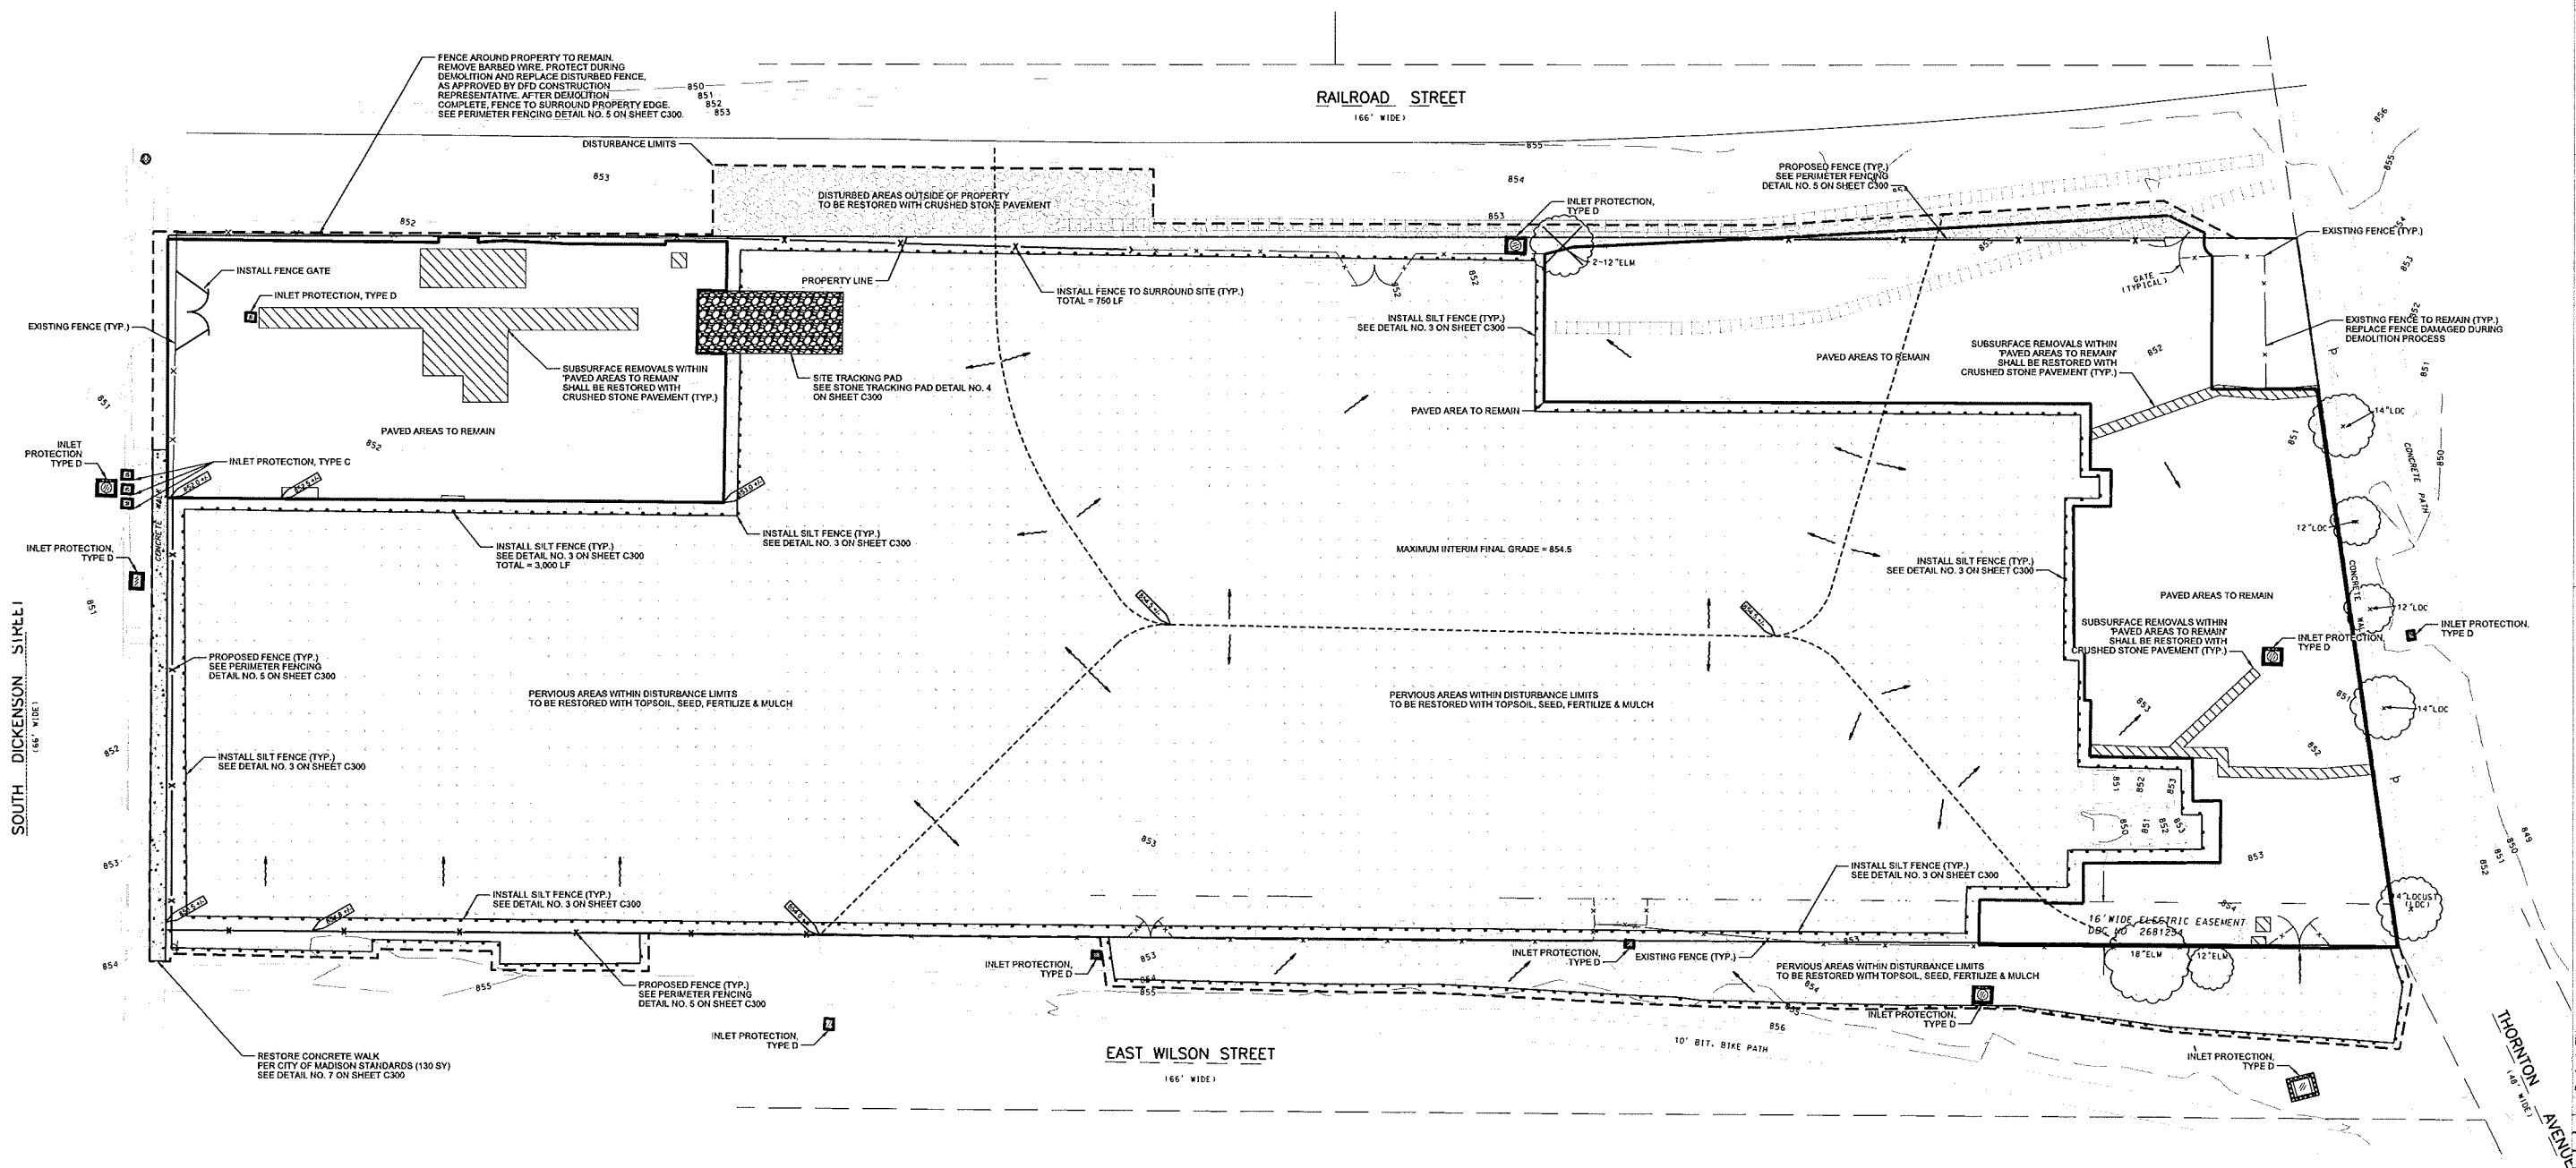

PRELIMINARY PLANS - NOT MEANT FOR CONSTRUCTION



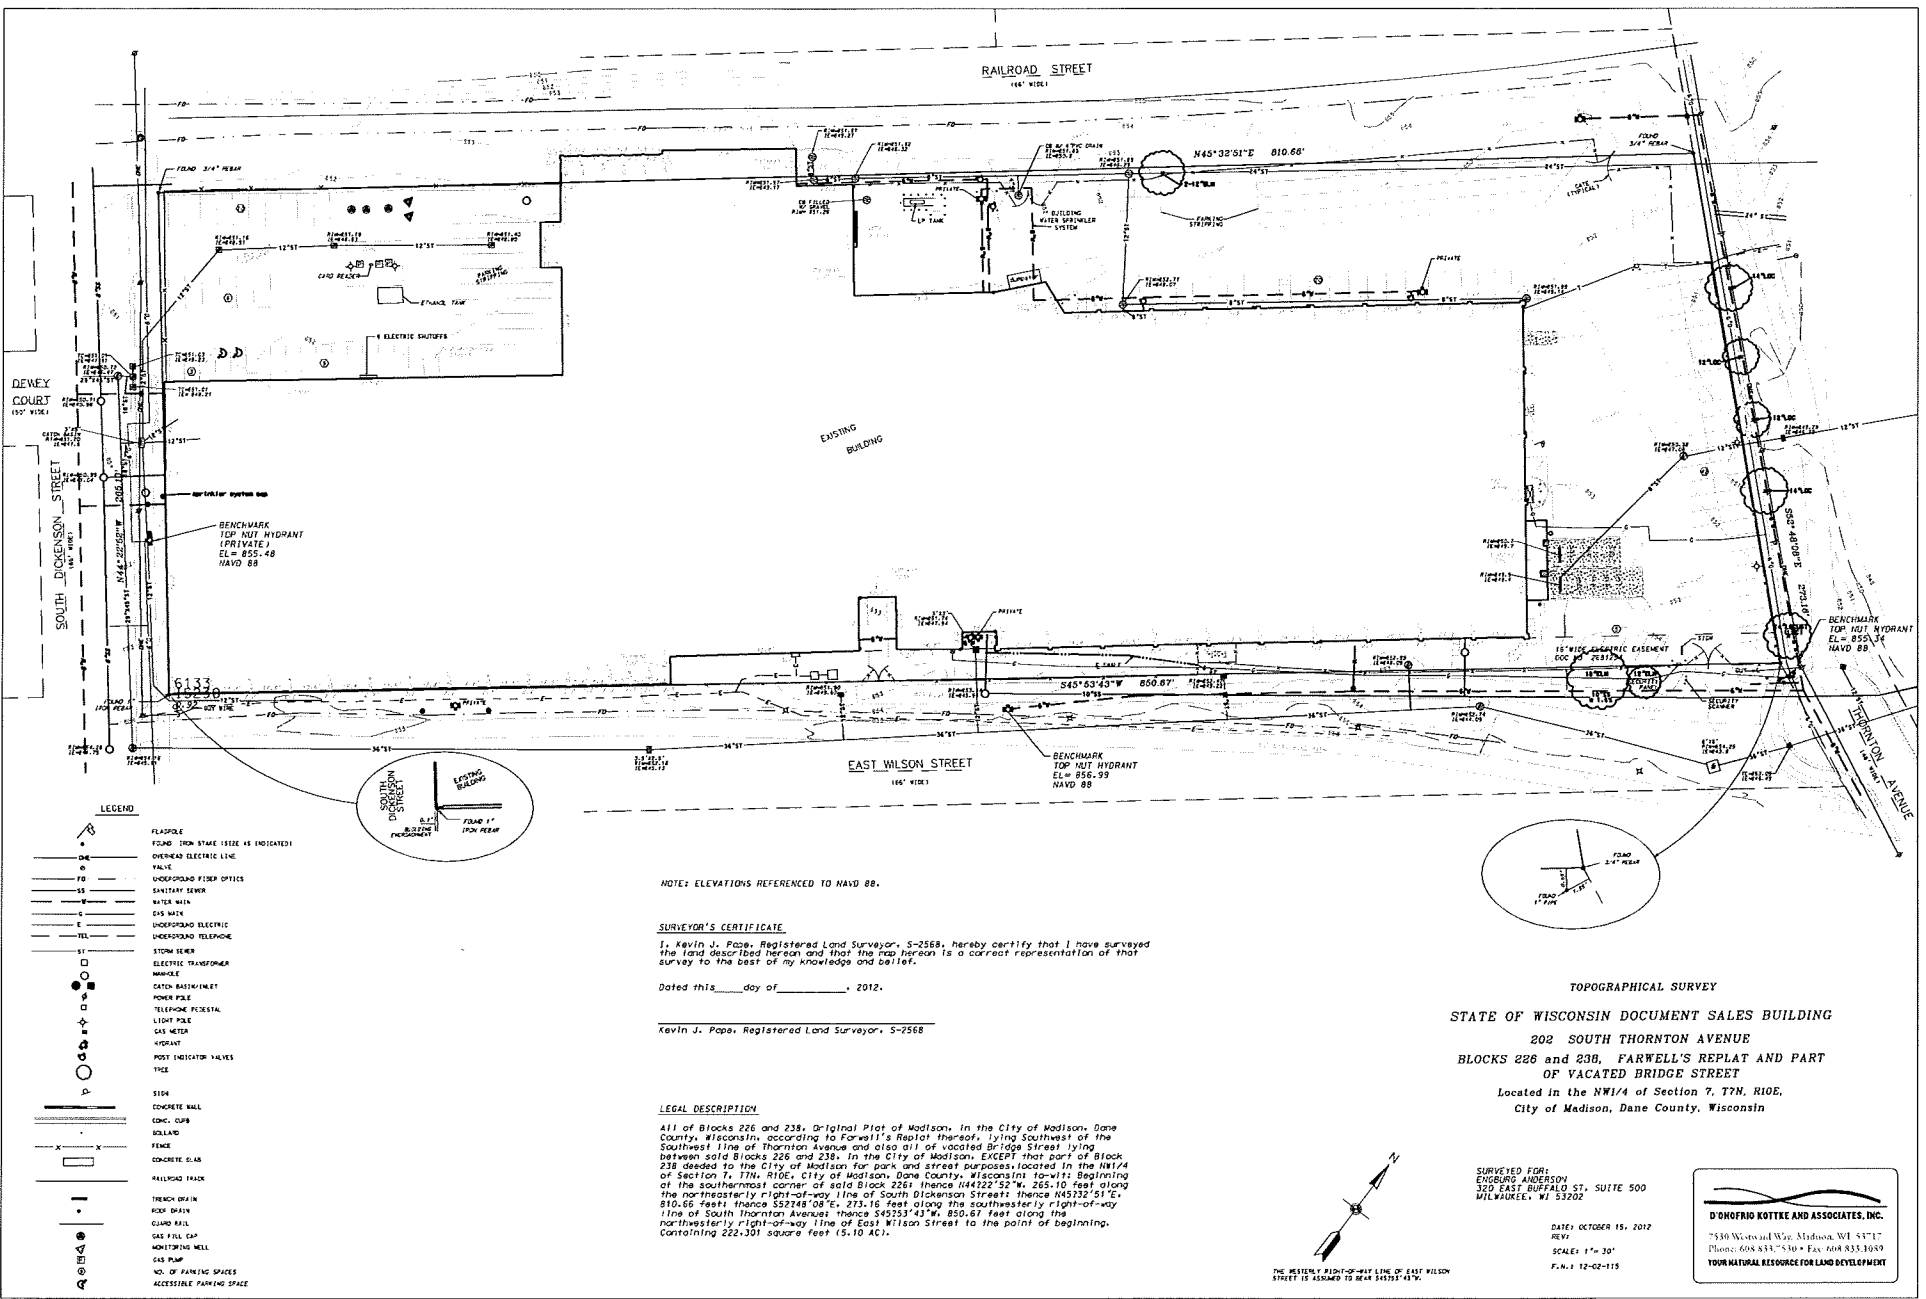

State of Wisconsin
Department of Administration
Division of Facilities Development

Project Title:
State Archive Preservation Facility
Madison, Wisconsin

Issue / Revisions:

No.	DATE	DESCRIPTION

Graphic Scale: 1" = 15' 30" 45'

DSP Number: 09H2L

Set Type: FR


Date Issued: 05/16/2014

Sheet Number: C001


FOR INFORMATION ONLY -
NOT FOR CONSTRUCTION

No.	DATE	DESCRIPTION


Graphic Scale	0' 15' 30' 45'
DSF Number	09H2L
Set Type	FR
Date Issued	05/16/2014
Sheet Number	C300

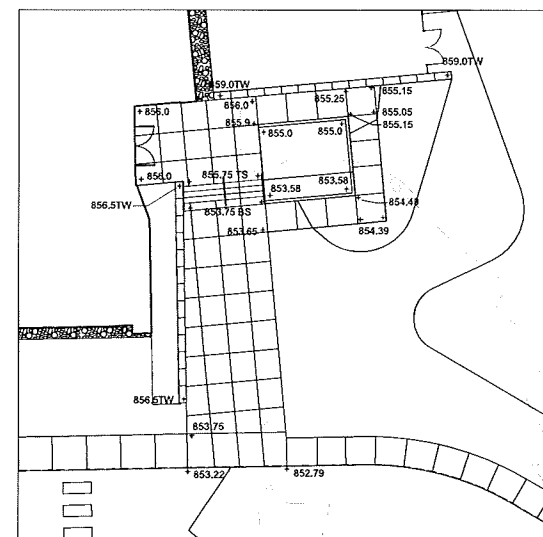

2 GRADING PLAN ENLARGEMENT - VISITOR ENTRANCE
C400 1"=10'

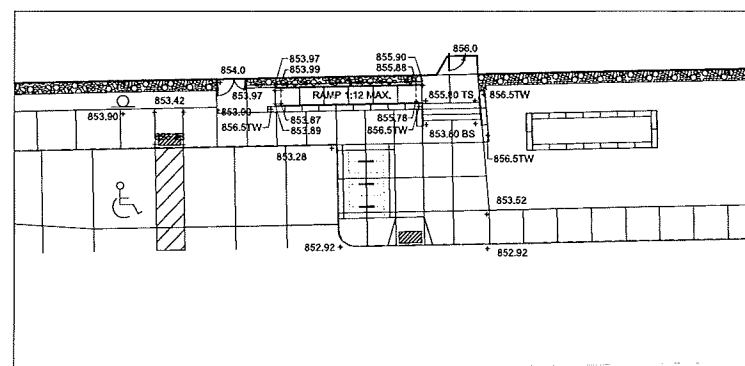

3 GRADING PLAN ENLARGEMENT - STAFF ENTRANCE
C400 1"=10'

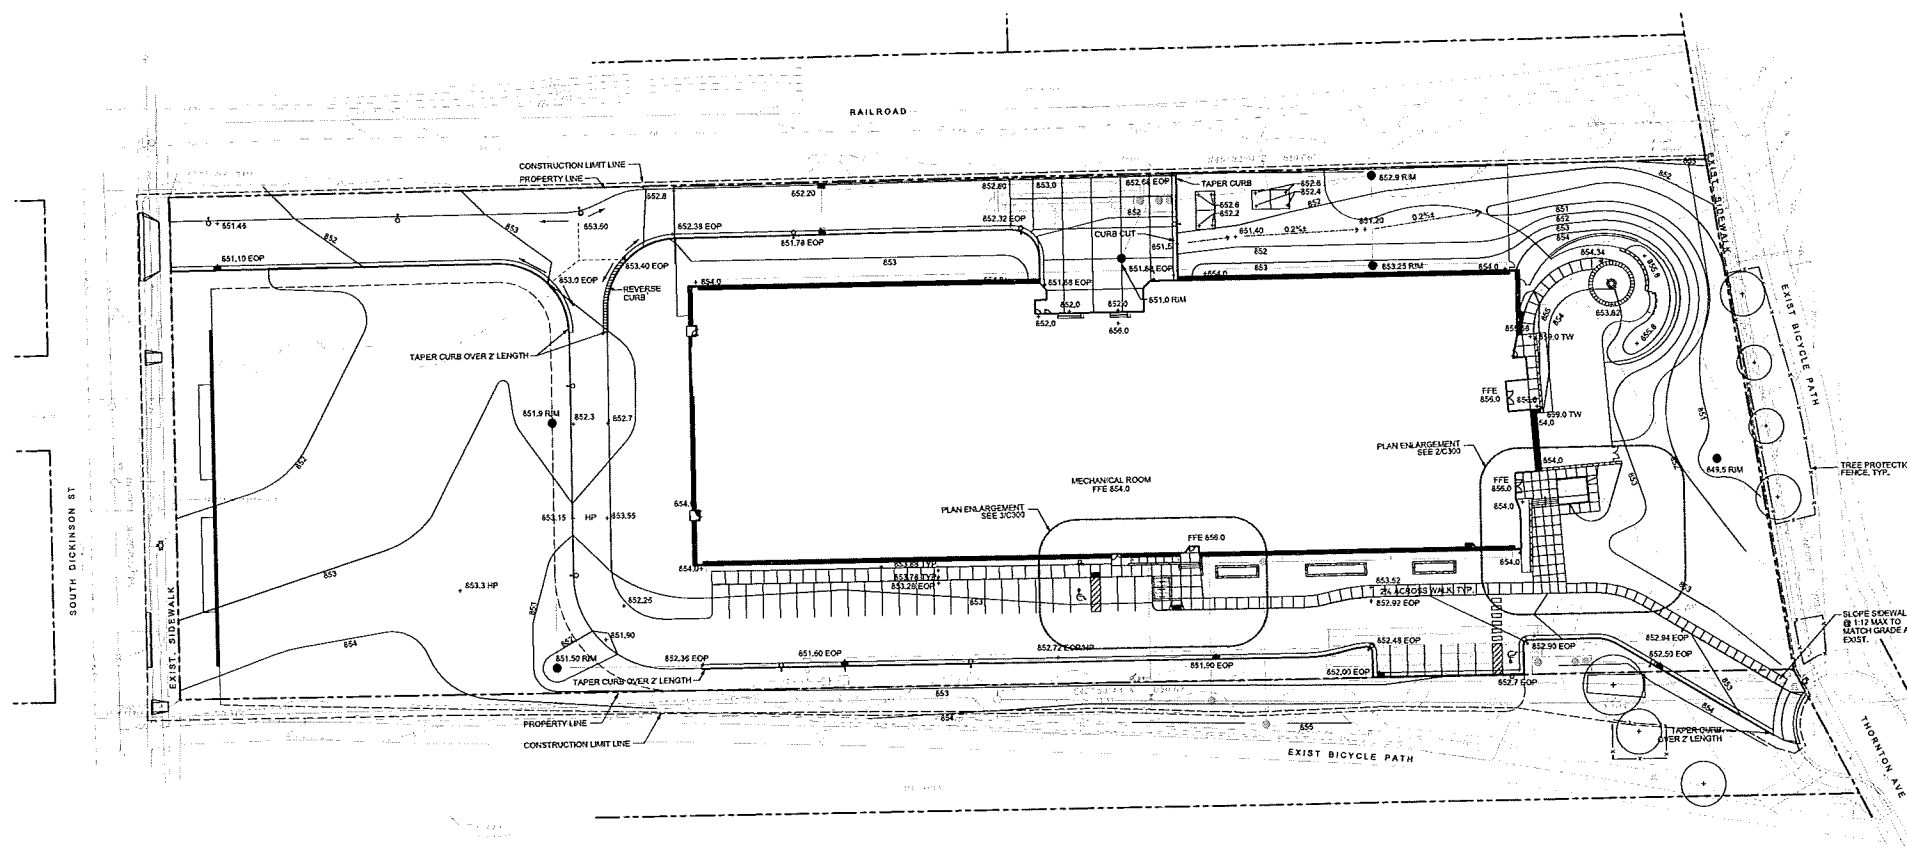


1 GRADING PLAN
C300 1"=30'


LEGEND

---	EXISTING CONTOUR
---	PROPOSED CONTOUR
+ 854.28	SPOT ELEVATION
EOP	EDGE OF PAVEMENT
TW	TOP OF WALL
BW	BOTTOM OF WALL
TS	TOP OF STEP
BS	BOTTOM OF STEP


- GENERAL NOTES**
- EXISTING CONDITIONS FOR THIS PLAN ARE BASED ON A SURVEY BY DONOFRIO AND KOTKE AND ASSOC., MADISON, WI. THE CONTRACTOR SHALL FIELD VERIFY EXISTING FEATURES PRIOR TO THE START OF CONSTRUCTION AND REPORT ANY DISCREPANCIES TO OWNER'S REPRESENTATIVE.
 - CONTRACTOR SHALL CONTACT DIGGERS HOTLINE FOR UNDERGROUND UTILITY LOCATIONS.
 - ANY PUBLIC SIDEWALK, TERRACE, OR CURB DAMAGED BY CONSTRUCTION ACTIVITIES SHALL BE REPAIRED TO EXISTING CONDITION PER CITY OF MADISON STANDARDS AND SPECIFICATIONS.
 - REFERENCE SITE PREPARATION/EROSION CONTROL PLAN C100, SITE PLAN C200, AND UTILITY PLAN C400 FOR COORDINATION OF WORK ON THIS SHEET.
 - THIS PLAN SHOWS CONTOURS AND FINISHED GRADES. FOR ROUGH GRADES OF PAVEMENT AREAS, SUBTRACT THICKNESS OF PAVEMENT AND BASE COURSES SPECIFIED.
 - MINIMUM TOPSOIL THICKNESS, AFTER SETTLEMENT AND LIGHT COMPACTION, SHALL BE 6 INCHES FOR ALL SOD OR NATIVE SEEDING AREAS. TOPSOIL THICKNESS SHALL BE 12 INCHES IN PERENNIAL PLANT BEDS. THESE REQUIREMENTS CAN BE COMBINED WITH OVERALL DEPTH OF ENGINEERED SOIL CAP PER SOIL MANAGEMENT PLAN; SEE SPECIFICATIONS.
 - ALL LANDSCAPED AREAS COMPACTED BY CONSTRUCTION VEHICLES SHALL BE DEEP TILLED (RIPPED) TO A DEPTH OF 12-18 INCHES PRIOR TO PLACEMENT OF TOPSOIL.
 - MATCH GRADES WHERE NEW CONSTRUCTION JOINS EXISTING.
 - BIKE PATHS SHALL NOT BE DISTURBED AND MUST REMAIN OPEN AT ALL TIMES.

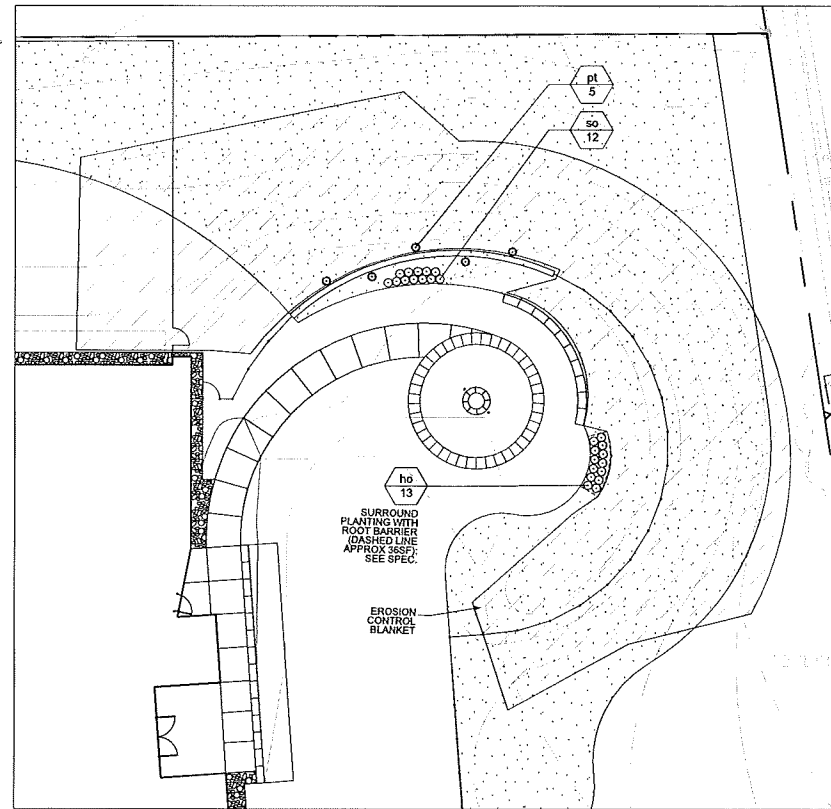


2 NATIVE AMERICAN CEREMONIAL AREA
L100 1"=10'

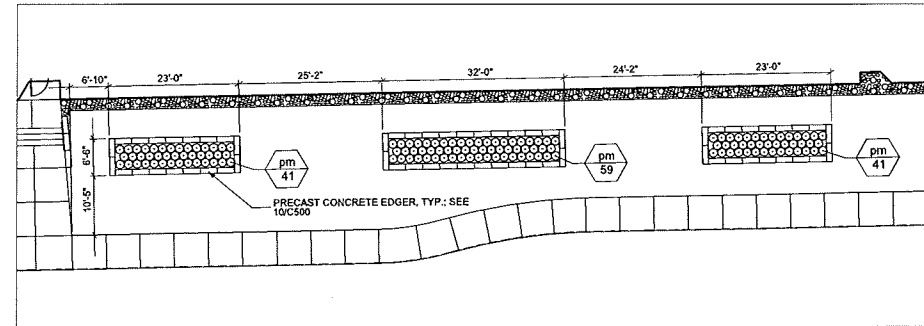

3 PLANTERS WITH PRECAST EDGERS
L100 1"=10'

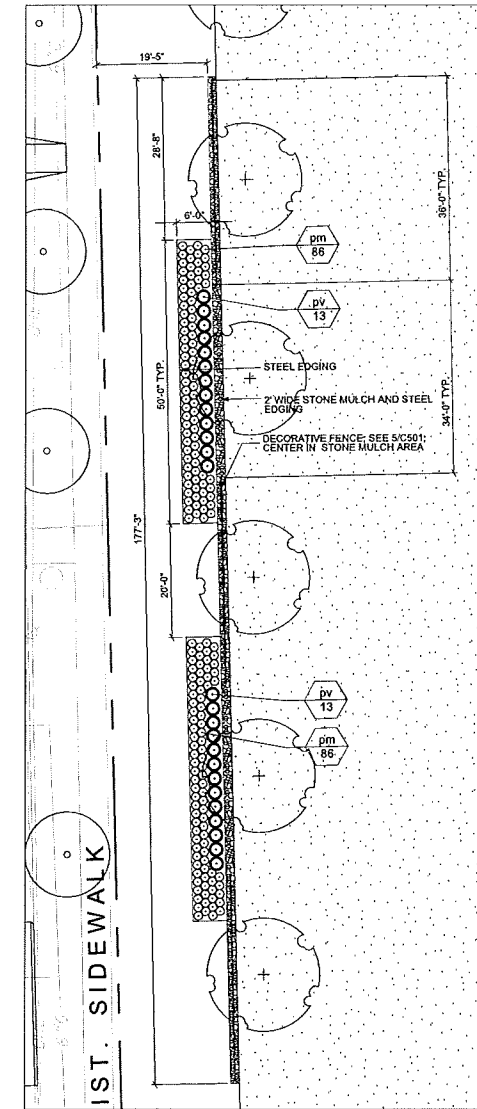

4 DICKINSON ST. PLANTERS
L100 1"=10'

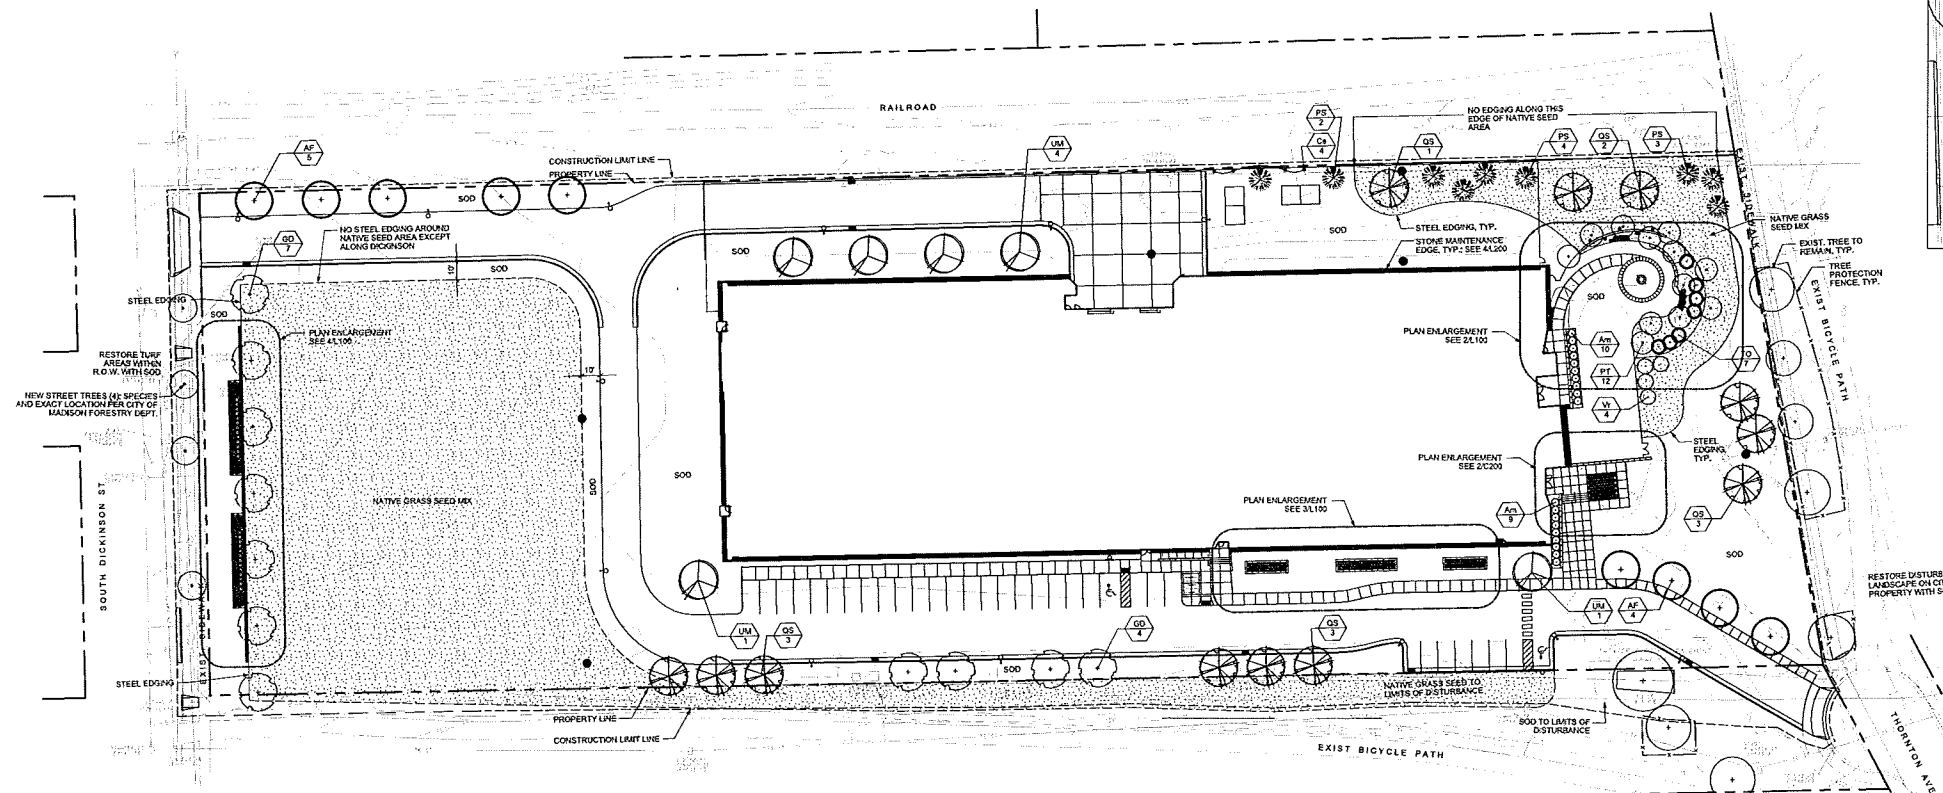

1 LANDSCAPE PLAN
L100 1"=30'

GENERAL NOTES.

- EXISTING CONDITIONS FOR THIS PLAN ARE BASED ON A SURVEY BY D'ONFRIO AND KOTKE AND ASSOC., MADISON, WI. THE CONTRACTOR SHALL FIELD VERIFY EXISTING FEATURES PRIOR TO THE START OF CONSTRUCTION AND REPORT ANY DISCREPANCIES TO OWNER'S REPRESENTATIVE.
- CONTRACTOR SHALL CONTACT DIGGERS HOTLINE FOR UNDERGROUND UTILITY LOCATIONS.
- ANY PUBLIC SIDEWALK, TERRACE, OR CURB DAMAGED BY CONSTRUCTION ACTIVITIES SHALL BE REPAIRED TO EXISTING CONDITION PER CITY OF MADISON STANDARDS AND SPECIFICATIONS.
- BIKE PATHS SHALL NOT BE DISTURBED AND MUST REMAIN OPEN AT ALL TIMES.

LANDSCAPE NOTES

- SEE 1200 FOR TYPICAL PLANTING DETAILS AND PLANT LIST.
- LANDSCAPE CONTRACTOR IS RESPONSIBLE FOR TESTING TOPSOIL AND AMENDING IF NECESSARY; SEE SPEC. SECTION 32.19.13. TEST RESULTS MUST BE REVIEWED AND APPROVED BY LANDSCAPE ARCHITECT.
- LANDSCAPE CONTRACTOR SHALL VERIFY THAT REQUIRED TOPSOIL DEPTHS FOR SEEDING AREAS AND PERENNIAL PLANTING BEDS IS IN PLACE; NOTIFY CONSTRUCTION MANAGER AND A/E IF INSUFFICIENT QUANTITIES ARE FOUND.
- ALL PLANTING BEDS SHALL BE EDGED WITH BLACK STEEL EDGING UNLESS OTHERWISE NOTED OR ADJACENT TO PAVEMENT.
- ALL PLANTING BEDS SHALL BE MULCHED WITH 3" SHREDDED HARDWOOD MULCH. APPLY PRE-EMERGENT HERBICIDE PRIOR TO MULCHING. DO NOT USE WEED BARRIER FABRIC.
- INSTALL A SHREDDED HARDWOOD MULCH RING AROUND ALL TREES IN SOO LAWN AREAS; DECIDUOUS TREES - 3" DIA.; EVERGREEN TREES - 5" DIA.
- INSTALL EROSION CONTROL MAT ON ALL SEEDED SLOPES STEEPER THAN 5:1.

Issue / Revisions:	
No.	DESCRIPTION
1	FINAL REVIEW - NOT FOR CONSTRUCTION


Graphic Scale: 0" 15' 30' 45'

DSF Number: 09H2L


Set Type: FR

Date Issued: 05/16/2014

Sheet Number: L100

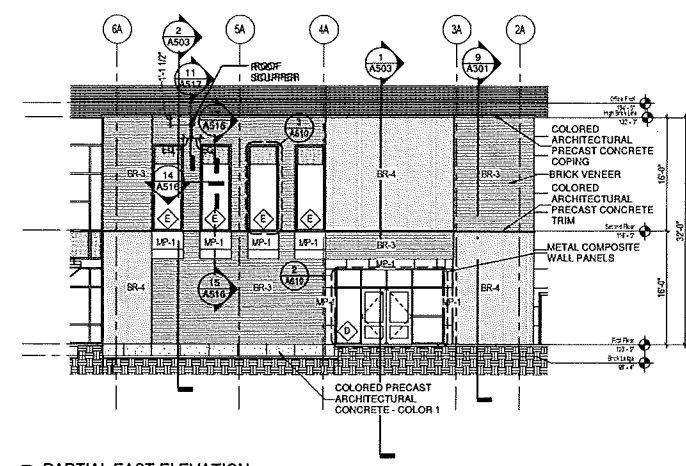


3 PARTIAL EAST ELEVATION
SCALE: 1/8" = 1'-0"

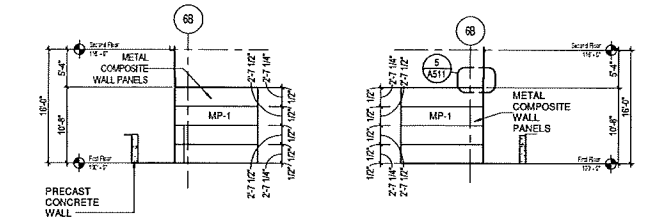


4 NORTH ELEVATION @ NA CARE
SCALE: 1/8" = 1'-0"


5 SOUTH ELEVATION @ NA CARE
SCALE: 1/8" = 1'-0"

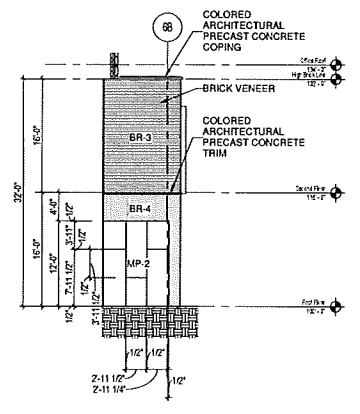


6 PARTIAL SOUTH ELEVATION
SCALE: 1/8" = 1'-0"

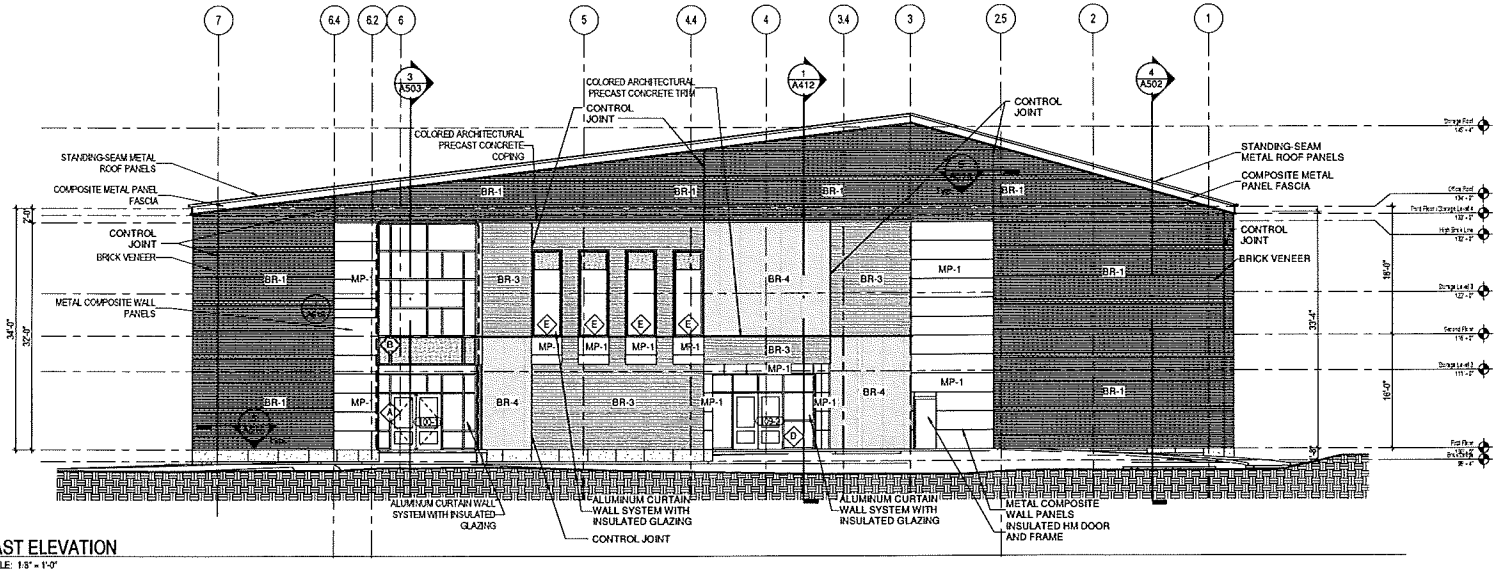

1 EAST ELEVATION
SCALE: 1/8" = 1'-0"

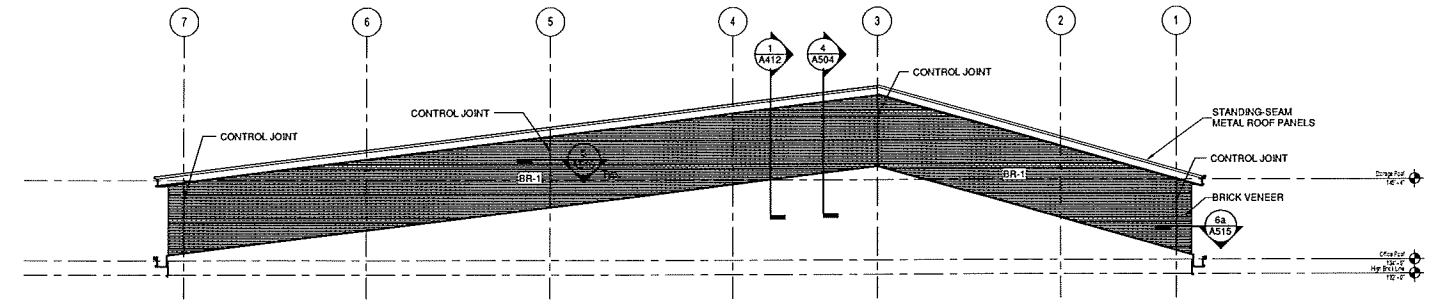

7 EAST GABLE ELEVATION
SCALE: 1/8" = 1'-0"

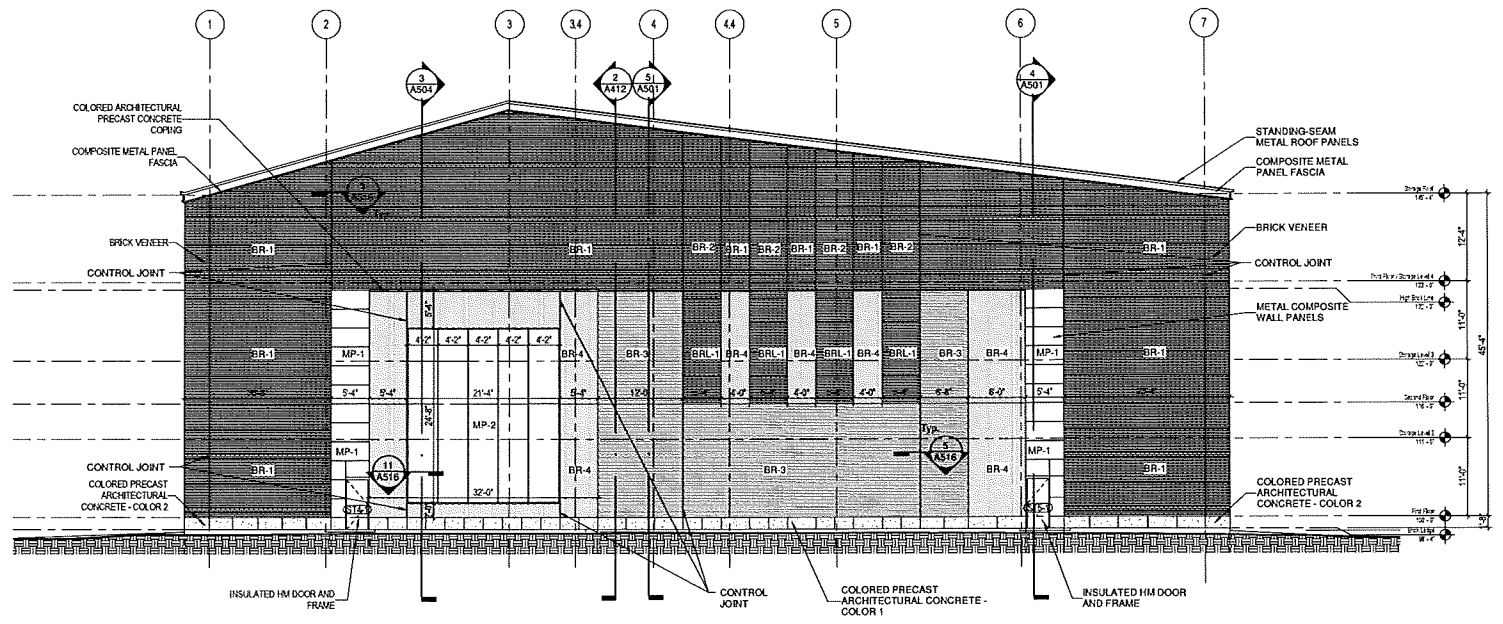

2 WEST ELEVATION
SCALE: 1/8" = 1'-0"

Revisions:	DATE	DESCRIPTION


Graphic Scale: 1" = 10'

DFD Number: 09H2L


Set Type: FR

Date Issued: 05/16/2014

Sheet Number: A401

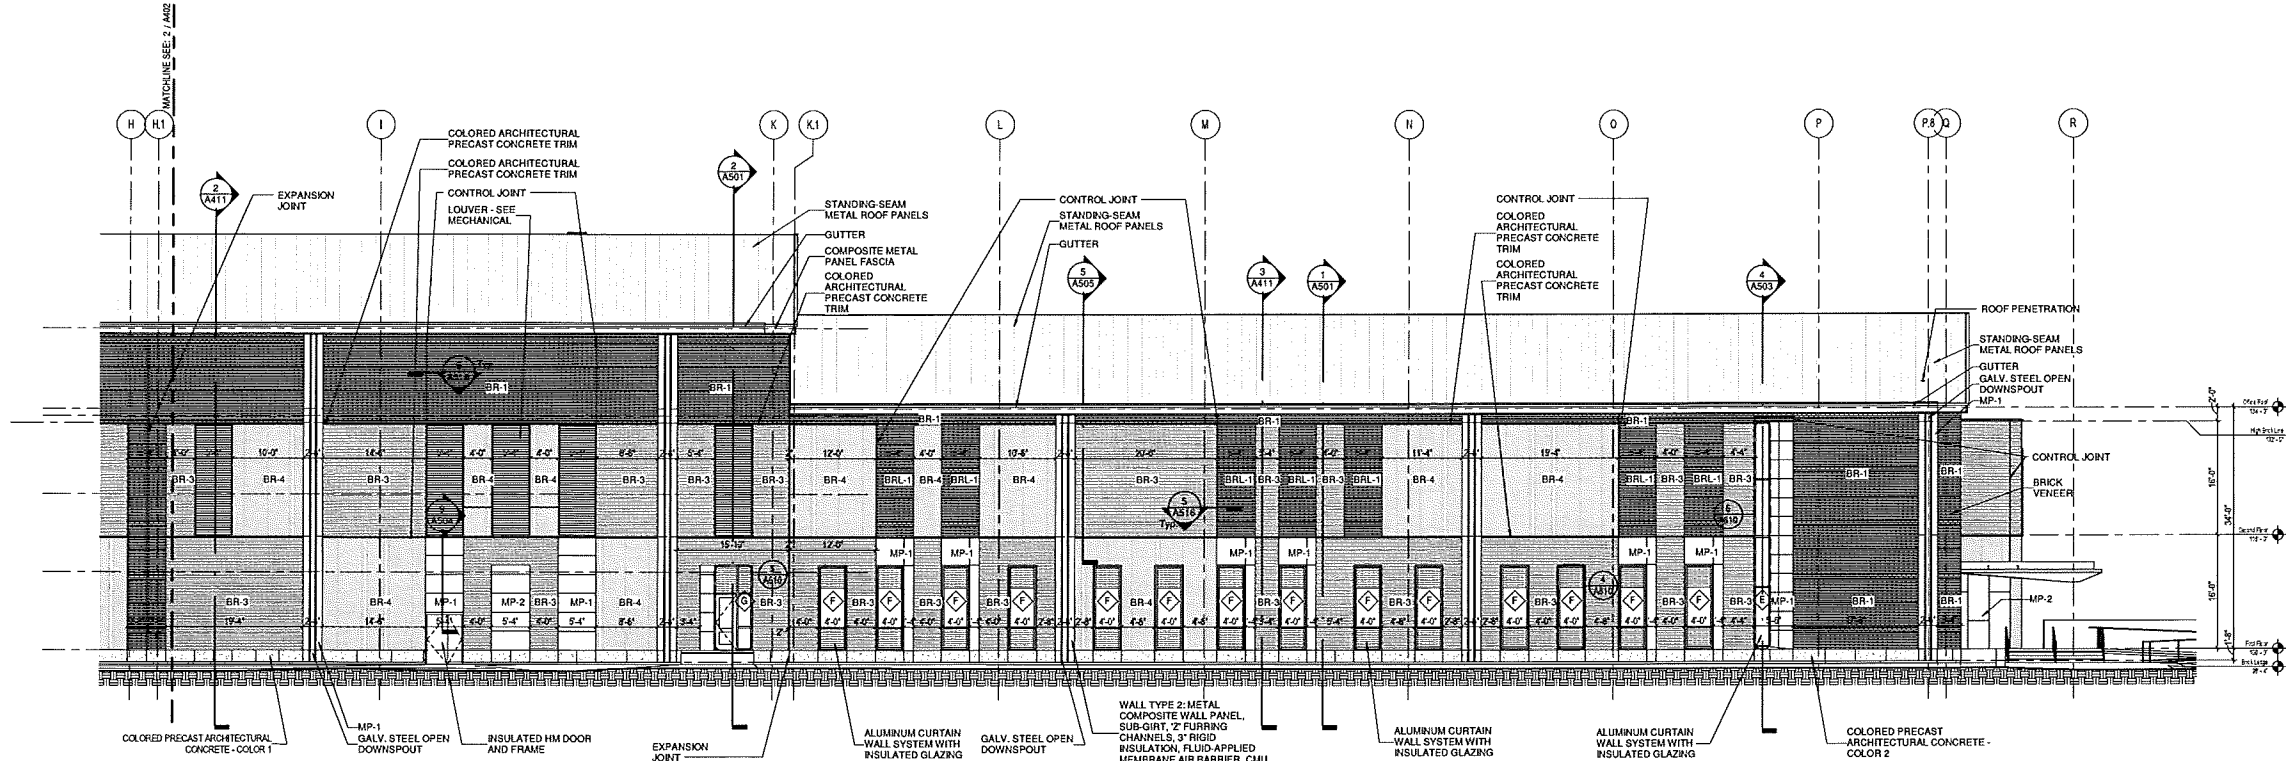


1 SOUTH ELEVATION - EAST
SCALE: 1/8" = 1'-0"

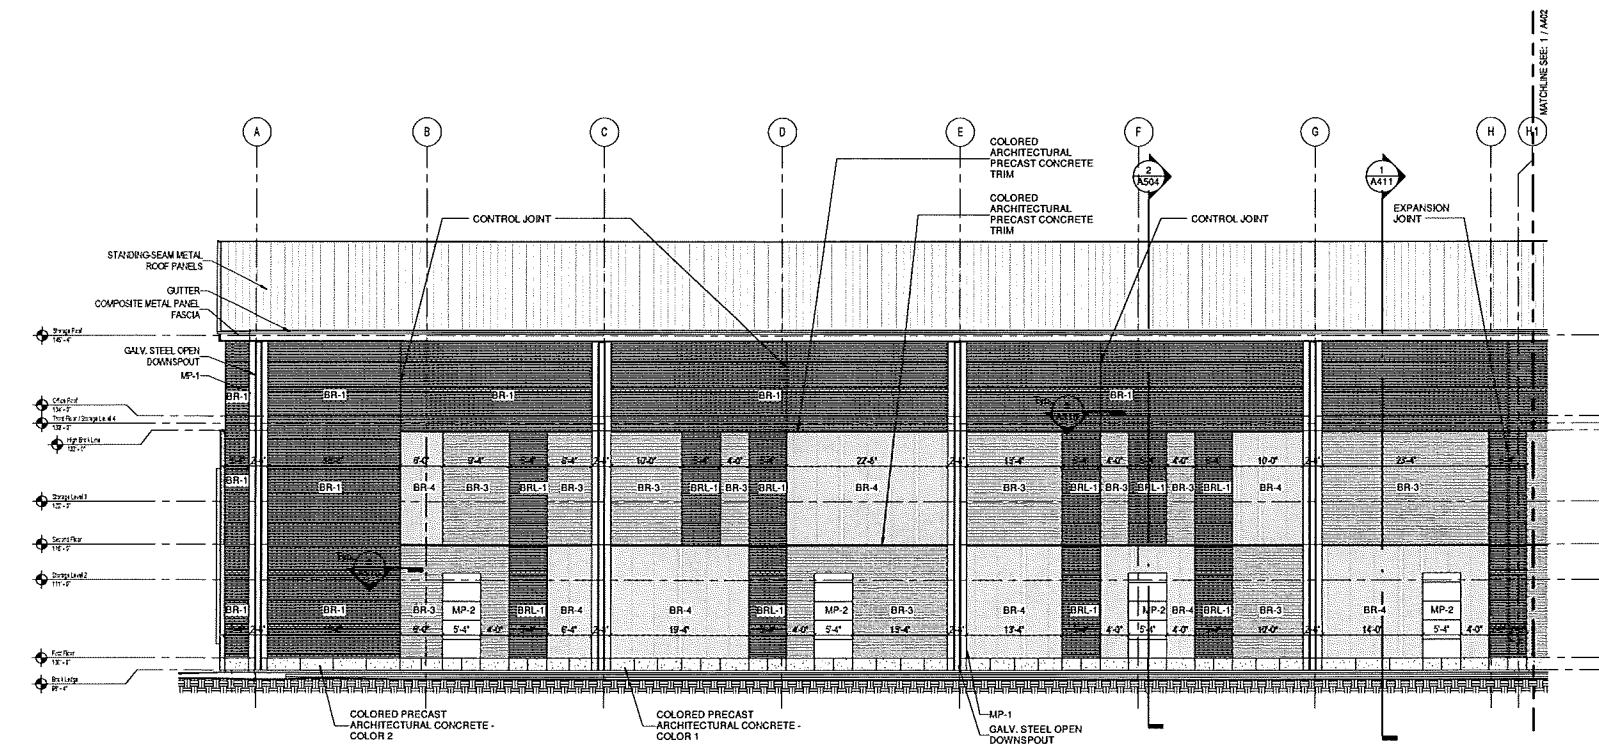


2 SOUTH ELEVATION - WEST
SCALE: 1/8" = 1'-0"

Revisions:	
No.	DESCRIPTION

Graphic Scale	0 2 4 8
DFD Number	09H2L
Set Type	FR
Date Issued	05/16/2014
Sheet Number	A402

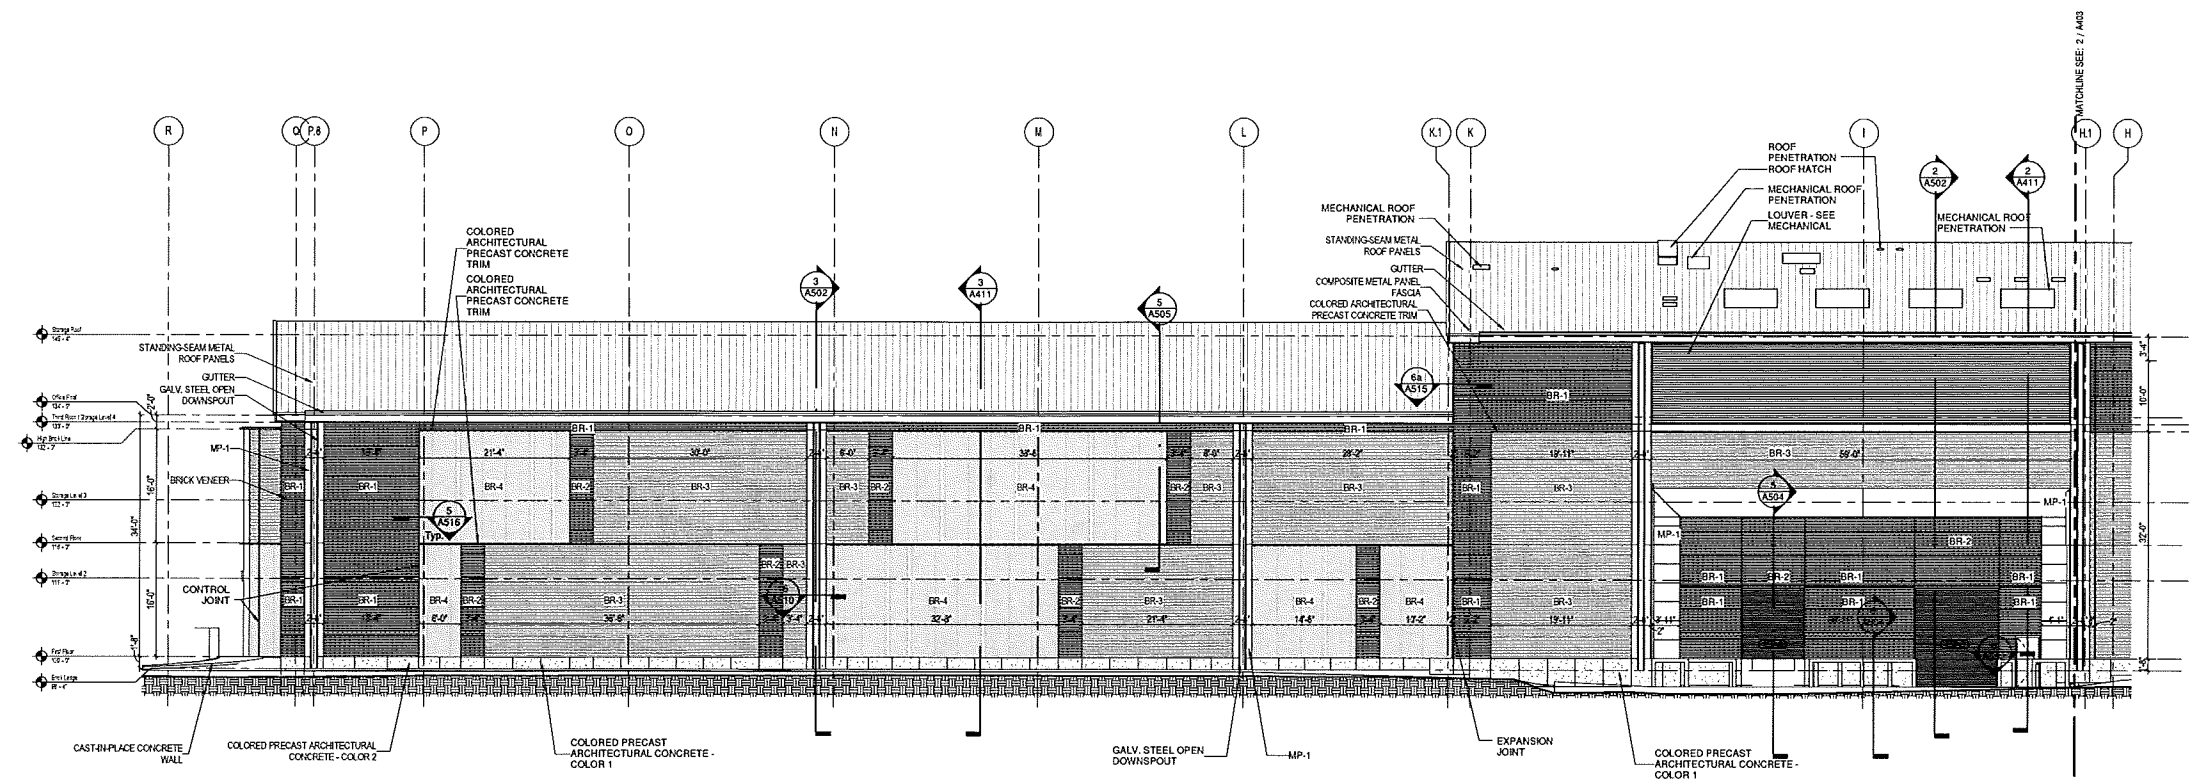


1 NORTH ELEVATION - EAST
SCALE: 1/8" = 1'-0"

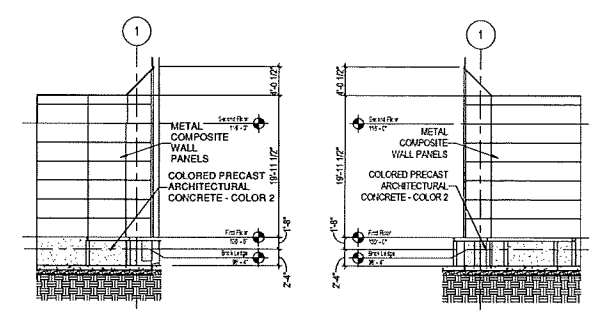


3 EAST ELEVATION @ LOADING DOCK
SCALE: 1/8" = 1'-0"

5 WEST ELEVATION @ LOADING DOCK
SCALE: 1/8" = 1'-0"

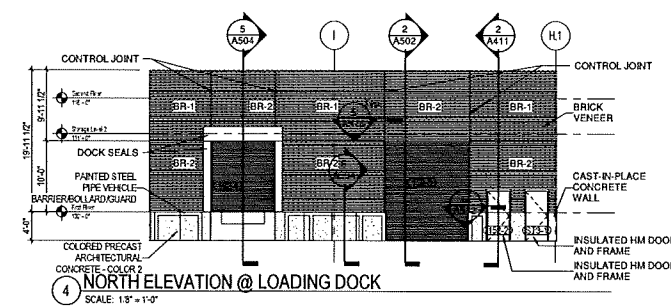

4 NORTH ELEVATION @ LOADING DOCK
SCALE: 1/8" = 1'-0"

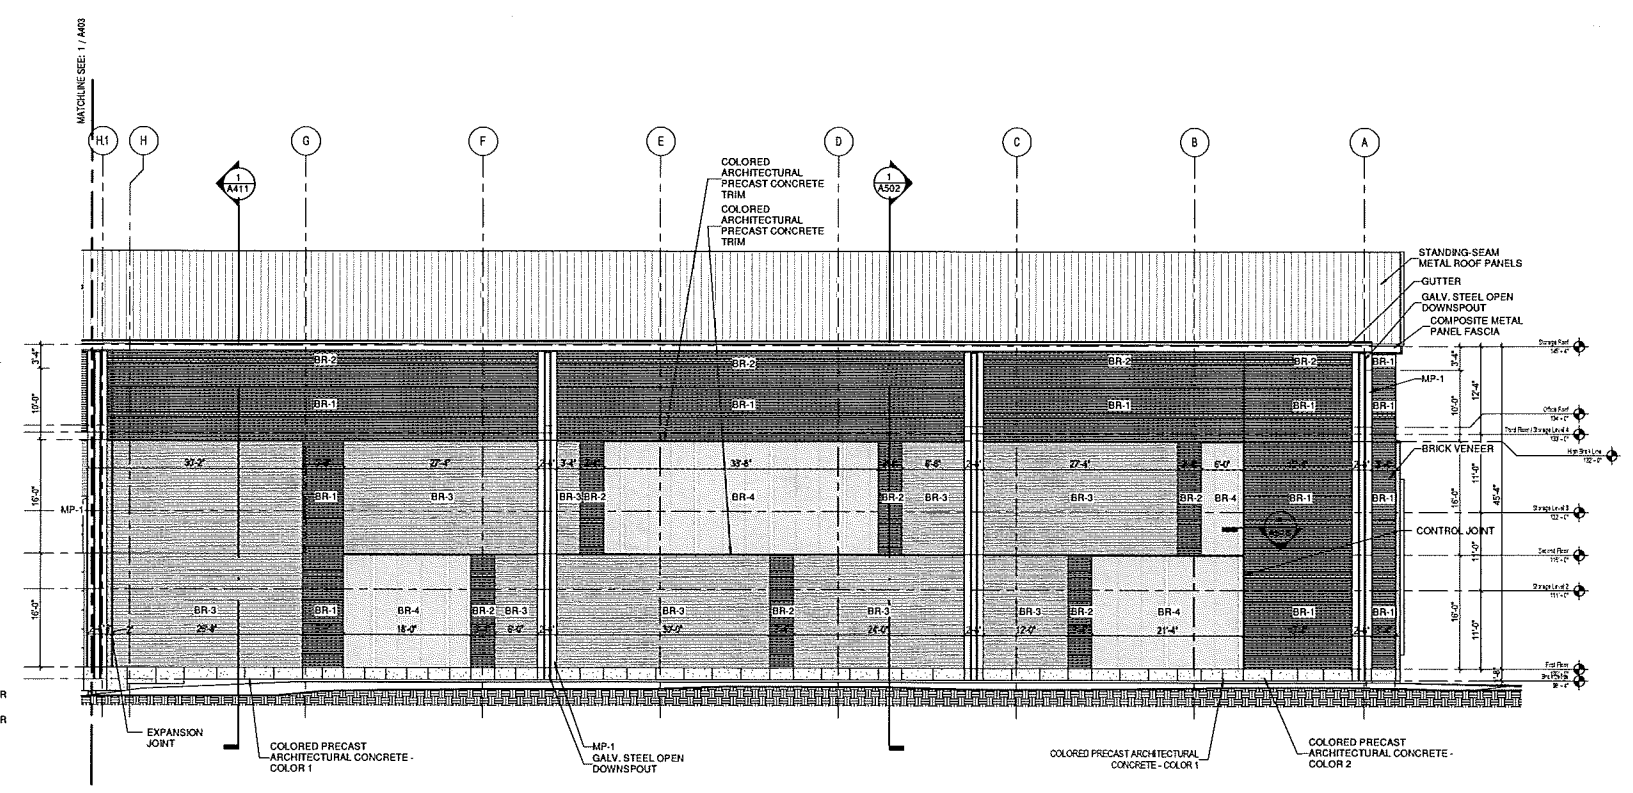

2 NORTH ELEVATION - WEST
SCALE: 1/8" = 1'-0"

No.	DATE	DESCRIPTION