


RELOCATED LIQUOR
LOCATION - SEE SHEET 201B

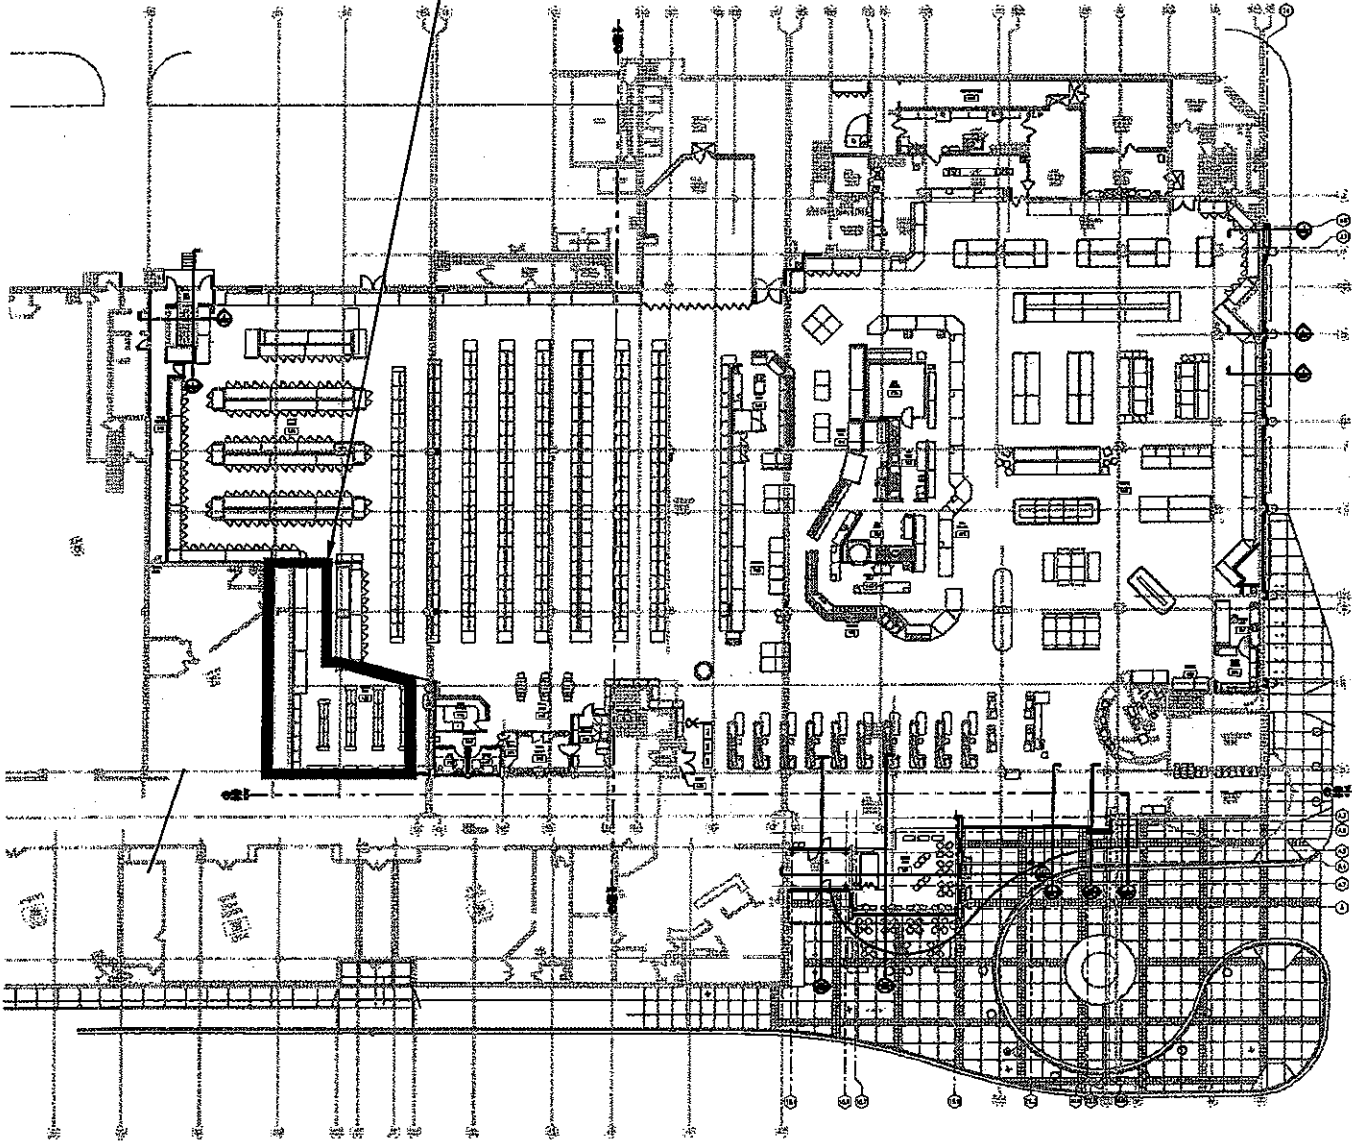

FIRST FLOOR PLAN
SCALE: NTS



STRANG

ARCHITECTURE ENGINEERING INTERIOR DESIGN

PLAN DRAWING


Associated Sheet Number: 200 2008092

**METCALFE'S SENTRY
REMODELING**

726 N. MIDVALE BOULEVARD

2/7/07

201A

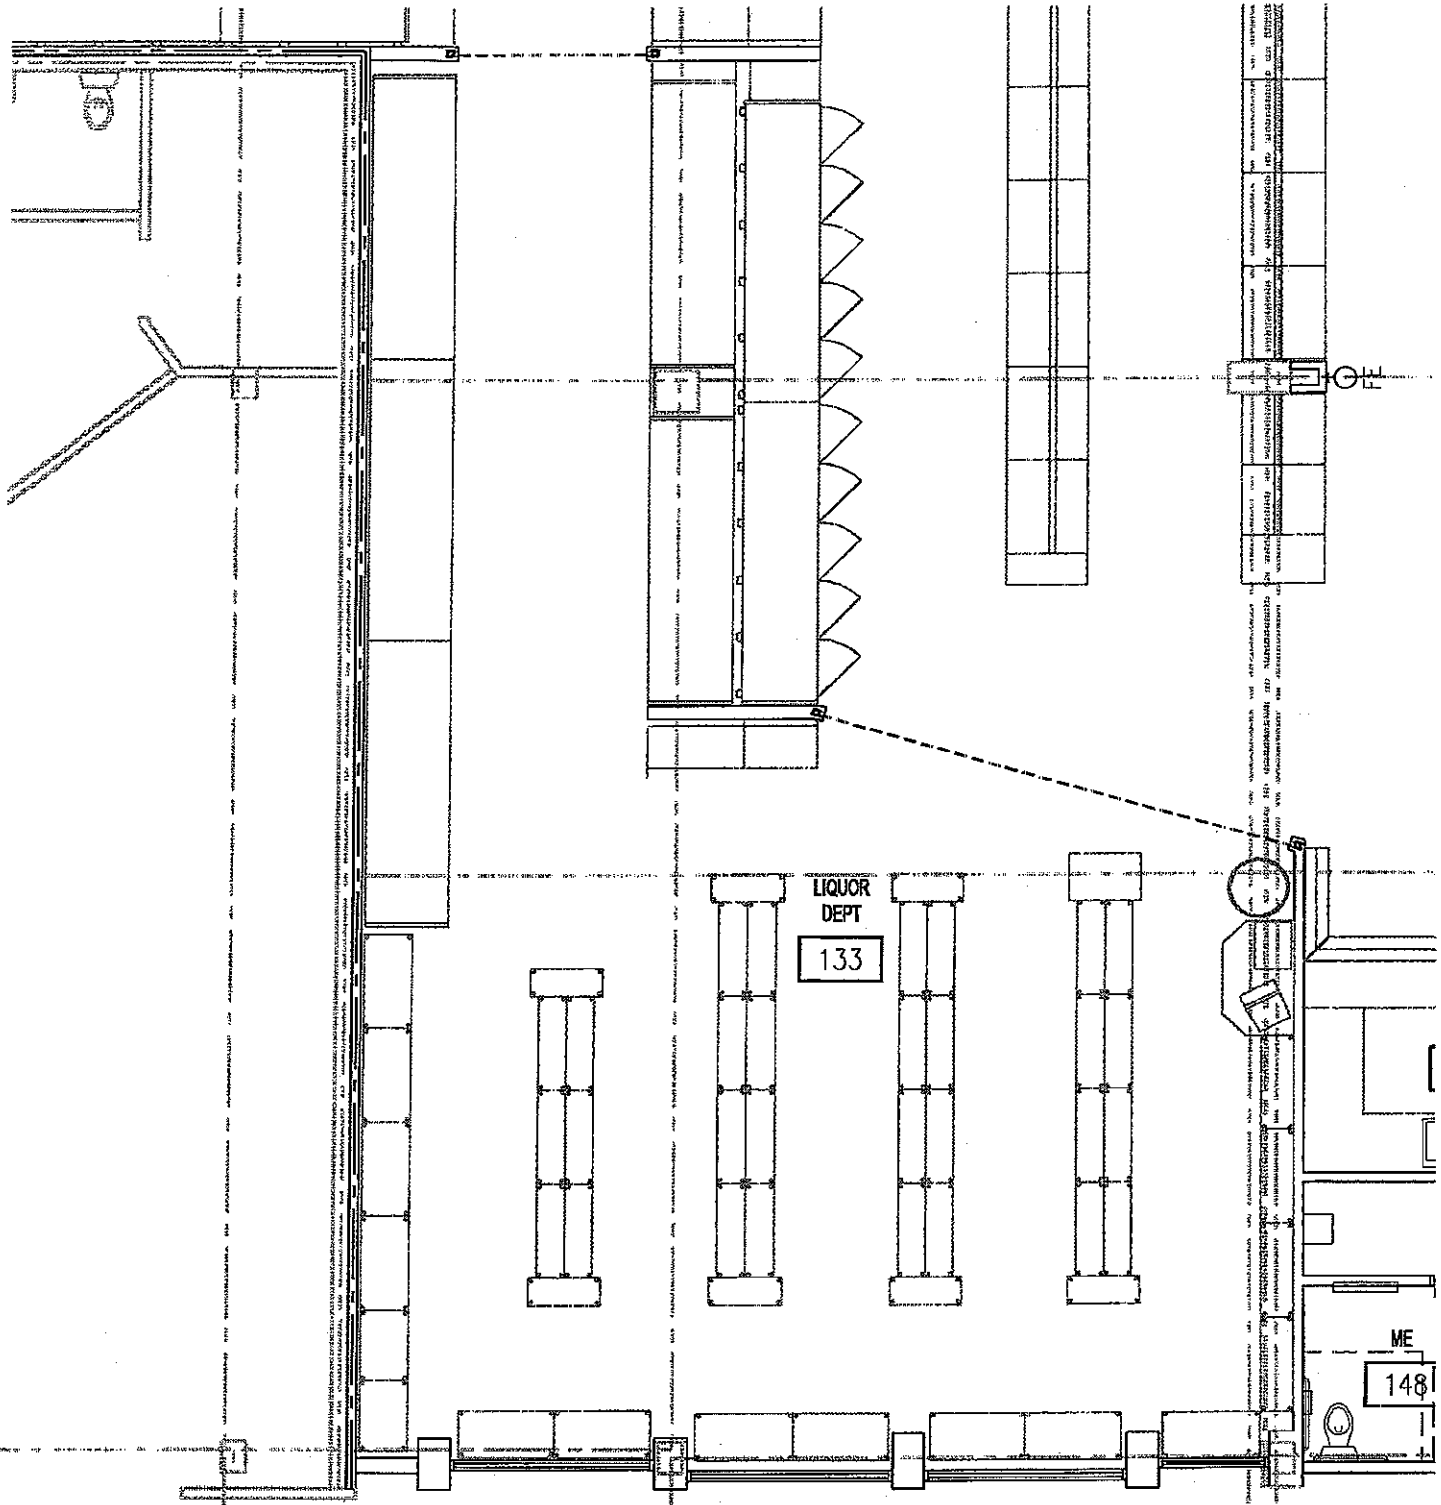

ENLARGED PLAN
 FIRST FLOOR PLAN
 SCALE: 1/8" = 1'-0"



STRANG

ARCHITECTURE ENGINEERING INTERIOR DESIGN

PLAN DRAWING

201B

Associated Sheet Number: 200 2006092

**METCALFE'S SENTRY
 REMODELING**

726 N. MIDVALE BOULEVARD

2/7/07