



SITE PLAN 4102 LIEN ROAD

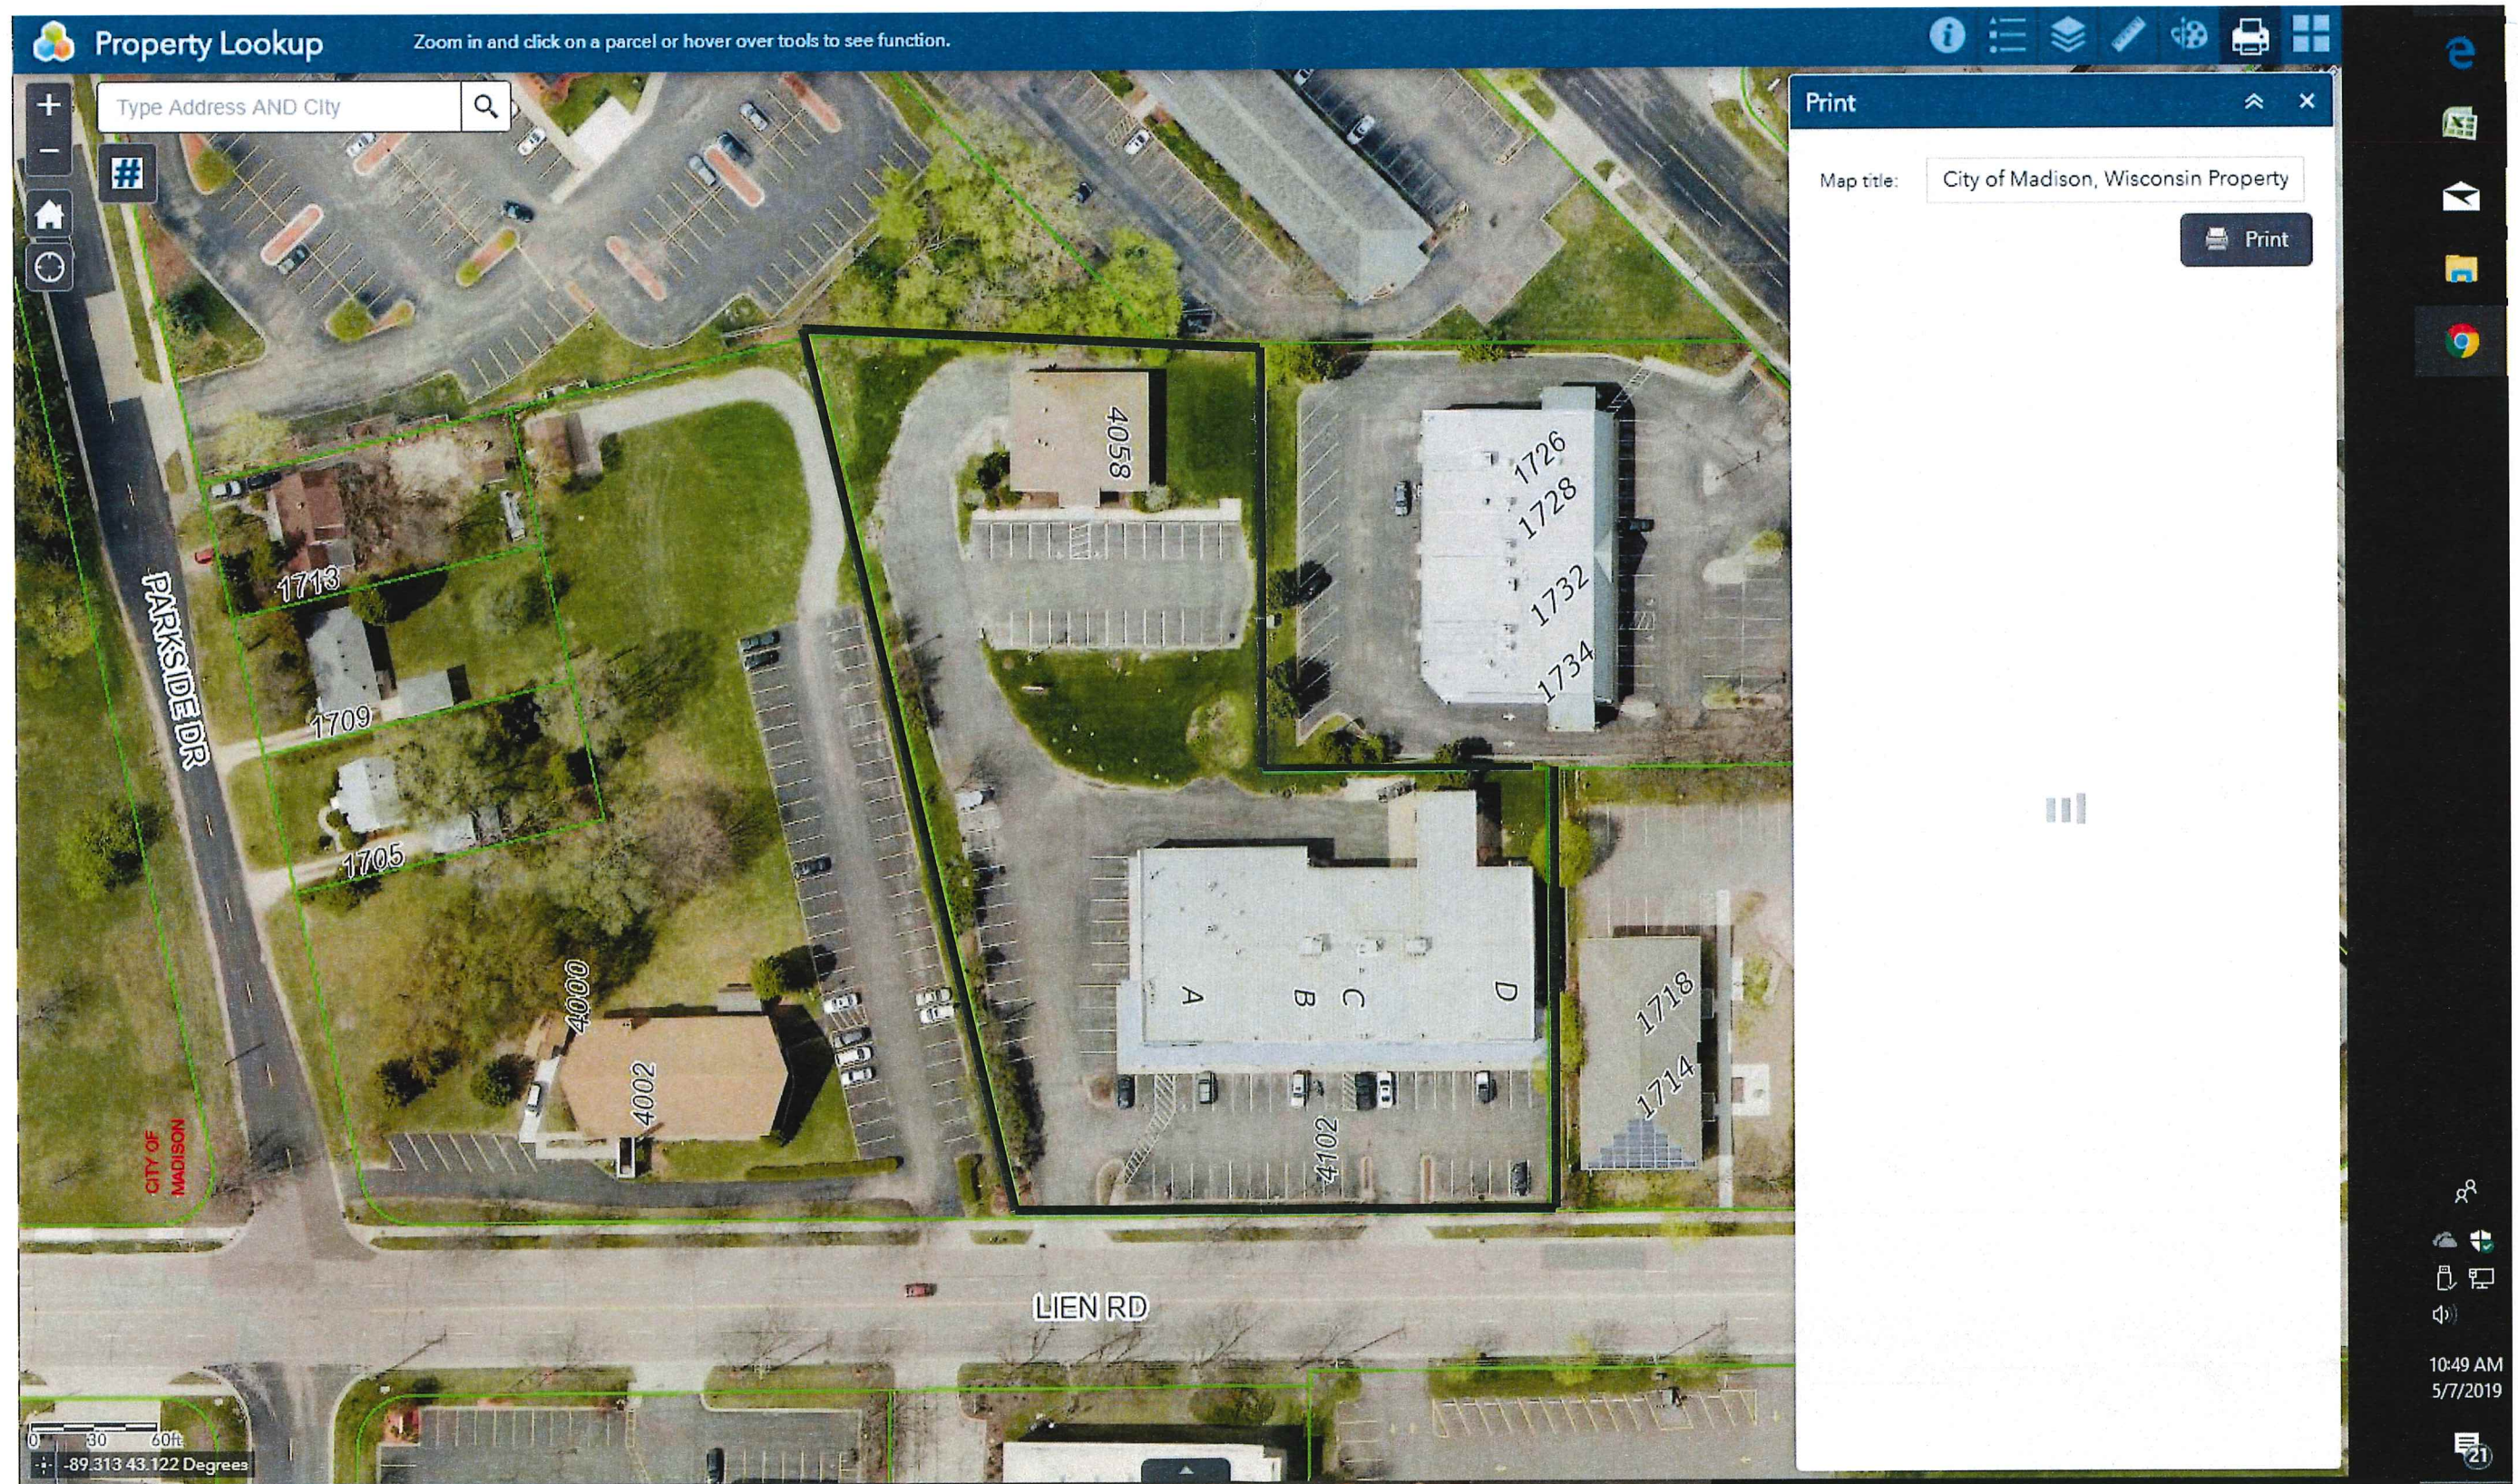

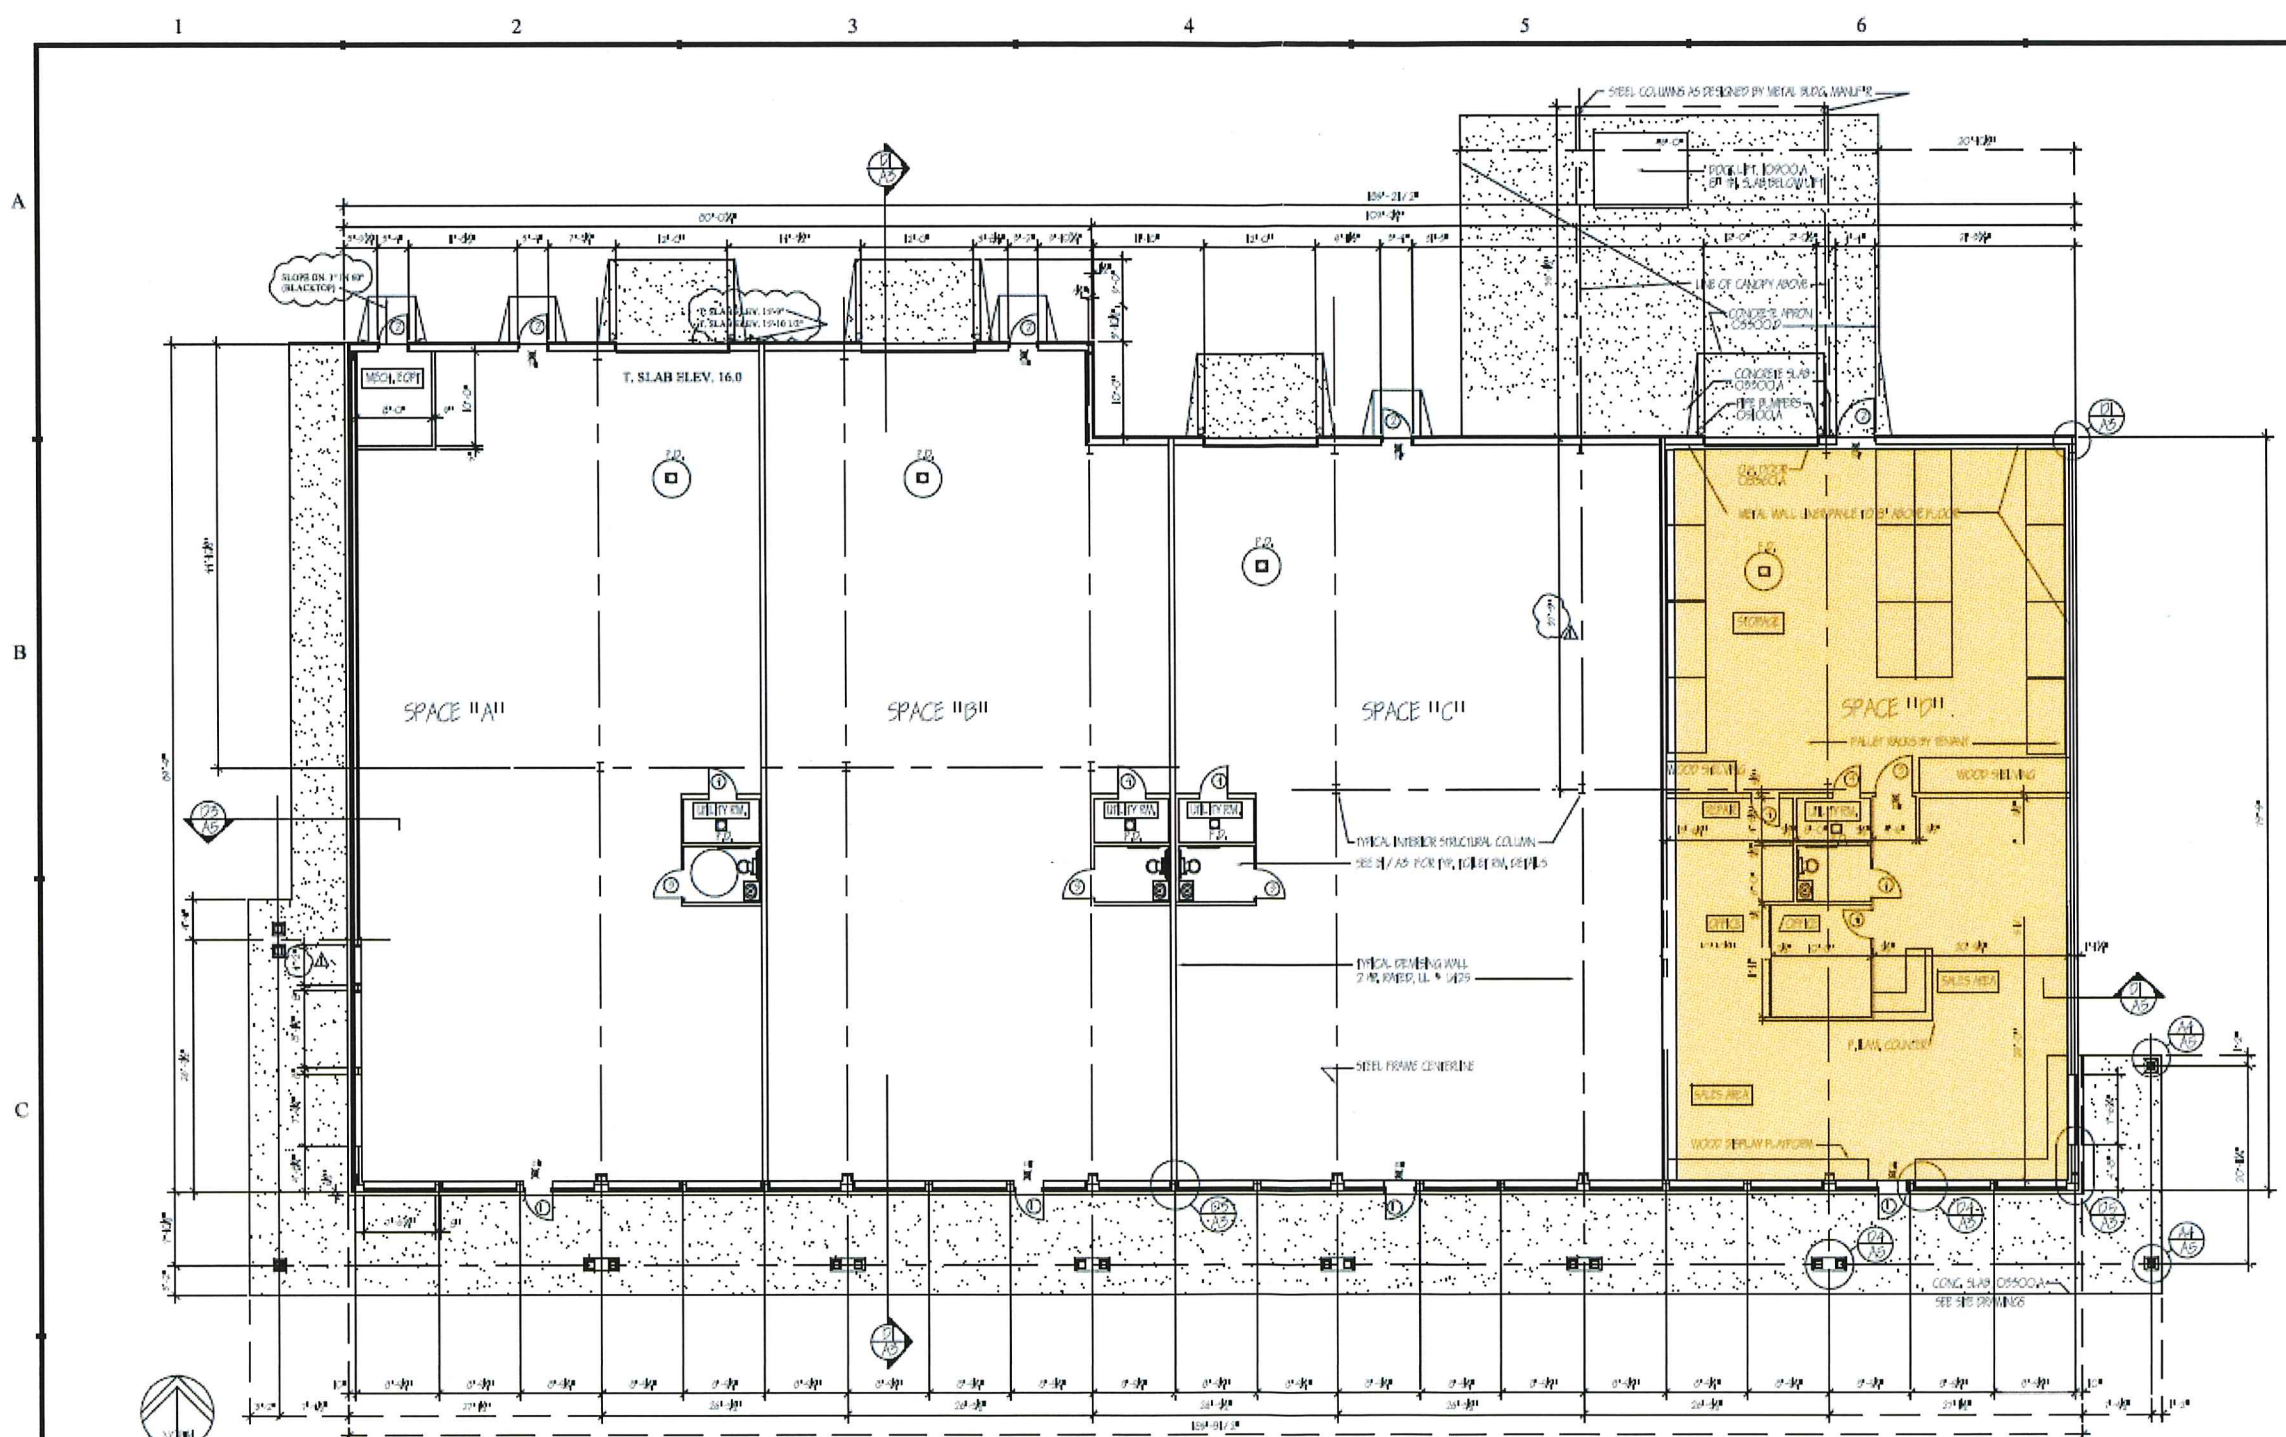



FLOOR PLAN
SCALE: 1/8" = 1'-0"

BILL MONTEBANO ARCHITECT AIA
ARCHITECTURE INTERIORS PLANNING ENGINEERING


1 EAST AUSTIN ST. 3RD FL. MADISON, WI 53703
TEL: 608/261-1111 FAX: 608/261-1112

4010 LEIN RD.
MADISON, WISCONSIN


COMM. NO.	2050
ISSUED FOR	DATE
PERMIT	APRIL 2, 2001
REVISION #1	6-12-01
8-6-01, REV. #2	

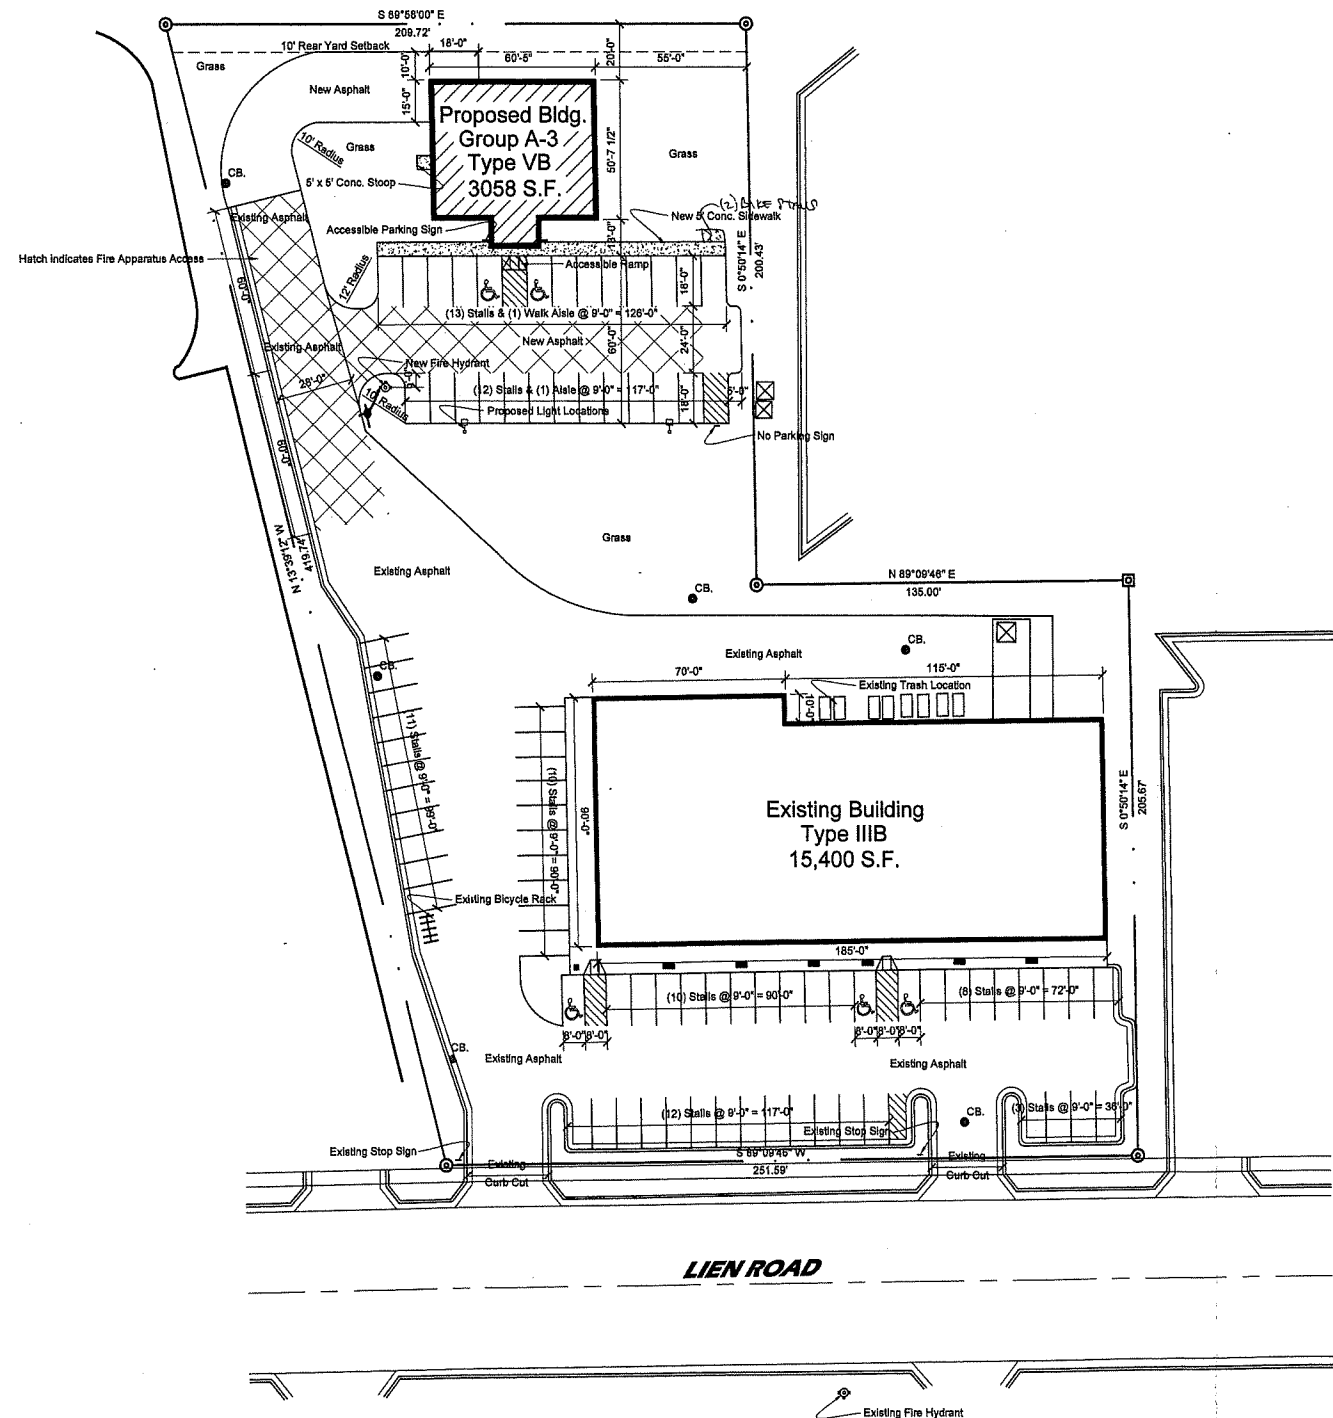

- PROJECT SITE PLAN -

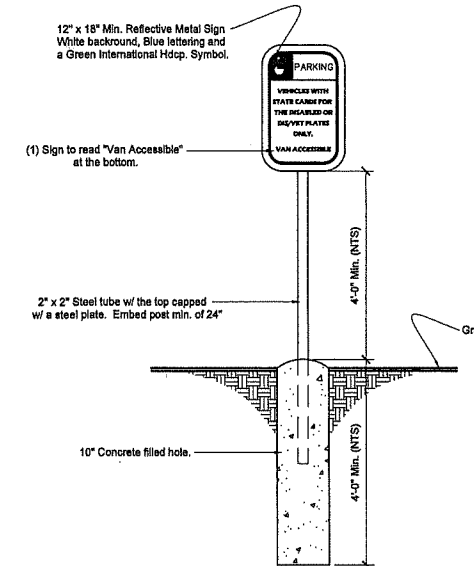

- ACCESSIBLE SIGN DETAIL -
NTS

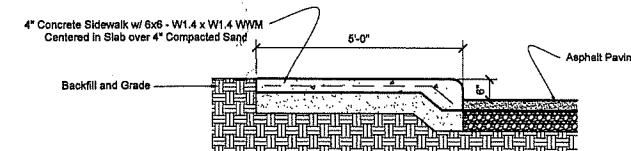

- TYPICAL SIDEWALK / CURB DETAIL -
NTS

Plan/Parking Facility Approval			
Address	4058 LIEN ROAD		
Contact Person	BRANDON ADLER	Phone	224-3516
Zoning	C3L	Date	8-2-04
Lighting	See sketch	Date	8/3/04
Traffic Access	See sketch	Date	8/5/04
Engineering	See sketch	Date	8/6-04
City Fee	EC 1846 SW 50	T.E. Conduit Deposit Fee	See sketch
City Fee	See sketch	Date	8/2/04

Site Information

TOTAL SITE AREA: 94,384 SF. - 2.17 ACRES
 ZONED: C3L
 BUILDING AREA: PROPOSED BLDG. = 3058 SF.
 EXISTING BLDG. = 15,400 SF.
 # OF BLDG. STORIES ABOVE GRADE = 1 STORY
 BUILDING HEIGHT = 10' EAVE
 BUILDING TYPE = VB
 BUILDING CAPACITY = 152 PEOPLE
 # OF BICYCLE STALLS = 12 EXISTING STALLS
 # OF PARKING STALLS = 23 STALLS
 # OF H.C. STALLS = 2 STALLS
 TOTAL # OF STALLS = 25 STALLS

HARMONY
 Construction Management, Inc.
 906 Jonathan Drive
 Madison, WI 53713
 Phone: 608.224.3310
 Fax: 608.223.4392

Owner:
 Sara Investment Real Estate
 1612 N. High Point Rd, Ste 201
 Middleton, WI 53562

Proposed Building For:
 All Faiths Funeral Homes
 4058 Lien Road
 Madison, WI 53704

REVISIONS		DATE
NO.	DESCRIPTION	DATE
1	Added Notes to Existing Parking Lot	7/20/04
2	Revised (1) Stall from Proposed Lot	7/20/04
3	Added a New Fire Hydrant and Appurtenant Piping	8/02/04
JOB NUMBER		04 - 11
DATE		7.09.04
SHEET NUMBER		C1.1