

REMOVE CONCRETE RAMP
 REMOVE CONCRETE CURB & GUTTER
 ASPHALT MATERIAL FOR CURB FRONT FILL
 (TYPE B PAVEMENT DESIGN)
 INSTALL PM EPOXY, CONTINENTAL CROSSWALK, 18-INCH

INSTALL DETECTABLE WARNING FIELD
 7 INCH CONCRETE SIDEWALK
 REPLACE 7" STAMPED & COLORED
 CONCRETE AS NEEDED TO MATCH RAMP

TYPE "E" CONCRETE CURB & GUTTER

MARK	REVISION	DATE	BY


STREET PLAN - HIGHLAND AVE & REGENT ST (METRO TRANSIT) 13923
 SAFE STREETS MADISON 2022 - GROUP 1 MADISON, WI
 M:\DESIGN\Projects\13923\CAD\Streets\Highland Ave and Regent St.dwg CONTRACT NO: 8657
 Scale: #####
 Date: 4/17/2023 10:00 AM
 36



7 INCH CONCRETE SIDEWALK
5% MAX


FUTURE BUS SHELTER

7 INCH CONCRETE SIDEWALK
2% MAX BUS BOARDING PAD

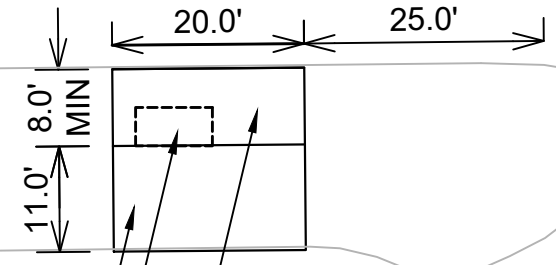

MINERAL POINT RD

S GAMMON RD

 

13923

37

STREET PLAN - MINERAL POINT RD & S GAMMON RD (METRO TRANSIT)

13923

SAFE STREETS MADISON 2022 - GROUP 1

MADISON, WI


M:\DESIGN\Projects\13923\CAD\Streets\Highland Ave and Regent St.dwg

8657

CONTRACT NO:

MARK	REVISION	DATE	BY
13923	Designed By: ###	Date: 4/17/2023 1:02 PM	Scale: #####

DRAFT CONCEPT NOT FOR CONSTRUCTION

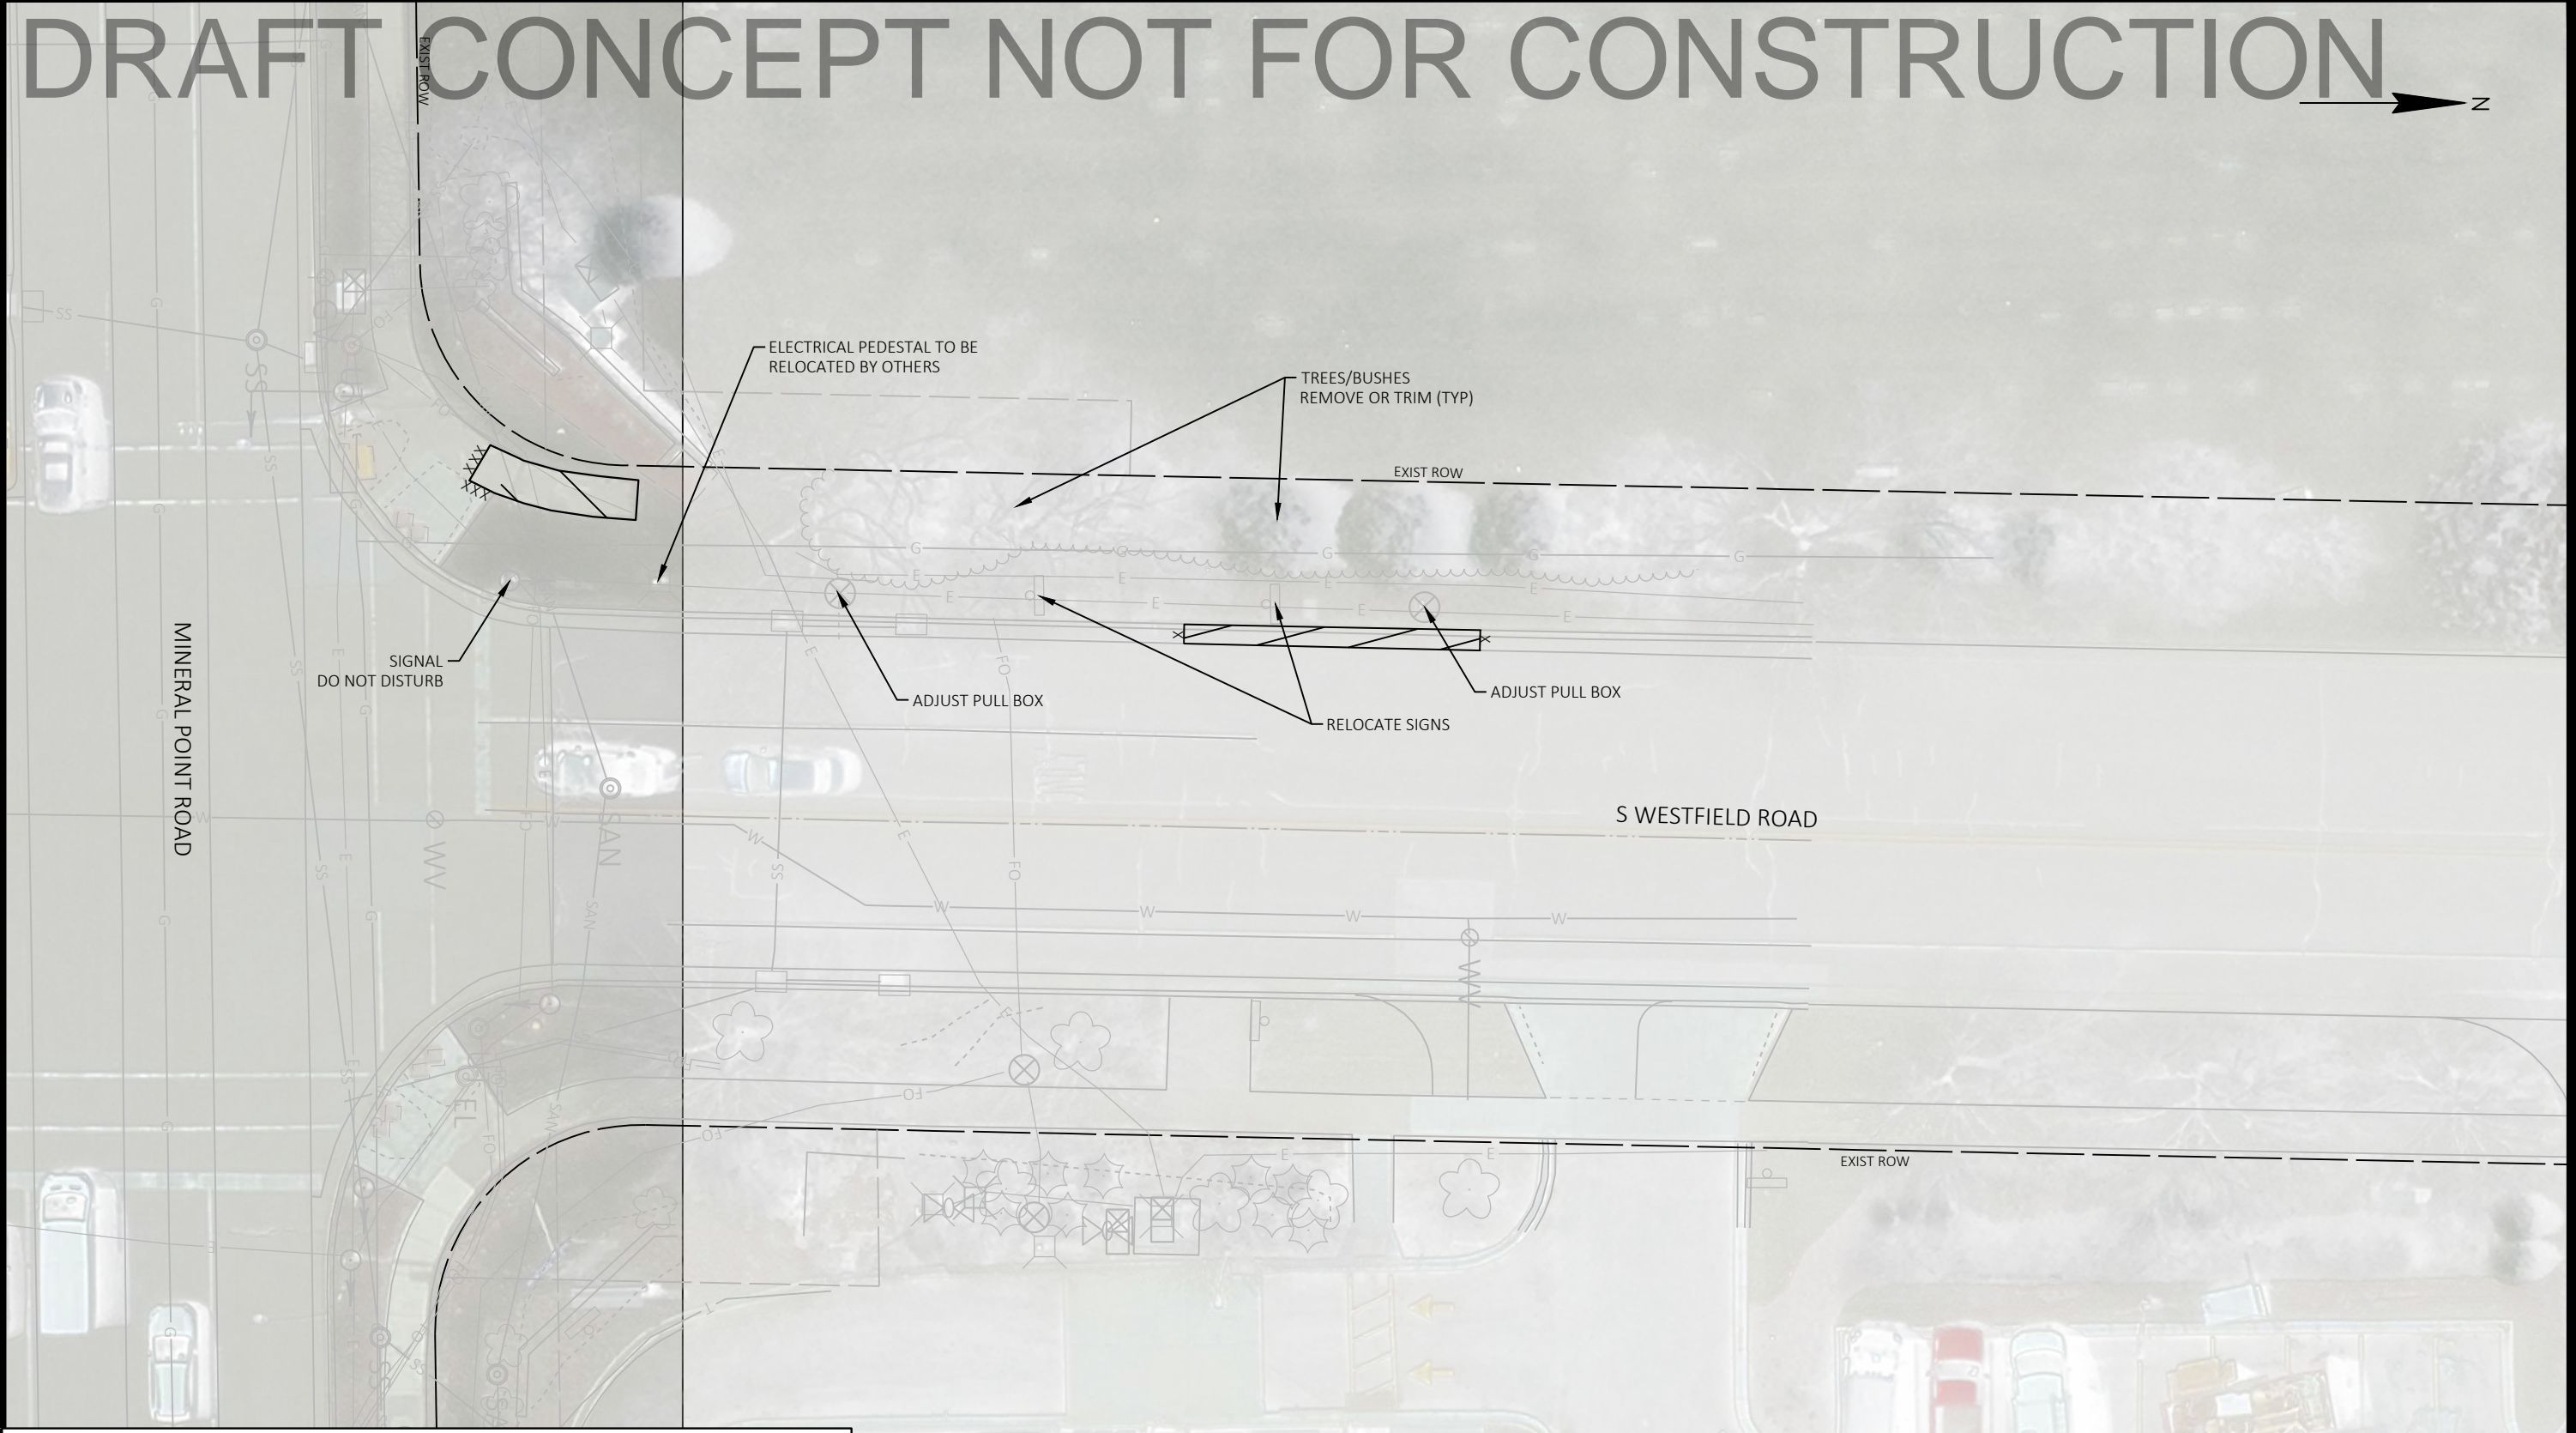

REMOVALS LEGEND	
	REMOVING PAVEMENT
	REMOVING CONCRETE CURB & GUTTER
	REMOVING CONCRETE SIDEWALK/DRIVEWAY
	SAWING PAVEMENT
	REMOVING PAVEMENT MARKING
	REMOVING STORM SEWER XX-INCH
	REMOVING INLET



MARK	REVISION	DATE	BY
XXX	Designed By: AECOM	2023-04-07	XXX

REMOVAL PLAN: EB MINERAL POINT ROAD AT WESTFIELD ROAD
 MADISON ON-CALL
CITY OF MADISON
 XXX
 CITY OF MADISON, DANE COUNTY, WI
 CONTRACT NO: XXX






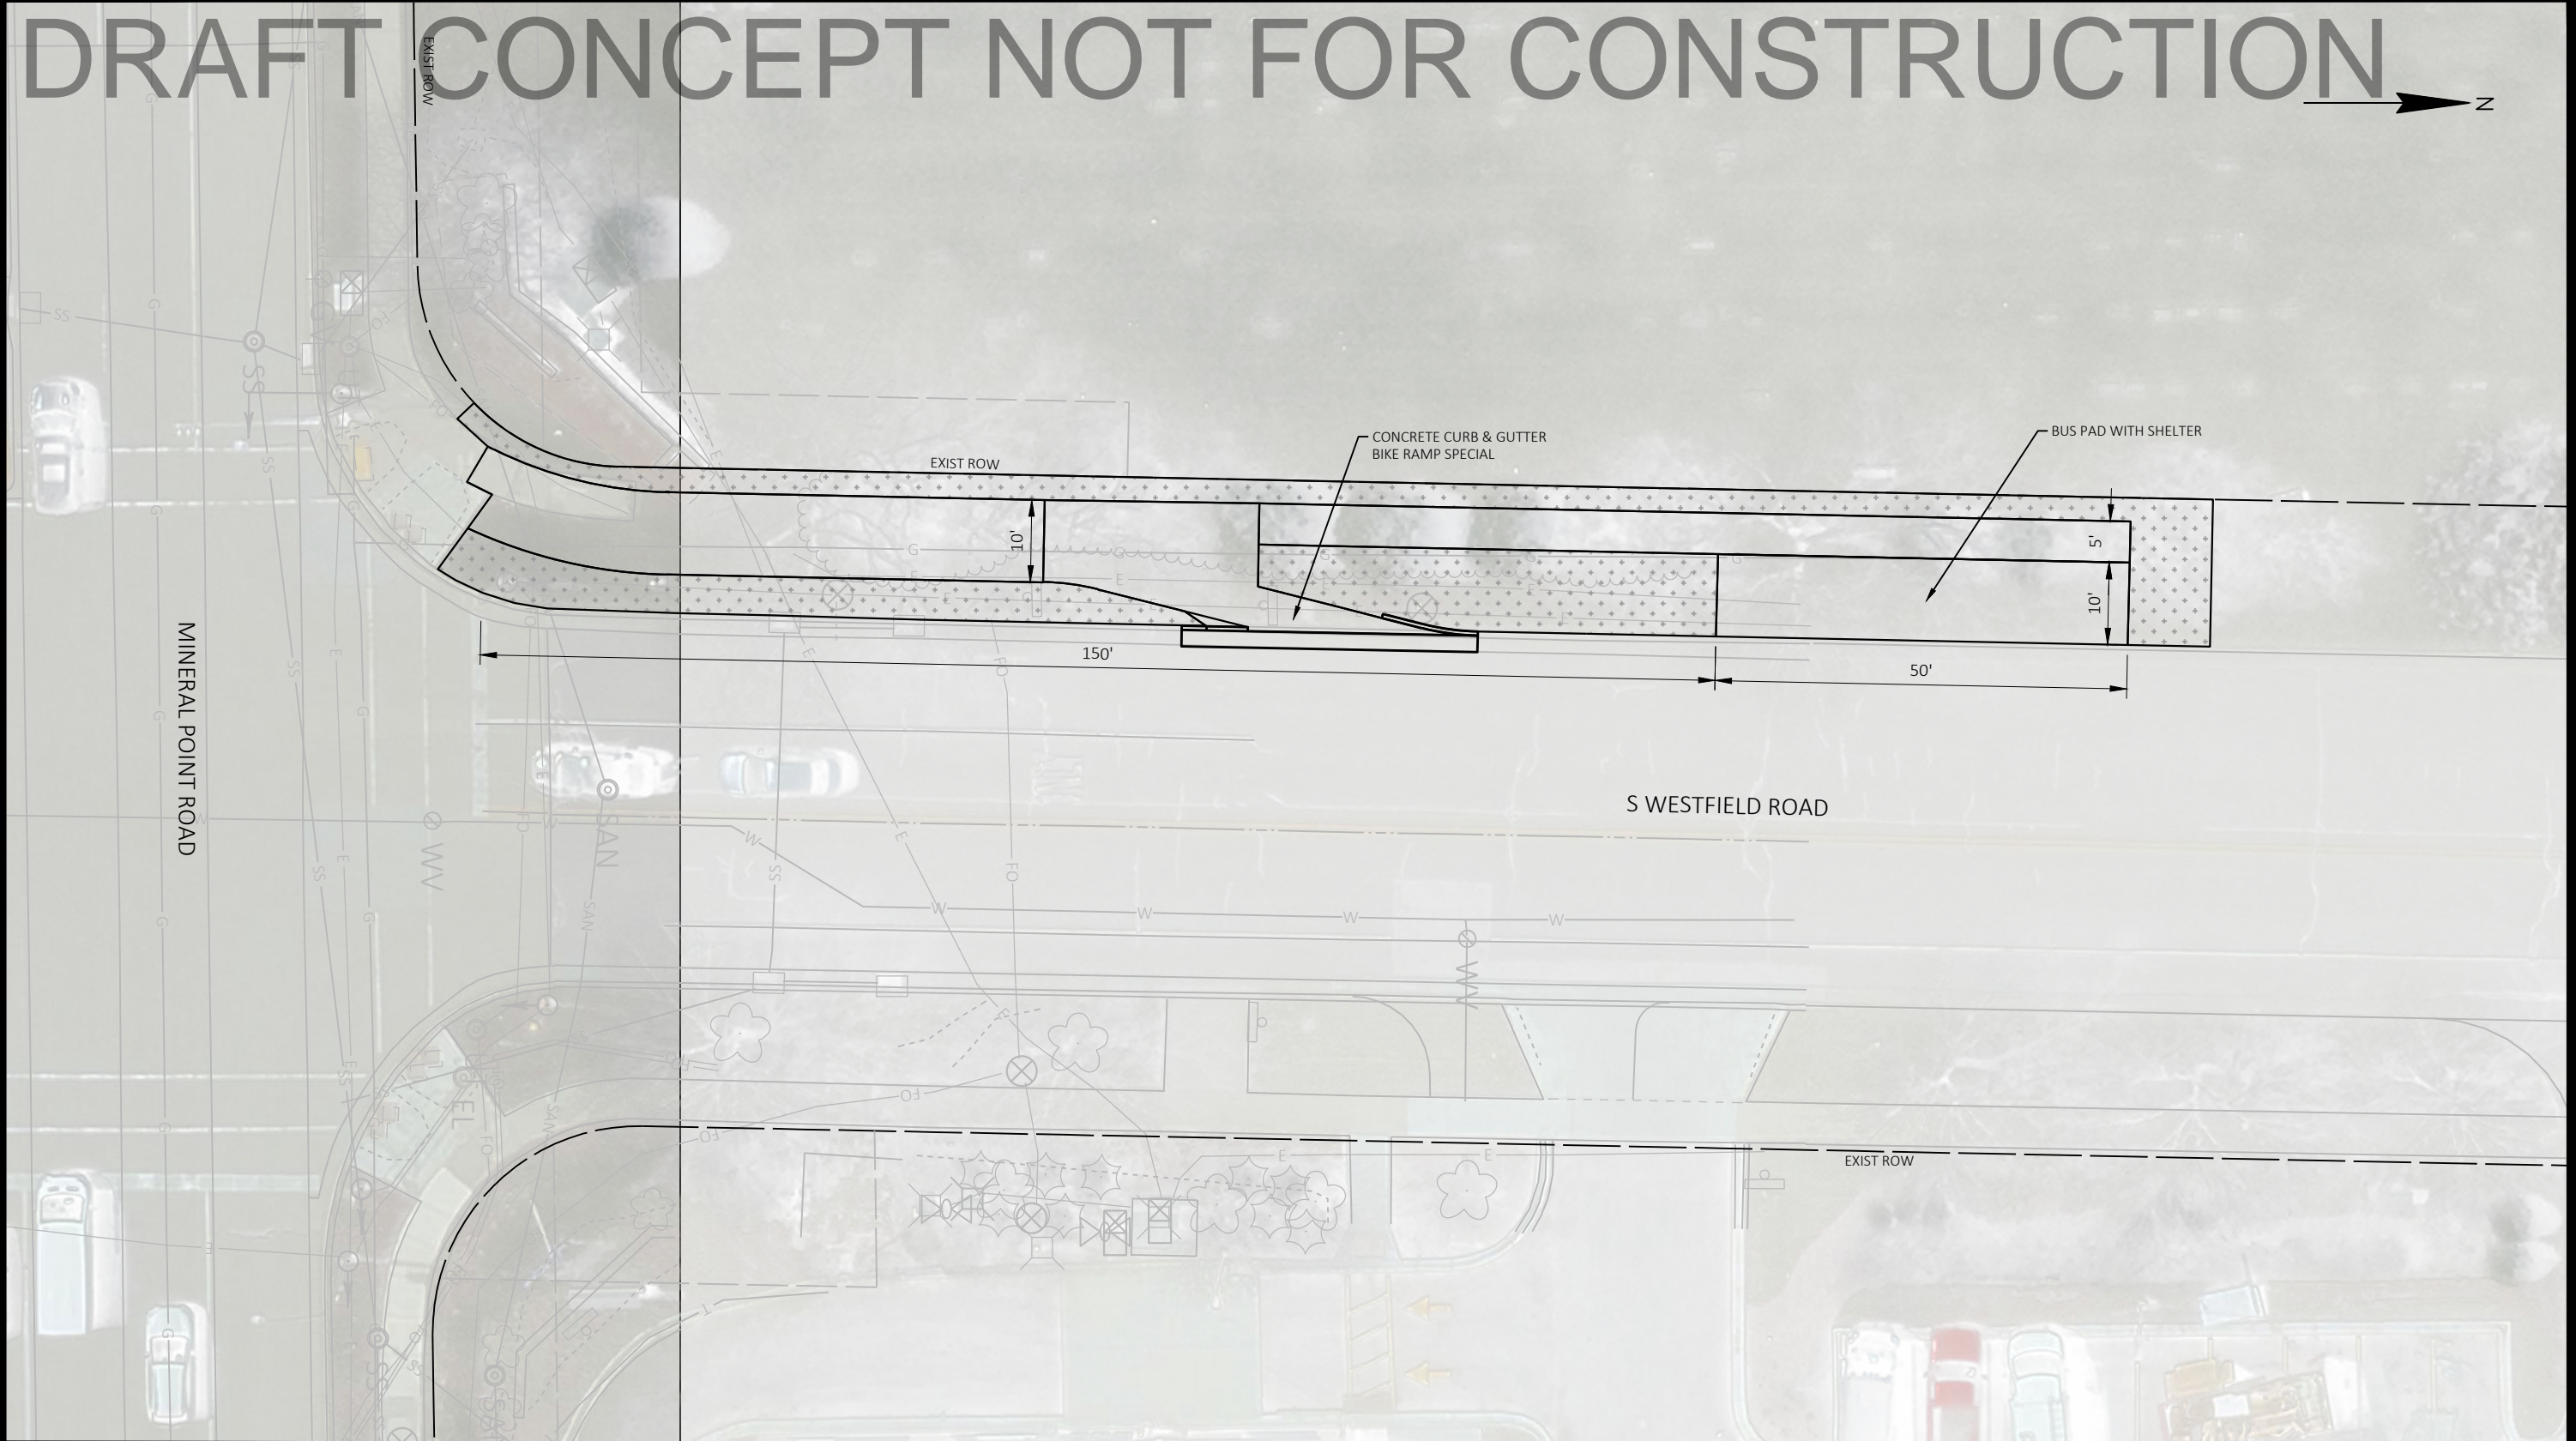
 


XXX
 R1

DRAFT CONCEPT NOT FOR CONSTRUCTION



SITE PLAN LEGEND

   -  X-INCH HMA PAVEMENT, SEE GENERAL NOTES FOR STRUCTURE
-  CONCRETE CURB & GUTTER XX-INCH TYPE X
-  TOPSOIL, SEEDING & EROSION MAT URBAN CLASS I TYPE A
-  CURB RAMP DETECTABLE WARNING FIELD NATURAL PATINA
-  CONCRETE SIDEWALK 5-INCH
-  CONCRETE SIDEWALK 7-INCH
-  SEE STORM SEWER SCHEDULE

MARK	REVISION	DATE	BY
XXX	Designed By: AECOM	2023-04-07	XXX
Scale: 1 IN=20 FT			

XXX
 SITE PLAN: EB MINERAL POINT ROAD AT WESTFIELD ROAD
 CITY OF MADISON, DANE COUNTY, WI
CITY OF MADISON
 MADISON ON-CALL
 CONTRACT NO: XXX



XXX
P1

SALES DRIVE

WEST BADGER ROAD

WEST BELTLINE HIGHWAY

BEGIN CENTERLINE
PAVEMENT MARKING
REMOVAL

REMOVALS LEGEND

- XXXXXX REMOVING PAVEMENT
- ▨ REMOVING CONCRETE CURB & GUTTER
- ▧ REMOVING CONCRETE SIDEWALK
- · · · · SAWING PAVEMENT
- x- REMOVING PAVEMENT MARKING
- REMOVING STORM SEWER XX-INCH
- ⊠ REMOVING INLET

MARK	REVISION	DATE	BY
60631225P	Designed By: AECOM	2023-03-01	

60631225P
 REMOVAL PLAN: WEST BADGER ROAD AT RUSK AVENUE
 CITY OF MADISON, DANE COUNTY, WI
 BUS RAPID TRANSIT
 CITY OF MADISON
 CONTRACT NO: 60631225C




60631225P

R1

Draft Concept Not for Construction



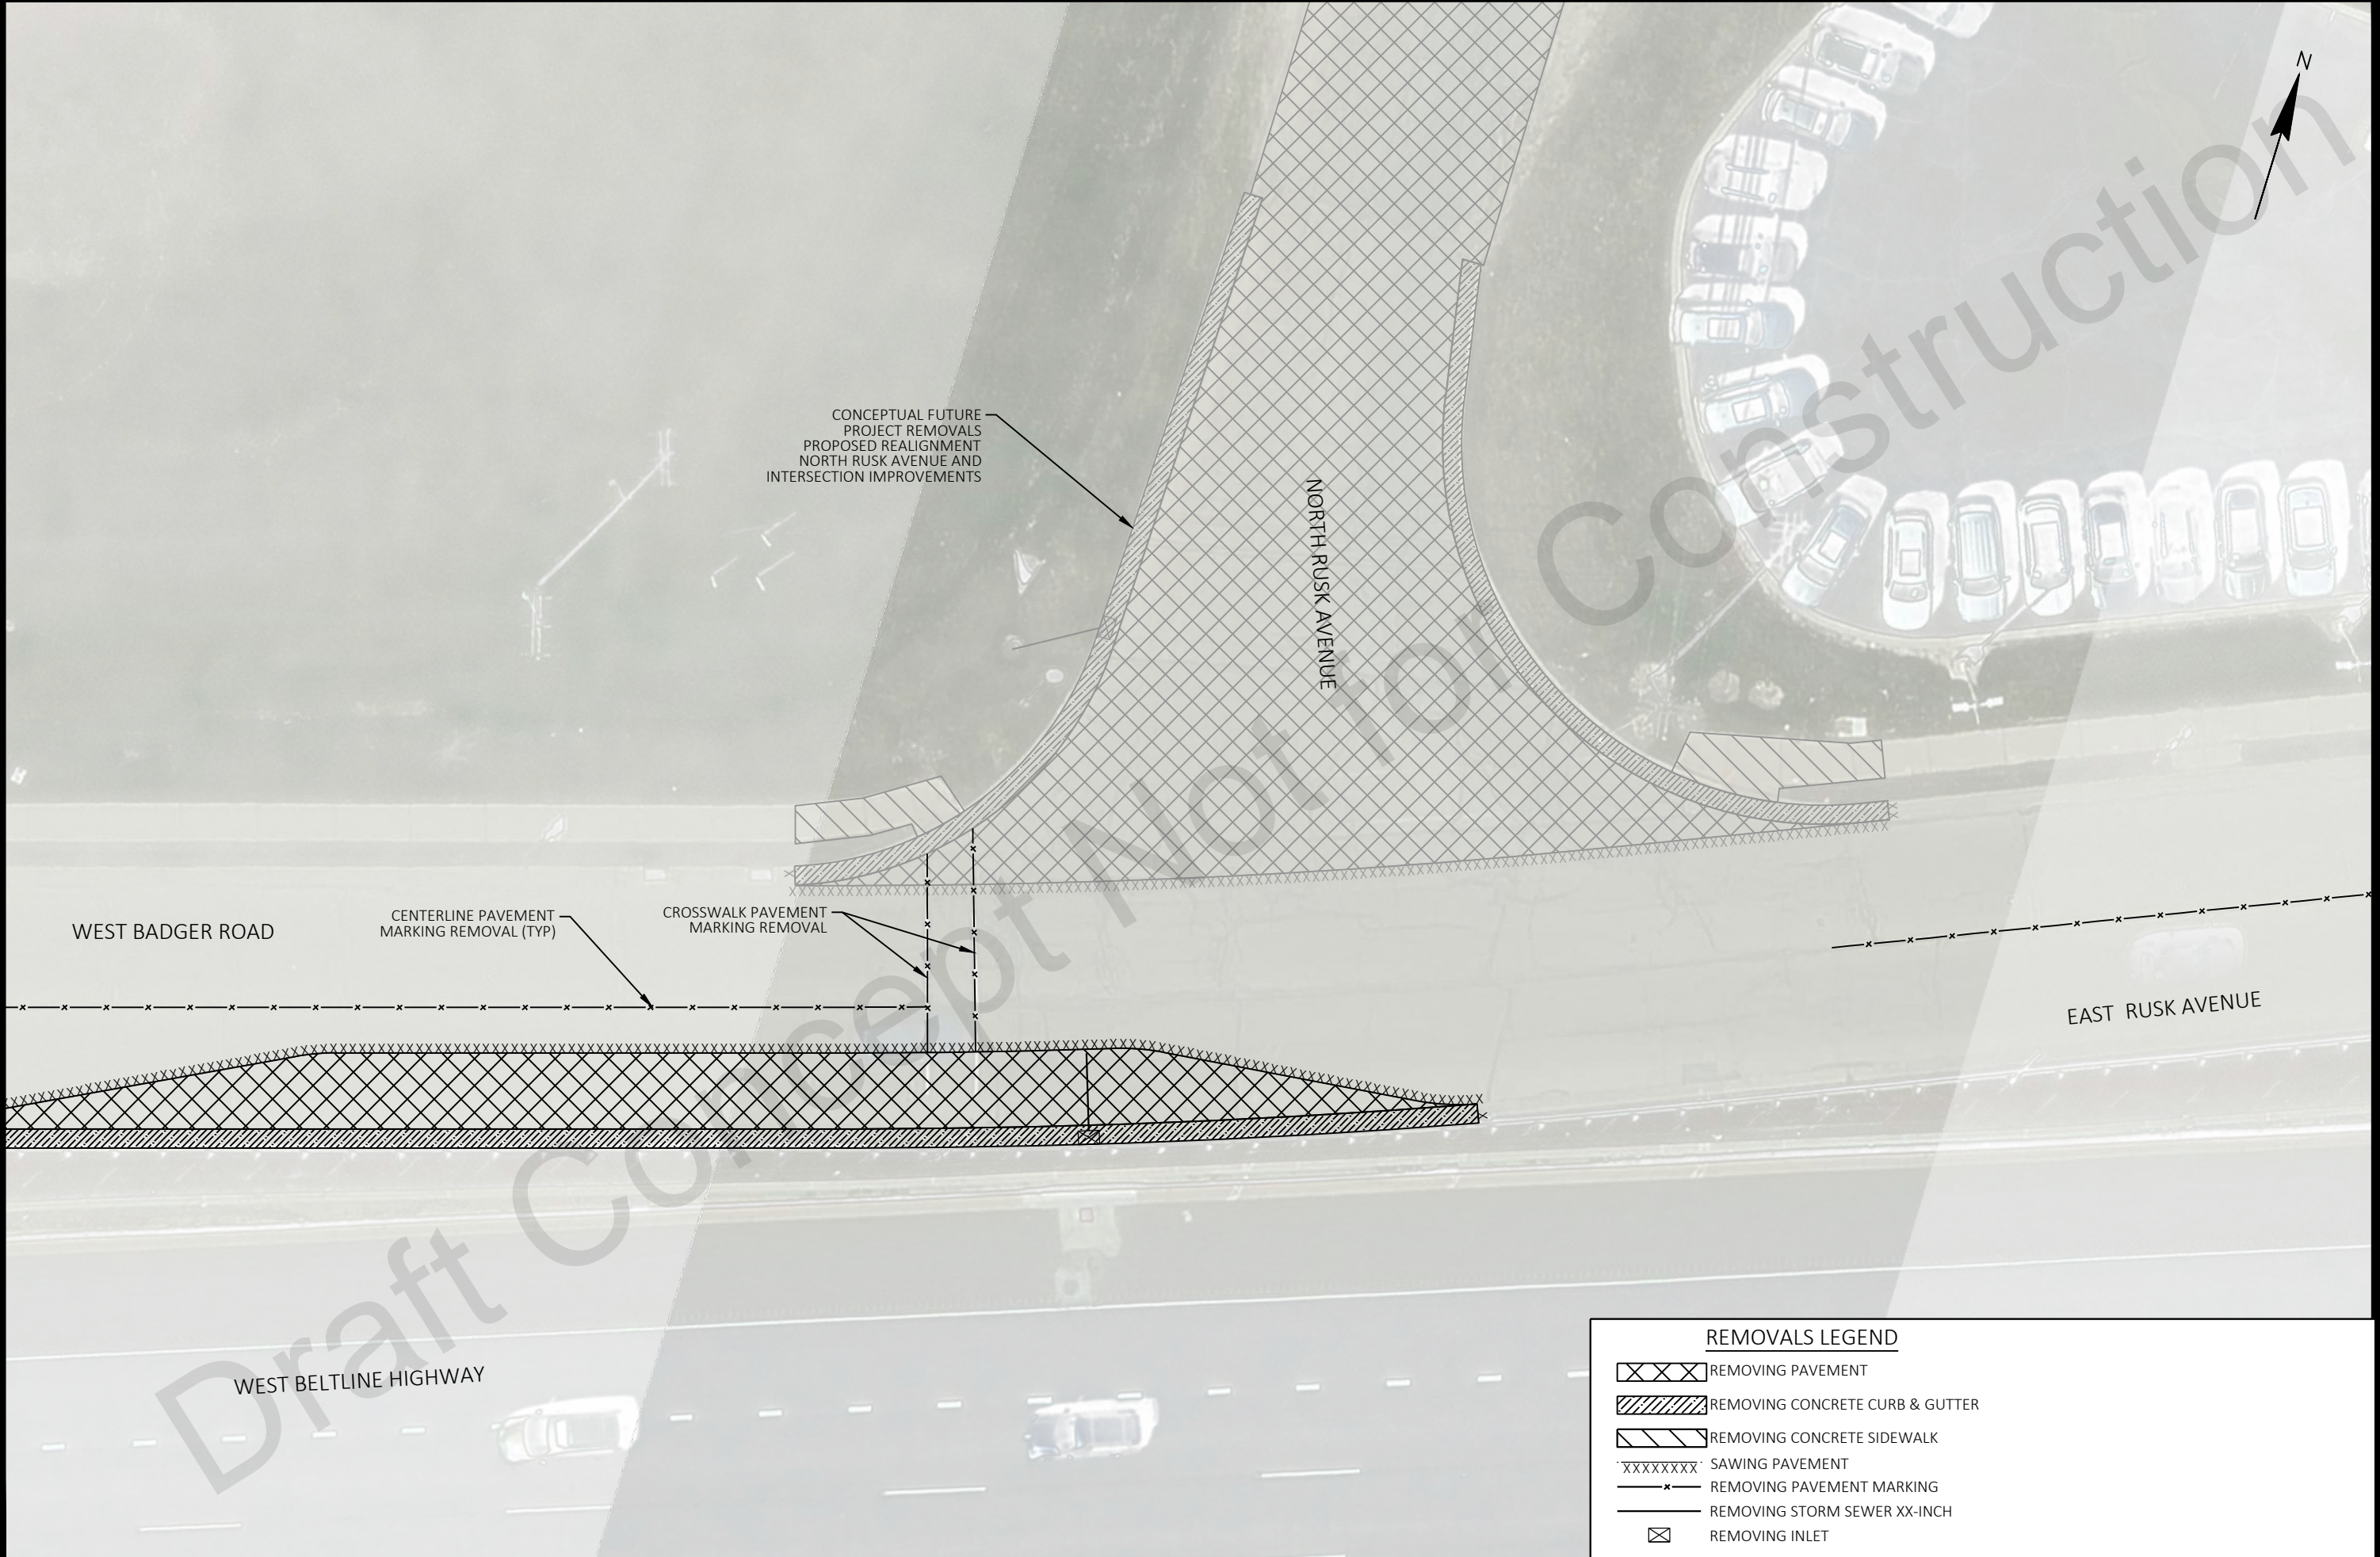

REMOVALS LEGEND


	REMOVING PAVEMENT
	REMOVING CONCRETE CURB & GUTTER
	REMOVING CONCRETE SIDEWALK
	SAWING PAVEMENT
	REMOVING PAVEMENT MARKING
	REMOVING STORM SEWER XX-INCH
	REMOVING INLET

MARK	REVISION	DATE	BY
60631225P	Designed By: AECOM	2023-03-01	Scale: 1 IN=20 FT

60631225P
 REMOVAL PLAN: WEST BADGER ROAD AT RUSK AVENUE
 CITY OF MADISON, DANE COUNTY, WI
 BUS RAPID TRANSIT
 CONTRACT NO: 60631225C



60631225P
 R2

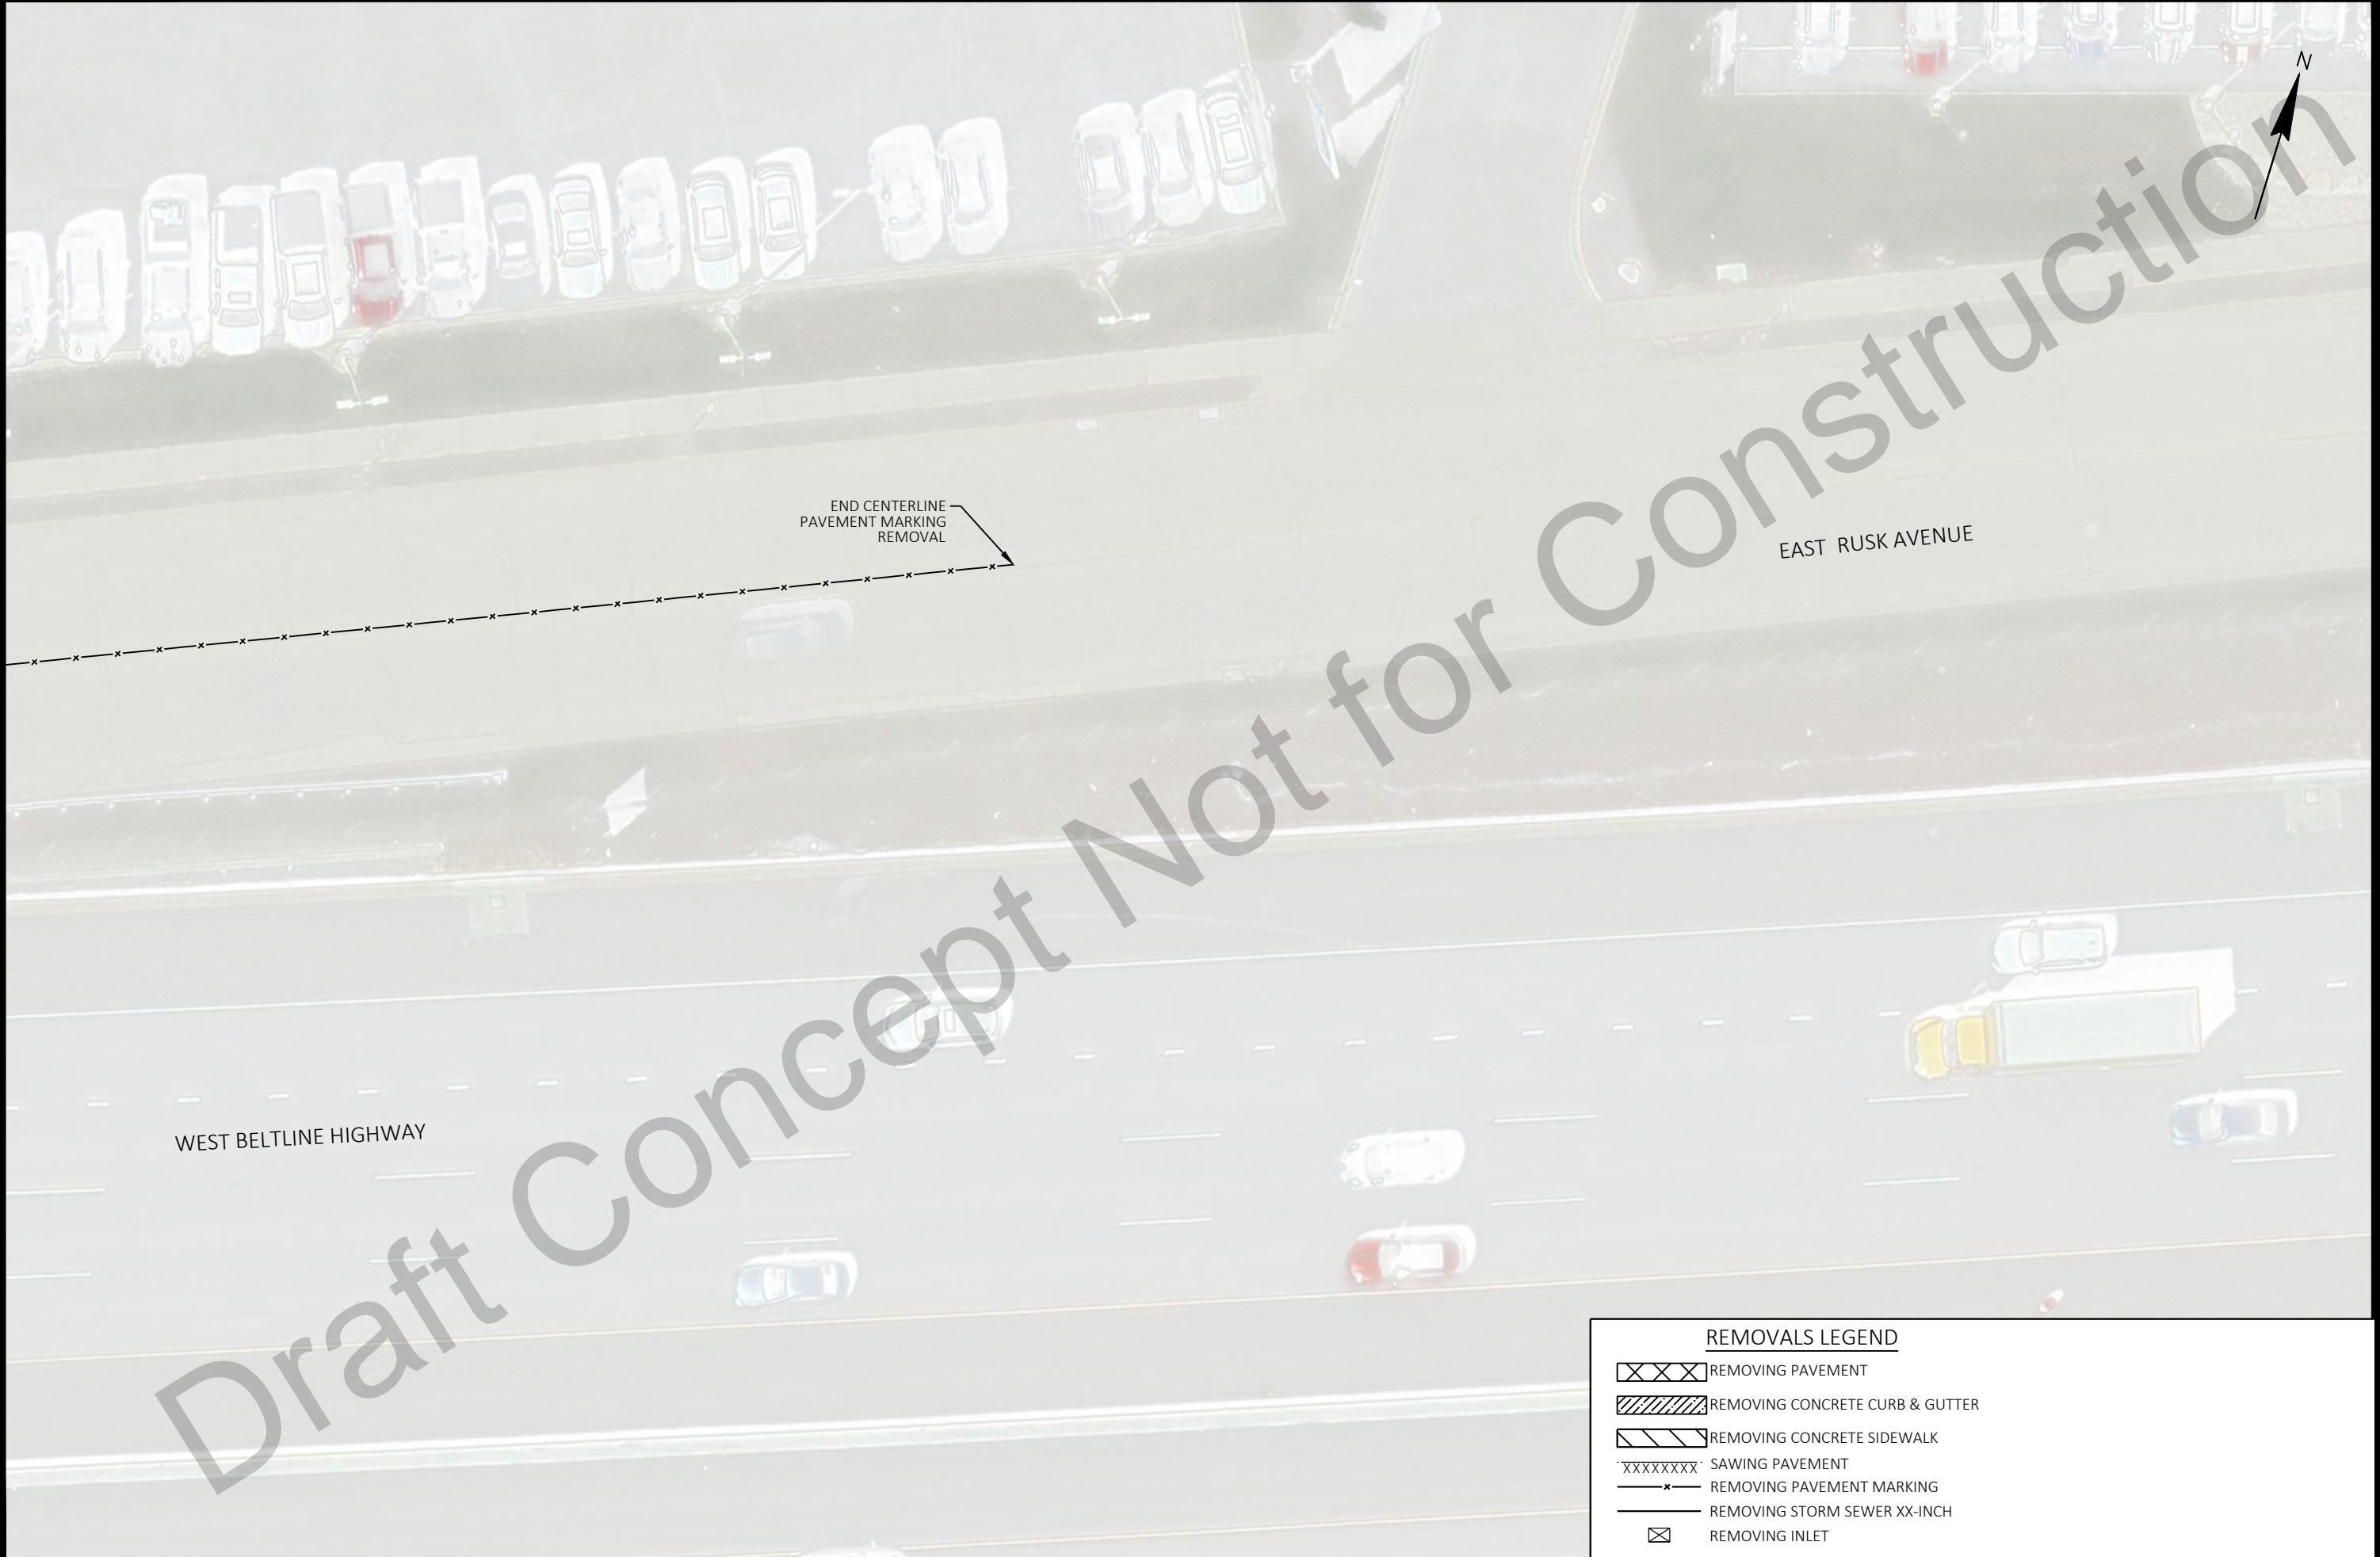

END CENTERLINE
PAVEMENT MARKING
REMOVAL

EAST RUSK AVENUE

WEST BELTLINE HIGHWAY

REMOVALS LEGEND

- XXXXXX REMOVING PAVEMENT
- ▨ REMOVING CONCRETE CURB & GUTTER
- ▧ REMOVING CONCRETE SIDEWALK
- XXXXXXXX SAWING PAVEMENT
- x- REMOVING PAVEMENT MARKING
- REMOVING STORM SEWER XX-INCH
- ☒ REMOVING INLET

MARK	REVISION	DATE	BY
60631225P	Designed By: AECOM	Date: 2023-03-01	


60631225P
 WEST BADGER ROAD AT RUSK AVENUE
 CITY OF MADISON, DANE COUNTY, WI
 BUS RAPID TRANSIT
 CITY OF MADISON
 CONTRACT NO: 60631225C



60631225P

R3

SALES DRIVE

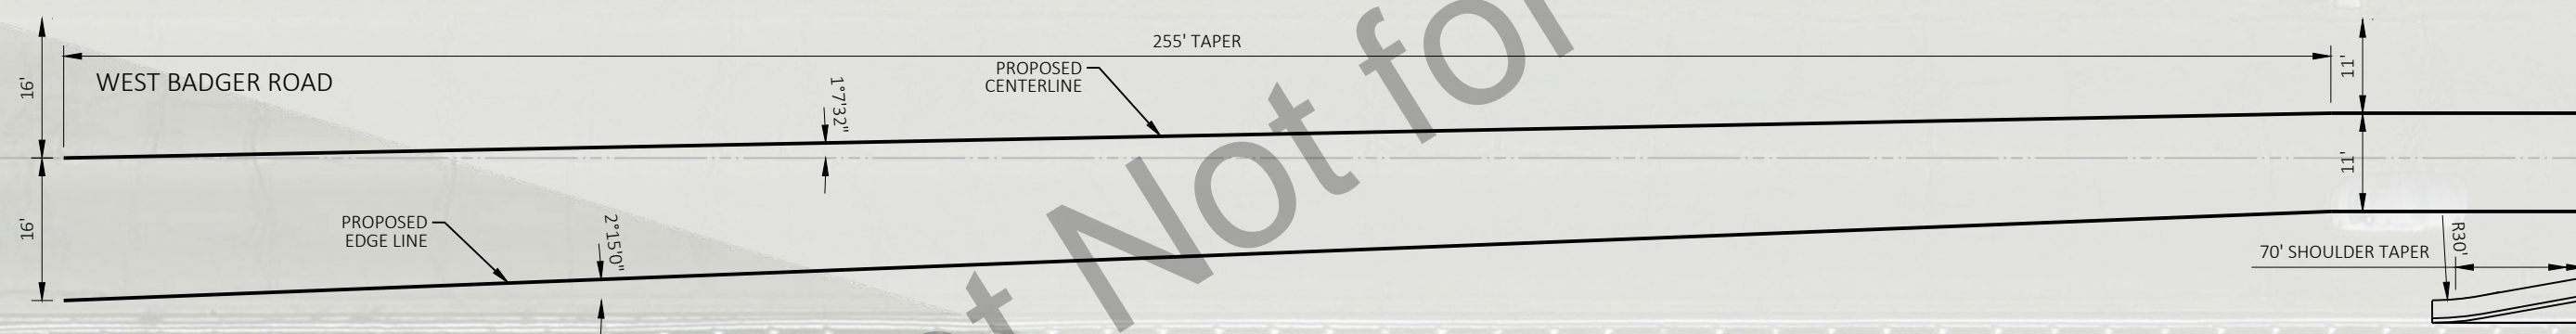

WEST BADGER ROAD

255' TAPER








PROPOSED CENTERLINE

PROPOSED EDGE LINE

70' SHOULDER TAPER

WEST BELTLINE HIGHWAY

SITE PLAN LEGEND

   -  X-INCH HMA PAVEMENT, SEE GENERAL NOTES FOR STRUCTURE
-  CONCRETE CURB & GUTTER XX-INCH TYPE X
-  TOPSOIL, SEEDING & EROSION MAT URBAN CLASS I TYPE A
-  CURB RAMP DETECTABLE WARNING FIELD NATURAL PATINA
-  CONCRETE SIDEWALK 5-INCH
-  CONCRETE SIDEWALK 7-INCH
-  SEE STORM SEWER SCHEDULE

Draft Concept Not for Construction

60631225P
 CITY OF MADISON, DANE COUNTY, WI
 CONTRACT NO: 60631225C
 WEST BADGER ROAD AT RUSK AVENUE
 BUS RAPID TRANSIT
 CITY OF MADISON


MARK	REVISION	DATE	BY

Designed By: AECOM | Date: 2023-03-01
60631225P Scale: 1"=20' FT



60631225P

P1

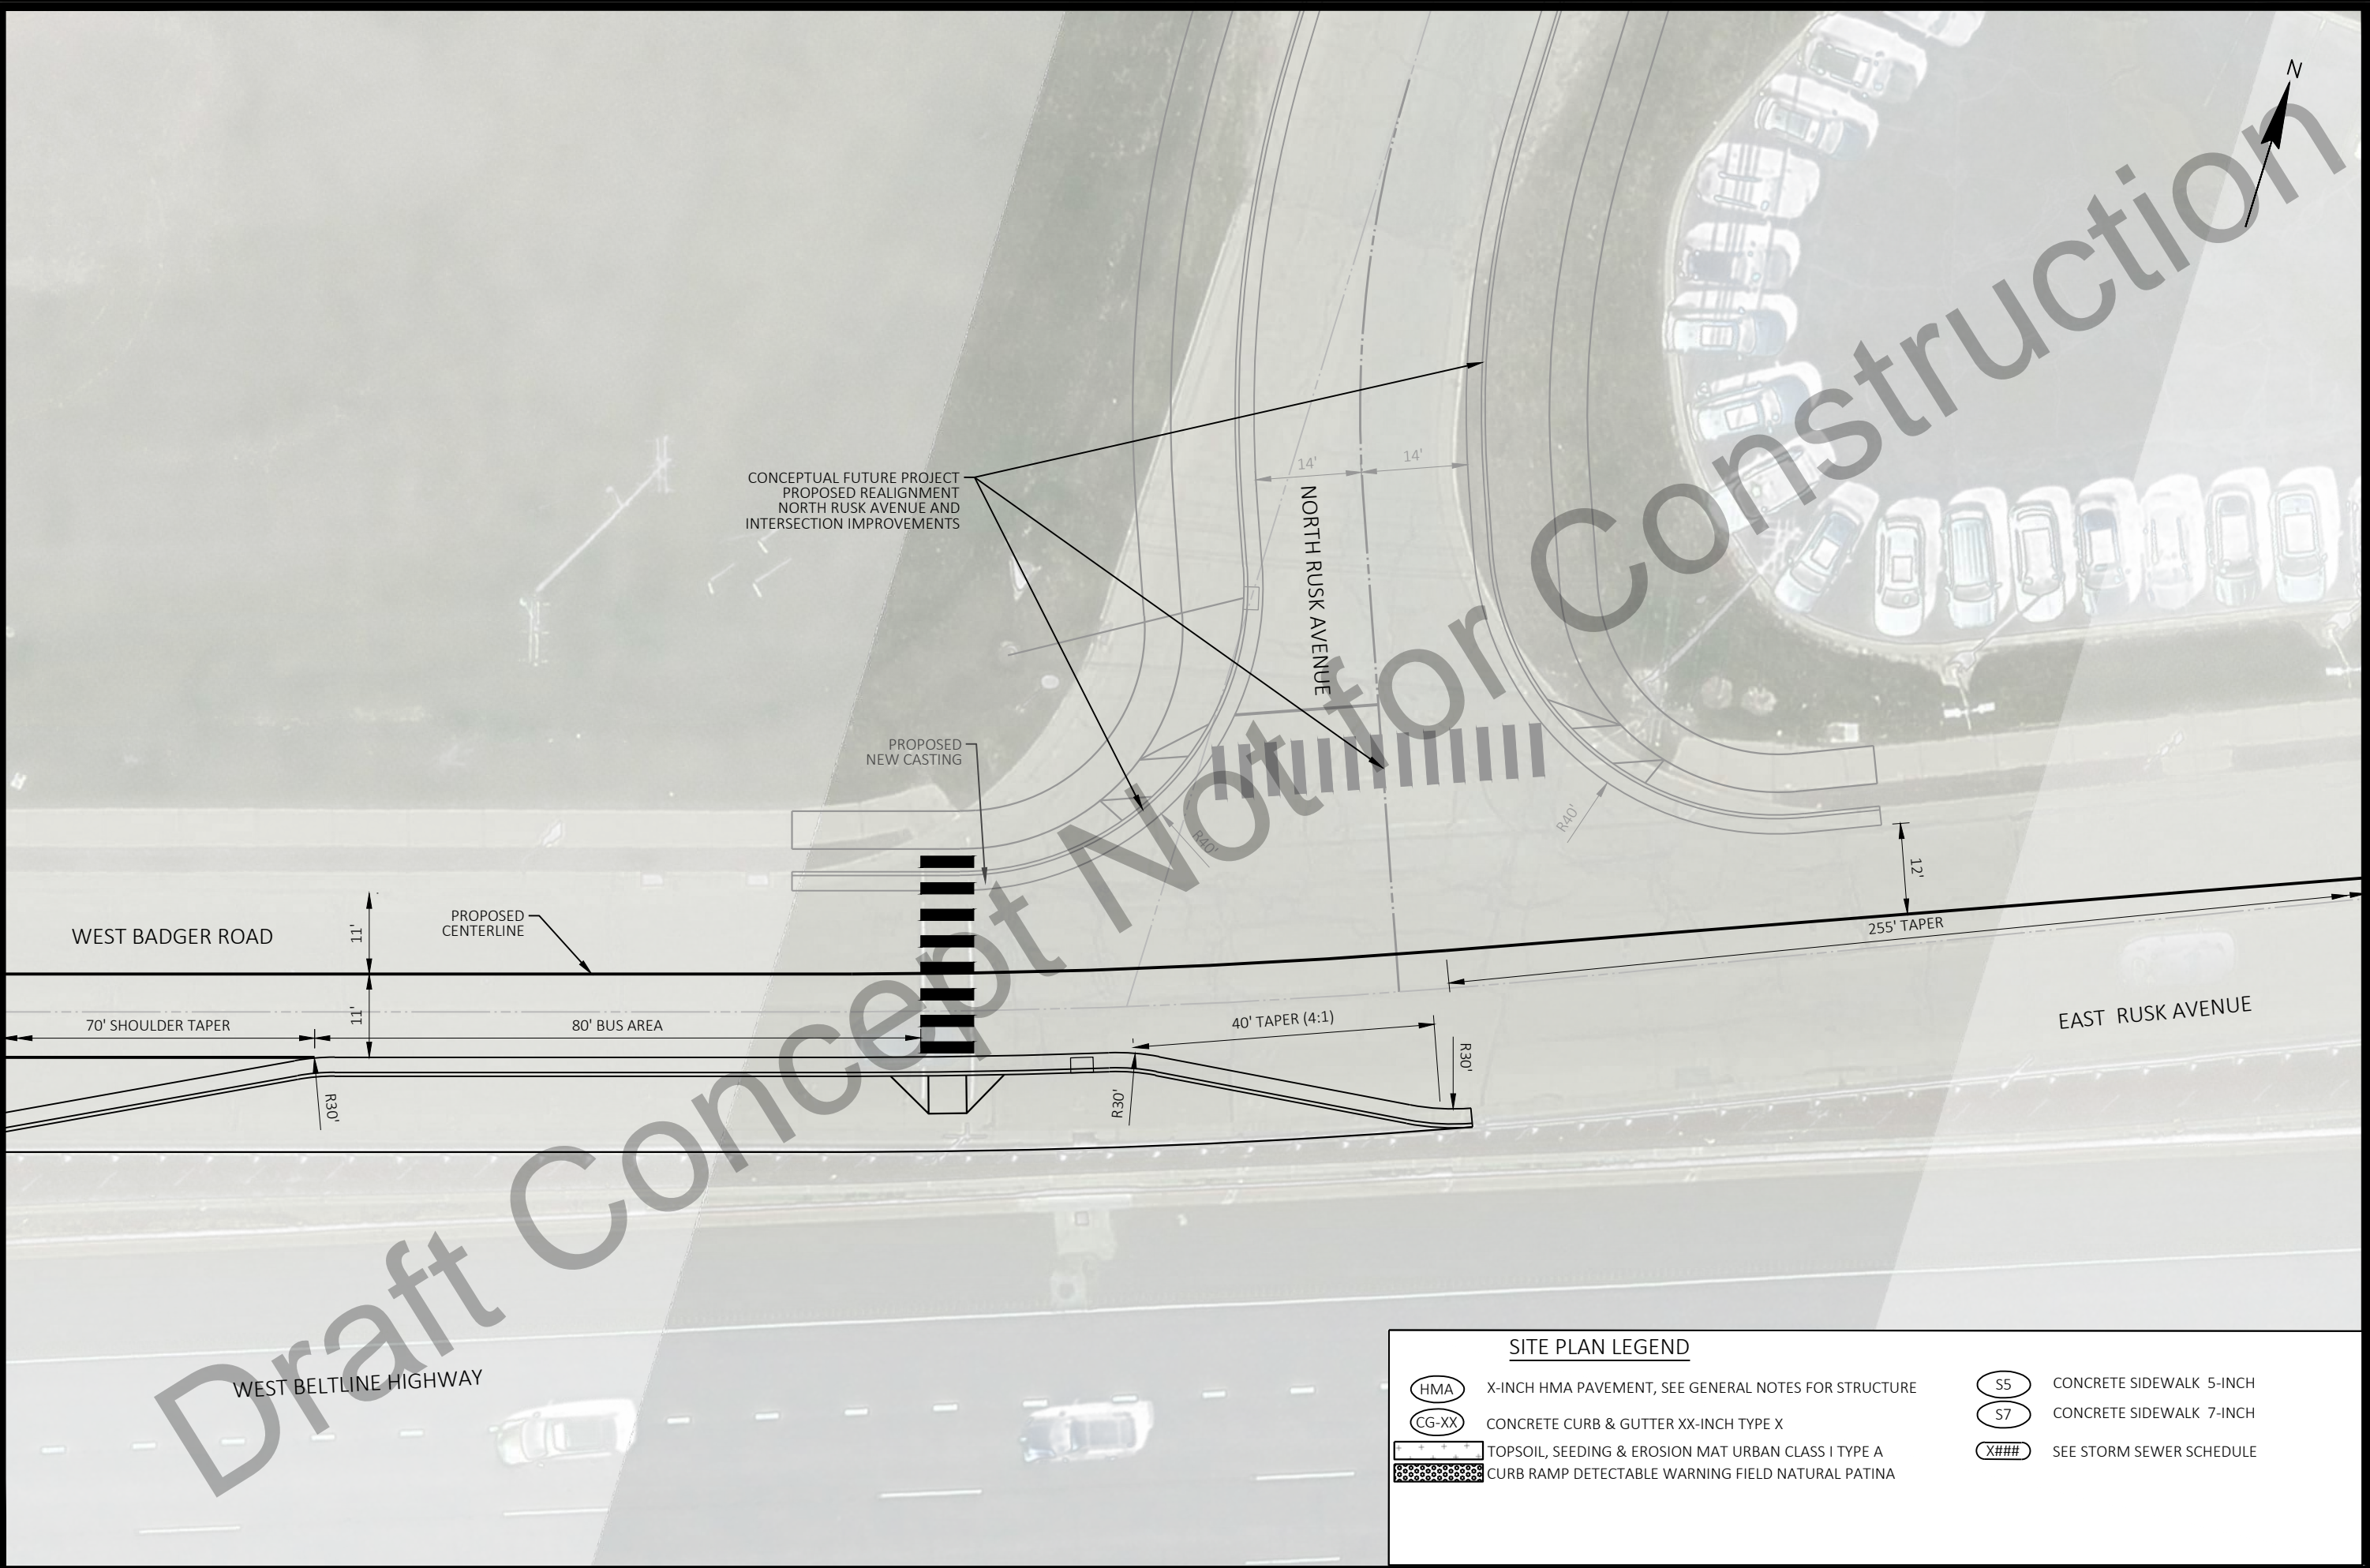

CONCEPTUAL FUTURE PROJECT
PROPOSED REALIGNMENT
NORTH RUSK AVENUE AND
INTERSECTION IMPROVEMENTS

PROPOSED
NEW CASTING

WEST BADGER ROAD

PROPOSED
CENTERLINE

70' SHOULDER TAPER

80' BUS AREA

40' TAPER (4:1)




 

 

255' TAPER

EAST RUSK AVENUE

WEST BELTLINE HIGHWAY

NORTH RUSK AVENUE

SITE PLAN LEGEND

- | | | | |
|---|--|--|--------------------------|
|  HMA | X-INCH HMA PAVEMENT, SEE GENERAL NOTES FOR STRUCTURE |  S5 | CONCRETE SIDEWALK 5-INCH |
|  CG-XX | CONCRETE CURB & GUTTER XX-INCH TYPE X |  S7 | CONCRETE SIDEWALK 7-INCH |
|  | TOPSOIL, SEEDING & EROSION MAT URBAN CLASS I TYPE A |  | SEE STORM SEWER SCHEDULE |
|  | CURB RAMP DETECTABLE WARNING FIELD NATURAL PATINA | | |


MARK	REVISION	DATE	BY
60631225P	Designed By: AECOM	2023-03-01	Scale: 1"=20' FT

60631225P
 CITY OF MADISON, DANE COUNTY, WI
 CONTRACT NO: 60631225C
 WEST BADGER ROAD AT RUSK AVENUE
 BUS RAPID TRANSIT
 CITY OF MADISON



60631225P

P2

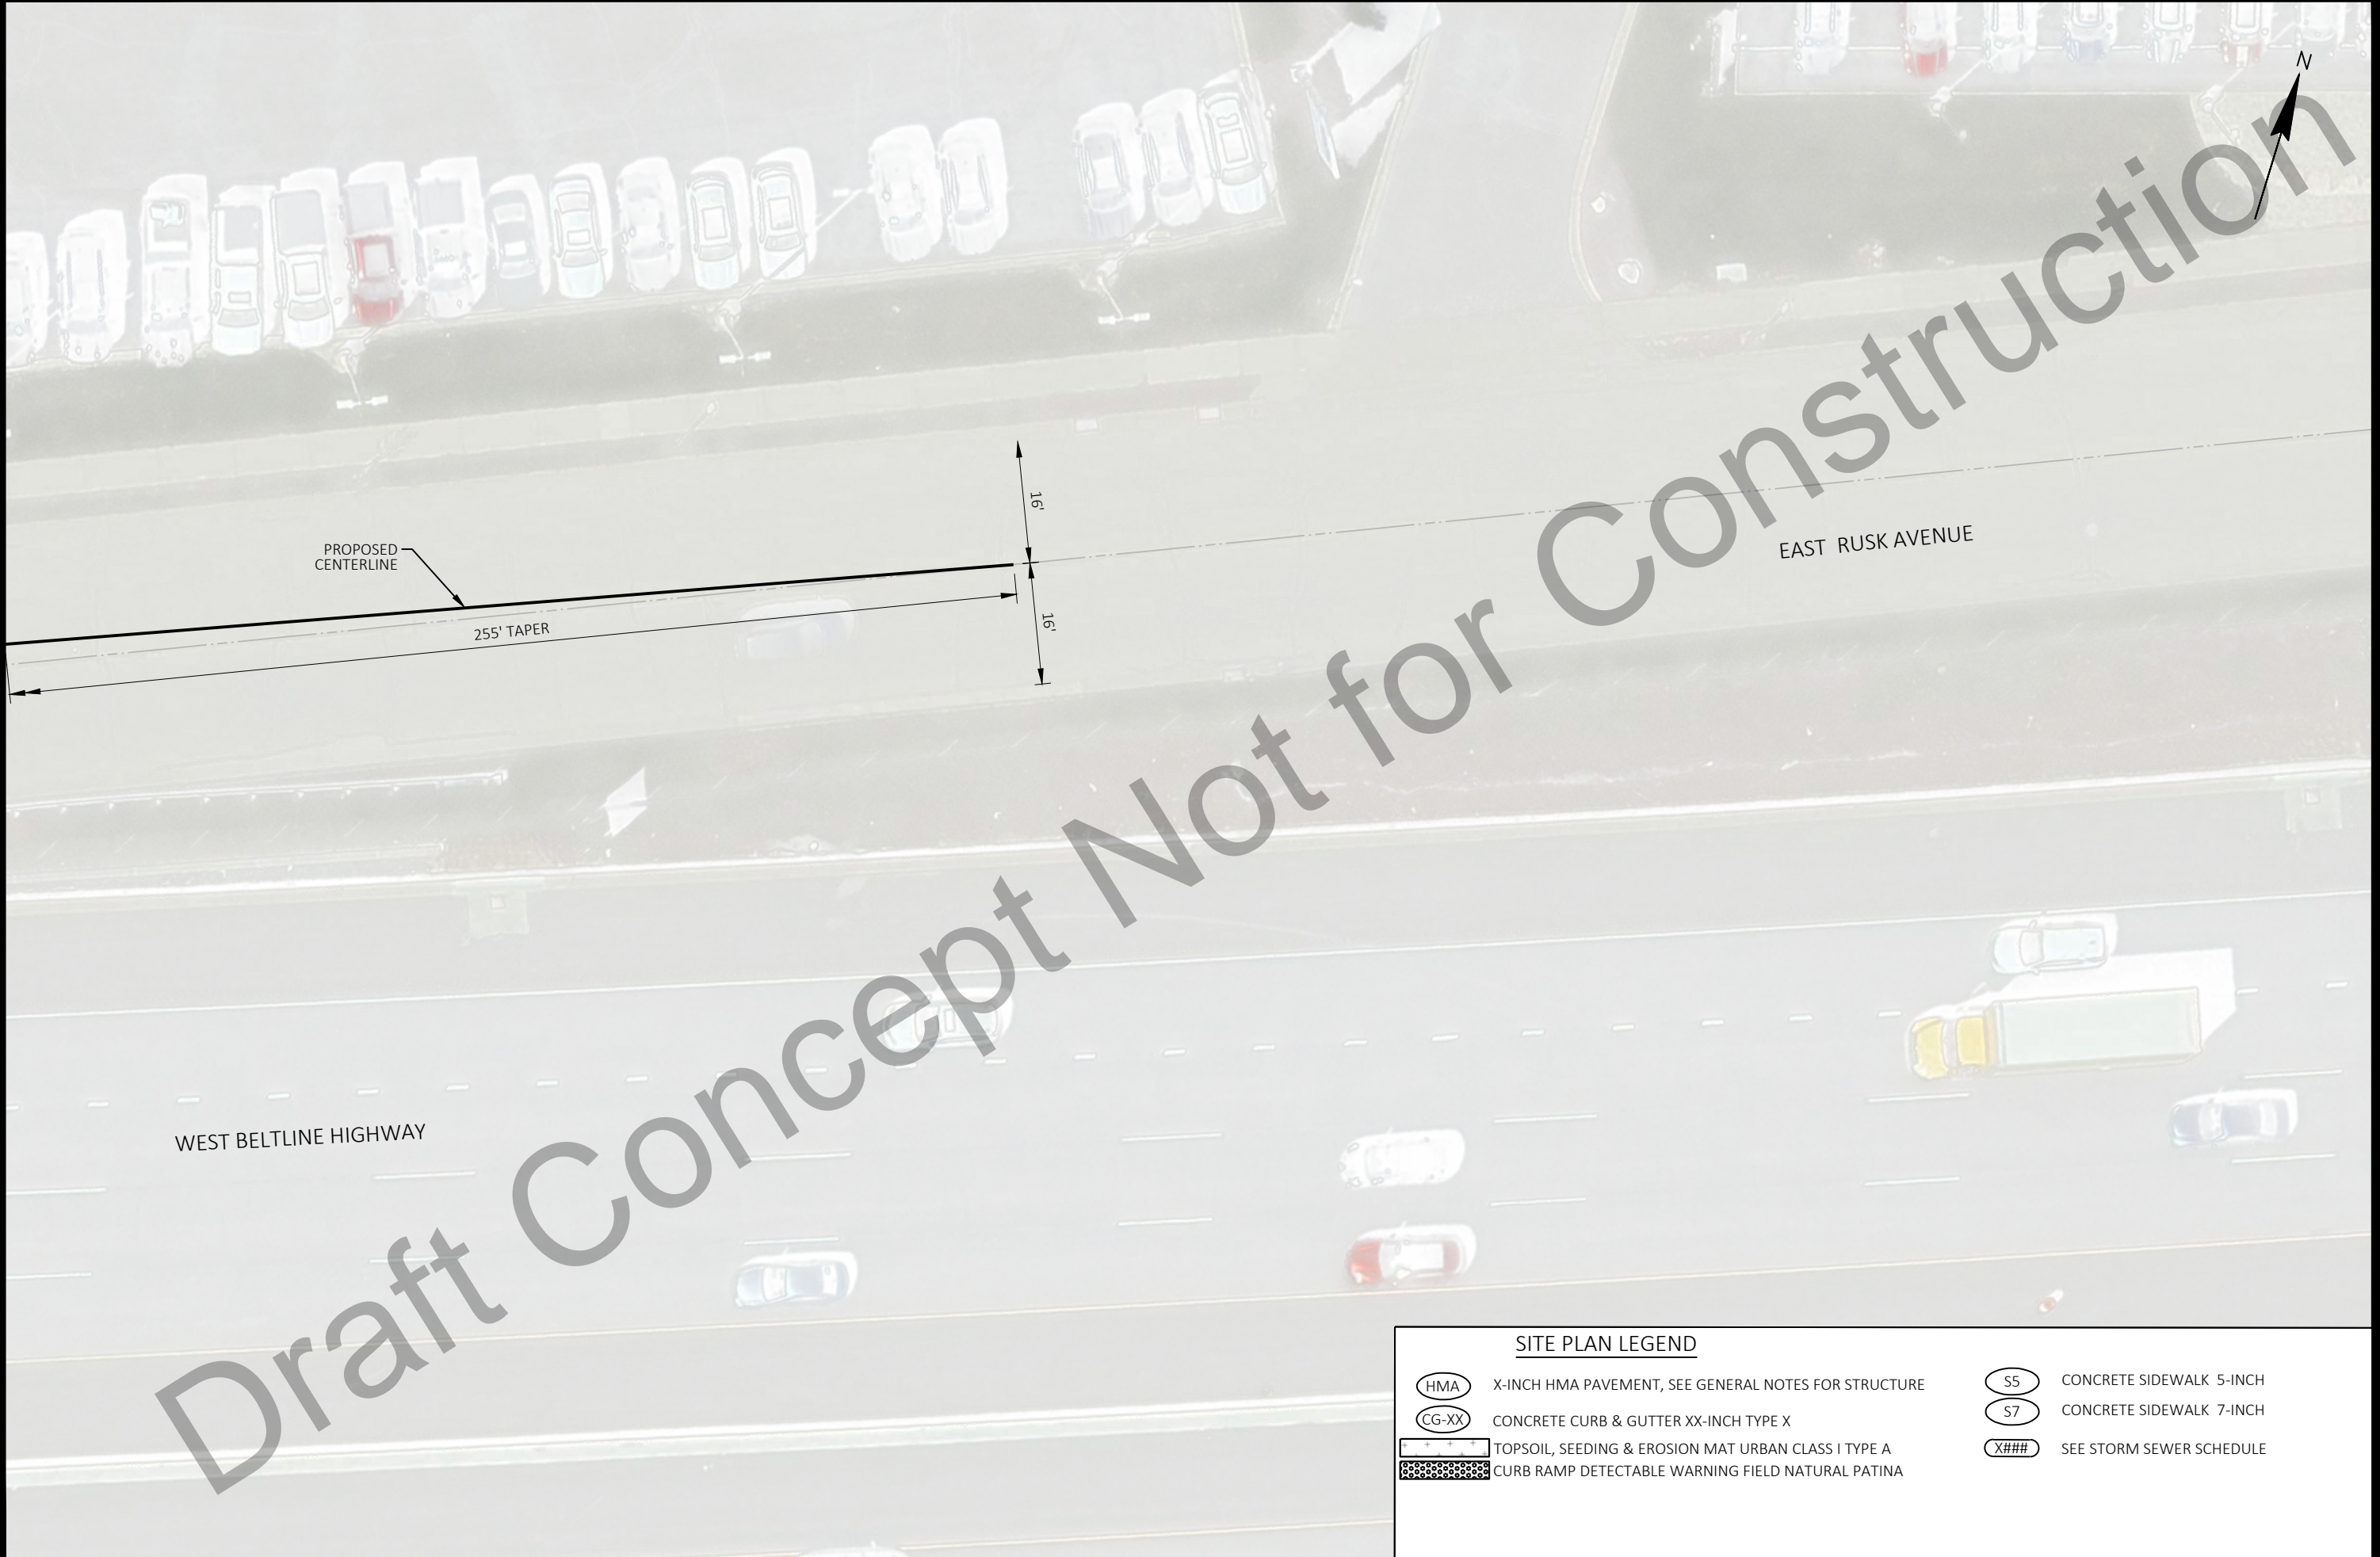

MARK	REVISION	DATE	BY
60631225P	Designed By: AECOM	Date: 2023-03-01	Scale: 1 IN/20 FT

60631225P
 SITE PLAN: WEST BADGER ROAD AT RUSK AVENUE
 CITY OF MADISON, DANE COUNTY, WI
 BUS RAPID TRANSIT
 CITY OF MADISON
 CONTRACT NO: 60631225C



60631225P

P3

SITE PLAN LEGEND

- | | | | |
|-------|--|------|--------------------------|
| HMA | X-INCH HMA PAVEMENT, SEE GENERAL NOTES FOR STRUCTURE | S5 | CONCRETE SIDEWALK 5-INCH |
| CG-XX | CONCRETE CURB & GUTTER XX-INCH TYPE X | S7 | CONCRETE SIDEWALK 7-INCH |
| | TOPSOIL, SEEDING & EROSION MAT URBAN CLASS I TYPE A | X### | SEE STORM SEWER SCHEDULE |
| | CURB RAMP DETECTABLE WARNING FIELD NATURAL PATINA | | |