


NOT FOR CONSTRUCTION

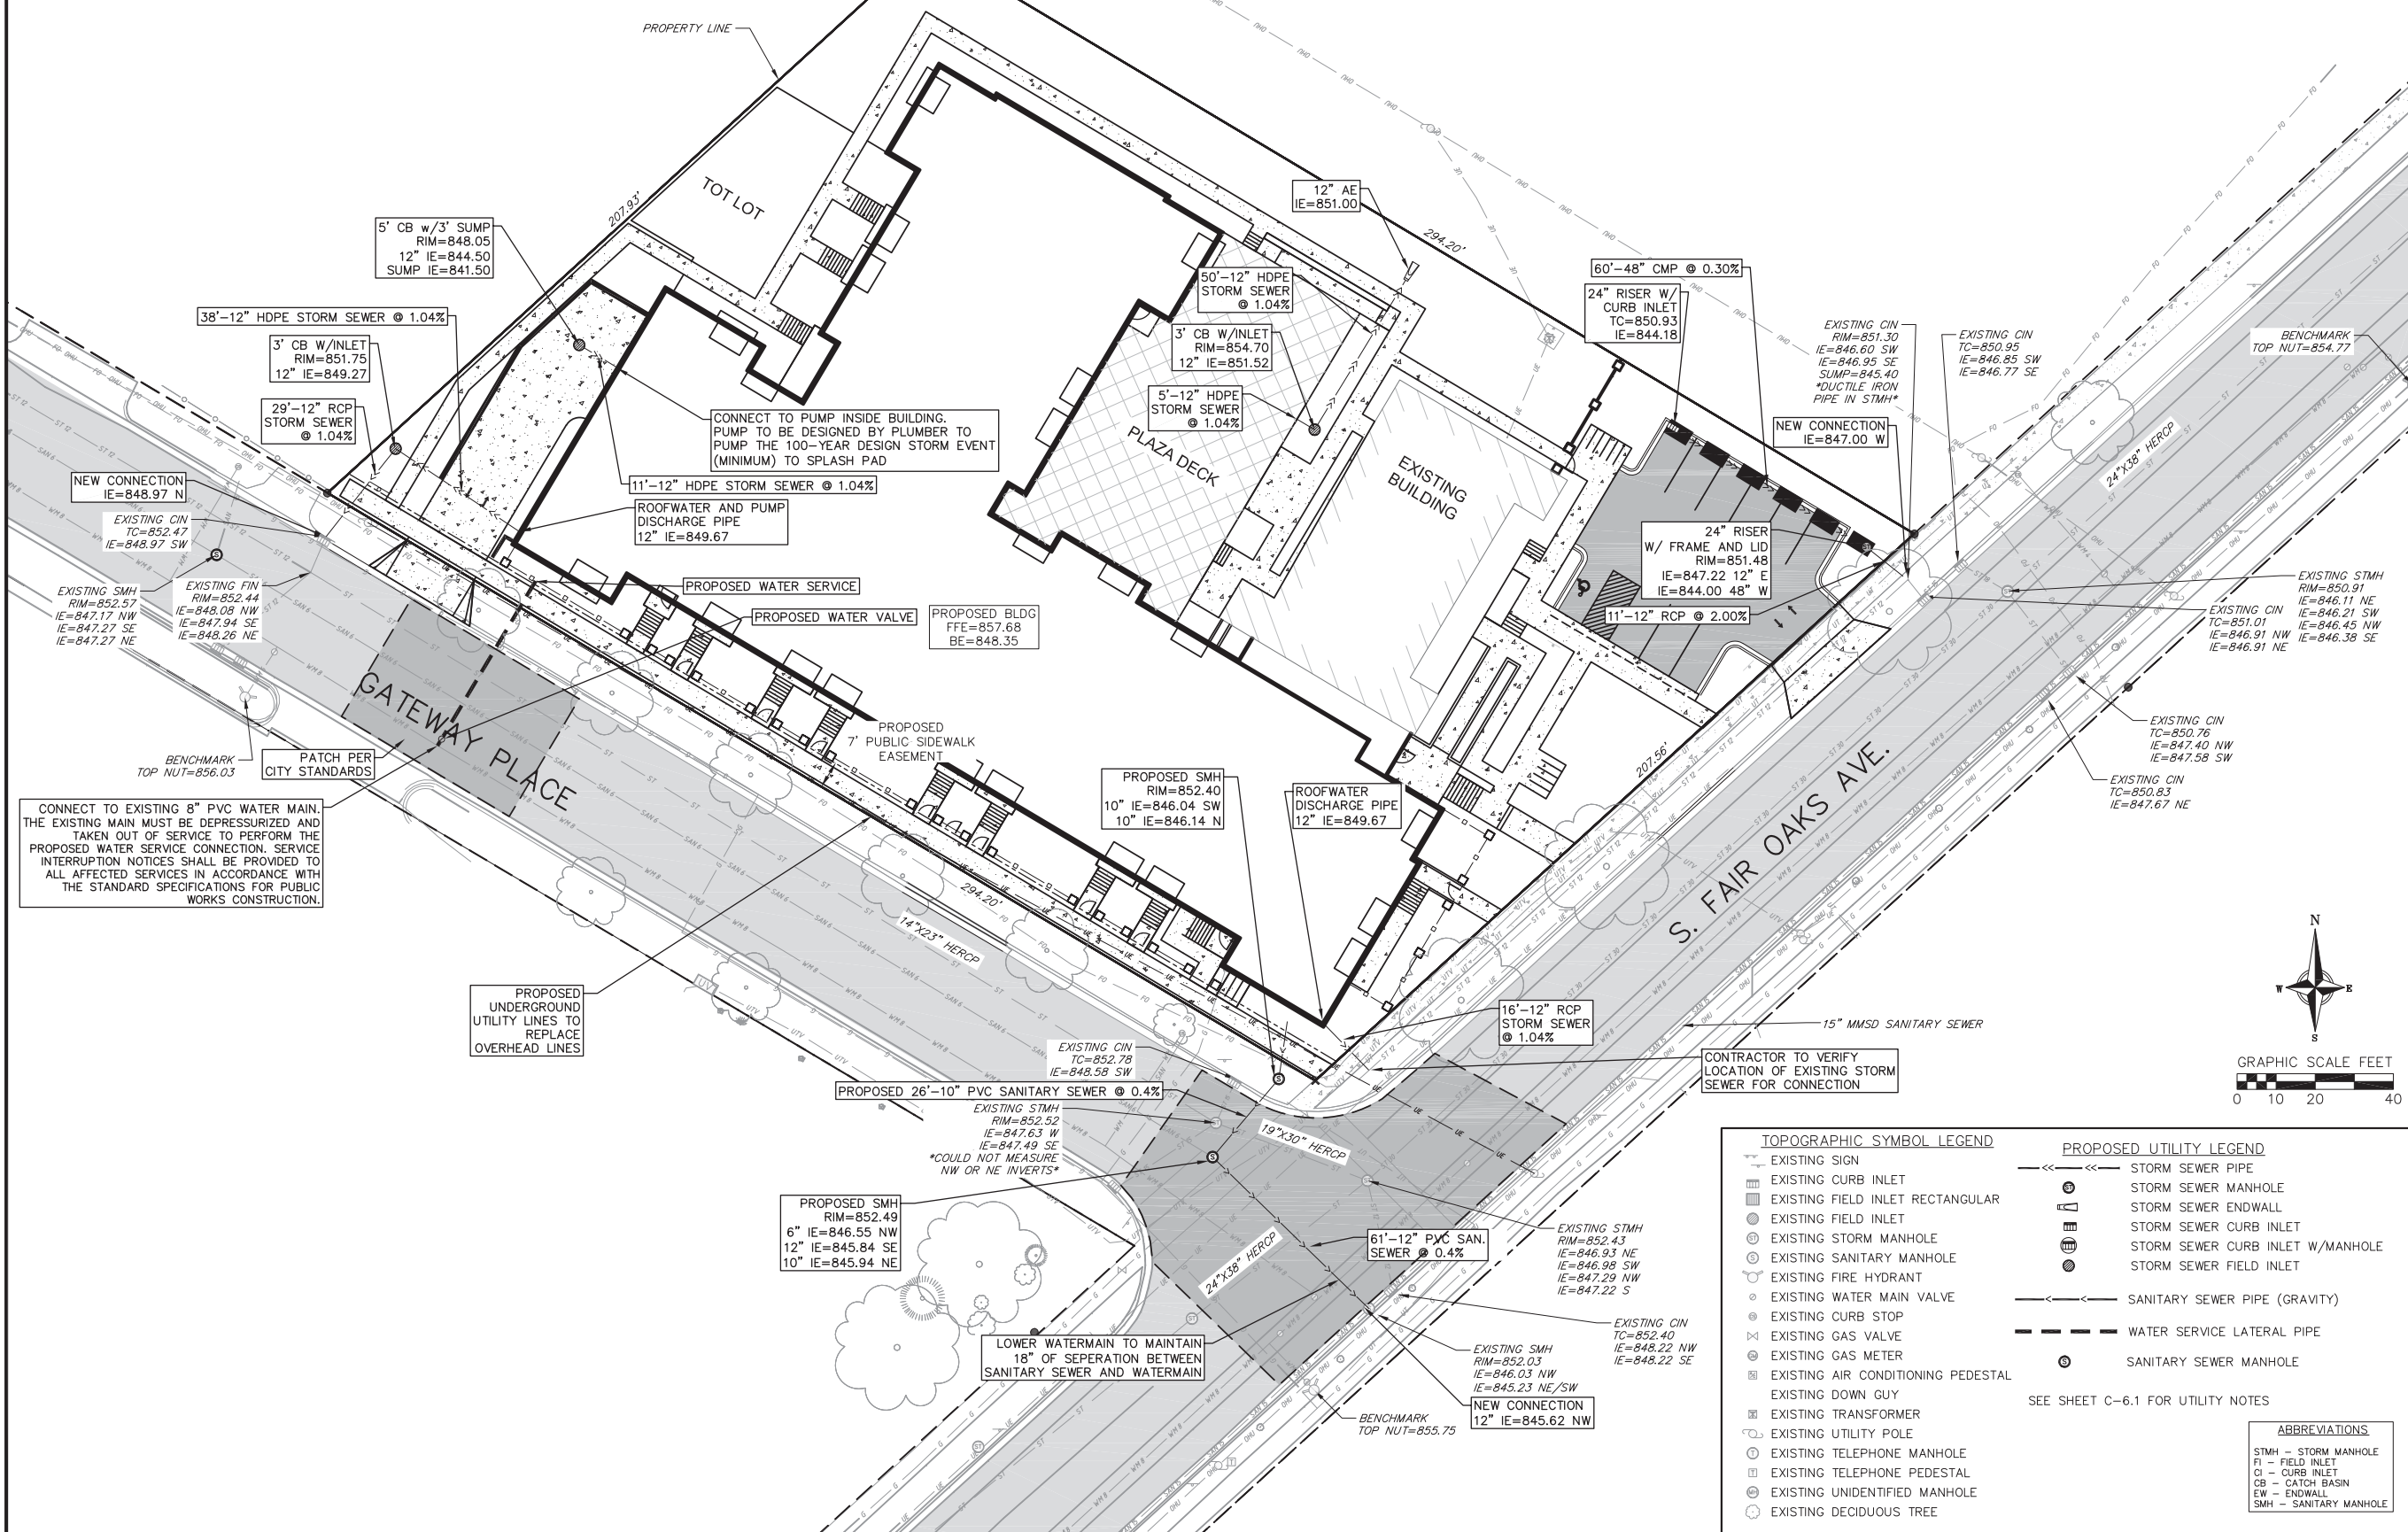

vierbicher
planners | engineers | advisors

Phone: 1800 241 3398

Utility Plan

134 S. Fair Oaks Ave.

City of Madison
Dane County, Wisconsin

										REVISIONS				REVISIONS							
										NO.		DATE		REMARKS		NO.		DATE		REMARKS	
										A		6/29/18		CITY RESUBMITTAL							
SCALE AS SHOWN																					
DATE										04/11/2018											
DRAFTER										JARC											
CHECKED										JDJOY											
PROJECT NO.										160298											
SHEET										5 OF 7											
DWG. NO.										C-5.0											

C-5.0